


'A'ALI'I
987 QUEEN STREET,
HONOLULU, HAWAII 96814


Prepared for: "AALII, LLC"

06-2017

LOCATION MAP

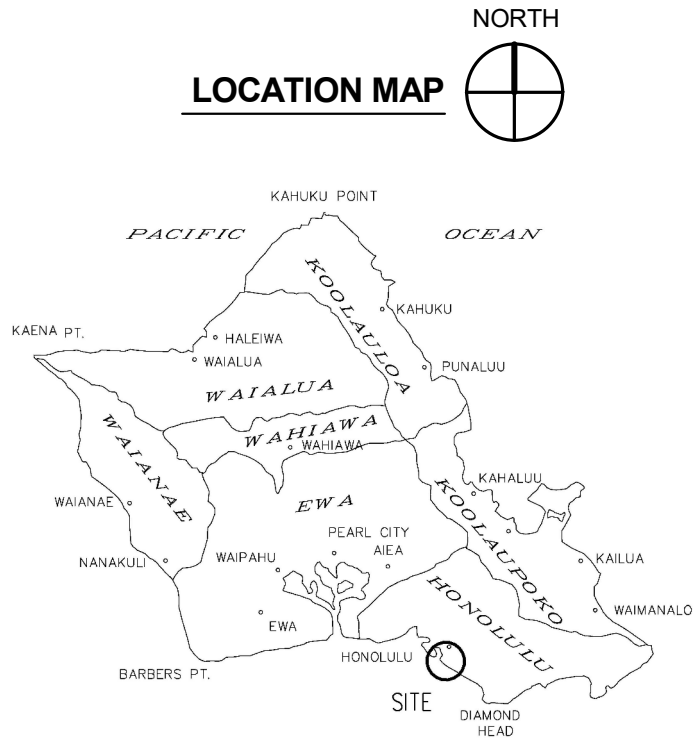

VICINITY MAP

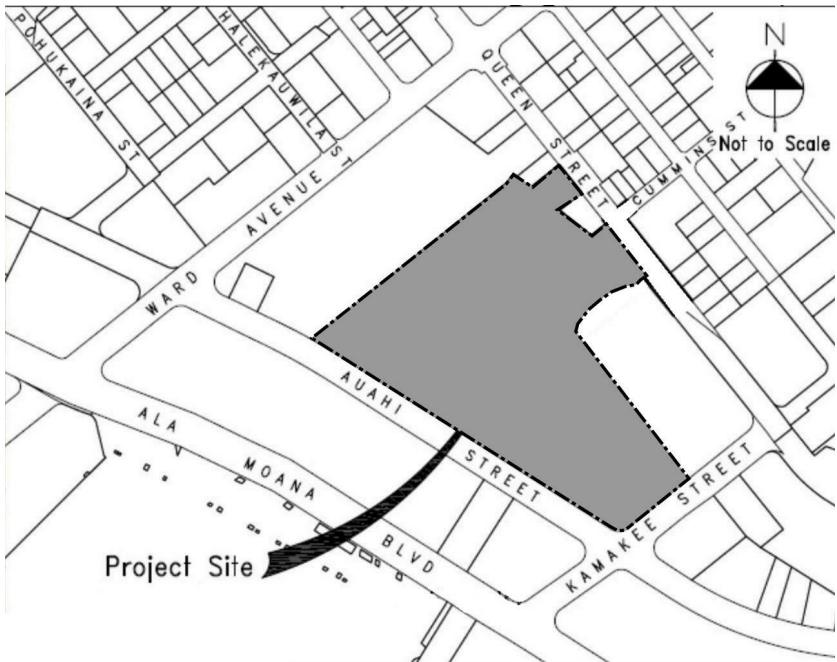

DRAWING INDEX

CPR-000	COVER, LOCATION MAP, VICINTY MAP & DRAWING INDEX	CPR-413	RESIDENCE TYPE 1B-C
CPR-001	UNIT MATRIX	CPR-414	RESIDENCE TYPE 1B-D
CPR-002	PARKING AND STORAGE MATRIX	CPR-415-A	RESIDENCE TYPE 1B-A8
CPR-003	SITE PLAN	CPR-415-B	RESIDENCE TYPE 1B-A8
		CPR-416	RESIDENCE TYPE 1B-F
		CPR-417	RESIDENCE TYPE 1B-G
CPR-201	FLOOR PLAN - GROUND FLOOR	CPR-418-A	RESIDENCE TYPE 1B-E
CPR-202	FLOOR PLAN - LEVEL 2	CPR-418-B	RESIDENCE TYPE 1B-E
CPR-203	FLOOR PLAN - LEVEL 3	CPR-419-A	RESIDENCE TYPE 1B-H
CPR-204	FLOOR PLAN - LEVEL 4	CPR-419-B	RESIDENCE TYPE 1B-H
CPR-205	FLOOR PLAN - LEVEL 5	CPR-419-C	RESIDENCE TYPE 1B-H
CPR-206	FLOOR PLAN - LEVEL 6	CPR-420	RESIDENCE TYPE 1B-I
CPR-207	FLOOR PLAN - LEVEL 7	CPR-421	RESIDENCE TYPE 2B-A
CPR-208	FLOOR PLAN - LEVEL 8	CPR-422	RESIDENCE TYPE 2B-B
CPR-209	FLOOR PLAN - LEVELS 8-10	CPR-423-A	RESIDENCE TYPE 2B-E
CPR-210	FLOOR PLAN - LEVELS 11-42	CPR-423-B	RESIDENCE TYPE 2B-E
CPR-211	ROOF PLAN	CPR-423-C	RESIDENCE TYPE 2B-E
		CPR-424-A	RESIDENCE TYPE 2B-C
CPR-301	ELEVATIONS	CPR-424-B	RESIDENCE TYPE 2B-C
CPR-302	ELEVATIONS	CPR-425	RESIDENCE TYPE 2B-D
CPR-303	SECTION	CPR-426	RESIDENCE TYPE 2B-F
		CPR-450	RESIDENT STORAGE
CPR-400	COMMERCIAL UNIT C-100	CPR-451	OVERHEAD PARKING STORAGE LEVEL 2
CPR-401	RESIDENCE TYPE P	CPR-452	OVERHEAD PARKING STORAGE LEVEL 3
CPR-402	RESIDENCE TYPE 0B-A	CPR-453	OVERHEAD PARKING STORAGE LEVEL 4
CPR-403	RESIDENCE TYPE 0B-B	CPR-454	OVERHEAD PARKING STORAGE LEVEL 5
CPR-404	RESIDENCE TYPE 0B-C	CPR-455	OVERHEAD PARKING STORAGE LEVEL 6
CPR-405	RESIDENCE TYPE 0B-D	CPR-456	OVERHEAD PARKING STORAGE LEVEL 7
CPR-406	RESIDENCE TYPE 0B-E		
CPR-410	RESIDENCE TYPE 1B-A		
CPR-411	RESIDENCE TYPE 1B-P		
CPR-412	RESIDENCE TYPE 1B-B		



SOLOMON CORDWELL BUENZ
255 California Street
3rd Floor
San Francisco, CA 94111

This work was prepared by me or under my supervision and construction of this project will be under my observation.

'A'ALI'I
TMK: (1)2-3-002:086, 087 (por.), and 106 (por.)
CONDOMINIUM MAP

Condominium Map:
COVER, LOCATION MAP, VICINTY MAP & DRAWING INDEX

This Condominium Map, which includes this sheet, is intended to show (1) a site plan for the project depicting the location, layout and access to a public road of all buildings included or anticipated to be included in the project; (2) elevations and floor plans of all buildings in the project; (3) the layouts, locations, boundaries, unit numbers, and dimensions of the units; and (4) other details which is specifically required to be shown pursuant to Section 514B-33 of the Hawaii Revised Statutes. This Condominium Map is not intended and shall not be interpreted as creating any obligation to construct or install any improvements, amenities or facilities as may be depicted herein, and no person may rely in any way on any other detail or other matter depicted hereon. This Condominium Map shall not be deemed to contain any representation or warranty whatsoever.

CPR-000

Date: 06.14.2017

Unit Type		P	0B-A	0B-B	0B-C	0B-D	0B-E	1B-A	1B-P	1B-B	1B-C	1B-D	1B-A8	1B-F	1B-G	1B-E	1B-H	1B-I	2B-A	2B-B	2B-E	2B-C	2B-D	2B-F	C-100	NET LIVING AREA PER FLOOR
		STUDIO	STUDIO	STUDIO	STUDIO	STUDIO	STUDIO	1 BR 1 BA	1 BR 1 BA	1 BR 1 BA	1 BR 1 BA	1 BR 1 BA	1 BR 1 BA	1 BR 1 BA	1 BR 1 BA	1 BR 1 BA	1 BR 1 BA	1 BR 1 BA	2 BR 1 BA	2 BR 1 BA	2 BR 2 BA	2 BR 2 BA	2 BR 2 BA	2 BR 2 BA	COMMERCIAL	
SF		277	349	364	368	368	373	430	454	466	467	493	509	557	559	564	590	624	696	779	829	824	835	832	11,336	

41	18			1	4116	1	4109	1	4108	1	4106	1	4110	1	4107			1	4111	1	4103	1	4105				1	4117	1	4100	1	4104	1	4112	1	4113				1	4114	1	4102	1	4115	1	4101				9,892	
40	18			1	4016	1	4009	1	4008	1	4006	1	4010	1	4007			1	4011	1	4003	1	4005				1	4017	1	4000	1	4004	1	4012	1	4013				1	4014	1	4002	1	4015	1	4001				9,892	
39	18			1	3916	1	3909	1	3908	1	3906	1	3910	1	3907			1	3911	1	3903	1	3905				1	3917	1	3900	1	3904	1	3912	1	3913				1	3914	1	3902	1	3915	1	3901				9,892	
38	18			1	3816	1	3809	1	3808	1	3806	1	3810	1	3807			1	3811	1	3803	1	3805				1	3817	1	3800	1	3804	1	3812	1	3813				1	3814	1	3802	1	3815	1	3801				9,892	
37	18			1	3716	1	3709	1	3708	1	3706	1	3710	1	3707			1	3711	1	3703	1	3705				1	3717	1	3700	1	3704	1	3712	1	3713				1	3714	1	3702	1	3715	1	3701				9,892	
36	18			1	3616	1	3609	1	3608	1	3606	1	3610	1	3607			1	3611	1	3603	1	3605				1	3617	1	3600	1	3604	1	3612	1	3613				1	3614	1	3602	1	3615	1	3601				9,892	
35	18			1	3516	1	3509	1	3508	1	3506	1	3510	1	3507			1	3511	1	3503	1	3505				1	3517	1	3500	1	3504	1	3512	1	3513				1	3514	1	3502	1	3515	1	3501				9,892	
34	18			1	3416	1	3409	1	3408	1	3406	1	3410	1	3407			1	3411	1	3403	1	3405				1	3417	1	3400	1	3404	1	3412	1	3413				1	3414	1	3402	1	3415	1	3401				9,892	
33	18			1	3316	1	3309	1	3308	1	3306	1	3310	1	3307			1	3311	1	3303	1	3305				1	3317	1	3300	1	3304	1	3312	1	3313				1	3314	1	3302	1	3315	1	3301				9,892	
32	18			1	3216	1	3209	1	3208	1	3206	1	3210	1	3207			1	3211	1	3203	1	3205				1	3217	1	3200	1	3204	1	3212	1	3213				1	3214	1	3202	1	3215	1	3201				9,892	
31	18			1	3116	1	3109	1	3108	1	3106	1	3110	1	3107			1	3111	1	3103	1	3105				1	3117	1	3100	1	3104	1	3112	1	3113				1	3114	1	3102	1	3115	1	3101				9,892	
30	18			1	3016	1	3009	1	3008	1	3006	1	3010	1	3007			1	3011	1	3003	1	3005				1	3017	1	3000	1	3004	1	3012	1	3013				1	3014	1	3002	1	3015	1	3001				9,892	
29	18			1	2916	1	2909	1	2908	1	2906	1	2910	1	2907			1	2911	1	2903	1	2905				1	2917	1	2900	1	2904	1	2912	1	2913				1	2914	1	2902	1	2915	1	2901				9,892	
28	18			1	2816	1	2809	1	2808	1	2806	1	2810	1	2807			1	2811	1	2803	1	2805				1	2817	1	2800	1	2804	1	2812	1	2813				1	2814	1	2802	1	2815	1	2801				9,892	
27	18			1	2716	1	2709	1	2708	1	2706	1	2710	1	2707			1	2711	1	2703	1	2705				1	2717	1	2700	1	2704	1	2712	1	2713				1	2714	1	2702	1	2715	1	2701				9,892	
26	18			1	2616	1	2609	1	2608	1	2606	1	2610	1	2607			1	2611	1	2603	1	2605				1	2617	1	2600	1	2604	1	2612	1	2613				1	2614	1	2602	1	2615	1	2601				9,892	
25	18			1	2516	1	2509	1	2508	1	2506	1	2510	1	2507			1	2511	1	2503	1	2505				1	2517	1	2500	1	2504	1	2512	1	2513				1	2514	1	2502	1	2515	1	2501				9,892	
24	18			1	2416	1	2409	1	2408	1	2406	1	2410	1	2407			1	2411	1	2403	1	2405				1	2417	1	2400	1	2404	1	2412	1	2413				1	2414	1	2402	1	2415	1	2401				9,892	
23	18			1	2316	1	2309	1	2308	1	2306	1	2310	1	2307			1	2311	1	2303	1	2305				1	2317	1	2300	1	2304	1	2312	1	2313				1	2314	1	2302	1	2315	1	2301				9,892	
22	18			1	2216	1	2209	1	2208	1	2206	1	2210	1	2207			1	2211	1	2203	1	2205				1	2217	1	2200	1	2204	1	2212	1	2213				1	2214	1	2202	1	2215	1	2201				9,892	
21	18			1	2116	1	2109	1	2108	1	2106	1	2110	1	2107			1	2111	1	2103	1	2105				1	2117	1	2100	1	2104	1	2112	1	2113				1	2114	1	2102	1	2115	1	2101				9,892	
20	18			1	2016	1	2009	1	2008	1	2006	1	2010	1	2007			1	2011	1	2003	1	2005				1	2017	1	2000	1	2004	1	2012	1	2013				1	2014	1	2002	1	2015	1	2001				9,892	
19	18			1	1916	1	1909	1	1908	1	1906	1	1910	1	1907			1	1911	1	1903	1	1905				1	1917	1	1900	1	1904	1	1912	1	1913				1	1914	1	1902	1	1915	1	1901				9,892	
18	18			1	1816	1	1809	1	1808	1	1806	1	1810	1	1807			1	1811	1	1803	1	1805				1	1817	1	1800	1	1804	1	1812	1	1813				1	1814	1	1802	1	1815	1	1801				9,892	
17	18			1	1716	1	1709	1	1708	1	1706	1	1710	1	1707			1	1711	1	1703	1	1705				1	1717	1	1700	1	1704	1	1712	1	1713				1	1714	1	1702	1	1715	1	1701				9,892	
16	18			1	1616	1	1609	1	1608	1	1606	1	1610	1	1607			1	1611	1	1603	1	1605				1	1617	1	1600	1	1604	1	1612	1	1613				1	1614	1	1602	1	1615	1	1601				9,892	
15	18			1	1516	1	1509	1	1508	1	1506	1	1510	1	1507			1	1511	1	1503	1	1505				1	1517	1	1500	1	1504	1	1512	1	1513				1	1514	1	1502	1	1515	1	1501				9,892	
14	18			1	1416	1	1409	1	1408	1	1406	1	1410	1	1407			1	1411	1	1403	1	1405				1	1417	1	1400	1	1404	1	1412	1	1413				1	1414	1	1402	1	1415	1	1401				9,892	
13	18			1	1316	1	1309	1	1308	1	1306	1	1310	1	1307			1	1311	1	1303	1	1305				1	1317	1	1300	1	1304	1	1312	1	1313				1	1314	1	1302	1	1315	1	1301				9,892	
12	18			1	1216	1	1209	1	1208	1	1206	1	1210	1	1207			1	1211	1	1203	1	1205				1	1217	1	1200	1	1204	1	1212	1	1213				1	1214	1	1202	1	1215	1	1201				9,892	
11	18			1	1116	1	1109	1	1108	1	1106	1	1110	1	1107			1	1111	1	1103	1	1105				1	1117	1	1100	1	1104	1	1112	1	1113				1	1114	1	1102	1	1115	1	1101				9,892	
10	17			1	1016	1	1009			1	1006			1	1007			1	1011	1	1003	1	1005				1	1017	1	1000	1	1004	1	1012	1	1013			1	1008	1	1014	1	1002	1	1015	1	1001				9,930
09	17			1	916	1	909			1	906			1	907			1	911	1	903	1	905				1	917	1	900	1	904	1	912	1	913			1	908	1	914	1	902	1	915	1	901				9,930

[illegible][illegible]

 SOLOMON CORDWELL BUENZ
255 California Street
3rd Floor
San Francisco, CA 94111

'A'ALI'I
TMK: (1)2-3-002:086, 087 (por.),
and 106 (por.)

CONDOMINIUM MAP

This Condominium Map, which includes this sheet, is intended to show (1) a site plan for the project depicting the location, layout and access to a public road of all buildings included or anticipated to be included in the project; (2) elevations and floor plans of all buildings in the project; (3) the layouts, locations, boundaries, unit numbers, and dimensions of the units; and (4) other details which is specifically required to be shown pursuant to Section 514B-33 of the Hawaii Revised Statutes. This Condominium Map is not intended and shall not be interpreted as creating any obligation to construct or install any improvements, amenities or facilities as may be depicted herein, and no person may rely in any way on any other detail or other matter depicted hereon. This Condominium Map shall not be deemed to contain any representation or warranty whatsoever.

CPR-001

Date: 06.14.2017

PARKING MATRIX

	PARKING STALLS				
	STANDARD	COMPACT	ACCESSIBLE	TANDEM	LOADING
GROUND FLOOR	37	22	7	8	4
LEVEL 2	69	64	3		
LEVEL 3	72	61	3		
LEVEL 4	72	61	3		
LEVEL 5	72	61	3		
LEVEL 6	72	61	3		
LEVEL 7	71	61	3		
LEVEL 8	7	7			
	472	398	25	8	4

TOTAL PARKING STALLS: 907

NOTE: ALL MEASUREMENTS AND AREAS ARE APPROXIMATE AND SUBJECT TO SLIGHT VARIANCES

UNIT TYPE MATRIX

TYPE	BR / BA	AREA (SF)	COUNT
COMMERCIAL	-	11336	1
P	STUDIO	277	90
0B-A	STUDIO	349	33
0B-B	STUDIO	364	33
0B-C	STUDIO	368	38
0B-D	STUDIO	368	40
0B-E	STUDIO	373	38
1B-A	1 BR 1 BA	430	33
1B-P	1 BR 1 BA	454	6
1B-B	1 BR 1 BA	466	33
1B-C	1 BR 1 BA	467	33
1B-D	1 BR 1 BA	493	33
1B-A8	1 BR 1 BA	509	7
1B-F	1 BR 1 BA	557	33
1B-G	1 BR 1 BA	559	39
1B-E	1 BR 1 BA	564	40
1B-H	1 BR 1 BA	590	40
1B-I	1 BR 1 BA	624	33
2B-A	2 BR 1 BA	696	1
2B-B	2 BR 1 BA	779	2
2B-E	2 BR 2 BA	829	40
2B-C	2 BR 2 BA	824	40
2B-D	2 BR 2 BA	835	33
2B-F	2 BR 2 BA	832	33

Total: 752

PARKING STORAGE MATRIX

LEVEL 2				LEVEL 3				LEVEL 4				LEVEL 5				LEVEL 6				LEVEL 7			
PS2-020	PS2-039	PS2-056	PS2-073	PS3-020	PS3-039	PS3-056	PS3-073	PS4-020	PS4-039	PS4-056	PS4-073	PS5-020	PS5-039	PS5-056	S5-073	PS6-020	PS6-039	PS6-056	PS6-073	PS7-021	PS7-040	PS7-057	PS7-074
PS2-021	PS2-040	PS2-057	PS2-074	PS3-021	PS3-040	PS3-057	PS3-074	PS4-021	PS4-040	PS4-057	PS4-074	PS5-021	PS5-040	PS5-057	PS5-074	PS6-021	PS6-040	PS6-057	PS6-074	PS7-022	PS7-041	PS7-058	PS7-075
PS2-022	PS2-041	PS2-058	PS2-075	PS3-022	PS3-041	PS3-058	PS3-075	PS4-022	PS4-041	PS4-058	PS4-075	PS5-022	PS5-041	PS5-058	PS5-075	PS6-022	PS6-041	PS6-058	PS6-075	PS7-023	PS7-042	PS7-059	PS7-076
PS2-023	PS2-042	PS2-059	PS2-076	PS3-023	PS3-042	PS3-059	PS3-076	PS4-023	PS4-042	PS4-059	PS4-076	PS5-023	PS5-042	PS5-059	PS5-076	PS6-023	PS6-042	PS6-059	PS6-076	PS7-024	PS7-043	PS7-060	PS7-077
PS2-024	PS2-043	PS2-060	PS2-077	PS3-024	PS3-043	PS3-060	PS3-077	PS4-024	PS4-043	PS4-060	PS4-077	PS5-024	PS5-043	PS5-060	PS5-077	PS6-024	PS6-043	PS6-060	PS6-077	PS7-025	PS7-044	PS7-061	PS7-078
PS2-025	PS2-044	PS2-061	PS2-078	PS3-025	PS3-044	PS3-061	PS3-078	PS4-025	PS4-044	PS4-061	PS4-078	PS5-025	PS5-044	PS5-061	PS5-078	PS6-025	PS6-044	PS6-061	PS6-078	PS7-026	PS7-045	PS7-062	PS7-079
PS2-026	PS2-045	PS2-062	PS2-079	PS3-026	PS3-045	PS3-062	PS3-079	PS4-026	PS4-045	PS4-062	PS4-079	PS5-026	PS5-045	PS5-062	PS5-079	PS6-026	PS6-045	PS6-062	PS6-079	PS7-027	PS7-046	PS7-063	PS7-080
PS2-027	PS2-046	PS2-063	PS2-080	PS3-027	PS3-046	PS3-063	PS3-080	PS4-027	PS4-046	PS4-063	PS4-080	PS5-027	PS5-046	PS5-063	PS5-080	PS6-027	PS6-046	PS6-063	PS6-080	PS7-028	PS7-047	PS7-064	PS7-081
PS2-028	PS2-047	PS2-064	PS2-081	PS3-028	PS3-047	PS3-064	PS3-081	PS4-028	PS4-047	PS4-064	PS4-081	PS5-028	PS5-047	PS5-064	PS5-081	PS6-028	PS6-047	PS6-064	PS6-081	PS7-029	PS7-048	PS7-065	PS7-082
PS2-029	PS2-048	PS2-065	PS2-082	PS3-029	PS3-048	PS3-065	PS3-082	PS4-029	PS4-048	PS4-065	PS4-082	PS5-029	PS5-048	PS5-065	PS5-082	PS6-029	PS6-048	PS6-065	PS6-082	PS7-030	PS7-049	PS7-066	PS7-083
PS2-030	PS2-049	PS2-066	PS2-083	PS3-030	PS3-049	PS3-066	PS3-083	PS4-030	PS4-049	PS4-066	PS4-083	PS5-030	PS5-049	PS5-066	PS5-083	PS6-030	PS6-049	PS6-066	PS6-083	PS7-031	PS7-050	PS7-067	PS7-084
PS2-031	PS2-050	PS2-067	PS2-084	PS3-031	PS3-050	PS3-067	PS3-084	PS4-031	PS4-050	PS4-067	PS4-084	PS5-031	PS5-050	PS5-067	PS5-084	PS6-031	PS6-050	PS6-067	PS6-084	PS7-032	PS7-051	PS7-068	PS7-085
PS2-032	PS2-051	PS2-068	PS2-085	PS3-032	PS3-051	PS3-068	PS3-085	PS4-032	PS4-051	PS4-068	PS4-085	PS5-032	PS5-051	PS5-068	PS5-085	PS6-032	PS6-051	PS6-068	PS6-085	PS7-033	PS7-052	PS7-069	PS7-086
PS2-033	PS2-052	PS2-069	PS2-086	PS3-033	PS3-052	PS3-069	PS3-086	PS4-033	PS4-052	PS4-069	PS4-086	PS5-033	PS5-052	PS5-069	PS5-086	PS6-033	PS6-052	PS6-069	PS6-086	PS7-034	PS7-053	PS7-070	PS7-087
PS2-034	PS2-053	PS2-070	PS2-087	PS3-034	PS3-053	PS3-070	PS3-087	PS4-034	PS4-053	PS4-070	PS4-087	PS5-034	PS5-053	PS5-070	PS5-087	PS6-034	PS6-053	PS6-070	PS6-087	PS7-035	PS7-054	PS7-071	PS7-088
PS2-035	PS2-054	PS2-071	PS2-088	PS3-035	PS3-054	PS3-071	PS3-088	PS4-035	PS4-054	PS4-071	PS4-088	PS5-035	PS5-054	PS5-071	PS5-088	PS6-035	PS6-054	PS6-071	PS6-088	PS7-038	PS7-055	PS7-072	
PS2-038	PS2-055	PS2-072		PS3-038	PS3-055	PS3-072		PS4-038	PS4-055	PS4-072		PS5-038	PS5-055	PS5-072		PS6-038	PS6-055	PS6-072		PS7-039	PS7-056	PS7-073	
67 STOR. x 26 SF = 1742 SF				67 STOR. x 26 SF = 1742 SF				67 STOR. x 26 SF = 1742 SF				67 STOR. x 26 SF = 1742 SF				67 STOR. x 26 SF = 1742 SF				66 STOR. x 26 SF = 1716 SF			

TOWER STORAGE MATRIX

LEVEL 2			LEVEL 3			LEVEL 4			LEVEL 5			LEVEL 6			LEVEL 7		
S2-001	22 SF		S2-025	16 SF		S3-001	22 SF		S4-001	22 SF		S5-001	22 SF		S6-001	22 SF	
S2-002	12 SF		S2-028	11 SF		S3-002	12 SF		S4-002	12 SF		S5-002	12 SF		S6-002	12 SF	
S2-003	21 SF		S2-029	15 SF		S3-003	21 SF		S4-003	21 SF		S5-003	21 SF		S6-003	21 SF	
S2-004	14 SF		S2-030	15 SF		S3-004	14 SF		S4-004	14 SF		S5-004	14 SF		S6-004	14 SF	
S2-005	18 SF		S2-031	15 SF		S3-005	18 SF		S4-005	18 SF		S5-005	18 SF		S6-005	18 SF	
S2-006	14 SF		S2-032	15 SF		S3-006	14 SF		S4-006	14 SF		S5-006	14 SF		S6-006	14 SF	
S2-007	14 SF		S2-033	15 SF		S3-007	14 SF		S4-007	14 SF		S5-007	14 SF		S6-007	14 SF	
S2-008	14 SF		S2-034	15 SF		S3-008	14 SF		S4-008	14 SF		S5-008	14 SF		S6-008	14 SF	
S2-009	14 SF		S2-035	15 SF		S3-009	14 SF		S4-009	14 SF		S5-009	14 SF		S6-009	14 SF	
S2-010	19 SF		S2-036	15 SF		S3-010	19 SF		S4-010	19 SF		S5-010	19 SF		S6-010	19 SF	
S2-011	14 SF		S2-037	15 SF		S3-011	14 SF		S4-011	14 SF		S5-011	14 SF		S6-011	14 SF	
S2-012	14 SF		S2-038	15 SF		S3-012	14 SF		S4-012	14 SF		S5-012	14 SF		S6-012	14 SF	
S2-013	14 SF		S2-039	15 SF		S3-013	14 SF		S4-013	14 SF		S5-013	14 SF		S6-013	14 SF	
S2-014	14 SF		S2-040	15 SF		S3-014	14 SF		S4-014	14 SF		S5-014	14 SF		S6-014	14 SF	
S2-015	29 SF		S2-041	15 SF		S3-015	29 SF		S4-015	29 SF		S5-015	29 SF		S6-015	29 SF	
S2-016	14 SF		S2-042	14 SF		S3-016	14 SF		S4-016	14 SF		S5-016	14 SF		S6-016	14 SF	
S2-017	14 SF		S2-043	14 SF		S3-017	14 SF		S4-017	14 SF		S5-017	14 SF		S6-017	14 SF	
S2-018	14 SF		S2-044	14 SF		S3-018	14 SF		S4-018	14 SF		S5-018	14 SF		S6-018	14 SF	
S2-019	14 SF		S2-045	14 SF		S3-019	14 SF		S4-019	14 SF		S5-019	14 SF		S6-019	14 SF	
S2-020	23 SF		S2-046	14 SF		S3-020	23 SF		S4-020	23 SF		S5-020	23 SF		S6-020	23 SF	
S2-021	25 SF		S2-047	14 SF		S3-021	25 SF		S4-021	25 SF		S5-021	25 SF		S6-021	25 SF	
S2-022	14 SF		S2-048	14 SF		S3-022	14 SF		S4-022	14 SF		S5-022	14 SF		S6-022	14 SF	
S2-023	14 SF		S2-049	14 SF		S3-023	14 SF		S4-023	14 SF		S5-023	14 SF		S6-023	14 SF	
S2-024	14 SF		S2-050	21 SF		S3-024	14 SF		S4-024	14 SF		S5-024	14 SF		S6-024	14 SF	
73 STOR. 1122 SF			73 STOR. 1150 SF			73 STOR. 1150 SF			73 STOR. 1150 SF			73 STOR. 1150 SF			73 STOR. 1150 SF		

SOLOMON CORDWELL BUENZ
255 California Street
3rd Floor
San Francisco, CA 94111

This work was prepared by me or under my supervision and construction of this project will be under my observation.

'A'ALI'
TMK: (1)2-3-002:086, 087 (por.), and 106 (por.)


CONDOMINIUM MAP

Condominium Map:
PARKING AND STORAGE MATRIX

This Condominium Map, which includes this sheet, is intended to show (1) a site plan for the project depicting the location,layout and access to a public road of all buildings included or anticipated to be included in the project; (2) elevations and floor plans of all buildings in the project; (3) the layouts, locations, boundaries, unit numbers, and dimensions of the units; and (4) other details which is specifically required to be shown pursuant to Section 514B-33 of the Hawaii Revised Statutes. This Condominium Map is not intended and shall not be interpreted as creating any obligation to construct or install any improvements, amenities or facilities as may be depicted herein, and no person may rely in any way on any other detail or other matter depicted hereon. This Condominium Map shall not be deemed to contain any representation or warranty whatsoever.

CPR-002

Date: 06.14.2017

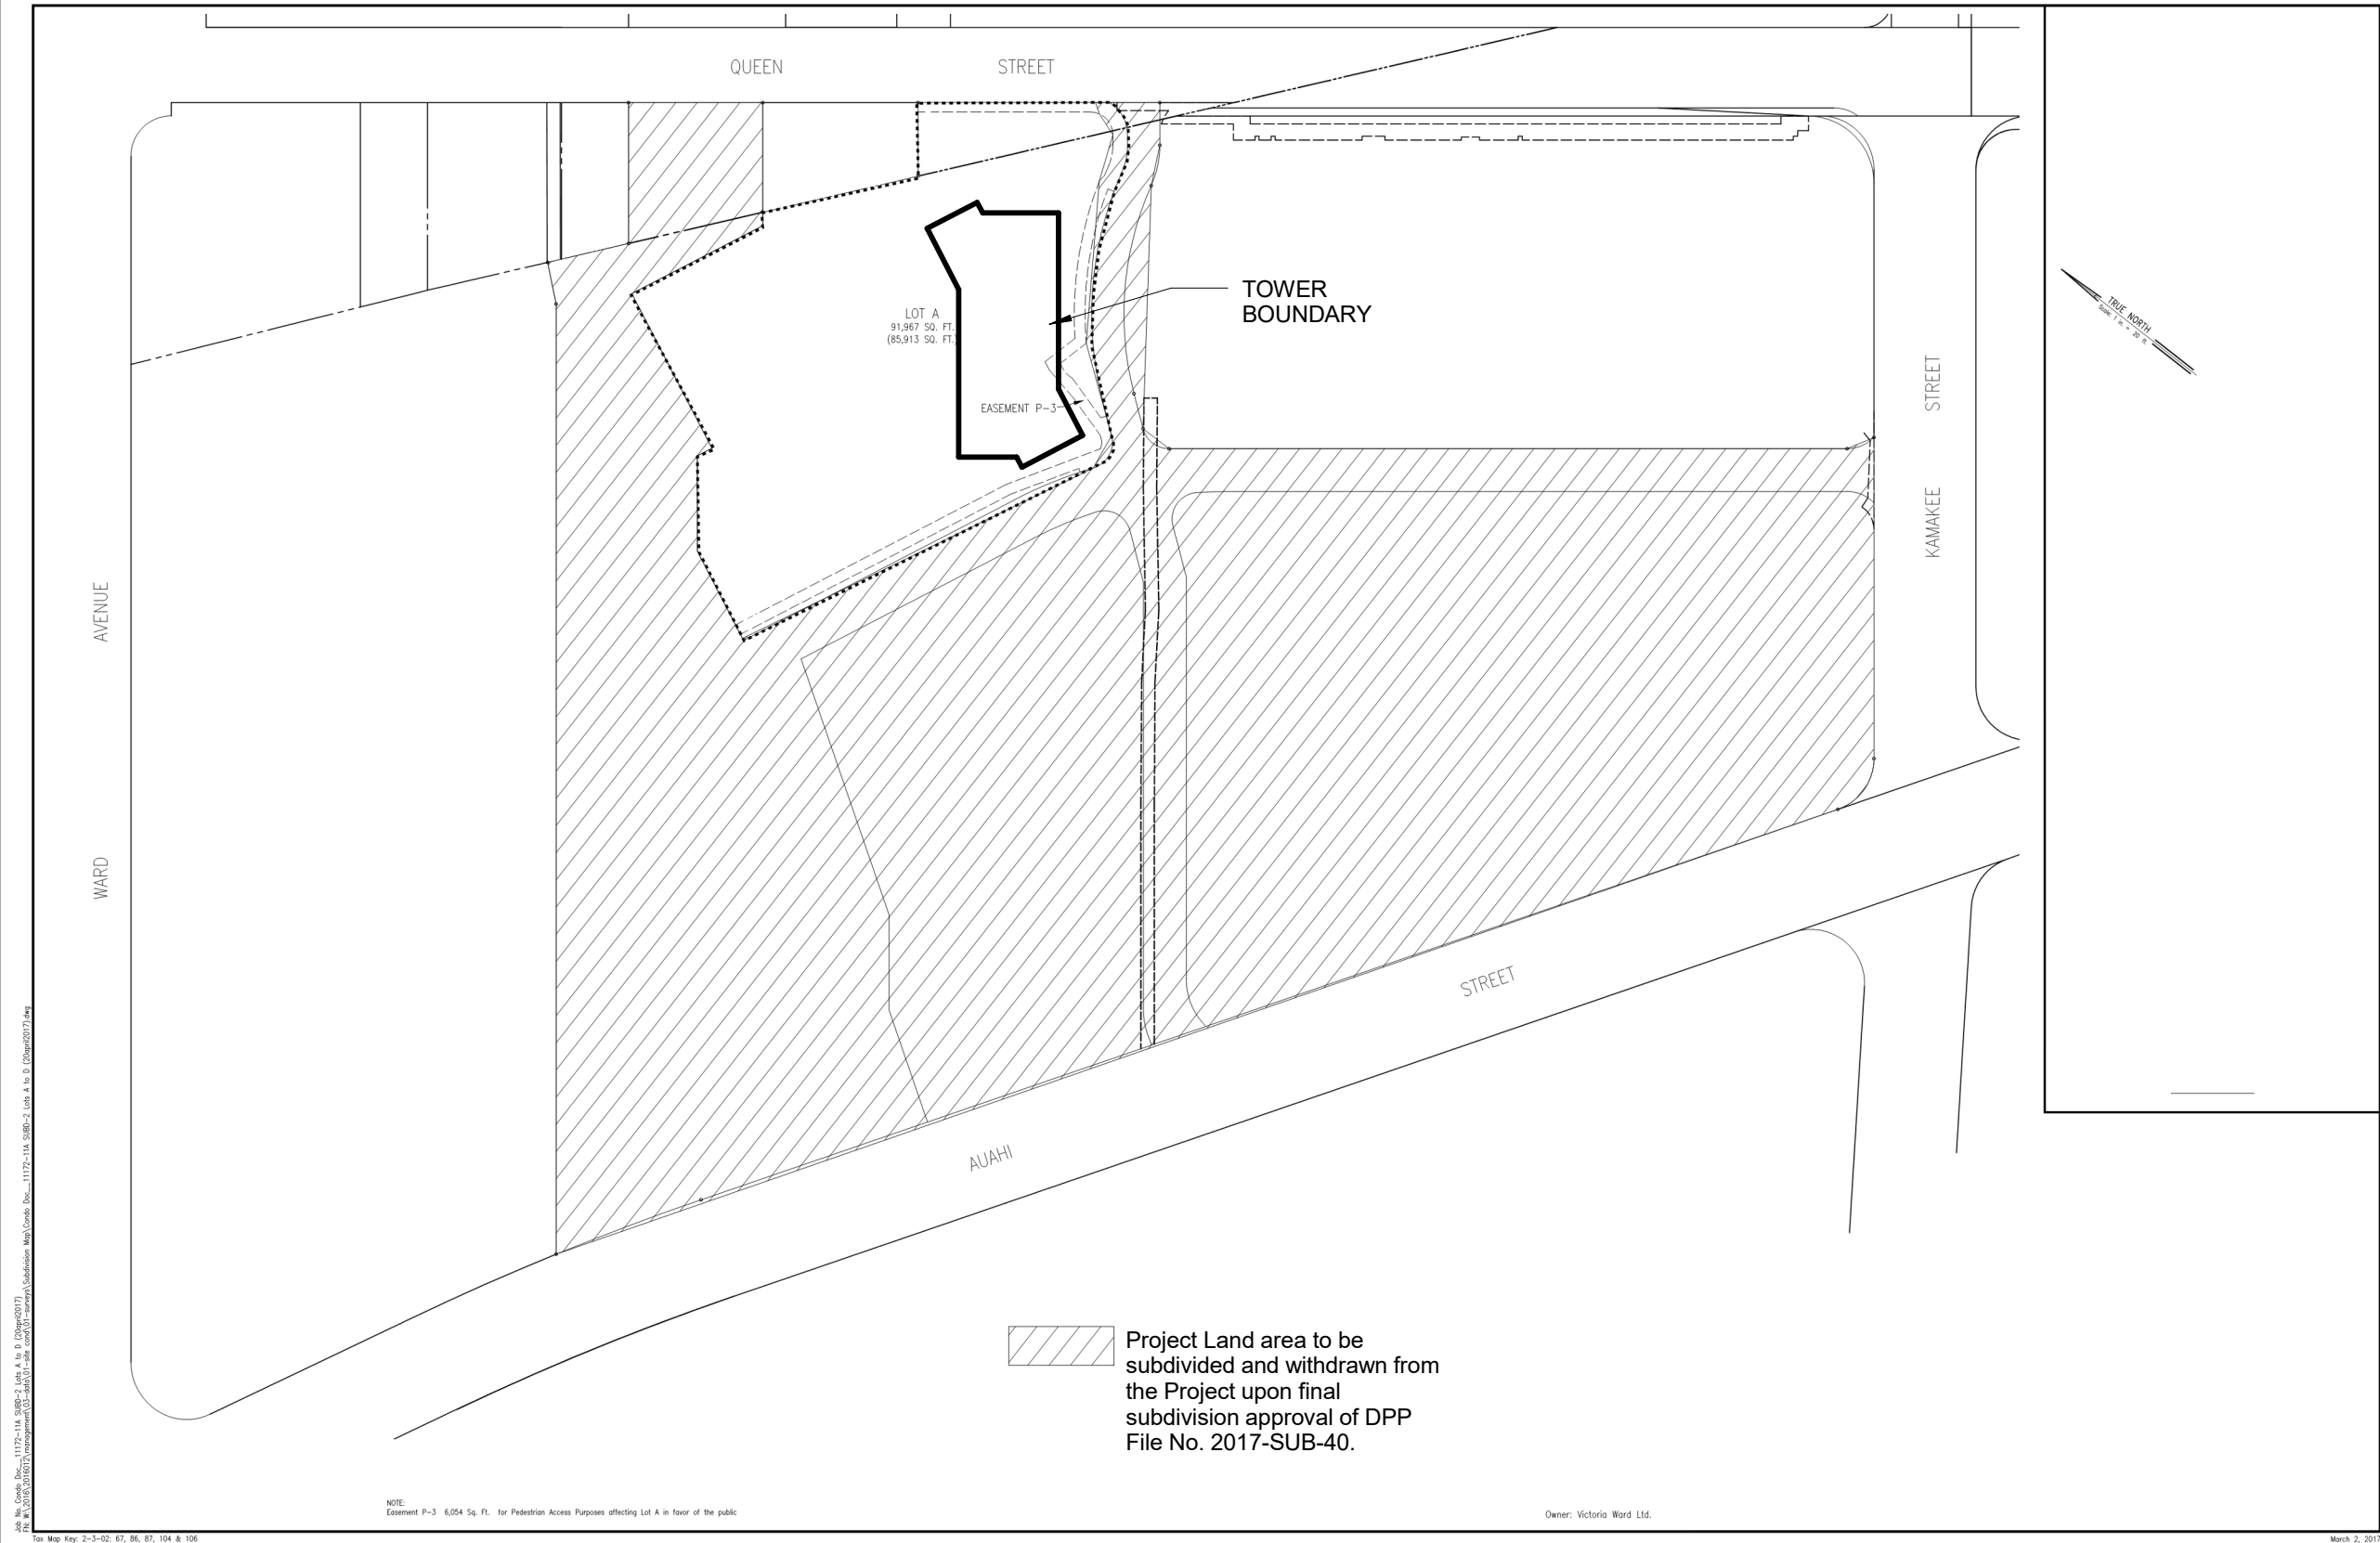

SOLOMON CORDWELL BUENZ
255 California Street
3rd Floor
San Francisco, CA 94111

This work was prepared by me or under my supervision and construction of this project will be under my observation.

'A'ALI'
TMK: (1)2-3-002:086, 087 (por.), and 106 (por.)
CONDOMINIUM MAP


Condominium Map:
SITE PLAN

Note: The Condominium Map for this Condominium Project, which includes this sheet, is intended only to show: (a) the site plan for the Project, including the location, layout and access to a public road of all buildings in the Project; (b) the elevations and floor plans of all buildings in the Project; (c) the layout, location, boundaries, unit numbers and dimensions of the units; (d) other detail which is specifically required to be shown under Section 514B-33 of the Hawaii Revised Statutes. The Condominium Map shall not be deemed to contain any representation or warranty whatsoever.

CPR-003

Date: 06.14.2017

NOTE: ALL MEASUREMENTS AND AREAS ARE APPROXIMATE AND SUBJECT TO SLIGHT VARIANCES

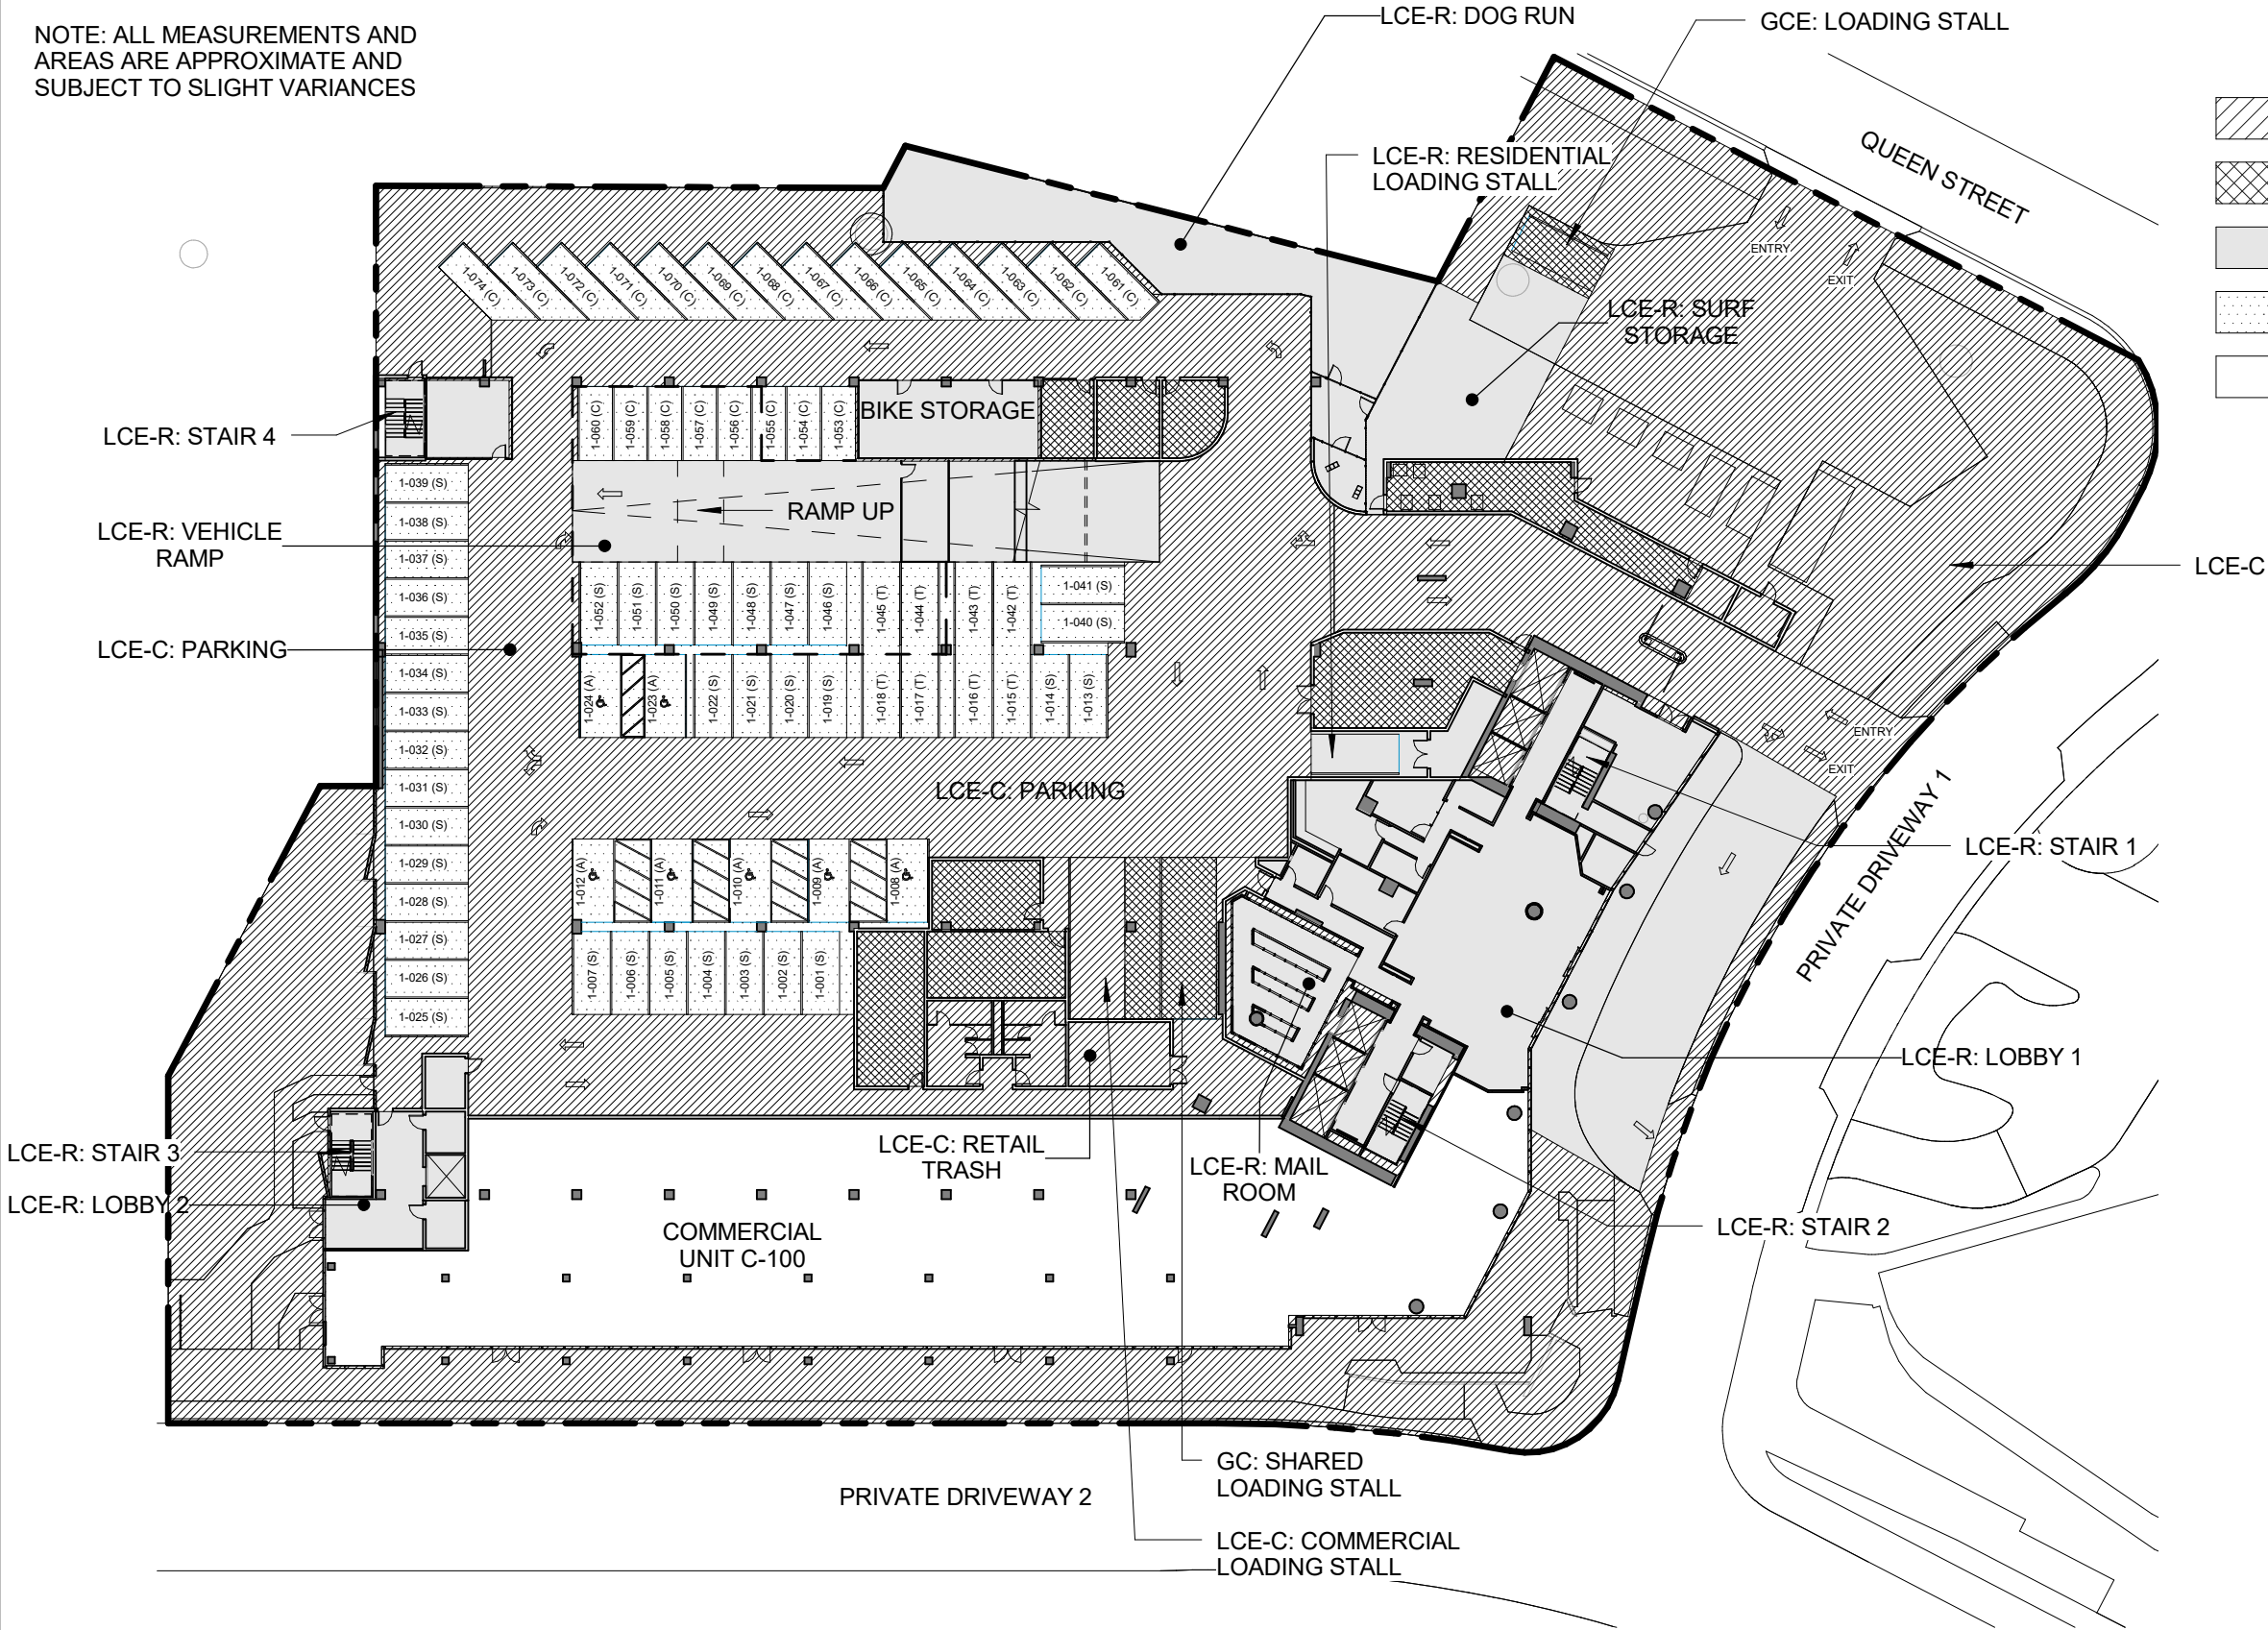

LEGEND


- LCE-C: COMMERCIAL LIMITED COMMON ELEMENT
- GCE: GENERAL COMMON ELEMENT
- LCE-R: RESIDENTIAL LIMITED COMMON ELEMENT
- LCE-U: UNIT LIMITED COMMON ELEMENT
- COMMERICAL OR RESIDENTIAL UNIT

PARKING LEGEND

- ### (S) STANDARD
- ### (C) COMPACT
- ### (T) STANDARD TANDEM
- ### (A) ACCESSIBLE

PARKING

PARKING STALLS:	
STANDARD STALLS:	37
ACCESSIBLE STALLS:	7
TANDEM STALLS:	8
LOADING STALLS:	4
COMPACT:	22
GROUND FLOOR TOTAL STALLS	78

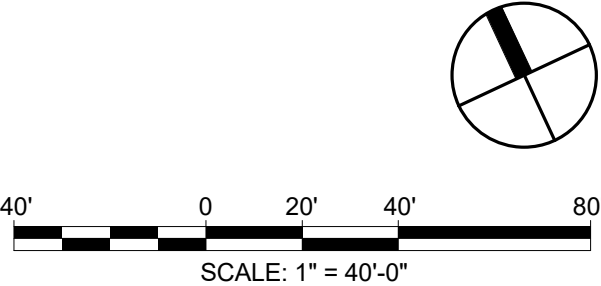

SCB SOLOMON CORDWELL BUENZ
255 California Street
3rd Floor
San Francisco, CA 94111

This work was prepared by me or under my supervision and construction of this project will be under my observation.


'A'ALI'
TMK: (1)2-3-002:086, 087 (por.), and 106 (por.)
CONDOMINIUM MAP

Condominium Map:
FLOOR PLAN - GROUND FLOOR
1" = 40'-0"

This Condominium Map, which includes this sheet, is intended to show (1) a site plan for the project depicting the location, layout and access to a public road of all buildings included or anticipated to be included in the project; (2) elevations and floor plans of all buildings in the project; (3) the layouts, locations, boundaries, unit numbers, and dimensions of the units; and (4) other details which is specifically required to be shown pursuant to Section 514B-33 of the Hawaii Revised Statutes. This Condominium Map is not intended and shall not be interpreted as creating any obligation to construct or install any improvements, amenities or facilities as may be depicted herein, and no person may rely in any way on any other detail or other matter depicted hereon. This Condominium Map shall not be deemed to contain any representation or warranty whatsoever.

CPR-201
Date: 06.14.2017

NOTE: ALL MEASUREMENTS AND AREAS ARE APPROXIMATE AND SUBJECT TO SLIGHT VARIANCES

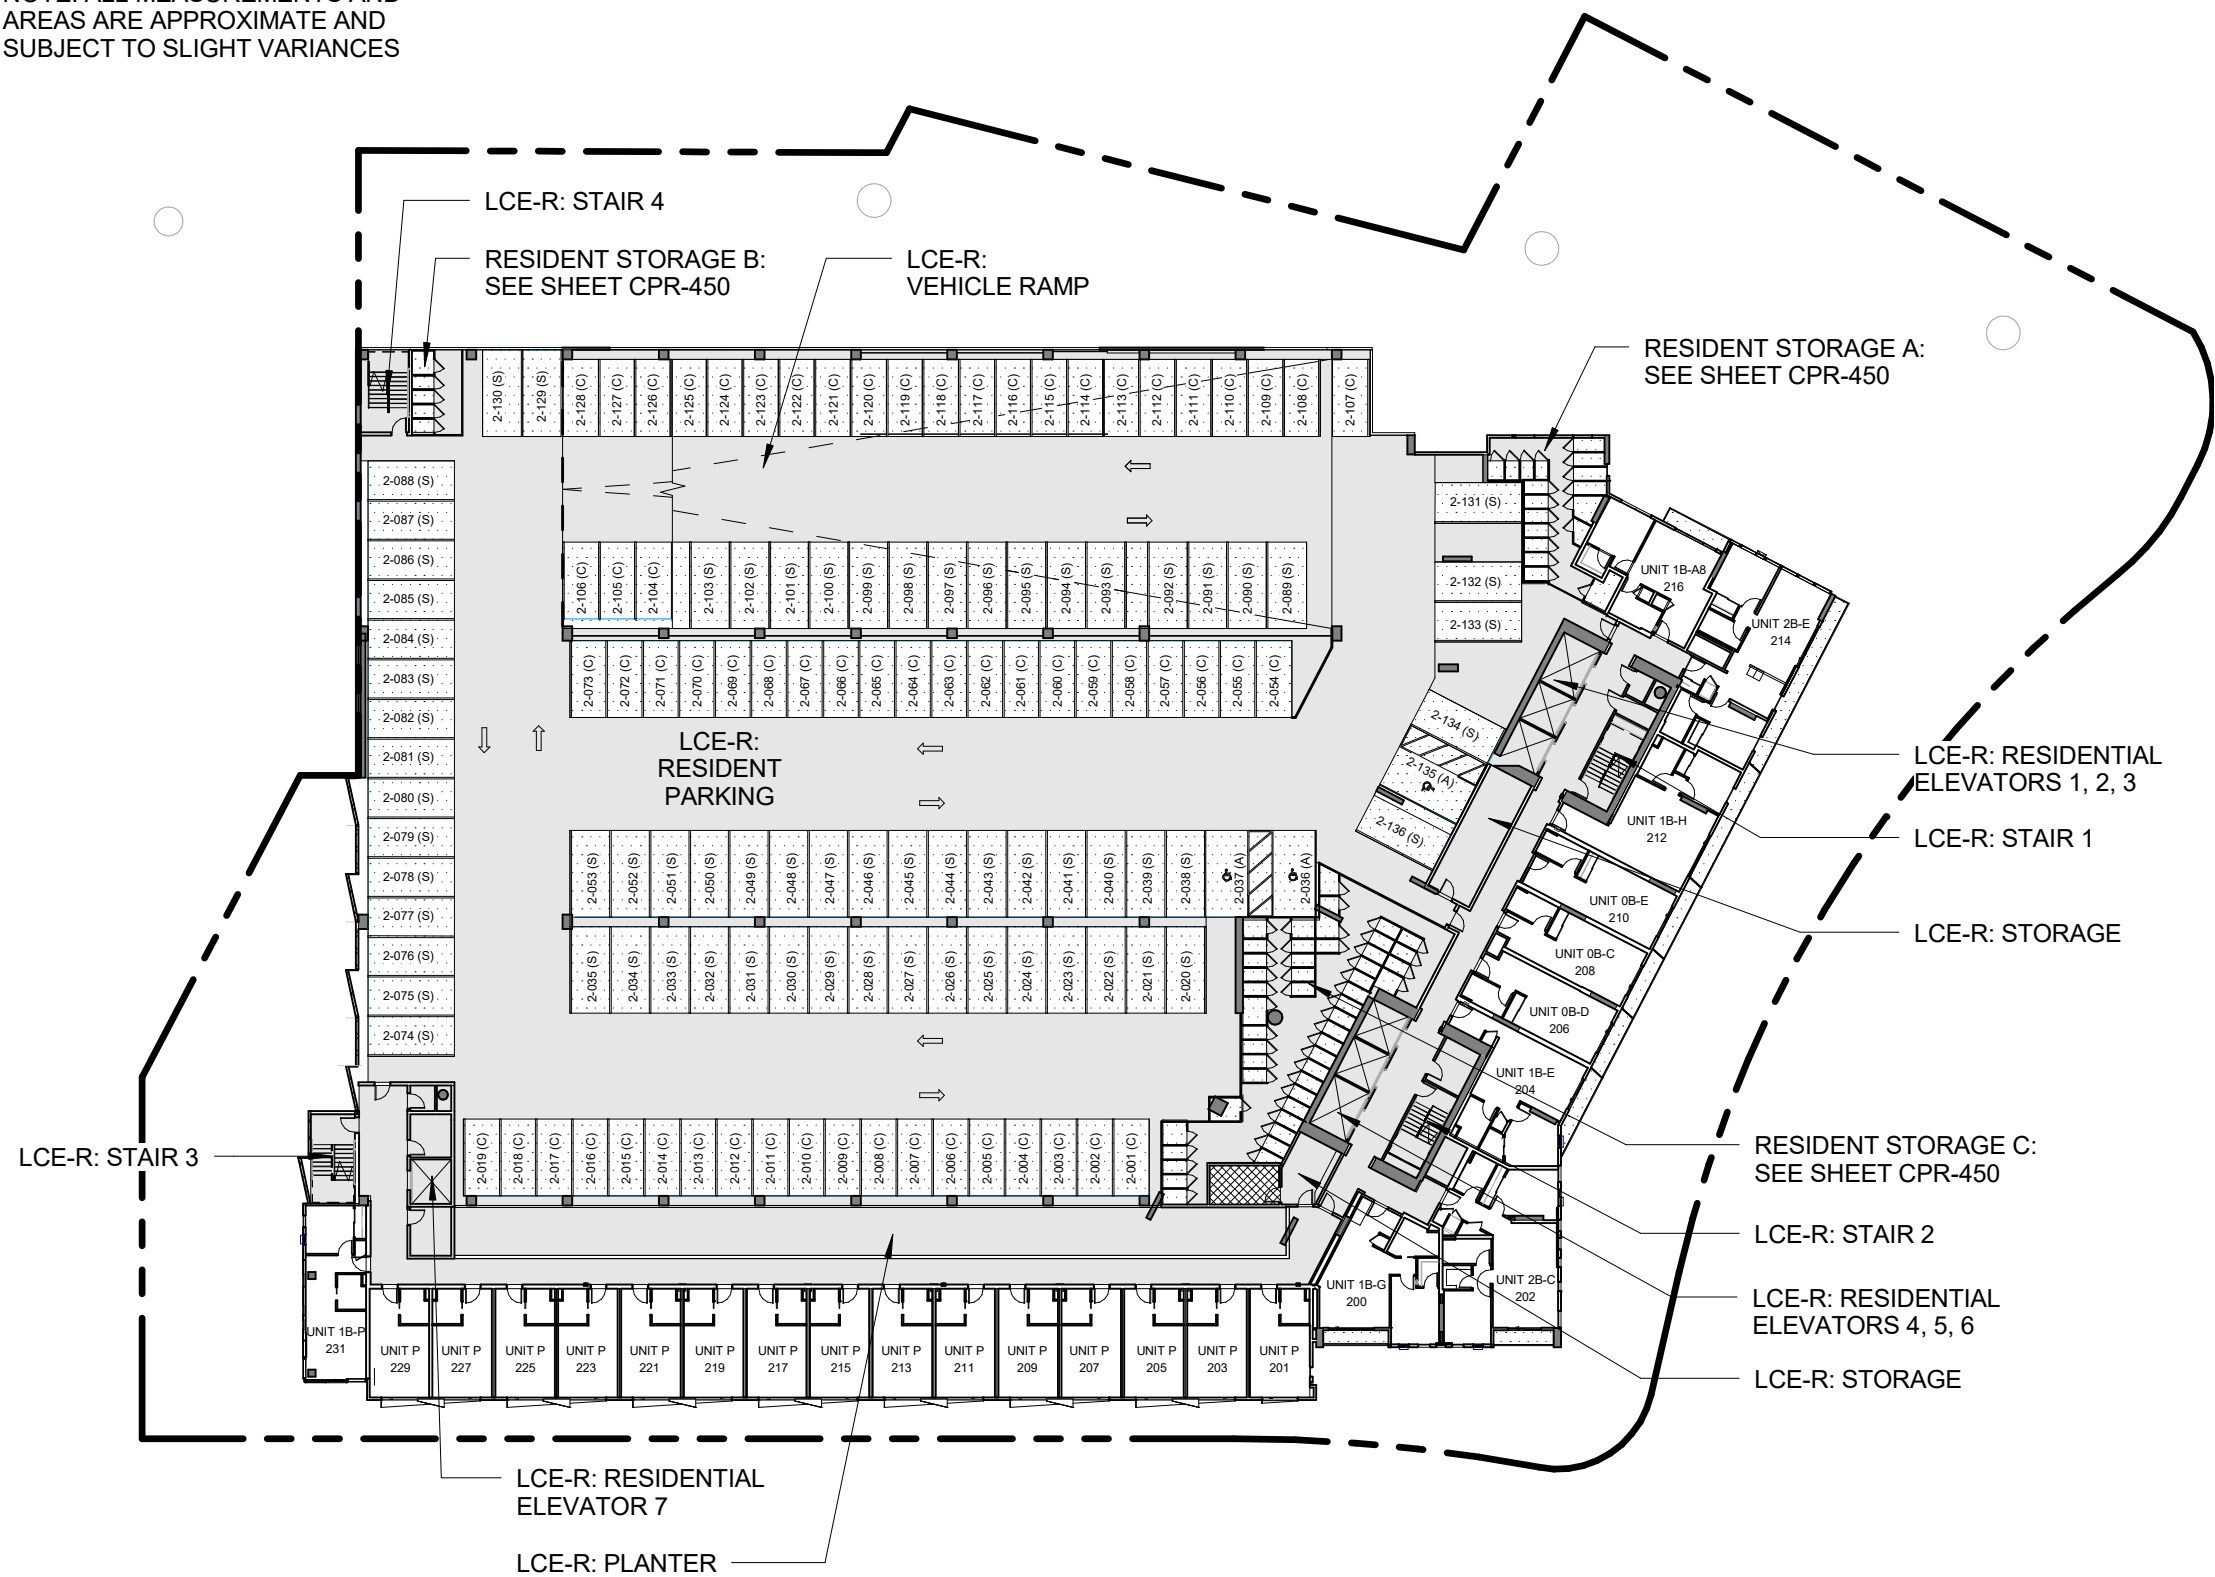

LEGEND

- LCE-C: COMMERCIAL LIMITED COMMON ELEMENT
- GCE: GENERAL COMMON ELEMENT
- LCE-R: RESIDENTIAL LIMITED COMMON ELEMENT
- LCE-U: UNIT LIMITED COMMON ELEMENT
- COMMERICAL OR RESIDENTIAL UNIT


PARKING LEGEND

- ### (S) STANDARD
- ### (C) COMPACT
- ### (T) STANDARD TANDEM
- ### (A) ACCESSIBLE

PARKING

RESIDENTIAL STALLS:

STANDARD STALLS:	69
ACCESSIBLE STALLS:	3
COMPACT STALLS:	64
LEVEL 2 TOTAL STALLS:	136

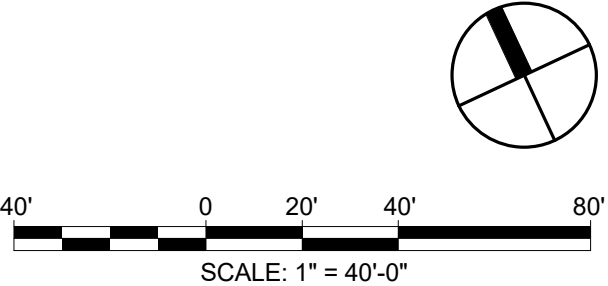

SCB SOLOMON CORDWELL BUENZ
255 California Street
3rd Floor
San Francisco, CA 94111

This work was prepared by me or under my supervision and construction of this project will be under my observation.

'A'ALI'
TMK: (1)2-3-002:086, 087 (por.), and 106 (por.)
CONDOMINIUM MAP


Condominium Map:
FLOOR PLAN - LEVEL 2
Scale:
1" = 40'-0"

This Condominium Map, which includes this sheet, is intended to show (1) a site plan for the project depicting the location, layout and access to a public road of all buildings included or anticipated to be included in the project; (2) elevations and floor plans of all buildings in the project; (3) the layouts, locations, boundaries, unit numbers, and dimensions of the units; and (4) other details which is specifically required to be shown pursuant to Section 514B-33 of the Hawaii Revised Statutes. This Condominium Map is not intended and shall not be interpreted as creating any obligation to construct or install any improvements, amenities or facilities as may be depicted herein, and no person may rely in any way on any other detail or other matter depicted hereon. This Condominium Map shall not be deemed to contain any representation or warranty whatsoever.






CPR-202

Date: 06.14.2017

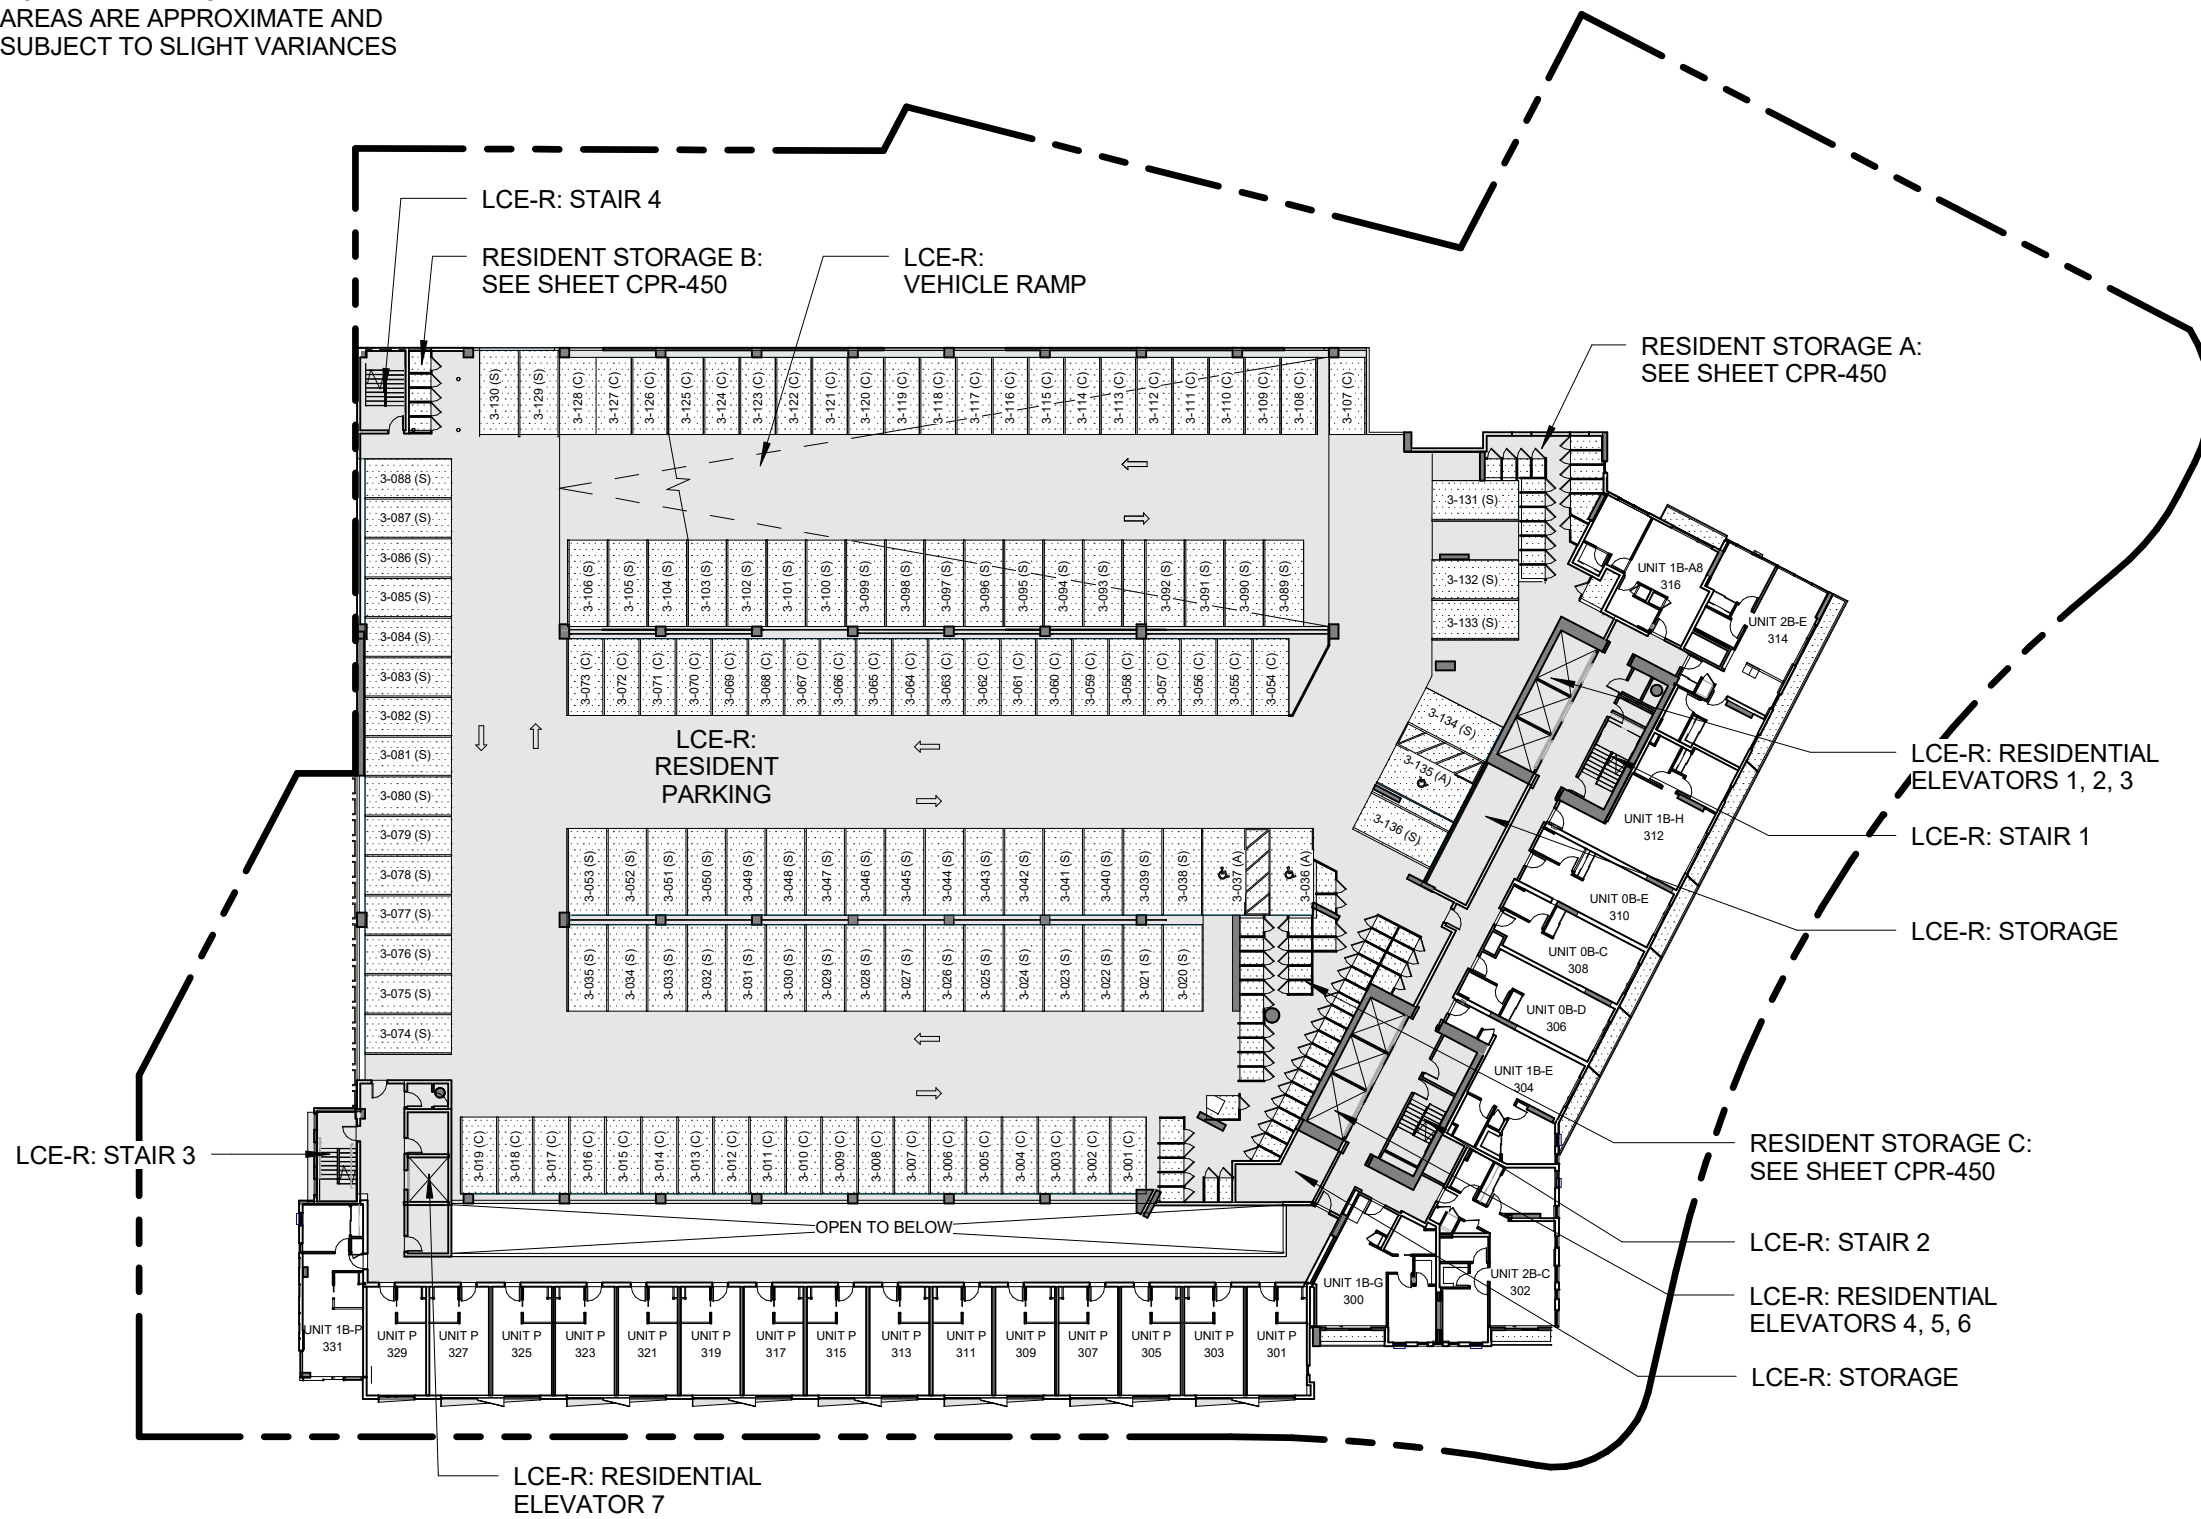NOTE: ALL MEASUREMENTS AND AREAS ARE APPROXIMATE AND SUBJECT TO SLIGHT VARIANCES

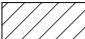

LEGEND

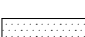
- | | |
|---|---|
|  | LCE-C: COMMERCIAL LIMITED COMMON ELEMENT |
|  | GCE: GENERAL COMMON ELEMENT |
|  | LCE-R: RESIDENTIAL LIMITED COMMON ELEMENT |
|  | LCE-U: UNIT LIMITED COMMON ELEMENT |
|  | COMMERCIAL OR RESIDENTIAL UNIT |

PARKING LEGEND

- | | |
|-----------|--------------------|
| #-### (S) | STANDARD |
| #-### (C) | COMPACT |
| #-### (T) | STANDARD
TANDEM |
| #-### (A) | ACCESSIBLE |

PARKING

RESIDENTIAL STALLS:	
STANDARD STALLS:	72
ACCESSIBLE STALLS:	3
COMPACT STALLS:	61
LEVEL 3 TOTAL STALLS:	136

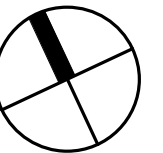

40' 0 20' 40' 80'

SCALE: 1" = 40'-0"



SOLOMON CORDWELL BUENZ
255 California Street
3rd Floor
San Francisco, CA 94111

This work was prepared by me or under my supervision and construction of this project will be under my observation.

'A'ALI'I
TMK: (1)2-3-002:086, 087 (por.),
and 106 (por.)

CONDOMINIUM MAP


Condominium Map:
FLOOR PLAN - LEVEL 3
Scale:
1" = 40'-0"

This Condominium Map, which includes this sheet, is intended to show (1) a site plan for the project depicting the location, layout and access to a public road of all buildings included or anticipated to be included in the project; (2) elevations and floor plans of all buildings in the project; (3) the layouts, locations, boundaries, unit numbers, and dimensions of the units; and (4) other details which is specifically required to be shown pursuant to Section 514B-33 of the Hawaii Revised Statutes. This Condominium Map is not intended and shall not be interpreted as creating any obligation to construct or install any improvements, amenities or facilities as may be depicted herein, and no person may rely in any way on any other detail or other matter depicted hereon. This Condominium Map shall not be deemed to contain any representation or warranty whatsoever.

CPR-203

Date: 06.14.2017

NOTE: ALL MEASUREMENTS AND AREAS ARE APPROXIMATE AND SUBJECT TO SLIGHT VARIANCES

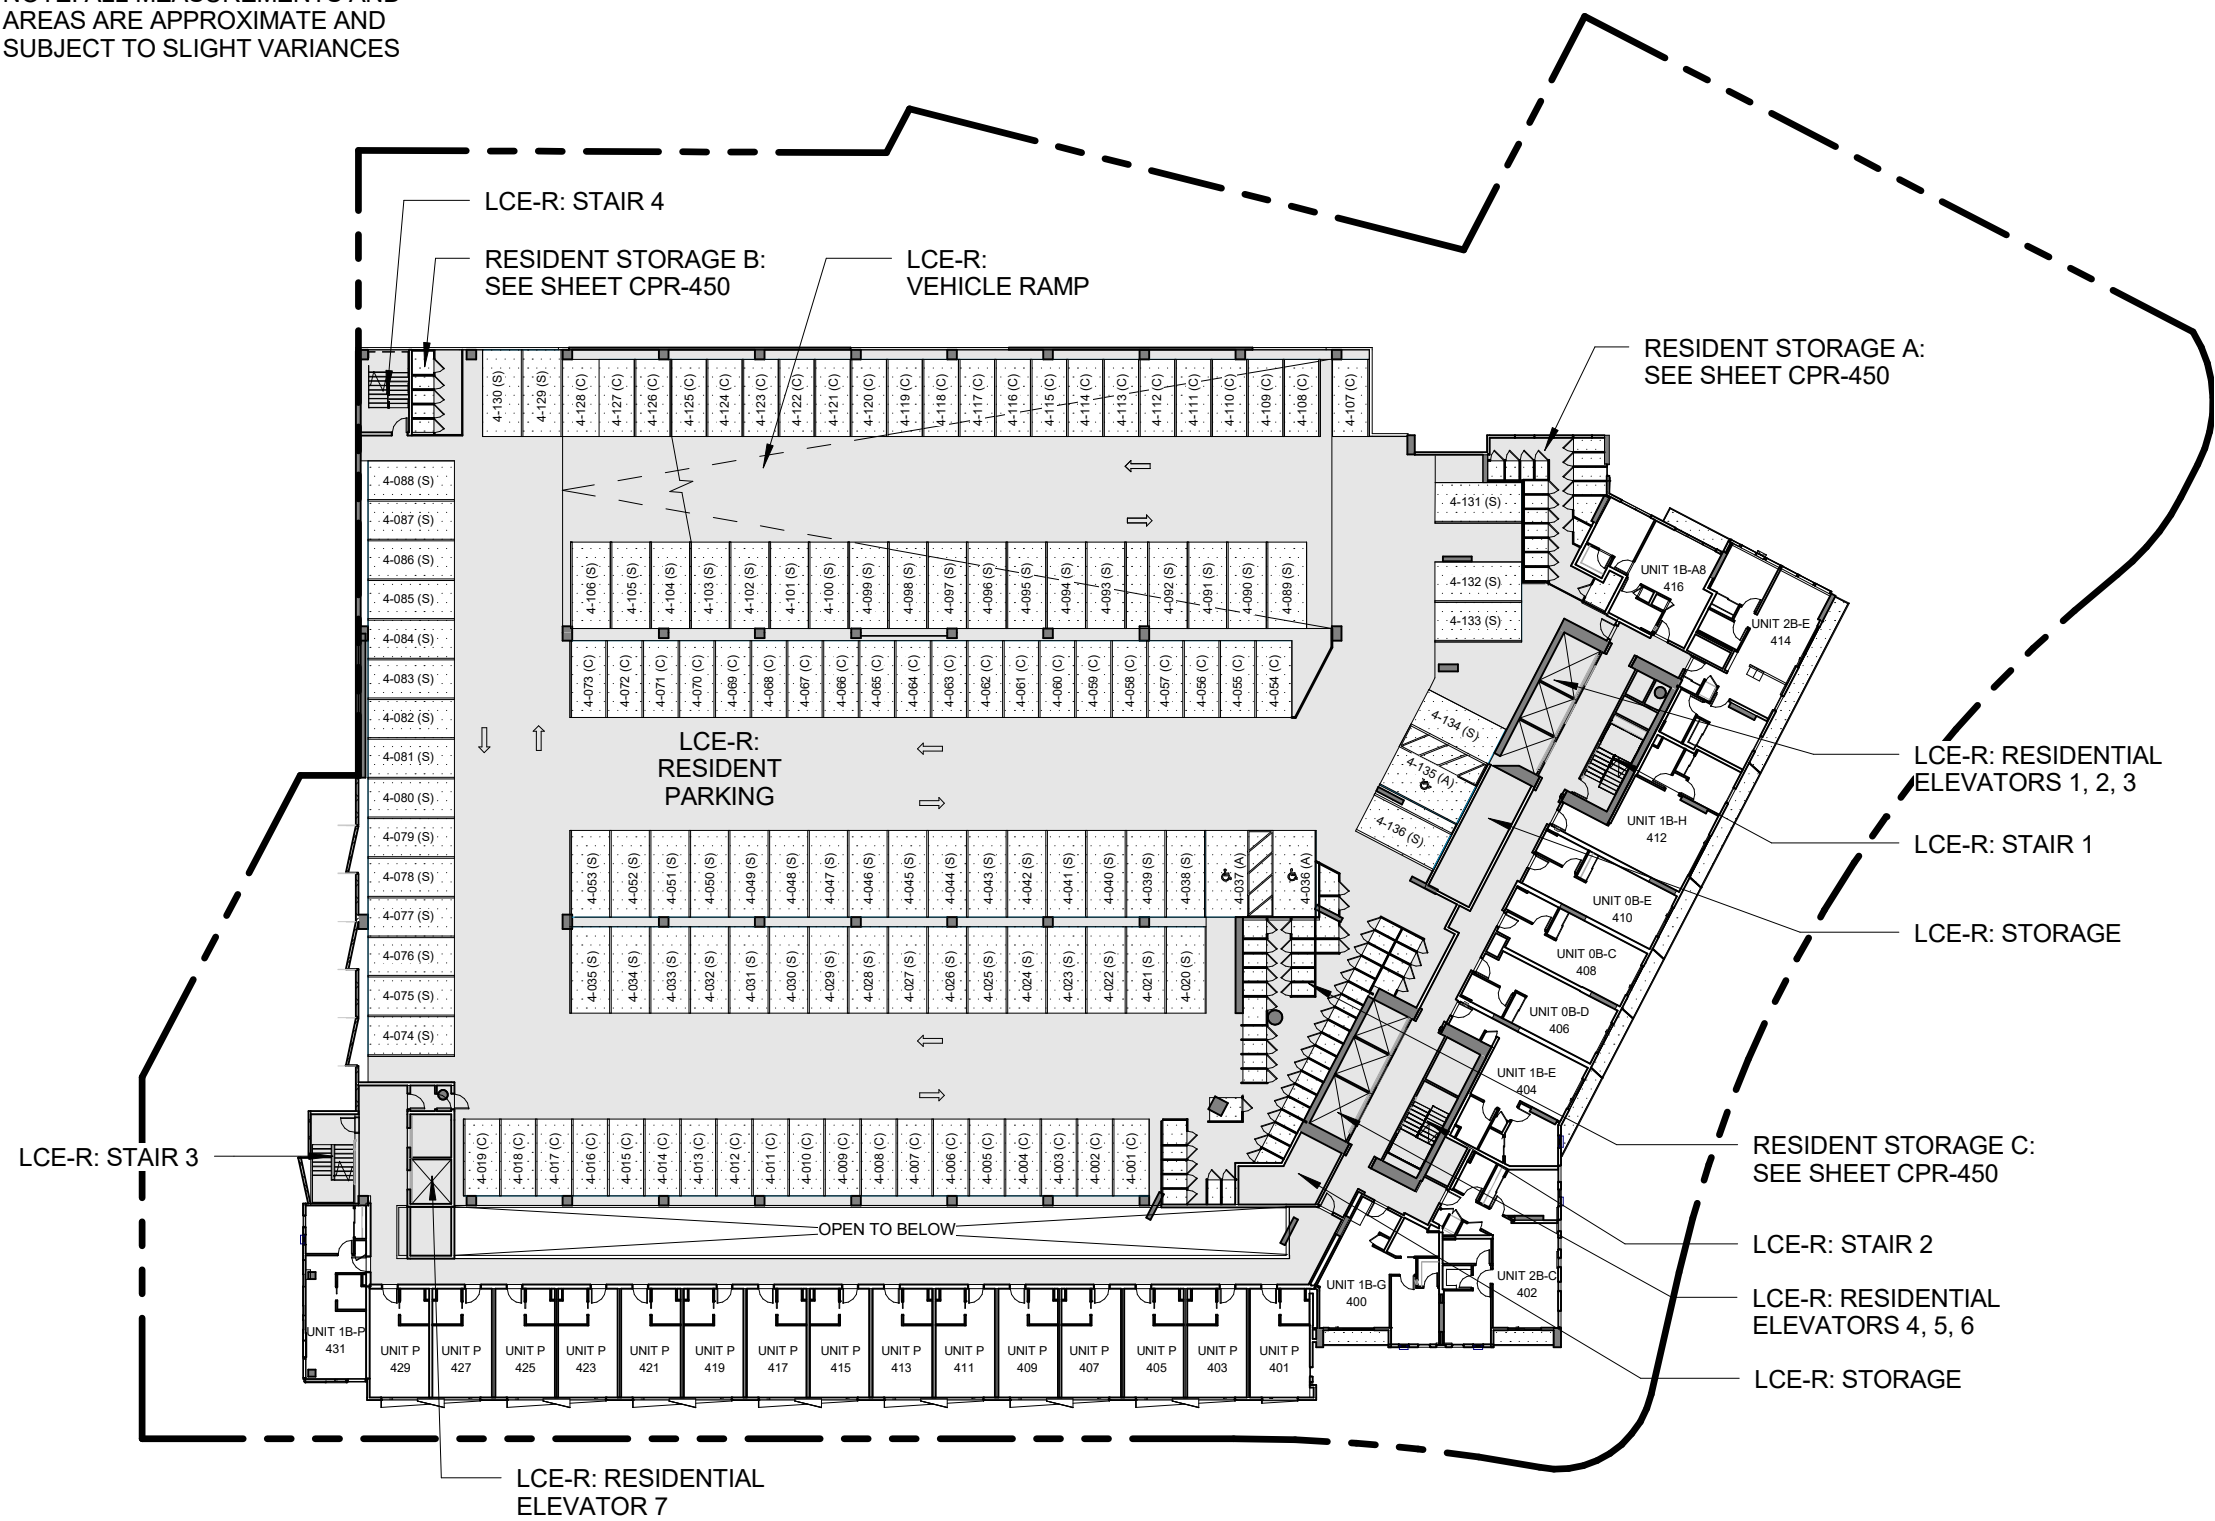

LEGEND


	LCE-C: COMMERCIAL LIMITED COMMON ELEMENT
	GCE: GENERAL COMMON ELEMENT
	LCE-R: RESIDENTIAL LIMITED COMMON ELEMENT
	LCE-U: UNIT LIMITED COMMON ELEMENT
	COMMERICAL OR RESIDENTIAL UNIT

PARKING LEGEND

	STANDARD
	COMPACT
	STANDARD TANDEM
	ACCESSIBLE

PARKING

RESIDENTIAL STALLS:	
STANDARD STALLS:	72
ACCESSIBLE STALLS:	3
COMPACT STALLS:	61
LEVEL 4 TOTAL STALLS:	136

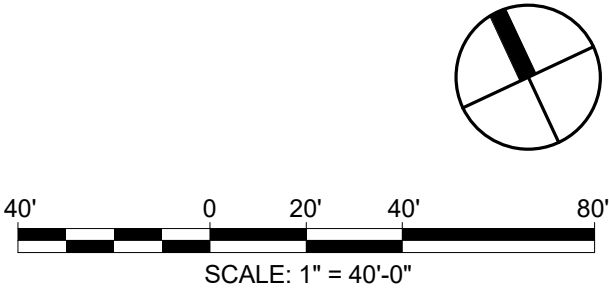

SCB SOLOMON CORDWELL BUENZ
255 California Street
3rd Floor
San Francisco, CA 94111

This work was prepared by me or under my supervision and construction of this project will be under my observation.

'A'ALI'
TMK: (1)2-3-002:086, 087 (por.), and 106 (por.)
CONDOMINIUM MAP


Condominium Map:
FLOOR PLAN - LEVEL 4
Scale:
1" = 40'-0"

This Condominium Map, which includes this sheet, is intended to show (1) a site plan for the project depicting the location, layout and access to a public road of all buildings included or anticipated to be included in the project; (2) elevations and floor plans of all buildings in the project; (3) the layouts, locations, boundaries, unit numbers, and dimensions of the units; and (4) other details which is specifically required to be shown pursuant to Section 514B-33 of the Hawaii Revised Statutes. This Condominium Map is not intended and shall not be interpreted as creating any obligation to construct or install any improvements, amenities or facilities as may be depicted herein, and no person may rely in any way on any other detail or other matter depicted hereon. This Condominium Map shall not be deemed to contain any representation or warranty whatsoever.

CPR-204

Date: 06.14.2017

NOTE: ALL MEASUREMENTS AND AREAS ARE APPROXIMATE AND SUBJECT TO SLIGHT VARIANCES

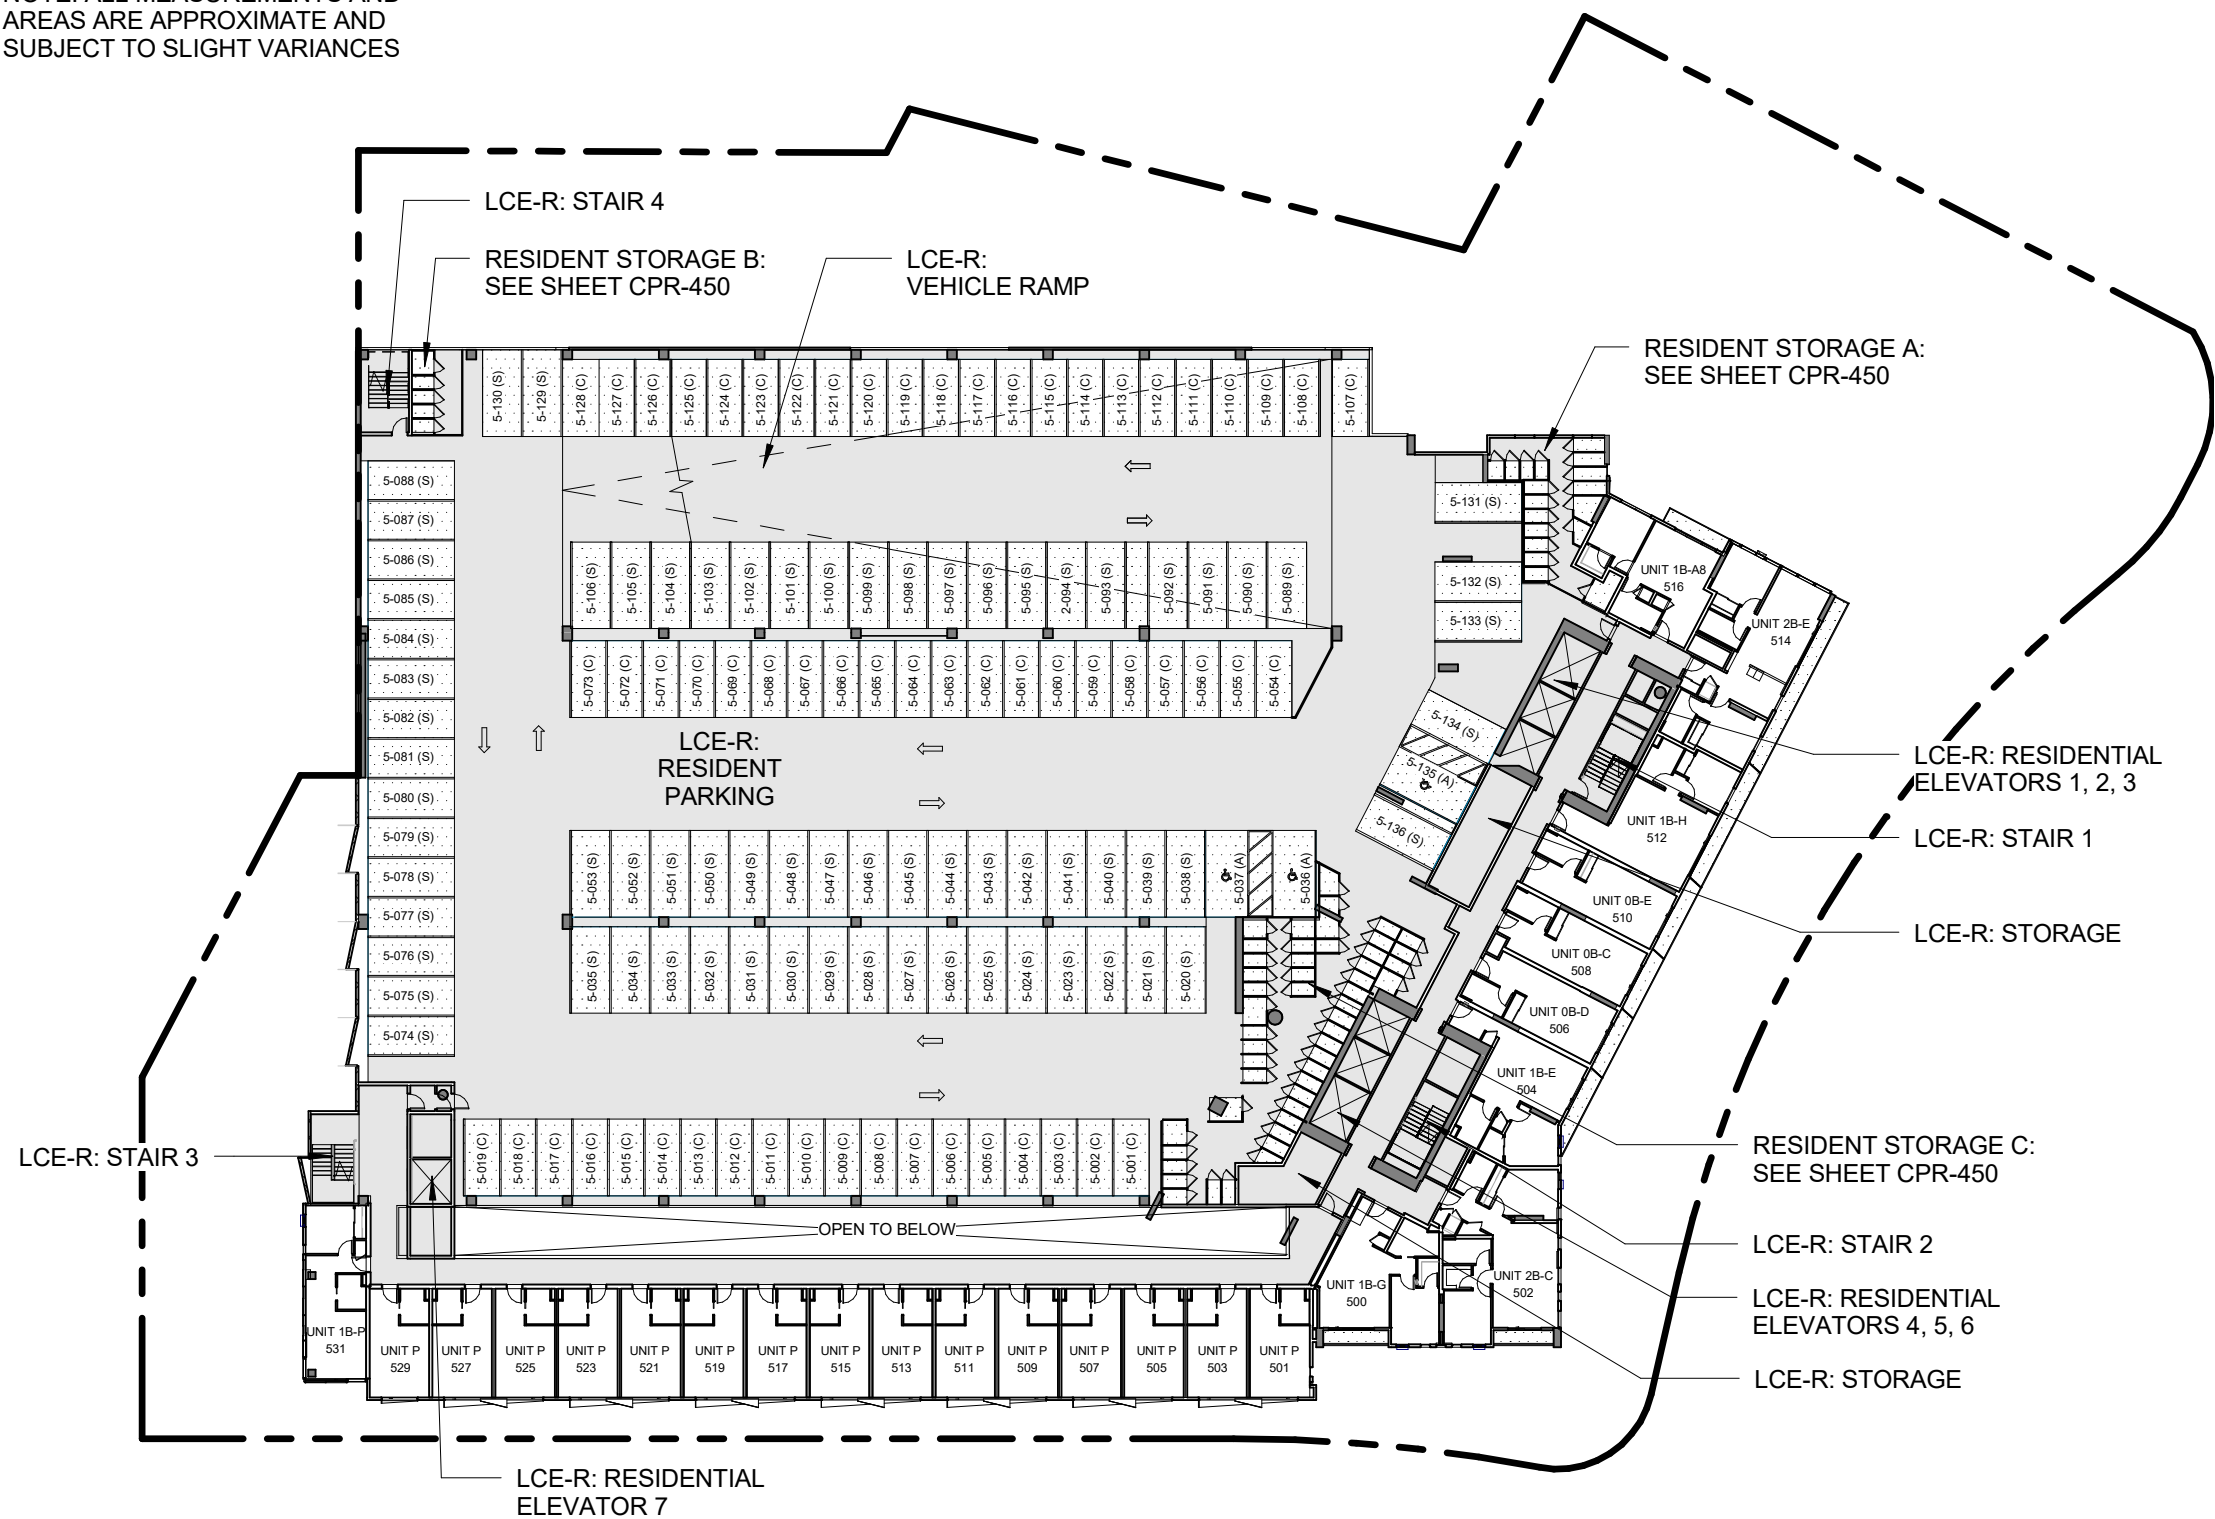

LEGEND

- LCE-C: COMMERCIAL LIMITED COMMON ELEMENT
- GCE: GENERAL COMMON ELEMENT
- LCE-R: RESIDENTIAL LIMITED COMMON ELEMENT
- LCE-U: UNIT LIMITED COMMON ELEMENT
- COMMERCIAL OR RESIDENTIAL UNIT


PARKING LEGEND

- STANDARD
- COMPACT
- STANDARD TANDEM
- ACCESSIBLE

PARKING

RESIDENTIAL STALLS:

STANDARD STALLS:	72
ACCESSIBLE STALLS:	3
COMPACT STALLS:	61
LEVEL 5 TOTAL STALLS:	136

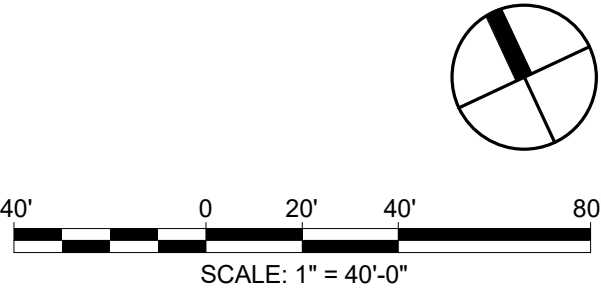

SCB SOLOMON CORDWELL BUENZ
255 California Street
3rd Floor
San Francisco, CA 94111

This work was prepared by me or under my supervision and construction of this project will be under my observation.

'A'ALI'
TMK: (1)2-3-002:086, 087 (por.), and 106 (por.)
CONDOMINIUM MAP


Condominium Map:
FLOOR PLAN - LEVEL 5
Scale:
1" = 40'-0"

This Condominium Map, which includes this sheet, is intended to show (1) a site plan for the project depicting the location, layout and access to a public road of all buildings included or anticipated to be included in the project; (2) elevations and floor plans of all buildings in the project; (3) the layouts, locations, boundaries, unit numbers, and dimensions of the units; and (4) other details which is specifically required to be shown pursuant to Section 514B-33 of the Hawaii Revised Statutes. This Condominium Map is not intended and shall not be interpreted as creating any obligation to construct or install any improvements, amenities or facilities as may be depicted herein, and no person may rely in any way on any other detail or other matter depicted hereon. This Condominium Map shall not be deemed to contain any representation or warranty whatsoever.

CPR-205

Date: 06.14.2017

NOTE: ALL MEASUREMENTS AND AREAS ARE APPROXIMATE AND SUBJECT TO SLIGHT VARIANCES

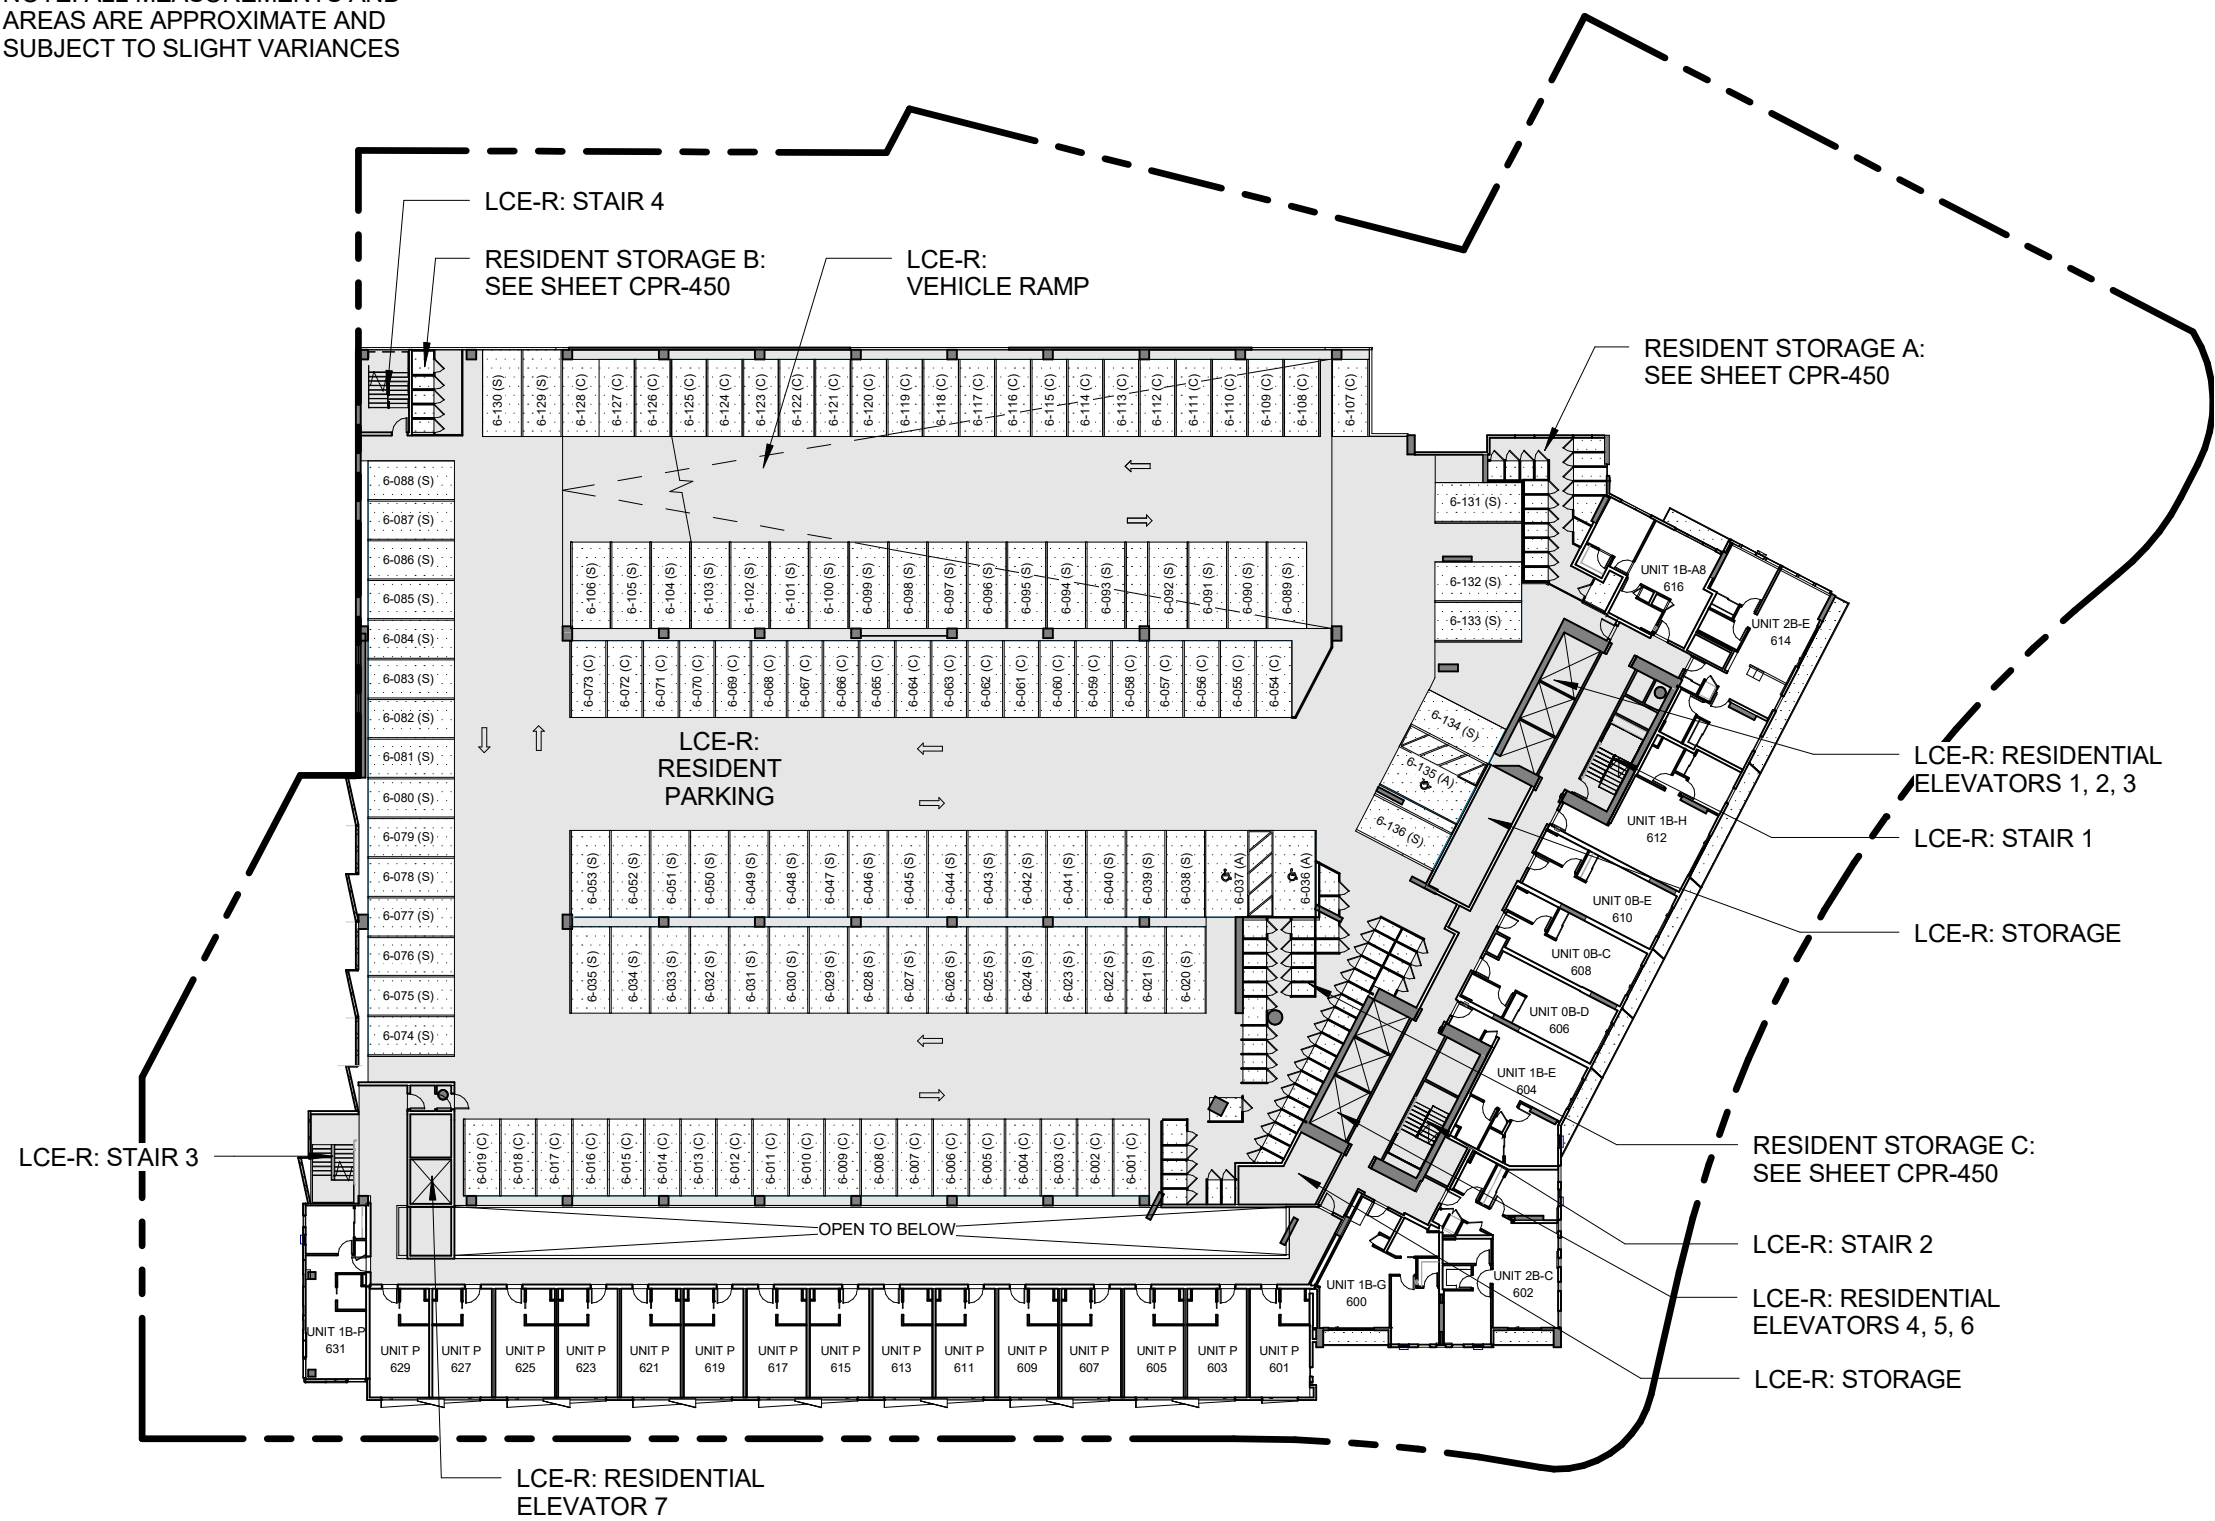

LEGEND

- LCE-C: COMMERCIAL LIMITED COMMON ELEMENT
- GCE: GENERAL COMMON ELEMENT
- LCE-R: RESIDENTIAL LIMITED COMMON ELEMENT
- LCE-U: UNIT LIMITED COMMON ELEMENT
- COMMERCIAL OR RESIDENTIAL UNIT


PARKING LEGEND

- STANDARD
- COMPACT
- STANDARD TANDEM
- ACCESSIBLE

PARKING

RESIDENTIAL STALLS:

STANDARD STALLS:	72
ACCESSIBLE STALLS:	3
COMPACT STALLS:	61
LEVEL 6 TOTAL STALLS:	136

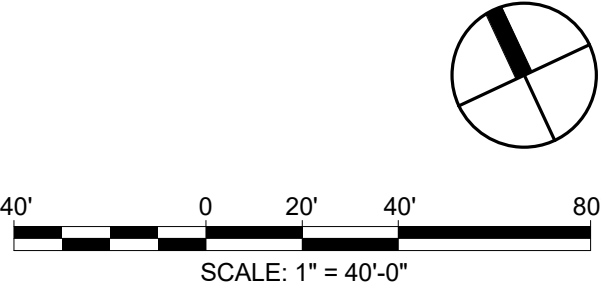

SCB SOLOMON CORDWELL BUENZ
255 California Street
3rd Floor
San Francisco, CA 94111

This work was prepared by me or under my supervision and construction of this project will be under my observation.

'A'ALI'
TMK: (1)2-3-002:086, 087 (por.), and 106 (por.)
CONDOMINIUM MAP


Condominium Map:
FLOOR PLAN - LEVEL 6
Scale:
1" = 40'-0"

This Condominium Map, which includes this sheet, is intended to show (1) a site plan for the project depicting the location, layout and access to a public road of all buildings included or anticipated to be included in the project; (2) elevations and floor plans of all buildings in the project; (3) the layouts, locations, boundaries, unit numbers, and dimensions of the units; and (4) other details which is specifically required to be shown pursuant to Section 514B-33 of the Hawaii Revised Statutes. This Condominium Map is not intended and shall not be interpreted as creating any obligation to construct or install any improvements, amenities or facilities as may be depicted herein, and no person may rely in any way on any other detail or other matter depicted hereon. This Condominium Map shall not be deemed to contain any representation or warranty whatsoever.

CPR-206

Date: 06.14.2017

NOTE: ALL MEASUREMENTS AND AREAS ARE APPROXIMATE AND SUBJECT TO SLIGHT VARIANCES

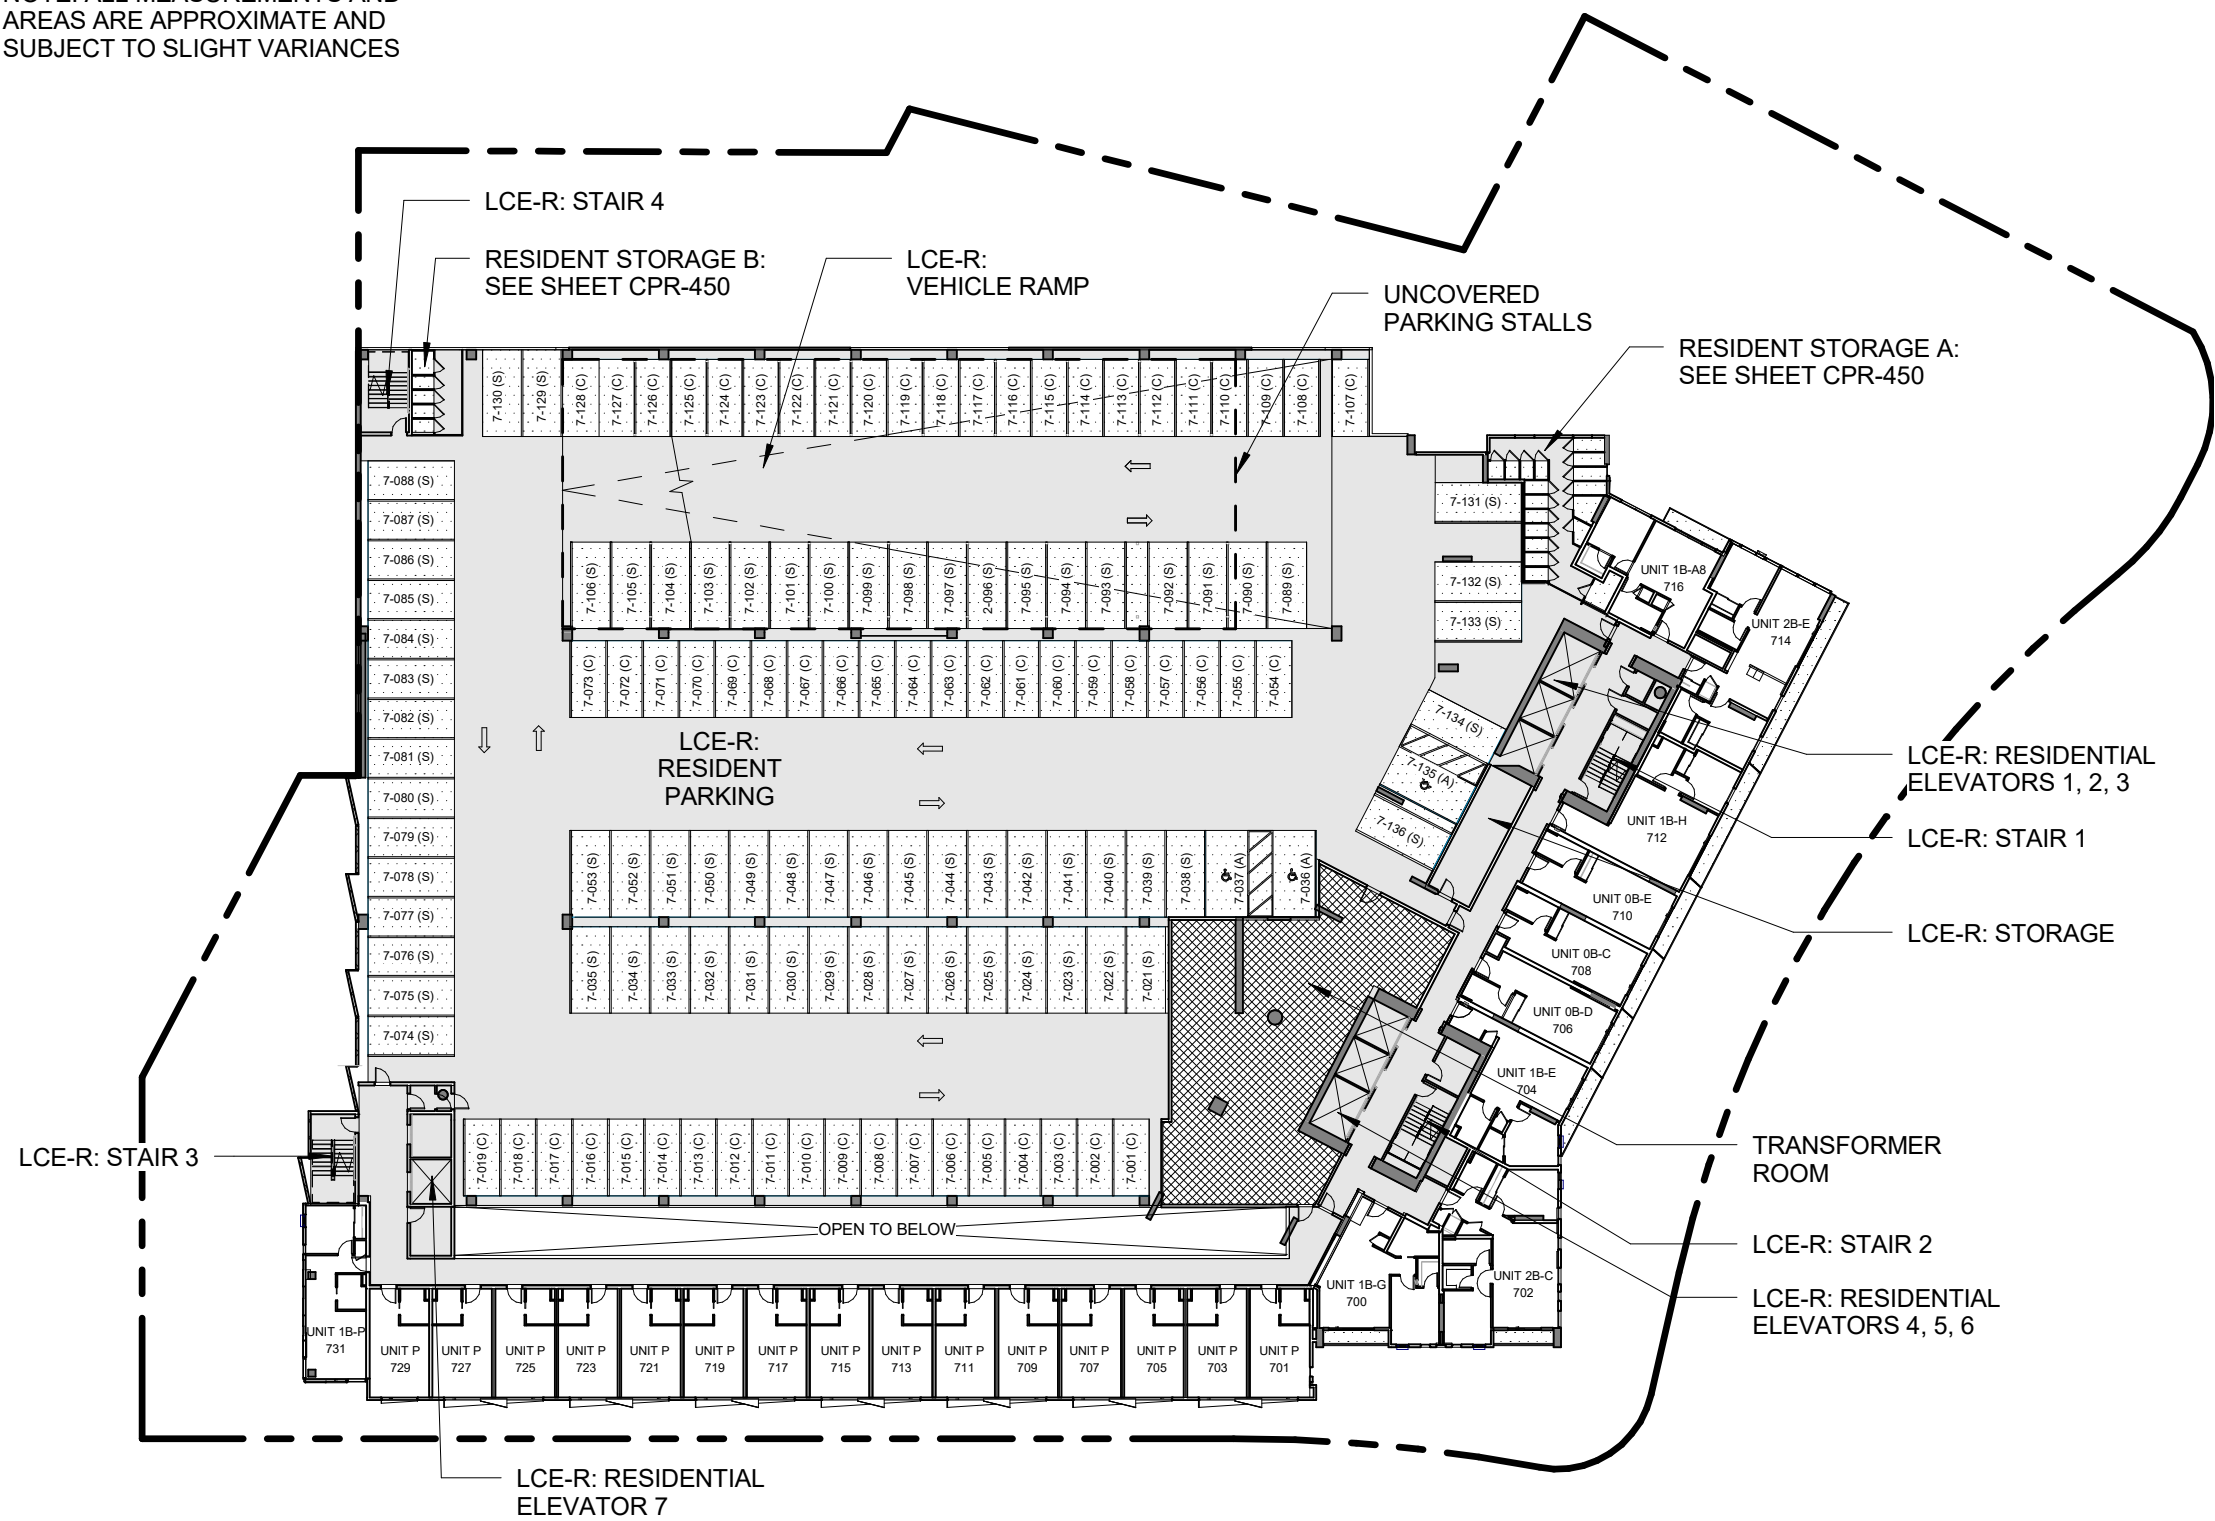

LEGEND

- LCE-C: COMMERCIAL LIMITED COMMON ELEMENT
- GCE: GENERAL COMMON ELEMENT
- LCE-R: RESIDENTIAL LIMITED COMMON ELEMENT
- LCE-U: UNIT LIMITED COMMON ELEMENT
- COMMERICAL OR RESIDENTIAL UNIT


PARKING LEGEND

- ### (S) STANDARD
- ### (C) COMPACT
- ### (T) STANDARD TANDEM
- ### (A) ACCESSIBLE

PARKING

RESIDENTIAL STALLS:

STANDARD STALLS:	71
ACCESSIBLE STALLS:	3
COMPACT STALLS:	61
LEVEL 7 TOTAL STALLS:	135

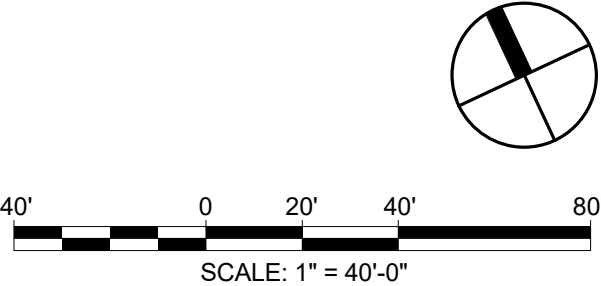

SCB SOLOMON CORDWELL BUENZ
255 California Street
3rd Floor
San Francisco, CA 94111

This work was prepared by me or under my supervision and construction of this project will be under my observation.

'A'ALI'
TMK: (1)2-3-002:086, 087 (por.), and 106 (por.)
CONDOMINIUM MAP


Condominium Map:
FLOOR PLAN - LEVEL 7
Scale:
1" = 40'-0"

This Condominium Map, which includes this sheet, is intended to show (1) a site plan for the project depicting the location, layout and access to a public road of all buildings included or anticipated to be included in the project; (2) elevations and floor plans of all buildings in the project; (3) the layouts, locations, boundaries, unit numbers, and dimensions of the units; and (4) other details which is specifically required to be shown pursuant to Section 514B-33 of the Hawaii Revised Statutes. This Condominium Map is not intended and shall not be interpreted as creating any obligation to construct or install any improvements, amenities or facilities as may be depicted herein, and no person may rely in any way on any other detail or other matter depicted hereon. This Condominium Map shall not be deemed to contain any representation or warranty whatsoever.

CPR-207

Date: 06.14.2017

NOTE: ALL MEASUREMENTS AND
AREAS ARE APPROXIMATE AND
SUBJECT TO SLIGHT VARIANCES

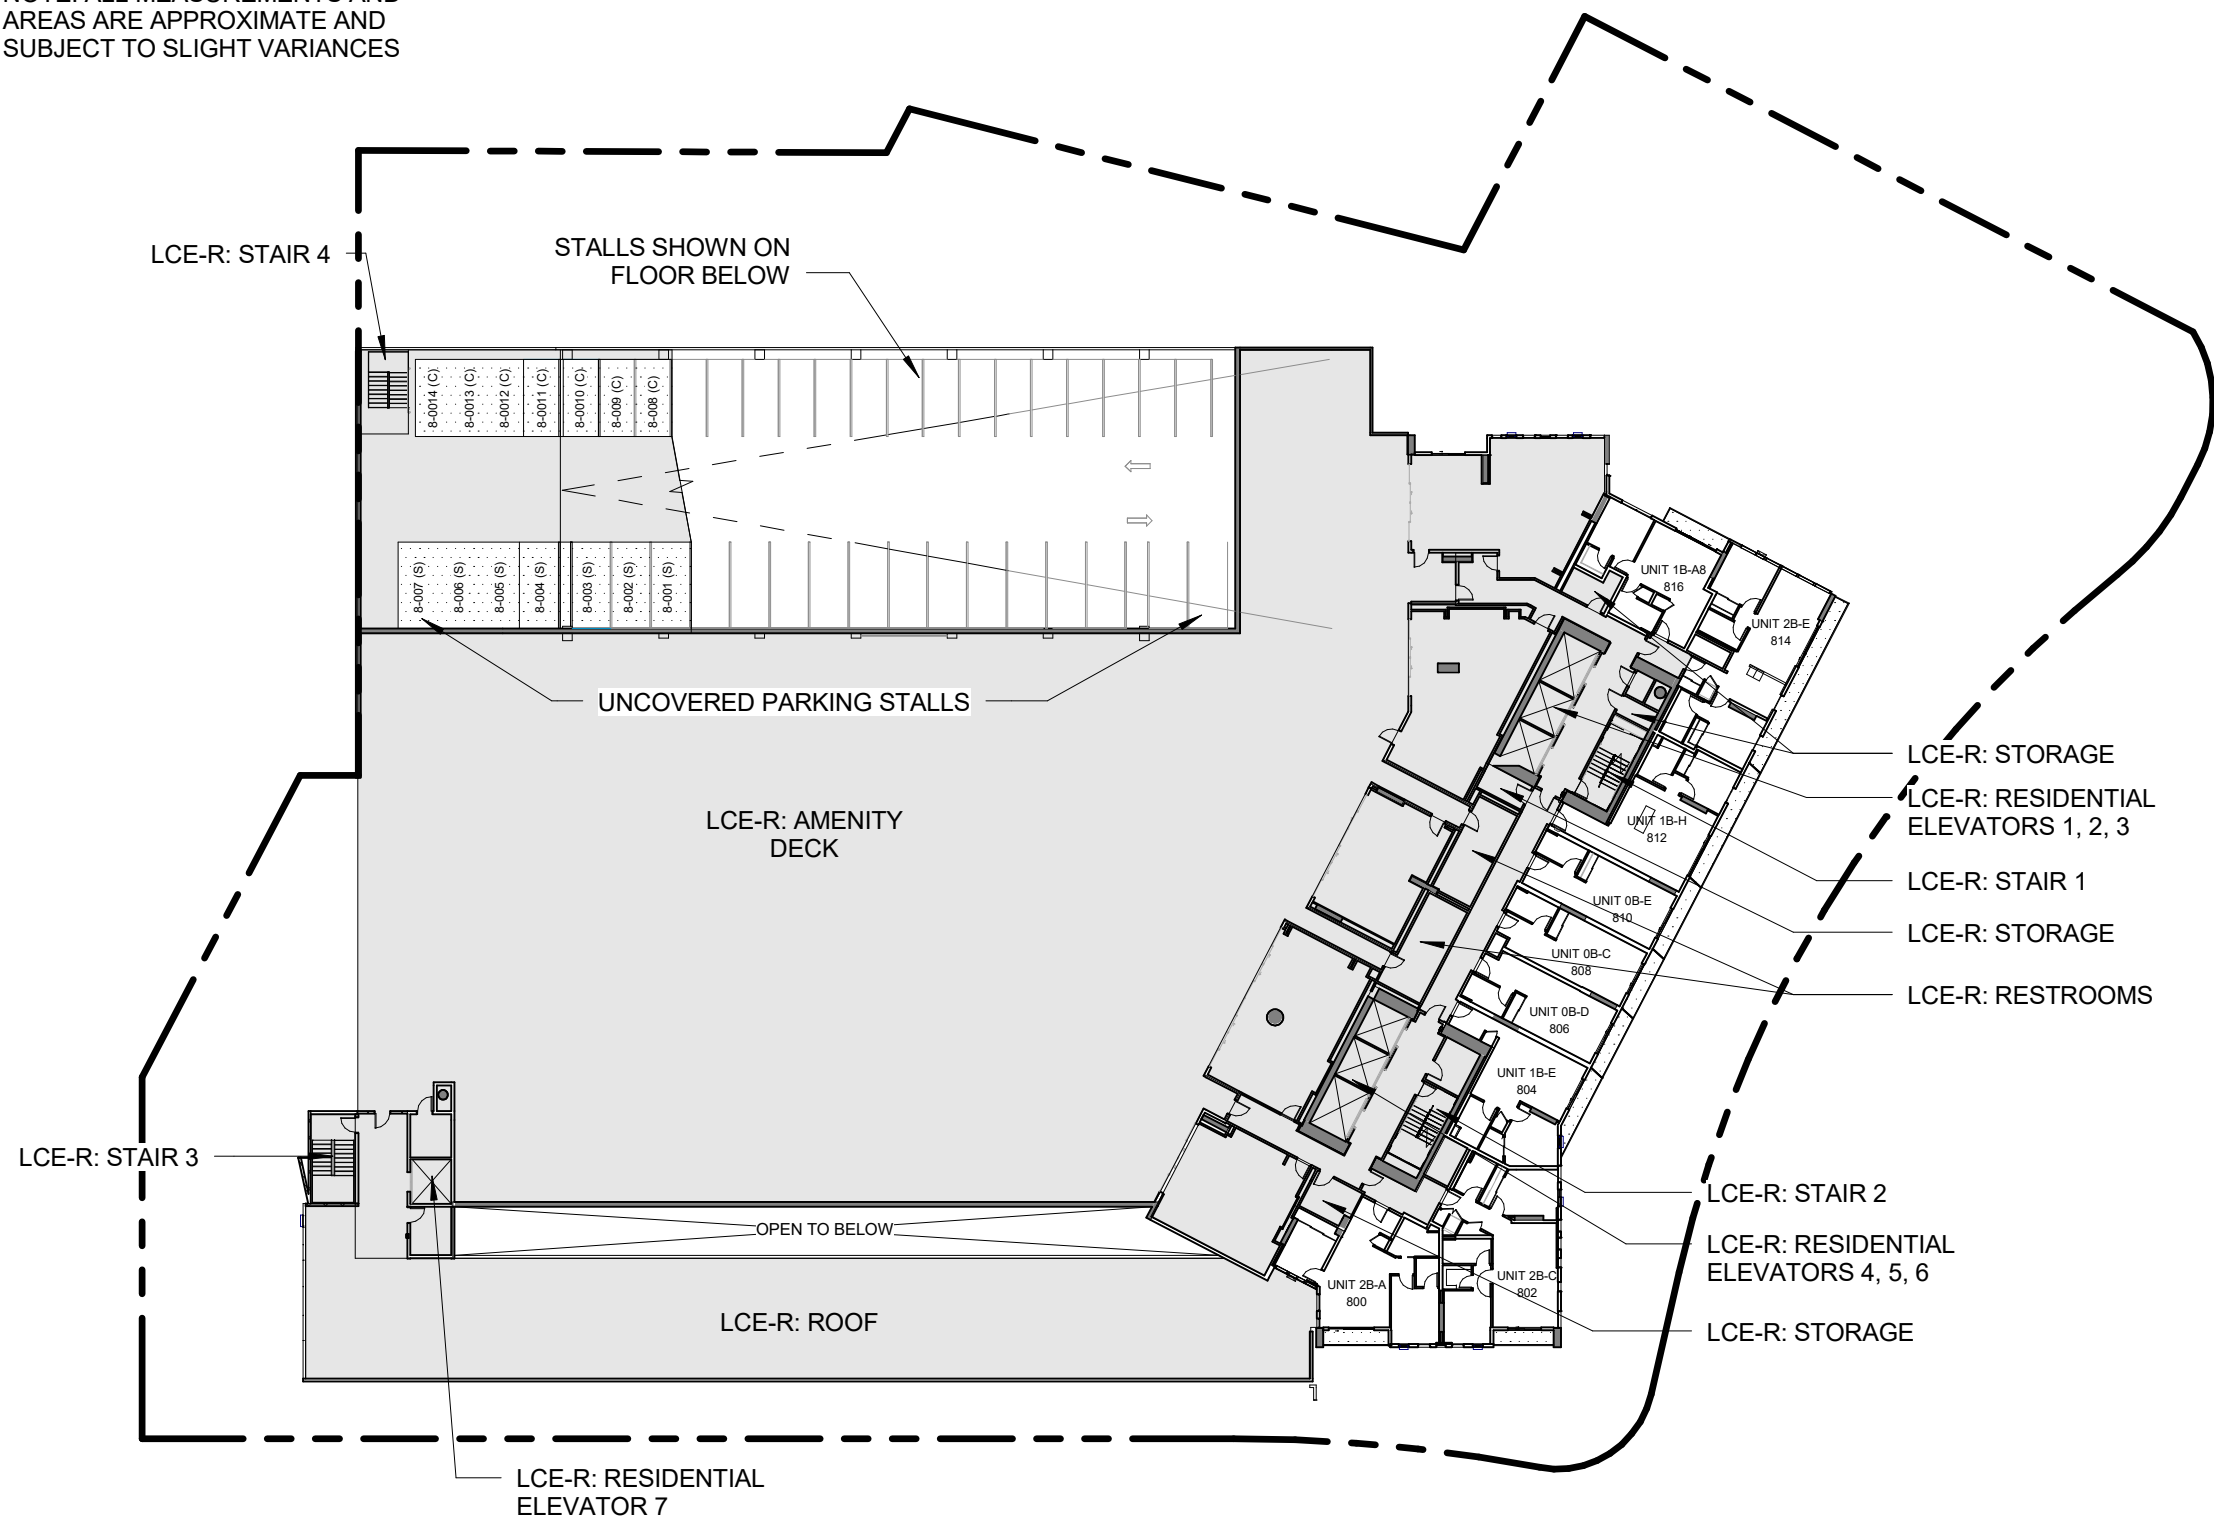

LEGEND


	LCE-C: COMMERCIAL LIMITED COMMON ELEMENT
	GCE: GENERAL COMMON ELEMENT
	LCE-R: RESIDENTIAL LIMITED COMMON ELEMENT
	LCE-U: UNIT LIMITED COMMON ELEMENT
	COMMERICAL OR RESIDENTIAL UNIT


PARKING LEGEND

	STANDARD
	COMPACT
	STANDARD TANDEM
	ACCESSIBLE

PARKING

RESIDENTIAL STALLS:	
STANDARD STALLS:	7
COMPACT STALLS:	7
LEVEL 8 TOTAL STALLS:	14

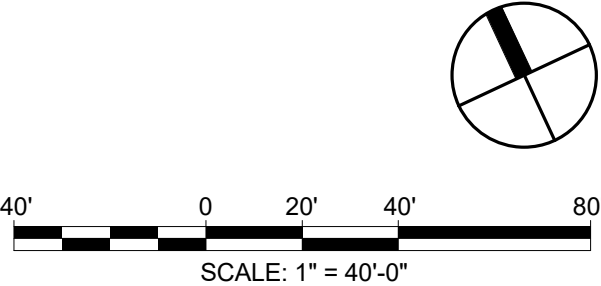

 SOLOMON CORDWELL BUENZ
255 California Street
3rd Floor
San Francisco, CA 94111

This work was prepared by me or under my supervision and construction of this project will be under my observation.

'A'ALI'
TMK: (1)2-3-002:086, 087 (por.), and 106 (por.)
CONDOMINIUM MAP

Condominium Map:
FLOOR PLAN - LEVEL 8
Scale:
1" = 40'-0"

This Condominium Map, which includes this sheet, is intended to show (1) a site plan for the project depicting the location, layout and access to a public road of all buildings included or anticipated to be included in the project; (2) elevations and floor plans of all buildings in the project; (3) the layouts, locations, boundaries, unit numbers, and dimensions of the units; and (4) other details which is specifically required to be shown pursuant to Section 514B-33 of the Hawaii Revised Statutes. This Condominium Map is not intended and shall not be interpreted as creating any obligation to construct or install any improvements, amenities or facilities as may be depicted herein, and no person may rely in any way on any other detail or other matter depicted hereon. This Condominium Map shall not be deemed to contain any representation or warranty whatsoever.


CPR-208

Date: 06.14.2017


NOTE: ALL MEASUREMENTS AND AREAS ARE APPROXIMATE AND SUBJECT TO SLIGHT VARIANCES

LEGEND


- LCE-C: COMMERCIAL LIMITED COMMON ELEMENT
- GCE: GENERAL COMMON ELEMENT
- LCE-R: RESIDENTIAL LIMITED COMMON ELEMENT
- LCE-U: UNIT LIMITED COMMON ELEMENT
- COMMERICAL OR RESIDENTIAL UNIT

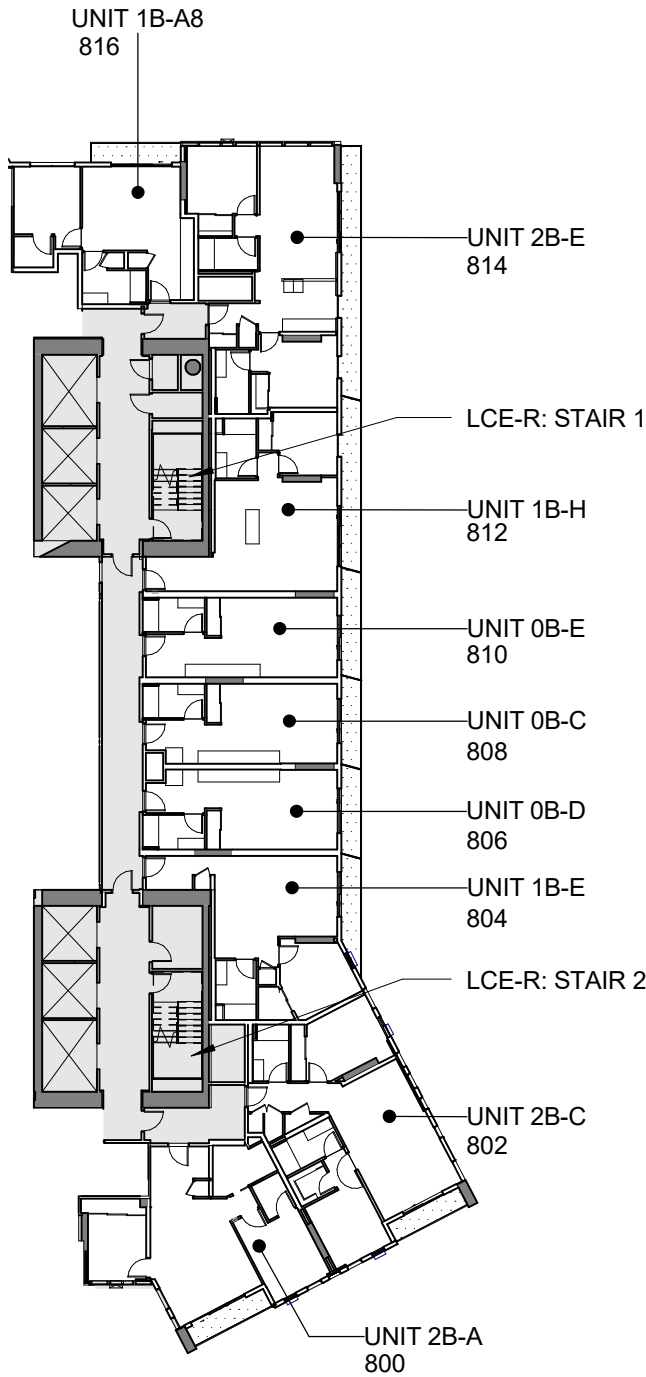

2 LEVEL 08
1" = 30'-0"

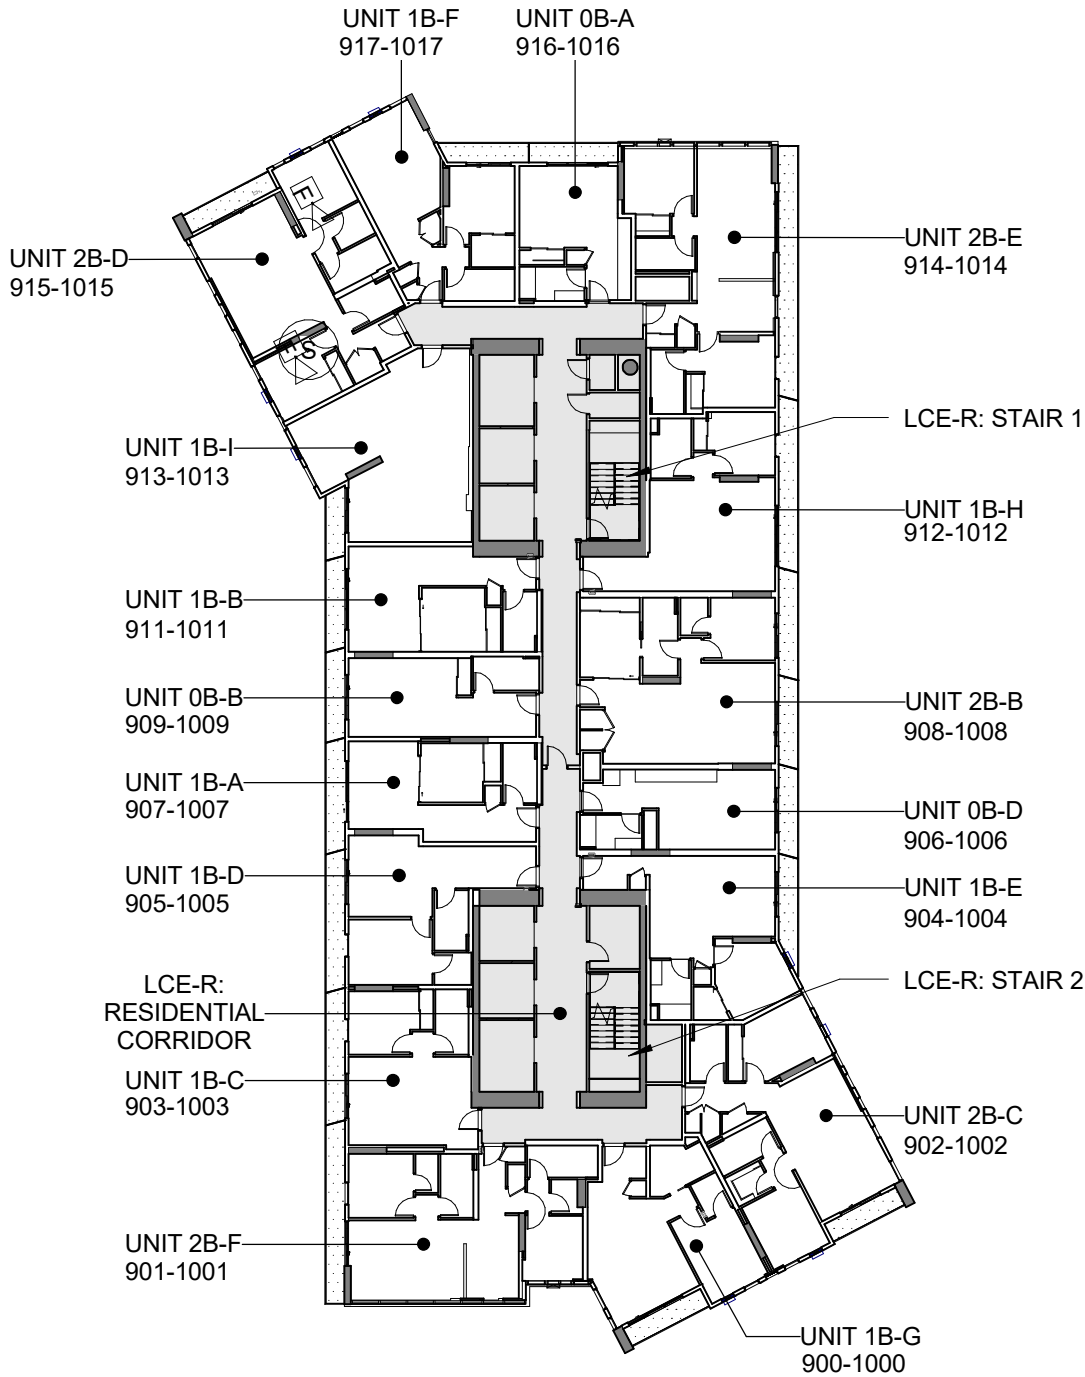

1 LEVEL 09 - 10
1" = 30'-0"

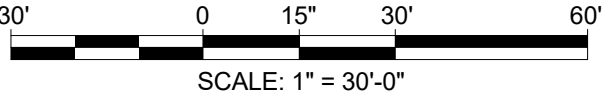

SOLOMON CORDWELL BUENZ
255 California Street
3rd Floor
San Francisco, CA 94111

This work was prepared by me or under my supervision and construction of this project will be under my observation.

'A'ALI'
TMK: (1)2-3-002:086, 087 (por.), and 106 (por.)
CONDOMINIUM MAP


Condominium Map:
FLOOR PLAN - LEVELS 8-10
Scale:
As indicated

This Condominium Map, which includes this sheet, is intended to show (1) a site plan for the project depicting the location, layout and access to a public road of all buildings included or anticipated to be included in the project; (2) elevations and floor plans of all buildings in the project; (3) the layouts, locations, boundaries, unit numbers, and dimensions of the units; and (4) other details which is specifically required to be shown pursuant to Section 514B-33 of the Hawaii Revised Statutes. This Condominium Map is not intended and shall not be interpreted as creating any obligation to construct or install any improvements, amenities or facilities as may be depicted herein, and no person may rely in any way on any other detail or other matter depicted hereon. This Condominium Map shall not be deemed to contain any representation or warranty whatsoever.


CPR-209

Date: 06.14.2017

NOTE: ALL MEASUREMENTS AND AREAS ARE APPROXIMATE AND SUBJECT TO SLIGHT VARIANCES

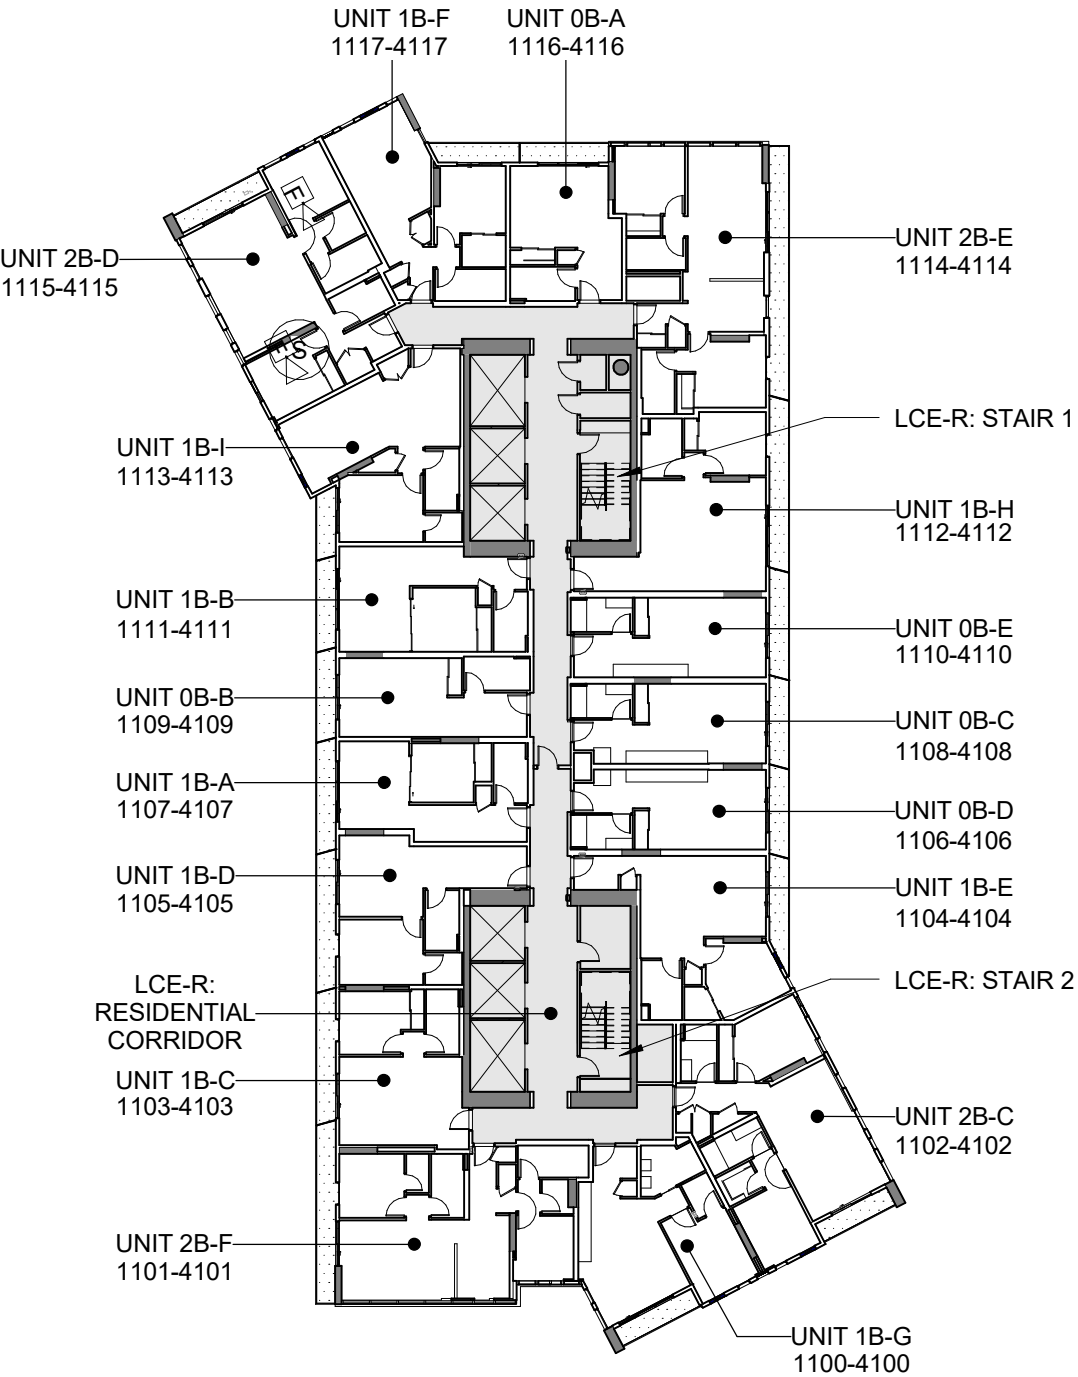


1 LEVEL 11 - 41
1" = 30'-0"

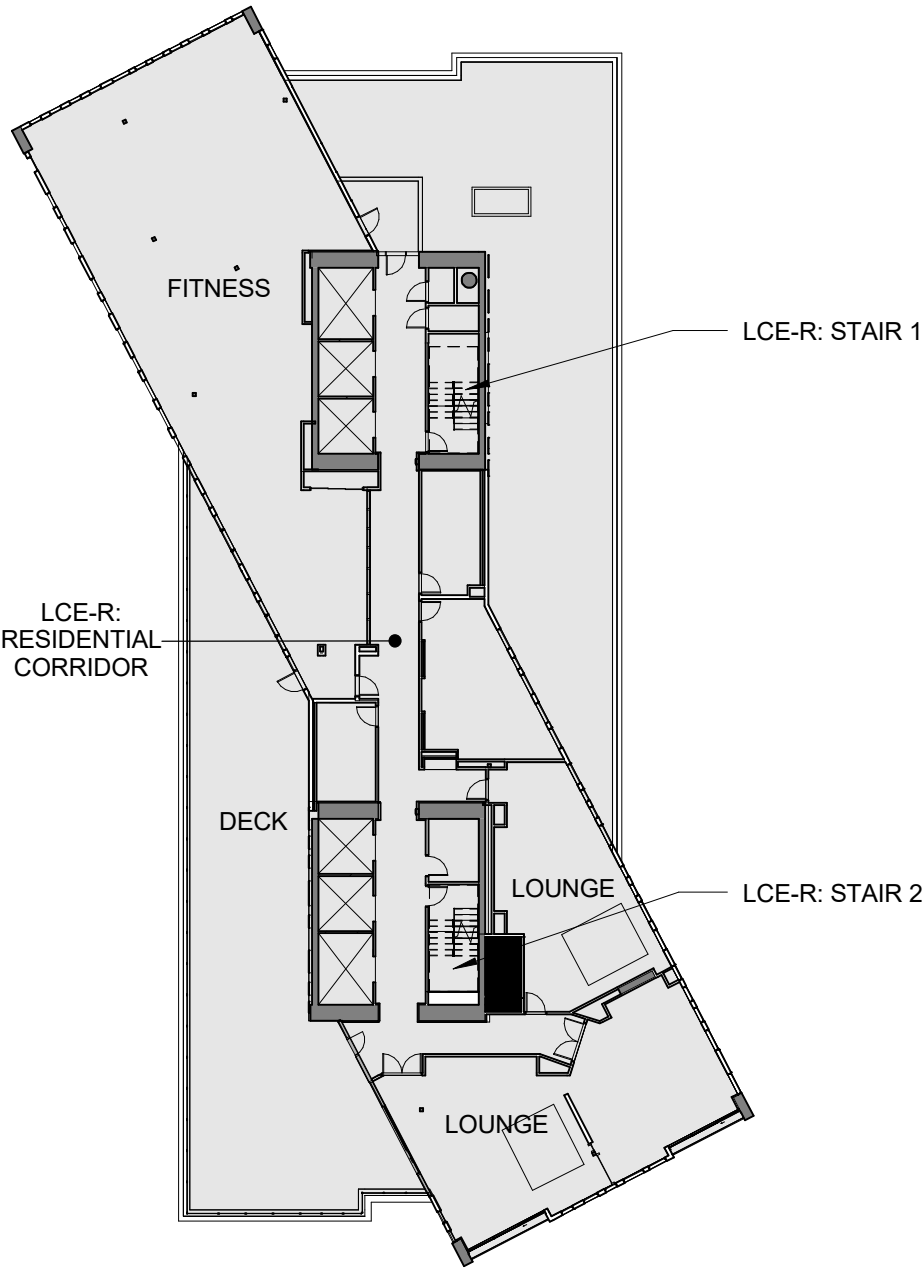

2 LEVEL 42
1" = 30'-0"

LEGEND	
	LCE-C: COMMERCIAL LIMITED COMMON ELEMENT
	GCE: GENERAL COMMON ELEMENT
	LCE-R: RESIDENTIAL LIMITED COMMON ELEMENT
	LCE-U: UNIT LIMITED COMMON ELEMENT
	COMMERICAL OR RESIDENTIAL UNIT

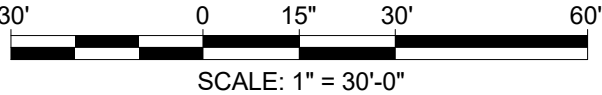

SCB SOLOMON CORDWELL BUENZ
255 California Street
3rd Floor
San Francisco, CA 94111


This work was prepared by me or under my supervision and construction of this project will be under my observation.

'A'ALI'I
TMK: (1)2-3-002:086, 087 (por.), and 106 (por.)
CONDOMINIUM MAP

Condominium Map:
FLOOR PLAN - LEVELS 11-42
Scale:
As indicated

This Condominium Map, which includes this sheet, is intended to show (1) a site plan for the project depicting the location, layout and access to a public road of all buildings included or anticipated to be included in the project; (2) elevations and floor plans of all buildings in the project; (3) the layouts, locations, boundaries, unit numbers, and dimensions of the units; and (4) other details which is specifically required to be shown pursuant to Section 514B-33 of the Hawaii Revised Statutes. This Condominium Map is not intended and shall not be interpreted as creating any obligation to construct or install any improvements, amenities or facilities as may be depicted herein, and no person may rely in any way on any other detail or other matter depicted hereon. This Condominium Map shall not be deemed to contain any representation or warranty whatsoever.

CPR-210
Date: 06.14.2017

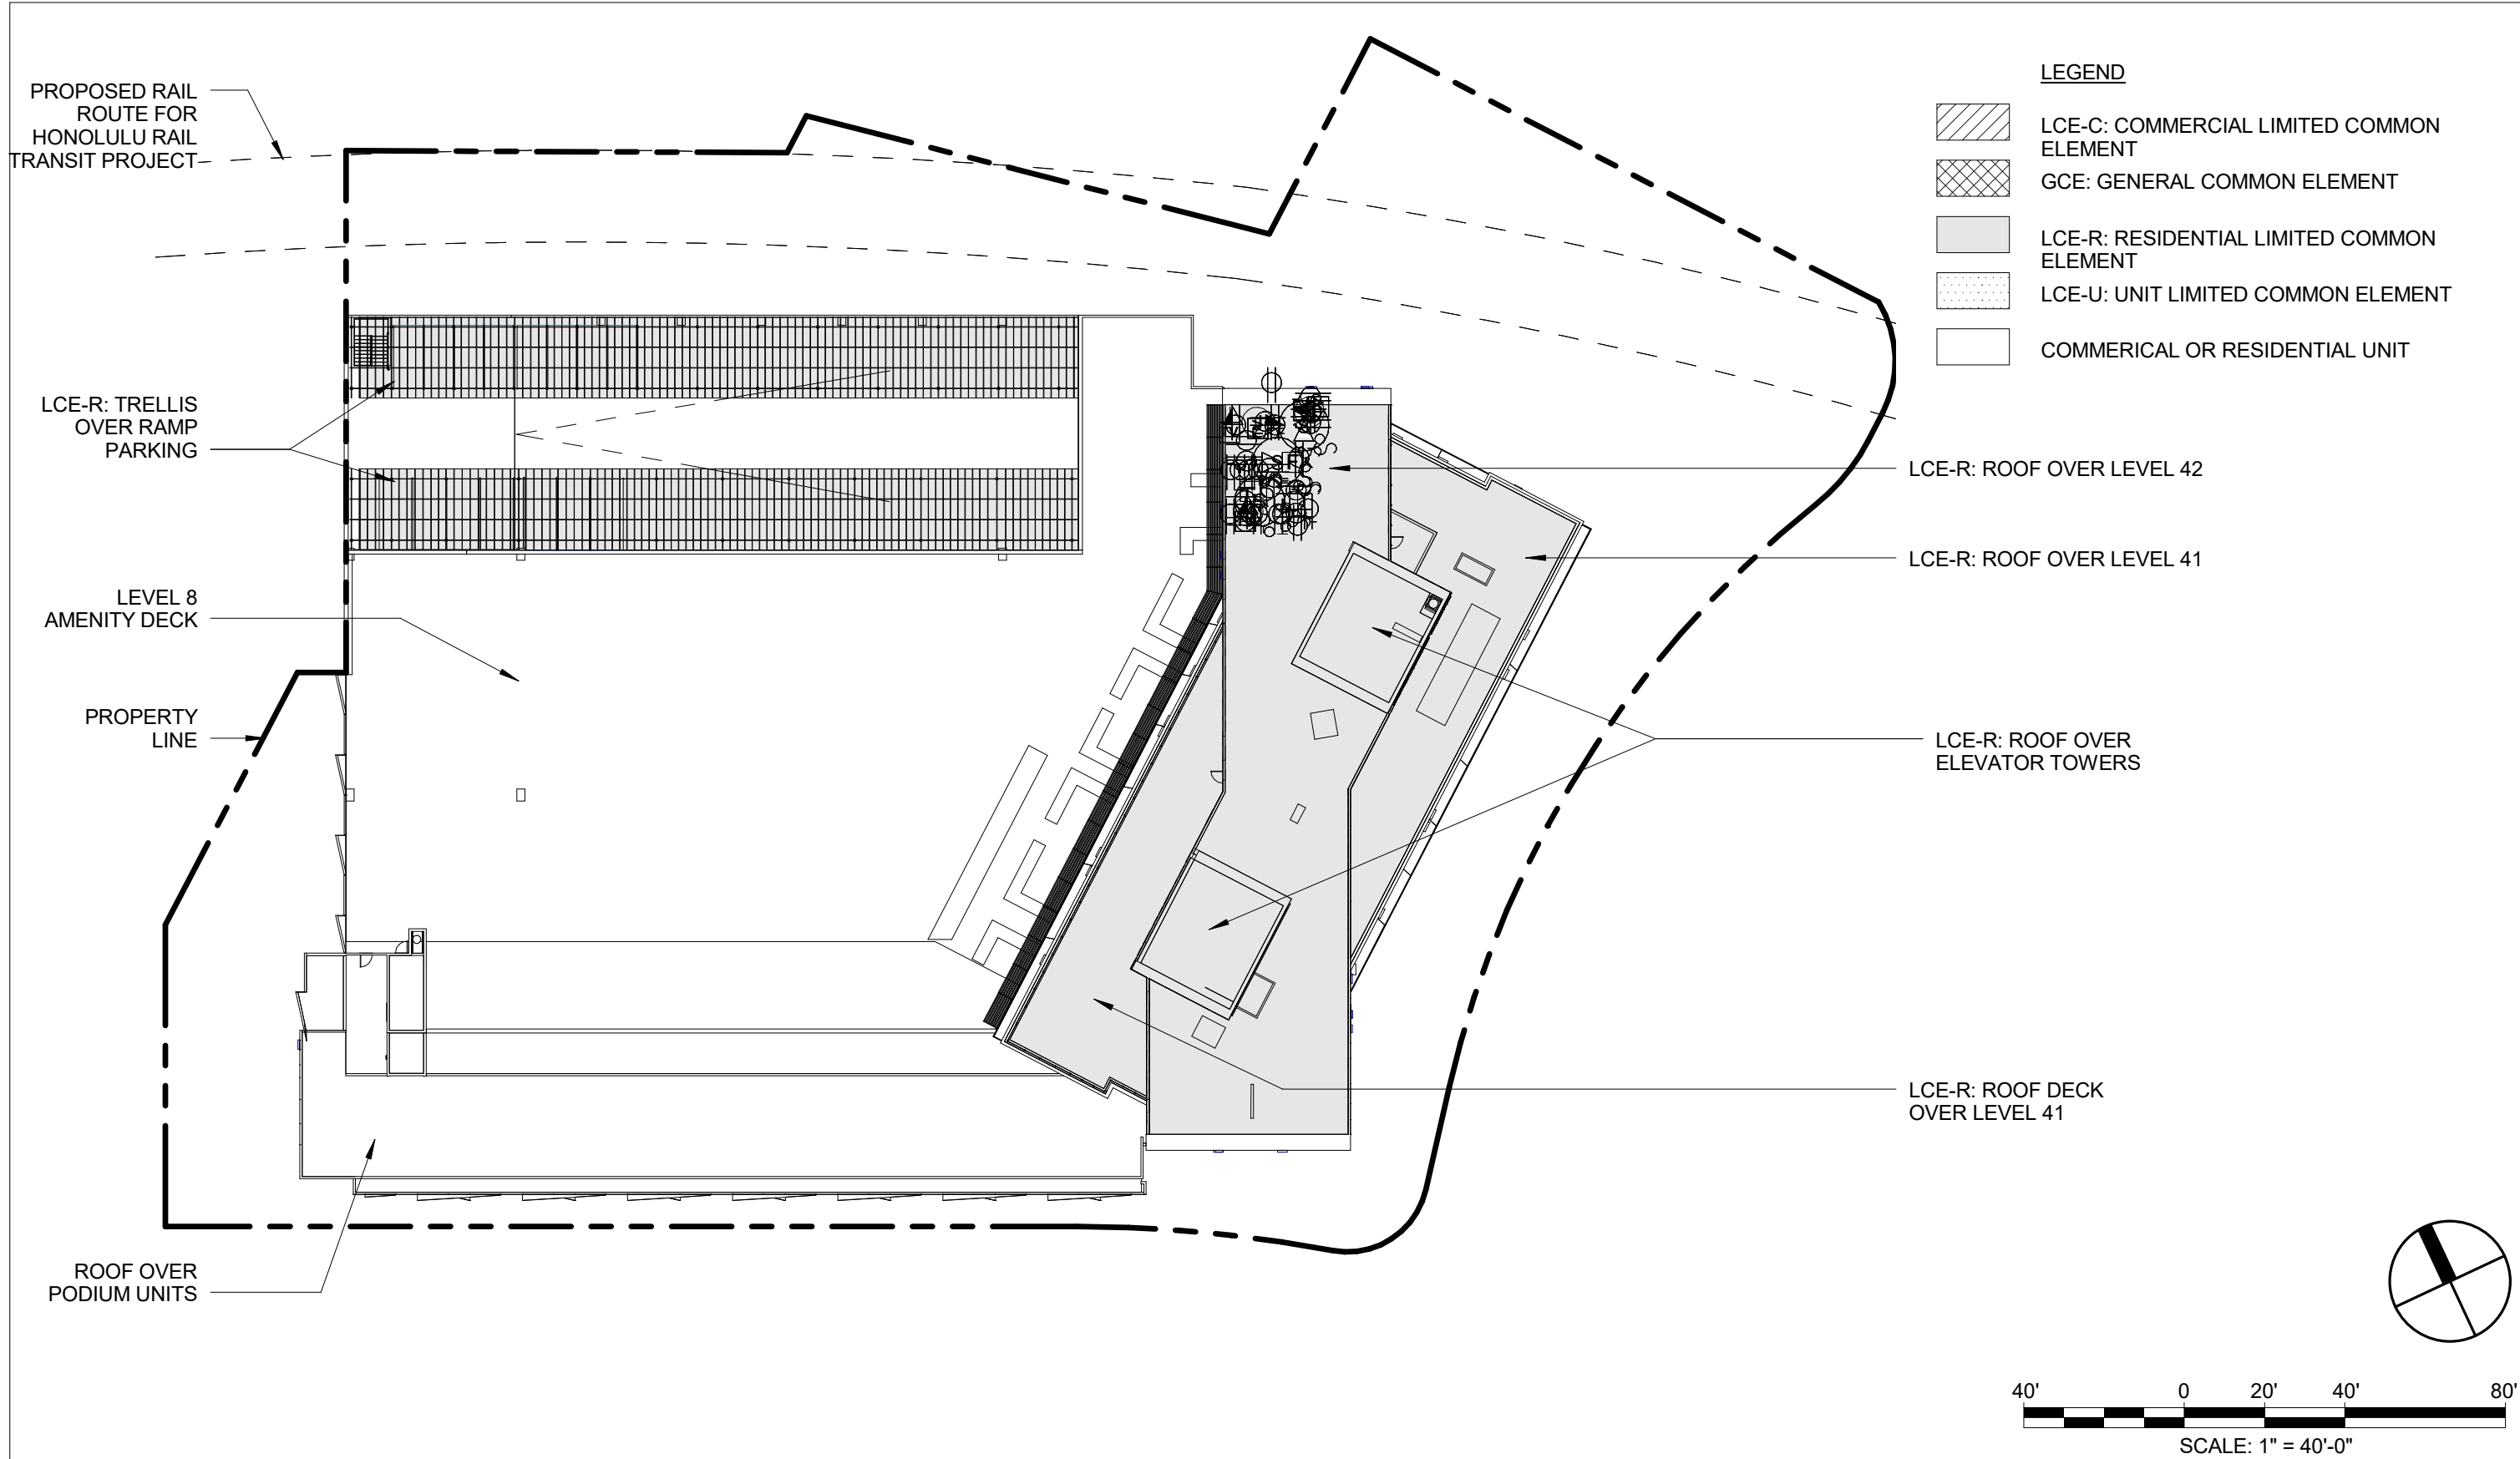

SOLOMON CORDWELL BUENZ
255 California Street
3rd Floor
San Francisco, CA 94111

This work was prepared by me or under my supervision and construction of this project will be under my observation.


'A'ALI'I
TMK: (1)2-3-002:086, 087 (por.), and 106 (por.)
CONDOMINIUM MAP

Condominium Map:
ROOF PLAN
Scale:
1" = 40'-0"


NOTE: THE DEPICTION OF THE PROPOSED RAIL ROUTE FOR THE HONOLULU TRANSIT PROJECT BEING DEVELOPED BY THE CITY AND COUNTY OF HONOLULU ("RAIL PROJECT") IS INTENDED ONLY TO SHOW THE APPROXIMATE LOCATION OF THE RAIL PROJECT RELATIVE TO THE 'A'ALI'I PROJECT ("PROJECT") BASED ON CURRENT DESIGN PLANS OF THE RECORDATION DATE OF THIS CONDOMINIUM MAP. THE EXACT LOCATION OF THE PROPOSED RAIL ROUTE IS SUBJECT TO CHANGE IN ACCORDANCE WITH FINAL DESIGN, CONSTRUCTION AND OTHER APPROVALS. MOREOVER, THERE IS NO GUARANTEE THAT THE RAIL PROJECT WILL BE CONSTRUCTED AS SHOWN, OR AT ALL. AS SUCH, THIS CONDOMINIUM MAP MAY NOT ACCURATELY DEPICT THE PROPOSED RAIL ROUTE AND ITS PROXIMITY TO THE PROJECT. PURCHASERS SHOULD REVIEW THE DECLARATION, DEVELOPER'S PUBLIC REPORT, AND SPECIMEN PURCHASE AGREEMENT & DEPOSIT RECEIPT FOR THE PROJECT FOR INFORMATION REGARDING THE POSSIBLE EFFECTS ON UNIT OWNERS RESULTING FROM THE CONSTRUCTION AND/OR OPERATION OF THE RAIL PROJECT. FOR MORE INFORMATION ON THE RAIL PROJECT, PURCHASERS MAY CONTACT THE DEVELOPER, THE HONOLULU AUTHORITY FOR RAPID TRANSPORTATION (HART), OR VISIT WWW.HONOLULUTRANSIT.ORG.

CPR-211

Date: 06.14.2017

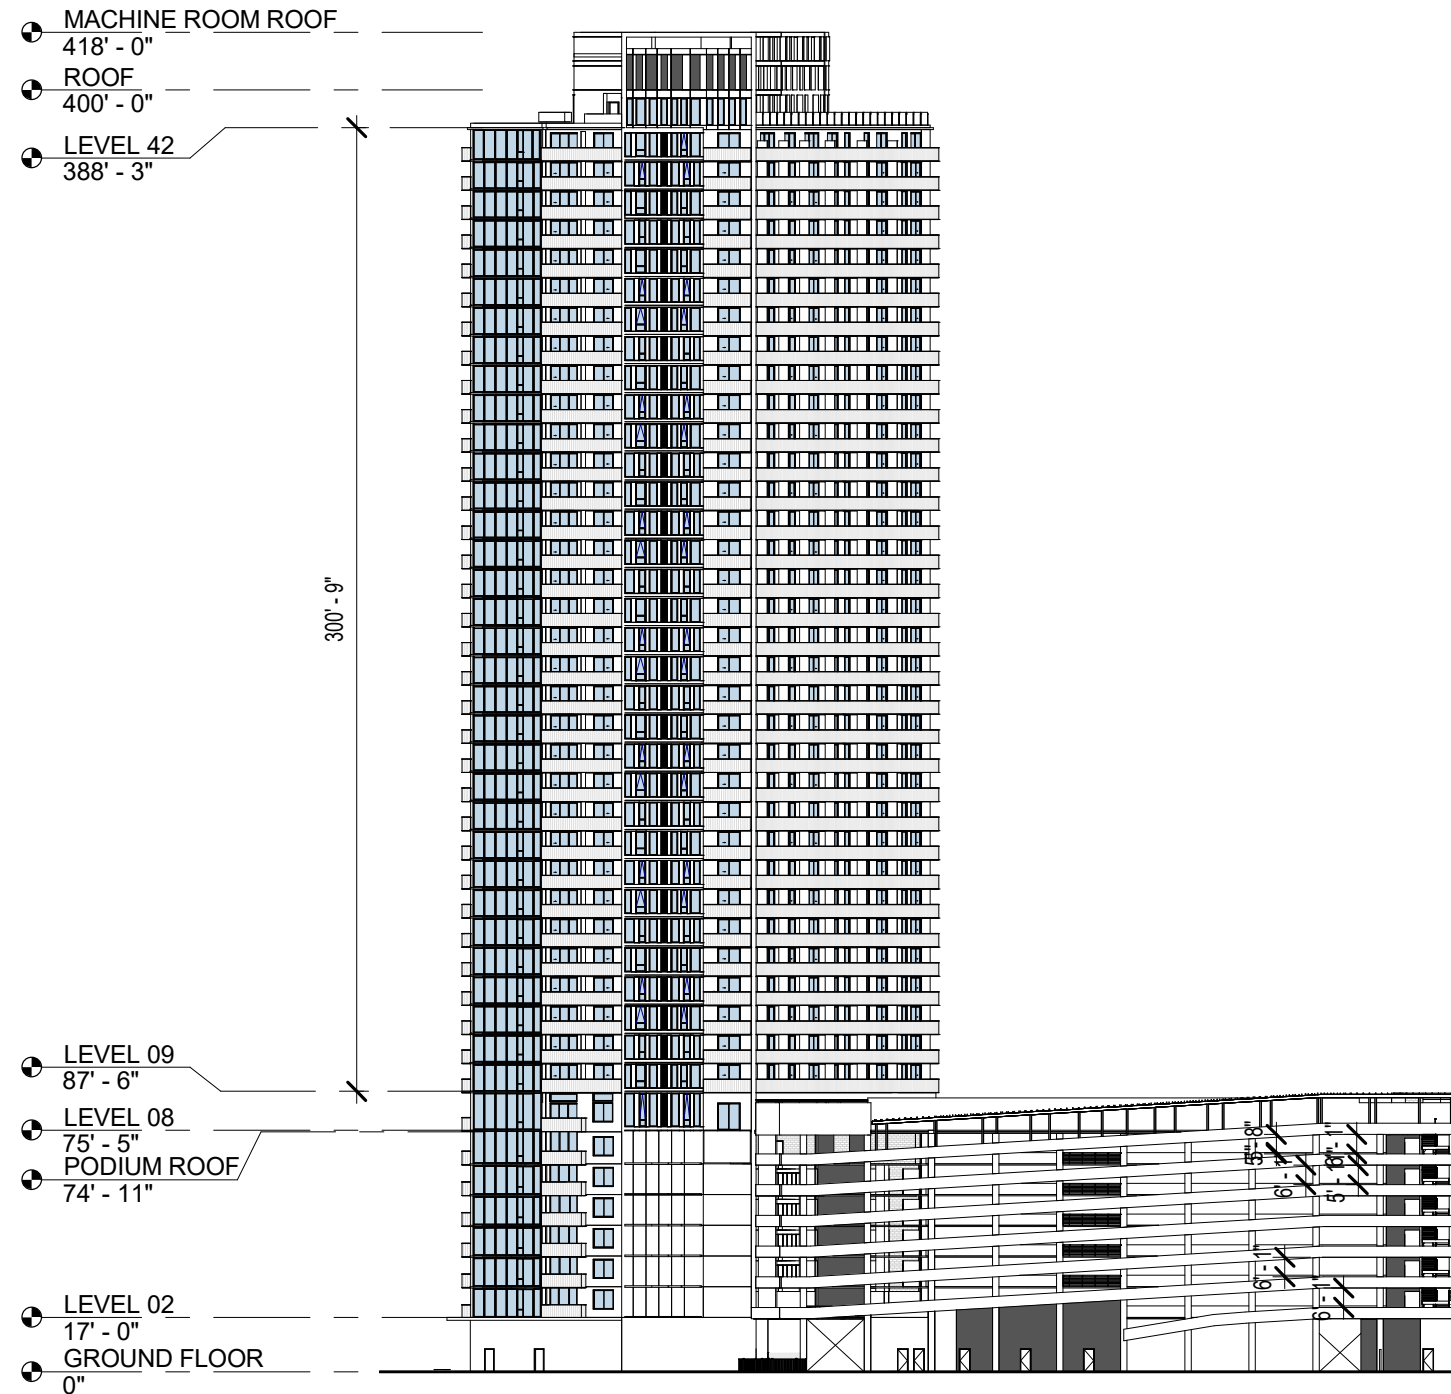

1 NORTH ELEVATION
1" = 60'-0"

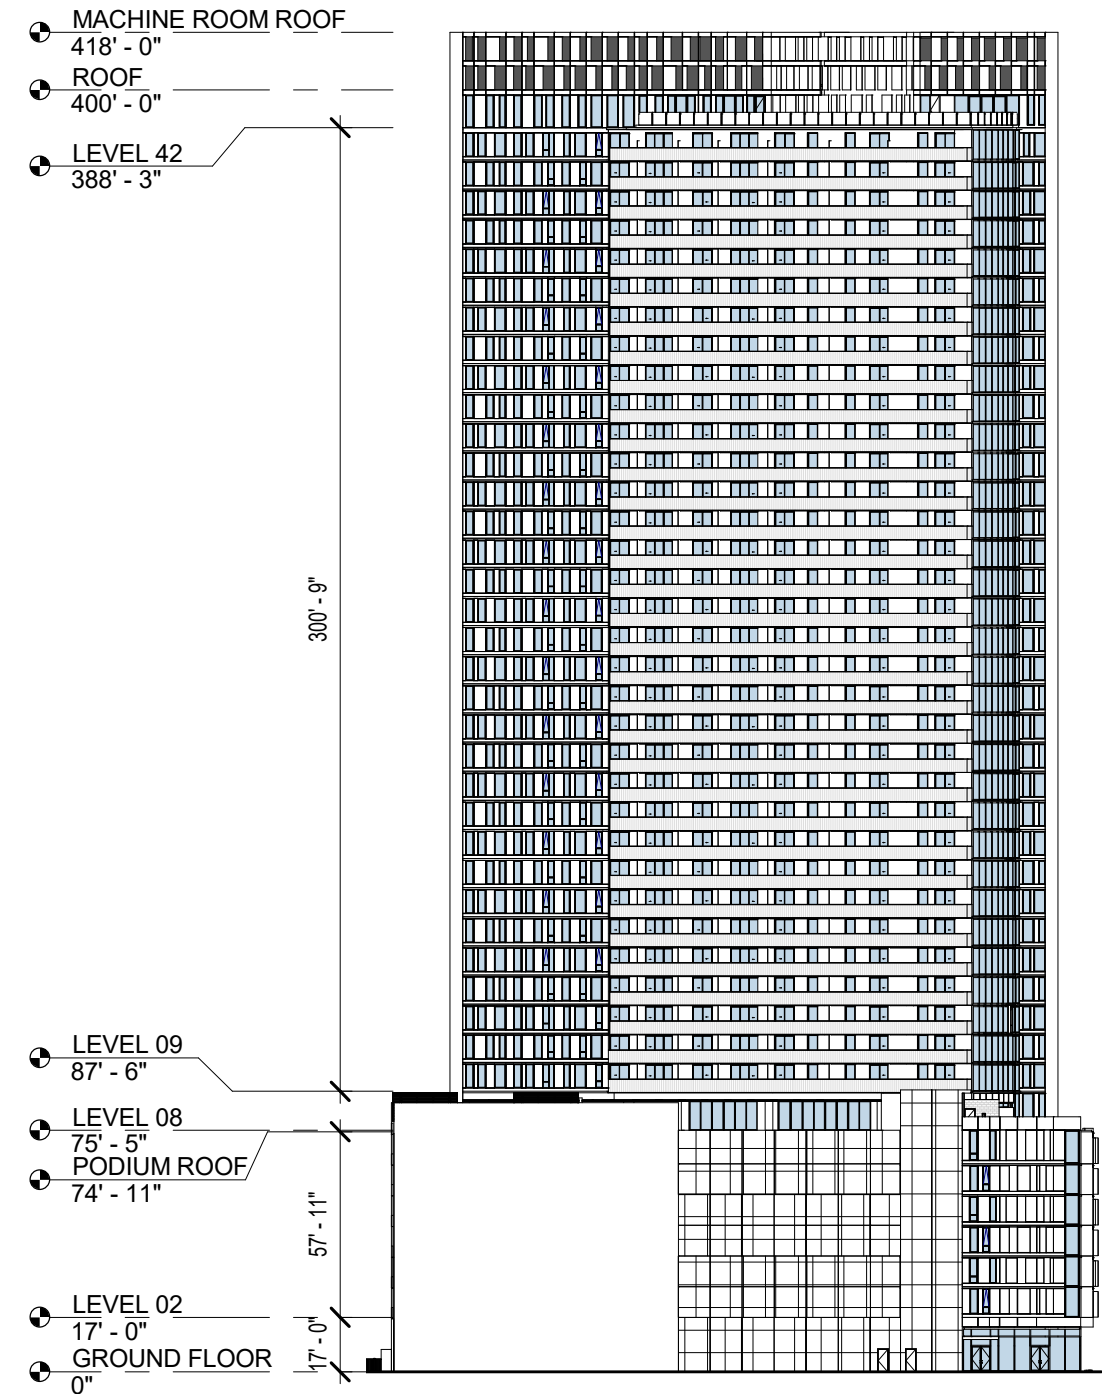

2 WEST ELEVATION
1" = 60'-0"



SOLOMON CORDWELL BUENZ
255 California Street
3rd Floor
San Francisco, CA 94111

This work was
prepared by me or
under my supervision
and construction of
this project will be
under my
observation.

'A'ALI'
TMK: (1)2-3-002:086, 087 (por.),
and 106 (por.)
CONDOMINIUM MAP

Condominium Map:
ELEVATIONS
Scale:
1" = 60'-0"

This Condominium Map, which includes this sheet, is intended to show (1) a site plan for the project depicting the location, layout and access to a public road of all buildings included or anticipated to be included in the project; (2) elevations and floor plans of all buildings in the project; (3) the layouts, locations, boundaries, unit numbers, and dimensions of the units; and (4) other details which is specifically required to be shown pursuant to Section 514B-33 of the Hawaii Revised Statutes. This Condominium Map is not intended and shall not be interpreted as creating any obligation to construct or install any improvements, amenities or facilities as may be depicted herein, and no person may rely in any way on any other detail or other matter depicted hereon. This Condominium Map shall not be deemed to contain any representation or warranty whatsoever.

CPR-301

Date: 06.14.2017

- MACHINE ROOM ROOF
418' - 0"
- ROOF
400' - 0"
- LEVEL 42
388' - 3"

- LEVEL 09
87' - 6"
- LEVEL 08
75' - 5"
- PODIUM ROOF
74' - 11"

- LEVEL 02
17' - 0"
- GROUND FLOOR
0"

2 SOUTH ELEVATION

1" = 60'-0"

- MACHINE ROOM ROOF
418' - 0"
- ROOF
400' - 0"
- LEVEL 42
388' - 3"

- LEVEL 09
87' - 6"
- LEVEL 08
75' - 5"
- PODIUM ROOF
74' - 11"

- LEVEL 02
17' - 0"
- GROUND FLOOR
0"

1 EAST ELEVATION

1" = 60'-0"

PARKING
ENTRANCE



SOLOMON CORDWELL BUENZ
255 California Street
3rd Floor
San Francisco, CA 94111

This work was
prepared by me or
under my supervision
and construction of
this project will be
under my
observation.


'A'ALI'
TMK: (1)2-3-002:086, 087 (por.),
and 106 (por.)
CONDOMINIUM MAP

Condominium Map:
ELEVATIONS
Scale:
1" = 60'-0"

This Condominium Map, which includes this sheet, is intended to show (1) a site plan for the project depicting the location, layout and access to a public road of all buildings included or anticipated to be included in the project; (2) elevations and floor plans of all buildings in the project; (3) the layouts, locations, boundaries, unit numbers, and dimensions of the units; and (4) other details which is specifically required to be shown pursuant to Section 514B-33 of the Hawaii Revised Statutes. This Condominium Map is not intended and shall not be interpreted as creating any obligation to construct or install any improvements, amenities or facilities as may be depicted herein, and no person may rely in any way on any other detail or other matter depicted hereon. This Condominium Map shall not be deemed to contain any representation or warranty whatsoever.

CPR-302

Date: 06.14.2017

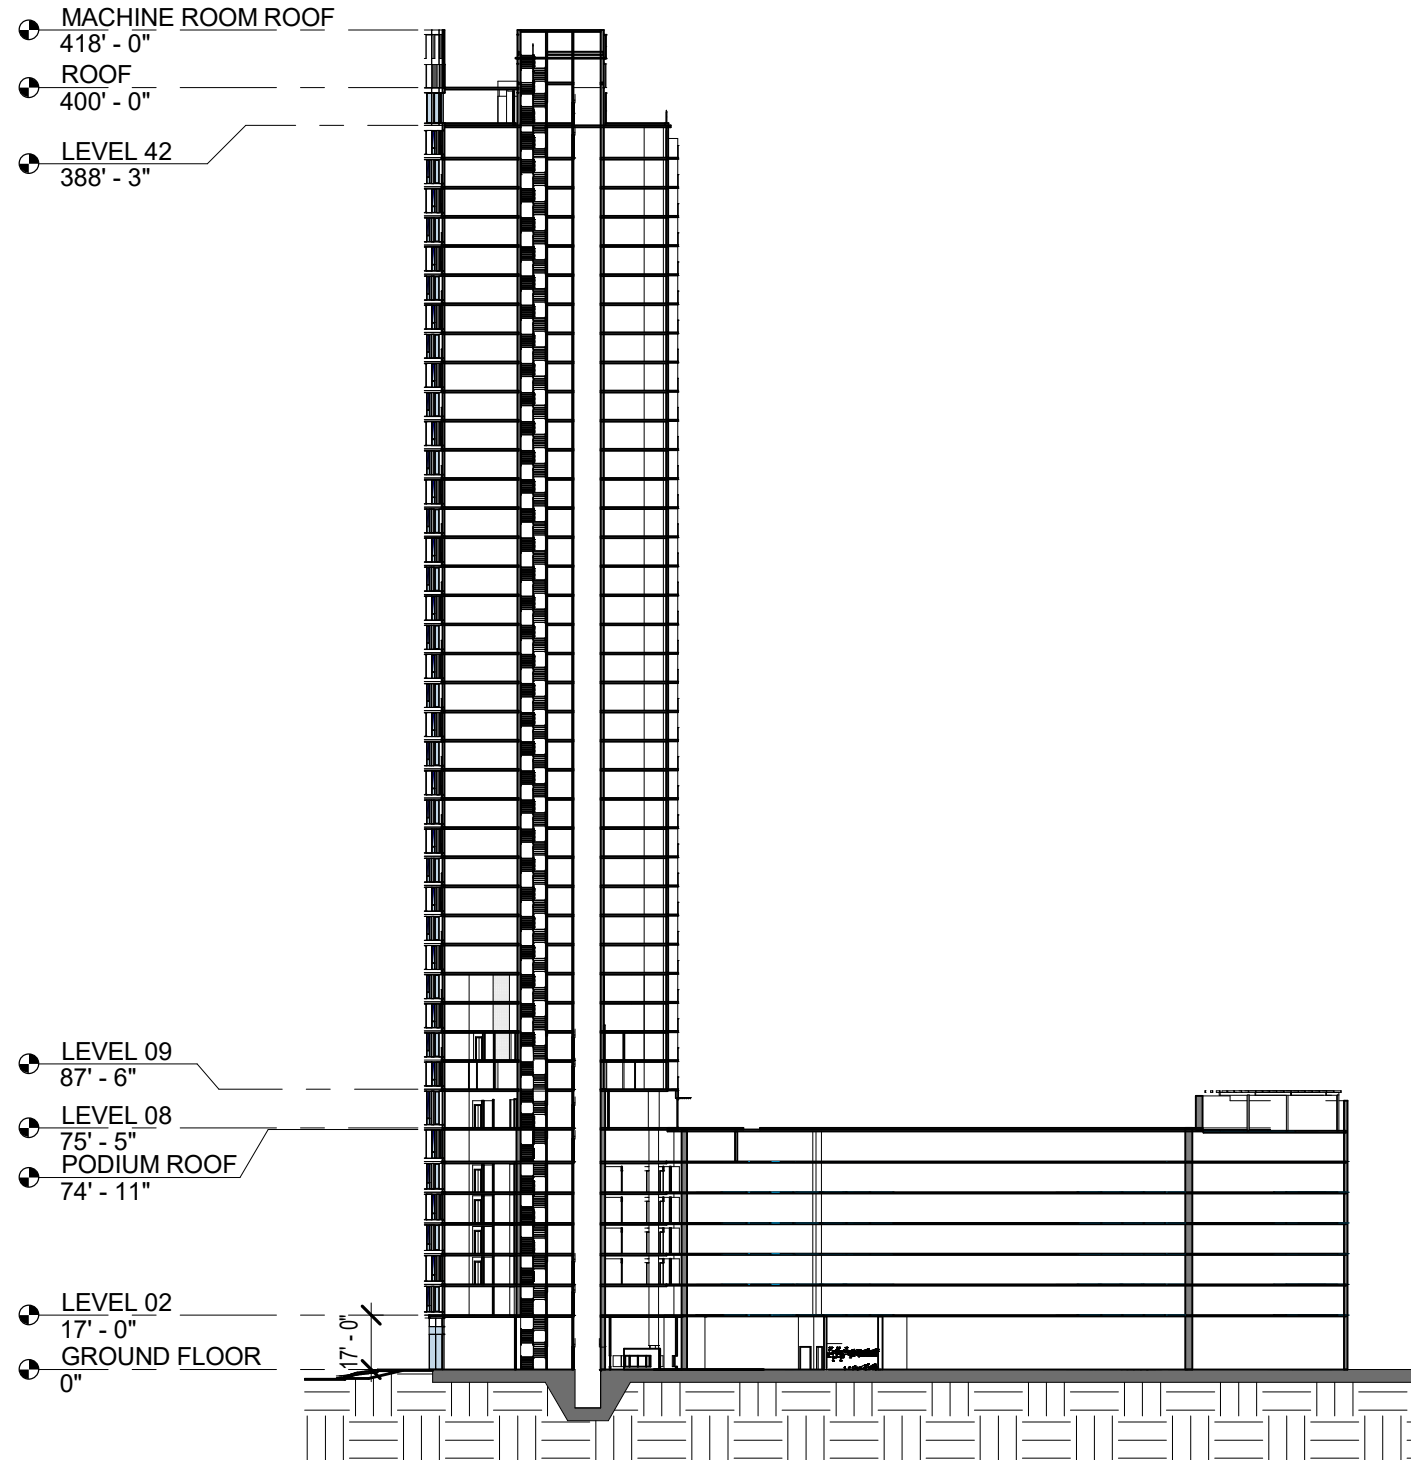

1 BUILDING SECTION- NORTH-SOUTH
1" = 60'-0"



SOLOMON CORDWELL BUENZ
255 California Street
3rd Floor
San Francisco, CA 94111

This work was prepared by me or under my supervision and construction of this project will be under my observation.

'A'ALI'
TMK: (1)2-3-002:086, 087 (por.), and 106 (por.)
CONDOMINIUM MAP

Condominium Map:
SECTION
Scale:
1" = 60'-0"

This Condominium Map, which includes this sheet, is intended to show (1) a site plan for the project depicting the location, layout and access to a public road of all buildings included or anticipated to be included in the project; (2) elevations and floor plans of all buildings in the project; (3) the layouts, locations, boundaries, unit numbers, and dimensions of the units; and (4) other details which is specifically required to be shown pursuant to Section 514B-33 of the Hawaii Revised Statutes. This Condominium Map is not intended and shall not be interpreted as creating any obligation to construct or install any improvements, amenities or facilities as may be depicted herein, and no person may rely in any way on any other detail or other matter depicted hereon. This Condominium Map shall not be deemed to contain any representation or warranty whatsoever.






CPR-303



Date: 06.14.2017

This Condominium Map, which includes this sheet, is intended to show (1) a site plan for the project depicting the location, layout and access to a public road of all buildings included or anticipated to be included in the project; (2) elevations and floor plans of all buildings in the project; (3) the layouts, locations, boundaries, unit numbers, and dimensions of the units; and (4) other details which is specifically required to be shown pursuant to Section 514B-33 of the Hawaii Revised Statutes. This Condominium Map is not intended and shall not be interpreted as creating any obligation to construct or install any improvements, amenities or facilities as may be depicted herein, and no person may rely in any way on any other detail or other matter depicted hereon. This Condominium Map shall not be deemed to contain any representation or warranty whatsoever.

NOTE: ALL MEASUREMENTS AND AREAS ARE APPROXIMATE AND SUBJECT TO SLIGHT VARIANCES

LEGEND

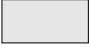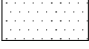-  LCE-C: COMMERCIAL LIMITED COMMON ELEMENT
-  GCE: GENERAL COMMON ELEMENT
-  LCE-R: RESIDENTIAL LIMITED COMMON ELEMENT
-  LCE-U: UNIT LIMITED COMMON ELEMENT
-  COMMERCIAL OR RESIDENTIAL UNIT

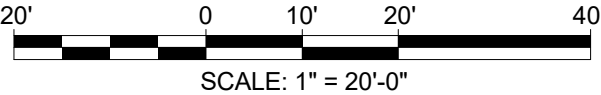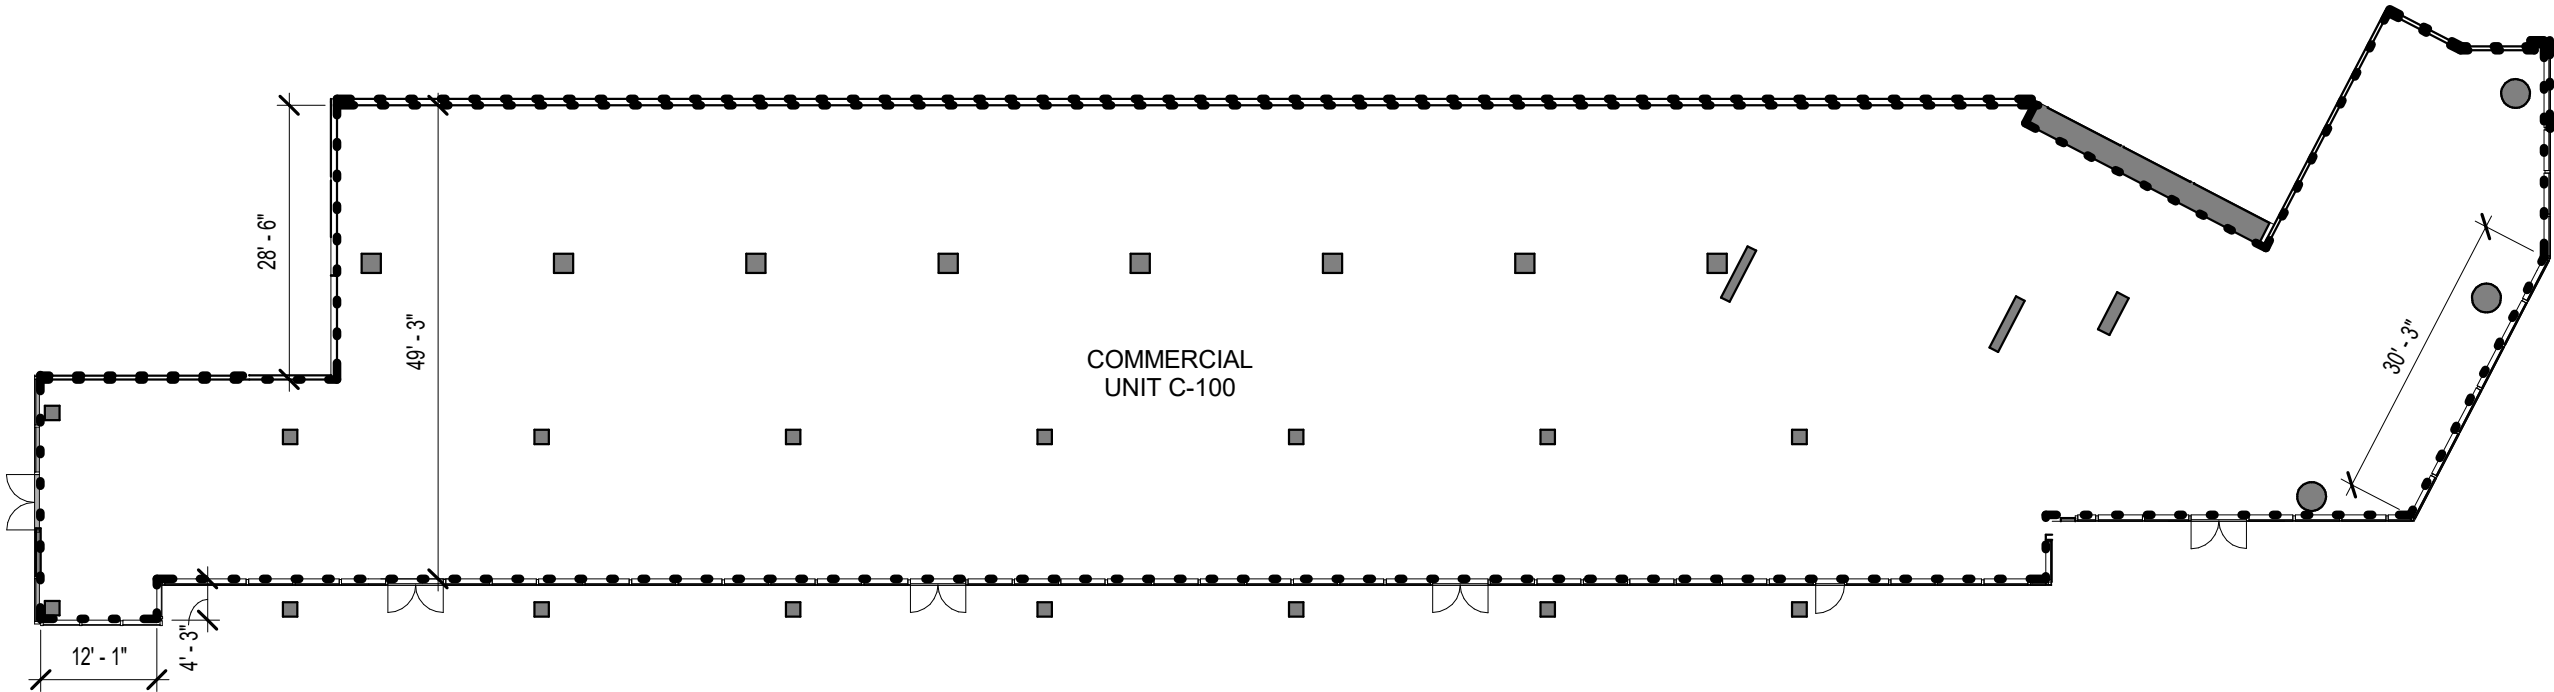

 SOLOMON CORDWELL BUENZ
255 California Street
3rd Floor
San Francisco, CA 94111

This work was prepared by me or under my supervision and construction of this project will be under my observation.

'A'ALI'
TMK: (1)2-3-002:086, 087 (por.), and 106 (por.)
CONDOMINIUM MAP

Condominium Map:
COMMERCIAL UNIT C-100
Scale:
As indicated

Unit Type:
COMMERCIAL
Estimated Net Living Area:
11336 SF




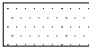

Unit Numbers:
C-100
Levels:
1

CPR-400
Date: 06.14.2017



This Condominium Map, which includes this sheet, is intended to show (1) a site plan for the project depicting the location, layout and access to a public road of all buildings included or anticipated to be included in the project; (2) elevations and floor plans of all buildings in the project; (3) the layouts, locations, boundaries, unit numbers, and dimensions of the units; and (4) other details which is specifically required to be shown pursuant to Section 514B-33 of the Hawaii Revised Statutes. This Condominium Map is not intended and shall not be interpreted as creating any obligation to construct or install any improvements, amenities or facilities as may be depicted herein, and no person may rely in any way on any other detail or other matter depicted hereon. This Condominium Map shall not be deemed to contain any representation or warranty whatsoever.

NOTE: ALL MEASUREMENTS AND AREAS ARE APPROXIMATE AND SUBJECT TO SLIGHT VARIANCES



LEGEND

-  LCE-C: COMMERCIAL LIMITED COMMON ELEMENT
-  GCE: GENERAL COMMON ELEMENT
-  LCE-R: RESIDENTIAL LIMITED COMMON ELEMENT
-  LCE-U: UNIT LIMITED COMMON ELEMENT
-  COMMERICAL OR RESIDENTIAL UNIT

LEGEND

-  SF UNIT OUTLINE
-  SF LANAI OUTLINE


KEY PLAN

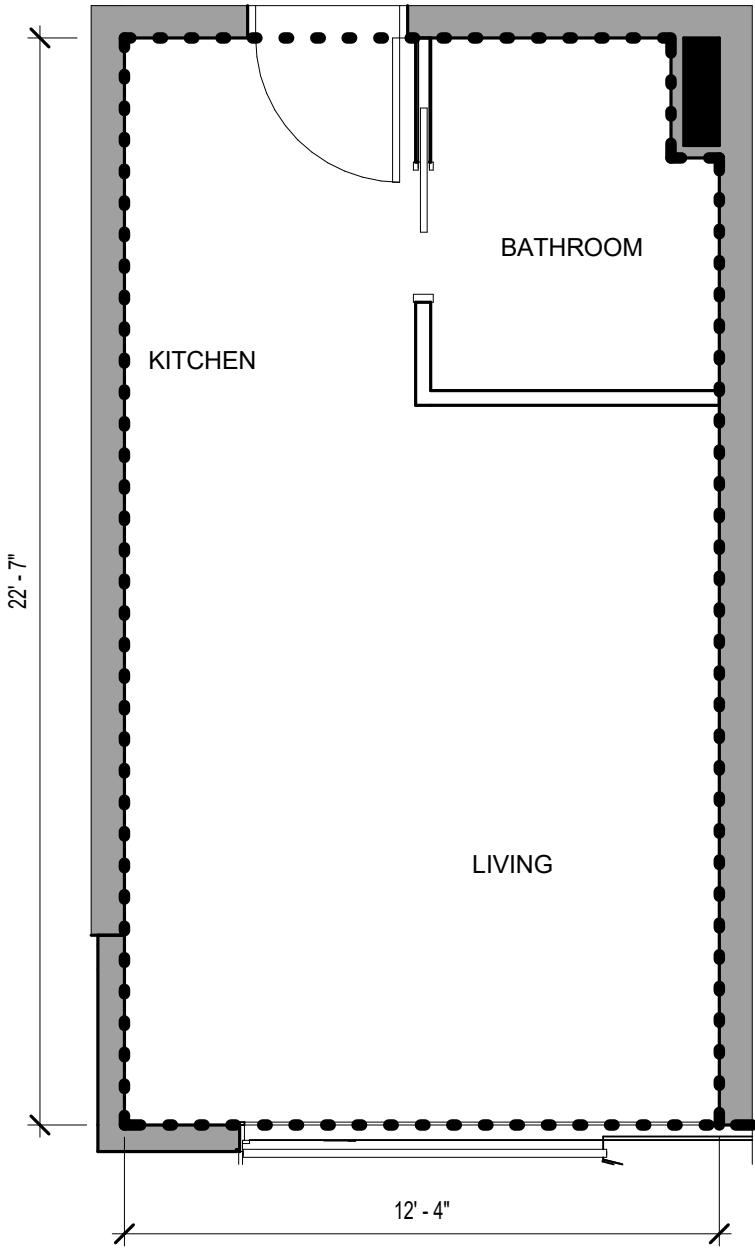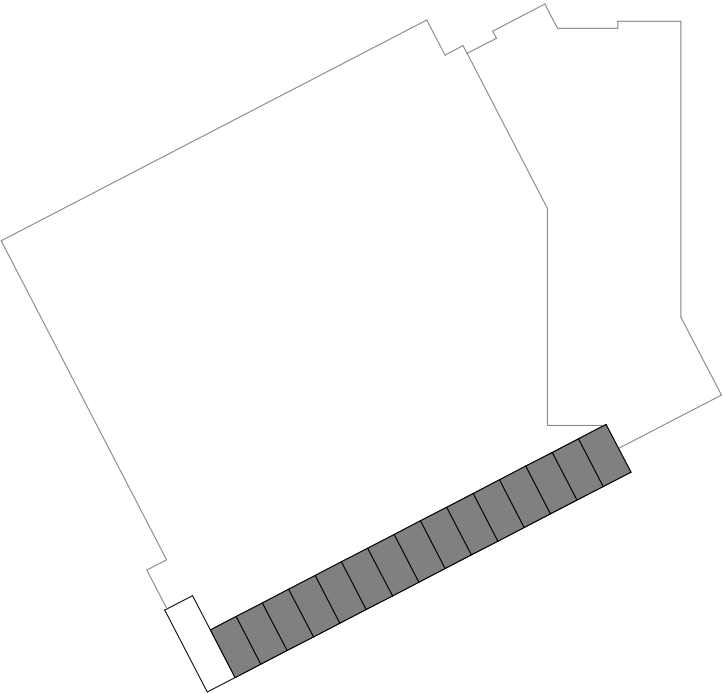

 SOLOMON CORDWELL BUENZ
255 California Street
3rd Floor
San Francisco, CA 94111

This work was prepared by me or under my supervision and construction of this project will be under my observation.

'A'ALI'
TMK: (1)2-3-002:086, 087 (por.), and 106 (por.)
CONDOMINIUM MAP

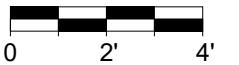Condominium Map:
RESIDENCE TYPE P
Scale:
As indicated


Unit Type:
0 BED / 1 BATH

Estimated Net Living Area:
277 SF


Unit Numbers:
(90) 201-229*, 301-329*, 401-429*, 501-529*, 601-629*, 701-729*
*ODD NUMBERS ONLY

Levels:
2, 3, 4, 5, 6, 7

CPR-401

Date: 06.14.2017

This Condominium Map, which includes this sheet, is intended to show (1) a site plan for the project depicting the location, layout and access to a public road of all buildings included or anticipated to be included in the project; (2) elevations and floor plans of all buildings in the project; (3) the layouts, locations, boundaries, unit numbers, and dimensions of the units; and (4) other details which is specifically required to be shown pursuant to Section 514B-33 of the Hawaii Revised Statutes. This Condominium Map is not intended and shall not be interpreted as creating any obligation to construct or install any improvements, amenities or facilities as may be depicted herein, and no person may rely in any way on any other detail or other matter depicted hereon. This Condominium Map shall not be deemed to contain any representation or warranty whatsoever.

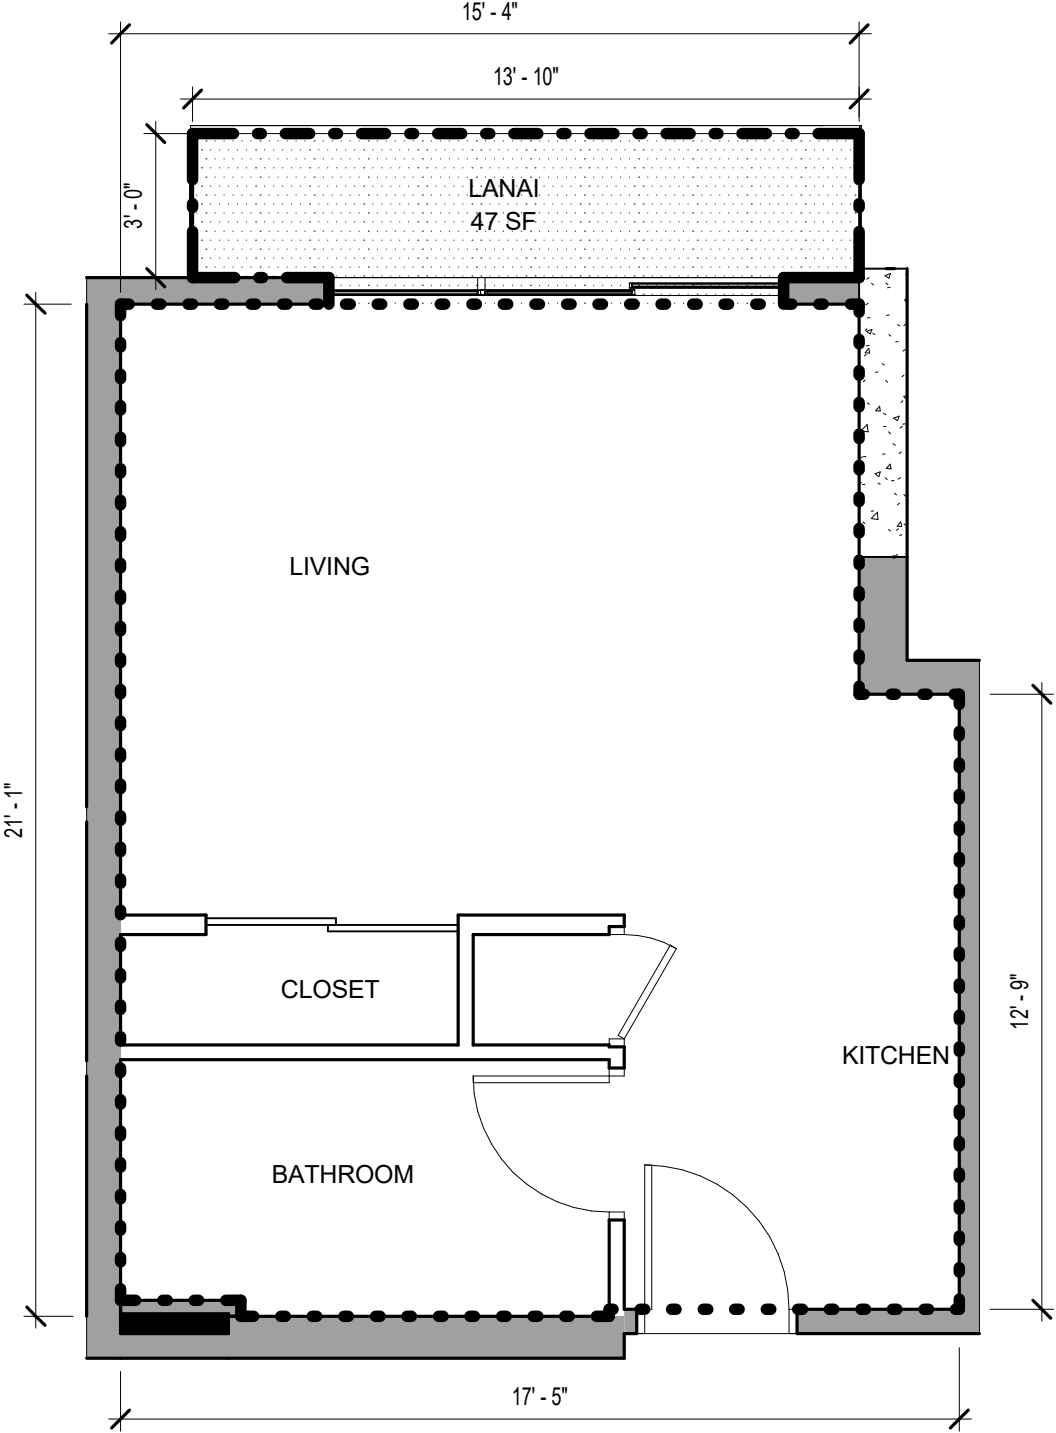

NOTE: ALL MEASUREMENTS AND AREAS ARE APPROXIMATE AND SUBJECT TO SLIGHT VARIANCES


LEGEND

- LCE-C: COMMERCIAL LIMITED COMMON ELEMENT
- GCE: GENERAL COMMON ELEMENT
- LCE-R: RESIDENTIAL LIMITED COMMON ELEMENT
- LCE-U: UNIT LIMITED COMMON ELEMENT
- COMMERICAL OR RESIDENTIAL UNIT

LEGEND

- SF UNIT OUTLINE
- SF LANAI OUTLINE

KEY PLAN

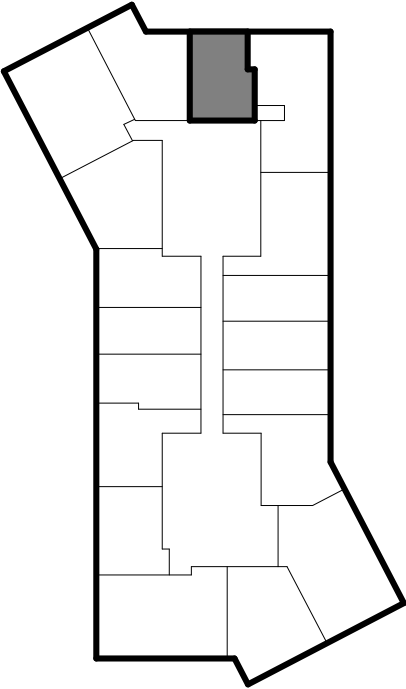

SCB SOLOMON CORDWELL BUENZ
255 California Street
3rd Floor
San Francisco, CA 94111

This work was prepared by me or under my supervision and construction of this project will be under my observation.

'A'ALI'
TMK: (1)2-3-002:086, 087 (por.), and 106 (por.)
CONDOMINIUM MAP

Condominium Map:
RESIDENCE TYPE 0B-A
Scale:
As indicated
0 2' 4'

Unit Type:
0 BED / 1 BATH

Estimated Net Living Area:
349 SF

Unit Numbers:
(33) 916, 1016, 1116, 1216, 1316, 1416, 1516, 1616, 1716, 1816, 1916, 2016, 2116, 2216, 2316, 2416, 2516, 2616, 2716, 2816, 2916, 3016, 3116, 3216, 3316, 3416, 3516, 3616, 3716, 3816, 3916, 4016, 4116
Levels:
9, 10, 11, 12, 13, 14, 15, 16, 17, 18, 19, 20, 21, 22, 23, 24, 25, 26, 27, 28, 29, 30, 31, 32, 33, 34, 35, 36, 37, 38, 39, 40, 41






CPR-402

Date: 06.14.2017



This Condominium Map, which includes this sheet, is intended to show (1) a site plan for the project depicting the location, layout and access to a public road of all buildings included or anticipated to be included in the project; (2) elevations and floor plans of all buildings in the project; (3) the layouts, locations, boundaries, unit numbers, and dimensions of the units; and (4) other details which is specifically required to be shown pursuant to Section 514B-33 of the Hawaii Revised Statutes. This Condominium Map is not intended and shall not be interpreted as creating any obligation to construct or install any improvements, amenities or facilities as may be depicted herein, and no person may rely in any way on any other detail or other matter depicted hereon. This Condominium Map shall not be deemed to contain any representation or warranty whatsoever.

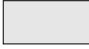NOTE: ALL MEASUREMENTS AND AREAS ARE APPROXIMATE AND SUBJECT TO SLIGHT VARIANCES



LEGEND


-  LCE-C: COMMERCIAL LIMITED COMMON ELEMENT
-  GCE: GENERAL COMMON ELEMENT
-  LCE-R: RESIDENTIAL LIMITED COMMON ELEMENT
-  LCE-U: UNIT LIMITED COMMON ELEMENT
-  COMMERCIAL OR RESIDENTIAL UNIT

LEGEND

-  SF UNIT OUTLINE
-  SF LANAI OUTLINE


KEY PLAN

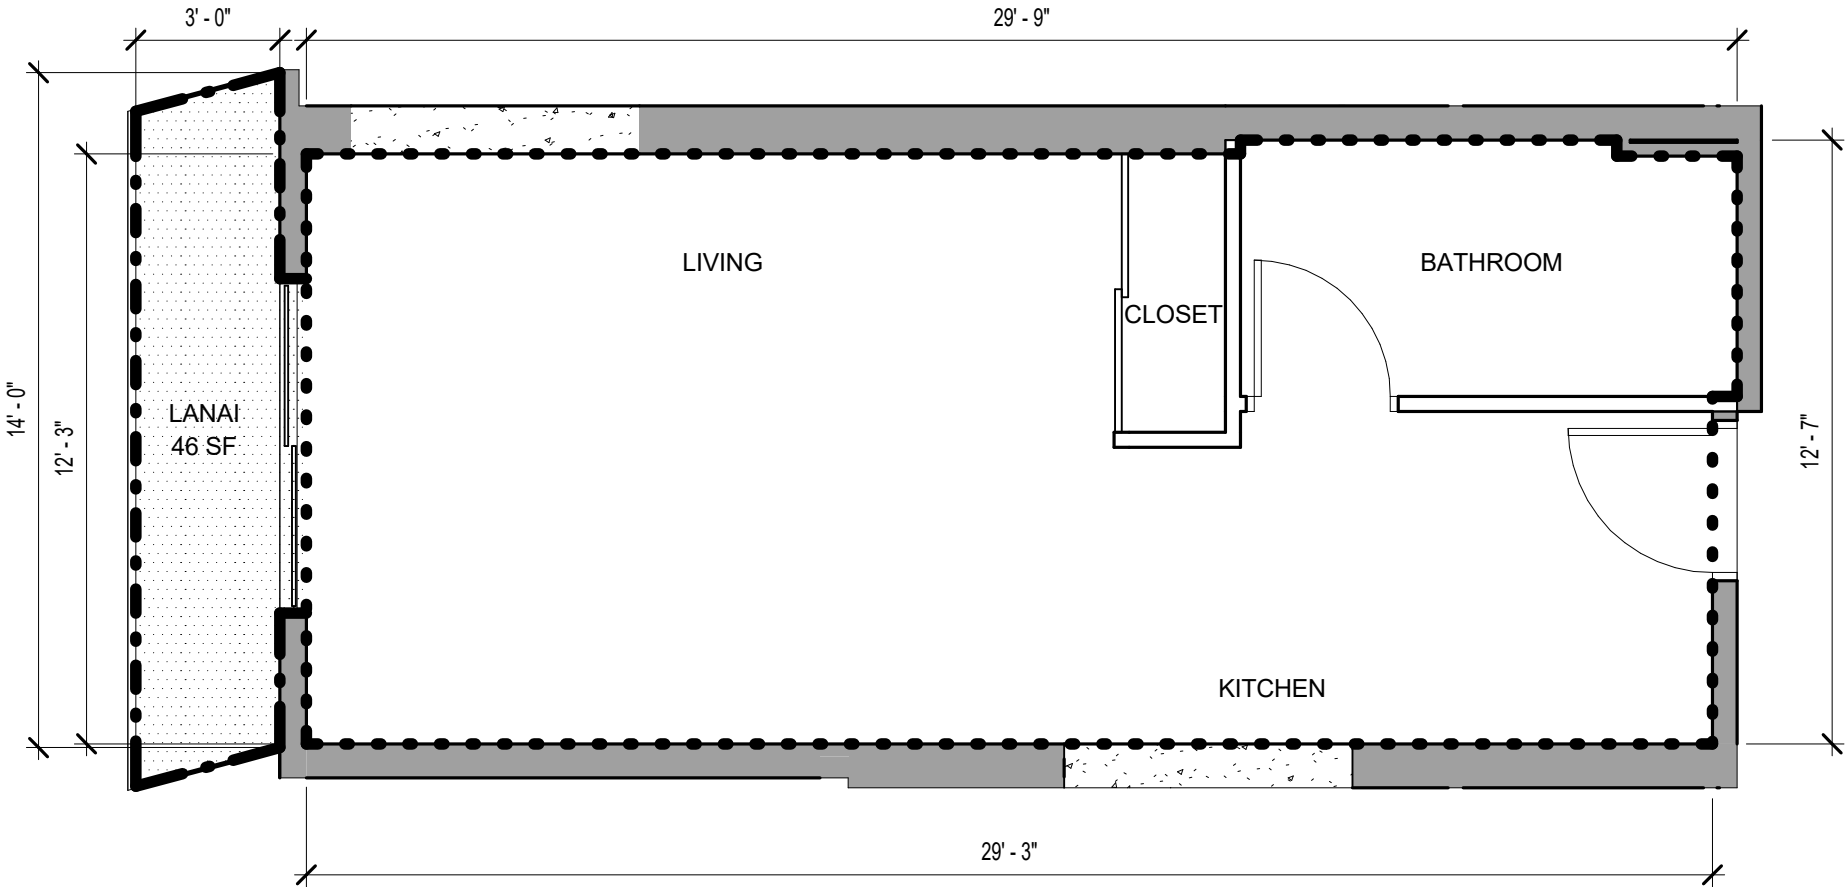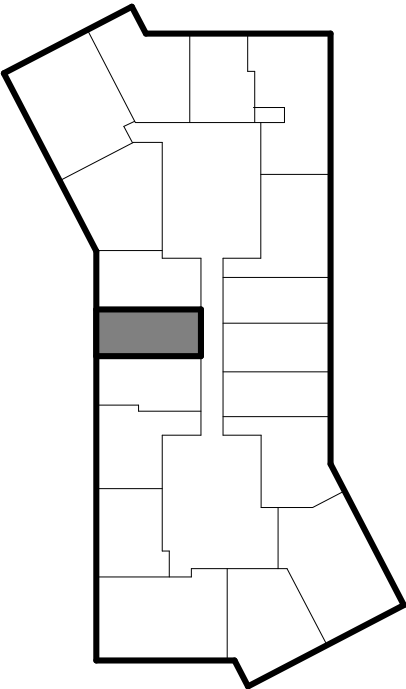

 SOLOMON CORDWELL BUENZ
255 California Street
3rd Floor
San Francisco, CA 94111

This work was prepared by me or under my supervision and construction of this project will be under my observation.

'A'ALI'
TMK: (1)2-3-002:086, 087 (por.), and 106 (por.)
CONDOMINIUM MAP

Condominium Map:
RESIDENCE TYPE 0B-B
Scale:
As indicated


Unit Type:
0 BED / 1 BATH

Estimated Net Living Area:
364 SF

Unit Numbers:
(33) 909, 1009, 1109, 1209, 1309, 1409, 1509, 1609, 1709, 1809, 1909, 2009, 2109, 2209, 2309, 2409, 2509, 2609, 2709, 2809, 2909, 3009, 3109, 3209, 3309, 3409, 3509, 3609, 3709, 3809, 3909, 4009, 4109
Levels:
9, 10, 11, 12, 13, 14, 15, 16, 17, 18, 19, 20, 21, 22, 23, 24, 25, 26, 27, 28, 29, 30, 31, 32, 33, 34, 35, 36, 37, 38, 39, 40, 41




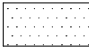

CPR-403

Date: 06.14.2017



This Condominium Map, which includes this sheet, is intended to show (1) a site plan for the project depicting the location, layout and access to a public road of all buildings included or anticipated to be included in the project; (2) elevations and floor plans of all buildings in the project; (3) the layouts, locations, boundaries, unit numbers, and dimensions of the units; and (4) other details which is specifically required to be shown pursuant to Section 514B-33 of the Hawaii Revised Statutes. This Condominium Map is not intended and shall not be interpreted as creating any obligation to construct or install any improvements, amenities or facilities as may be depicted herein, and no person may rely in any way on any other detail or other matter depicted hereon. This Condominium Map shall not be deemed to contain any representation or warranty whatsoever.

NOTE: ALL MEASUREMENTS AND AREAS ARE APPROXIMATE AND SUBJECT TO SLIGHT VARIANCES



LEGEND

-  LCE-C: COMMERCIAL LIMITED COMMON ELEMENT
-  GCE: GENERAL COMMON ELEMENT
-  LCE-R: RESIDENTIAL LIMITED COMMON ELEMENT
-  LCE-U: UNIT LIMITED COMMON ELEMENT
-  COMMERCIAL OR RESIDENTIAL UNIT

LEGEND

-  SF UNIT OUTLINE
-  SF LANAI OUTLINE


KEY PLAN

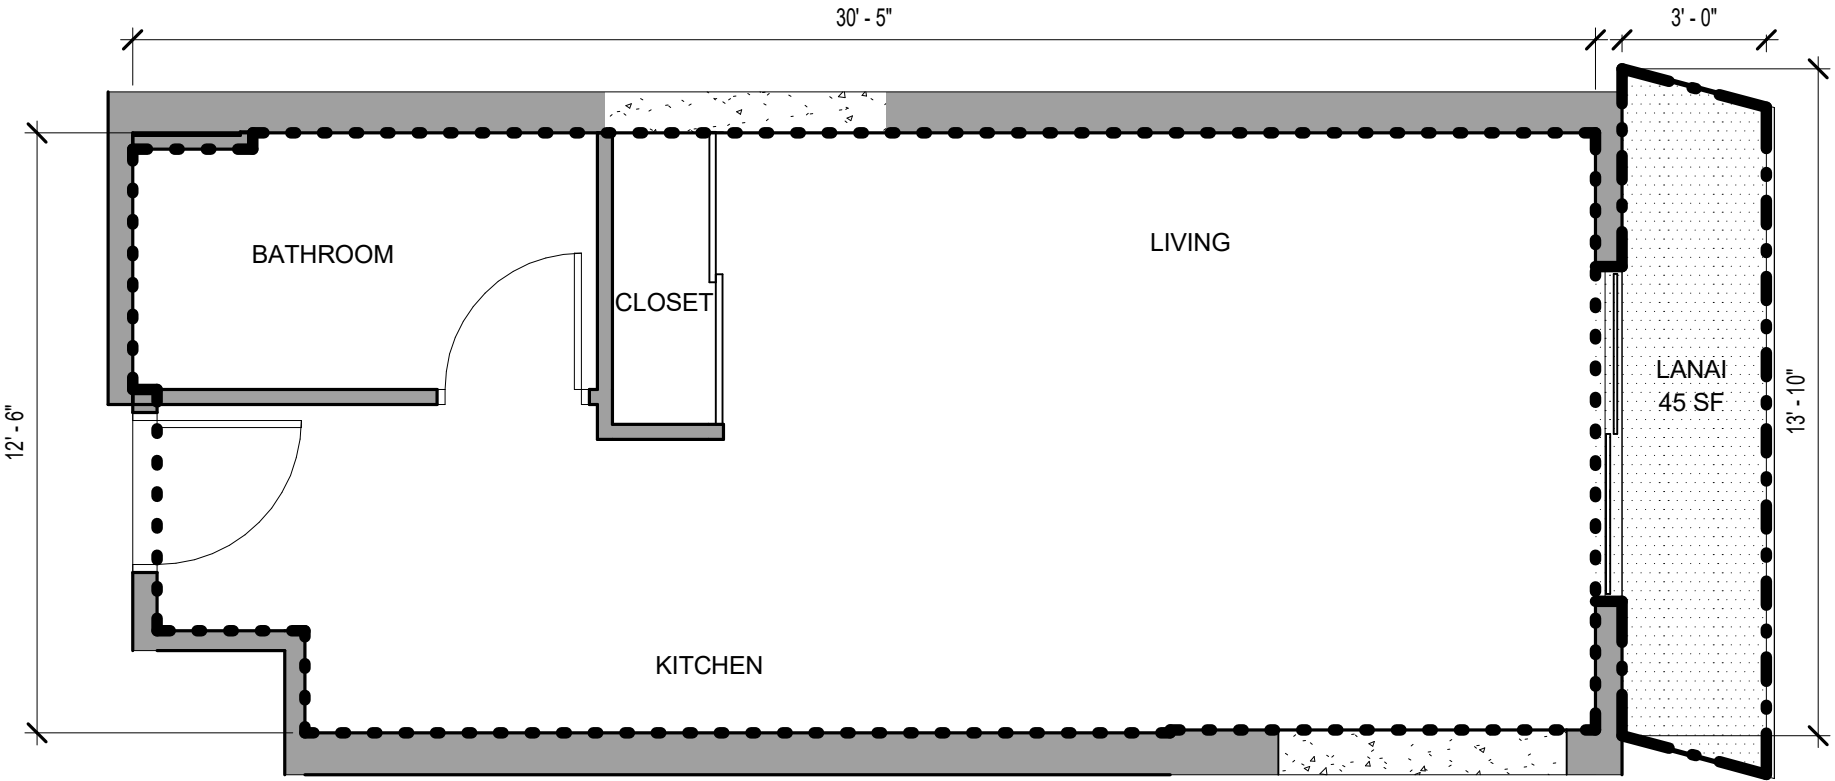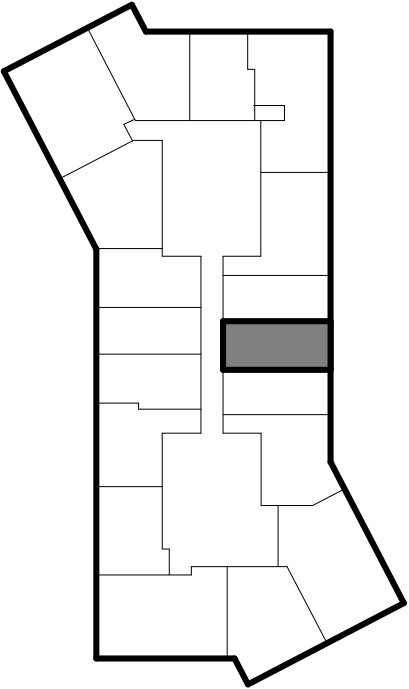

SOLOMON CORDWELL BUENZ
255 California Street
3rd Floor
San Francisco, CA 94111

This work was prepared by me or under my supervision and construction of this project will be under my observation.

'A'ALI'
TMK: (1)2-3-002:086, 087 (por.), and 106 (por.)
CONDOMINIUM MAP

Condominium Map:
RESIDENCE TYPE 0B-C
Scale:
As indicated


Unit Type:
0 BED / 1 BATH

Estimated Net Living Area:
368 SF

Unit Numbers:
(38) 208, 308, 408, 508, 608, 708, 808, 1108, 1208, 1308, 1408, 1508, 1608, 1708, 1808, 1908, 2008, 2108, 2208, 2308, 2408, 2508, 2608, 2708, 2808, 2908, 3008, 3108, 3208, 3308, 3408, 3508, 3608, 3708, 3808, 3908, 4008, 4108
Levels:
2, 3, 4, 5, 6, 7, 8, 11, 12, 13, 14, 15, 16, 17, 18, 19, 20, 21, 22, 23, 24, 25, 26, 27, 28, 29, 30, 31, 32, 33, 34, 35, 36, 37, 38, 39, 40, 41




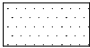

CPR-404

Date: 06.14.2017



This Condominium Map, which includes this sheet, is intended to show (1) a site plan for the project depicting the location, layout and access to a public road of all buildings included or anticipated to be included in the project; (2) elevations and floor plans of all buildings in the project; (3) the layouts, locations, boundaries, unit numbers, and dimensions of the units; and (4) other details which is specifically required to be shown pursuant to Section 514B-33 of the Hawaii Revised Statutes. This Condominium Map is not intended and shall not be interpreted as creating any obligation to construct or install any improvements, amenities or facilities as may be depicted herein, and no person may rely in any way on any other detail or other matter depicted hereon. This Condominium Map shall not be deemed to contain any representation or warranty whatsoever.

NOTE: ALL MEASUREMENTS AND AREAS ARE APPROXIMATE AND SUBJECT TO SLIGHT VARIANCES



LEGEND


-  LCE-C: COMMERCIAL LIMITED COMMON ELEMENT
-  GCE: GENERAL COMMON ELEMENT
-  LCE-R: RESIDENTIAL LIMITED COMMON ELEMENT
-  LCE-U: UNIT LIMITED COMMON ELEMENT
-  COMMERCIAL OR RESIDENTIAL UNIT

LEGEND

-  SF UNIT OUTLINE
-  SF LANAI OUTLINE


KEY PLAN

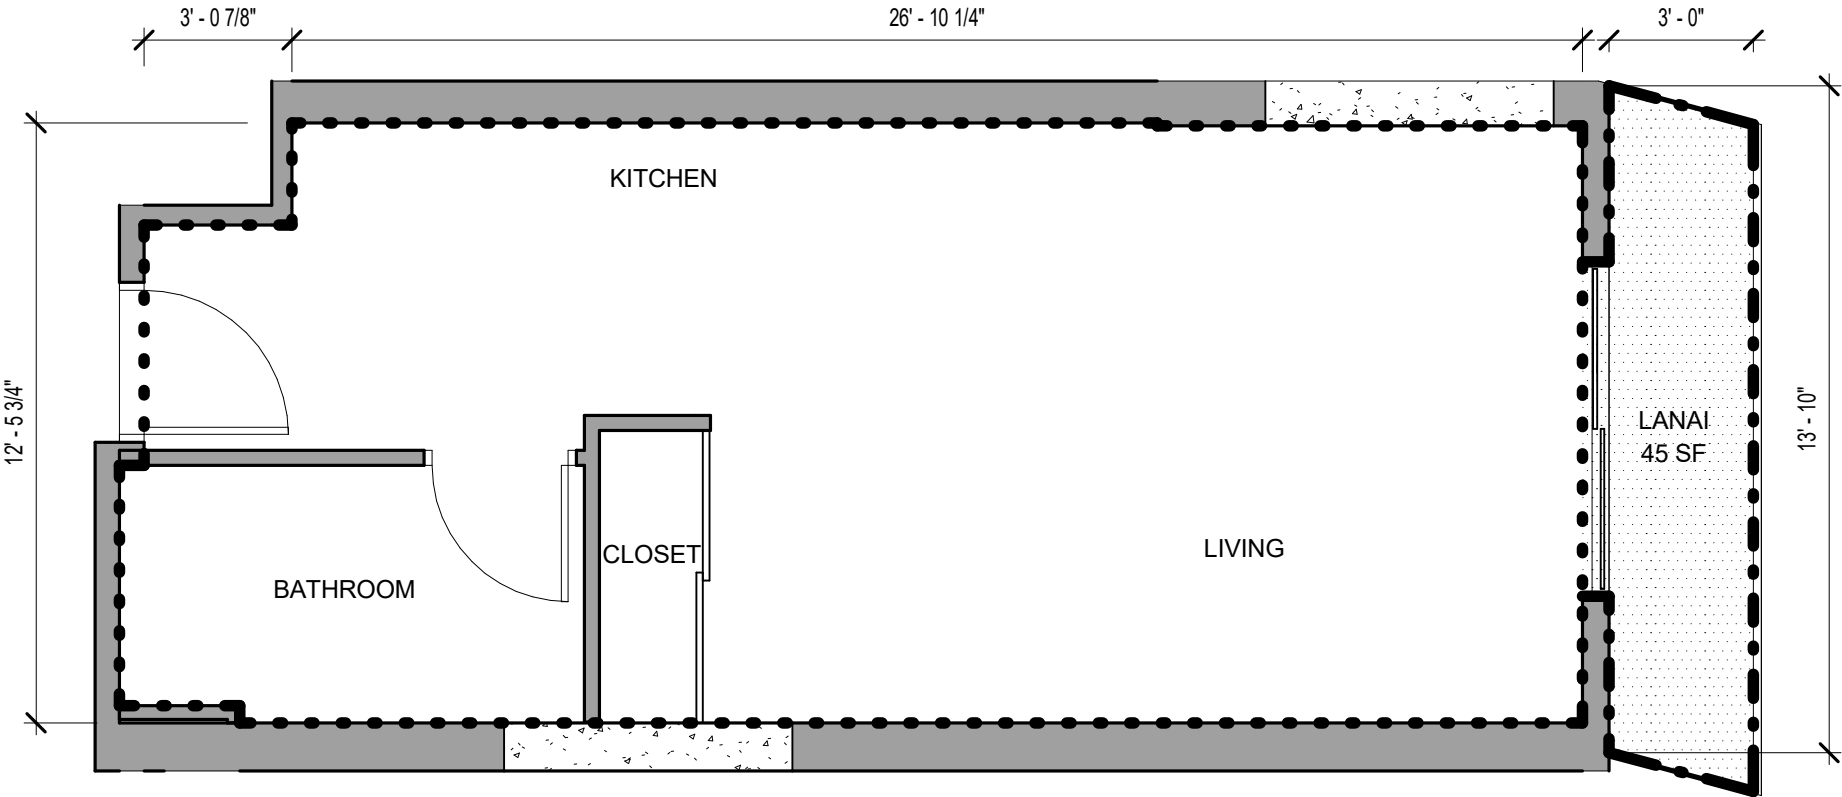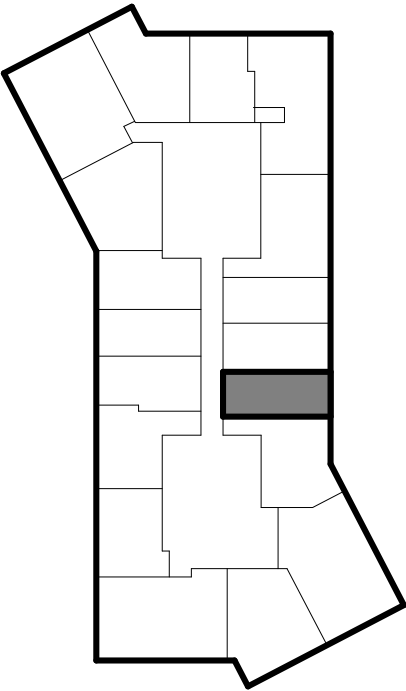

 SOLOMON CORDWELL BUENZ
255 California Street
3rd Floor
San Francisco, CA 94111

This work was prepared by me or under my supervision and construction of this project will be under my observation.

'A'ALI'
TMK: (1)2-3-002:086, 087 (por.), and 106 (por.)
CONDOMINIUM MAP

Condominium Map:
RESIDENCE TYPE 0B-D
Scale:
As indicated


Unit Type:
0 BED / 1 BATH

Estimated Net Living Area:
368 SF

Unit Numbers:
(40) 206, 306, 406, 506, 606, 706, 806, 906, 1006, 1106, 1206, 1306, 1406, 1506, 1606, 1706, 1806, 1906, 2006, 2106, 2206, 2306, 2406, 2506, 2606, 2706, 2806, 2906, 3006, 3106, 3206, 3306, 3406, 3506, 3606, 3706, 3806, 3906, 4006, 4106
Levels:
2, 3, 4, 5, 6, 7, 8, 9, 10, 11, 12, 13, 14, 15, 16, 17, 18, 19, 20, 21, 22, 23, 24, 25, 26, 27, 28, 29, 30, 31, 32, 33, 34, 35, 36, 37, 38, 39, 40, 41






CPR-405

Date: 06.14.2017



This Condominium Map, which includes this sheet, is intended to show (1) a site plan for the project depicting the location, layout and access to a public road of all buildings included or anticipated to be included in the project; (2) elevations and floor plans of all buildings in the project; (3) the layouts, locations, boundaries, unit numbers, and dimensions of the units; and (4) other details which is specifically required to be shown pursuant to Section 514B-33 of the Hawaii Revised Statutes. This Condominium Map is not intended and shall not be interpreted as creating any obligation to construct or install any improvements, amenities or facilities as may be depicted herein, and no person may rely in any way on any other detail or other matter depicted hereon. This Condominium Map shall not be deemed to contain any representation or warranty whatsoever.

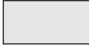NOTE: ALL MEASUREMENTS AND AREAS ARE APPROXIMATE AND SUBJECT TO SLIGHT VARIANCES



LEGEND

-  LCE-C: COMMERCIAL LIMITED COMMON ELEMENT
-  GCE: GENERAL COMMON ELEMENT
-  LCE-R: RESIDENTIAL LIMITED COMMON ELEMENT
-  LCE-U: UNIT LIMITED COMMON ELEMENT
-  COMMERCIAL OR RESIDENTIAL UNIT

LEGEND

-  SF UNIT OUTLINE
-  SF LANAI OUTLINE


KEY PLAN

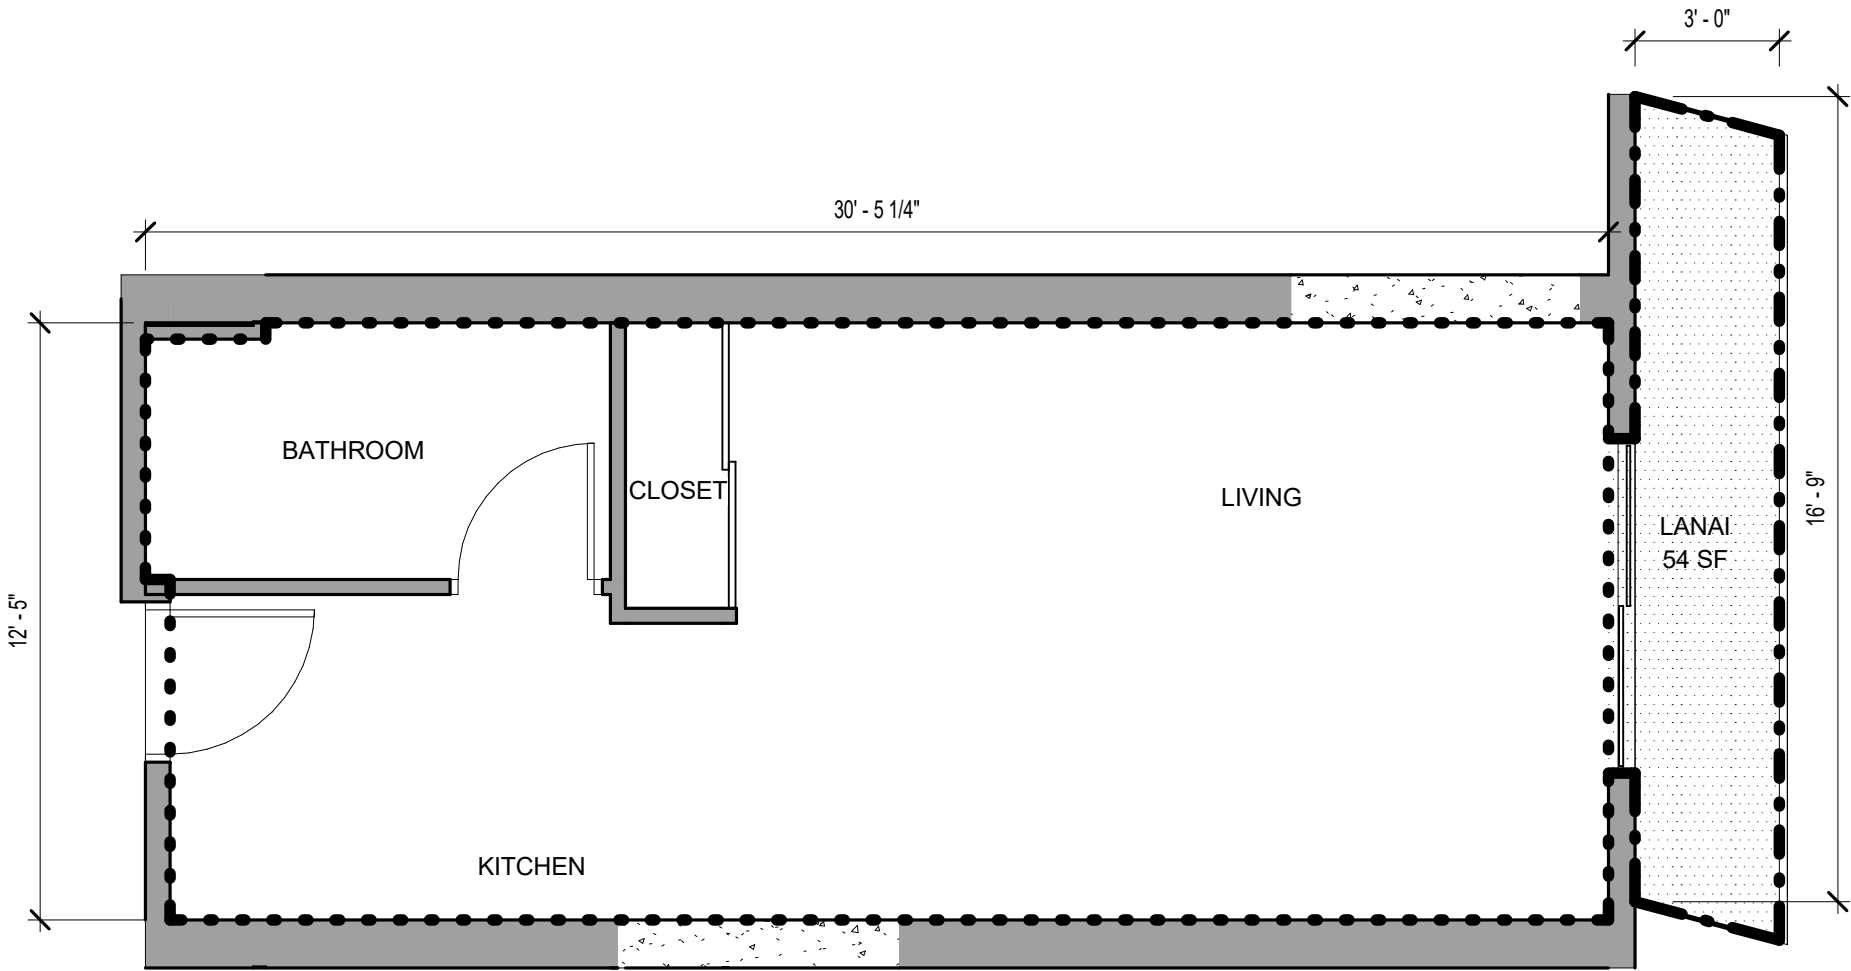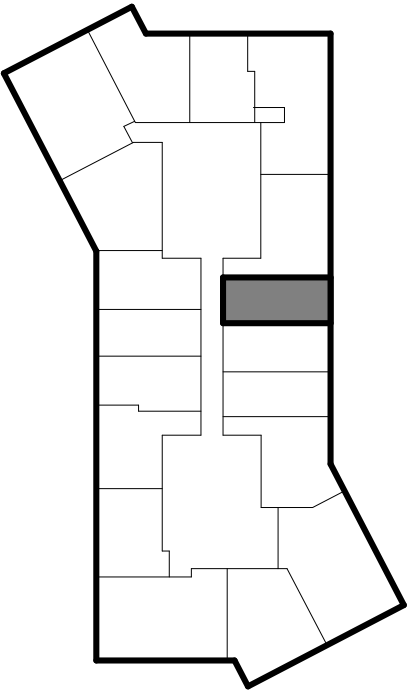

SOLOMON CORDWELL BUENZ
255 California Street
3rd Floor
San Francisco, CA 94111

This work was prepared by me or under my supervision and construction of this project will be under my observation.

'A'ALI'
TMK: (1)2-3-002:086, 087 (por.), and 106 (por.)
CONDOMINIUM MAP

Condominium Map:
RESIDENCE TYPE 0B-E
Scale:
As indicated


Unit Type:
0 BED / 1 BATH

Estimated Net Living Area:
373 SF

Unit Numbers:
(38) 210, 310, 410, 510, 610, 710, 810, 1110, 1210, 1310, 1410, 1510, 1610, 1710, 1810, 1910, 2010, 2110, 2210, 2310, 2410, 2510, 2610, 2710, 2810, 2910, 3010, 3110, 3210, 3310, 3410, 3510, 3610, 3710, 3810, 3910, 4010, 4110
Levels:
2, 3, 4, 5, 6, 7, 8, 11, 12, 13, 14, 15, 16, 17, 18, 19, 20, 21, 22, 23, 24, 25, 26, 27, 28, 29, 30, 31, 32, 33, 34, 35, 36, 37, 38, 39, 40, 41




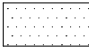

CPR-406

Date: 06.14.2017



This Condominium Map, which includes this sheet, is intended to show (1) a site plan for the project depicting the location, layout and access to a public road of all buildings included or anticipated to be included in the project; (2) elevations and floor plans of all buildings in the project; (3) the layouts, locations, boundaries, unit numbers, and dimensions of the units; and (4) other details which is specifically required to be shown pursuant to Section 514B-33 of the Hawaii Revised Statutes. This Condominium Map is not intended and shall not be interpreted as creating any obligation to construct or install any improvements, amenities or facilities as may be depicted herein, and no person may rely in any way on any other detail or other matter depicted hereon. This Condominium Map shall not be deemed to contain any representation or warranty whatsoever.

NOTE: ALL MEASUREMENTS AND AREAS ARE APPROXIMATE AND SUBJECT TO SLIGHT VARIANCES



LEGEND


-  LCE-C: COMMERCIAL LIMITED COMMON ELEMENT
-  GCE: GENERAL COMMON ELEMENT
-  LCE-R: RESIDENTIAL LIMITED COMMON ELEMENT
-  LCE-U: UNIT LIMITED COMMON ELEMENT
-  COMMERCIAL OR RESIDENTIAL UNIT

LEGEND

-  SF UNIT OUTLINE
-  SF LANAI OUTLINE


KEY PLAN

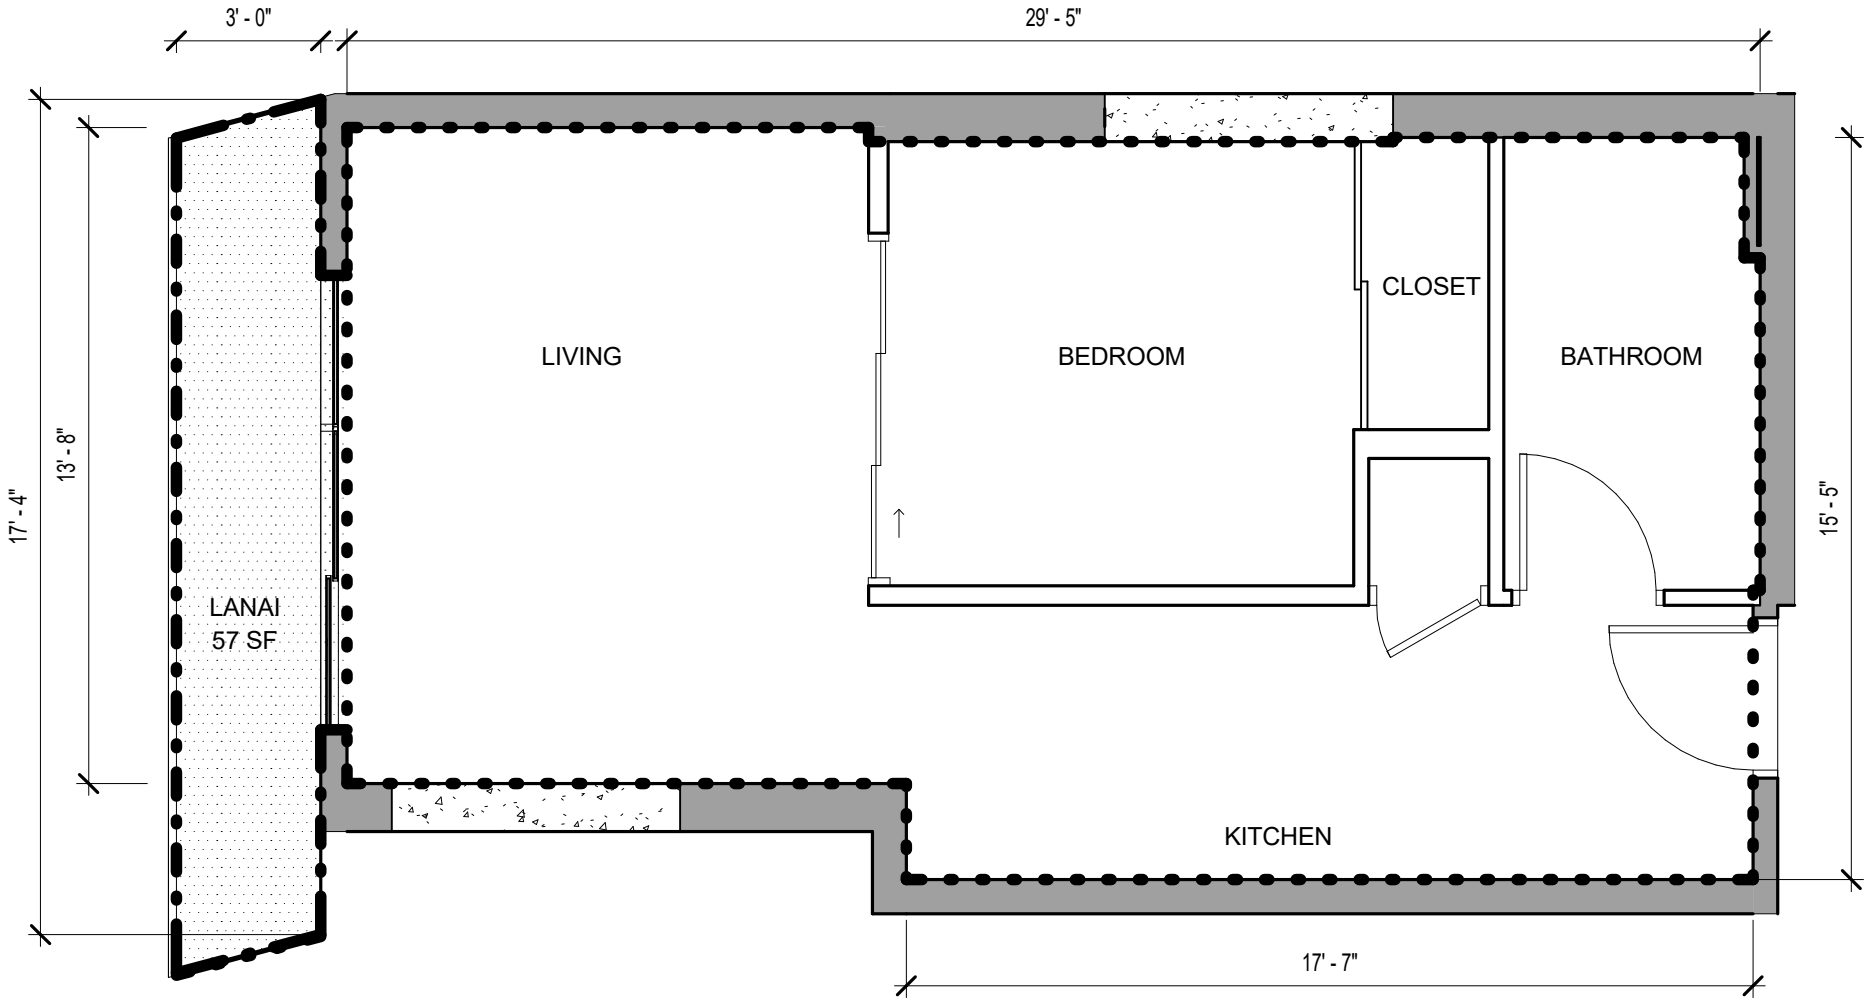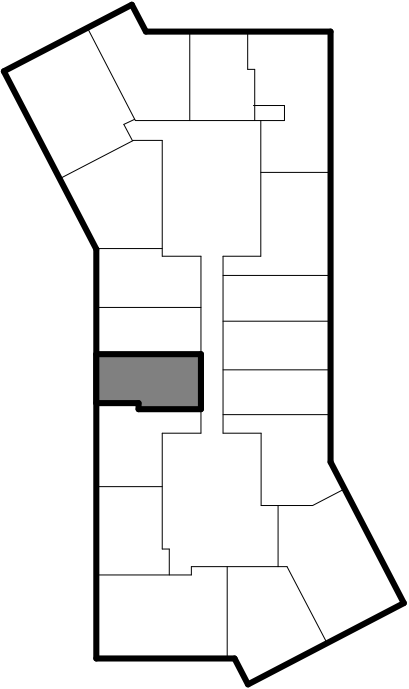

 SOLOMON CORDWELL BUENZ
255 California Street
3rd Floor
San Francisco, CA 94111

This work was prepared by me or under my supervision and construction of this project will be under my observation.

'A'ALI'
TMK: (1)2-3-002:086, 087 (por.), and 106 (por.)
CONDOMINIUM MAP

Condominium Map:
RESIDENCE TYPE 1B-A
Scale:
As indicated


Unit Type:
1 BED / 1 BATH

Estimated Net Living Area:
430 SF

Unit Numbers:
(33) 907, 1007, 1107, 1207, 1307, 1407, 1507, 1607, 1707, 1807, 1907, 2007, 2107, 2207, 2307, 2407, 2507, 2607, 2707, 2807, 2907, 3007, 3107, 3207, 3307, 3407, 3507, 3607, 3707, 3807, 3907, 4007, 4107
Levels:
9, 10, 11, 12, 13, 14, 15, 16, 17, 18, 19, 20, 21, 22, 23, 24, 25, 26, 27, 28, 29, 30, 31, 32, 33, 34, 35, 36, 37, 38, 39, 40, 41






CPR-410

Date: 06.14.2017



This Condominium Map, which includes this sheet, is intended to show (1) a site plan for the project depicting the location, layout and access to a public road of all buildings included or anticipated to be included in the project; (2) elevations and floor plans of all buildings in the project; (3) the layouts, locations, boundaries, unit numbers, and dimensions of the units; and (4) other details which is specifically required to be shown pursuant to Section 514B-33 of the Hawaii Revised Statutes. This Condominium Map is not intended and shall not be interpreted as creating any obligation to construct or install any improvements, amenities or facilities as may be depicted herein, and no person may rely in any way on any other detail or other matter depicted hereon. This Condominium Map shall not be deemed to contain any representation or warranty whatsoever.

NOTE: ALL MEASUREMENTS AND AREAS ARE APPROXIMATE AND SUBJECT TO SLIGHT VARIANCES

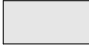
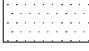
LEGEND

-  LCE-C: COMMERCIAL LIMITED COMMON ELEMENT
-  GCE: GENERAL COMMON ELEMENT
-  LCE-R: RESIDENTIAL LIMITED COMMON ELEMENT
-  LCE-U: UNIT LIMITED COMMON ELEMENT
-  COMMERCIAL OR RESIDENTIAL UNIT

LEGEND

-  SF UNIT OUTLINE
-  SF LANAI OUTLINE


KEY PLAN

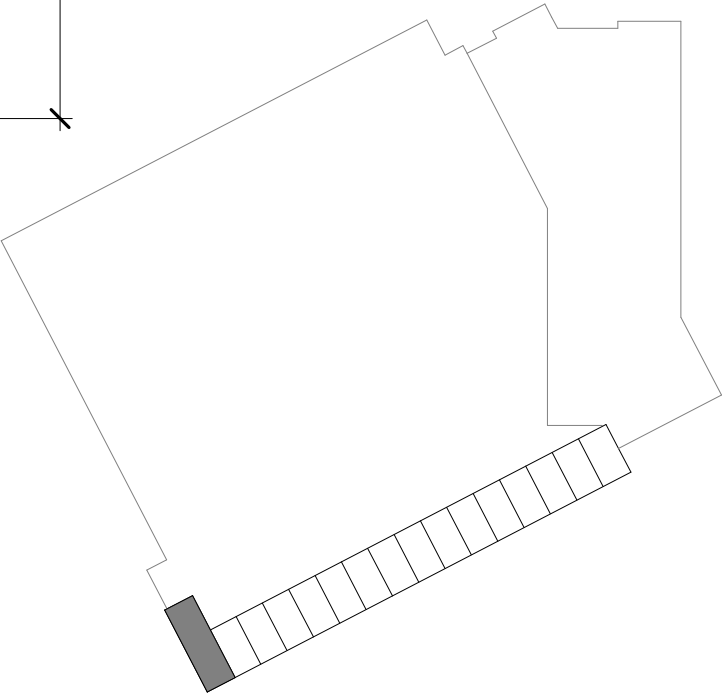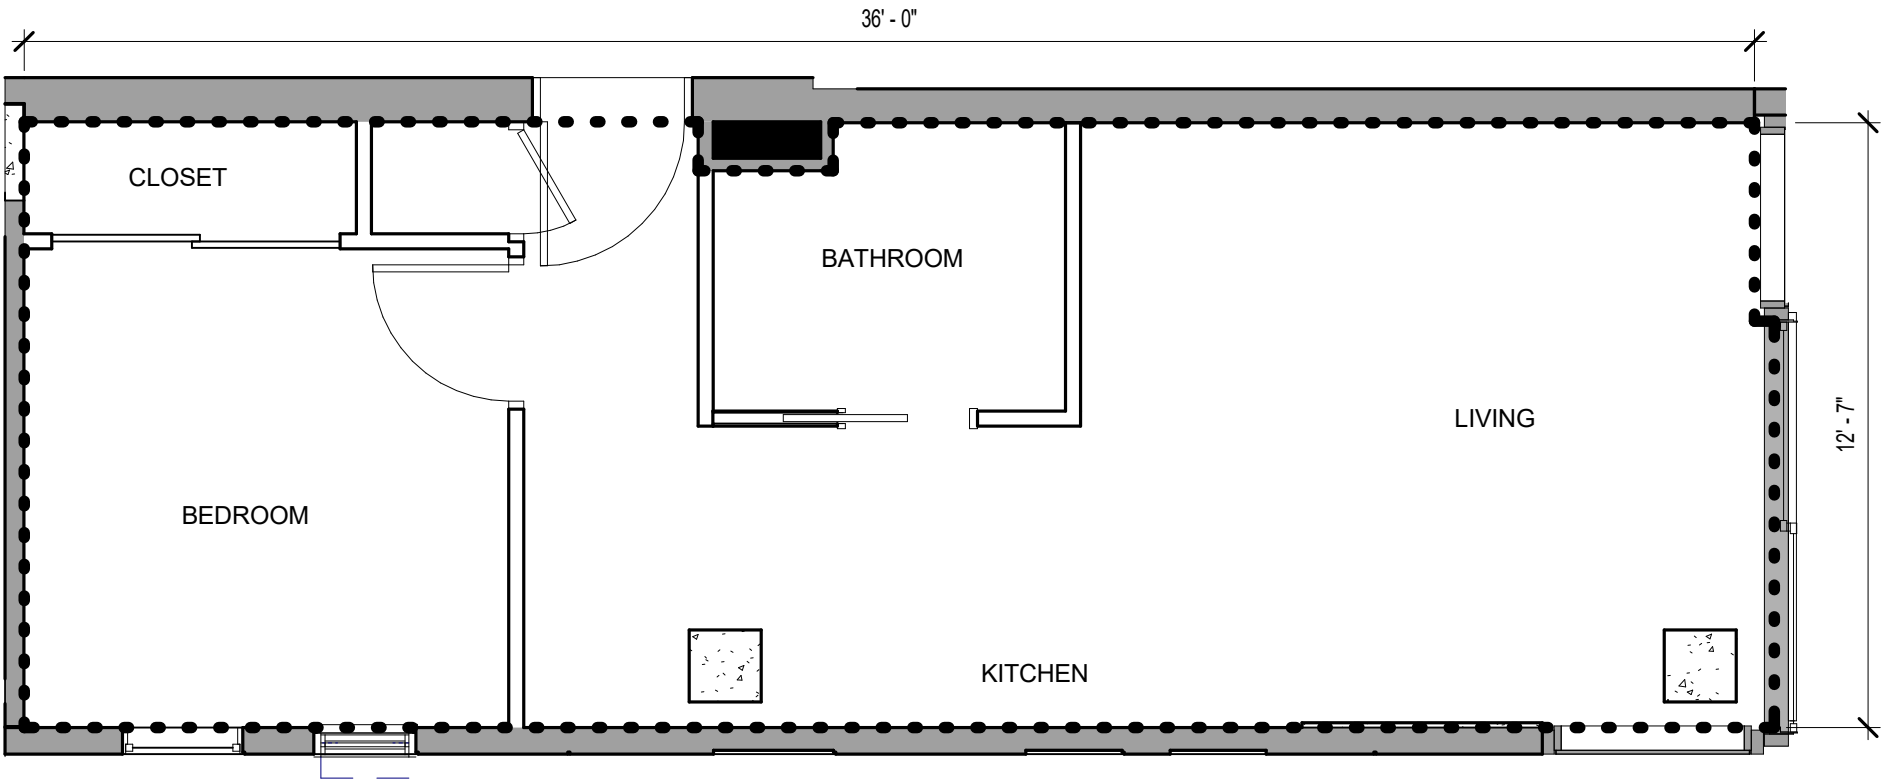

SOLOMON CORDWELL BUENZ
255 California Street
3rd Floor
San Francisco, CA 94111

This work was prepared by me or under my supervision and construction of this project will be under my observation.

'A'ALI'
TMK: (1)2-3-002:086, 087 (por.), and 106 (por.)
CONDOMINIUM MAP

Condominium Map:
RESIDENCE TYPE 1B-P
Scale:
As indicated


Unit Type:
1 BED / 1 BATH

Estimated Net Living Area:
454 SF

Unit Numbers:
(6) 231, 331, 431, 531, 631, 731

Levels:
2, 3, 4, 5, 6, 7






CPR-411

Date: 06.14.2017



This Condominium Map, which includes this sheet, is intended to show (1) a site plan for the project depicting the location, layout and access to a public road of all buildings included or anticipated to be included in the project; (2) elevations and floor plans of all buildings in the project; (3) the layouts, locations, boundaries, unit numbers, and dimensions of the units; and (4) other details which is specifically required to be shown pursuant to Section 514B-33 of the Hawaii Revised Statutes. This Condominium Map is not intended and shall not be interpreted as creating any obligation to construct or install any improvements, amenities or facilities as may be depicted herein, and no person may rely in any way on any other detail or other matter depicted hereon. This Condominium Map shall not be deemed to contain any representation or warranty whatsoever.

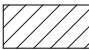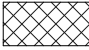 NOTE: ALL MEASUREMENTS AND AREAS ARE APPROXIMATE AND SUBJECT TO SLIGHT VARIANCES



LEGEND

-  LCE-C: COMMERCIAL LIMITED COMMON ELEMENT
-  GCE: GENERAL COMMON ELEMENT
-  LCE-R: RESIDENTIAL LIMITED COMMON ELEMENT
-  LCE-U: UNIT LIMITED COMMON ELEMENT
-  COMMERCIAL OR RESIDENTIAL UNIT

LEGEND

-  SF UNIT OUTLINE
-  SF LANAI OUTLINE


KEY PLAN

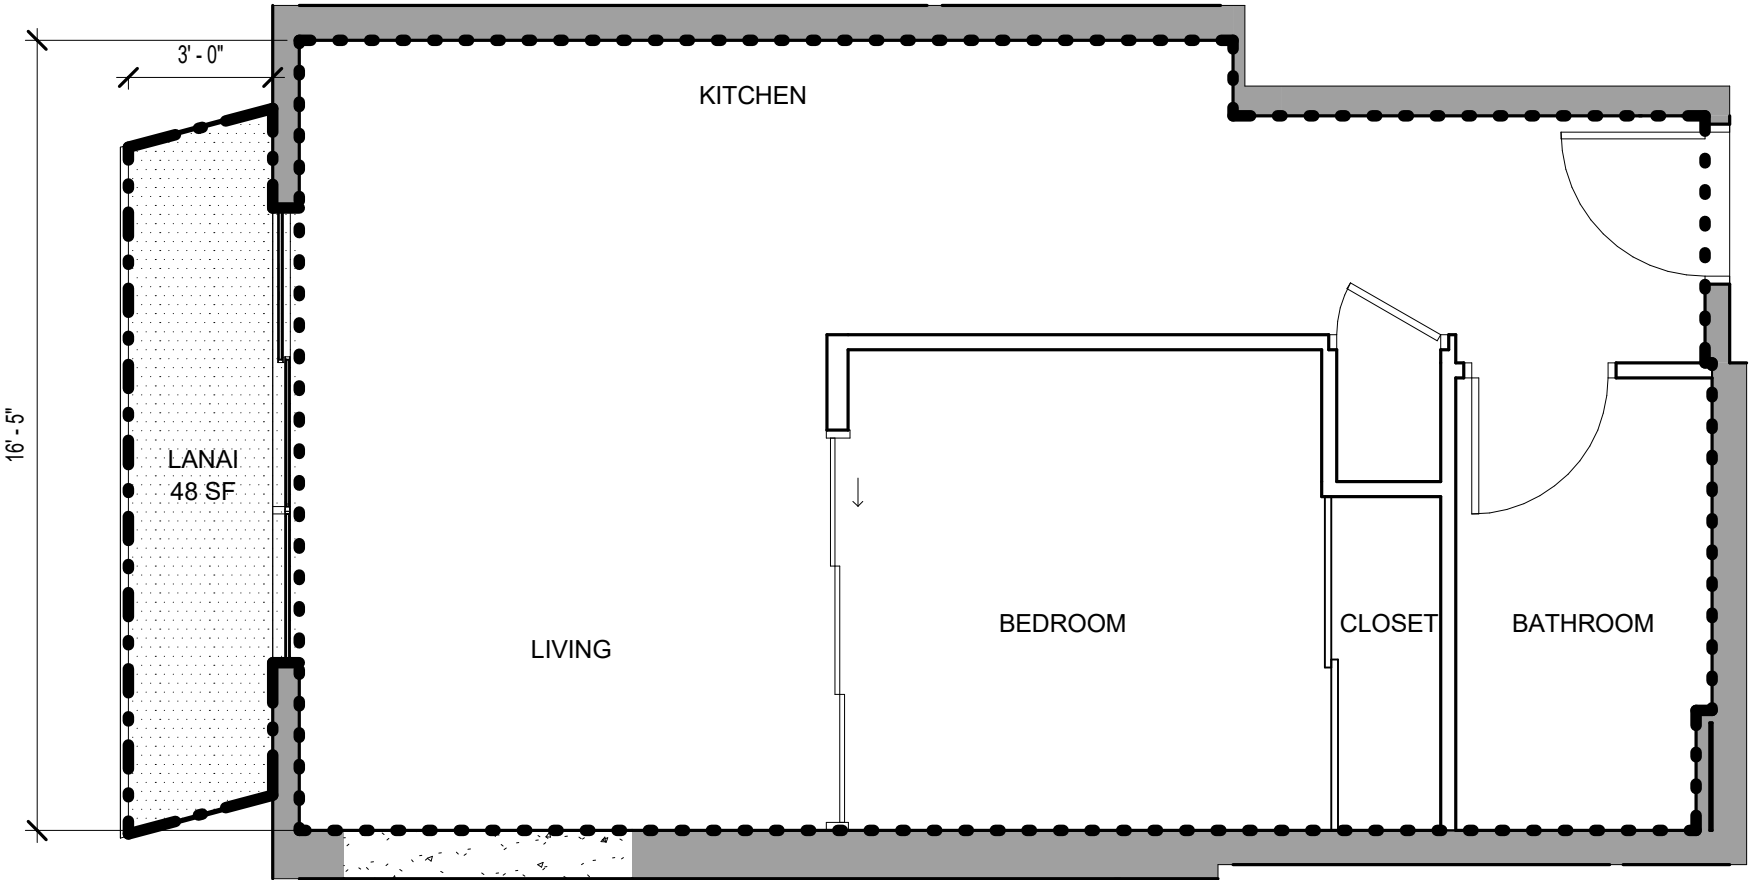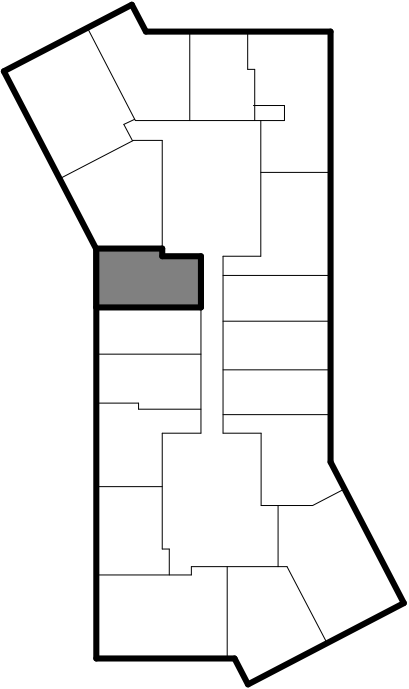

 SOLOMON CORDWELL BUENZ
255 California Street
3rd Floor
San Francisco, CA 94111

This work was prepared by me or under my supervision and construction of this project will be under my observation.

'A'ALI'
TMK: (1)2-3-002:086, 087 (por.), and 106 (por.)
CONDOMINIUM MAP

Condominium Map:
RESIDENCE TYPE 1B-B
Scale:
As indicated


Unit Type:
1 BED / 1 BATH


Estimated Net Living Area:
466 SF

Unit Numbers:
(33) 911, 1011, 1111, 1211, 1311, 1411, 1511, 1611, 1711, 1811, 1911, 2011, 2111, 2211, 2311, 2411, 2511, 2611, 2711, 2811, 2911, 3011, 3111, 3211, 3311, 3411, 3511, 3611, 3711, 3811, 3911, 4011, 4111
Levels:
9, 10, 11, 12, 13, 14, 15, 16, 17, 18, 19, 20, 21, 22, 23, 24, 25, 26, 27, 28, 29, 30, 31, 32, 33, 34, 35, 36, 37, 38, 39, 40, 41

CPR-412

Date: 06.14.2017

This Condominium Map, which includes this sheet, is intended to show (1) a site plan for the project depicting the location, layout and access to a public road of all buildings included or anticipated to be included in the project; (2) elevations and floor plans of all buildings in the project; (3) the layouts, locations, boundaries, unit numbers, and dimensions of the units; and (4) other details which is specifically required to be shown pursuant to Section 514B-33 of the Hawaii Revised Statutes. This Condominium Map is not intended and shall not be interpreted as creating any obligation to construct or install any improvements, amenities or facilities as may be depicted herein, and no person may rely in any way on any other detail or other matter depicted hereon. This Condominium Map shall not be deemed to contain any representation or warranty whatsoever.

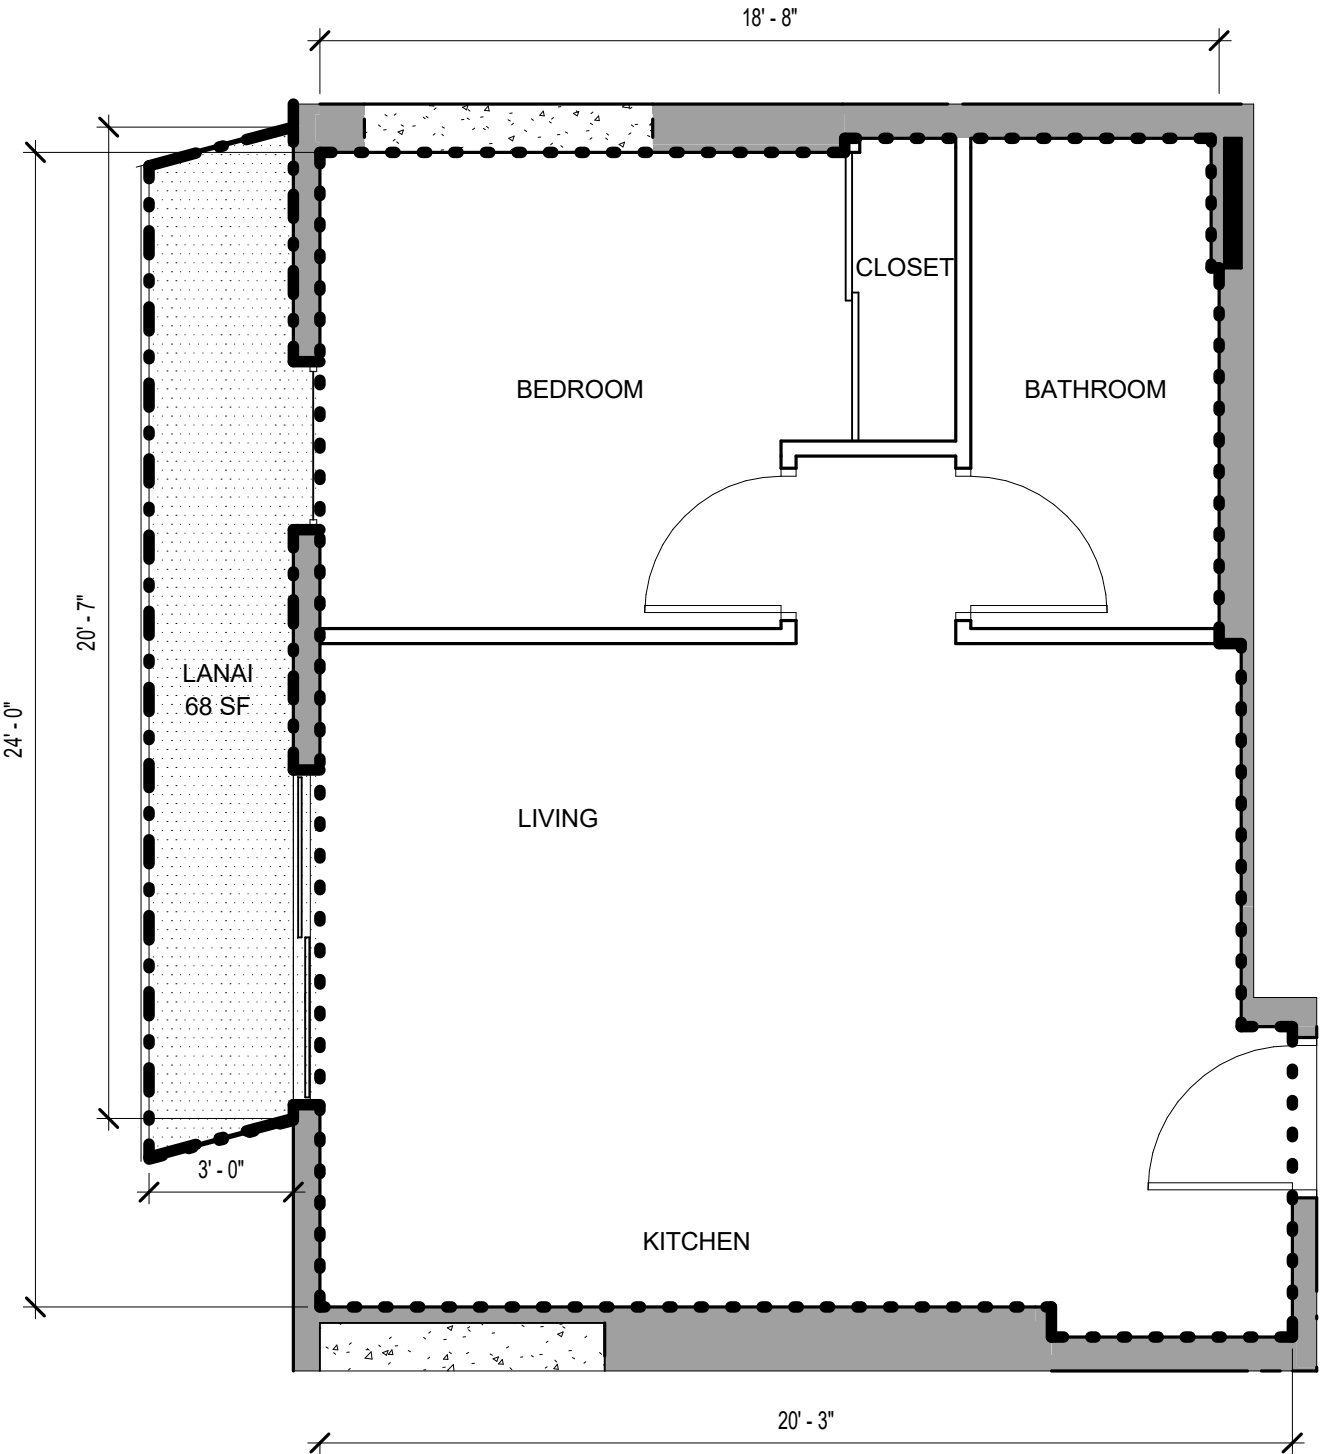

NOTE: ALL MEASUREMENTS AND AREAS ARE APPROXIMATE AND SUBJECT TO SLIGHT VARIANCES


LEGEND

- LCE-C: COMMERCIAL LIMITED COMMON ELEMENT
- GCE: GENERAL COMMON ELEMENT
- LCE-R: RESIDENTIAL LIMITED COMMON ELEMENT
- LCE-U: UNIT LIMITED COMMON ELEMENT
- COMMERCIAL OR RESIDENTIAL UNIT

LEGEND

- SF UNIT OUTLINE
- SF LANAI OUTLINE

KEY PLAN

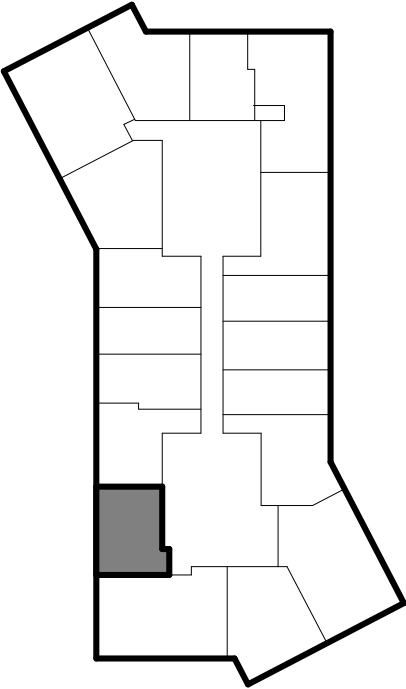

SCB SOLOMON CORDWELL BUENZ
255 California Street
3rd Floor
San Francisco, CA 94111

This work was prepared by me or under my supervision and construction of this project will be under my observation.

'A'ALI'
TMK: (1)2-3-002:086, 087 (por.), and 106 (por.)
CONDOMINIUM MAP

Condominium Map:
RESIDENCE TYPE 1B-C
Scale:
As indicated

Unit Type:
1 BED / 1 BATH


Estimated Net Living Area:
467 SF

Unit Numbers:
(33) 903, 1003, 1103, 1203, 1303, 1403, 1503, 1603, 1703, 1803, 1903, 2003, 2103, 2203, 2303, 2403, 2503, 2603, 2703, 2803, 2903, 3003, 3103, 3203, 3303, 3403, 3503, 3603, 3703, 3803, 3903, 4003, 4103
Levels:
9, 10, 11, 12, 13, 14, 15, 16, 17, 18, 19, 20, 21, 22, 23, 24, 25, 26, 27, 28, 29, 30, 31, 32, 33, 34, 35, 36, 37, 38, 39, 40, 41

CPR-413

Date: 06.14.2017


This Condominium Map, which includes this sheet, is intended to show (1) a site plan for the project depicting the location, layout and access to a public road of all buildings included or anticipated to be included in the project; (2) elevations and floor plans of all buildings in the project; (3) the layouts, locations, boundaries, unit numbers, and dimensions of the units; and (4) other details which is specifically required to be shown pursuant to Section 514B-33 of the Hawaii Revised Statutes. This Condominium Map is not intended and shall not be interpreted as creating any obligation to construct or install any improvements, amenities or facilities as may be depicted herein, and no person may rely in any way on any other detail or other matter depicted hereon. This Condominium Map shall not be deemed to contain any representation or warranty whatsoever.

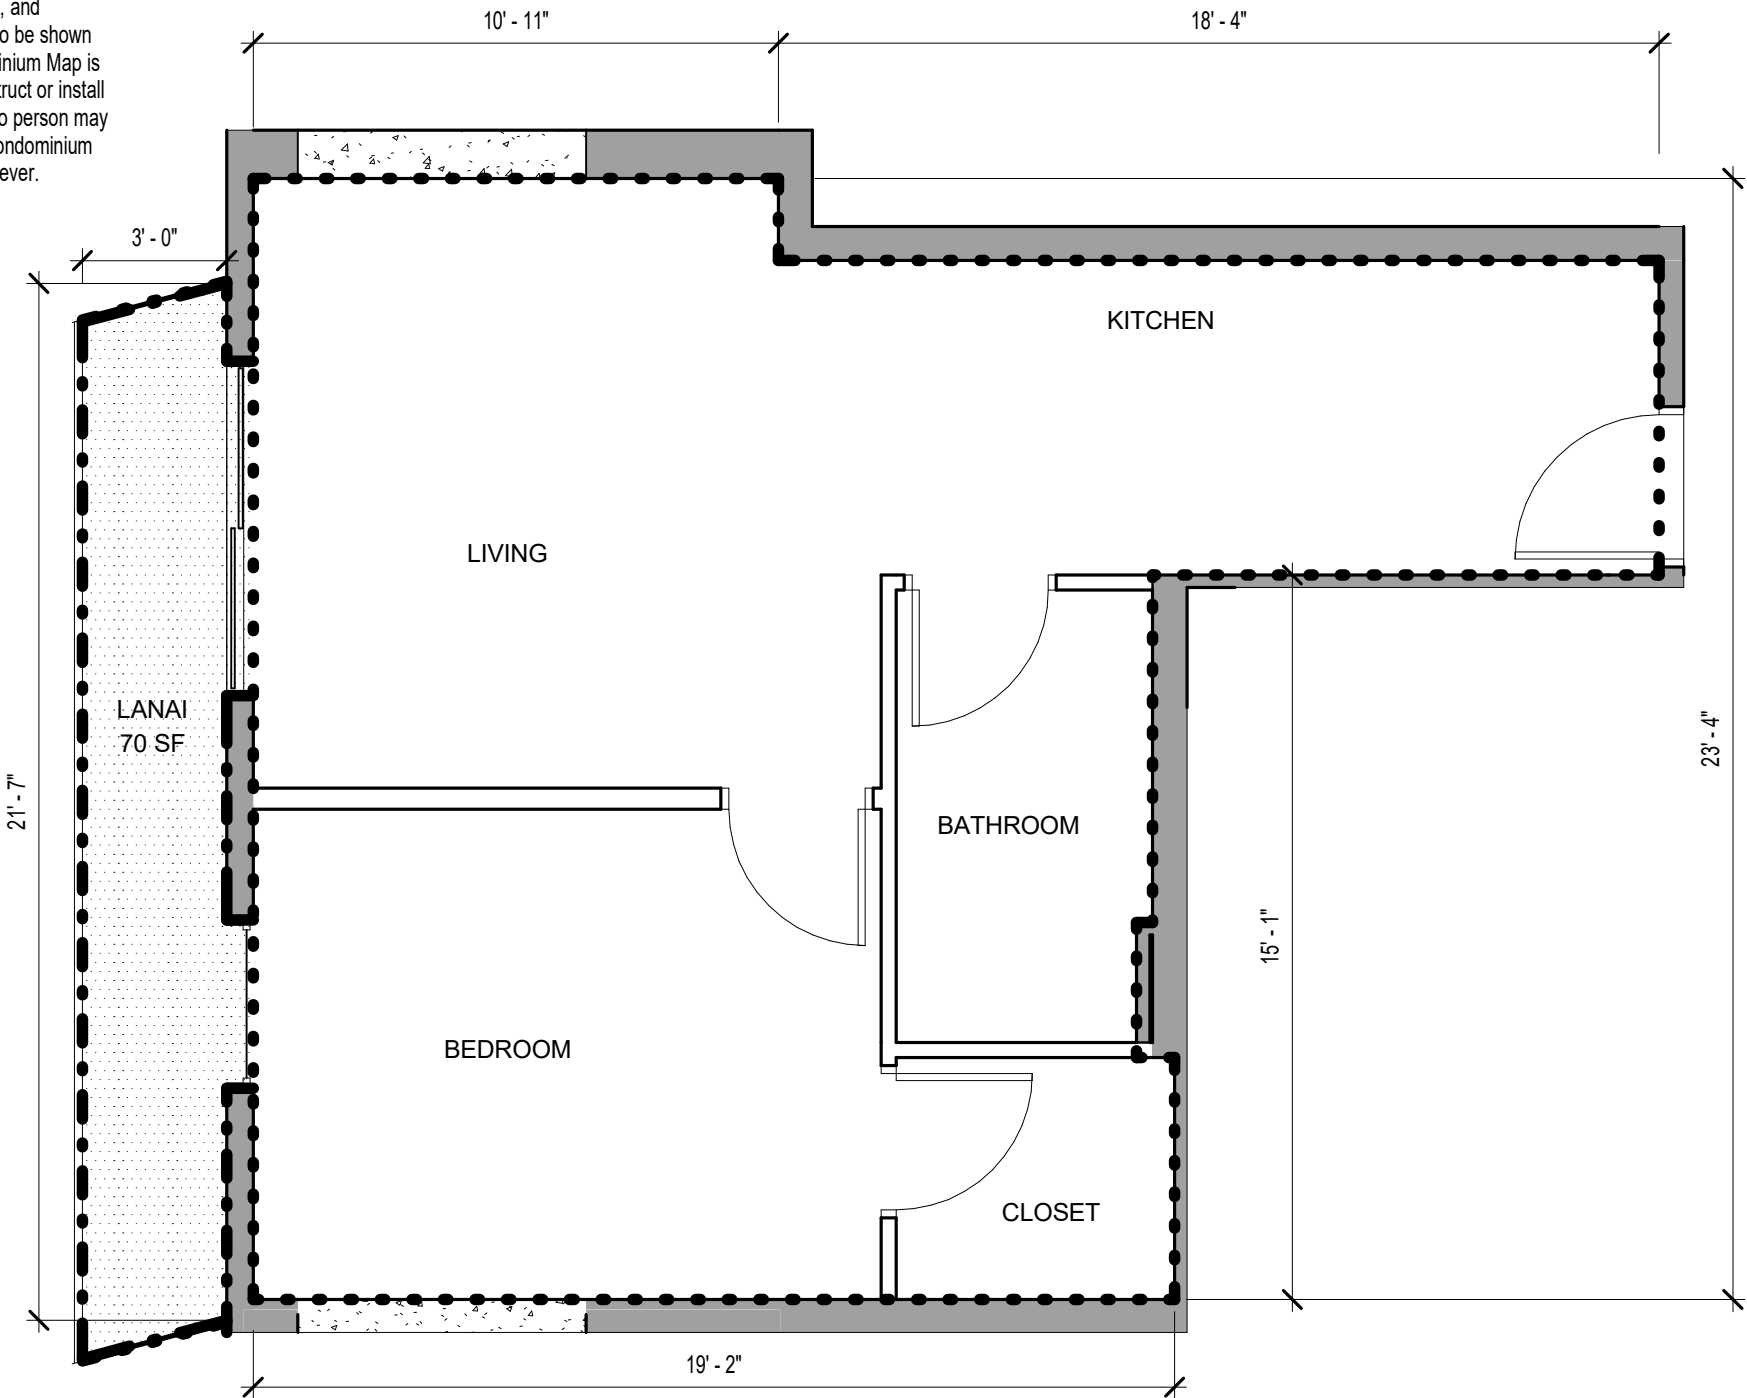

NOTE: ALL MEASUREMENTS AND AREAS ARE APPROXIMATE AND SUBJECT TO SLIGHT VARIANCES

- LEGEND**
- LCE-C: COMMERCIAL LIMITED COMMON ELEMENT
 - GCE: GENERAL COMMON ELEMENT
 - LCE-R: RESIDENTIAL LIMITED COMMON ELEMENT
 - LCE-U: UNIT LIMITED COMMON ELEMENT
 - COMMERICAL OR RESIDENTIAL UNIT

- LEGEND**
- SF UNIT OUTLINE
 - SF LANAI OUTLINE

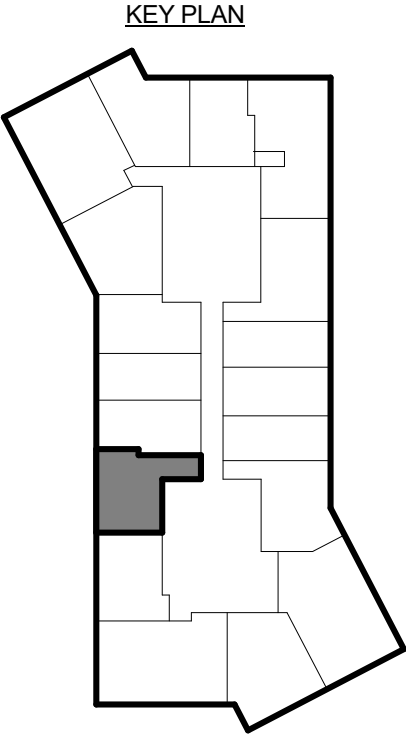

SCB SOLOMON CORDWELL BUENZ
255 California Street
3rd Floor
San Francisco, CA 94111

This work was prepared by me or under my supervision and construction of this project will be under my observation.

'A'ALI'
TMK: (1)2-3-002:086, 087 (por.), and 106 (por.)
CONDOMINIUM MAP

Condominium Map:
RESIDENCE TYPE 1B-D
Scale:
As indicated
0 2' 4'

Unit Type:
1 BED / 1 BATH
Estimated Net Living Area:
493 SF

Unit Numbers:
(33) 905, 1005, 1105, 1205, 1305, 1405, 1505, 1605, 1705, 1805, 1905, 2005, 2105, 2205, 2305, 2405, 2505, 2605, 2705, 2805, 2905, 3005, 3105, 3205, 3305, 3405, 3505, 3605, 3705, 3805, 3905, 4005, 4105
Levels:
9, 10, 11, 12, 13, 14, 15, 16, 17, 18, 19, 20, 21, 22, 23, 24, 25, 26, 27, 28, 29, 30, 31, 32, 33, 34, 35, 36, 37, 38, 39, 40, 41

CPR-414

Date: 06.14.2017

This Condominium Map, which includes this sheet, is intended to show (1) a site plan for the project depicting the location, layout and access to a public road of all buildings included or anticipated to be included in the project; (2) elevations and floor plans of all buildings in the project; (3) the layouts, locations, boundaries, unit numbers, and dimensions of the units; and (4) other details which is specifically required to be shown pursuant to Section 514B-33 of the Hawaii Revised Statutes. This Condominium Map is not intended and shall not be interpreted as creating any obligation to construct or install any improvements, amenities or facilities as may be depicted herein, and no person may rely in any way on any other detail or other matter depicted hereon. This Condominium Map shall not be deemed to contain any representation or warranty whatsoever.

NOTE: ALL MEASUREMENTS AND AREAS ARE APPROXIMATE AND SUBJECT TO SLIGHT VARIANCES



LEGEND

- LCE-C: COMMERCIAL LIMITED COMMON ELEMENT
- GCE: GENERAL COMMON ELEMENT
- LCE-R: RESIDENTIAL LIMITED COMMON ELEMENT
- LCE-U: UNIT LIMITED COMMON ELEMENT
- COMMERICAL OR RESIDENTIAL UNIT

LEGEND

- SF UNIT OUTLINE
- SF LANAI OUTLINE

KEY PLAN

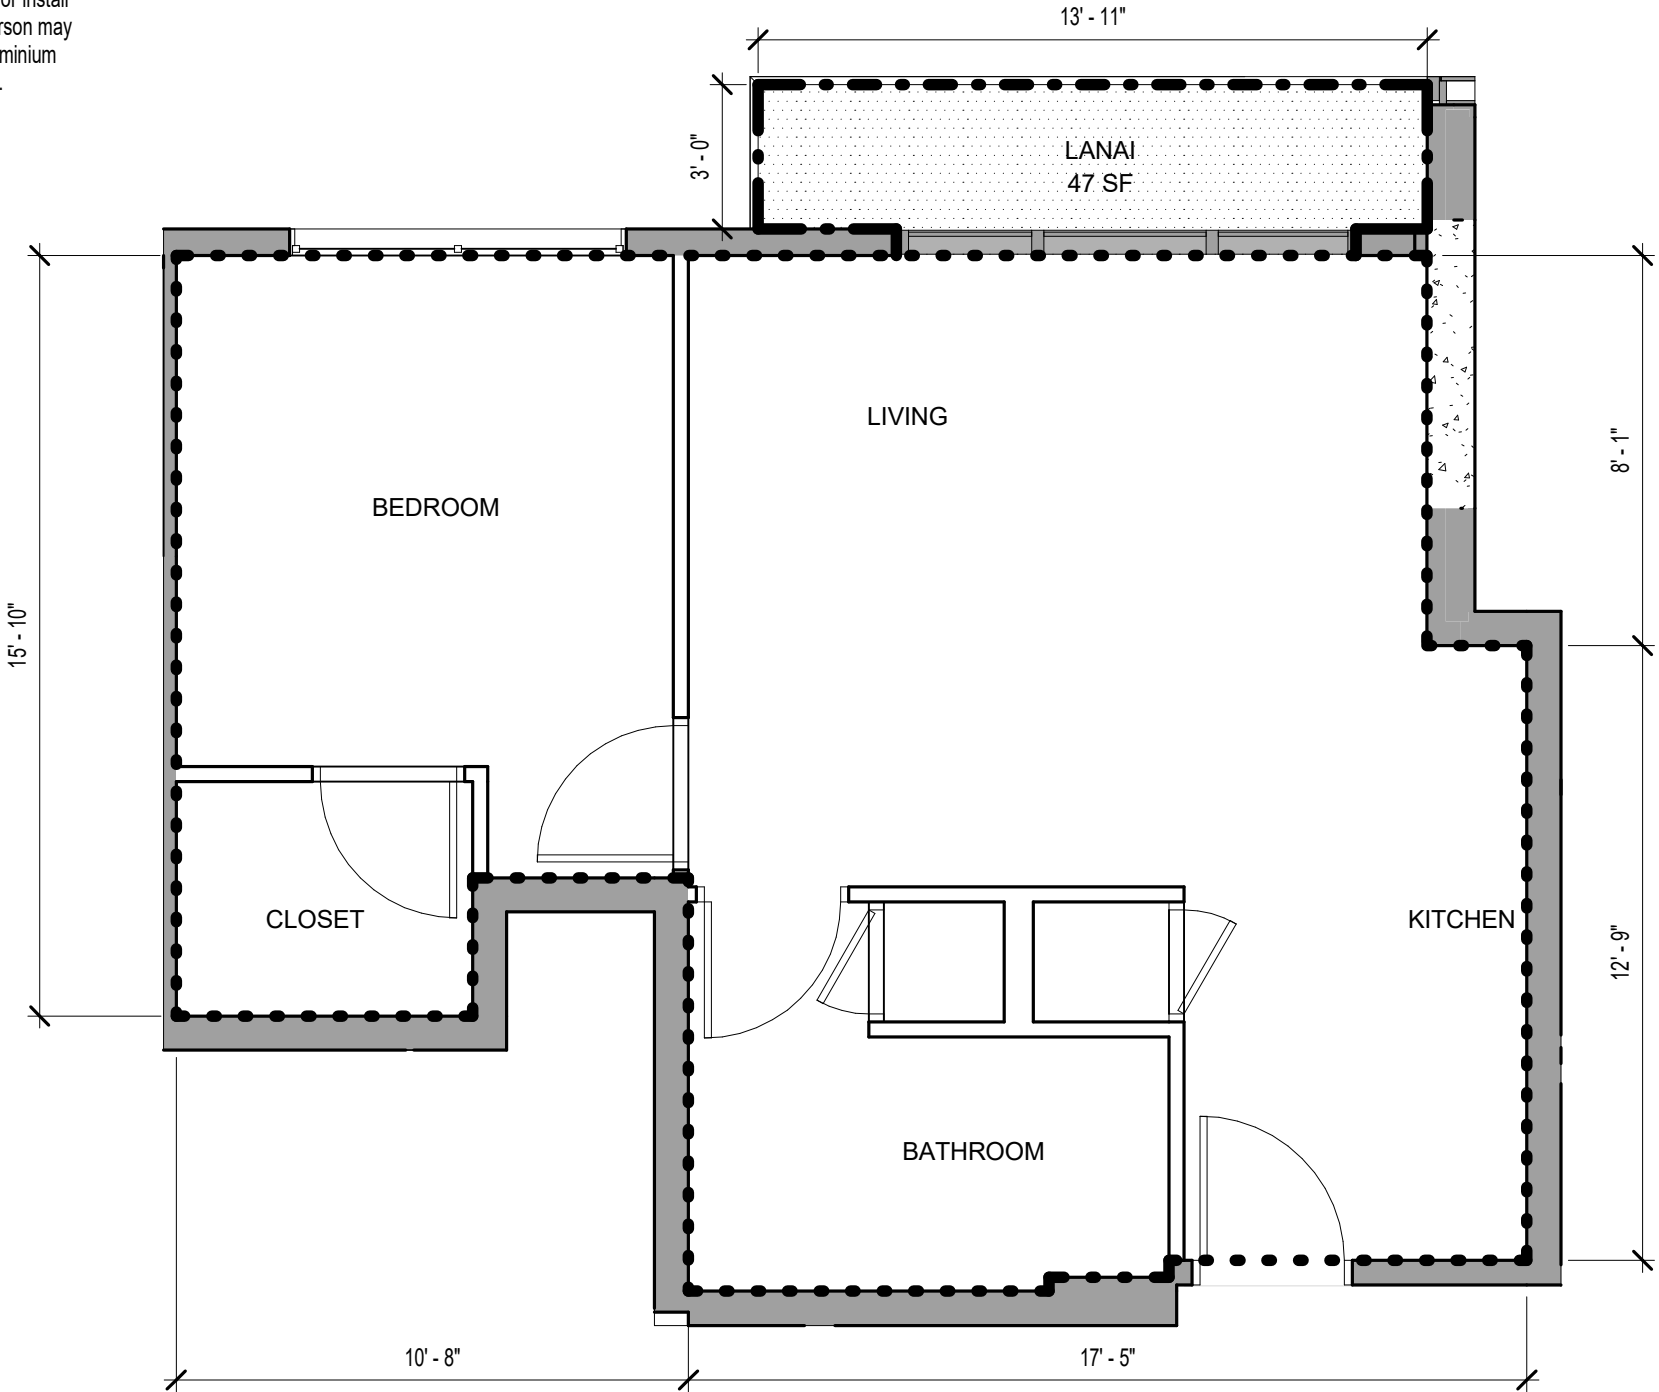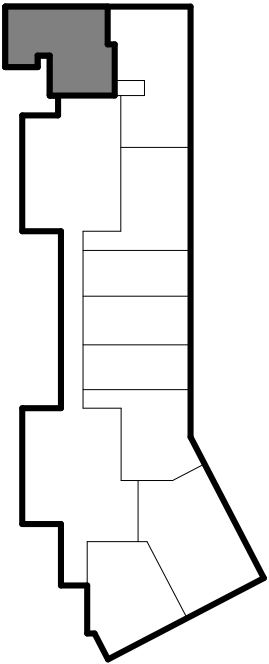

SCB SOLOMON CORDWELL BUENZ
255 California Street
3rd Floor
San Francisco, CA 94111

This work was prepared by me or under my supervision and construction of this project will be under my observation.

'A'ALI'
TMK: (1)2-3-002:086, 087 (por.), and 106 (por.)
CONDOMINIUM MAP

Condominium Map:
RESIDENCE TYPE 1B-A8
Scale:
As indicated

Unit Type:
1 BED / 1 BATH

Estimated Net Living Area:
509 SF

Unit Numbers:
(6) 216, 316, 416, 516, 616, 716

Levels:
2, 3, 4, 5, 6, 7




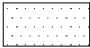

CPR-415-A

Date: 06.14.2017



This Condominium Map, which includes this sheet, is intended to show (1) a site plan for the project depicting the location, layout and access to a public road of all buildings included or anticipated to be included in the project; (2) elevations and floor plans of all buildings in the project; (3) the layouts, locations, boundaries, unit numbers, and dimensions of the units; and (4) other details which is specifically required to be shown pursuant to Section 514B-33 of the Hawaii Revised Statutes. This Condominium Map is not intended and shall not be interpreted as creating any obligation to construct or install any improvements, amenities or facilities as may be depicted herein, and no person may rely in any way on any other detail or other matter depicted hereon. This Condominium Map shall not be deemed to contain any representation or warranty whatsoever.

NOTE: ALL MEASUREMENTS AND AREAS ARE APPROXIMATE AND SUBJECT TO SLIGHT VARIANCES



LEGEND

-  LCE-C: COMMERCIAL LIMITED COMMON ELEMENT
-  GCE: GENERAL COMMON ELEMENT
-  LCE-R: RESIDENTIAL LIMITED COMMON ELEMENT
-  LCE-U: UNIT LIMITED COMMON ELEMENT
-  COMMERCIAL OR RESIDENTIAL UNIT

LEGEND

-  SF UNIT OUTLINE
-  SF LANAI OUTLINE


KEY PLAN

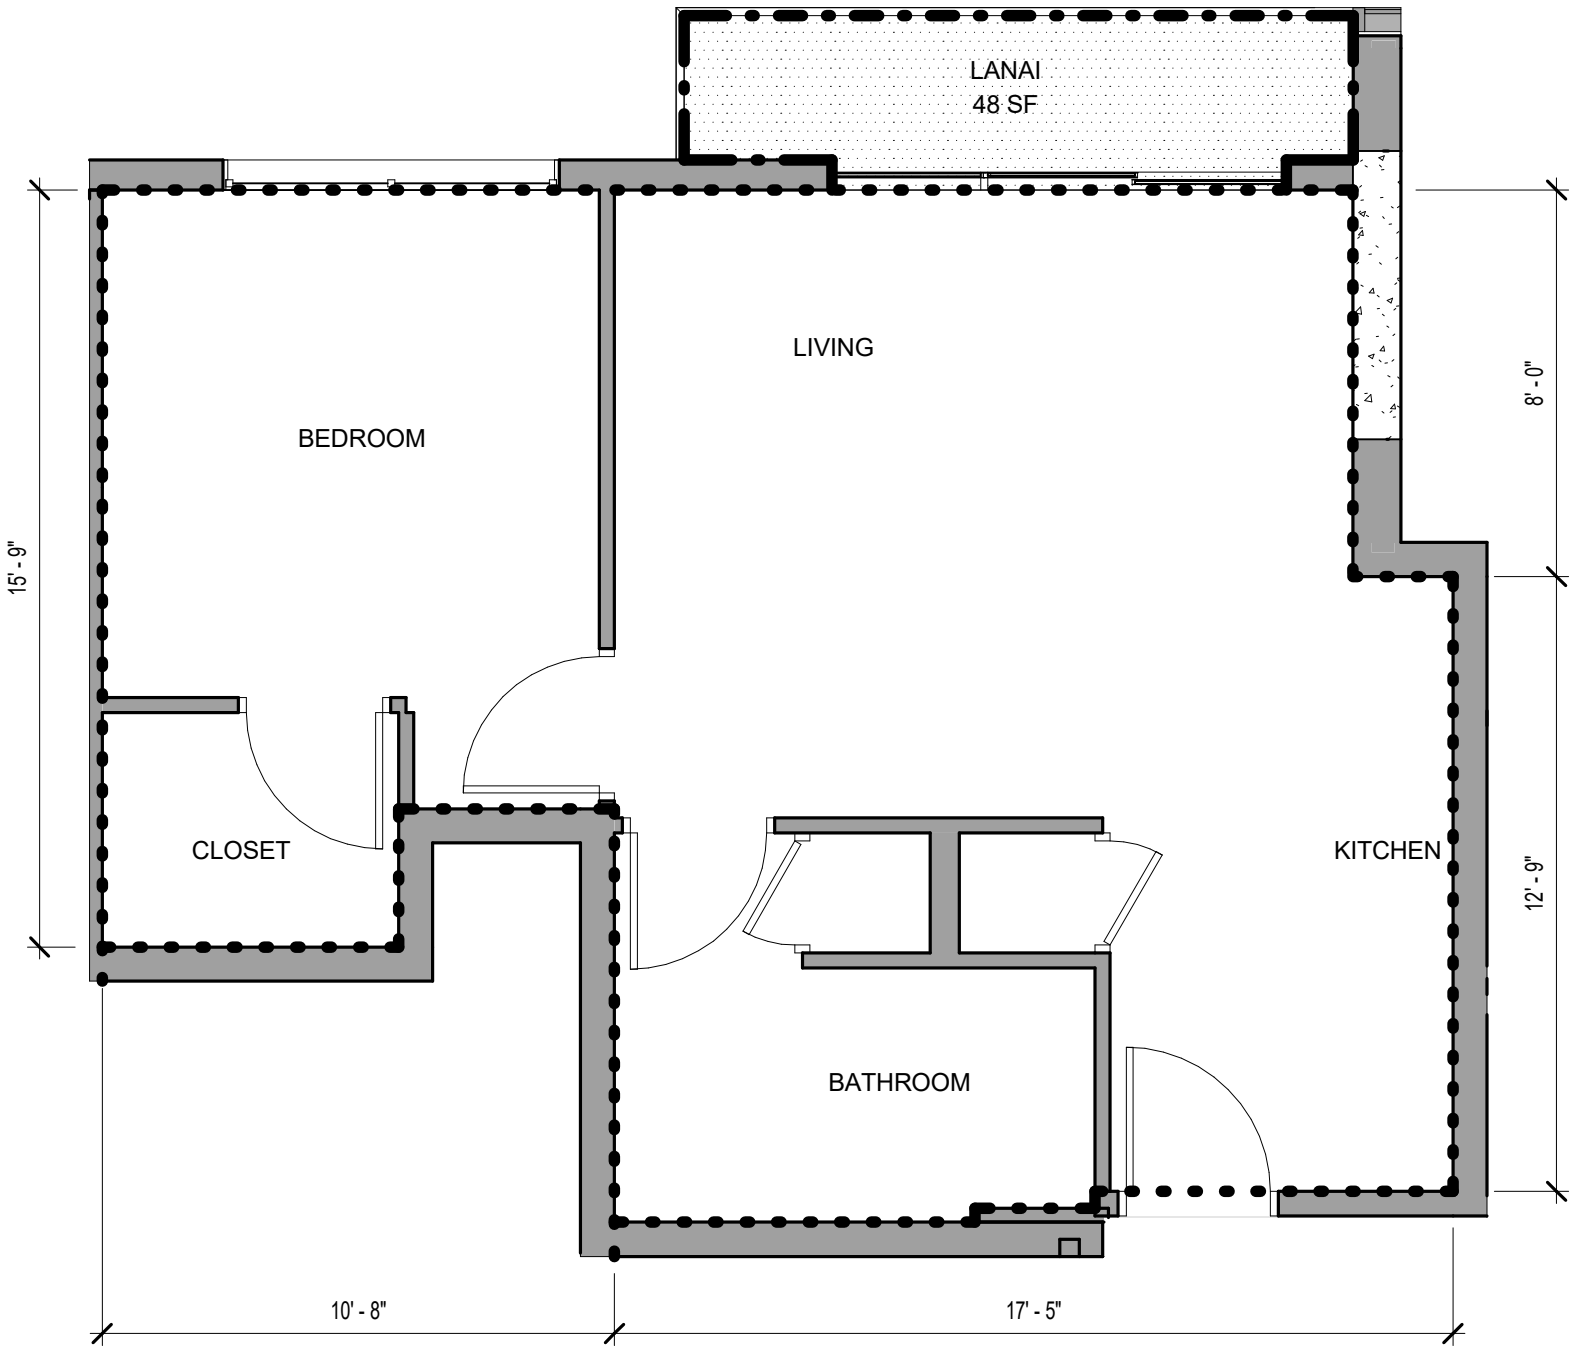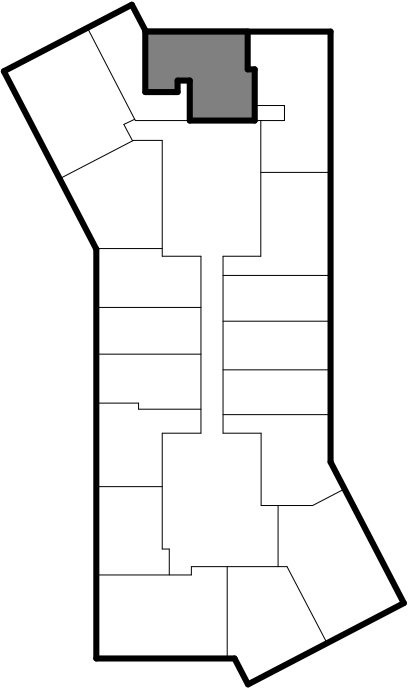

 SOLOMON CORDWELL BUENZ
255 California Street
3rd Floor
San Francisco, CA 94111

This work was prepared by me or under my supervision and construction of this project will be under my observation.

'A'ALI'
TMK: (1)2-3-002:086, 087 (por.), and 106 (por.)
CONDOMINIUM MAP

Condominium Map:
RESIDENCE TYPE 1B-A8
Scale:
As indicated


Unit Type:
1 BED / 1 BATH

Estimated Net Living Area:
507 SF

Unit Numbers:
(1) 816

Levels:
8

CPR-415-B

Date: 06.14.2017

This Condominium Map, which includes this sheet, is intended to show (1) a site plan for the project depicting the location, layout and access to a public road of all buildings included or anticipated to be included in the project; (2) elevations and floor plans of all buildings in the project; (3) the layouts, locations, boundaries, unit numbers, and dimensions of the units; and (4) other details which is specifically required to be shown pursuant to Section 514B-33 of the Hawaii Revised Statutes. This Condominium Map is not intended and shall not be interpreted as creating any obligation to construct or install any improvements, amenities or facilities as may be depicted herein, and no person may rely in any way on any other detail or other matter depicted hereon. This Condominium Map shall not be deemed to contain any representation or warranty whatsoever.

UNIT (17): 0917, 1117, 1317, 1517, 1717, 1917, 2117, 2317, 2517, 2717, 2917, 3117, 3317, 3517, 3717, 3917, 4117

VARIES AT DIFFERENT LEVELS, REFER TO VARIATION B

NOTE: ALL MEASUREMENTS AND AREAS ARE APPROXIMATE AND SUBJECT TO SLIGHT VARIANCES


LEGEND

- LCE-C: COMMERCIAL LIMITED COMMON ELEMENT
- GCE: GENERAL COMMON ELEMENT
- LCE-R: RESIDENTIAL LIMITED COMMON ELEMENT
- LCE-U: UNIT LIMITED COMMON ELEMENT
- COMMERICAL OR RESIDENTIAL UNIT

LEGEND

- SF UNIT OUTLINE
- SF LANAI OUTLINE

KEY PLAN

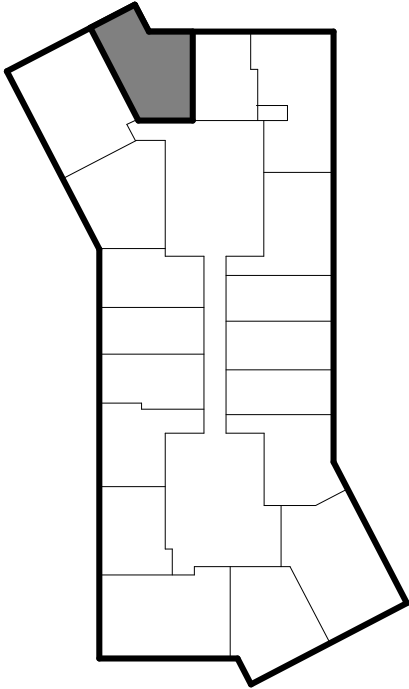

UNIT (16): 1017, 1217, 1417, 1617, 1817, 2017, 2217, 2417, 2617, 2817, 3017, 3217, 3417, 3617, 3817, 4017

LIVING

LANAI
44 SF

BEDROOM

CLOSET

BATHROOM

KITCHEN

16' - 10"

21' - 1"

12' - 8"

3' - 0"

22' - 11"

13' - 4"



SOLOMON CORDWELL BUENZ
255 California Street
3rd Floor
San Francisco, CA 94111

This work was prepared by me or under my supervision and construction of this project will be under my observation.

'A'ALI'
TMK: (1)2-3-002:086, 087 (por.), and 106 (por.)
CONDOMINIUM MAP

Condominium Map:
RESIDENCE TYPE 1B-F
Scale:
As indicated
0 2' 4'

Unit Type:
1 BED / 1 BATH

Estimated Net Living Area:
557 SF



Unit Numbers:
(33) 917, 1017, 1117, 1217, 1317, 1417, 1517, 1617, 1717, 1817, 1917, 2017, 2117, 2217, 2317, 2417, 2517, 2617, 2717, 2817, 2917, 3017, 3117, 3217, 3317, 3417, 3517, 3617, 3717, 3817, 3917, 4017, 4117
Levels:
9, 10, 11, 12, 13, 14, 15, 16, 17, 18, 19, 20, 21, 22, 23, 24, 25, 26, 27, 28, 29, 30, 31, 32, 33, 34, 35, 36, 37, 38, 39, 40, 41

CPR-416


Date: 06.14.2017

This Condominium Map, which includes this sheet, is intended to show (1) a site plan for the project depicting the location, layout and access to a public road of all buildings included or anticipated to be included in the project; (2) elevations and floor plans of all buildings in the project; (3) the layouts, locations, boundaries, unit numbers, and dimensions of the units; and (4) other details which is specifically required to be shown pursuant to Section 514B-33 of the Hawaii Revised Statutes. This Condominium Map is not intended and shall not be interpreted as creating any obligation to construct or install any improvements, amenities or facilities as may be depicted herein, and no person may rely in any way on any other detail or other matter depicted hereon. This Condominium Map shall not be deemed to contain any representation or warranty whatsoever.

ALTERNATE WINDOW CONFIGURATIONS:

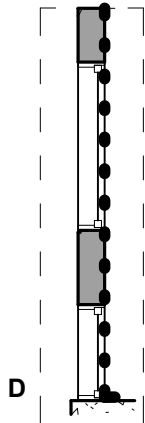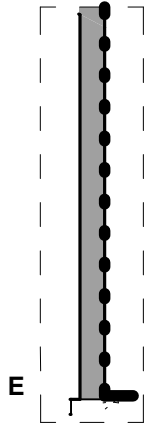


WINDOW CONFIGURATIONS VARY. REFER TO VARIATIONS C, D, AND E

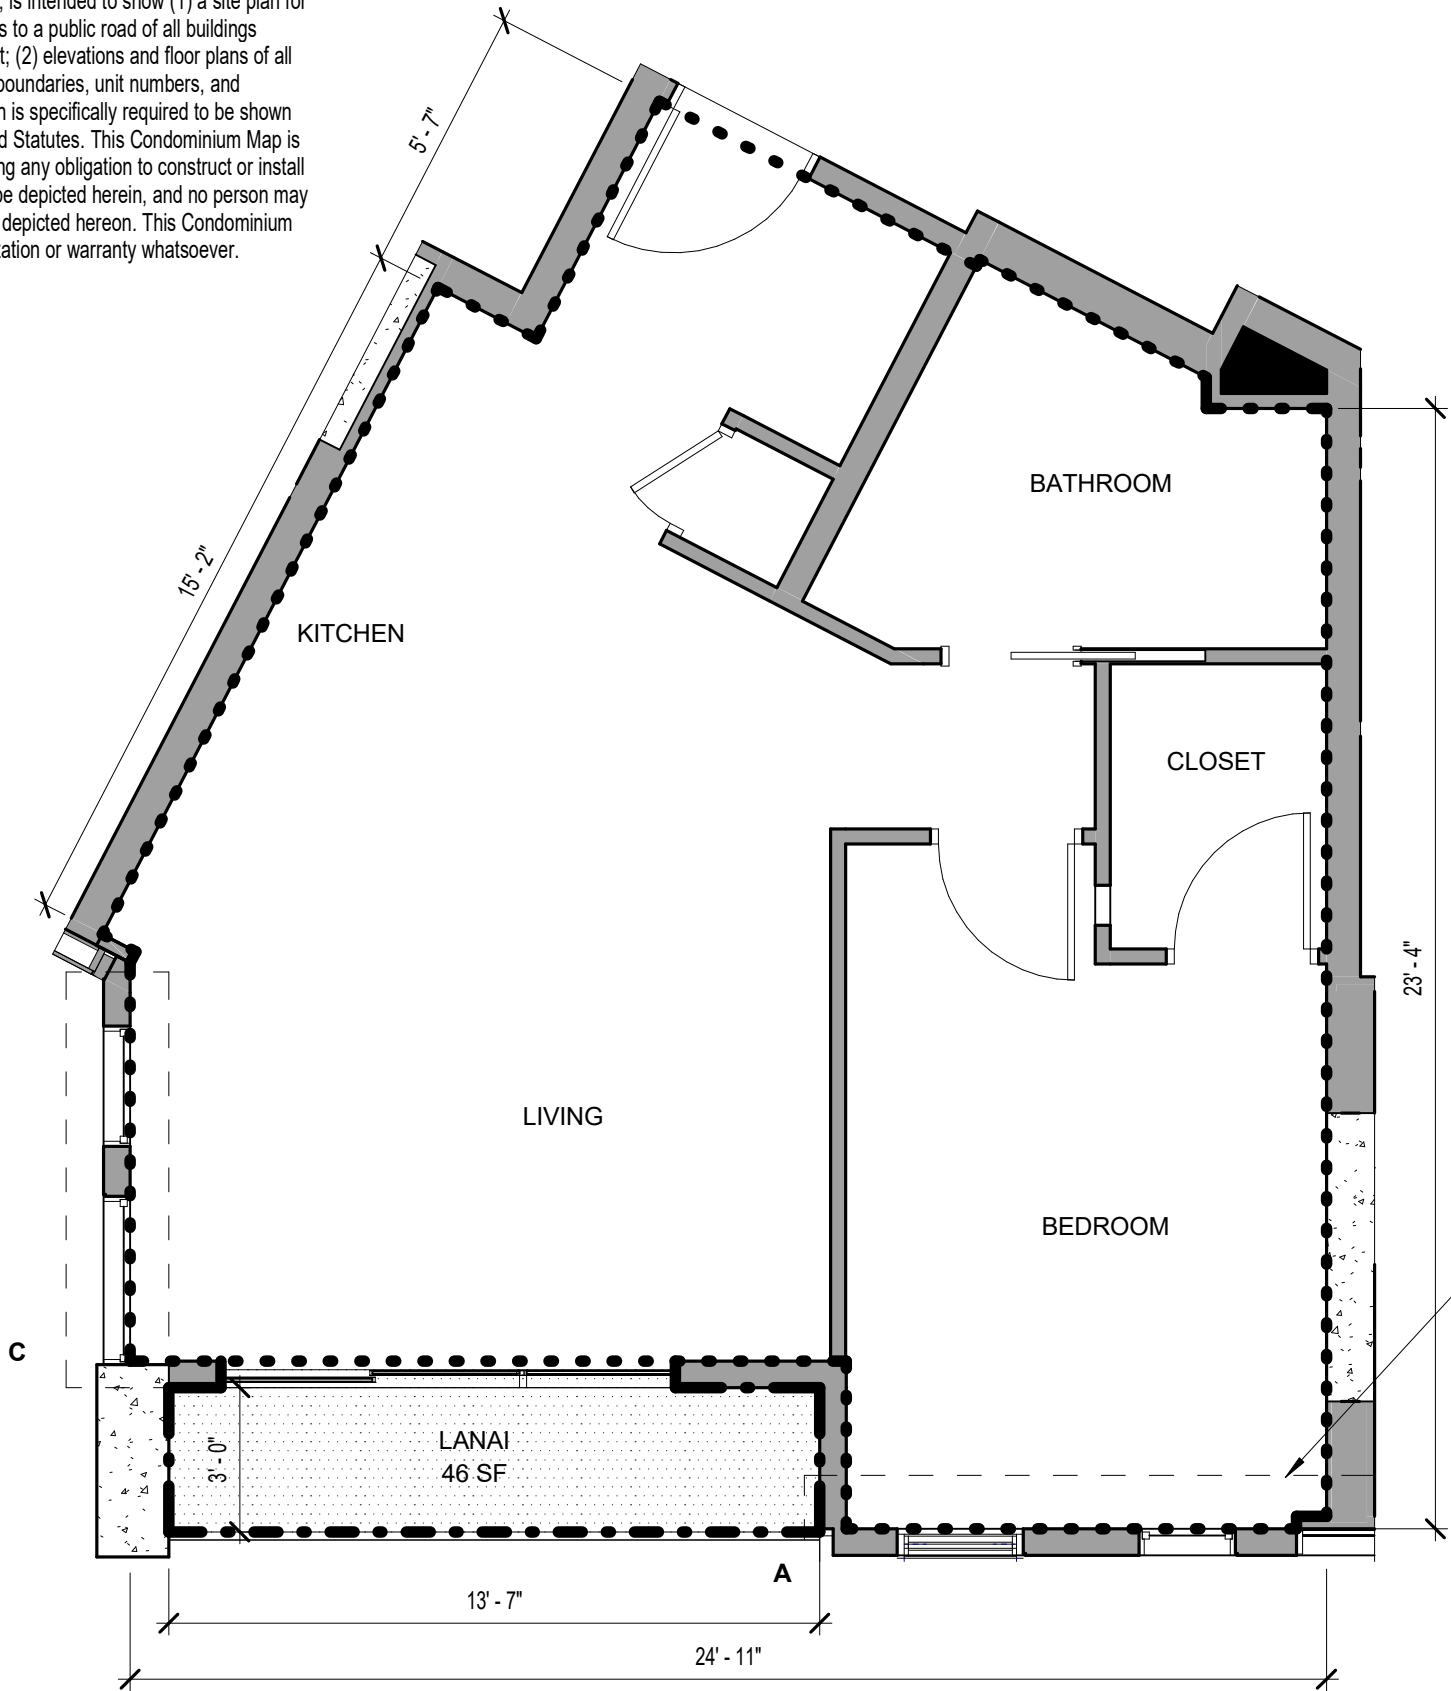

FACADE COMBINATIONS

- AE** UNIT (3): 300, 500, 700
- BE** UNIT (3): 200, 400, 600
- AC** UNIT (17): 900, 1100, 1300, 1500, 1700, 1900, 2100, 2300, 2500, 2700, 2900, 3100, 3300, 3500, 3700, 3900, 4100
- BD** UNIT (16): 1000, 1200, 1400, 1600, 1800, 2000, 2200, 2400, 2600, 2800, 3000, 3200, 3400, 3600, 3800, 4000

VARIES AT DIFFERENT LEVELS, REFER TO VARIATION B

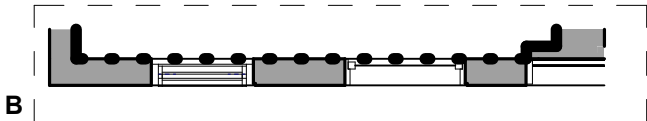

NOTE: ALL MEASUREMENTS AND AREAS ARE APPROXIMATE AND SUBJECT TO SLIGHT VARIANCES


LEGEND

- LCE-C: COMMERCIAL LIMITED COMMON ELEMENT
- GCE: GENERAL COMMON ELEMENT
- LCE-R: RESIDENTIAL LIMITED COMMON ELEMENT
- LCE-U: UNIT LIMITED COMMON ELEMENT
- COMMERCIAL OR RESIDENTIAL UNIT

LEGEND

- SF UNIT OUTLINE
- SF LANAI OUTLINE

KEY PLAN

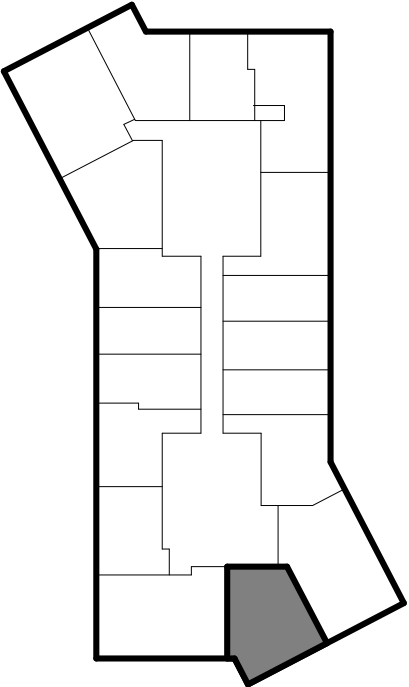

SCB SOLOMON CORDWELL BUENZ
255 California Street
3rd Floor
San Francisco, CA 94111

This work was prepared by me or under my supervision and construction of this project will be under my observation.

'A'ALI'
TMK: (1)2-3-002:086, 087 (por.), and 106 (por.)
CONDOMINIUM MAP

Condominium Map:
RESIDENCE TYPE 1B-G
Scale:
As indicated

Unit Type:
1 BED / 1 BATH

Estimated Net Living Area:
559 SF

Unit Numbers:
(39) 200, 300, 400, 500, 600, 700, 900, 1000, 1100, 1200, 1300, 1400, 1500, 1600, 1700, 1800, 1900, 2000, 2100, 2200, 2300, 2400, 2500, 2600, 2700, 2800, 2900, 3000, 3100, 3200, 3300, 3400, 3500, 3600, 3700, 3800, 3900, 4000, 4100

Levels:
2, 3, 4, 5, 6, 7, 9, 10, 11, 12, 13, 14, 15, 16, 17, 18, 19, 20, 21, 22, 23, 24, 25, 26, 27, 28, 29, 30, 31, 32, 33, 34, 35, 36, 37, 38, 39, 40, 41

CPR-417

Date: 06.14.2017

This Condominium Map, which includes this sheet, is intended to show (1) a site plan for the project depicting the location, layout and access to a public road of all buildings included or anticipated to be included in the project; (2) elevations and floor plans of all buildings in the project; (3) the layouts, locations, boundaries, unit numbers, and dimensions of the units; and (4) other details which is specifically required to be shown pursuant to Section 514B-33 of the Hawaii Revised Statutes. This Condominium Map is not intended and shall not be interpreted as creating any obligation to construct or install any improvements, amenities or facilities as may be depicted herein, and no person may rely in any way on any other detail or other matter depicted hereon. This Condominium Map shall not be deemed to contain any representation or warranty whatsoever.

NOTE: ALL MEASUREMENTS AND AREAS ARE APPROXIMATE AND SUBJECT TO SLIGHT VARIANCES



LEGEND

- LCE-C: COMMERCIAL LIMITED COMMON ELEMENT
- GCE: GENERAL COMMON ELEMENT
- LCE-R: RESIDENTIAL LIMITED COMMON ELEMENT
- LCE-U: UNIT LIMITED COMMON ELEMENT
- COMMERICAL OR RESIDENTIAL UNIT

LEGEND

- SF UNIT OUTLINE
- SF LANAI OUTLINE

KEY PLAN

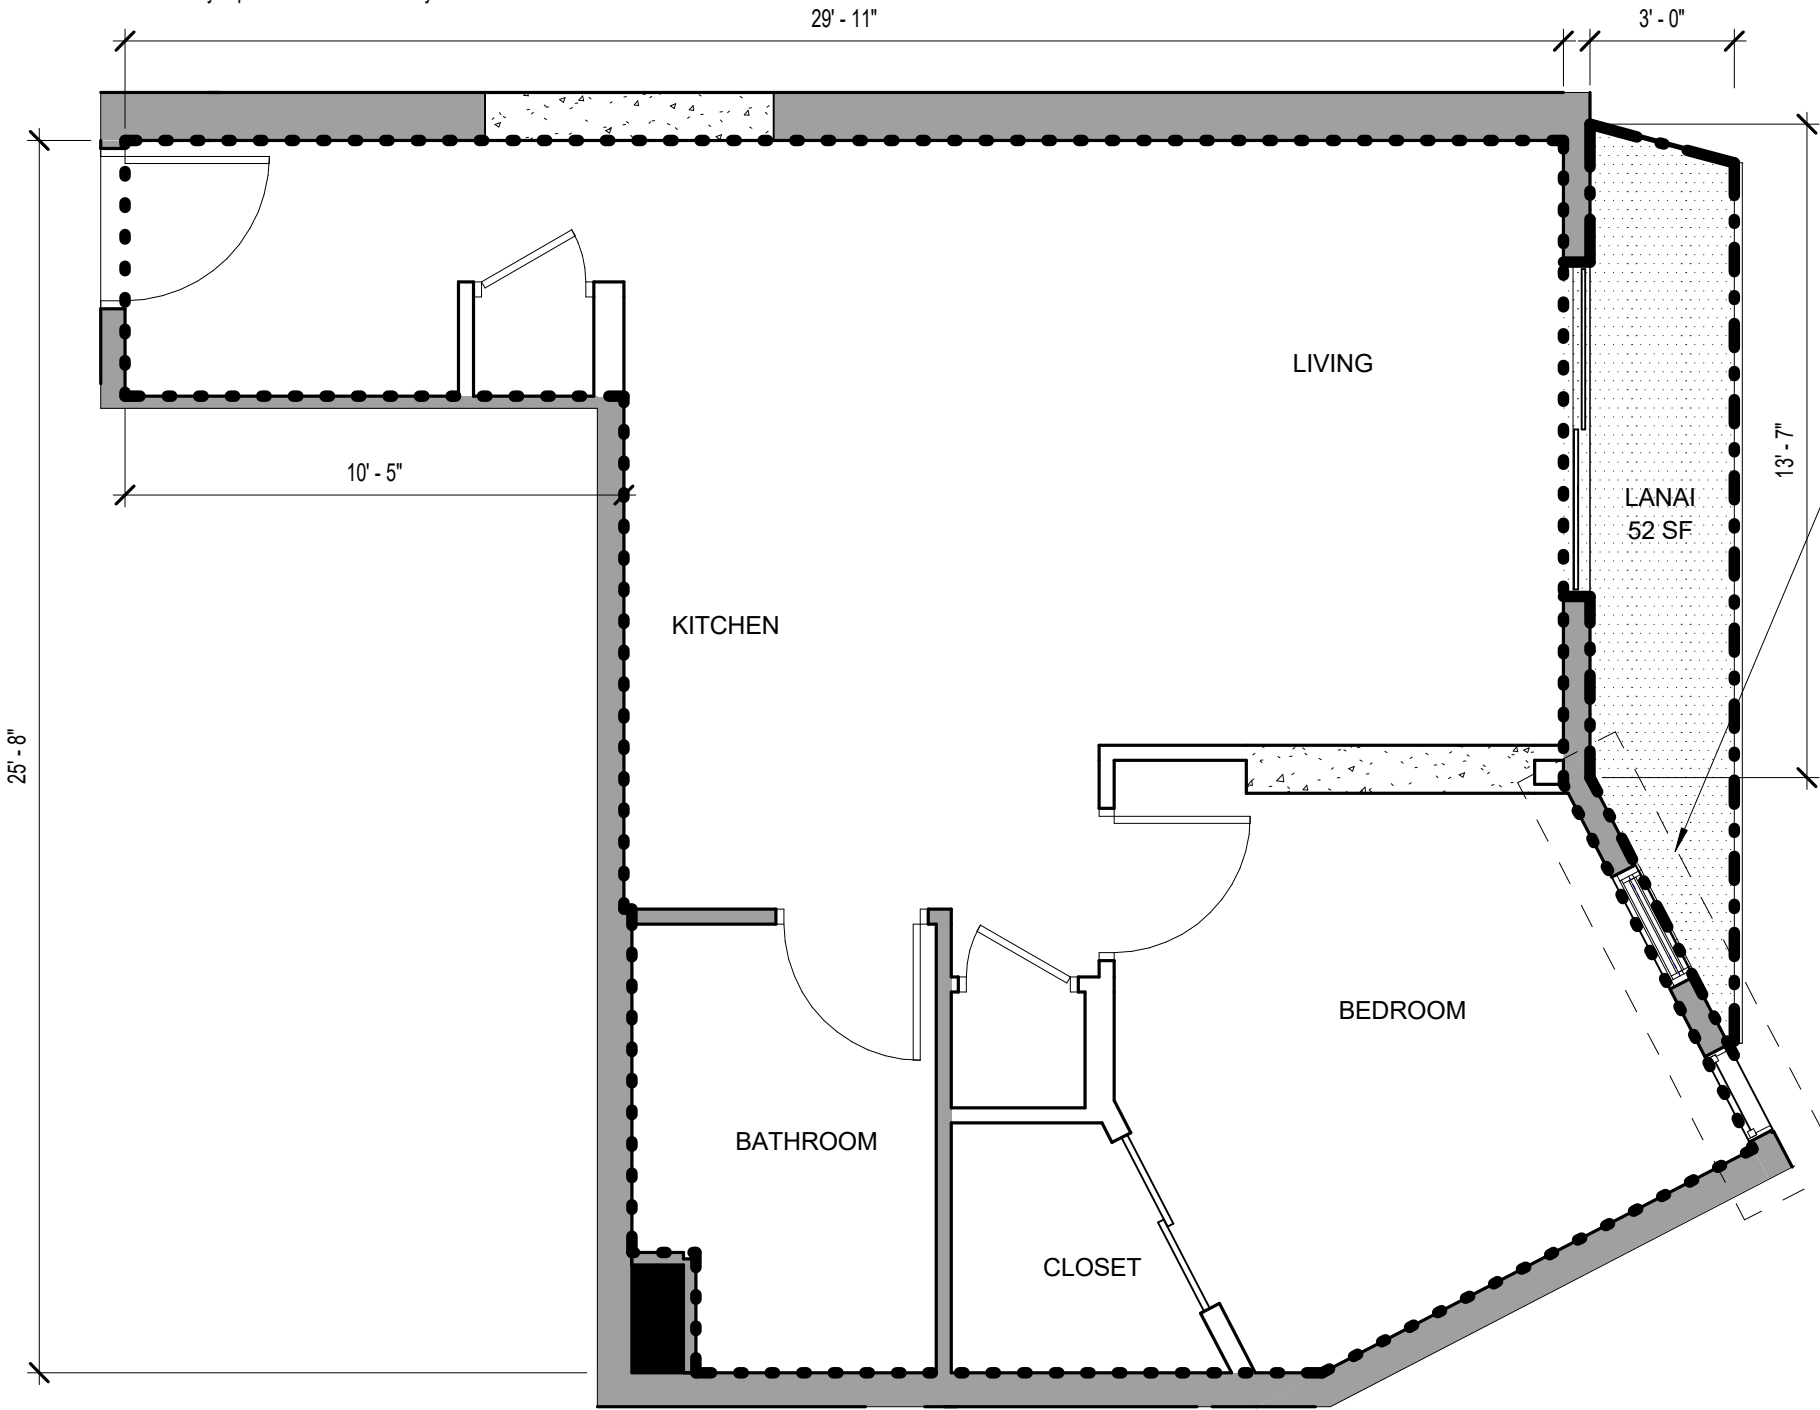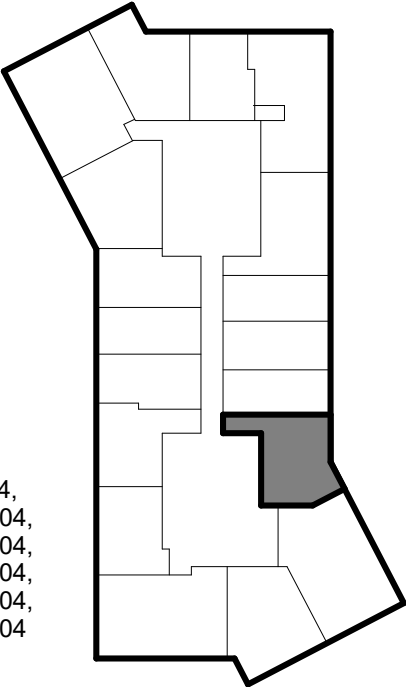

UNIT (17): 904, 1104, 1304, 1504, 1704, 1904, 2104, 2304, 2504, 2704, 2904, 3104, 3304, 3504, 3704, 3904, 4104

UNIT (16): 1004, 1204, 1404, 1604, 1804, 2004, 2204, 2404, 2604, 2804, 3004, 3204, 3404, 3604, 3804, 4004



SOLOMON CORDWELL BUENZ
255 California Street
3rd Floor
San Francisco, CA 94111

This work was prepared by me or under my supervision and construction of this project will be under my observation.

'A'ALI'I
TMK: (1)2-3-002:086, 087 (por.), and 106 (por.)
CONDOMINIUM MAP

Condominium Map:
RESIDENCE TYPE 1B-E
Scale:
As indicated
0 2' 4'

Unit Type:
1 BED / 1 BATH

Estimated Net Living Area:
564 SF

Unit Numbers:
(33) 904, 1004, 1104, 1204, 1304, 1404, 1504, 1604, 1704, 1804, 1904, 2004, 2104, 2204, 2304, 2404, 2504, 2604, 2704, 2804, 2904, 3004, 3104, 3204, 3304, 3404, 3504, 3604, 3704, 3804, 3904, 4004, 4104
Levels:
9, 10, 11, 12, 13, 14, 15, 16, 17, 18, 19, 20, 21, 22, 23, 24, 25, 26, 27, 28, 29, 30, 31, 32, 33, 34, 35, 36, 37, 38, 39, 40, 41

CPR-418-A

Date: 06.14.2017

This Condominium Map, which includes this sheet, is intended to show (1) a site plan for the project depicting the location, layout and access to a public road of all buildings included or anticipated to be included in the project; (2) elevations and floor plans of all buildings in the project; (3) the layouts, locations, boundaries, unit numbers, and dimensions of the units; and (4) other details which is specifically required to be shown pursuant to Section 514B-33 of the Hawaii Revised Statutes. This Condominium Map is not intended and shall not be interpreted as creating any obligation to construct or install any improvements, amenities or facilities as may be depicted herein, and no person may rely in any way on any other detail or other matter depicted hereon. This Condominium Map shall not be deemed to contain any representation or warranty whatsoever.

NOTE: ALL MEASUREMENTS AND AREAS ARE APPROXIMATE AND SUBJECT TO SLIGHT VARIANCES




LEGEND

- LCE-C: COMMERCIAL LIMITED COMMON ELEMENT
- GCE: GENERAL COMMON ELEMENT
- LCE-R: RESIDENTIAL LIMITED COMMON ELEMENT
- LCE-U: UNIT LIMITED COMMON ELEMENT
- COMMERICAL OR RESIDENTIAL UNIT

LEGEND

- SF UNIT OUTLINE
- SF LANAI OUTLINE

KEY PLAN

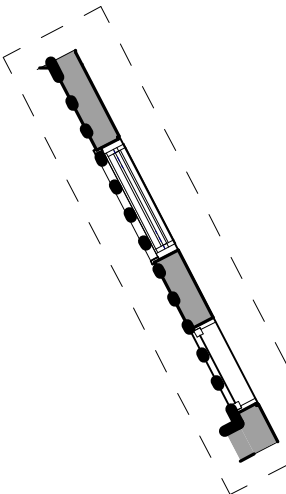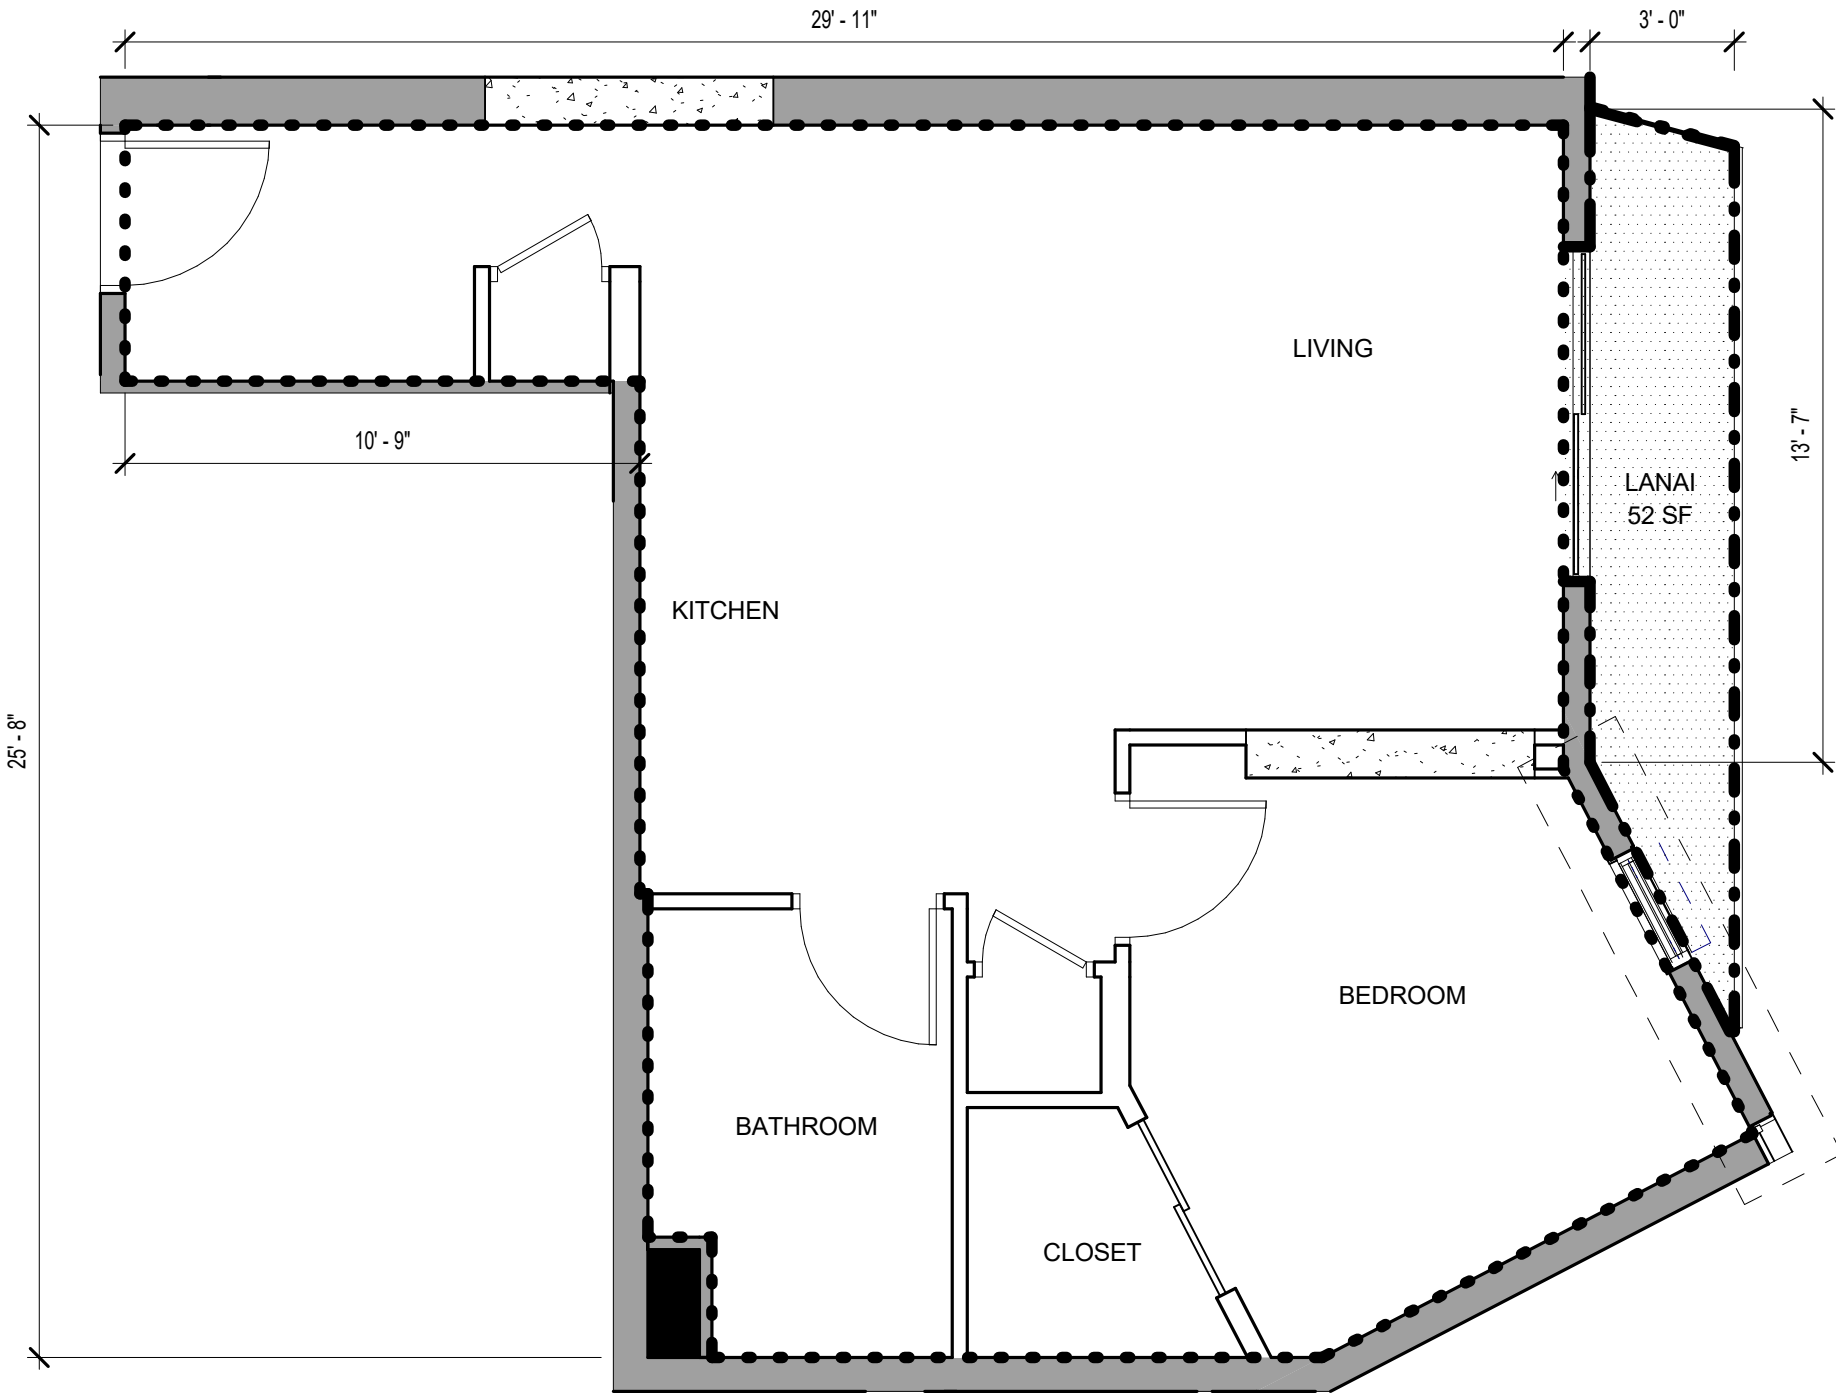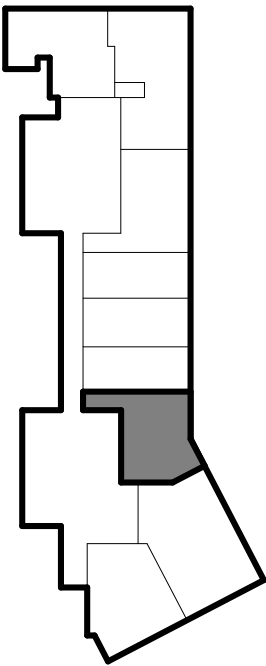

UNIT (4): 204, 404, 604, 804

UNIT (3): 304, 504, 704

SOLOMON CORDWELL BUENZ
255 California Street
3rd Floor
San Francisco, CA 94111

This work was prepared by me or under my supervision and construction of this project will be under my observation.

'A'ALI'I
TMK: (1)2-3-002:086, 087 (por.), and 106 (por.)
CONDOMINIUM MAP

Condominium Map:
RESIDENCE TYPE 1B-E
Scale:
As indicated

Unit Type:
1 BED / 1 BATH

Estimated Net Living Area:
557 SF


Unit Numbers:
(7) 204, 304, 404, 504, 604, 704, 804

Levels:
2, 3, 4, 5, 6, 7, 8

CPR-418-B

Date: 06.14.2017

This Condominium Map, which includes this sheet, is intended to show (1) a site plan for the project depicting the location, layout and access to a public road of all buildings included or anticipated to be included in the project; (2) elevations and floor plans of all buildings in the project; (3) the layouts, locations, boundaries, unit numbers, and dimensions of the units; and (4) other details which is specifically required to be shown pursuant to Section 514B-33 of the Hawaii Revised Statutes. This Condominium Map is not intended and shall not be interpreted as creating any obligation to construct or install any improvements, amenities or facilities as may be depicted herein, and no person may rely in any way on any other detail or other matter depicted hereon. This Condominium Map shall not be deemed to contain any representation or warranty whatsoever.

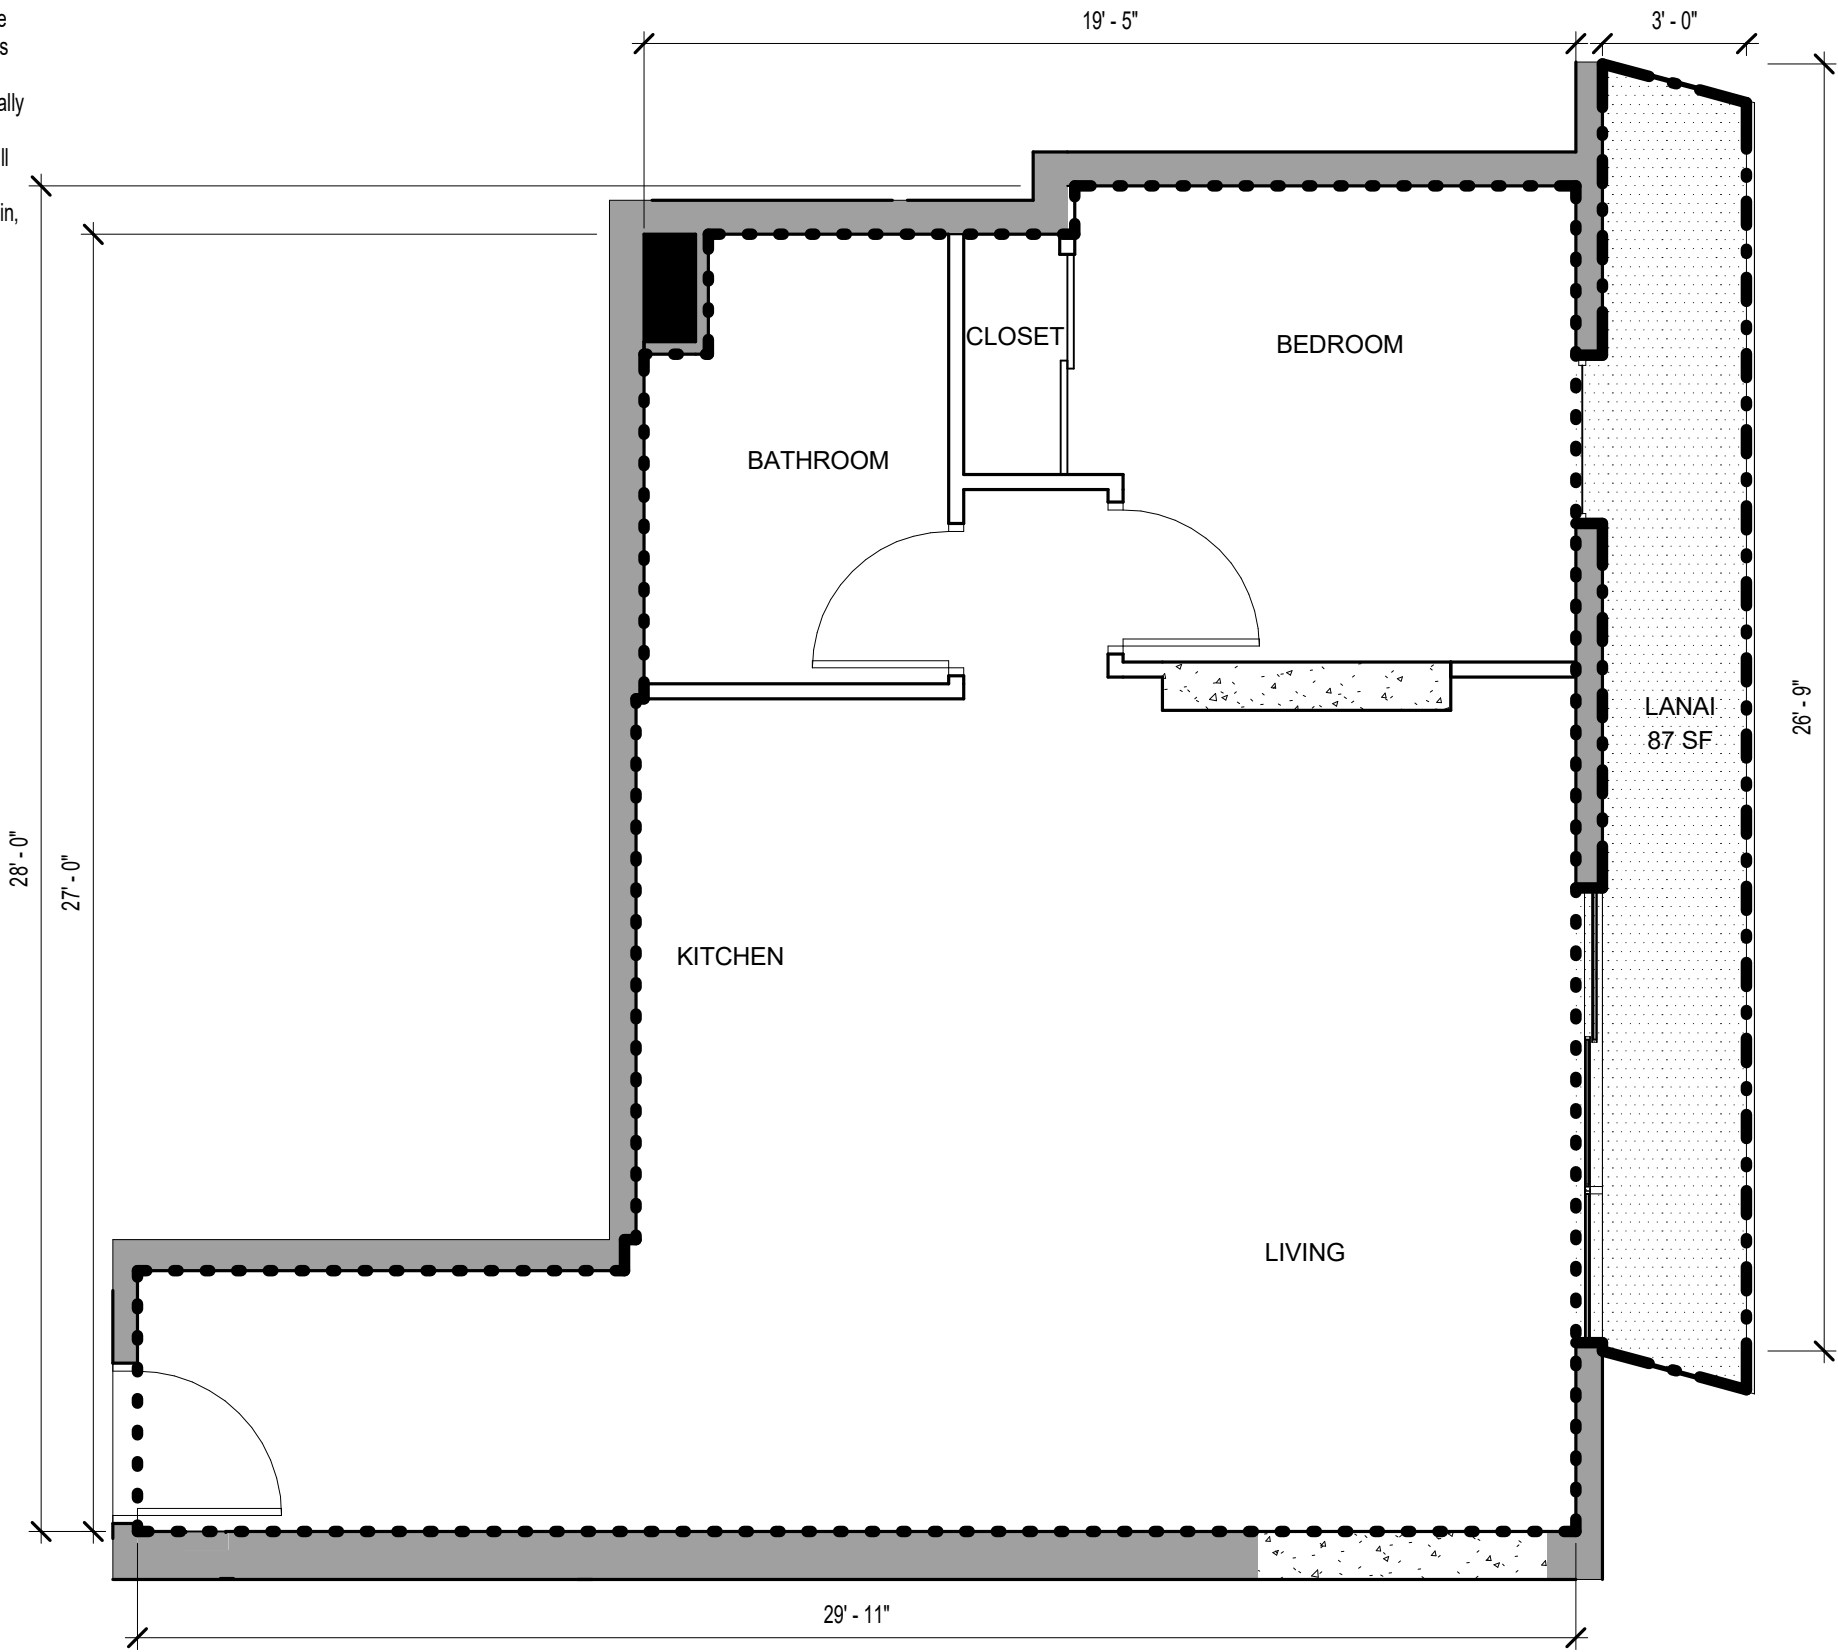

NOTE: ALL MEASUREMENTS AND AREAS ARE APPROXIMATE AND SUBJECT TO SLIGHT VARIANCES


LEGEND

- LCE-C: COMMERCIAL LIMITED COMMON ELEMENT
- GCE: GENERAL COMMON ELEMENT
- LCE-R: RESIDENTIAL LIMITED COMMON ELEMENT
- LCE-U: UNIT LIMITED COMMON ELEMENT
- COMMERCIAL OR RESIDENTIAL UNIT

LEGEND

- SF UNIT OUTLINE
- SF LANAI OUTLINE

KEY PLAN

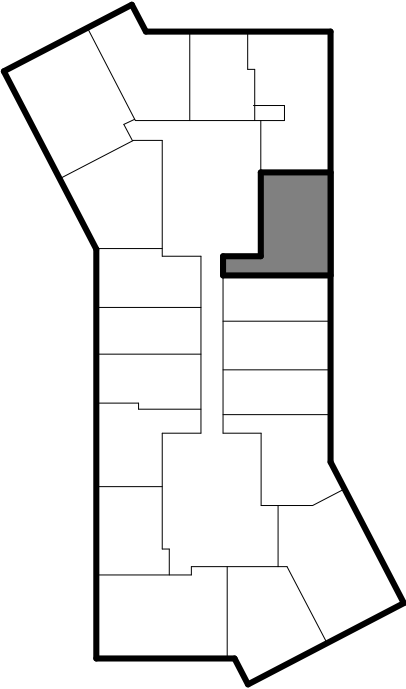

SCB SOLOMON CORDWELL BUENZ
255 California Street
3rd Floor
San Francisco, CA 94111

This work was prepared by me or under my supervision and construction of this project will be under my observation.

'A'ALI'
TMK: (1)2-3-002:086, 087 (por.), and 106 (por.)
CONDOMINIUM MAP

Condominium Map:
RESIDENCE TYPE 1B-H
Scale:
As indicated

Unit Type:
1 BED / 1 BATH


Estimated Net Living Area:
590 SF

Unit Numbers:
(33) 912, 1012, 1112, 1212, 1312, 1412, 1512, 1612, 1712, 1812, 1912, 2012, 2112, 2212, 2312, 2412, 2512, 2612, 2712, 2812, 2912, 3012, 3112, 3212, 3312, 3412, 3512, 3612, 3712, 3812, 3912, 4012, 4112
Levels:
9, 10, 11, 12, 13, 14, 15, 16, 17, 18, 19, 20, 21, 22, 23, 24, 25, 26, 27, 28, 29, 30, 31, 32, 33, 34, 35, 36, 37, 38, 39, 40, 41

CPR-419-A

Date: 06.14.2017

This Condominium Map, which includes this sheet, is intended to show (1) a site plan for the project depicting the location, layout and access to a public road of all buildings included or anticipated to be included in the project; (2) elevations and floor plans of all buildings in the project; (3) the layouts, locations, boundaries, unit numbers, and dimensions of the units; and (4) other details which is specifically required to be shown pursuant to Section 514B-33 of the Hawaii Revised Statutes. This Condominium Map is not intended and shall not be interpreted as creating any obligation to construct or install any improvements, amenities or facilities as may be depicted herein, and no person may rely in any way on any other detail or other matter depicted hereon. This Condominium Map shall not be deemed to contain any representation or warranty whatsoever.

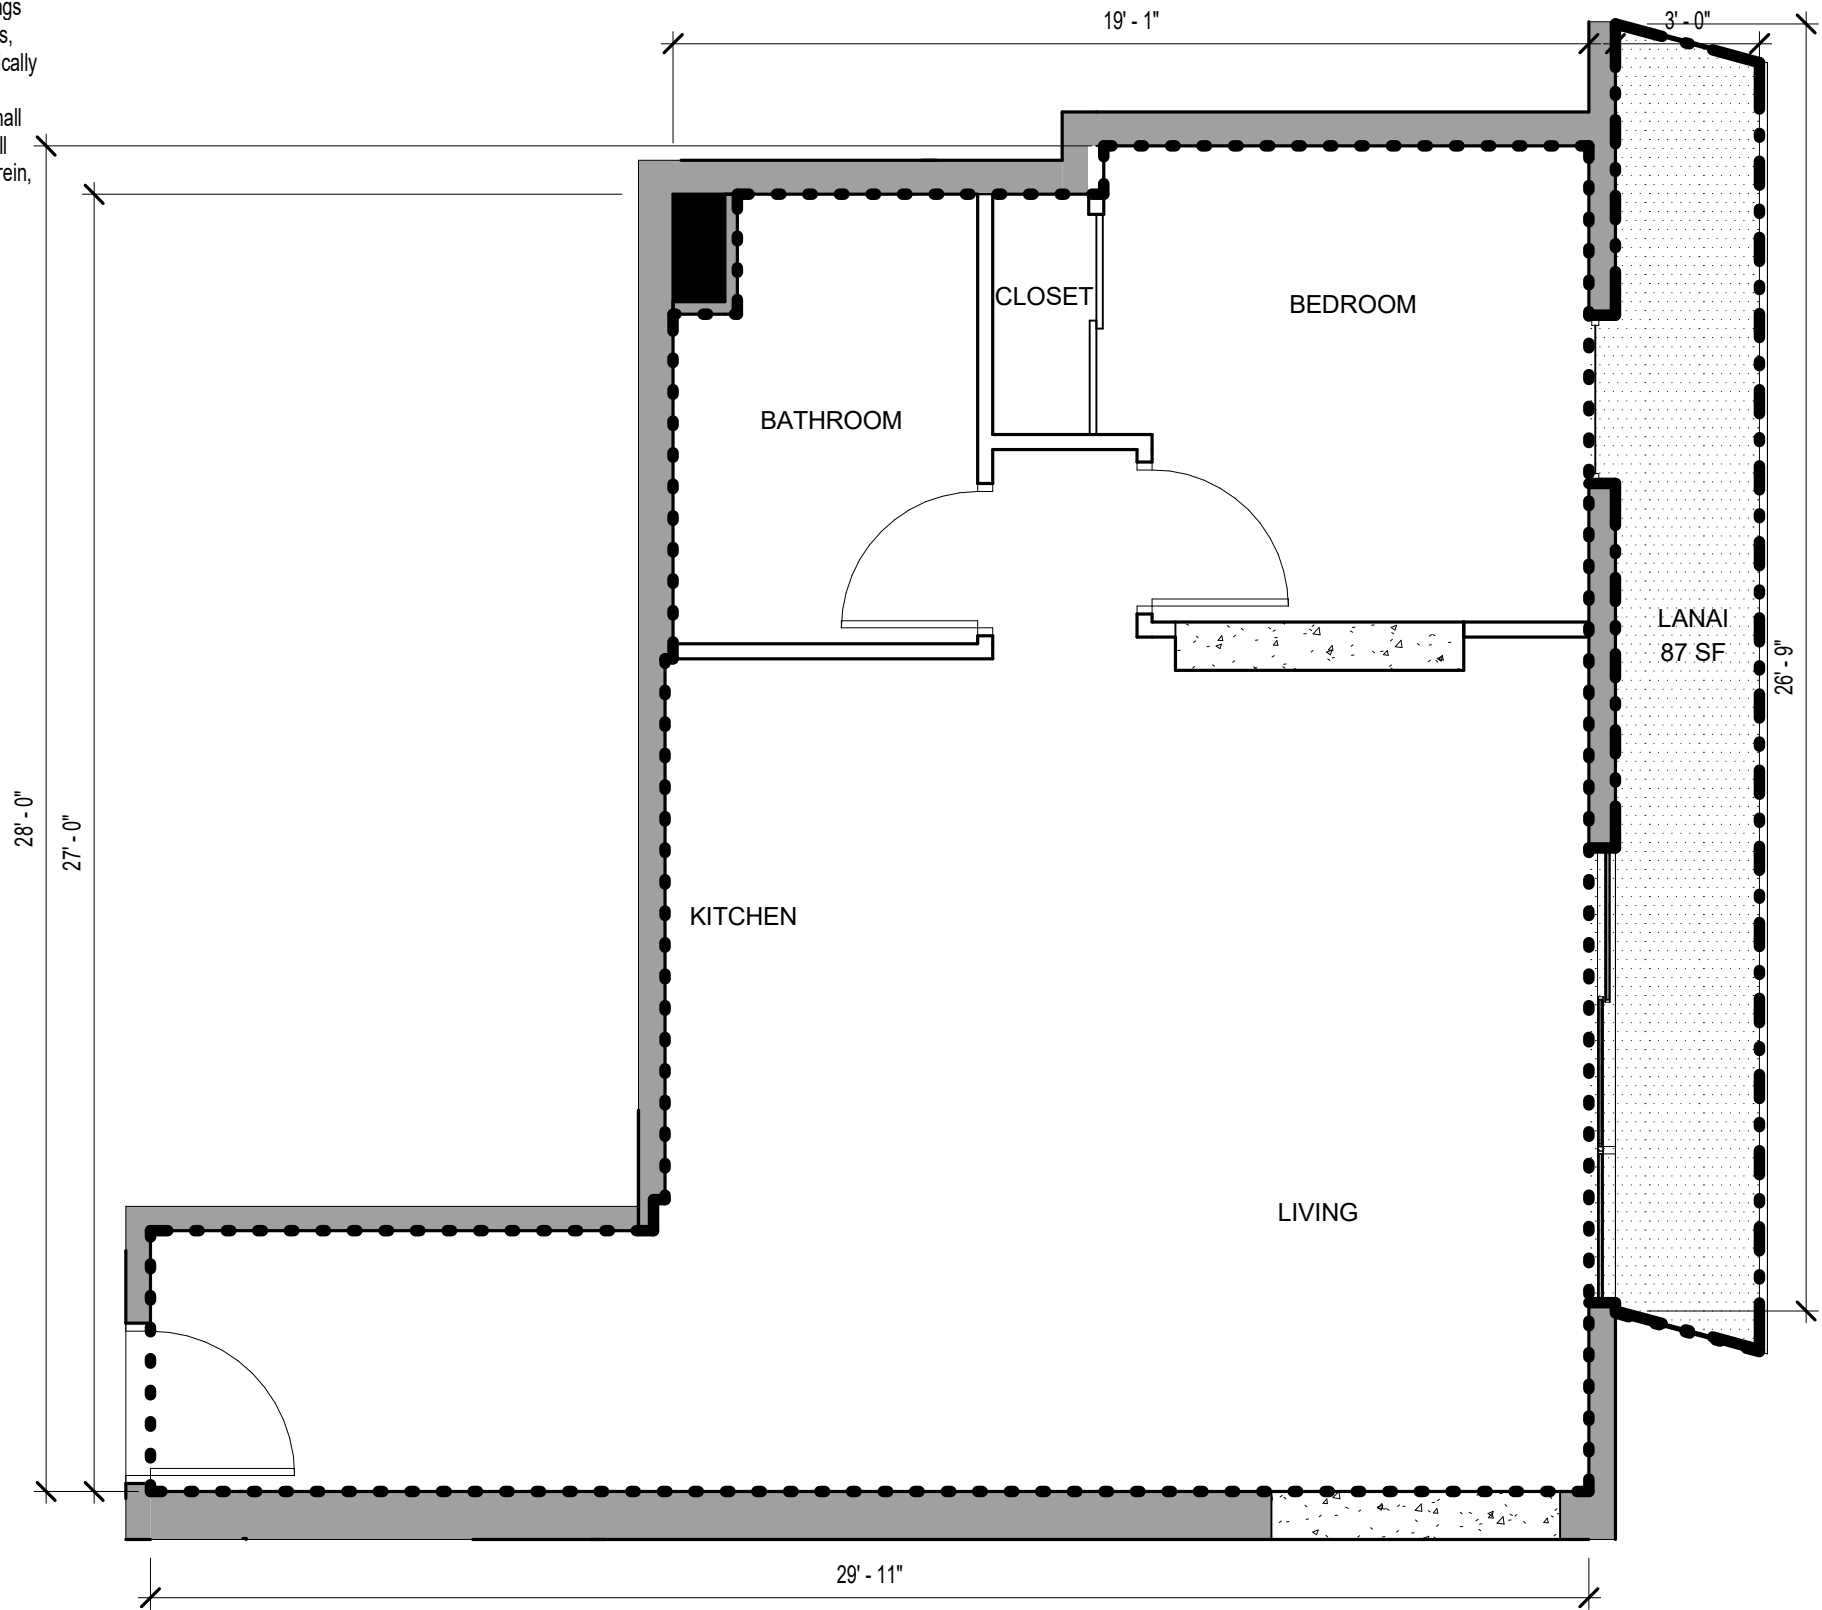

NOTE: ALL MEASUREMENTS AND AREAS ARE APPROXIMATE AND SUBJECT TO SLIGHT VARIANCES


LEGEND

- LCE-C: COMMERCIAL LIMITED COMMON ELEMENT
- GCE: GENERAL COMMON ELEMENT
- LCE-R: RESIDENTIAL LIMITED COMMON ELEMENT
- LCE-U: UNIT LIMITED COMMON ELEMENT
- COMMERICAL OR RESIDENTIAL UNIT

LEGEND

- SF UNIT OUTLINE
- SF LANAI OUTLINE

KEY PLAN

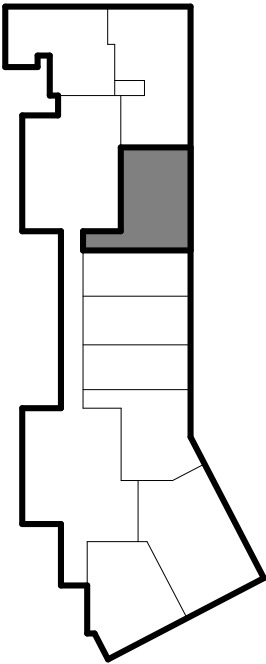

SCB SOLOMON CORDWELL BUENZ
255 California Street
3rd Floor
San Francisco, CA 94111

This work was prepared by me or under my supervision and construction of this project will be under my observation.

'A'ALI'
TMK: (1)2-3-002:086, 087 (por.), and 106 (por.)
CONDOMINIUM MAP

Condominium Map:
RESIDENCE TYPE 1B-H
Scale:
As indicated
0 2' 4'

Unit Type:
1 BED / 1 BATH

Estimated Net Living Area:
582 SF


Unit Numbers:
(6) 212, 312, 412, 512, 612, 712

Levels:
2, 3, 4, 5, 6, 7

CPR-419-B

Date: 06.14.2017

This Condominium Map, which includes this sheet, is intended to show (1) a site plan for the project depicting the location, layout and access to a public road of all buildings included or anticipated to be included in the project; (2) elevations and floor plans of all buildings in the project; (3) the layouts, locations, boundaries, unit numbers, and dimensions of the units; and (4) other details which is specifically required to be shown pursuant to Section 514B-33 of the Hawaii Revised Statutes. This Condominium Map is not intended and shall not be interpreted as creating any obligation to construct or install any improvements, amenities or facilities as may be depicted herein, and no person may rely in any way on any other detail or other matter depicted hereon. This Condominium Map shall not be deemed to contain any representation or warranty whatsoever.

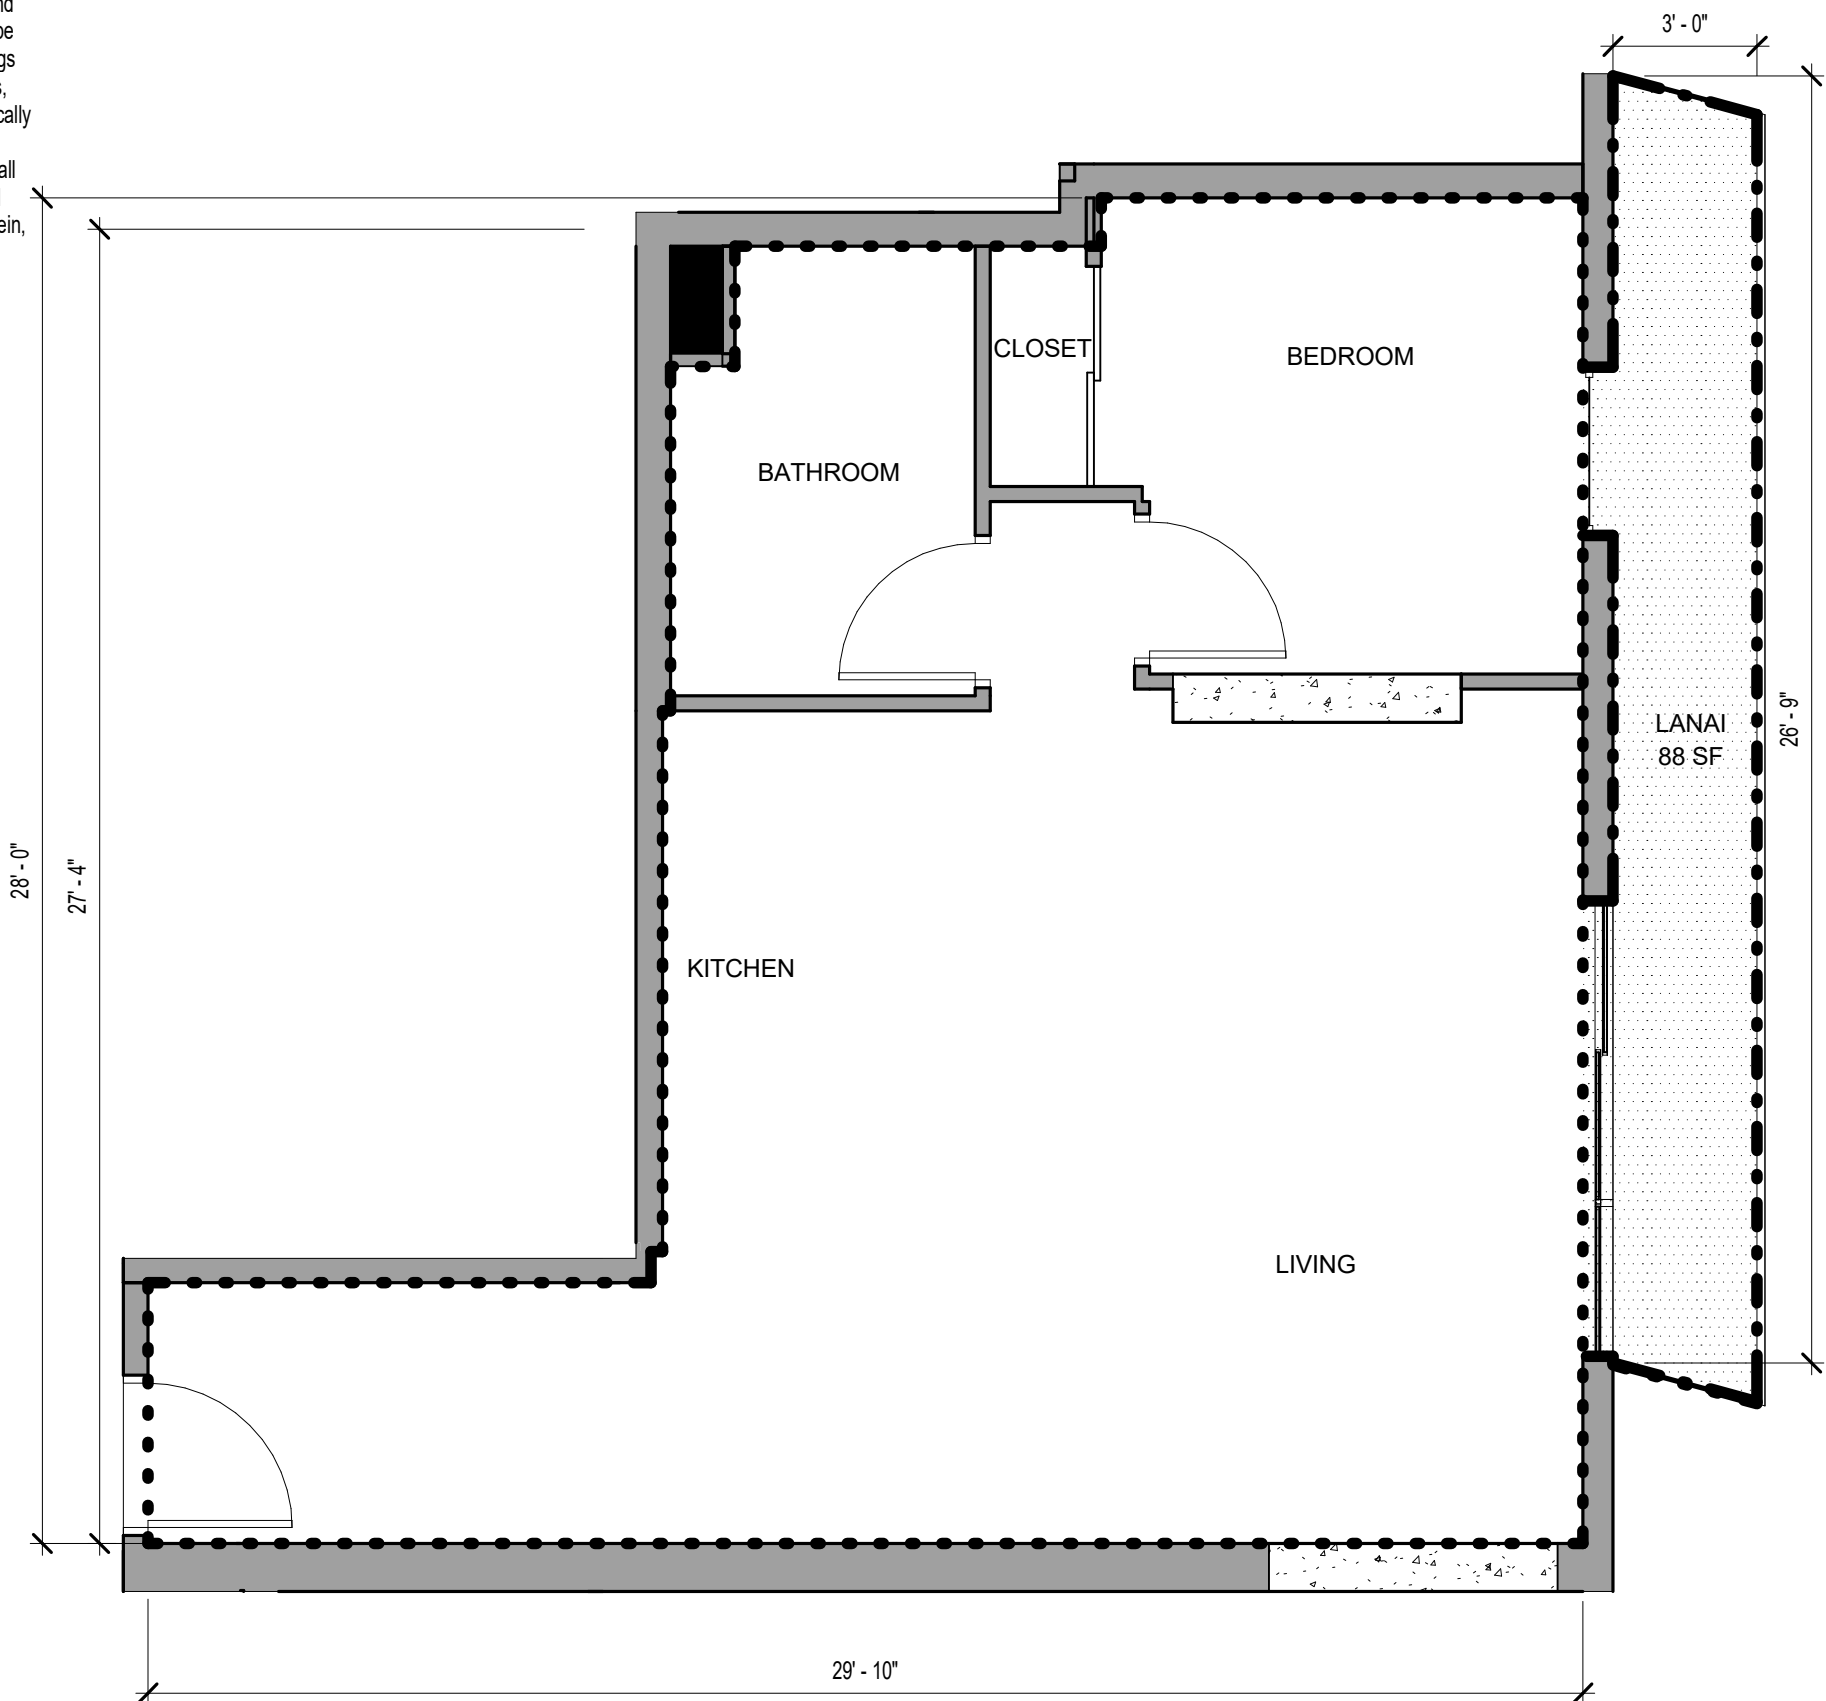

NOTE: ALL MEASUREMENTS AND AREAS ARE APPROXIMATE AND SUBJECT TO SLIGHT VARIANCES


LEGEND

- LCE-C: COMMERCIAL LIMITED COMMON ELEMENT
- GCE: GENERAL COMMON ELEMENT
- LCE-R: RESIDENTIAL LIMITED COMMON ELEMENT
- LCE-U: UNIT LIMITED COMMON ELEMENT
- COMMERICAL OR RESIDENTIAL UNIT

LEGEND

- SF UNIT OUTLINE
- SF LANAI OUTLINE

KEY PLAN

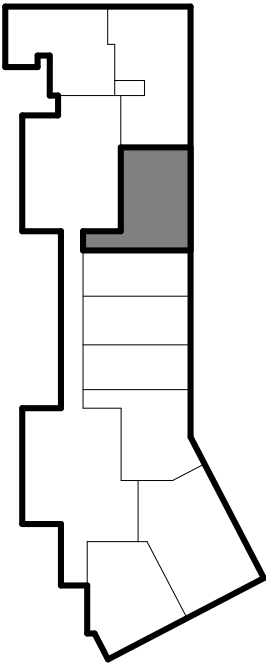

SCB SOLOMON CORDWELL BUENZ
255 California Street
3rd Floor
San Francisco, CA 94111

This work was prepared by me or under my supervision and construction of this project will be under my observation.

'A'ALI'
TMK: (1)2-3-002:086, 087 (por.), and 106 (por.)
CONDOMINIUM MAP

Condominium Map:
RESIDENCE TYPE 1B-H
Scale:
As indicated
0 2' 4'

Unit Type:
1 BED / 1 BATH

Estimated Net Living Area:
580 SF

Unit Numbers:
(1) 812

Levels:
8

CPR-419-C

Date: 06.14.2017

This Condominium Map, which includes this sheet, is intended to show (1) a site plan for the project depicting the location, layout and access to a public road of all buildings included or anticipated to be included in the project; (2) elevations and floor plans of all buildings in the project; (3) the layouts, locations, boundaries, unit numbers, and dimensions of the units; and (4) other details which is specifically required to be shown pursuant to Section 514B-33 of the Hawaii Revised Statutes. This Condominium Map is not intended and shall not be interpreted as creating any obligation to construct or install any improvements, amenities or facilities as may be depicted herein, and no person may rely in any way on any other detail or other matter depicted hereon. This Condominium Map shall not be deemed to contain any representation or warranty whatsoever.

NOTE: ALL MEASUREMENTS AND AREAS ARE APPROXIMATE AND SUBJECT TO SLIGHT VARIANCES



LEGEND

- LCE-C: COMMERCIAL LIMITED COMMON ELEMENT
- GCE: GENERAL COMMON ELEMENT
- LCE-R: RESIDENTIAL LIMITED COMMON ELEMENT
- LCE-U: UNIT LIMITED COMMON ELEMENT
- COMMERICAL OR RESIDENTIAL UNIT

LEGEND

- SF UNIT OUTLINE
- SF LANAI OUTLINE

KEY PLAN

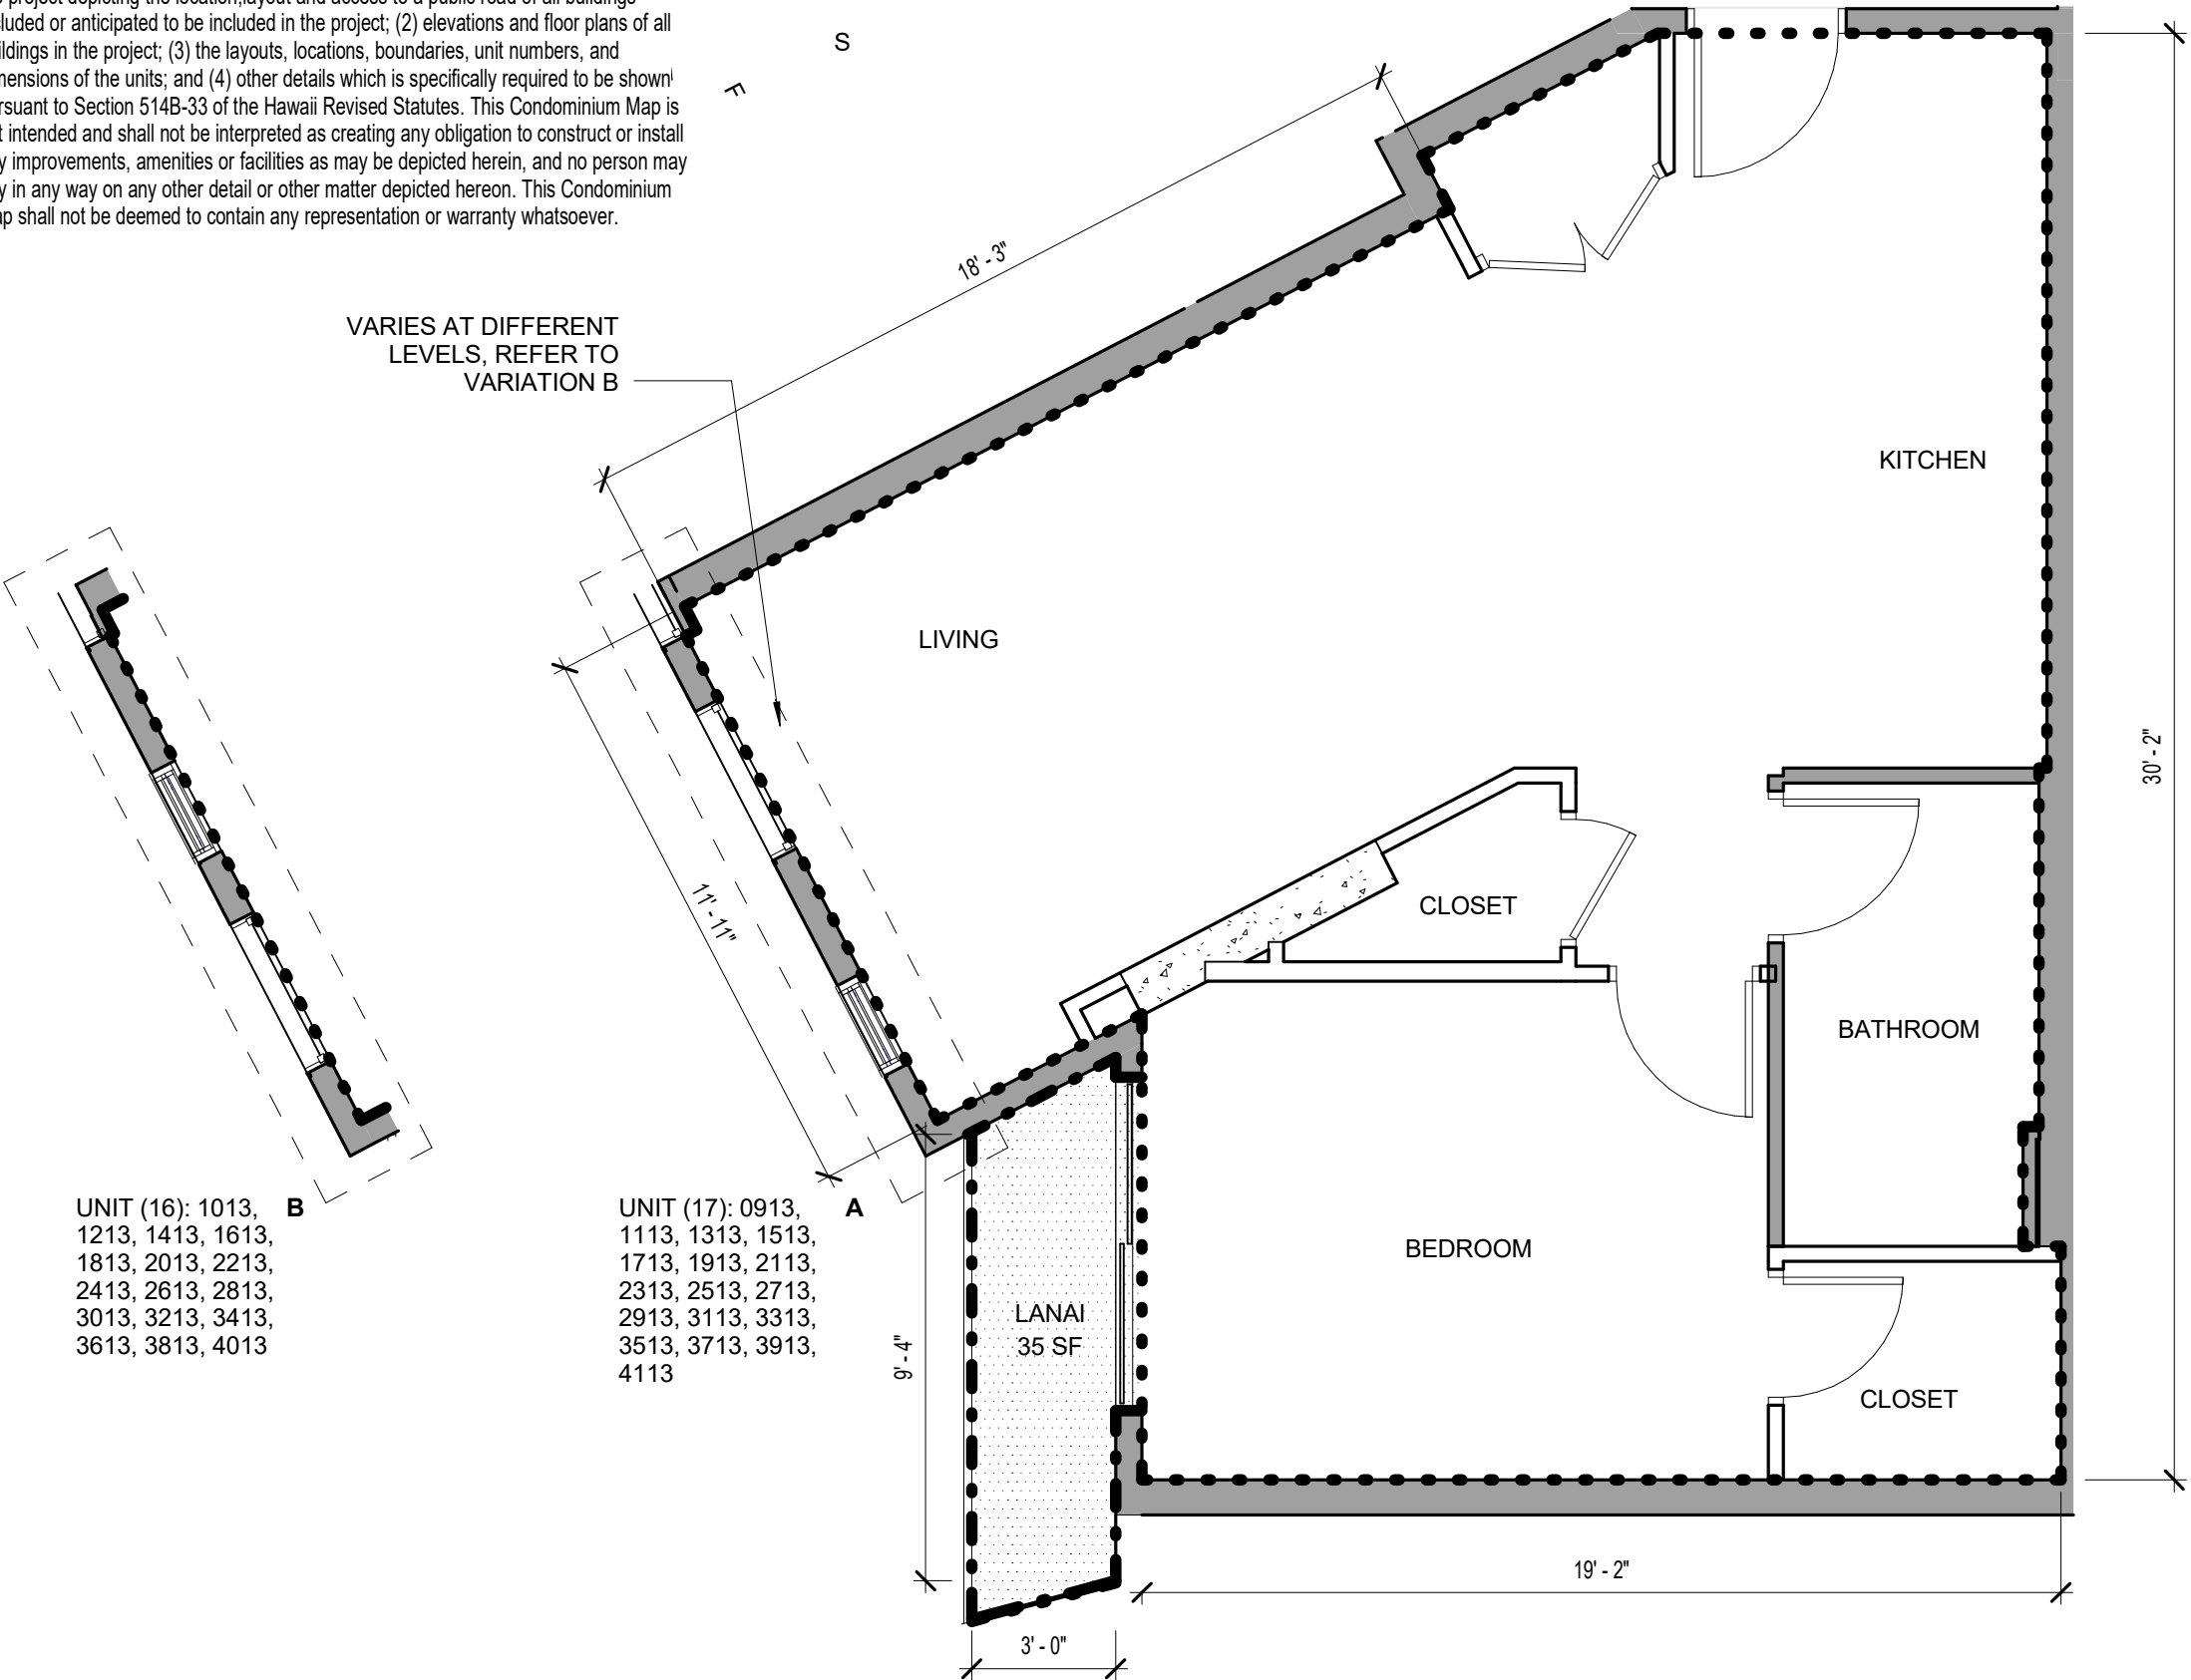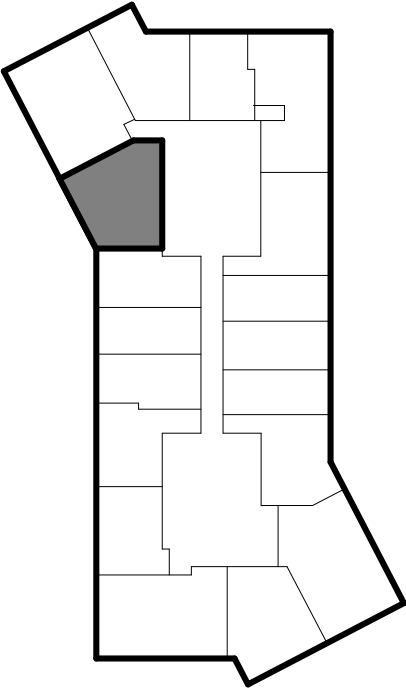

SOLOMON CORDWELL BUENZ
255 California Street
3rd Floor
San Francisco, CA 94111

This work was prepared by me or under my supervision and construction of this project will be under my observation.

'A'ALI'
TMK: (1)2-3-002:086, 087 (por.), and 106 (por.)
CONDOMINIUM MAP

Condominium Map:
RESIDENCE TYPE 1B-I
Scale:
As indicated

Unit Type:
1 BED / 1 BATH


Estimated Net Living Area:
624 SF

Unit Numbers:
(33) 913, 1013, 1113, 1213, 1313, 1413, 1513, 1613, 1713, 1813, 1913, 2013, 2113, 2213, 2313, 2413, 2513, 2613, 2713, 2813, 2913, 3013, 3113, 3213, 3313, 3413, 3513, 3613, 3713, 3813, 3913, 4013, 4113
Levels:
9, 10, 11, 12, 13, 14, 15, 16, 17, 18, 19, 20, 21, 22, 23, 24, 25, 26, 27, 28, 29, 30, 31, 32, 33, 34, 35, 36, 37, 38, 39, 40, 41

CPR-420

Date: 06.14.2017

This Condominium Map, which includes this sheet, is intended to show (1) a site plan for the project depicting the location, layout and access to a public road of all buildings included or anticipated to be included in the project; (2) elevations and floor plans of all buildings in the project; (3) the layouts, locations, boundaries, unit numbers, and dimensions of the units; and (4) other details which is specifically required to be shown pursuant to Section 514B-33 of the Hawaii Revised Statutes. This Condominium Map is not intended and shall not be interpreted as creating any obligation to construct or install any improvements, amenities or facilities as may be depicted herein, and no person may rely in any way on any other detail or other matter depicted hereon. This Condominium Map shall not be deemed to contain any representation or warranty whatsoever.

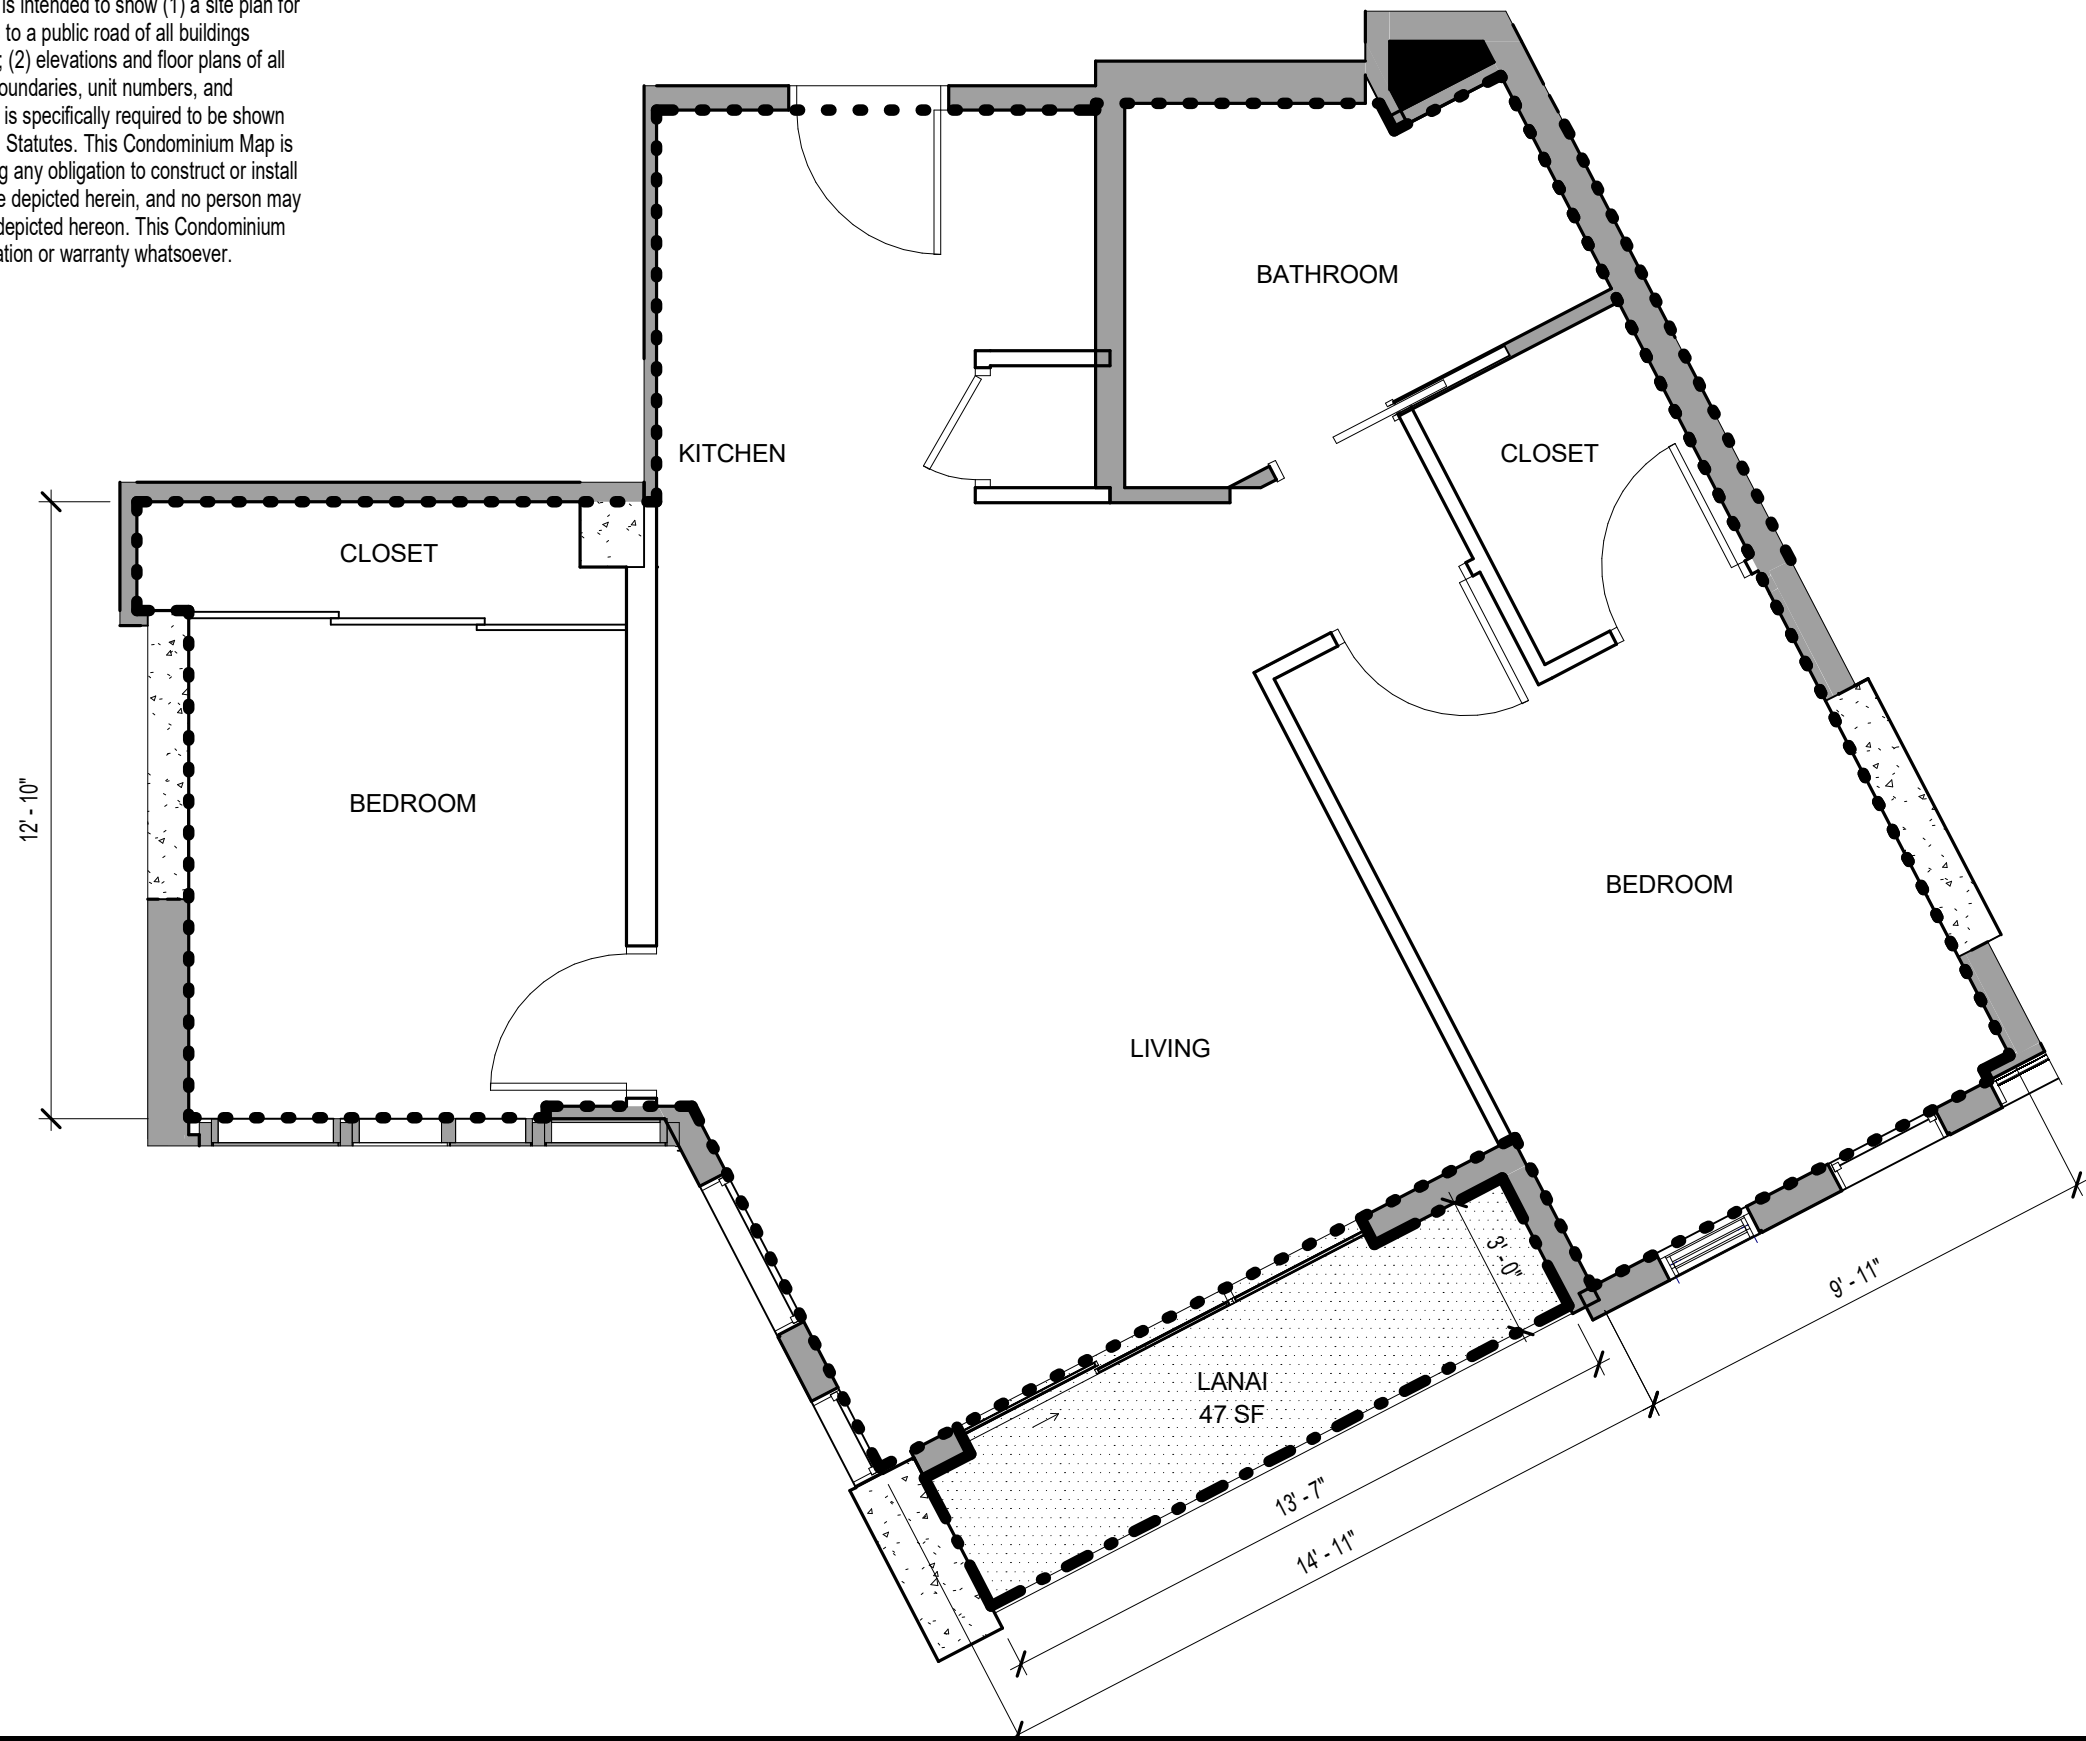

NOTE: ALL MEASUREMENTS AND AREAS ARE APPROXIMATE AND SUBJECT TO SLIGHT VARIANCES


LEGEND

- LCE-C: COMMERCIAL LIMITED COMMON ELEMENT
- GCE: GENERAL COMMON ELEMENT
- LCE-R: RESIDENTIAL LIMITED COMMON ELEMENT
- LCE-U: UNIT LIMITED COMMON ELEMENT
- COMMERICAL OR RESIDENTIAL UNIT

LEGEND

- SF UNIT OUTLINE
- SF LANAI OUTLINE

KEY PLAN

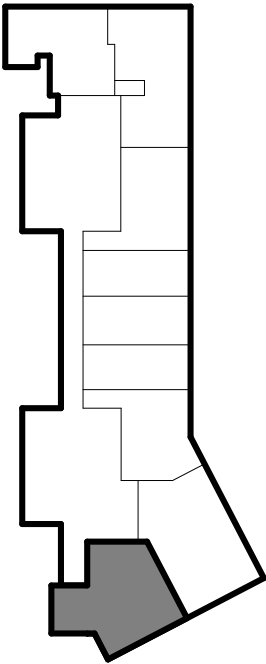

SCB SOLOMON CORDWELL BUENZ
255 California Street
3rd Floor
San Francisco, CA 94111

This work was prepared by me or under my supervision and construction of this project will be under my observation.

'A'ALI'
TMK: (1)2-3-002:086, 087 (por.), and 106 (por.)
CONDOMINIUM MAP

Condominium Map:
RESIDENCE TYPE 2B-A
Scale:
As indicated
0 2' 4'

Unit Type:
2 BED / 1 BATH

Estimated Net Living Area:
696 SF


Unit Numbers:
(1) 800

Levels:
8

CPR-421

Date: 06.14.2017

This Condominium Map, which includes this sheet, is intended to show (1) a site plan for the project depicting the location, layout and access to a public road of all buildings included or anticipated to be included in the project; (2) elevations and floor plans of all buildings in the project; (3) the layouts, locations, boundaries, unit numbers, and dimensions of the units; and (4) other details which is specifically required to be shown pursuant to Section 514B-33 of the Hawaii Revised Statutes. This Condominium Map is not intended and shall not be interpreted as creating any obligation to construct or install any improvements, amenities or facilities as may be depicted herein, and no person may rely in any way on any other detail or other matter depicted hereon. This Condominium Map shall not be deemed to contain any representation or warranty whatsoever.

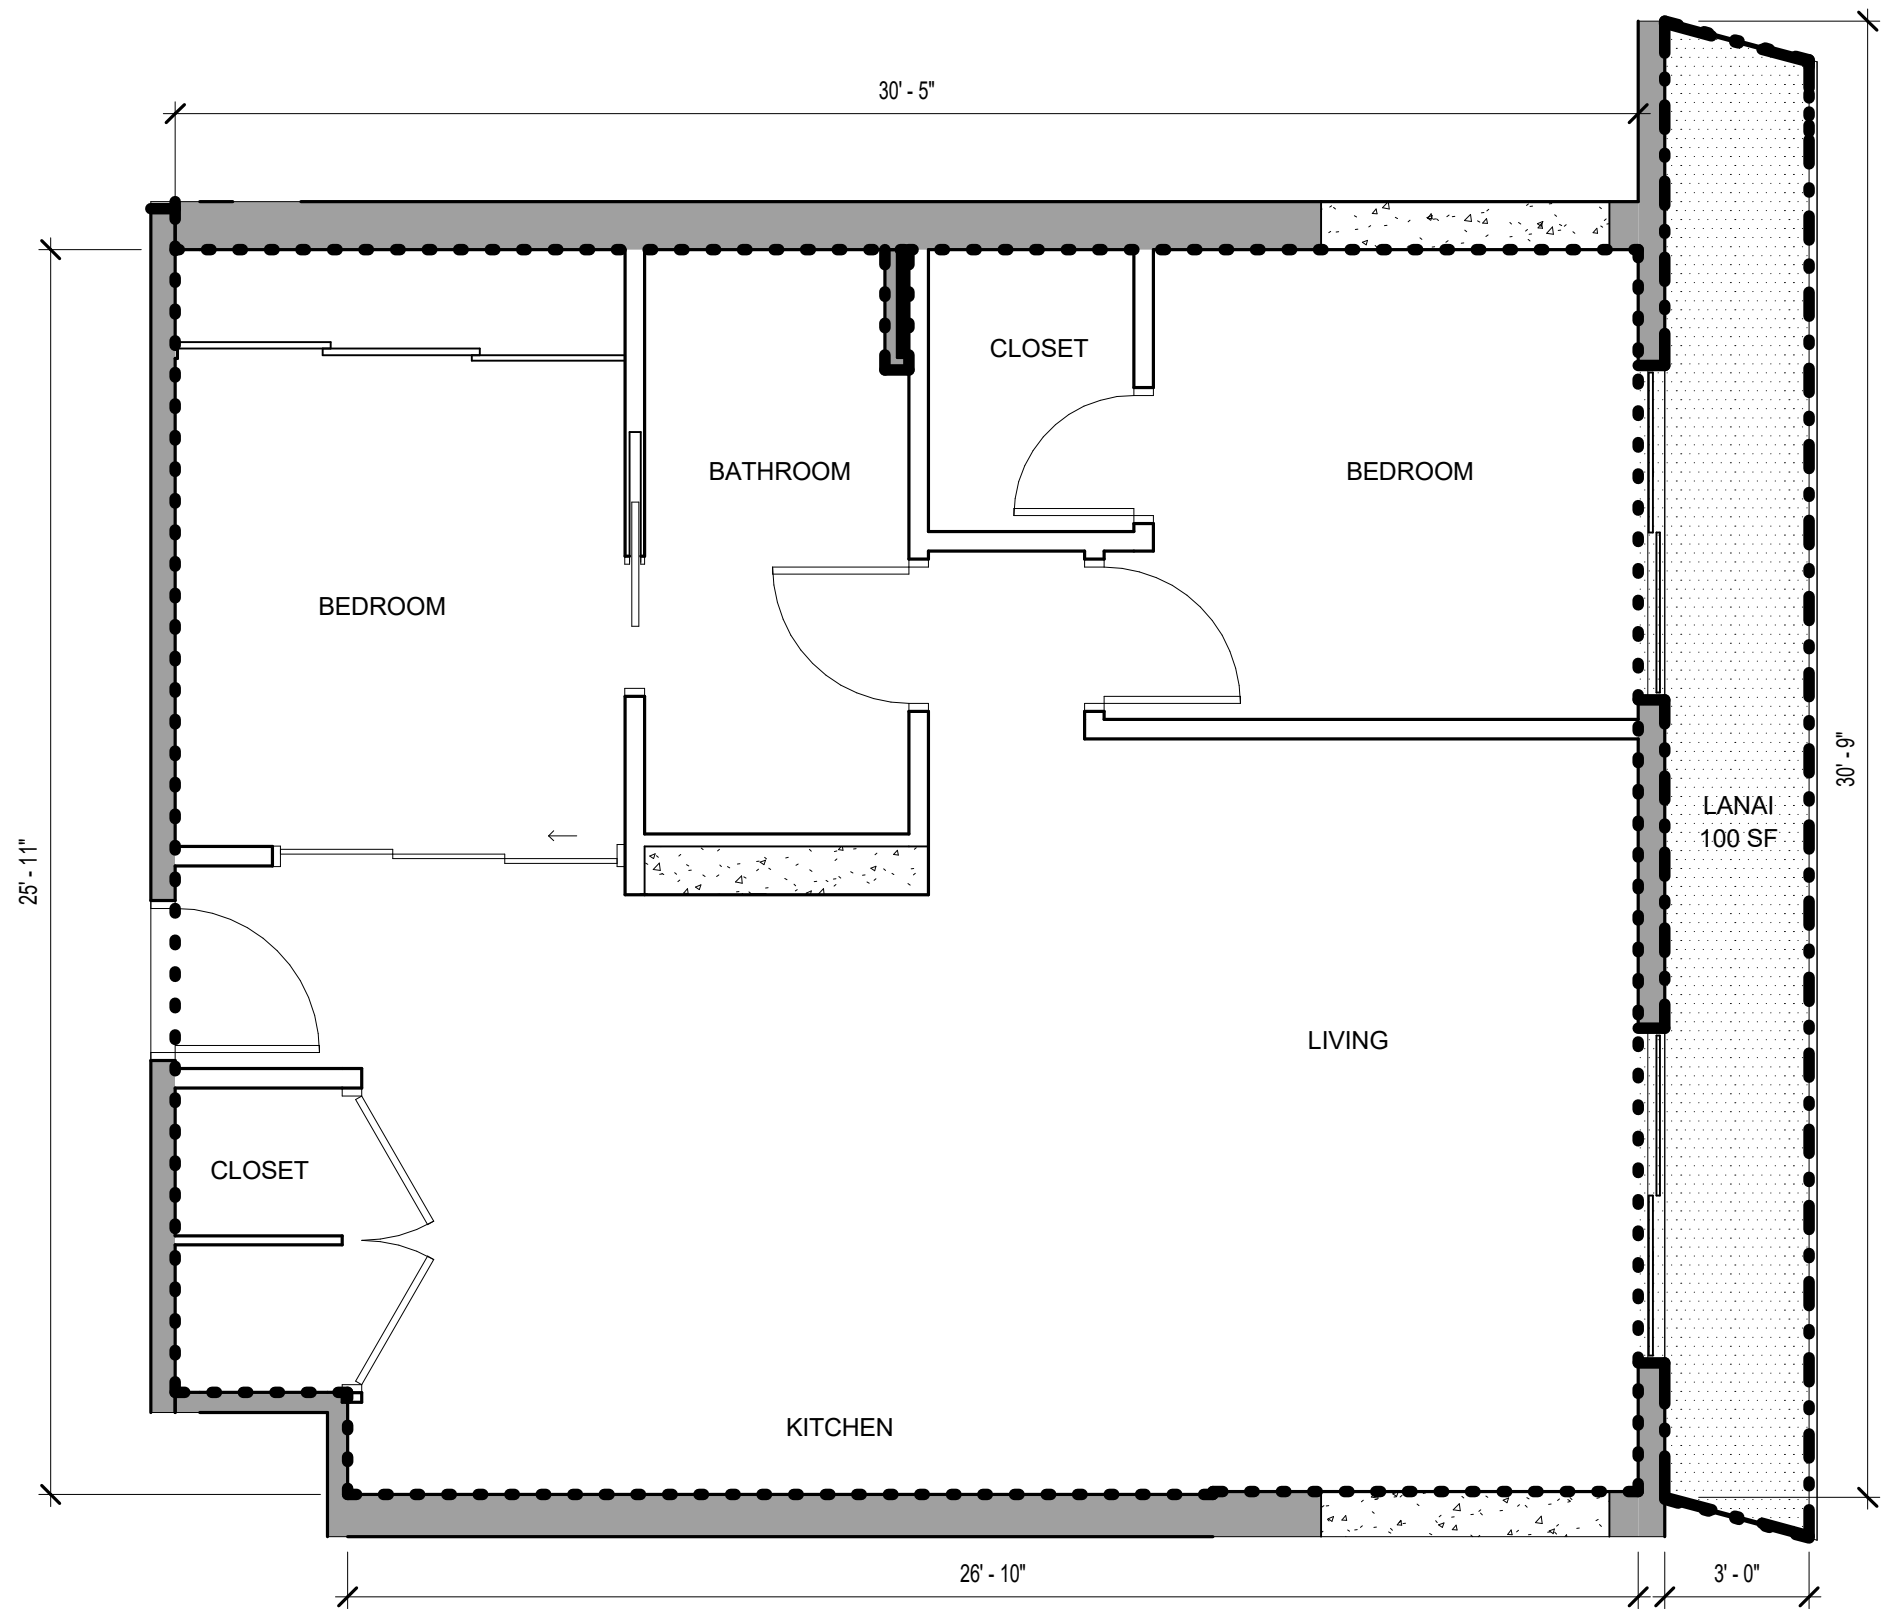


NOTE: ALL MEASUREMENTS AND AREAS ARE APPROXIMATE AND SUBJECT TO SLIGHT VARIANCES

LEGEND

- LCE-C: COMMERCIAL LIMITED COMMON ELEMENT
- GCE: GENERAL COMMON ELEMENT
- LCE-R: RESIDENTIAL LIMITED COMMON ELEMENT
- LCE-U: UNIT LIMITED COMMON ELEMENT
- COMMERICAL OR RESIDENTIAL UNIT

LEGEND

- SF UNIT OUTLINE
- SF LANAI OUTLINE

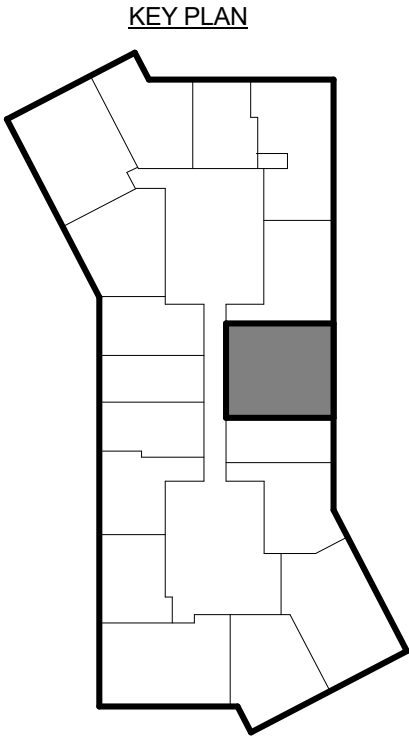

SCB SOLOMON CORDWELL BUENZ
255 California Street
3rd Floor
San Francisco, CA 94111

This work was prepared by me or under my supervision and construction of this project will be under my observation.

'A'ALI'
TMK: (1)2-3-002:086, 087 (por.), and 106 (por.)
CONDOMINIUM MAP

Condominium Map:
RESIDENCE TYPE 2B-B
Scale:
As indicated
0 2' 4'

Unit Type:
2 BED / 1 BATH

Estimated Net Living Area:
779 SF


Unit Numbers:
(2) 908, 1008

Levels:
9, 10

CPR-422

Date: 06.14.2017

This Condominium Map, which includes this sheet, is intended to show (1) a site plan for the project depicting the location, layout and access to a public road of all buildings included or anticipated to be included in the project; (2) elevations and floor plans of all buildings in the project; (3) the layouts, locations, boundaries, unit numbers, and dimensions of the units; and (4) other details which is specifically required to be shown pursuant to Section 514B-33 of the Hawaii Revised Statutes. This Condominium Map is not intended and shall not be interpreted as creating any obligation to construct or install any improvements, amenities or facilities as may be depicted herein, and no person may rely in any way on any other detail or other matter depicted hereon. This Condominium Map shall not be deemed to contain any representation or warranty whatsoever.

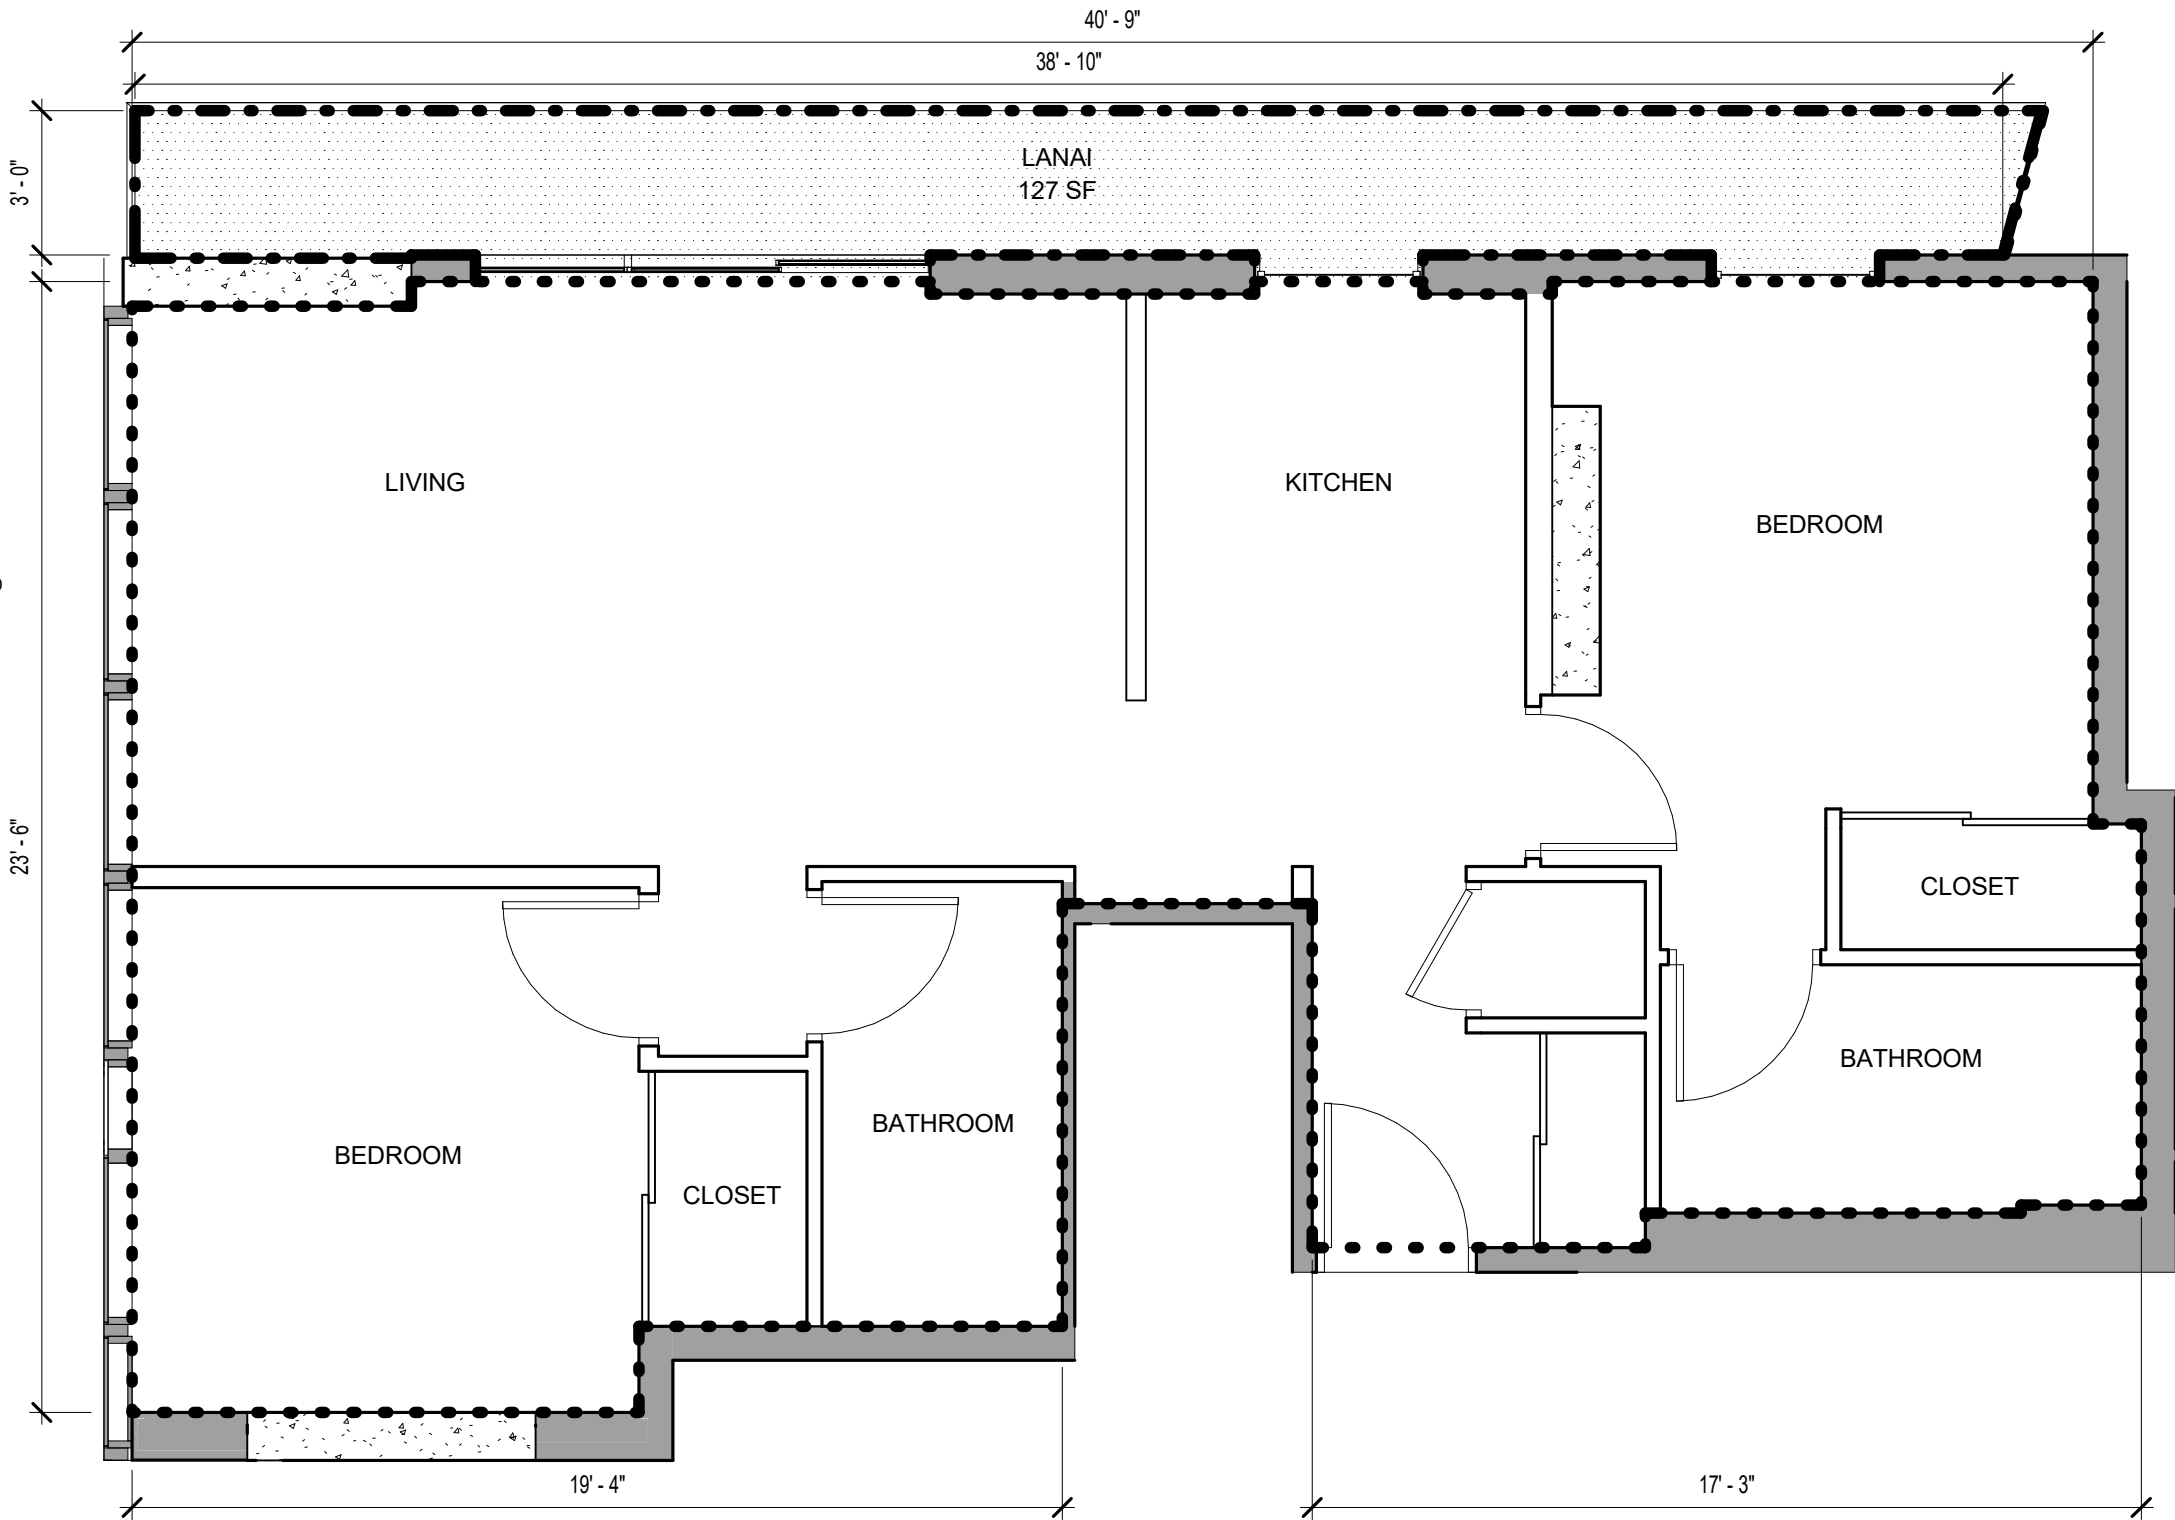

NOTE: ALL MEASUREMENTS AND AREAS ARE APPROXIMATE AND SUBJECT TO SLIGHT VARIANCES


LEGEND

- LCE-C: COMMERCIAL LIMITED COMMON ELEMENT
- GCE: GENERAL COMMON ELEMENT
- LCE-R: RESIDENTIAL LIMITED COMMON ELEMENT
- LCE-U: UNIT LIMITED COMMON ELEMENT
- COMMERICAL OR RESIDENTIAL UNIT

LEGEND

- SF UNIT OUTLINE
- - - SF LANAI OUTLINE

KEY PLAN

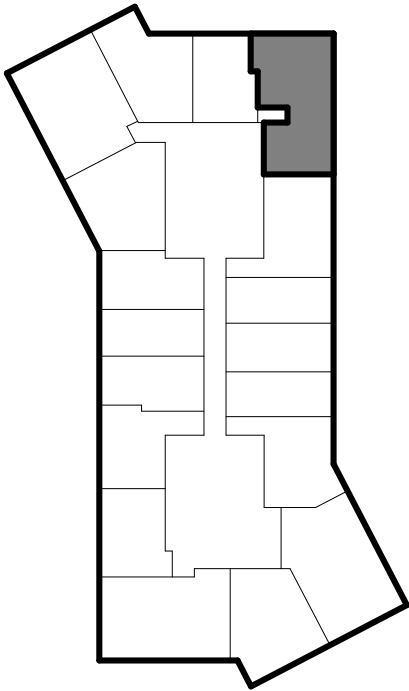

SCB SOLOMON CORDWELL BUENZ
255 California Street
3rd Floor
San Francisco, CA 94111

This work was prepared by me or under my supervision and construction of this project will be under my observation.

'A'ALI'
TMK: (1)2-3-002:086, 087 (por.), and 106 (por.)
CONDOMINIUM MAP

Condominium Map:
RESIDENCE TYPE 2B-E
Scale:
As indicated
0 2' 4'

Unit Type:
2 BED / 2 BATH


Estimated Net Living Area:
829 SF

Unit Numbers:
(33) 914, 1014, 1114, 1214, 1314, 1414, 1514, 1614, 1714, 1814, 1914, 2014, 2114, 2214, 2314, 2414, 2514, 2614, 2714, 2814, 2914, 3014, 3114, 3214, 3314, 3414, 3514, 3614, 3714, 3814, 3914, 4014, 4114
Levels:
9, 10, 11, 12, 13, 14, 15, 16, 17, 18, 19, 20, 21, 22, 23, 24, 25, 26, 27, 28, 29, 30, 31, 32, 33, 34, 35, 36, 37, 38, 39, 40, 41

CPR-423-A

Date: 06.14.2017

This Condominium Map, which includes this sheet, is intended to show (1) a site plan for the project depicting the location, layout and access to a public road of all buildings included or anticipated to be included in the project; (2) elevations and floor plans of all buildings in the project; (3) the layouts, locations, boundaries, unit numbers, and dimensions of the units; and (4) other details which is specifically required to be shown pursuant to Section 514B-33 of the Hawaii Revised Statutes. This Condominium Map is not intended and shall not be interpreted as creating any obligation to construct or install any improvements, amenities or facilities as may be depicted herein, and no person may rely in any way on any other detail or other matter depicted hereon. This Condominium Map shall not be deemed to contain any representation or warranty whatsoever.

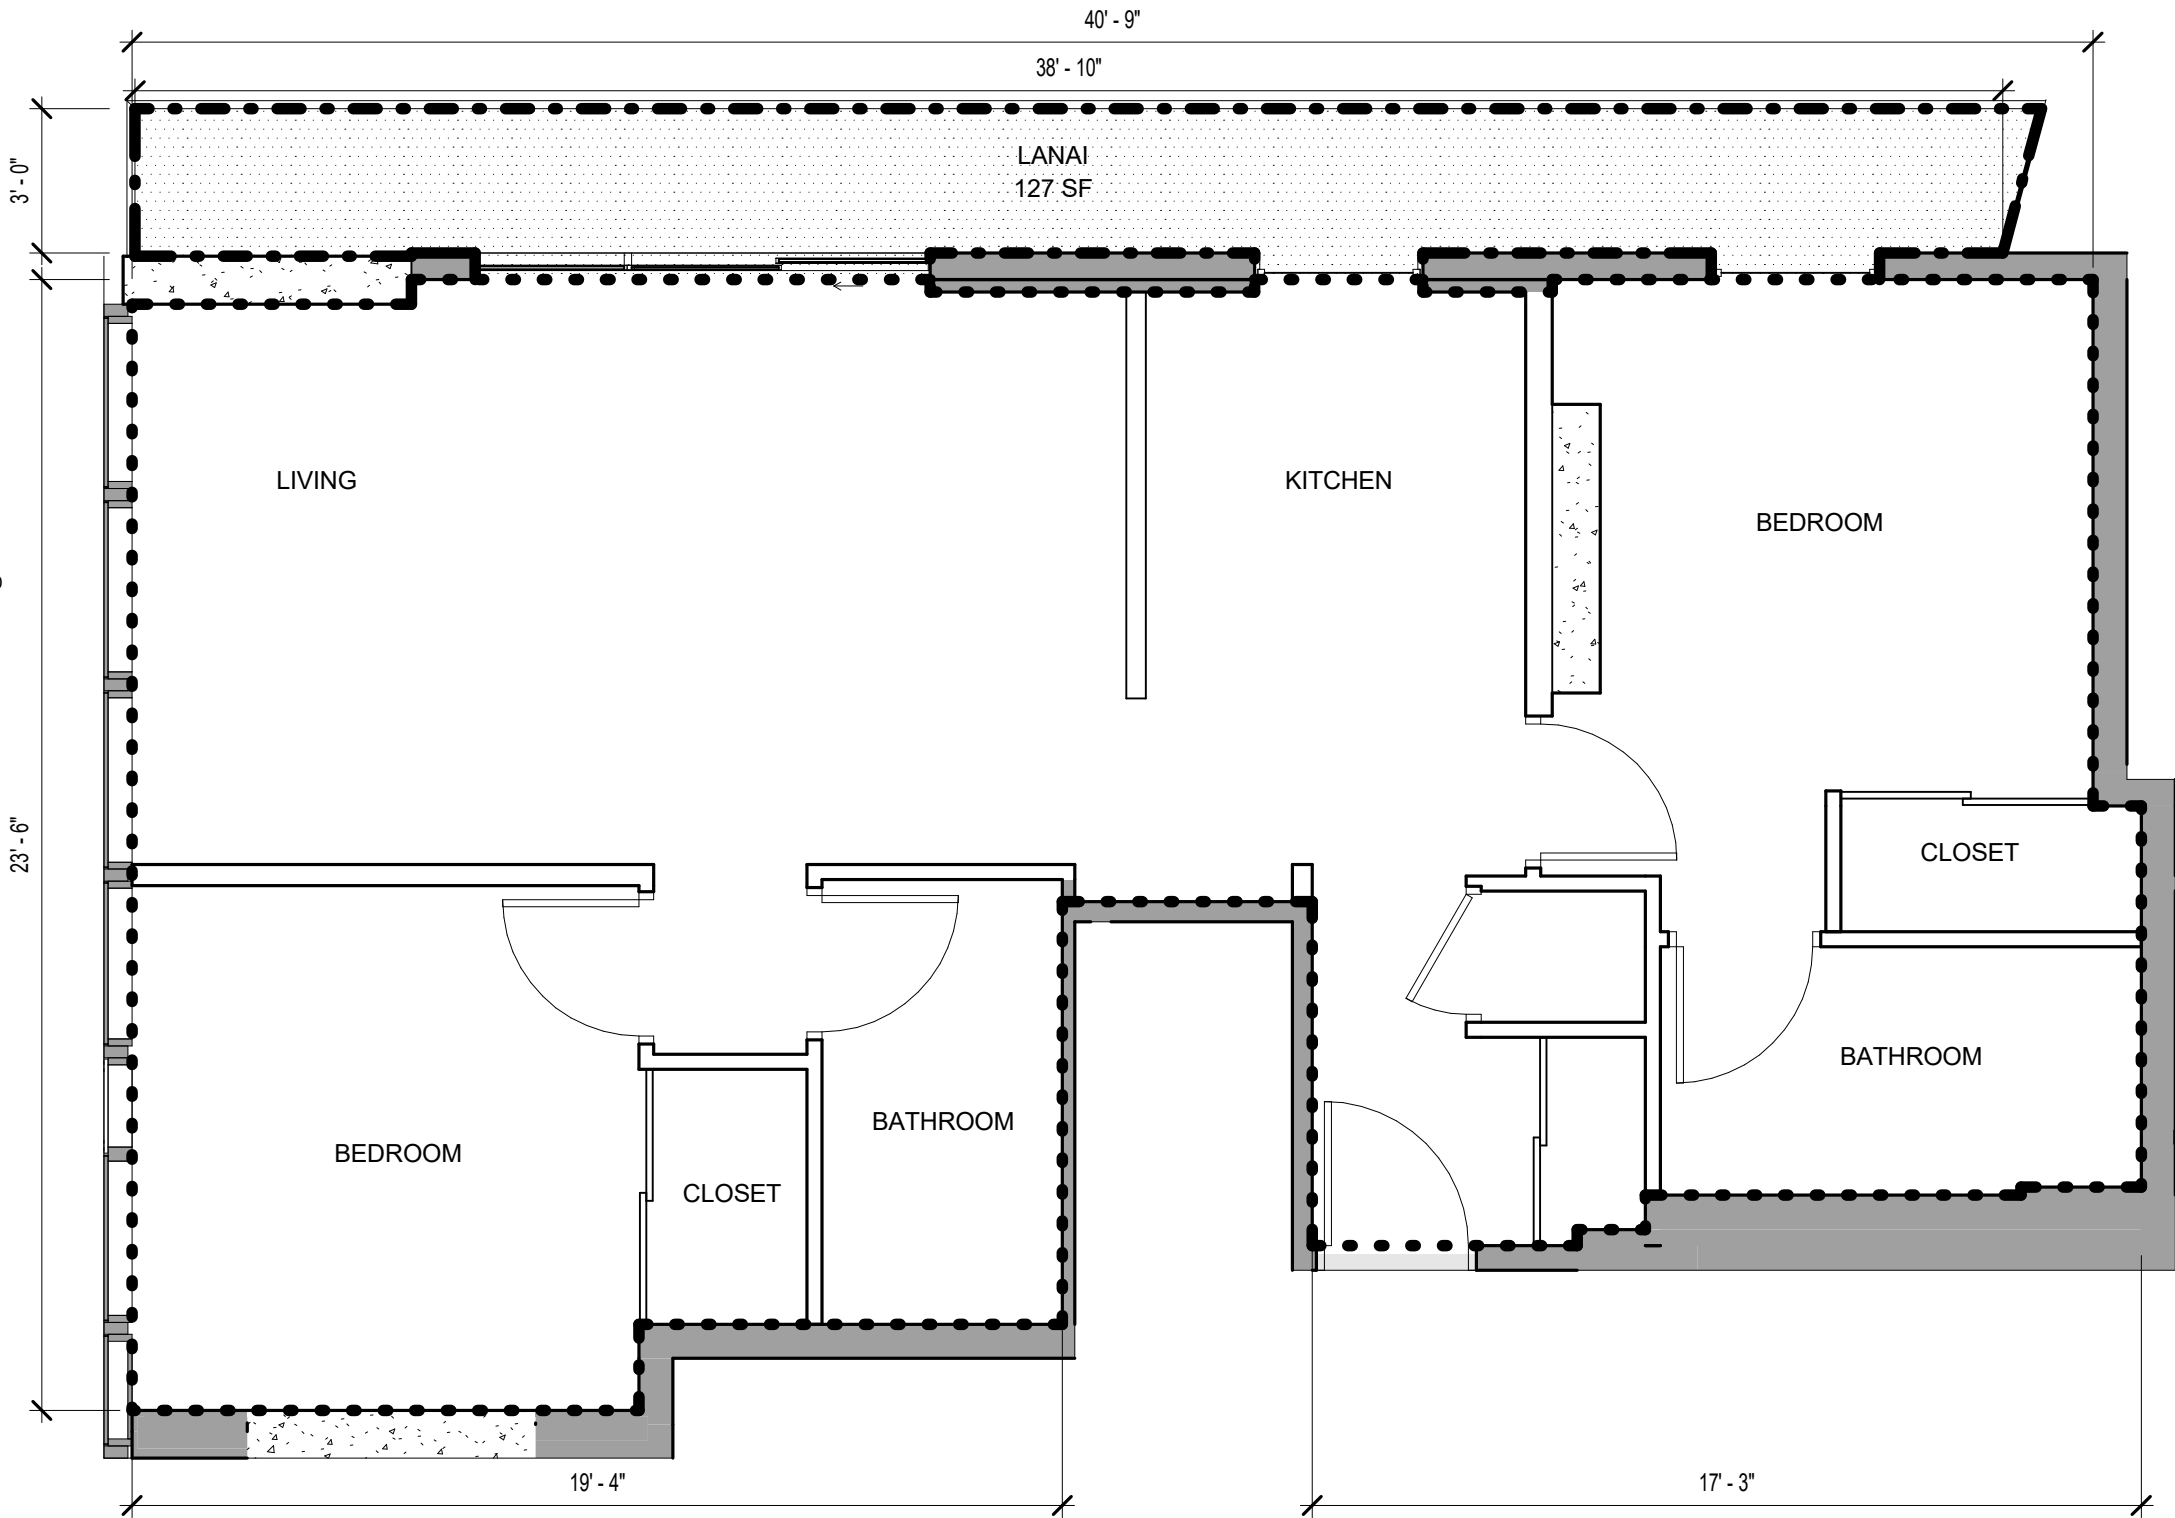

NOTE: ALL MEASUREMENTS AND AREAS ARE APPROXIMATE AND SUBJECT TO SLIGHT VARIANCES


LEGEND

- LCE-C: COMMERCIAL LIMITED COMMON ELEMENT
- GCE: GENERAL COMMON ELEMENT
- LCE-R: RESIDENTIAL LIMITED COMMON ELEMENT
- LCE-U: UNIT LIMITED COMMON ELEMENT
- COMMERICAL OR RESIDENTIAL UNIT

LEGEND

- SF UNIT OUTLINE
- - - SF LANAI OUTLINE

KEY PLAN

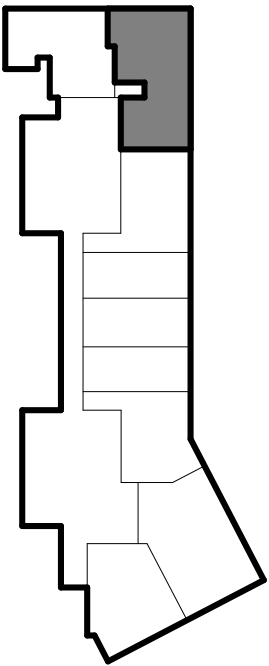

SCB SOLOMON CORDWELL BUENZ
255 California Street
3rd Floor
San Francisco, CA 94111

This work was prepared by me or under my supervision and construction of this project will be under my observation.

'A'ALI'
TMK: (1)2-3-002:086, 087 (por.), and 106 (por.)
CONDOMINIUM MAP

Condominium Map:
RESIDENCE TYPE 2B-E
Scale:
As indicated
0 2' 4'

Unit Type:
2 BED / 2 BATH

Estimated Net Living Area:
825 SF


Unit Numbers:
(7) 214, 314, 414, 514, 614, 714

Levels:
2, 3, 4, 5, 6, 7

CPR-423-B

Date: 06.14.2017

This Condominium Map, which includes this sheet, is intended to show (1) a site plan for the project depicting the location, layout and access to a public road of all buildings included or anticipated to be included in the project; (2) elevations and floor plans of all buildings in the project; (3) the layouts, locations, boundaries, unit numbers, and dimensions of the units; and (4) other details which is specifically required to be shown pursuant to Section 514B-33 of the Hawaii Revised Statutes. This Condominium Map is not intended and shall not be interpreted as creating any obligation to construct or install any improvements, amenities or facilities as may be depicted herein, and no person may rely in any way on any other detail or other matter depicted hereon. This Condominium Map shall not be deemed to contain any representation or warranty whatsoever.

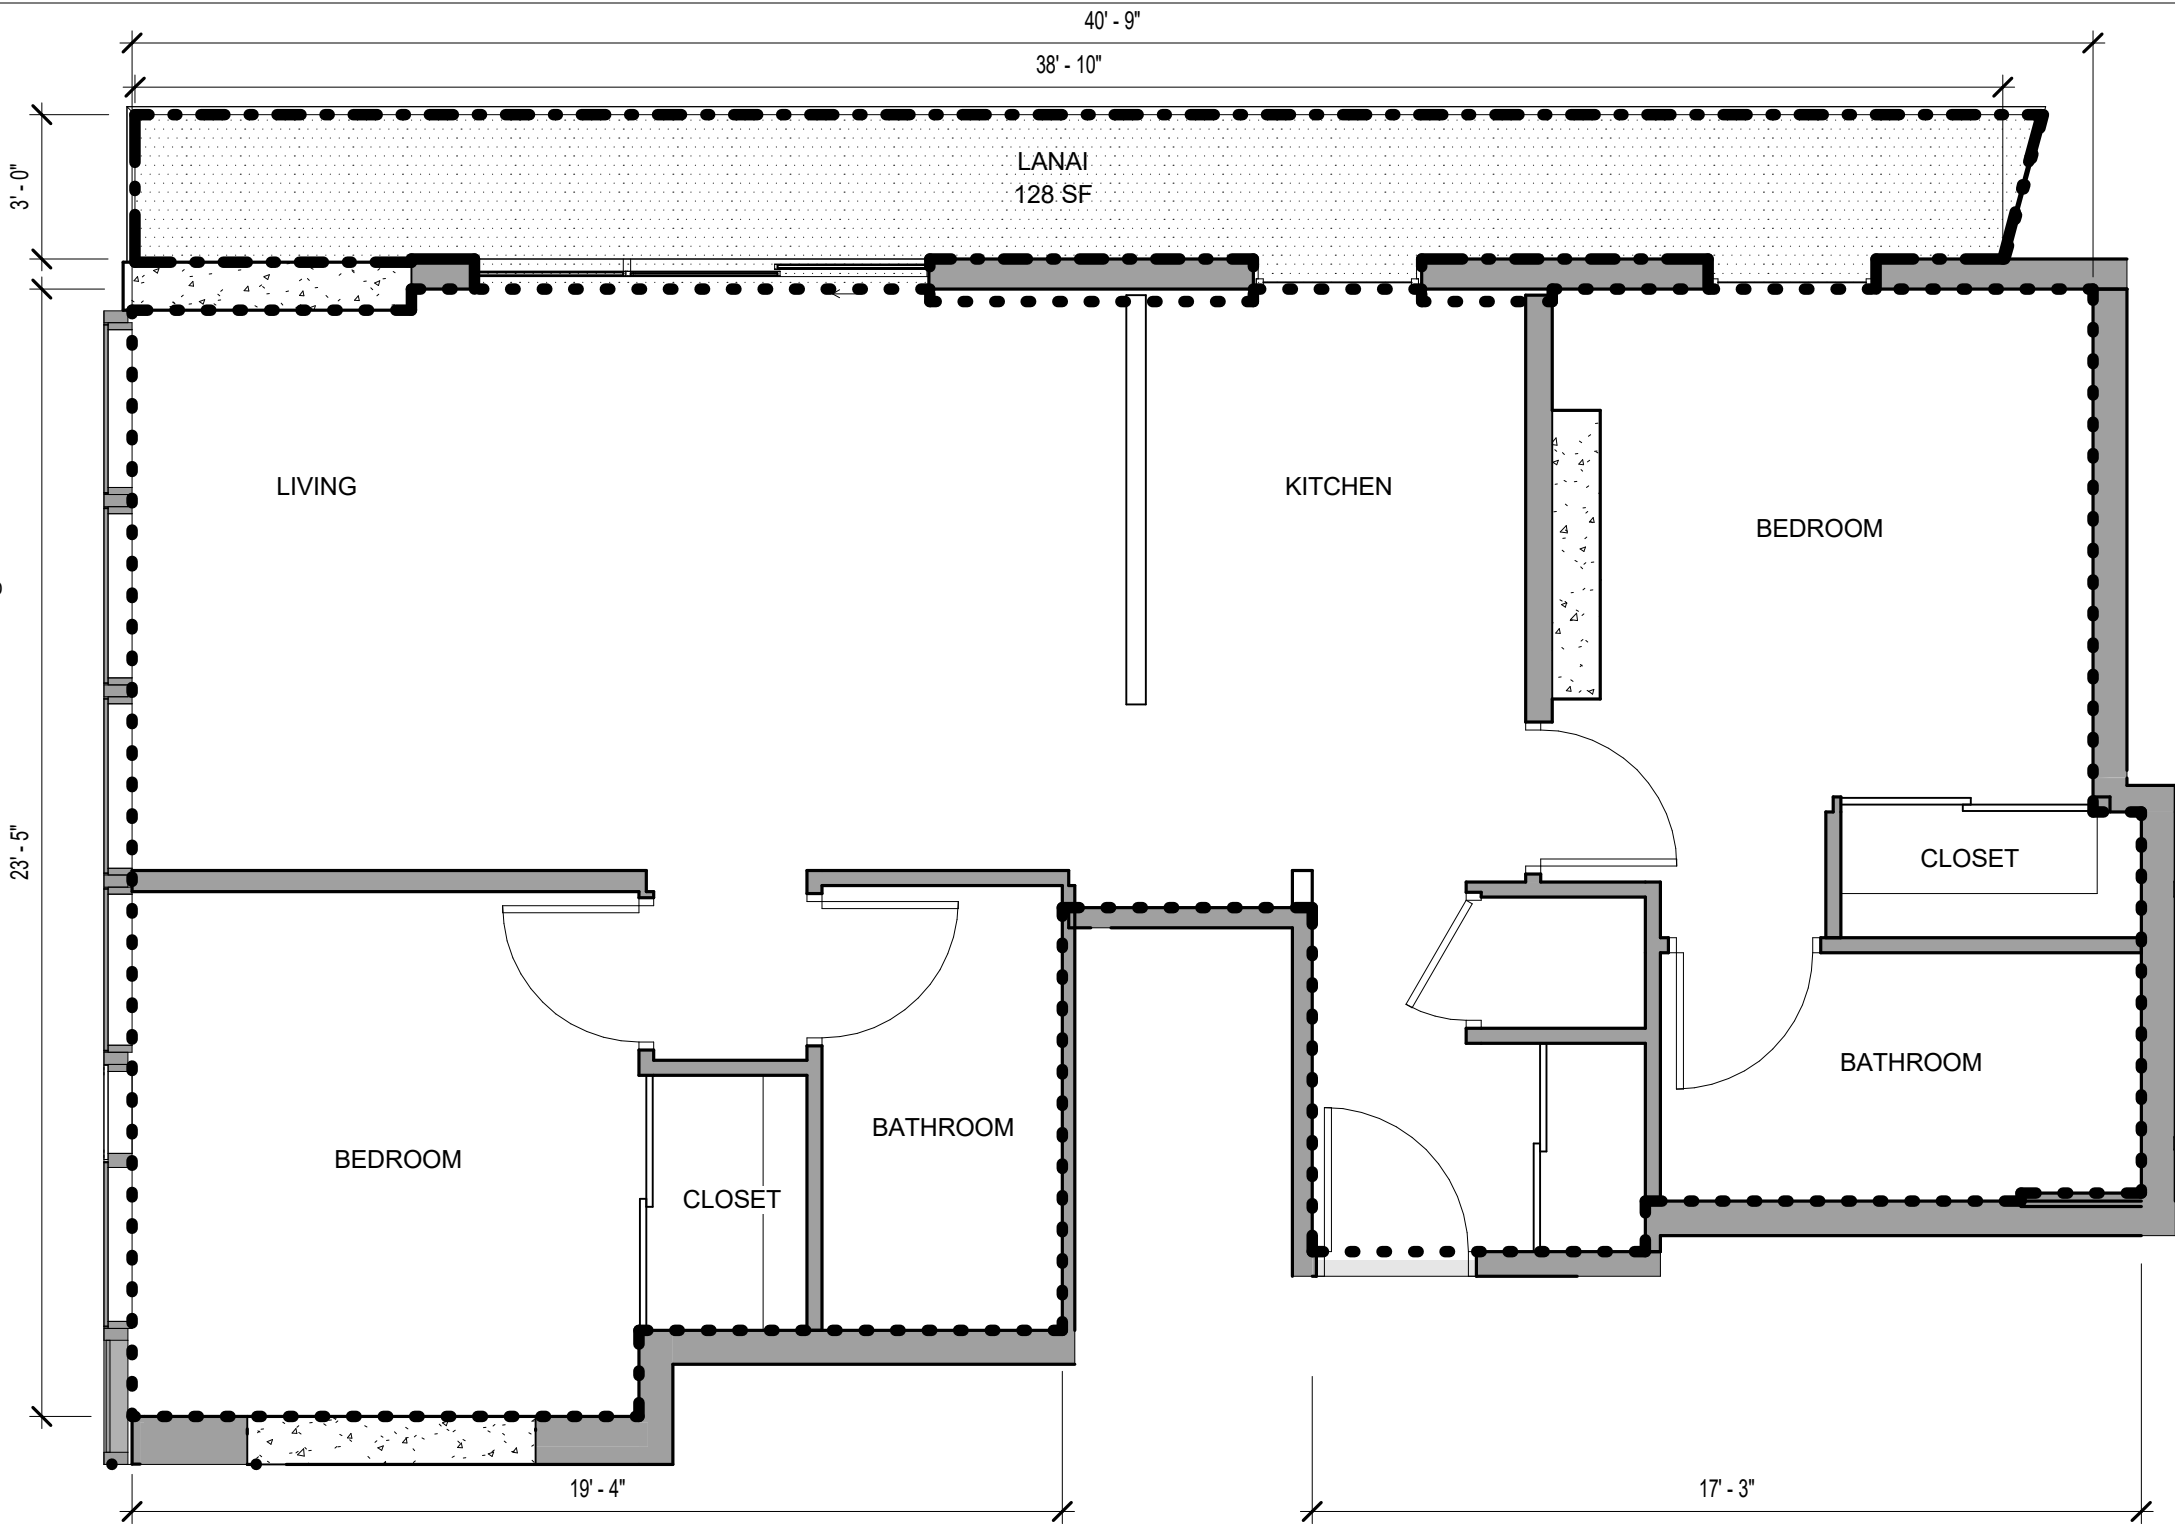

NOTE: ALL MEASUREMENTS AND AREAS ARE APPROXIMATE AND SUBJECT TO SLIGHT VARIANCES


LEGEND

- LCE-C: COMMERCIAL LIMITED COMMON ELEMENT
- GCE: GENERAL COMMON ELEMENT
- LCE-R: RESIDENTIAL LIMITED COMMON ELEMENT
- LCE-U: UNIT LIMITED COMMON ELEMENT
- COMMERCIAL OR RESIDENTIAL UNIT

LEGEND

- SF UNIT OUTLINE
- - - - SF LANAI OUTLINE

KEY PLAN

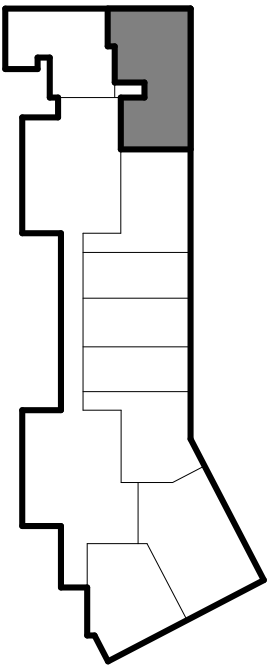

SCB SOLOMON CORDWELL BUENZ
255 California Street
3rd Floor
San Francisco, CA 94111

This work was prepared by me or under my supervision and construction of this project will be under my observation.

'A'ALI'
TMK: (1)2-3-002:086, 087 (por.), and 106 (por.)
CONDOMINIUM MAP

Condominium Map:
RESIDENCE TYPE 2B-E
Scale:
As indicated
0 2' 4'

Unit Type:
2 BED / 2 BATH

Estimated Net Living Area:
823 SF

Unit Numbers:
(1) 814

Levels:
8

CPR-423-C

Date: 06.14.2017

This Condominium Map, which includes this sheet, is intended to show (1) a site plan for the project depicting the location, layout and access to a public road of all buildings included or anticipated to be included in the project; (2) elevations and floor plans of all buildings in the project; (3) the layouts, locations, boundaries, unit numbers, and dimensions of the units; and (4) other details which is specifically required to be shown pursuant to Section 514B-33 of the Hawaii Revised Statutes. This Condominium Map is not intended and shall not be interpreted as creating any obligation to construct or install any improvements, amenities or facilities as may be depicted herein, and no person may rely in any way on any other detail or other matter depicted hereon. This Condominium Map shall not be deemed to contain any representation or warranty whatsoever.

NOTE: ALL MEASUREMENTS AND AREAS ARE APPROXIMATE AND SUBJECT TO SLIGHT VARIANCES



FACADE COMBINATIONS

- AC** UNIT (20): 302, 502, 702, 902, 1102, 1302, 1502, 1702, 1902, 2102, 2302, 2502, 2702, 2902, 3102, 3302, 3502, 3702, 3902, 4102
- BD** UNIT (19): 202, 402, 602, 1002, 1202, 1402, 1602, 1802, 2002, 2202, 2402, 2602, 2802, 3002, 3202, 3402, 3602, 3802, 4002

LEGEND

- SF UNIT OUTLINE
- SF LANAI OUTLINE

KEY PLAN

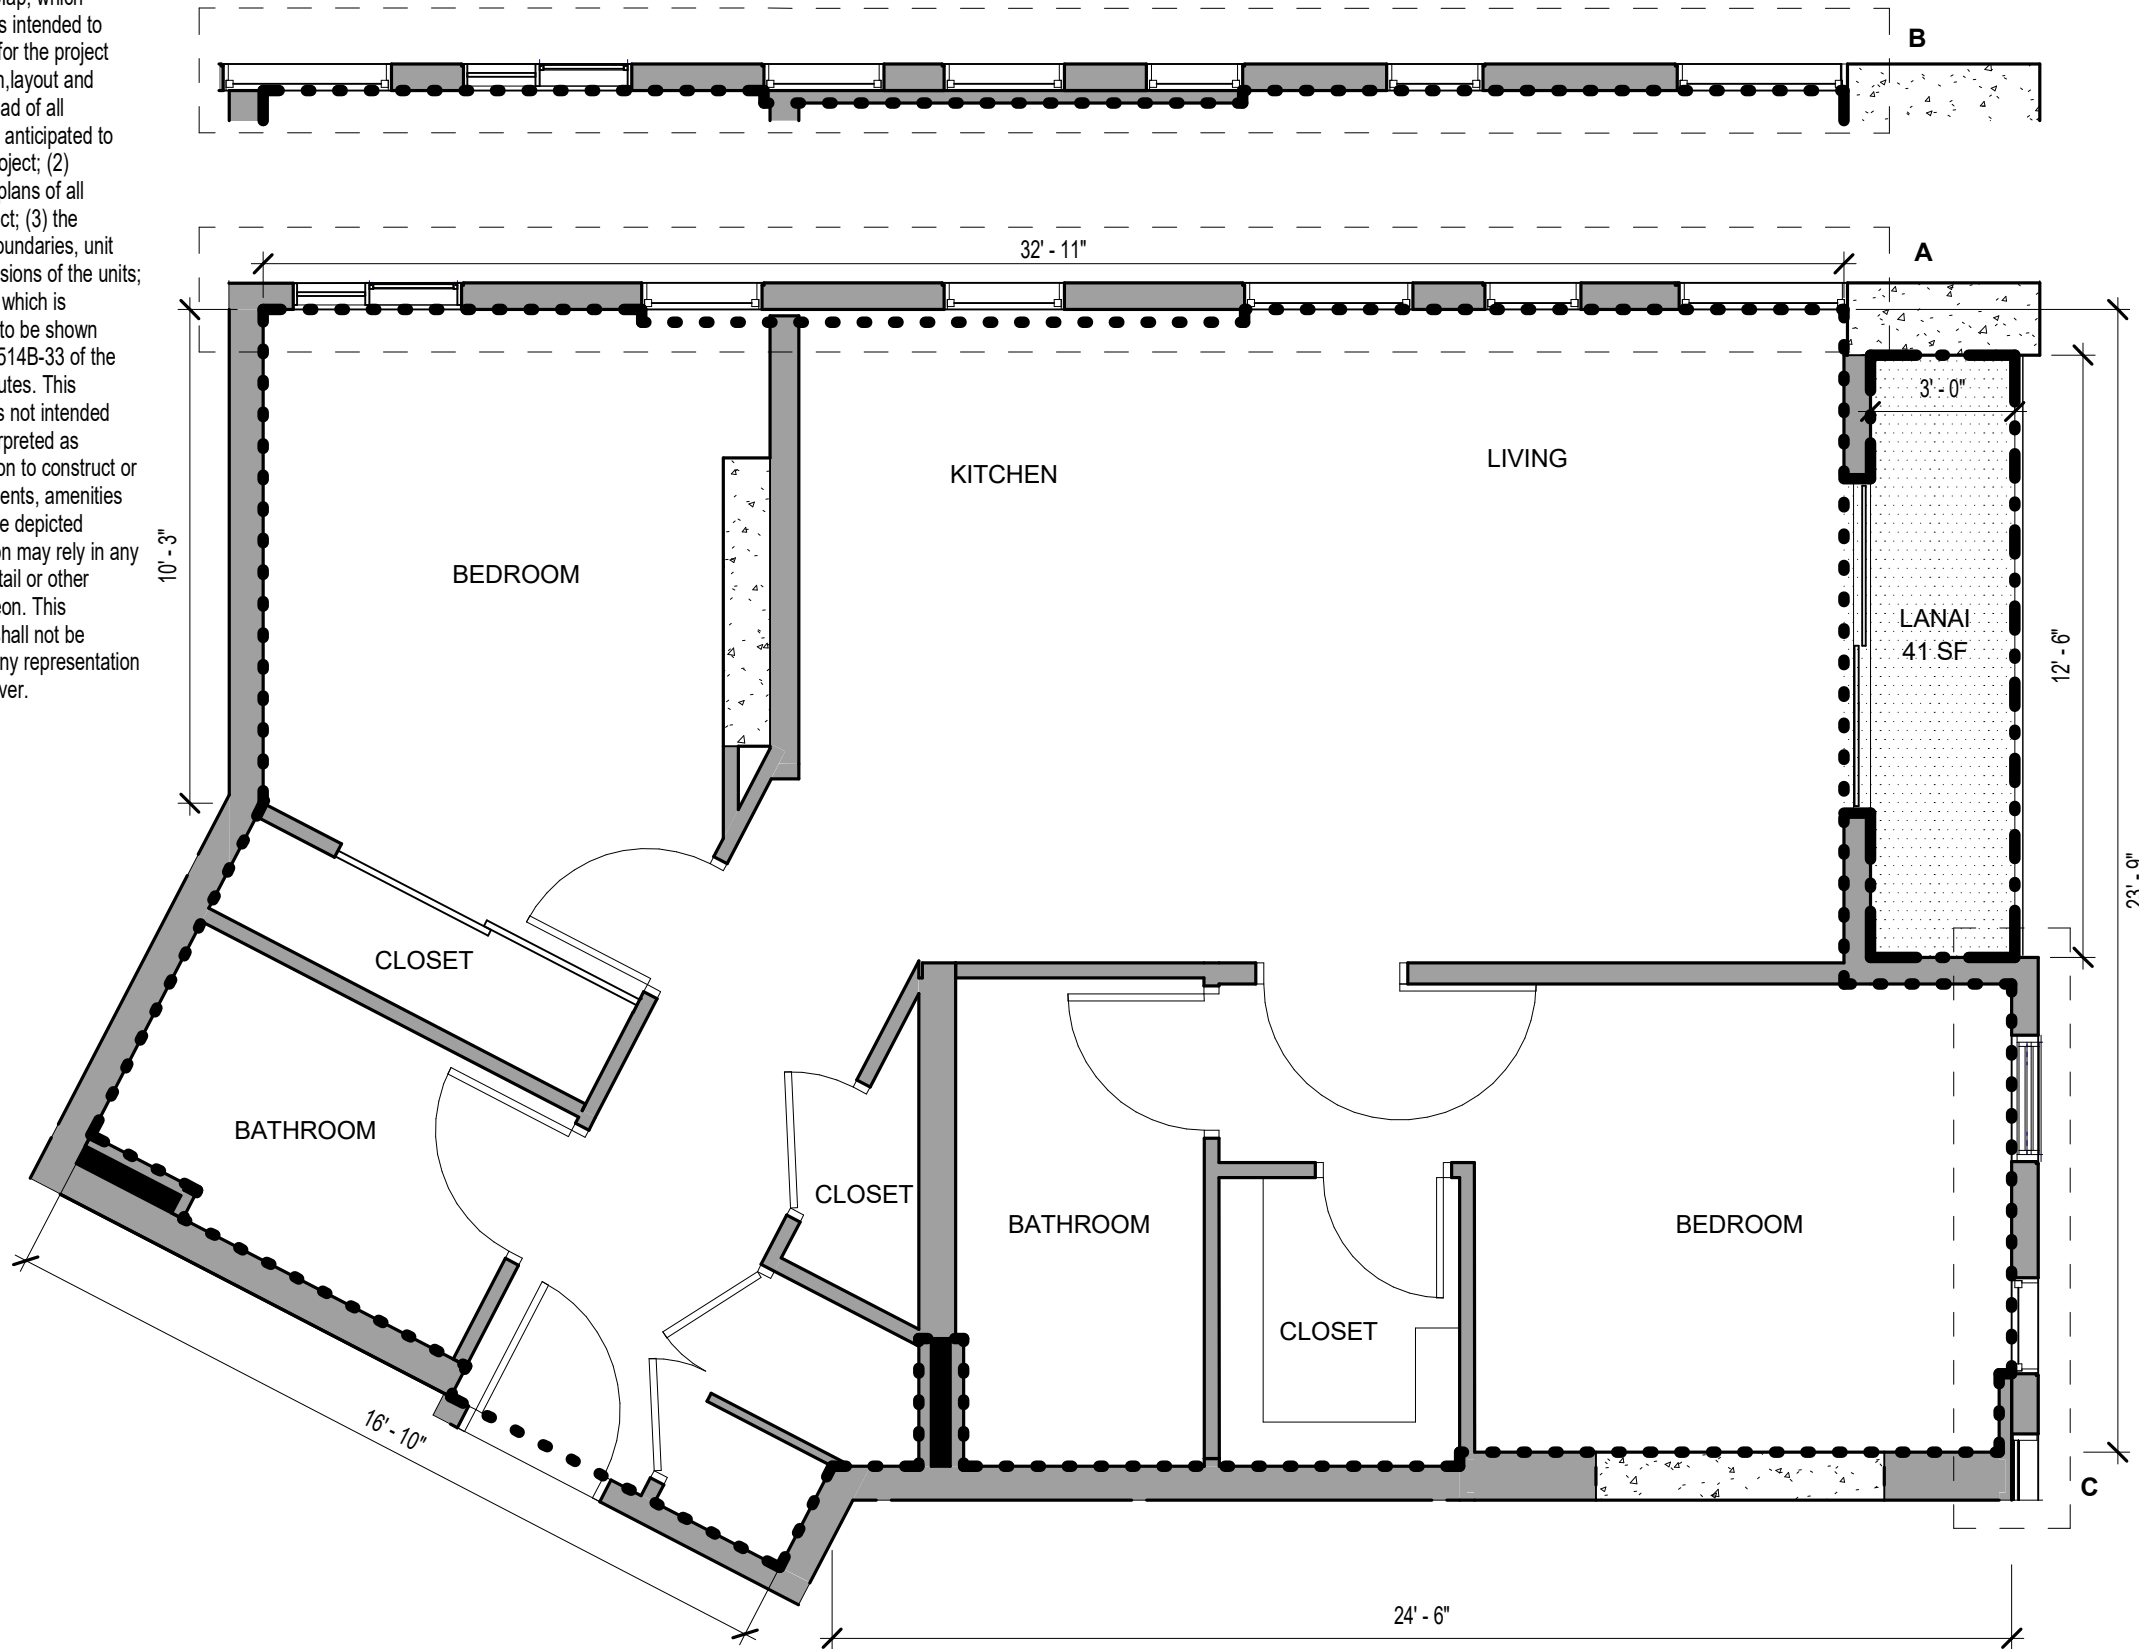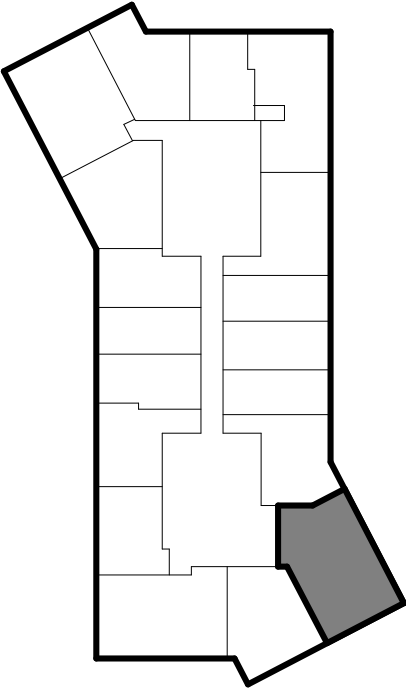

SCB SOLOMON CORDWELL BUENZ
255 California Street
3rd Floor
San Francisco, CA 94111

This work was prepared by me or under my supervision and construction of this project will be under my observation.

'A'ALI'
TMK: (1)2-3-002:086, 087 (por.), and 106 (por.)
CONDOMINIUM MAP

Condominium Map:
RESIDENCE TYPE 2B-C
Scale:
As indicated
0 2' 4'

Unit Type:
2 BED / 2 BATH


Estimated Net Living Area:
824 SF

Unit Numbers:
(39): 202, 302, 402, 502, 602, 702, 902, 1002, 1102, 1202, 1302, 1402, 1502, 1602, 1702, 1802, 1902, 2002, 2102, 2202, 2302, 2402, 2502, 2602, 2702, 2802, 2902, 3002, 3102, 3202, 3302, 3402, 3502, 3602, 3702, 3802, 3902, 4002, 4102
Levels:
2, 3, 4, 5, 6, 7, 9, 10, 11, 12, 13, 14, 15, 16, 17, 18, 19, 20, 21, 22, 23, 24, 25, 26, 27, 28, 29, 30, 31, 32, 33, 34, 35, 36, 37, 38, 39, 40, 41

CPR-424-A

Date: 06.14.2017

This Condominium Map, which includes this sheet, is intended to show (1) a site plan for the project depicting the location, layout and access to a public road of all buildings included or anticipated to be included in the project; (2) elevations and floor plans of all buildings in the project; (3) the layouts, locations, boundaries, unit numbers, and dimensions of the units; and (4) other details which is specifically required to be shown pursuant to Section 514B-33 of the Hawaii Revised Statutes. This Condominium Map is not intended and shall not be interpreted as creating any obligation to construct or install any improvements, amenities or facilities as may be depicted herein, and no person may rely in any way on any other detail or other matter depicted hereon. This Condominium Map shall not be deemed to contain any representation or warranty whatsoever.

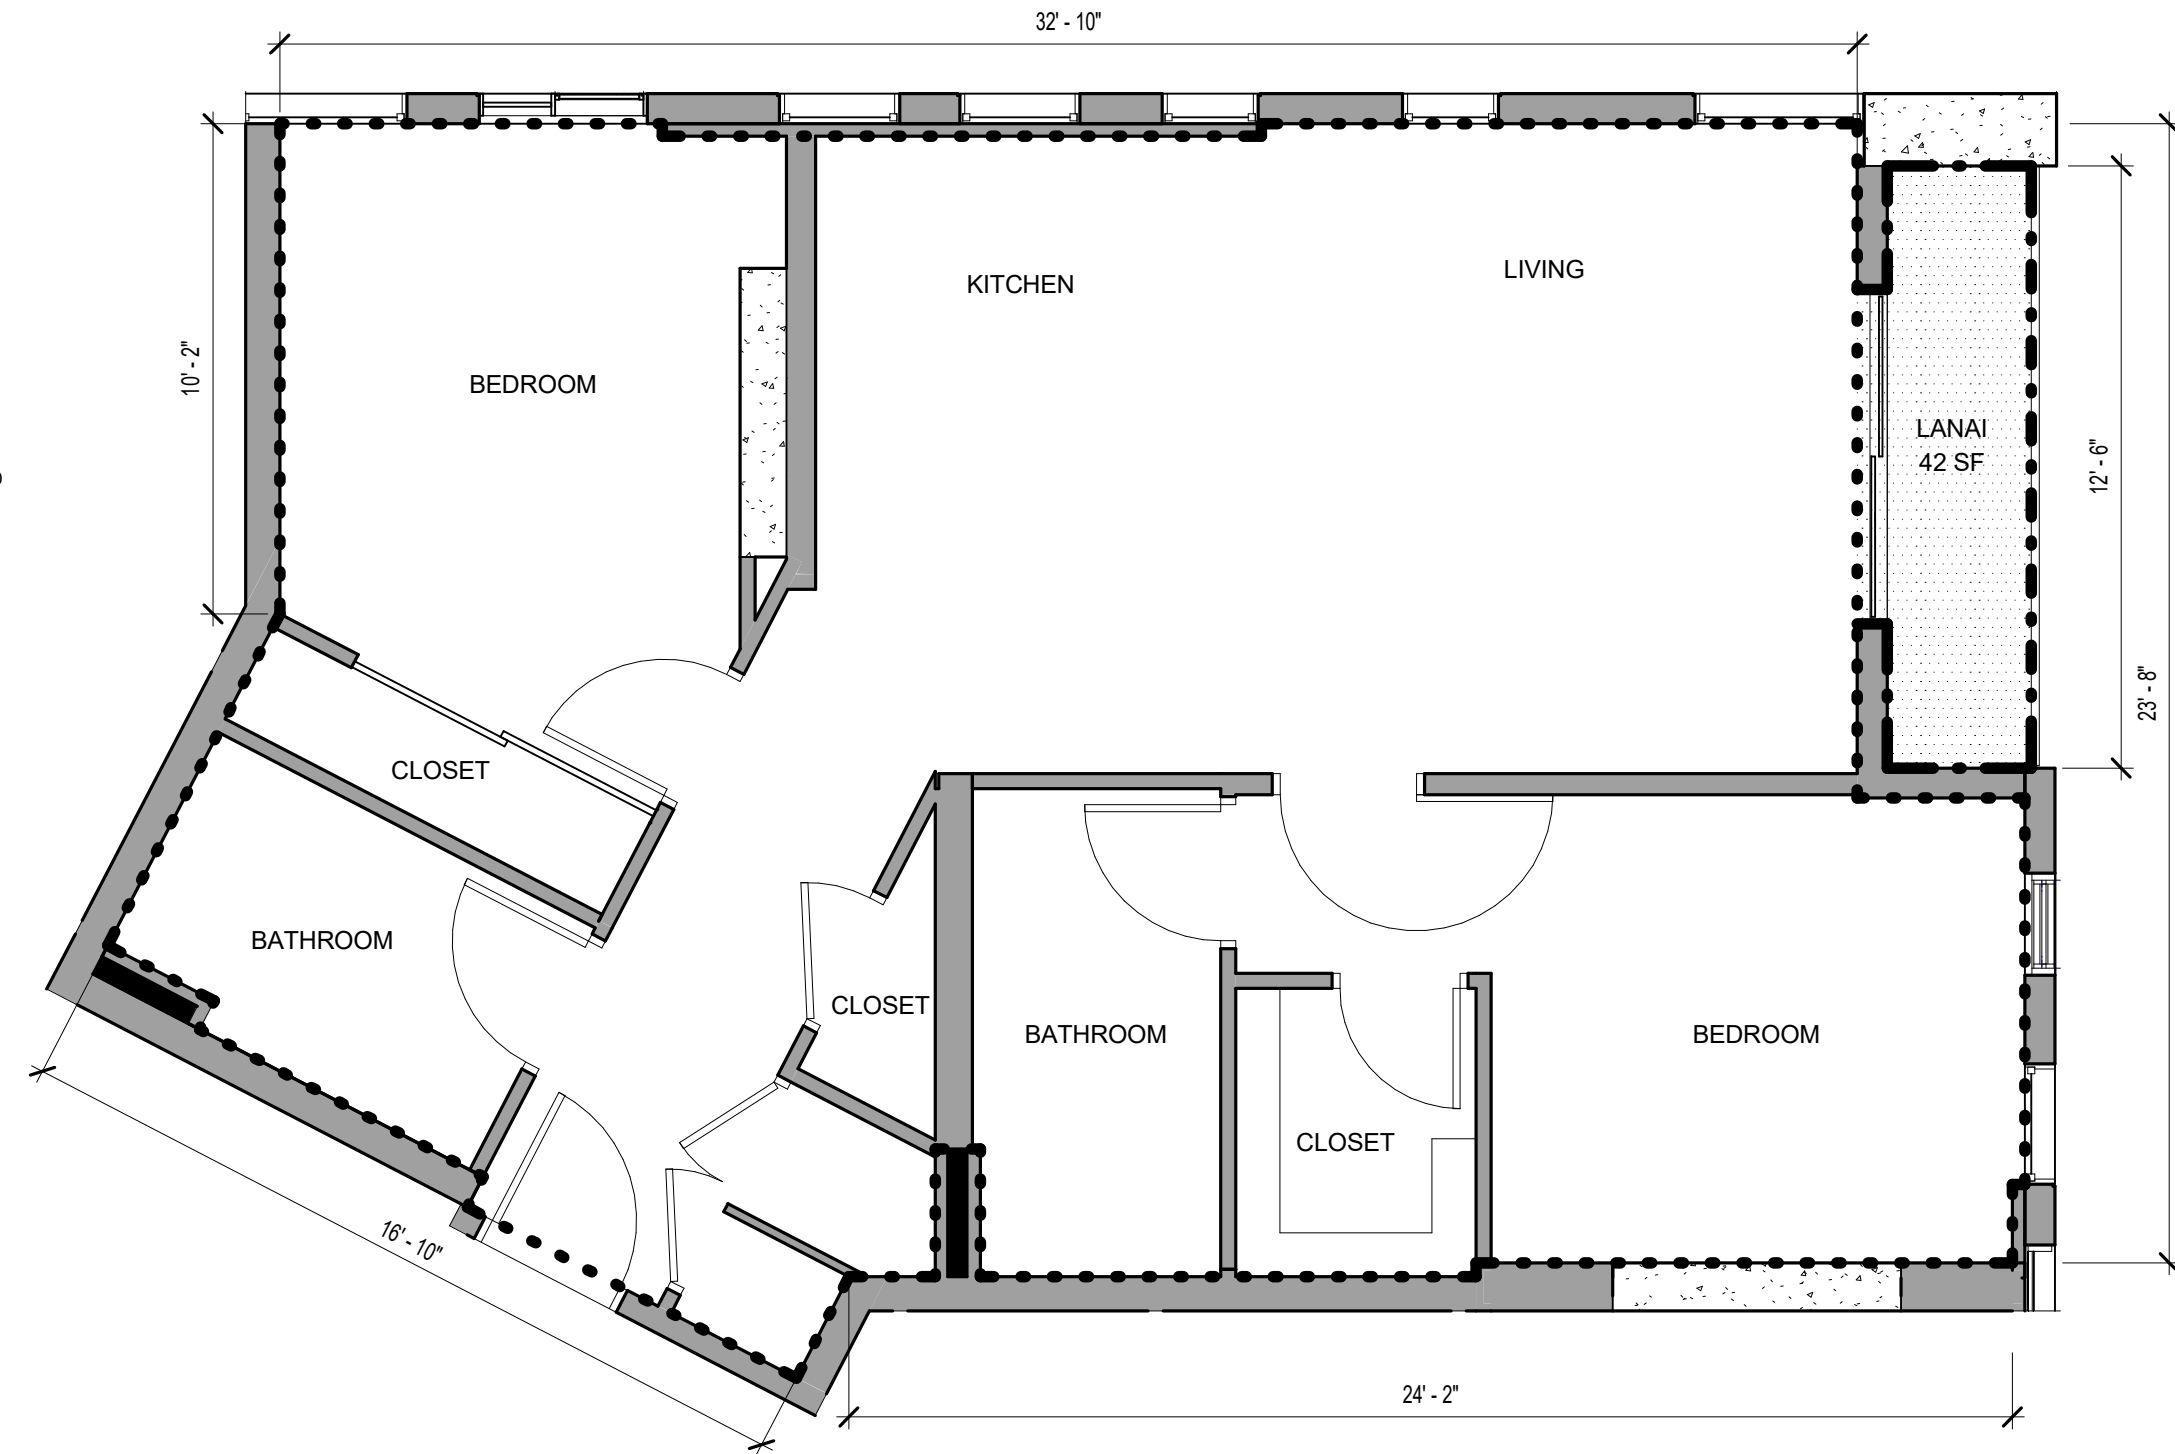


NOTE: ALL MEASUREMENTS AND AREAS ARE APPROXIMATE AND SUBJECT TO SLIGHT VARIANCES

- LEGEND**
- LCE-C: COMMERCIAL LIMITED COMMON ELEMENT
 - GCE: GENERAL COMMON ELEMENT
 - LCE-R: RESIDENTIAL LIMITED COMMON ELEMENT
 - LCE-U: UNIT LIMITED COMMON ELEMENT
 - COMMERICAL OR RESIDENTIAL UNIT

- LEGEND**
- SF UNIT OUTLINE
 - - - SF LANAI OUTLINE

KEY PLAN

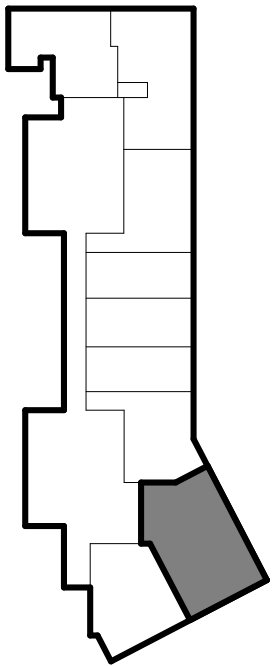

SCB SOLOMON CORDWELL BUENZ
255 California Street
3rd Floor
San Francisco, CA 94111

This work was prepared by me or under my supervision and construction of this project will be under my observation.

'A'ALI'
TMK: (1)2-3-002:086, 087 (por.), and 106 (por.)
CONDOMINIUM MAP

Condominium Map:
RESIDENCE TYPE 2B-C
Scale:
As indicated
0 2' 4'

Unit Type:
2 BED / 2 BATH

Estimated Net Living Area:
820 SF

Unit Numbers:
(1) 802

Levels:
8


CPR-424-B

Date: 06.14.2017

This Condominium Map, which includes this sheet, is intended to show (1) a site plan for the project depicting the location, layout and access to a public road of all buildings included or anticipated to be included in the project; (2) elevations and floor plans of all buildings in the project; (3) the layouts, locations, boundaries, unit numbers, and dimensions of the units; and (4) other details which is specifically required to be shown pursuant to Section 514B-33 of the Hawaii Revised Statutes. This Condominium Map is not intended and shall not be interpreted as creating any obligation to construct or install any improvements, amenities or facilities as may be depicted herein, and no person may rely in any way on any other detail or other matter depicted hereon. This Condominium Map shall not be deemed to contain any representation or warranty whatsoever.

FACADE COMBINATIONS

- AC UNIT (17): 915, 1115, 1315, 1515, 1715, 1915, 2115, 2315, 2515, 2715, 2915, 3115, 3315, 3515, 3715, 3915, 4115
- BD UNIT (16): 1015, 1215, 1415, 1615, 1815, 2015, 2215, 2415, 2615, 2815, 3015, 3215, 3415, 3615, 3815, 4015

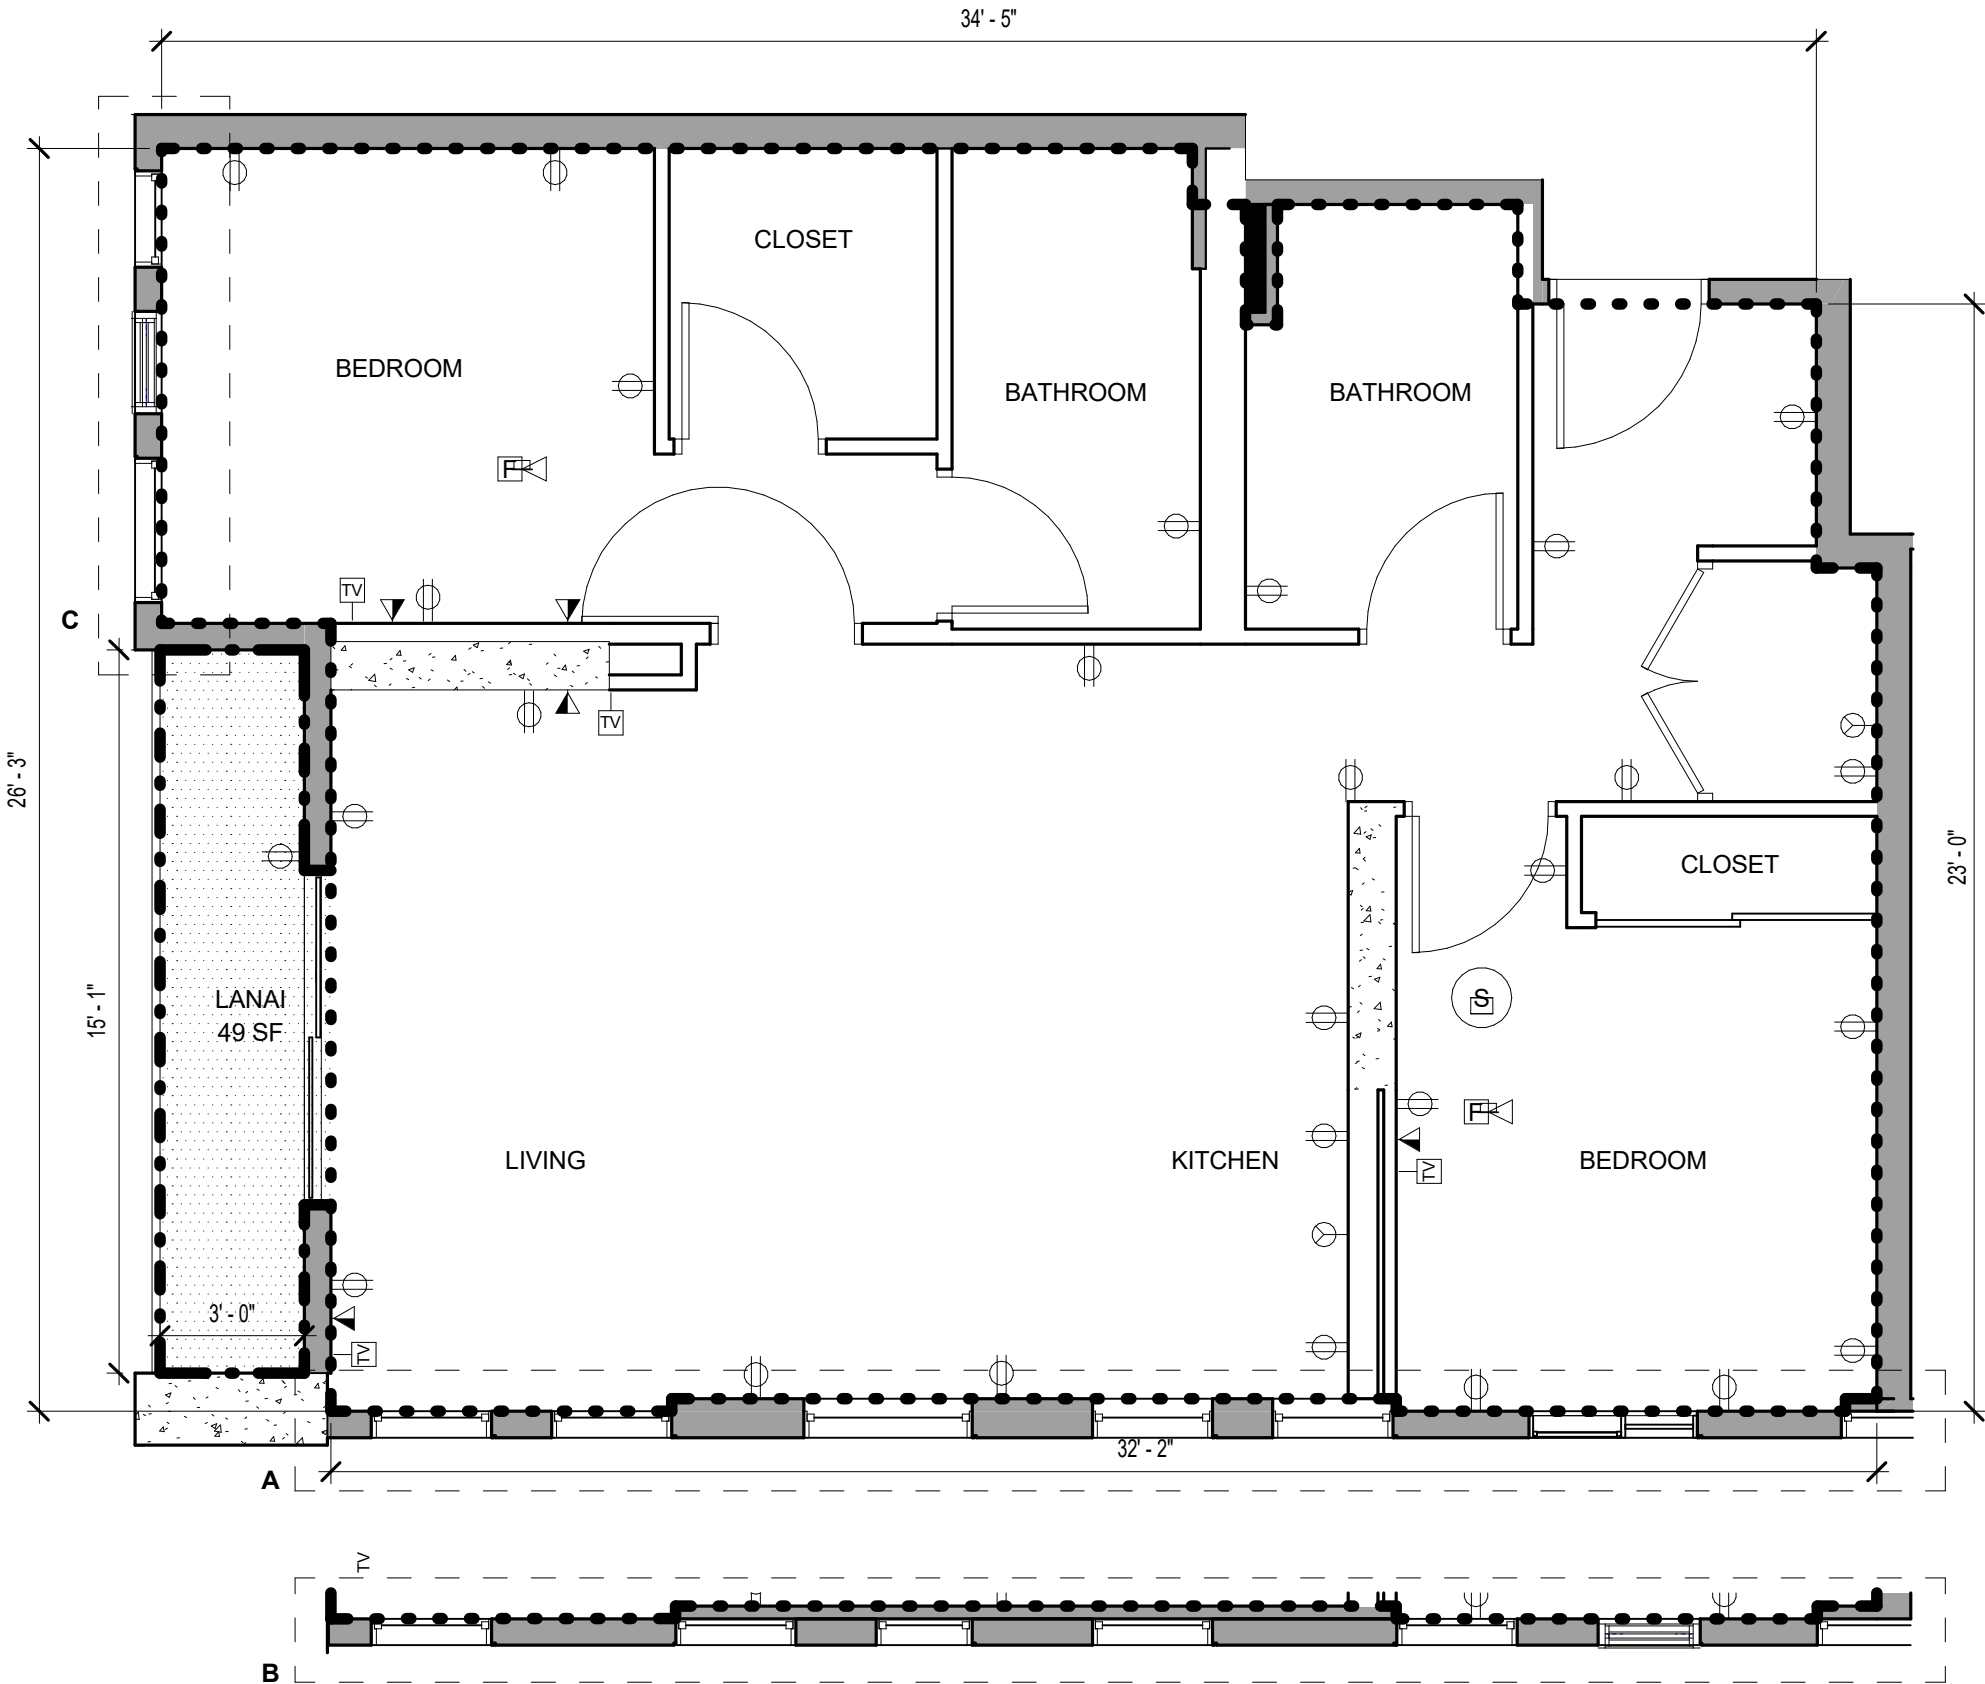

NOTE: ALL MEASUREMENTS AND AREAS ARE APPROXIMATE AND SUBJECT TO SLIGHT VARIANCES


LEGEND

- LCE-C: COMMERCIAL LIMITED COMMON ELEMENT
- GCE: GENERAL COMMON ELEMENT
- LCE-R: RESIDENTIAL LIMITED COMMON ELEMENT
- LCE-U: UNIT LIMITED COMMON ELEMENT
- COMMERICAL OR RESIDENTIAL UNIT

LEGEND

- SF UNIT OUTLINE
- SF LANAI OUTLINE

KEY PLAN

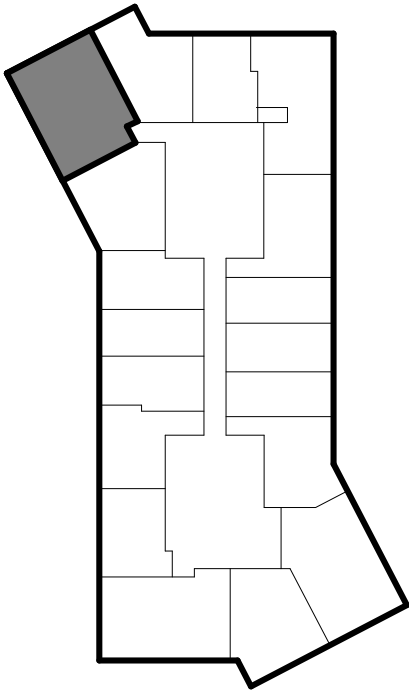

SCB SOLOMON CORDWELL BUENZ
255 California Street
3rd Floor
San Francisco, CA 94111

This work was prepared by me or under my supervision and construction of this project will be under my observation.

'A'ALI'
TMK: (1)2-3-002:086, 087 (por.), and 106 (por.)
CONDOMINIUM MAP

Condominium Map:
RESIDENCE TYPE 2B-D
Scale:
As indicated
0 2' 4'

Unit Type:
2 BED / 2 BATH


Estimated Net Living Area:
835 SF

Unit Numbers:
(33) 915, 1015, 1115, 1215, 1315, 1415, 1515, 1615, 1715, 1815, 1915, 2015, 2115, 2215, 2315, 2415, 2515, 2615, 2715, 2815, 2915, 3015, 3115, 3215, 3315, 3415, 3515, 3615, 3715, 3815, 3915, 4015, 4115
Levels:
9, 10, 11, 12, 13, 14, 15, 16, 17, 18, 19, 20, 21, 22, 23, 24, 25, 26, 27, 28, 29, 30, 31, 32, 33, 34, 35, 36, 37, 38, 39, 40, 41

CPR-425

Date: 06.14.2017

This Condominium Map, which includes this sheet, is intended to show (1) a site plan for the project depicting the location, layout and access to a public road of all buildings included or anticipated to be included in the project; (2) elevations and floor plans of all buildings in the project; (3) the layouts, locations, boundaries, unit numbers, and dimensions of the units; and (4) other details which is specifically required to be shown pursuant to Section 514B-33 of the Hawaii Revised Statutes. This Condominium Map is not intended and shall not be interpreted as creating any obligation to construct or install any improvements, amenities or facilities as may be depicted herein, and no person may rely in any way on any other detail or other matter depicted hereon. This Condominium Map shall not be deemed to contain any representation or warranty whatsoever.

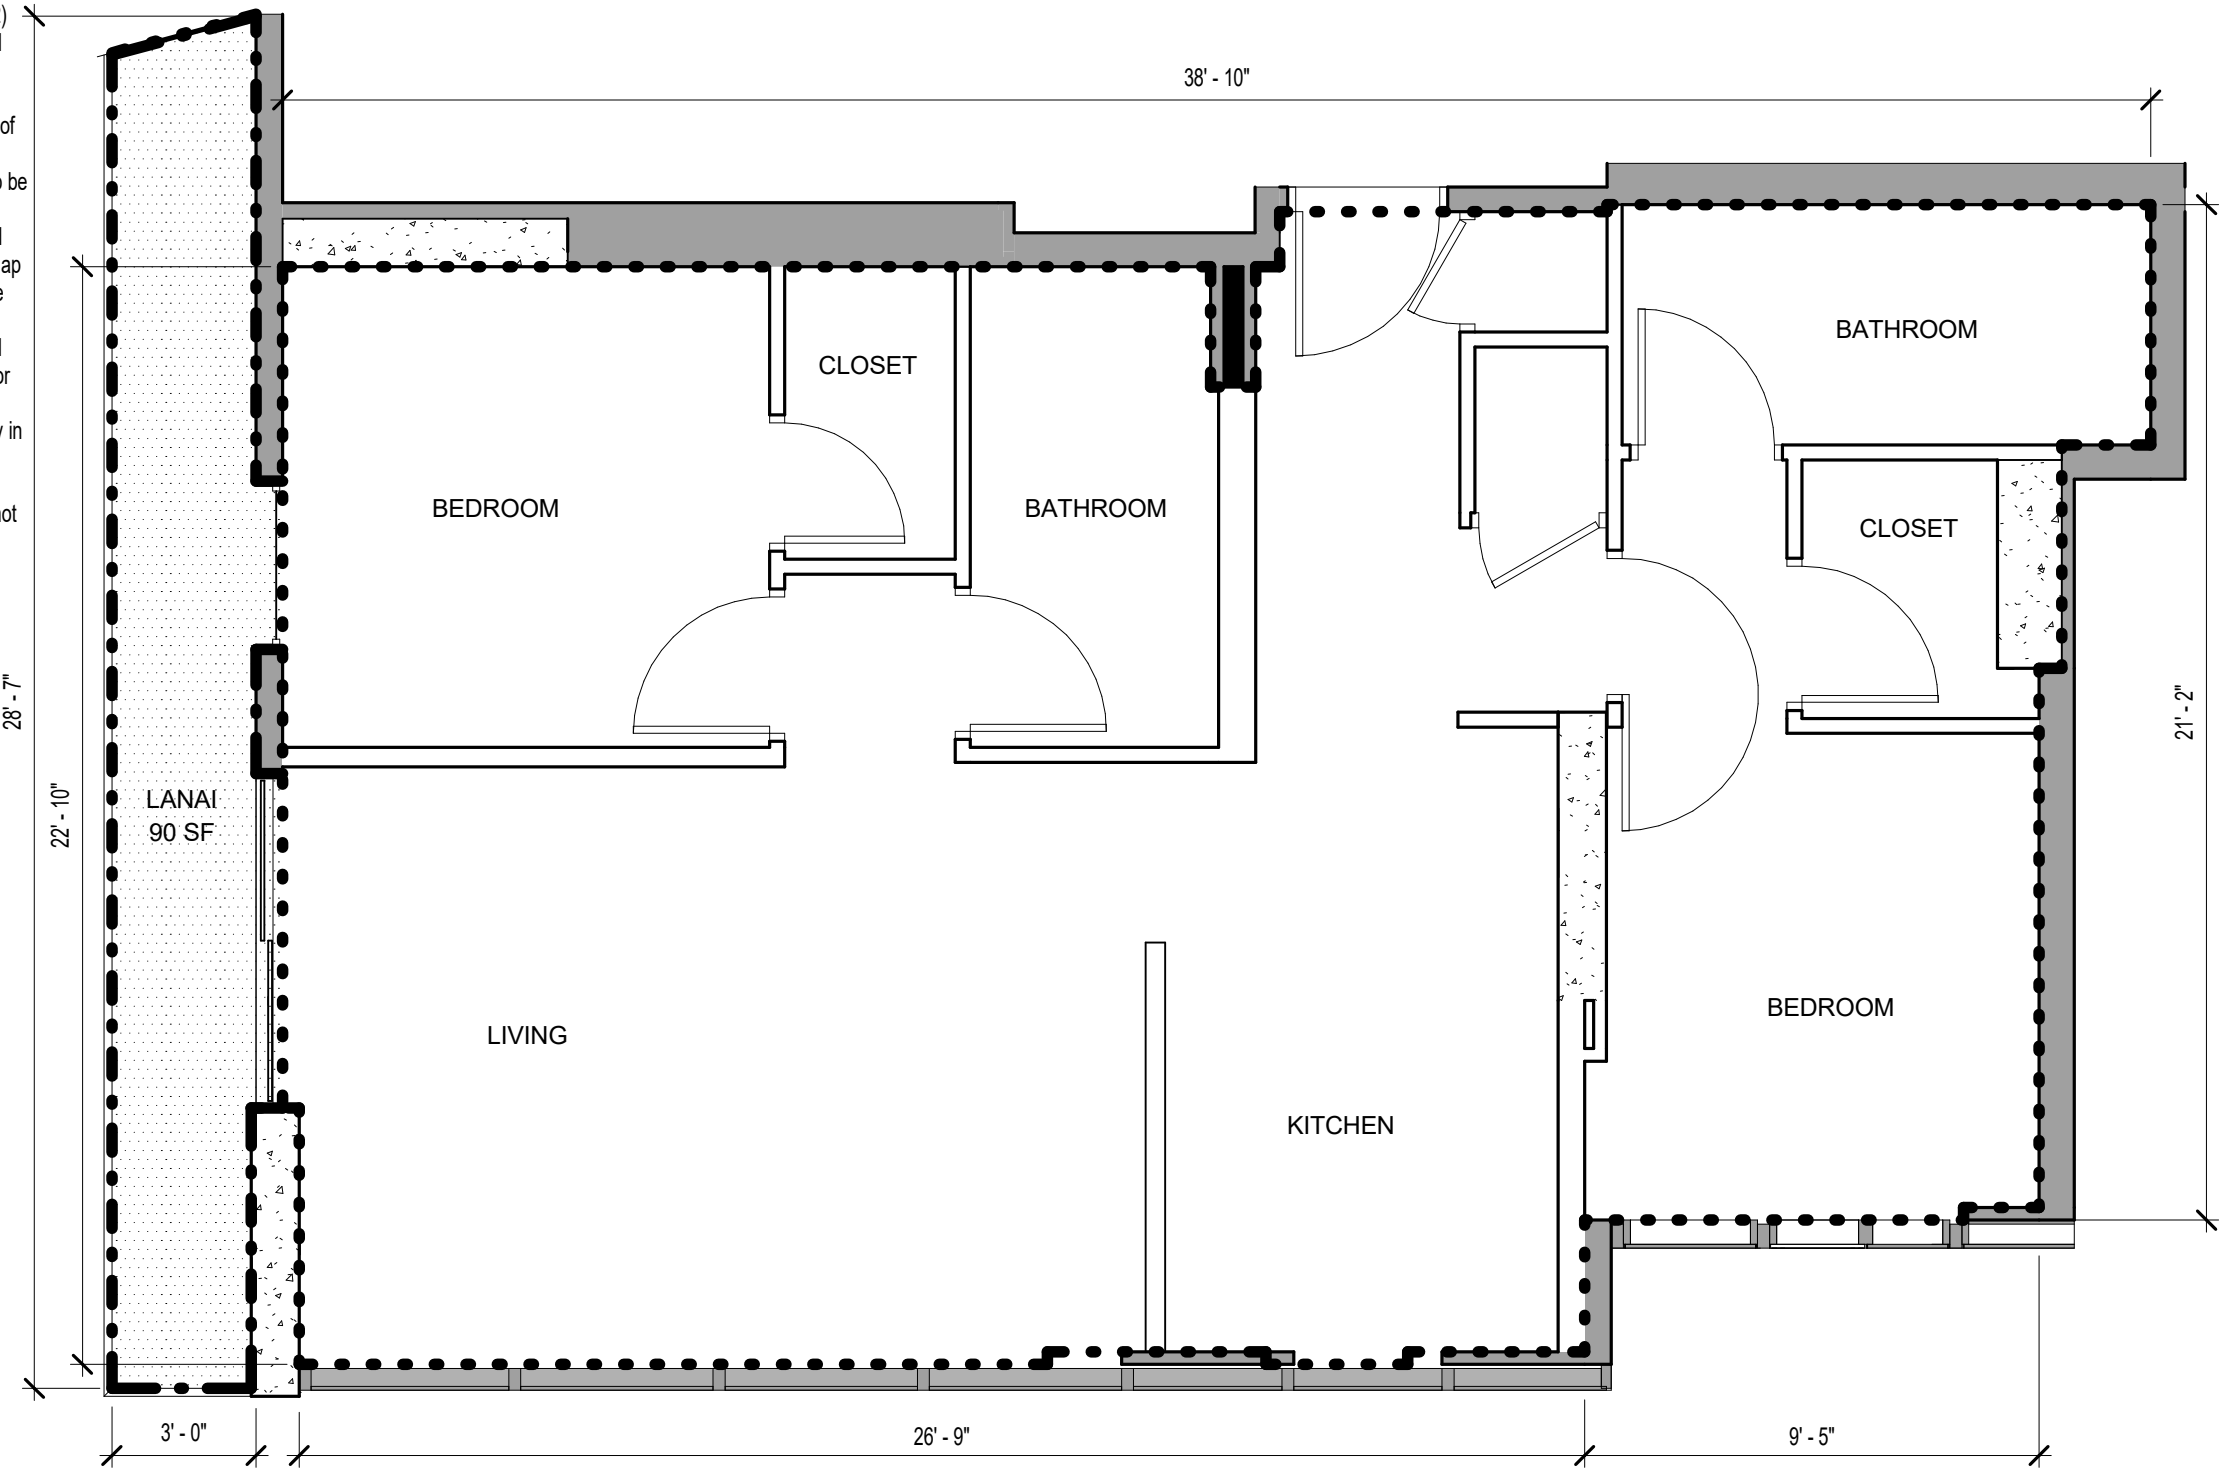

NOTE: ALL MEASUREMENTS AND AREAS ARE APPROXIMATE AND SUBJECT TO SLIGHT VARIANCES


LEGEND

- LCE-C: COMMERCIAL LIMITED COMMON ELEMENT
- GCE: GENERAL COMMON ELEMENT
- LCE-R: RESIDENTIAL LIMITED COMMON ELEMENT
- LCE-U: UNIT LIMITED COMMON ELEMENT
- COMMERICAL OR RESIDENTIAL UNIT

LEGEND

- SF UNIT OUTLINE
- SF LANAI OUTLINE

KEY PLAN

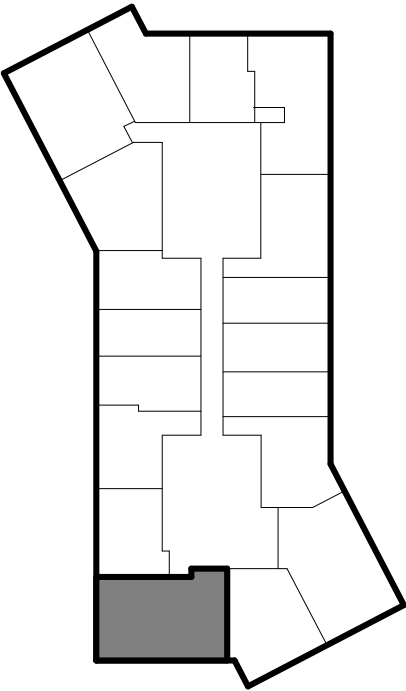

SCB SOLOMON CORDWELL BUENZ
255 California Street
3rd Floor
San Francisco, CA 94111

This work was prepared by me or under my supervision and construction of this project will be under my observation.

'A'ALI'
TMK: (1)2-3-002:086, 087 (por.), and 106 (por.)
CONDOMINIUM MAP

Condominium Map:
RESIDENCE TYPE 2B-F
Scale:
As indicated
0 2' 4'

Unit Type:
2 BED / 2 BATH


Estimated Net Living Area:
832 SF

Unit Numbers:
(33) 901, 1001, 1101, 1201, 1301, 1401, 1501, 1601, 1701, 1801, 1901, 2001, 2101, 2201, 2301, 2401, 2501, 2601, 2701, 2801, 2901, 3001, 3101, 3201, 3301, 3401, 3501, 3601, 3701, 3801, 3901, 4001, 4101
Levels:
9, 10, 11, 12, 13, 14, 15, 16, 17, 18, 19, 20, 21, 22, 23, 24, 25, 26, 27, 28, 29, 30, 31, 32, 33, 34, 35, 36, 37, 38, 39, 40, 41


CPR-426

Date: 06.14.2017


RESIDENTIAL STORAGE

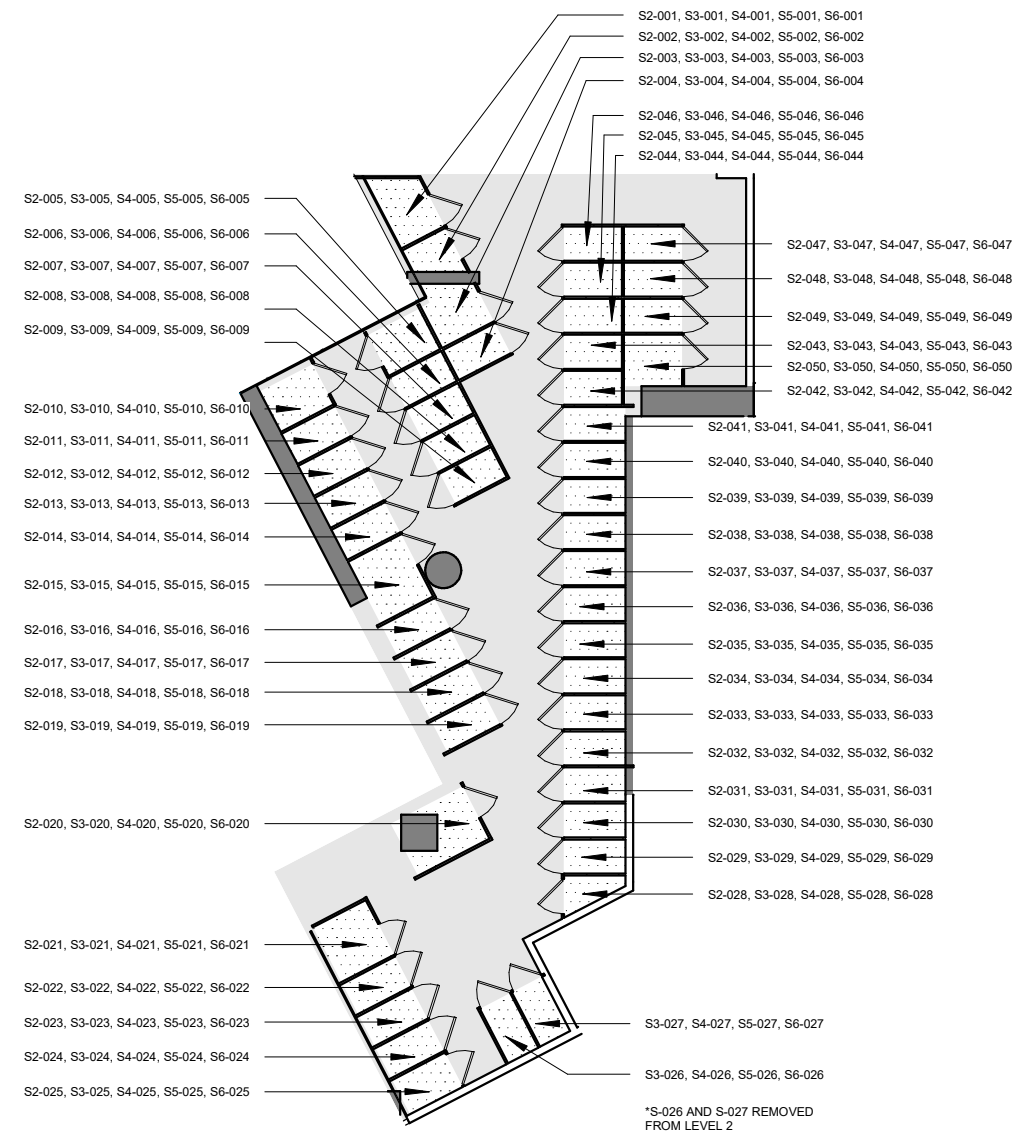

4 LEVEL 02-06 STORAGE C
1/16" = 1'-0"

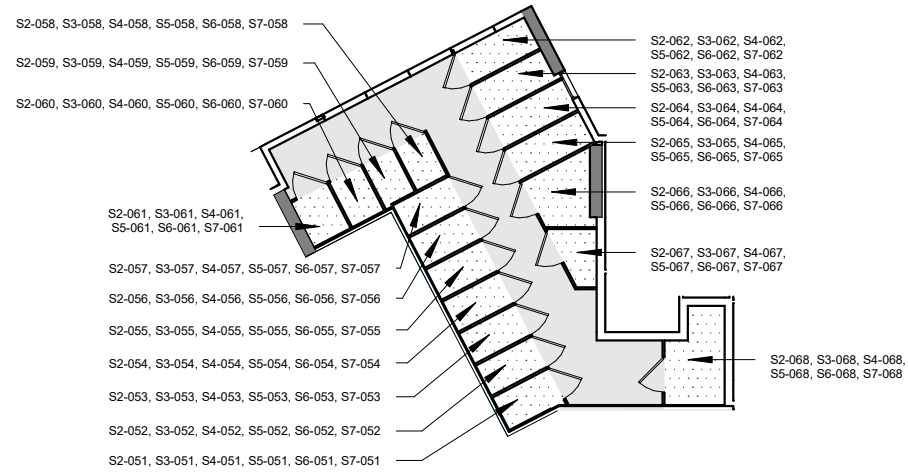

2 LEVEL 02-07 STORAGE A
1/16" = 1'-0"

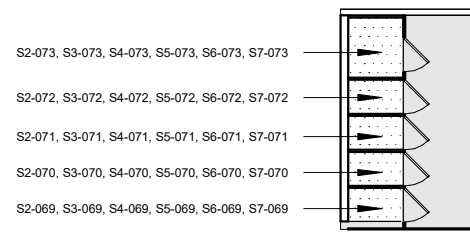

3 LEVEL 02-07 STORAGE B
1/16" = 1'-0"



SOLOMON CORDWELL BUENZ
255 California Street
3rd Floor
San Francisco, CA 94111

This work was prepared by me or under my supervision and construction of this project will be under my observation.

'A'ALI'
TMK: (1)2-3-002:086, 087 (por.), and 106 (por.)
CONDOMINIUM MAP

Condominium Map:
RESIDENT STORAGE
Scale:
1/16" = 1'-0"






This Condominium Map, which includes this sheet, is intended to show (1) a site plan for the project depicting the location, layout and access to a public road of all buildings included or anticipated to be included in the project; (2) elevations and floor plans of all buildings in the project; (3) the layouts, locations, boundaries, unit numbers, and dimensions of the units; and (4) other details which is specifically required to be shown pursuant to Section 514B-33 of the Hawaii Revised Statutes. This Condominium Map is not intended and shall not be interpreted as creating any obligation to construct or install any improvements, amenities or facilities as may be depicted herein, and no person may rely in any way on any other detail or other matter depicted hereon. This Condominium Map shall not be deemed to contain any representation or warranty whatsoever.


CPR-450

Date: 06.14.2017

RESIDENTIAL STORAGE

LEGEND

-  LCE-C: COMMERCIAL LIMITED COMMON ELEMENT
-  GCE: GENERAL COMMON ELEMENT
-  LCE-R: RESIDENTIAL LIMITED COMMON ELEMENT
-  LCE-U: UNIT LIMITED COMMON ELEMENT
-  COMMERCIAL OR RESIDENTIAL UNIT

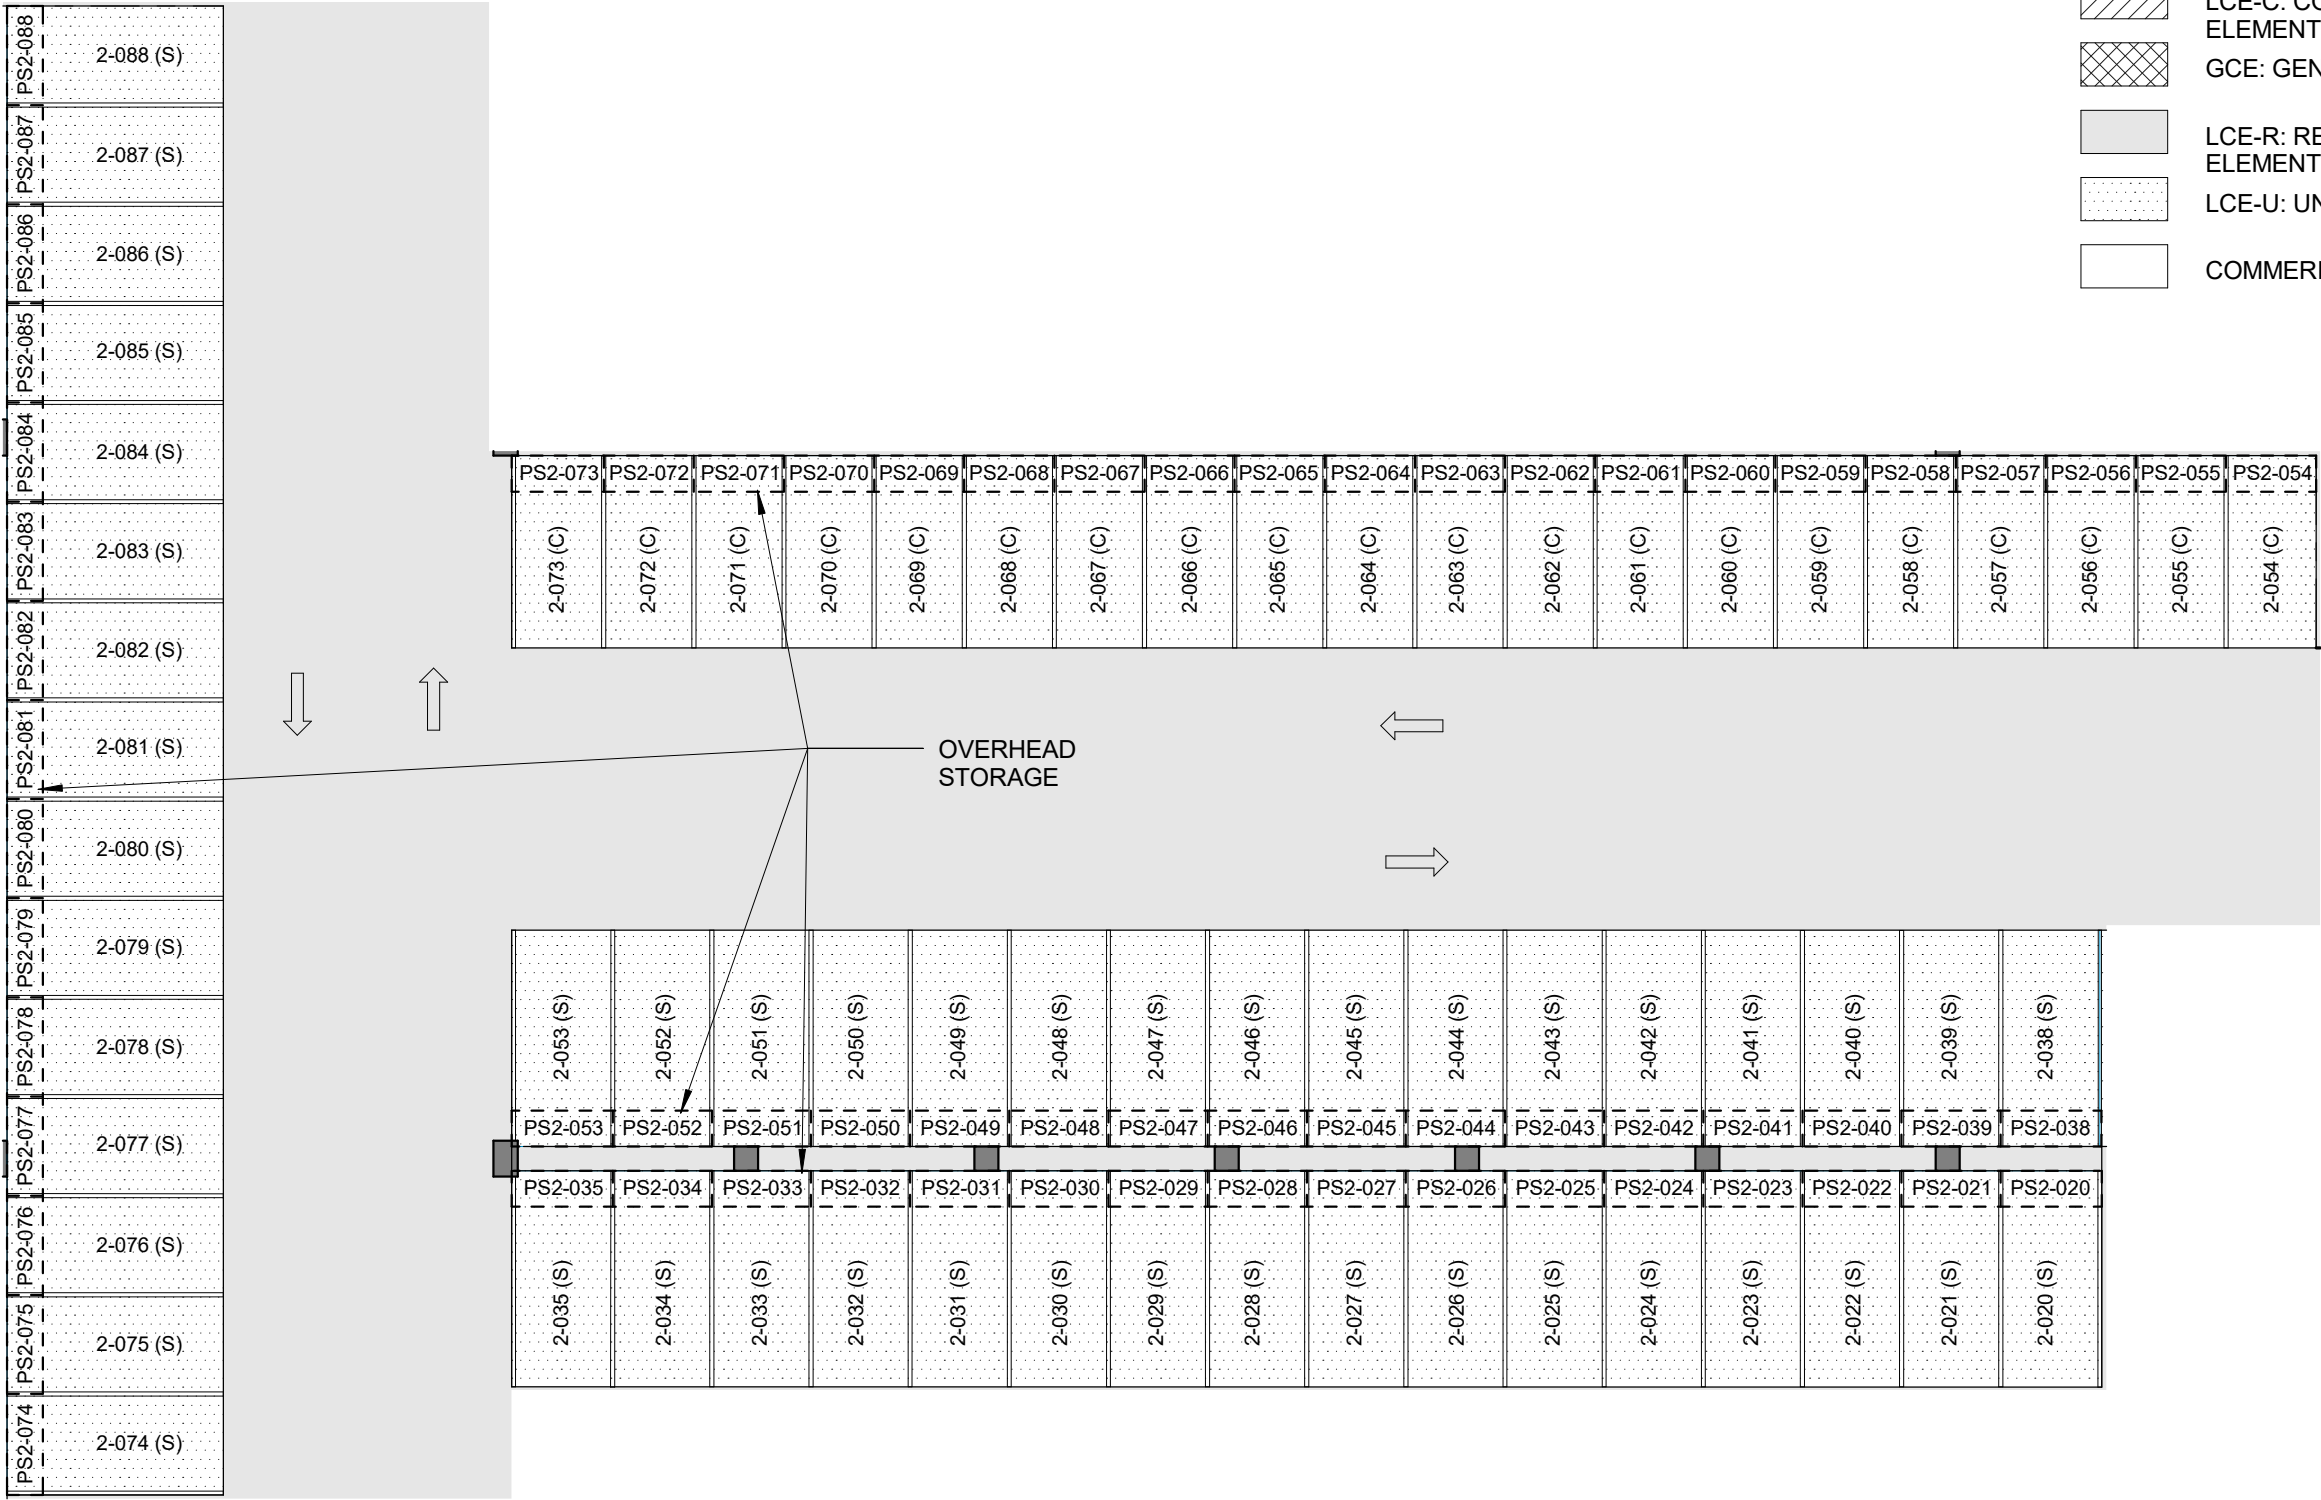

SOLOMON CORDWELL BUENZ
255 California Street
3rd Floor
San Francisco, CA 94111

This work was prepared by me or under my supervision and construction of this project will be under my observation.

'A'ALI'
TMK: (1)2-3-002:086, 087 (por.), and 106 (por.)
CONDOMINIUM MAP


Condominium Map:
OVERHEAD PARKING STORAGE LEVEL 2
Scale:
1" = 16'-0"

This Condominium Map, which includes this sheet, is intended to show (1) a site plan for the project depicting the location, layout and access to a public road of all buildings included or anticipated to be included in the project; (2) elevations and floor plans of all buildings in the project; (3) the layouts, locations, boundaries, unit numbers, and dimensions of the units; and (4) other details which is specifically required to be shown pursuant to Section 514B-33 of the Hawaii Revised Statutes. This Condominium Map is not intended and shall not be interpreted as creating any obligation to construct or install any improvements, amenities or facilities as may be depicted herein, and no person may rely in any way on any other detail or other matter depicted hereon. This Condominium Map shall not be deemed to contain any representation or warranty whatsoever.

CPR-451

Date: 06.14.2017

RESIDENTIAL STORAGE

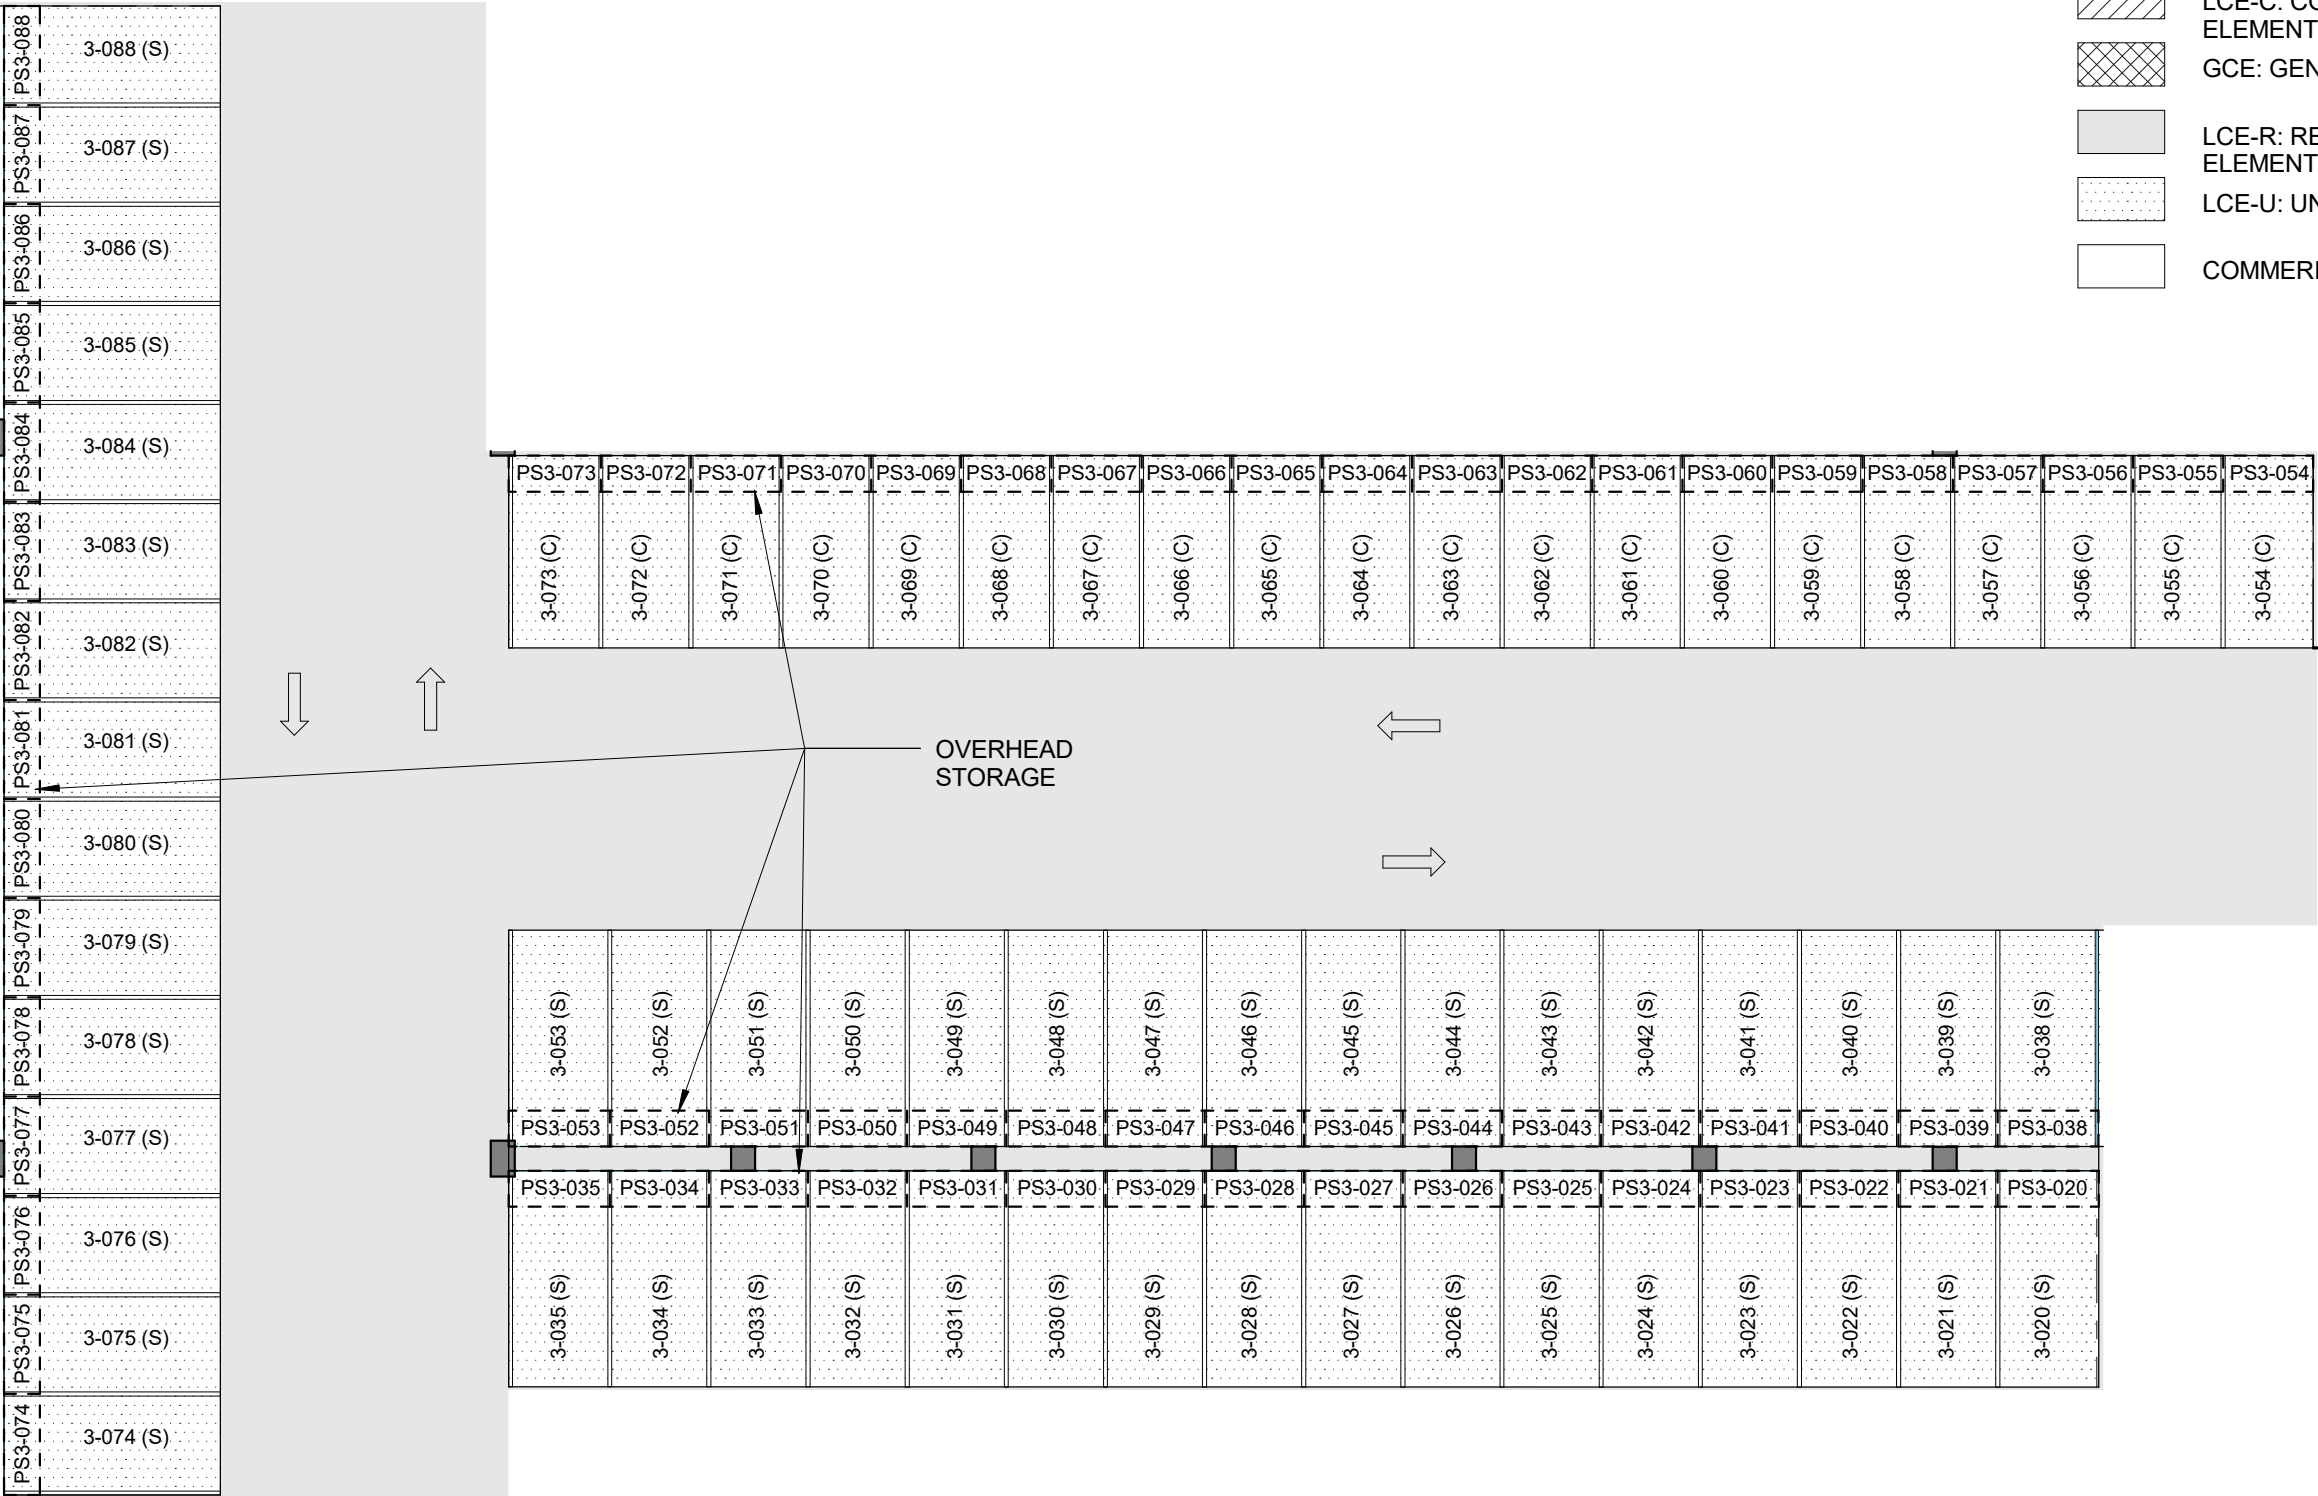






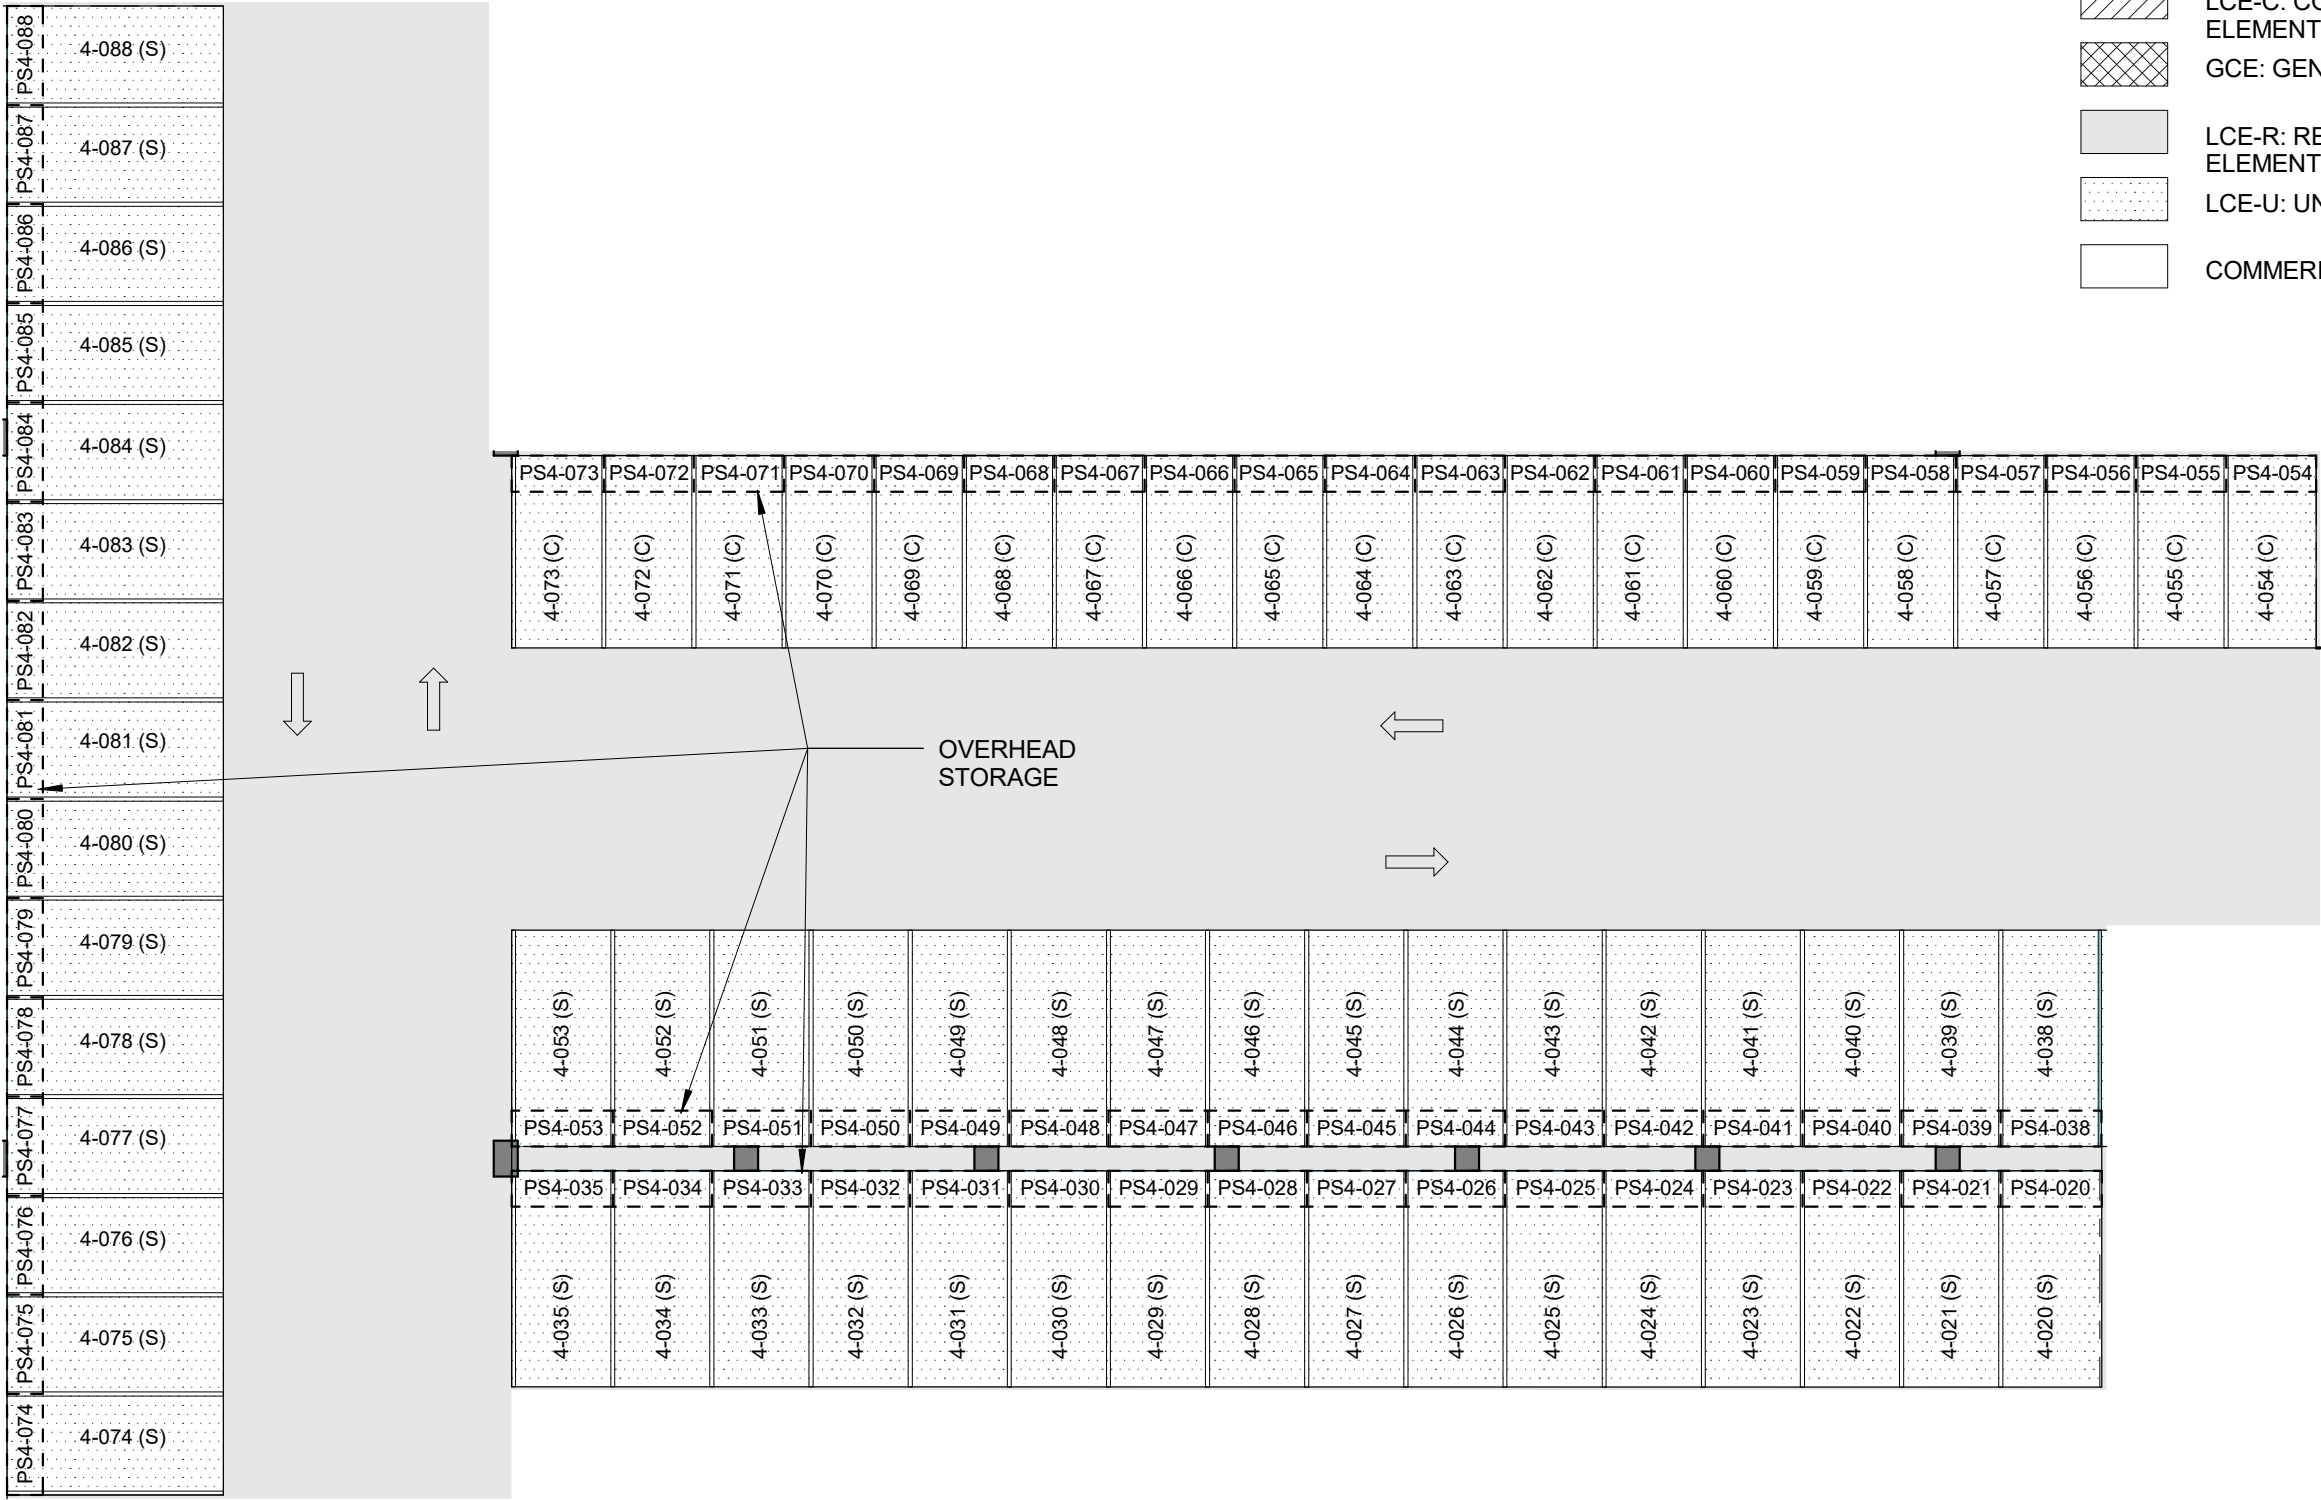
LEGEND

- LCE-C: COMMERCIAL LIMITED COMMON ELEMENT
- GCE: GENERAL COMMON ELEMENT
- LCE-R: RESIDENTIAL LIMITED COMMON ELEMENT
- LCE-U: UNIT LIMITED COMMON ELEMENT
- COMMERICAL OR RESIDENTIAL UNIT

RESIDENTIAL STORAGE

LEGEND

-  LCE-C: COMMERCIAL LIMITED COMMON ELEMENT
-  GCE: GENERAL COMMON ELEMENT
-  LCE-R: RESIDENTIAL LIMITED COMMON ELEMENT
-  LCE-U: UNIT LIMITED COMMON ELEMENT
-  COMMERCIAL OR RESIDENTIAL UNIT



SOLOMON CORDWELL BUENZ
255 California Street
3rd Floor
San Francisco, CA 94111

This work was prepared by me or under my supervision and construction of this project will be under my observation.

'A'ALI'
TMK: (1)2-3-002:086, 087 (por.), and 106 (por.)
CONDOMINIUM MAP

Condominium Map:
OVERHEAD PARKING STORAGE LEVEL 4
Scale:
1" = 16'-0"






This Condominium Map, which includes this sheet, is intended to show (1) a site plan for the project depicting the location, layout and access to a public road of all buildings included or anticipated to be included in the project; (2) elevations and floor plans of all buildings in the project; (3) the layouts, locations, boundaries, unit numbers, and dimensions of the units; and (4) other details which is specifically required to be shown pursuant to Section 514B-33 of the Hawaii Revised Statutes. This Condominium Map is not intended and shall not be interpreted as creating any obligation to construct or install any improvements, amenities or facilities as may be depicted herein, and no person may rely in any way on any other detail or other matter depicted hereon. This Condominium Map shall not be deemed to contain any representation or warranty whatsoever.


CPR-453

Date: 06.14.2017

RESIDENTIAL STORAGE

LEGEND

-  LCE-C: COMMERCIAL LIMITED COMMON ELEMENT
-  GCE: GENERAL COMMON ELEMENT
-  LCE-R: RESIDENTIAL LIMITED COMMON ELEMENT
-  LCE-U: UNIT LIMITED COMMON ELEMENT
-  COMMERCIAL OR RESIDENTIAL UNIT

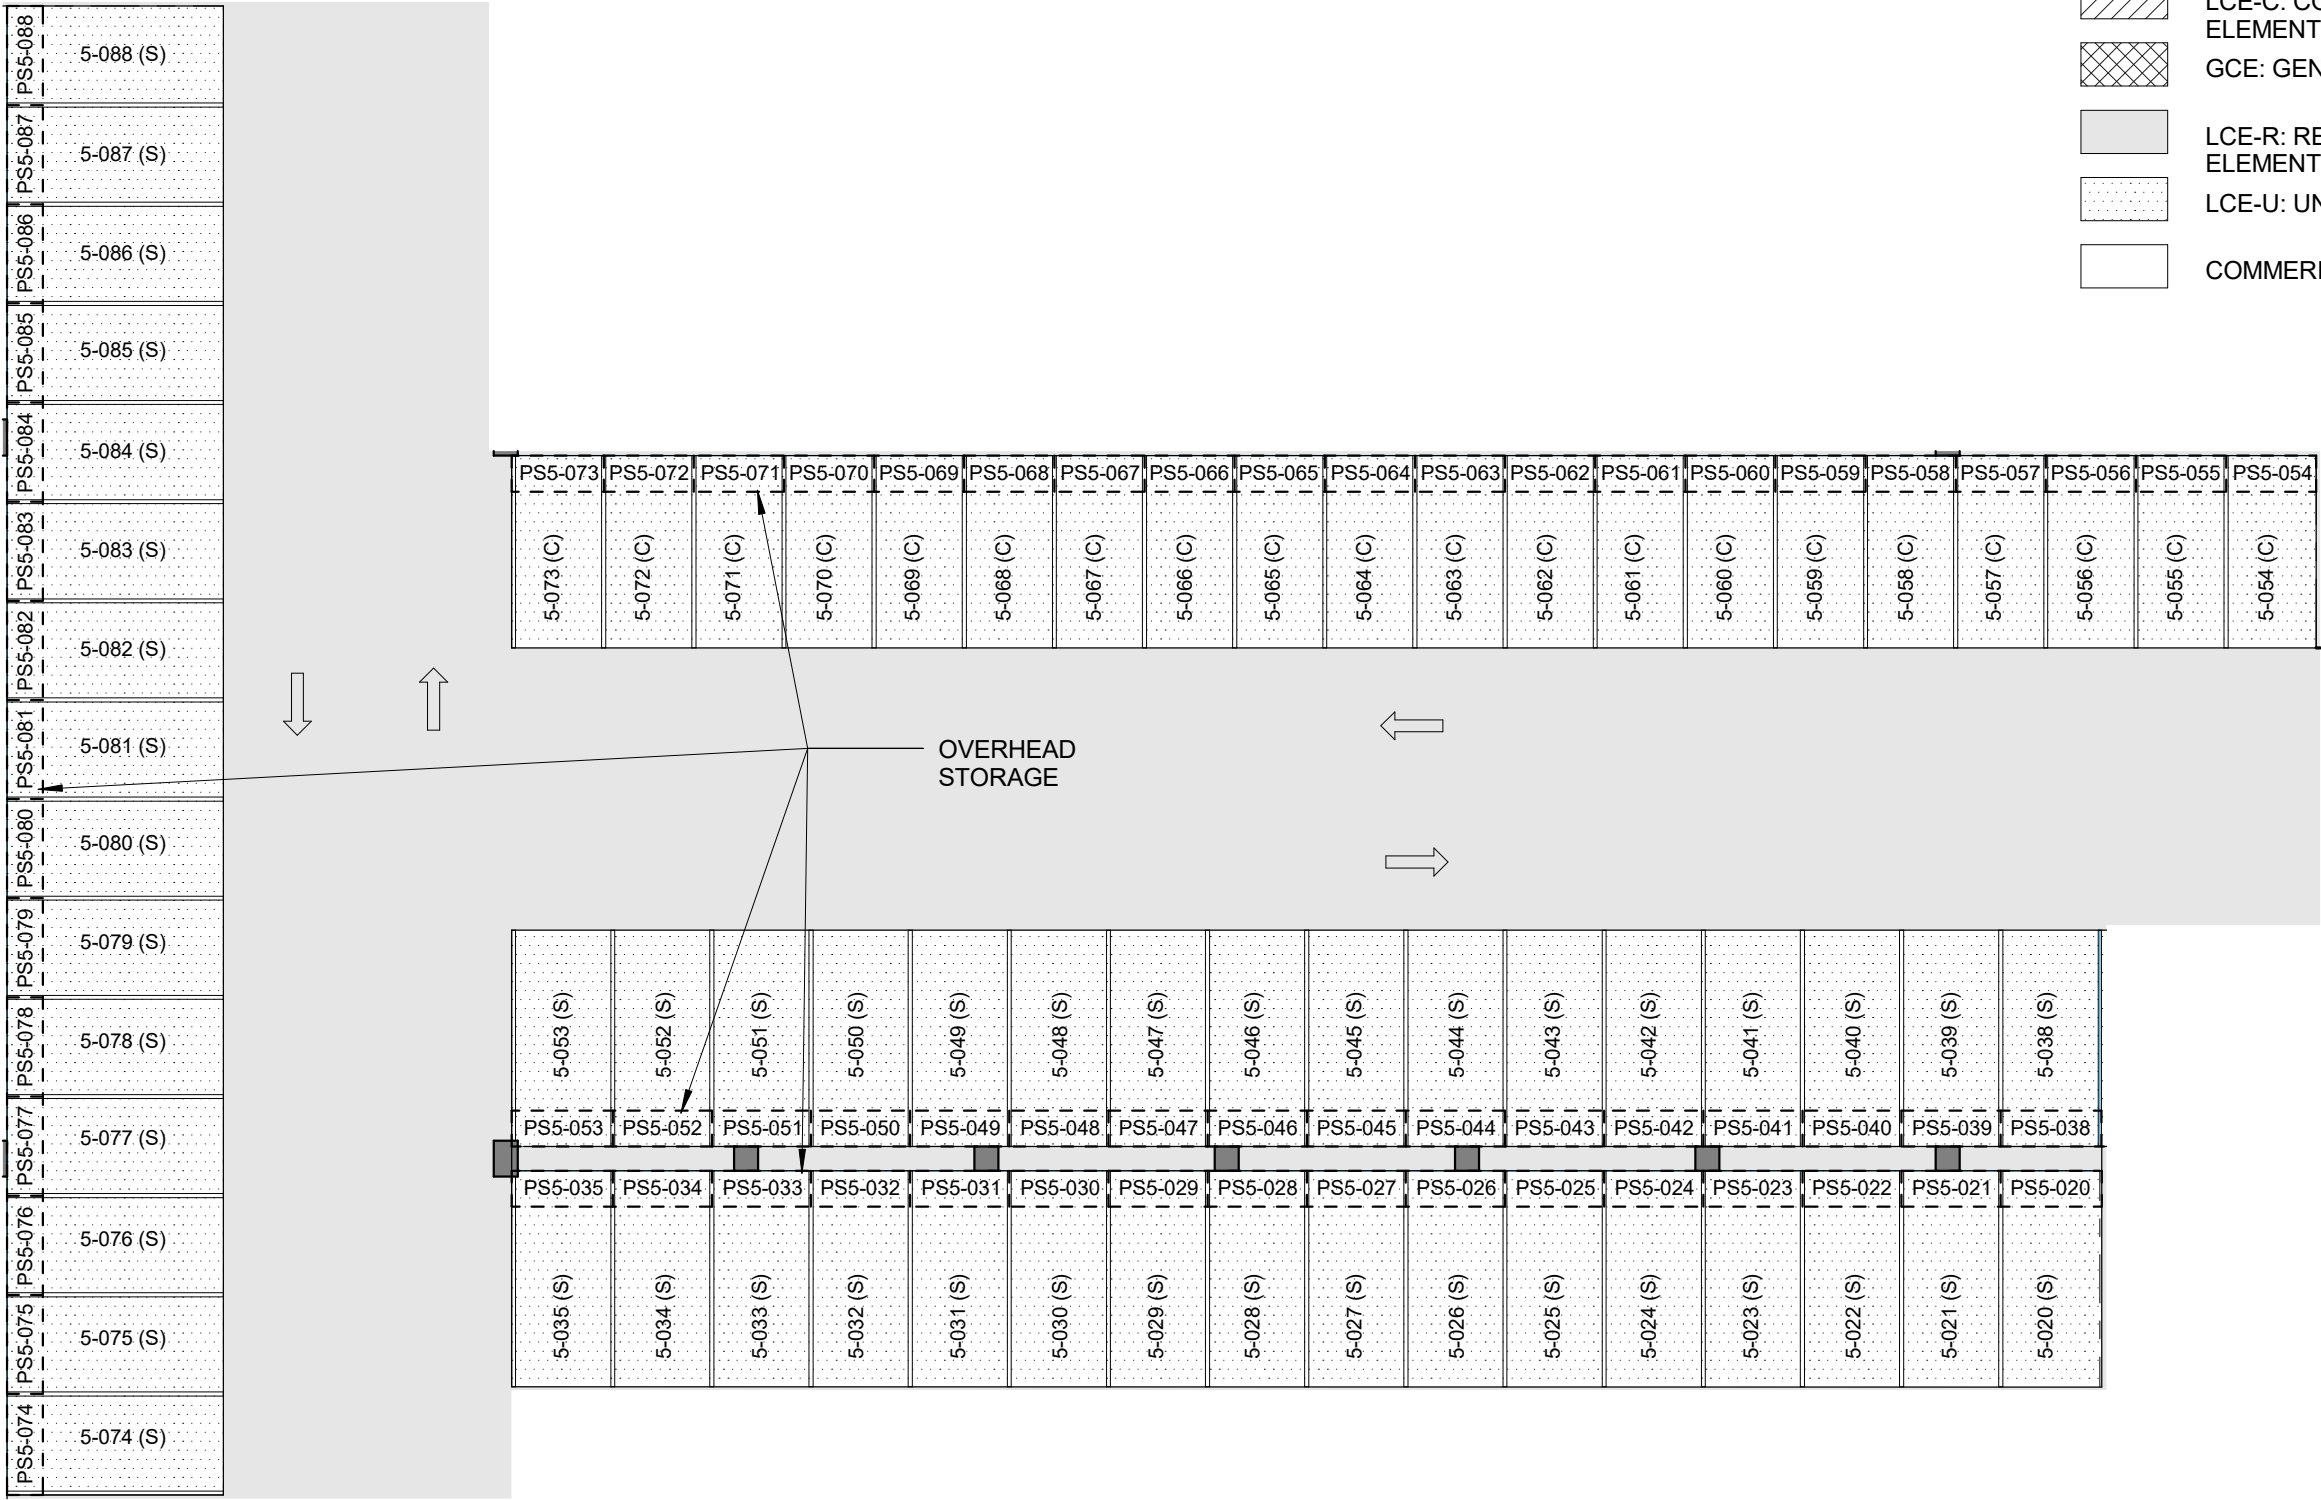

SOLOMON CORDWELL BUENZ
255 California Street
3rd Floor
San Francisco, CA 94111

This work was prepared by me or under my supervision and construction of this project will be under my observation.

'A'ALI'
TMK: (1)2-3-002:086, 087 (por.), and 106 (por.)
CONDOMINIUM MAP

Condominium Map:
OVERHEAD PARKING STORAGE LEVEL 5
Scale:
1" = 16'-0"




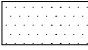

This Condominium Map, which includes this sheet, is intended to show (1) a site plan for the project depicting the location, layout and access to a public road of all buildings included or anticipated to be included in the project; (2) elevations and floor plans of all buildings in the project; (3) the layouts, locations, boundaries, unit numbers, and dimensions of the units; and (4) other details which is specifically required to be shown pursuant to Section 514B-33 of the Hawaii Revised Statutes. This Condominium Map is not intended and shall not be interpreted as creating any obligation to construct or install any improvements, amenities or facilities as may be depicted herein, and no person may rely in any way on any other detail or other matter depicted hereon. This Condominium Map shall not be deemed to contain any representation or warranty whatsoever.


CPR-454

Date: 06.14.2017

RESIDENTIAL STORAGE

LEGEND

-  LCE-C: COMMERCIAL LIMITED COMMON ELEMENT
-  GCE: GENERAL COMMON ELEMENT
-  LCE-R: RESIDENTIAL LIMITED COMMON ELEMENT
-  LCE-U: UNIT LIMITED COMMON ELEMENT
-  COMMERCIAL OR RESIDENTIAL UNIT

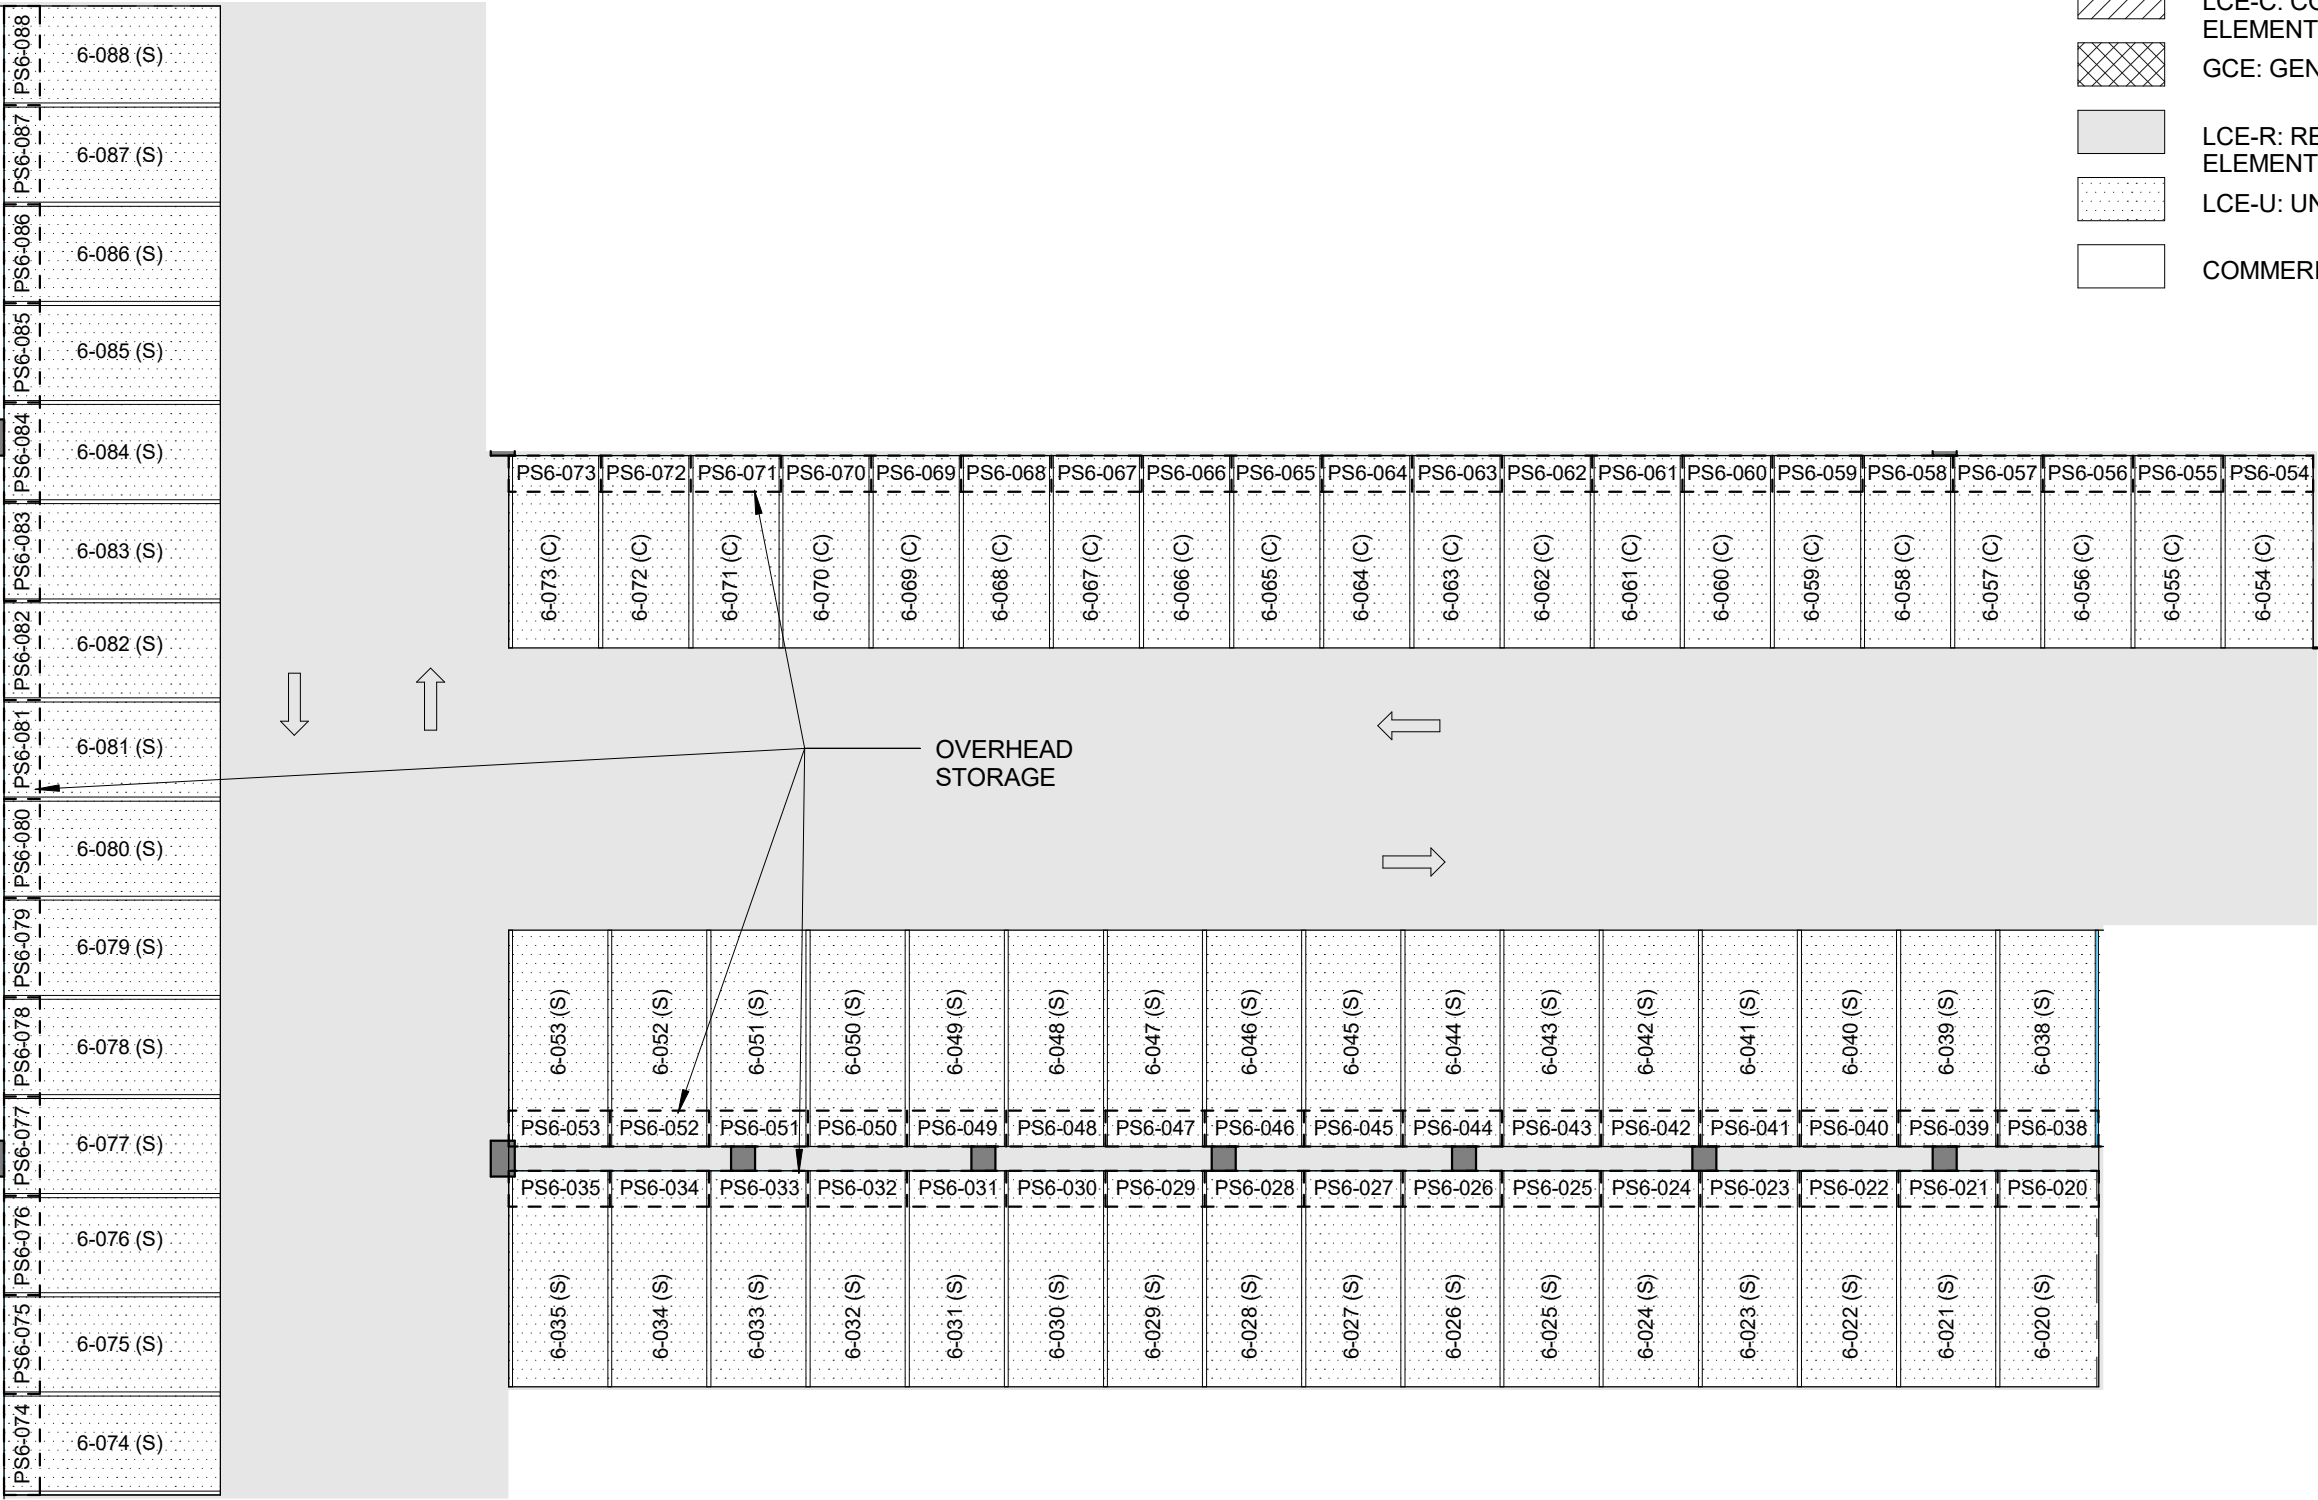

SOLOMON CORDWELL BUENZ
255 California Street
3rd Floor
San Francisco, CA 94111

This work was prepared by me or under my supervision and construction of this project will be under my observation.

'A'ALI'
TMK: (1)2-3-002:086, 087 (por.), and 106 (por.)
CONDOMINIUM MAP


Condominium Map:
OVERHEAD PARKING STORAGE LEVEL 6
Scale:
1" = 16'-0"

This Condominium Map, which includes this sheet, is intended to show (1) a site plan for the project depicting the location, layout and access to a public road of all buildings included or anticipated to be included in the project; (2) elevations and floor plans of all buildings in the project; (3) the layouts, locations, boundaries, unit numbers, and dimensions of the units; and (4) other details which is specifically required to be shown pursuant to Section 514B-33 of the Hawaii Revised Statutes. This Condominium Map is not intended and shall not be interpreted as creating any obligation to construct or install any improvements, amenities or facilities as may be depicted herein, and no person may rely in any way on any other detail or other matter depicted hereon. This Condominium Map shall not be deemed to contain any representation or warranty whatsoever.

CPR-455

Date: 06.14.2017

RESIDENTIAL STORAGE

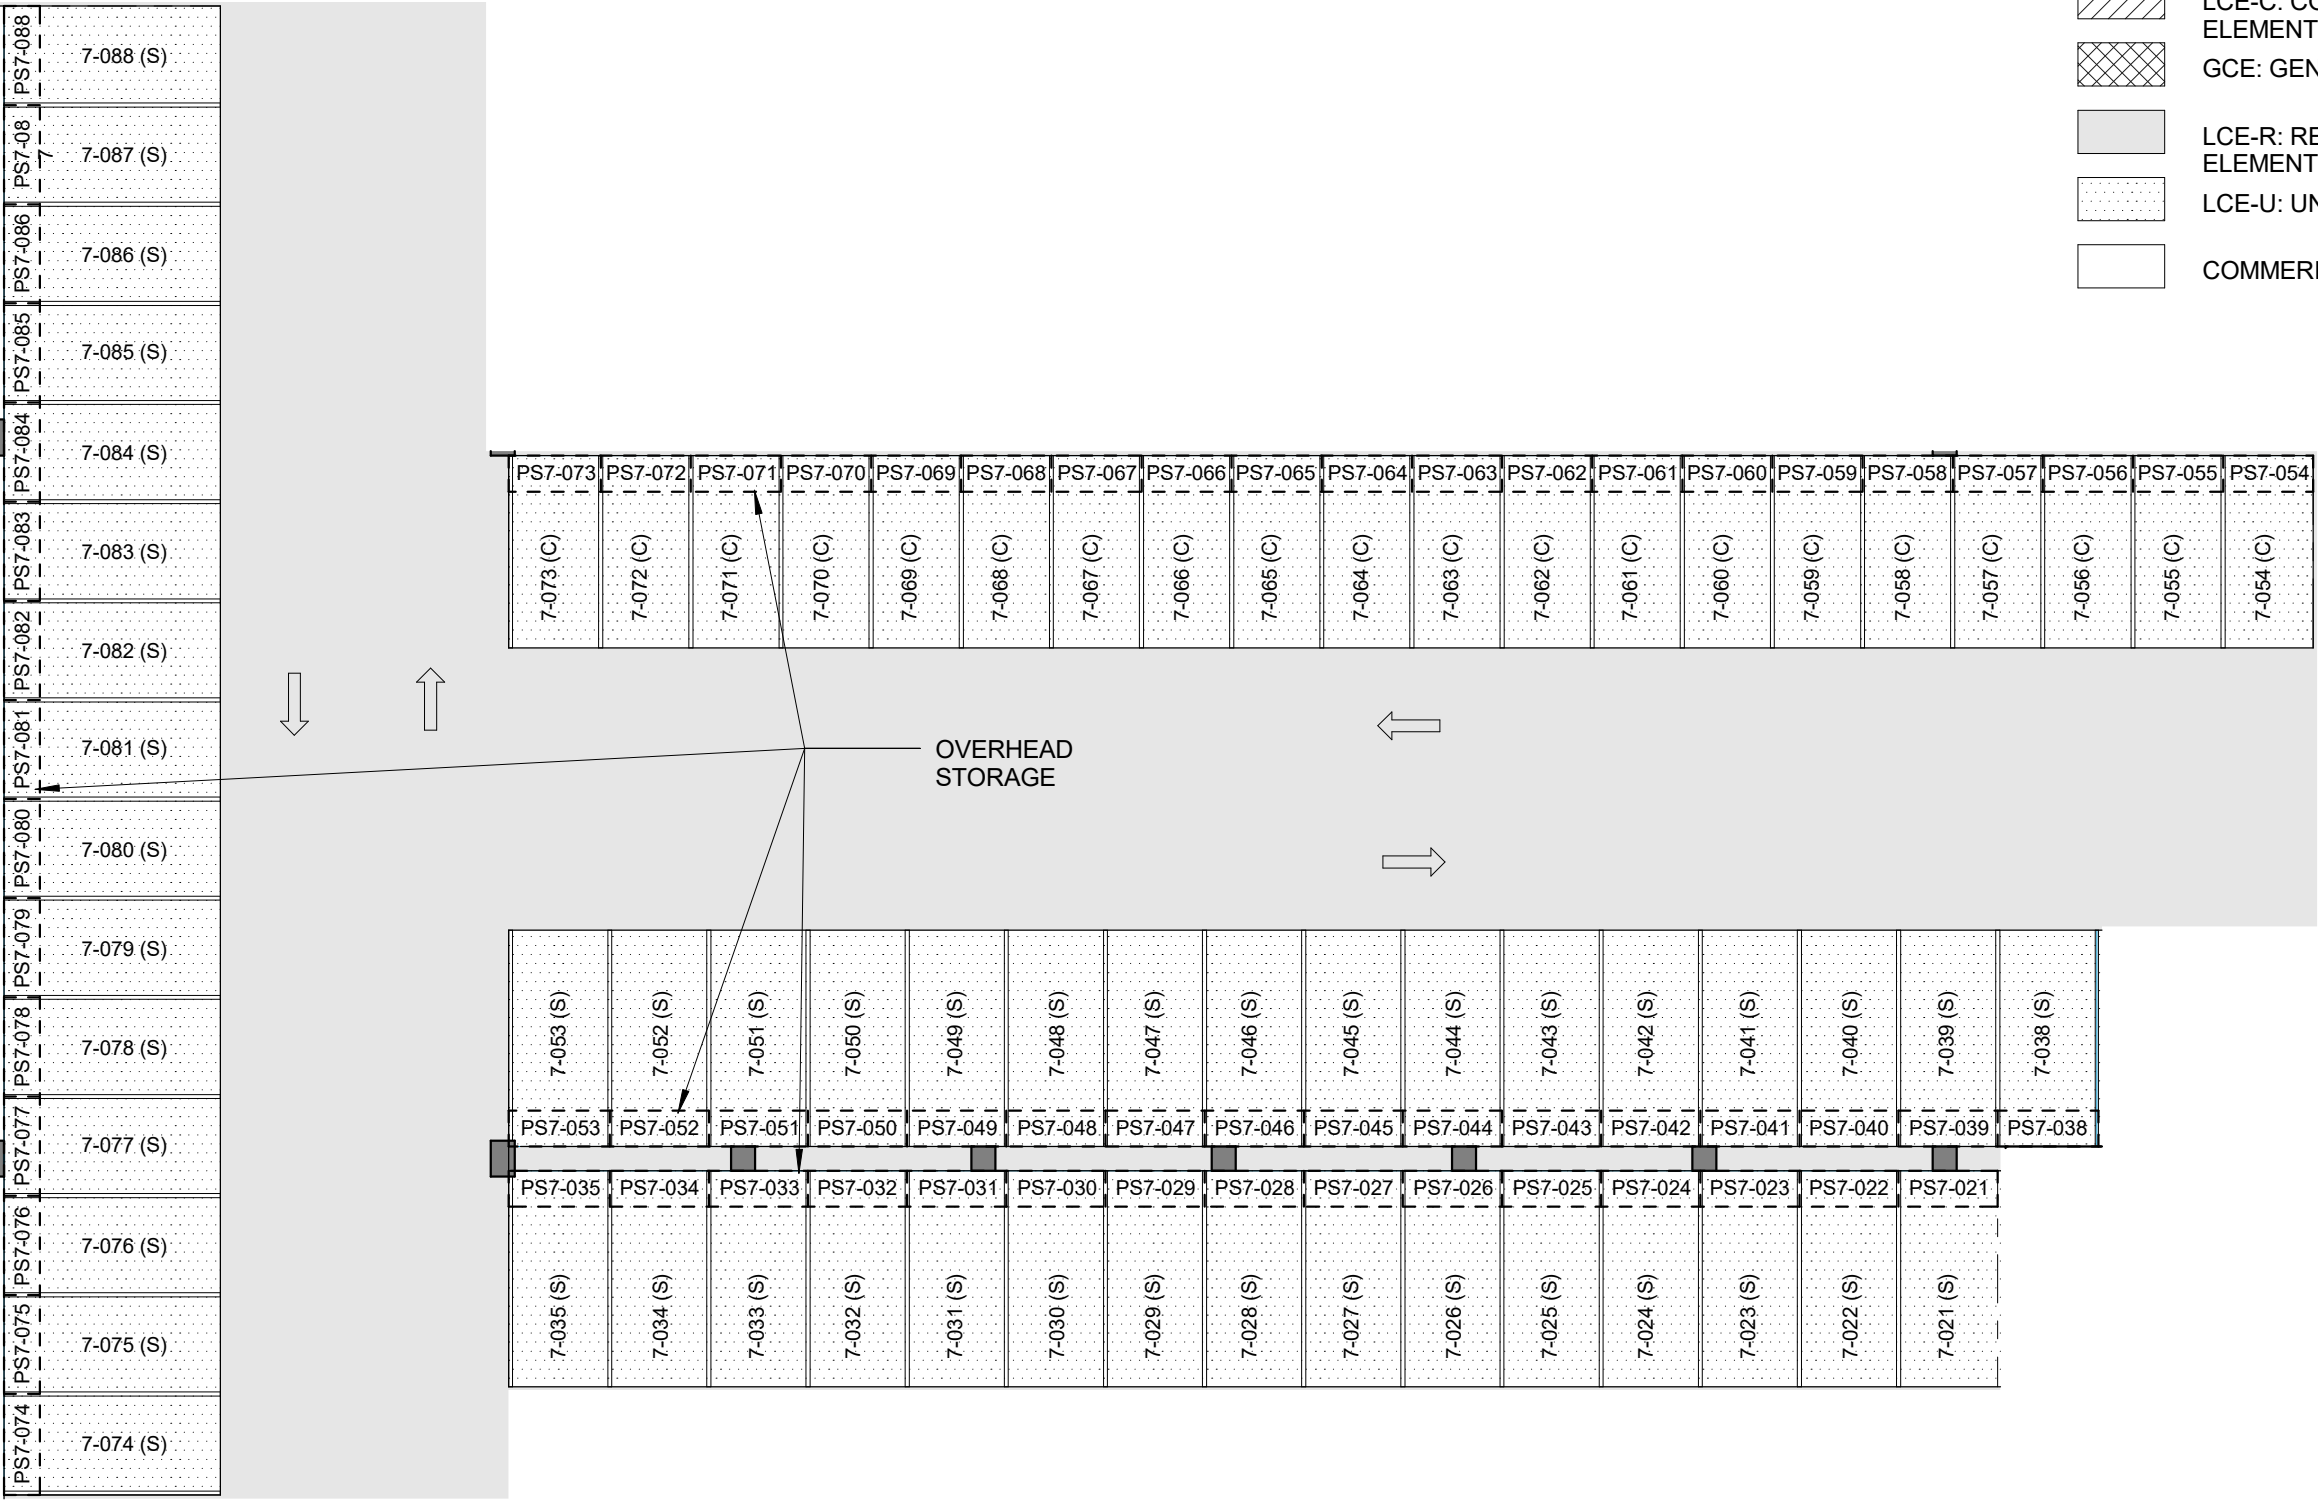

LEGEND

- LCE-C: COMMERCIAL LIMITED COMMON ELEMENT
- GCE: GENERAL COMMON ELEMENT
- LCE-R: RESIDENTIAL LIMITED COMMON ELEMENT
- LCE-U: UNIT LIMITED COMMON ELEMENT
- COMMERCIAL OR RESIDENTIAL UNIT

SCB SOLOMON CORDWELL BUENZ
255 California Street
3rd Floor
San Francisco, CA 94111

This work was prepared by me or under my supervision and construction of this project will be under my observation.

'A'ALI'
TMK: (1)2-3-002:086, 087 (por.), and 106 (por.)
CONDOMINIUM MAP

Condominium Map:
OVERHEAD PARKING STORAGE LEVEL 7
Scale:
1" = 16'-0"

This Condominium Map, which includes this sheet, is intended to show (1) a site plan for the project depicting the location, layout and access to a public road of all buildings included or anticipated to be included in the project; (2) elevations and floor plans of all buildings in the project; (3) the layouts, locations, boundaries, unit numbers, and dimensions of the units; and (4) other details which is specifically required to be shown pursuant to Section 514B-33 of the Hawaii Revised Statutes. This Condominium Map is not intended and shall not be interpreted as creating any obligation to construct or install any improvements, amenities or facilities as may be depicted herein, and no person may rely in any way on any other detail or other matter depicted hereon. This Condominium Map shall not be deemed to contain any representation or warranty whatsoever.

CPR-456
Date: 06.14.2017