

**'A'ALI'**  
**987 QUEEN STREET,**  
**HONOLULU, HAWAII 96814**


Prepared for: "AALII, LLC"

06-2017

**LOCATION MAP** 




**VICINITY MAP**

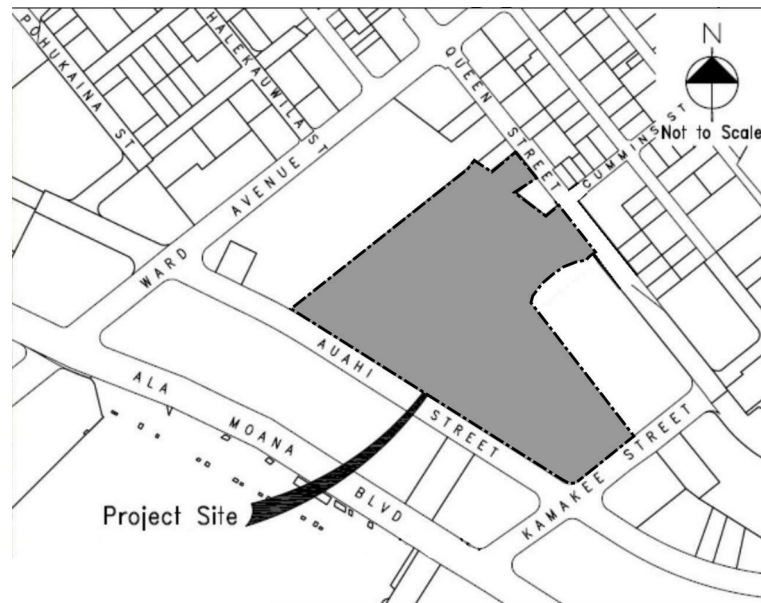

**DRAWING INDEX**

CPR-000	COVER, LOCATION MAP, VICINITY MAP & DRAWING INDEX	CPR-413	RESIDENCE TYPE 1B-C
CPR-001	UNIT MATRIX	CPR-414	RESIDENCE TYPE 1B-D
CPR-002	PARKING AND STORAGE MATRIX	CPR-415-A	RESIDENCE TYPE 1B-A8
CPR-003	SITE PLAN	CPR-415-B	RESIDENCE TYPE 1B-A8
		CPR-416	RESIDENCE TYPE 1B-F
		CPR-417	RESIDENCE TYPE 1B-G
CPR-201	FLOOR PLAN - GROUND FLOOR	CPR-418-A	RESIDENCE TYPE 1B-E
CPR-202	FLOOR PLAN - LEVEL 2	CPR-418-B	RESIDENCE TYPE 1B-E
CPR-203	FLOOR PLAN - LEVEL 3	CPR-419-A	RESIDENCE TYPE 1B-H
CPR-204	FLOOR PLAN - LEVEL 4	CPR-419-B	RESIDENCE TYPE 1B-H
CPR-205	FLOOR PLAN - LEVEL 5	CPR-419-C	RESIDENCE TYPE 1B-H
CPR-206	FLOOR PLAN - LEVEL 6	CPR-420	RESIDENCE TYPE 1B-I
CPR-207	FLOOR PLAN - LEVEL 7	CPR-421	RESIDENCE TYPE 2B-A
CPR-208	FLOOR PLAN - LEVEL 8	CPR-422	RESIDENCE TYPE 2B-B
CPR-209	FLOOR PLAN - LEVELS 8-10	CPR-423-A	RESIDENCE TYPE 2B-E
CPR-210	FLOOR PLAN - LEVELS 11-42	CPR-423-B	RESIDENCE TYPE 2B-E
CPR-211	ROOF PLAN	CPR-423-C	RESIDENCE TYPE 2B-E
		CPR-424-A	RESIDENCE TYPE 2B-C
CPR-301	ELEVATIONS	CPR-424-B	RESIDENCE TYPE 2B-C
CPR-302	ELEVATIONS	CPR-425	RESIDENCE TYPE 2B-D
CPR-303	SECTION	CPR-426	RESIDENCE TYPE 2B-F
		CPR-450	RESIDENT STORAGE
CPR-400	COMMERCIAL UNIT C-100	CPR-451	OVERHEAD PARKING STORAGE LEVEL 2
CPR-401	RESIDENCE TYPE P	CPR-452	OVERHEAD PARKING STORAGE LEVEL 3
CPR-402	RESIDENCE TYPE 0B-A	CPR-453	OVERHEAD PARKING STORAGE LEVEL 4
CPR-403	RESIDENCE TYPE 0B-B	CPR-454	OVERHEAD PARKING STORAGE LEVEL 5
CPR-404	RESIDENCE TYPE 0B-C	CPR-455	OVERHEAD PARKING STORAGE LEVEL 6
CPR-405	RESIDENCE TYPE 0B-D	CPR-456	OVERHEAD PARKING STORAGE LEVEL 7
CPR-406	RESIDENCE TYPE 0B-E		
CPR-410	RESIDENCE TYPE 1B-A		
CPR-411	RESIDENCE TYPE 1B-P		
CPR-412	RESIDENCE TYPE 1B-B		

 SOLOMON CORDWELL BUENZ  
 255 California Street  
 3rd Floor  
 San Francisco, CA 94111

This work was prepared by me or under my supervision and construction of this project will be under my observation.

**'A'ALI'**  
**TMK: (1)2-3-002:086, 087 (por.), and 106 (por.)**  
**CONDOMINIUM MAP**

**Condominium Map:**  
 COVER, LOCATION MAP, VICINITY MAP & DRAWING INDEX

This Condominium Map, which includes this sheet, is intended to show (1) a site plan for the project depicting the location, layout and access to a public road of all buildings included or anticipated to be included in the project; (2) elevations and floor plans of all buildings in the project; (3) the layouts, locations, boundaries, unit numbers, and dimensions of the units; and (4) other details which is specifically required to be shown pursuant to Section 514B-33 of the Hawaii Revised Statutes. This Condominium Map is not intended and shall not be interpreted as creating any obligation to construct or install any improvements, amenities or facilities as may be depicted herein, and no person may rely in any way on any other detail or other matter depicted hereon. This Condominium Map shall not be deemed to contain any representation or warranty whatsoever.

**CPR-000**

Date: 06.14.2017

**UNIT MATRIX**

Unit Type		P	0B-A	0B-B	0B-C	0B-D	0B-E	1B-A	1B-P	1B-B	1B-C	1B-D	1B-A8	1B-F	1B-G	1B-E	1B-H	1B-I	2B-A	2B-B	2B-E	2B-C	2B-D	2B-F	C-100	NET LIVING AREA PER FLOOR
SF		STUDIO	STUDIO	STUDIO	STUDIO	STUDIO	STUDIO	1 BR 1 BA	1 BR 1 BA	1 BR 1 BA	1 BR 1 BA	1 BR 1 BA	1 BR 1 BA	1 BR 1 BA	1 BR 1 BA	1 BR 1 BA	1 BR 1 BA	1 BR 1 BA	2 BR 1 BA	2 BR 1 BA	2 BR 2 BA	2 BR 2 BA	2 BR 2 BA	2 BR 2 BA	COMMERCIAL	
		277	349	364	368	368	373	430	454	466	467	493	509	557	559	564	590	624	696	779	829	824	835	832	11,336	

LEVEL	UNIT/FL																										
42	0																										
41	18	1 4116	1 4109	1 4108	1 4106	1 4110	1 4107																				9,892
40	18	1 4016	1 4009	1 4008	1 4006	1 4010	1 4007																				9,892
39	18	1 3916	1 3909	1 3908	1 3906	1 3910	1 3907																				9,892
38	18	1 3816	1 3809	1 3808	1 3806	1 3810	1 3807																				9,892
37	18	1 3716	1 3709	1 3708	1 3706	1 3710	1 3707																				9,892
36	18	1 3616	1 3609	1 3608	1 3606	1 3610	1 3607																				9,892
35	18	1 3516	1 3509	1 3508	1 3506	1 3510	1 3507																				9,892
34	18	1 3416	1 3409	1 3408	1 3406	1 3410	1 3407																				9,892
33	18	1 3316	1 3309	1 3308	1 3306	1 3310	1 3307																				9,892
32	18	1 3216	1 3209	1 3208	1 3206	1 3210	1 3207																				9,892
31	18	1 3116	1 3109	1 3108	1 3106	1 3110	1 3107																				9,892
30	18	1 3016	1 3009	1 3008	1 3006	1 3010	1 3007																				9,892
29	18	1 2916	1 2909	1 2908	1 2906	1 2910	1 2907																				9,892
28	18	1 2816	1 2809	1 2808	1 2806	1 2810	1 2807																				9,892
27	18	1 2716	1 2709	1 2708	1 2706	1 2710	1 2707																				9,892
26	18	1 2616	1 2609	1 2608	1 2606	1 2610	1 2607																				9,892
25	18	1 2516	1 2509	1 2508	1 2506	1 2510	1 2507																				9,892
24	18	1 2416	1 2409	1 2408	1 2406	1 2410	1 2407																				9,892
23	18	1 2316	1 2309	1 2308	1 2306	1 2310	1 2307																				9,892
22	18	1 2216	1 2209	1 2208	1 2206	1 2210	1 2207																				9,892
21	18	1 2116	1 2109	1 2108	1 2106	1 2110	1 2107																				9,892
20	18	1 2016	1 2009	1 2008	1 2006	1 2010	1 2007																				9,892
19	18	1 1916	1 1909	1 1908	1 1906	1 1910	1 1907																				9,892
18	18	1 1816	1 1809	1 1808	1 1806	1 1810	1 1807																				9,892
17	18	1 1716	1 1709	1 1708	1 1706	1 1710	1 1707																				9,892
16	18	1 1616	1 1609	1 1608	1 1606	1 1610	1 1607																				9,892
15	18	1 1516	1 1509	1 1508	1 1506	1 1510	1 1507																				9,892
14	18	1 1416	1 1409	1 1408	1 1406	1 1410	1 1407																				9,892
13	18	1 1316	1 1309	1 1308	1 1306	1 1310	1 1307																				9,892
12	18	1 1216	1 1209	1 1208	1 1206	1 1210	1 1207																				9,892
11	18	1 1116	1 1109	1 1108	1 1106	1 1110	1 1107																				9,892
10	17	1 1016	1 1009		1 1006		1 1007														1 1008	1 1014	1 1002	1 1015	1 1001		9,930
09	17	1 916	1 909		1 906		1 907														1 908	1 914	1 902	1 915	1 901		9,930

LEVEL	UNIT/FL	0B-C	0B-D	0B-E	1B-A8	1B-E	1B-H	2B-A	2B-E	2B-C	
SF		368	368	373	507	557	580	696	823	820	
08	9	1 808	1 806	1 810	1 816	1 804	1 812	1 800	1 814	1 802	5,092

LEVEL	UNIT/FL	P	0B-C	0B-D	0B-E	1B-P	1B-A8	1B-G	1B-E	1B-H	2B-E	2B-C	
SF		277	368	368	373	454	509	559	557	582	825	824	
07	25	15 701-729 *ODD NUMBERS ONLY	1 708	1 706	1 710	1 731	1 716	1 700	1 704	1 712	1 714	1 702	9,574
06	25	15 601-629 *ODD NUMBERS ONLY	1 608	1 606	1 610	1 631	1 616	1 600	1 604	1 612	1 614	1 602	9,574
05	25	15 501-529 *ODD NUMBERS ONLY	1 508	1 506	1 510	1 531	1 516	1 500	1 504	1 512	1 514	1 502	9,574
04	25	15 401-429 *ODD NUMBERS ONLY	1 408	1 406	1 410	1 431	1 416	1 400	1 404	1 412	1 414	1 402	9,574
03	25	15 301-329 *ODD NUMBERS ONLY	1 308	1 306	1 310	1 331	1 316	1 300	1 304	1 312	1 314	1 302	9,574
02	25	15 201-229 *ODD NUMBERS ONLY	1 208	1 206	1 210	1 231	1 216	1 200	1 204	1 212	1 214	1 202	9,574

LEVEL	UNIT/FL																									
01	1																									1 C-100

COMMERCIAL																											
0 BED	272	90	33	33	38	40	38																				1
1 BED	330							33	6	33	33	33	7	33	39	40	40	33									
2 BED	149																		1	2	40	40	33	33			

Total Units: 752 Total NSF: 389,048 SF

**SCB** SOLOMON CORDWELL BUENZ  
255 California Street  
3rd Floor  
San Francisco, CA 94111

This work was prepared by me or under my supervision and construction of this project will be under my observation.


'A'ALI'  
TMK: (1)2-3-002:086, 087 (por.), and 106 (por.)  
**CONDOMINIUM MAP**


Condominium Map:  
UNIT MATRIX

This Condominium Map, which includes this sheet, is intended to show (1) a site plan for the project depicting the location, layout and access to a public road of all buildings included or anticipated to be included in the project; (2) elevations and floor plans of all buildings in the project; (3) the layouts, locations, boundaries, unit numbers, and dimensions of the units; and (4) other details which is specifically required to be shown pursuant to Section 514B-33 of the Hawaii Revised Statutes. This Condominium Map is not intended and shall not be interpreted as creating any obligation to construct or install any improvements, amenities or facilities as may be depicted herein, and no person may rely in any way on any other detail or other matter depicted hereon. This Condominium Map shall not be deemed to contain any representation or warranty whatsoever.

**CPR-001**  
Date: 06.14.2017



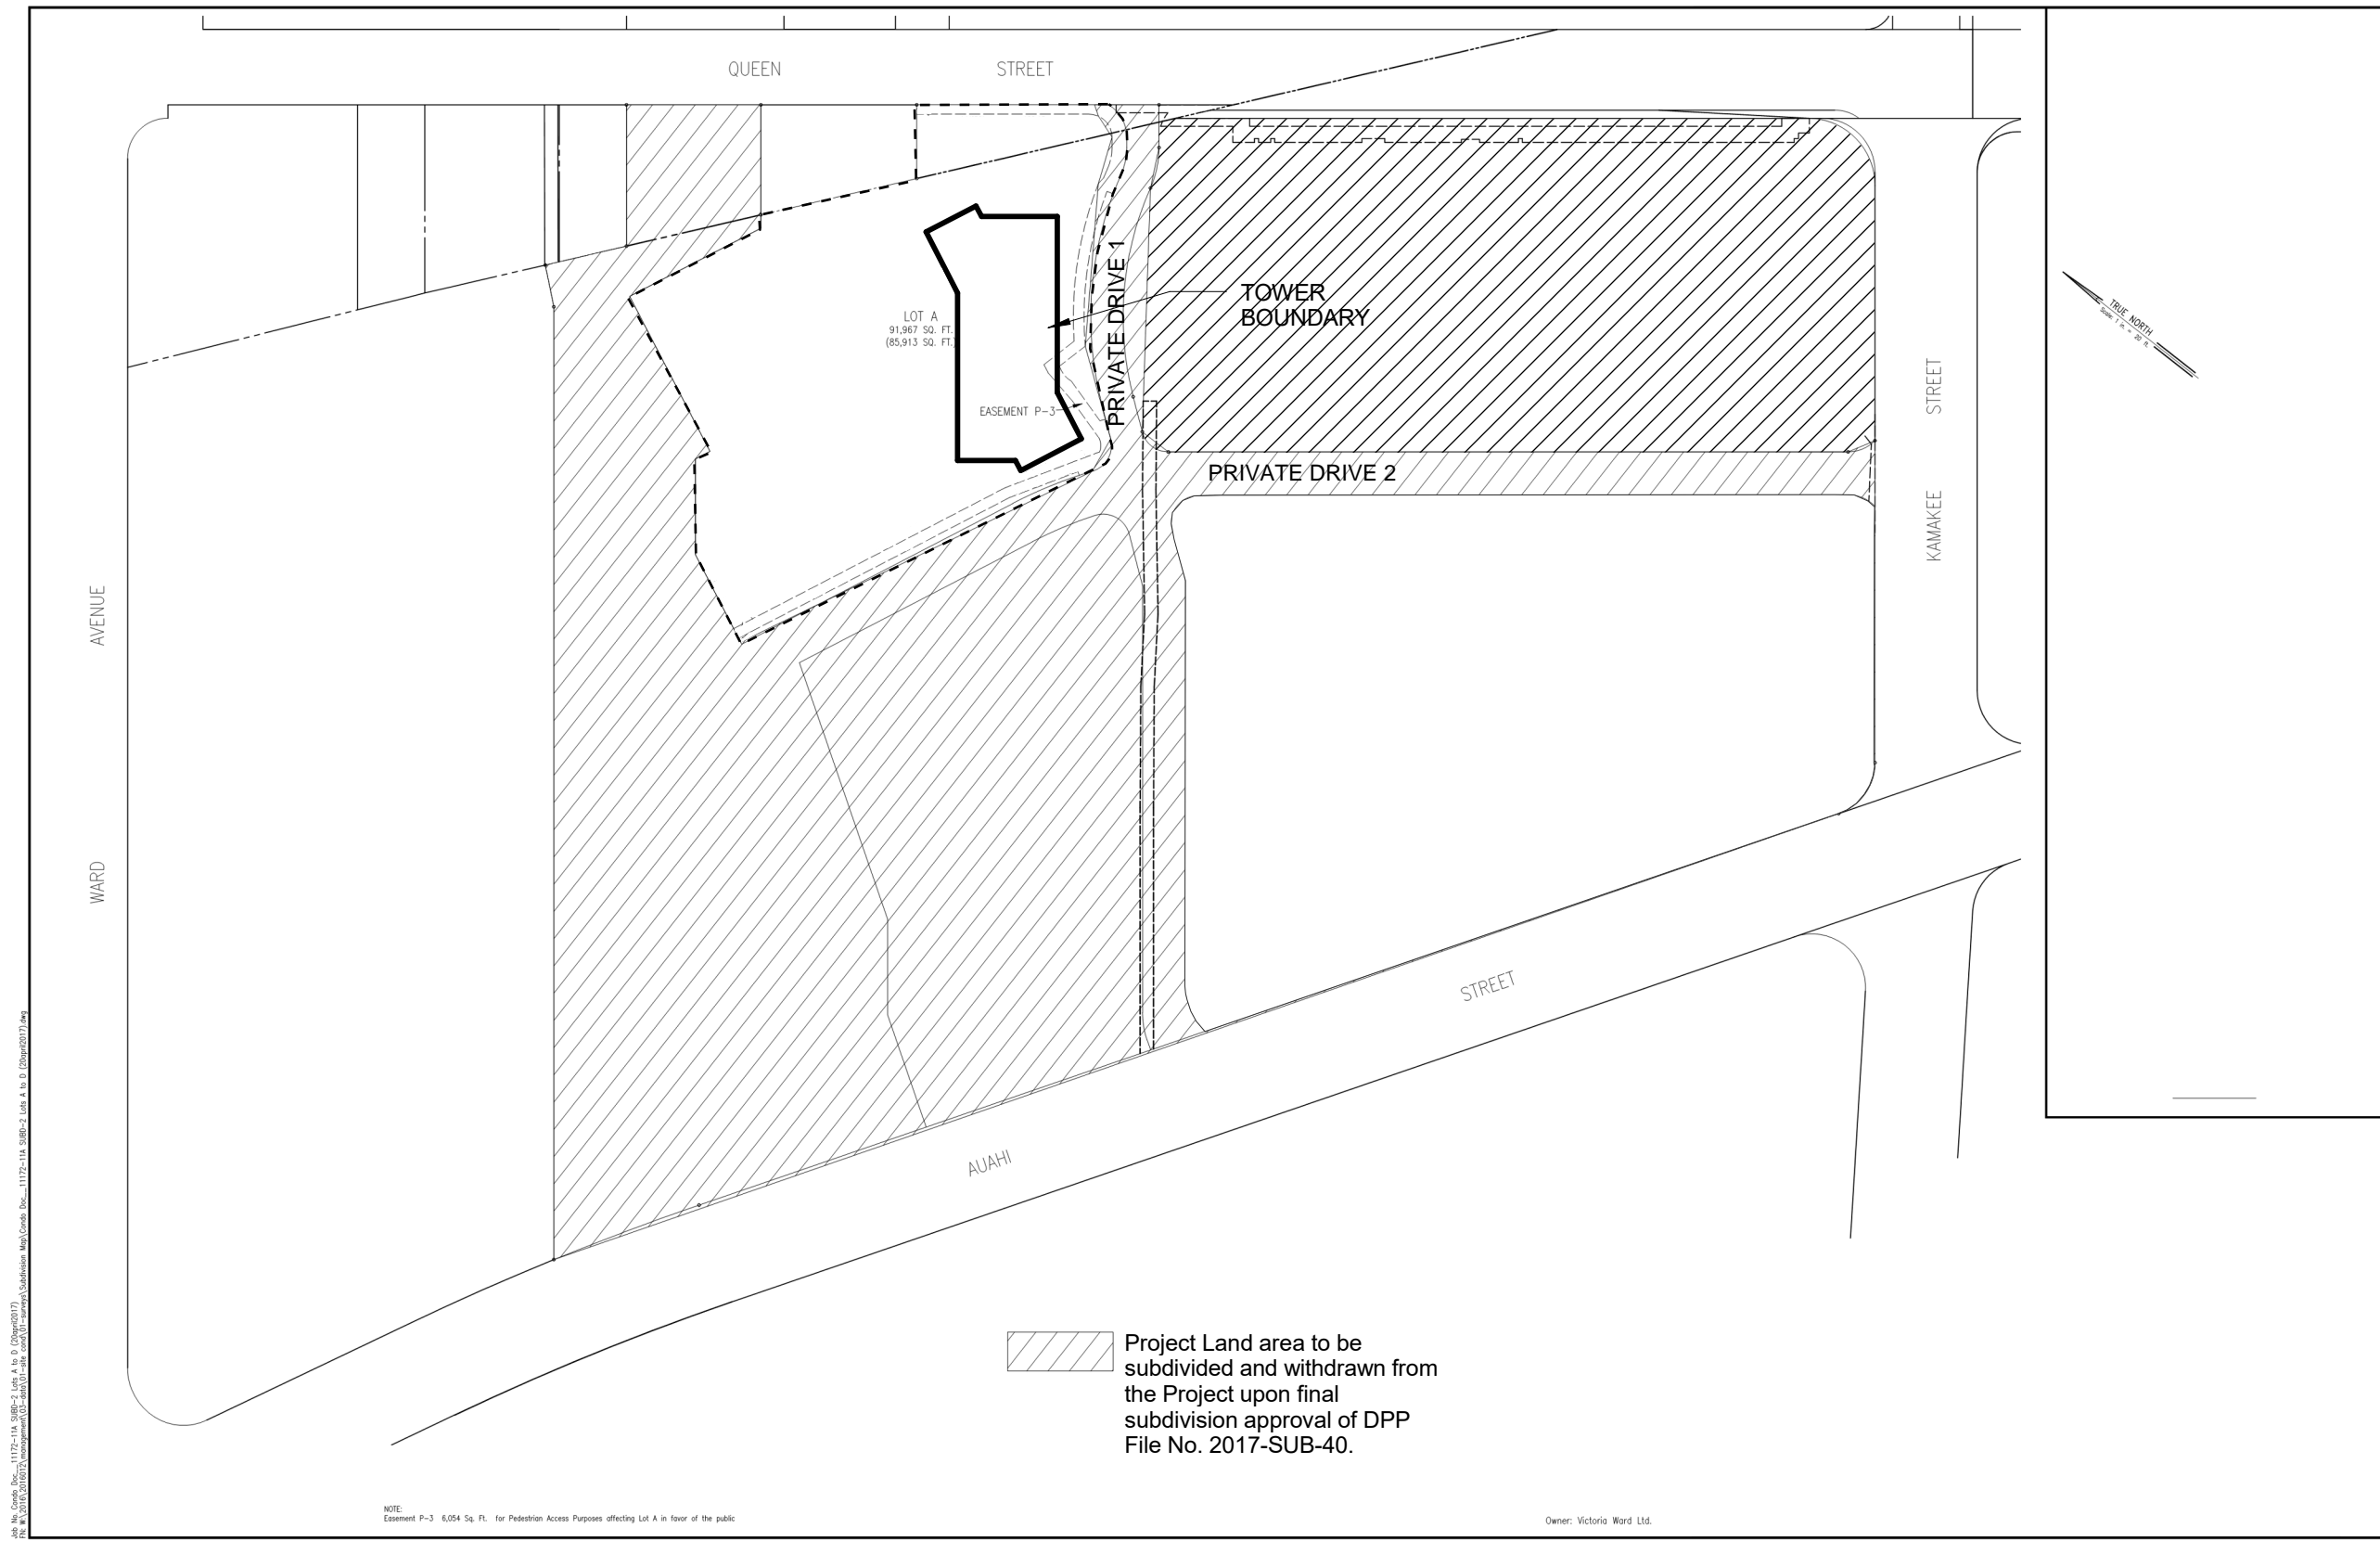

 Project Land area to be subdivided and withdrawn from the Project upon final subdivision approval of DPP File No. 2017-SUB-40.

NOTE:  
Easement P-3 6,054 Sq. Ft. for Pedestrian Access Purposes affecting Lot A in favor of the public

Owner: Victoria Ward Ltd.

File No. 2017-SUB-40, 11172-11A, 91967-1, 85913-1, Lot A, B, C, UY, UV, UW, UX, ZZ.

March 2, 2017  
 36"x24"



**SOLOMON CORDWELL BUENZ**  
 255 California Street  
 3rd Floor  
 San Francisco, CA 94111

This work was prepared by me or under my supervision and construction of this project will be under my observation.

**'A'ALI'**  
**TMK: (1)2-3-002:086, 087 (por.), and 106 (por.)**  
**CONDOMINIUM MAP**


**Condominium Map:**  
 SITE PLAN

Note: The Condominium Map for this Condominium Project, which includes this sheet, is intended only to show: (a) the site plan for the Project, including the location, layout and access to a public road of all buildings in the Project; (b) the elevations and floor plans of all buildings in the Project; (c) the layout, location, boundaries, unit numbers and dimensions of the units; (d) other detail which is specifically required to be shown under Section 514B-33 of the Hawaii Revised Statutes. The Condominium Map shall not be deemed to contain any representation or warranty whatsoever.

**CPR-003**

Date: 06.14.2017

NOTE: ALL MEASUREMENTS AND AREAS ARE APPROXIMATE AND SUBJECT TO SLIGHT VARIANCES

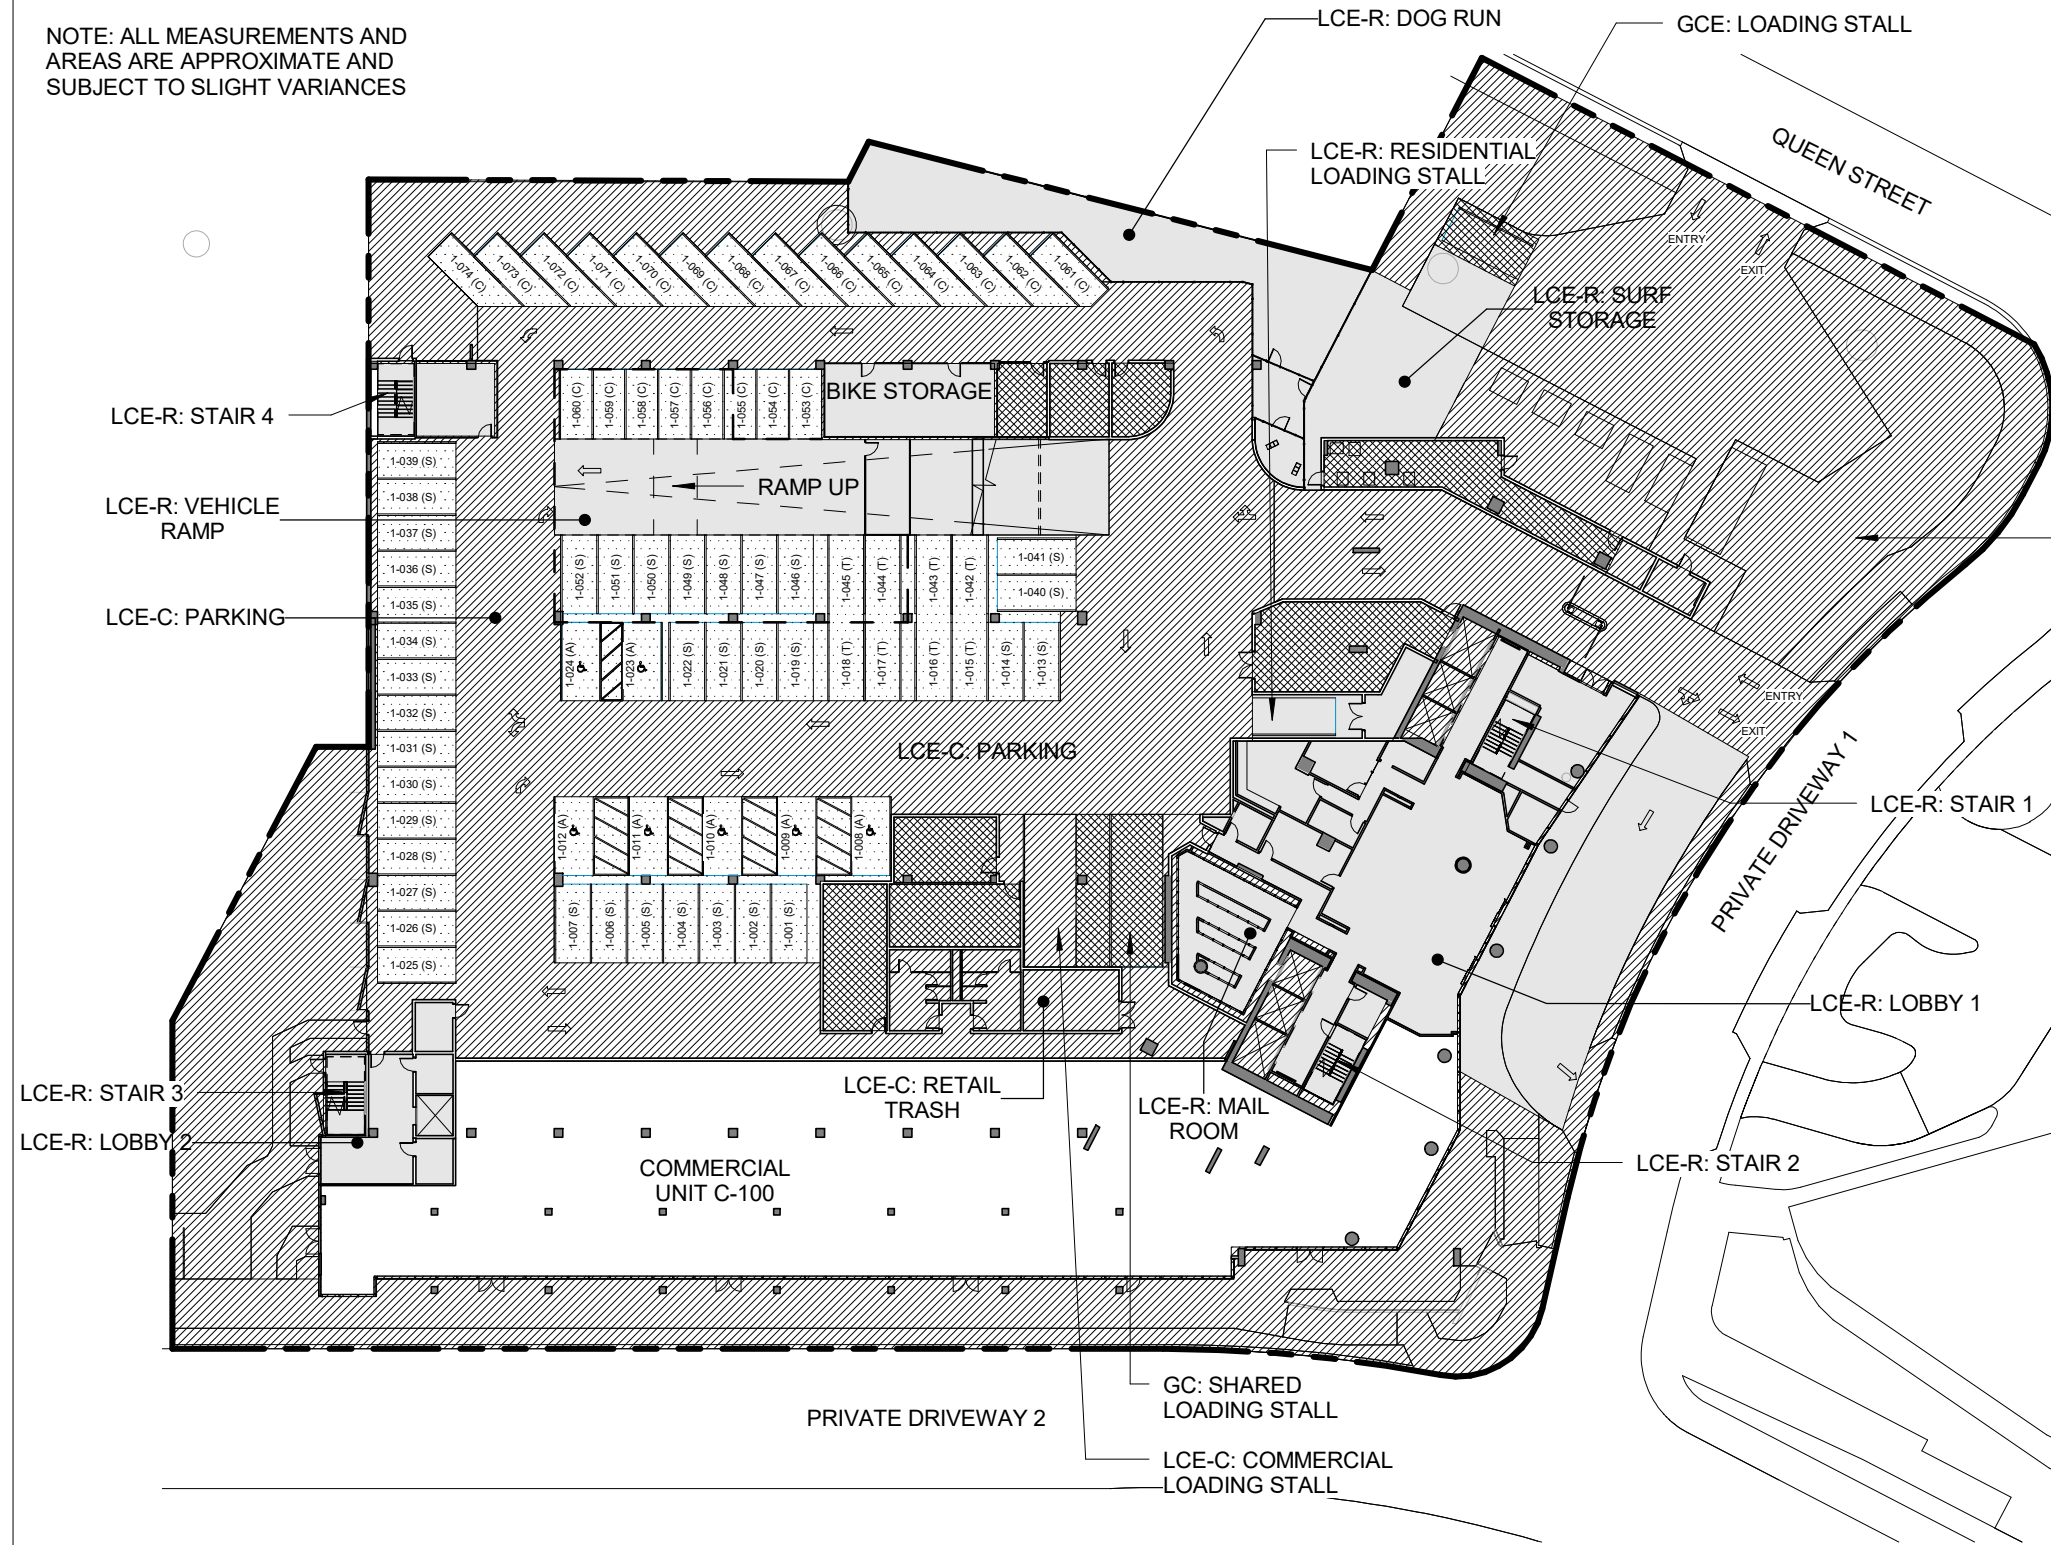

**LEGEND**


	LCE-C: COMMERCIAL LIMITED COMMON ELEMENT
	GCE: GENERAL COMMON ELEMENT
	LCE-R: RESIDENTIAL LIMITED COMMON ELEMENT
	LCE-U: UNIT LIMITED COMMON ELEMENT
	COMMERCIAL OR RESIDENTIAL UNIT

**PARKING LEGEND**

	STANDARD
	COMPACT
	STANDARD TANDEM
	ACCESSIBLE

**PARKING**

PARKING STALLS:	
STANDARD STALLS:	37
ACCESSIBLE STALLS:	7
TANDEM STALLS:	8
LOADING STALLS:	4
COMPACT:	22
<b>GROUND FLOOR TOTAL STALLS</b>	<b>78</b>

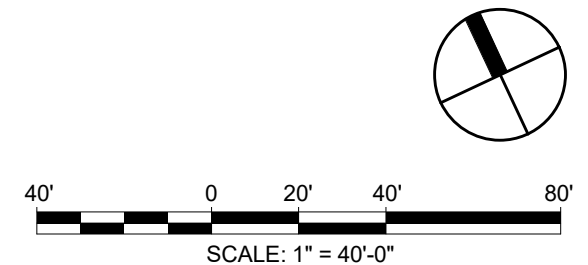

**SCB** SOLOMON CORDWELL BUENZ  
255 California Street  
3rd Floor  
San Francisco, CA 94111

This work was prepared by me or under my supervision and construction of this project will be under my observation.

**'A'ALI'**  
**TMK: (1)2-3-002:086, 087 (por.), and 106 (por.)**  
**CONDOMINIUM MAP**


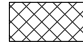

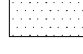

**Condominium Map:**  
**FLOOR PLAN - GROUND FLOOR**  
**1" = 40'-0"**

This Condominium Map, which includes this sheet, is intended to show (1) a site plan for the project depicting the location, layout and access to a public road of all buildings included or anticipated to be included in the project; (2) elevations and floor plans of all buildings in the project; (3) the layouts, locations, boundaries, unit numbers, and dimensions of the units; and (4) other details which is specifically required to be shown pursuant to Section 514B-33 of the Hawaii Revised Statutes. This Condominium Map is not intended and shall not be interpreted as creating any obligation to construct or install any improvements, amenities or facilities as may be depicted herein, and no person may rely in any way on any other detail or other matter depicted hereon. This Condominium Map shall not be deemed to contain any representation or warranty whatsoever.


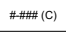
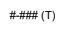
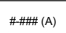
**CPR-201**  
**Date: 06.14.2017**

NOTE: ALL MEASUREMENTS AND AREAS ARE APPROXIMATE AND SUBJECT TO SLIGHT VARIANCES

**LEGEND**



-  LCE-C: COMMERCIAL LIMITED COMMON ELEMENT
-  GCE: GENERAL COMMON ELEMENT
-  LCE-R: RESIDENTIAL LIMITED COMMON ELEMENT
-  LCE-U: UNIT LIMITED COMMON ELEMENT
-  COMMERCIAL OR RESIDENTIAL UNIT

**PARKING LEGEND**

-  ### (S) STANDARD
-  ### (C) COMPACT
-  ### (T) STANDARD TANDEM
-  ### (A) ACCESSIBLE

**PARKING**

RESIDENTIAL STALLS:  
 STANDARD STALLS: 69  
 ACCESSIBLE STALLS: 3  
 COMPACT STALLS: 64  
 LEVEL 2 TOTAL STALLS: 136

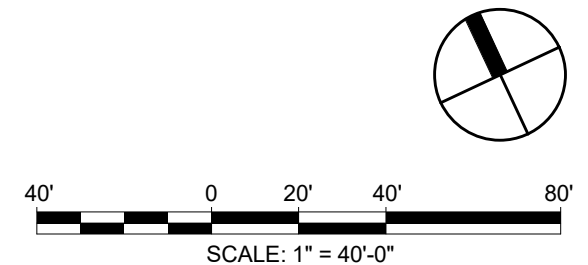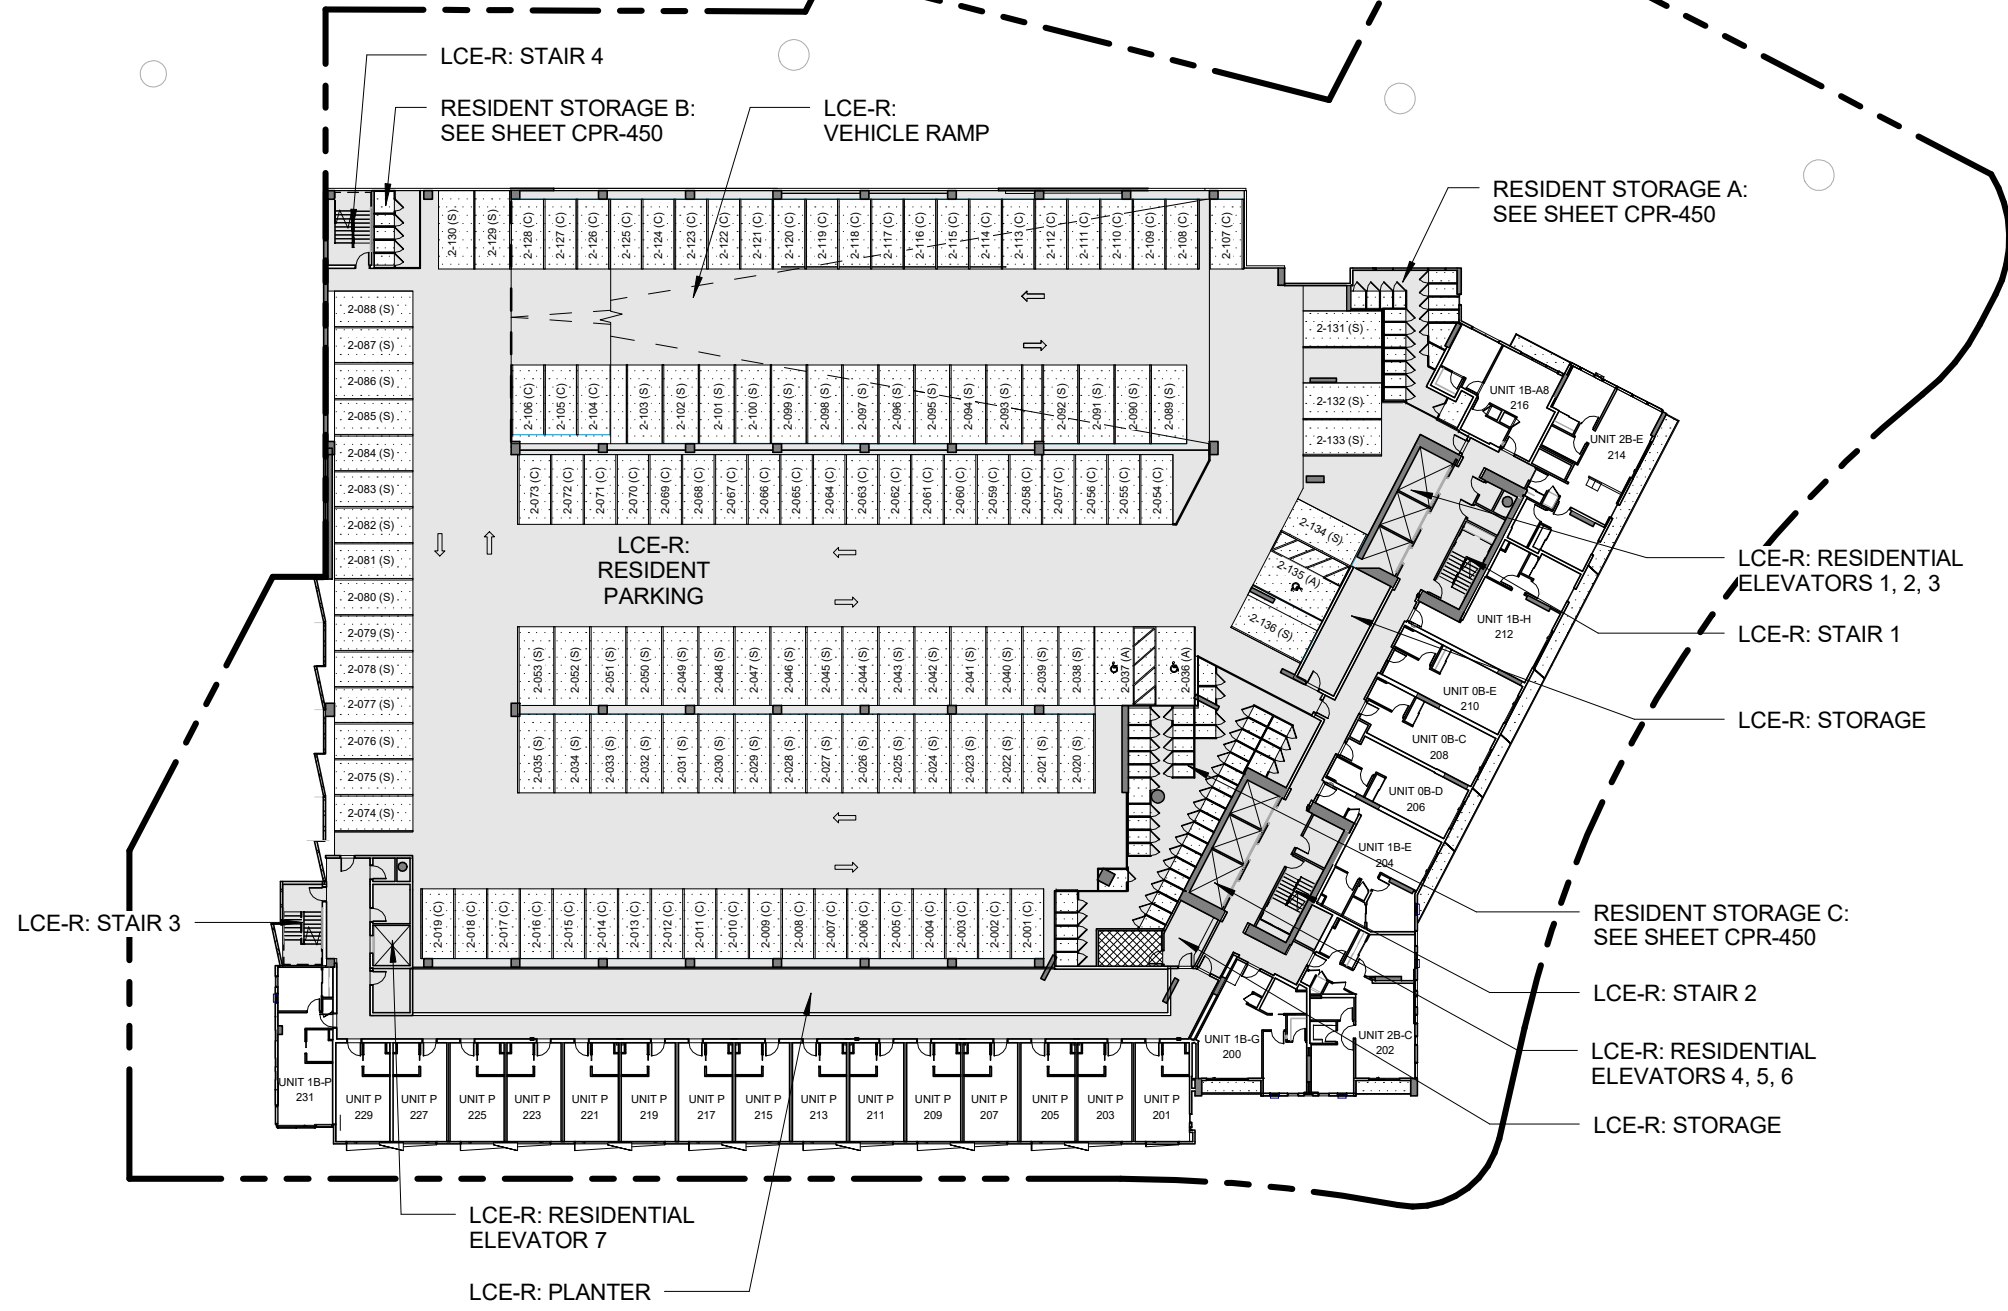

**SCB** SOLOMON CORDWELL BUENZ  
 255 California Street  
 3rd Floor  
 San Francisco, CA 94111

This work was prepared by me or under my supervision and construction of this project will be under my observation.

**'A'ALI'**  
**TMK: (1)2-3-002:086, 087 (por.), and 106 (por.)**  
**CONDOMINIUM MAP**

**Condominium Map:**  
**FLOOR PLAN - LEVEL 2**  
**Scale:**  
**1" = 40'-0"**






This Condominium Map, which includes this sheet, is intended to show (1) a site plan for the project depicting the location, layout and access to a public road of all buildings included or anticipated to be included in the project; (2) elevations and floor plans of all buildings in the project; (3) the layouts, locations, boundaries, unit numbers, and dimensions of the units; and (4) other details which is specifically required to be shown pursuant to Section 514B-33 of the Hawaii Revised Statutes. This Condominium Map is not intended and shall not be interpreted as creating any obligation to construct or install any improvements, amenities or facilities as may be depicted herein, and no person may rely in any way on any other detail or other matter depicted hereon. This Condominium Map shall not be deemed to contain any representation or warranty whatsoever.

**CPR-202**





Date: 06.14.2017

NOTE: ALL MEASUREMENTS AND AREAS ARE APPROXIMATE AND SUBJECT TO SLIGHT VARIANCES

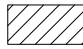**LEGEND**


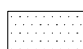
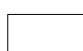
-  LCE-C: COMMERCIAL LIMITED COMMON ELEMENT
-  GCE: GENERAL COMMON ELEMENT
-  LCE-R: RESIDENTIAL LIMITED COMMON ELEMENT
-  LCE-U: UNIT LIMITED COMMON ELEMENT
-  COMMERCIAL OR RESIDENTIAL UNIT

**PARKING LEGEND**

   -  STANDARD
-  COMPACT
-  STANDARD TANDEM
-  ACCESSIBLE

**PARKING**

RESIDENTIAL STALLS:  
 STANDARD STALLS: 72  
 ACCESSIBLE STALLS: 3  
 COMPACT STALLS: 61  
 LEVEL 3 TOTAL STALLS: 136

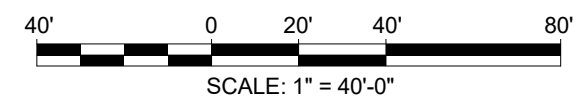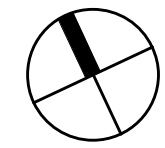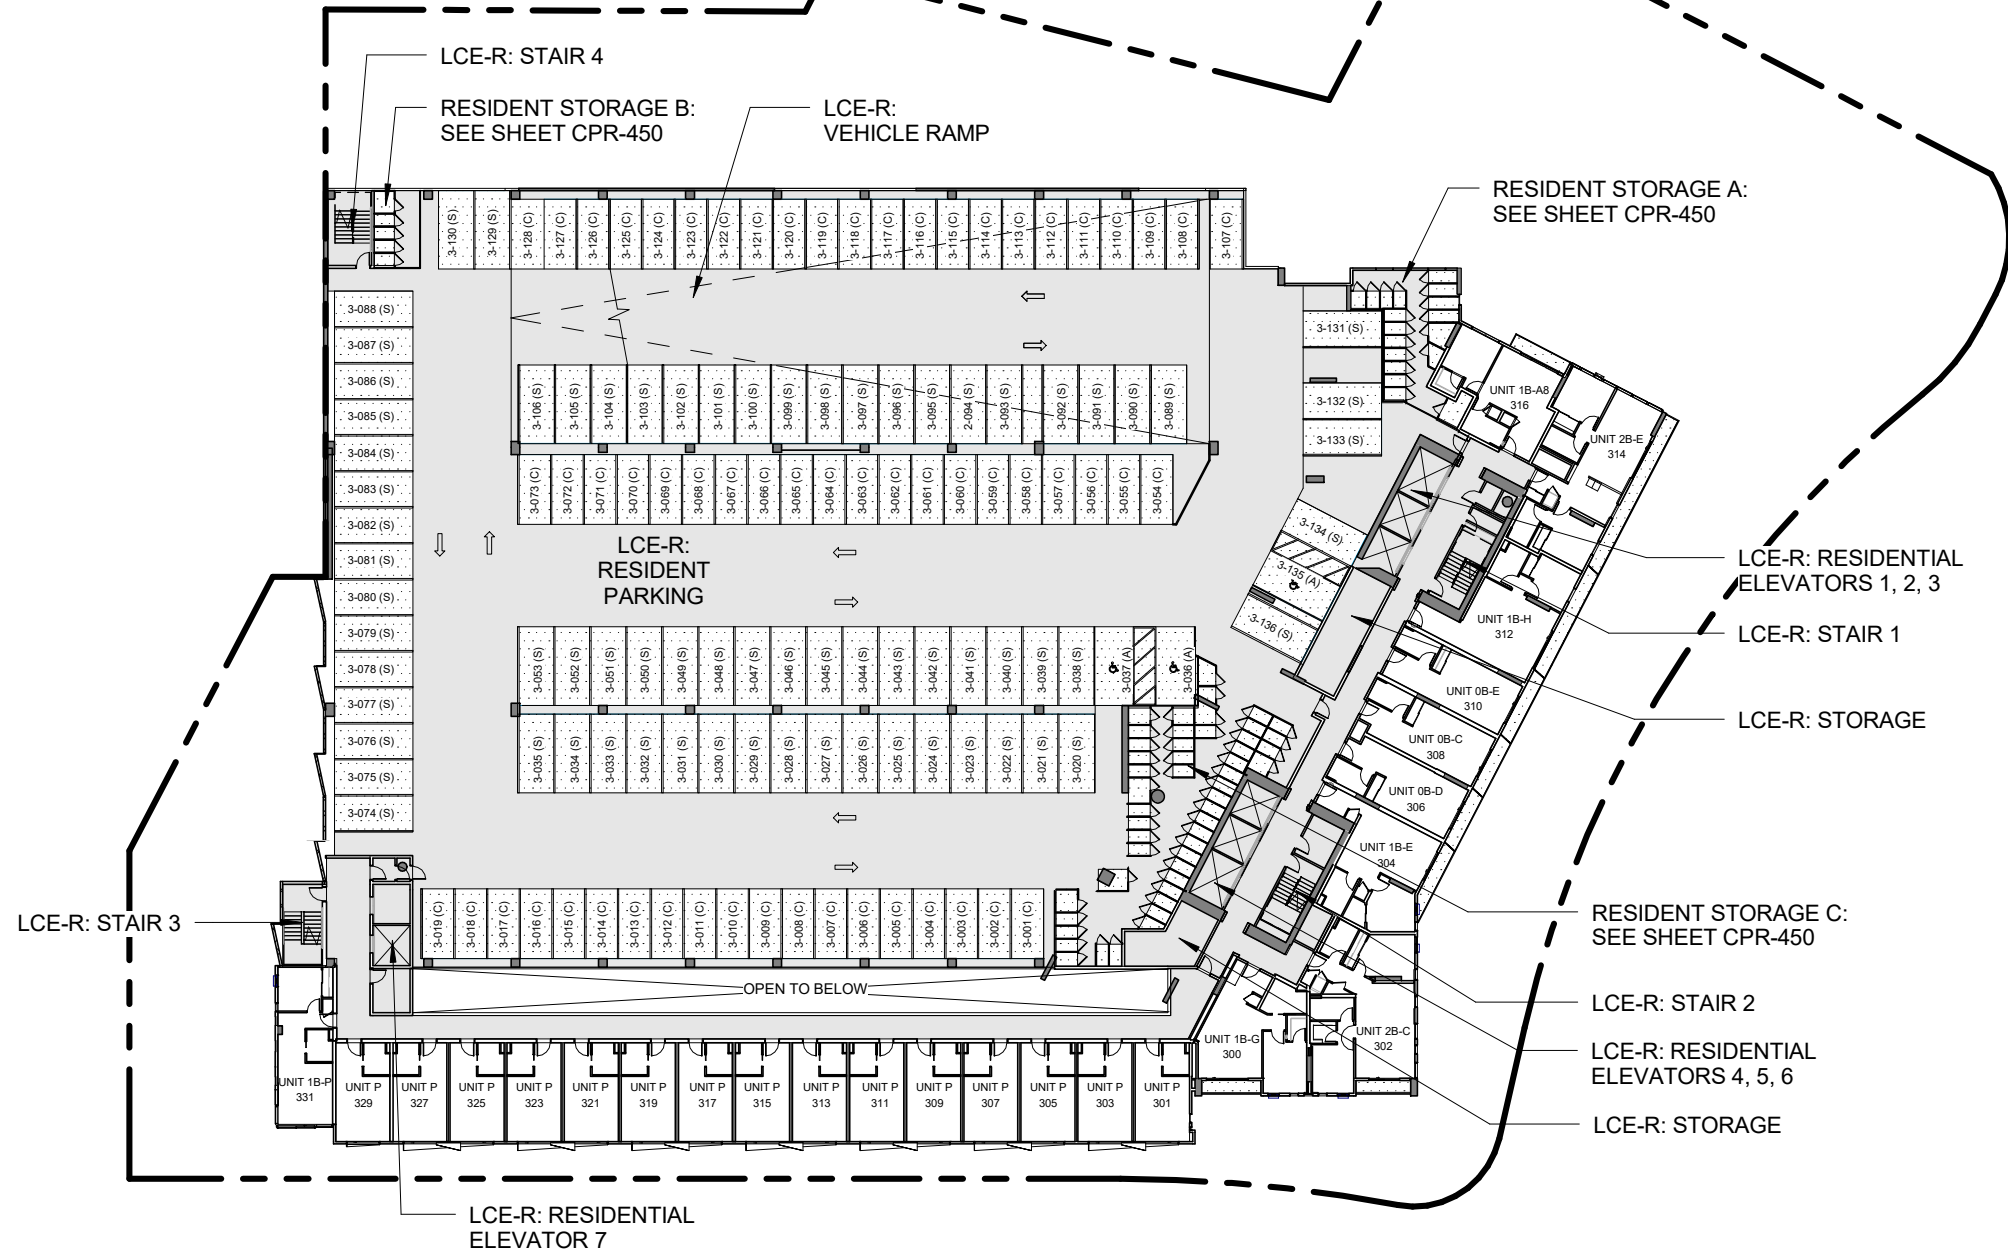

**SCB** SOLOMON CORDWELL BUENZ  
 255 California Street  
 3rd Floor  
 San Francisco, CA 94111

This work was prepared by me or under my supervision and construction of this project will be under my observation.

**'A'ALI'**  
**TMK: (1)2-3-002:086, 087 (por.), and 106 (por.)**  
**CONDOMINIUM MAP**

**Condominium Map:**  
**FLOOR PLAN - LEVEL 3**  
**Scale:**  
**1" = 40'-0"**




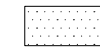

This Condominium Map, which includes this sheet, is intended to show (1) a site plan for the project depicting the location, layout and access to a public road of all buildings included or anticipated to be included in the project; (2) elevations and floor plans of all buildings in the project; (3) the layouts, locations, boundaries, unit numbers, and dimensions of the units; and (4) other details which is specifically required to be shown pursuant to Section 514B-33 of the Hawaii Revised Statutes. This Condominium Map is not intended and shall not be interpreted as creating any obligation to construct or install any improvements, amenities or facilities as may be depicted herein, and no person may rely in any way on any other detail or other matter depicted hereon. This Condominium Map shall not be deemed to contain any representation or warranty whatsoever.

**CPR-203**


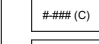


Date: 06.14.2017

NOTE: ALL MEASUREMENTS AND AREAS ARE APPROXIMATE AND SUBJECT TO SLIGHT VARIANCES

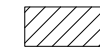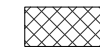**LEGEND**



-  LCE-C: COMMERCIAL LIMITED COMMON ELEMENT
-  GCE: GENERAL COMMON ELEMENT
-  LCE-R: RESIDENTIAL LIMITED COMMON ELEMENT
-  LCE-U: UNIT LIMITED COMMON ELEMENT
-  COMMERCIAL OR RESIDENTIAL UNIT

**PARKING LEGEND**

-  ### (S) STANDARD
-  ### (C) COMPACT
-  ### (T) STANDARD TANDEM
-  ### (A) ACCESSIBLE

**PARKING**

RESIDENTIAL STALLS:  
 STANDARD STALLS: 72  
 ACCESSIBLE STALLS: 3  
 COMPACT STALLS: 61  
 LEVEL 4 TOTAL STALLS: 136

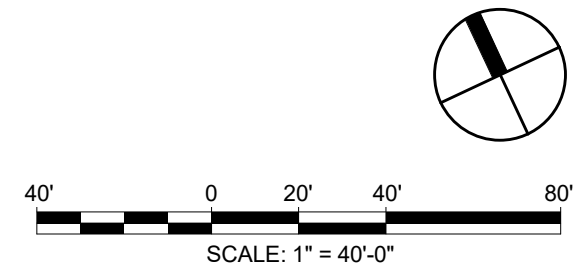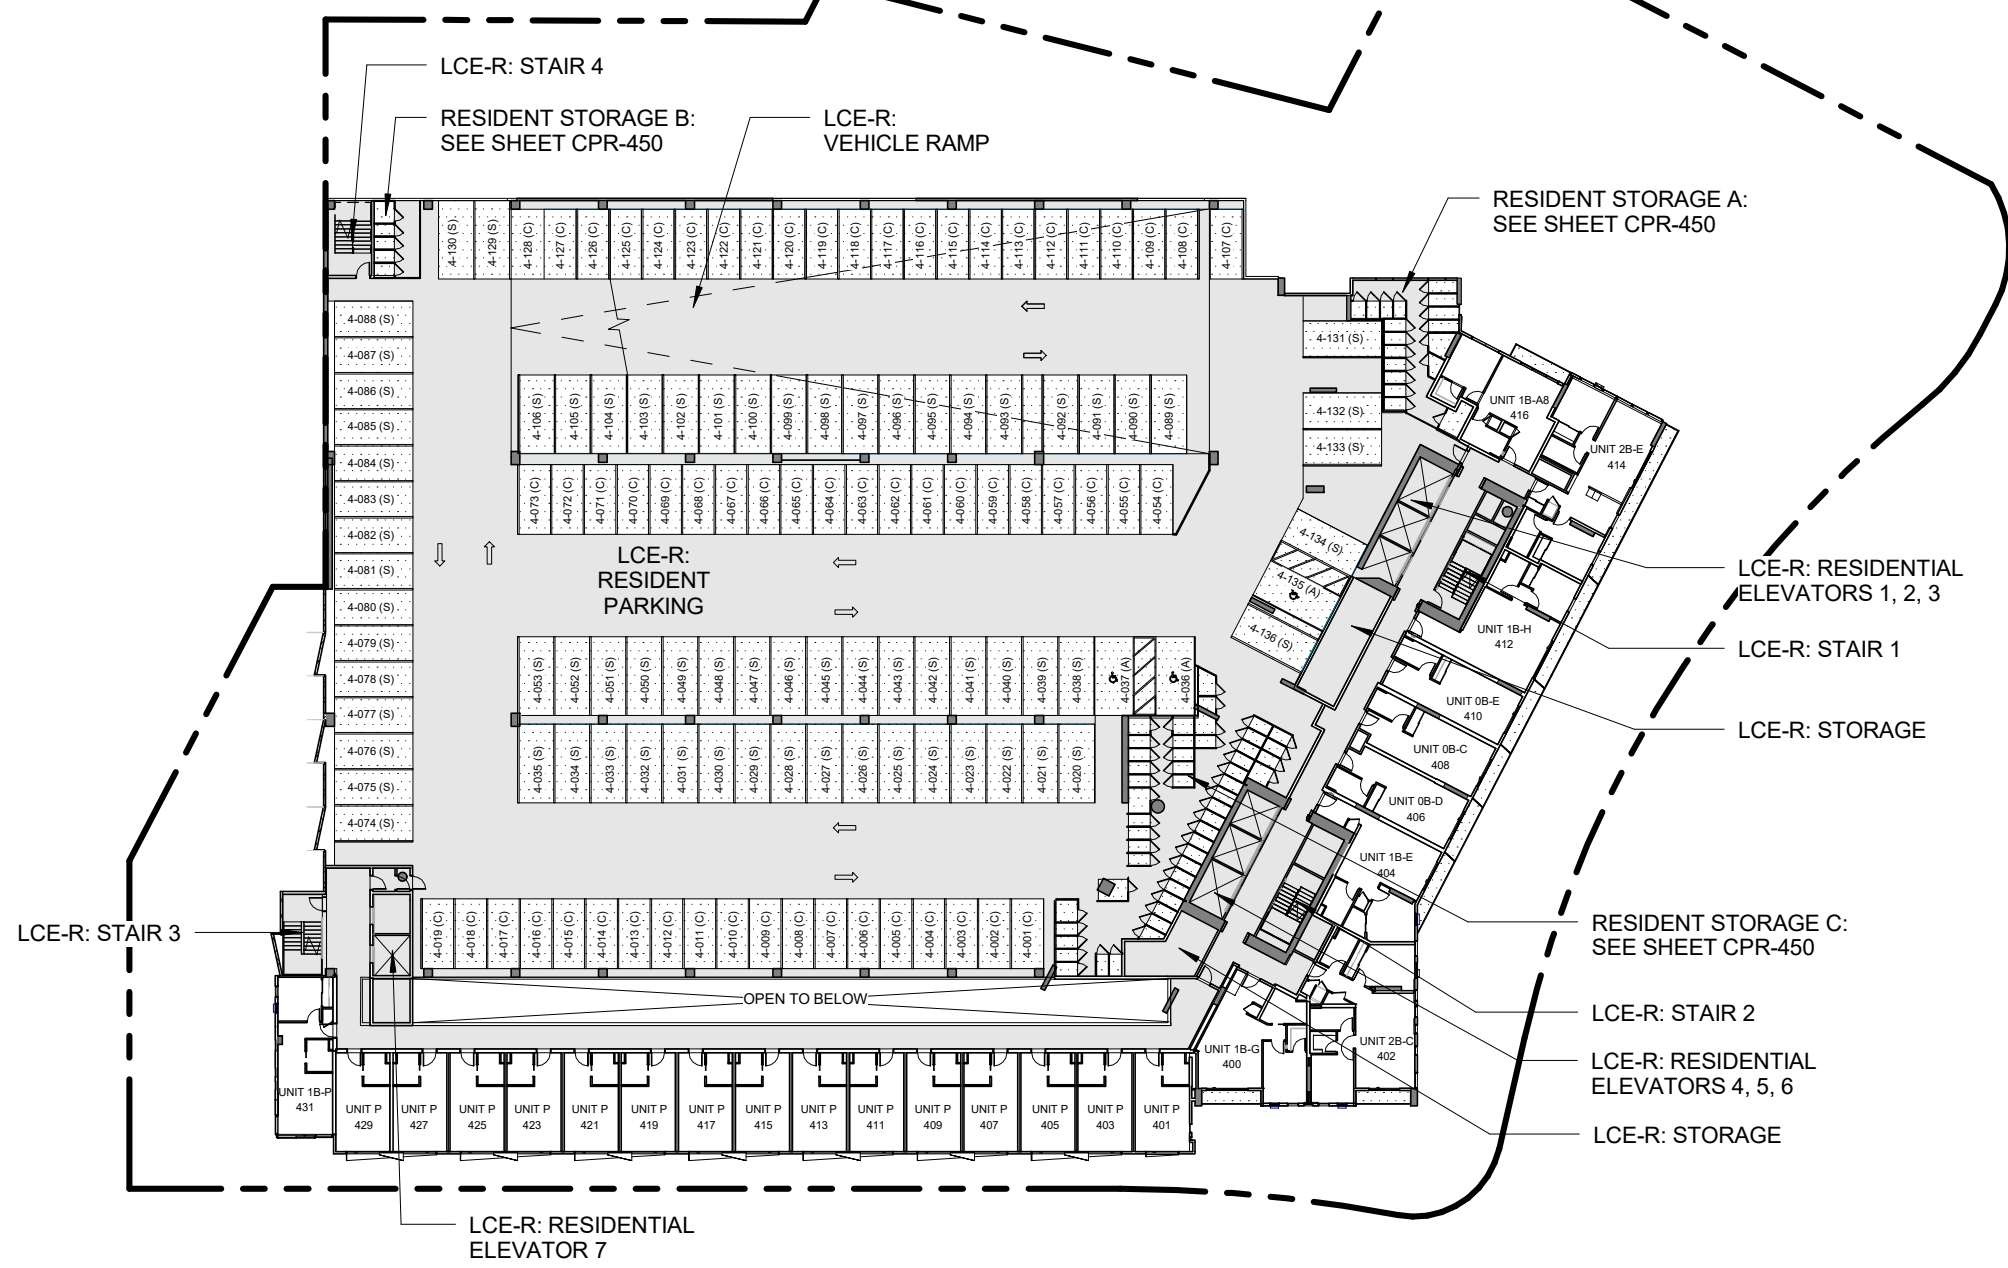

**SCB** SOLOMON CORDWELL BUENZ  
 255 California Street  
 3rd Floor  
 San Francisco, CA 94111

This work was prepared by me or under my supervision and construction of this project will be under my observation.

**'A'ALI'**  
**TMK: (1)2-3-002:086, 087 (por.), and 106 (por.)**  
**CONDOMINIUM MAP**

**Condominium Map:**  
**FLOOR PLAN - LEVEL 4**  
**Scale:**  
**1" = 40'-0"**




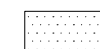

This Condominium Map, which includes this sheet, is intended to show (1) a site plan for the project depicting the location, layout and access to a public road of all buildings included or anticipated to be included in the project; (2) elevations and floor plans of all buildings in the project; (3) the layouts, locations, boundaries, unit numbers, and dimensions of the units; and (4) other details which is specifically required to be shown pursuant to Section 514B-33 of the Hawaii Revised Statutes. This Condominium Map is not intended and shall not be interpreted as creating any obligation to construct or install any improvements, amenities or facilities as may be depicted herein, and no person may rely in any way on any other detail or other matter depicted hereon. This Condominium Map shall not be deemed to contain any representation or warranty whatsoever.

**CPR-204**  
 Date: 06.14.2017



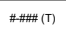
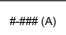


NOTE: ALL MEASUREMENTS AND AREAS ARE APPROXIMATE AND SUBJECT TO SLIGHT VARIANCES

**LEGEND**

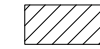
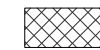
-  LCE-C: COMMERCIAL LIMITED COMMON ELEMENT
-  GCE: GENERAL COMMON ELEMENT
-  LCE-R: RESIDENTIAL LIMITED COMMON ELEMENT
-  LCE-U: UNIT LIMITED COMMON ELEMENT
-  COMMERCIAL OR RESIDENTIAL UNIT

**PARKING LEGEND**

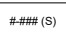-  STANDARD
-  COMPACT
-  STANDARD TANDEM
-  ACCESSIBLE

**PARKING**

RESIDENTIAL STALLS:  
 STANDARD STALLS: 72  
 ACCESSIBLE STALLS: 3  
 COMPACT STALLS: 61  
 LEVEL 5 TOTAL STALLS: 136

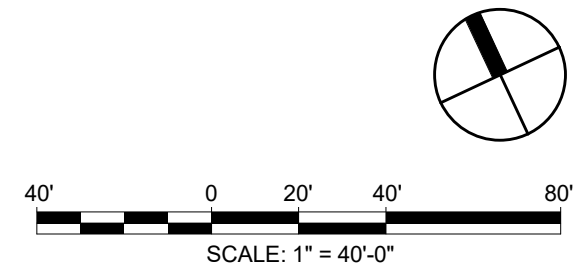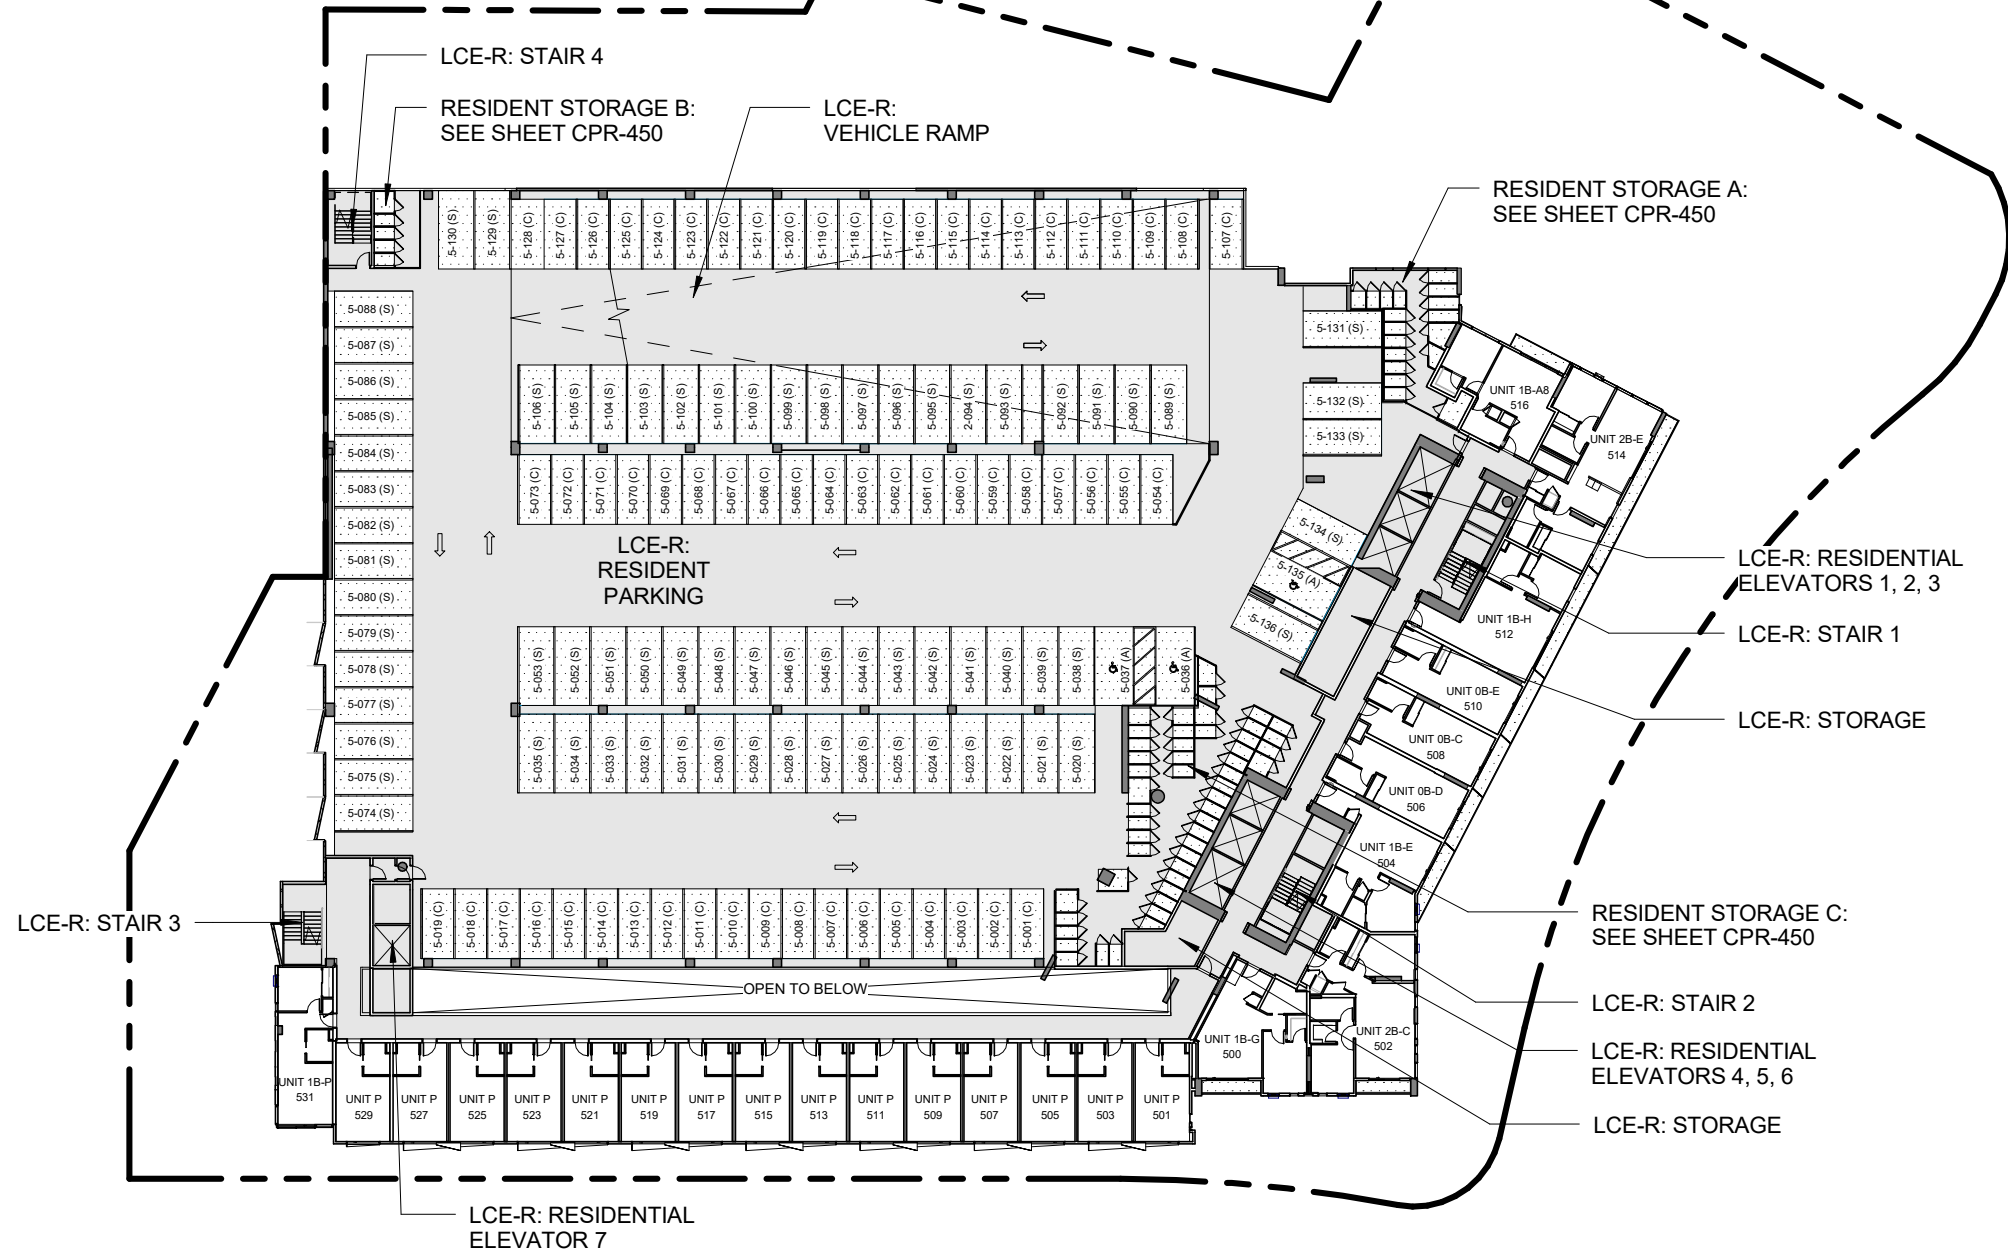

**SCB** SOLOMON CORDWELL BUENZ  
 255 California Street  
 3rd Floor  
 San Francisco, CA 94111

This work was prepared by me or under my supervision and construction of this project will be under my observation.

**'A'ALI'**  
 TMK: (1)2-3-002:086, 087 (por.), and 106 (por.)  
**CONDOMINIUM MAP**






**Condominium Map:**  
 FLOOR PLAN - LEVEL 5  
 Scale:  
 1" = 40'-0"

This Condominium Map, which includes this sheet, is intended to show (1) a site plan for the project depicting the location, layout and access to a public road of all buildings included or anticipated to be included in the project; (2) elevations and floor plans of all buildings in the project; (3) the layouts, locations, boundaries, unit numbers, and dimensions of the units; and (4) other details which is specifically required to be shown pursuant to Section 514B-33 of the Hawaii Revised Statutes. This Condominium Map is not intended and shall not be interpreted as creating any obligation to construct or install any improvements, amenities or facilities as may be depicted herein, and no person may rely in any way on any other detail or other matter depicted hereon. This Condominium Map shall not be deemed to contain any representation or warranty whatsoever.





**CPR-205**  
 Date: 06.14.2017

NOTE: ALL MEASUREMENTS AND AREAS ARE APPROXIMATE AND SUBJECT TO SLIGHT VARIANCES

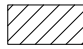**LEGEND**

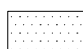
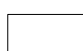
-  LCE-C: COMMERCIAL LIMITED COMMON ELEMENT
-  GCE: GENERAL COMMON ELEMENT
-  LCE-R: RESIDENTIAL LIMITED COMMON ELEMENT
-  LCE-U: UNIT LIMITED COMMON ELEMENT
-  COMMERCIAL OR RESIDENTIAL UNIT

**PARKING LEGEND**

   -  STANDARD
-  COMPACT
-  STANDARD TANDEM
-  ACCESSIBLE

**PARKING**

RESIDENTIAL STALLS:  
 STANDARD STALLS: 72  
 ACCESSIBLE STALLS: 3  
 COMPACT STALLS: 61  
 LEVEL 6 TOTAL STALLS: 136

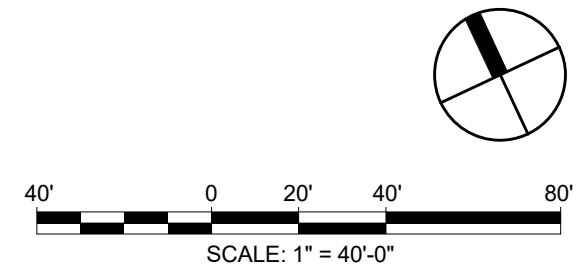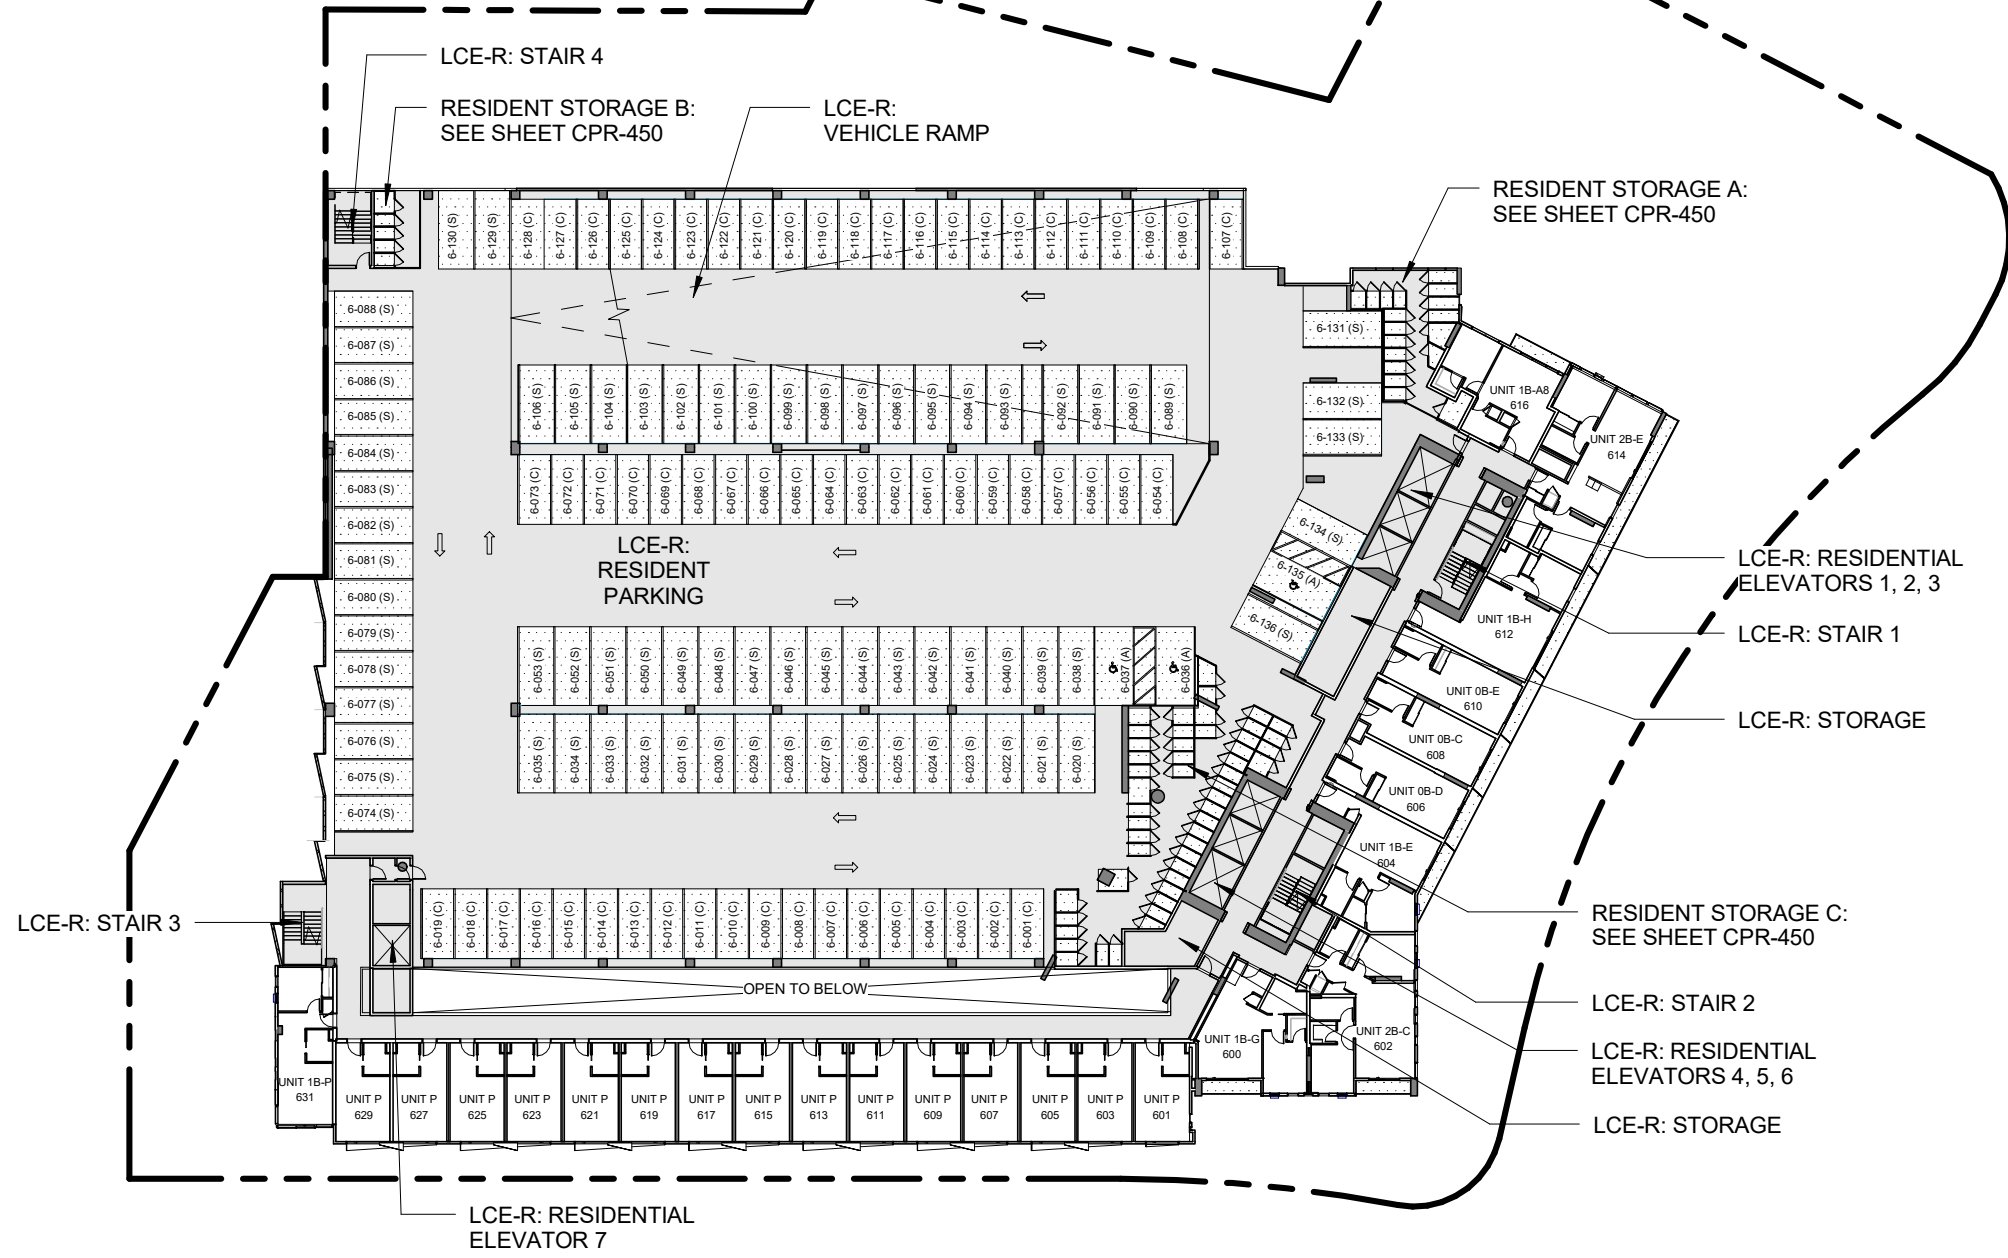

**SCB** SOLOMON CORDWELL BUENZ  
 255 California Street  
 3rd Floor  
 San Francisco, CA 94111

This work was prepared by me or under my supervision and construction of this project will be under my observation.

**'A'ALI'**  
**TMK: (1)2-3-002:086, 087 (por.), and 106 (por.)**  
**CONDOMINIUM MAP**


**Condominium Map:**  
**FLOOR PLAN - LEVEL 6**  
**Scale:**  
**1" = 40'-0"**

This Condominium Map, which includes this sheet, is intended to show (1) a site plan for the project depicting the location, layout and access to a public road of all buildings included or anticipated to be included in the project; (2) elevations and floor plans of all buildings in the project; (3) the layouts, locations, boundaries, unit numbers, and dimensions of the units; and (4) other details which is specifically required to be shown pursuant to Section 514B-33 of the Hawaii Revised Statutes. This Condominium Map is not intended and shall not be interpreted as creating any obligation to construct or install any improvements, amenities or facilities as may be depicted herein, and no person may rely in any way on any other detail or other matter depicted hereon. This Condominium Map shall not be deemed to contain any representation or warranty whatsoever.

**CPR-206**

Date: 06.14.2017

NOTE: ALL MEASUREMENTS AND AREAS ARE APPROXIMATE AND SUBJECT TO SLIGHT VARIANCES

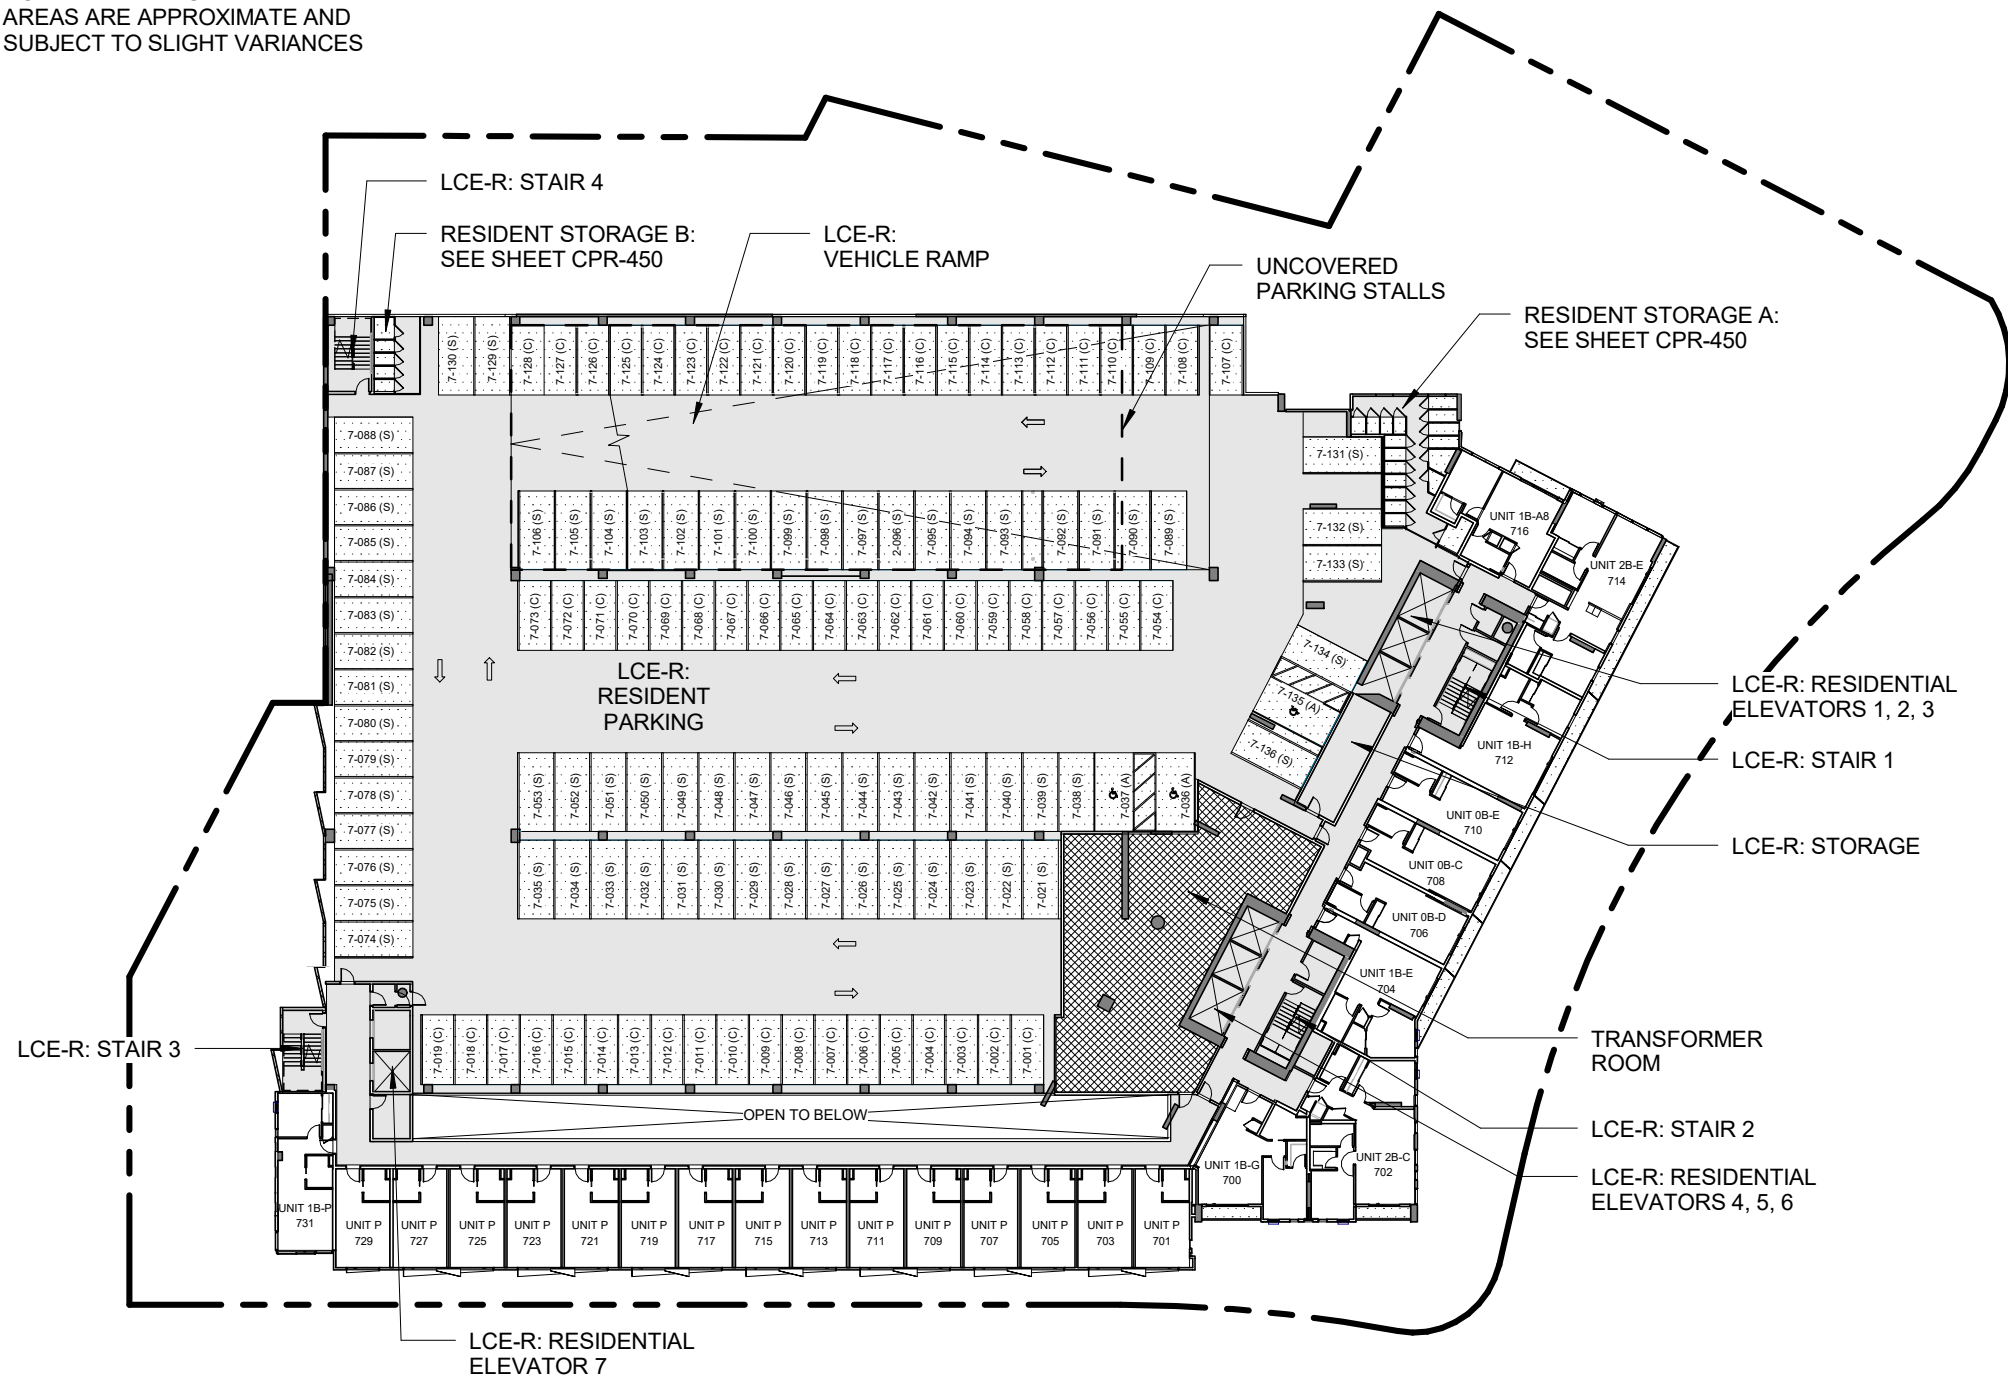

**LEGEND**

	LCE-C: COMMERCIAL LIMITED COMMON ELEMENT
	GCE: GENERAL COMMON ELEMENT
	LCE-R: RESIDENTIAL LIMITED COMMON ELEMENT
	LCE-U: UNIT LIMITED COMMON ELEMENT
	COMMERCIAL OR RESIDENTIAL UNIT


**PARKING LEGEND**

### (S)	STANDARD
### (C)	COMPACT
### (T)	STANDARD TANDEM
### (A)	ACCESSIBLE

**PARKING**

RESIDENTIAL STALLS:	
STANDARD STALLS:	71
ACCESSIBLE STALLS:	3
COMPACT STALLS:	61
LEVEL 7 TOTAL STALLS:	135

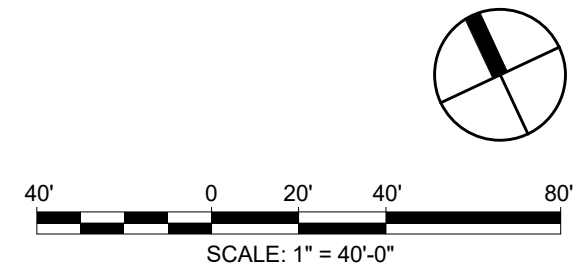

**SCB** SOLOMON CORDWELL BUENZ  
255 California Street  
3rd Floor  
San Francisco, CA 94111

This work was prepared by me or under my supervision and construction of this project will be under my observation.

**'A'ALI'**  
**TMK: (1)2-3-002:086, 087 (por.), and 106 (por.)**  
**CONDOMINIUM MAP**




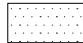

**Condominium Map:**  
**FLOOR PLAN - LEVEL 7**  
**Scale:**  
**1" = 40'-0"**

This Condominium Map, which includes this sheet, is intended to show (1) a site plan for the project depicting the location, layout and access to a public road of all buildings included or anticipated to be included in the project; (2) elevations and floor plans of all buildings in the project; (3) the layouts, locations, boundaries, unit numbers, and dimensions of the units; and (4) other details which is specifically required to be shown pursuant to Section 514B-33 of the Hawaii Revised Statutes. This Condominium Map is not intended and shall not be interpreted as creating any obligation to construct or install any improvements, amenities or facilities as may be depicted herein, and no person may rely in any way on any other detail or other matter depicted hereon. This Condominium Map shall not be deemed to contain any representation or warranty whatsoever.



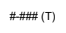
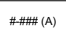
**CPR-207**  
**Date:** 06.14.2017

NOTE: ALL MEASUREMENTS AND AREAS ARE APPROXIMATE AND SUBJECT TO SLIGHT VARIANCES

**LEGEND**




-  LCE-C: COMMERCIAL LIMITED COMMON ELEMENT
-  GCE: GENERAL COMMON ELEMENT
-  LCE-R: RESIDENTIAL LIMITED COMMON ELEMENT
-  LCE-U: UNIT LIMITED COMMON ELEMENT
-  COMMERCIAL OR RESIDENTIAL UNIT

**PARKING LEGEND**

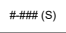-  STANDARD
-  COMPACT
-  STANDARD TANDEM
-  ACCESSIBLE

**PARKING**

RESIDENTIAL STALLS:  
 STANDARD STALLS: 7  
 COMPACT STALLS: 7  
 LEVEL 8 TOTAL STALLS: 14

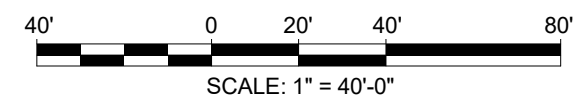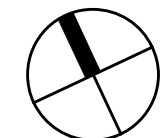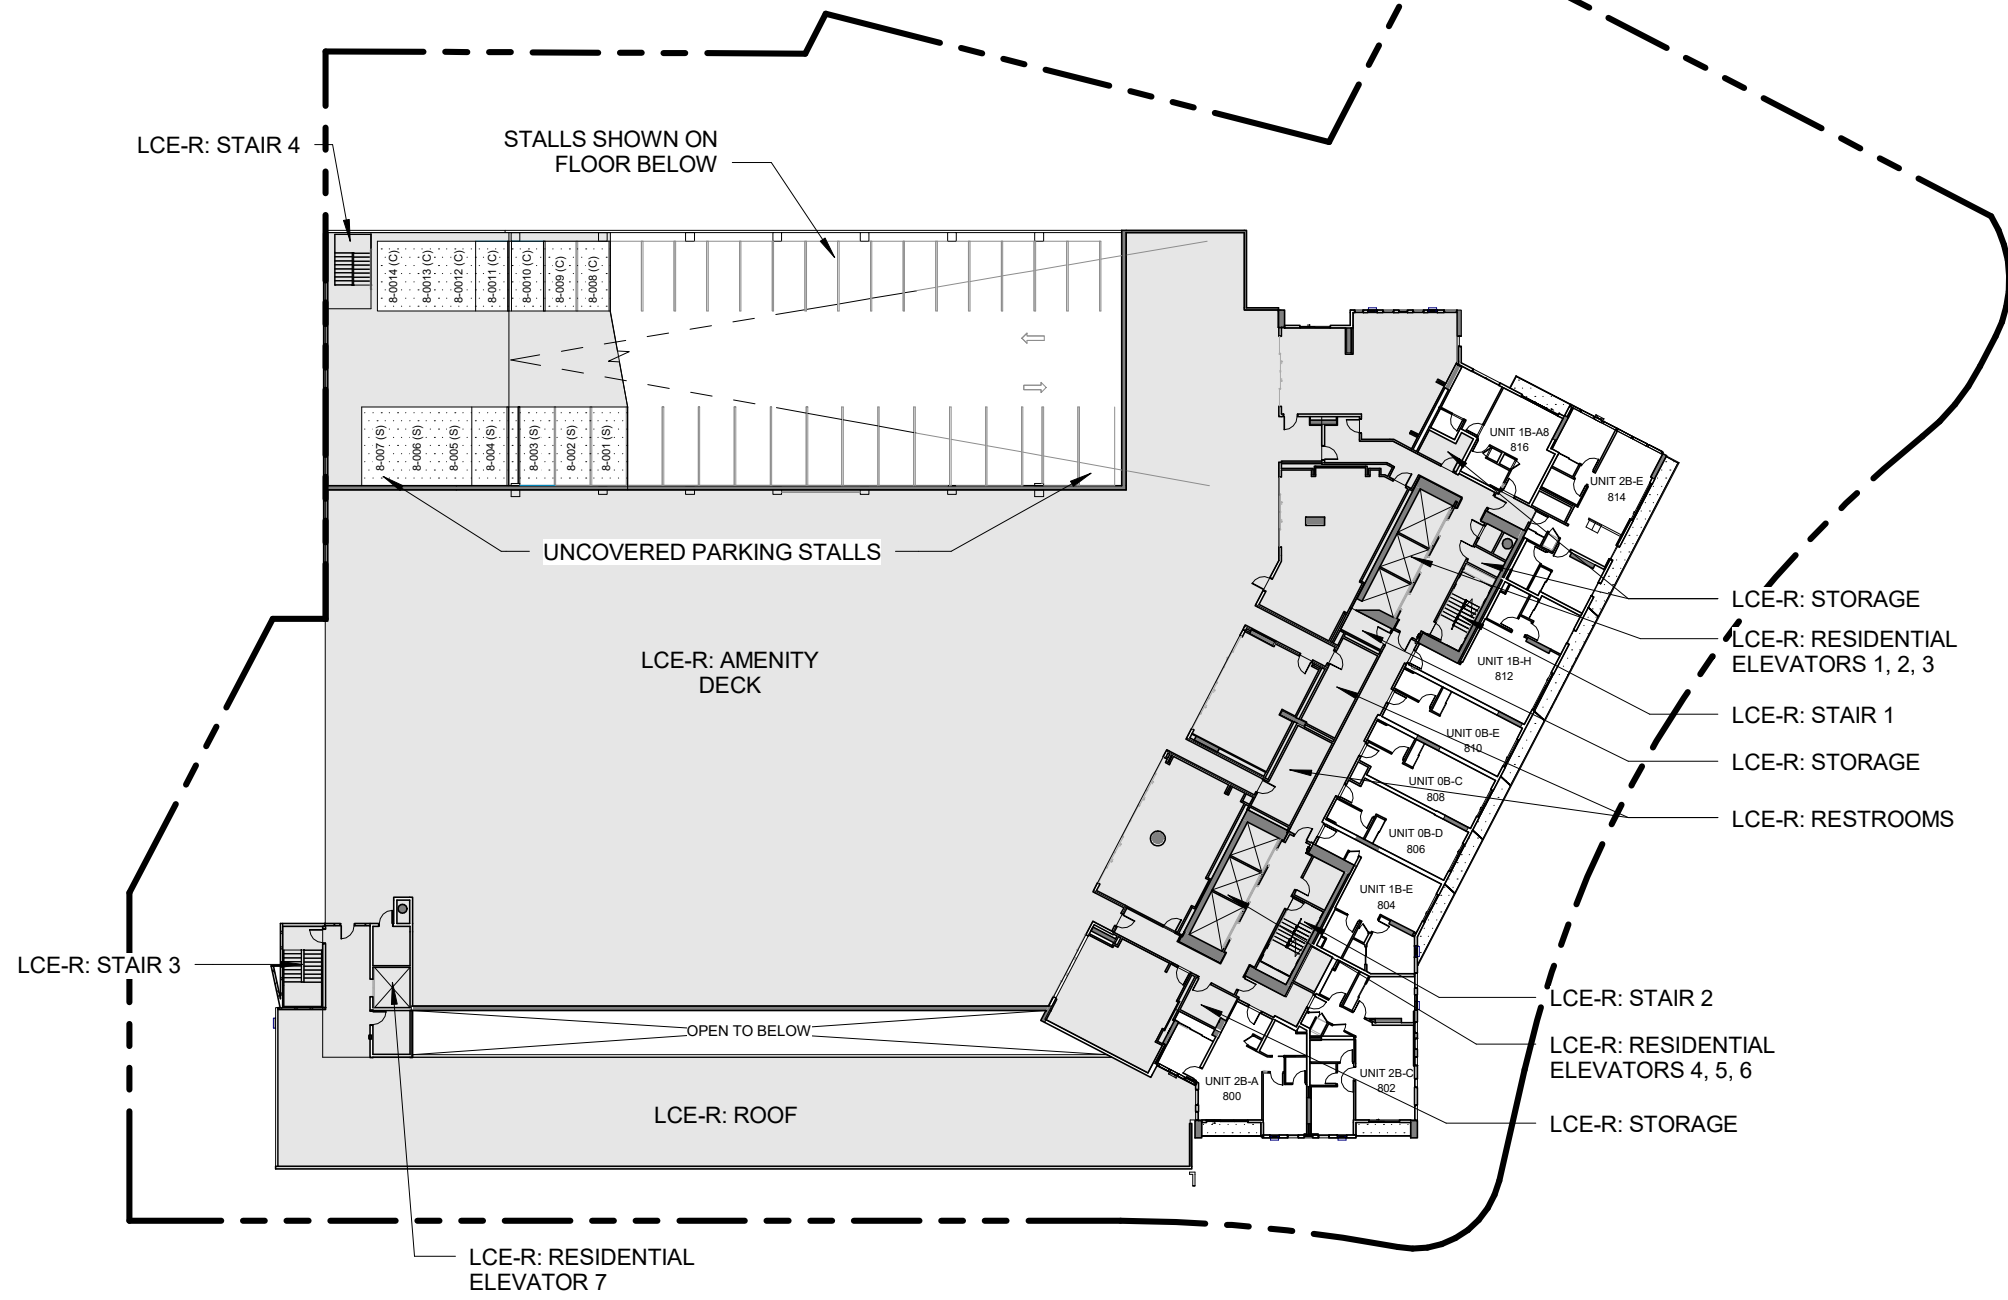

**SCB** SOLOMON CORDWELL BUENZ  
 255 California Street  
 3rd Floor  
 San Francisco, CA 94111

This work was prepared by me or under my supervision and construction of this project will be under my observation.


**'A'ALI'**  
 TMK: (1)2-3-002:086, 087 (por.), and 106 (por.)  
**CONDOMINIUM MAP**

**Condominium Map:**  
 FLOOR PLAN - LEVEL 8  
 Scale:  
 1" = 40'-0"


This Condominium Map, which includes this sheet, is intended to show (1) a site plan for the project depicting the location, layout and access to a public road of all buildings included or anticipated to be included in the project; (2) elevations and floor plans of all buildings in the project; (3) the layouts, locations, boundaries, unit numbers, and dimensions of the units; and (4) other details which is specifically required to be shown pursuant to Section 514B-33 of the Hawaii Revised Statutes. This Condominium Map is not intended and shall not be interpreted as creating any obligation to construct or install any improvements, amenities or facilities as may be depicted herein, and no person may rely in any way on any other detail or other matter depicted hereon. This Condominium Map shall not be deemed to contain any representation or warranty whatsoever.

**CPR-208**  
 Date: 06.14.2017

NOTE: ALL MEASUREMENTS AND AREAS ARE APPROXIMATE AND SUBJECT TO SLIGHT VARIANCES

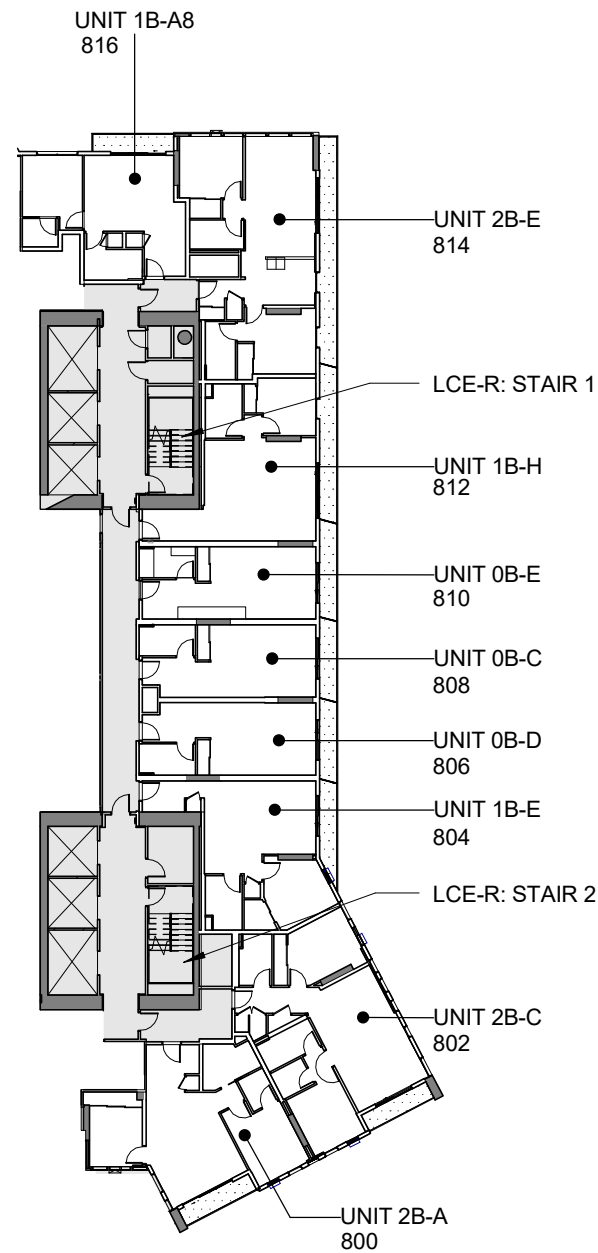


2 LEVEL 08  
1" = 30'-0"

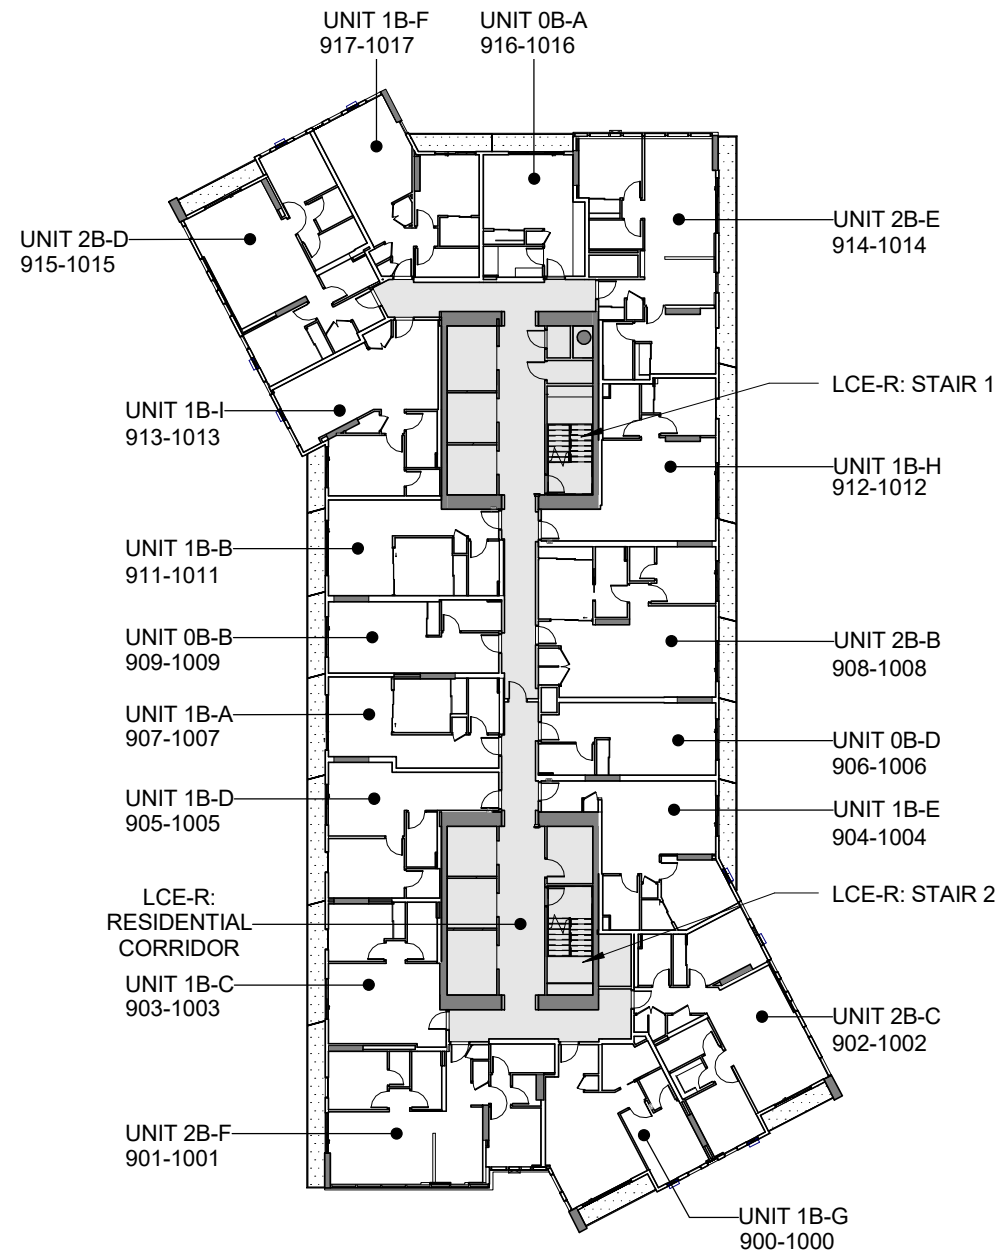

1 LEVEL 09 - 10  
1" = 30'-0"

**LEGEND**

	LCE-C: COMMERCIAL LIMITED COMMON ELEMENT
	GCE: GENERAL COMMON ELEMENT
	LCE-R: RESIDENTIAL LIMITED COMMON ELEMENT
	LCE-U: UNIT LIMITED COMMON ELEMENT
	COMMERCIAL OR RESIDENTIAL UNIT

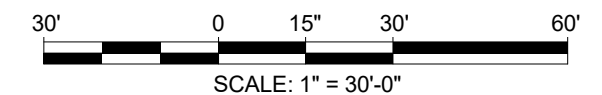

**SCB** SOLOMON CORDWELL BUENZ  
255 California Street  
3rd Floor  
San Francisco, CA 94111

This work was prepared by me or under my supervision and construction of this project will be under my observation.

'A'ALI'  
TMK: (1)2-3-002:086, 087 (por.), and 106 (por.)  
**CONDOMINIUM MAP**

**Condominium Map:**  
FLOOR PLAN - LEVELS 8-10  
**Scale:**  
As indicated






This Condominium Map, which includes this sheet, is intended to show (1) a site plan for the project depicting the location, layout and access to a public road of all buildings included or anticipated to be included in the project; (2) elevations and floor plans of all buildings in the project; (3) the layouts, locations, boundaries, unit numbers, and dimensions of the units; and (4) other details which is specifically required to be shown pursuant to Section 514B-33 of the Hawaii Revised Statutes. This Condominium Map is not intended and shall not be interpreted as creating any obligation to construct or install any improvements, amenities or facilities as may be depicted herein, and no person may rely in any way on any other detail or other matter depicted hereon. This Condominium Map shall not be deemed to contain any representation or warranty whatsoever.


**CPR-209**

Date: 06.14.2017


NOTE: ALL MEASUREMENTS AND AREAS ARE APPROXIMATE AND SUBJECT TO SLIGHT VARIANCES

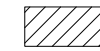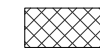**LEGEND**


-  LCE-C: COMMERCIAL LIMITED COMMON ELEMENT
-  GCE: GENERAL COMMON ELEMENT
-  LCE-R: RESIDENTIAL LIMITED COMMON ELEMENT
-  LCE-U: UNIT LIMITED COMMON ELEMENT
-  COMMERCIAL OR RESIDENTIAL UNIT

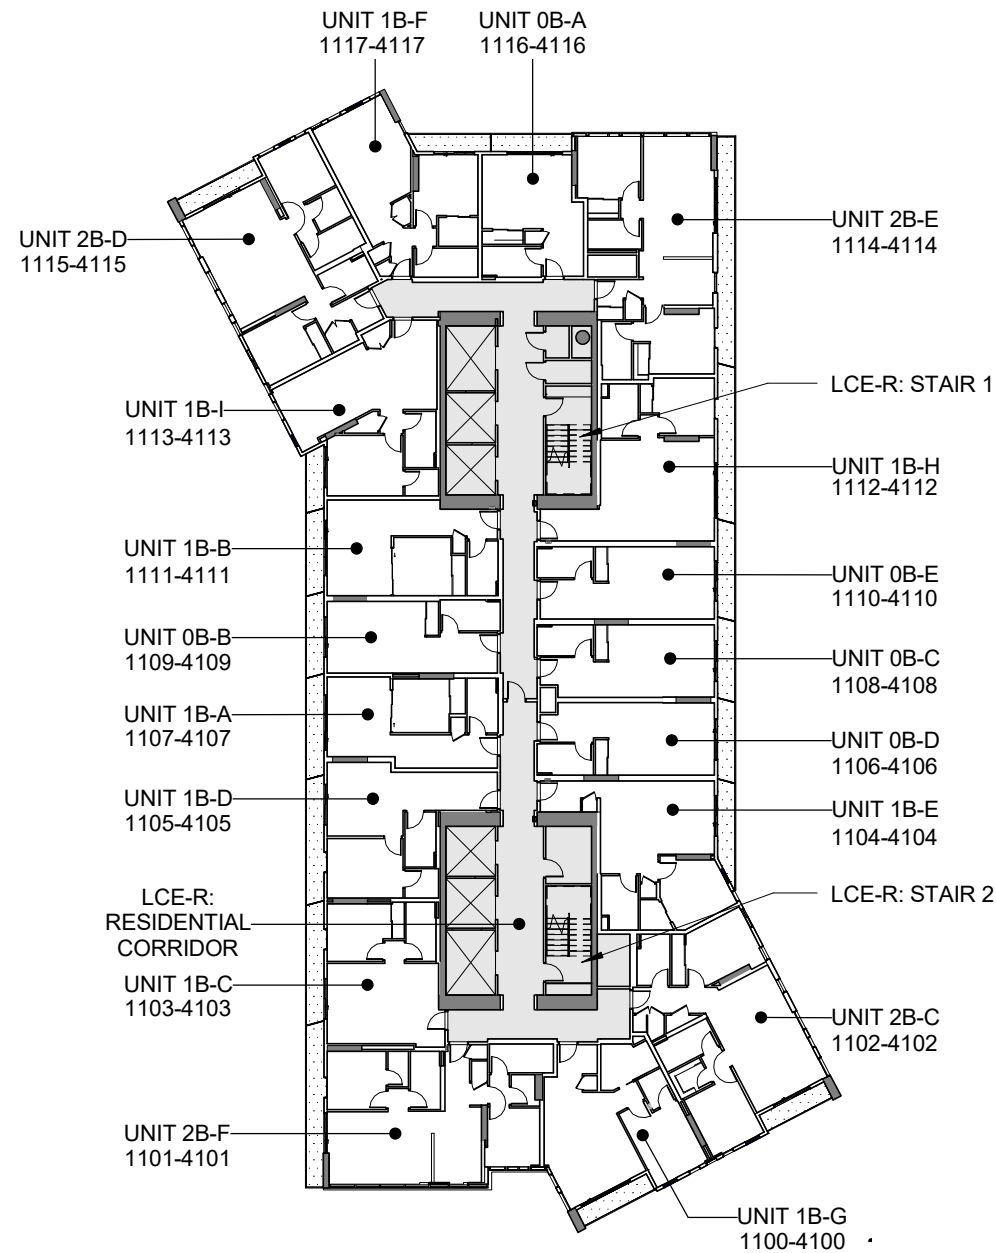

**1 LEVEL 11 - 41**  
1" = 30'-0"

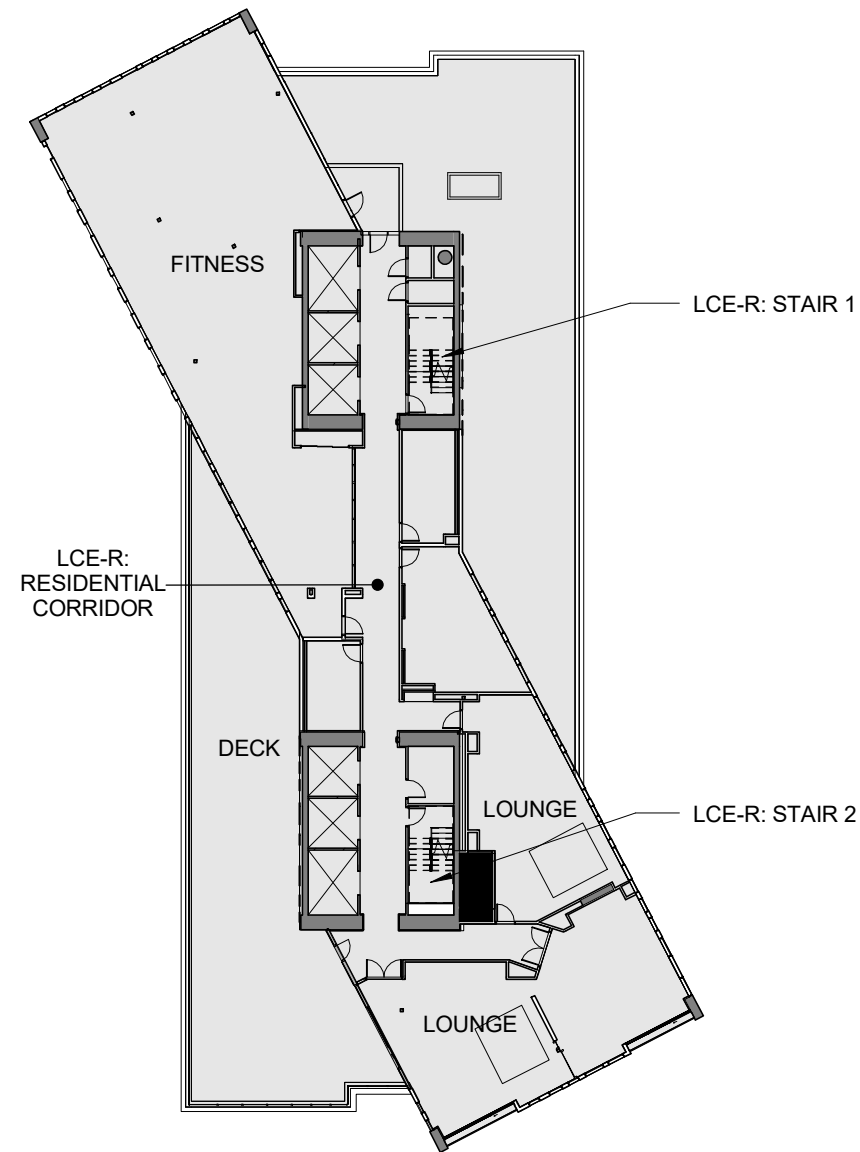

**2 LEVEL 42**  
1" = 30'-0"

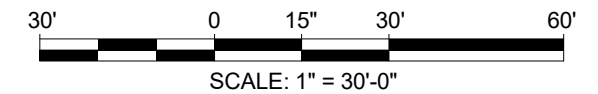

**SCB** SOLOMON CORDWELL BUENZ  
255 California Street  
3rd Floor  
San Francisco, CA 94111

This work was prepared by me or under my supervision and construction of this project will be under my observation.


'A'ALI'  
TMK: (1)2-3-002:086, 087 (por.), and 106 (por.)  
**CONDOMINIUM MAP**

**Condominium Map:**  
FLOOR PLAN - LEVELS 11-42  
**Scale:**  
As indicated

This Condominium Map, which includes this sheet, is intended to show (1) a site plan for the project depicting the location, layout and access to a public road of all buildings included or anticipated to be included in the project; (2) elevations and floor plans of all buildings in the project; (3) the layouts, locations, boundaries, unit numbers, and dimensions of the units; and (4) other details which is specifically required to be shown pursuant to Section 514B-33 of the Hawaii Revised Statutes. This Condominium Map is not intended and shall not be interpreted as creating any obligation to construct or install any improvements, amenities or facilities as may be depicted herein, and no person may rely in any way on any other detail or other matter depicted hereon. This Condominium Map shall not be deemed to contain any representation or warranty whatsoever.

**CPR-210**

Date: 06.14.2017

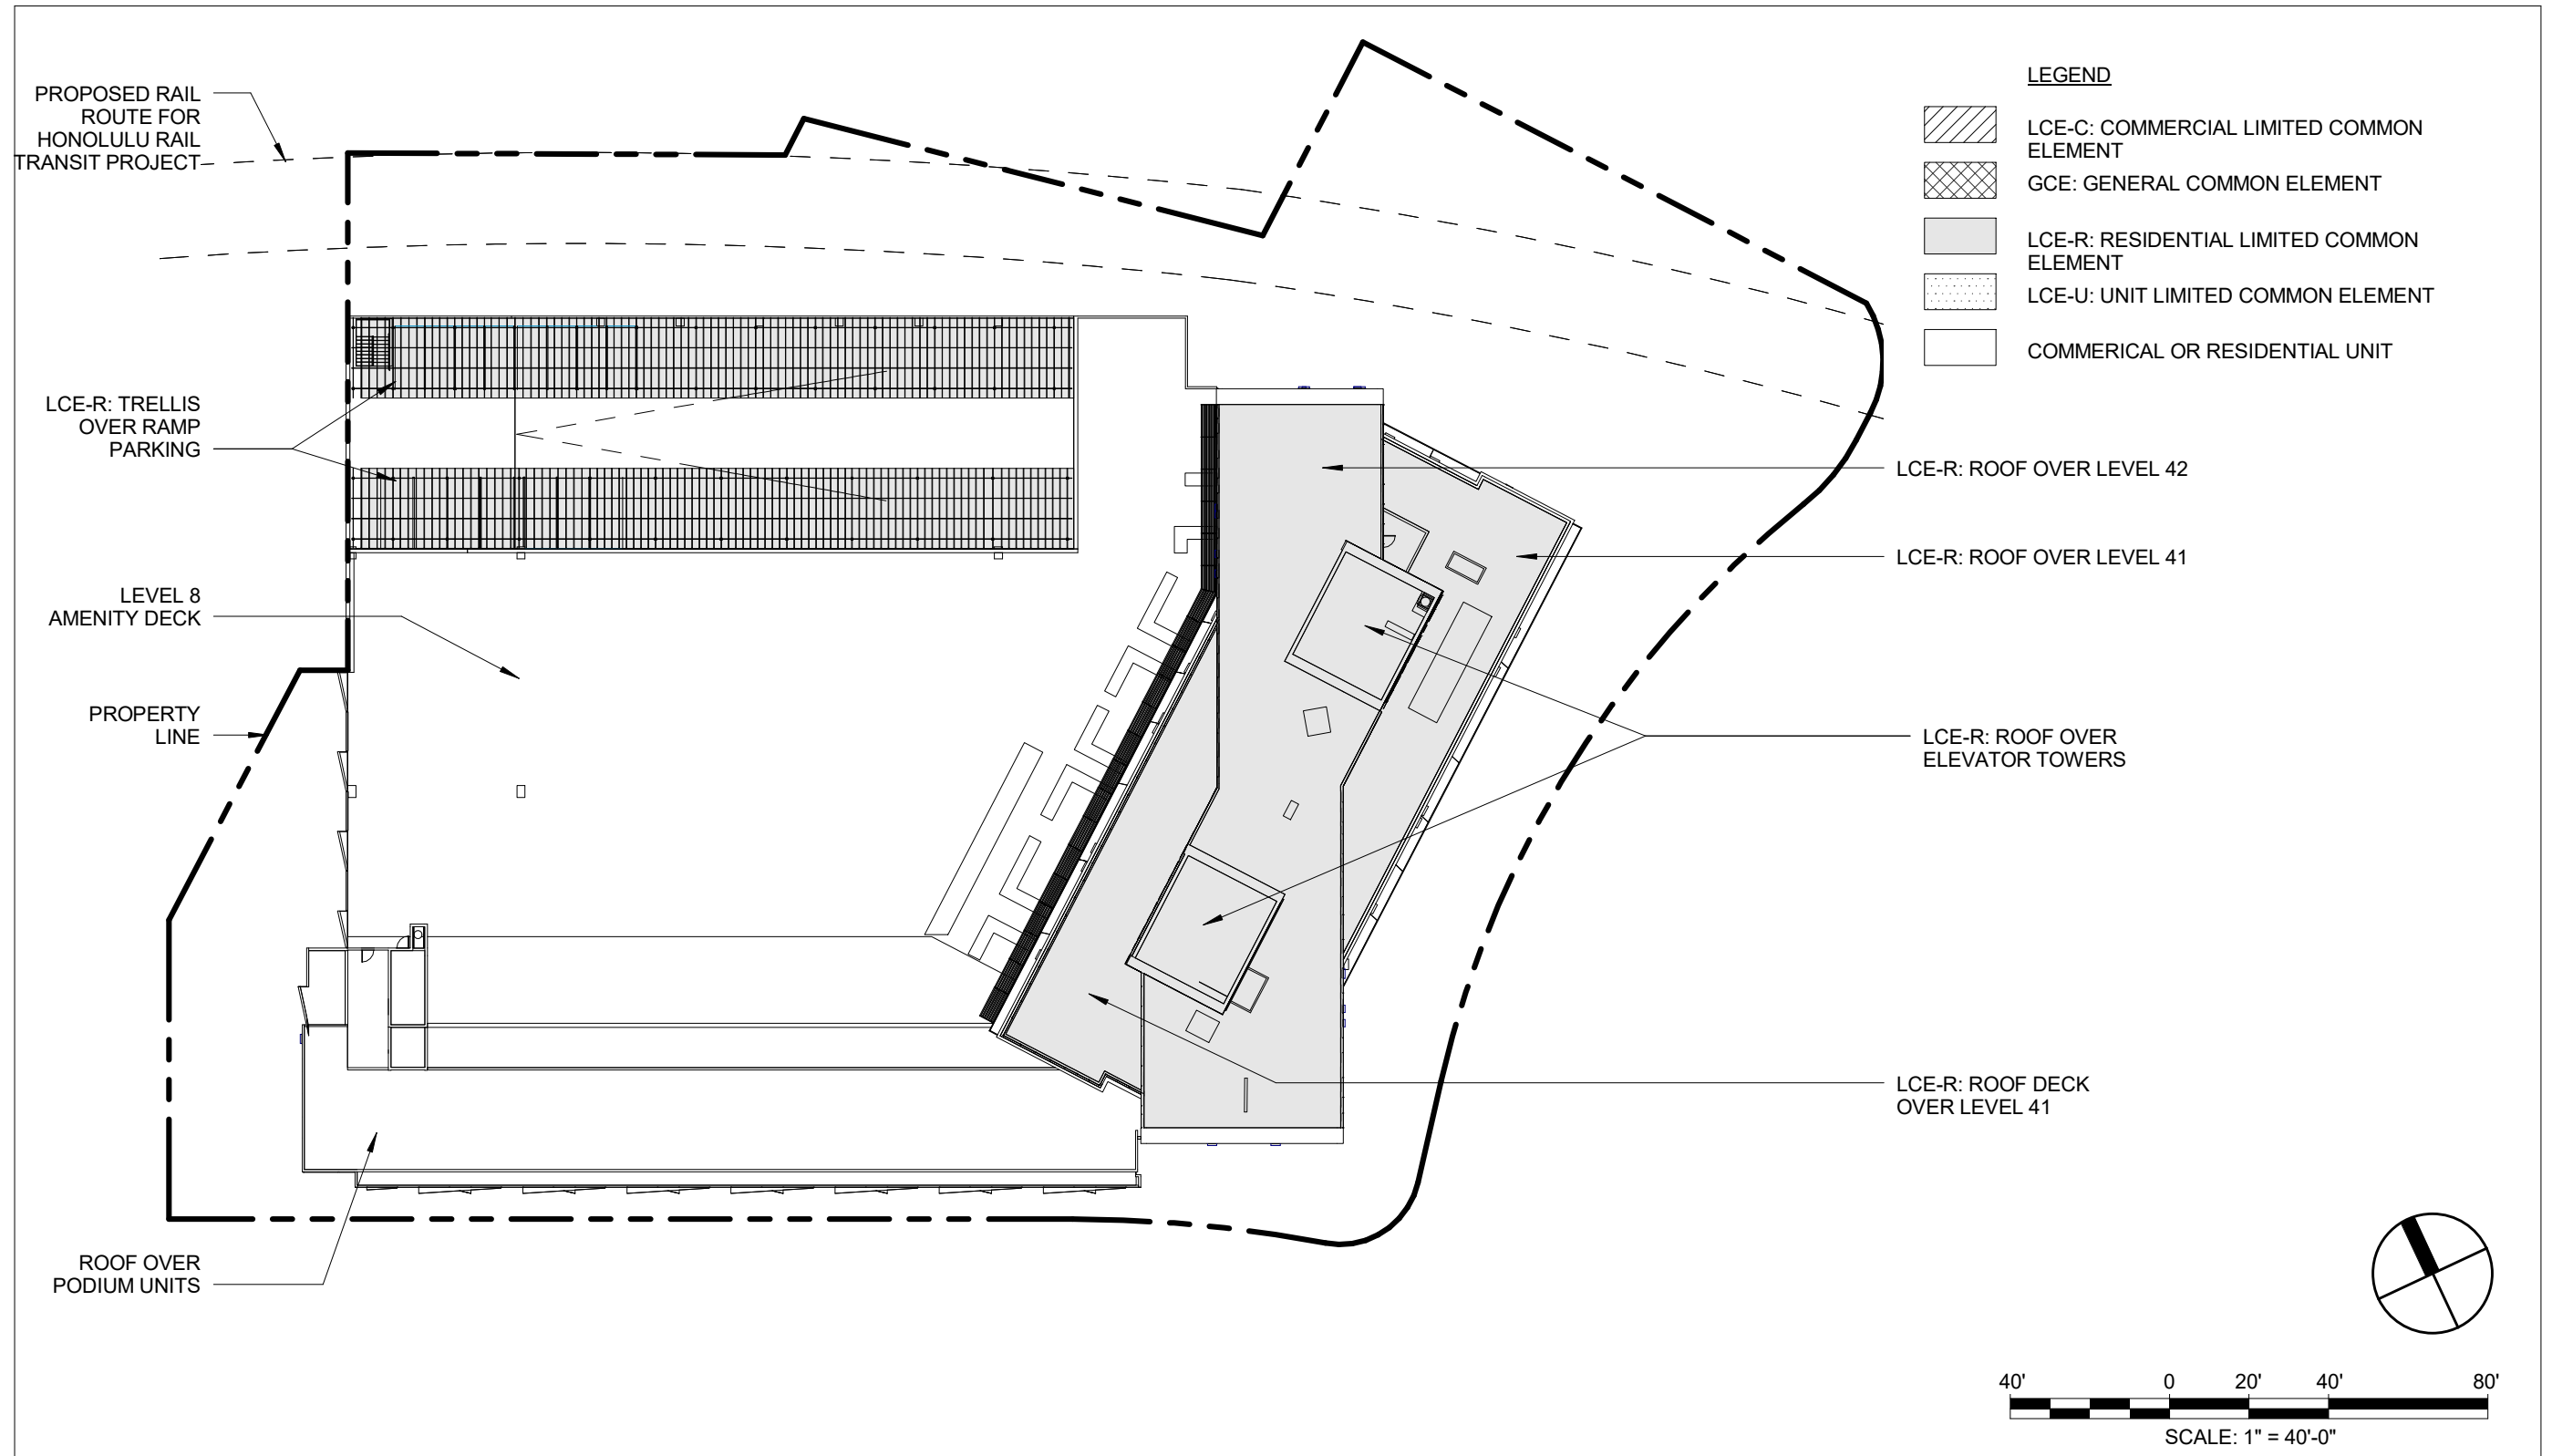

**SCB** SOLOMON CORDWELL BUENZ  
 255 California Street  
 3rd Floor  
 San Francisco, CA 94111


This work was prepared by me or under my supervision and construction of this project will be under my observation.

**'A'ALI'**  
**TMK: (1)2-3-002:086, 087 (por.), and 106 (por.)**  
**CONDOMINIUM MAP**


**Condominium Map:**  
**ROOF PLAN**  
**Scale:**  
**1" = 40'-0"**

NOTE: THE DEPICTION OF THE PROPOSED RAIL ROUTE FOR THE HONOLULU TRANSIT PROJECT BEING DEVELOPED BY THE CITY AND COUNTY OF HONOLULU ("RAIL PROJECT") IS INTENDED ONLY TO SHOW THE APPROXIMATE LOCATION OF THE RAIL PROJECT RELATIVE TO THE 'A'ALI' PROJECT ("PROJECT") BASED ON CURRENT DESIGN PLANS OF THE RECORDATION DATE OF THIS CONDOMINIUM MAP. THE EXACT LOCATION OF THE PROPOSED RAIL ROUTE IS SUBJECT TO CHANGE IN ACCORDANCE WITH FINAL DESIGN, CONSTRUCTION AND OTHER APPROVALS. MOREOVER, THERE IS NO GUARANTEE THAT THE RAIL PROJECT WILL BE CONSTRUCTED AS SHOWN, OR AT ALL. AS SUCH, THIS CONDOMINIUM MAP MAY NOT ACCURATELY DEPICT THE PROPOSED RAIL ROUTE AND ITS PROXIMITY TO THE PROJECT. PURCHASERS SHOULD REVIEW THE DECLARATION, DEVELOPER'S PUBLIC REPORT, AND SPECIMEN PURCHASE AGREEMENT & DEPOSIT RECEIPT FOR THE PROJECT FOR INFORMATION REGARDING THE POSSIBLE EFFECTS ON UNIT OWNERS RESULTING FROM THE CONSTRUCTION AND/OR OPERATION OF THE RAIL PROJECT. FOR MORE INFORMATION ON THE RAIL PROJECT, PURCHASERS MAY CONTACT THE DEVELOPER, THE HONOLULU AUTHORITY FOR RAPID TRANSPORTATION (HART), OR VISIT WWW.HONOLULUTRANSIT.ORG.

**CPR-211**  
 Date: 06.14.2017

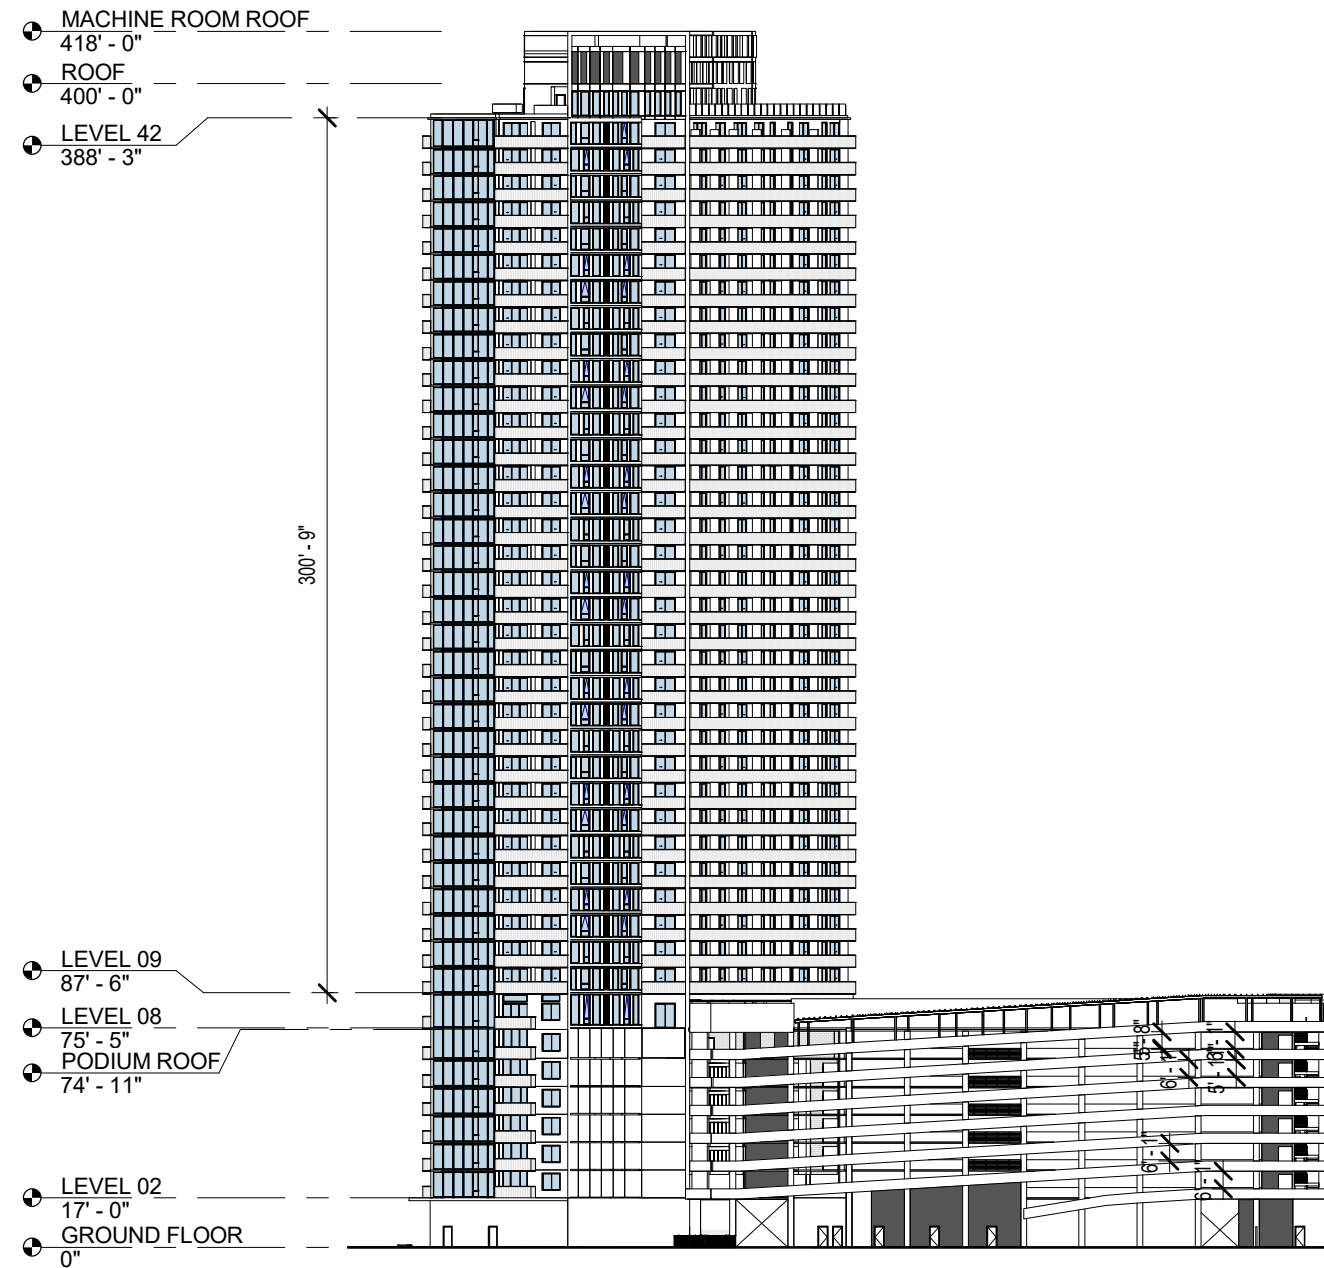

**1 NORTH ELEVATION**  
1" = 60'-0"

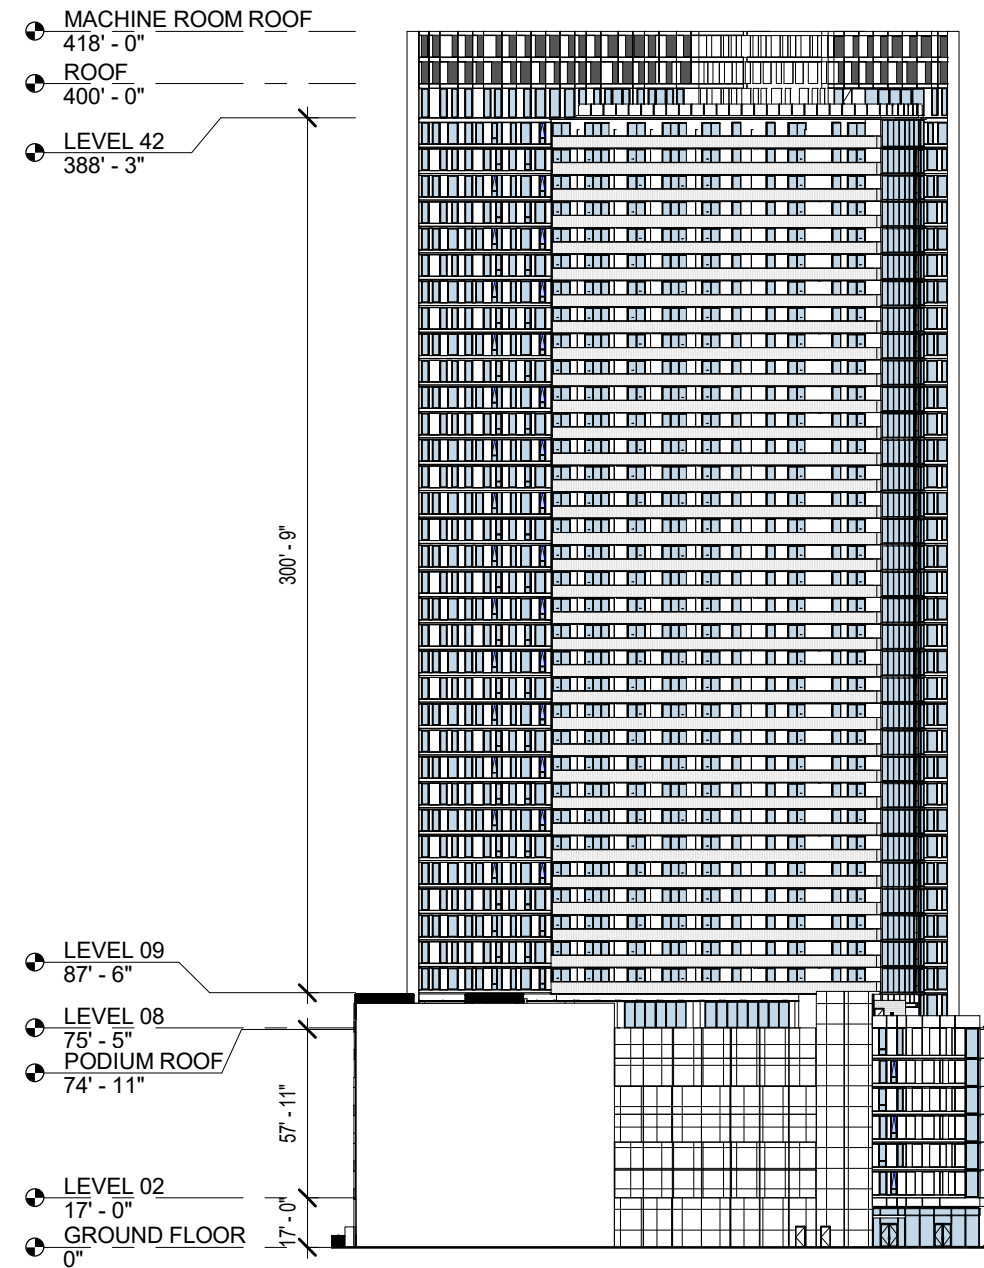

**2 WEST ELEVATION**  
1" = 60'-0"

**SCB** SOLOMON CORDWELL BUENZ  
255 California Street  
3rd Floor  
San Francisco, CA 94111

This work was prepared by me or under my supervision and construction of this project will be under my observation.

**'A'ALI'I**  
**TMK: (1)2-3-002:086, 087 (por.), and 106 (por.)**  
**CONDOMINIUM MAP**


**Condominium Map:**  
**ELEVATIONS**  
**Scale:**  
1" = 60'-0"

This Condominium Map, which includes this sheet, is intended to show (1) a site plan for the project depicting the location, layout and access to a public road of all buildings included or anticipated to be included in the project; (2) elevations and floor plans of all buildings in the project; (3) the layouts, locations, boundaries, unit numbers, and dimensions of the units; and (4) other details which is specifically required to be shown pursuant to Section 514B-33 of the Hawaii Revised Statutes. This Condominium Map is not intended and shall not be interpreted as creating any obligation to construct or install any improvements, amenities or facilities as may be depicted herein, and no person may rely in any way on any other detail or other matter depicted hereon. This Condominium Map shall not be deemed to contain any representation or warranty whatsoever.

**CPR-301**  
**Date:** 06.14.2017




- MACHINE ROOM ROOF  
418' - 0"
- ROOF  
400' - 0"
- LEVEL 42  
388' - 3"

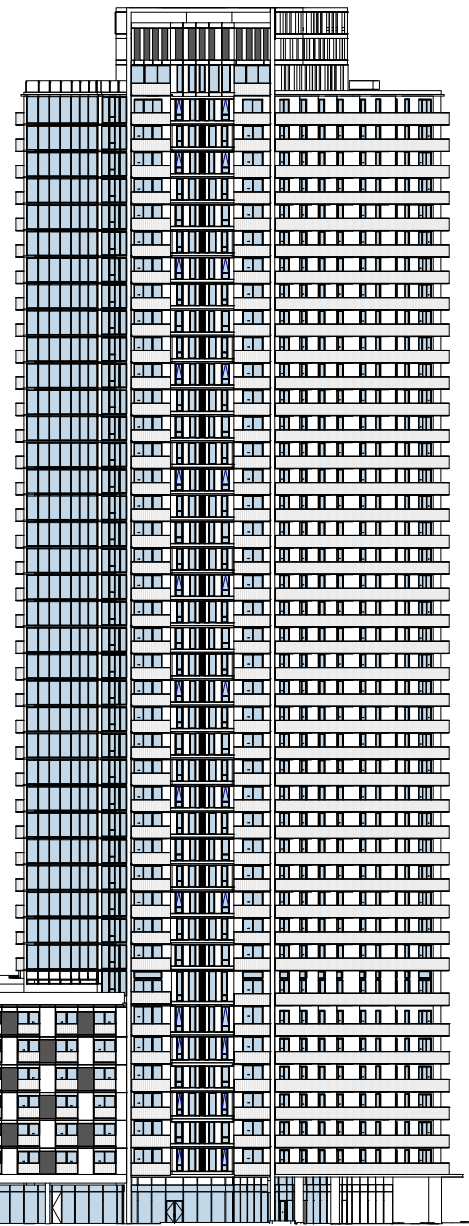

- LEVEL 09  
87' - 6"
- LEVEL 08  
75' - 5"
- PODIUM ROOF  
74' - 11"
- LEVEL 02  
17' - 0"
- GROUND FLOOR  
0"

**2 SOUTH ELEVATION**  
1" = 60'-0"

- MACHINE ROOM ROOF  
418' - 0"
- ROOF  
400' - 0"
- LEVEL 42  
388' - 3"

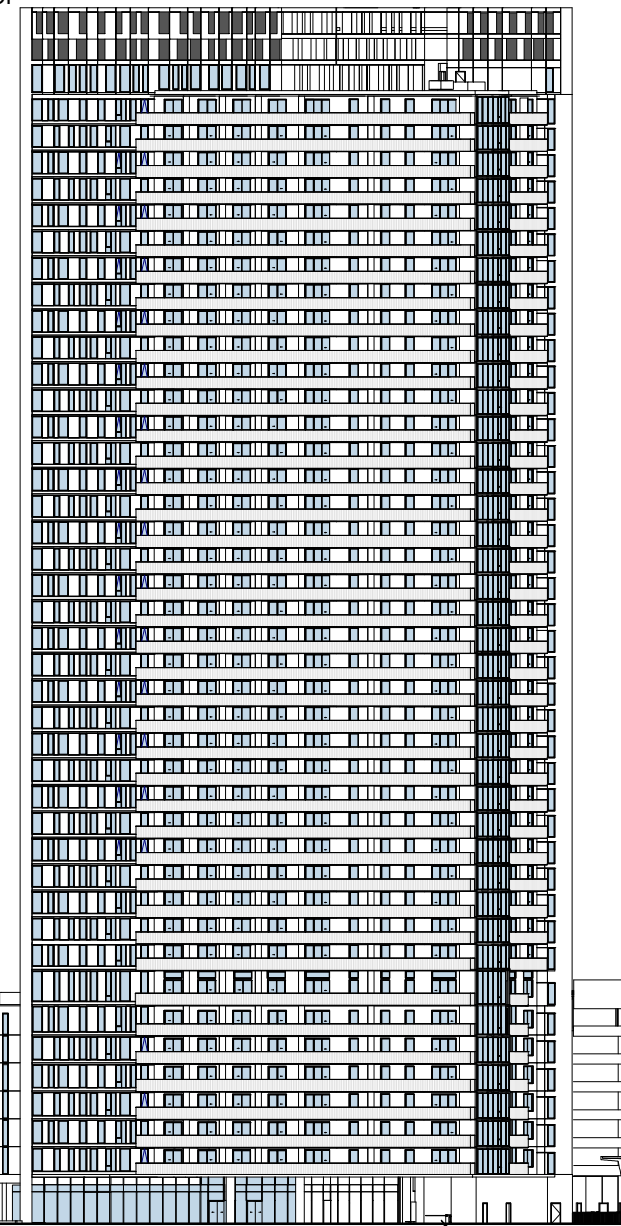

- LEVEL 09  
87' - 6"
- LEVEL 08  
75' - 5"
- PODIUM ROOF  
74' - 11"
- LEVEL 02  
17' - 0"
- GROUND FLOOR  
0"

**1 EAST ELEVATION**  
1" = 60'-0"  
PARKING ENTRANCE

**SCB** SOLOMON CORDWELL BUENZ  
255 California Street  
3rd Floor  
San Francisco, CA 94111


This work was prepared by me or under my supervision and construction of this project will be under my observation.

**'A'ALI'I**  
**TMK: (1)2-3-002:086, 087 (por.), and 106 (por.)**  
**CONDOMINIUM MAP**

**Condominium Map:**  
**ELEVATIONS**  
**Scale:**  
1" = 60'-0"

This Condominium Map, which includes this sheet, is intended to show (1) a site plan for the project depicting the location, layout and access to a public road of all buildings included or anticipated to be included in the project; (2) elevations and floor plans of all buildings in the project; (3) the layouts, locations, boundaries, unit numbers, and dimensions of the units; and (4) other details which is specifically required to be shown pursuant to Section 514B-33 of the Hawaii Revised Statutes. This Condominium Map is not intended and shall not be interpreted as creating any obligation to construct or install any improvements, amenities or facilities as may be depicted herein, and no person may rely in any way on any other detail or other matter depicted hereon. This Condominium Map shall not be deemed to contain any representation or warranty whatsoever.

**CPR-302**  
Date: 06.14.2017

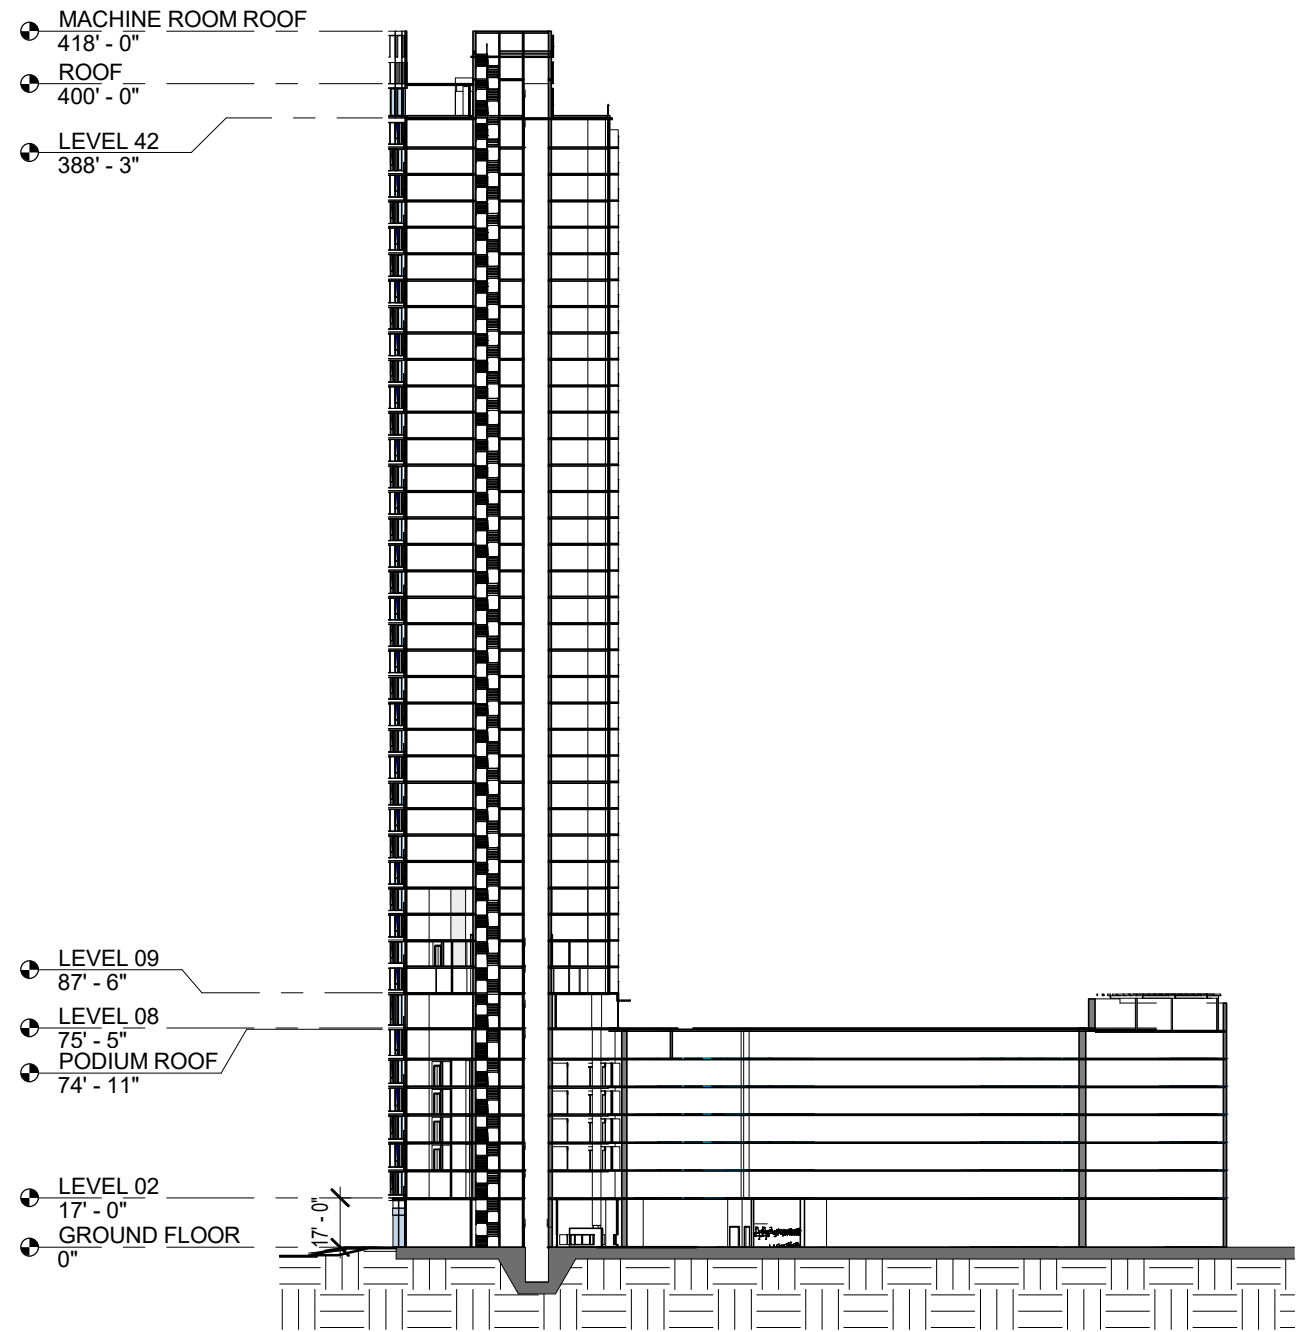

**1 BUILDING SECTION- NORTH-SOUTH**  
1" = 60'-0"

**SCB** SOLOMON CORDWELL BUENZ  
255 California Street  
3rd Floor  
San Francisco, CA 94111

This work was prepared by me or under my supervision and construction of this project will be under my observation.

'A'ALI'  
TMK: (1)2-3-002:086, 087 (por.), and 106 (por.)  
**CONDOMINIUM MAP**

**Condominium Map:**  
SECTION  
Scale:  
1" = 60'-0"






This Condominium Map, which includes this sheet, is intended to show (1) a site plan for the project depicting the location, layout and access to a public road of all buildings included or anticipated to be included in the project; (2) elevations and floor plans of all buildings in the project; (3) the layouts, locations, boundaries, unit numbers, and dimensions of the units; and (4) other details which is specifically required to be shown pursuant to Section 514B-33 of the Hawaii Revised Statutes. This Condominium Map is not intended and shall not be interpreted as creating any obligation to construct or install any improvements, amenities or facilities as may be depicted herein, and no person may rely in any way on any other detail or other matter depicted hereon. This Condominium Map shall not be deemed to contain any representation or warranty whatsoever.



**CPR-303**  
Date: 06.14.2017

This Condominium Map, which includes this sheet, is intended to show (1) a site plan for the project depicting the location, layout and access to a public road of all buildings included or anticipated to be included in the project; (2) elevations and floor plans of all buildings in the project; (3) the layouts, locations, boundaries, unit numbers, and dimensions of the units; and (4) other details which is specifically required to be shown pursuant to Section 514B-33 of the Hawaii Revised Statutes. This Condominium Map is not intended and shall not be interpreted as creating any obligation to construct or install any improvements, amenities or facilities as may be depicted herein, and no person may rely in any way on any other detail or other matter depicted hereon. This Condominium Map shall not be deemed to contain any representation or warranty whatsoever.

NOTE: ALL MEASUREMENTS AND AREAS ARE APPROXIMATE AND SUBJECT TO SLIGHT VARIANCES

**LEGEND**

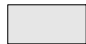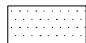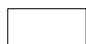-  LCE-C: COMMERCIAL LIMITED COMMON ELEMENT
-  GCE: GENERAL COMMON ELEMENT
-  LCE-R: RESIDENTIAL LIMITED COMMON ELEMENT
-  LCE-U: UNIT LIMITED COMMON ELEMENT
-  COMMERCIAL OR RESIDENTIAL UNIT

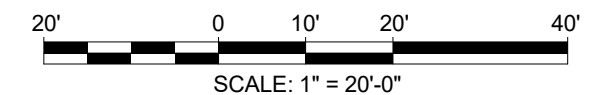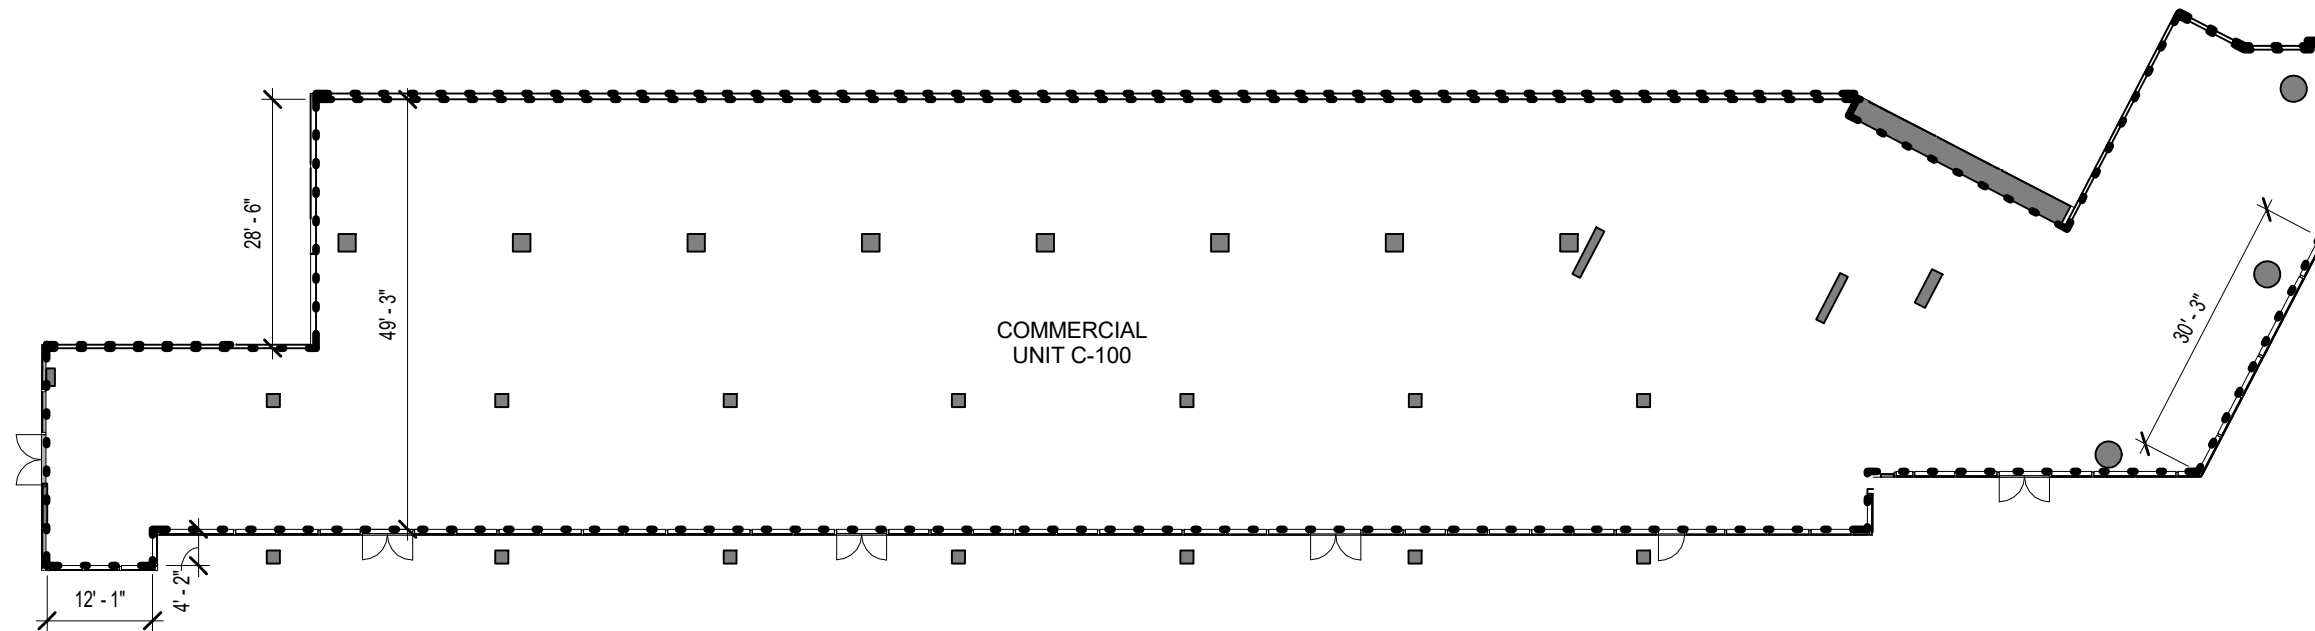

**SCB** SOLOMON CORDWELL BUENZ  
255 California Street  
3rd Floor  
San Francisco, CA 94111

This work was prepared by me or under my supervision and construction of this project will be under my observation.

**'A'ALI'**  
TMK: (1)2-3-002:086, 087 (por.), and 106 (por.)  
**CONDOMINIUM MAP**

**Condominium Map:**  
COMMERCIAL UNIT C-100  
**Scale:**  
As indicated

**Unit Type:**  
COMMERCIAL

**Estimated Net Living Area:**  
11336 SF

**Unit Numbers:**  
C-100

**Levels:**  
1






**CPR-400**

Date: 06.14.2017

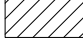

This Condominium Map, which includes this sheet, is intended to show (1) a site plan for the project depicting the location, layout and access to a public road of all buildings included or anticipated to be included in the project; (2) elevations and floor plans of all buildings in the project; (3) the layouts, locations, boundaries, unit numbers, and dimensions of the units; and (4) other details which is specifically required to be shown pursuant to Section 514B-33 of the Hawaii Revised Statutes. This Condominium Map is not intended and shall not be interpreted as creating any obligation to construct or install any improvements, amenities or facilities as may be depicted herein, and no person may rely in any way on any other detail or other matter depicted hereon. This Condominium Map shall not be deemed to contain any representation or warranty whatsoever.


NOTE: ALL MEASUREMENTS AND AREAS ARE APPROXIMATE AND SUBJECT TO SLIGHT VARIANCES

**LEGEND**


-  LCE-C: COMMERCIAL LIMITED COMMON ELEMENT
-  GCE: GENERAL COMMON ELEMENT
-  LCE-R: RESIDENTIAL LIMITED COMMON ELEMENT
-  LCE-U: UNIT LIMITED COMMON ELEMENT
-  COMMERCIAL OR RESIDENTIAL UNIT

**LEGEND**

-  SF UNIT OUTLINE
-  SF LANAI OUTLINE

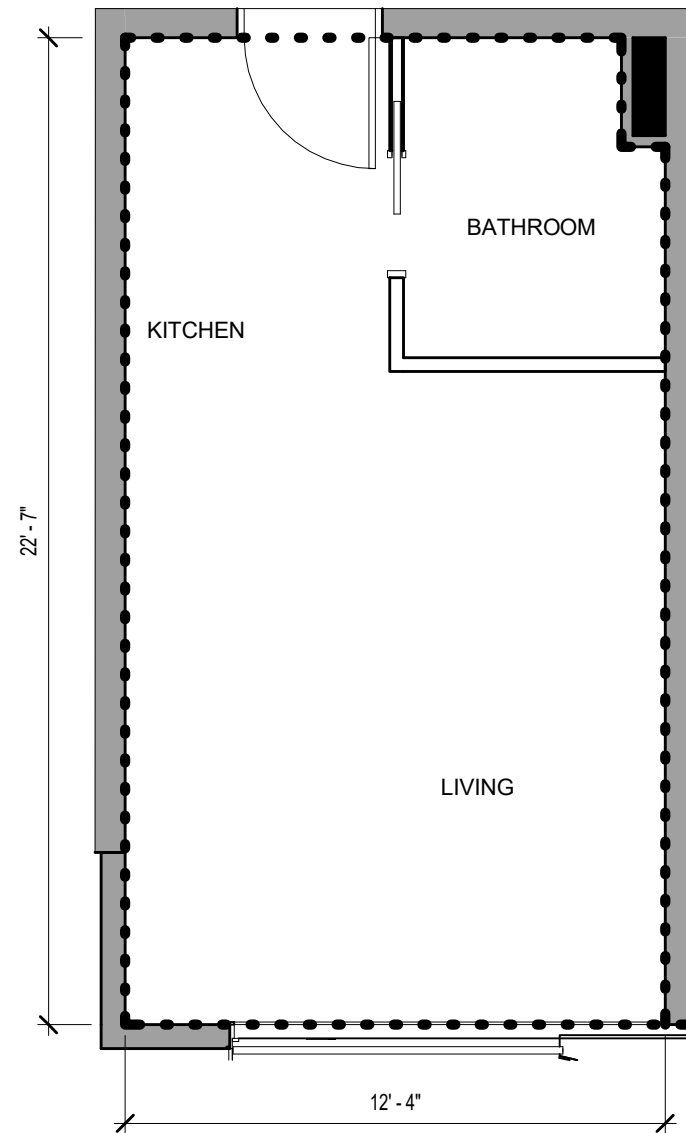

**KEY PLAN**

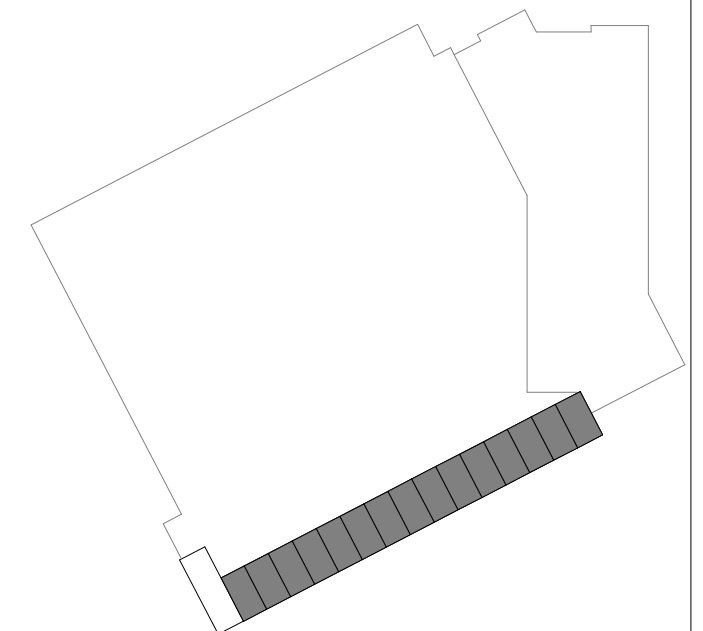


**SCB** SOLOMON CORDWELL BUENZ  
255 California Street  
3rd Floor  
San Francisco, CA 94111

This work was prepared by me or under my supervision and construction of this project will be under my observation.

**'A'ALI'**  
TMK: (1)2-3-002:086, 087 (por.), and 106 (por.)

**CONDOMINIUM MAP**

**Condominium Map:**  
RESIDENCE TYPE P  
**Scale:**  
As indicated

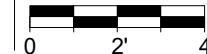

**Unit Type:**  
0 BED / 1 BATH

**Estimated Net Living Area:**  
277 SF

**Unit Numbers:**  
(90) 201-229\*, 301-329\*, 401-429\*, 501-529\*, 601-629\*, 701-729\*  
\*ODD NUMBERS ONLY





**Levels:**  
2, 3, 4, 5, 6, 7

**CPR-401**

**Date:** 06.14.2017

This Condominium Map, which includes this sheet, is intended to show (1) a site plan for the project depicting the location, layout and access to a public road of all buildings included or anticipated to be included in the project; (2) elevations and floor plans of all buildings in the project; (3) the layouts, locations, boundaries, unit numbers, and dimensions of the units; and (4) other details which is specifically required to be shown pursuant to Section 514B-33 of the Hawaii Revised Statutes. This Condominium Map is not intended and shall not be interpreted as creating any obligation to construct or install any improvements, amenities or facilities as may be depicted herein, and no person may rely in any way on any other detail or other matter depicted hereon. This Condominium Map shall not be deemed to contain any representation or warranty whatsoever.

NOTE: ALL MEASUREMENTS AND AREAS ARE APPROXIMATE AND SUBJECT TO SLIGHT VARIANCES

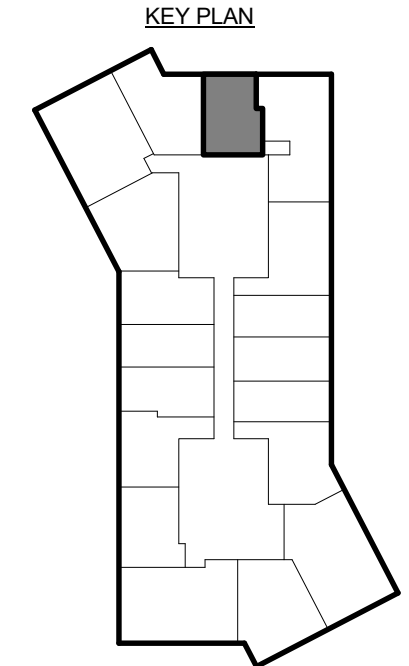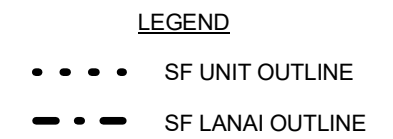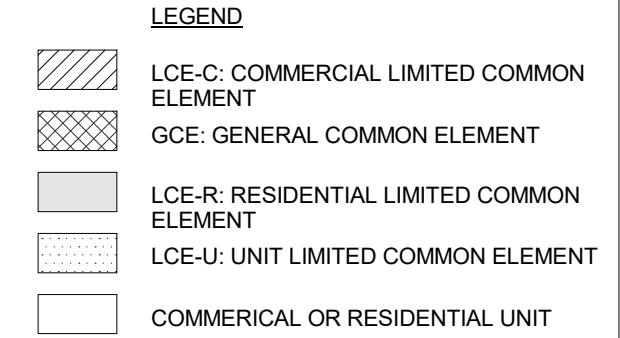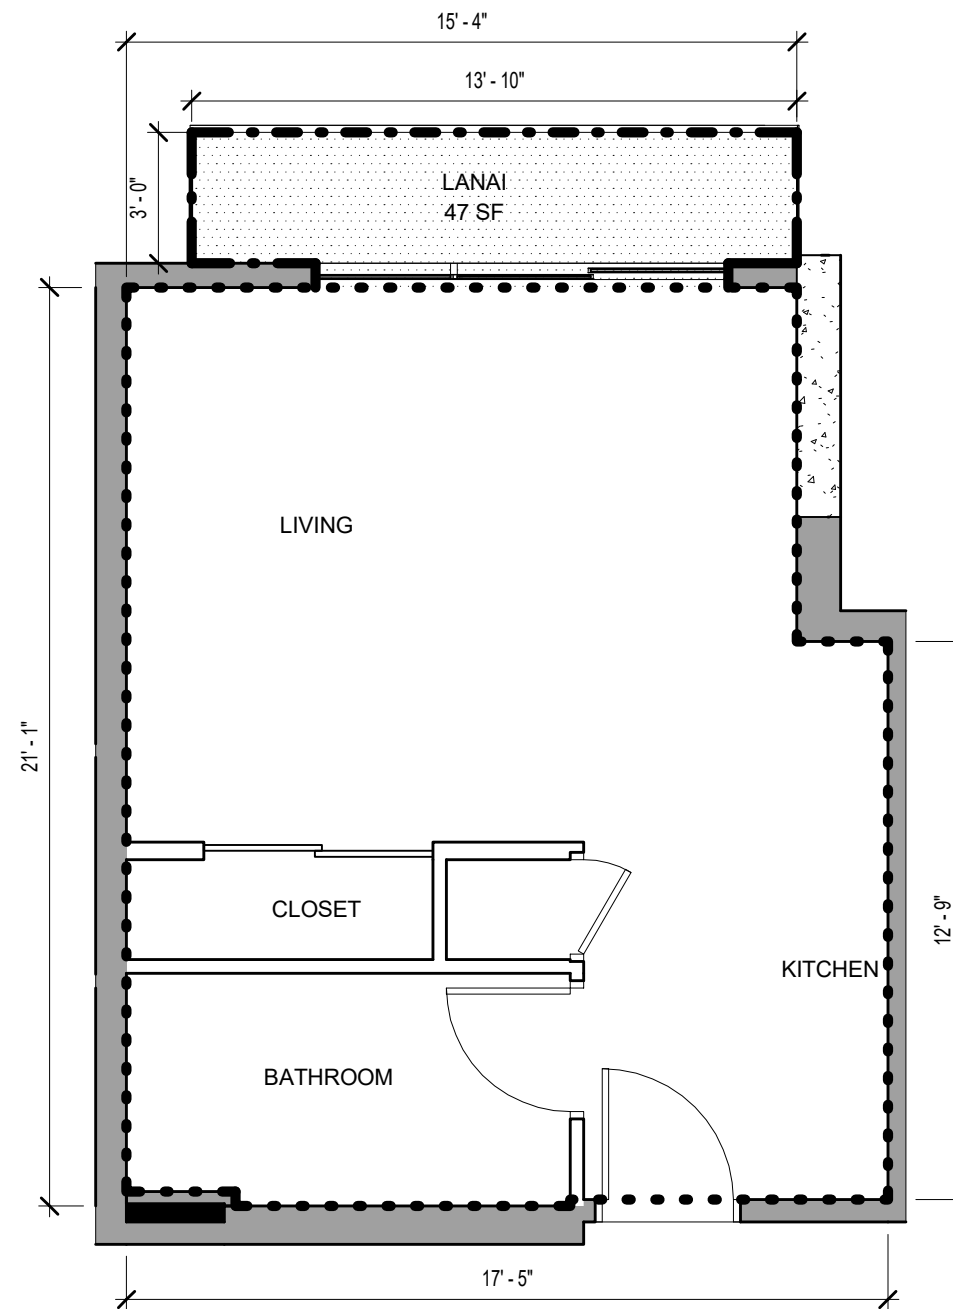

**SCB** SOLOMON CORDWELL BUENZ  
 255 California Street  
 3rd Floor  
 San Francisco, CA 94111

This work was prepared by me or under my supervision and construction of this project will be under my observation.

**'A'ALI'**  
 TMK: (1)2-3-002:086, 087 (por.), and 106 (por.)  
**CONDOMINIUM MAP**

**Condominium Map:**  
 RESIDENCE TYPE 0B-A  
**Scale:**  
 As indicated

**Unit Type:**  
 0 BED / 1 BATH  
**Estimated Net Living Area:**  
 349 SF






**Unit Numbers:**  
 (33) 916, 1016, 1116, 1216, 1316, 1416, 1516, 1616, 1716, 1816, 1916, 2016, 2116, 2216, 2316, 2416, 2516, 2616, 2716, 2816, 2916, 3016, 3116, 3216, 3316, 3416, 3516, 3616, 3716, 3816, 3916, 4016, 4116  
**Levels:**  
 9, 10, 11, 12, 13, 14, 15, 16, 17, 18, 19, 20, 21, 22, 23, 24, 25, 26, 27, 28, 29, 30, 31, 32, 33, 34, 35, 36, 37, 38, 39, 40, 41


**CPR-402**  
 Date: 06.14.2017

This Condominium Map, which includes this sheet, is intended to show (1) a site plan for the project depicting the location, layout and access to a public road of all buildings included or anticipated to be included in the project; (2) elevations and floor plans of all buildings in the project; (3) the layouts, locations, boundaries, unit numbers, and dimensions of the units; and (4) other details which is specifically required to be shown pursuant to Section 514B-33 of the Hawaii Revised Statutes. This Condominium Map is not intended and shall not be interpreted as creating any obligation to construct or install any improvements, amenities or facilities as may be depicted herein, and no person may rely in any way on any other detail or other matter depicted hereon. This Condominium Map shall not be deemed to contain any representation or warranty whatsoever.

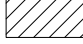

NOTE: ALL MEASUREMENTS AND AREAS ARE APPROXIMATE AND SUBJECT TO SLIGHT VARIANCES

**LEGEND**

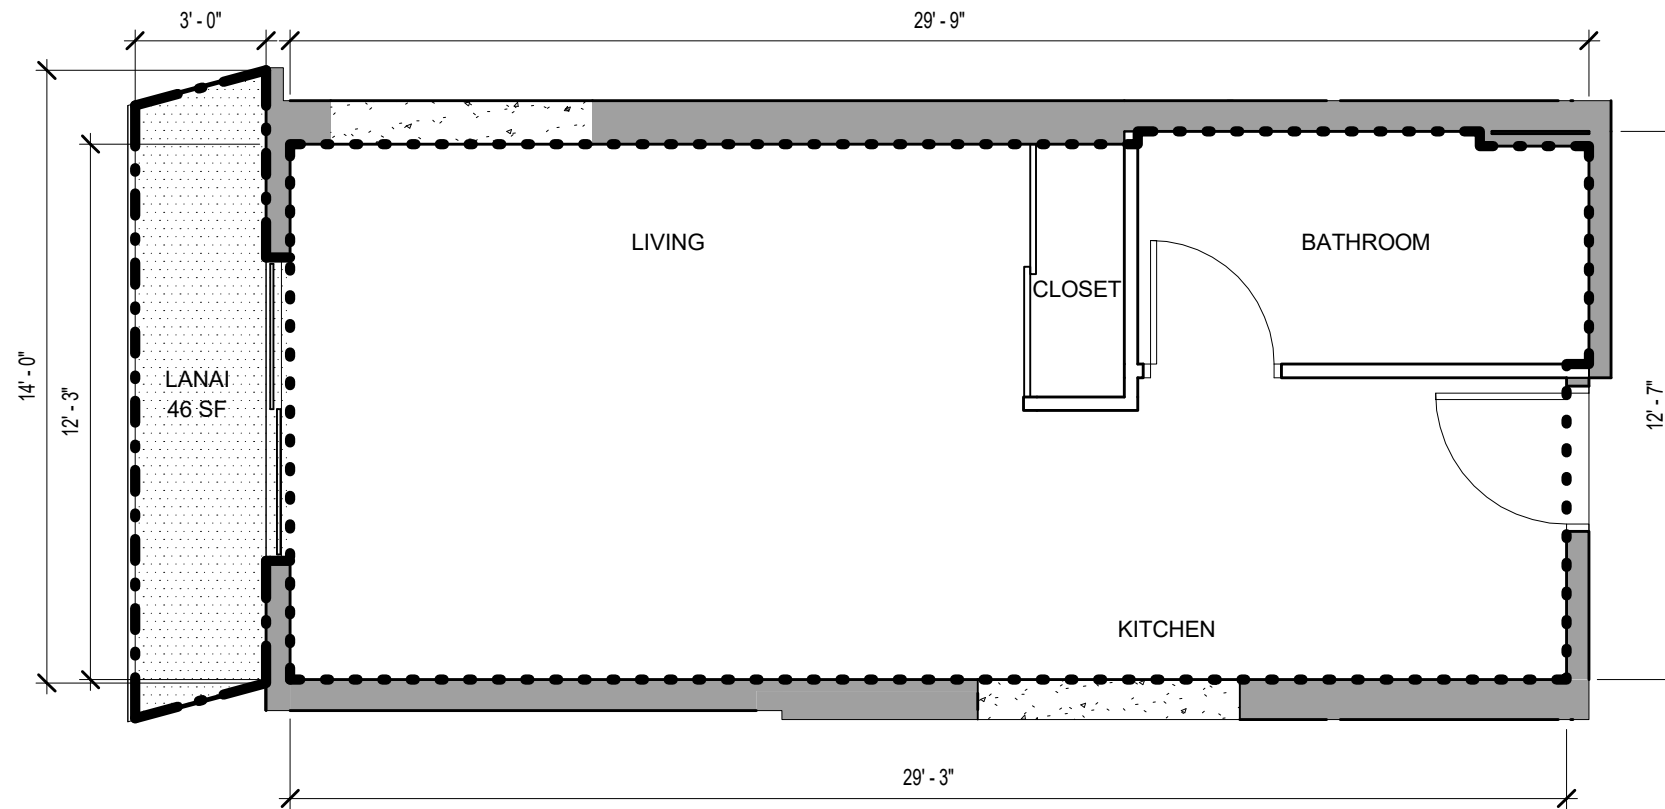
-  LCE-C: COMMERCIAL LIMITED COMMON ELEMENT
-  GCE: GENERAL COMMON ELEMENT
-  LCE-R: RESIDENTIAL LIMITED COMMON ELEMENT
-  LCE-U: UNIT LIMITED COMMON ELEMENT
-  COMMERCIAL OR RESIDENTIAL UNIT



**LEGEND**

-  SF UNIT OUTLINE
-  SF LANAI OUTLINE


**KEY PLAN**

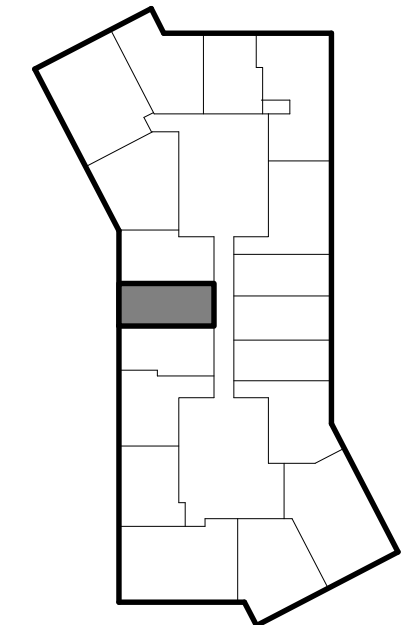

**SCB** SOLOMON CORDWELL BUENZ  
255 California Street  
3rd Floor  
San Francisco, CA 94111

This work was prepared by me or under my supervision and construction of this project will be under my observation.

**'A'ALI'I**  
TMK: (1)2-3-002:086, 087 (por.), and 106 (por.)  
**CONDOMINIUM MAP**

**Condominium Map:**  
RESIDENCE TYPE 0B-B  
**Scale:**  
As indicated  


**Unit Type:**  
0 BED / 1 BATH

**Estimated Net Living Area:**  
364 SF

**Unit Numbers:**  
(33) 909, 1009, 1109, 1209, 1309, 1409, 1509, 1609, 1709, 1809, 1909, 2009, 2109, 2209, 2309, 2409, 2509, 2609, 2709, 2809, 2909, 3009, 3109, 3209, 3309, 3409, 3509, 3609, 3709, 3809, 3909, 4009, 4109  
**Levels:**  
9, 10, 11, 12, 13, 14, 15, 16, 17, 18, 19, 20, 21, 22, 23, 24, 25, 26, 27, 28, 29, 30, 31, 32, 33, 34, 35, 36, 37, 38, 39, 40, 41






**CPR-403**


**Date:** 06.14.2017

This Condominium Map, which includes this sheet, is intended to show (1) a site plan for the project depicting the location, layout and access to a public road of all buildings included or anticipated to be included in the project; (2) elevations and floor plans of all buildings in the project; (3) the layouts, locations, boundaries, unit numbers, and dimensions of the units; and (4) other details which is specifically required to be shown pursuant to Section 514B-33 of the Hawaii Revised Statutes. This Condominium Map is not intended and shall not be interpreted as creating any obligation to construct or install any improvements, amenities or facilities as may be depicted herein, and no person may rely in any way on any other detail or other matter depicted hereon. This Condominium Map shall not be deemed to contain any representation or warranty whatsoever.

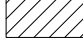

NOTE: ALL MEASUREMENTS AND AREAS ARE APPROXIMATE AND SUBJECT TO SLIGHT VARIANCES

**LEGEND**

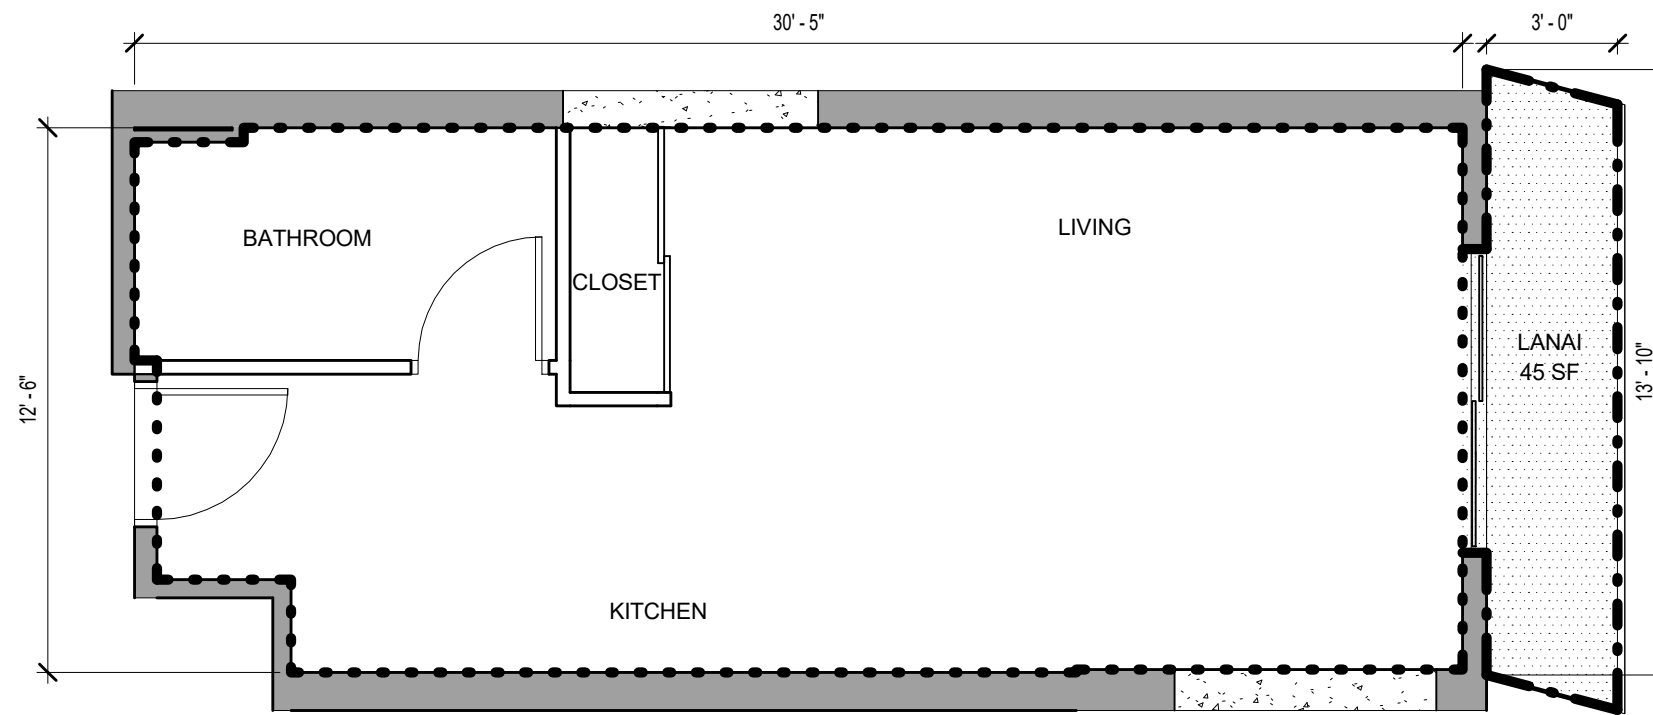
-  LCE-C: COMMERCIAL LIMITED COMMON ELEMENT
-  GCE: GENERAL COMMON ELEMENT
-  LCE-R: RESIDENTIAL LIMITED COMMON ELEMENT
-  LCE-U: UNIT LIMITED COMMON ELEMENT
-  COMMERCIAL OR RESIDENTIAL UNIT



**LEGEND**

-  SF UNIT OUTLINE
-  SF LANAI OUTLINE

**KEY PLAN**

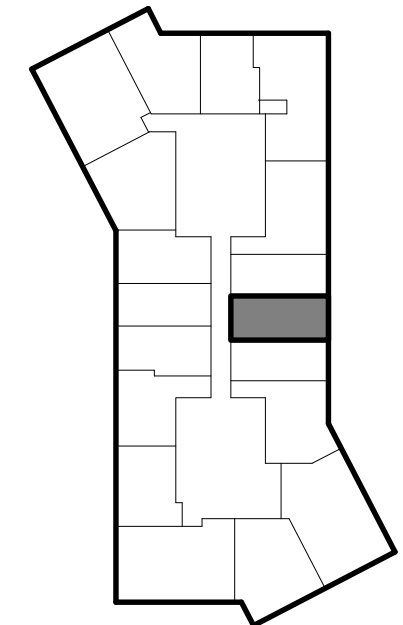

**SCB** SOLOMON CORDWELL BUENZ  
255 California Street  
3rd Floor  
San Francisco, CA 94111

This work was prepared by me or under my supervision and construction of this project will be under my observation.

'A'ALI'I  
TMK: (1)2-3-002:086, 087 (por.),  
and 106 (por.)

**CONDOMINIUM MAP**

Condominium Map:  
RESIDENCE TYPE 0B-C  
Scale:  
As indicated



Unit Type:  
0 BED / 1 BATH

Estimated Net Living Area:  
368 SF

Unit Numbers:  
(38) 208, 308, 408, 508, 608, 708, 808, 1108, 1208, 1308, 1408, 1508, 1608, 1708, 1808, 1908, 2008, 2108, 2208, 2308, 2408, 2508, 2608, 2708, 2808, 2908, 3008, 3108, 3208, 3308, 3408, 3508, 3608, 3708, 3808, 3908, 4008, 4108  
Levels:  
2, 3, 4, 5, 6, 7, 8, 11, 12, 13, 14, 15, 16, 17, 18, 19, 20, 21, 22, 23, 24, 25, 26, 27, 28, 29, 30, 31, 32, 33, 34, 35, 36, 37, 38, 39, 40, 41


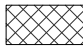

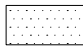

**CPR-404**


Date: 06.14.2017

This Condominium Map, which includes this sheet, is intended to show (1) a site plan for the project depicting the location, layout and access to a public road of all buildings included or anticipated to be included in the project; (2) elevations and floor plans of all buildings in the project; (3) the layouts, locations, boundaries, unit numbers, and dimensions of the units; and (4) other details which is specifically required to be shown pursuant to Section 514B-33 of the Hawaii Revised Statutes. This Condominium Map is not intended and shall not be interpreted as creating any obligation to construct or install any improvements, amenities or facilities as may be depicted herein, and no person may rely in any way on any other detail or other matter depicted hereon. This Condominium Map shall not be deemed to contain any representation or warranty whatsoever.



NOTE: ALL MEASUREMENTS AND AREAS ARE APPROXIMATE AND SUBJECT TO SLIGHT VARIANCES

**LEGEND**

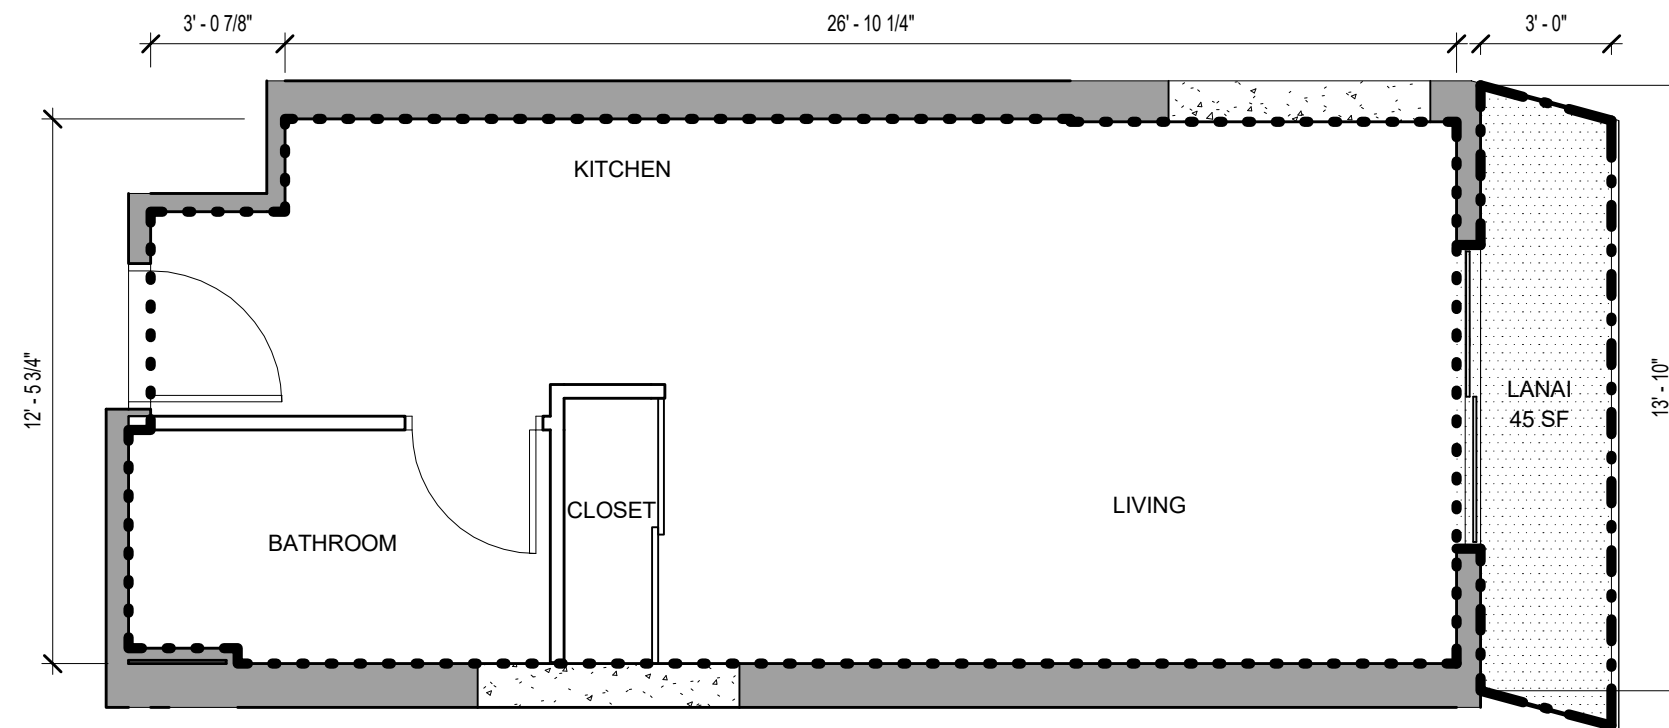
-  LCE-C: COMMERCIAL LIMITED COMMON ELEMENT
-  GCE: GENERAL COMMON ELEMENT
-  LCE-R: RESIDENTIAL LIMITED COMMON ELEMENT
-  LCE-U: UNIT LIMITED COMMON ELEMENT
-  COMMERCIAL OR RESIDENTIAL UNIT



**LEGEND**

-  SF UNIT OUTLINE
-  SF LANAI OUTLINE

**KEY PLAN**

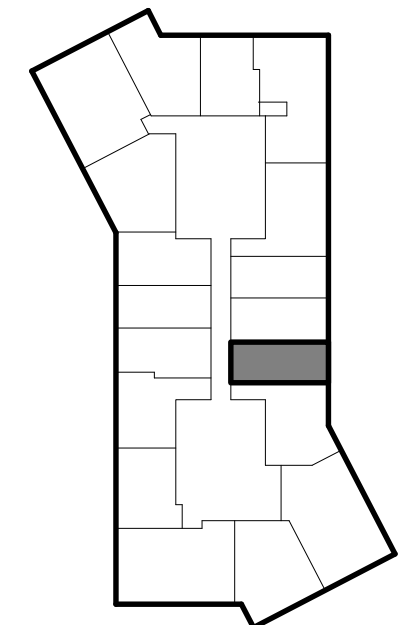

**SCB** SOLOMON CORDWELL BUENZ  
255 California Street  
3rd Floor  
San Francisco, CA 94111

This work was prepared by me or under my supervision and construction of this project will be under my observation.

'A'ALI'I  
TMK: (1)2-3-002:086, 087 (por.),  
and 106 (por.)

**CONDOMINIUM MAP**

Condominium Map:  
RESIDENCE TYPE 0B-D  
Scale:  
As indicated



Unit Type:  
0 BED / 1 BATH

Estimated Net Living Area:  
368 SF

Unit Numbers:  
(40) 206, 306, 406, 506, 606, 706, 806, 906, 1006, 1106, 1206, 1306, 1406, 1506,  
1606, 1706, 1806, 1906, 2006, 2106, 2206, 2306, 2406, 2506, 2606, 2706, 2806, 2906,  
3006, 3106, 3206, 3306, 3406, 3506, 3606, 3706, 3806, 3906, 4006, 4106  
Levels:  
2, 3, 4, 5, 6, 7, 8, 9, 10, 11, 12, 13, 14, 15, 16, 17, 18, 19, 20, 21, 22, 23, 24, 25, 26,  
27, 28, 29, 30, 31, 32, 33, 34, 35, 36, 37, 38, 39, 40, 41

**CPR-405**






Date: 06.14.2017



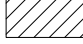

This Condominium Map, which includes this sheet, is intended to show (1) a site plan for the project depicting the location, layout and access to a public road of all buildings included or anticipated to be included in the project; (2) elevations and floor plans of all buildings in the project; (3) the layouts, locations, boundaries, unit numbers, and dimensions of the units; and (4) other details which is specifically required to be shown pursuant to Section 514B-33 of the Hawaii Revised Statutes. This Condominium Map is not intended and shall not be interpreted as creating any obligation to construct or install any improvements, amenities or facilities as may be depicted herein, and no person may rely in any way on any other detail or other matter depicted hereon. This Condominium Map shall not be deemed to contain any representation or warranty whatsoever.


NOTE: ALL MEASUREMENTS AND AREAS ARE APPROXIMATE AND SUBJECT TO SLIGHT VARIANCES

**LEGEND**


-  LCE-C: COMMERCIAL LIMITED COMMON ELEMENT
-  GCE: GENERAL COMMON ELEMENT
-  LCE-R: RESIDENTIAL LIMITED COMMON ELEMENT
-  LCE-U: UNIT LIMITED COMMON ELEMENT
-  COMMERCIAL OR RESIDENTIAL UNIT

**LEGEND**

-  SF UNIT OUTLINE
-  SF LANAI OUTLINE

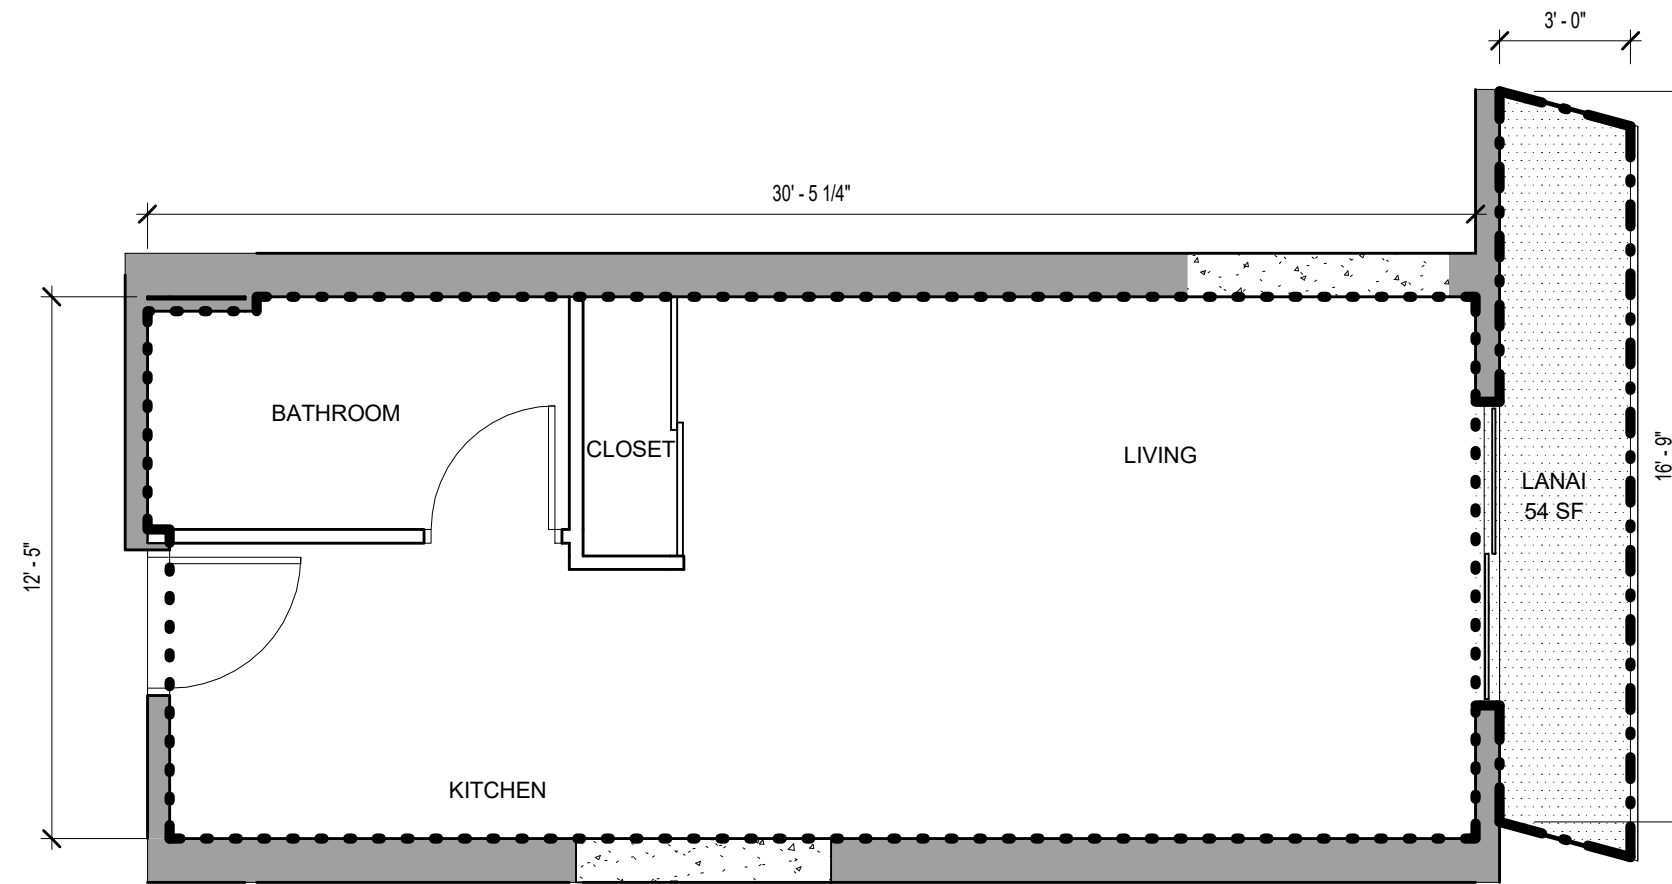


**KEY PLAN**

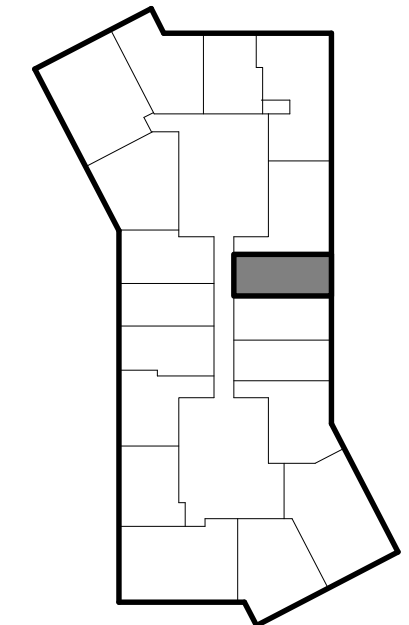

**SCB** SOLOMON CORDWELL BUENZ  
255 California Street  
3rd Floor  
San Francisco, CA 94111

This work was prepared by me or under my supervision and construction of this project will be under my observation.

**'A'ALI'**  
TMK: (1)2-3-002:086, 087 (por.), and 106 (por.)  
**CONDOMINIUM MAP**

**Condominium Map:**  
RESIDENCE TYPE 0B-E  
**Scale:**  
As indicated  


**Unit Type:**  
0 BED / 1 BATH

**Estimated Net Living Area:**  
373 SF

**Unit Numbers:**  
(38) 210, 310, 410, 510, 610, 710, 810, 1110, 1210, 1310, 1410, 1510, 1610, 1710, 1810, 1910, 2010, 2110, 2210, 2310, 2410, 2510, 2610, 2710, 2810, 2910, 3010, 3110, 3210, 3310, 3410, 3510, 3610, 3710, 3810, 3910, 4010, 4110  
**Levels:**  
2, 3, 4, 5, 6, 7, 8, 11, 12, 13, 14, 15, 16, 17, 18, 19, 20, 21, 22, 23, 24, 25, 26, 27, 28, 29, 30, 31, 32, 33, 34, 35, 36, 37, 38, 39, 40, 41


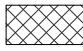

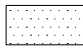

**CPR-406**

**Date:** 06.14.2017



This Condominium Map, which includes this sheet, is intended to show (1) a site plan for the project depicting the location, layout and access to a public road of all buildings included or anticipated to be included in the project; (2) elevations and floor plans of all buildings in the project; (3) the layouts, locations, boundaries, unit numbers, and dimensions of the units; and (4) other details which is specifically required to be shown pursuant to Section 514B-33 of the Hawaii Revised Statutes. This Condominium Map is not intended and shall not be interpreted as creating any obligation to construct or install any improvements, amenities or facilities as may be depicted herein, and no person may rely in any way on any other detail or other matter depicted hereon. This Condominium Map shall not be deemed to contain any representation or warranty whatsoever.


NOTE: ALL MEASUREMENTS AND AREAS ARE APPROXIMATE AND SUBJECT TO SLIGHT VARIANCES

**LEGEND**


-  LCE-C: COMMERCIAL LIMITED COMMON ELEMENT
-  GCE: GENERAL COMMON ELEMENT
-  LCE-R: RESIDENTIAL LIMITED COMMON ELEMENT
-  LCE-U: UNIT LIMITED COMMON ELEMENT
-  COMMERCIAL OR RESIDENTIAL UNIT

**LEGEND**

-  SF UNIT OUTLINE
-  SF LANAI OUTLINE

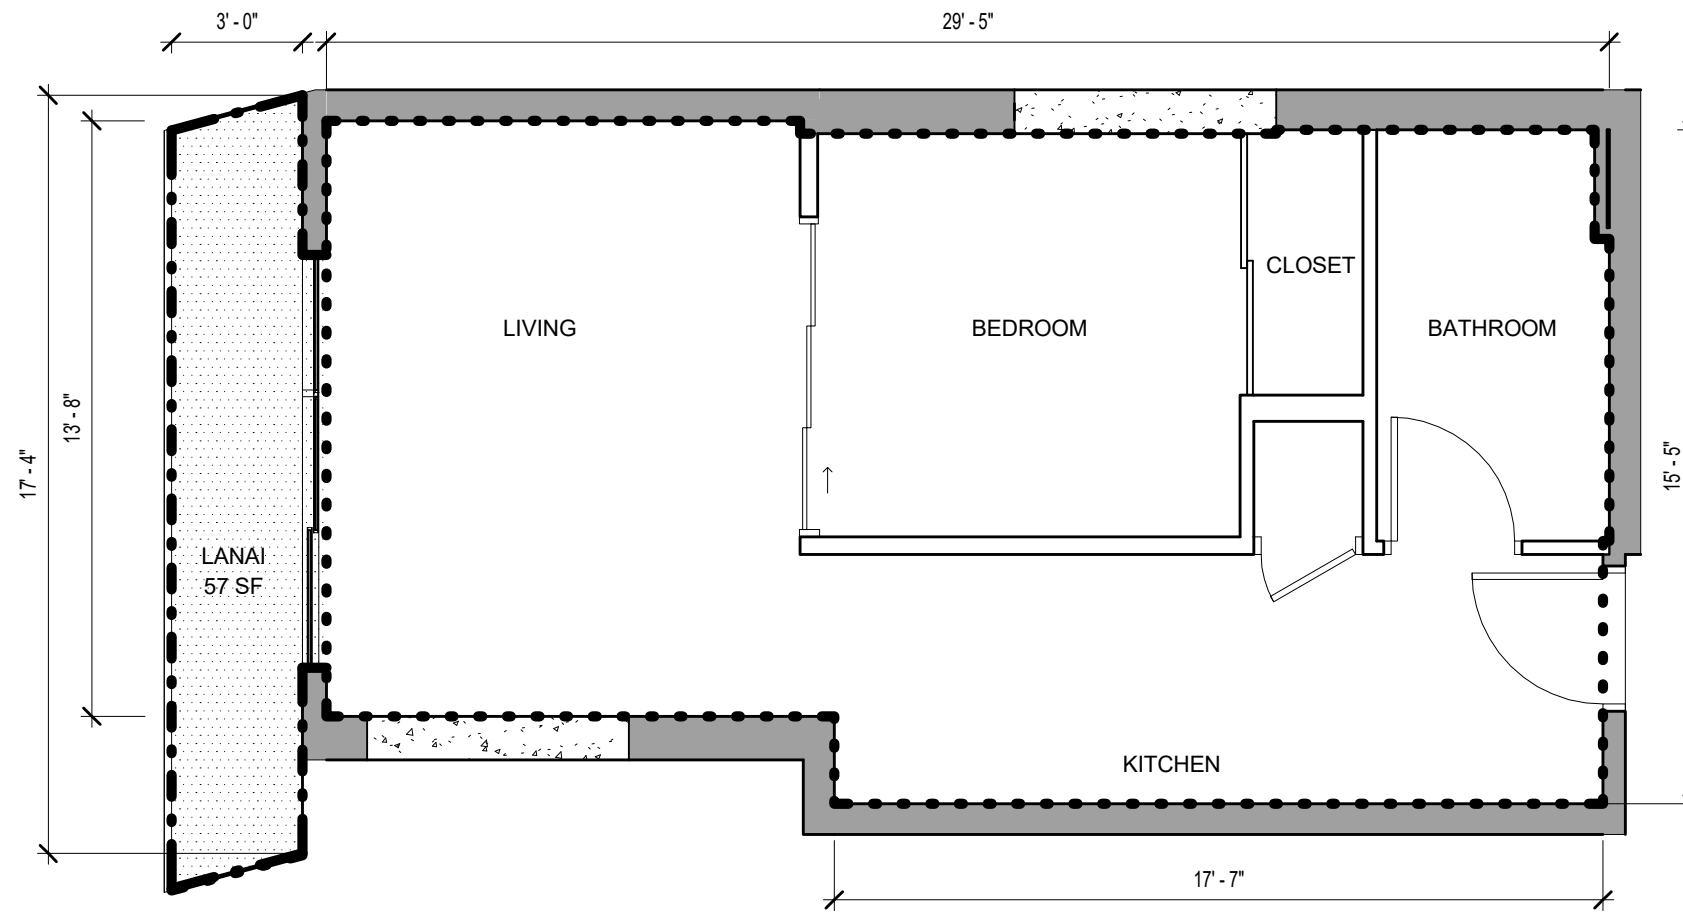


**KEY PLAN**

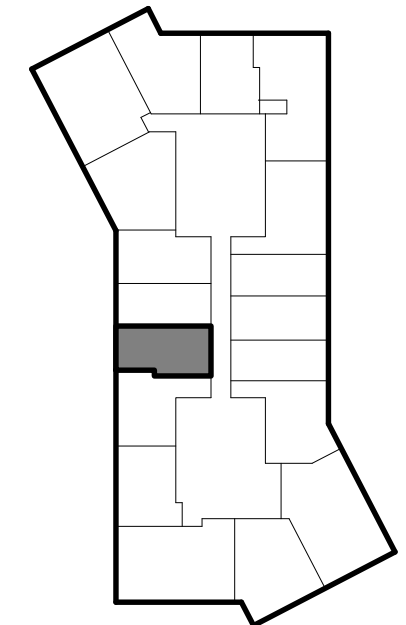

**SCB** SOLOMON CORDWELL BUENZ  
255 California Street  
3rd Floor  
San Francisco, CA 94111

This work was prepared by me or under my supervision and construction of this project will be under my observation.

**'A'ALI'I**  
TMK: (1)2-3-002:086, 087 (por.), and 106 (por.)  
**CONDOMINIUM MAP**

**Condominium Map:**  
RESIDENCE TYPE 1B-A  
**Scale:**  
As indicated  


**Unit Type:**  
1 BED / 1 BATH  
**Estimated Net Living Area:**  
430 SF






**Unit Numbers:**  
(33) 907, 1007, 1107, 1207, 1307, 1407, 1507, 1607, 1707, 1807, 1907, 2007, 2107, 2207, 2307, 2407, 2507, 2607, 2707, 2807, 2907, 3007, 3107, 3207, 3307, 3407, 3507, 3607, 3707, 3807, 3907, 4007, 4107  
**Levels:**  
9, 10, 11, 12, 13, 14, 15, 16, 17, 18, 19, 20, 21, 22, 23, 24, 25, 26, 27, 28, 29, 30, 31, 32, 33, 34, 35, 36, 37, 38, 39, 40, 41

**CPR-410**  
Date: 06.14.2017



This Condominium Map, which includes this sheet, is intended to show (1) a site plan for the project depicting the location, layout and access to a public road of all buildings included or anticipated to be included in the project; (2) elevations and floor plans of all buildings in the project; (3) the layouts, locations, boundaries, unit numbers, and dimensions of the units; and (4) other details which is specifically required to be shown pursuant to Section 514B-33 of the Hawaii Revised Statutes. This Condominium Map is not intended and shall not be interpreted as creating any obligation to construct or install any improvements, amenities or facilities as may be depicted herein, and no person may rely in any way on any other detail or other matter depicted hereon. This Condominium Map shall not be deemed to contain any representation or warranty whatsoever.


NOTE: ALL MEASUREMENTS AND AREAS ARE APPROXIMATE AND SUBJECT TO SLIGHT VARIANCES

**LEGEND**


-  LCE-C: COMMERCIAL LIMITED COMMON ELEMENT
-  GCE: GENERAL COMMON ELEMENT
-  LCE-R: RESIDENTIAL LIMITED COMMON ELEMENT
-  LCE-U: UNIT LIMITED COMMON ELEMENT
-  COMMERCIAL OR RESIDENTIAL UNIT

**LEGEND**

-  SF UNIT OUTLINE
-  SF LANAI OUTLINE

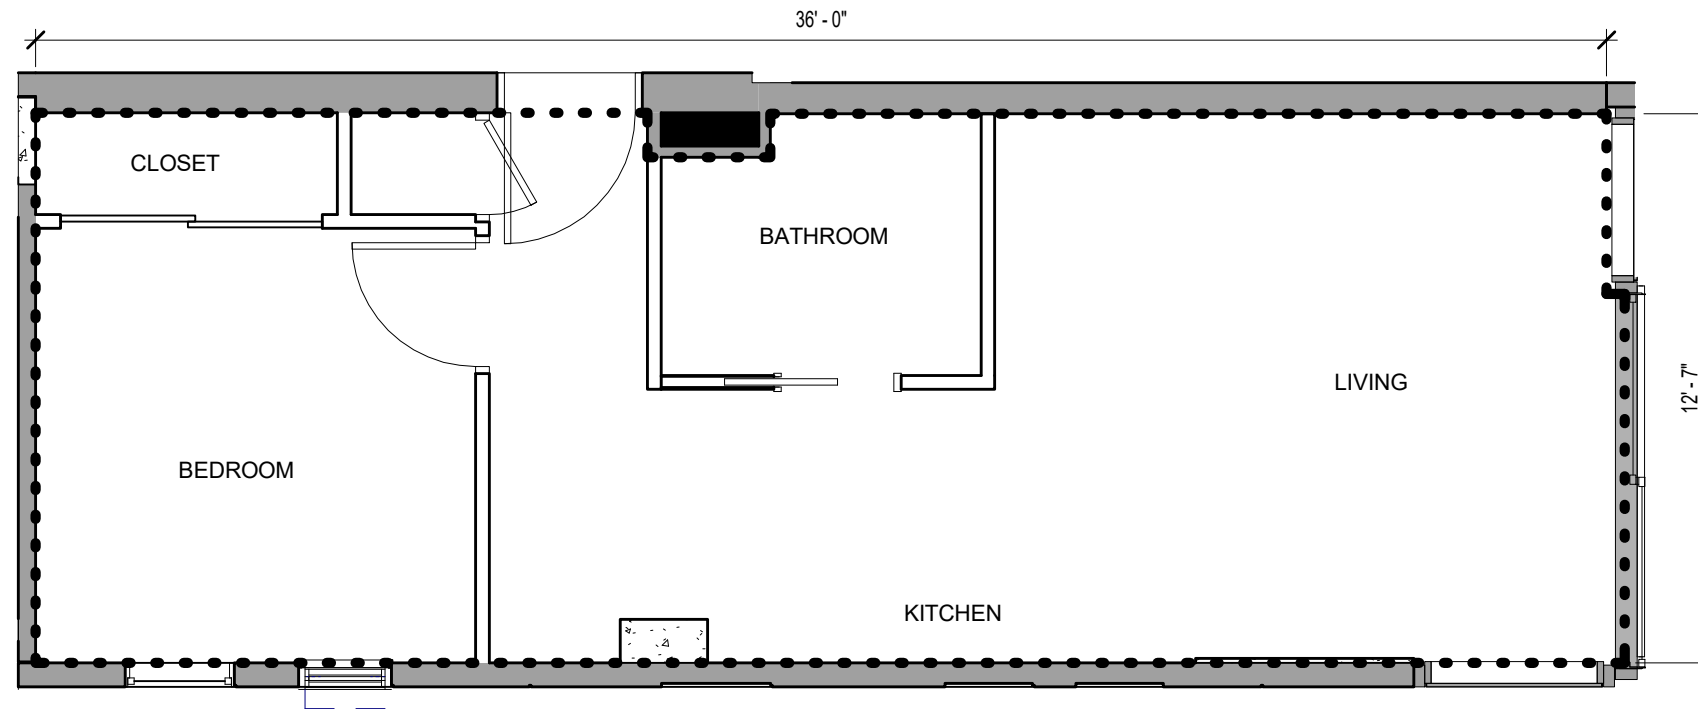


**KEY PLAN**

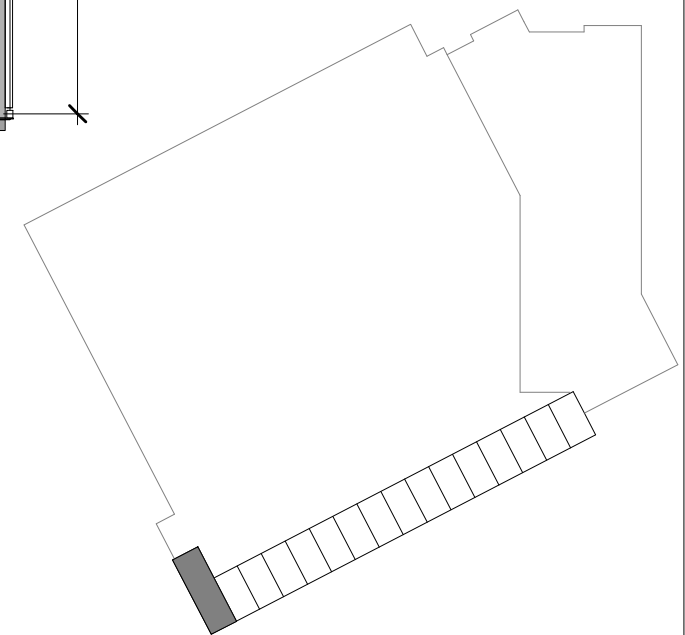

**SCB** SOLOMON CORDWELL BUENZ  
255 California Street  
3rd Floor  
San Francisco, CA 94111

This work was prepared by me or under my supervision and construction of this project will be under my observation.

**'A'ALI'**  
TMK: (1)2-3-002:086, 087 (por.), and 106 (por.)  
**CONDOMINIUM MAP**

**Condominium Map:**  
RESIDENCE TYPE 1B-P  
**Scale:**  
As indicated  


**Unit Type:**  
1 BED / 1 BATH

**Estimated Net Living Area:**  
454 SF

**Unit Numbers:**  
(6) 231, 331, 431, 531, 631, 731

**Levels:**  
2, 3, 4, 5, 6, 7


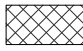

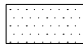

**CPR-411**

Date: 06.14.2017



This Condominium Map, which includes this sheet, is intended to show (1) a site plan for the project depicting the location, layout and access to a public road of all buildings included or anticipated to be included in the project; (2) elevations and floor plans of all buildings in the project; (3) the layouts, locations, boundaries, unit numbers, and dimensions of the units; and (4) other details which is specifically required to be shown pursuant to Section 514B-33 of the Hawaii Revised Statutes. This Condominium Map is not intended and shall not be interpreted as creating any obligation to construct or install any improvements, amenities or facilities as may be depicted herein, and no person may rely in any way on any other detail or other matter depicted hereon. This Condominium Map shall not be deemed to contain any representation or warranty whatsoever.


NOTE: ALL MEASUREMENTS AND AREAS ARE APPROXIMATE AND SUBJECT TO SLIGHT VARIANCES

**LEGEND**


-  LCE-C: COMMERCIAL LIMITED COMMON ELEMENT
-  GCE: GENERAL COMMON ELEMENT
-  LCE-R: RESIDENTIAL LIMITED COMMON ELEMENT
-  LCE-U: UNIT LIMITED COMMON ELEMENT
-  COMMERCIAL OR RESIDENTIAL UNIT

**LEGEND**

-  SF UNIT OUTLINE
-  SF LANAI OUTLINE

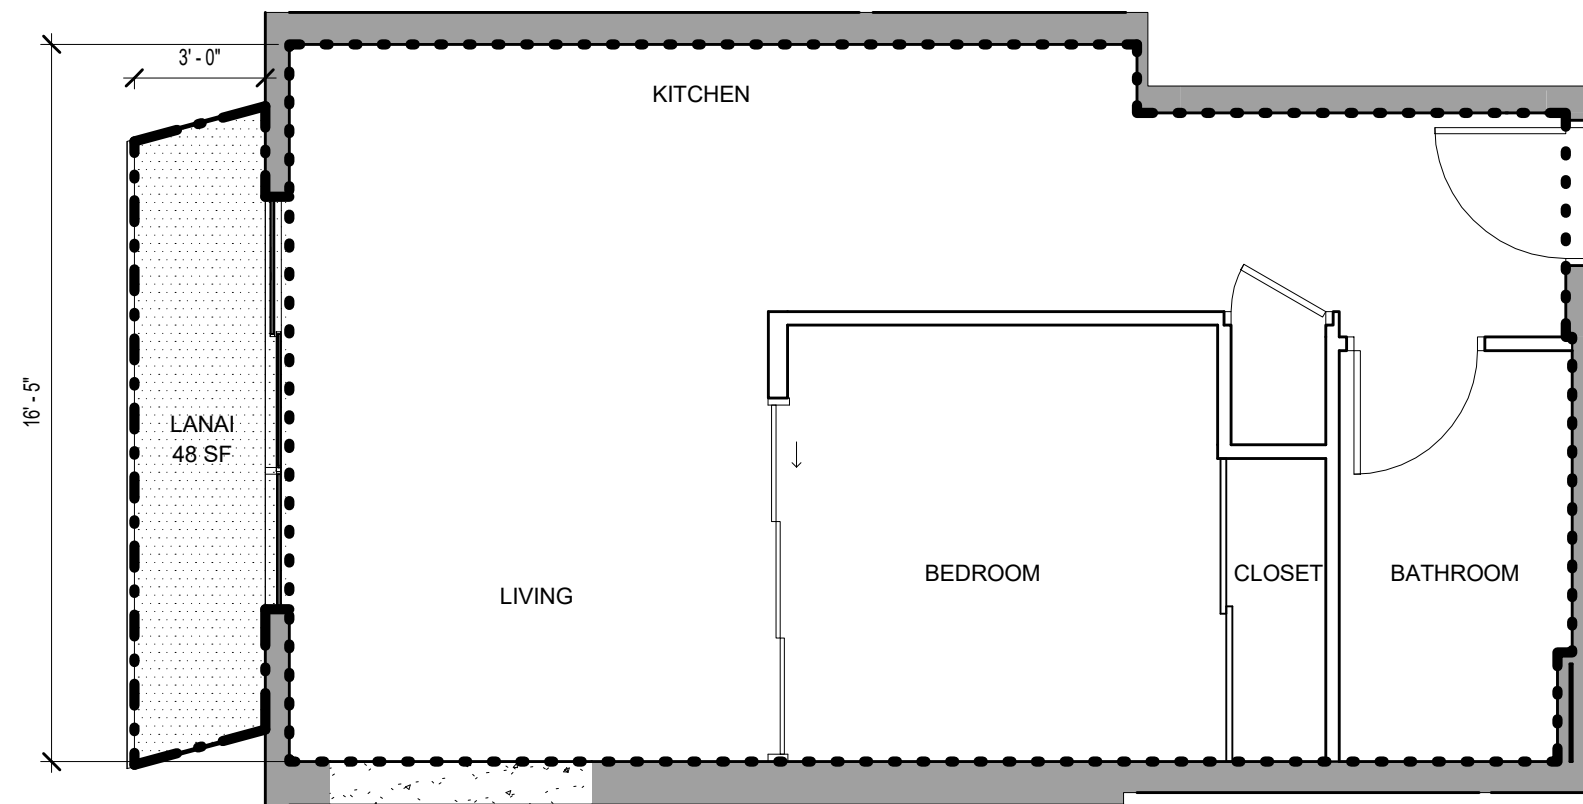


**KEY PLAN**

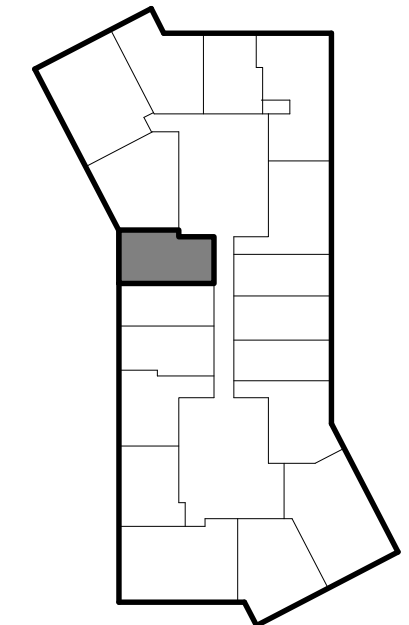

**SCB** SOLOMON CORDWELL BUENZ  
 255 California Street  
 3rd Floor  
 San Francisco, CA 94111

This work was prepared by me or under my supervision and construction of this project will be under my observation.

**'A'ALI'**  
 TMK: (1)2-3-002:086, 087 (por.), and 106 (por.)  
**CONDOMINIUM MAP**

**Condominium Map:**  
 RESIDENCE TYPE 1B-B  
**Scale:**  
 As indicated  


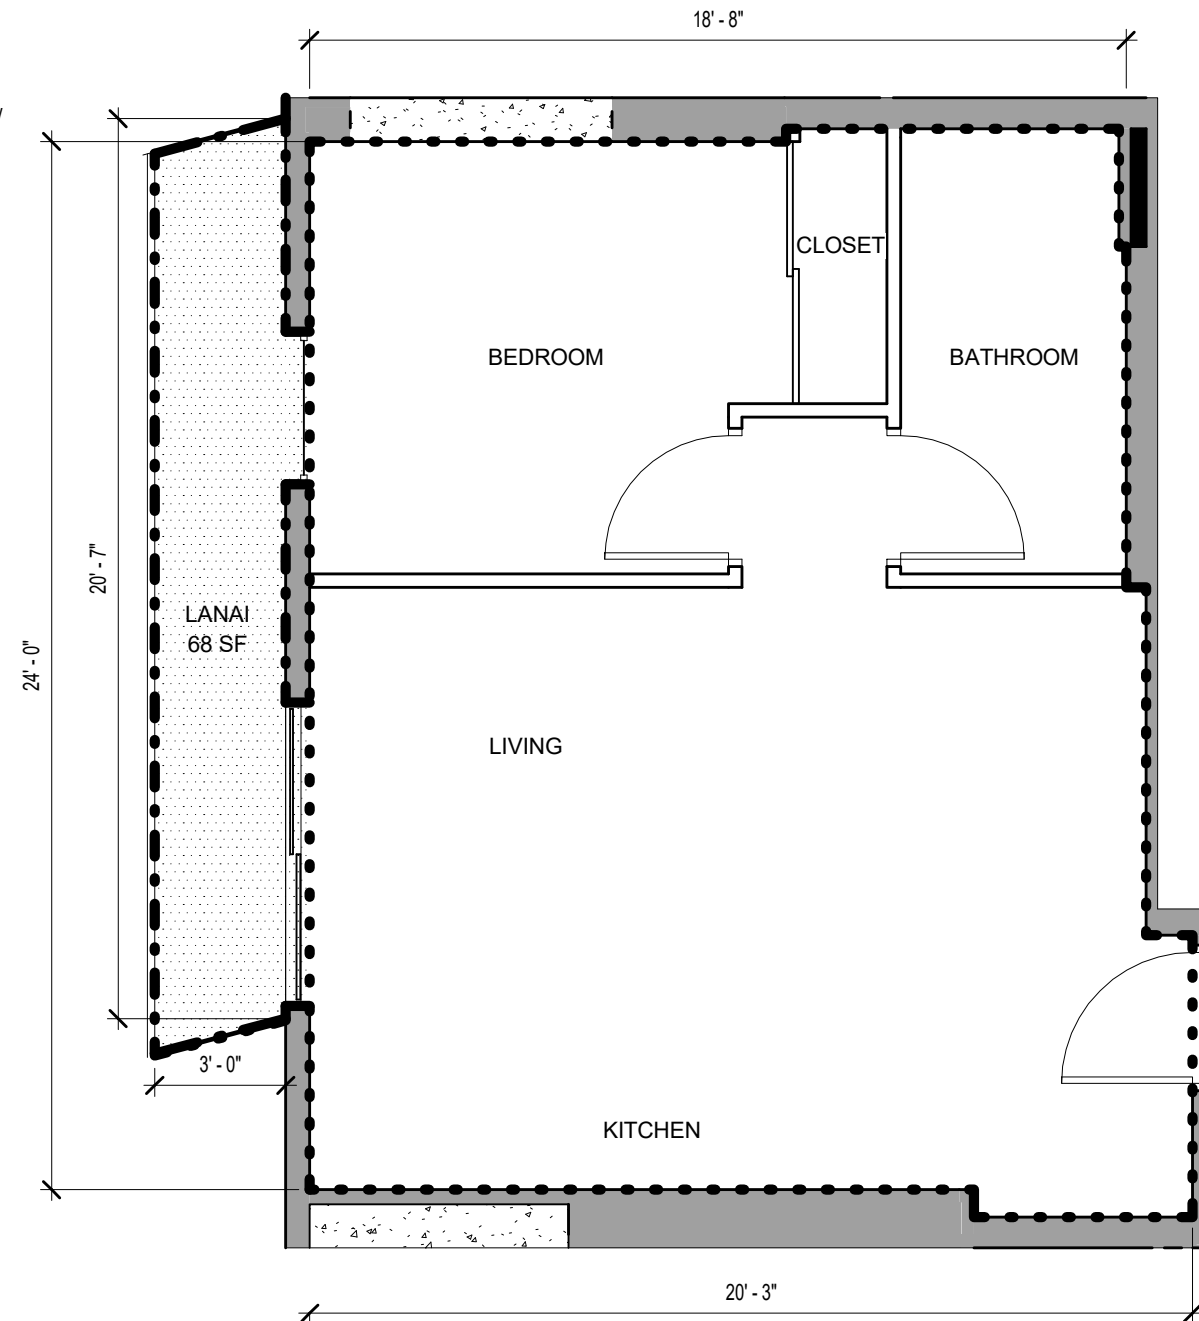
**Unit Type:**  
 1 BED / 1 BATH  
**Estimated Net Living Area:**  
 466 SF

**Unit Numbers:**  
 (33) 911, 1011, 1111, 1211, 1311, 1411, 1511, 1611, 1711, 1811, 1911, 2011, 2111, 2211, 2311, 2411, 2511, 2611, 2711, 2811, 2911, 3011, 3111, 3211, 3311, 3411, 3511, 3611, 3711, 3811, 3911, 4011, 4111  
**Levels:**  
 9, 10, 11, 12, 13, 14, 15, 16, 17, 18, 19, 20, 21, 22, 23, 24, 25, 26, 27, 28, 29, 30, 31, 32, 33, 34, 35, 36, 37, 38, 39, 40, 41

**CPR-412**  
 Date: 06.14.2017


This Condominium Map, which includes this sheet, is intended to show (1) a site plan for the project depicting the location, layout and access to a public road of all buildings included or anticipated to be included in the project; (2) elevations and floor plans of all buildings in the project; (3) the layouts, locations, boundaries, unit numbers, and dimensions of the units; and (4) other details which is specifically required to be shown pursuant to Section 514B-33 of the Hawaii Revised Statutes. This Condominium Map is not intended and shall not be interpreted as creating any obligation to construct or install any improvements, amenities or facilities as may be depicted herein, and no person may rely in any way on any other detail or other matter depicted hereon. This Condominium Map shall not be deemed to contain any representation or warranty whatsoever.

NOTE: ALL MEASUREMENTS AND AREAS ARE APPROXIMATE AND SUBJECT TO SLIGHT VARIANCES



- LEGEND**
- LCE-C: COMMERCIAL LIMITED COMMON ELEMENT
  - GCE: GENERAL COMMON ELEMENT
  - LCE-R: RESIDENTIAL LIMITED COMMON ELEMENT
  - LCE-U: UNIT LIMITED COMMON ELEMENT
  - COMMERCIAL OR RESIDENTIAL UNIT

- LEGEND**
- SF UNIT OUTLINE
  - SF LANAI OUTLINE

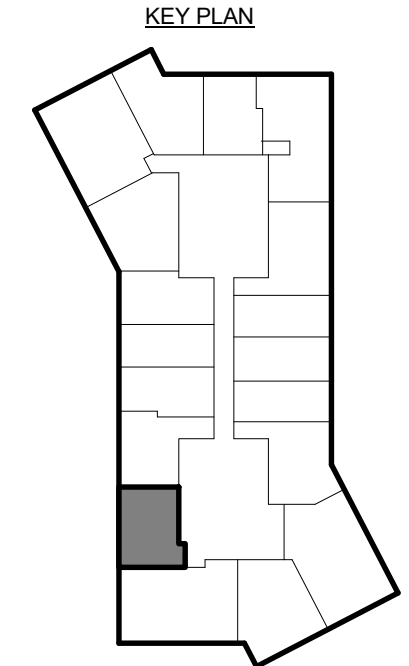

**SCB** SOLOMON CORDWELL BUENZ  
 255 California Street  
 3rd Floor  
 San Francisco, CA 94111

This work was prepared by me or under my supervision and construction of this project will be under my observation.

'A'ALI'  
 TMK: (1)2-3-002:086, 087 (por.), and 106 (por.)  
**CONDOMINIUM MAP**

**Condominium Map:**  
 RESIDENCE TYPE 1B-C  
**Scale:**  
 As indicated


**Unit Type:**  
 1 BED / 1 BATH  
**Estimated Net Living Area:**  
 467 SF

**Unit Numbers:**  
 (33) 903, 1003, 1103, 1203, 1303, 1403, 1503, 1603, 1703, 1803, 1903, 2003, 2103, 2203, 2303, 2403, 2503, 2603, 2703, 2803, 2903, 3003, 3103, 3203, 3303, 3403, 3503, 3603, 3703, 3803, 3903, 4003, 4103  
**Levels:**  
 9, 10, 11, 12, 13, 14, 15, 16, 17, 18, 19, 20, 21, 22, 23, 24, 25, 26, 27, 28, 29, 30, 31, 32, 33, 34, 35, 36, 37, 38, 39, 40, 41

**CPR-413**  
 Date: 06.14.2017


This Condominium Map, which includes this sheet, is intended to show (1) a site plan for the project depicting the location, layout and access to a public road of all buildings included or anticipated to be included in the project; (2) elevations and floor plans of all buildings in the project; (3) the layouts, locations, boundaries, unit numbers, and dimensions of the units; and (4) other details which is specifically required to be shown pursuant to Section 514B-33 of the Hawaii Revised Statutes. This Condominium Map is not intended and shall not be interpreted as creating any obligation to construct or install any improvements, amenities or facilities as may be depicted herein, and no person may rely in any way on any other detail or other matter depicted hereon. This Condominium Map shall not be deemed to contain any representation or warranty whatsoever.

NOTE: ALL MEASUREMENTS AND AREAS ARE APPROXIMATE AND SUBJECT TO SLIGHT VARIANCES

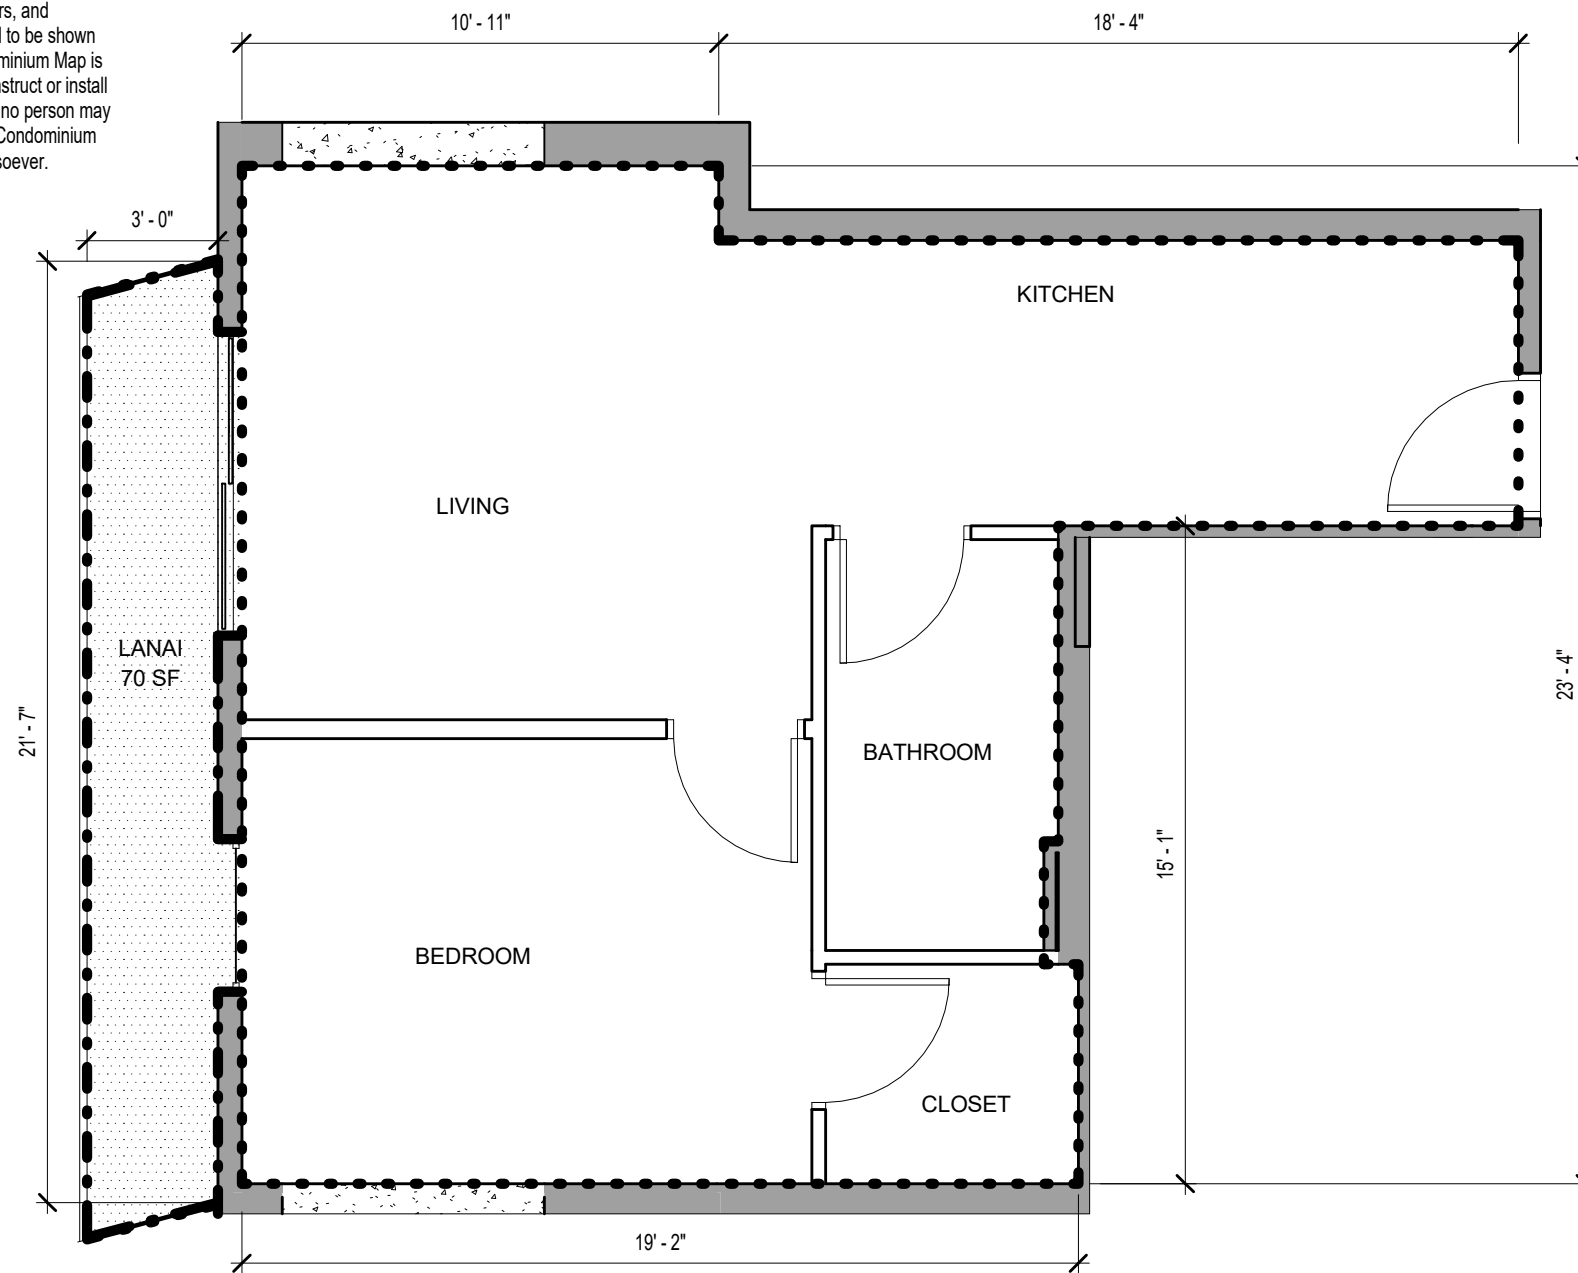

- LEGEND**
- LCE-C: COMMERCIAL LIMITED COMMON ELEMENT
  - GCE: GENERAL COMMON ELEMENT
  - LCE-R: RESIDENTIAL LIMITED COMMON ELEMENT
  - LCE-U: UNIT LIMITED COMMON ELEMENT
  - COMMERCIAL OR RESIDENTIAL UNIT

- LEGEND**
- SF UNIT OUTLINE
  - SF LANAI OUTLINE

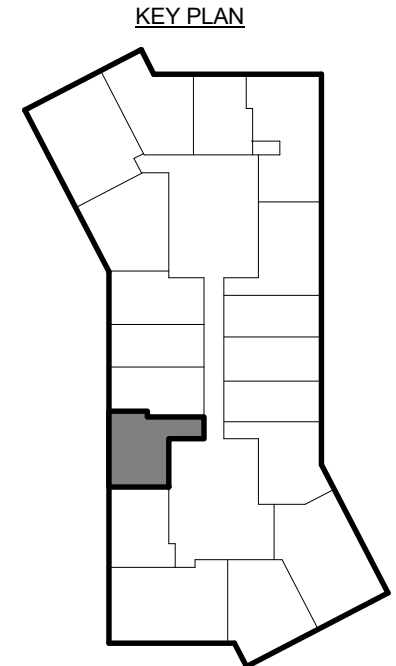

**SCB** SOLOMON CORDWELL BUENZ  
255 California Street  
3rd Floor  
San Francisco, CA 94111

This work was prepared by me or under my supervision and construction of this project will be under my observation.

'A'ALI'I  
TMK: (1)2-3-002:086, 087 (por.),  
and 106 (por.)

**CONDOMINIUM MAP**

**Condominium Map:**  
RESIDENCE TYPE 1B-D  
**Scale:**  
As indicated

**Unit Type:**  
1 BED / 1 BATH

**Estimated Net Living Area:**  
493 SF


**Unit Numbers:**  
(33) 905, 1005, 1105, 1205, 1305, 1405, 1505, 1605, 1705, 1805, 1905, 2005, 2105, 2205, 2305, 2405, 2505, 2605, 2705, 2805, 2905, 3005, 3105, 3205, 3305, 3405, 3505, 3605, 3705, 3805, 3905, 4005, 4105  
**Levels:**  
9, 10, 11, 12, 13, 14, 15, 16, 17, 18, 19, 20, 21, 22, 23, 24, 25, 26, 27, 28, 29, 30, 31, 32, 33, 34, 35, 36, 37, 38, 39, 40, 41

**CPR-414**

**Date:** 06.14.2017

This Condominium Map, which includes this sheet, is intended to show (1) a site plan for the project depicting the location, layout and access to a public road of all buildings included or anticipated to be included in the project; (2) elevations and floor plans of all buildings in the project; (3) the layouts, locations, boundaries, unit numbers, and dimensions of the units; and (4) other details which is specifically required to be shown pursuant to Section 514B-33 of the Hawaii Revised Statutes. This Condominium Map is not intended and shall not be interpreted as creating any obligation to construct or install any improvements, amenities or facilities as may be depicted herein, and no person may rely in any way on any other detail or other matter depicted hereon. This Condominium Map shall not be deemed to contain any representation or warranty whatsoever.


NOTE: ALL MEASUREMENTS AND AREAS ARE APPROXIMATE AND SUBJECT TO SLIGHT VARIANCES

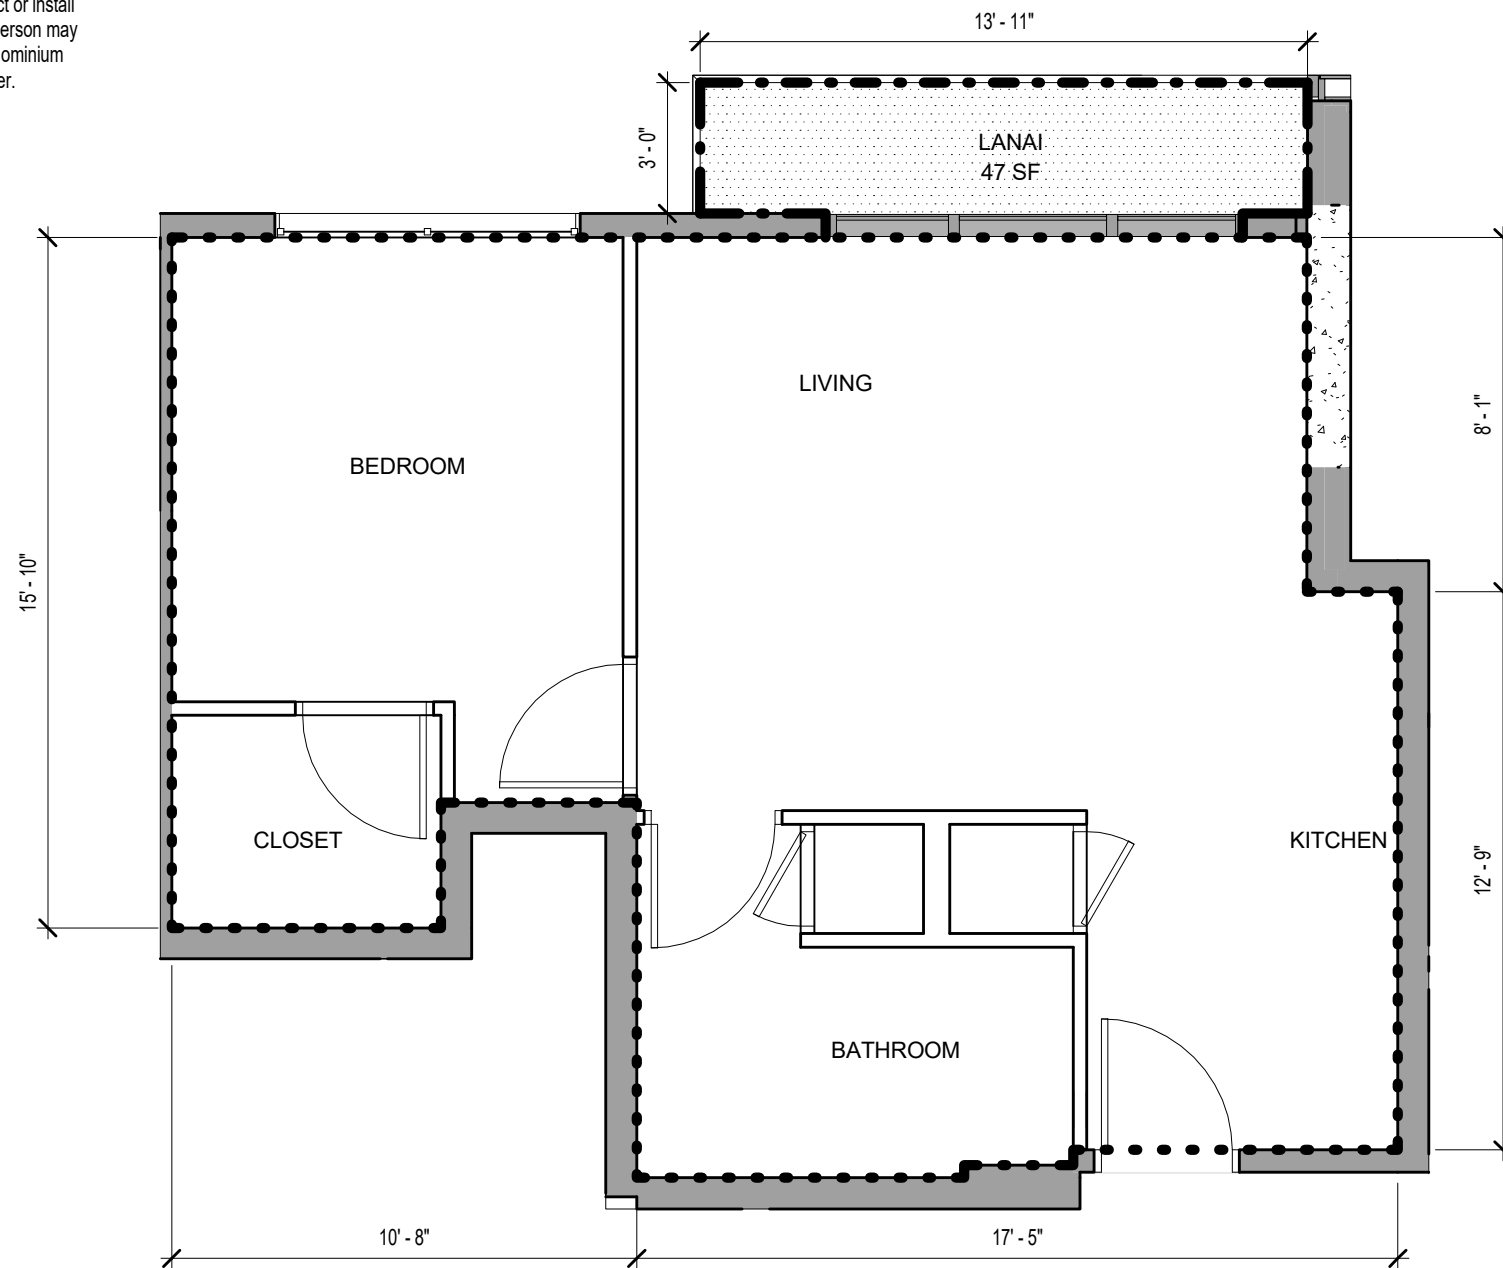

- LEGEND**
- LCE-C: COMMERCIAL LIMITED COMMON ELEMENT
  - GCE: GENERAL COMMON ELEMENT
  - LCE-R: RESIDENTIAL LIMITED COMMON ELEMENT
  - LCE-U: UNIT LIMITED COMMON ELEMENT
  - COMMERCIAL OR RESIDENTIAL UNIT

- LEGEND**
- SF UNIT OUTLINE
  - SF LANAI OUTLINE

**KEY PLAN**

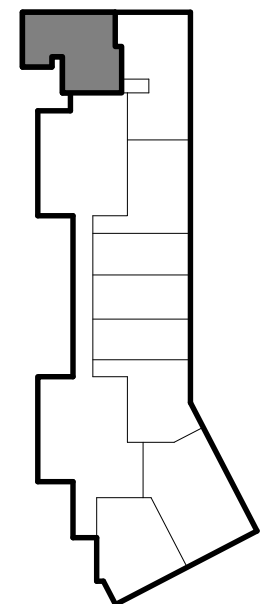

**SCB** SOLOMON CORDWELL BUENZ  
255 California Street  
3rd Floor  
San Francisco, CA 94111

This work was prepared by me or under my supervision and construction of this project will be under my observation.

'A'ALI'I  
TMK: (1)2-3-002:086, 087 (por.),  
and 106 (por.)

**CONDOMINIUM MAP**

**Condominium Map:**  
RESIDENCE TYPE 1B-A8

**Scale:**  
As indicated

**Unit Type:**  
1 BED / 1 BATH

**Estimated Net Living Area:**  
509 SF

**Unit Numbers:**  
(6) 216, 316, 416, 516, 616, 716

**Levels:**  
2, 3, 4, 5, 6, 7


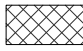

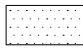

**CPR-415-A**

Date: 06.14.2017



This Condominium Map, which includes this sheet, is intended to show (1) a site plan for the project depicting the location, layout and access to a public road of all buildings included or anticipated to be included in the project; (2) elevations and floor plans of all buildings in the project; (3) the layouts, locations, boundaries, unit numbers, and dimensions of the units; and (4) other details which is specifically required to be shown pursuant to Section 514B-33 of the Hawaii Revised Statutes. This Condominium Map is not intended and shall not be interpreted as creating any obligation to construct or install any improvements, amenities or facilities as may be depicted herein, and no person may rely in any way on any other detail or other matter depicted hereon. This Condominium Map shall not be deemed to contain any representation or warranty whatsoever.


NOTE: ALL MEASUREMENTS AND AREAS ARE APPROXIMATE AND SUBJECT TO SLIGHT VARIANCES

**LEGEND**


-  LCE-C: COMMERCIAL LIMITED COMMON ELEMENT
-  GCE: GENERAL COMMON ELEMENT
-  LCE-R: RESIDENTIAL LIMITED COMMON ELEMENT
-  LCE-U: UNIT LIMITED COMMON ELEMENT
-  COMMERCIAL OR RESIDENTIAL UNIT

**LEGEND**

-  SF UNIT OUTLINE
-  SF LANAI OUTLINE

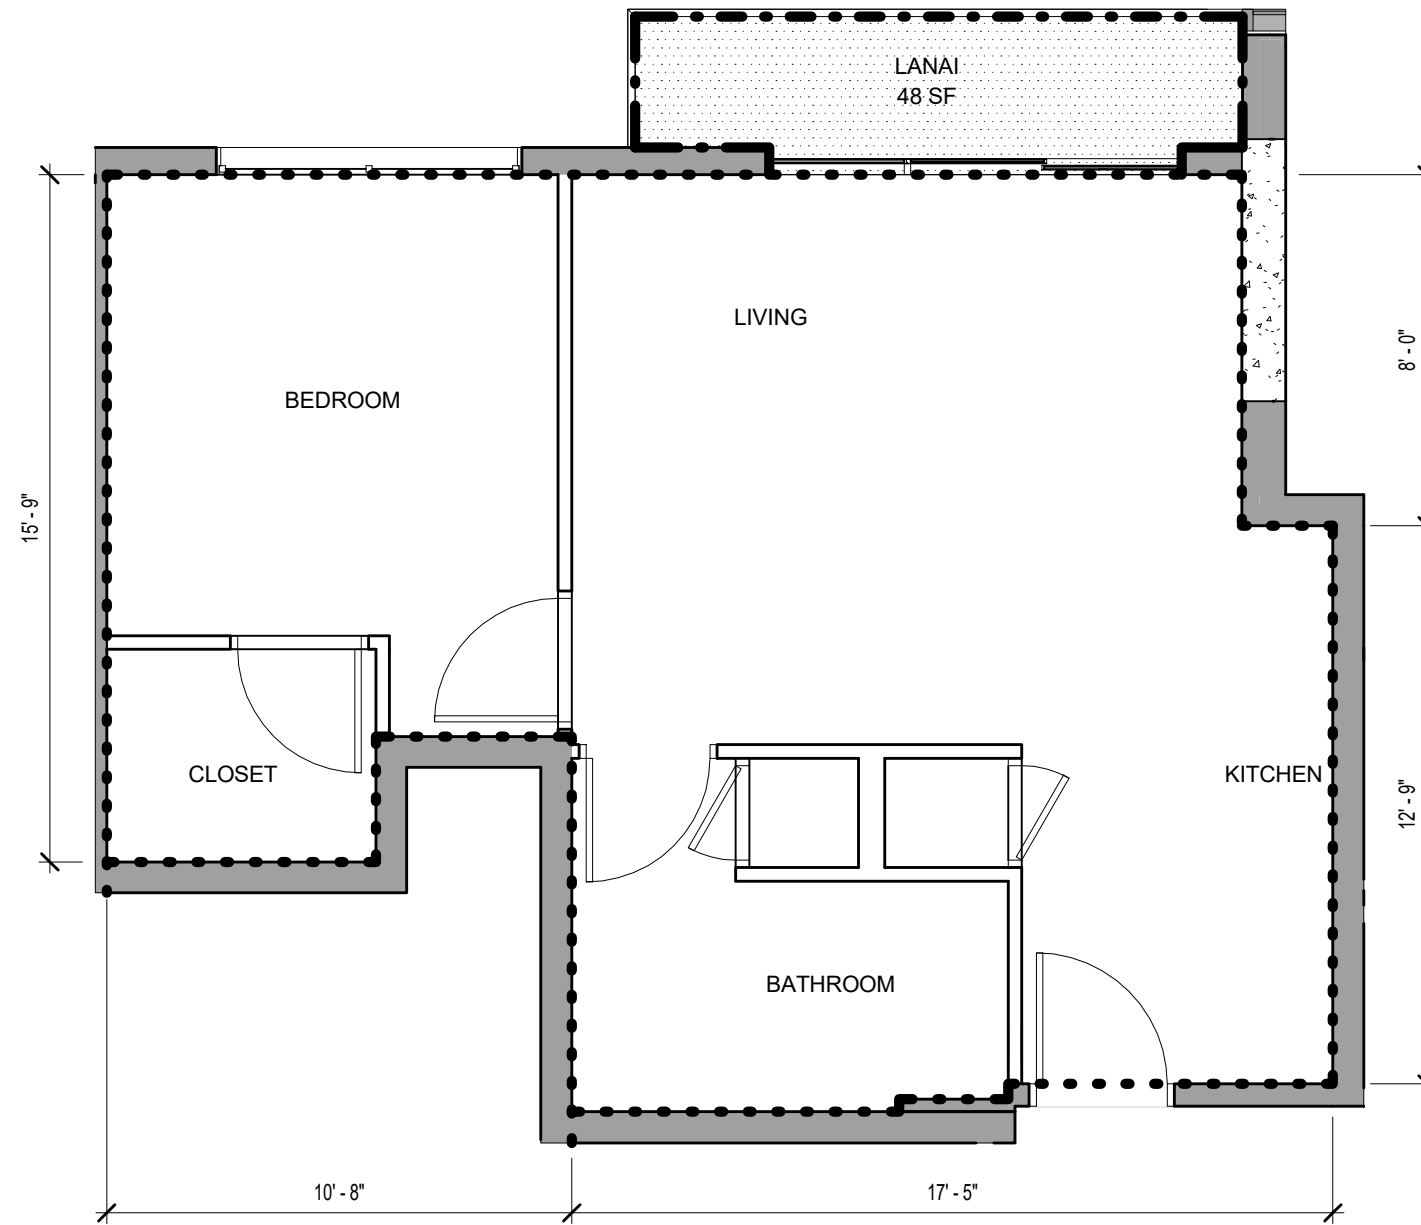


**KEY PLAN**

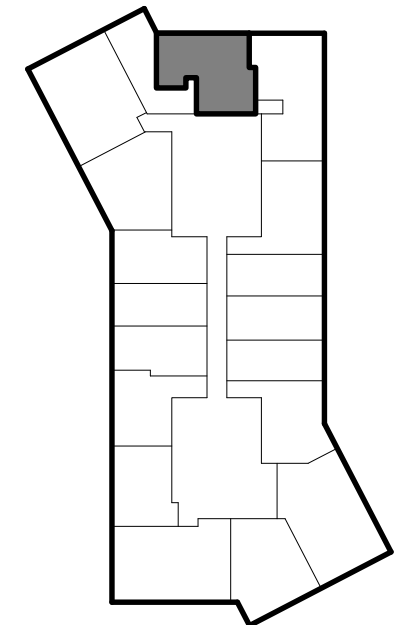

**SCB** SOLOMON CORDWELL BUENZ  
255 California Street  
3rd Floor  
San Francisco, CA 94111

This work was prepared by me or under my supervision and construction of this project will be under my observation.

**'A'ALI'**  
TMK: (1)2-3-002:086, 087 (por.), and 106 (por.)  
**CONDOMINIUM MAP**

**Condominium Map:**  
RESIDENCE TYPE 1B-A8  
**Scale:**  
As indicated  


**Unit Type:**  
1 BED / 1 BATH  
**Estimated Net Living Area:**  
507 SF

**Unit Numbers:**  
(1) 816  
**Levels:**  
8


**CPR-415-B**  
Date: 06.14.2017



This Condominium Map, which includes this sheet, is intended to show (1) a site plan for the project depicting the location, layout and access to a public road of all buildings included or anticipated to be included in the project; (2) elevations and floor plans of all buildings in the project; (3) the layouts, locations, boundaries, unit numbers, and dimensions of the units; and (4) other details which is specifically required to be shown pursuant to Section 514B-33 of the Hawaii Revised Statutes. This Condominium Map is not intended and shall not be interpreted as creating any obligation to construct or install any improvements, amenities or facilities as may be depicted herein, and no person may rely in any way on any other detail or other matter depicted hereon. This Condominium Map shall not be deemed to contain any representation or warranty whatsoever.

**UNIT (17):** 0917, 1117, 1317, 1517, 1717, 1917, 2117, 2317, 2517, 2717, 2917, 3117, 3317, 3517, 3717, 3917, 4117

**B UNIT (16):** 1017, 1217, 1417, 1617, 1817, 2017, 2217, 2417, 2617, 2817, 3017, 3217, 3417, 3617, 3817, 4017

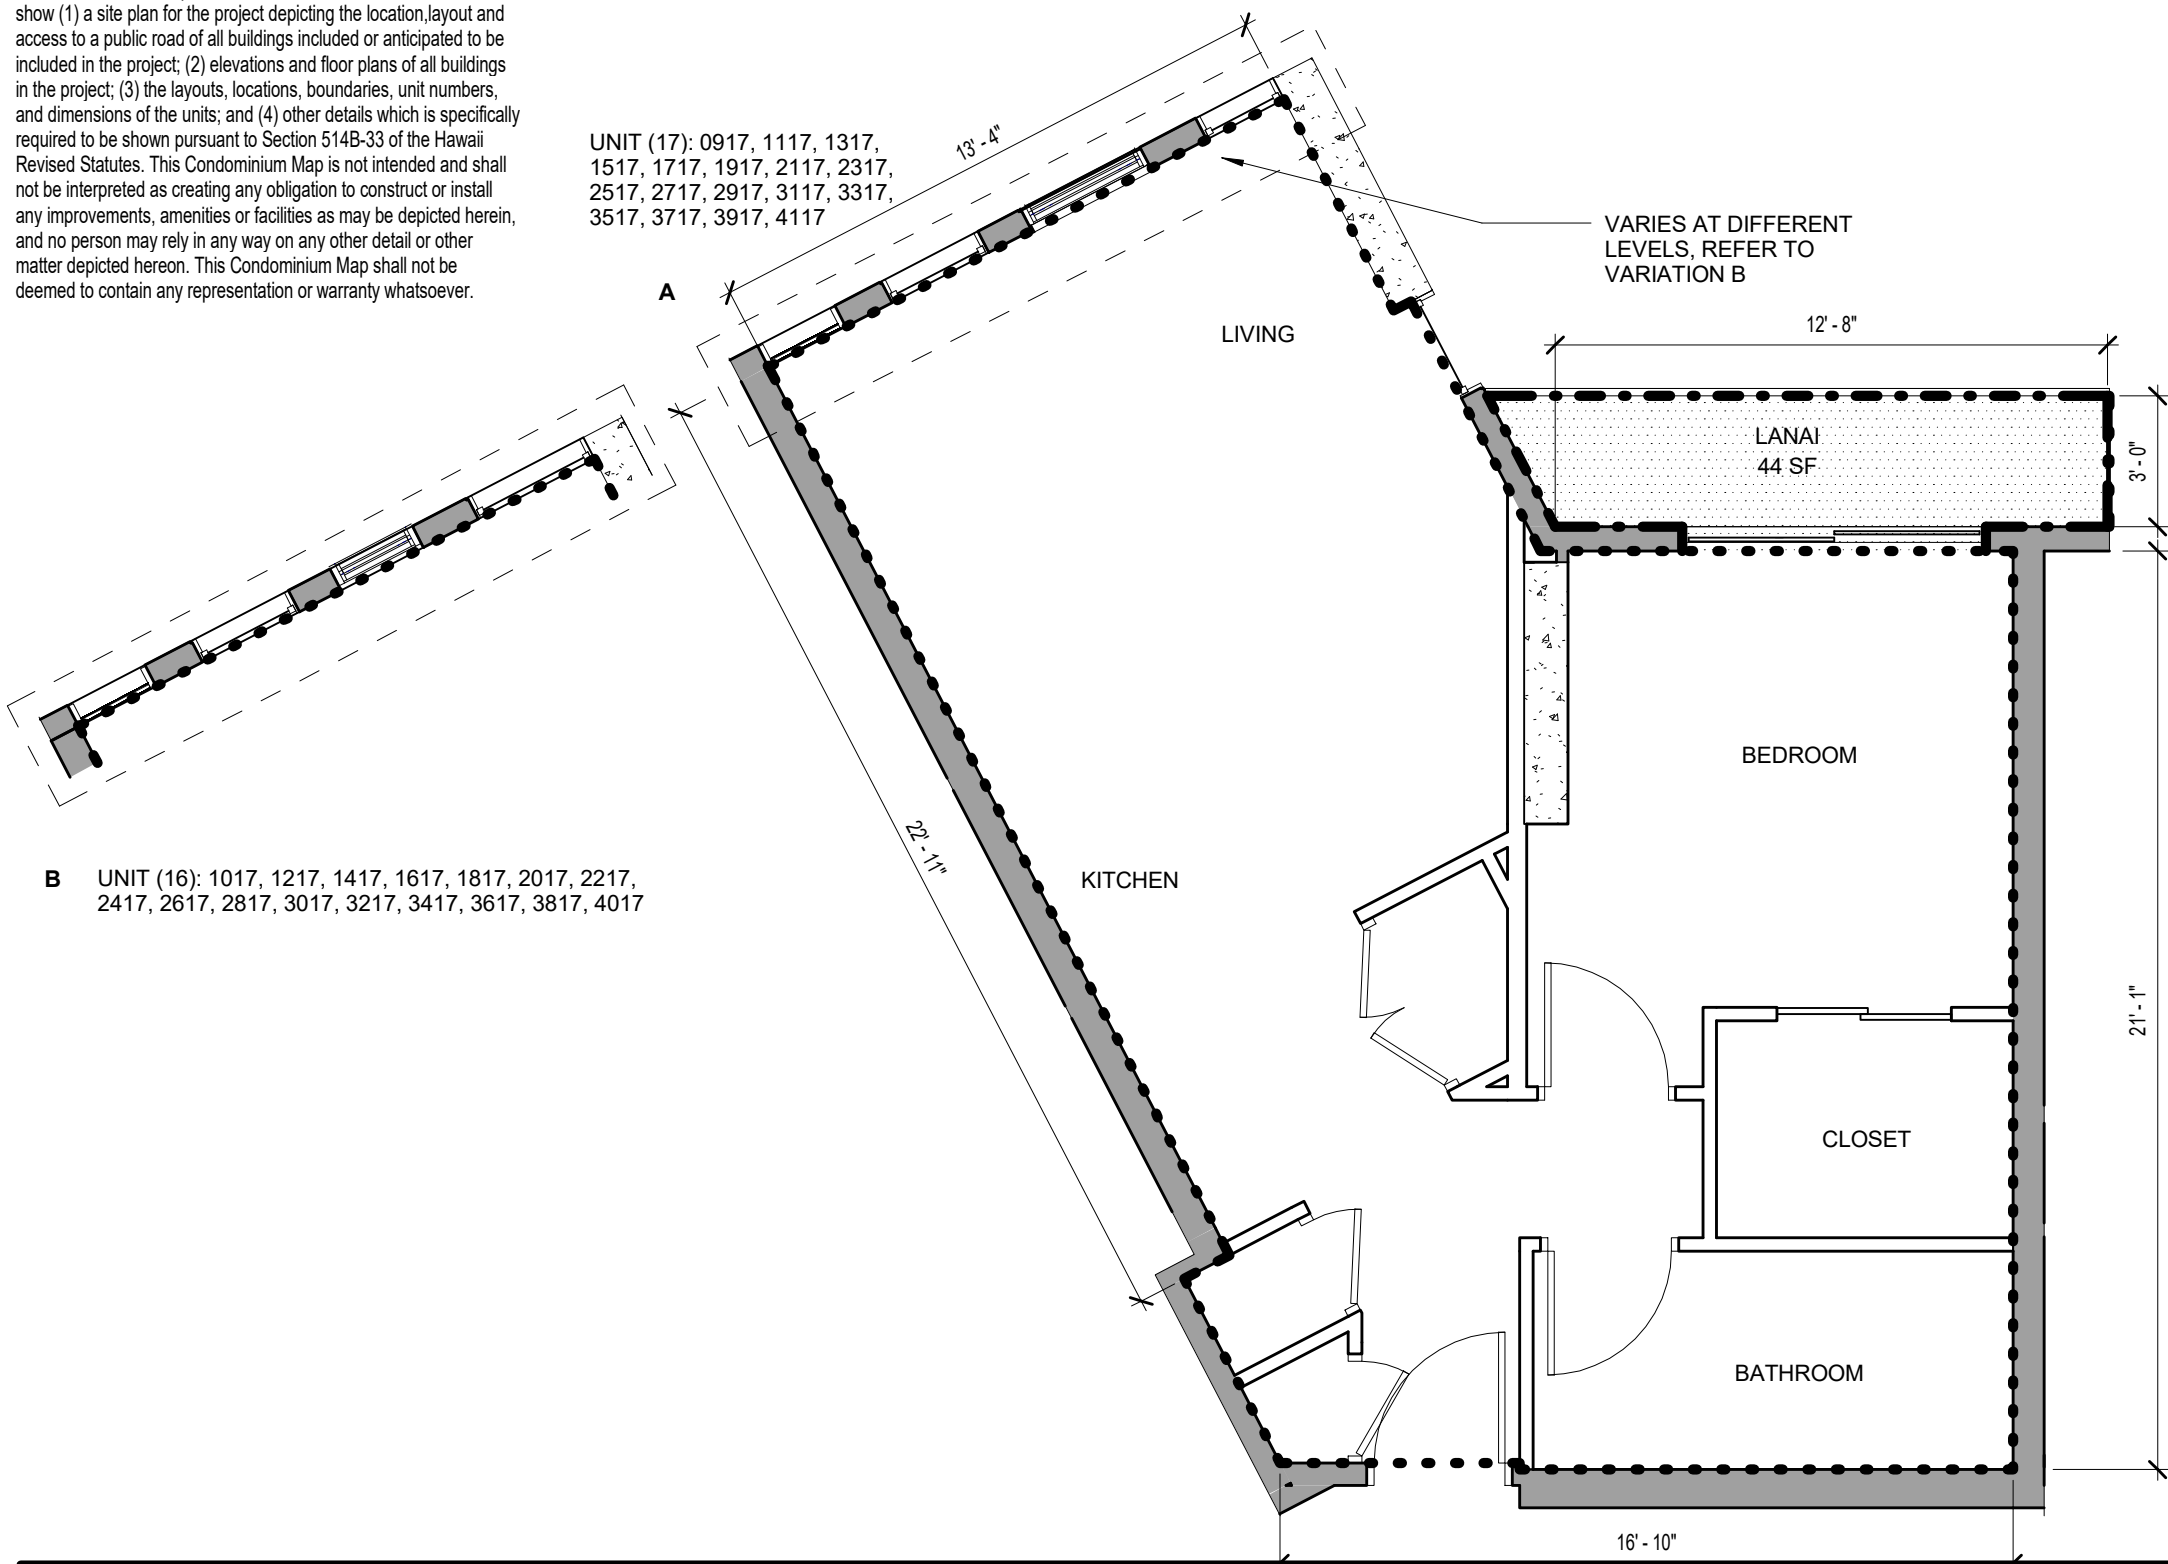

NOTE: ALL MEASUREMENTS AND AREAS ARE APPROXIMATE AND SUBJECT TO SLIGHT VARIANCES


**LEGEND**

- LCE-C: COMMERCIAL LIMITED COMMON ELEMENT
- GCE: GENERAL COMMON ELEMENT
- LCE-R: RESIDENTIAL LIMITED COMMON ELEMENT
- LCE-U: UNIT LIMITED COMMON ELEMENT
- COMMERCIAL OR RESIDENTIAL UNIT

**LEGEND**

- SF UNIT OUTLINE
- SF LANAI OUTLINE

**KEY PLAN**

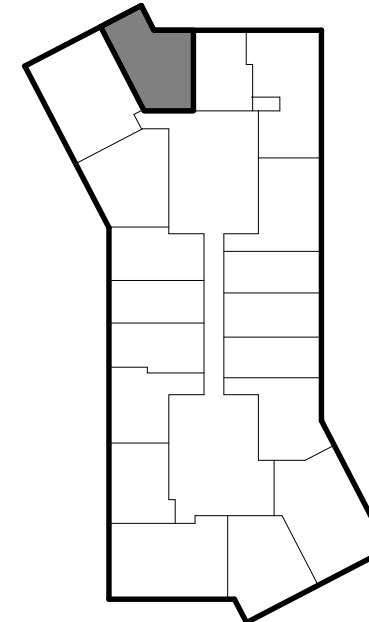

**SCB** SOLOMON CORDWELL BUENZ  
255 California Street  
3rd Floor  
San Francisco, CA 94111

This work was prepared by me or under my supervision and construction of this project will be under my observation.

'A'ALI'  
TMK: (1)2-3-002:086, 087 (por.), and 106 (por.)

**CONDOMINIUM MAP**

Condominium Map:  
RESIDENCE TYPE 1B-F

Scale:  
As indicated

Unit Type:  
1 BED / 1 BATH

Estimated Net Living Area:  
557 SF

Unit Numbers:  
(33) 917, 1017, 1117, 1217, 1317, 1417, 1517, 1617, 1717, 1817, 1917, 2017, 2117, 2217, 2317, 2417, 2517, 2617, 2717, 2817, 2917, 3017, 3117, 3217, 3317, 3417, 3517, 3617, 3717, 3817, 3917, 4017, 4117  
Levels:  
9, 10, 11, 12, 13, 14, 15, 16, 17, 18, 19, 20, 21, 22, 23, 24, 25, 26, 27, 28, 29, 30, 31, 32, 33, 34, 35, 36, 37, 38, 39, 40, 41


**CPR-416**

Date: 06.14.2017


This Condominium Map, which includes this sheet, is intended to show (1) a site plan for the project depicting the location, layout and access to a public road of all buildings included or anticipated to be included in the project; (2) elevations and floor plans of all buildings in the project; (3) the layouts, locations, boundaries, unit numbers, and dimensions of the units; and (4) other details which is specifically required to be shown pursuant to Section 514B-33 of the Hawaii Revised Statutes. This Condominium Map is not intended and shall not be interpreted as creating any obligation to construct or install any improvements, amenities or facilities as may be depicted herein, and no person may rely in any way on any other detail or other matter depicted hereon. This Condominium Map shall not be deemed to contain any representation or warranty whatsoever.

NOTE: ALL MEASUREMENTS AND AREAS ARE APPROXIMATE AND SUBJECT TO SLIGHT VARIANCES

ALTERNATE WINDOW CONFIGURATIONS:

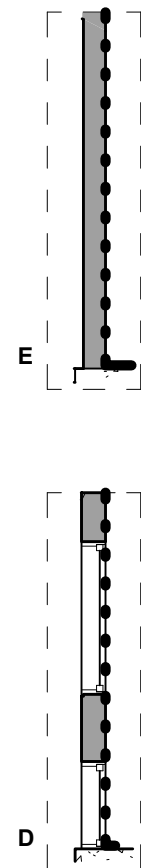

WINDOW CONFIGURATIONS VARY. REFER TO VARIATIONS C, D, AND E

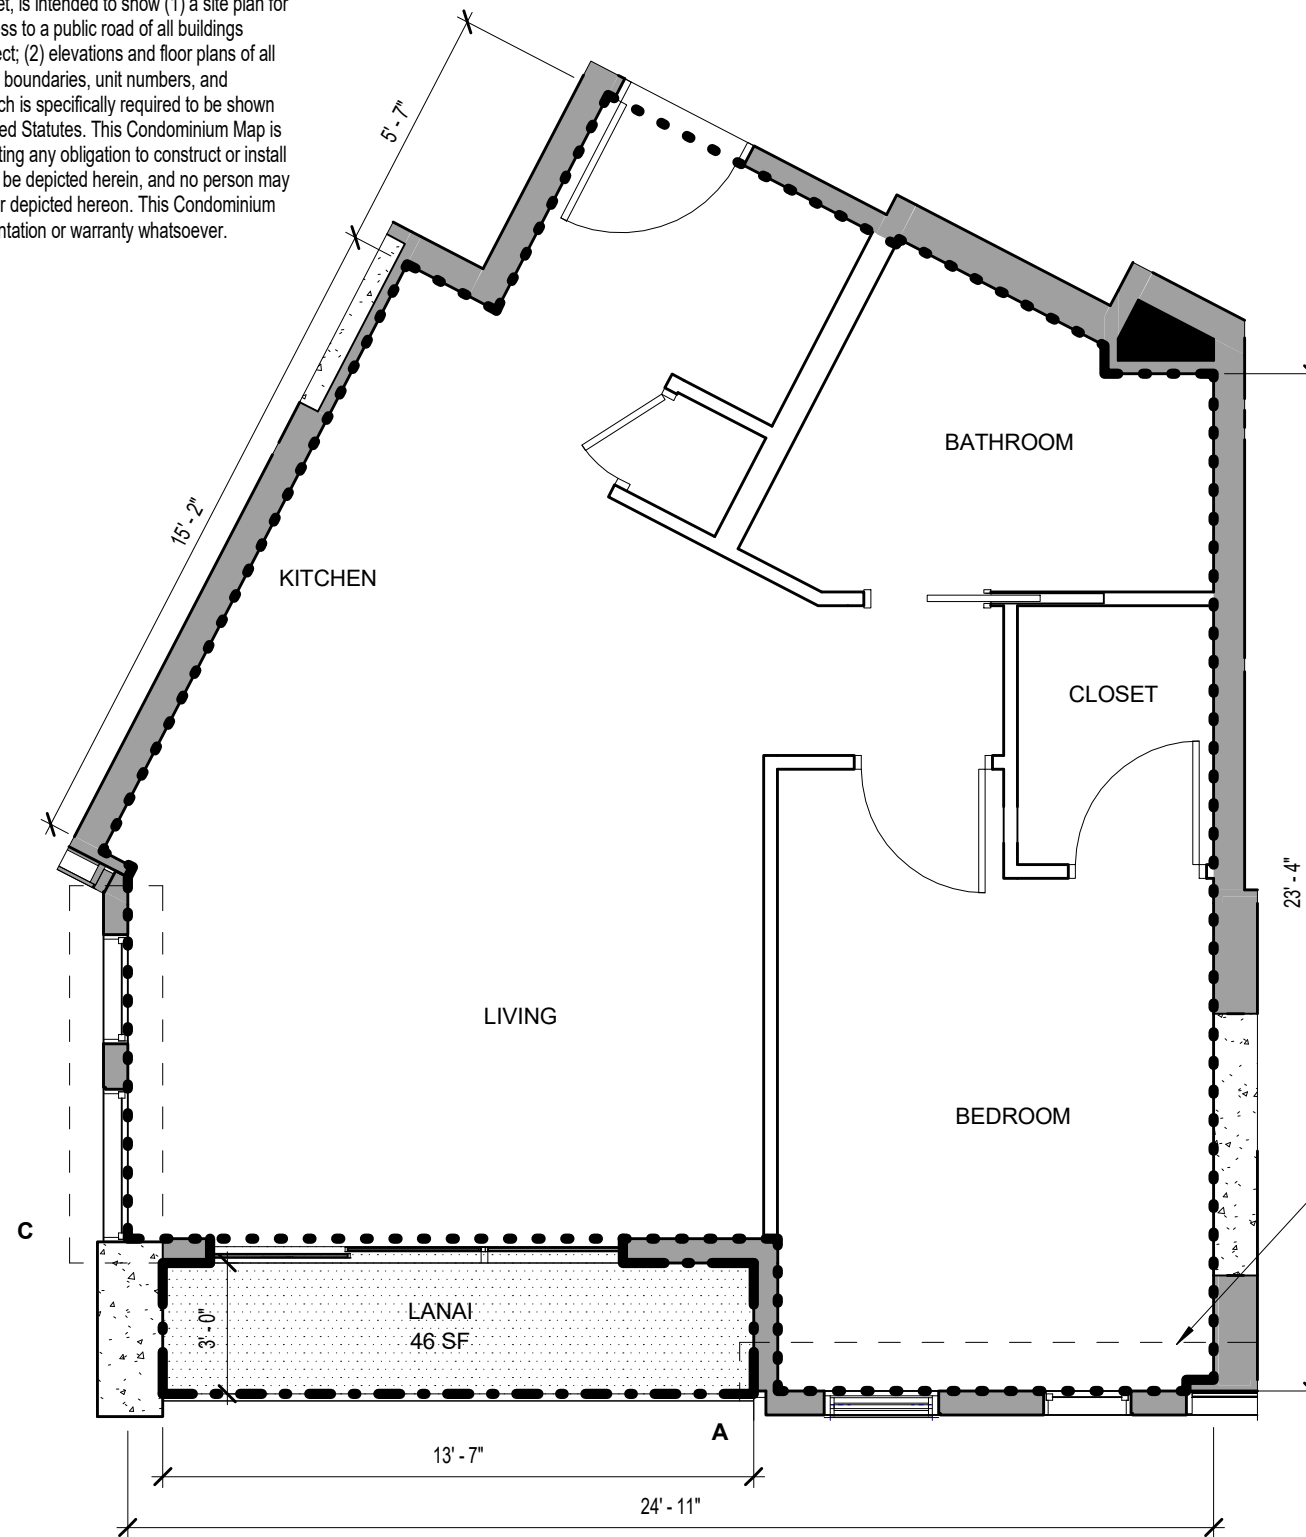

LEGEND

- LCE-C: COMMERCIAL LIMITED COMMON ELEMENT
- GCE: GENERAL COMMON ELEMENT
- LCE-R: RESIDENTIAL LIMITED COMMON ELEMENT
- LCE-U: UNIT LIMITED COMMON ELEMENT
- COMMERCIAL OR RESIDENTIAL UNIT


FACADE COMBINATIONS

- AE** UNIT (3): 300, 500, 700
- BE** UNIT (3): 200, 400, 600
- AC** UNIT (17): 900, 1100, 1300, 1500, 1700, 1900, 2100, 2300, 2500, 2700, 2900, 3100, 3300, 3500, 3700, 3900, 4100
- BD** UNIT (16): 1000, 1200, 1400, 1600, 1800, 2000, 2200, 2400, 2600, 2800, 3000, 3200, 3400, 3600, 3800, 4000


LEGEND

- SF UNIT OUTLINE
- SF LANAI OUTLINE

KEY PLAN

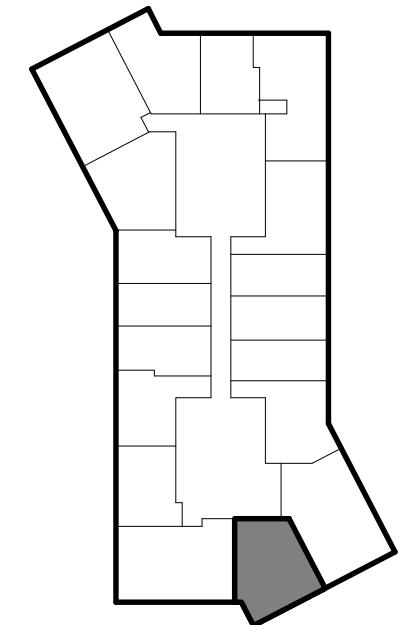

VARIES AT DIFFERENT LEVELS, REFER TO VARIATION B

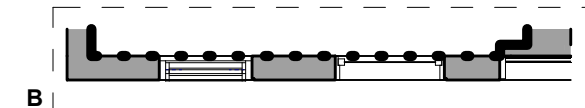

**SCB** SOLOMON CORDWELL BUENZ  
255 California Street  
3rd Floor  
San Francisco, CA 94111

This work was prepared by me or under my supervision and construction of this project will be under my observation.

'A'ALI'  
TMK: (1)2-3-002:086, 087 (por.), and 106 (por.)

CONDOMINIUM MAP

Condominium Map:  
RESIDENCE TYPE 1B-G  
Scale:  
As indicated

Unit Type:  
1 BED / 1 BATH

Estimated Net Living Area:  
559 SF

Unit Numbers:  
(39) 200, 300, 400, 500, 600, 700, 900, 1000, 1100, 1200, 1300, 1400, 1500, 1600, 1700, 1800, 1900, 2000, 2100, 2200, 2300, 2400, 2500, 2600, 2700, 2800, 2900, 3000, 3100, 3200, 3300, 3400, 3500, 3600, 3700, 3800, 3900, 4000, 4100  
Levels:  
2, 3, 4, 5, 6, 7, 9, 10, 11, 12, 13, 14, 15, 16, 17, 18, 19, 20, 21, 22, 23, 24, 25, 26, 27, 28, 29, 30, 31, 32, 33, 34, 35, 36, 37, 38, 39, 40, 41






**CPR-417**

Date: 06.14.2017



This Condominium Map, which includes this sheet, is intended to show (1) a site plan for the project depicting the location, layout and access to a public road of all buildings included or anticipated to be included in the project; (2) elevations and floor plans of all buildings in the project; (3) the layouts, locations, boundaries, unit numbers, and dimensions of the units; and (4) other details which is specifically required to be shown pursuant to Section 514B-33 of the Hawaii Revised Statutes. This Condominium Map is not intended and shall not be interpreted as creating any obligation to construct or install any improvements, amenities or facilities as may be depicted herein, and no person may rely in any way on any other detail or other matter depicted hereon. This Condominium Map shall not be deemed to contain any representation or warranty whatsoever.

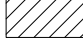
NOTE: ALL MEASUREMENTS AND AREAS ARE APPROXIMATE AND SUBJECT TO SLIGHT VARIANCES

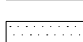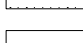**LEGEND**


-  LCE-C: COMMERCIAL LIMITED COMMON ELEMENT
-  GCE: GENERAL COMMON ELEMENT
-  LCE-R: RESIDENTIAL LIMITED COMMON ELEMENT
-  LCE-U: UNIT LIMITED COMMON ELEMENT
-  COMMERCIAL OR RESIDENTIAL UNIT

**LEGEND**

-  SF UNIT OUTLINE
-  SF LANAI OUTLINE

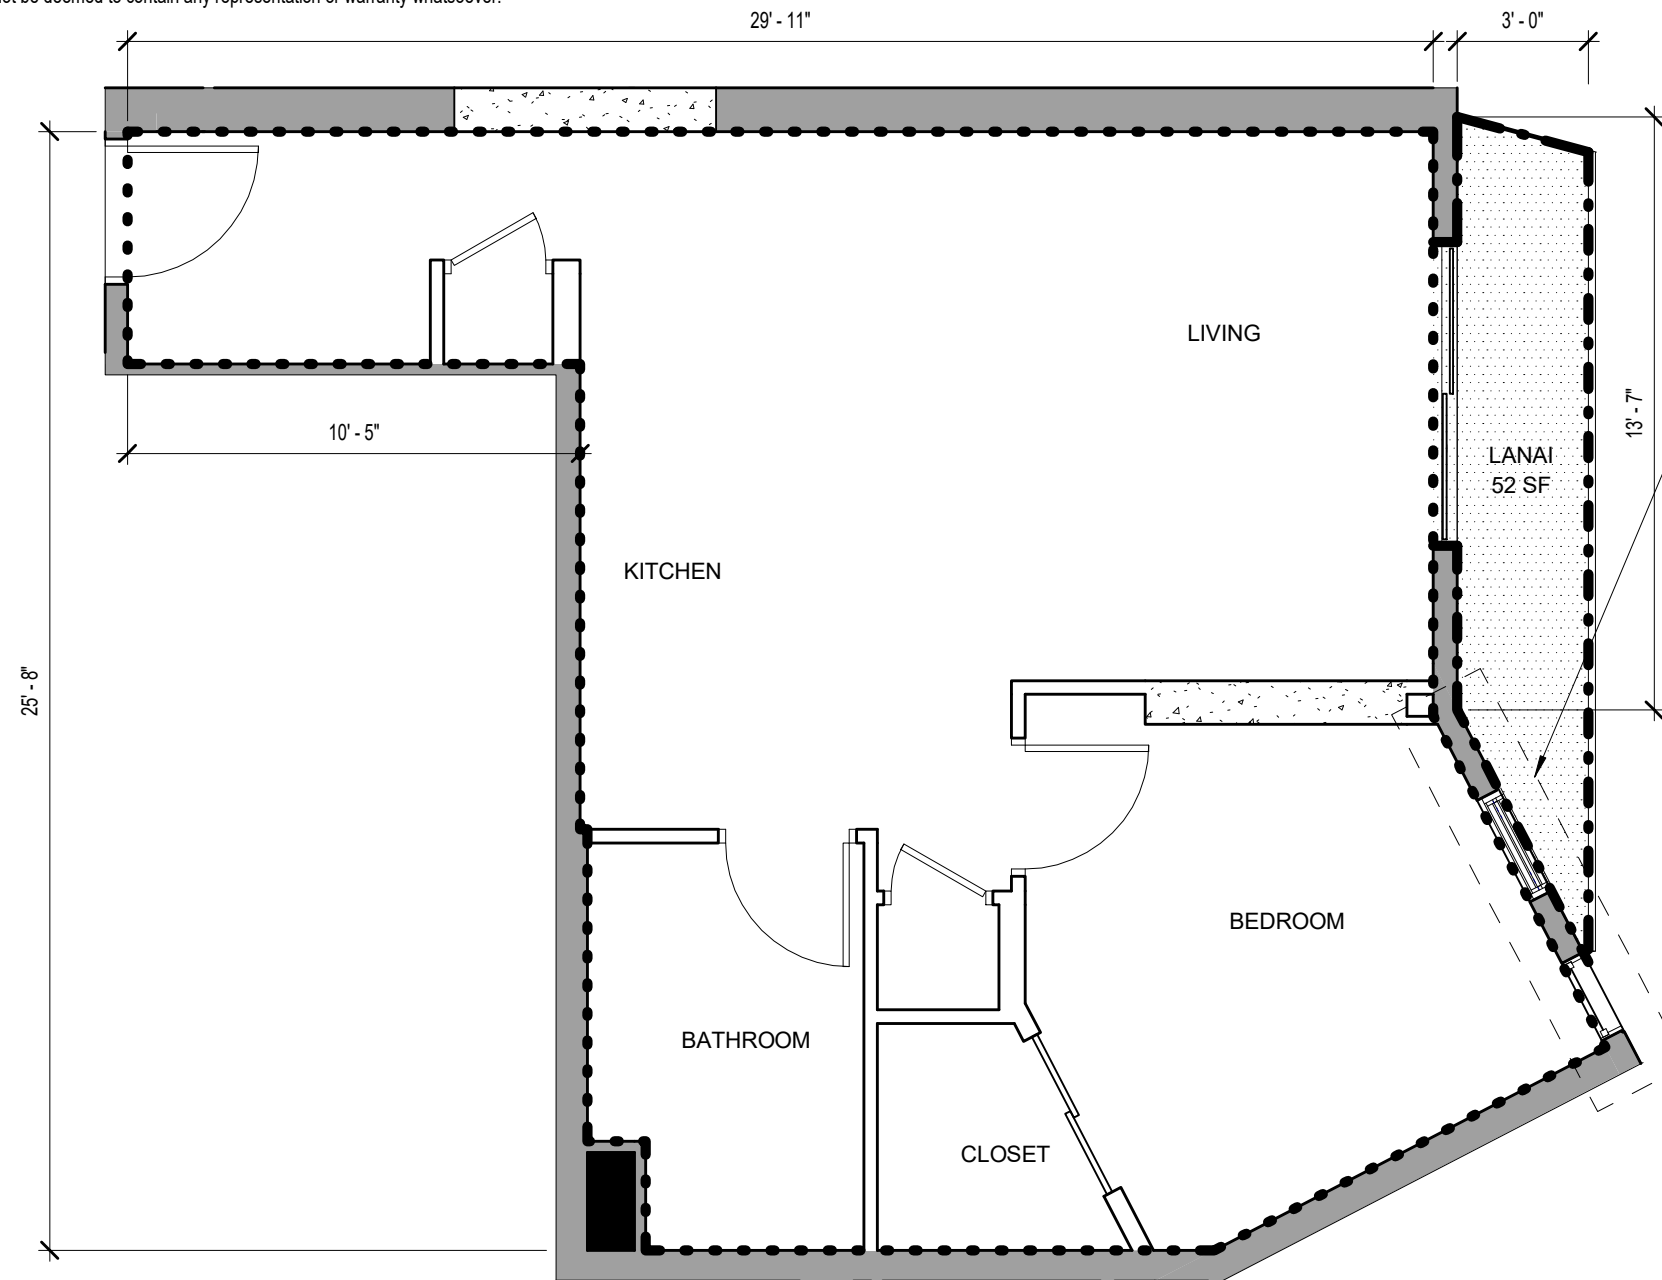


VARIES AT DIFFERENT LEVELS, REFER TO VARIATION B

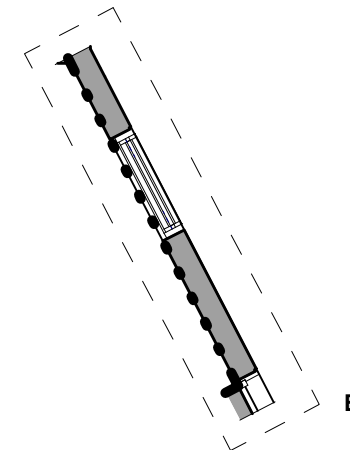

UNIT (17): 904, 1104, 1304, 1504, 1704, 1904, 2104, 2304, 2504, 2704, 2904, 3104, 3304, 3504, 3704, 3904, 4104

UNIT (16): 1004, 1204, 1404, 1604, 1804, 2004, 2204, 2404, 2604, 2804, 3004, 3204, 3404, 3604, 3804, 4004

**KEY PLAN**

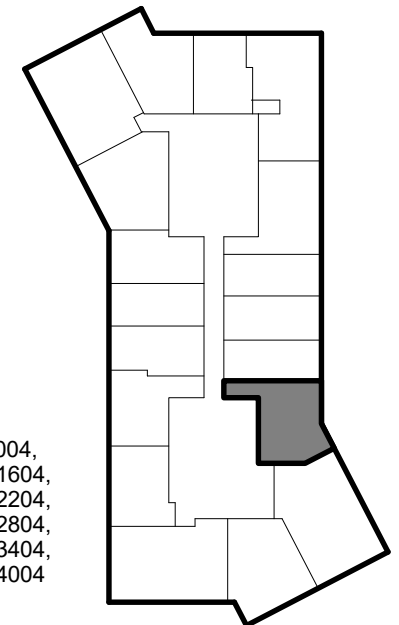

**SCB** SOLOMON CORDWELL BUENZ  
255 California Street  
3rd Floor  
San Francisco, CA 94111


This work was prepared by me or under my supervision and construction of this project will be under my observation.

'A'ALI'  
TMK: (1)2-3-002:086, 087 (por.), and 106 (por.)

**CONDOMINIUM MAP**

Condominium Map:  
RESIDENCE TYPE 1B-E

Scale:  
As indicated

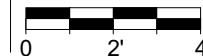

Unit Type:  
1 BED / 1 BATH

Estimated Net Living Area:  
564 SF

Unit Numbers:  
(33) 904, 1004, 1104, 1204, 1304, 1404, 1504, 1604, 1704, 1804, 1904, 2004, 2104, 2204, 2304, 2404, 2504, 2604, 2704, 2804, 2904, 3004, 3104, 3204, 3304, 3404, 3504, 3604, 3704, 3804, 3904, 4004, 4104  
Levels:  
9, 10, 11, 12, 13, 14, 15, 16, 17, 18, 19, 20, 21, 22, 23, 24, 25, 26, 27, 28, 29, 30, 31, 32, 33, 34, 35, 36, 37, 38, 39, 40, 41


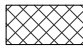

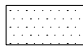

**CPR-418-A**

Date: 06.14.2017



This Condominium Map, which includes this sheet, is intended to show (1) a site plan for the project depicting the location, layout and access to a public road of all buildings included or anticipated to be included in the project; (2) elevations and floor plans of all buildings in the project; (3) the layouts, locations, boundaries, unit numbers, and dimensions of the units; and (4) other details which is specifically required to be shown pursuant to Section 514B-33 of the Hawaii Revised Statutes. This Condominium Map is not intended and shall not be interpreted as creating any obligation to construct or install any improvements, amenities or facilities as may be depicted herein, and no person may rely in any way on any other detail or other matter depicted hereon. This Condominium Map shall not be deemed to contain any representation or warranty whatsoever.

NOTE: ALL MEASUREMENTS AND AREAS ARE APPROXIMATE AND SUBJECT TO SLIGHT VARIANCES



**LEGEND**

-  LCE-C: COMMERCIAL LIMITED COMMON ELEMENT
-  GCE: GENERAL COMMON ELEMENT
-  LCE-R: RESIDENTIAL LIMITED COMMON ELEMENT
-  LCE-U: UNIT LIMITED COMMON ELEMENT
-  COMMERCIAL OR RESIDENTIAL UNIT

**LEGEND**

-  SF UNIT OUTLINE
-  SF LANAI OUTLINE

**KEY PLAN**

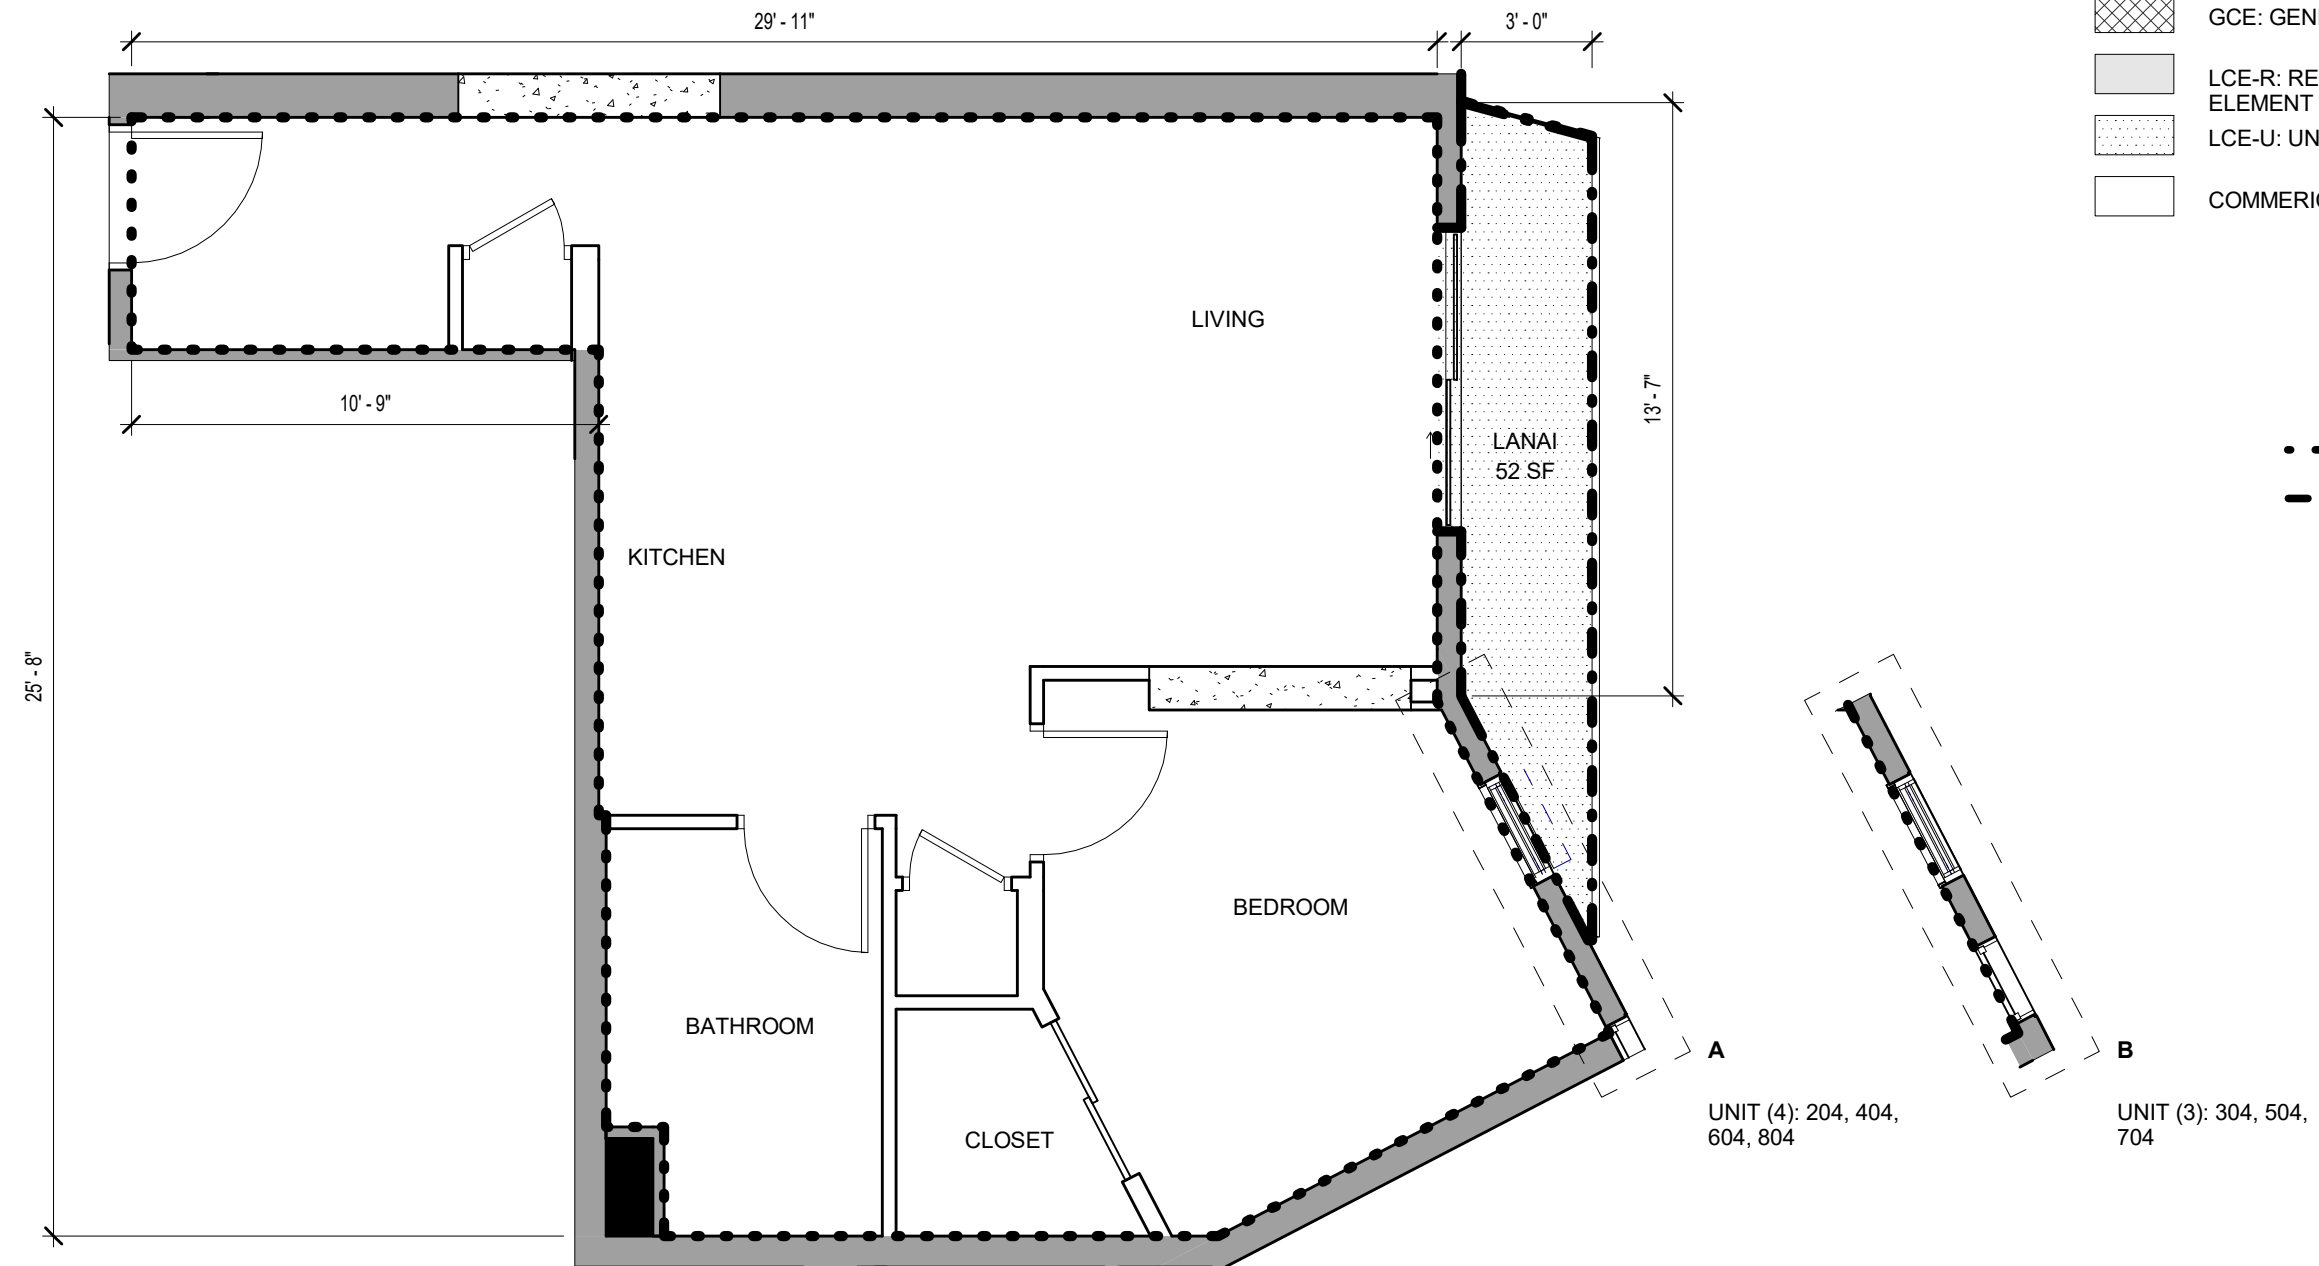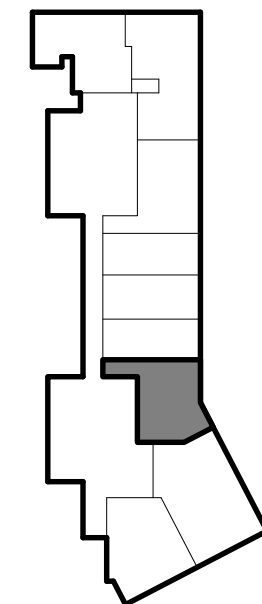


**A**  
UNIT (4): 204, 404,  
604, 804

**B**  
UNIT (3): 304, 504,  
704

**SCB** SOLOMON CORDWELL BUENZ  
255 California Street  
3rd Floor  
San Francisco, CA 94111

This work was prepared by me or under my supervision and construction of this project will be under my observation.

**'A'ALI'**  
TMK: (1)2-3-002:086, 087 (por.), and 106 (por.)  
**CONDOMINIUM MAP**

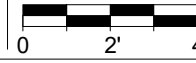
**Condominium Map:**  
RESIDENCE TYPE 1B-E  
**Scale:**  
As indicated  


**Unit Type:**  
1 BED / 1 BATH  
**Estimated Net Living Area:**  
557 SF

**Unit Numbers:**  
(7) 204, 304, 404, 504, 604, 704, 804  
**Levels:**  
2, 3, 4, 5, 6, 7, 8





 
**CPR-418-B**  
Date: 06.14.2017

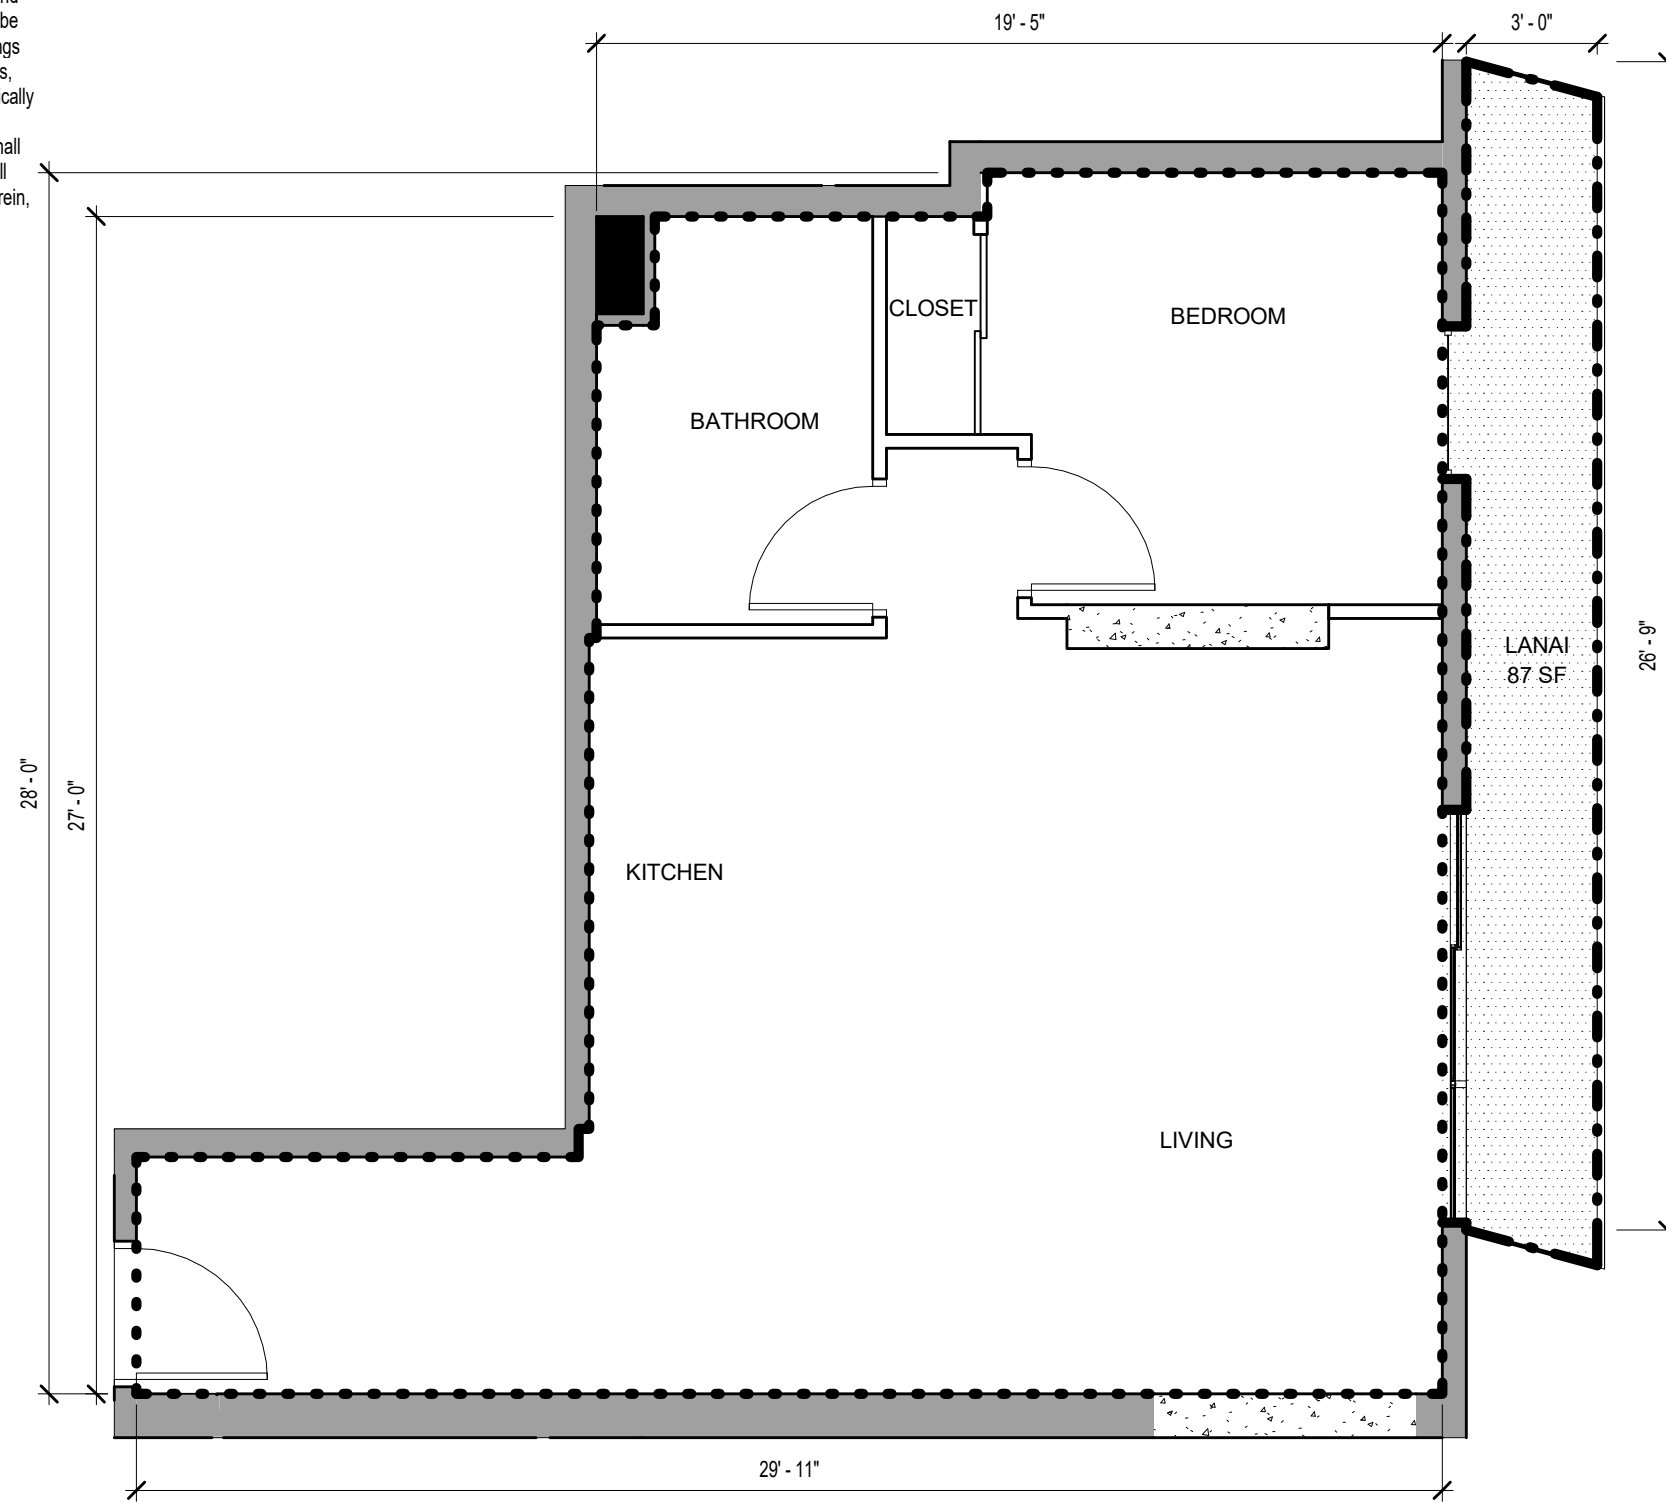This Condominium Map, which includes this sheet, is intended to show (1) a site plan for the project depicting the location, layout and access to a public road of all buildings included or anticipated to be included in the project; (2) elevations and floor plans of all buildings in the project; (3) the layouts, locations, boundaries, unit numbers, and dimensions of the units; and (4) other details which is specifically required to be shown pursuant to Section 514B-33 of the Hawaii Revised Statutes. This Condominium Map is not intended and shall not be interpreted as creating any obligation to construct or install any improvements, amenities or facilities as may be depicted herein, and no person may rely in any way on any other detail or other matter depicted hereon. This Condominium Map shall not be deemed to contain any representation or warranty whatsoever.



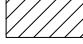

NOTE: ALL MEASUREMENTS AND AREAS ARE APPROXIMATE AND SUBJECT TO SLIGHT VARIANCES


**LEGEND**

-  LCE-C: COMMERCIAL LIMITED COMMON ELEMENT
-  GCE: GENERAL COMMON ELEMENT
-  LCE-R: RESIDENTIAL LIMITED COMMON ELEMENT
-  LCE-U: UNIT LIMITED COMMON ELEMENT
-  COMMERCIAL OR RESIDENTIAL UNIT

**LEGEND**

-  SF UNIT OUTLINE
-  SF LANAI OUTLINE

**KEY PLAN**

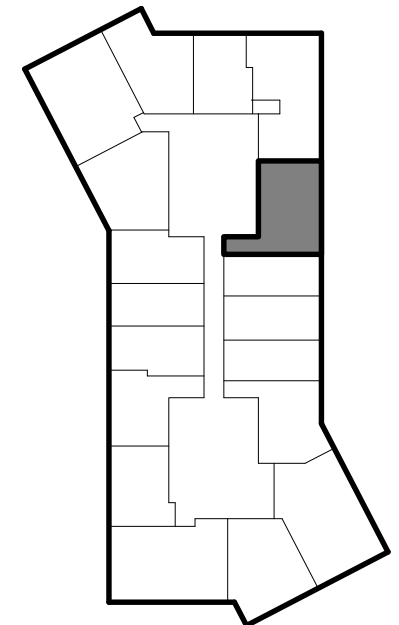

**SCB** SOLOMON CORDWELL BUENZ  
255 California Street  
3rd Floor  
San Francisco, CA 94111

This work was prepared by me or under my supervision and construction of this project will be under my observation.

'A'ALI'  
TMK: (1)2-3-002:086, 087 (por.), and 106 (por.)

**CONDOMINIUM MAP**

Condominium Map:  
RESIDENCE TYPE 1B-H  
Scale:  
As indicated



Unit Type:  
1 BED / 1 BATH


Estimated Net Living Area:  
590 SF

Unit Numbers:  
(33) 912, 1012, 1112, 1212, 1312, 1412, 1512, 1612, 1712, 1812, 1912, 2012, 2112, 2212, 2312, 2412, 2512, 2612, 2712, 2812, 2912, 3012, 3112, 3212, 3312, 3412, 3512, 3612, 3712, 3812, 3912, 4012, 4112  
Levels:  
9, 10, 11, 12, 13, 14, 15, 16, 17, 18, 19, 20, 21, 22, 23, 24, 25, 26, 27, 28, 29, 30, 31, 32, 33, 34, 35, 36, 37, 38, 39, 40, 41

**CPR-419-A**




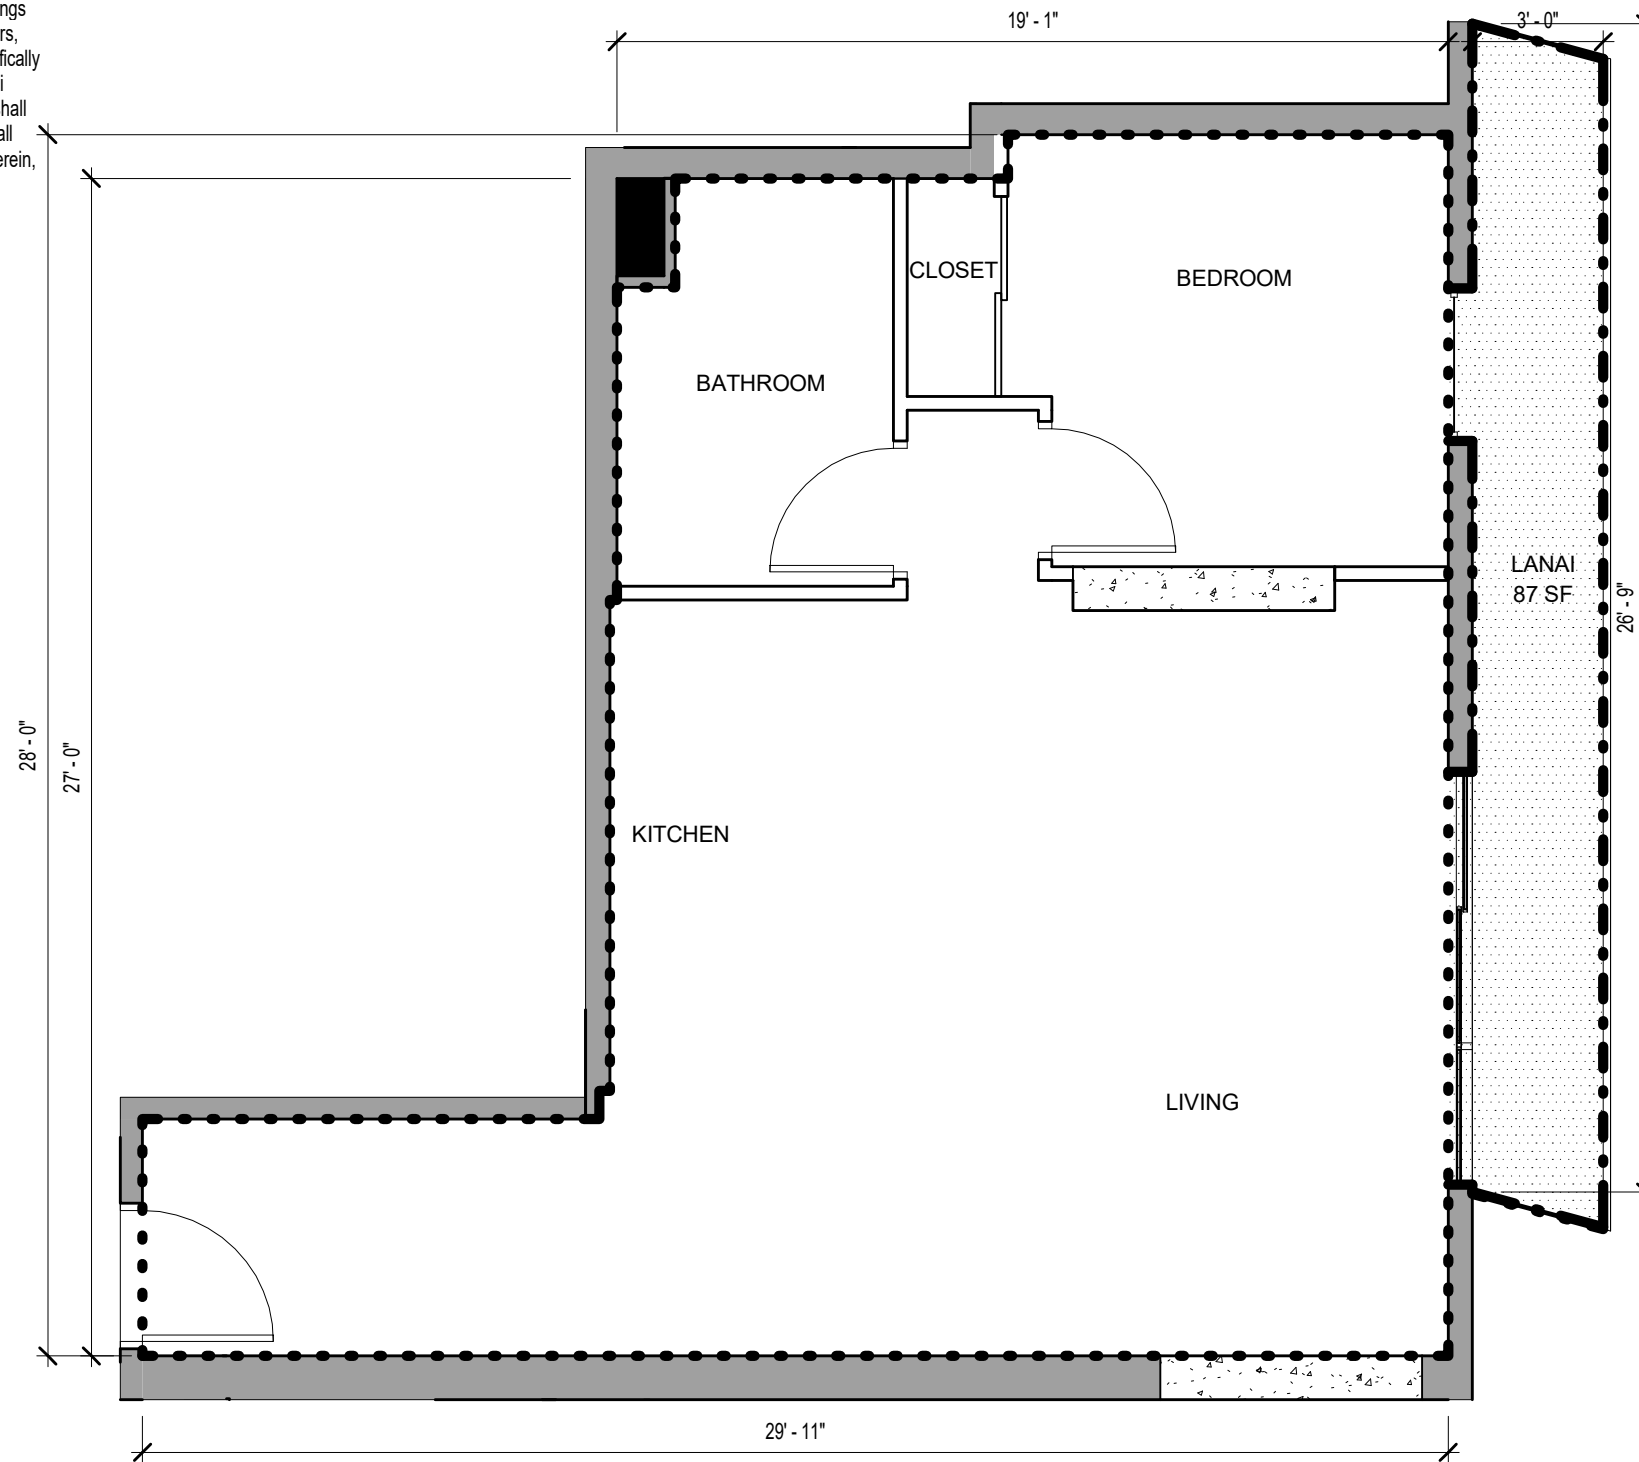

Date: 06.14.2017

This Condominium Map, which includes this sheet, is intended to show (1) a site plan for the project depicting the location, layout and access to a public road of all buildings included or anticipated to be included in the project; (2) elevations and floor plans of all buildings in the project; (3) the layouts, locations, boundaries, unit numbers, and dimensions of the units; and (4) other details which is specifically required to be shown pursuant to Section 514B-33 of the Hawaii Revised Statutes. This Condominium Map is not intended and shall not be interpreted as creating any obligation to construct or install any improvements, amenities or facilities as may be depicted herein, and no person may rely in any way on any other detail or other matter depicted hereon. This Condominium Map shall not be deemed to contain any representation or warranty whatsoever.



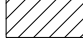

NOTE: ALL MEASUREMENTS AND AREAS ARE APPROXIMATE AND SUBJECT TO SLIGHT VARIANCES


**LEGEND**

-  LCE-C: COMMERCIAL LIMITED COMMON ELEMENT
-  GCE: GENERAL COMMON ELEMENT
-  LCE-R: RESIDENTIAL LIMITED COMMON ELEMENT
-  LCE-U: UNIT LIMITED COMMON ELEMENT
-  COMMERCIAL OR RESIDENTIAL UNIT

**LEGEND**

-  SF UNIT OUTLINE
-  SF LANAI OUTLINE

**KEY PLAN**

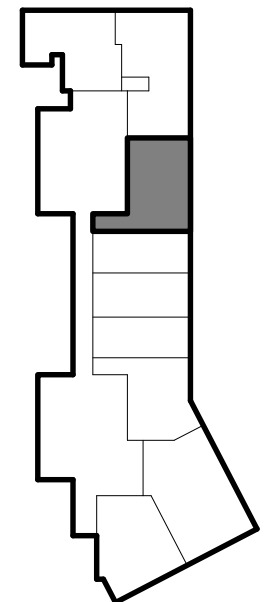

**SCB** SOLOMON CORDWELL BUENZ  
255 California Street  
3rd Floor  
San Francisco, CA 94111

This work was prepared by me or under my supervision and construction of this project will be under my observation.

'A'ALI'  
TMK: (1)2-3-002:086, 087 (por.), and 106 (por.)

**CONDOMINIUM MAP**

Condominium Map:  
RESIDENCE TYPE 1B-H  
Scale:  
As indicated



Unit Type:  
1 BED / 1 BATH

Estimated Net Living Area:  
582 SF


Unit Numbers:  
(6) 212, 312, 412, 512, 612, 712

Levels:  
2, 3, 4, 5, 6, 7

**CPR-419-B**




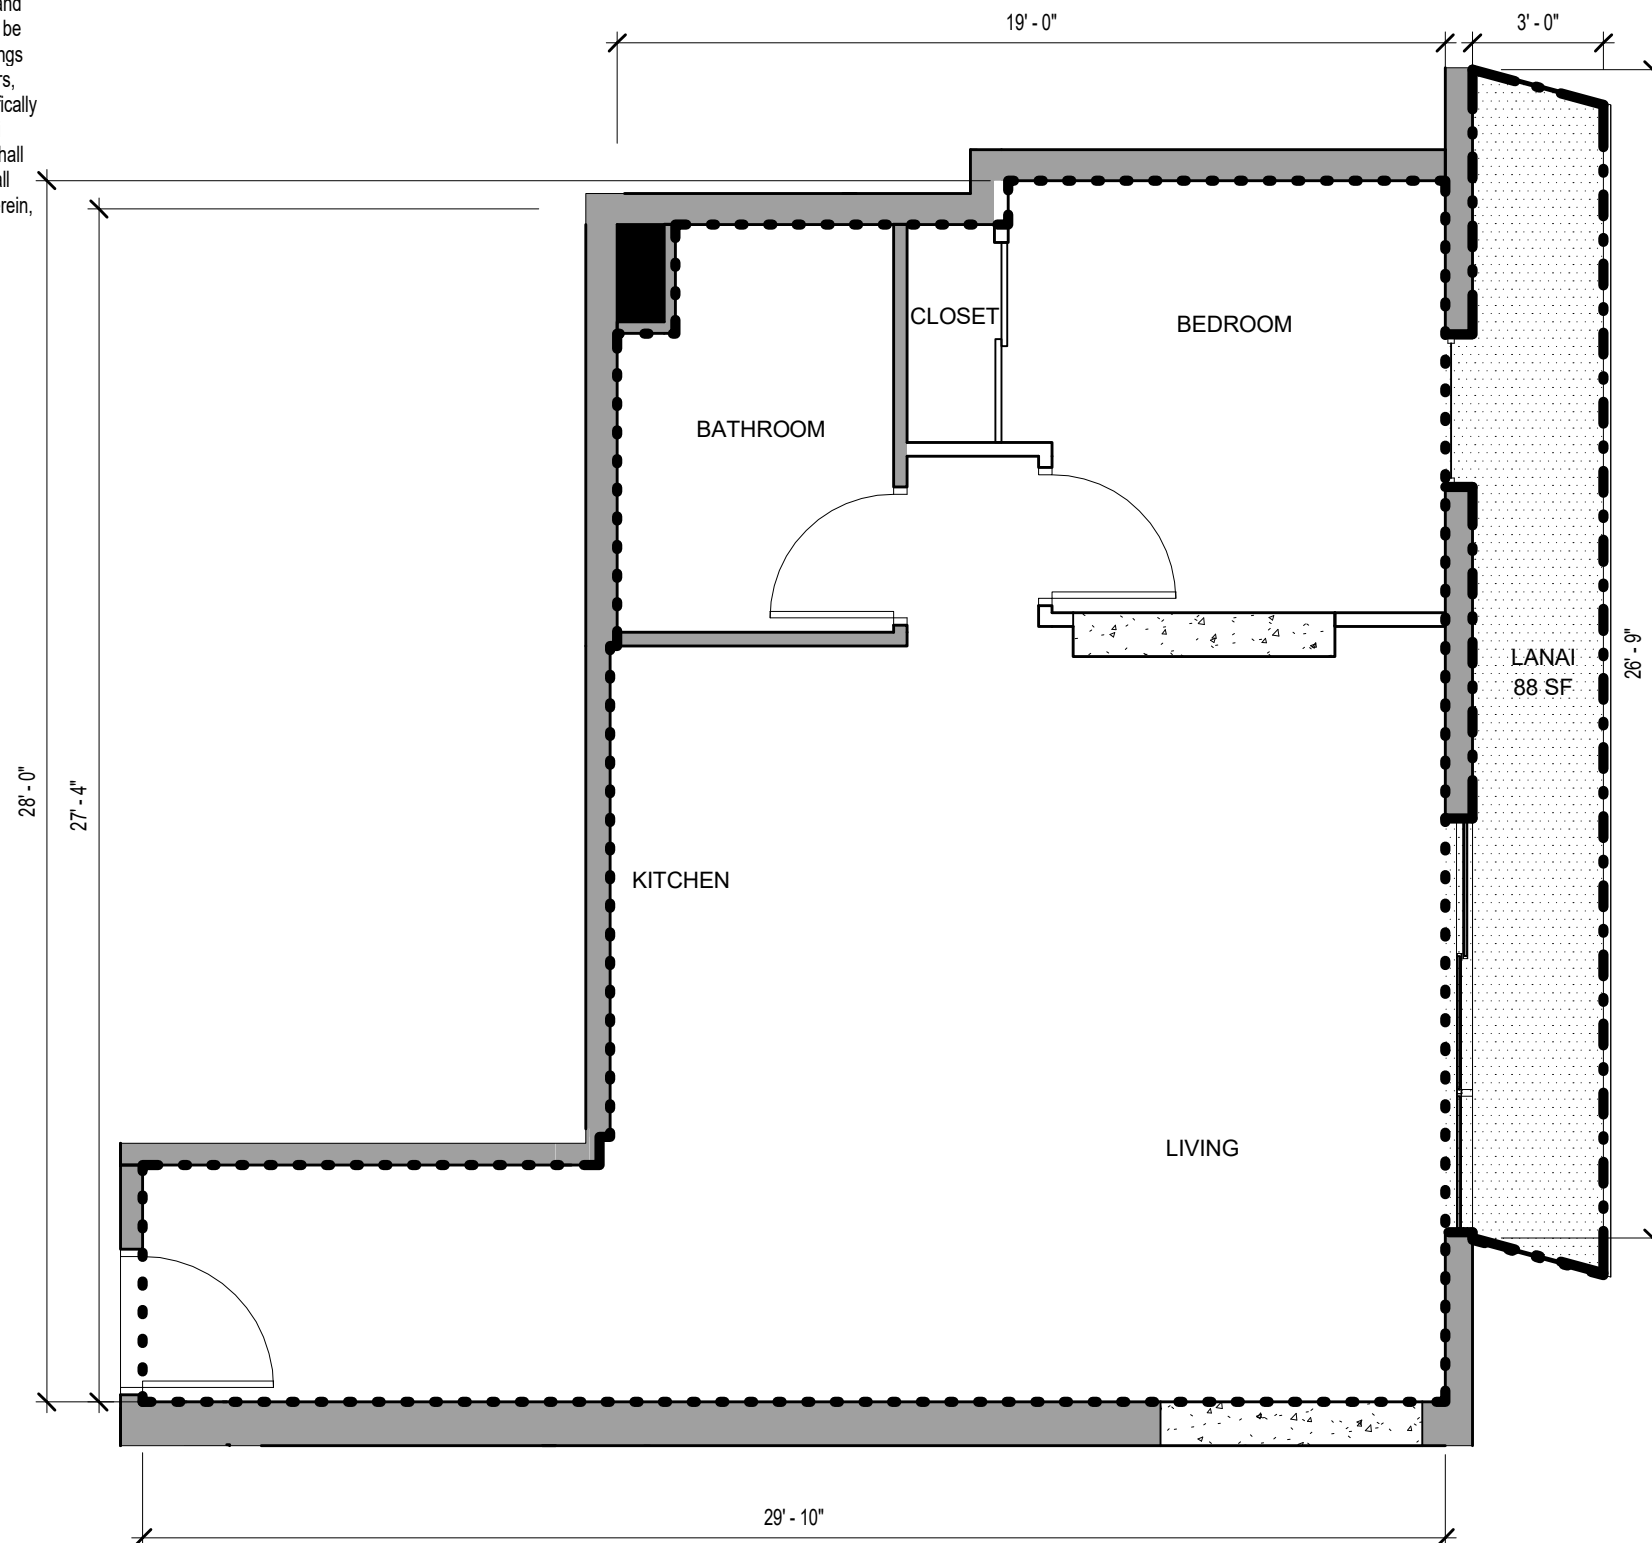

Date: 06.14.2017

This Condominium Map, which includes this sheet, is intended to show (1) a site plan for the project depicting the location, layout and access to a public road of all buildings included or anticipated to be included in the project; (2) elevations and floor plans of all buildings in the project; (3) the layouts, locations, boundaries, unit numbers, and dimensions of the units; and (4) other details which is specifically required to be shown pursuant to Section 514B-33 of the Hawaii Revised Statutes. This Condominium Map is not intended and shall not be interpreted as creating any obligation to construct or install any improvements, amenities or facilities as may be depicted herein, and no person may rely in any way on any other detail or other matter depicted hereon. This Condominium Map shall not be deemed to contain any representation or warranty whatsoever.



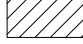

NOTE: ALL MEASUREMENTS AND AREAS ARE APPROXIMATE AND SUBJECT TO SLIGHT VARIANCES


**LEGEND**

-  LCE-C: COMMERCIAL LIMITED COMMON ELEMENT
-  GCE: GENERAL COMMON ELEMENT
-  LCE-R: RESIDENTIAL LIMITED COMMON ELEMENT
-  LCE-U: UNIT LIMITED COMMON ELEMENT
-  COMMERCIAL OR RESIDENTIAL UNIT

**LEGEND**

-  SF UNIT OUTLINE
-  SF LANAI OUTLINE

**KEY PLAN**

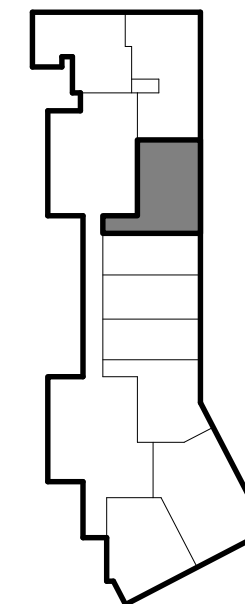


**SCB** SOLOMON CORDWELL BUENZ  
255 California Street  
3rd Floor  
San Francisco, CA 94111

This work was prepared by me or under my supervision and construction of this project will be under my observation.

'A'ALI'  
TMK: (1)2-3-002:086, 087 (por.), and 106 (por.)

**CONDOMINIUM MAP**

Condominium Map:  
RESIDENCE TYPE 1B-H  
Scale:  
As indicated

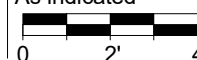

Unit Type:  
1 BED / 1 BATH

Estimated Net Living Area:  
580 SF

Unit Numbers:  
(1) 812

Levels:  
8






**CPR-419-C**

Date: 06.14.2017

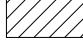

This Condominium Map, which includes this sheet, is intended to show (1) a site plan for the project depicting the location, layout and access to a public road of all buildings included or anticipated to be included in the project; (2) elevations and floor plans of all buildings in the project; (3) the layouts, locations, boundaries, unit numbers, and dimensions of the units; and (4) other details which is specifically required to be shown pursuant to Section 514B-33 of the Hawaii Revised Statutes. This Condominium Map is not intended and shall not be interpreted as creating any obligation to construct or install any improvements, amenities or facilities as may be depicted herein, and no person may rely in any way on any other detail or other matter depicted hereon. This Condominium Map shall not be deemed to contain any representation or warranty whatsoever.

NOTE: ALL MEASUREMENTS AND AREAS ARE APPROXIMATE AND SUBJECT TO SLIGHT VARIANCES


**LEGEND**

-  LCE-C: COMMERCIAL LIMITED COMMON ELEMENT
-  GCE: GENERAL COMMON ELEMENT
-  LCE-R: RESIDENTIAL LIMITED COMMON ELEMENT
-  LCE-U: UNIT LIMITED COMMON ELEMENT
-  COMMERCIAL OR RESIDENTIAL UNIT


**LEGEND**

-  SF UNIT OUTLINE
-  SF LANAI OUTLINE

**KEY PLAN**

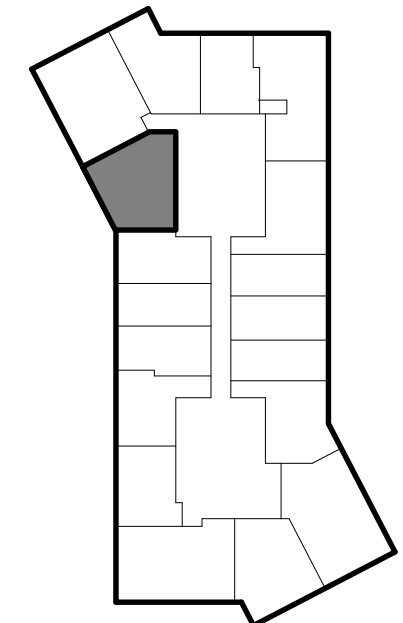

VARIES AT DIFFERENT LEVELS, REFER TO VARIATION B

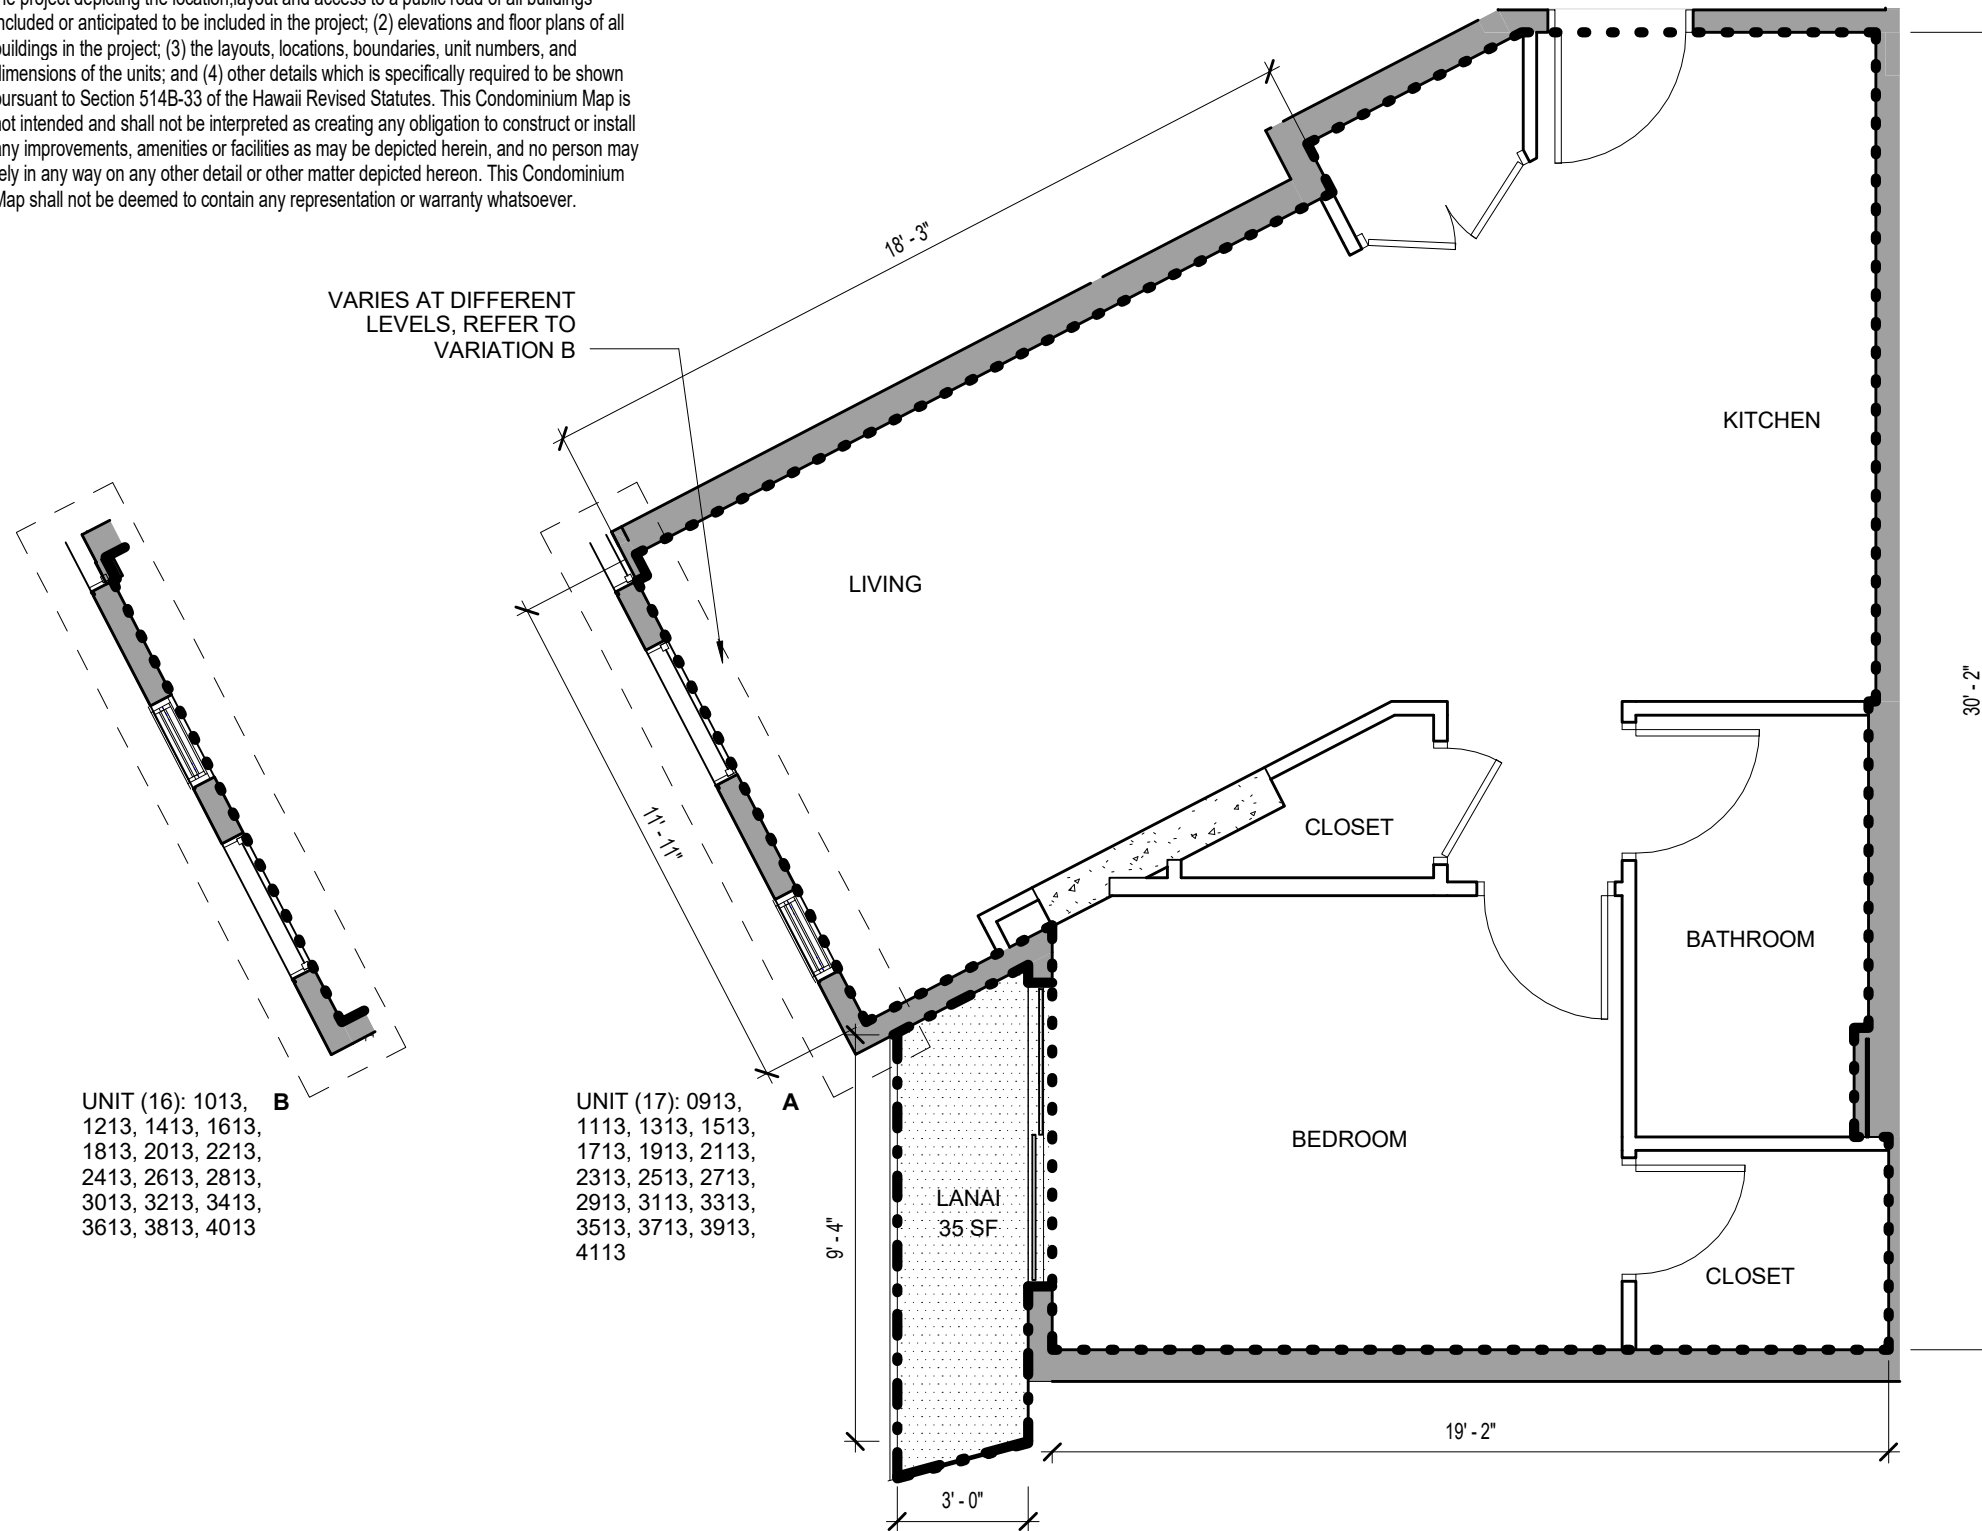

**UNIT (16):** 1013, 1213, 1413, 1613, 1813, 2013, 2213, 2413, 2613, 2813, 3013, 3213, 3413, 3613, 3813, 4013

**UNIT (17):** 0913, 1113, 1313, 1513, 1713, 1913, 2113, 2313, 2513, 2713, 2913, 3113, 3313, 3513, 3713, 3913, 4113


**SCB** SOLOMON CORDWELL BUENZ  
255 California Street  
3rd Floor  
San Francisco, CA 94111

This work was prepared by me or under my supervision and construction of this project will be under my observation.

**'A'ALI'I**  
TMK: (1)2-3-002:086, 087 (por.), and 106 (por.)

**CONDOMINIUM MAP**

**Condominium Map:**  
RESIDENCE TYPE 1B-I

**Scale:**  
As indicated  


**Unit Type:**  
1 BED / 1 BATH

**Estimated Net Living Area:**  
624 SF


**Unit Numbers:**  
(33) 913, 1013, 1113, 1213, 1313, 1413, 1513, 1613, 1713, 1813, 1913, 2013, 2113, 2213, 2313, 2413, 2513, 2613, 2713, 2813, 2913, 3013, 3113, 3213, 3313, 3413, 3513, 3613, 3713, 3813, 3913, 4013, 4113  
**Levels:**  
9, 10, 11, 12, 13, 14, 15, 16, 17, 18, 19, 20, 21, 22, 23, 24, 25, 26, 27, 28, 29, 30, 31, 32, 33, 34, 35, 36, 37, 38, 39, 40, 41

**CPR-420**

**Date:** 06.14.2017




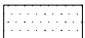


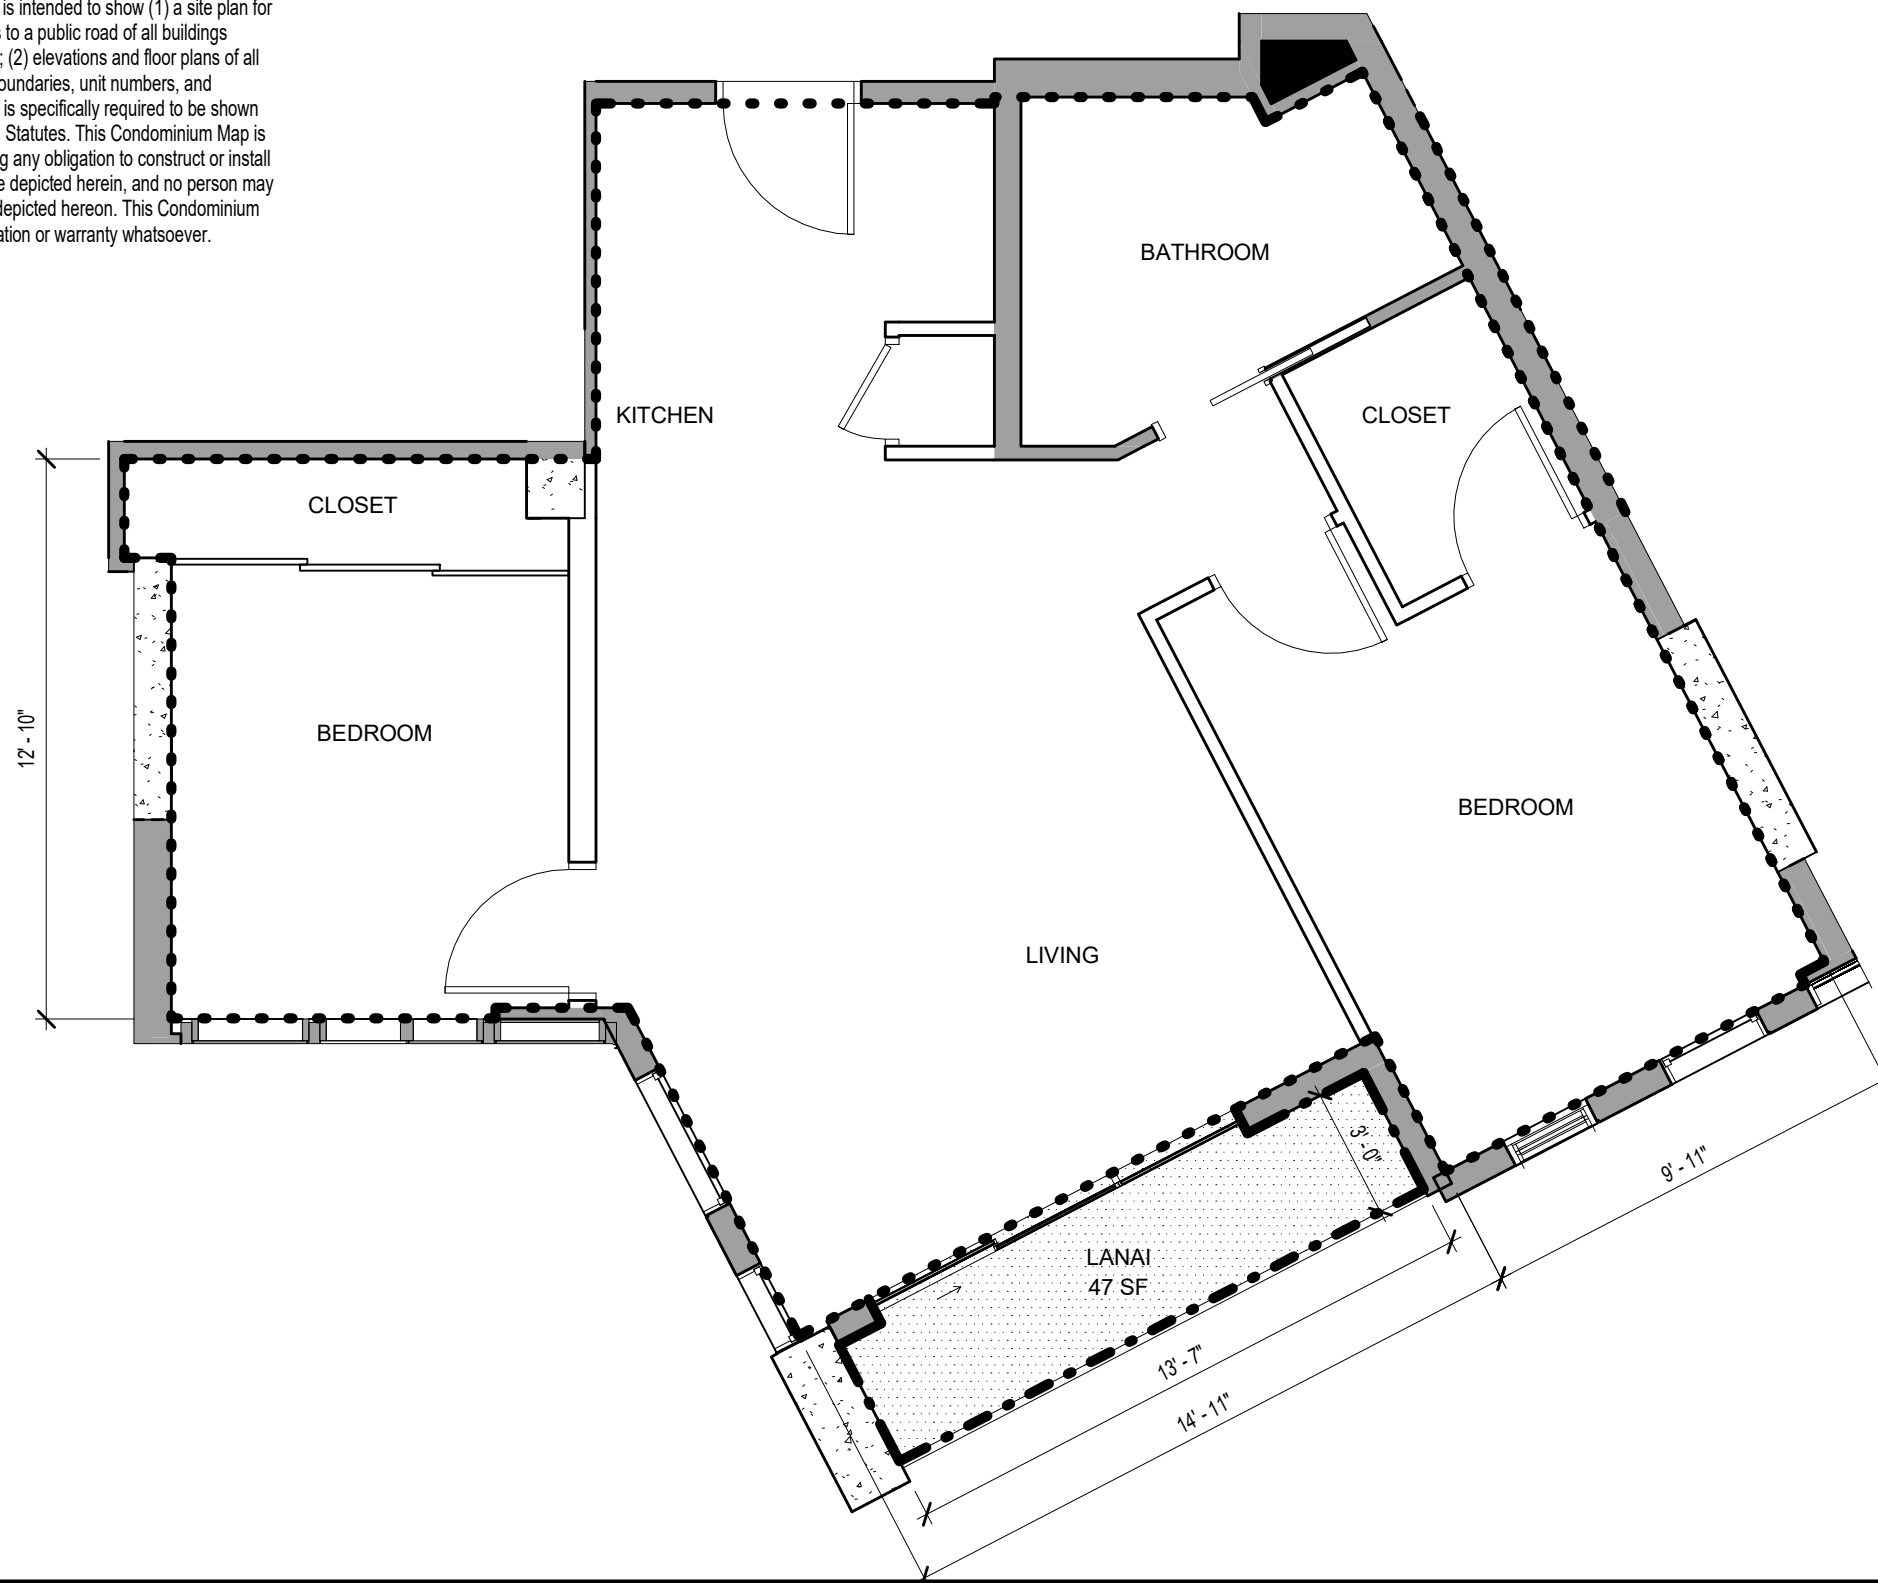
This Condominium Map, which includes this sheet, is intended to show (1) a site plan for the project depicting the location, layout and access to a public road of all buildings included or anticipated to be included in the project; (2) elevations and floor plans of all buildings in the project; (3) the layouts, locations, boundaries, unit numbers, and dimensions of the units; and (4) other details which is specifically required to be shown pursuant to Section 514B-33 of the Hawaii Revised Statutes. This Condominium Map is not intended and shall not be interpreted as creating any obligation to construct or install any improvements, amenities or facilities as may be depicted herein, and no person may rely in any way on any other detail or other matter depicted hereon. This Condominium Map shall not be deemed to contain any representation or warranty whatsoever.





NOTE: ALL MEASUREMENTS AND AREAS ARE APPROXIMATE AND SUBJECT TO SLIGHT VARIANCES


**LEGEND**

-  LCE-C: COMMERCIAL LIMITED COMMON ELEMENT
-  GCE: GENERAL COMMON ELEMENT
-  LCE-R: RESIDENTIAL LIMITED COMMON ELEMENT
-  LCE-U: UNIT LIMITED COMMON ELEMENT
-  COMMERCIAL OR RESIDENTIAL UNIT

**LEGEND**

-  SF UNIT OUTLINE
-  SF LANAI OUTLINE

**KEY PLAN**

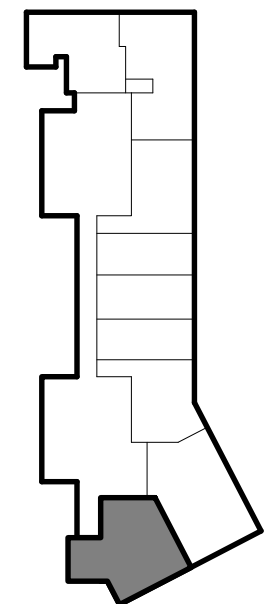


**SCB** SOLOMON CORDWELL BUENZ  
255 California Street  
3rd Floor  
San Francisco, CA 94111

This work was prepared by me or under my supervision and construction of this project will be under my observation.

'A'ALI'  
TMK: (1)2-3-002:086, 087 (por.), and 106 (por.)

**CONDOMINIUM MAP**

Condominium Map:  
RESIDENCE TYPE 2B-A

Scale:  
As indicated  


Unit Type:  
2 BED / 1 BATH

Estimated Net Living Area:  
696 SF


Unit Numbers:  
(1) 800

Levels:  
8

**CPR-421**




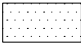

Date: 06.14.2017

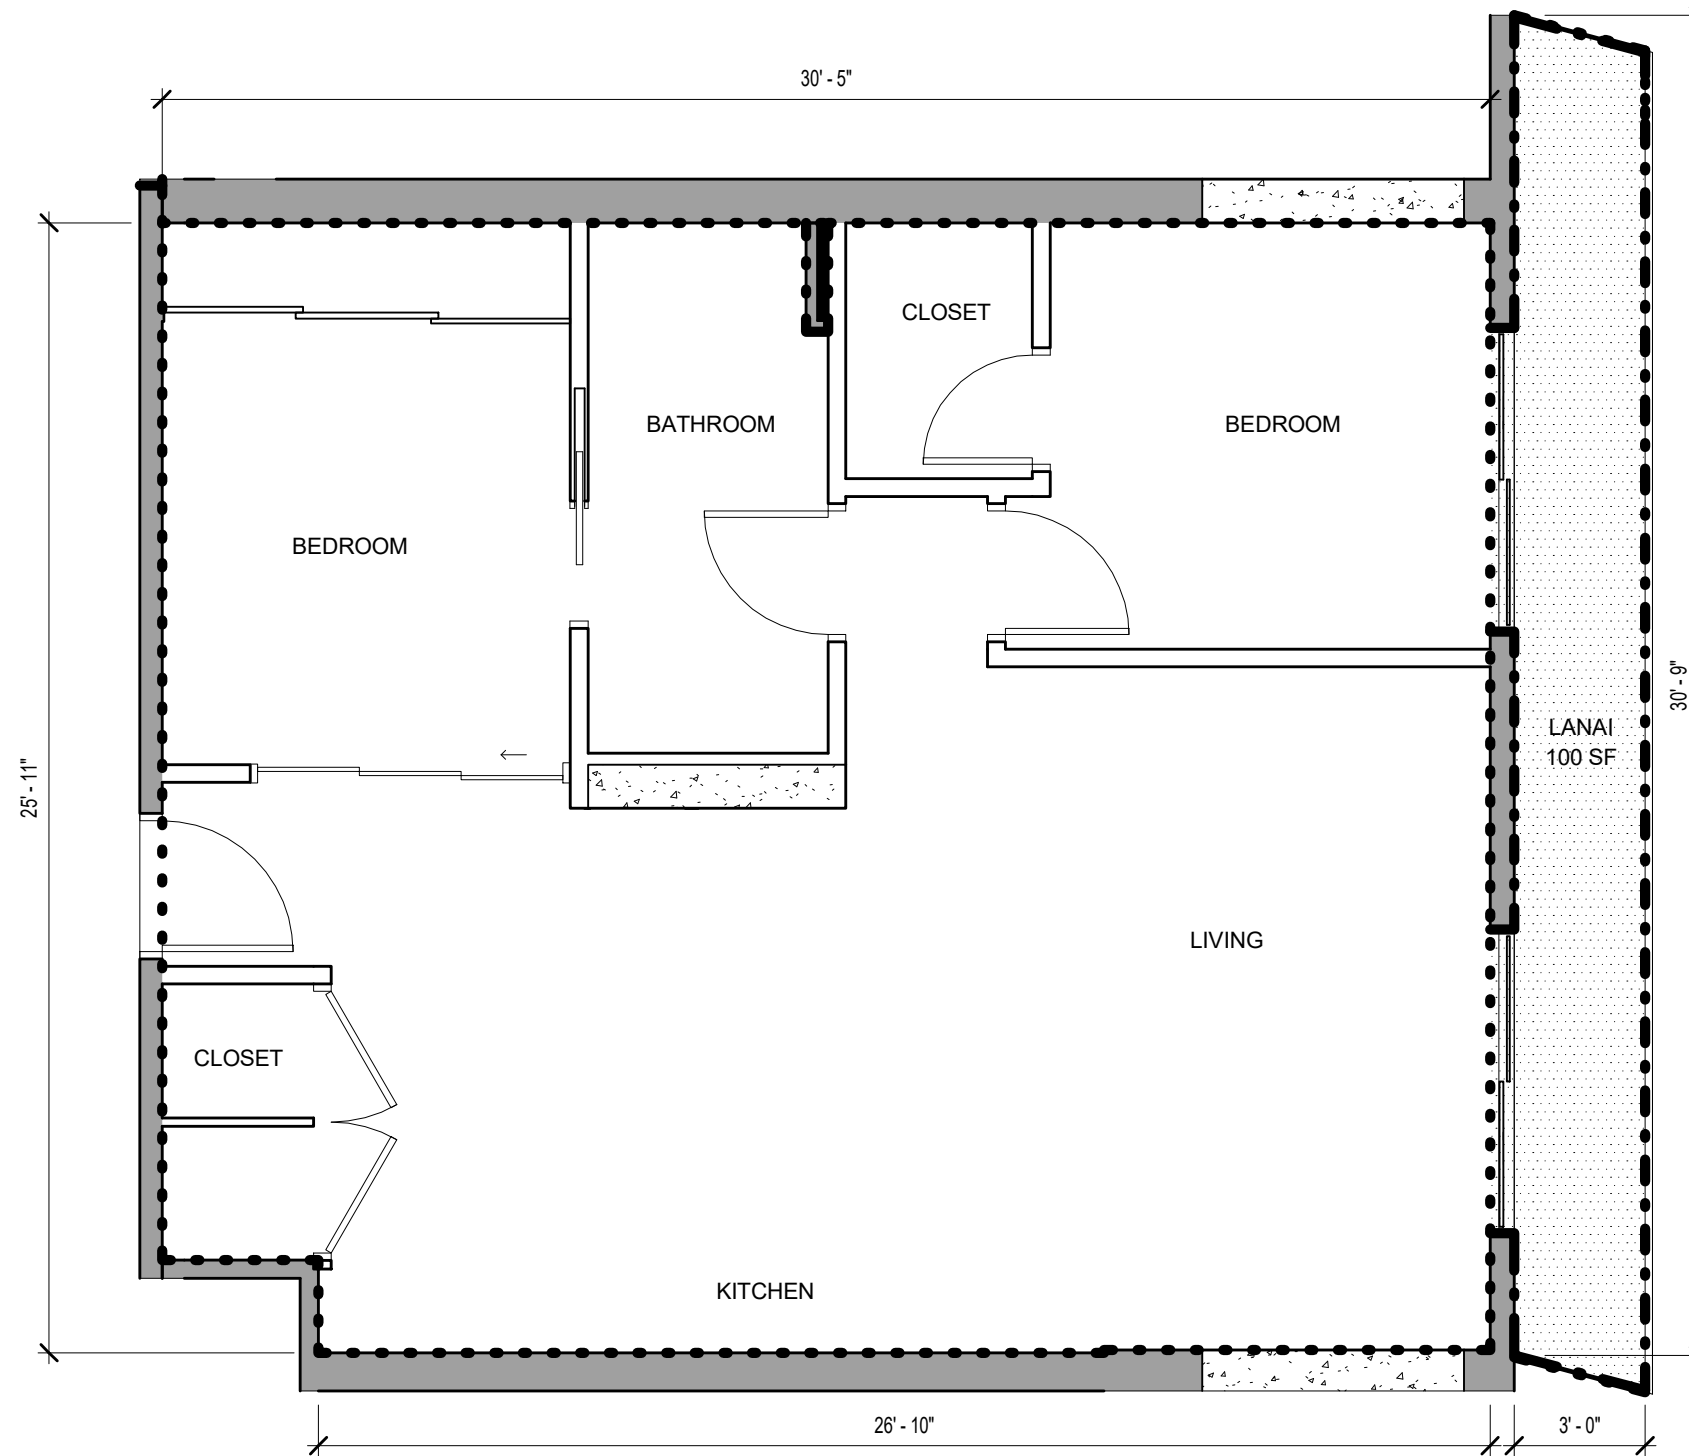This Condominium Map, which includes this sheet, is intended to show (1) a site plan for the project depicting the location, layout and access to a public road of all buildings included or anticipated to be included in the project; (2) elevations and floor plans of all buildings in the project; (3) the layouts, locations, boundaries, unit numbers, and dimensions of the units; and (4) other details which is specifically required to be shown pursuant to Section 514B-33 of the Hawaii Revised Statutes. This Condominium Map is not intended and shall not be interpreted as creating any obligation to construct or install any improvements, amenities or facilities as may be depicted herein, and no person may rely in any way on any other detail or other matter depicted hereon. This Condominium Map shall not be deemed to contain any representation or warranty whatsoever.





NOTE: ALL MEASUREMENTS AND AREAS ARE APPROXIMATE AND SUBJECT TO SLIGHT VARIANCES


**LEGEND**

-  LCE-C: COMMERCIAL LIMITED COMMON ELEMENT
-  GCE: GENERAL COMMON ELEMENT
-  LCE-R: RESIDENTIAL LIMITED COMMON ELEMENT
-  LCE-U: UNIT LIMITED COMMON ELEMENT
-  COMMERCIAL OR RESIDENTIAL UNIT

**LEGEND**

-  SF UNIT OUTLINE
-  SF LANAI OUTLINE


**KEY PLAN**

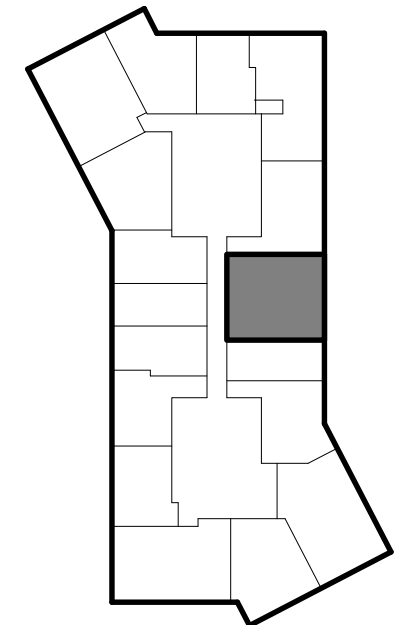

**SCB** SOLOMON CORDWELL BUENZ  
255 California Street  
3rd Floor  
San Francisco, CA 94111

This work was prepared by me or under my supervision and construction of this project will be under my observation.

**'A'ALI'**  
TMK: (1)2-3-002:086, 087 (por.), and 106 (por.)  
**CONDOMINIUM MAP**

**Condominium Map:**  
RESIDENCE TYPE 2B-B  
**Scale:**  
As indicated  


**Unit Type:**  
2 BED / 1 BATH

**Estimated Net Living Area:**  
779 SF


**Unit Numbers:**  
(2) 908, 1008

**Levels:**  
9, 10

**CPR-422**




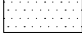

Date: 06.14.2017

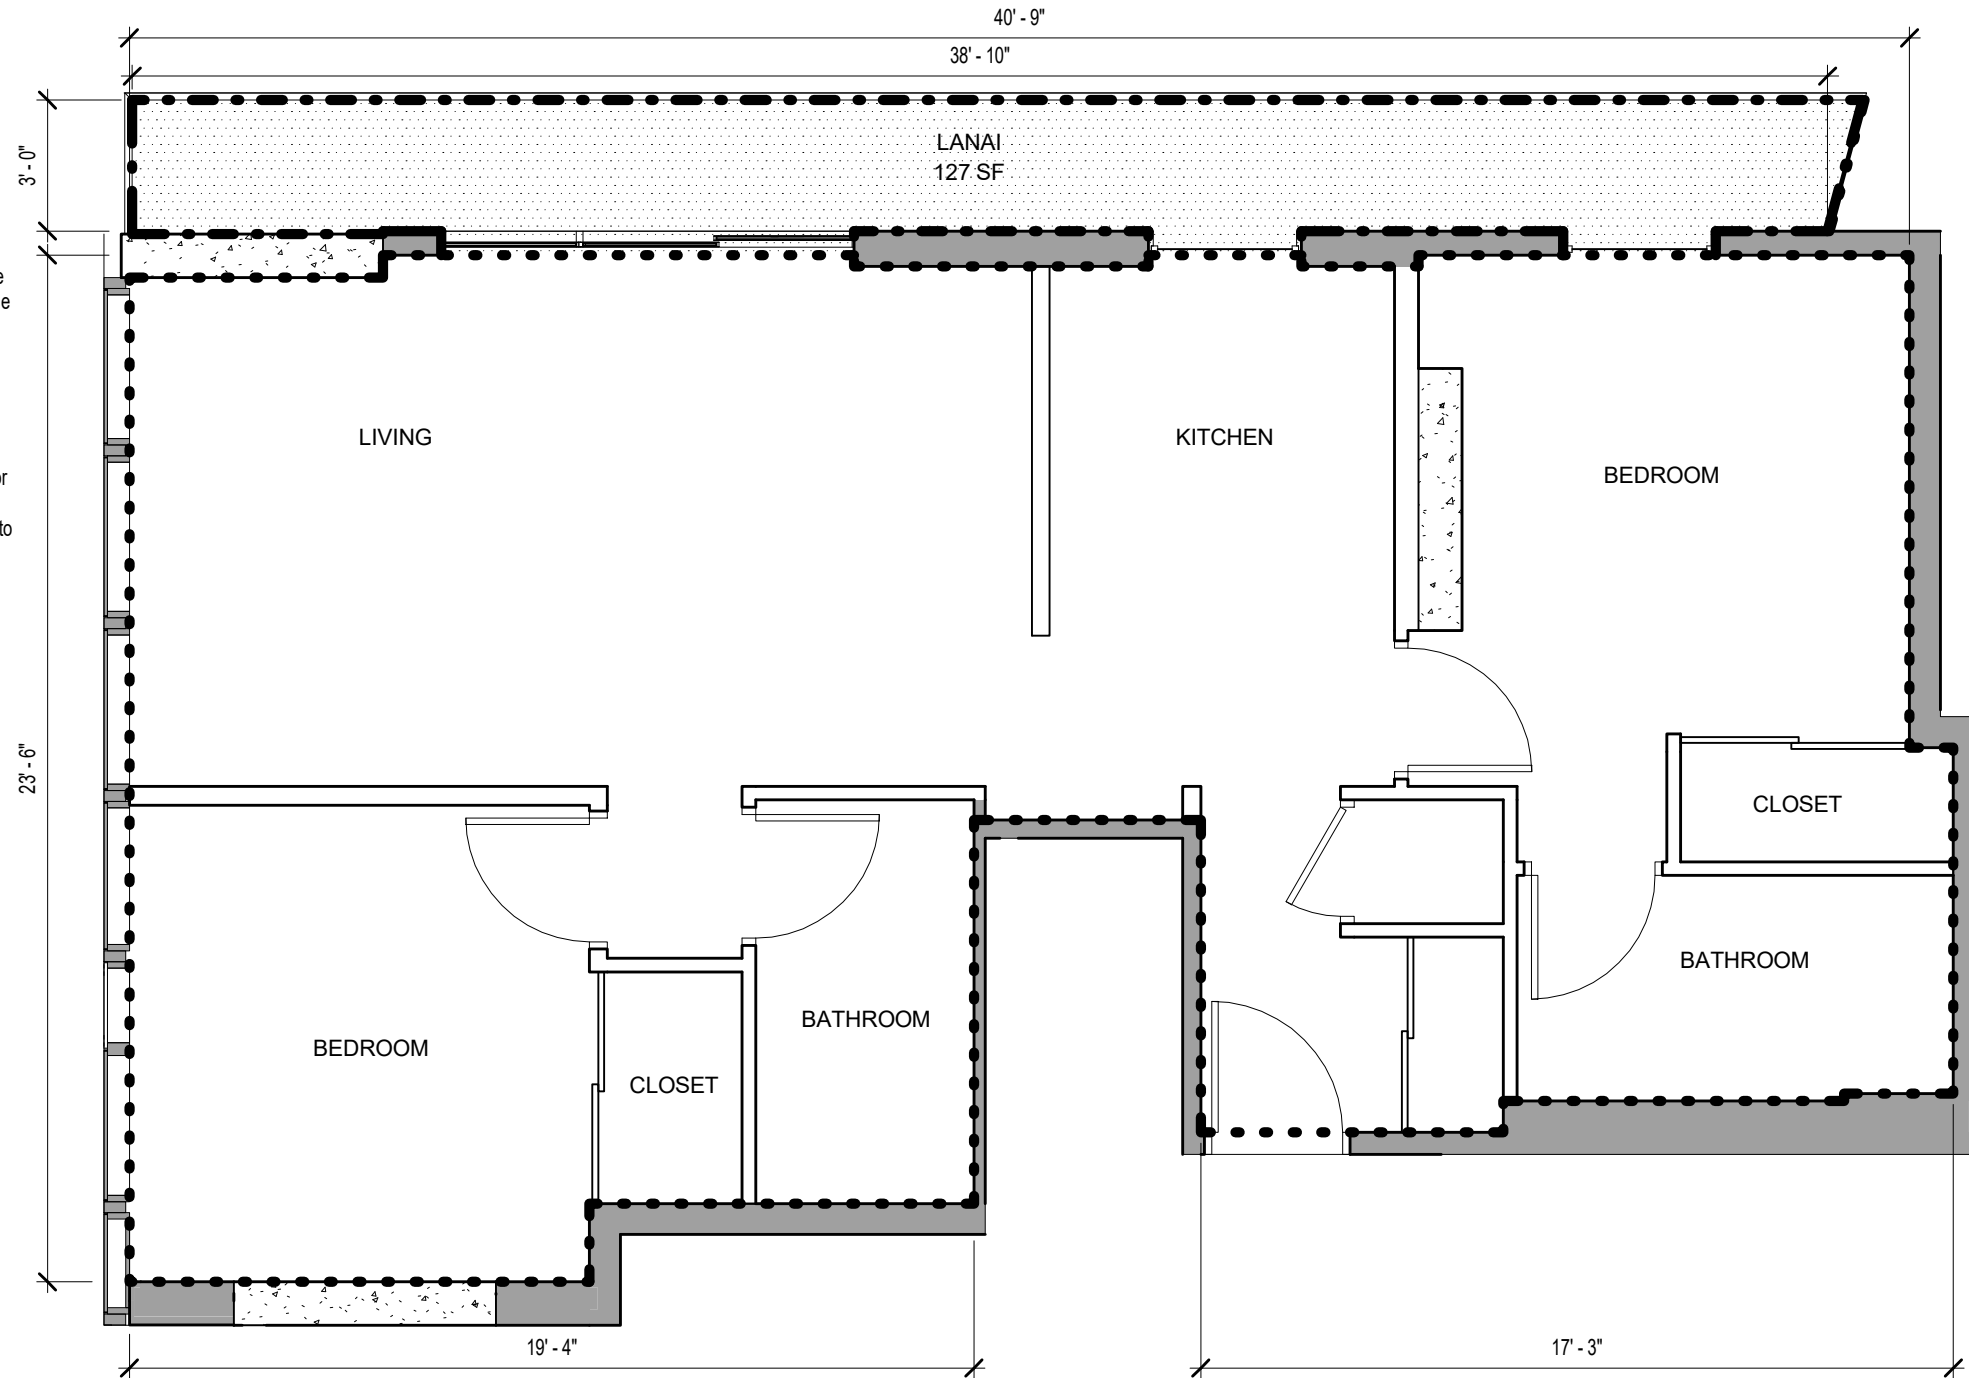This Condominium Map, which includes this sheet, is intended to show (1) a site plan for the project depicting the location, layout and access to a public road of all buildings included or anticipated to be included in the project; (2) elevations and floor plans of all buildings in the project; (3) the layouts, locations, boundaries, unit numbers, and dimensions of the units; and (4) other details which is specifically required to be shown pursuant to Section 514B-33 of the Hawaii Revised Statutes. This Condominium Map is not intended and shall not be interpreted as creating any obligation to construct or install any improvements, amenities or facilities as may be depicted herein, and no person may rely in any way on any other detail or other matter depicted hereon. This Condominium Map shall not be deemed to contain any representation or warranty whatsoever.





NOTE: ALL MEASUREMENTS AND AREAS ARE APPROXIMATE AND SUBJECT TO SLIGHT VARIANCES


**LEGEND**

-  LCE-C: COMMERCIAL LIMITED COMMON ELEMENT
-  GCE: GENERAL COMMON ELEMENT
-  LCE-R: RESIDENTIAL LIMITED COMMON ELEMENT
-  LCE-U: UNIT LIMITED COMMON ELEMENT
-  COMMERCIAL OR RESIDENTIAL UNIT

**LEGEND**

-  SF UNIT OUTLINE
-  SF LANAI OUTLINE


**KEY PLAN**

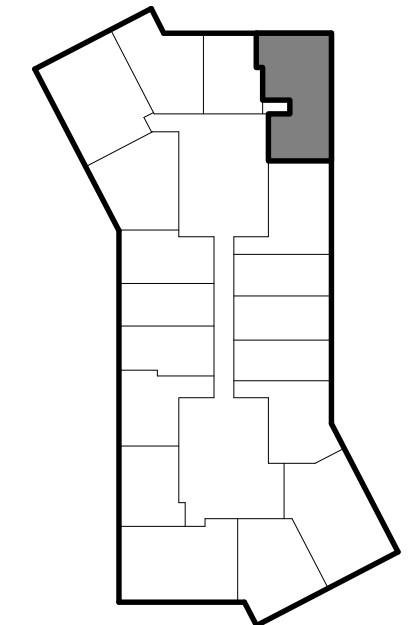

**SCB** SOLOMON CORDWELL BUENZ  
 255 California Street  
 3rd Floor  
 San Francisco, CA 94111

This work was prepared by me or under my supervision and construction of this project will be under my observation.

**'A'ALI'**  
 TMK: (1)2-3-002:086, 087 (por.), and 106 (por.)  
**CONDOMINIUM MAP**


**Condominium Map:**  
 RESIDENCE TYPE 2B-E  
**Scale:**  
 As indicated  


**Unit Type:**  
 2 BED / 2 BATH  
**Estimated Net Living Area:**  
 829 SF

**Unit Numbers:**  
 (33) 914, 1014, 1114, 1214, 1314, 1414, 1514, 1614, 1714, 1814, 1914, 2014, 2114, 2214, 2314, 2414, 2514, 2614, 2714, 2814, 2914, 3014, 3114, 3214, 3314, 3414, 3514, 3614, 3714, 3814, 3914, 4014, 4114  
**Levels:**  
 9, 10, 11, 12, 13, 14, 15, 16, 17, 18, 19, 20, 21, 22, 23, 24, 25, 26, 27, 28, 29, 30, 31, 32, 33, 34, 35, 36, 37, 38, 39, 40, 41

**CPR-423-A**  
 Date: 06.14.2017

This Condominium Map, which includes this sheet, is intended to show (1) a site plan for the project depicting the location, layout and access to a public road of all buildings included or anticipated to be included in the project; (2) elevations and floor plans of all buildings in the project; (3) the layouts, locations, boundaries, unit numbers, and dimensions of the units; and (4) other details which is specifically required to be shown pursuant to Section 514B-33 of the Hawaii Revised Statutes. This Condominium Map is not intended and shall not be interpreted as creating any obligation to construct or install any improvements, amenities or facilities as may be depicted herein, and no person may rely in any way on any other detail or other matter depicted hereon. This Condominium Map shall not be deemed to contain any representation or warranty whatsoever.

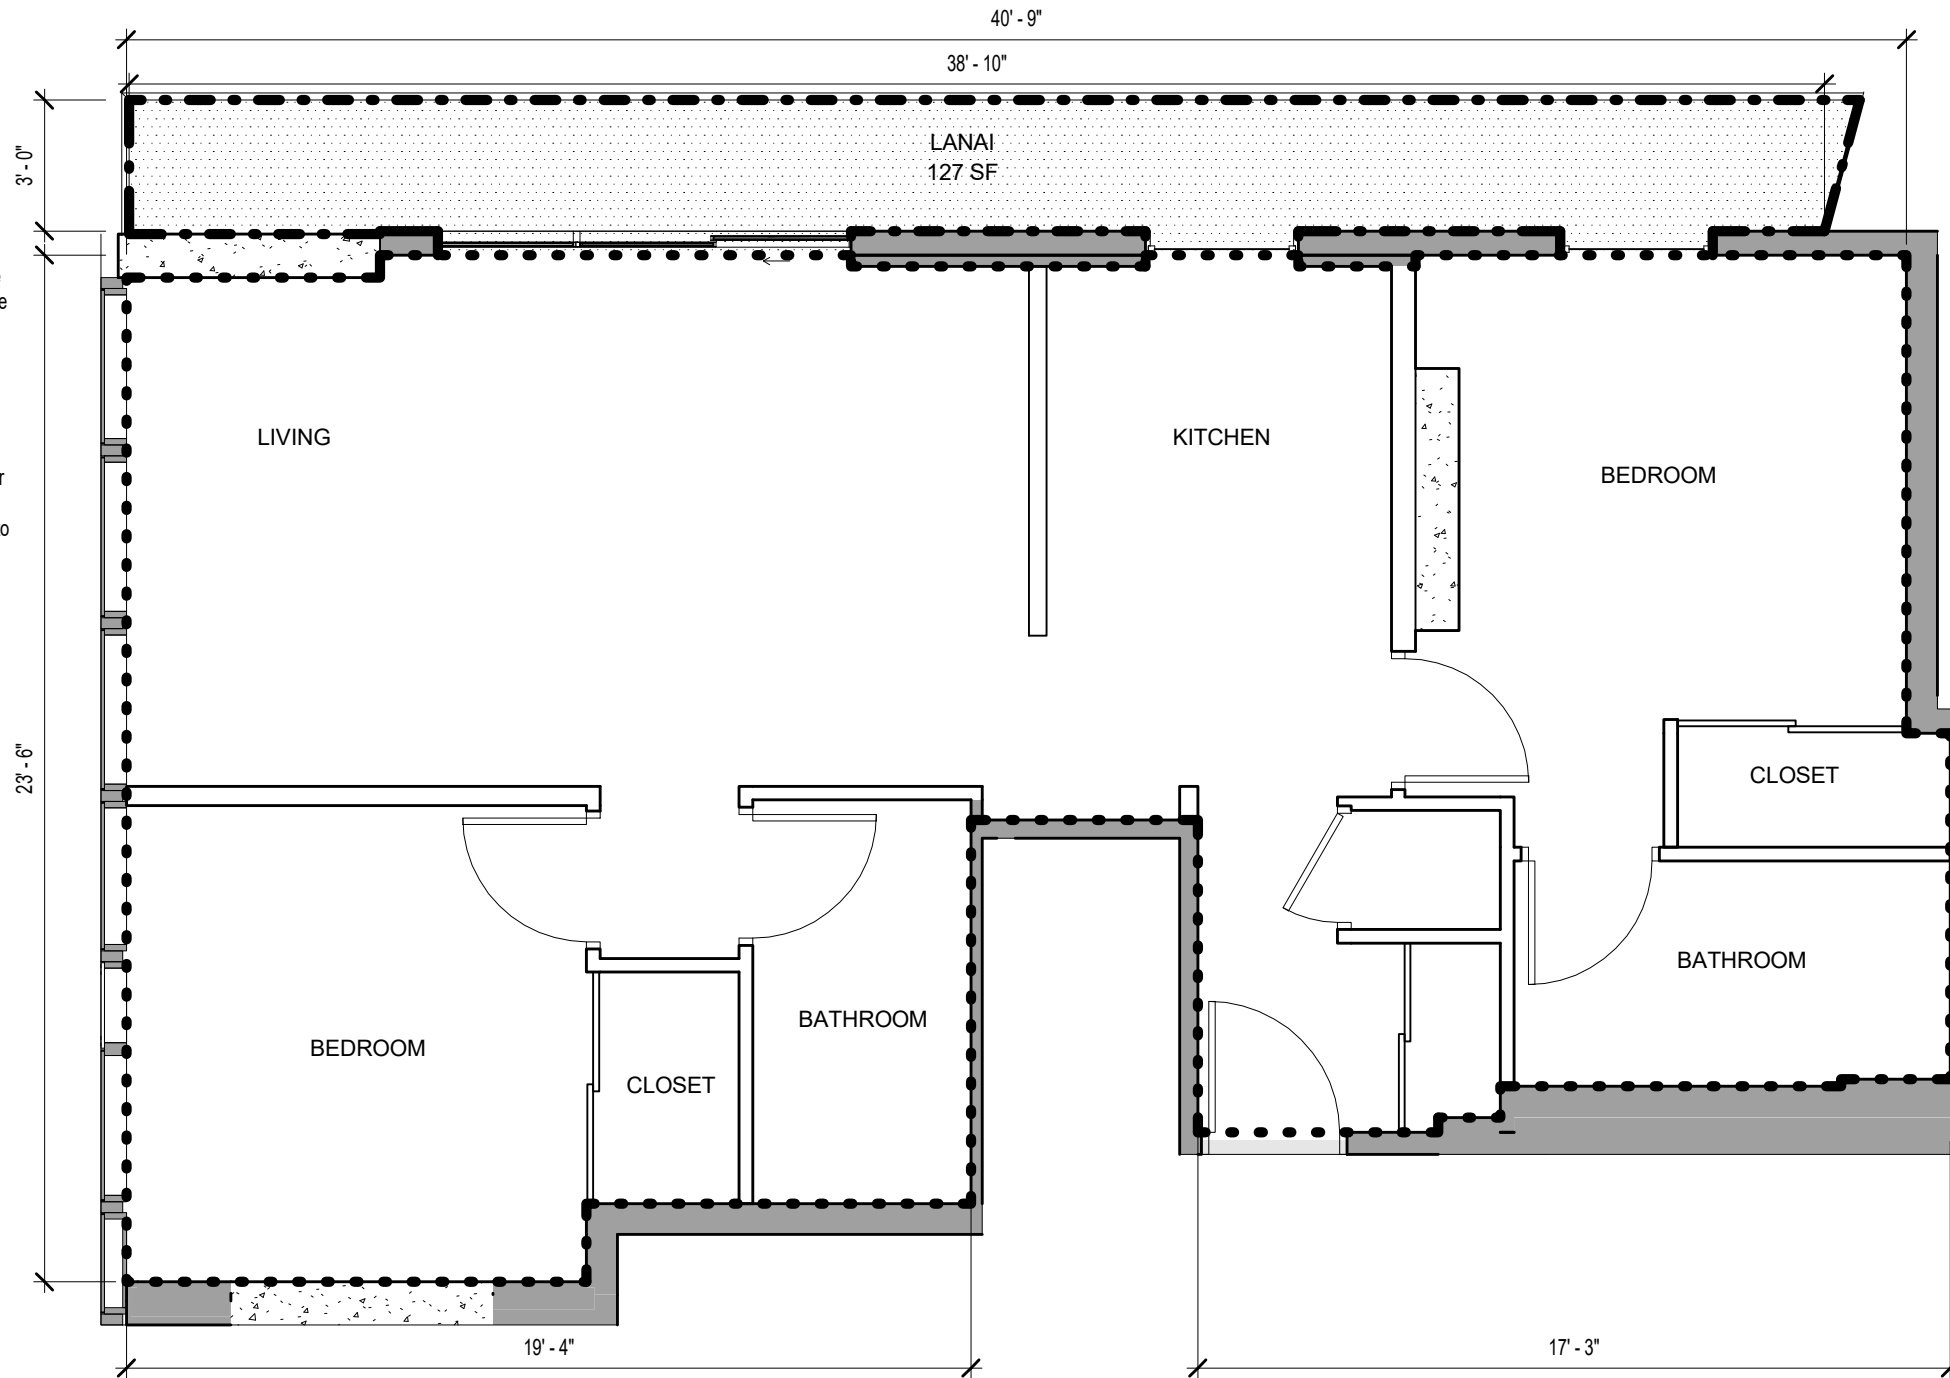

NOTE: ALL MEASUREMENTS AND AREAS ARE APPROXIMATE AND SUBJECT TO SLIGHT VARIANCES


**LEGEND**

- LCE-C: COMMERCIAL LIMITED COMMON ELEMENT
- GCE: GENERAL COMMON ELEMENT
- LCE-R: RESIDENTIAL LIMITED COMMON ELEMENT
- LCE-U: UNIT LIMITED COMMON ELEMENT
- COMMERCIAL OR RESIDENTIAL UNIT

**LEGEND**

- SF UNIT OUTLINE
- SF LANAI OUTLINE

**KEY PLAN**

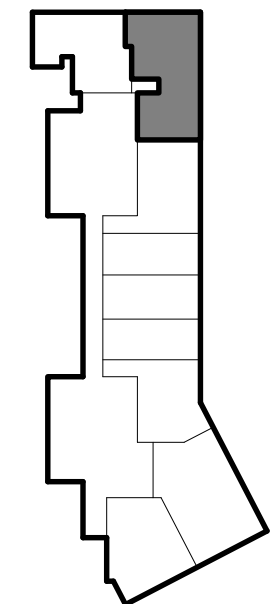

**SCB** SOLOMON CORDWELL BUENZ  
255 California Street  
3rd Floor  
San Francisco, CA 94111

This work was prepared by me or under my supervision and construction of this project will be under my observation.

**'A'ALI'**  
TMK: (1)2-3-002:086, 087 (por.), and 106 (por.)  
**CONDOMINIUM MAP**


**Condominium Map:**  
RESIDENCE TYPE 2B-E  
**Scale:**  
As indicated

**Unit Type:**  
2 BED / 2 BATH  
**Estimated Net Living Area:**  
825 SF

**Unit Numbers:**  
(7) 214, 314, 414, 514, 614, 714  
**Levels:**  
2, 3, 4, 5, 6, 7



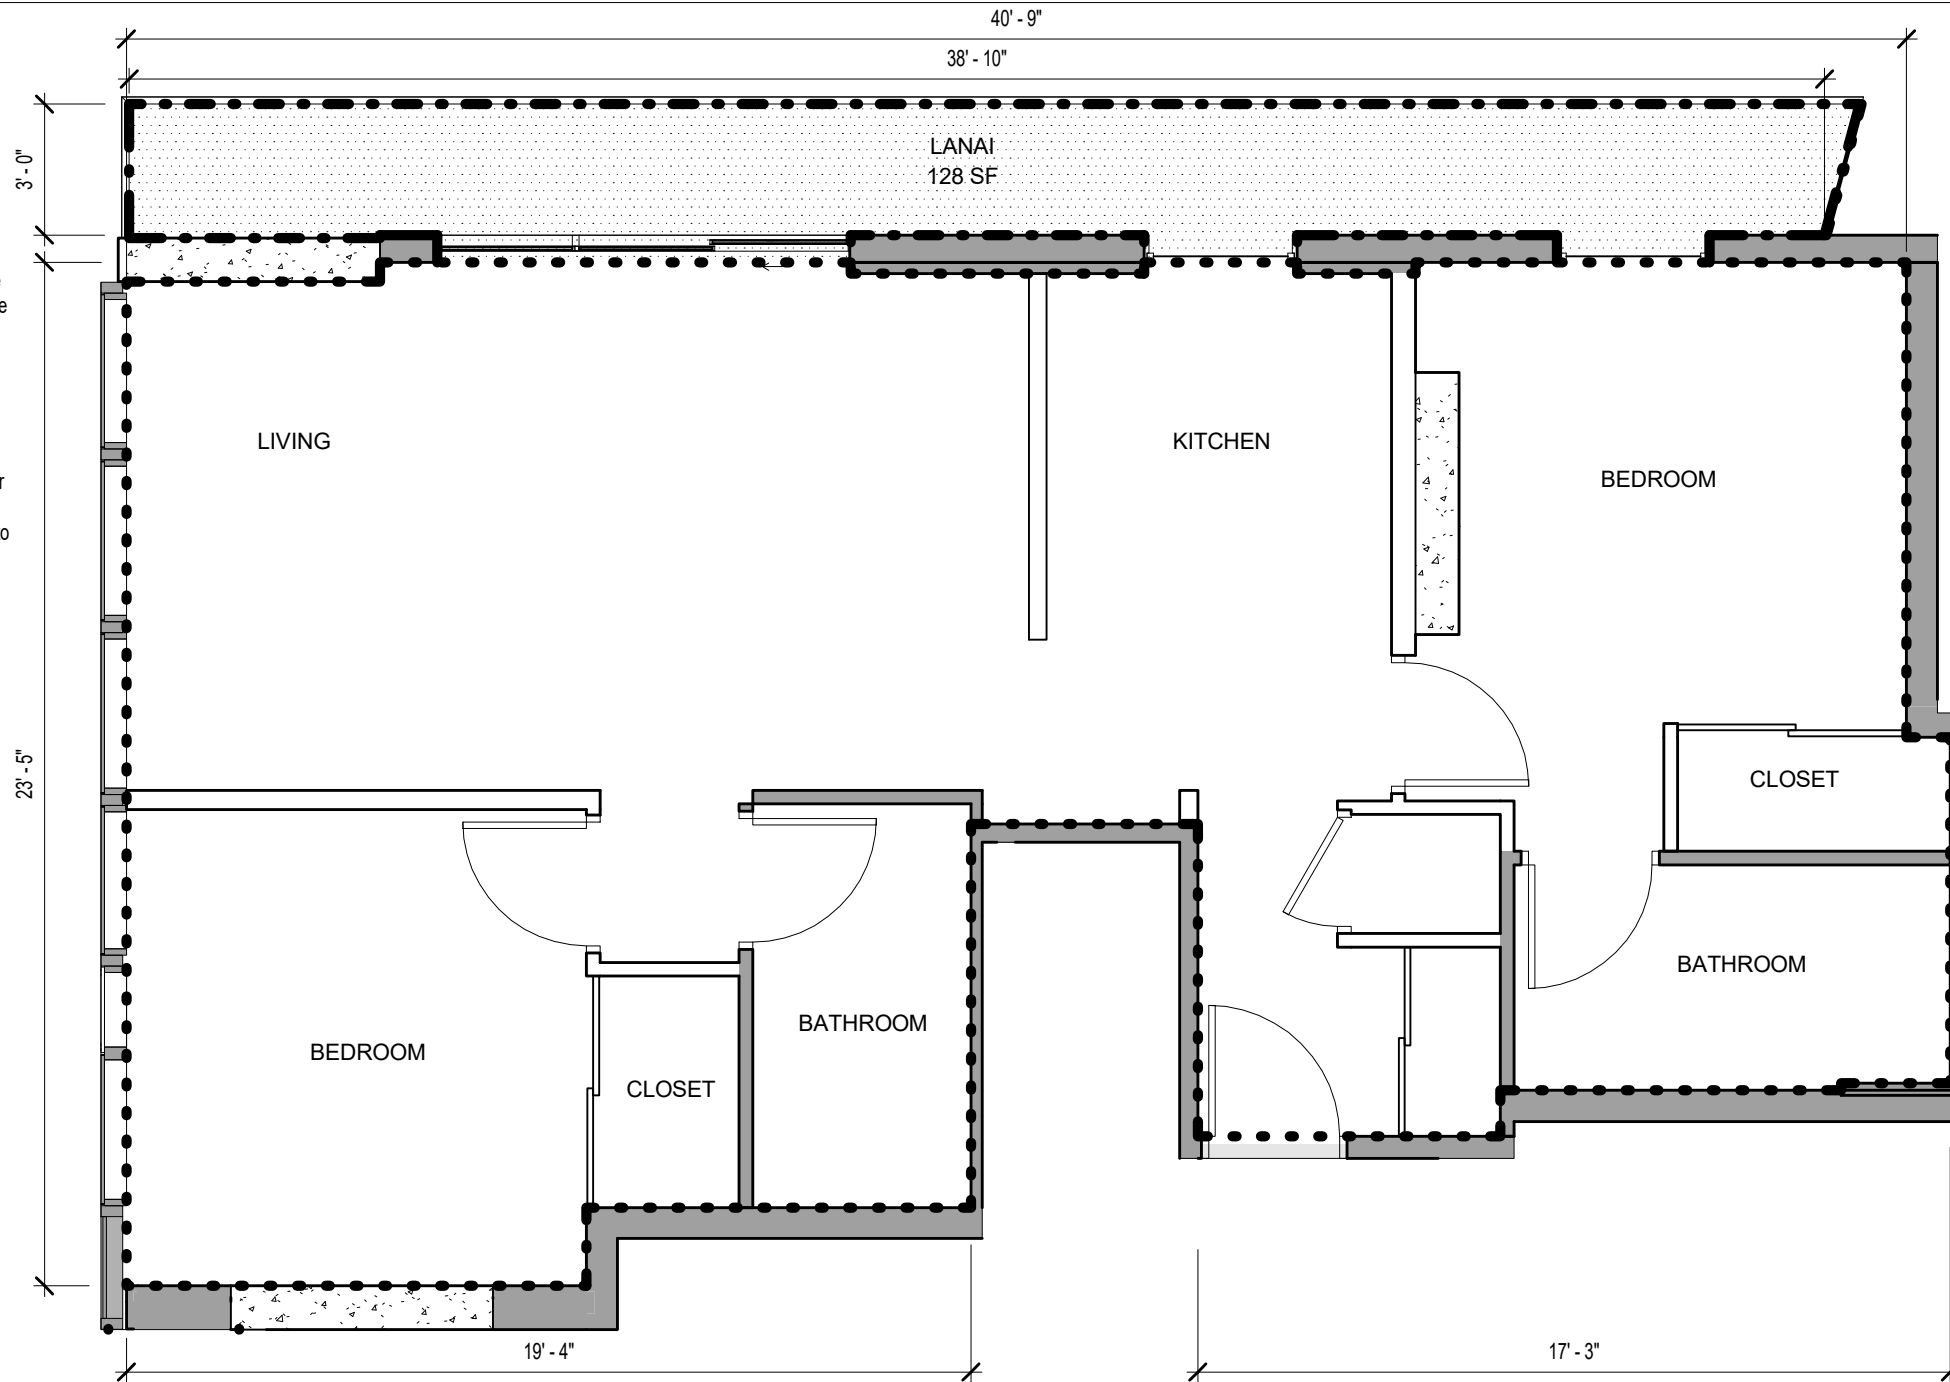


**CPR-423-B**  
Date: 06.14.2017

This Condominium Map, which includes this sheet, is intended to show (1) a site plan for the project depicting the location, layout and access to a public road of all buildings included or anticipated to be included in the project; (2) elevations and floor plans of all buildings in the project; (3) the layouts, locations, boundaries, unit numbers, and dimensions of the units; and (4) other details which is specifically required to be shown pursuant to Section 514B-33 of the Hawaii Revised Statutes. This Condominium Map is not intended and shall not be interpreted as creating any obligation to construct or install any improvements, amenities or facilities as may be depicted herein, and no person may rely in any way on any other detail or other matter depicted hereon. This Condominium Map shall not be deemed to contain any representation or warranty whatsoever.



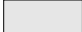

NOTE: ALL MEASUREMENTS AND AREAS ARE APPROXIMATE AND SUBJECT TO SLIGHT VARIANCES


**LEGEND**

-  LCE-U: UNIT LIMITED COMMON ELEMENT
-  GCE: GENERAL COMMON ELEMENT
-  LCE-R: RESIDENTIAL LIMITED COMMON ELEMENT
-  LCE-C: COMMERCIAL LIMITED COMMON ELEMENT
-  COMMERCIAL OR RESIDENTIAL UNIT

**LEGEND**

-  SF UNIT OUTLINE
-  SF LANAI OUTLINE


**KEY PLAN**

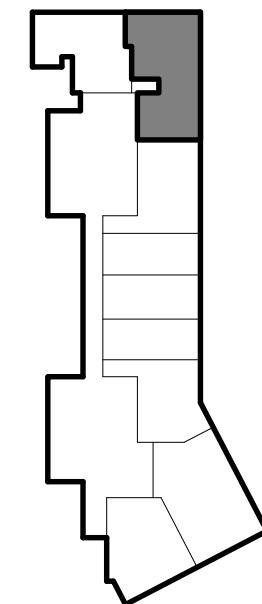

**SCB** SOLOMON CORDWELL BUENZ  
255 California Street  
3rd Floor  
San Francisco, CA 94111

This work was prepared by me or under my supervision and construction of this project will be under my observation.

**'A'ALI'**  
TMK: (1)2-3-002:086, 087 (por.), and 106 (por.)  
**CONDOMINIUM MAP**


**Condominium Map:**  
RESIDENCE TYPE 2B-E  
**Scale:**  
As indicated  


**Unit Type:**  
2 BED / 2 BATH  
**Estimated Net Living Area:**  
823 SF

**Unit Numbers:**  
(1) 814  
**Levels:**  
8

**CPR-423-C**  
Date: 06.14.2017

This Condominium Map, which includes this sheet, is intended to show (1) a site plan for the project depicting the location, layout and access to a public road of all buildings included or anticipated to be included in the project; (2) elevations and floor plans of all buildings in the project; (3) the layouts, locations, boundaries, unit numbers, and dimensions of the units; and (4) other details which is specifically required to be shown pursuant to Section 514B-33 of the Hawaii Revised Statutes. This Condominium Map is not intended and shall not be interpreted as creating any obligation to construct or install any improvements, amenities or facilities as may be depicted herein, and no person may rely in any way on any other detail or other matter depicted hereon. This Condominium Map shall not be deemed to contain any representation or warranty whatsoever.

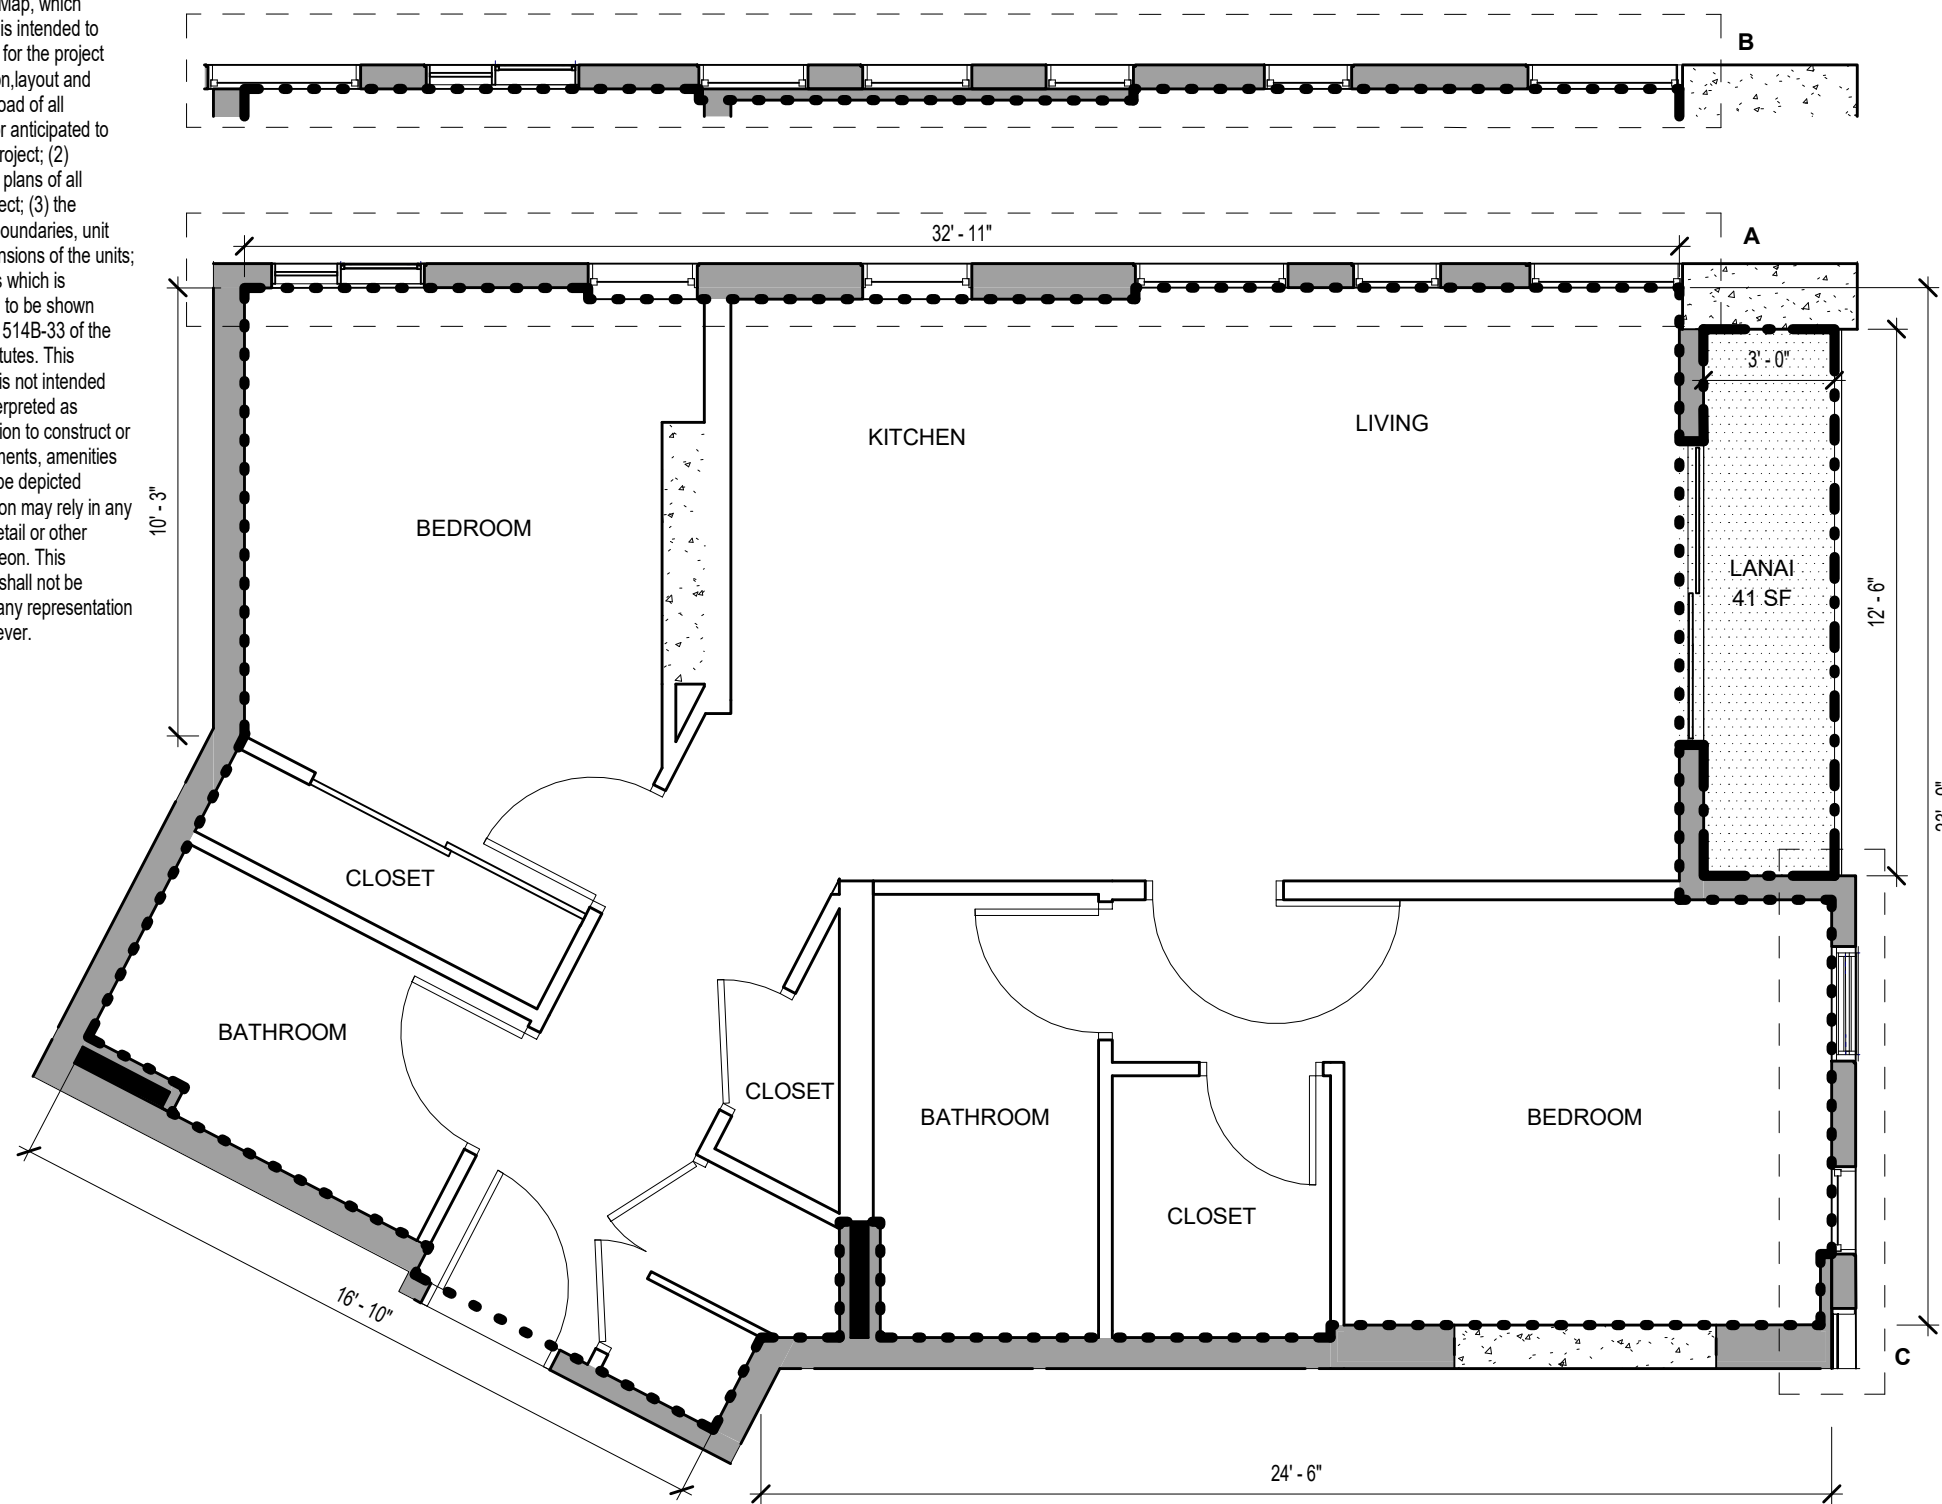

NOTE: ALL MEASUREMENTS AND AREAS ARE APPROXIMATE AND SUBJECT TO SLIGHT VARIANCES


**FACADE COMBINATIONS**

- AC** UNIT (20): 302, 502, 702, 902, 1102, 1302, 1502, 1702, 1902, 2102, 2302, 2502, 2702, 2902, 3102, 3302, 3502, 3702, 3902, 4102
- BD** UNIT (19): 202, 402, 602, 1002, 1202, 1402, 1602, 1802, 2002, 2202, 2402, 2602, 2802, 3002, 3202, 3402, 3602, 3802, 4002

**LEGEND**

- • • SF UNIT OUTLINE
- - - SF LANAI OUTLINE

**KEY PLAN**

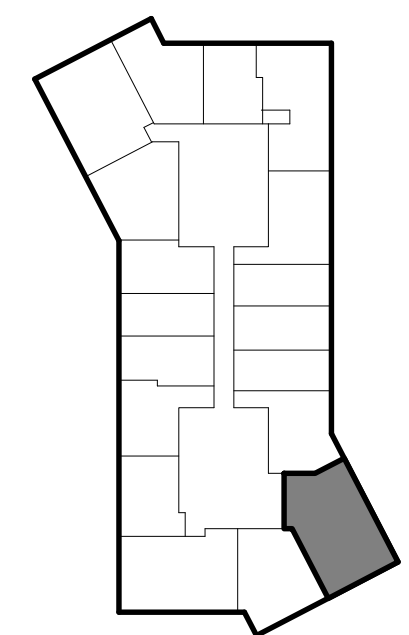

**SCB** SOLOMON CORDWELL BUENZ  
255 California Street  
3rd Floor  
San Francisco, CA 94111

This work was prepared by me or under my supervision and construction of this project will be under my observation.

**'A'ALI'**  
TMK: (1)2-3-002:086, 087 (por.), and 106 (por.)  
**CONDOMINIUM MAP**


**Condominium Map:**  
RESIDENCE TYPE 2B-C  
**Scale:**  
As indicated  
0 2' 4'

**Unit Type:**  
2 BED / 2 BATH  
**Estimated Net Living Area:**  
824 SF

**Unit Numbers:**  
(39): 202, 302, 402, 502, 602, 702, 902, 1002, 1102, 1202, 1302, 1402, 1502, 1602, 1702, 1802, 1902, 2002, 2102, 2202, 2302, 2402, 2502, 2602, 2702, 2802, 2902, 3002, 3102, 3202, 3302, 3402, 3502, 3602, 3702, 3802, 3902, 4002, 4102  
**Levels:**  
2, 3, 4, 5, 6, 7, 9, 10, 11, 12, 13, 14, 15, 16, 17, 18, 19, 20, 21, 22, 23, 24, 25, 26, 27, 28, 29, 30, 31, 32, 33, 34, 35, 36, 37, 38, 39, 40, 41






**CPR-424-A**  
Date: 06.14.2017

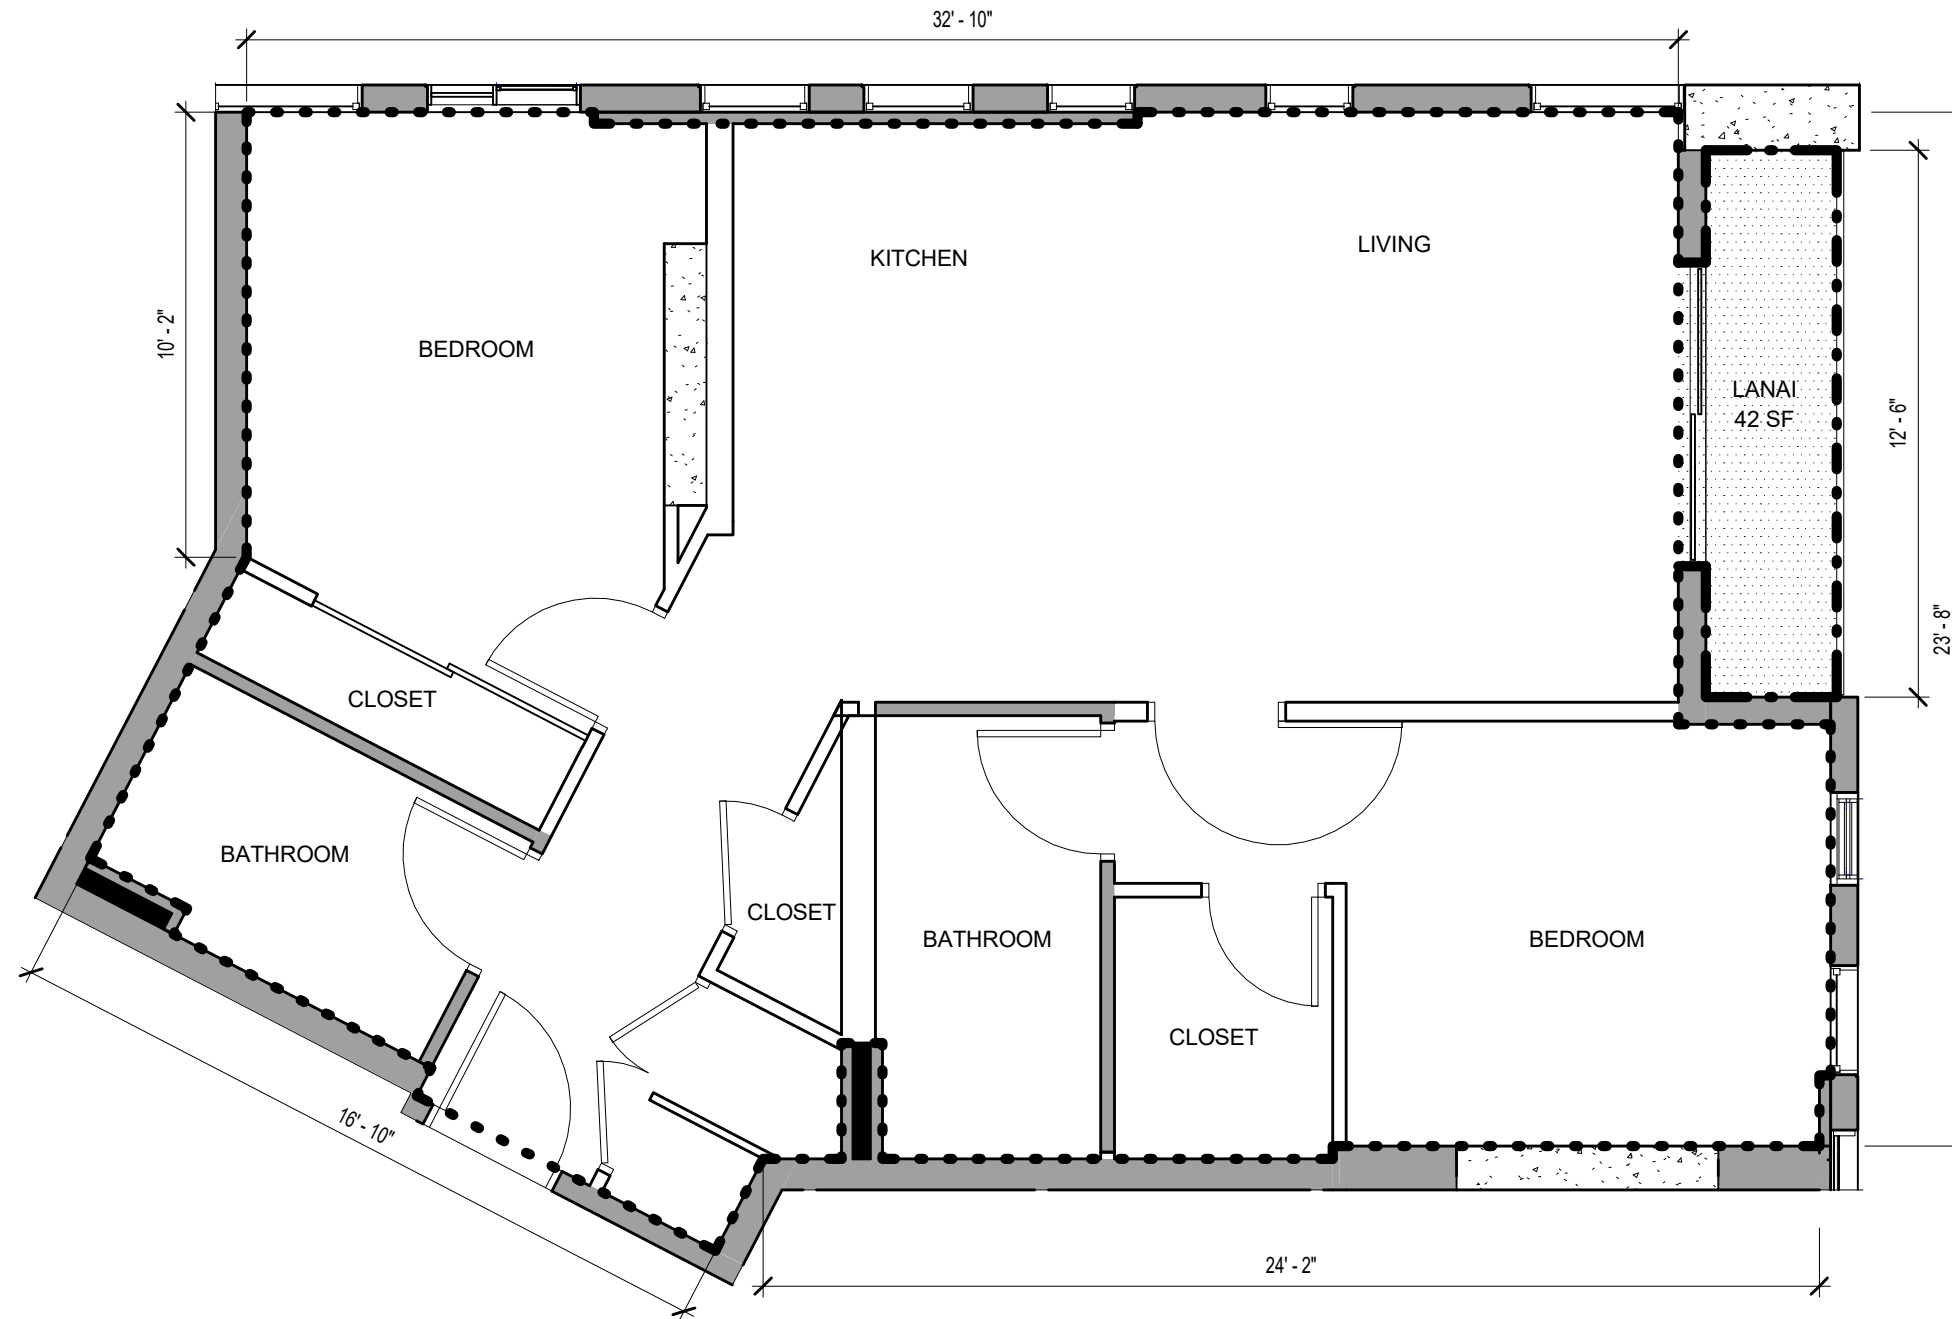This Condominium Map, which includes this sheet, is intended to show (1) a site plan for the project depicting the location, layout and access to a public road of all buildings included or anticipated to be included in the project; (2) elevations and floor plans of all buildings in the project; (3) the layouts, locations, boundaries, unit numbers, and dimensions of the units; and (4) other details which is specifically required to be shown pursuant to Section 514B-33 of the Hawaii Revised Statutes. This Condominium Map is not intended and shall not be interpreted as creating any obligation to construct or install any improvements, amenities or facilities as may be depicted herein, and no person may rely in any way on any other detail or other matter depicted hereon. This Condominium Map shall not be deemed to contain any representation or warranty whatsoever.





NOTE: ALL MEASUREMENTS AND AREAS ARE APPROXIMATE AND SUBJECT TO SLIGHT VARIANCES

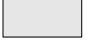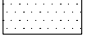
**LEGEND**

-  LCE-C: COMMERCIAL LIMITED COMMON ELEMENT
-  GCE: GENERAL COMMON ELEMENT
-  LCE-R: RESIDENTIAL LIMITED COMMON ELEMENT
-  LCE-U: UNIT LIMITED COMMON ELEMENT
-  COMMERCIAL OR RESIDENTIAL UNIT

**LEGEND**

-  SF UNIT OUTLINE
-  SF LANAI OUTLINE


**KEY PLAN**

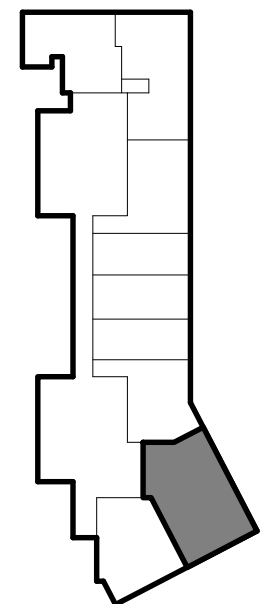

**SCB** SOLOMON CORDWELL BUENZ  
255 California Street  
3rd Floor  
San Francisco, CA 94111

This work was prepared by me or under my supervision and construction of this project will be under my observation.

**'A'ALI'**  
TMK: (1)2-3-002:086, 087 (por.), and 106 (por.)  
**CONDOMINIUM MAP**

**Condominium Map:**  
RESIDENCE TYPE 2B-C  
**Scale:**  
As indicated  


**Unit Type:**  
2 BED / 2 BATH

**Estimated Net Living Area:**  
820 SF


**Unit Numbers:**  
(1) 802

**Levels:**  
8

**CPR-424-B**

Date: 06.14.2017


This Condominium Map, which includes this sheet, is intended to show (1) a site plan for the project depicting the location, layout and access to a public road of all buildings included or anticipated to be included in the project; (2) elevations and floor plans of all buildings in the project; (3) the layouts, locations, boundaries, unit numbers, and dimensions of the units; and (4) other details which is specifically required to be shown pursuant to Section 514B-33 of the Hawaii Revised Statutes. This Condominium Map is not intended and shall not be interpreted as creating any obligation to construct or install any improvements, amenities or facilities as may be depicted herein, and no person may rely in any way on any other detail or other matter depicted hereon. This Condominium Map shall not be deemed to contain any representation or warranty whatsoever.

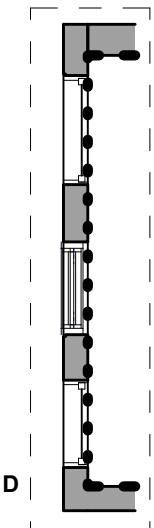

**FACADE COMBINATIONS**

**AC** UNIT (17): 915, 1115, 1315, 1515, 1715, 1915, 2115, 2315, 2515, 2715, 2915, 3115, 3315, 3515, 3715, 3915, 4115

**BD** UNIT (16): 1015, 1215, 1415, 1615, 1815, 2015, 2215, 2415, 2615, 2815, 3015, 3215, 3415, 3615, 3815, 4015

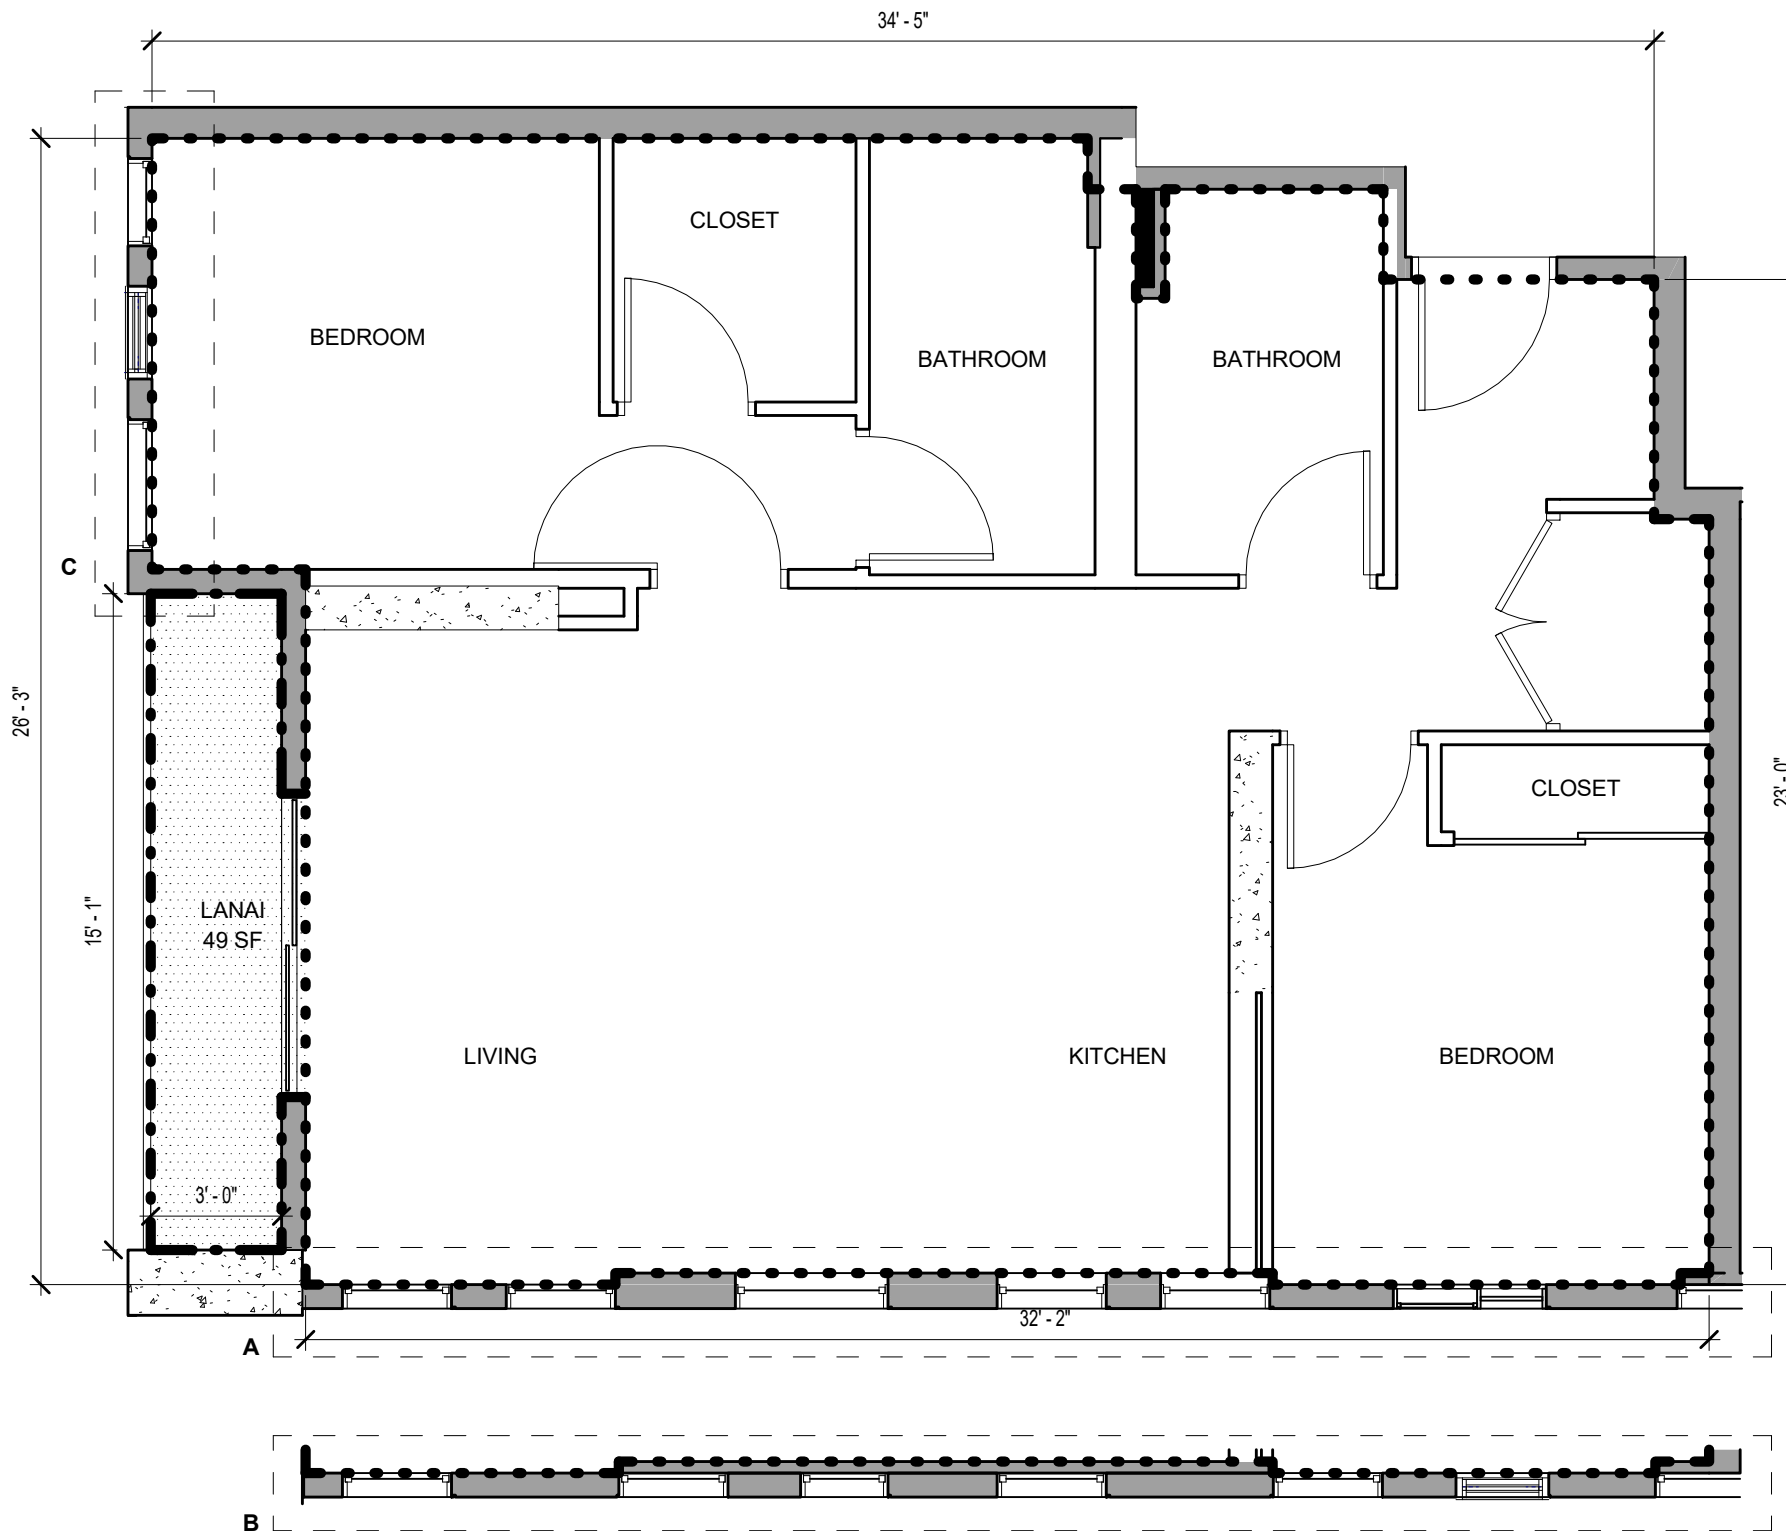

NOTE: ALL MEASUREMENTS AND AREAS ARE APPROXIMATE AND SUBJECT TO SLIGHT VARIANCES


**LEGEND**

- LCE-C: COMMERCIAL LIMITED COMMON ELEMENT
- GCE: GENERAL COMMON ELEMENT
- LCE-R: RESIDENTIAL LIMITED COMMON ELEMENT
- LCE-U: UNIT LIMITED COMMON ELEMENT
- COMMERCIAL OR RESIDENTIAL UNIT

**LEGEND**

- SF UNIT OUTLINE
- SF LANAI OUTLINE

**KEY PLAN**

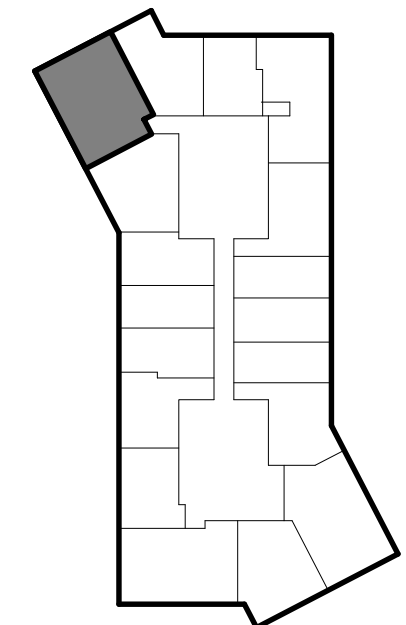

**SCB** SOLOMON CORDWELL BUENZ  
255 California Street  
3rd Floor  
San Francisco, CA 94111

This work was prepared by me or under my supervision and construction of this project will be under my observation.

**'A'ALI'**  
TMK: (1)2-3-002:086, 087 (por.), and 106 (por.)  
**CONDOMINIUM MAP**

**Condominium Map:**  
RESIDENCE TYPE 2B-D  
**Scale:**  
As indicated

**Unit Type:**  
2 BED / 2 BATH

**Estimated Net Living Area:**  
835 SF


**Unit Numbers:**  
(33) 915, 1015, 1115, 1215, 1315, 1415, 1515, 1615, 1715, 1815, 1915, 2015, 2115, 2215, 2315, 2415, 2515, 2615, 2715, 2815, 2915, 3015, 3115, 3215, 3315, 3415, 3515, 3615, 3715, 3815, 3915, 4015, 4115  
**Levels:**  
9, 10, 11, 12, 13, 14, 15, 16, 17, 18, 19, 20, 21, 22, 23, 24, 25, 26, 27, 28, 29, 30, 31, 32, 33, 34, 35, 36, 37, 38, 39, 40, 41

**CPR-425**

**Date:** 06.14.2017


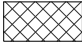

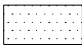



This Condominium Map, which includes this sheet, is intended to show (1) a site plan for the project depicting the location, layout and access to a public road of all buildings included or anticipated to be included in the project; (2) elevations and floor plans of all buildings in the project; (3) the layouts, locations, boundaries, unit numbers, and dimensions of the units; and (4) other details which is specifically required to be shown pursuant to Section 514B-33 of the Hawaii Revised Statutes. This Condominium Map is not intended and shall not be interpreted as creating any obligation to construct or install any improvements, amenities or facilities as may be depicted herein, and no person may rely in any way on any other detail or other matter depicted hereon. This Condominium Map shall not be deemed to contain any representation or warranty whatsoever.

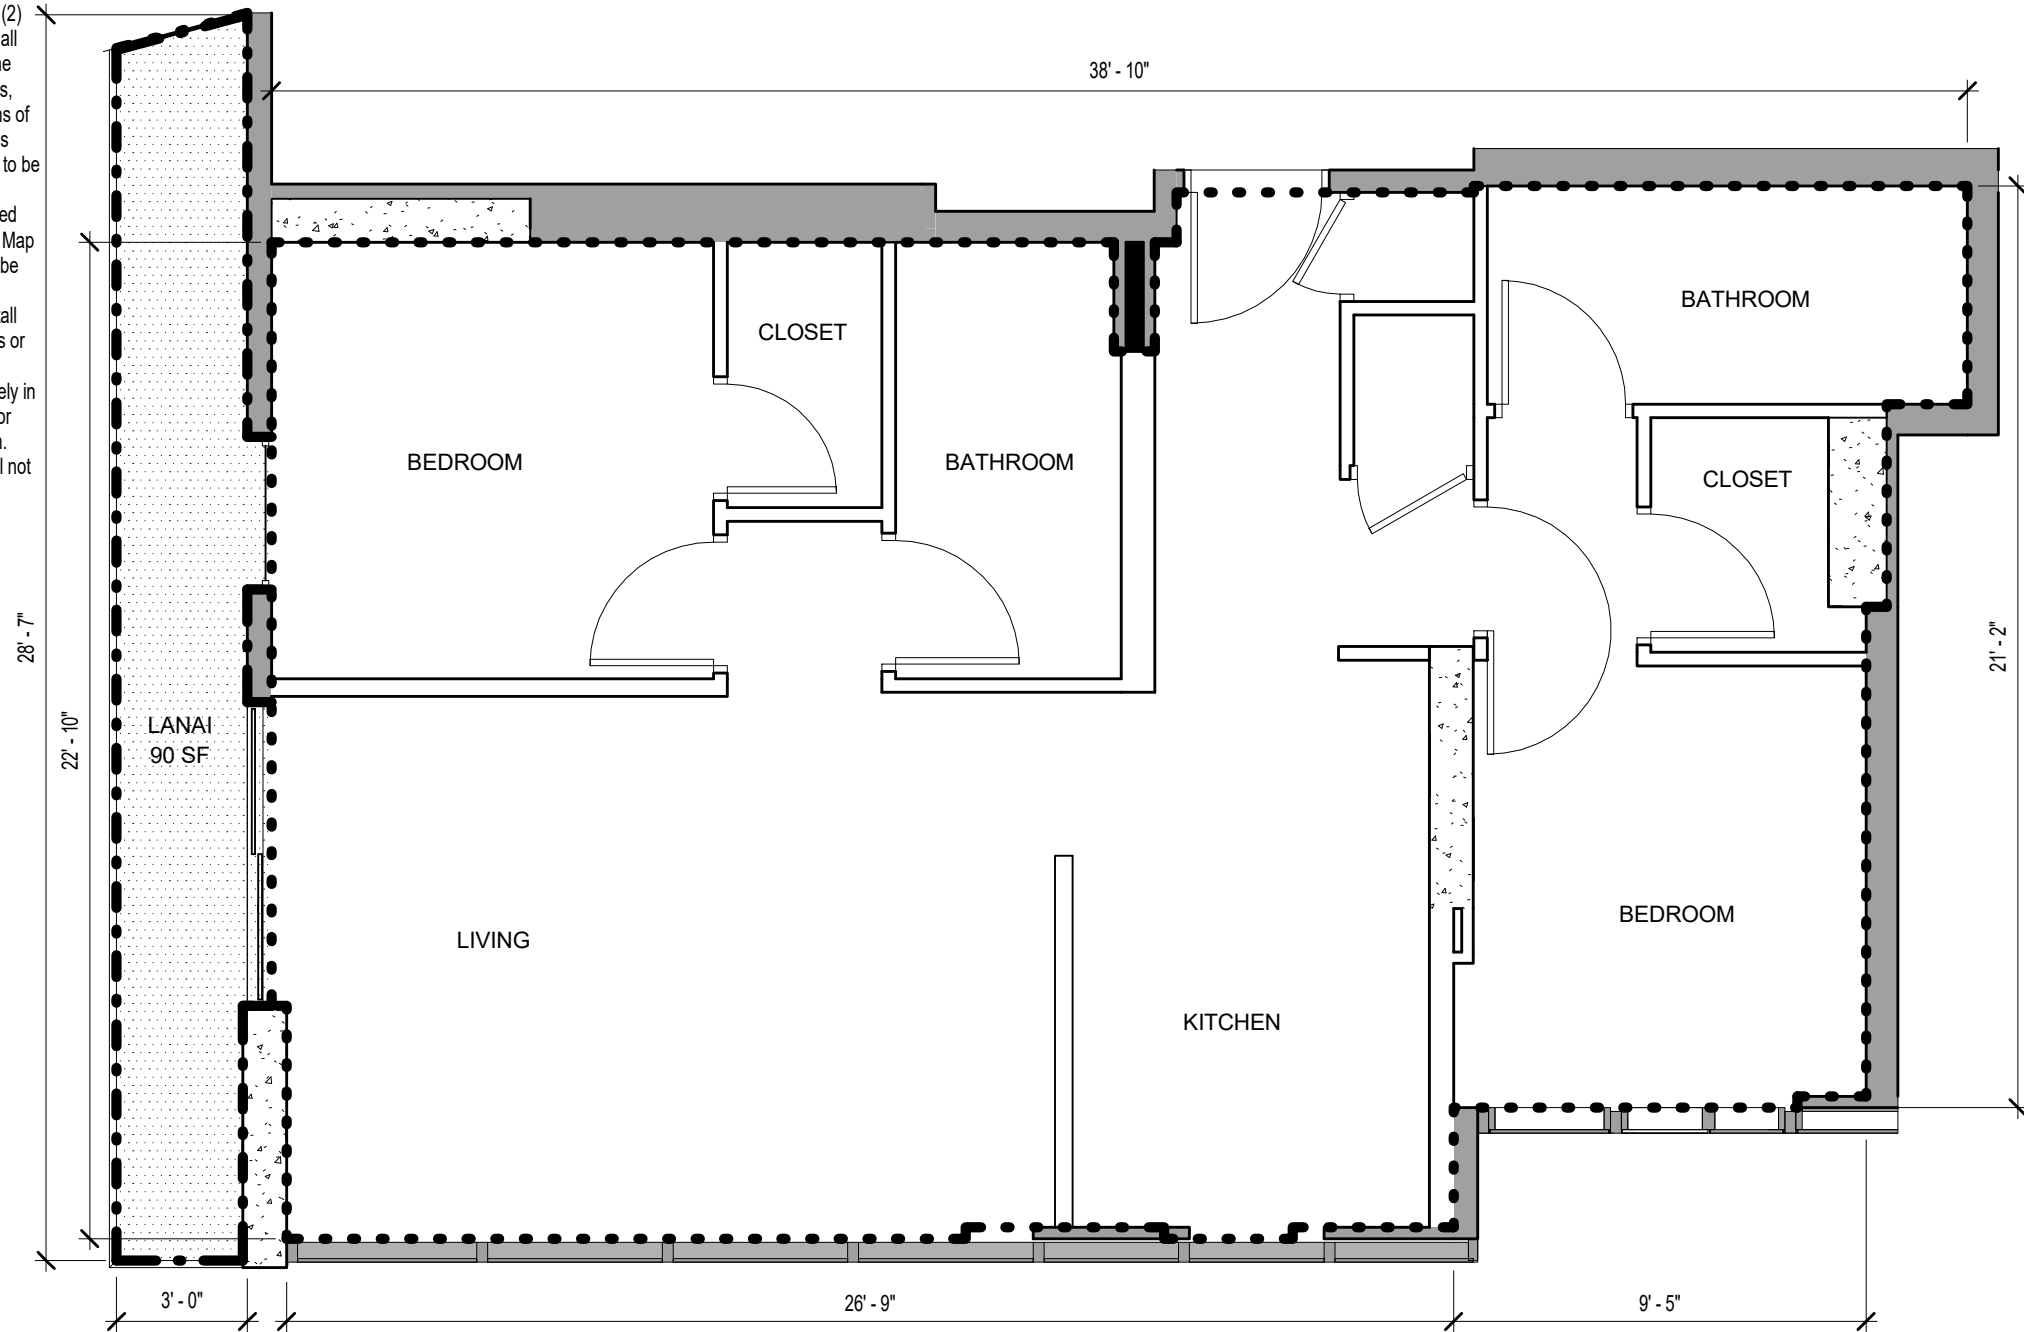



NOTE: ALL MEASUREMENTS AND AREAS ARE APPROXIMATE AND SUBJECT TO SLIGHT VARIANCES


**LEGEND**

-  LCE-C: COMMERCIAL LIMITED COMMON ELEMENT
-  GCE: GENERAL COMMON ELEMENT
-  LCE-R: RESIDENTIAL LIMITED COMMON ELEMENT
-  LCE-U: UNIT LIMITED COMMON ELEMENT
-  COMMERCIAL OR RESIDENTIAL UNIT

**LEGEND**

-  SF UNIT OUTLINE
-  SF LANAI OUTLINE


**KEY PLAN**

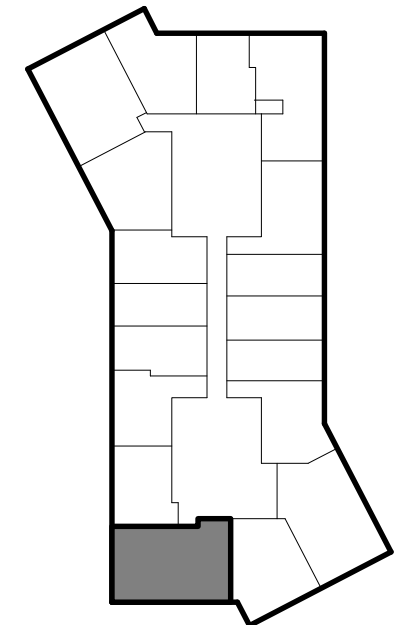

**SCB** SOLOMON CORDWELL BUENZ  
255 California Street  
3rd Floor  
San Francisco, CA 94111

This work was prepared by me or under my supervision and construction of this project will be under my observation.

**'A'ALI'I**  
TMK: (1)2-3-002:086, 087 (por.), and 106 (por.)  
**CONDOMINIUM MAP**


**Condominium Map:**  
RESIDENCE TYPE 2B-F  
**Scale:**  
As indicated  


**Unit Type:**  
2 BED / 2 BATH  
**Estimated Net Living Area:**  
832 SF


**Unit Numbers:**  
(33) 901, 1001, 1101, 1201, 1301, 1401, 1501, 1601, 1701, 1801, 1901, 2001, 2101, 2201, 2301, 2401, 2501, 2601, 2701, 2801, 2901, 3001, 3101, 3201, 3301, 3401, 3501, 3601, 3701, 3801, 3901, 4001, 4101  
**Levels:**  
9, 10, 11, 12, 13, 14, 15, 16, 17, 18, 19, 20, 21, 22, 23, 24, 25, 26, 27, 28, 29, 30, 31, 32, 33, 34, 35, 36, 37, 38, 39, 40, 41

**CPR-426**  
Date: 06.14.2017


RESIDENTIAL STORAGE

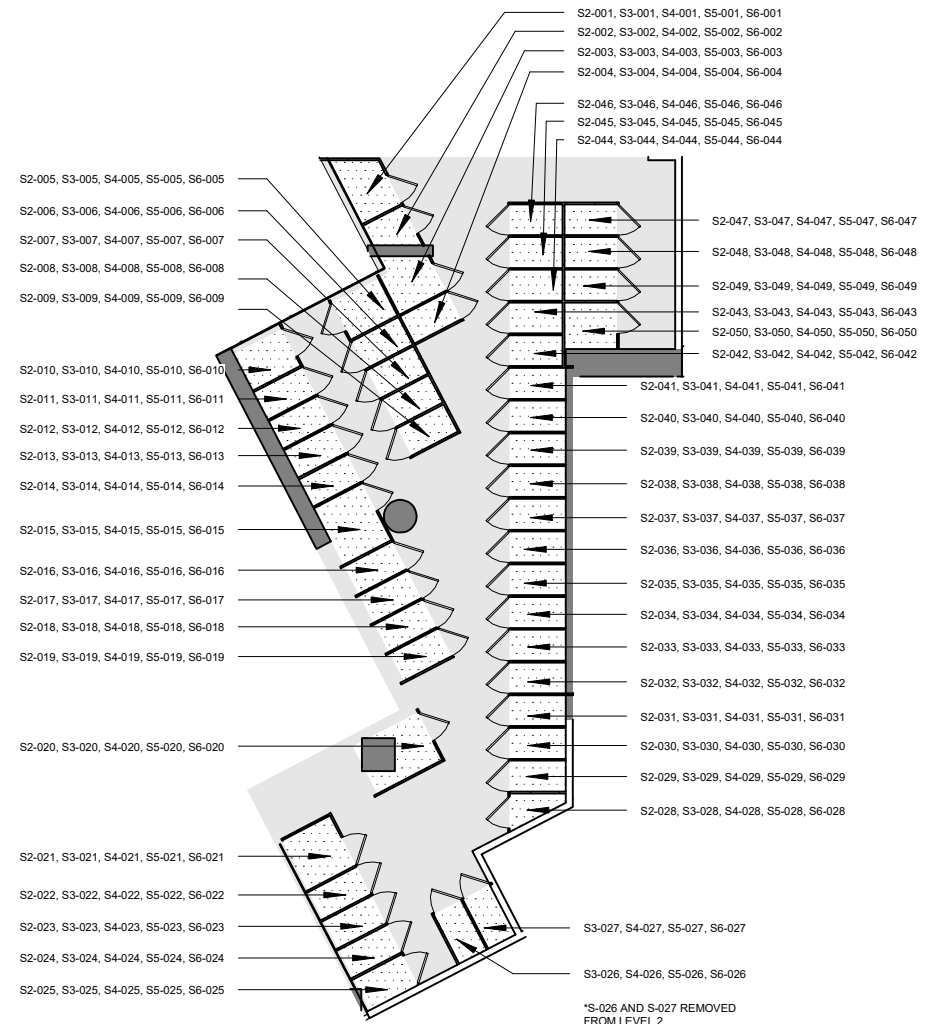

**4 LEVEL 02-06 STORAGE C**  
1/16" = 1'-0"

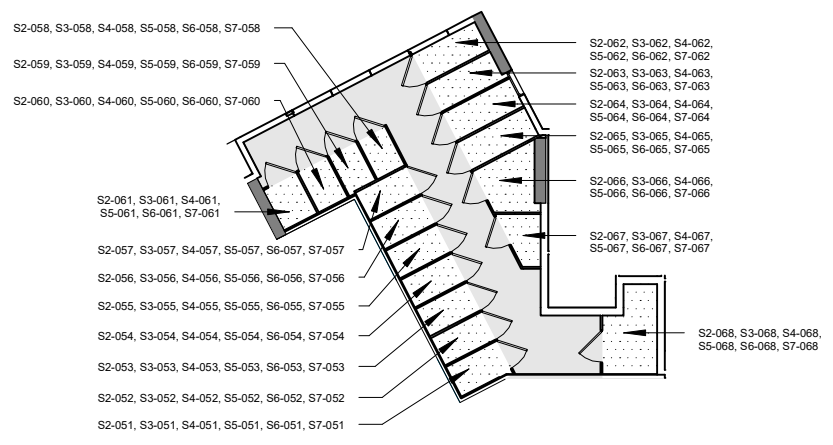

**2 LEVEL 02-07 STORAGE A**  
1/16" = 1'-0"

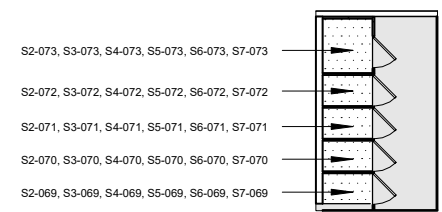

**3 LEVEL 02-07 STORAGE B**  
1/16" = 1'-0"

**SCB** SOLOMON CORDWELL BUENZ  
255 California Street  
3rd Floor  
San Francisco, CA 94111

This work was prepared by me or under my supervision and construction of this project will be under my observation.


**'A'ALI'I**  
**TMK: (1)2-3-002:086, 087 (por.), and 106 (por.)**  
**CONDOMINIUM MAP**

**Condominium Map:**  
RESIDENT STORAGE  
**Scale:**  
1/16" = 1'-0"

This Condominium Map, which includes this sheet, is intended to show (1) a site plan for the project depicting the location, layout and access to a public road of all buildings included or anticipated to be included in the project; (2) elevations and floor plans of all buildings in the project; (3) the layouts, locations, boundaries, unit numbers, and dimensions of the units; and (4) other details which is specifically required to be shown pursuant to Section 514B-33 of the Hawaii Revised Statutes. This Condominium Map is not intended and shall not be interpreted as creating any obligation to construct or install any improvements, amenities or facilities as may be depicted herein, and no person may rely in any way on any other detail or other matter depicted hereon. This Condominium Map shall not be deemed to contain any representation or warranty whatsoever.

**CPR-450**  
Date: 06.14.2017

RESIDENTIAL STORAGE

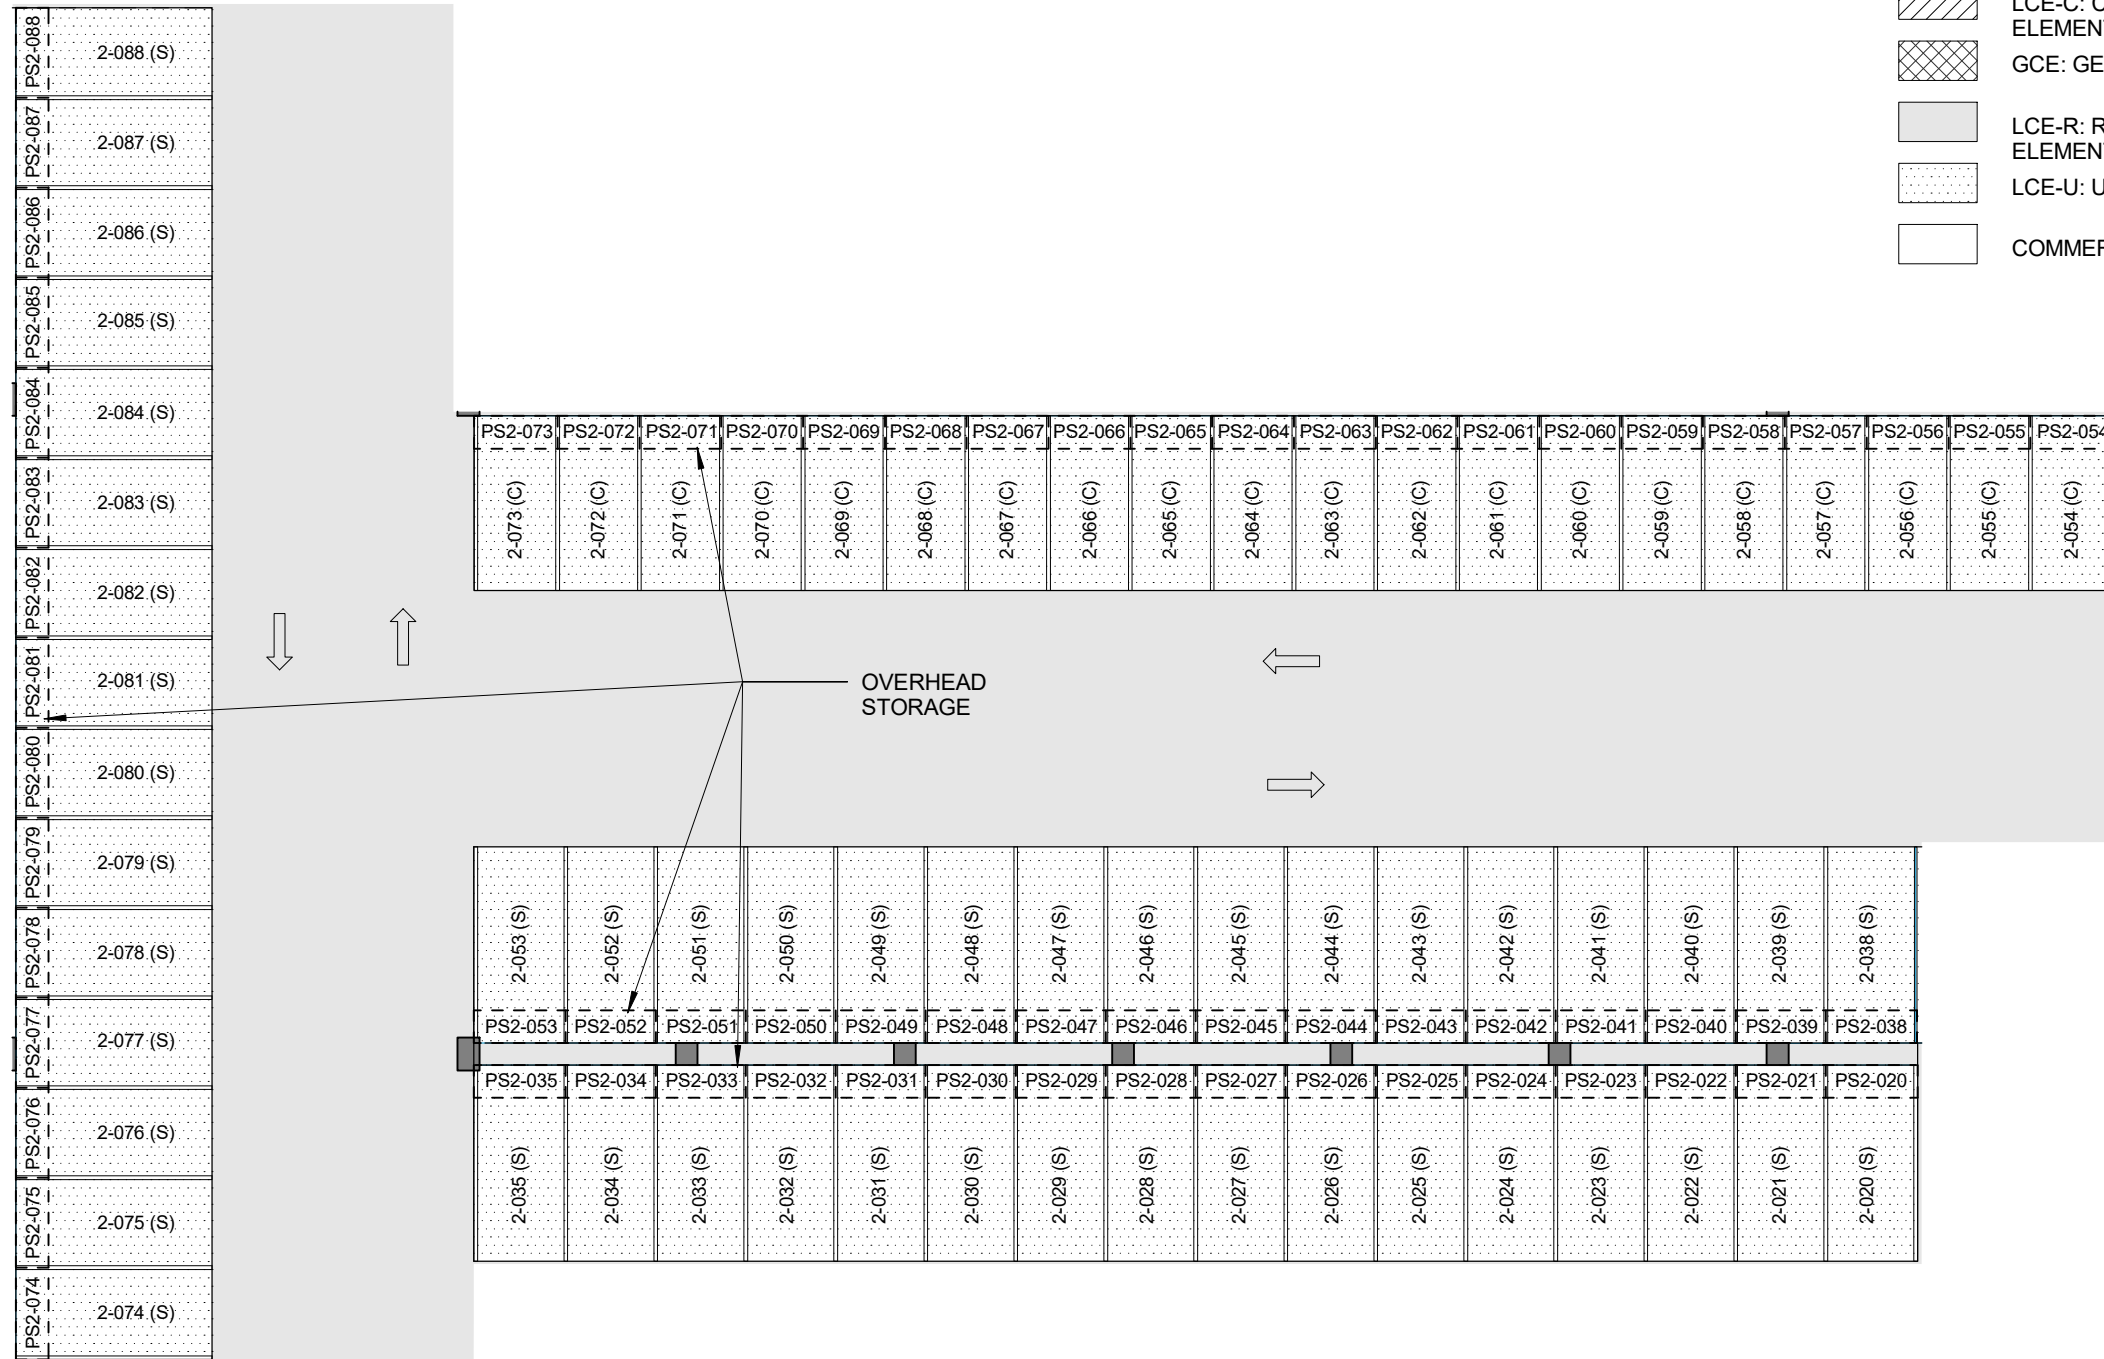

**SCB** SOLOMON CORDWELL BUENZ  
255 California Street  
3rd Floor  
San Francisco, CA 94111

This work was prepared by me or under my supervision and construction of this project will be under my observation.


'A'ALI'  
TMK: (1)2-3-002:086, 087 (por.), and 106 (por.)  
CONDOMINIUM MAP

Condominium Map:  
OVERHEAD PARKING STORAGE LEVEL 2  
Scale:  
1" = 16'-0"

This Condominium Map, which includes this sheet, is intended to show (1) a site plan for the project depicting the location, layout and access to a public road of all buildings included or anticipated to be included in the project; (2) elevations and floor plans of all buildings in the project; (3) the layouts, locations, boundaries, unit numbers, and dimensions of the units; and (4) other details which is specifically required to be shown pursuant to Section 514B-33 of the Hawaii Revised Statutes. This Condominium Map is not intended and shall not be interpreted as creating any obligation to construct or install any improvements, amenities or facilities as may be depicted herein, and no person may rely in any way on any other detail or other matter depicted hereon. This Condominium Map shall not be deemed to contain any representation or warranty whatsoever.

**CPR-451**  
Date: 06.14.2017

RESIDENTIAL STORAGE

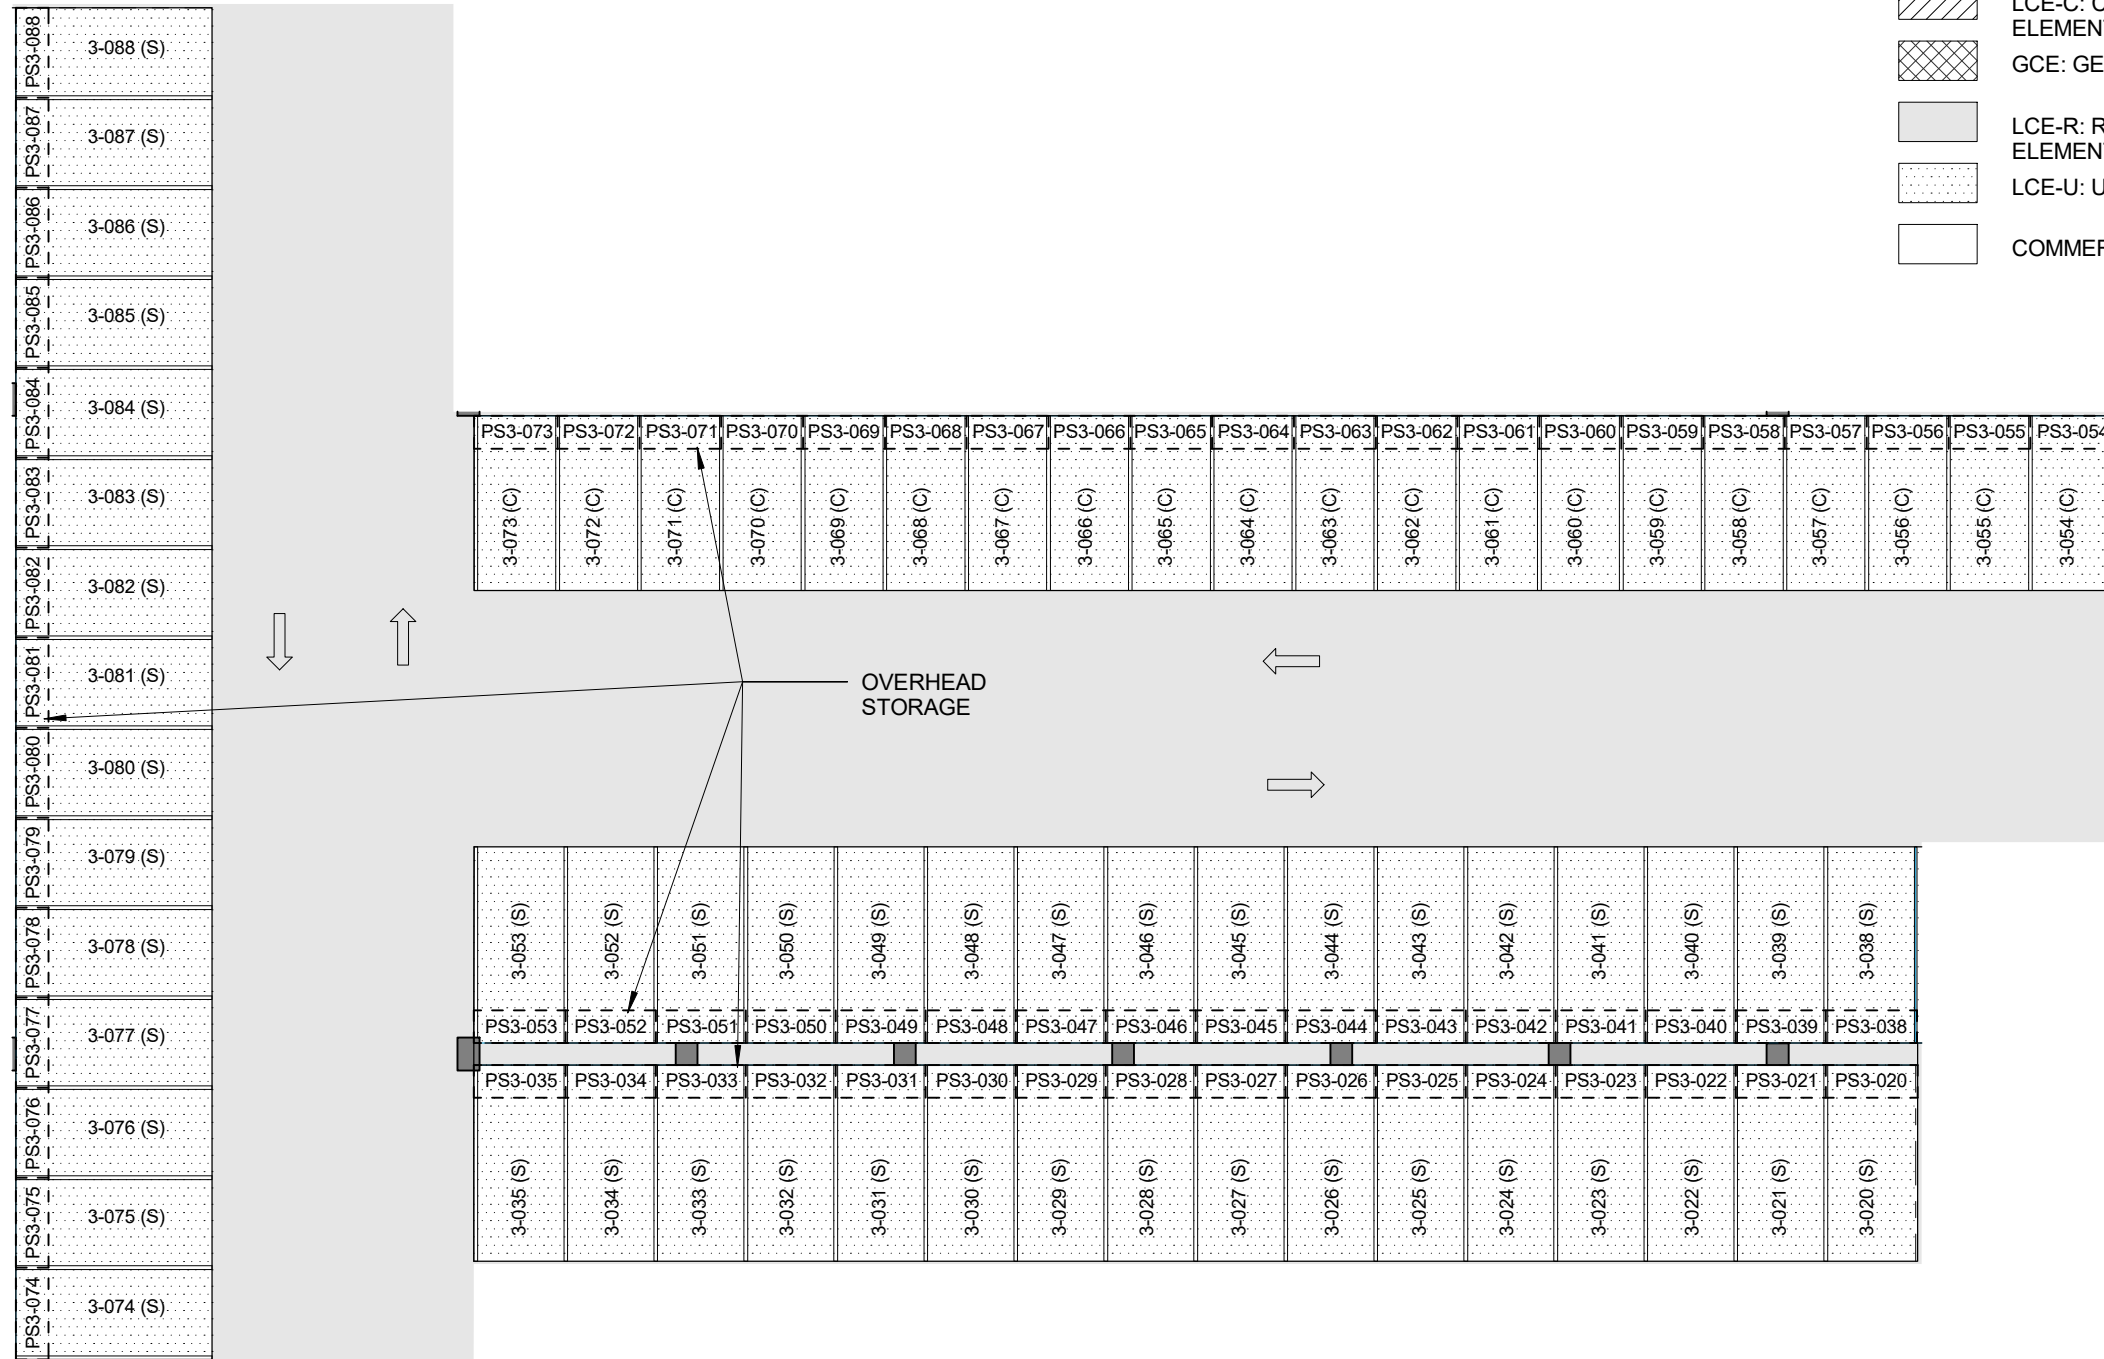

**SCB** SOLOMON CORDWELL BUENZ  
255 California Street  
3rd Floor  
San Francisco, CA 94111

This work was prepared by me or under my supervision and construction of this project will be under my observation.


**'A'ALI'**  
**TMK: (1)2-3-002:086, 087 (por.), and 106 (por.)**  
**CONDOMINIUM MAP**

**Condominium Map:**  
**OVERHEAD PARKING STORAGE LEVEL 3**  
**Scale:**  
1" = 16'-0"




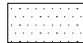

This Condominium Map, which includes this sheet, is intended to show (1) a site plan for the project depicting the location, layout and access to a public road of all buildings included or anticipated to be included in the project; (2) elevations and floor plans of all buildings in the project; (3) the layouts, locations, boundaries, unit numbers, and dimensions of the units; and (4) other details which is specifically required to be shown pursuant to Section 514B-33 of the Hawaii Revised Statutes. This Condominium Map is not intended and shall not be interpreted as creating any obligation to construct or install any improvements, amenities or facilities as may be depicted herein, and no person may rely in any way on any other detail or other matter depicted hereon. This Condominium Map shall not be deemed to contain any representation or warranty whatsoever.

**CPR-452**  
Date: 06.14.2017

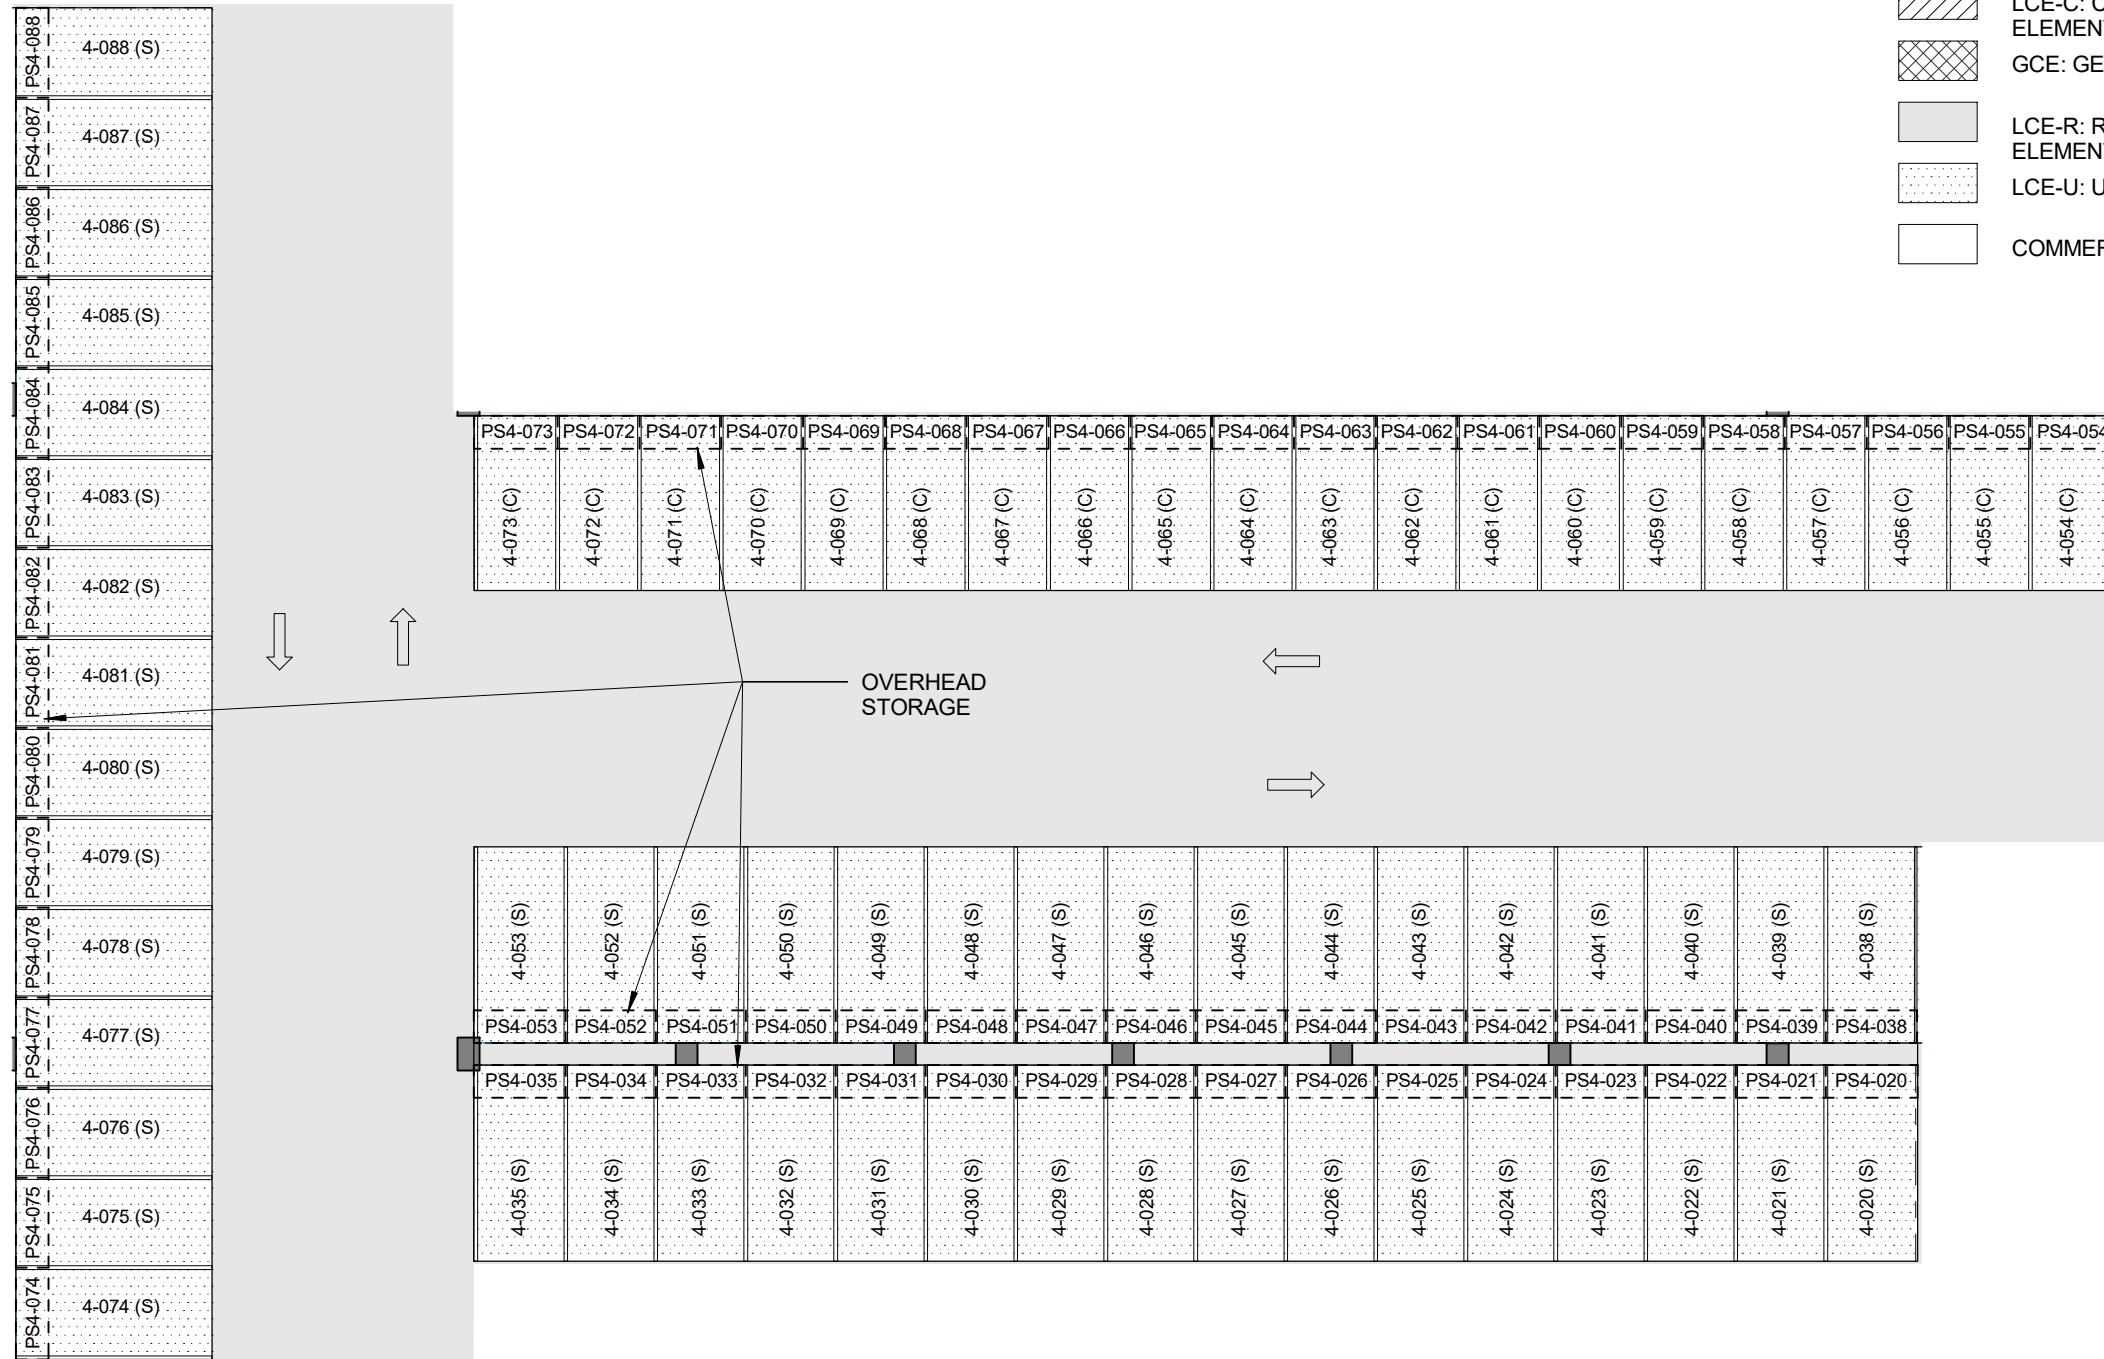RESIDENTIAL STORAGE



LEGEND

-  LCE-C: COMMERCIAL LIMITED COMMON ELEMENT
-  GCE: GENERAL COMMON ELEMENT
-  LCE-R: RESIDENTIAL LIMITED COMMON ELEMENT
-  LCE-U: UNIT LIMITED COMMON ELEMENT
-  COMMERCIAL OR RESIDENTIAL UNIT

**SCB** SOLOMON CORDWELL BUENZ  
255 California Street  
3rd Floor  
San Francisco, CA 94111

This work was prepared by me or under my supervision and construction of this project will be under my observation.

'A'ALI'  
TMK: (1)2-3-002:086, 087 (por.), and 106 (por.)  
CONDOMINIUM MAP


Condominium Map:  
OVERHEAD PARKING STORAGE LEVEL 4  
Scale:  
1" = 16'-0"

This Condominium Map, which includes this sheet, is intended to show (1) a site plan for the project depicting the location, layout and access to a public road of all buildings included or anticipated to be included in the project; (2) elevations and floor plans of all buildings in the project; (3) the layouts, locations, boundaries, unit numbers, and dimensions of the units; and (4) other details which is specifically required to be shown pursuant to Section 514B-33 of the Hawaii Revised Statutes. This Condominium Map is not intended and shall not be interpreted as creating any obligation to construct or install any improvements, amenities or facilities as may be depicted herein, and no person may rely in any way on any other detail or other matter depicted hereon. This Condominium Map shall not be deemed to contain any representation or warranty whatsoever.






**CPR-453**

Date: 06.14.2017

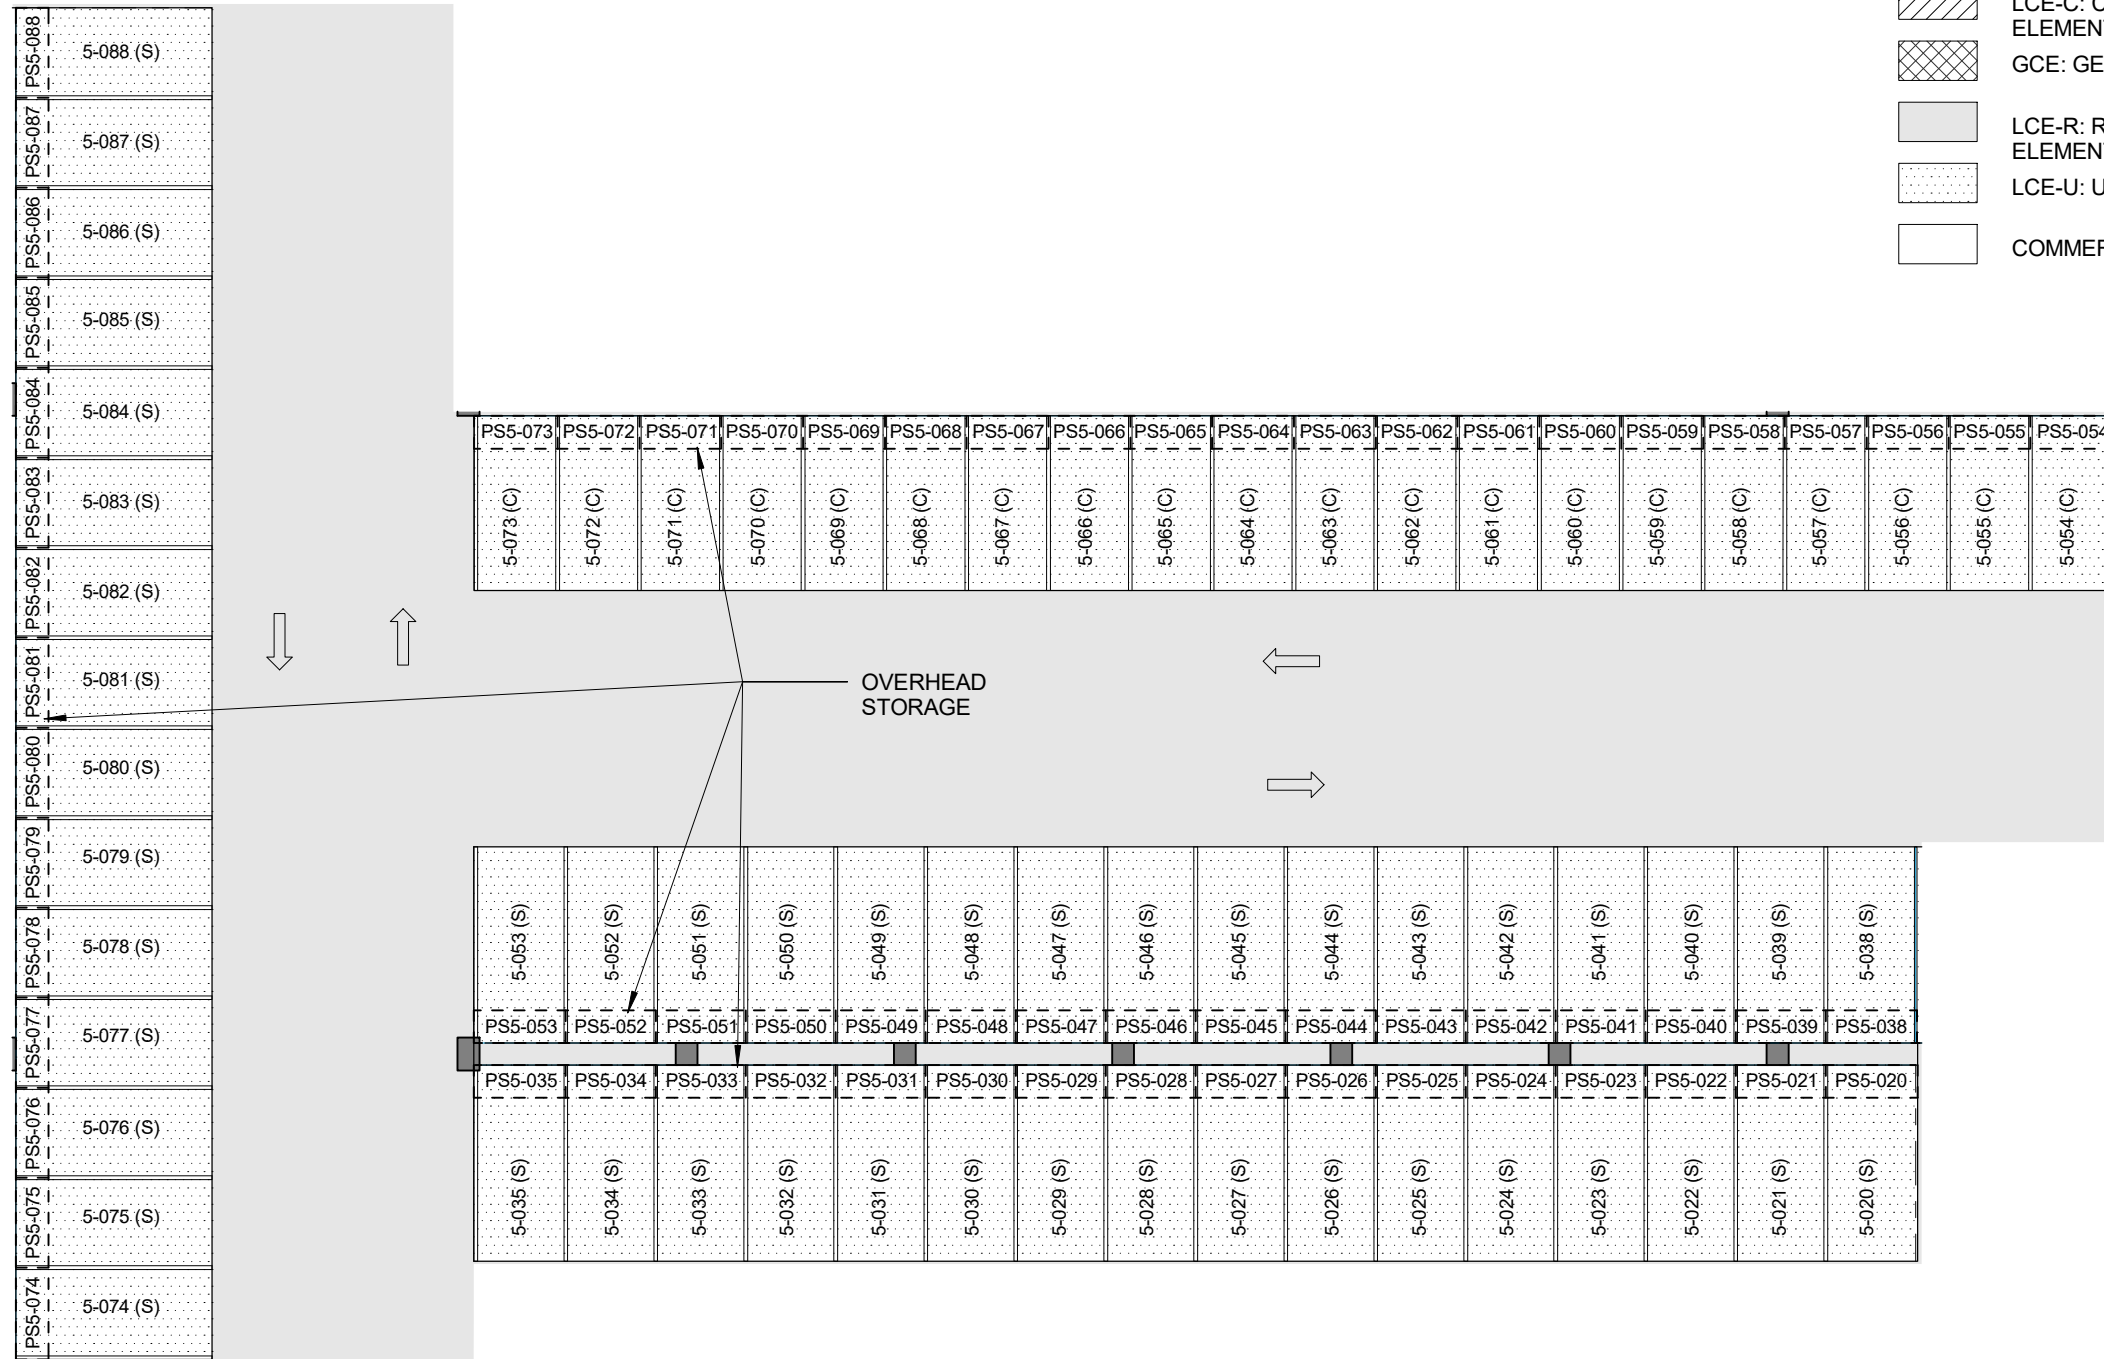RESIDENTIAL STORAGE

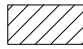

LEGEND

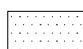-  LCE-C: COMMERCIAL LIMITED COMMON ELEMENT
-  GCE: GENERAL COMMON ELEMENT
-  LCE-R: RESIDENTIAL LIMITED COMMON ELEMENT
-  LCE-U: UNIT LIMITED COMMON ELEMENT
-  COMMERCIAL OR RESIDENTIAL UNIT

**SCB** SOLOMON CORDWELL BUENZ  
255 California Street  
3rd Floor  
San Francisco, CA 94111

This work was prepared by me or under my supervision and construction of this project will be under my observation.

**'A'ALI'**  
**TMK: (1)2-3-002:086, 087 (por.), and 106 (por.)**  
**CONDOMINIUM MAP**


**Condominium Map:**  
**OVERHEAD PARKING STORAGE LEVEL 5**  
**Scale:**  
1" = 16'-0"

This Condominium Map, which includes this sheet, is intended to show (1) a site plan for the project depicting the location, layout and access to a public road of all buildings included or anticipated to be included in the project; (2) elevations and floor plans of all buildings in the project; (3) the layouts, locations, boundaries, unit numbers, and dimensions of the units; and (4) other details which is specifically required to be shown pursuant to Section 514B-33 of the Hawaii Revised Statutes. This Condominium Map is not intended and shall not be interpreted as creating any obligation to construct or install any improvements, amenities or facilities as may be depicted herein, and no person may rely in any way on any other detail or other matter depicted hereon. This Condominium Map shall not be deemed to contain any representation or warranty whatsoever.

**CPR-454**

Date: 06.14.2017

RESIDENTIAL STORAGE

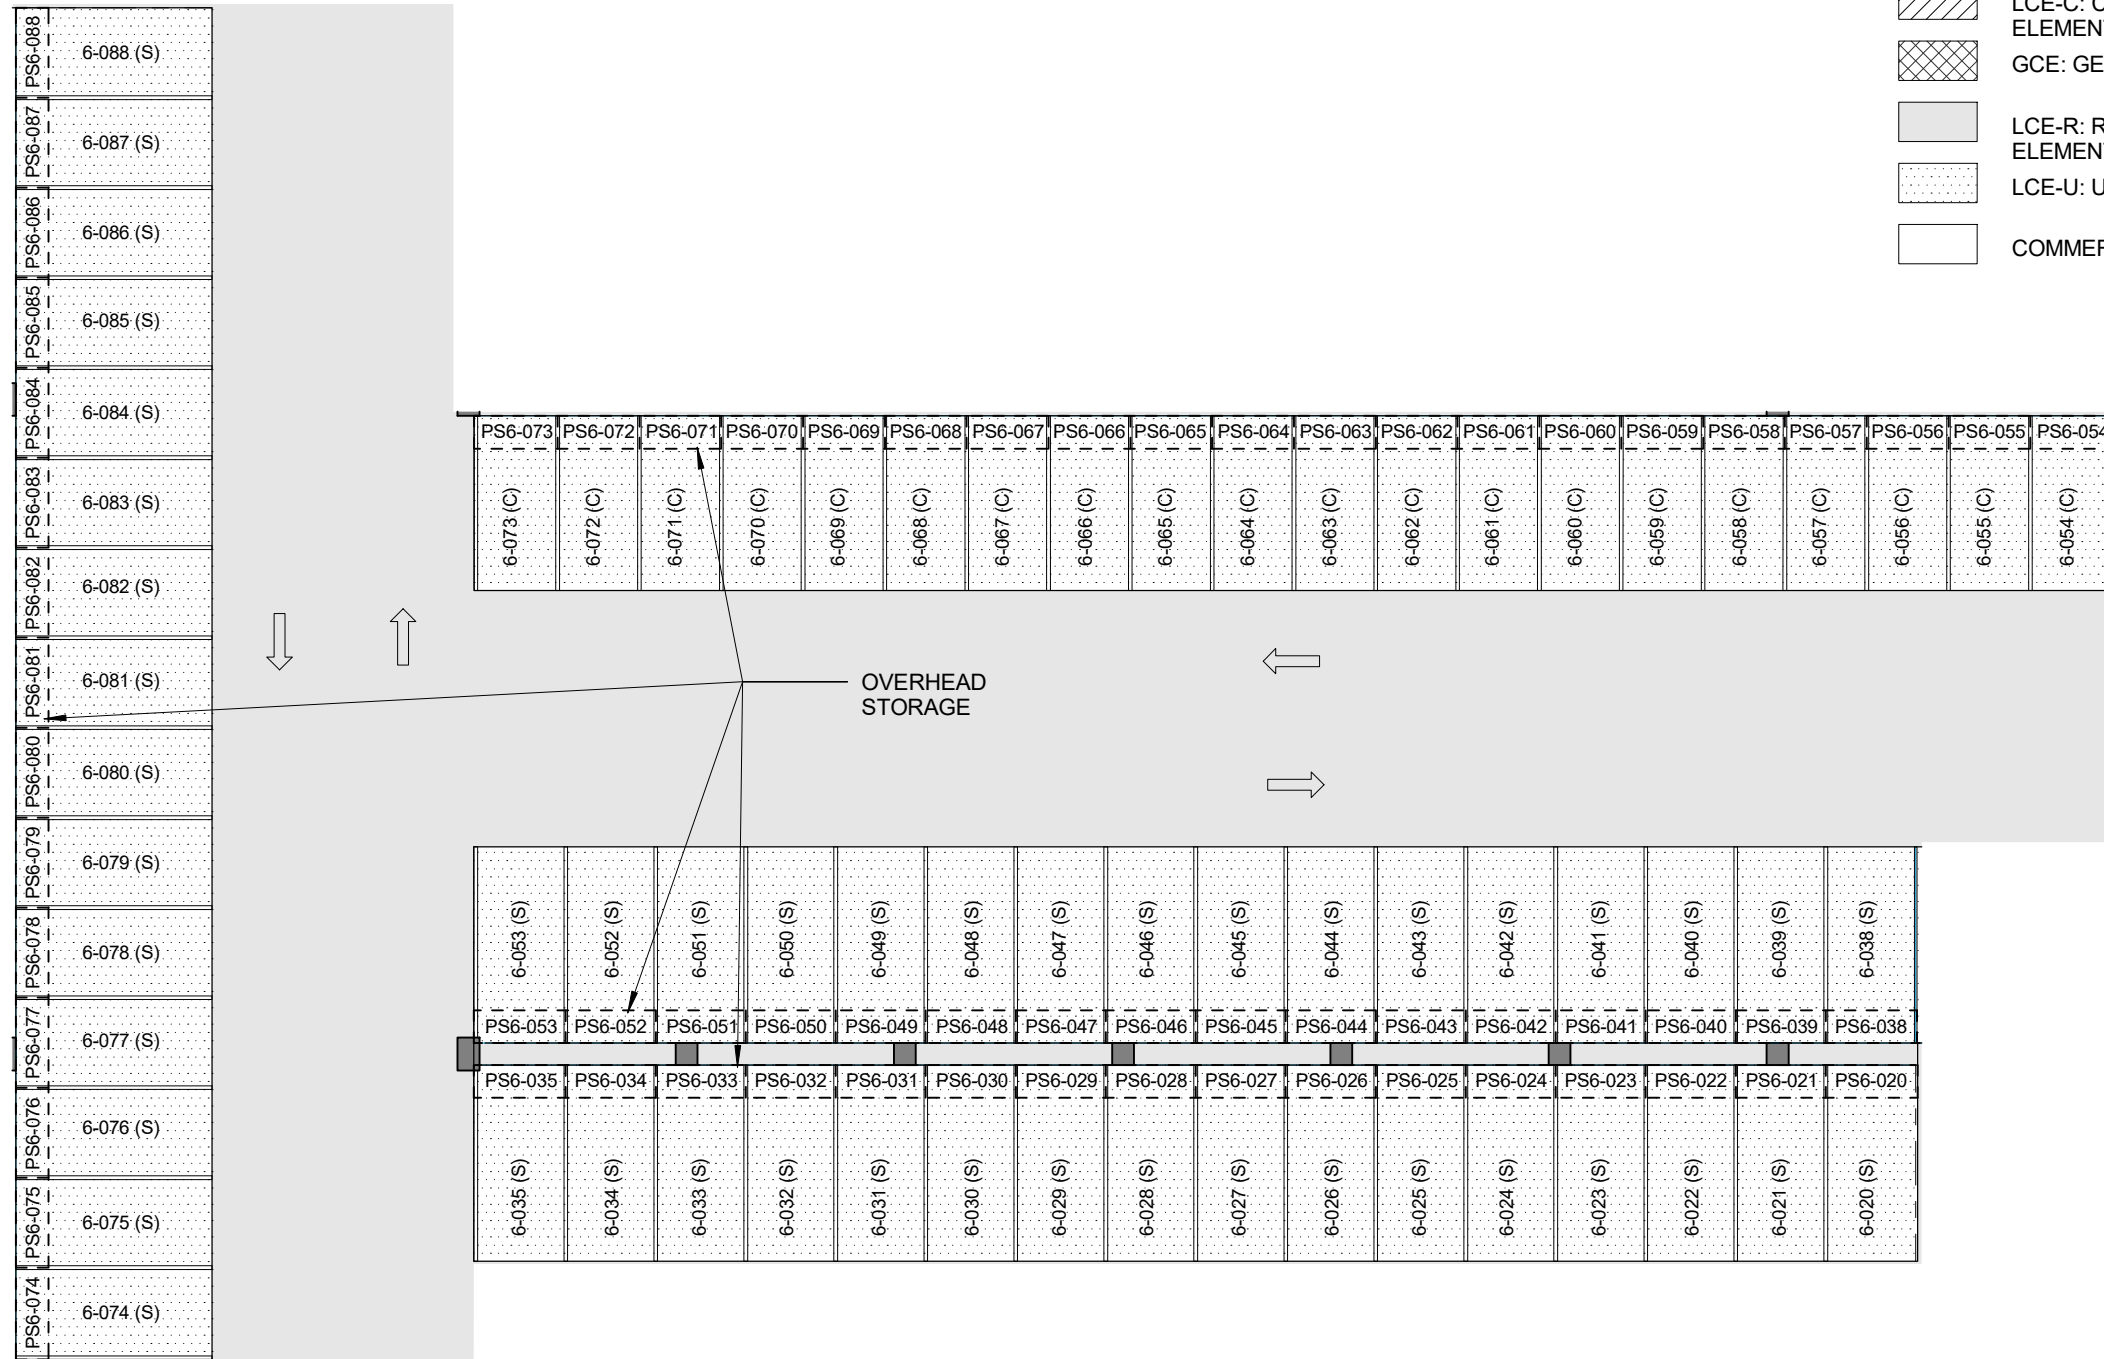

LEGEND

- LCE-C: COMMERCIAL LIMITED COMMON ELEMENT
- GCE: GENERAL COMMON ELEMENT
- LCE-R: RESIDENTIAL LIMITED COMMON ELEMENT
- LCE-U: UNIT LIMITED COMMON ELEMENT
- COMMERCIAL OR RESIDENTIAL UNIT

**SCB** SOLOMON CORDWELL BUENZ  
255 California Street  
3rd Floor  
San Francisco, CA 94111

This work was prepared by me or under my supervision and construction of this project will be under my observation.

**'A'ALI'**  
**TMK: (1)2-3-002:086, 087 (por.), and 106 (por.)**  
**CONDOMINIUM MAP**


**Condominium Map:**  
**OVERHEAD PARKING STORAGE LEVEL 6**  
**Scale:**  
1" = 16'-0"

This Condominium Map, which includes this sheet, is intended to show (1) a site plan for the project depicting the location, layout and access to a public road of all buildings included or anticipated to be included in the project; (2) elevations and floor plans of all buildings in the project; (3) the layouts, locations, boundaries, unit numbers, and dimensions of the units; and (4) other details which is specifically required to be shown pursuant to Section 514B-33 of the Hawaii Revised Statutes. This Condominium Map is not intended and shall not be interpreted as creating any obligation to construct or install any improvements, amenities or facilities as may be depicted herein, and no person may rely in any way on any other detail or other matter depicted hereon. This Condominium Map shall not be deemed to contain any representation or warranty whatsoever.




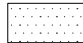

**CPR-455**

Date: 06.14.2017

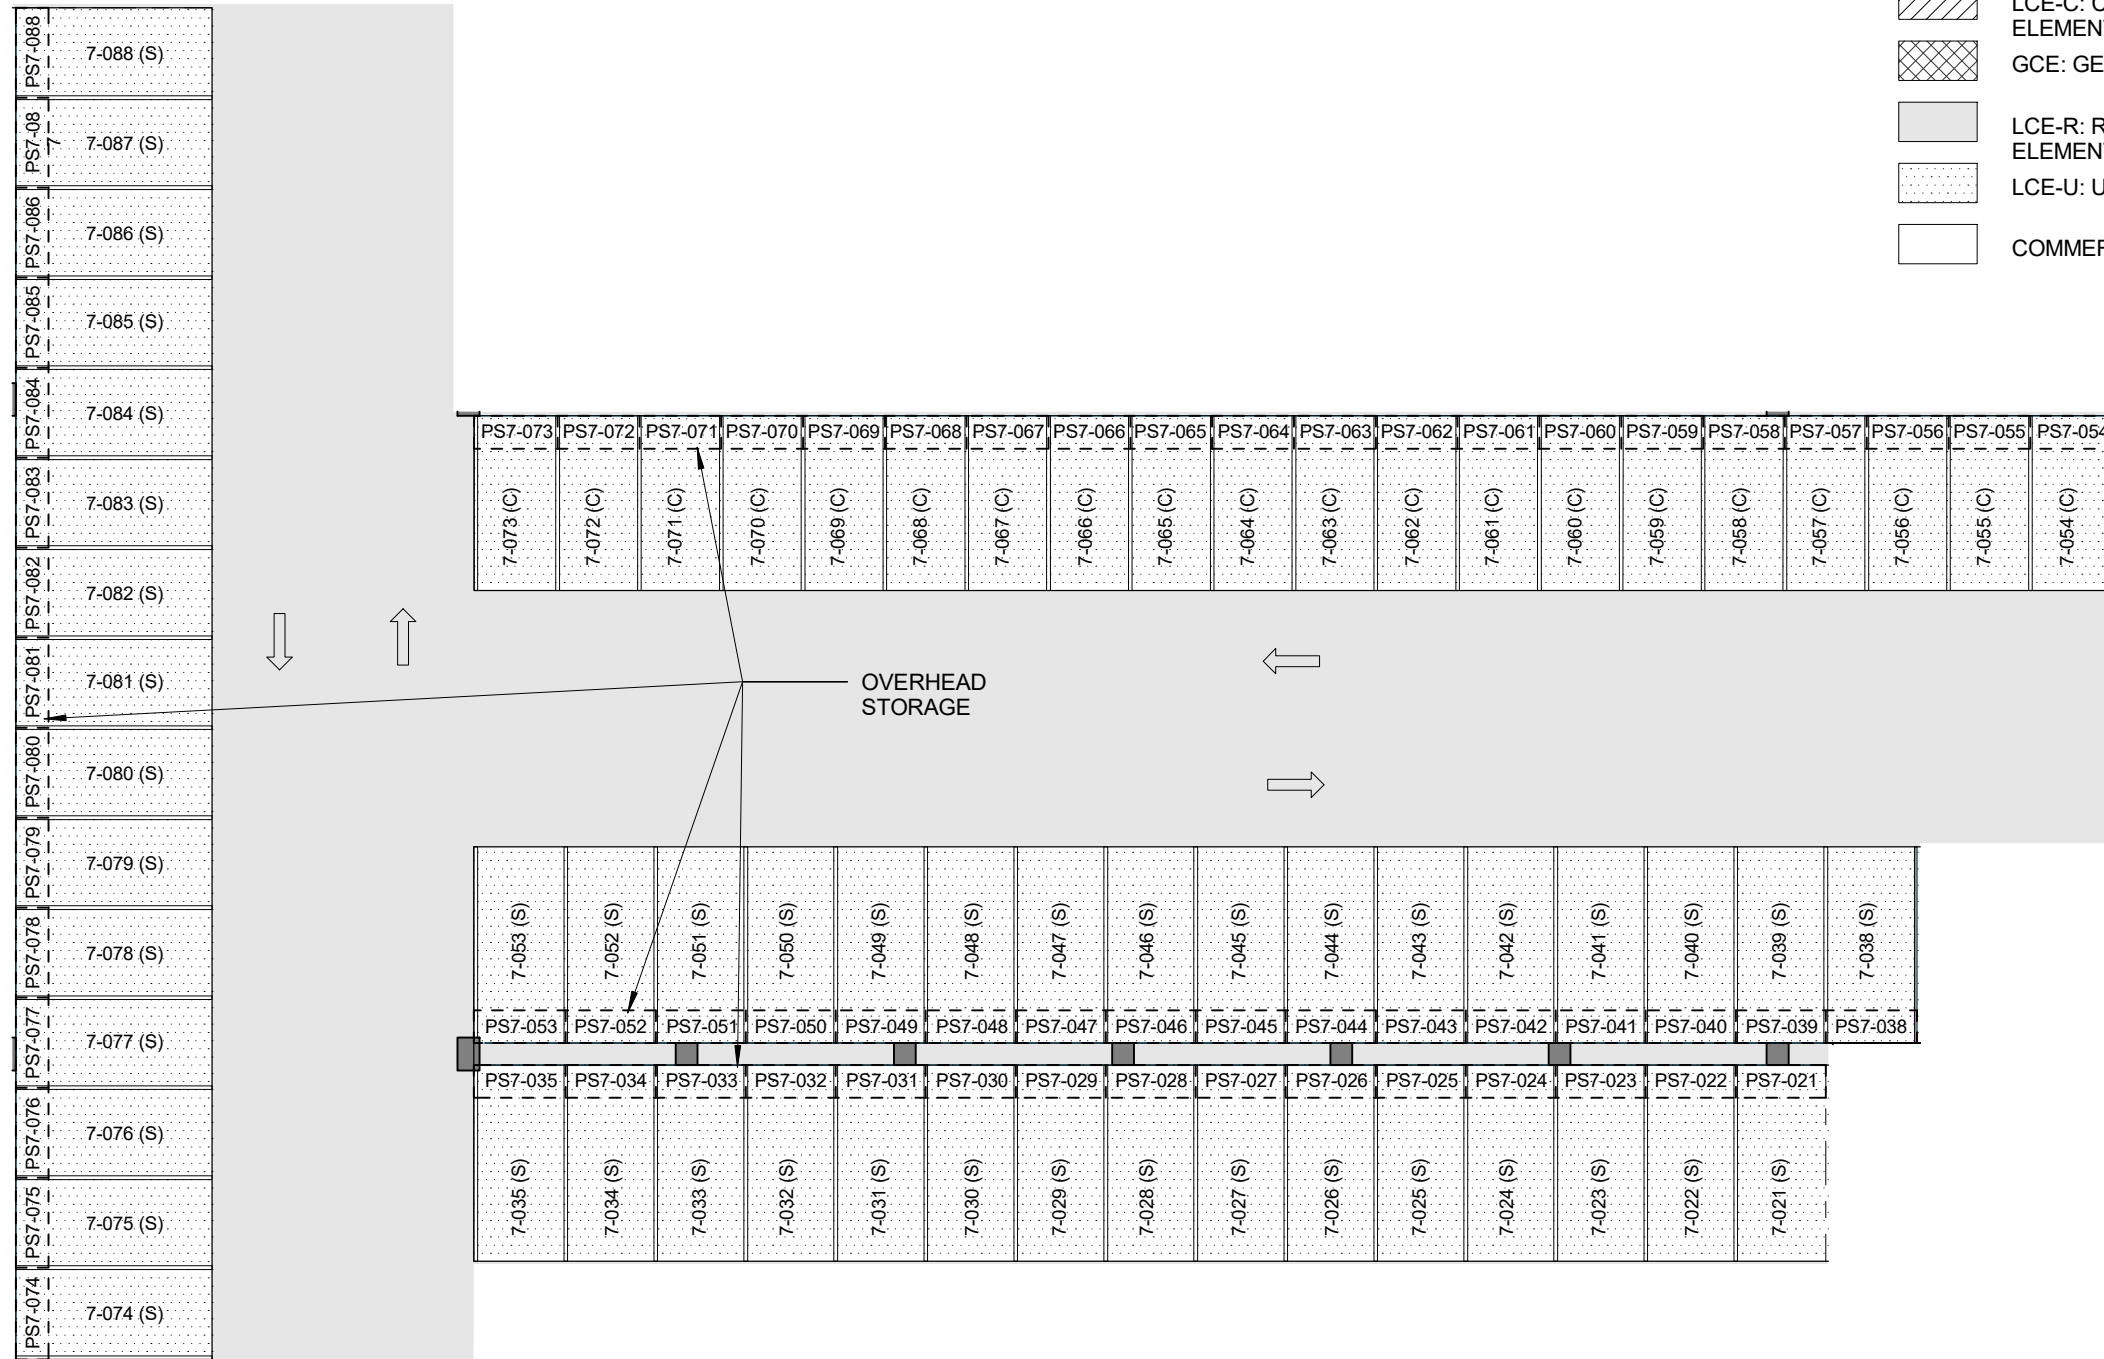RESIDENTIAL STORAGE



LEGEND

-  LCE-C: COMMERCIAL LIMITED COMMON ELEMENT
-  GCE: GENERAL COMMON ELEMENT
-  LCE-R: RESIDENTIAL LIMITED COMMON ELEMENT
-  LCE-U: UNIT LIMITED COMMON ELEMENT
-  COMMERCIAL OR RESIDENTIAL UNIT

**SCB** SOLOMON CORDWELL BUENZ  
255 California Street  
3rd Floor  
San Francisco, CA 94111

This work was prepared by me or under my supervision and construction of this project will be under my observation.

'A'ALI'  
TMK: (1)2-3-002:086, 087 (por.),  
and 106 (por.)  
**CONDOMINIUM MAP**

**Condominium Map:**  
OVERHEAD PARKING  
STORAGE LEVEL 7  
**Scale:**  
1" = 16'-0"

This Condominium Map, which includes this sheet, is intended to show (1) a site plan for the project depicting the location, layout and access to a public road of all buildings included or anticipated to be included in the project; (2) elevations and floor plans of all buildings in the project; (3) the layouts, locations, boundaries, unit numbers, and dimensions of the units; and (4) other details which is specifically required to be shown pursuant to Section 514B-33 of the Hawaii Revised Statutes. This Condominium Map is not intended and shall not be interpreted as creating any obligation to construct or install any improvements, amenities or facilities as may be depicted herein, and no person may rely in any way on any other detail or other matter depicted hereon. This Condominium Map shall not be deemed to contain any representation or warranty whatsoever.

**CPR-456**

Date: 06.14.2017