

'A'ALI'I  
987 QUEEN STREET,  
HONOLULU, HAWAII 96814  
Prepared for: "AALI, LLC"

LOCATION MAP



VICINITY MAP



DRAWING INDEX

|           |   |           |                            |
|-----------|---|-----------|----------------------------|
| CPR-000   | COVER, LOCATION MAP, VICINTY MAP & DRAWING INDEX                | CPR-413   | RESIDENCE TYPE 1B-C        |
| CPR-001   | UNIT MATRIX   | CPR-414   | RESIDENCE TYPE 1B-D        |
| CPR-002-A | PARKING STORAGE MATRIX AND PARKING STALL MATRIX                 | CPR-415-A | RESIDENCE TYPE 1B-A8       |
| CPR-002-B | TOWER STORAGE MATRIX, STORAGE ROOM MATRIX, AND UNIT TYPE MATRIX | CPR-415-B | RESIDENCE TYPE 1B-A8       |
| CPR-003   | SITE PLAN   | CPR-416   | RESIDENCE TYPE 1B-F        |
|           |   | CPR-417   | RESIDENCE TYPE 1B-G        |
| CPR-201   | FLOOR PLAN - GROUND FLOOR                                       | CPR-418-A | RESIDENCE TYPE 1B-E        |
| CPR-202   | FLOOR PLAN - LEVEL 2  | CPR-418-B | RESIDENCE TYPE 1B-E        |
| CPR-203   | FLOOR PLAN - LEVEL 3  | CPR-419-A | RESIDENCE TYPE 1B-H        |
| CPR-204   | FLOOR PLAN - LEVEL 4  | CPR-419-B | RESIDENCE TYPE 1B-H        |
| CPR-205   | FLOOR PLAN - LEVEL 5  | CPR-419-C | RESIDENCE TYPE 1B-H        |
| CPR-206   | FLOOR PLAN - LEVEL 6  | CPR-420   | RESIDENCE TYPE 1B-I        |
| CPR-207   | FLOOR PLAN - LEVEL 7  | CPR-421   | RESIDENCE TYPE 2B-A        |
| CPR-208   | FLOOR PLAN - LEVEL 8  | CPR-422   | RESIDENCE TYPE 2B-B        |
| CPR-209   | FLOOR PLAN - LEVELS 8-10  | CPR-423-A | RESIDENCE TYPE 2B-E        |
| CPR-210   | FLOOR PLAN - LEVELS 11-42                                       | CPR-423-B | RESIDENCE TYPE 2B-E        |
| CPR-211   | ROOF PLAN   | CPR-423-C | RESIDENCE TYPE 2B-E        |
|           |   | CPR-424-A | RESIDENCE TYPE 2B-C(O)     |
| CPR-301   | ELEVATIONS  | CPR-424-B | RESIDENCE TYPE 2B-C(E)     |
| CPR-302   | ELEVATIONS  | CPR-425   | RESIDENCE TYPE 2B-D        |
| CPR-303   | SECTION   | CPR-426   | RESIDENCE TYPE 2B-F        |
|           |   | CPR-440   | STORAGE LEVEL 2            |
| CPR-400   | COMMERCIAL UNIT C-100   | CPR-441   | STORAGE LEVEL 3            |
| CPR-401   | RESIDENCE TYPE P  | CPR-442   | STORAGE LEVEL 4            |
| CPR-402   | RESIDENCE TYPE 0B-A   | CPR-443   | STORAGE LEVEL 5            |
| CPR-403   | RESIDENCE TYPE 0B-B   | CPR-444   | STORAGE LEVEL 6            |
| CPR-404   | RESIDENCE TYPE 0B-C   | CPR-445   | STORAGE LEVEL 7            |
| CPR-405   | RESIDENCE TYPE 0B-D   | CPR-446   | STORAGE LEVEL 8 THROUGH 41 |
| CPR-406   | RESIDENCE TYPE 0B-E   | CPR-451   | PARKING STORAGE LEVEL 2    |
| CPR-410   | RESIDENCE TYPE 1B-A   | CPR-452   | PARKING STORAGE LEVEL 3    |
| CPR-411   | RESIDENCE TYPE 1B-P   | CPR-453   | PARKING STORAGE LEVEL 4    |
| CPR-412   | RESIDENCE TYPE 1B-B   | CPR-454   | PARKING STORAGE LEVEL 5    |
|           |   | CPR-455   | PARKING STORAGE LEVEL 6    |
|           |   | CPR-456   | PARKING STORAGE LEVEL 7    |

**SCB**  
SOLOMON CORDWELL  
BUENZ  
255 California Street  
3rd Floor  
San Francisco, CA 94111

This work was prepared by me or under my supervision and construction of this project will be under my observation.

'A'ALI'I  
TMK: 2-3-002:107

CONDOMINIUM MAP

Condominium Map:  
COVER, LOCATION MAP,  
VICINTY MAP & DRAWING  
INDEX

This Condominium Map, which includes this sheet, is intended to show (1) a site plan for the project depicting the location, layout and access to a public road of all buildings included or anticipated to be included in the project; (2) elevations and floor plans of all buildings in the project; (3) the layouts, locations, boundaries, unit numbers, and dimensions of the units; and (4) other details which is specifically required to be shown pursuant to Section 514B-33 of the Hawaii Revised Statutes. This Condominium Map is not intended and shall not be interpreted as creating any obligation to construct or install any improvements, amenities or facilities as may be depicted herein, and no person may rely in any way on any other detail or other matter depicted hereon. This Condominium Map shall not be deemed to contain any representation or warranty whatsoever.

CPR-000


Date: 07.10.2020



| Unit Type |  | P      | 0B-A   | 0B-B   | 0B-C   | 0B-D   | 0B-E   | 1B-A      | 1B-P      | 1B-B      | 1B-C      | 1B-D      | 1B-A8     | 1B-F      | 1B-G (O)  | 1B-G (E)  | 1B-E      | 1B-H      | 1B-I      | 2B-A      | 2B-B      | 2B-E      | 2B-C (O)  | 2B-C (E)  | 2B-D      | 2B-F      | C-100      | NET LIVING<br>AREA<br>PER FLOOR |  |
|-----------|--|--------|--------|--------|--------|--------|--------|-----------|-----------|-----------|-----------|-----------|-----------|-----------|-----------|-----------|-----------|-----------|-----------|-----------|-----------|-----------|-----------|-----------|-----------|-----------|------------|---------------------------------|--|
|           |  | STUDIO | STUDIO | STUDIO | STUDIO | STUDIO | STUDIO | 1 BR 1 BA | 1 BR 1 BA | 1 BR 1 BA | 1 BR 1 BA | 1 BR 1 BA | 1 BR 1 BA | 1 BR 1 BA | 1 BR 1 BA | 1 BR 1 BA | 1 BR 1 BA | 1 BR 1 BA | 1 BR 1 BA | 2 BR 1 BA | 2 BR 1 BA | 2 BR 2 BA | 2 BR 2 BA | 2 BR 2 BA | 2 BR 2 BA | 2 BR 2 BA | COMMERCIAL |                                 |  |
| SF        |  | 282    | 347    | 363    | 364    | 367    | 379    | 431       | 448       | 468       | 473       | 493       | 510       | 554       | 556       | 559       | 575       | 588       | 624       | 702       | 787       | 842       | 823       | 826       | 828       | 846       | 11,161     |                                 |  |

[illegible][illegible]

NOTE: ALL MEASUREMENTS AND AREAS ARE APPROXIMATE AND SUBJECT TO SLIGHT VARIANCES



SOLOMON CORDWELL  
BUENZ  
255 California Street  
3rd Floor  
San Francisco, CA 94111

This work was prepared by me or under my supervision and construction of this project will be under my observation.

'A'ALI'I  
TMK: 2-3-002:107

## CONDOMINIUM MAP

### Condominium Map: UNIT MATRIX

This Condominium Map, which includes this sheet, is intended to show (1) a site plan for the project depicting the location, layout and access to a public road of all buildings included or anticipated to be included in the project; (2) elevations and floor plans of all buildings in the project; (3) the layouts, locations, boundaries, unit numbers, and dimensions of the units; and (4) other details which is specifically required to be shown pursuant to Section 514B-33 of the Hawaii Revised Statutes. This Condominium Map is not intended and shall not be interpreted as creating any obligation to construct or install any improvements, amenities or facilities as may be depicted herein, and no person may rely in any way on any other detail or other matter depicted hereon. This Condominium Map shall not be deemed to contain any representation or warranty whatsoever.


# CPR-001

**Date:** 07.10.2020



| LEVEL 2 |       |         |       | LEVEL 3 |       |         |       | LEVEL 4 |       |         |       | LEVEL 5 |       |         |       | LEVEL 6 |       |         |       | LEVEL 7 |       |         |       |         |       |         |       |         |       |         |       |         |       |         |       |
|---------|-------|---------|-------|---------|-------|---------|-------|---------|-------|---------|-------|---------|-------|---------|-------|---------|-------|---------|-------|---------|-------|---------|-------|---------|-------|---------|-------|---------|-------|---------|-------|---------|-------|---------|-------|
| PS2-020 | 26 SF | PS2-054 | 26 SF | PS2-074 | 26 SF | PS3-020 | 26 SF | PS3-054 | 26 SF | PS3-074 | 26 SF | PS4-020 | 26 SF | PS4-054 | 26 SF | PS4-074 | 26 SF | PS5-020 | 26 SF | PS5-054 | 26 SF | PS5-074 | 26 SF | PS6-020 | 26 SF | PS6-054 | 26 SF | PS6-074 | 26 SF | PS7-021 | 26 SF | PS7-054 | 26 SF | PS7-074 | 26 SF |
| PS2-021 | 26 SF | PS2-055 | 26 SF | PS2-075 | 26 SF | PS3-021 | 26 SF | PS3-055 | 26 SF | PS3-075 | 26 SF | PS4-021 | 26 SF | PS4-055 | 26 SF | PS4-075 | 26 SF | PS5-021 | 26 SF | PS5-055 | 26 SF | PS5-075 | 26 SF | PS6-021 | 26 SF | PS6-055 | 26 SF | PS6-075 | 26 SF | PS7-022 | 26 SF | PS7-055 | 26 SF | PS7-075 | 26 SF |
| PS2-022 | 26 SF | PS2-056 | 26 SF | PS2-076 | 26 SF | PS3-022 | 26 SF | PS3-056 | 26 SF | PS3-076 | 26 SF | PS4-022 | 26 SF | PS4-056 | 26 SF | PS4-076 | 26 SF | PS5-022 | 26 SF | PS5-056 | 26 SF | PS5-076 | 26 SF | PS6-022 | 26 SF | PS6-056 | 26 SF | PS6-076 | 26 SF | PS7-023 | 26 SF | PS7-056 | 26 SF | PS7-076 | 26 SF |
| PS2-023 | 26 SF | PS2-057 | 26 SF | PS2-077 | 26 SF | PS3-023 | 26 SF | PS3-057 | 26 SF | PS3-077 | 26 SF | PS4-023 | 26 SF | PS4-057 | 26 SF | PS4-077 | 26 SF | PS5-023 | 26 SF | PS5-057 | 26 SF | PS5-077 | 26 SF | PS6-023 | 26 SF | PS6-057 | 26 SF | PS6-077 | 26 SF | PS7-024 | 26 SF | PS7-057 | 26 SF | PS7-077 | 26 SF |
| PS2-024 | 26 SF | PS2-058 | 26 SF | PS2-078 | 26 SF | PS3-024 | 26 SF | PS3-058 | 26 SF | PS3-078 | 26 SF | PS4-024 | 26 SF | PS4-058 | 26 SF | PS4-078 | 26 SF | PS5-024 | 26 SF | PS5-058 | 26 SF | PS5-078 | 26 SF | PS6-024 | 26 SF | PS6-058 | 26 SF | PS6-078 | 26 SF | PS7-025 | 26 SF | PS7-058 | 26 SF | PS7-078 | 26 SF |
| PS2-025 | 26 SF | PS2-059 | 26 SF | PS2-079 | 26 SF | PS3-025 | 26 SF | PS3-059 | 26 SF | PS3-079 | 26 SF | PS4-025 | 26 SF | PS4-059 | 26 SF | PS4-079 | 26 SF | PS5-025 | 26 SF | PS5-059 | 26 SF | PS5-079 | 26 SF | PS6-025 | 26 SF | PS6-059 | 26 SF | PS6-079 | 26 SF | PS7-026 | 26 SF | PS7-059 | 26 SF | PS7-079 | 26 SF |
| PS2-026 | 26 SF | PS2-060 | 26 SF | PS2-080 | 26 SF | PS3-026 | 26 SF | PS3-060 | 26 SF | PS3-080 | 26 SF | PS4-026 | 26 SF | PS4-060 | 26 SF | PS4-080 | 26 SF | PS5-026 | 26 SF | PS5-060 | 26 SF | PS5-080 | 26 SF | PS6-026 | 26 SF | PS6-060 | 26 SF | PS6-080 | 26 SF | PS7-027 | 26 SF | PS7-060 | 26 SF | PS7-080 | 26 SF |
| PS2-027 | 26 SF | PS2-061 | 26 SF | PS2-081 | 26 SF | PS3-027 | 26 SF | PS3-061 | 26 SF | PS3-081 | 26 SF | PS4-027 | 26 SF | PS4-061 | 26 SF | PS4-081 | 26 SF | PS5-027 | 26 SF | PS5-061 | 26 SF | PS5-081 | 26 SF | PS6-027 | 26 SF | PS6-061 | 26 SF | PS6-081 | 26 SF | PS7-028 | 26 SF | PS7-061 | 26 SF | PS7-081 | 26 SF |
| PS2-028 | 26 SF | PS2-062 | 26 SF | PS2-082 | 26 SF | PS3-028 | 26 SF | PS3-062 | 26 SF | PS3-082 | 26 SF | PS4-028 | 26 SF | PS4-062 | 26 SF | PS4-082 | 26 SF | PS5-028 | 26 SF | PS5-062 | 26 SF | PS5-082 | 26 SF | PS6-028 | 26 SF | PS6-062 | 26 SF | PS6-082 | 26 SF | PS7-029 | 26 SF | PS7-062 | 26 SF | PS7-082 | 26 SF |
| PS2-029 | 26 SF | PS2-063 | 26 SF | PS2-083 | 26 SF | PS3-029 | 26 SF | PS3-063 | 26 SF | PS3-083 | 26 SF | PS4-029 | 26 SF | PS4-063 | 26 SF | PS4-083 | 26 SF | PS5-029 | 26 SF | PS5-063 | 26 SF | PS5-083 | 26 SF | PS6-029 | 26 SF | PS6-063 | 26 SF | PS6-083 | 26 SF | PS7-030 | 26 SF | PS7-063 | 26 SF | PS7-083 | 26 SF |
| PS2-030 | 26 SF | PS2-064 | 26 SF | PS2-084 | 26 SF | PS3-030 | 26 SF | PS3-064 | 26 SF | PS3-084 | 26 SF | PS4-030 | 26 SF | PS4-064 | 26 SF | PS4-084 | 26 SF | PS5-030 | 26 SF | PS5-064 | 26 SF | PS5-084 | 26 SF | PS6-030 | 26 SF | PS6-064 | 26 SF | PS6-084 | 26 SF | PS7-031 | 26 SF | PS7-064 | 26 SF | PS7-084 | 26 SF |
| PS2-031 | 26 SF | PS2-065 | 26 SF | PS2-085 | 26 SF | PS3-031 | 26 SF | PS3-065 | 26 SF | PS3-085 | 26 SF | PS4-031 | 26 SF | PS4-065 | 26 SF | PS4-085 | 26 SF | PS5-031 | 26 SF | PS5-065 | 26 SF | PS5-08  |       |         |       |         |       |         |       |         |       |         |       |         |       |

| Parking Totals Provided |               |              |             |                 |                     |                  |                    |                              |                  |            |                |               |              |                  |                      |             |       |
|-------------------------|---------------|--------------|-------------|-----------------|---------------------|------------------|--------------------|------------------------------|------------------|------------|----------------|---------------|--------------|------------------|----------------------|-------------|-------|
| Floor                   | Residential   |              |             |                 |                     |                  |                    |                              |                  |            | Commerical     |               |              |                  |                      |             |       |
|                         | Res. Standard | Res. Compact | Res. Tandem | Res. Accessible | Res. Van Accessible | Res. Units SUBTL | Res. Guest Compact | Res. Guest Accessible (ANSI) | Res. Guest SUBTL | Res. TOTAL | Comm. Standard | Comm. Compact | Comm. Tandem | Comm. Accessible | Comm. Van Accessible | Comm. SUBTL | TOTAL |
| Level 8                 | 7             | 7            |             |                 |                     | 14               |                    |                              | 0                | 14         |                |               |              |                  |                      | 0           | 14    |
| Level 7                 | 71            | 61           |             | 3               |                     | 135              |                    |                              | 0                | 135        |                |               |              |                  |                      | 0           | 135   |
| Level 6                 | 72            | 61           |             | 3               |                     | 136              |                    |                              | 0                | 136        |                |               |              |                  |                      | 0           | 136   |
| Level 5                 | 72            | 61           |             | 3               |                     | 136              |                    |                              | 0                | 136        |                |               |              |                  |                      | 0           | 136   |
| Level 4                 | 72            | 61           |             | 3               |                     | 136              |                    |                              | 0                | 136        |                |               |              |                  |                      | 0           | 136   |
| Level 3                 | 72            | 61           |             | 3               |                     | 136              |                    |                              | 0                | 136        |                |               |              |                  |                      | 0           | 136   |
| Level 2                 | 69            | 64           |             | 3               |                     | 136              |                    |                              | 0                | 136        |                |               |              |                  |                      | 0           | 136   |
| Level 1                 |               |              |             |                 |                     | 0                | 14                 | 1                            | 15               | 15         | 38             | 8             | 8            | 3                | 3                    | 60          | 75    |
| Total                   | 435           | 376          | 0           | 18              | 0                   | 829              | 14                 | 1                            | 15               | 844        | 38             | 8             | 8            | 3                | 3                    | 60          | 904   |

|  |  |   |   |  |                         |
|--|--|---|---|--|-------------------------|
|  <p><b>SOLOMON CORDWELL<br/>BUENZ</b><br/>255 California Street<br/>3rd Floor<br/>San Francisco, CA 94111</p> | <p>This work was prepared by me or under my supervision and construction of this project will be under my observation.</p> | <p><b>'A'ALI'</b><br/><b>TMK: 2-3-002:107</b></p> | <p><b>Condominium Map:</b><br/><b>PARKING STORAGE MATRIX AND PARKING STALL MATRIX</b></p> | <p>This Condominium Map, which includes this sheet, is intended to show (1) a site plan for the project depicting the location, layout and access to a public road of all buildings included or anticipated to be included in the project; (2) elevations and floor plans of all buildings in the project; (3) the layouts, locations, boundaries, unit numbers, and dimensions of the units; and (4) other details which is specifically required to be shown pursuant to Section 514B-33 of the Hawaii Revised Statutes. This Condominium Map is not intended and shall not be interpreted as creating any obligation to construct or install any improvements, amenities or facilities as may be depicted herein, and no person may rely in any way on any other detail or other matter depicted hereon. This Condominium Map shall not be deemed to contain any representation or warranty whatsoever.</p> | <p><b>CPR-002-A</b></p> |
|  |  | <p><b>CONDOMINIUM MAP</b></p>                     | <p><b>Date: 07.10.2020</b></p>  |  |                         |



TOWER STORAGE MATRIX

LEVEL 2

|        |       |        |       |
|--------|-------|--------|-------|
| S2-001 | 24 SF | S2-026 | 33 SF |
| S2-002 | 23 SF | S2-028 | 29 SF |
| S2-003 | 24 SF | S2-029 | 29 SF |
| S2-004 | 25 SF | S2-030 | 29 SF |
| S2-005 | 25 SF | S2-031 | 29 SF |
| S2-006 | 25 SF | S2-032 | 37 SF |
| S2-007 | 35 SF | S2-033 | 37 SF |
| S2-008 | 22 SF | S2-034 | 37 SF |
| S2-009 | 22 SF | S2-035 | 27 SF |
| S2-010 | 22 SF | S2-036 | 33 SF |
| S2-011 | 22 SF | S2-037 | 44 SF |
| S2-012 | 25 SF | S2-038 | 27 SF |
| S2-013 | 36 SF | S2-039 | 37 SF |
| S2-014 | 27 SF | S2-040 | 30 SF |
| S2-015 | 37 SF | S2-041 | 36 SF |
| S2-016 | 34 SF | S2-042 | 29 SF |
| S2-017 | 28 SF | S2-043 | 30 SF |
| S2-018 | 28 SF | S2-044 | 26 SF |
| S2-019 | 41 SF | S2-045 | 51 SF |
| S2-020 | 36 SF | S2-046 | 38 SF |
| S2-021 | 33 SF | S2-051 | 53 SF |
| S2-022 | 33 SF |        |       |
| S2-023 | 33 SF |        |       |
| S2-024 | 33 SF |        |       |
| S2-025 | 33 SF |        |       |

LEVEL 5

|        |       |        |       |
|--------|-------|--------|-------|
| S5-001 | 24 SF | S5-026 | 33 SF |
| S5-002 | 23 SF | S5-027 | 33 SF |
| S5-003 | 24 SF | S5-028 | 29 SF |
| S5-004 | 25 SF | S5-029 | 29 SF |
| S5-005 | 25 SF | S5-030 | 29 SF |
| S5-006 | 25 SF | S5-031 | 29 SF |
| S5-007 | 35 SF | S5-032 | 37 SF |
| S5-008 | 22 SF | S5-033 | 37 SF |
| S5-009 | 22 SF | S5-034 | 37 SF |
| S5-010 | 22 SF | S5-035 | 27 SF |
| S5-011 | 22 SF | S5-036 | 33 SF |
| S5-012 | 25 SF | S5-037 | 44 SF |
| S5-013 | 36 SF | S5-038 | 27 SF |
| S5-014 | 27 SF | S5-039 | 37 SF |
| S5-015 | 37 SF | S5-040 | 30 SF |
| S5-016 | 34 SF | S5-041 | 36 SF |
| S5-017 | 28 SF | S5-042 | 29 SF |
| S5-018 | 28 SF | S5-043 | 30 SF |
| S5-019 | 41 SF | S5-044 | 26 SF |
| S5-020 | 36 SF | S5-045 | 51 SF |
| S5-021 | 33 SF | S5-046 | 38 SF |
| S5-022 | 33 SF | S5-047 | 31 SF |
| S5-023 | 33 SF | S5-048 | 46 SF |
| S5-024 | 33 SF | S5-049 | 33 SF |
| S5-025 | 33 SF | S5-050 | 51 SF |

LEVEL 3

|        |       |        |       |
|--------|-------|--------|-------|
| S3-001 | 24 SF | S3-026 | 33 SF |
| S3-002 | 23 SF | S3-027 | 33 SF |
| S3-003 | 24 SF | S3-028 | 29 SF |
| S3-004 | 25 SF | S3-029 | 29 SF |
| S3-005 | 25 SF | S3-030 | 29 SF |
| S3-006 | 25 SF | S3-031 | 29 SF |
| S3-007 | 35 SF | S3-032 | 37 SF |
| S3-008 | 22 SF | S3-033 | 37 SF |
| S3-009 | 22 SF | S3-034 | 37 SF |
| S3-010 | 22 SF | S3-035 | 27 SF |
| S3-011 | 22 SF | S3-036 | 33 SF |
| S3-012 | 25 SF | S3-037 | 44 SF |
| S3-013 | 36 SF | S3-038 | 27 SF |
| S3-014 | 27 SF | S3-039 | 37 SF |
| S3-015 | 37 SF | S3-040 | 30 SF |
| S3-016 | 34 SF | S3-041 | 36 SF |
| S3-017 | 28 SF | S3-042 | 29 SF |
| S3-018 | 28 SF | S3-043 | 30 SF |
| S3-019 | 41 SF | S3-044 | 26 SF |
| S3-020 | 36 SF | S3-045 | 51 SF |
| S3-021 | 33 SF | S3-046 | 38 SF |
| S3-022 | 33 SF | S3-047 | 31 SF |
| S3-023 | 33 SF | S3-048 | 46 SF |
| S3-024 | 33 SF | S3-049 | 33 SF |
| S3-025 | 33 SF | S3-050 | 51 SF |

LEVEL 6

|        |       |        |       |
|--------|-------|--------|-------|
| S6-001 | 24 SF | S6-026 | 33 SF |
| S6-002 | 23 SF | S6-027 | 33 SF |
| S6-003 | 24 SF | S6-028 | 29 SF |
| S6-004 | 25 SF | S6-029 | 29 SF |
| S6-005 | 25 SF | S6-030 | 29 SF |
| S6-006 | 25 SF | S6-031 | 29 SF |
| S6-007 | 35 SF | S6-032 | 37 SF |
| S6-008 | 22 SF | S6-033 | 37 SF |
| S6-009 | 22 SF | S6-034 | 37 SF |
| S6-010 | 22 SF | S6-035 | 27 SF |
| S6-011 | 22 SF | S6-036 | 33 SF |
| S6-012 | 25 SF | S6-037 | 44 SF |
| S6-013 | 36 SF | S6-038 | 27 SF |
| S6-014 | 27 SF | S6-039 | 37 SF |
| S6-015 | 37 SF | S6-040 | 30 SF |
| S6-016 | 34 SF | S6-041 | 36 SF |
| S6-017 | 28 SF | S6-042 | 29 SF |
| S6-018 | 28 SF | S6-043 | 30 SF |
| S6-019 | 41 SF | S6-044 | 26 SF |
| S6-020 | 36 SF | S6-045 | 51 SF |
| S6-021 | 33 SF | S6-046 | 38 SF |
| S6-022 | 33 SF | S6-047 | 31 SF |
| S6-023 | 33 SF | S6-048 | 46 SF |
| S6-024 | 33 SF | S6-049 | 33 SF |
| S6-025 | 33 SF | S6-050 | 51 SF |

LEVEL 4

|        |       |        |       |
|--------|-------|--------|-------|
| S4-001 | 24 SF | S4-026 | 33 SF |
| S4-002 | 23 SF | S4-027 | 33 SF |
| S4-003 | 24 SF | S4-028 | 29 SF |
| S4-004 | 25 SF | S4-029 | 29 SF |
| S4-005 | 25 SF | S4-030 | 29 SF |
| S4-006 | 25 SF | S4-031 | 29 SF |
| S4-007 | 35 SF | S4-032 | 37 SF |
| S4-008 | 22 SF | S4-033 | 37 SF |
| S4-009 | 22 SF | S4-034 | 37 SF |
| S4-010 | 22 SF | S4-035 | 27 SF |
| S4-011 | 22 SF | S4-036 | 33 SF |
| S4-012 | 25 SF | S4-037 | 44 SF |
| S4-013 | 36 SF | S4-038 | 27 SF |
| S4-014 | 27 SF | S4-039 | 37 SF |
| S4-015 | 37 SF | S4-040 | 30 SF |
| S4-016 | 34 SF | S4-041 | 36 SF |
| S4-017 | 28 SF | S4-042 | 29 SF |
| S4-018 | 28 SF | S4-043 | 30 SF |
| S4-019 | 41 SF | S4-044 | 26 SF |
| S4-020 | 36 SF | S4-045 | 51 SF |
| S4-021 | 33 SF | S4-046 | 38 SF |
| S4-022 | 33 SF | S4-047 | 31 SF |
| S4-023 | 33 SF | S4-048 | 46 SF |
| S4-024 | 33 SF | S4-049 | 33 SF |
| S4-025 | 33 SF | S4-050 | 51 SF |

LEVEL 7

|        |       |
|--------|-------|
| S7-028 | 37 SF |
| S7-029 | 44 SF |
| S7-030 | 33 SF |
| S7-031 | 28 SF |
| S7-032 | 30 SF |
| S7-033 | 30 SF |
| S7-034 | 29 SF |
| S7-035 | 29 SF |
| S7-036 | 34 SF |
| S7-037 | 34 SF |
| S7-038 | 54 SF |
| S7-039 | 30 SF |
| S7-040 | 37 SF |

STORAGE ROOM MATRIX

LEVEL 2

|         |       |
|---------|-------|
| S02-054 | 33 SF |
| S02-055 | 74 SF |

LEVEL 3

|         |       |
|---------|-------|
| S03-054 | 33 SF |
| S03-055 | 74 SF |

LEVEL 4

|         |       |
|---------|-------|
| S04-054 | 33 SF |
| S04-055 | 74 SF |

LEVEL 5

|         |       |
|---------|-------|
| S05-054 | 33 SF |
| S05-055 | 74 SF |

LEVEL 6

|         |       |
|---------|-------|
| S06-054 | 33 SF |
| S06-055 | 74 SF |

LEVEL7

|         |       |
|---------|-------|
| S07-054 | 33 SF |
| S07-055 | 74 SF |

LEVEL 8

|         |       |
|---------|-------|
| S08-053 | 57 SF |
| S08-054 | 37 SF |

LEVEL 9-41

|         |       |
|---------|-------|
| S09-054 | 37 SF |
| S10-054 | 37 SF |
| S11-054 | 37 SF |
| S12-054 | 37 SF |
| S13-054 | 37 SF |
| S14-054 | 37 SF |
| S15-054 | 37 SF |
| S16-054 | 37 SF |
| S17-054 | 37 SF |
| S18-054 | 37 SF |
| S19-054 | 37 SF |
| S20-054 | 37 SF |
| S21-054 | 37 SF |
| S22-054 | 37 SF |
| S23-054 | 37 SF |
| S24-054 | 37 SF |
| S25-054 | 37 SF |
| S26-054 | 37 SF |
| S27-054 | 37 SF |
| S28-054 | 37 SF |
| S29-054 | 37 SF |
| S30-054 | 37 SF |
| S31-054 | 37 SF |
| S32-054 | 37 SF |
| S33-054 | 37 SF |
| S34-054 | 37 SF |
| S35-054 | 37 SF |
| S36-054 | 37 SF |
| S37-054 | 37 SF |
| S38-054 | 37 SF |
| S39-054 | 37 SF |
| S40-054 | 37 SF |
| S41-054 | 37 SF |

UNIT TYPE MATRIX

| TYPE       | BR / BA   | COUNT |
|------------|-----------|-------|
| COMMERCIAL | -         | 1     |
| P          | STUDIO    | 90    |
| 0B-A       | STUDIO    | 33    |
| 0B-B       | STUDIO    | 33    |
| 0B-C       | STUDIO    | 38    |
| 0B-D       | STUDIO    | 40    |
| 0B-E       | STUDIO    | 38    |
| 1B-A       | 1 BR 1 BA | 33    |
| 1B-P       | 1 BR 1 BA | 6     |
| 1B-B       | 1 BR 1 BA | 33    |
| 1B-C       | 1 BR 1 BA | 33    |
| 1B-D       | 1 BR 1 BA | 33    |
| 1B-A8      | 1 BR 1 BA | 7     |
| 1B-F       | 1 BR 1 BA | 33    |
| 1B-G       | 1 BR 1 BA | 39    |
| 1B-E       | 1 BR 1 BA | 40    |
| 1B-H       | 1 BR 1 BA | 40    |
| 1B-I       | 1 BR 1 BA | 33    |
| 2B-A       | 2 BR 1 BA | 1     |
| 2B-B       | 2 BR 1 BA | 2     |
| 2B-E       | 2 BR 2 BA | 40    |
| 2B-C       | 2 BR 2 BA | 40    |
| 2B-D       | 2 BR 2 BA | 33    |
| 2B-F       | 2 BR 2 BA | 33    |

752

046 ST. 1447 SF

050 ST. 1588 SF

050 ST. 1588 SF

002 ST. 111 SF

002 ST. 111 SF

002 ST. 111 SF


002 ST. 111 SF

002 ST. 94 SF

033 ST. 1221 SF

013 ST. 449SF



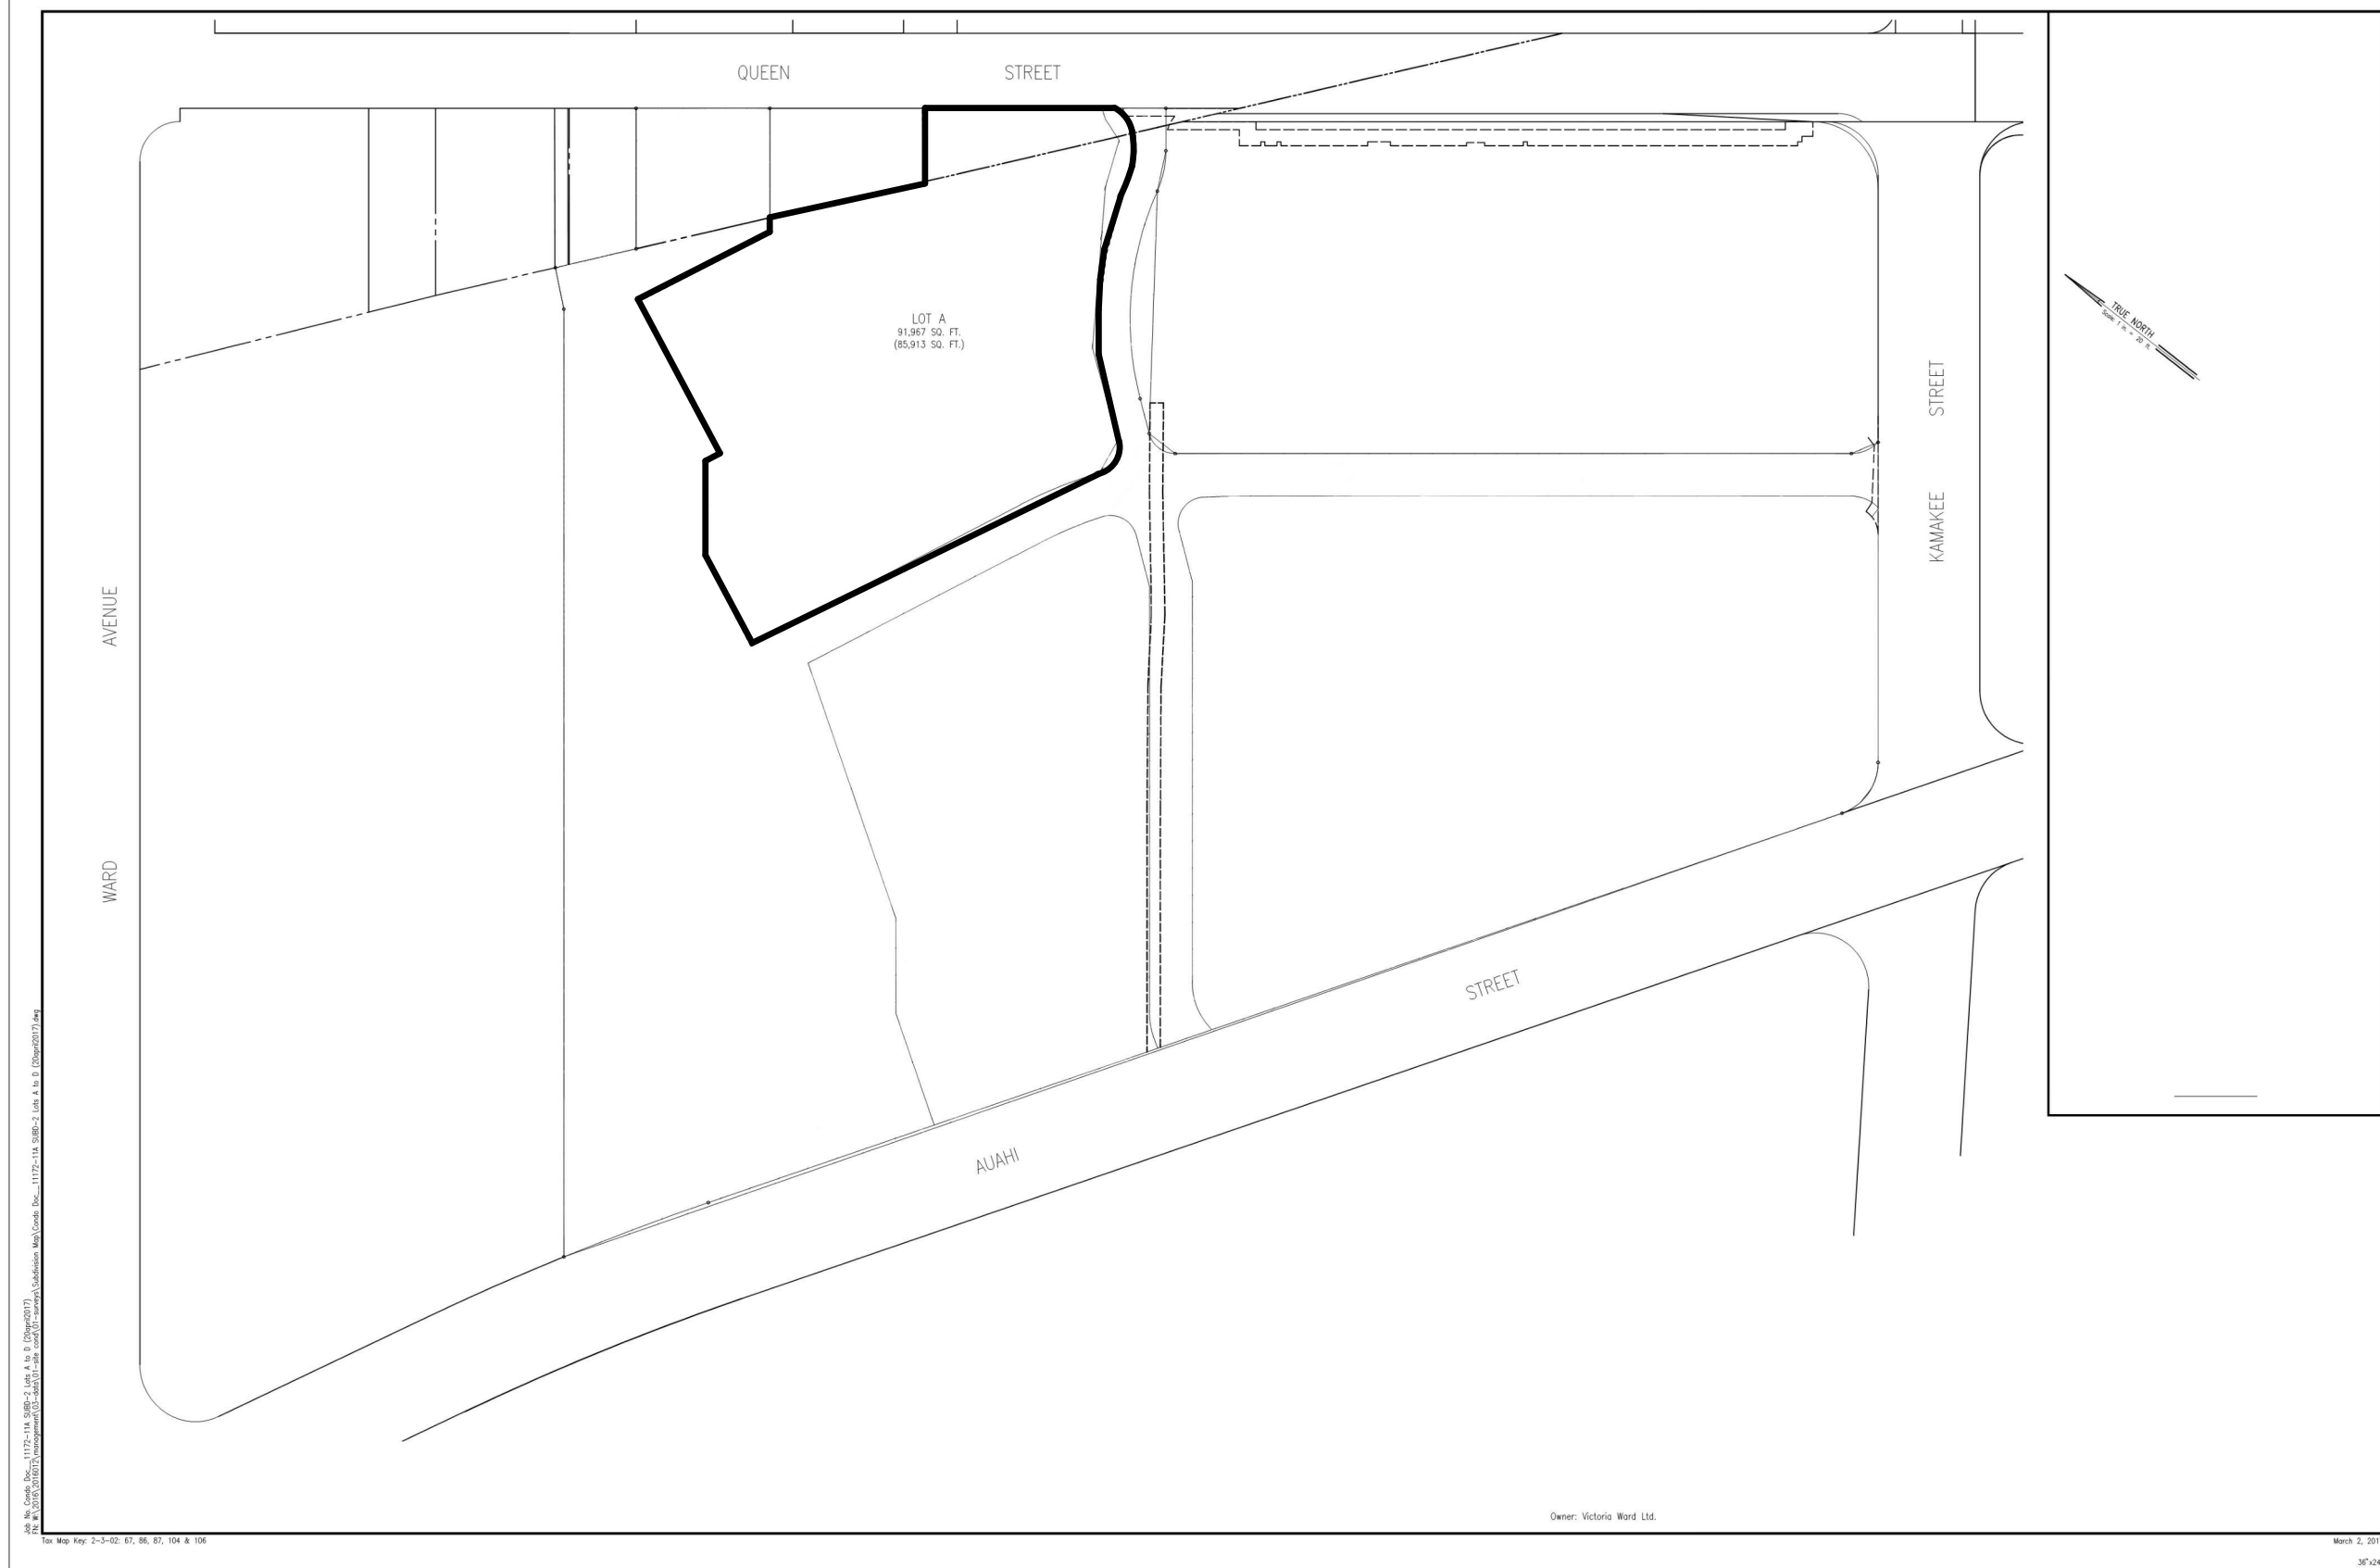

SOLOMON CORDWELL  
BUENZ  
255 California Street  
3rd Floor  
San Francisco, CA 94111

This work was prepared by me or under my supervision and construction of this project will be under my observation.

'A'ALI'I  
TMK: 2-3-002:107

## CONDOMINIUM MAP

## Condominium Map: SITE PLAN


Note: The Condominium Map for this Condominium Project, which includes this sheet, is intended only to show: (a) the site plan for the Project, including the location, layout and access to a public road of all buildings in the Project; (b) the elevations and floor plans of all buildings in the Project; (c) the layout, location, boundaries, unit numbers and dimensions of the units; (d) other detail which is specifically required to be shown under Section 514B-33 of the Hawaii Revised Statutes. The Condominium Map shall not be deemed to contain any representation or warranty whatsoever.

**CPR-003**

**Date:** 07.10.2020



NOTE: ALL MEASUREMENTS AND AREAS ARE APPROXIMATE AND SUBJECT TO SLIGHT VARIANCES

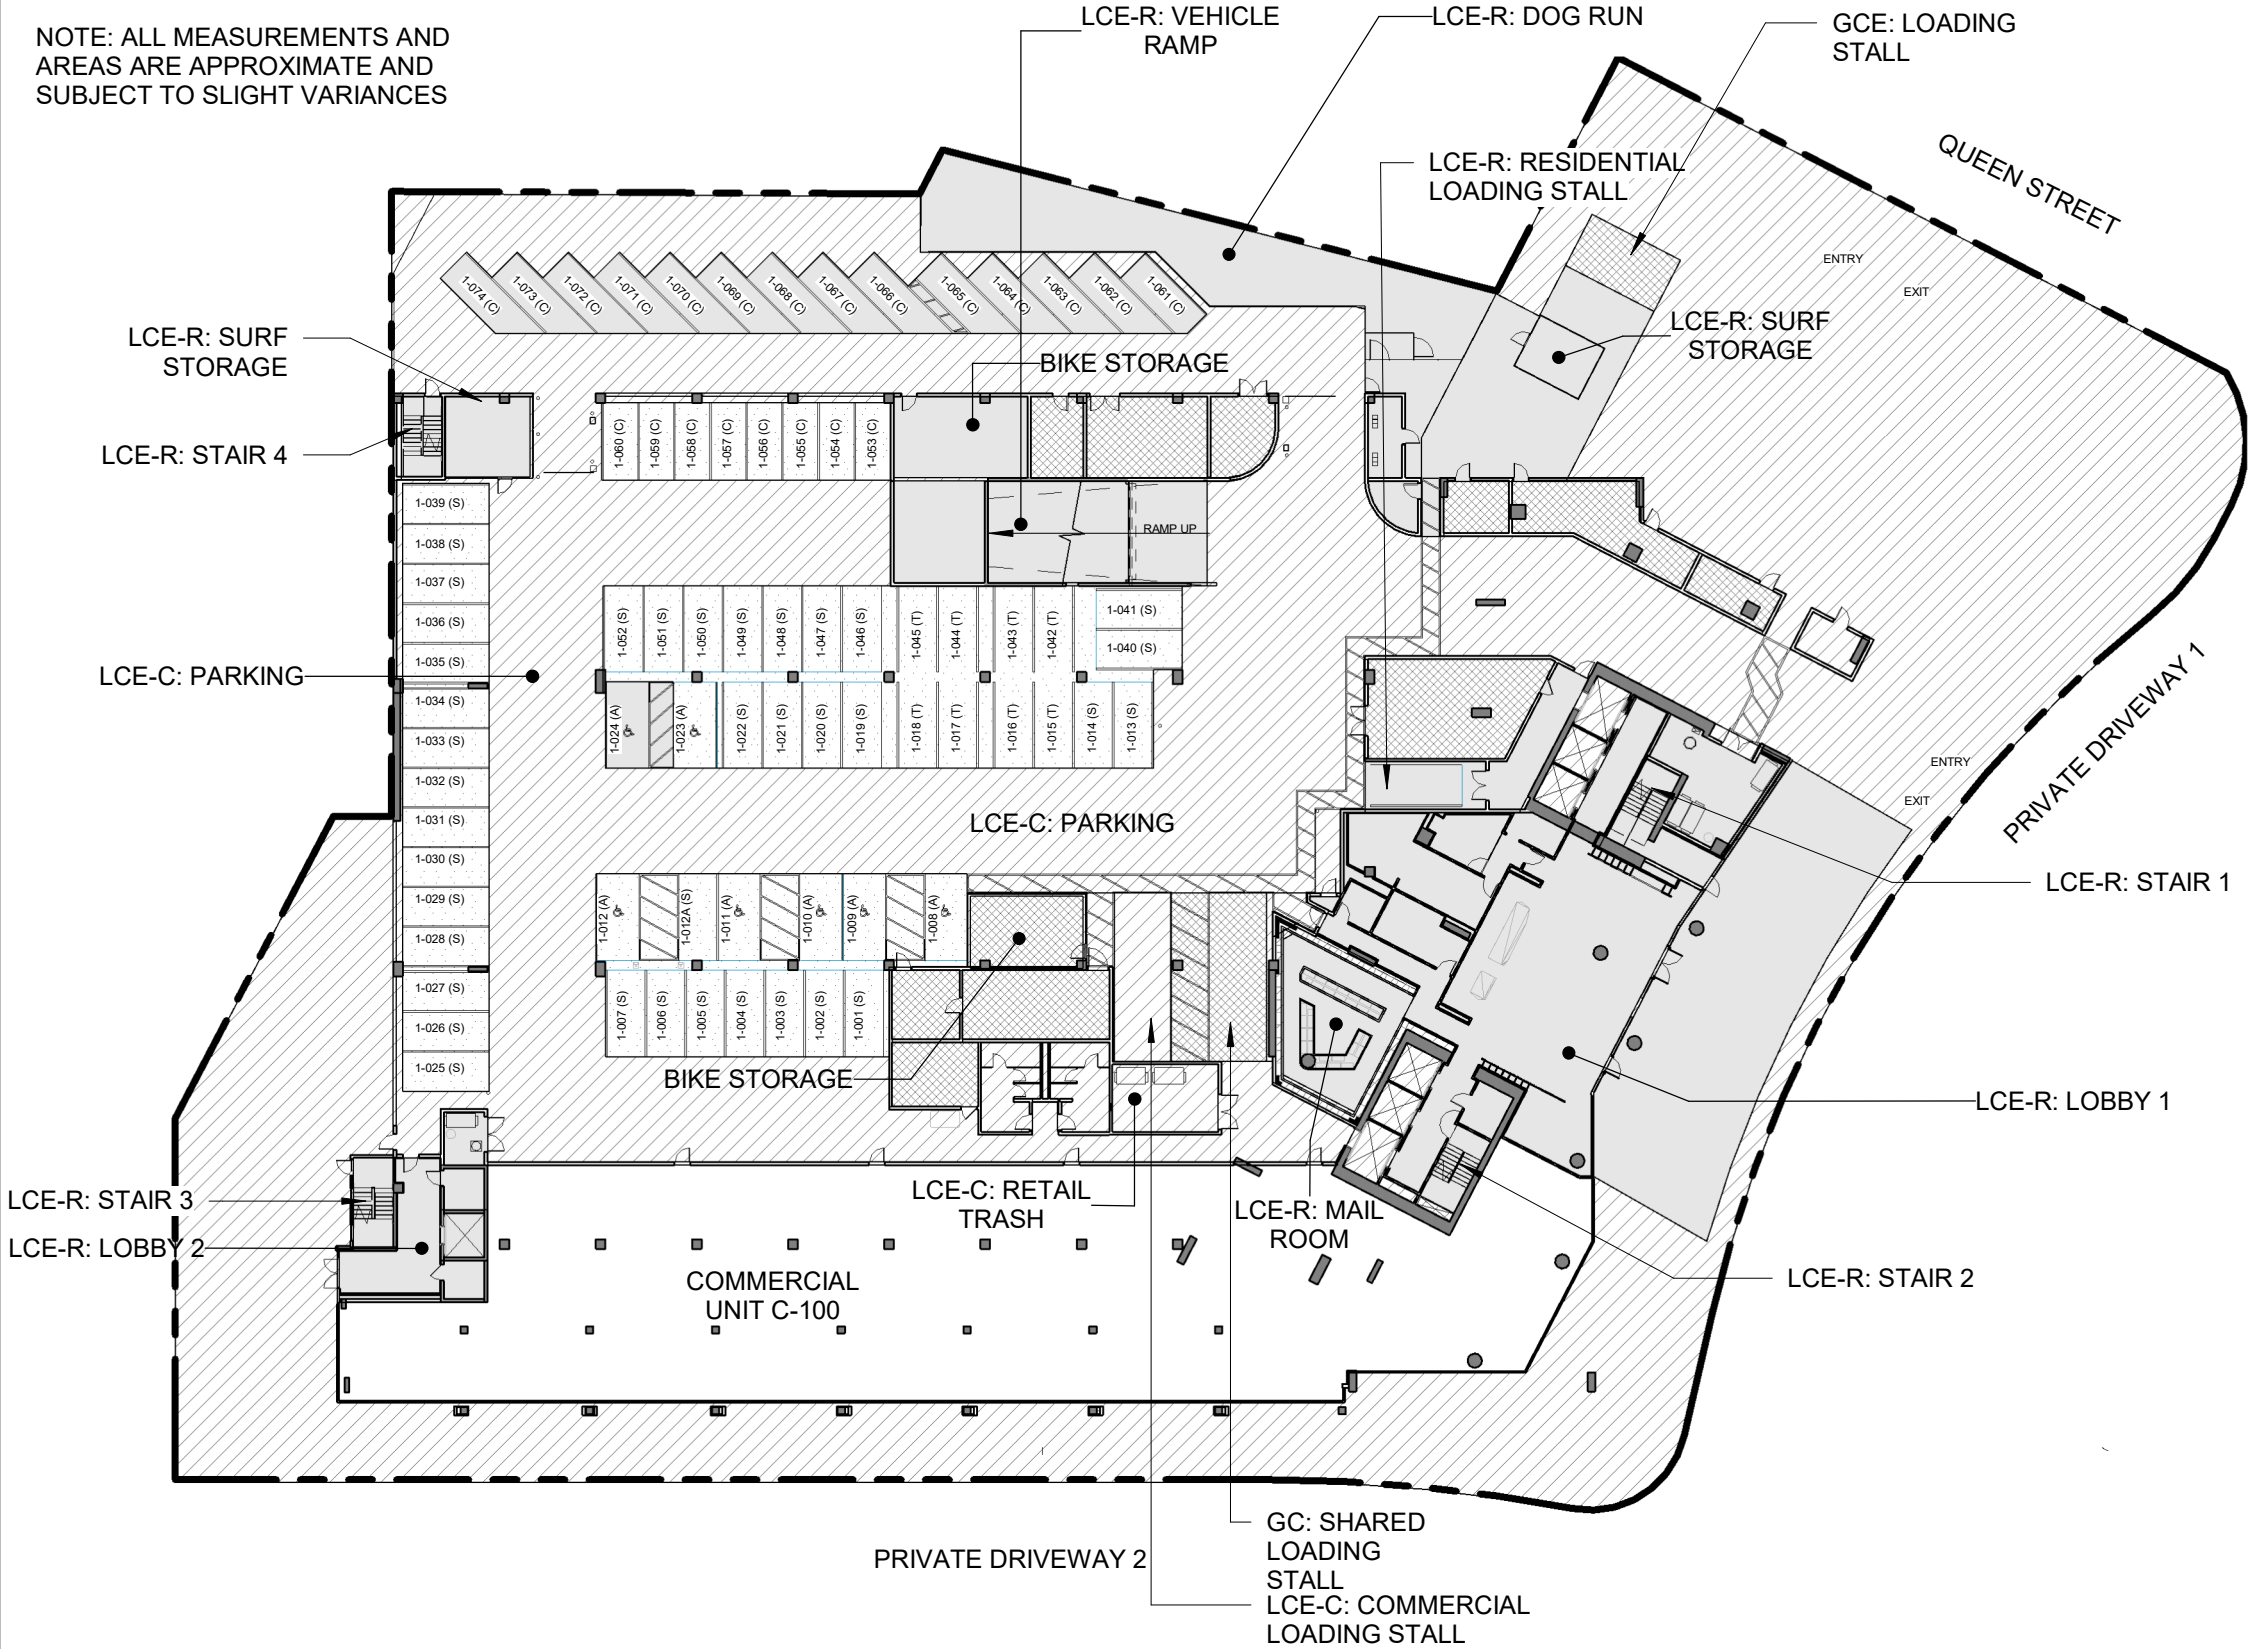

LEGEND


- LCE-C: COMMERCIAL LIMITED COMMON ELEMENT
- GCE: GENERAL COMMON ELEMENT
- LCE-R: RESIDENTIAL LIMITED COMMON ELEMENT
- LCE-U: UNIT LIMITED COMMON ELEMENT
- COMMERCIAL OR RESIDENTIAL UNIT

PARKING LEGEND

- ### (S) STANDARD
- ### (C) COMPACT
- ### (T) STANDARD TANDEM
- ### (A) ACCESSIBLE

PARKING

|                           |    |
|---------------------------|----|
| PARKING STALLS:           |    |
| STANDARD STALLS:          | 38 |
| ACCESSIBLE STALLS:        | 7  |
| TANDEM STALLS:            | 8  |
| LOADING STALLS:           | 4  |
| COMPACT:                  | 22 |
| GROUND FLOOR TOTAL STALLS |    |
| 79                        |    |

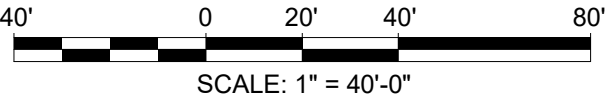

**SCB** SOLOMON CORDWELL  
BUENZ  
255 California Street  
3rd Floor  
San Francisco, CA 94111

This work was prepared by me or under my supervision and construction of this project will be under my observation.

'A'ALI'  
TMK: 2-3-002:107

CONDOMINIUM MAP

Condominium Map:  
FLOOR PLAN - GROUND  
FLOOR  
1" = 40'-0"


This Condominium Map, which includes this sheet, is intended to show (1) a site plan for the project depicting the location, layout and access to a public road of all buildings included or anticipated to be included in the project; (2) elevations and floor plans of all buildings in the project; (3) the layouts, locations, boundaries, unit numbers, and dimensions of the units; and (4) other details which is specifically required to be shown pursuant to Section 514B-33 of the Hawaii Revised Statutes. This Condominium Map is not intended and shall not be interpreted as creating any obligation to construct or install any improvements, amenities or facilities as may be depicted herein, and no person may rely in any way on any other detail or other matter depicted hereon. This Condominium Map shall not be deemed to contain any representation or warranty whatsoever.

CPR-201

Date: 07.10.2020



NOTE: ALL MEASUREMENTS AND  
AREAS ARE APPROXIMATE AND  
SUBJECT TO SLIGHT VARIANCES

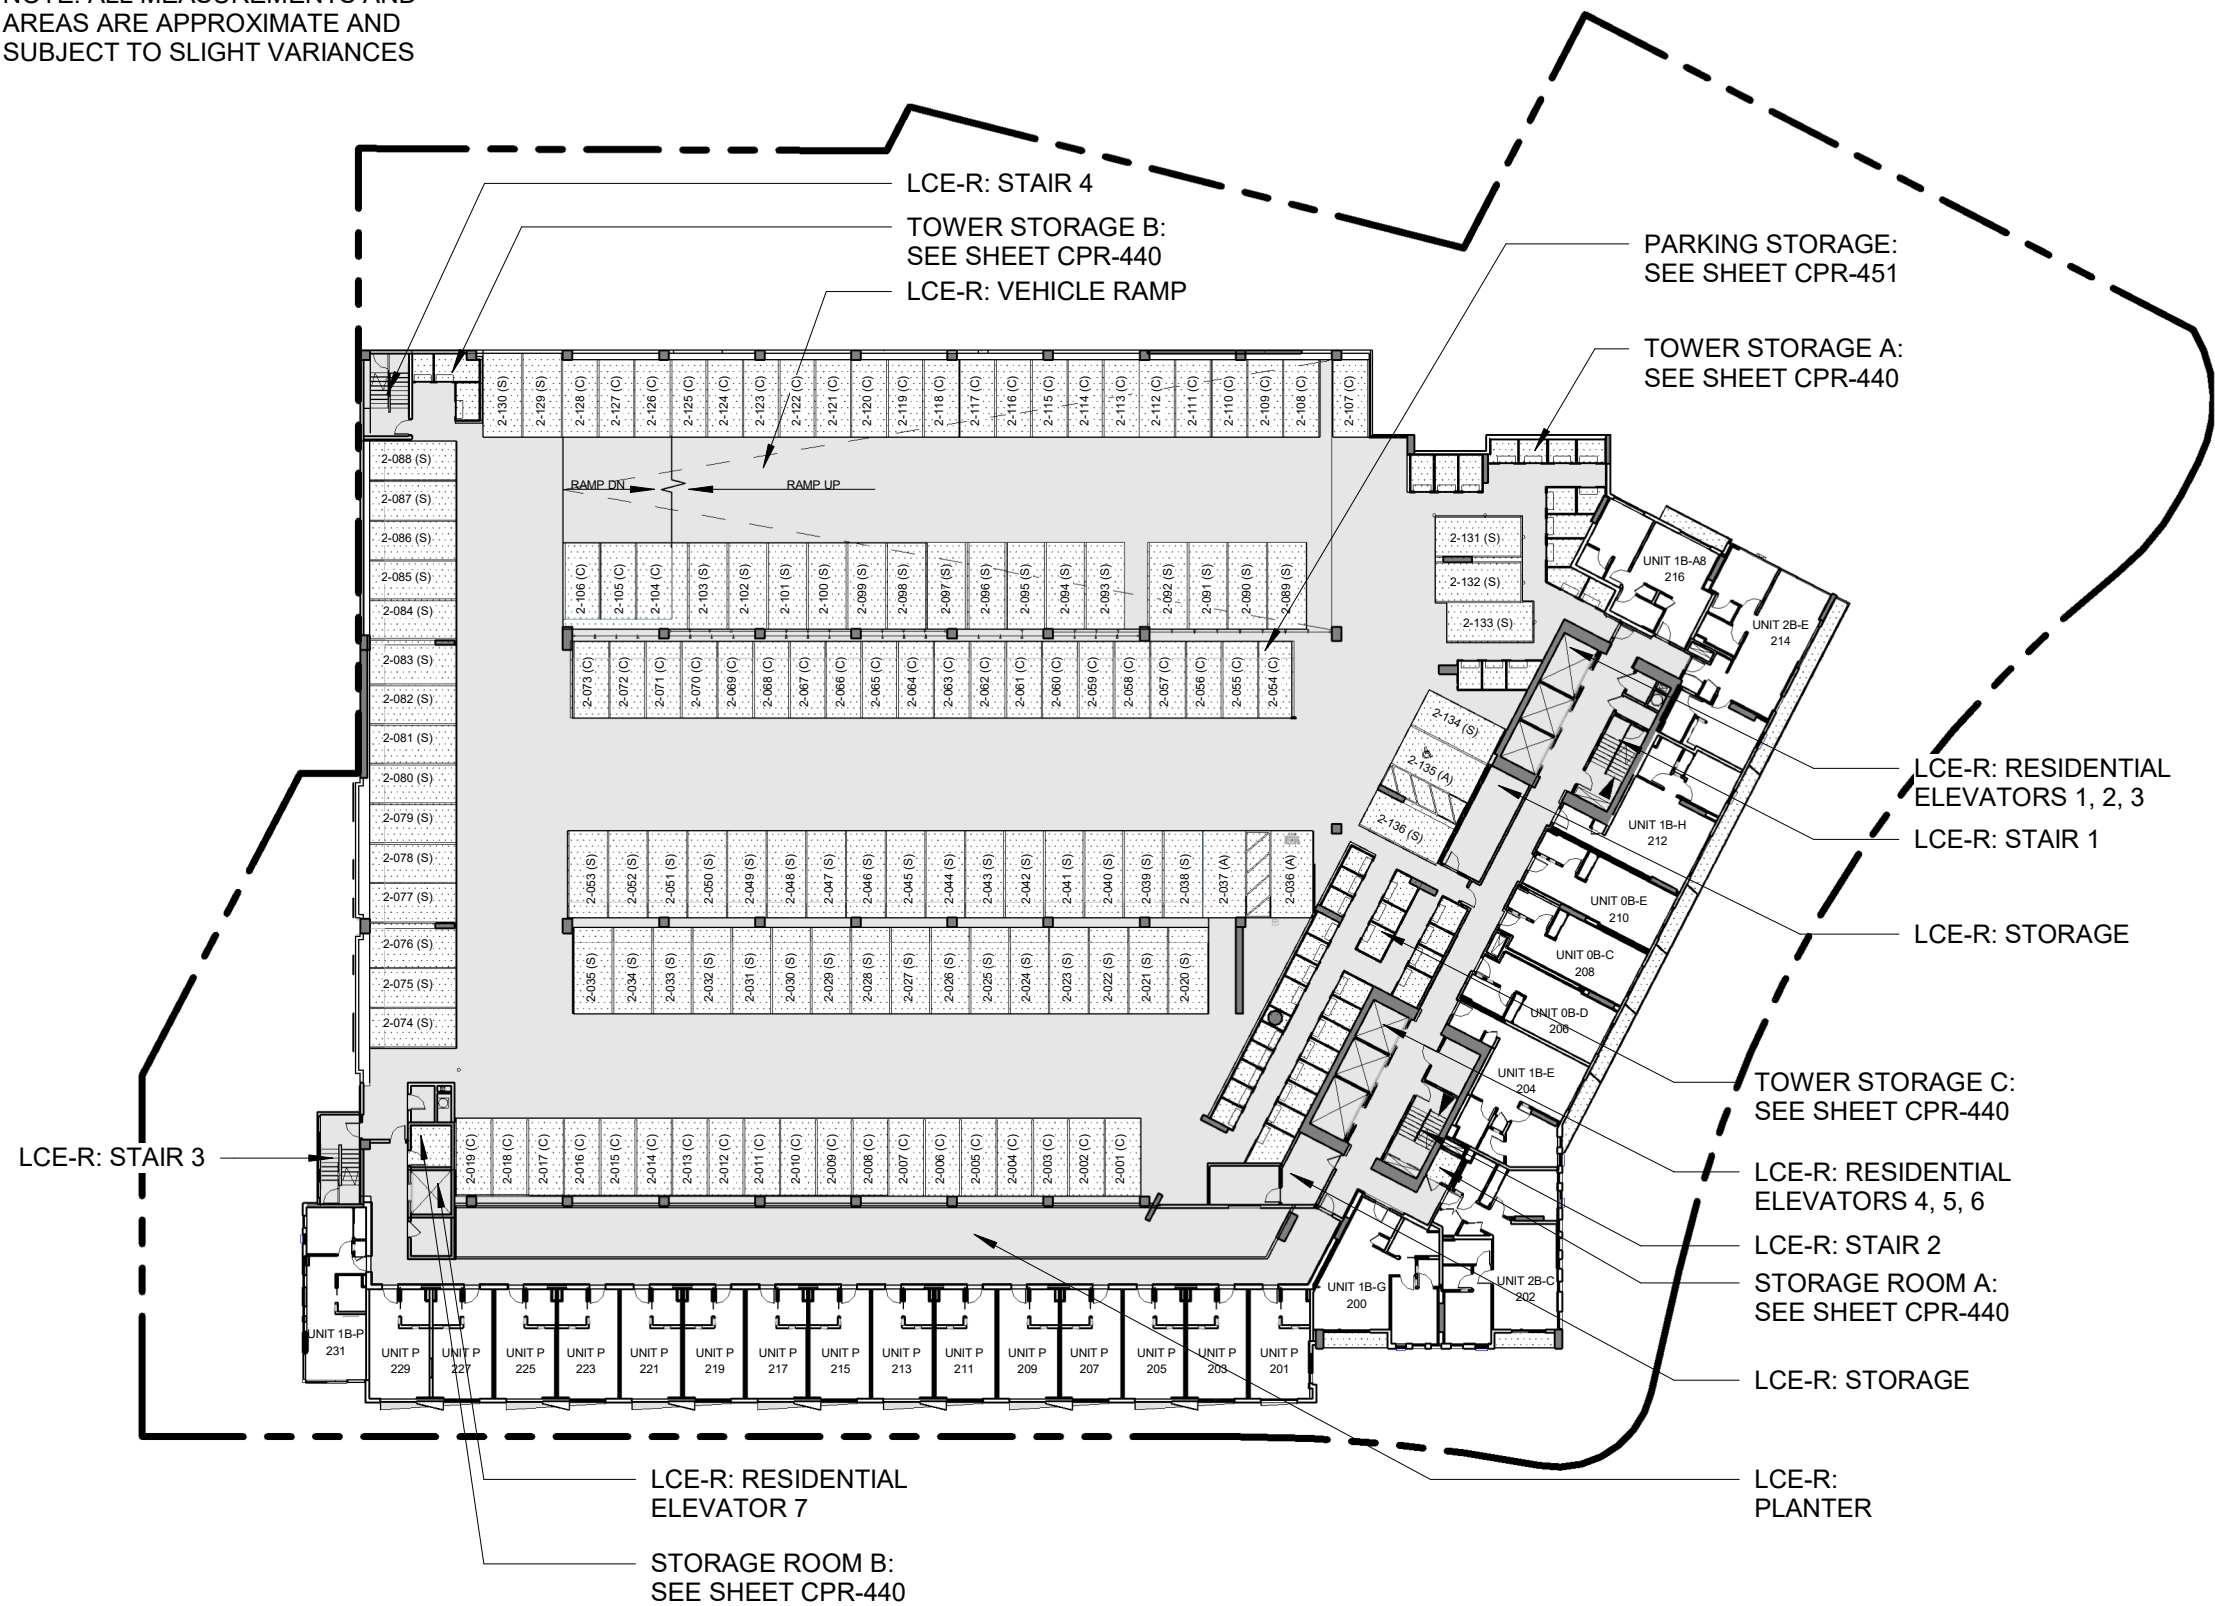

LEGEND


- LCE-C: COMMERCIAL LIMITED COMMON ELEMENT
- GCE: GENERAL COMMON ELEMENT
- LCE-R: RESIDENTIAL LIMITED COMMON ELEMENT
- LCE-U: UNIT LIMITED COMMON ELEMENT
- COMMERCIAL OR RESIDENTIAL UNIT

PARKING LEGEND

- ### (S) STANDARD
- ### (C) COMPACT
- ### (T) STANDARD TANDEM
- ### (A) ACCESSIBLE

PARKING

|                       |     |
|-----------------------|-----|
| RESIDENTIAL STALLS:   |     |
| STANDARD STALLS:      | 69  |
| ACCESSIBLE STALLS:    | 3   |
| COMPACT STALLS:       | 64  |
| LEVEL 2 TOTAL STALLS: | 136 |

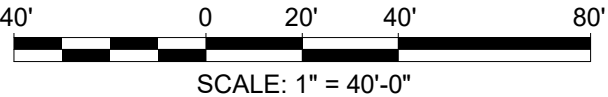

**SCB** SOLOMON CORDWELL  
BUENZ  
255 California Street  
3rd Floor  
San Francisco, CA 94111

This work was prepared by me or under my supervision and construction of this project will be under my observation.

'A'ALI'  
TMK: 2-3-002:107

CONDOMINIUM MAP

Condominium Map:  
FLOOR PLAN - LEVEL 2  
Scale:  
1" = 40'-0"


This Condominium Map, which includes this sheet, is intended to show (1) a site plan for the project depicting the location, layout and access to a public road of all buildings included or anticipated to be included in the project; (2) elevations and floor plans of all buildings in the project; (3) the layouts, locations, boundaries, unit numbers, and dimensions of the units; and (4) other details which is specifically required to be shown pursuant to Section 514B-33 of the Hawaii Revised Statutes. This Condominium Map is not intended and shall not be interpreted as creating any obligation to construct or install any improvements, amenities or facilities as may be depicted herein, and no person may rely in any way on any other detail or other matter depicted hereon. This Condominium Map shall not be deemed to contain any representation or warranty whatsoever.

CPR-202

Date: 07.10.2020



NOTE: ALL MEASUREMENTS AND  
AREAS ARE APPROXIMATE AND  
SUBJECT TO SLIGHT VARIANCES

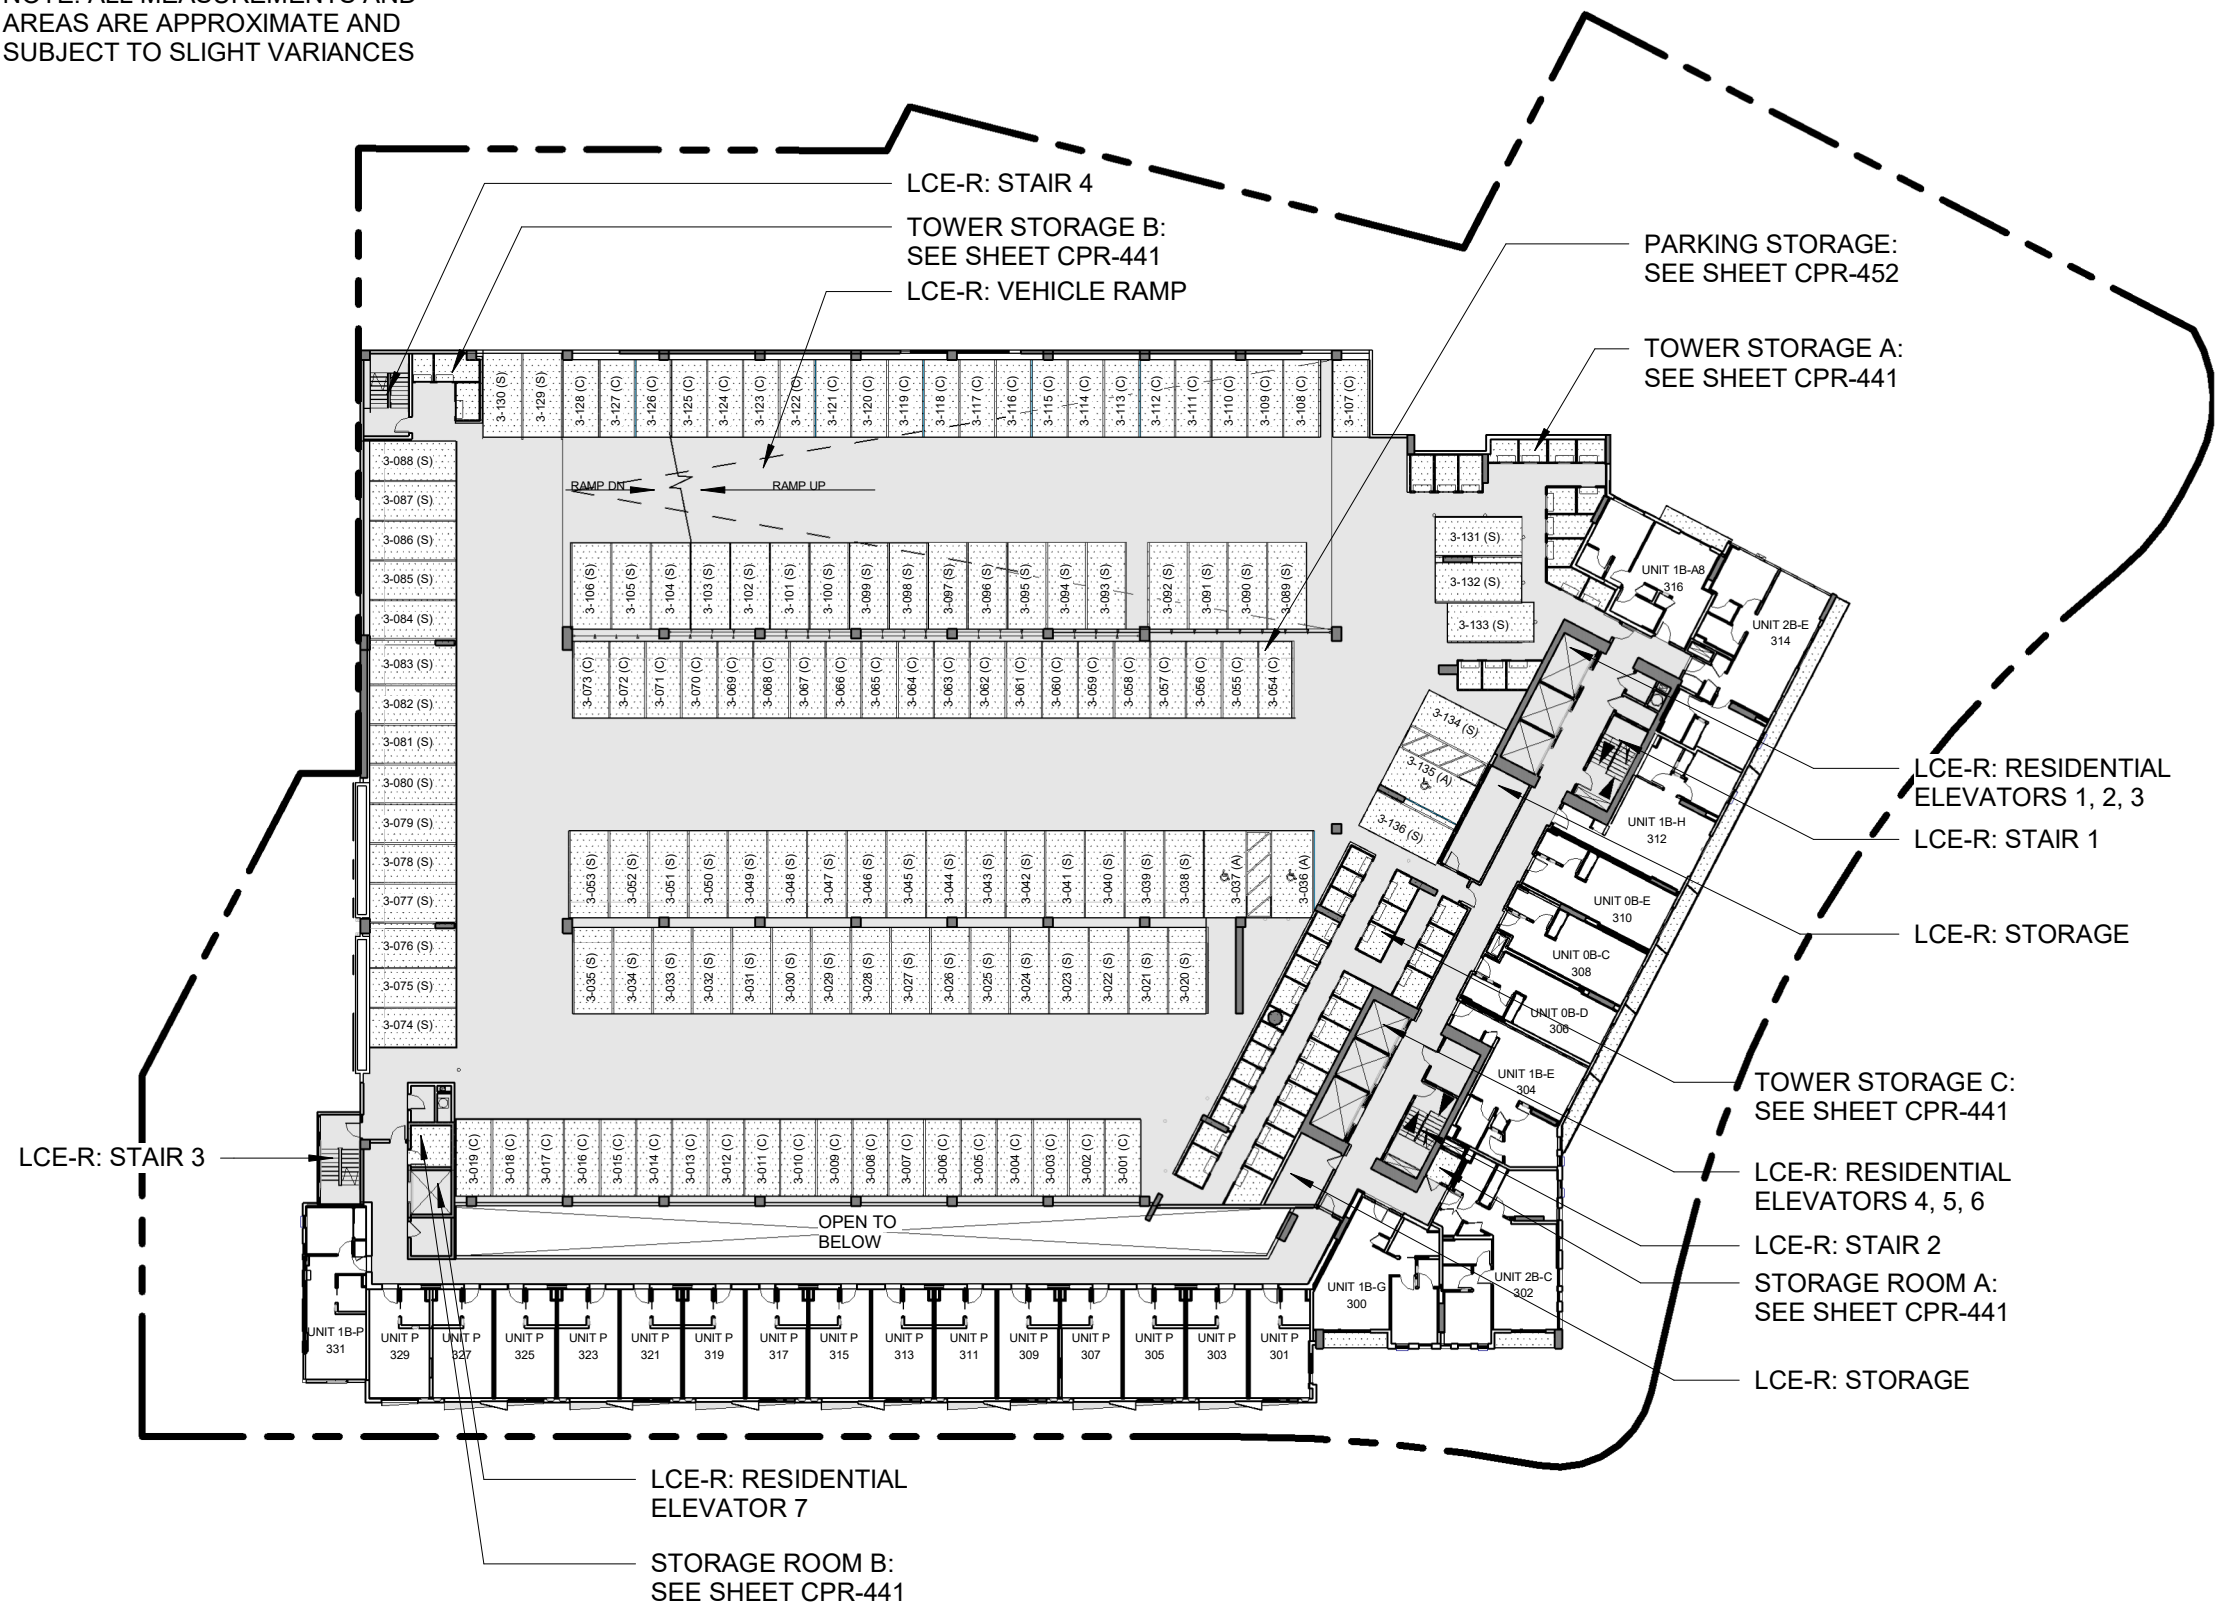

LEGEND

- LCE-C: COMMERCIAL LIMITED COMMON ELEMENT
- GCE: GENERAL COMMON ELEMENT
- LCE-R: RESIDENTIAL LIMITED COMMON ELEMENT
- LCE-U: UNIT LIMITED COMMON ELEMENT
- COMMERICAL OR RESIDENTIAL UNIT

PARKING LEGEND

- ### (S) STANDARD
- ### (C) COMPACT
- ### (T) STANDARD TANDEM
- ### (A) ACCESSIBLE

PARKING

|                       |     |
|-----------------------|-----|
| RESIDENTIAL STALLS:   |     |
| STANDARD STALLS:      | 72  |
| ACCESSIBLE STALLS:    | 3   |
| COMPACT STALLS:       | 61  |
| LEVEL 3 TOTAL STALLS: | 136 |

LCE-R: STAIR 3


LCE-R: STAIR 4  
TOWER STORAGE B:  
SEE SHEET CPR-441  
LCE-R: VEHICLE RAMP

PARKING STORAGE:  
SEE SHEET CPR-452  
TOWER STORAGE A:  
SEE SHEET CPR-441

LCE-R: RESIDENTIAL  
ELEVATORS 1, 2, 3  
LCE-R: STAIR 1  
LCE-R: STORAGE

TOWER STORAGE C:  
SEE SHEET CPR-441  
LCE-R: RESIDENTIAL  
ELEVATORS 4, 5, 6  
LCE-R: STAIR 2  
STORAGE ROOM A:  
SEE SHEET CPR-441  
LCE-R: STORAGE

LCE-R: RESIDENTIAL  
ELEVATOR 7  
STORAGE ROOM B:  
SEE SHEET CPR-441

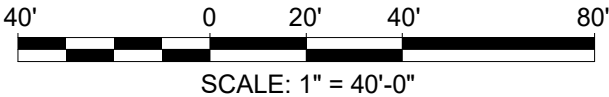

**SCB** SOLOMON CORDWELL  
BUENZ  
255 California Street  
3rd Floor  
San Francisco, CA 94111

This work was  
prepared by me or  
under my  
supervision and  
construction of this  
project will be  
under my  
observation.

'A'ALI'  
TMK: 2-3-002:107

CONDOMINIUM MAP

Condominium Map:  
FLOOR PLAN - LEVEL 3  
Scale:  
1" = 40'-0"


This Condominium Map, which includes this sheet, is intended to show (1) a site plan for the project depicting the location, layout and access to a public road of all buildings included or anticipated to be included in the project; (2) elevations and floor plans of all buildings in the project; (3) the layouts, locations, boundaries, unit numbers, and dimensions of the units; and (4) other details which is specifically required to be shown pursuant to Section 514B-33 of the Hawaii Revised Statutes. This Condominium Map is not intended and shall not be interpreted as creating any obligation to construct or install any improvements, amenities or facilities as may be depicted herein, and no person may rely in any way on any other detail or other matter depicted hereon. This Condominium Map shall not be deemed to contain any representation or warranty whatsoever.

CPR-203






Date: 07.10.2020

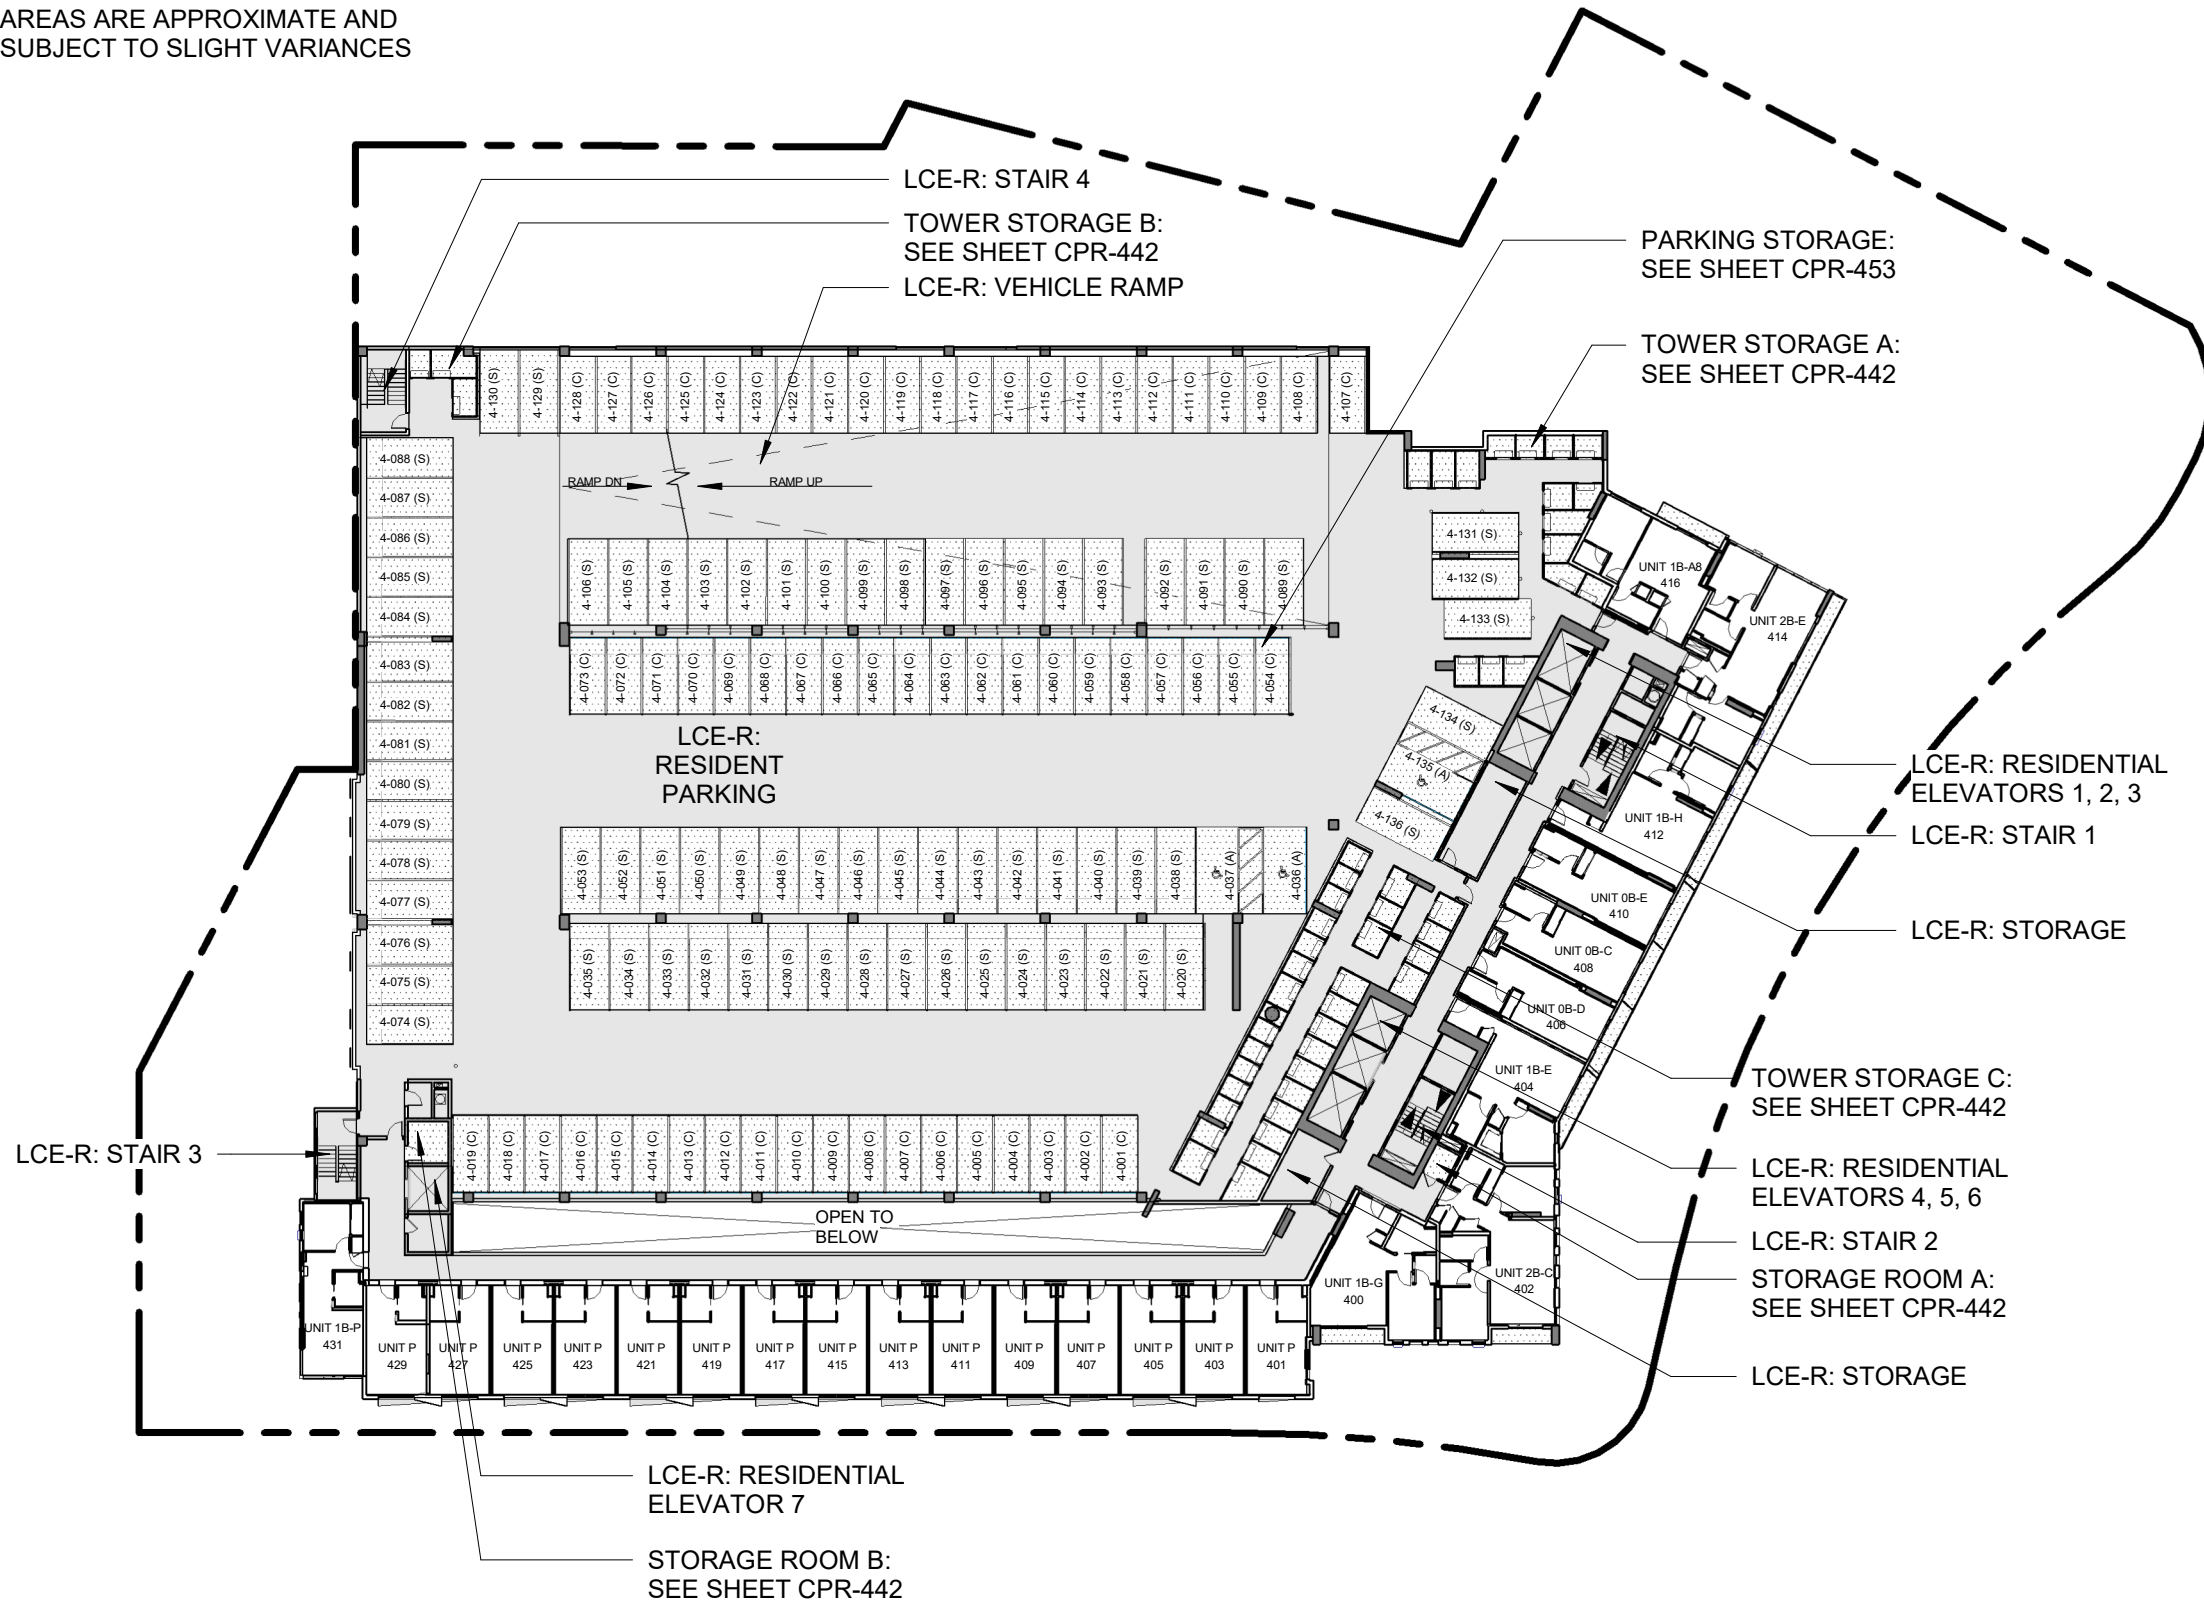

NOTE: ALL MEASUREMENTS AND AREAS ARE APPROXIMATE AND SUBJECT TO SLIGHT VARIANCES



LEGEND

- |   |   |
|---|---|
|  | LCE-C: COMMERCIAL LIMITED COMMON ELEMENT  |
|  | GCE: GENERAL COMMON ELEMENT               |
|  | LCE-R: RESIDENTIAL LIMITED COMMON ELEMENT |
|  | LCE-U: UNIT LIMITED COMMON ELEMENT        |
|  | COMMERCIAL OR RESIDENTIAL UNIT            |

### PARKING LEGEND


- |           |                    |
|-----------|--------------------|
| #-### (S) | STANDARD           |
| #-### (C) | COMPACT            |
| #-### (T) | STANDARD<br>TANDEM |
| #-### (A) | ACCESSIBLE         |

PARKING

RESIDENTIAL STALLS:

|                    |    |
|--------------------|----|
| STANDARD STALLS:   | 72 |
| ACCESSIBLE STALLS: | 3  |
| COMPACT STALLS:    | 61 |

LEVEL 4 TOTAL STALLS: 136

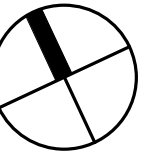

40' 0 20' 40' 80'

SCALE: 1" = 40'-0"



SOLOMON CORDWELL  
BUENZ  
255 California Street  
3rd Floor  
San Francisco, CA 94111

This work was prepared by me or under my supervision and construction of this project will be under my observation.

'A'ALI'I  
TMK: 2-3-002:107

## CONDOMINIUM MAP

**Condominium Map:**  
FLOOR PLAN - LEVEL 4  
**Scale:**  
1" = 40'-0"


This Condominium Map, which includes this sheet, is intended to show (1) a site plan for the project depicting the location, layout and access to a public road of all buildings included or anticipated to be included in the project; (2) elevations and floor plans of all buildings in the project; (3) the layouts, locations, boundaries, unit numbers, and dimensions of the units; and (4) other details which is specifically required to be shown pursuant to Section 514B-33 of the Hawaii Revised Statutes. This Condominium Map is not intended and shall not be interpreted as creating any obligation to construct or install any improvements, amenities or facilities as may be depicted herein, and no person may rely in any way on any other detail or other matter depicted hereon. This Condominium Map shall not be deemed to contain any representation or warranty whatsoever.

# CPR-204

**Date:** 07.10.2020



NOTE: ALL MEASUREMENTS AND  
AREAS ARE APPROXIMATE AND  
SUBJECT TO SLIGHT VARIANCES

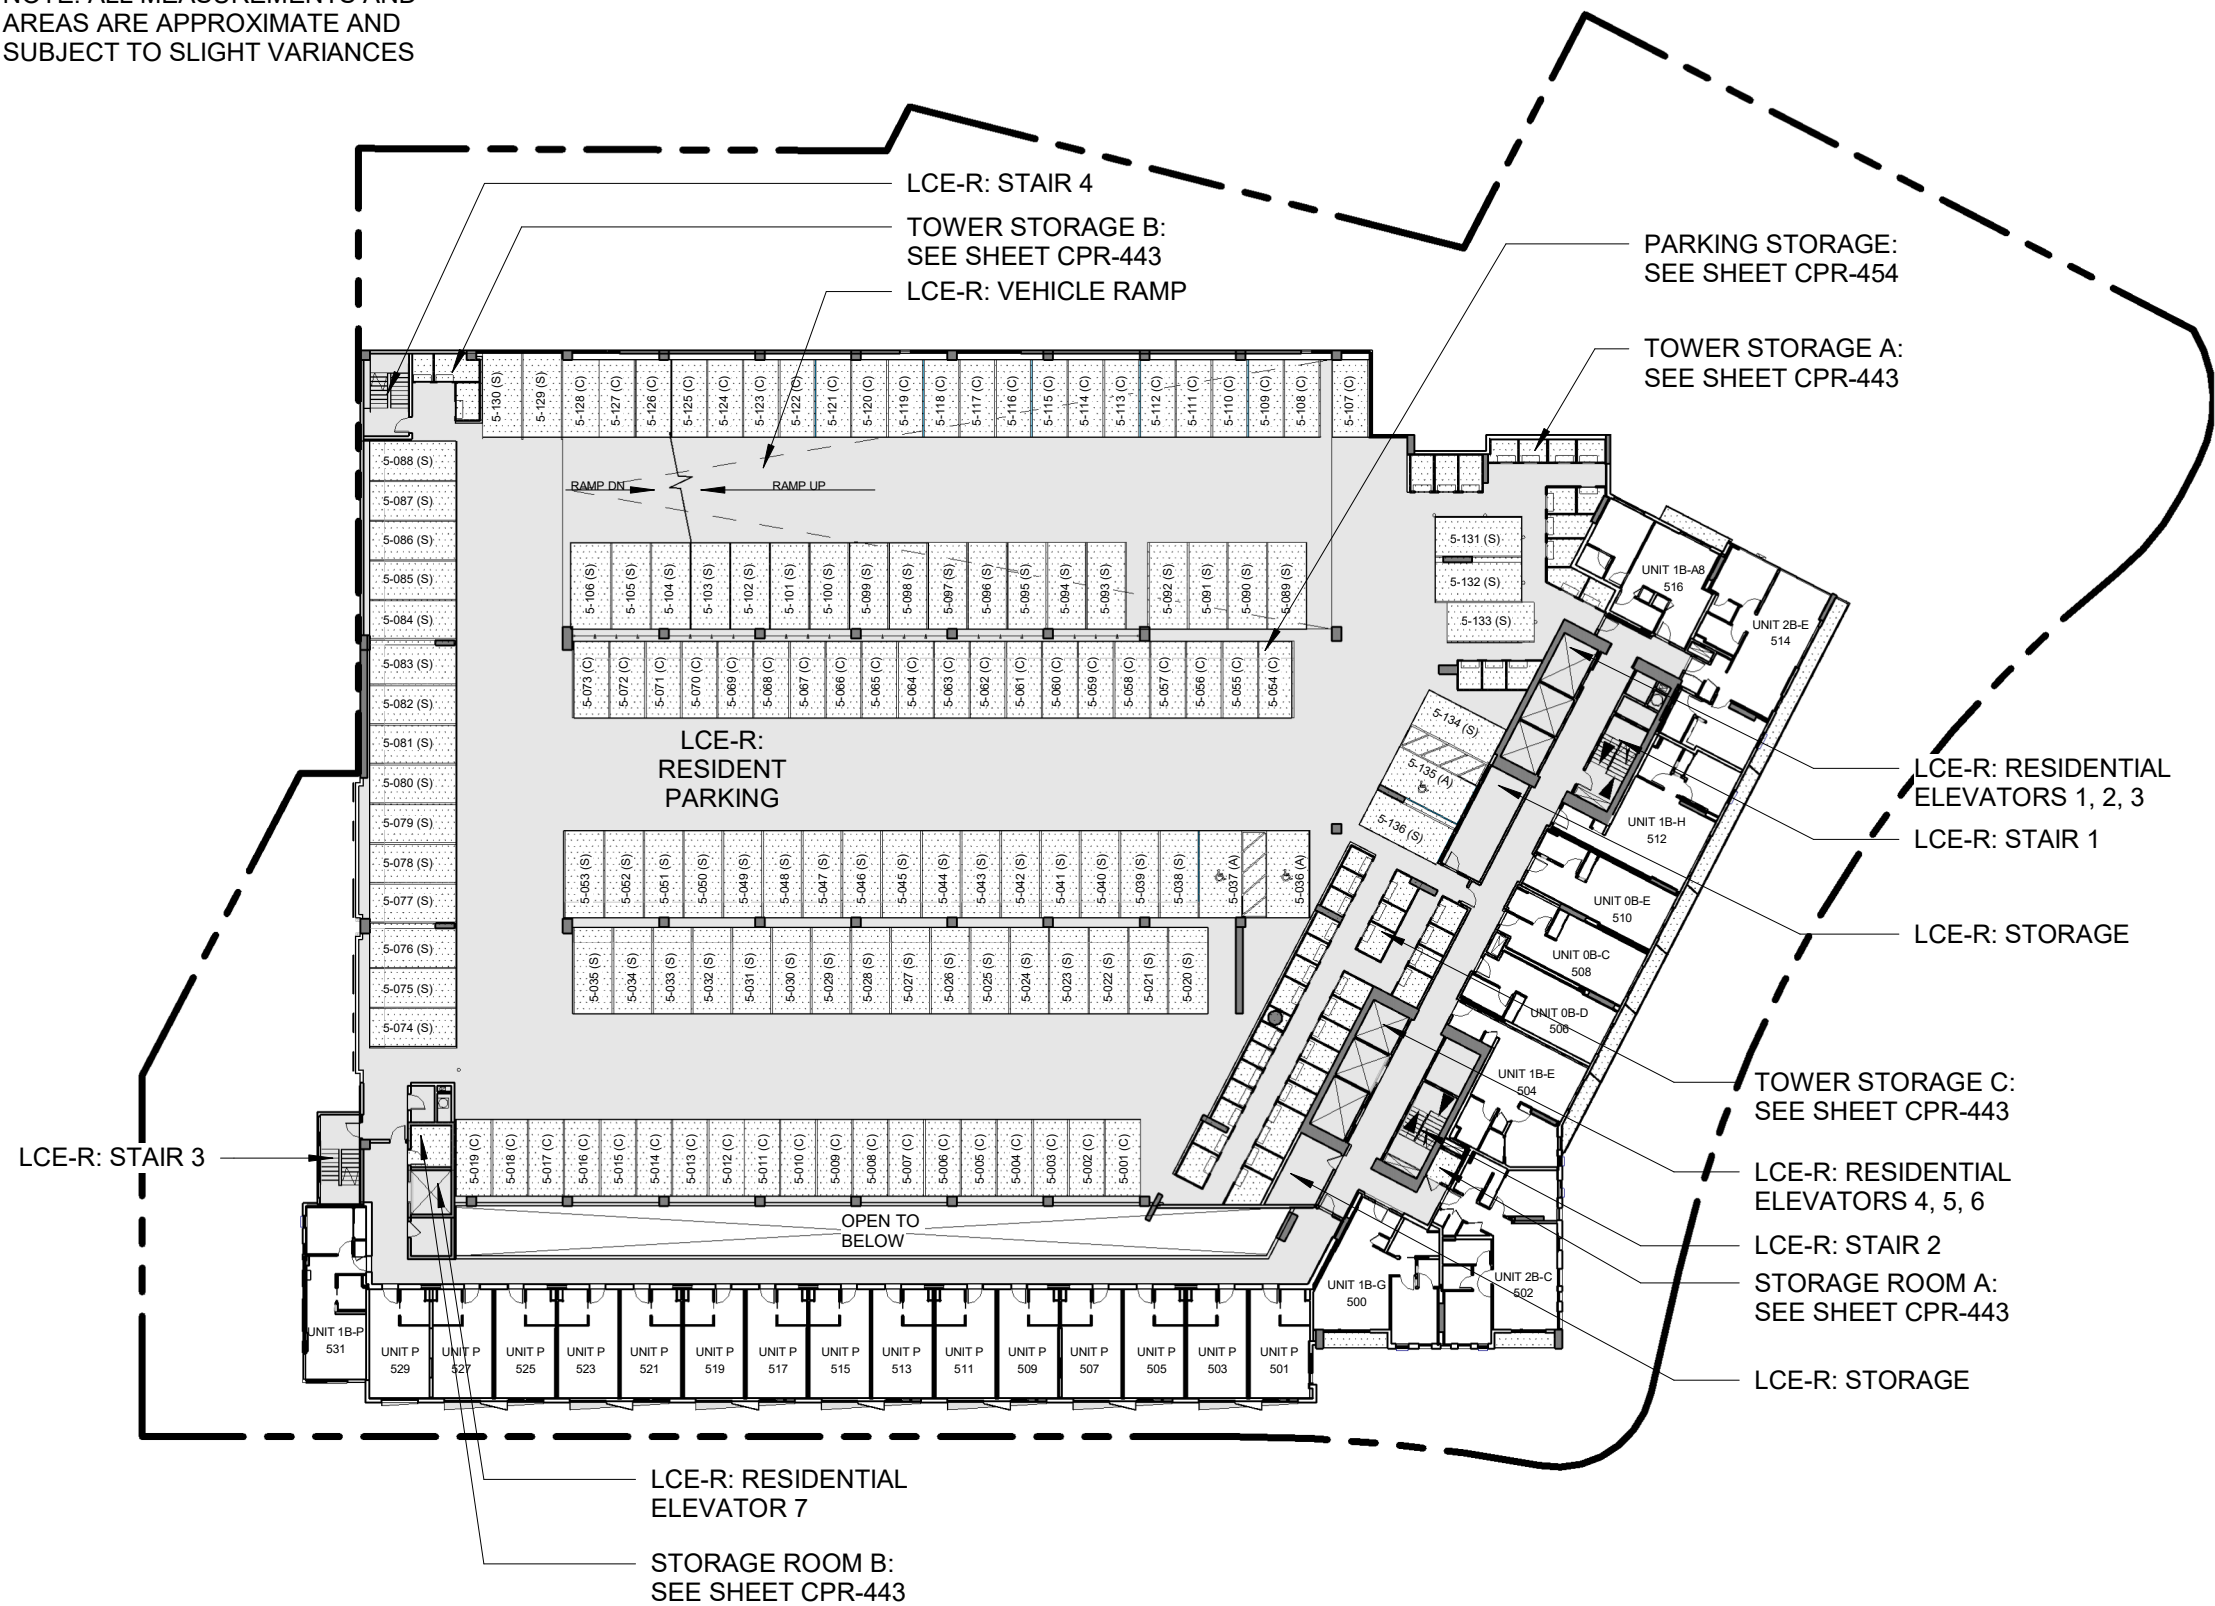

LEGEND

- LCE-C: COMMERCIAL LIMITED COMMON ELEMENT
- GCE: GENERAL COMMON ELEMENT
- LCE-R: RESIDENTIAL LIMITED COMMON ELEMENT
- LCE-U: UNIT LIMITED COMMON ELEMENT
- COMMERCIAL OR RESIDENTIAL UNIT

PARKING LEGEND

- ### (S) STANDARD
- ### (C) COMPACT
- ### (T) STANDARD TANDEM
- ### (A) ACCESSIBLE

PARKING

|                       |     |
|-----------------------|-----|
| RESIDENTIAL STALLS:   |     |
| STANDARD STALLS:      | 72  |
| ACCESSIBLE STALLS:    | 3   |
| COMPACT STALLS:       | 61  |
| LEVEL 5 TOTAL STALLS: | 136 |

LCE-R: STAIR 3

LCE-R: RESIDENTIAL  
ELEVATOR 7

STORAGE ROOM B:  
SEE SHEET CPR-443

PARKING STORAGE:  
SEE SHEET CPR-454

TOWER STORAGE A:  
SEE SHEET CPR-443

LCE-R: RESIDENTIAL  
ELEVATORS 1, 2, 3

LCE-R: STAIR 1

LCE-R: STORAGE


TOWER STORAGE C:  
SEE SHEET CPR-443

LCE-R: RESIDENTIAL  
ELEVATORS 4, 5, 6

LCE-R: STAIR 2

STORAGE ROOM A:  
SEE SHEET CPR-443

LCE-R: STORAGE

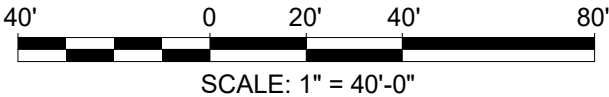

**SCB** SOLOMON CORDWELL  
BUENZ  
255 California Street  
3rd Floor  
San Francisco, CA 94111

This work was  
prepared by me or  
under my  
supervision and  
construction of this  
project will be  
under my  
observation.

'A'ALI'  
TMK: 2-3-002:107

CONDOMINIUM MAP

Condominium Map:  
FLOOR PLAN - LEVEL 5  
Scale:  
1" = 40'-0"


This Condominium Map, which includes this sheet, is intended to show (1) a site plan for the project depicting the location, layout and access to a public road of all buildings included or anticipated to be included in the project; (2) elevations and floor plans of all buildings in the project; (3) the layouts, locations, boundaries, unit numbers, and dimensions of the units; and (4) other details which is specifically required to be shown pursuant to Section 514B-33 of the Hawaii Revised Statutes. This Condominium Map is not intended and shall not be interpreted as creating any obligation to construct or install any improvements, amenities or facilities as may be depicted herein, and no person may rely in any way on any other detail or other matter depicted hereon. This Condominium Map shall not be deemed to contain any representation or warranty whatsoever.

**CPR-205**

Date: 07.10.2020



NOTE: ALL MEASUREMENTS AND AREAS ARE APPROXIMATE AND SUBJECT TO SLIGHT VARIANCES

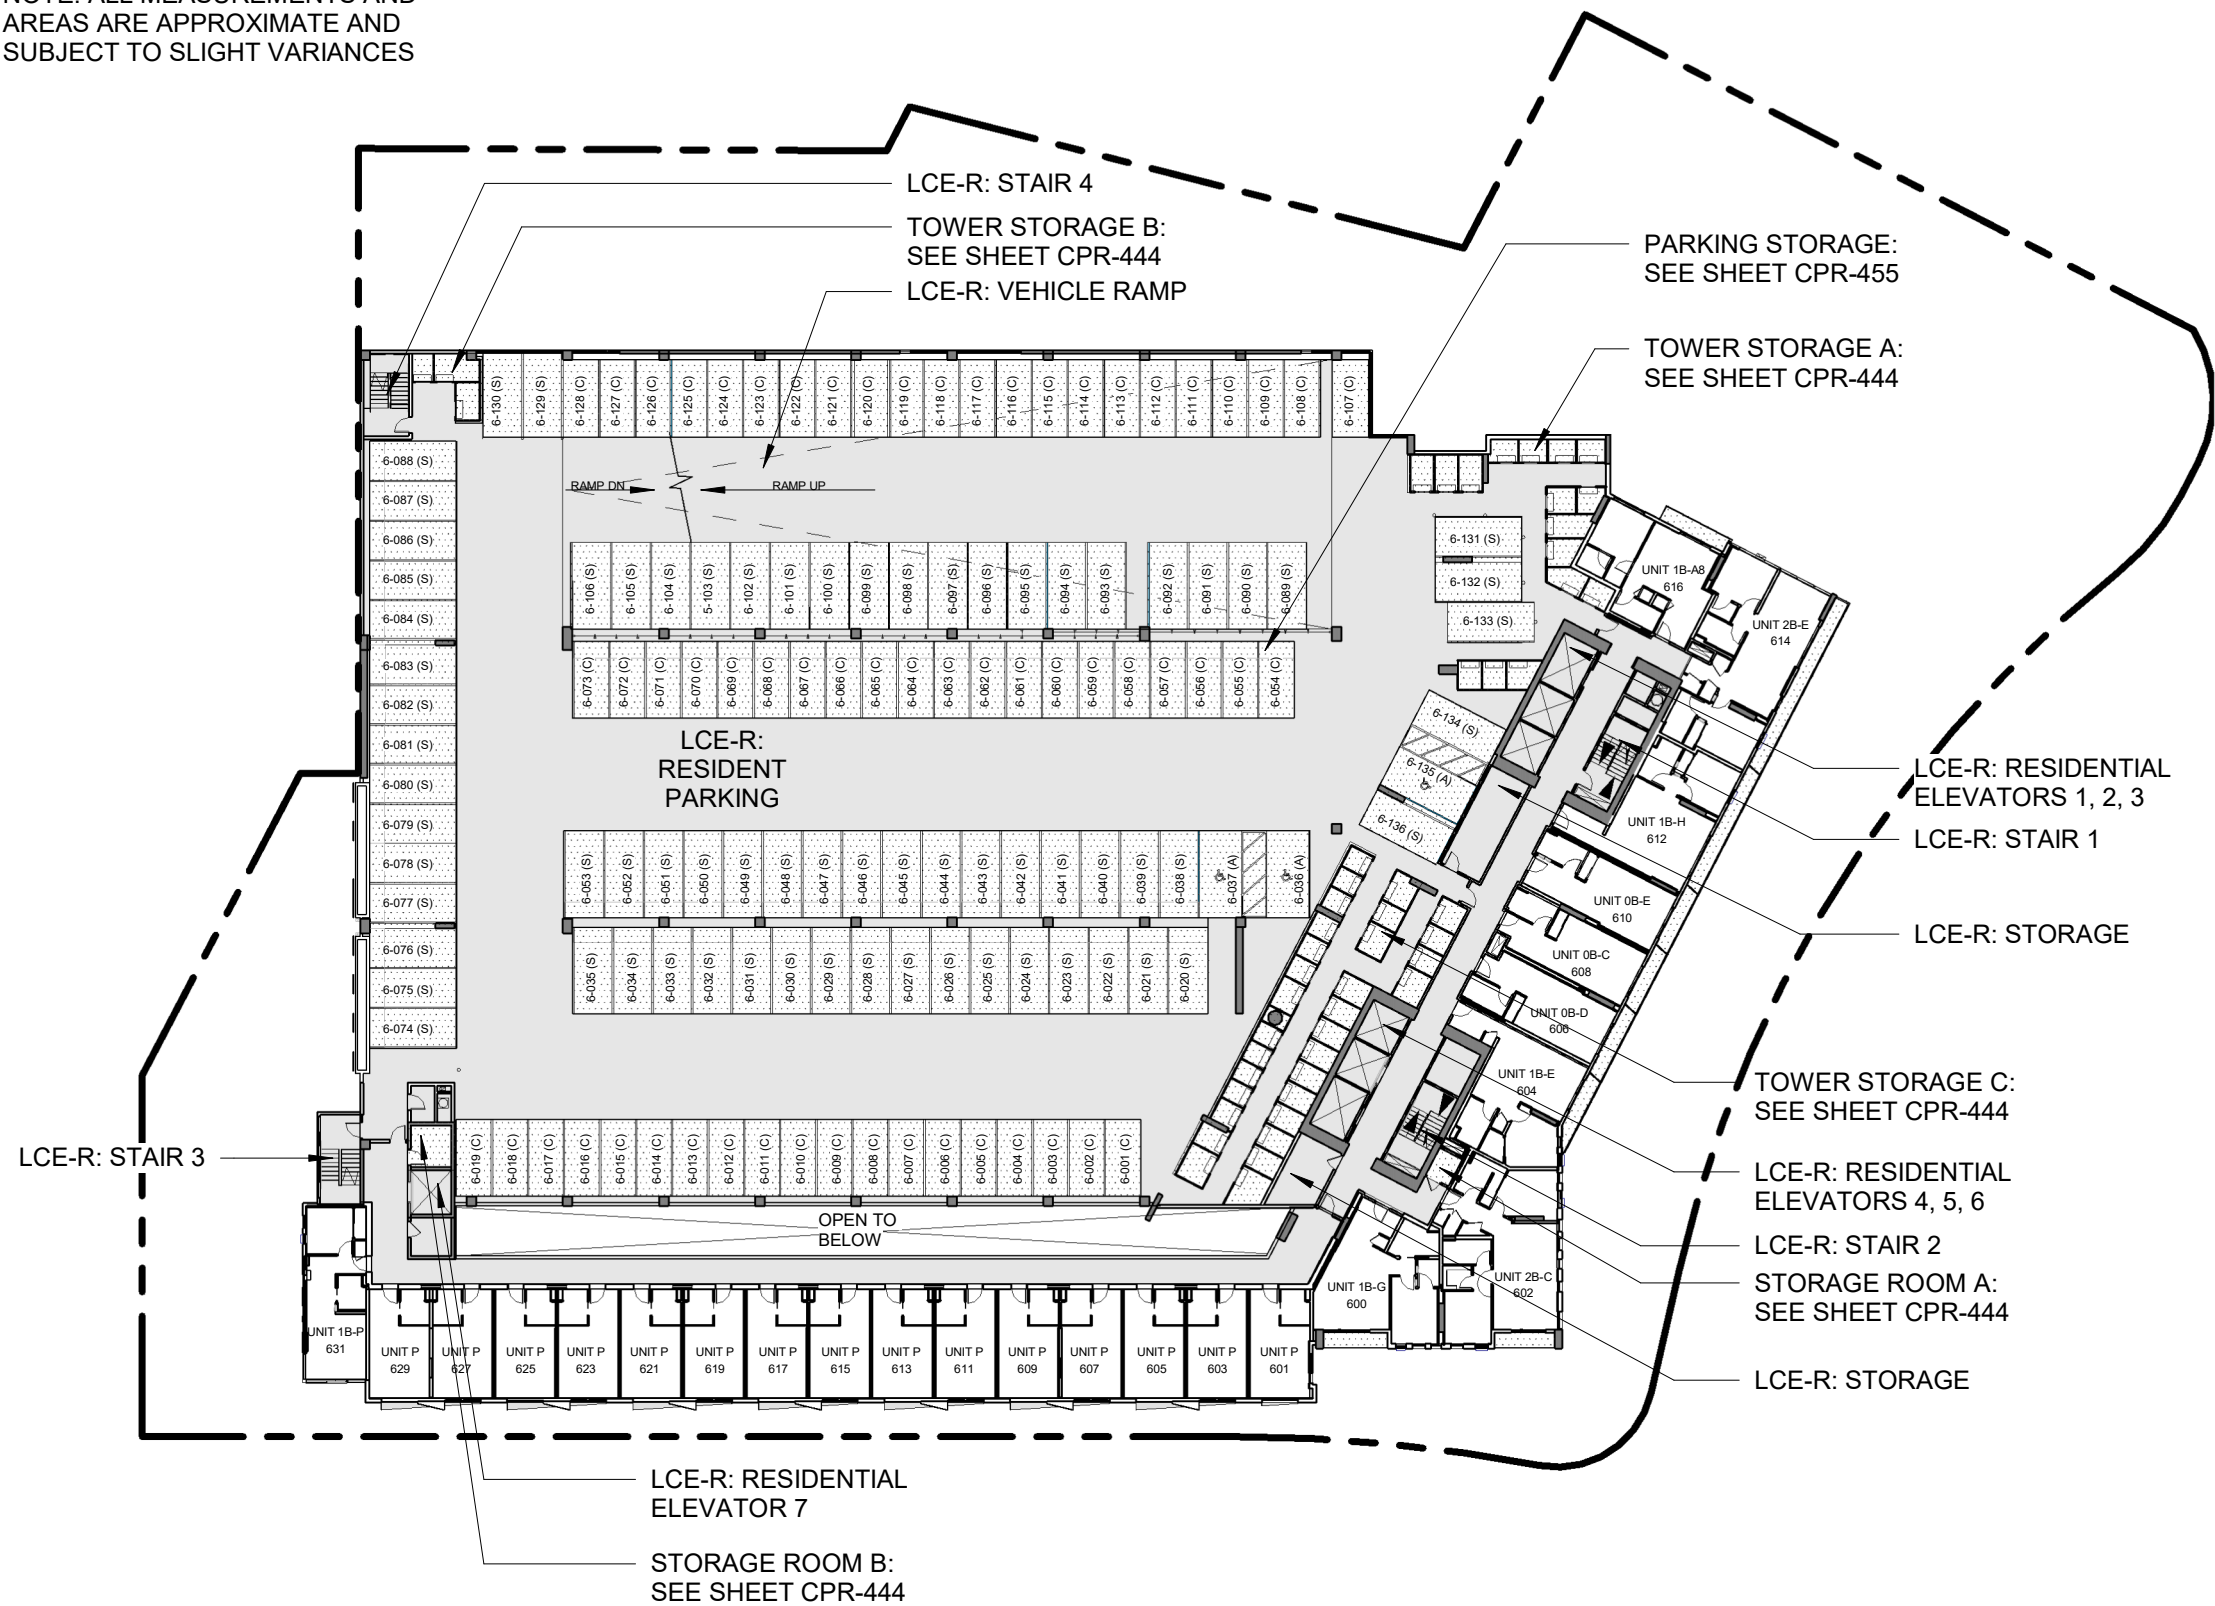

**LEGEND**


- LCE-C: COMMERCIAL LIMITED COMMON ELEMENT
- GCE: GENERAL COMMON ELEMENT
- LCE-R: RESIDENTIAL LIMITED COMMON ELEMENT
- LCE-U: UNIT LIMITED COMMON ELEMENT
- COMMERCIAL OR RESIDENTIAL UNIT

**PARKING LEGEND**

- STANDARD
- COMPACT
- STANDARD TANDEM
- ACCESSIBLE

**PARKING**

|                       |     |
|-----------------------|-----|
| RESIDENTIAL STALLS:   |     |
| STANDARD STALLS:      | 72  |
| ACCESSIBLE STALLS:    | 3   |
| COMPACT STALLS:       | 61  |
| LEVEL 6 TOTAL STALLS: | 136 |

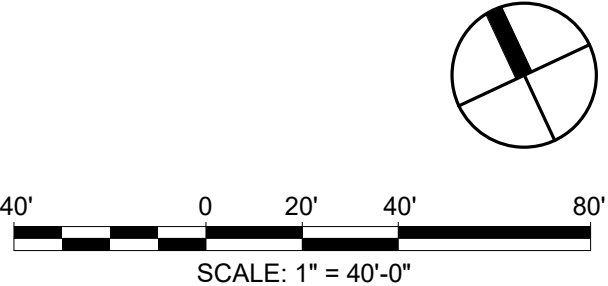

**SCB** SOLOMON CORDWELL  
BUENZ  
255 California Street  
3rd Floor  
San Francisco, CA 94111

This work was prepared by me or under my supervision and construction of this project will be under my observation.

**'A'ALI'I**  
**TMK: 2-3-002:107**

**CONDOMINIUM MAP**

**Condominium Map:**  
**FLOOR PLAN - LEVEL 6**  
**Scale:**  
**1" = 40'-0"**

This Condominium Map, which includes this sheet, is intended to show (1) a site plan for the project depicting the location, layout and access to a public road of all buildings included or anticipated to be included in the project; (2) elevations and floor plans of all buildings in the project; (3) the layouts, locations, boundaries, unit numbers, and dimensions of the units; and (4) other details which is specifically required to be shown pursuant to Section 514B-33 of the Hawaii Revised Statutes. This Condominium Map is not intended and shall not be interpreted as creating any obligation to construct or install any improvements, amenities or facilities as may be depicted herein, and no person may rely in any way on any other detail or other matter depicted hereon. This Condominium Map shall not be deemed to contain any representation or warranty whatsoever.

**CPR-206**

**Date:** 07.10.2020



NOTE: ALL MEASUREMENTS AND AREAS ARE APPROXIMATE AND SUBJECT TO SLIGHT VARIANCES

LEGEND



- LCE-C: COMMERCIAL LIMITED COMMON ELEMENT
- GCE: GENERAL COMMON ELEMENT
- LCE-R: RESIDENTIAL LIMITED COMMON ELEMENT
- LCE-U: UNIT LIMITED COMMON ELEMENT
- COMMERICAL OR RESIDENTIAL UNIT

PARKING LEGEND

- ### (S)STANDARD
- ### (C)COMPACT
- ### (T)STANDARD TANDEM
- ### (A)ACCESSIBLE

PARKING

|                       |     |
|-----------------------|-----|
| RESIDENTIAL STALLS:   |     |
| STANDARD STALLS:      | 71  |
| ACCESSIBLE STALLS:    | 3   |
| COMPACT STALLS:       | 61  |
| LEVEL 7 TOTAL STALLS: | 135 |

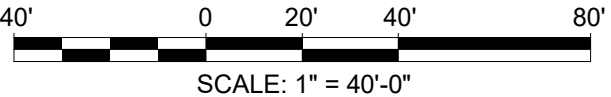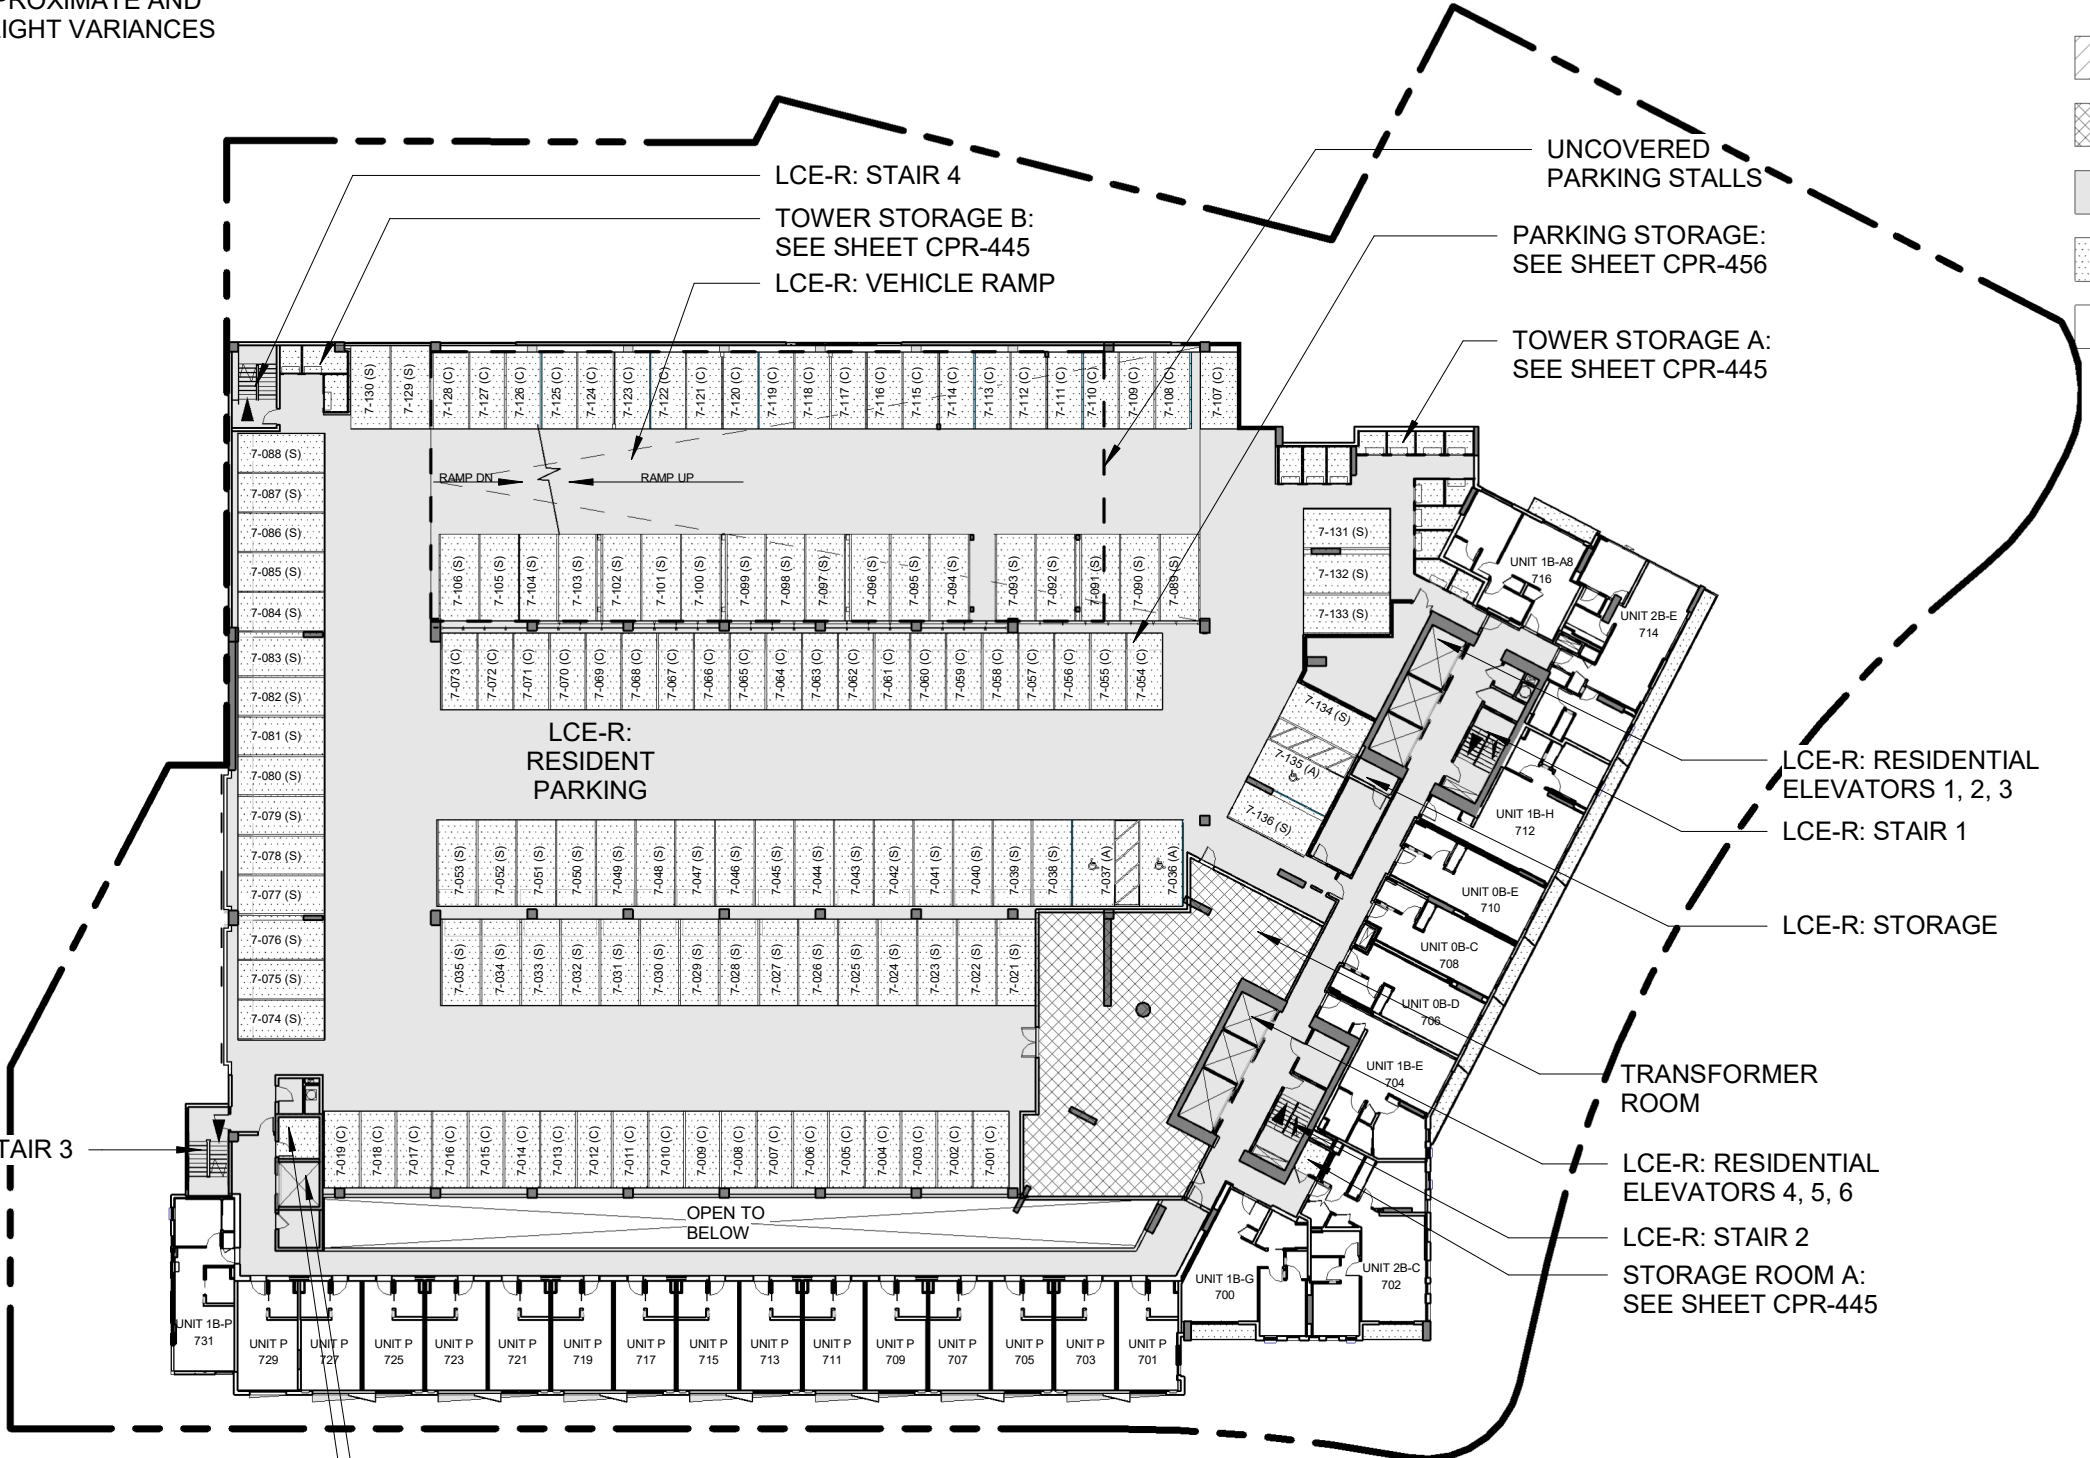

**SCB** SOLOMON CORDWELL  
BUENZ  
255 California Street  
3rd Floor  
San Francisco, CA 94111

This work was prepared by me or under my supervision and construction of this project will be under my observation.

'A'ALI'  
TMK: 2-3-002:107

CONDOMINIUM MAP

Condominium Map:  
FLOOR PLAN - LEVEL 7  
Scale:  
1" = 40'-0"


This Condominium Map, which includes this sheet, is intended to show (1) a site plan for the project depicting the location, layout and access to a public road of all buildings included or anticipated to be included in the project; (2) elevations and floor plans of all buildings in the project; (3) the layouts, locations, boundaries, unit numbers, and dimensions of the units; and (4) other details which is specifically required to be shown pursuant to Section 514B-33 of the Hawaii Revised Statutes. This Condominium Map is not intended and shall not be interpreted as creating any obligation to construct or install any improvements, amenities or facilities as may be depicted herein, and no person may rely in any way on any other detail or other matter depicted hereon. This Condominium Map shall not be deemed to contain any representation or warranty whatsoever.

CPR-207

Date: 07.10.2020



NOTE: ALL MEASUREMENTS AND  
AREAS ARE APPROXIMATE AND  
SUBJECT TO SLIGHT VARIANCES

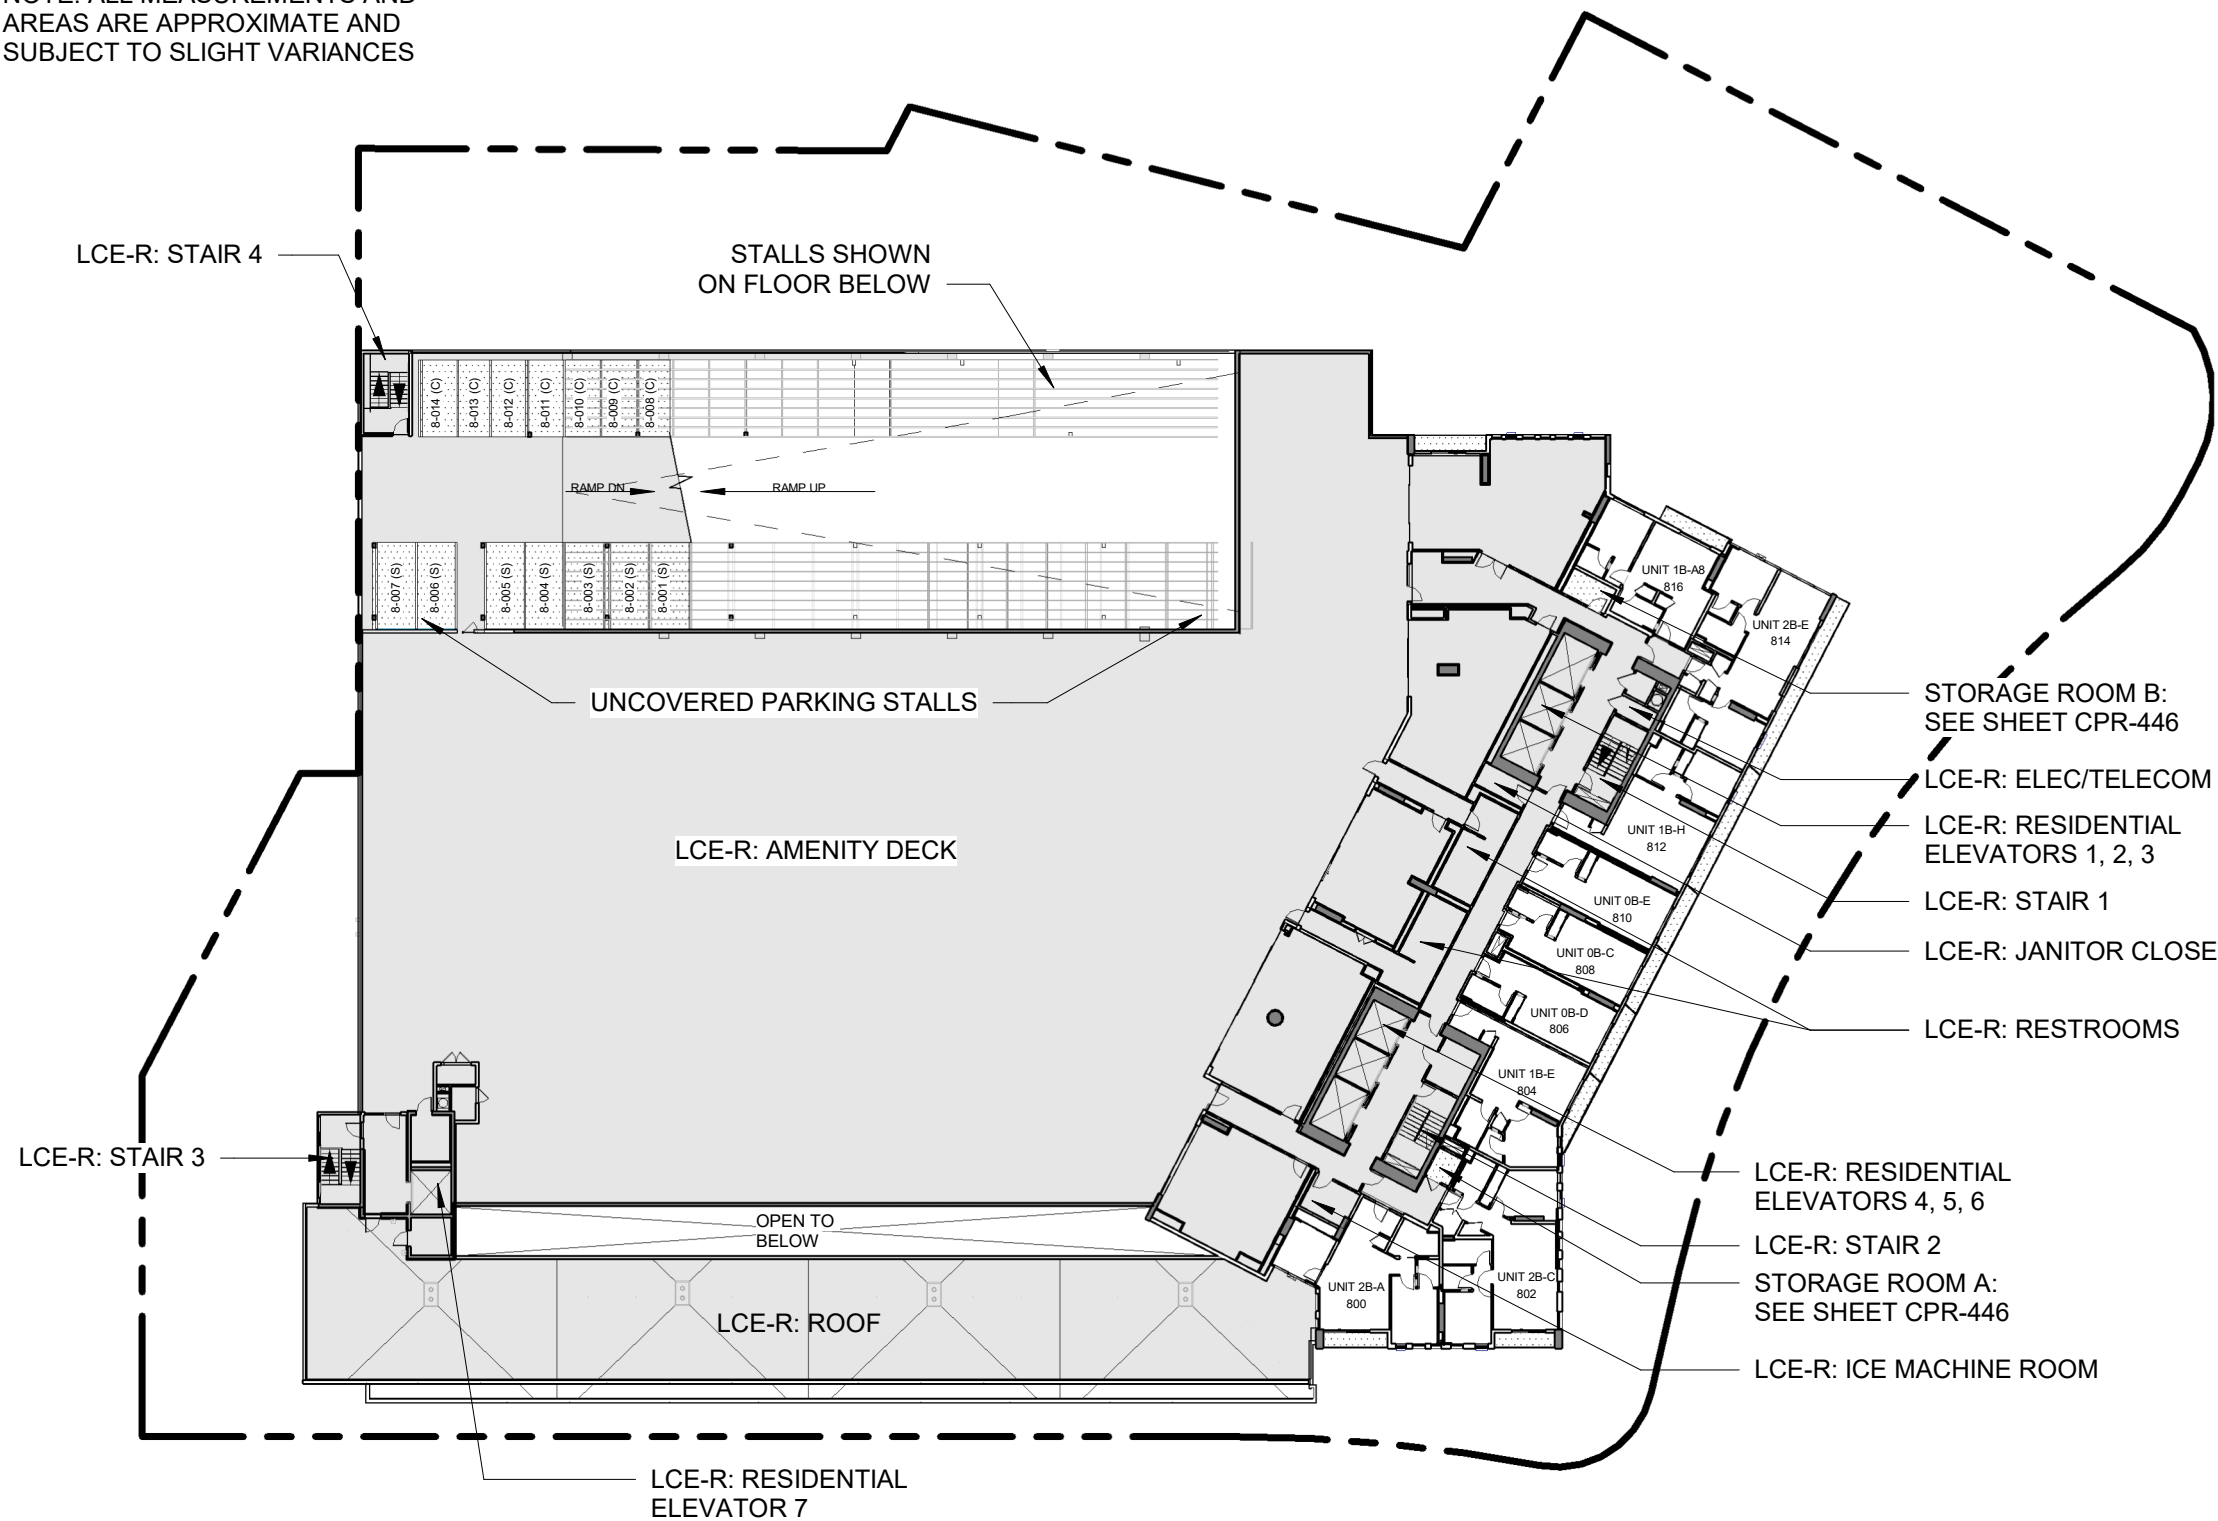

LEGEND


- LCE-C: COMMERCIAL LIMITED COMMON ELEMENT
- GCE: GENERAL COMMON ELEMENT
- LCE-R: RESIDENTIAL LIMITED COMMON ELEMENT
- LCE-U: UNIT LIMITED COMMON ELEMENT
- COMMERCIAL OR RESIDENTIAL UNIT

PARKING LEGEND

- STANDARD
- COMPACT
- STANDARD TANDEM
- ACCESSIBLE

PARKING

RESIDENTIAL STALLS:  
STANDARD STALLS: 7  
COMPACT STALLS: 7  
LEVEL 8 TOTAL STALLS: 14

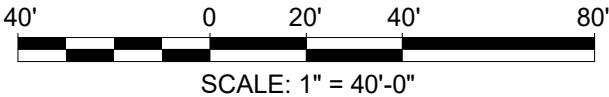

**SCB** SOLOMON CORDWELL  
BUENZ  
255 California Street  
3rd Floor  
San Francisco, CA 94111

This work was  
prepared by me or  
under my  
supervision and  
construction of this  
project will be  
under my  
observation.

'A'ALI'  
TMK: 2-3-002:107

CONDOMINIUM MAP

Condominium Map:  
FLOOR PLAN - LEVEL 8  
Scale:  
1" = 40'-0"

This Condominium Map, which includes this sheet, is intended to show (1) a site plan for the project depicting the location, layout and access to a public road of all buildings included or anticipated to be included in the project; (2) elevations and floor plans of all buildings in the project; (3) the layouts, locations, boundaries, unit numbers, and dimensions of the units; and (4) other details which is specifically required to be shown pursuant to Section 514B-33 of the Hawaii Revised Statutes. This Condominium Map is not intended and shall not be interpreted as creating any obligation to construct or install any improvements, amenities or facilities as may be depicted herein, and no person may rely in any way on any other detail or other matter depicted hereon. This Condominium Map shall not be deemed to contain any representation or warranty whatsoever.

**CPR-208**


Date: 07.10.2020




NOTE: ALL MEASUREMENTS AND  
AREAS ARE APPROXIMATE AND  
SUBJECT TO SLIGHT VARIANCES

LEGEND


- LCE-C: COMMERCIAL LIMITED COMMON ELEMENT
- GCE: GENERAL COMMON ELEMENT
- LCE-R: RESIDENTIAL LIMITED COMMON ELEMENT
- LCE-U: UNIT LIMITED COMMON ELEMENT
- COMMERICAL OR RESIDENTIAL UNIT

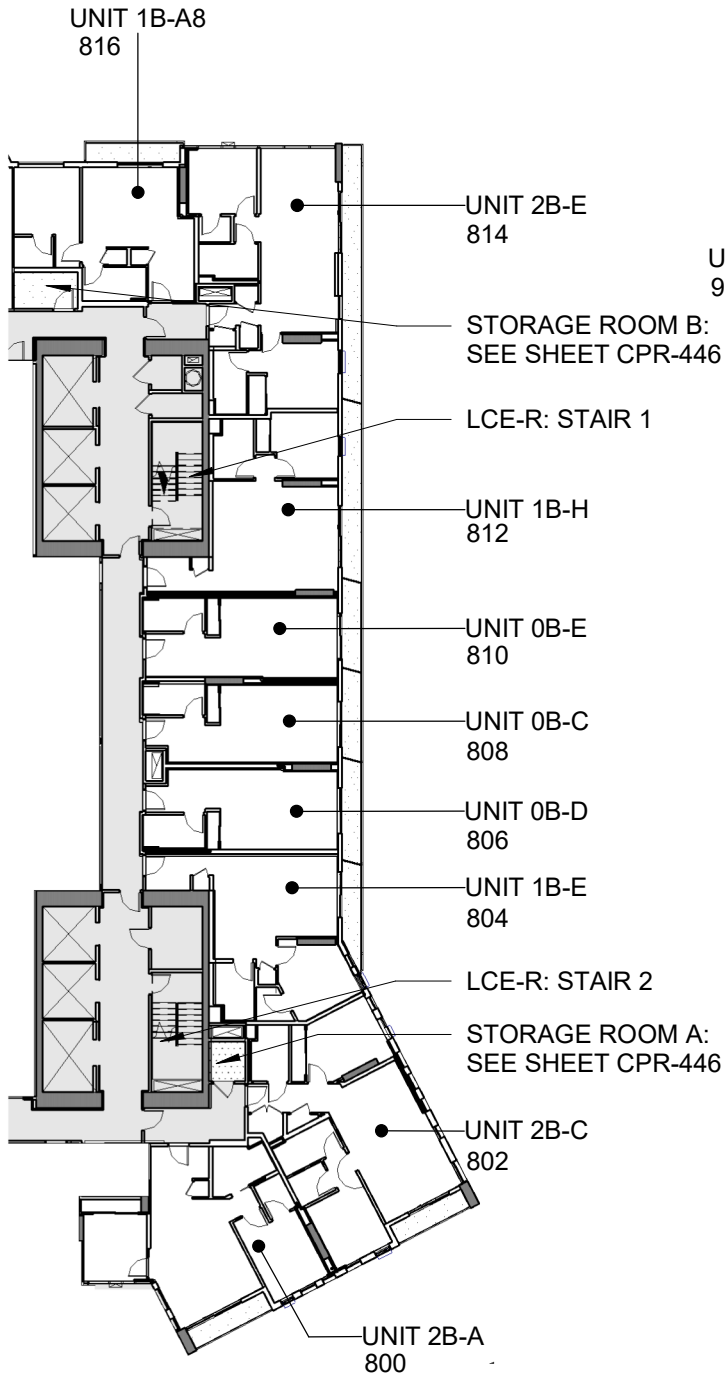

2 LEVEL 08  
1" = 30'-0"

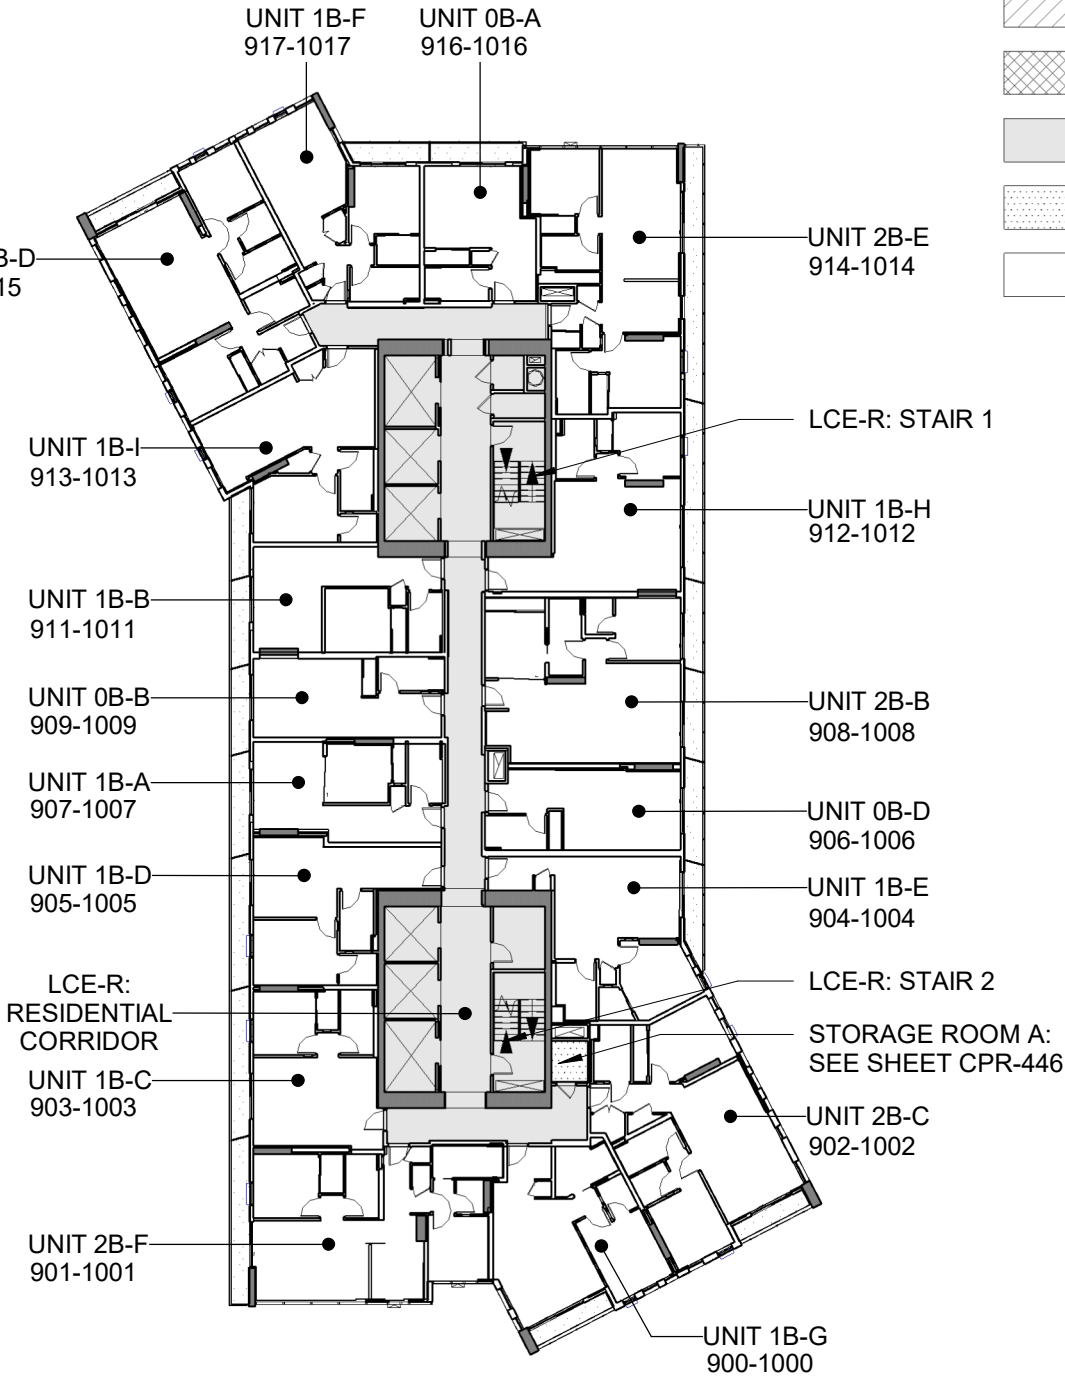

1 LEVEL 09 - 10  
1" = 30'-0"

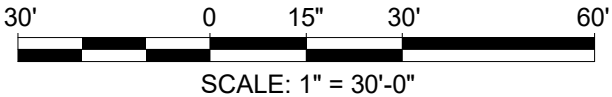

**SCB** SOLOMON CORDWELL  
BUENZ  
255 California Street  
3rd Floor  
San Francisco, CA 94111

This work was  
prepared by me or  
under my  
supervision and  
construction of this  
project will be  
under my  
observation.

'A'ALI'  
TMK: 2-3-002:107

CONDOMINIUM MAP

Condominium Map:  
FLOOR PLAN - LEVELS 8-10  
Scale:  
As indicated

This Condominium Map, which includes this sheet, is intended to show (1) a site plan for the project depicting the location, layout and access to a public road of all buildings included or anticipated to be included in the project; (2) elevations and floor plans of all buildings in the project; (3) the layouts, locations, boundaries, unit numbers, and dimensions of the units; and (4) other details which is specifically required to be shown pursuant to Section 514B-33 of the Hawaii Revised Statutes. This Condominium Map is not intended and shall not be interpreted as creating any obligation to construct or install any improvements, amenities or facilities as may be depicted herein, and no person may rely in any way on any other detail or other matter depicted hereon. This Condominium Map shall not be deemed to contain any representation or warranty whatsoever.






CPR-209


Date: 07.10.2020




NOTE: ALL MEASUREMENTS AND  
AREAS ARE APPROXIMATE AND  
SUBJECT TO SLIGHT VARIANCES

LEGEND


-  LCE-C: COMMERCIAL LIMITED COMMON ELEMENT
-  GCE: GENERAL COMMON ELEMENT
-  LCE-R: RESIDENTIAL LIMITED COMMON ELEMENT
-  LCE-U: UNIT LIMITED COMMON ELEMENT
-  COMMERCIAL OR RESIDENTIAL UNIT

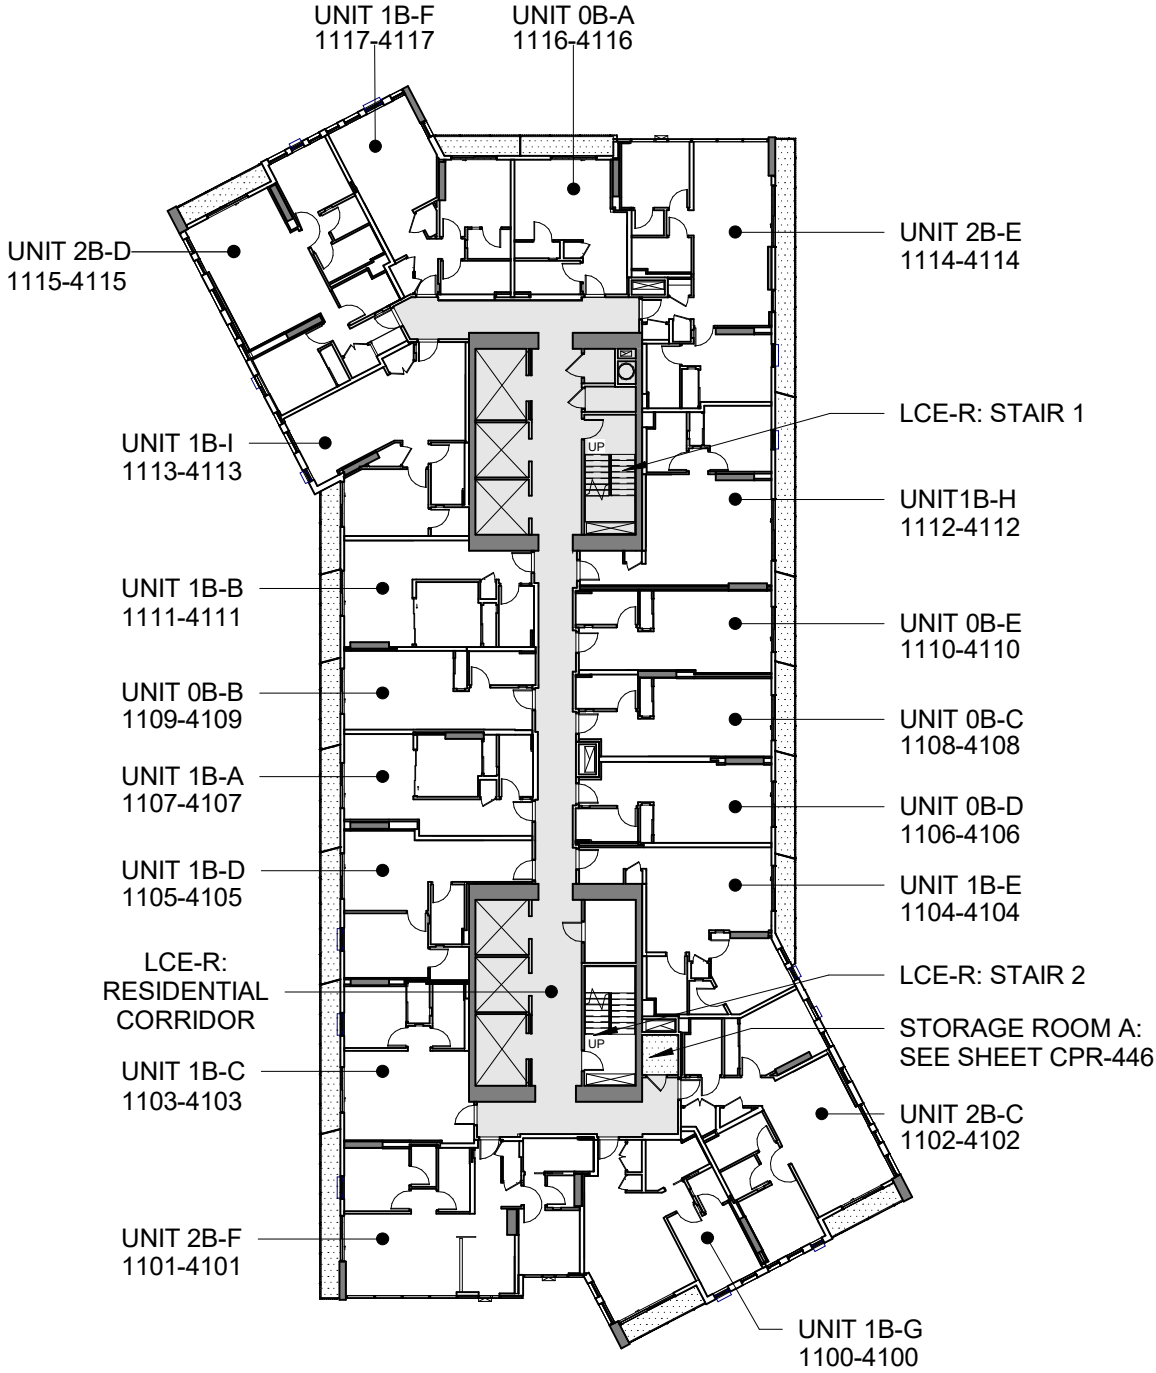

1 LEVEL 11-41  
1" = 30'-0"

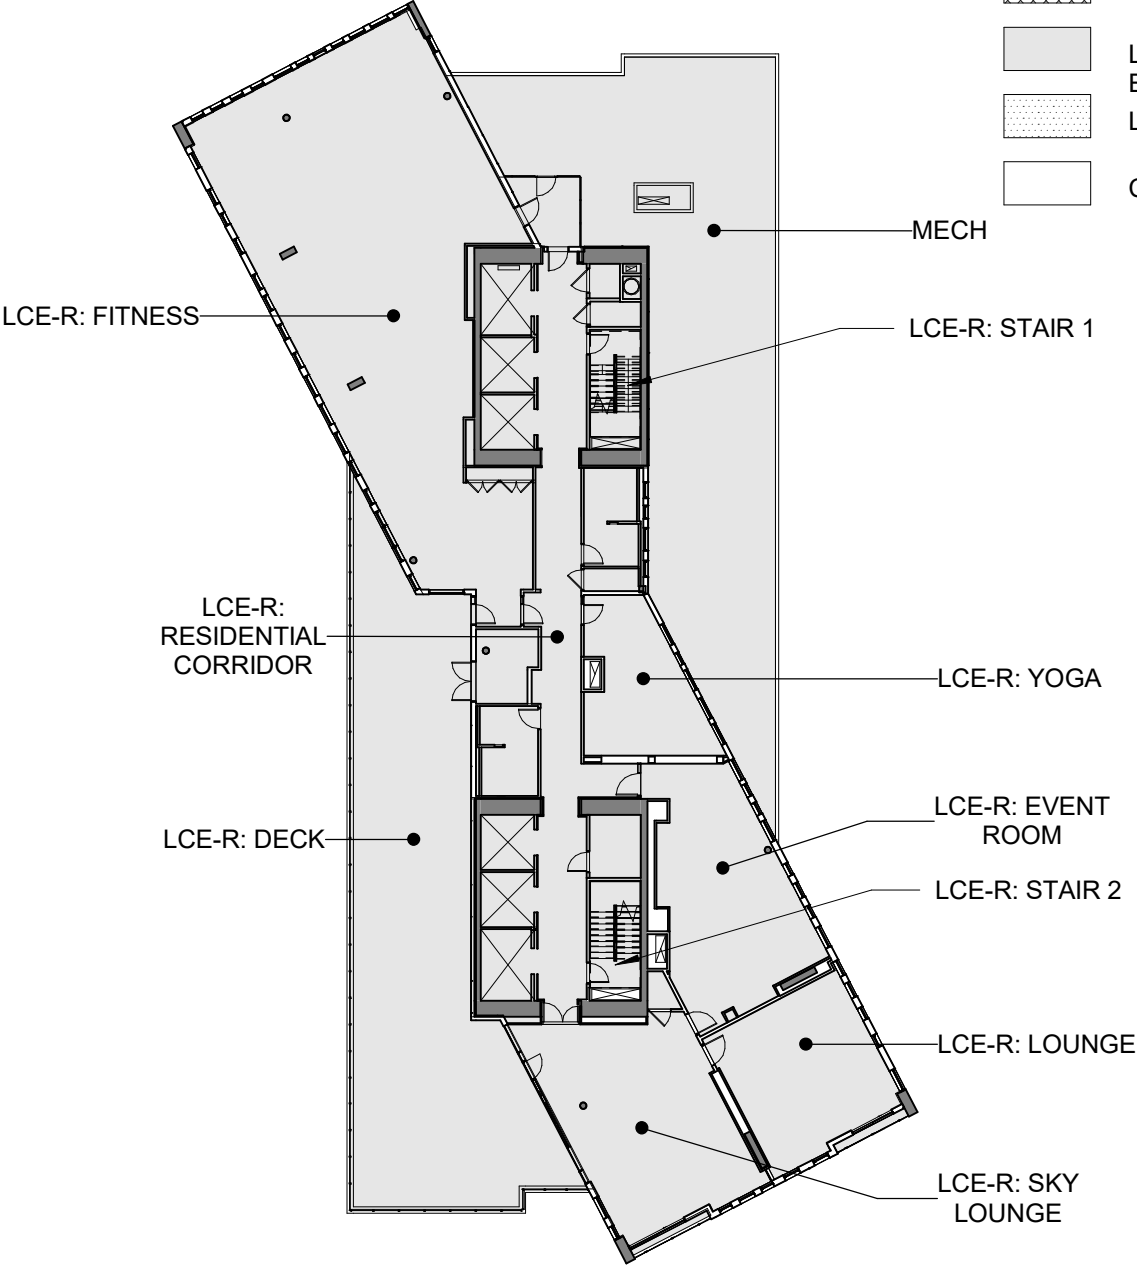

2 LEVEL 42  
1" = 30'-0"

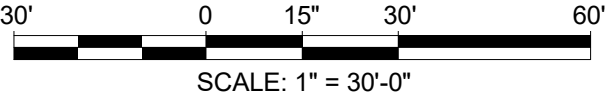

**SCB** SOLOMON CORDWELL  
BUENZ  
255 California Street  
3rd Floor  
San Francisco, CA 94111

This work was prepared by me or under my supervision and construction of this project will be under my observation.

'A'ALI'I  
TMK: 2-3-002:107

CONDOMINIUM MAP

Condominium Map:  
FLOOR PLAN - LEVELS 11-42  
Scale:  
As indicated






This Condominium Map, which includes this sheet, is intended to show (1) a site plan for the project depicting the location, layout and access to a public road of all buildings included or anticipated to be included in the project; (2) elevations and floor plans of all buildings in the project; (3) the layouts, locations, boundaries, unit numbers, and dimensions of the units; and (4) other details which is specifically required to be shown pursuant to Section 514B-33 of the Hawaii Revised Statutes. This Condominium Map is not intended and shall not be interpreted as creating any obligation to construct or install any improvements, amenities or facilities as may be depicted herein, and no person may rely in any way on any other detail or other matter depicted hereon. This Condominium Map shall not be deemed to contain any representation or warranty whatsoever.



**CPR-210**

Date: 07.10.2020



LEGEND

-  LCE-C: COMMERCIAL LIMITED COMMON ELEMENT
-  GCE: GENERAL COMMON ELEMENT
-  LCE-R: RESIDENTIAL LIMITED COMMON ELEMENT
-  LCE-U: UNIT LIMITED COMMON ELEMENT
-  COMMERCIAL OR RESIDENTIAL UNIT

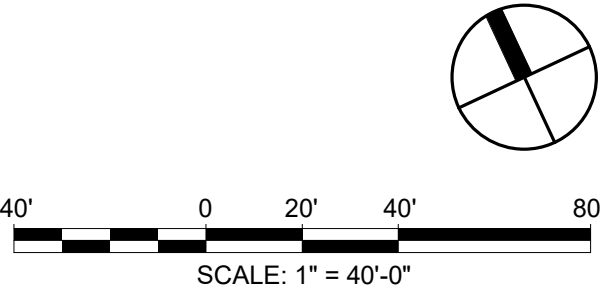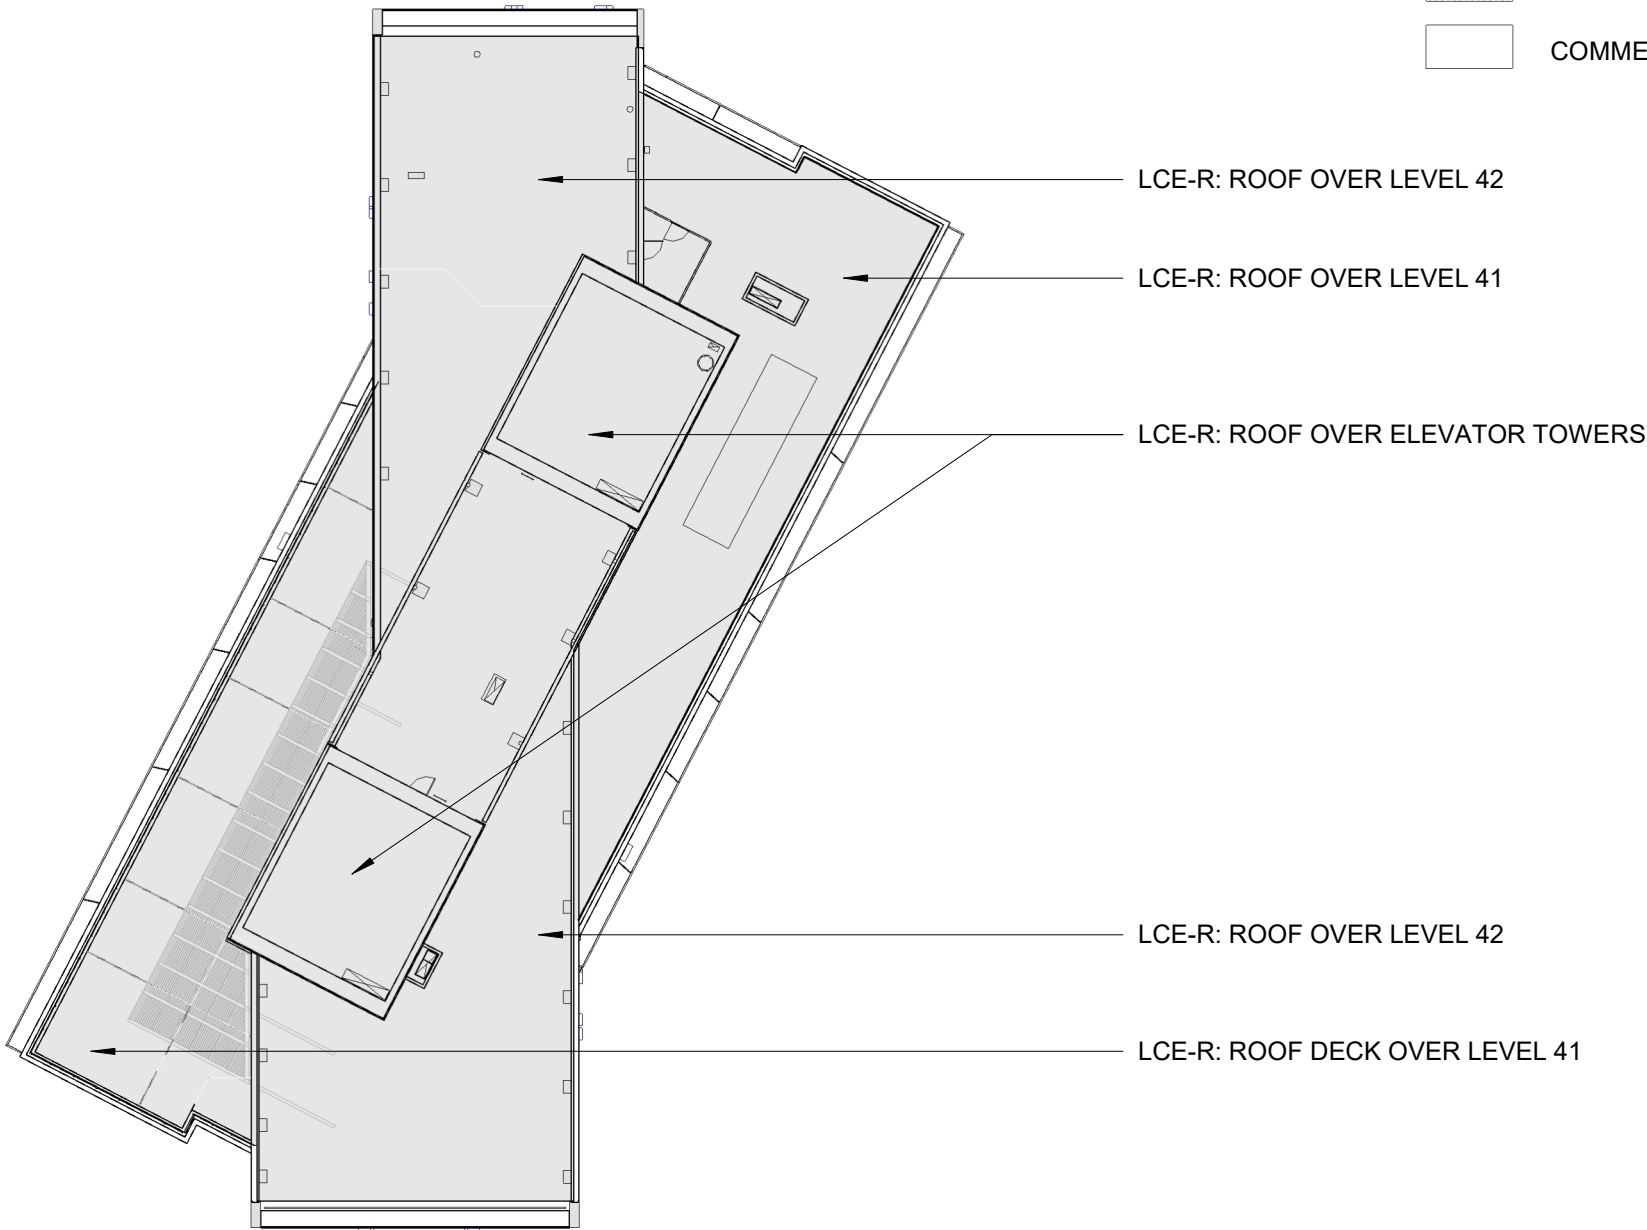

**SCB** SOLOMON CORDWELL  
BUENZ  
255 California Street  
3rd Floor  
San Francisco, CA 94111

This work was prepared by me or under my supervision and construction of this project will be under my observation.

'A'ALI'I  
TMK: 2-3-002:107

CONDOMINIUM MAP


Condominium Map:  
ROOF PLAN  
Scale:  
As indicated

This Condominium Map, which includes this sheet, is intended to show (1) a site plan for the project depicting the location, layout and access to a public road of all buildings included or anticipated to be included in the project; (2) elevations and floor plans of all buildings in the project; (3) the layouts, locations, boundaries, unit numbers, and dimensions of the units; and (4) other details which is specifically required to be shown pursuant to Section 514B-33 of the Hawaii Revised Statutes. This Condominium Map is not intended and shall not be interpreted as creating any obligation to construct or install any improvements, amenities or facilities as may be depicted herein, and no person may rely in any way on any other detail or other matter depicted hereon. This Condominium Map shall not be deemed to contain any representation or warranty whatsoever.


CPR-211

Date: 07.10.2020



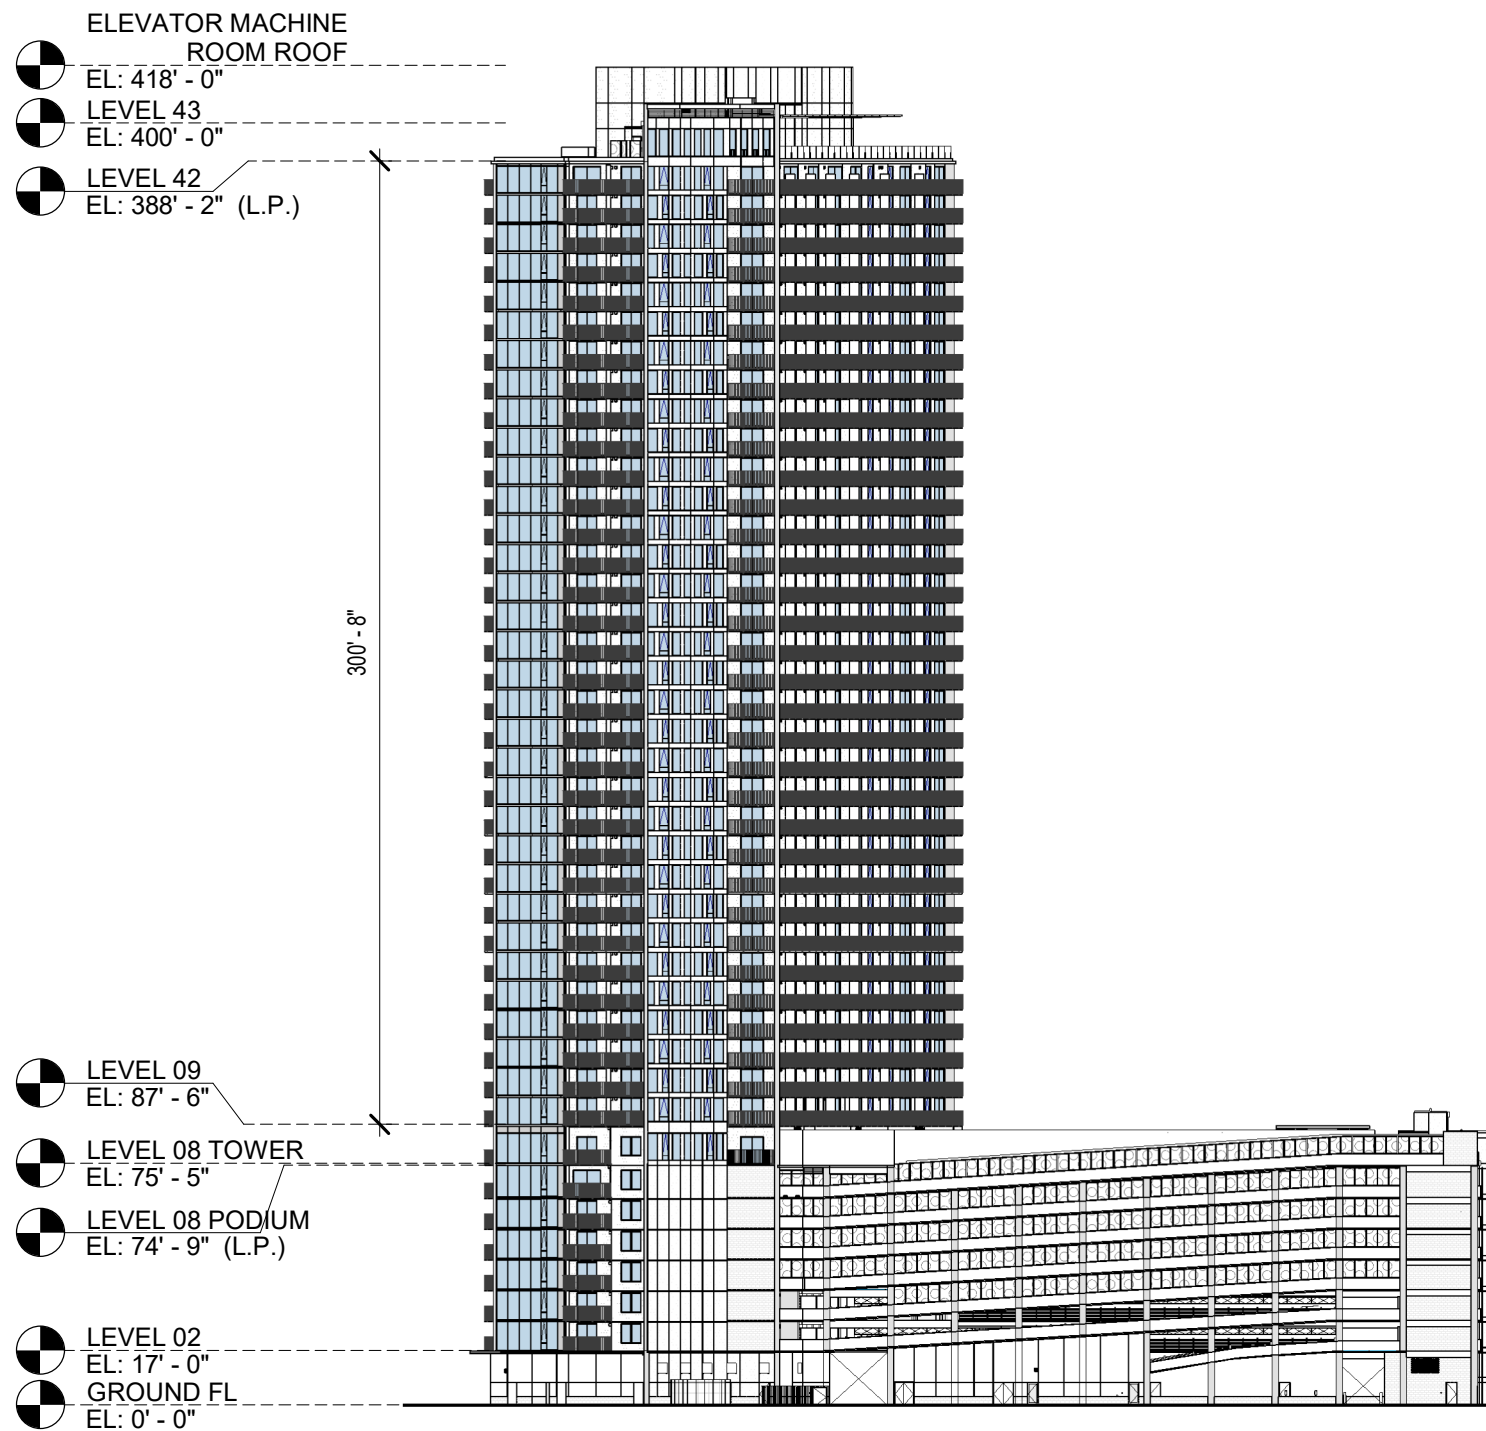

1 NORTH ELEVATION  
1" = 60'-0"

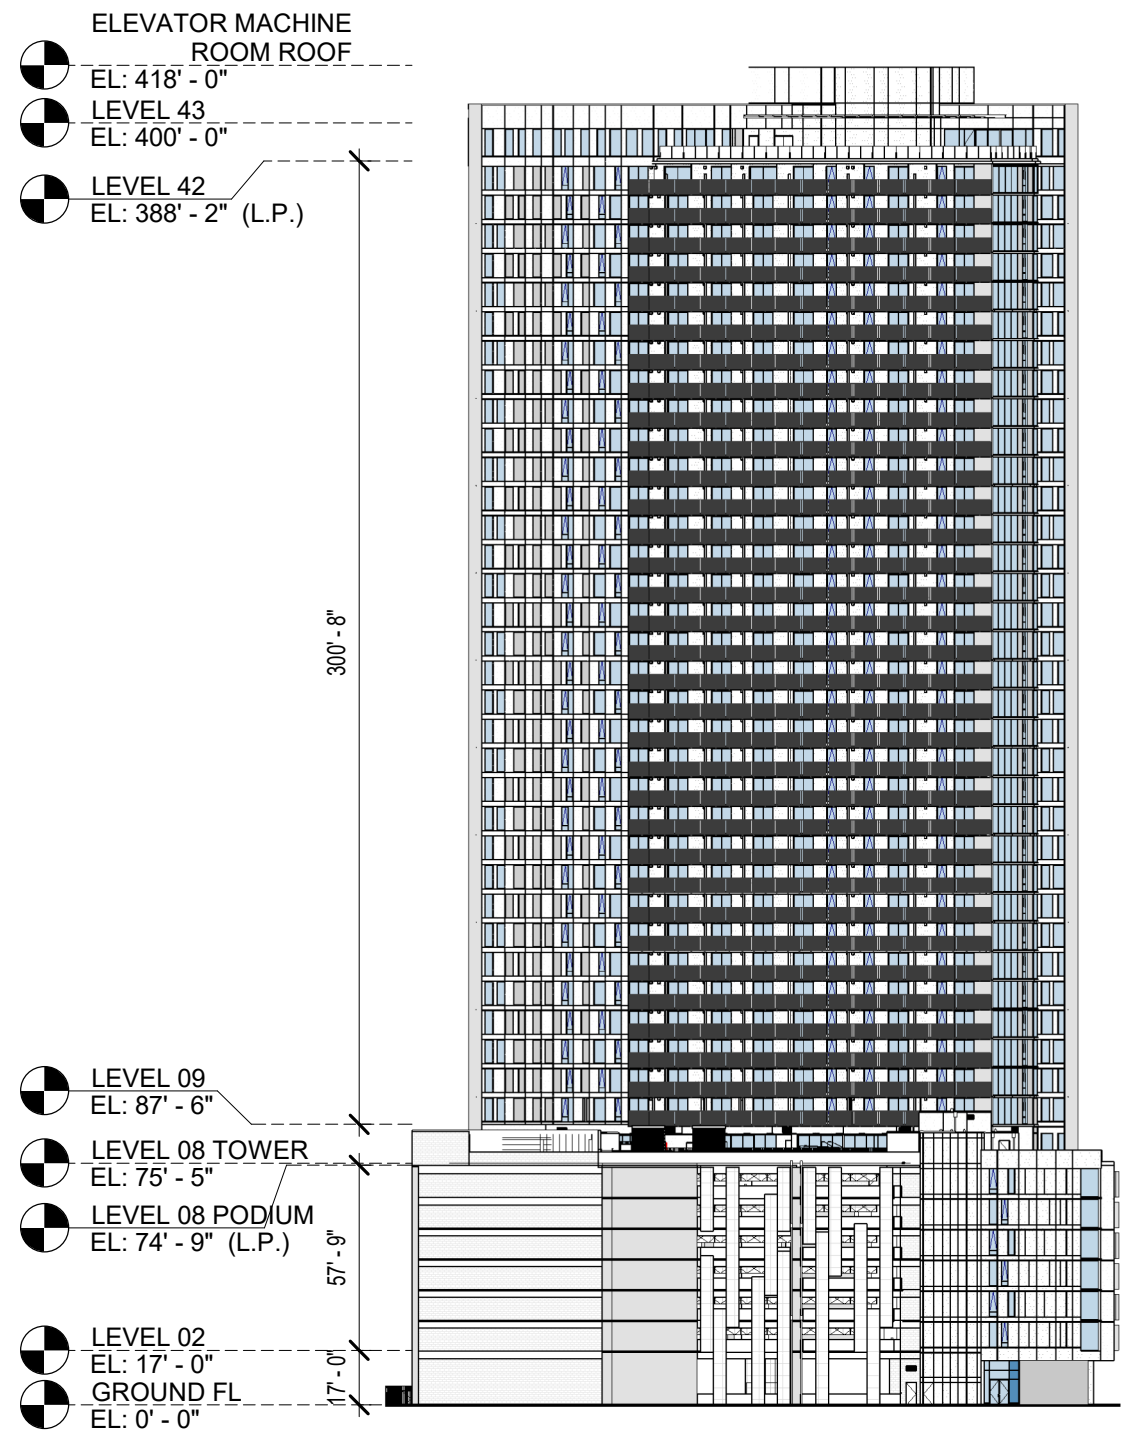

2 WEST ELEVATION  
1" = 60'-0"

**SCB** SOLOMON CORDWELL  
BUENZ  
255 California Street  
3rd Floor  
San Francisco, CA 94111

This work was prepared by me or under my supervision and construction of this project will be under my observation.

'A'ALI'I  
TMK: 2-3-002:107

CONDOMINIUM MAP

Condominium Map:  
ELEVATIONS

This Condominium Map, which includes this sheet, is intended to show (1) a site plan for the project depicting the location, layout and access to a public road of all buildings included or anticipated to be included in the project; (2) elevations and floor plans of all buildings in the project; (3) the layouts, locations, boundaries, unit numbers, and dimensions of the units; and (4) other details which is specifically required to be shown pursuant to Section 514B-33 of the Hawaii Revised Statutes. This Condominium Map is not intended and shall not be interpreted as creating any obligation to construct or install any improvements, amenities or facilities as may be depicted herein, and no person may rely in any way on any other detail or other matter depicted hereon. This Condominium Map shall not be deemed to contain any representation or warranty whatsoever.

**CPR-301**

Date: 07.10.2020



ELEVATOR MACHINE  
ROOM ROOF  
EL: 418' - 0"  
LEVEL 43  
EL: 400' - 0"  
LEVEL 42  
EL: 388' - 2" (L.P.)

LEVEL 09  
EL: 87' - 6"  
LEVEL 08 TOWER  
EL: 75' - 5"  
LEVEL 08 PODIUM  
EL: 74' - 9" (L.P.)  
LEVEL 02  
EL: 17' - 0"  
GROUND FL  
EL: 0' - 0"

2 SOUTH ELEVATION  
1" = 60'-0"

ELEVATOR MACHINE  
ROOM ROOF  
EL: 418' - 0"  
LEVEL 43  
EL: 400' - 0"  
LEVEL 42  
EL: 388' - 2" (L.P.)

LEVEL 09  
EL: 87' - 6"  
LEVEL 08 TOWER  
EL: 75' - 5"  
LEVEL 08 PODIUM  
EL: 74' - 9" (L.P.)  
LEVEL 02  
EL: 17' - 0"  
GROUND FL  
EL: 0' - 0"

1 EAST ELEVATION  
1" = 60'-0"

PARKING  
ENTRANCE

**SCB** SOLOMON CORDWELL  
BUENZ  
255 California Street  
3rd Floor  
San Francisco, CA 94111

This work was  
prepared by me or  
under my  
supervision and  
construction of this  
project will be  
under my  
observation.

'A'ALI'I  
TMK: 2-3-002:107

CONDOMINIUM MAP


Condominium Map:  
ELEVATIONS

This Condominium Map, which includes this sheet, is intended to show (1) a site plan for the project depicting the location, layout and access to a public road of all buildings included or anticipated to be included in the project; (2) elevations and floor plans of all buildings in the project; (3) the layouts, locations, boundaries, unit numbers, and dimensions of the units; and (4) other details which is specifically required to be shown pursuant to Section 514B-33 of the Hawaii Revised Statutes. This Condominium Map is not intended and shall not be interpreted as creating any obligation to construct or install any improvements, amenities or facilities as may be depicted herein, and no person may rely in any way on any other detail or other matter depicted hereon. This Condominium Map shall not be deemed to contain any representation or warranty whatsoever.

**CPR-302**

Date: 07.10.2020



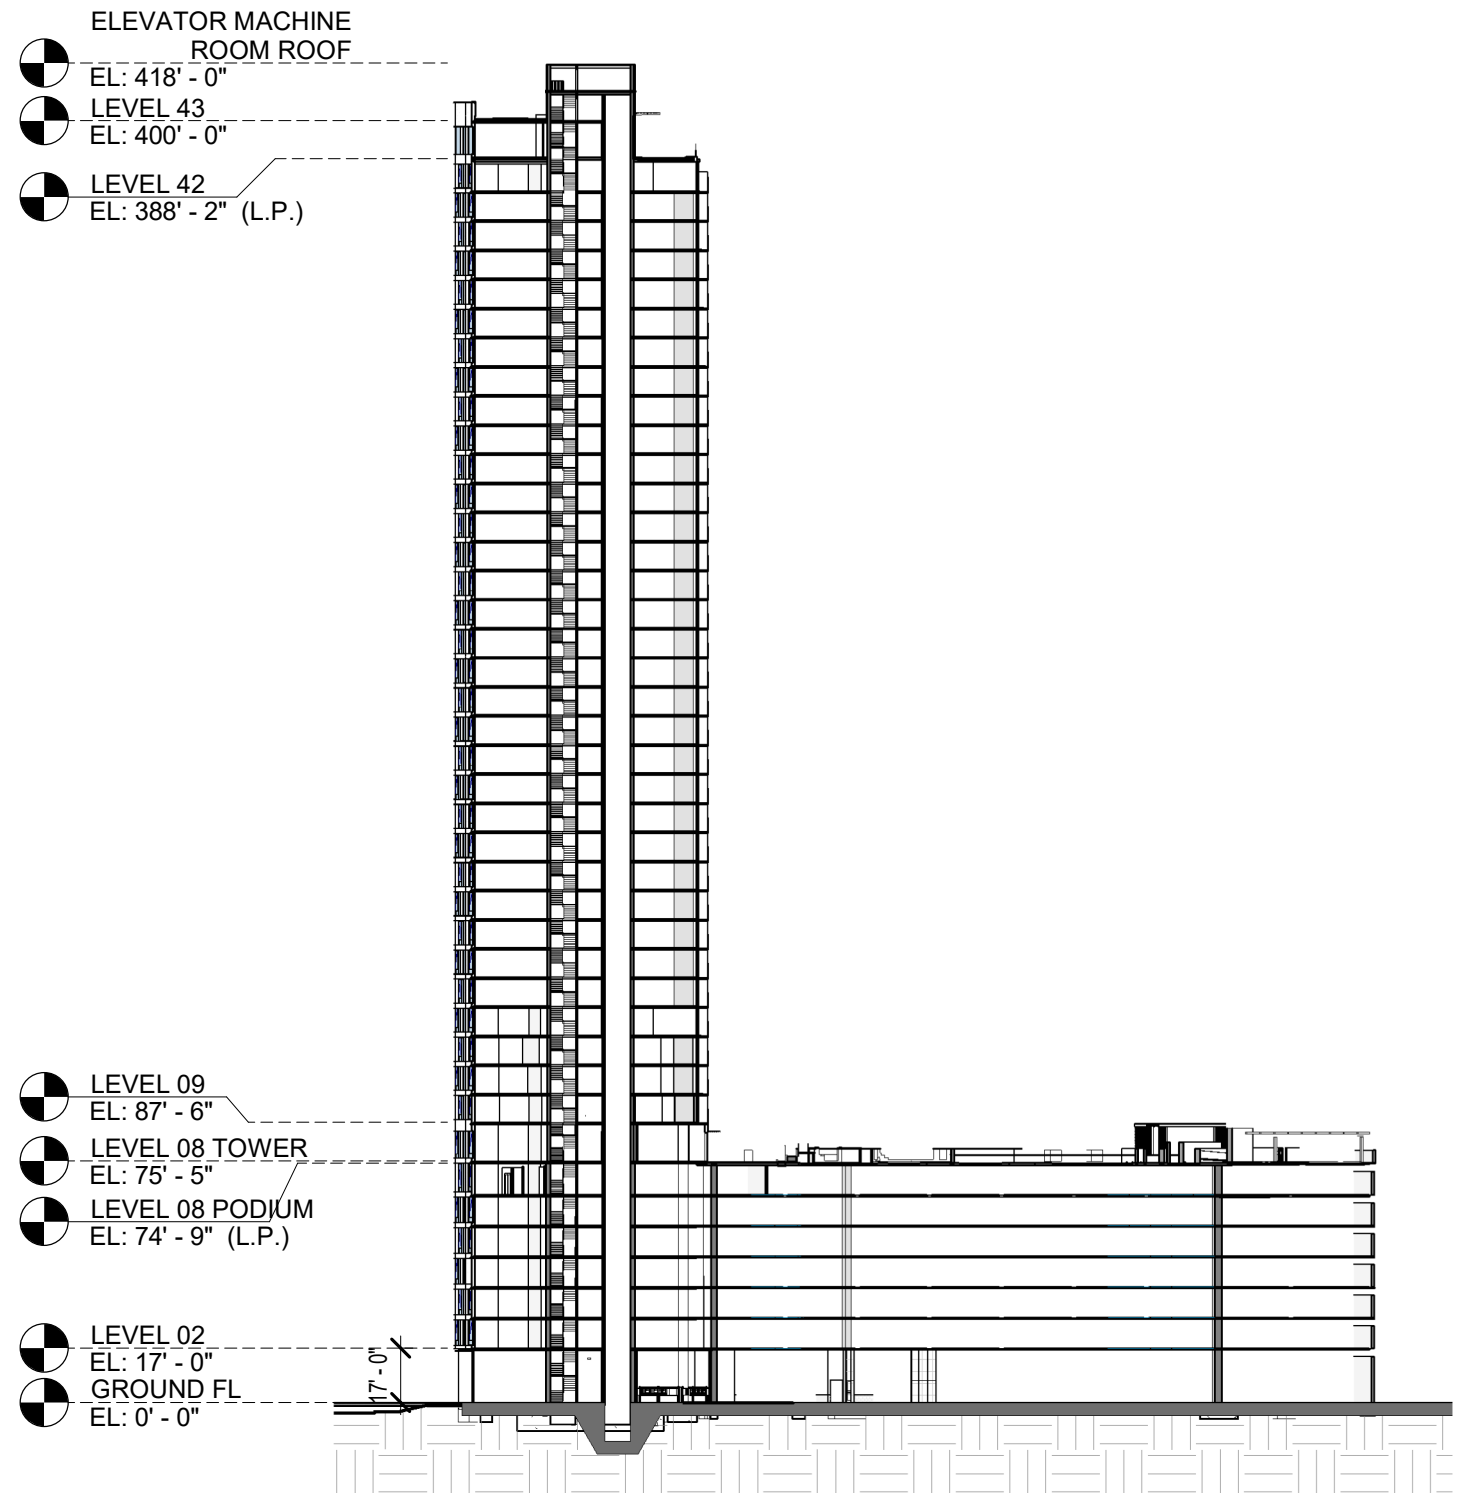

1 BUILDING SECTION- NORTH-SOUTH  
1" = 60'-0"

**SCB** SOLOMON CORDWELL  
BUENZ  
255 California Street  
3rd Floor  
San Francisco, CA 94111

This work was  
prepared by me or  
under my  
supervision and  
construction of this  
project will be  
under my  
observation.

'A'ALI'I  
TMK: 2-3-002:107

CONDOMINIUM MAP

Condominium Map:  
SECTION

This Condominium Map, which includes this sheet, is intended to show (1) a site plan for the project depicting the location, layout and access to a public road of all buildings included or anticipated to be included in the project; (2) elevations and floor plans of all buildings in the project; (3) the layouts, locations, boundaries, unit numbers, and dimensions of the units; and (4) other details which is specifically required to be shown pursuant to Section 514B-33 of the Hawaii Revised Statutes. This Condominium Map is not intended and shall not be interpreted as creating any obligation to construct or install any improvements, amenities or facilities as may be depicted herein, and no person may rely in any way on any other detail or other matter depicted hereon. This Condominium Map shall not be deemed to contain any representation or warranty whatsoever.

**CPR-303**

Date: 07.10.2020





This Condominium Map, which includes this sheet, is intended to show (1) a site plan for the project depicting the location, layout and access to a public road of all buildings included or anticipated to be included in the project; (2) elevations and floor plans of all buildings in the project; (3) the layouts, locations, boundaries, unit numbers, and dimensions of the units; and (4) other details which is specifically required to be shown pursuant to Section 514B-33 of the Hawaii Revised Statutes. This Condominium Map is not intended and shall not be interpreted as creating any obligation to construct or install any improvements, amenities or facilities as may be depicted herein, and no person may rely in any way on any other detail or other matter depicted hereon. This Condominium Map shall not be deemed to contain any representation or warranty whatsoever.

NOTE: ALL MEASUREMENTS AND AREAS ARE APPROXIMATE AND SUBJECT TO SLIGHT VARIANCES

LEGEND

- LCE-C: COMMERCIAL LIMITED COMMON ELEMENT
- GCE: GENERAL COMMON ELEMENT
- LCE-R: RESIDENTIAL LIMITED COMMON ELEMENT
- LCE-U: UNIT LIMITED COMMON ELEMENT
- COMMERICAL OR RESIDENTIAL UNIT

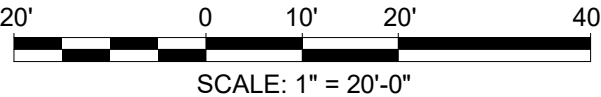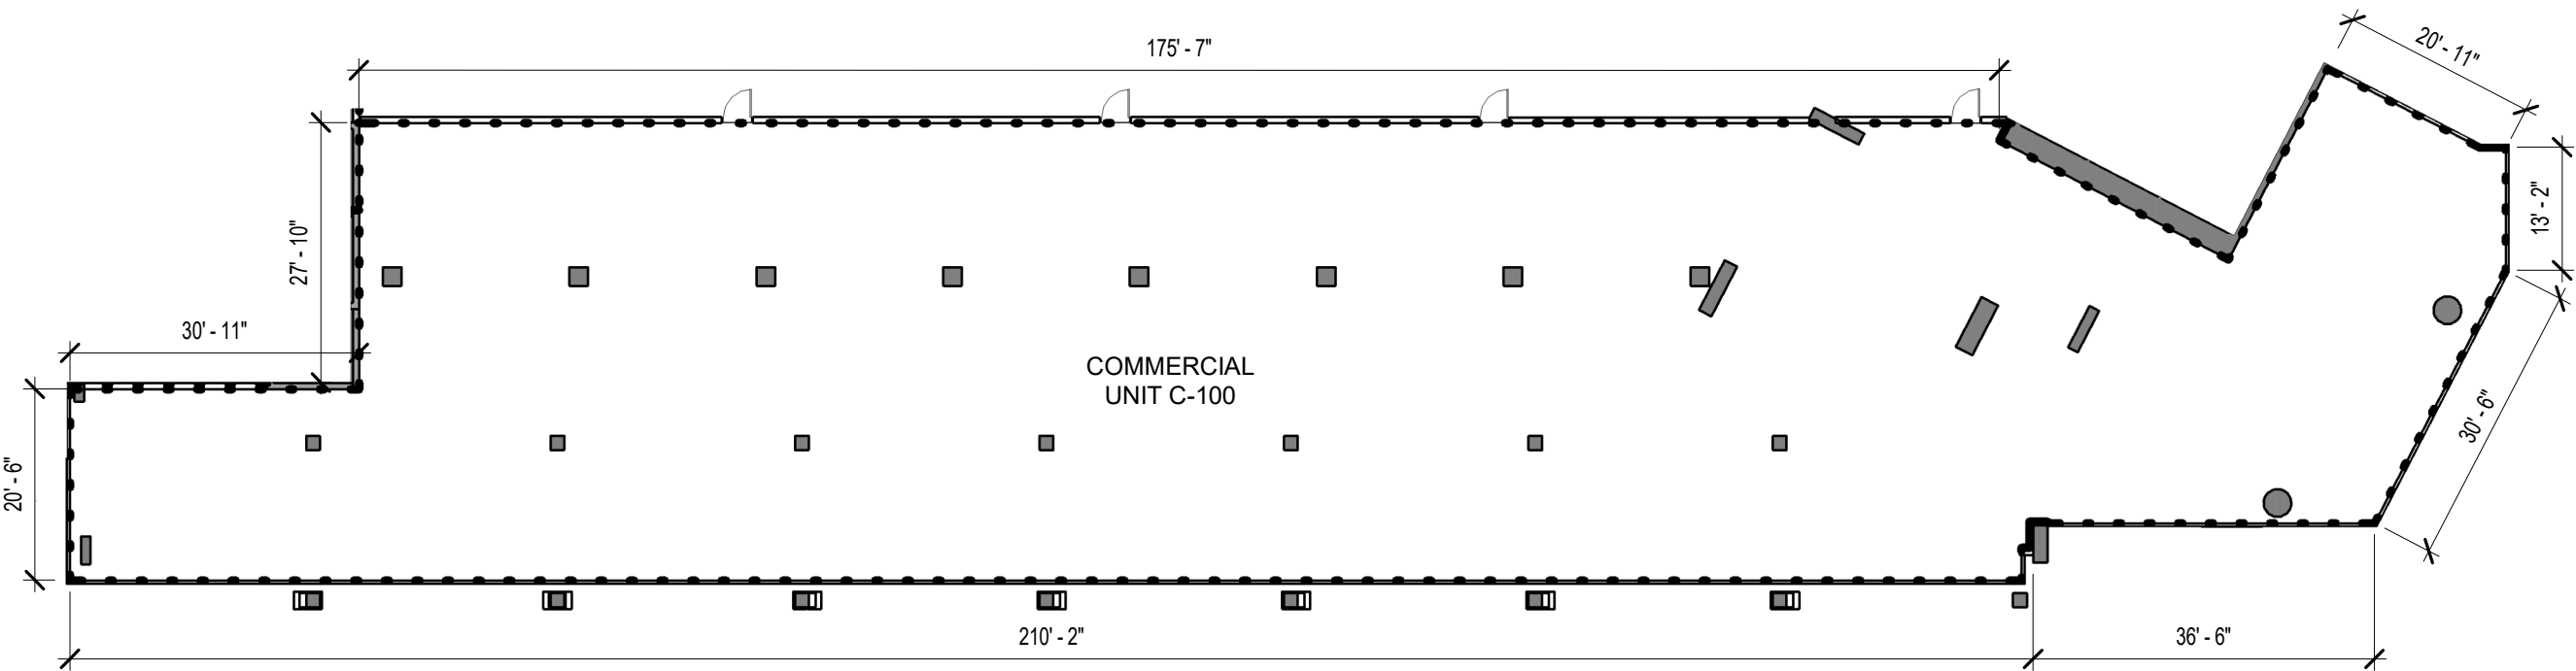

**SCB** SOLOMON CORDWELL  
BUENZ  
255 California Street  
3rd Floor  
San Francisco, CA 94111

This work was prepared by me or under my supervision and construction of this project will be under my observation.

'A'ALI'I  
TMK: 2-3-002:107

CONDOMINIUM MAP

Condominium Map:  
COMMERCIAL UNIT C-100  
Scale:  
As indicated

Unit Type:  
COMMERCIAL

Estimated Net Living Area:  
11161 SF

Unit Numbers:  
C-100  
Levels:  
1

CPR-400






Date: 07.10.2020





This Condominium Map, which includes this sheet, is intended to show (1) a site plan for the project depicting the location, layout and access to a public road of all buildings included or anticipated to be included in the project; (2) elevations and floor plans of all buildings in the project; (3) the layouts, locations, boundaries, unit numbers, and dimensions of the units; and (4) other details which is specifically required to be shown pursuant to Section 514B-33 of the Hawaii Revised Statutes. This Condominium Map is not intended and shall not be interpreted as creating any obligation to construct or install any improvements, amenities or facilities as may be depicted herein, and no person may rely in any way on any other detail or other matter depicted hereon. This Condominium Map shall not be deemed to contain any representation or warranty whatsoever.

NOTE: ALL MEASUREMENTS AND AREAS ARE APPROXIMATE AND SUBJECT TO SLIGHT VARIANCES

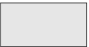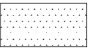
LEGEND


-  LCE-C: COMMERCIAL LIMITED COMMON ELEMENT
-  GCE: GENERAL COMMON ELEMENT
-  LCE-R: RESIDENTIAL LIMITED COMMON ELEMENT
-  LCE-U: UNIT LIMITED COMMON ELEMENT
-  COMMERCIAL OR RESIDENTIAL UNIT

LEGEND

-  SF UNIT OUTLINE
-  SF LANAI OUTLINE

KEY PLAN

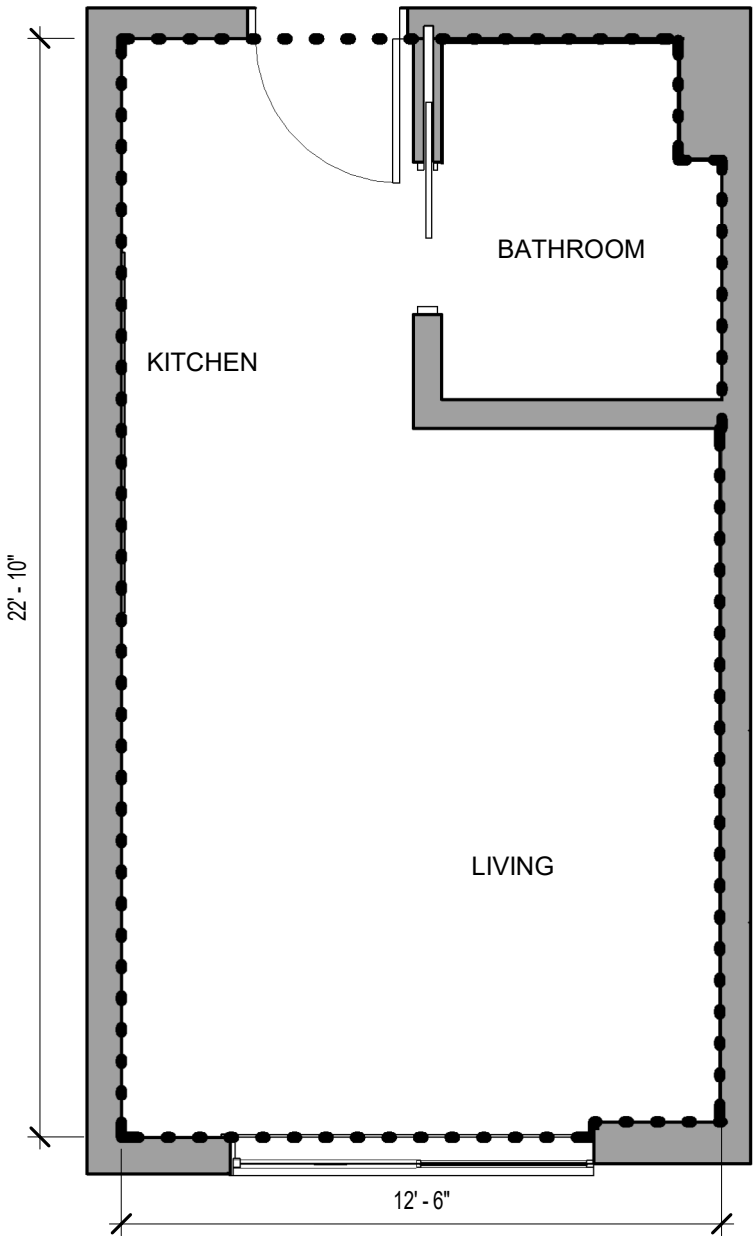


 SOLOMON CORDWELL  
BUENZ  
255 California Street  
3rd Floor  
San Francisco, CA 94111

This work was prepared by me or under my supervision and construction of this project will be under my observation.

'A'ALI'I  
TMK: 2-3-002:107

CONDOMINIUM MAP

Condominium Map:  
RESIDENCE TYPE P  
Scale:  
As indicated  


Unit Type:  
0 BED / 1 BATH

Estimated Net Living Area:  
282 SF

Unit Numbers:  
(90) 201-229\*, 301-329\*, 401-429\*, 501-529\*, 601-629\*, 701-729\*  
\*ODD NUMBERS ONLY


Levels:  
2, 3, 4, 5, 6, 7

CPR-401

Date: 07.10.2020



This Condominium Map, which includes this sheet, is intended to show (1) a site plan for the project depicting the location, layout and access to a public road of all buildings included or anticipated to be included in the project; (2) elevations and floor plans of all buildings in the project; (3) the layouts, locations, boundaries, unit numbers, and dimensions of the units; and (4) other details which is specifically required to be shown pursuant to Section 514B-33 of the Hawaii Revised Statutes. This Condominium Map is not intended and shall not be interpreted as creating any obligation to construct or install any improvements, amenities or facilities as may be depicted herein, and no person may rely in any way on any other detail or other matter depicted hereon. This Condominium Map shall not be deemed to contain any representation or warranty whatsoever.

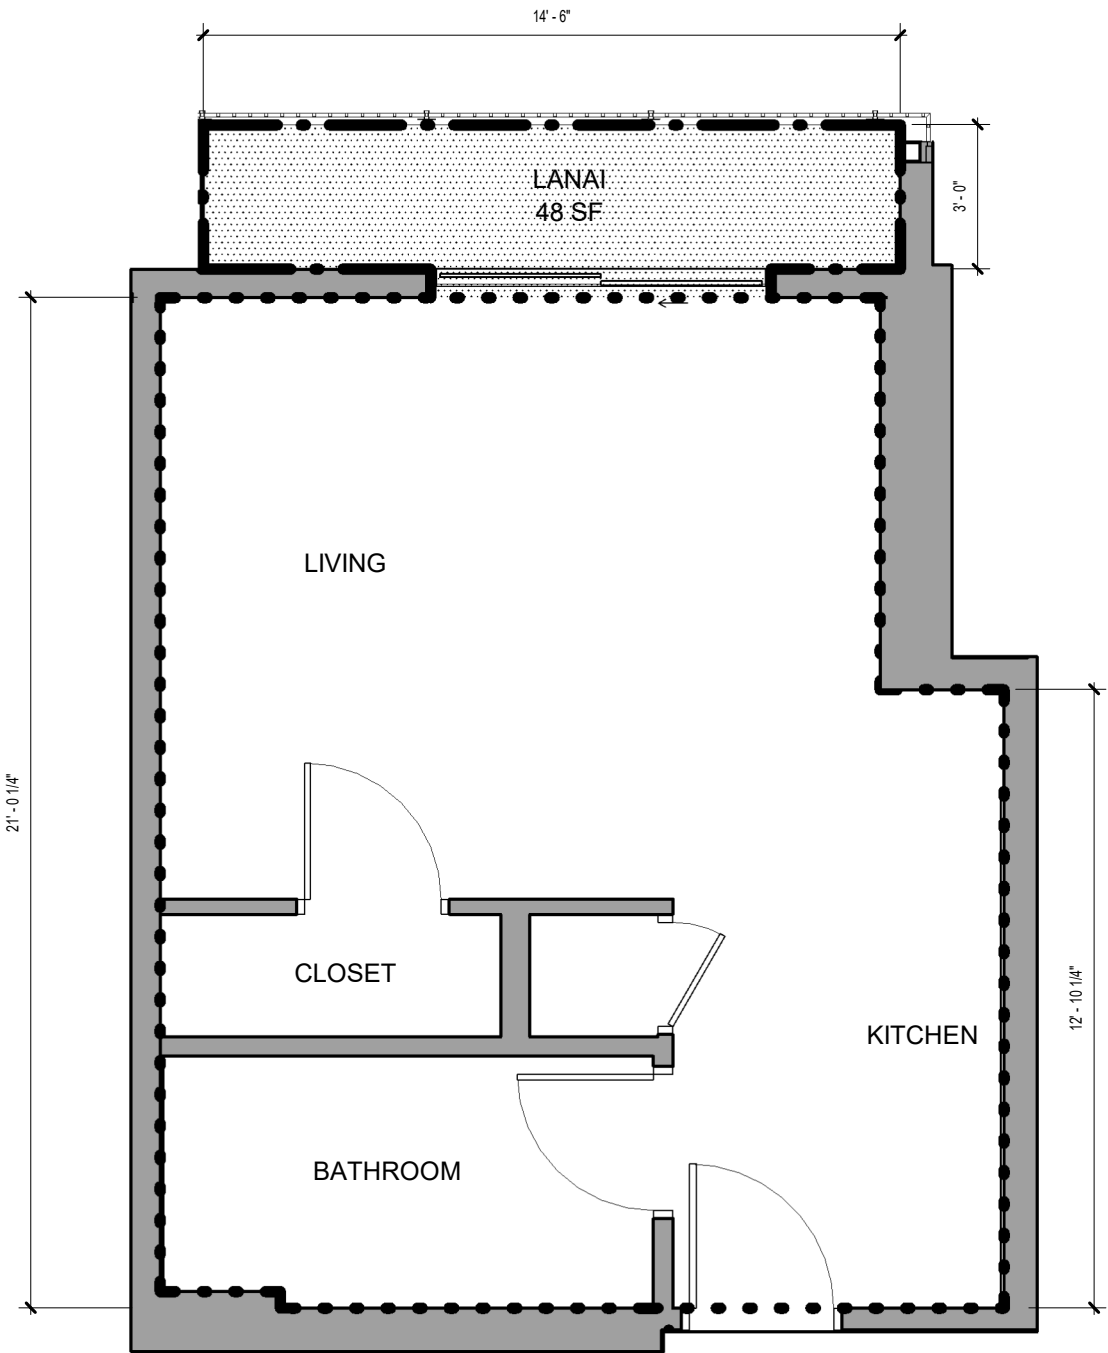

NOTE: ALL MEASUREMENTS AND AREAS ARE APPROXIMATE AND SUBJECT TO SLIGHT VARIANCES


LEGEND

- LCE-C: COMMERCIAL LIMITED COMMON ELEMENT
- GCE: GENERAL COMMON ELEMENT
- LCE-R: RESIDENTIAL LIMITED COMMON ELEMENT
- LCE-U: UNIT LIMITED COMMON ELEMENT
- COMMERICAL OR RESIDENTIAL UNIT

LEGEND

- SF UNIT OUTLINE
- .-.- SF LANAI OUTLINE

KEY PLAN

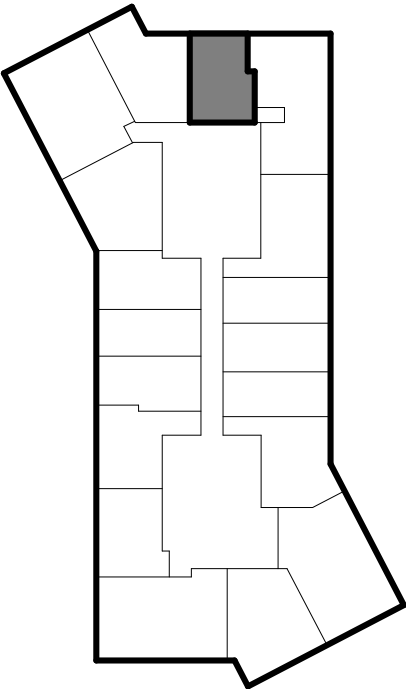

**SCB** SOLOMON CORDWELL  
BUENZ  
255 California Street  
3rd Floor  
San Francisco, CA 94111

This work was prepared by me or under my supervision and construction of this project will be under my observation.

'A'ALI'I  
TMK: 2-3-002:107

CONDOMINIUM MAP

Condominium Map:  
RESIDENCE TYPE 0B-A  
Scale:  
As indicated  
0 2' 4'

Unit Type:  
0 BED / 1 BATH

Estimated Net Living Area:  
347 SF

Unit Numbers:  
(33) 916, 1016, 1116, 1216, 1316, 1416, 1516, 1616, 1716, 1816, 1916, 2016, 2116, 2216, 2316, 2416, 2516, 2616, 2716, 2816, 2916, 3016, 3116, 3216, 3316, 3416, 3516, 3616, 3716, 3816, 3916, 4016, 4116  
Levels:  
9, 10, 11, 12, 13, 14, 15, 16, 17, 18, 19, 20, 21, 22, 23, 24, 25, 26, 27, 28, 29, 30, 31, 32, 33, 34, 35, 36, 37, 38, 39, 40, 41

CPR-402






Date: 07.10.2020





This Condominium Map, which includes this sheet, is intended to show (1) a site plan for the project depicting the location, layout and access to a public road of all buildings included or anticipated to be included in the project; (2) elevations and floor plans of all buildings in the project; (3) the layouts, locations, boundaries, unit numbers, and dimensions of the units; and (4) other details which is specifically required to be shown pursuant to Section 514B-33 of the Hawaii Revised Statutes. This Condominium Map is not intended and shall not be interpreted as creating any obligation to construct or install any improvements, amenities or facilities as may be depicted herein, and no person may rely in any way on any other detail or other matter depicted hereon. This Condominium Map shall not be deemed to contain any representation or warranty whatsoever.

 NOTE: ALL MEASUREMENTS AND AREAS ARE APPROXIMATE AND SUBJECT TO SLIGHT VARIANCES



LEGEND


-  LCE-C: COMMERCIAL LIMITED COMMON ELEMENT
-  GCE: GENERAL COMMON ELEMENT
-  LCE-R: RESIDENTIAL LIMITED COMMON ELEMENT
-  LCE-U: UNIT LIMITED COMMON ELEMENT
-  COMMERCIAL OR RESIDENTIAL UNIT

LEGEND

-  SF UNIT OUTLINE
-  SF LANAI OUTLINE

KEY PLAN

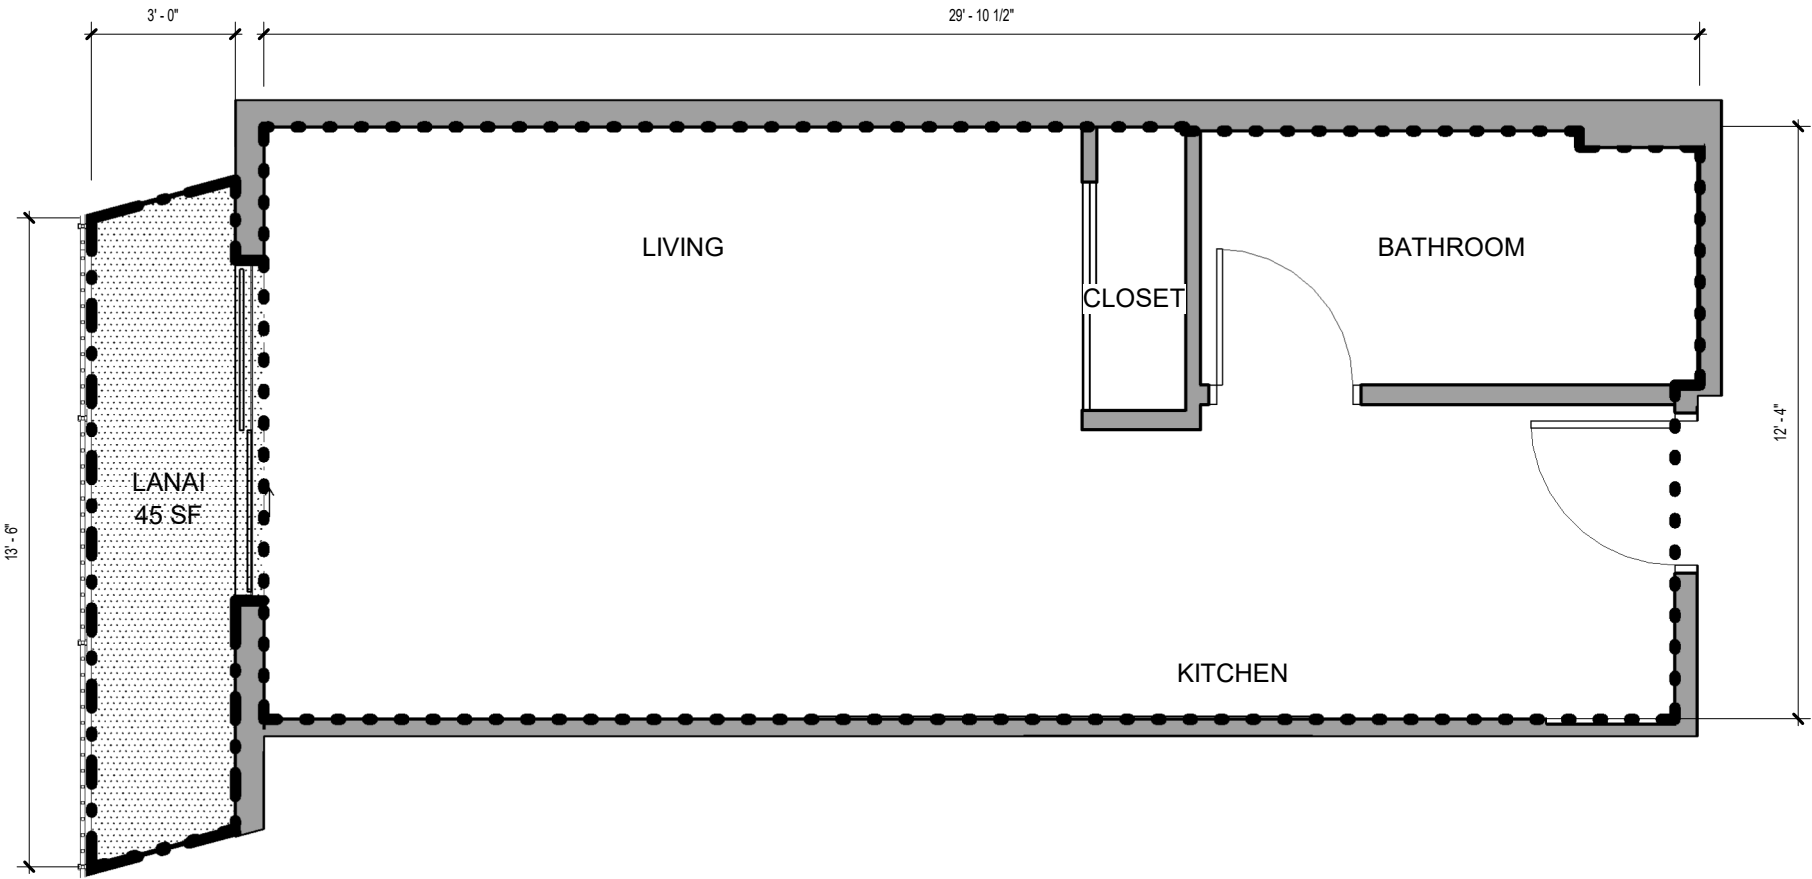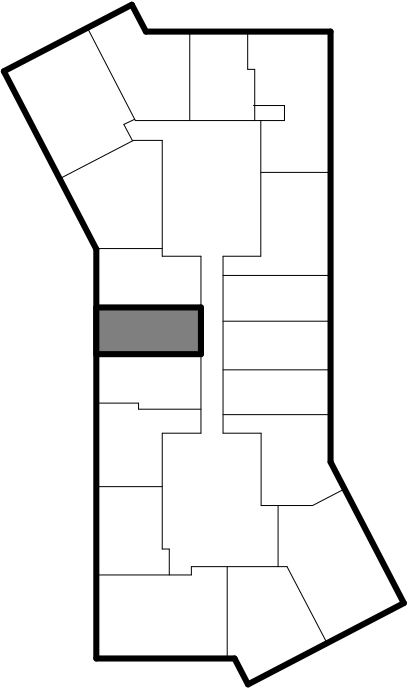


 SOLOMON CORDWELL  
BUENZ  
255 California Street  
3rd Floor  
San Francisco, CA 94111

This work was prepared by me or under my supervision and construction of this project will be under my observation.

'A'ALI'I  
TMK: 2-3-002:107

CONDOMINIUM MAP

Condominium Map:  
RESIDENCE TYPE 0B-B  
Scale:  
As indicated  


Unit Type:  
0 BED / 1 BATH

Estimated Net Living Area:  
363 SF

Unit Numbers:  
(33) 909, 1009, 1109, 1209, 1309, 1409, 1509, 1609, 1709, 1809, 1909, 2009, 2109, 2209, 2309, 2409, 2509, 2609, 2709, 2809, 2909, 3009, 3109, 3209, 3309, 3409, 3509, 3609, 3709, 3809, 3909, 4009, 4109  
Levels:  
9, 10, 11, 12, 13, 14, 15, 16, 17, 18, 19, 20, 21, 22, 23, 24, 25, 26, 27, 28, 29, 30, 31, 32, 33, 34, 35, 36, 37, 38, 39, 40, 41

CPR-403






Date: 07.10.2020





This Condominium Map, which includes this sheet, is intended to show (1) a site plan for the project depicting the location, layout and access to a public road of all buildings included or anticipated to be included in the project; (2) elevations and floor plans of all buildings in the project; (3) the layouts, locations, boundaries, unit numbers, and dimensions of the units; and (4) other details which is specifically required to be shown pursuant to Section 514B-33 of the Hawaii Revised Statutes. This Condominium Map is not intended and shall not be interpreted as creating any obligation to construct or install any improvements, amenities or facilities as may be depicted herein, and no person may rely in any way on any other detail or other matter depicted hereon. This Condominium Map shall not be deemed to contain any representation or warranty whatsoever.

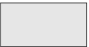NOTE: ALL MEASUREMENTS AND AREAS ARE APPROXIMATE AND SUBJECT TO SLIGHT VARIANCES



LEGEND


-  LCE-C: COMMERCIAL LIMITED COMMON ELEMENT
-  GCE: GENERAL COMMON ELEMENT
-  LCE-R: RESIDENTIAL LIMITED COMMON ELEMENT
-  LCE-U: UNIT LIMITED COMMON ELEMENT
-  COMMERCIAL OR RESIDENTIAL UNIT

LEGEND

-  SF UNIT OUTLINE
-  SF LANAI OUTLINE

KEY PLAN

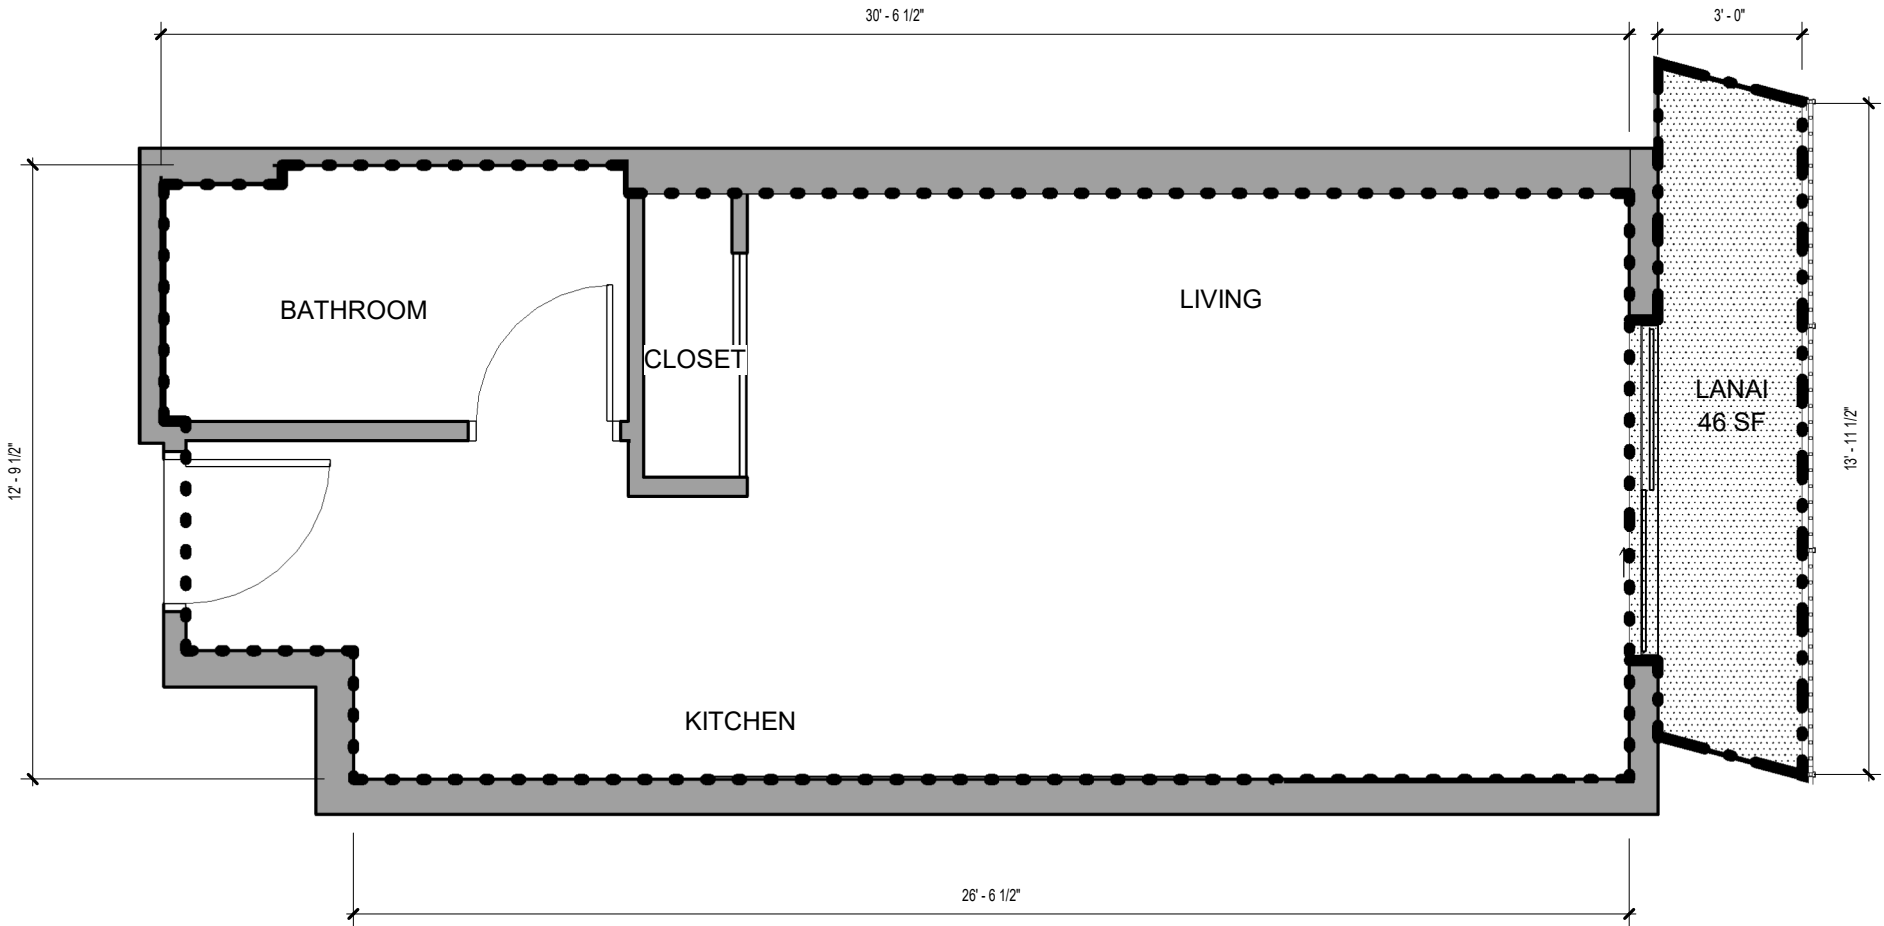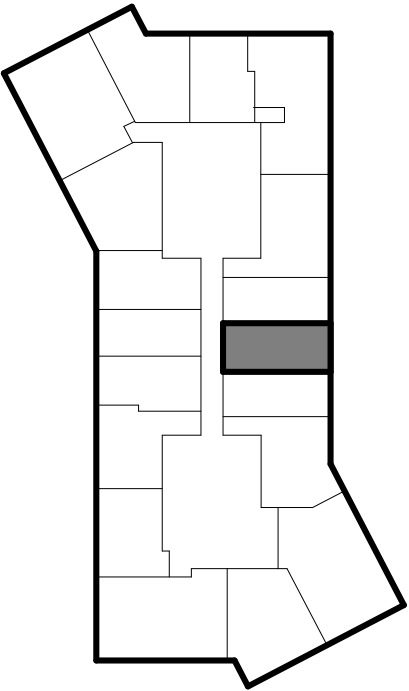




SOLOMON CORDWELL  
BUENZ  
255 California Street  
3rd Floor  
San Francisco, CA 94111

This work was prepared by me or under my supervision and construction of this project will be under my observation.

'A'ALI'I  
TMK: 2-3-002:107

CONDOMINIUM MAP

Condominium Map:  
RESIDENCE TYPE 0B-C  
Scale:  
As indicated  


Unit Type:  
0 BED / 1 BATH

Estimated Net Living Area:  
364 SF

Unit Numbers:  
(38) 208, 308, 408, 508, 608, 708, 808, 1108, 1208, 1308, 1408, 1508, 1608, 1708, 1808, 1908, 2008, 2108, 2208, 2308, 2408, 2508, 2608, 2708, 2808, 2908, 3008, 3108, 3208, 3308, 3408, 3508, 3608, 3708, 3808, 3908, 4008, 4108  
Levels:  
2, 3, 4, 5, 6, 7, 8, 11, 12, 13, 14, 15, 16, 17, 18, 19, 20, 21, 22, 23, 24, 25, 26, 27, 28, 29, 30, 31, 32, 33, 34, 35, 36, 37, 38, 39, 40, 41

CPR-404






Date: 07.10.2020





This Condominium Map, which includes this sheet, is intended to show (1) a site plan for the project depicting the location, layout and access to a public road of all buildings included or anticipated to be included in the project; (2) elevations and floor plans of all buildings in the project; (3) the layouts, locations, boundaries, unit numbers, and dimensions of the units; and (4) other details which is specifically required to be shown pursuant to Section 514B-33 of the Hawaii Revised Statutes. This Condominium Map is not intended and shall not be interpreted as creating any obligation to construct or install any improvements, amenities or facilities as may be depicted herein, and no person may rely in any way on any other detail or other matter depicted hereon. This Condominium Map shall not be deemed to contain any representation or warranty whatsoever.

NOTE: ALL MEASUREMENTS AND AREAS ARE APPROXIMATE AND SUBJECT TO SLIGHT VARIANCES

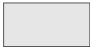
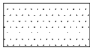
LEGEND

-  LCE-C: COMMERCIAL LIMITED COMMON ELEMENT
-  GCE: GENERAL COMMON ELEMENT
-  LCE-R: RESIDENTIAL LIMITED COMMON ELEMENT
-  LCE-U: UNIT LIMITED COMMON ELEMENT
-  COMMERCIAL OR RESIDENTIAL UNIT

LEGEND

-  SF UNIT OUTLINE
-  SF LANAI OUTLINE

KEY PLAN

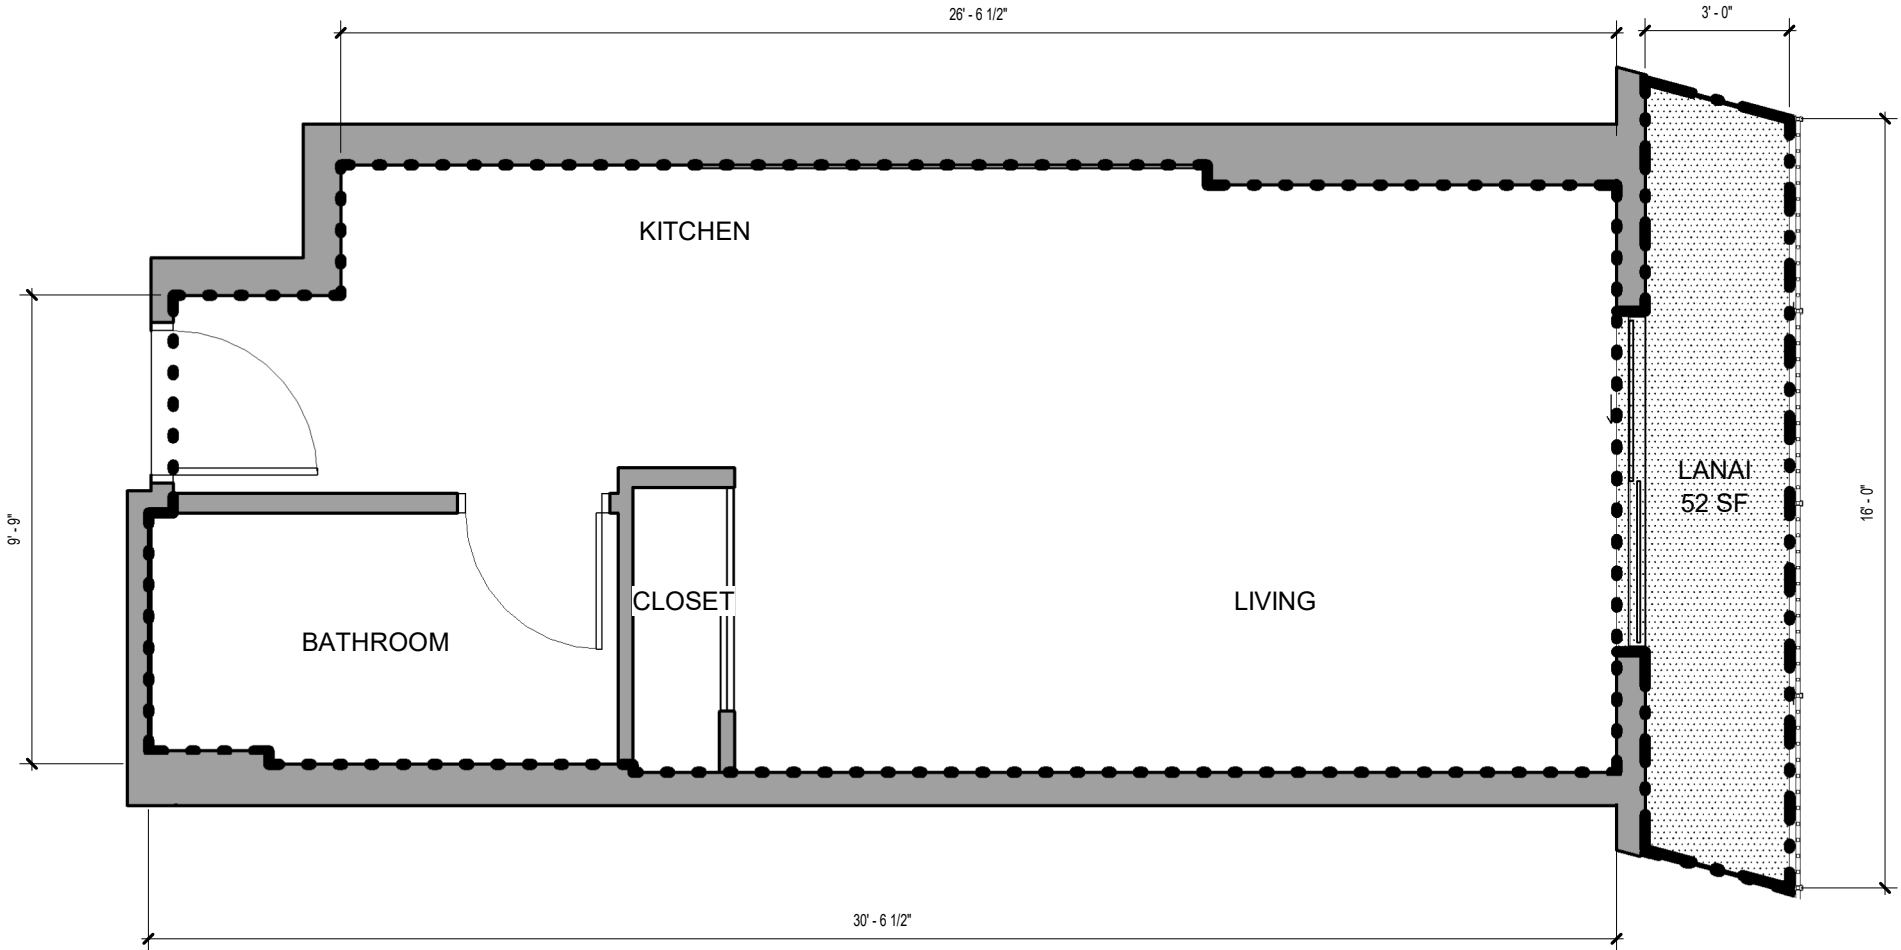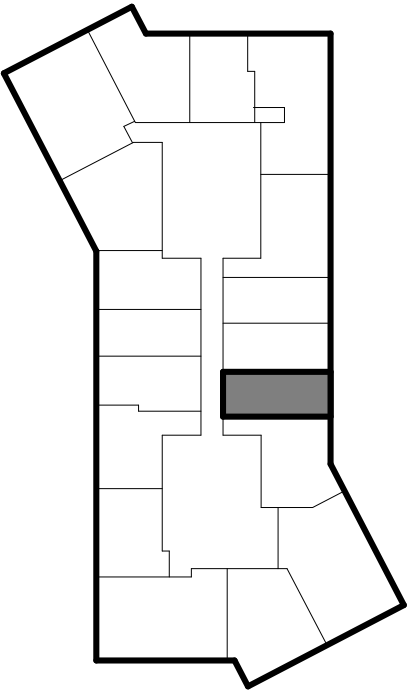


**SCB** SOLOMON CORDWELL  
BUENZ  
255 California Street  
3rd Floor  
San Francisco, CA 94111

This work was prepared by me or under my supervision and construction of this project will be under my observation.

'A'ALI'I  
TMK: 2-3-002:107

CONDOMINIUM MAP

Condominium Map:  
RESIDENCE TYPE 0B-D  
Scale:  
As indicated  


Unit Type:  
0 BED / 1 BATH

Estimated Net Living Area:  
367 SF

Unit Numbers:  
(40) 206, 306, 406, 506, 606, 706, 806, 906, 1006, 1106, 1206, 1306, 1406, 1506, 1606, 1706, 1806, 1906, 2006, 2106, 2206, 2306, 2406, 2506, 2606, 2706, 2806, 2906, 3006, 3106, 3206, 3306, 3406, 3506, 3606, 3706, 3806, 3906, 4006, 4106  
Levels:  
2, 3, 4, 5, 6, 7, 8, 9, 10, 11, 12, 13, 14, 15, 16, 17, 18, 19, 20, 21, 22, 23, 24, 25, 26, 27, 28, 29, 30, 31, 32, 33, 34, 35, 36, 37, 38, 39, 40, 41

CPR-405






Date: 07.10.2020





This Condominium Map, which includes this sheet, is intended to show (1) a site plan for the project depicting the location, layout and access to a public road of all buildings included or anticipated to be included in the project; (2) elevations and floor plans of all buildings in the project; (3) the layouts, locations, boundaries, unit numbers, and dimensions of the units; and (4) other details which is specifically required to be shown pursuant to Section 514B-33 of the Hawaii Revised Statutes. This Condominium Map is not intended and shall not be interpreted as creating any obligation to construct or install any improvements, amenities or facilities as may be depicted herein, and no person may rely in any way on any other detail or other matter depicted hereon. This Condominium Map shall not be deemed to contain any representation or warranty whatsoever.

 NOTE: ALL MEASUREMENTS AND AREAS ARE APPROXIMATE AND SUBJECT TO SLIGHT VARIANCES



LEGEND

-  LCE-C: COMMERCIAL LIMITED COMMON ELEMENT
-  GCE: GENERAL COMMON ELEMENT
-  LCE-R: RESIDENTIAL LIMITED COMMON ELEMENT
-  LCE-U: UNIT LIMITED COMMON ELEMENT
-  COMMERCIAL OR RESIDENTIAL UNIT

LEGEND

-  SF UNIT OUTLINE
-  SF LANAI OUTLINE

KEY PLAN

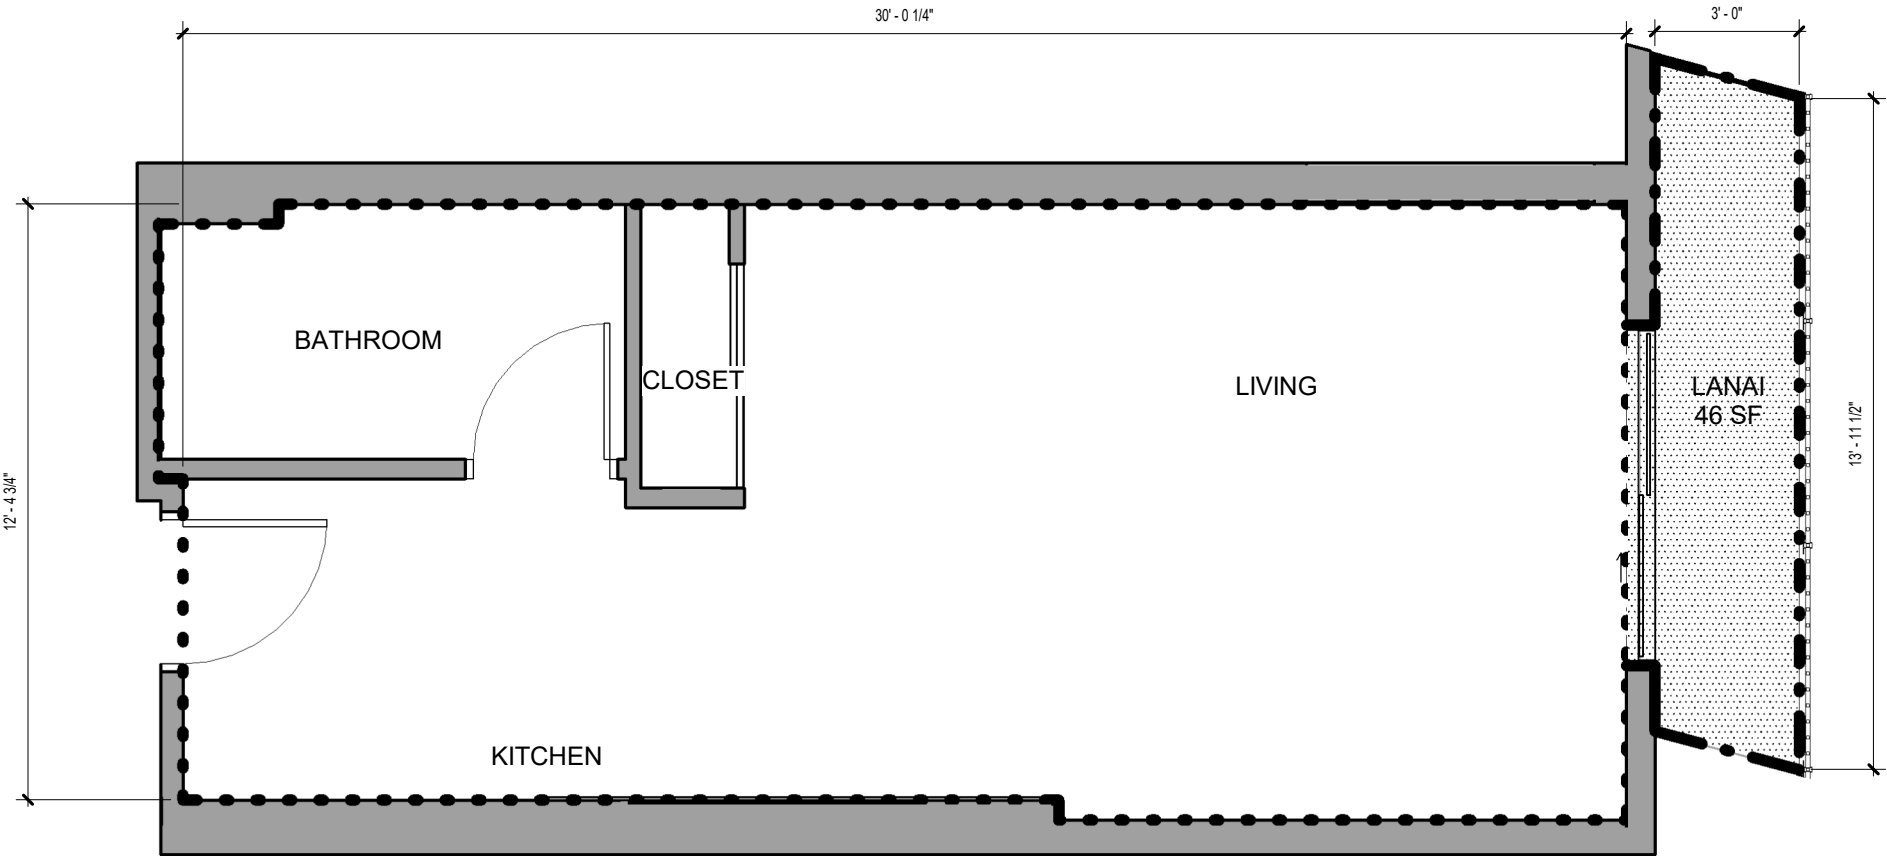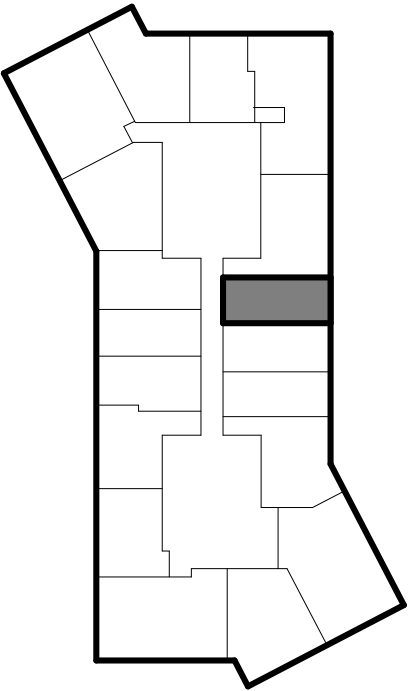


**SCB** SOLOMON CORDWELL  
BUENZ  
255 California Street  
3rd Floor  
San Francisco, CA 94111

This work was prepared by me or under my supervision and construction of this project will be under my observation.

'A'ALI'I  
TMK: 2-3-002:107

CONDOMINIUM MAP

Condominium Map:  
RESIDENCE TYPE 0B-E  
Scale:  
As indicated  


Unit Type:  
0 BED / 1 BATH

Estimated Net Living Area:  
379 SF

Unit Numbers:  
(38) 210, 310, 410, 510, 610, 710, 810, 1110, 1210, 1310, 1410, 1510, 1610, 1710, 1810, 1910, 2010, 2110, 2210, 2310, 2410, 2510, 2610, 2710, 2810, 2910, 3010, 3110, 3210, 3310, 3410, 3510, 3610, 3710, 3810, 3910, 4010, 4110  
Levels:  
2, 3, 4, 5, 6, 7, 8, 11, 12, 13, 14, 15, 16, 17, 18, 19, 20, 21, 22, 23, 24, 25, 26, 27, 28, 29, 30, 31, 32, 33, 34, 35, 36, 37, 38, 39, 40, 41

CPR-406






Date: 07.10.2020





This Condominium Map, which includes this sheet, is intended to show (1) a site plan for the project depicting the location, layout and access to a public road of all buildings included or anticipated to be included in the project; (2) elevations and floor plans of all buildings in the project; (3) the layouts, locations, boundaries, unit numbers, and dimensions of the units; and (4) other details which is specifically required to be shown pursuant to Section 514B-33 of the Hawaii Revised Statutes. This Condominium Map is not intended and shall not be interpreted as creating any obligation to construct or install any improvements, amenities or facilities as may be depicted herein, and no person may rely in any way on any other detail or other matter depicted hereon. This Condominium Map shall not be deemed to contain any representation or warranty whatsoever.

 NOTE: ALL MEASUREMENTS AND AREAS ARE APPROXIMATE AND SUBJECT TO SLIGHT VARIANCES



LEGEND

-  LCE-C: COMMERCIAL LIMITED COMMON ELEMENT
-  GCE: GENERAL COMMON ELEMENT
-  LCE-R: RESIDENTIAL LIMITED COMMON ELEMENT
-  LCE-U: UNIT LIMITED COMMON ELEMENT
-  COMMERCIAL OR RESIDENTIAL UNIT

LEGEND

-  SF UNIT OUTLINE
-  SF LANAI OUTLINE

KEY PLAN

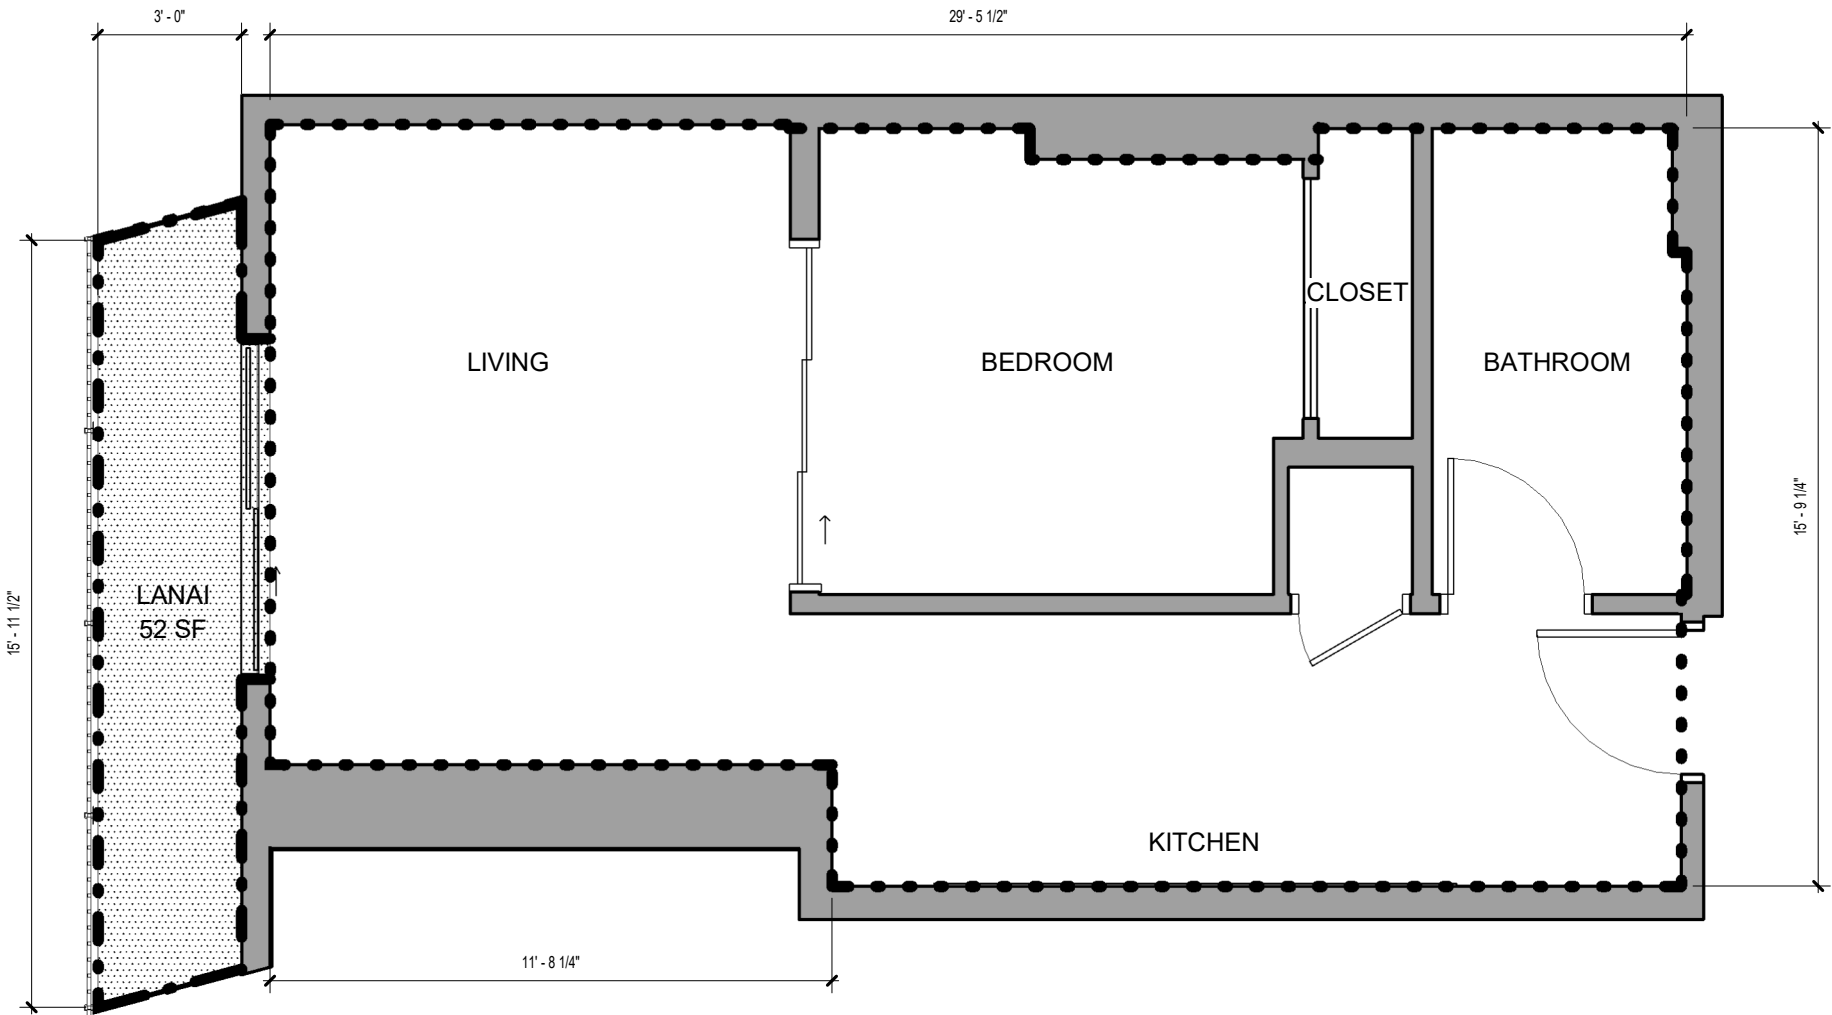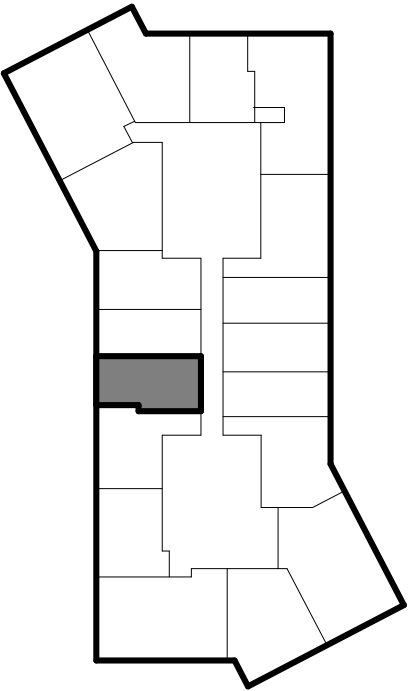


**SCB** SOLOMON CORDWELL  
BUENZ  
255 California Street  
3rd Floor  
San Francisco, CA 94111

This work was prepared by me or under my supervision and construction of this project will be under my observation.

'A'ALI'I  
TMK: 2-3-002:107

CONDOMINIUM MAP

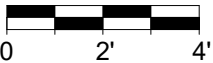Condominium Map:  
RESIDENCE TYPE 1B-A  
Scale:  
As indicated  


Unit Type:  
1 BED / 1 BATH

Estimated Net Living Area:  
431 SF

Unit Numbers:  
(33) 907, 1007, 1107, 1207, 1307, 1407, 1507, 1607, 1707, 1807, 1907, 2007, 2107, 2207, 2307, 2407, 2507, 2607, 2707, 2807, 2907, 3007, 3107, 3207, 3307, 3407, 3507, 3607, 3707, 3807, 3907, 4007, 4107  
Levels:  
9, 10, 11, 12, 13, 14, 15, 16, 17, 18, 19, 20, 21, 22, 23, 24, 25, 26, 27, 28, 29, 30, 31, 32, 33, 34, 35, 36, 37, 38, 39, 40, 41

CPR-410

Date: 07.10.2020



This Condominium Map, which includes this sheet, is intended to show (1) a site plan for the project depicting the location, layout and access to a public road of all buildings included or anticipated to be included in the project; (2) elevations and floor plans of all buildings in the project; (3) the layouts, locations, boundaries, unit numbers, and dimensions of the units; and (4) other details which is specifically required to be shown pursuant to Section 514B-33 of the Hawaii Revised Statutes. This Condominium Map is not intended and shall not be interpreted as creating any obligation to construct or install any improvements, amenities or facilities as may be depicted herein, and no person may rely in any way on any other detail or other matter depicted hereon. This Condominium Map shall not be deemed to contain any representation or warranty whatsoever.

NOTE: ALL MEASUREMENTS AND AREAS ARE APPROXIMATE AND SUBJECT TO SLIGHT VARIANCES



LEGEND

- LCE-C: COMMERCIAL LIMITED COMMON ELEMENT
- GCE: GENERAL COMMON ELEMENT
- LCE-R: RESIDENTIAL LIMITED COMMON ELEMENT
- LCE-U: UNIT LIMITED COMMON ELEMENT
- COMMERICAL OR RESIDENTIAL UNIT

LEGEND

- SF UNIT OUTLINE
- SF LANAI OUTLINE

KEY PLAN

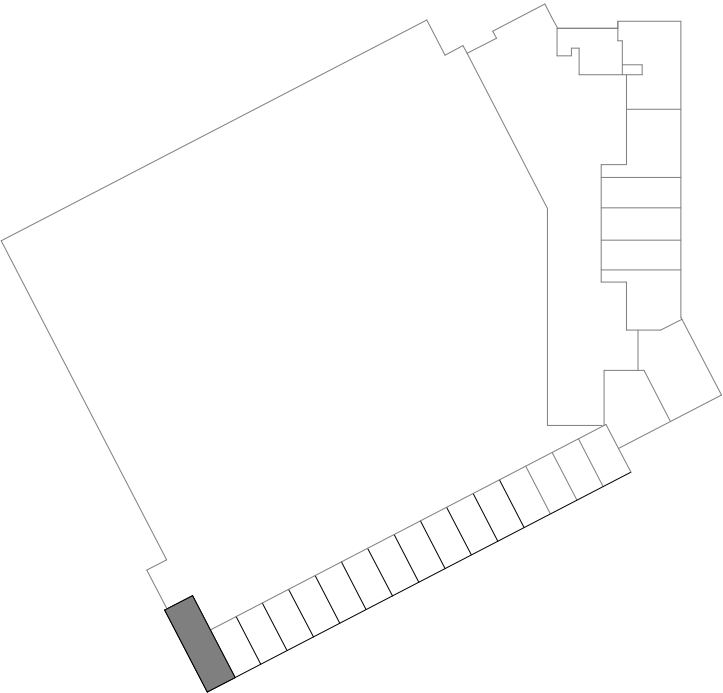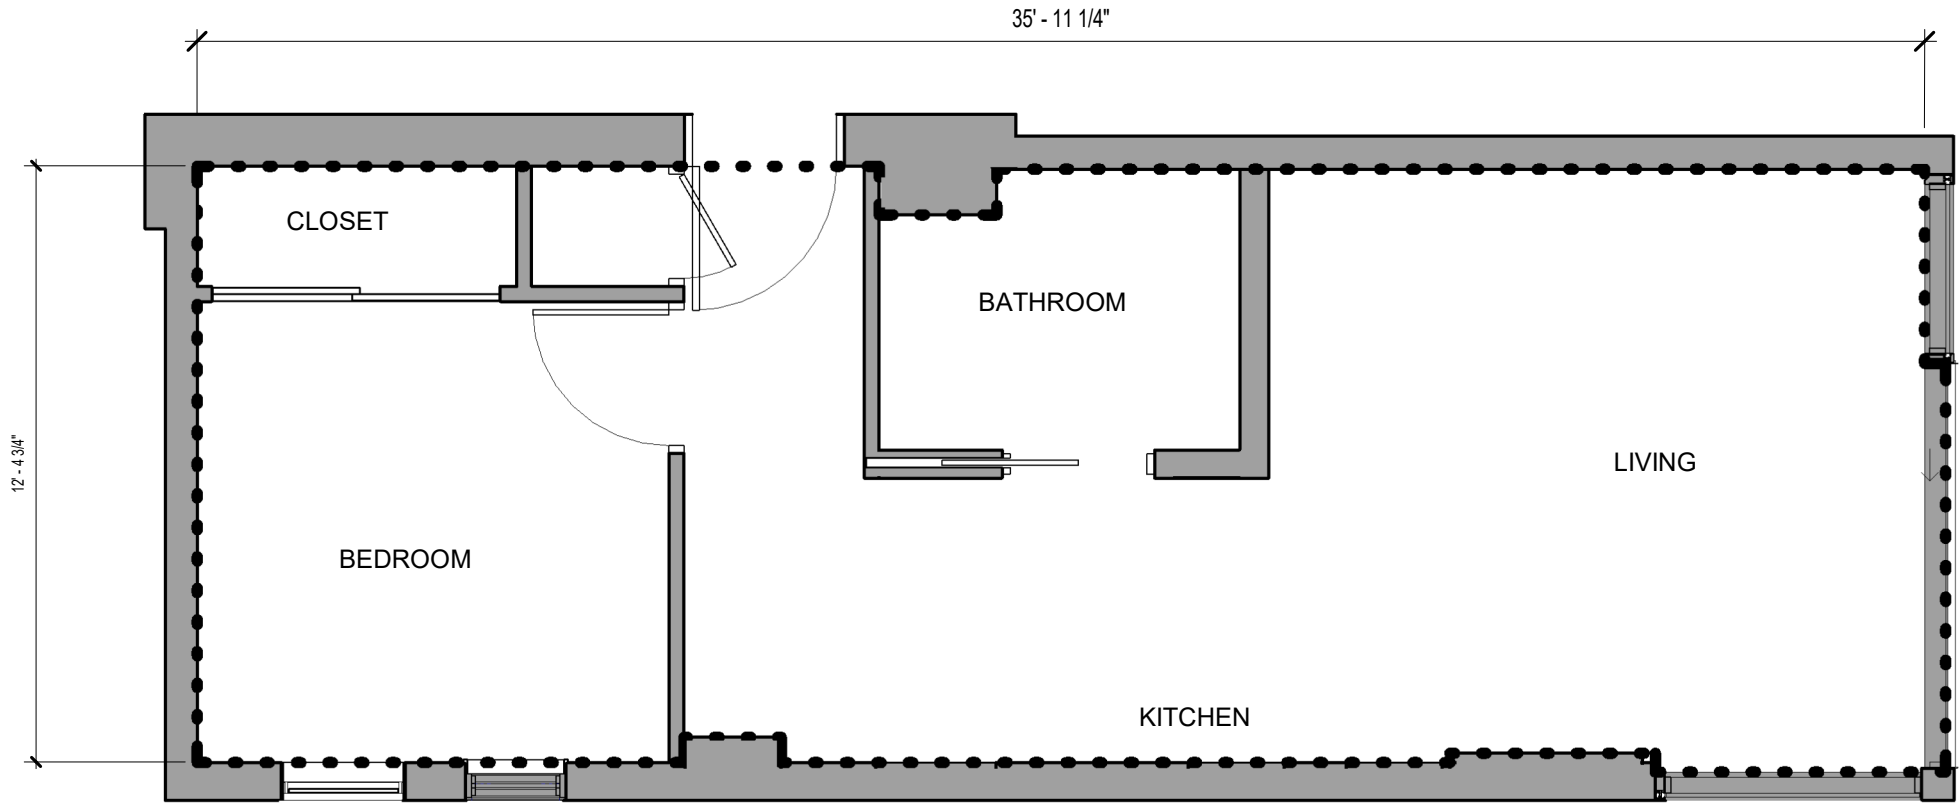

**SCB** SOLOMON CORDWELL  
BUENZ  
255 California Street  
3rd Floor  
San Francisco, CA 94111

This work was prepared by me or under my supervision and construction of this project will be under my observation.

'A'ALI'I  
TMK: 2-3-002:107

CONDOMINIUM MAP

Condominium Map:  
RESIDENCE TYPE 1B-P  
Scale:  
As indicated  
0 2' 4'

Unit Type:  
1 BED / 1 BATH

Estimated Net Living Area:  
448 SF

Unit Numbers:  
(6) 231, 331, 431, 531, 631, 731

Levels:  
2, 3, 4, 5, 6, 7

CPR-411

Date: 07.10.2020



This Condominium Map, which includes this sheet, is intended to show (1) a site plan for the project depicting the location, layout and access to a public road of all buildings included or anticipated to be included in the project; (2) elevations and floor plans of all buildings in the project; (3) the layouts, locations, boundaries, unit numbers, and dimensions of the units; and (4) other details which is specifically required to be shown pursuant to Section 514B-33 of the Hawaii Revised Statutes. This Condominium Map is not intended and shall not be interpreted as creating any obligation to construct or install any improvements, amenities or facilities as may be depicted herein, and no person may rely in any way on any other detail or other matter depicted hereon. This Condominium Map shall not be deemed to contain any representation or warranty whatsoever.

NOTE: ALL MEASUREMENTS AND AREAS ARE APPROXIMATE AND SUBJECT TO SLIGHT VARIANCES



LEGEND

- LCE-C: COMMERCIAL LIMITED COMMON ELEMENT
- GCE: GENERAL COMMON ELEMENT
- LCE-R: RESIDENTIAL LIMITED COMMON ELEMENT
- LCE-U: UNIT LIMITED COMMON ELEMENT
- COMMERICAL OR RESIDENTIAL UNIT

LEGEND

- SF UNIT OUTLINE
- SF LANAI OUTLINE

KEY PLAN

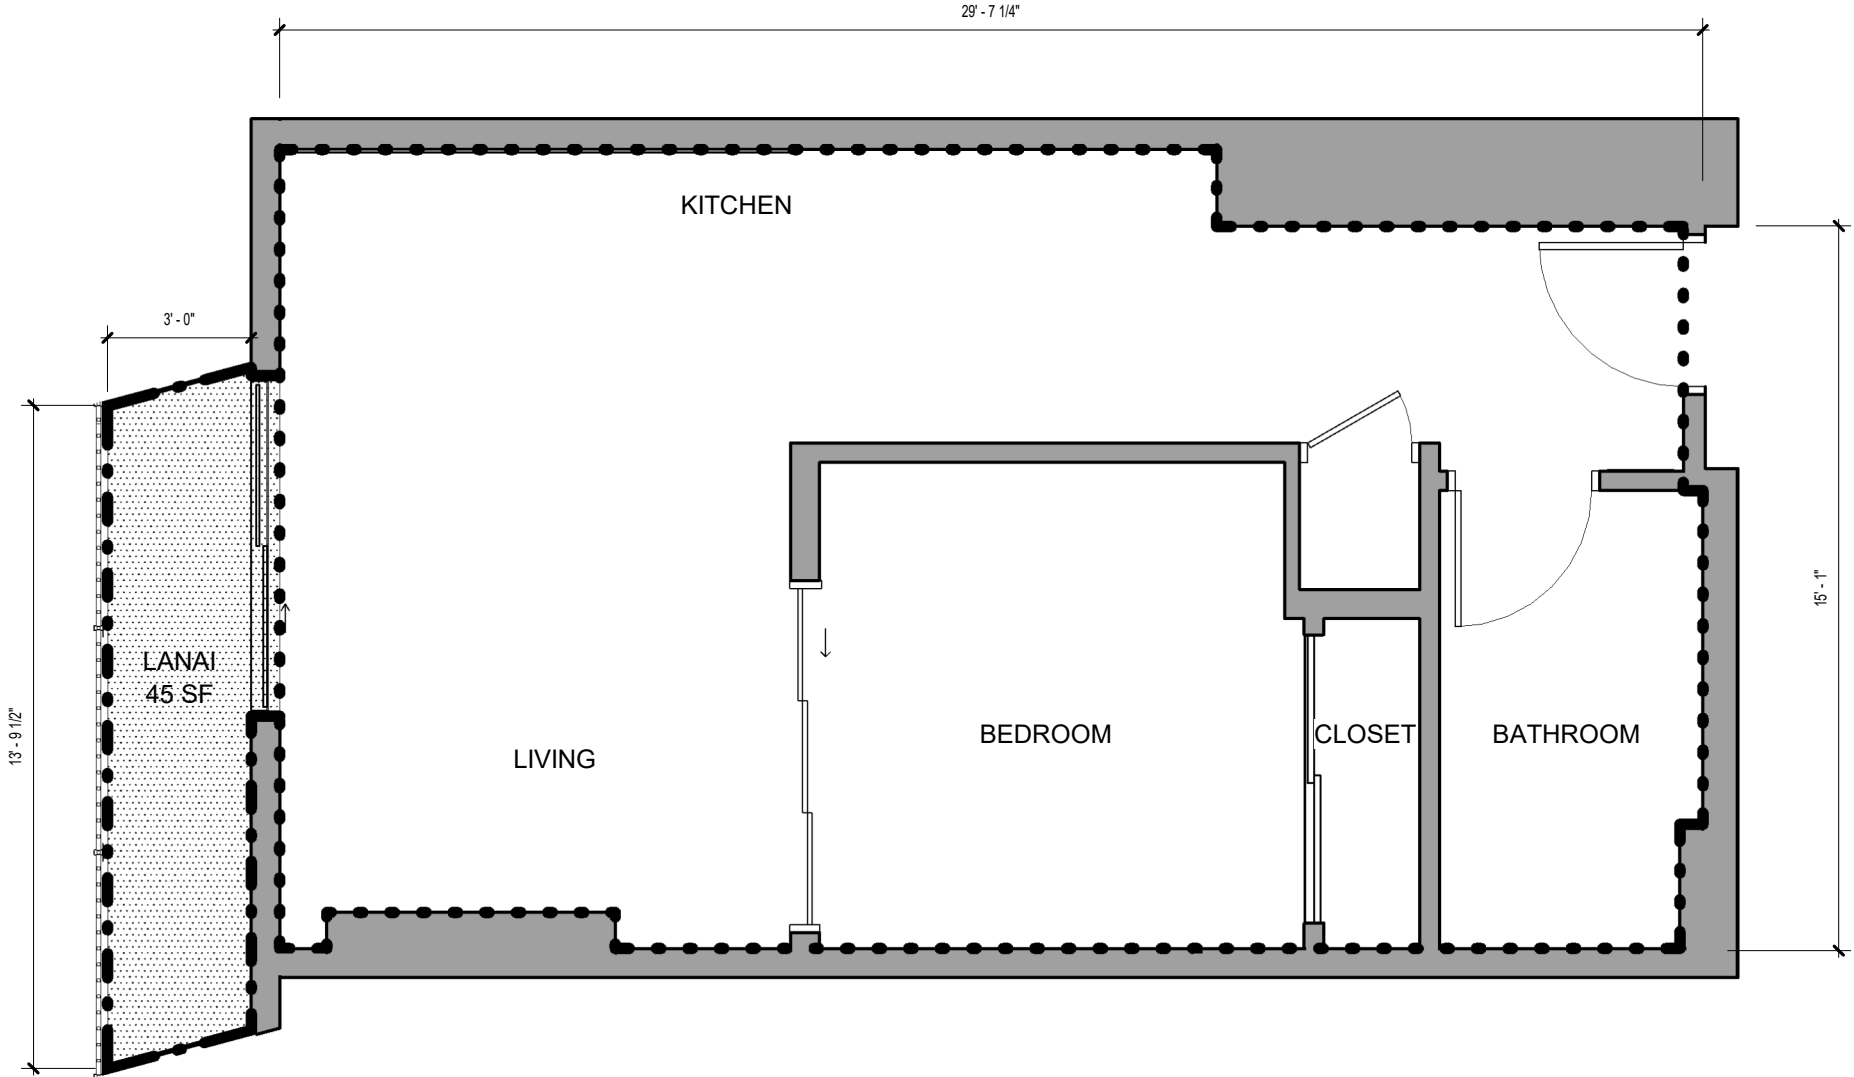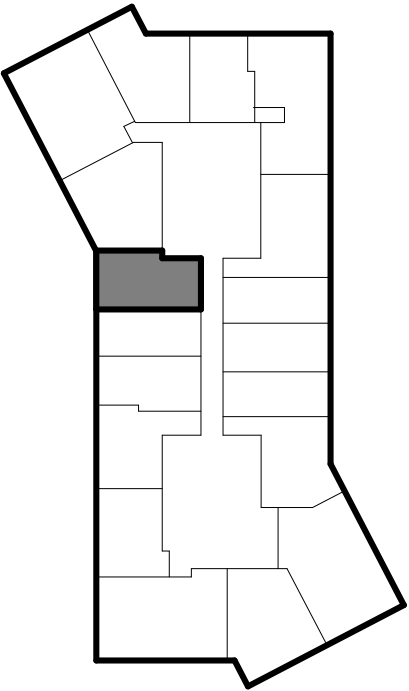

**SCB** SOLOMON CORDWELL  
BUENZ  
255 California Street  
3rd Floor  
San Francisco, CA 94111

This work was prepared by me or under my supervision and construction of this project will be under my observation.

'A'ALI'I  
TMK: 2-3-002:107

CONDOMINIUM MAP

Condominium Map:  
RESIDENCE TYPE 1B-B  
Scale:  
As indicated  
0 2' 4'

Unit Type:  
1 BED / 1 BATH

Estimated Net Living Area:  
468 SF

Unit Numbers:  
(33) 911, 1011, 1111, 1211, 1311, 1411, 1511, 1611, 1711, 1811, 1911, 2011, 2111, 2211, 2311, 2411, 2511, 2611, 2711, 2811, 2911, 3011, 3111, 3211, 3311, 3411, 3511, 3611, 3711, 3811, 3911, 4011, 4111  
Levels:  
9, 10, 11, 12, 13, 14, 15, 16, 17, 18, 19, 20, 21, 22, 23, 24, 25, 26, 27, 28, 29, 30, 31, 32, 33, 34, 35, 36, 37, 38, 39, 40, 41


CPR-412

Date: 07.10.2020




This Condominium Map, which includes this sheet, is intended to show (1) a site plan for the project depicting the location, layout and access to a public road of all buildings included or anticipated to be included in the project; (2) elevations and floor plans of all buildings in the project; (3) the layouts, locations, boundaries, unit numbers, and dimensions of the units; and (4) other details which is specifically required to be shown pursuant to Section 514B-33 of the Hawaii Revised Statutes. This Condominium Map is not intended and shall not be interpreted as creating any obligation to construct or install any improvements, amenities or facilities as may be depicted herein, and no person may rely in any way on any other detail or other matter depicted hereon. This Condominium Map shall not be deemed to contain any representation or warranty whatsoever.

NOTE: ALL MEASUREMENTS AND AREAS ARE APPROXIMATE AND SUBJECT TO SLIGHT VARIANCES

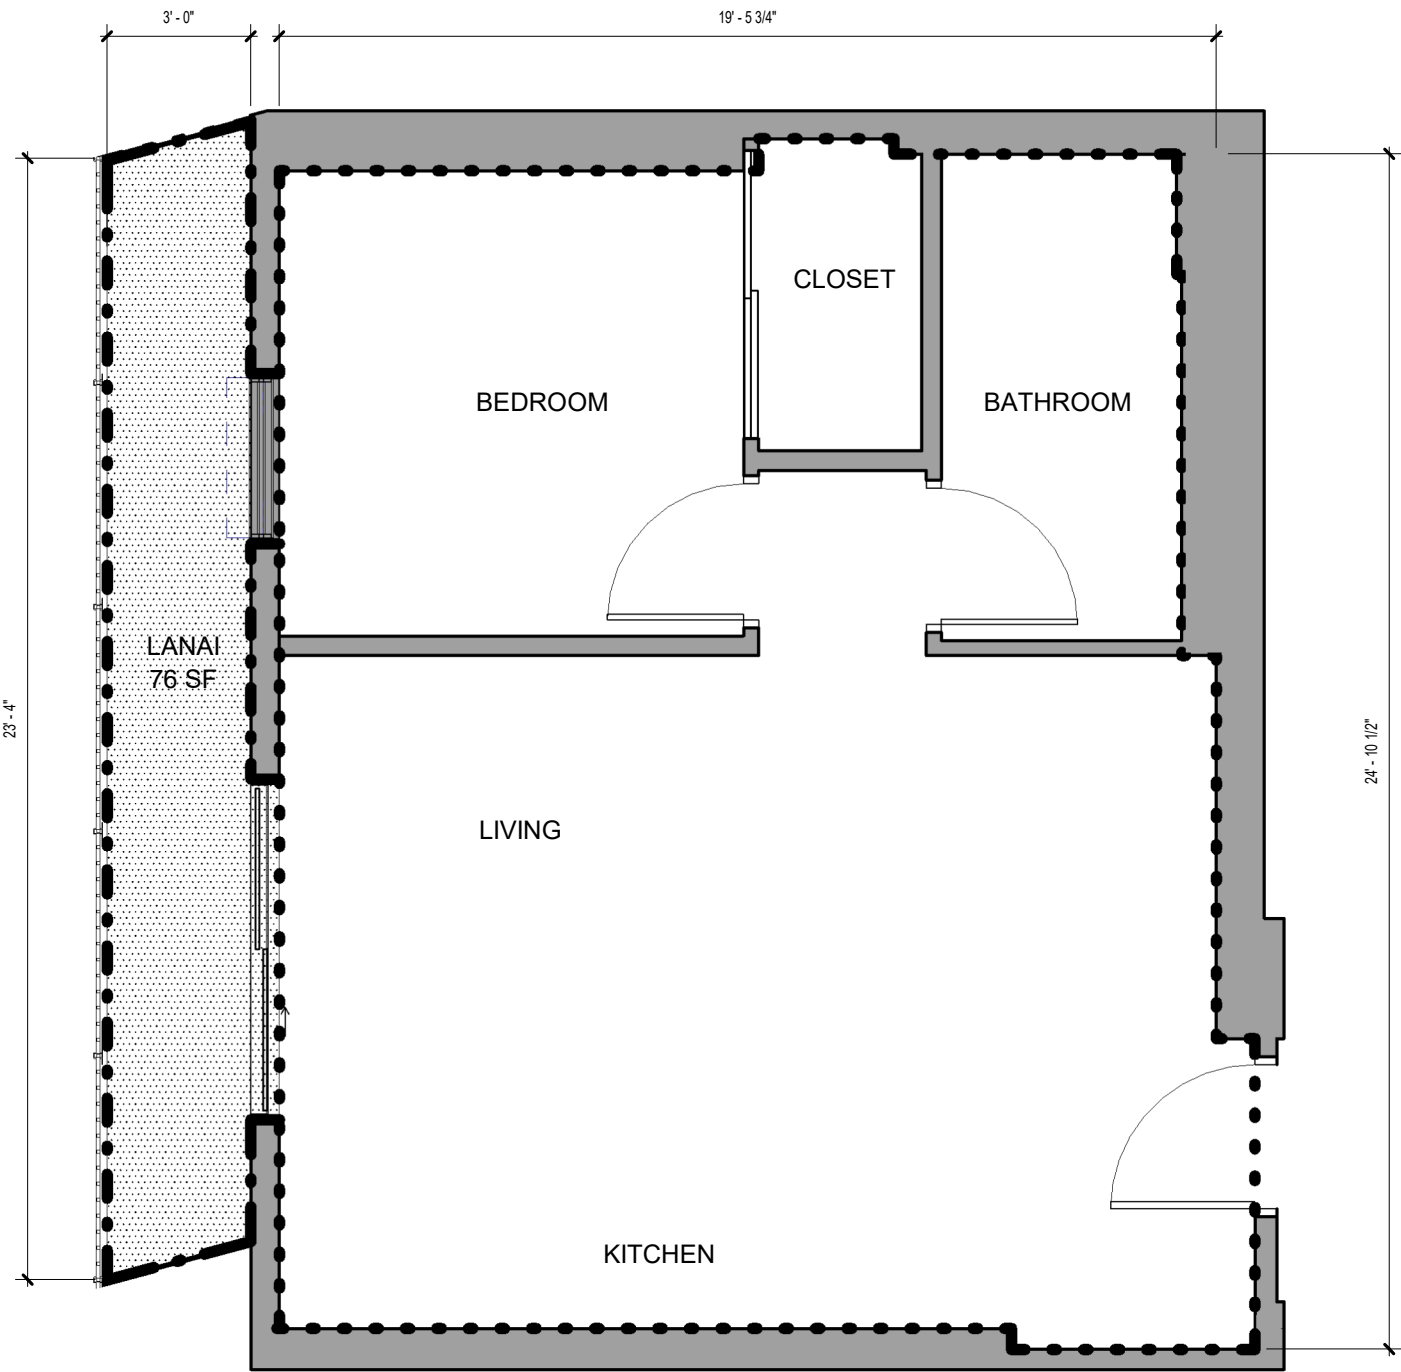

- LEGEND**
- LCE-C: COMMERCIAL LIMITED COMMON ELEMENT
  - GCE: GENERAL COMMON ELEMENT
  - LCE-R: RESIDENTIAL LIMITED COMMON ELEMENT
  - LCE-U: UNIT LIMITED COMMON ELEMENT
  - COMMERICAL OR RESIDENTIAL UNIT

- LEGEND**
- SF UNIT OUTLINE
  - SF LANAI OUTLINE

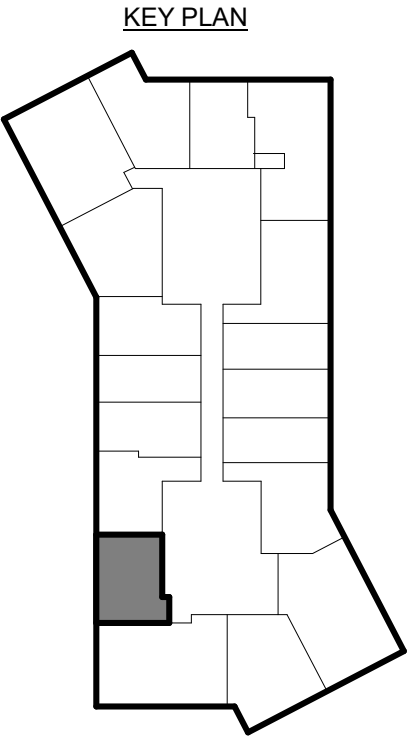

**SCB** SOLOMON CORDWELL  
BUENZ  
255 California Street  
3rd Floor  
San Francisco, CA 94111

This work was prepared by me or under my supervision and construction of this project will be under my observation.

'A'ALI'I  
TMK: 2-3-002:107

CONDOMINIUM MAP

Condominium Map:  
RESIDENCE TYPE 1B-C  
Scale:  
As indicated  
0 2' 4'

Unit Type:  
1 BED / 1 BATH

Estimated Net Living Area:  
473 SF

Unit Numbers:  
(33) 903, 1003, 1103, 1203, 1303, 1403, 1503, 1603, 1703, 1803, 1903, 2003, 2103, 2203, 2303, 2403, 2503, 2603, 2703, 2803, 2903, 3003, 3103, 3203, 3303, 3403, 3503, 3603, 3703, 3803, 3903, 4003, 4103  
Levels:  
9, 10, 11, 12, 13, 14, 15, 16, 17, 18, 19, 20, 21, 22, 23, 24, 25, 26, 27, 28, 29, 30, 31, 32, 33, 34, 35, 36, 37, 38, 39, 40, 41

CPR-413

Date: 07.10.2020



This Condominium Map, which includes this sheet, is intended to show (1) a site plan for the project depicting the location, layout and access to a public road of all buildings included or anticipated to be included in the project; (2) elevations and floor plans of all buildings in the project; (3) the layouts, locations, boundaries, unit numbers, and dimensions of the units; and (4) other details which is specifically required to be shown pursuant to Section 514B-33 of the Hawaii Revised Statutes. This Condominium Map is not intended and shall not be interpreted as creating any obligation to construct or install any improvements, amenities or facilities as may be depicted herein, and no person may rely in any way on any other detail or other matter depicted hereon. This Condominium Map shall not be deemed to contain any representation or warranty whatsoever.

NOTE: ALL MEASUREMENTS AND AREAS ARE APPROXIMATE AND SUBJECT TO SLIGHT VARIANCES



LEGEND

- LCE-C: COMMERCIAL LIMITED COMMON ELEMENT
- GCE: GENERAL COMMON ELEMENT
- LCE-R: RESIDENTIAL LIMITED COMMON ELEMENT
- LCE-U: UNIT LIMITED COMMON ELEMENT
- COMMERICAL OR RESIDENTIAL UNIT

LEGEND

- SF UNIT OUTLINE
- SF LANAI OUTLINE

KEY PLAN

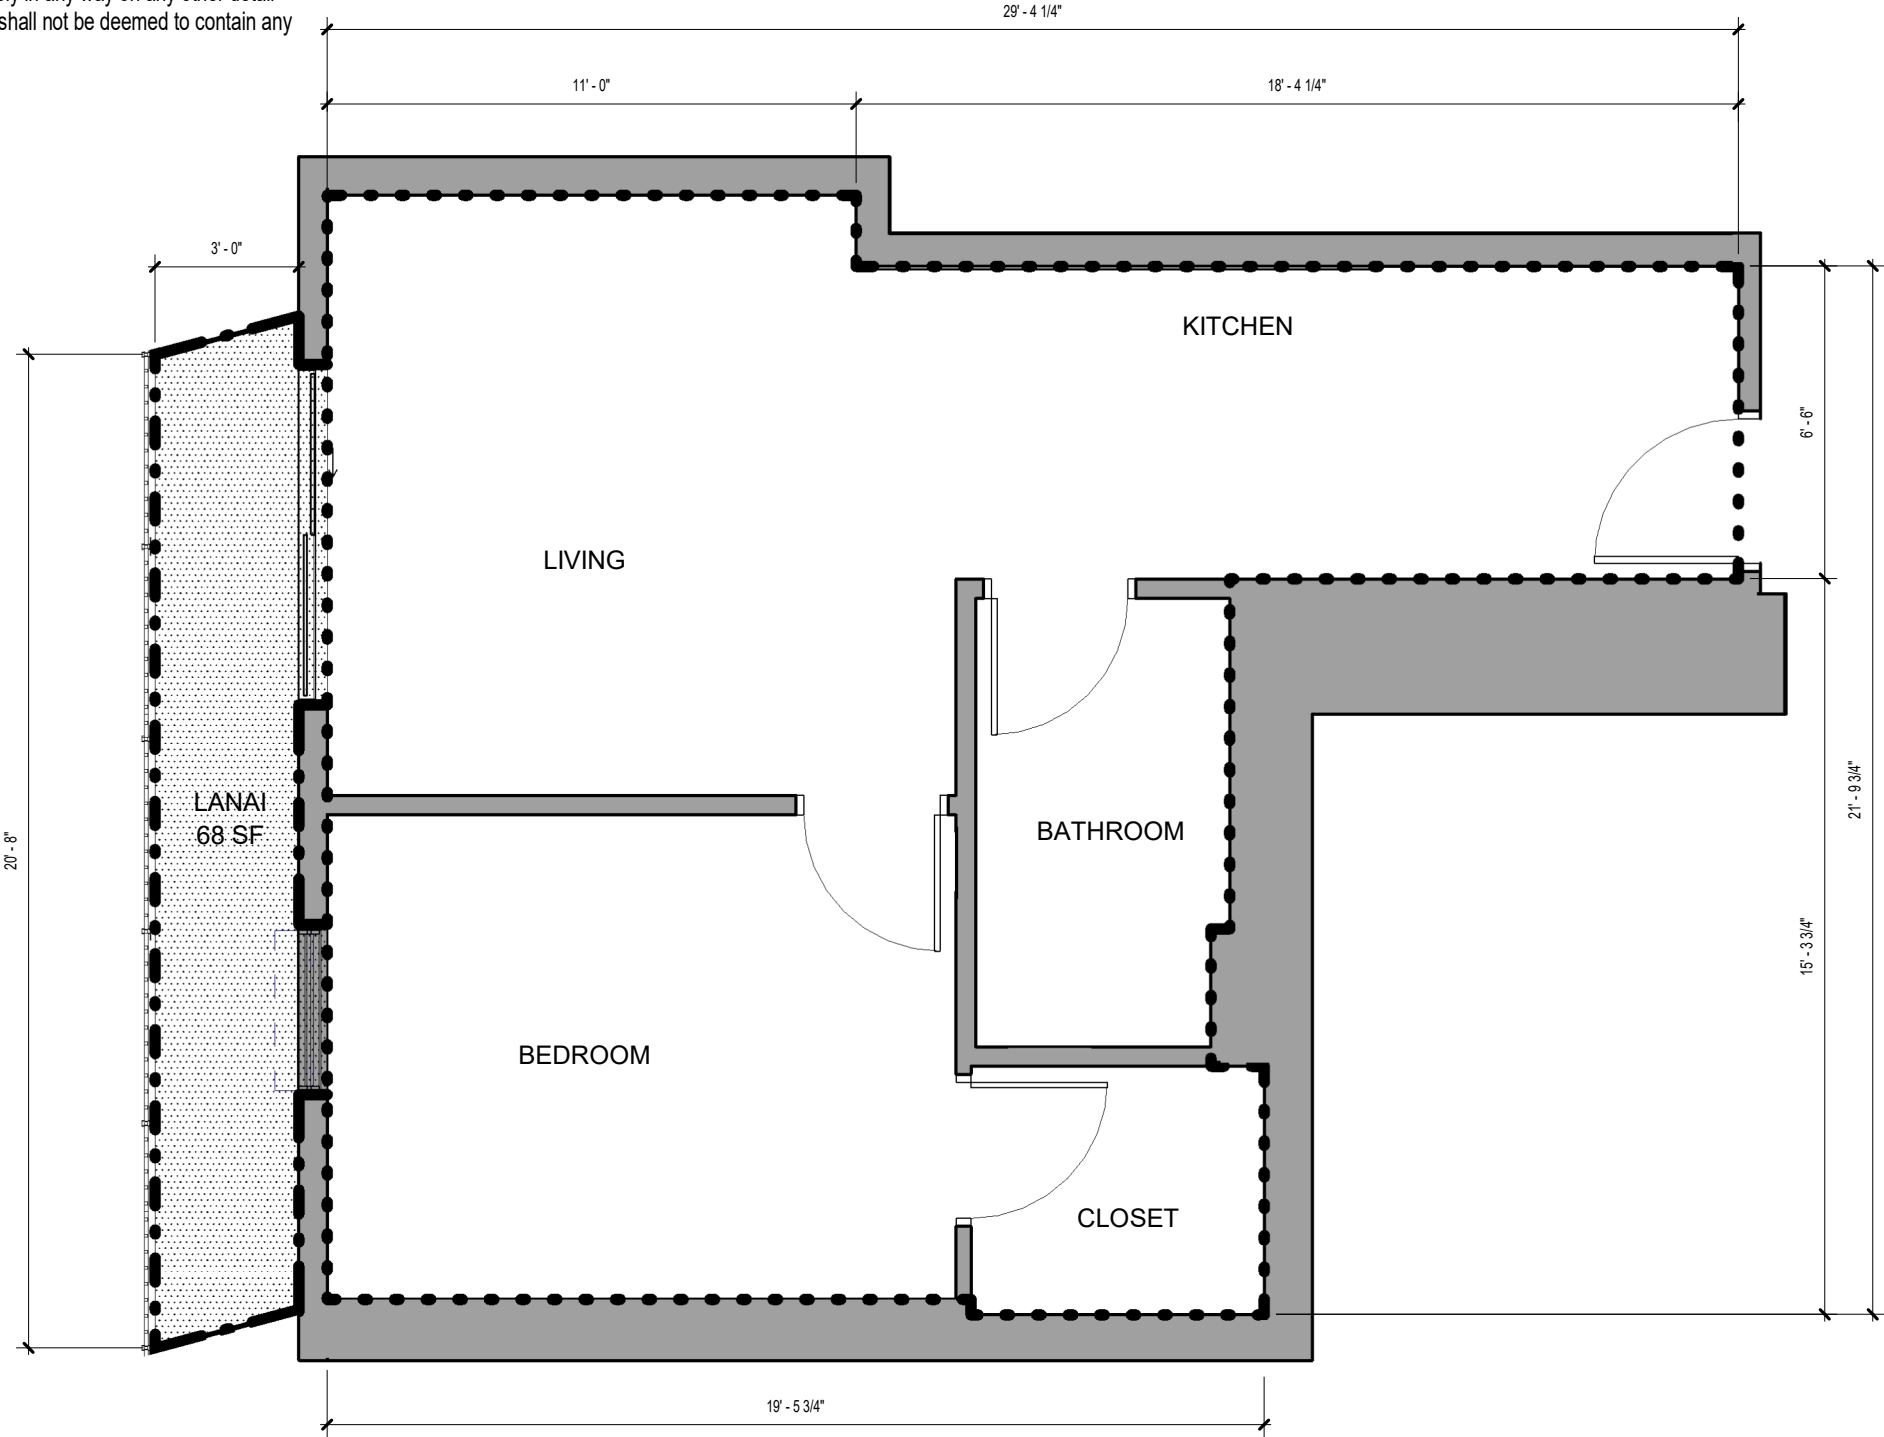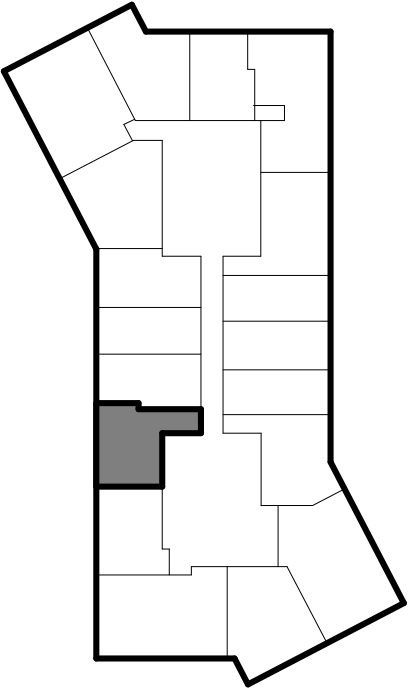

**SCB** SOLOMON CORDWELL  
BUENZ  
255 California Street  
3rd Floor  
San Francisco, CA 94111

This work was prepared by me or under my supervision and construction of this project will be under my observation.

'A'ALI'I  
TMK: 2-3-002:107

CONDOMINIUM MAP

Condominium Map:  
RESIDENCE TYPE 1B-D  
Scale:  
As indicated  
0 2' 4'

Unit Type:  
1 BED / 1 BATH

Estimated Net Living Area:  
493 SF


Unit Numbers:  
(33) 905, 1005, 1105, 1205, 1305, 1405, 1505, 1605, 1705, 1805, 1905, 2005, 2105, 2205, 2305, 2405, 2505, 2605, 2705, 2805, 2905, 3005, 3105, 3205, 3305, 3405, 3505, 3605, 3705, 3805, 3905, 4005, 4105  
Levels:  
9, 10, 11, 12, 13, 14, 15, 16, 17, 18, 19, 20, 21, 22, 23, 24, 25, 26, 27, 28, 29, 30, 31, 32, 33, 34, 35, 36, 37, 38, 39, 40, 41

CPR-414

Date: 07.10.2020



This Condominium Map, which includes this sheet, is intended to show (1) a site plan for the project depicting the location, layout and access to a public road of all buildings included or anticipated to be included in the project; (2) elevations and floor plans of all buildings in the project; (3) the layouts, locations, boundaries, unit numbers, and dimensions of the units; and (4) other details which is specifically required to be shown pursuant to Section 514B-33 of the Hawaii Revised Statutes. This Condominium Map is not intended and shall not be interpreted as creating any obligation to construct or install any improvements, amenities or facilities as may be depicted herein, and no person may rely in any way on any other detail or other matter depicted hereon. This Condominium Map shall not be deemed to contain any representation or warranty whatsoever.

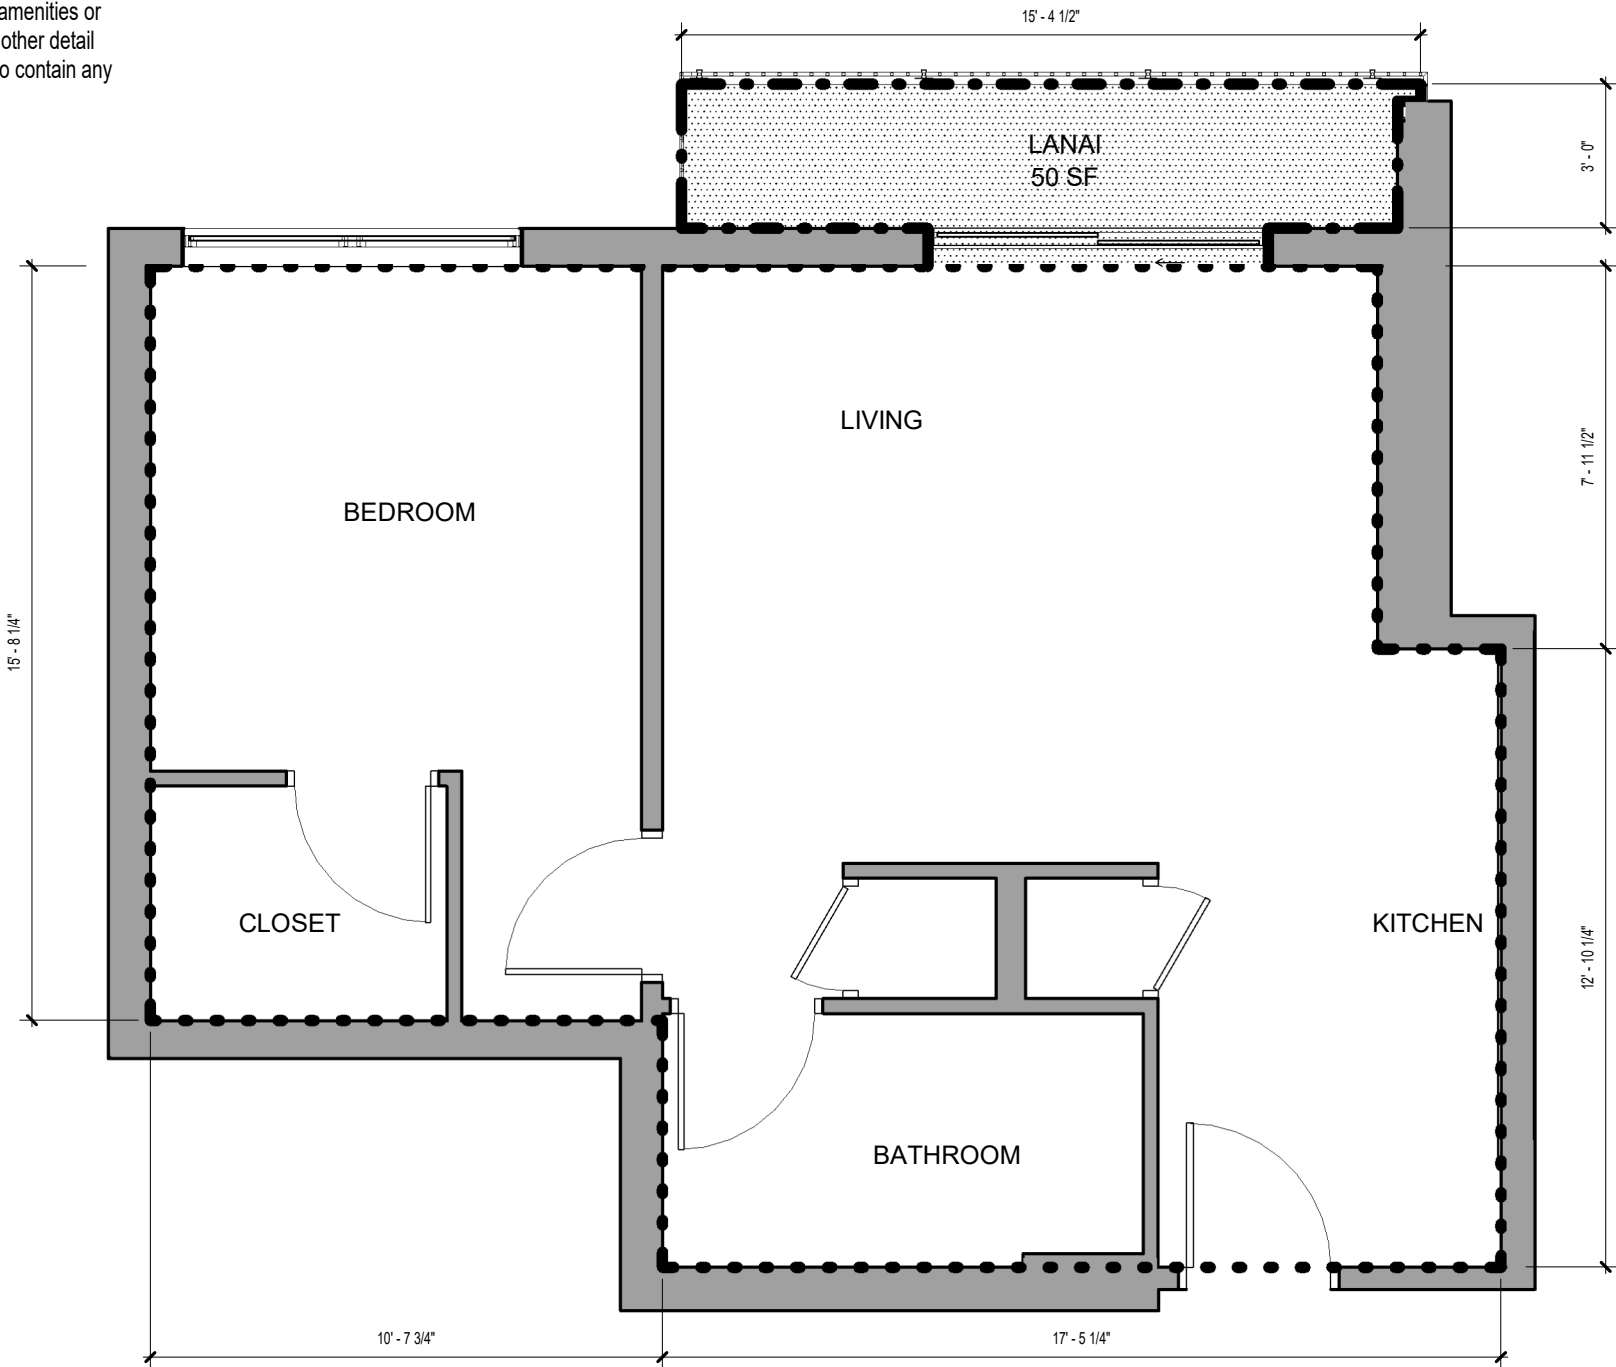

NOTE: ALL MEASUREMENTS AND AREAS ARE APPROXIMATE AND SUBJECT TO SLIGHT VARIANCES


LEGEND

- LCE-C: COMMERCIAL LIMITED COMMON ELEMENT
- GCE: GENERAL COMMON ELEMENT
- LCE-R: RESIDENTIAL LIMITED COMMON ELEMENT
- LCE-U: UNIT LIMITED COMMON ELEMENT
- COMMERICAL OR RESIDENTIAL UNIT

LEGEND

- SF UNIT OUTLINE
- SF LANAI OUTLINE

KEY PLAN

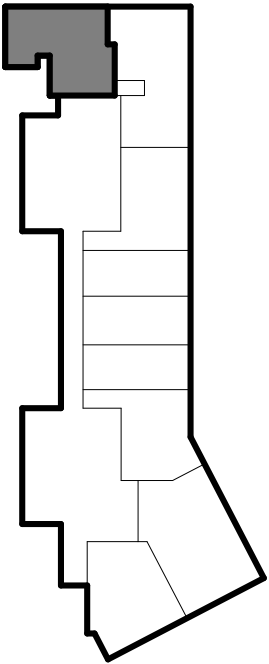

**SCB** SOLOMON CORDWELL  
BUENZ  
255 California Street  
3rd Floor  
San Francisco, CA 94111

This work was prepared by me or under my supervision and construction of this project will be under my observation.

'A'ALI'I  
TMK: 2-3-002:107

CONDOMINIUM MAP

Condominium Map:  
RESIDENCE TYPE 1B-A8  
Scale:  
As indicated  
0 2' 4'

Unit Type:  
1 BED / 1 BATH

Estimated Net Living Area:  
510 SF

Unit Numbers:  
(6) 216, 316, 416, 516, 616, 716  
Levels:  
2, 3, 4, 5, 6, 7


CPR-415-A

Date: 07.10.2020



This Condominium Map, which includes this sheet, is intended to show (1) a site plan for the project depicting the location, layout and access to a public road of all buildings included or anticipated to be included in the project; (2) elevations and floor plans of all buildings in the project; (3) the layouts, locations, boundaries, unit numbers, and dimensions of the units; and (4) other details which is specifically required to be shown pursuant to Section 514B-33 of the Hawaii Revised Statutes. This Condominium Map is not intended and shall not be interpreted as creating any obligation to construct or install any improvements, amenities or facilities as may be depicted herein, and no person may rely in any way on any other detail or other matter depicted hereon. This Condominium Map shall not be deemed to contain any representation or warranty whatsoever.

NOTE: ALL MEASUREMENTS AND AREAS ARE APPROXIMATE AND SUBJECT TO SLIGHT VARIANCES

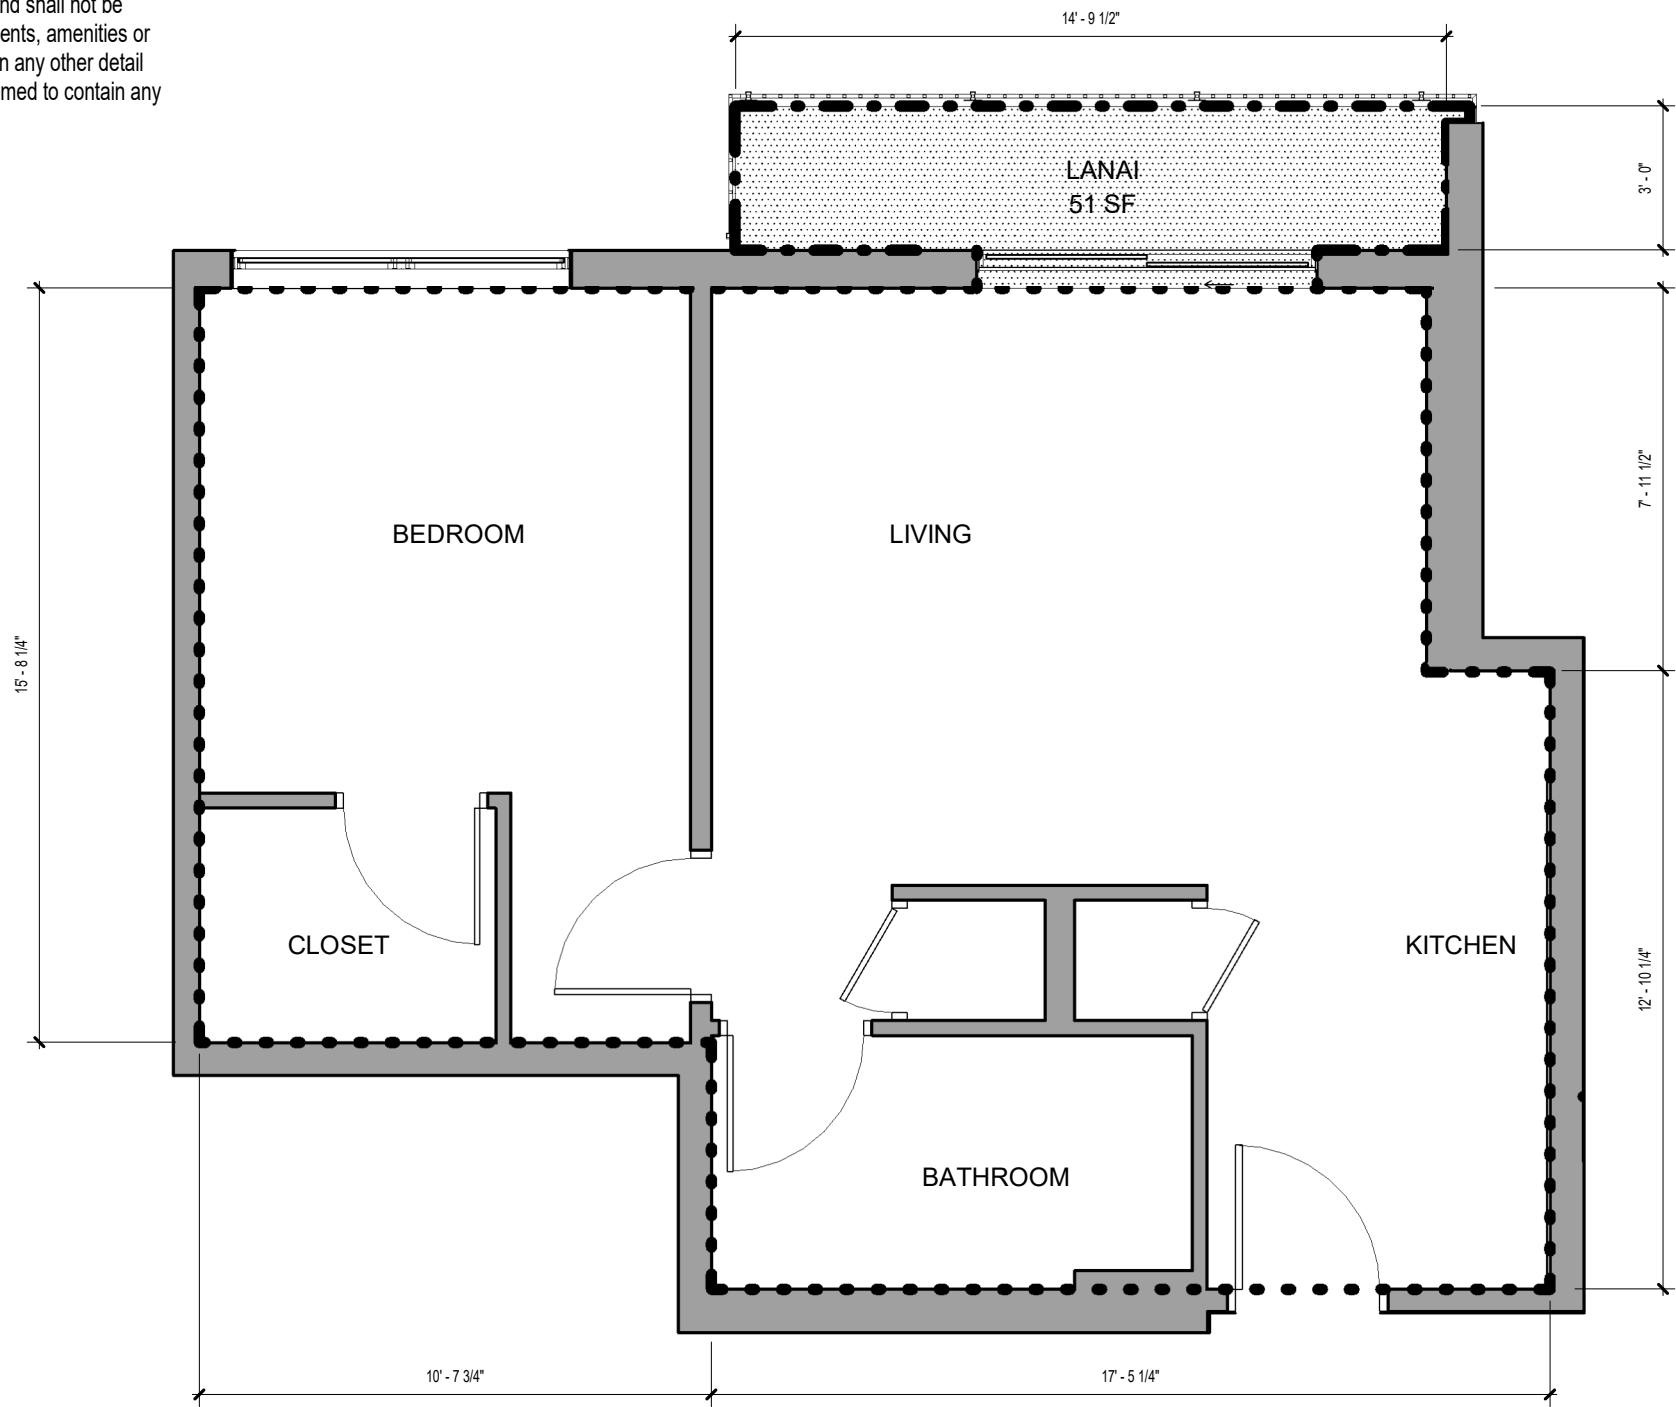

**LEGEND**

LCE-C: COMMERCIAL LIMITED COMMON ELEMENT

GCE: GENERAL COMMON ELEMENT

LCE-R: RESIDENTIAL LIMITED COMMON ELEMENT


LCE-U: UNIT LIMITED COMMON ELEMENT

COMMERICAL OR RESIDENTIAL UNIT

**LEGEND**

SF UNIT OUTLINE

SF LANAI OUTLINE

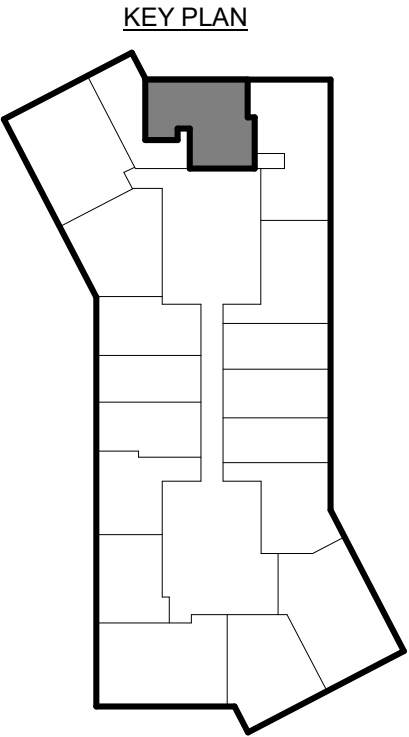

**SCB** SOLOMON CORDWELL  
BUENZ  
255 California Street  
3rd Floor  
San Francisco, CA 94111

This work was prepared by me or under my supervision and construction of this project will be under my observation.

'A'ALI'I  
TMK: 2-3-002:107

CONDOMINIUM MAP

Condominium Map:  
RESIDENCE TYPE 1B-A8  
Scale:  
As indicated

Unit Type:  
1 BED / 1 BATH

Estimated Net Living Area:  
510 SF

Unit Numbers:  
(1) 816  
  
Levels:  
8

CPR-415-B

Date: 07.10.2020



This Condominium Map, which includes this sheet, is intended to show (1) a site plan for the project depicting the location, layout and access to a public road of all buildings included or anticipated to be included in the project; (2) elevations and floor plans of all buildings in the project; (3) the layouts, locations, boundaries, unit numbers, and dimensions of the units; and (4) other details which is specifically required to be shown pursuant to Section 514B-33 of the Hawaii Revised Statutes. This Condominium Map is not intended and shall not be interpreted as creating any obligation to construct or install any improvements, amenities or facilities as may be depicted herein, and no person may rely in any way on any other detail or other matter depicted hereon. This Condominium Map shall not be deemed to contain any representation or warranty whatsoever.

UNIT (17): 0917, 1117, 1317, 1517, 1717, 1917, 2117, 2317, 2517, 2717, 2917, 3117, 3317, 3517, 3717, 3917, 4117

VARIES AT DIFFERENT LEVELS, REFER TO VARIATION B

NOTE: ALL MEASUREMENTS AND AREAS ARE APPROXIMATE AND SUBJECT TO SLIGHT VARIANCES

LEGEND

LCE-C: COMMERCIAL LIMITED COMMON ELEMENT

GCE: GENERAL COMMON ELEMENT

LCE-R: RESIDENTIAL LIMITED COMMON ELEMENT


LCE-U: UNIT LIMITED COMMON ELEMENT

COMMERICAL OR RESIDENTIAL UNIT


LEGEND

- ..... SF UNIT OUTLINE
- - - SF LANAI OUTLINE

KEY PLAN

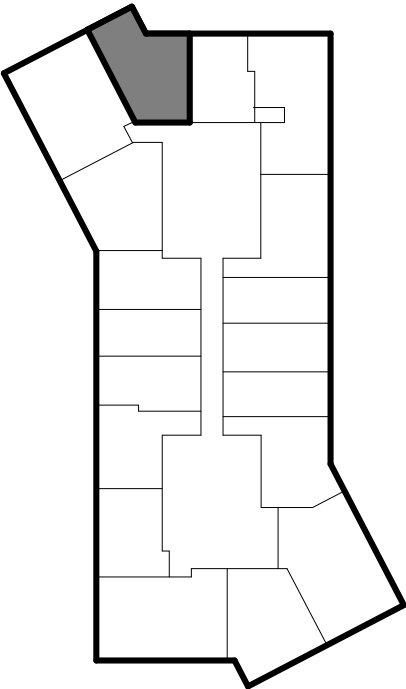

UNIT (16): 1017, 1217, 1417, 1617, 1817, 2017, 2217, 2417, 2617, 2817, 3017, 3217, 3417, 3617, 3817, 4017

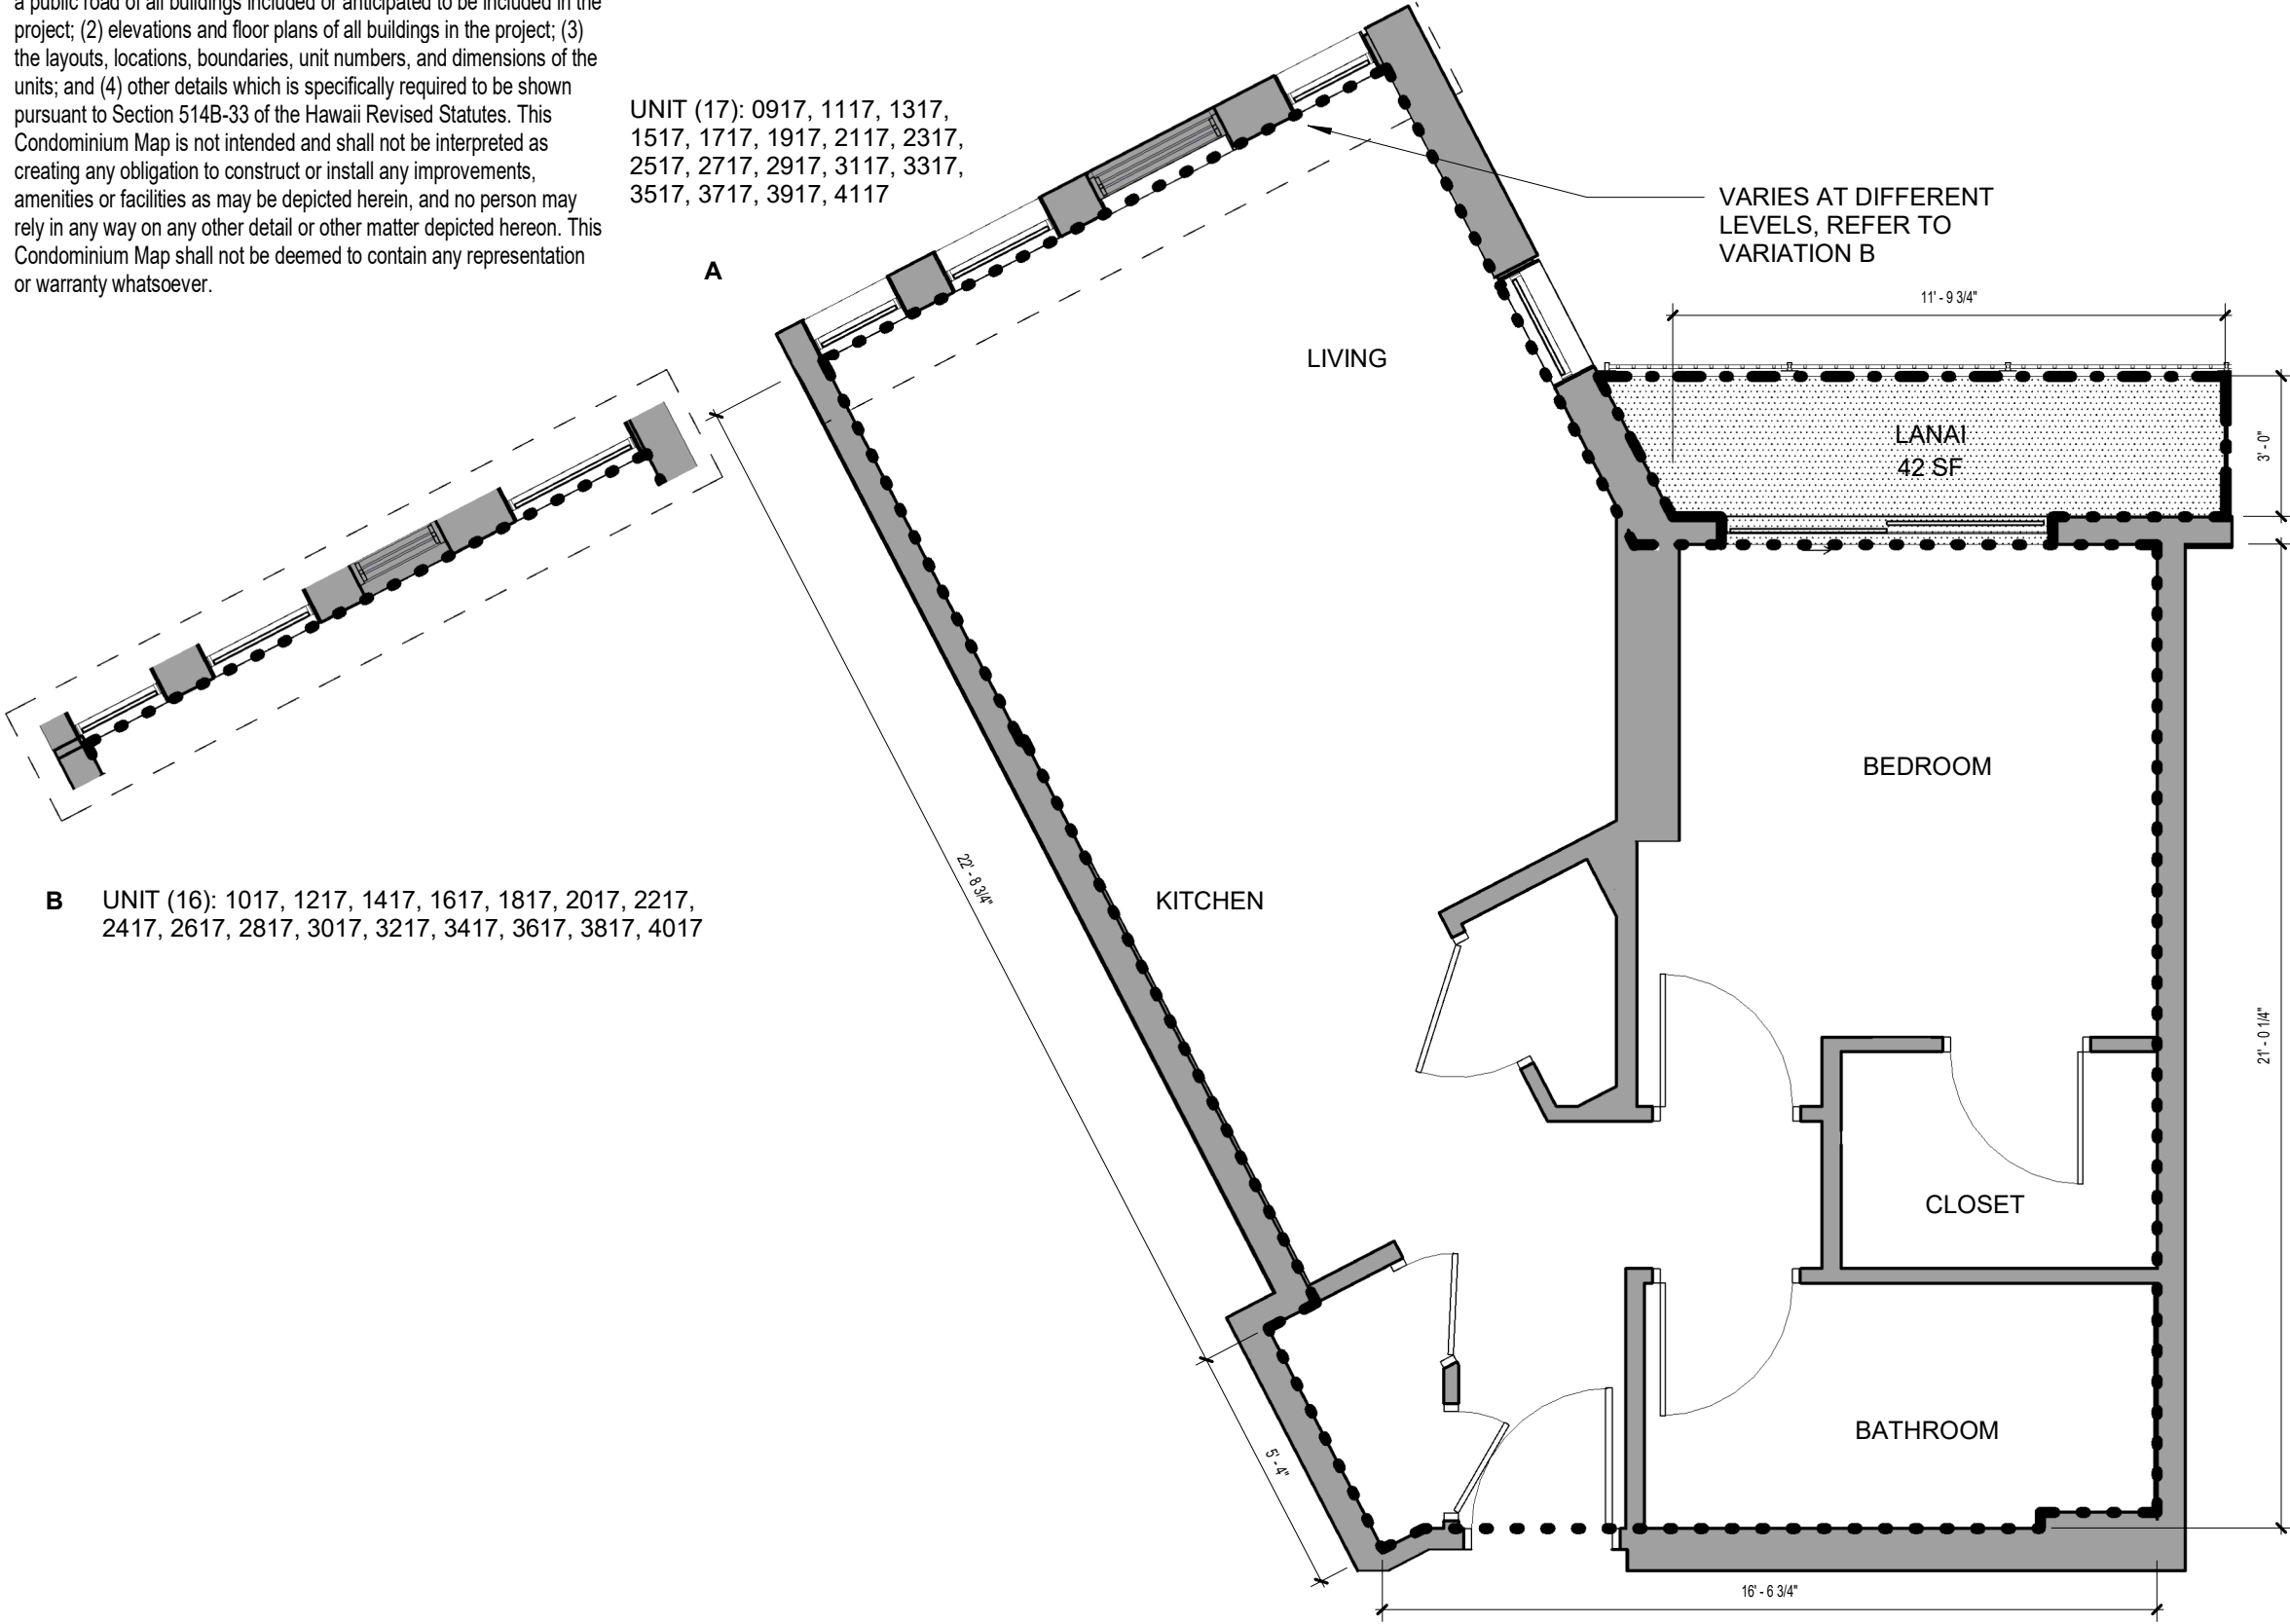

**SCB** SOLOMON CORDWELL  
BUENZ  
255 California Street  
3rd Floor  
San Francisco, CA 94111

This work was prepared by me or under my supervision and construction of this project will be under my observation.

'A'ALI'I  
TMK: 2-3-002:107

CONDOMINIUM MAP

Condominium Map:  
RESIDENCE TYPE 1B-F  
Scale:  
As indicated  
0 2' 4'

Unit Type:  
1 BED / 1 BATH

Estimated Net Living Area:  
554 SF

Unit Numbers:  
(33) 917, 1017, 1117, 1217, 1317, 1417, 1517, 1617, 1717, 1817, 1917, 2017, 2117, 2217, 2317, 2417, 2517, 2617, 2717, 2817, 2917, 3017, 3117, 3217, 3317, 3417, 3517, 3617, 3717, 3817, 3917, 4017, 4117  
Levels:  
9, 10, 11, 12, 13, 14, 15, 16, 17, 18, 19, 20, 21, 22, 23, 24, 25, 26, 27, 28, 29, 30, 31, 32, 33, 34, 35, 36, 37, 38, 39, 40, 41



CPR-416

Date: 07.10.2020




This Condominium Map, which includes this sheet, is intended to show (1) a site plan for the project depicting the location, layout and access to a public road of all buildings included or anticipated to be included in the project; (2) elevations and floor plans of all buildings in the project; (3) the layouts, locations, boundaries, unit numbers, and dimensions of the units; and (4) other details which is specifically required to be shown pursuant to Section 514B-33 of the Hawaii Revised Statutes. This Condominium Map is not intended and shall not be interpreted as creating any obligation to construct or install any improvements, amenities or facilities as may be depicted herein, and no person may rely in any way on any other detail or other matter depicted hereon. This Condominium Map shall not be deemed to contain any representation or warranty whatsoever.

ALTERNATE WINDOW CONFIGURATIONS:

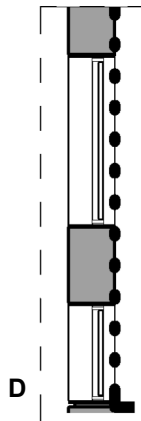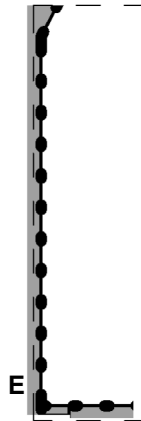


WINDOW CONFIGURATIONS VARY. REFER TO VARIATIONS C, D, AND E

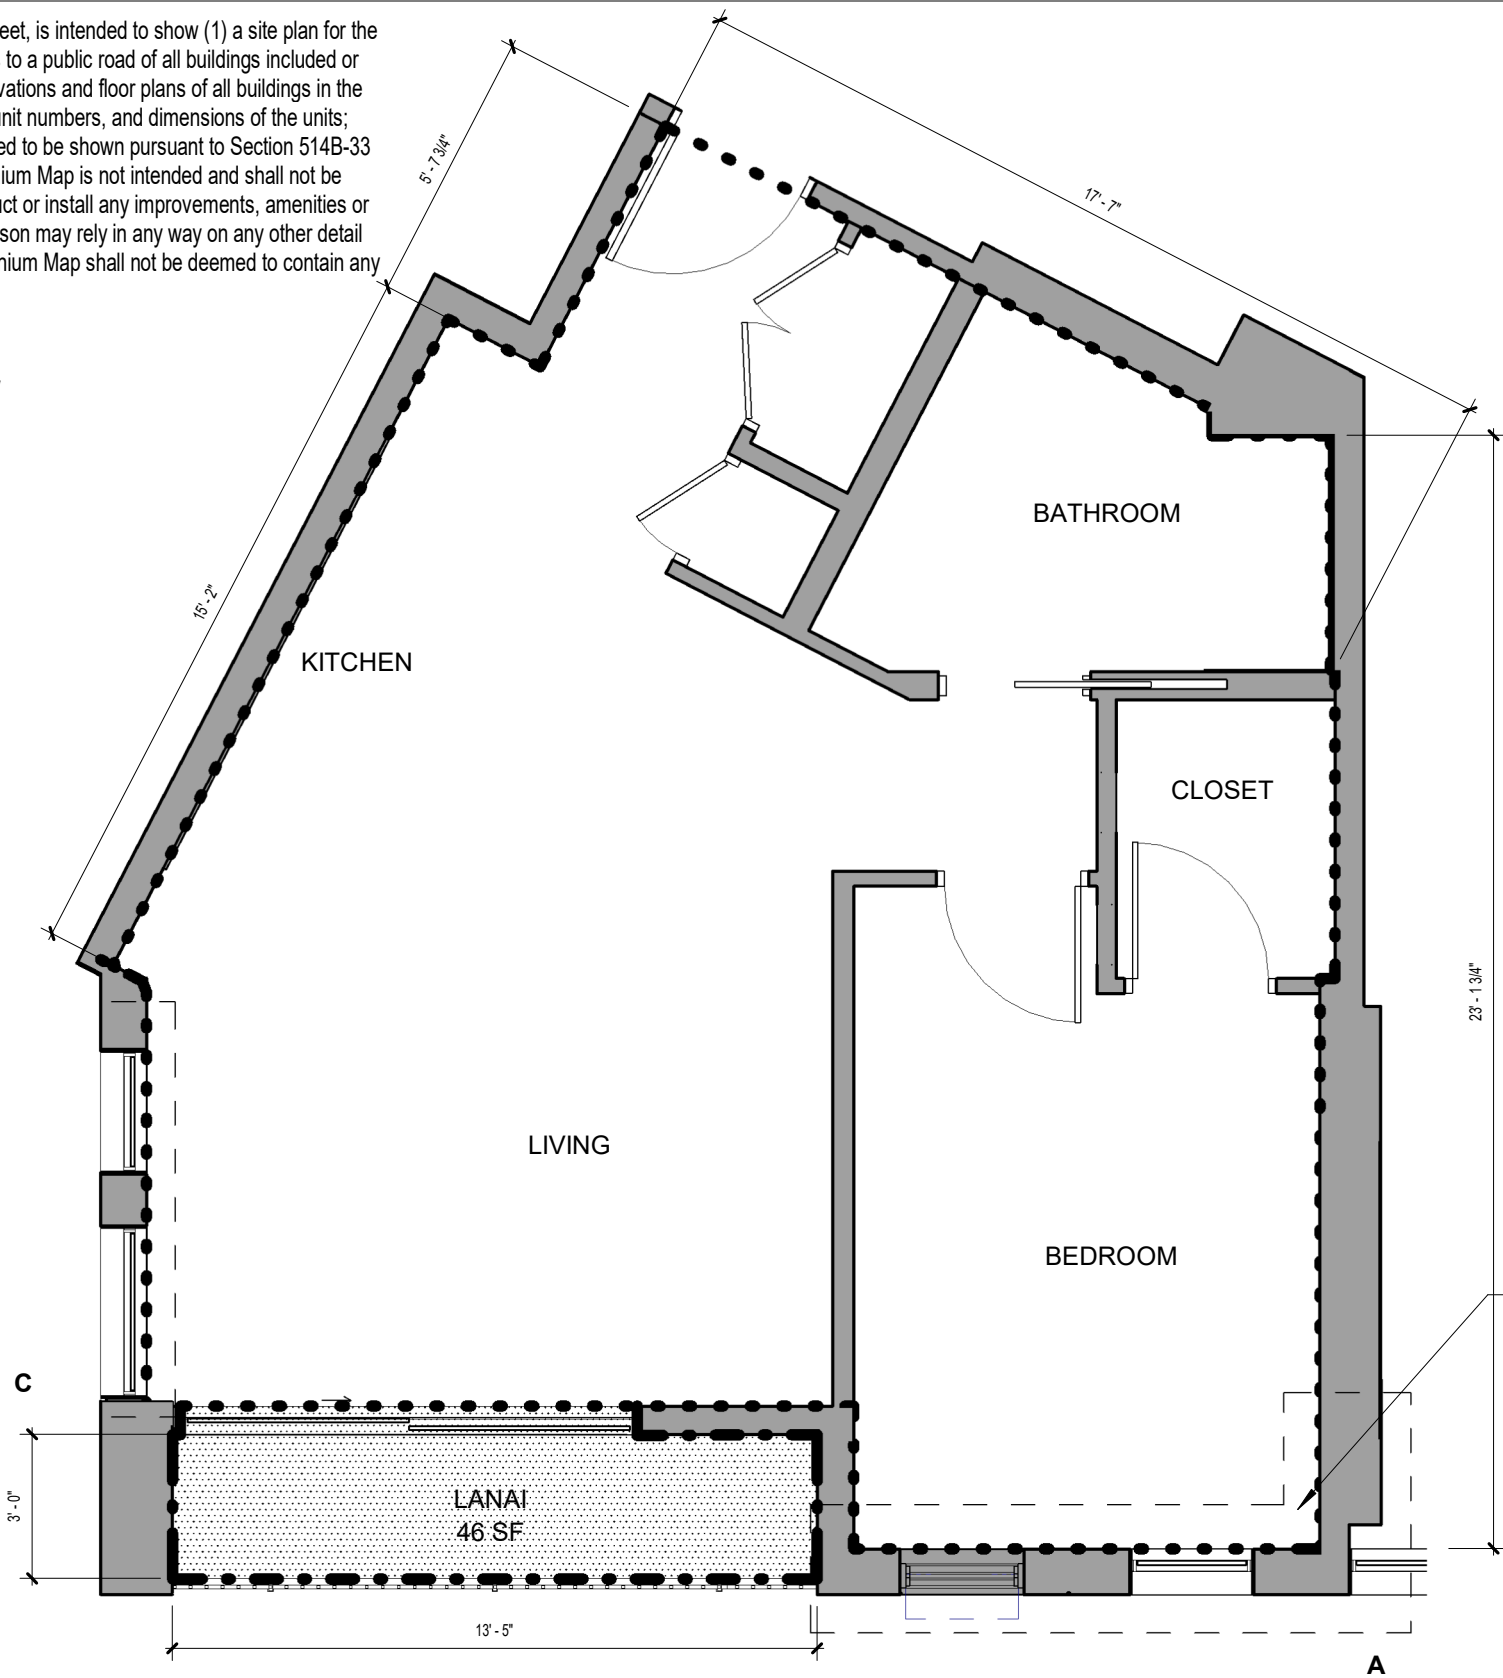


FACADE COMBINATIONS

- 1B-G (O)  
AE UNIT (3): 300, 500, 700
- 1B-G (E)  
BE UNIT (3): 200, 400, 600
- 1B-G (O)  
AC UNIT (17): 900, 1100, 1300, 1500, 1700, 1900, 2100, 2300, 2500, 2700, 2900, 3100, 3300, 3500, 3700, 3900, 4100
- 1B-G (E)  
BD UNIT (16): 1000, 1200, 1400, 1600, 1800, 2000, 2200, 2400, 2600, 2800, 3000, 3200, 3400, 3600, 3800, 4000

VARIES AT DIFFERENT LEVELS, REFER TO VARIATION B

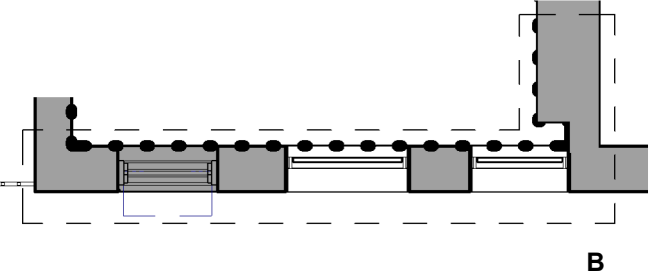

KEY PLAN

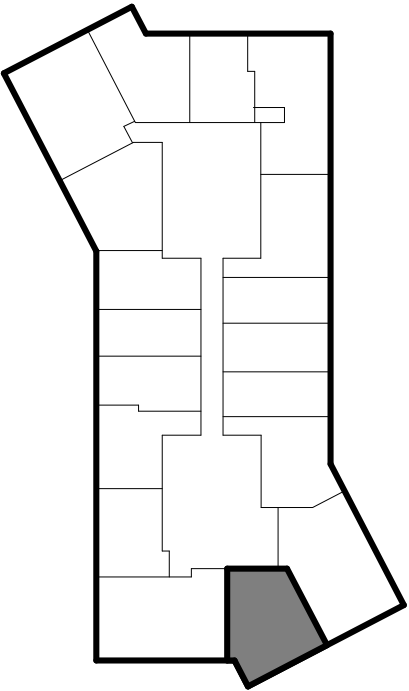

NOTE: ALL MEASUREMENTS AND AREAS ARE APPROXIMATE AND SUBJECT TO SLIGHT VARIANCES

LEGEND

- LCE-C: COMMERCIAL LIMITED COMMON ELEMENT
- GCE: GENERAL COMMON ELEMENT
- LCE-R: RESIDENTIAL LIMITED COMMON ELEMENT
- LCE-U: UNIT LIMITED COMMON ELEMENT
- COMMERICAL OR RESIDENTIAL UNIT

LEGEND

- ... SF UNIT OUTLINE
- SF LANAI OUTLINE

SOLOMON CORDWELL  
BUENZ  
255 California Street  
3rd Floor  
San Francisco, CA 94111

This work was prepared by me or under my supervision and construction of this project will be under my observation.

'A'ALI'I  
TMK: 2-3-002:107

CONDOMINIUM MAP

Condominium Map:  
RESIDENCE TYPE 1B-G

Scale:  
As indicated



Unit Type:  
1 BED / 1 BATH

Estimated Net Living Area:  
556 SF @AC 559 SF @BD  
583 SF @AE 583 SF @BE

Unit Numbers:  
(39) 200, 300, 400, 500, 600, 700, 900, 1000, 1100, 1200, 1300, 1400, 1500, 1600, 1700, 1800, 1900, 2000, 2100, 2200, 2300, 2400, 2500, 2600, 2700, 2800, 2900, 3000, 3100, 3200, 3300, 3400, 3500, 3600, 3700, 3800, 3900, 4000, 4100

Levels:  
2, 3, 4, 5, 6, 7, 9, 10, 11, 12, 13, 14, 15, 16, 17, 18, 19, 20, 21, 22, 23, 24, 25, 26, 27, 28, 29, 30, 31, 32, 33, 34, 35, 36, 37, 38, 39, 40, 41

CPR-417

Date: 07.10.2020



This Condominium Map, which includes this sheet, is intended to show (1) a site plan for the project depicting the location, layout and access to a public road of all buildings included or anticipated to be included in the project; (2) elevations and floor plans of all buildings in the project; (3) the layouts, locations, boundaries, unit numbers, and dimensions of the units; and (4) other details which is specifically required to be shown pursuant to Section 514B-33 of the Hawaii Revised Statutes. This Condominium Map is not intended and shall not be interpreted as creating any obligation to construct or install any improvements, amenities or facilities as may be depicted herein, and no person may rely in any way on any other detail or other matter depicted hereon. This Condominium Map shall not be deemed to contain any representation or warranty whatsoever.

NOTE: ALL MEASUREMENTS AND AREAS ARE APPROXIMATE AND SUBJECT TO SLIGHT VARIANCES



LEGEND

- LCE-C: COMMERCIAL LIMITED COMMON ELEMENT
- GCE: GENERAL COMMON ELEMENT
- LCE-R: RESIDENTIAL LIMITED COMMON ELEMENT
- LCE-U: UNIT LIMITED COMMON ELEMENT
- COMMERICAL OR RESIDENTIAL UNIT

LEGEND

- SF UNIT OUTLINE
- SF LANAI OUTLINE

KEY PLAN

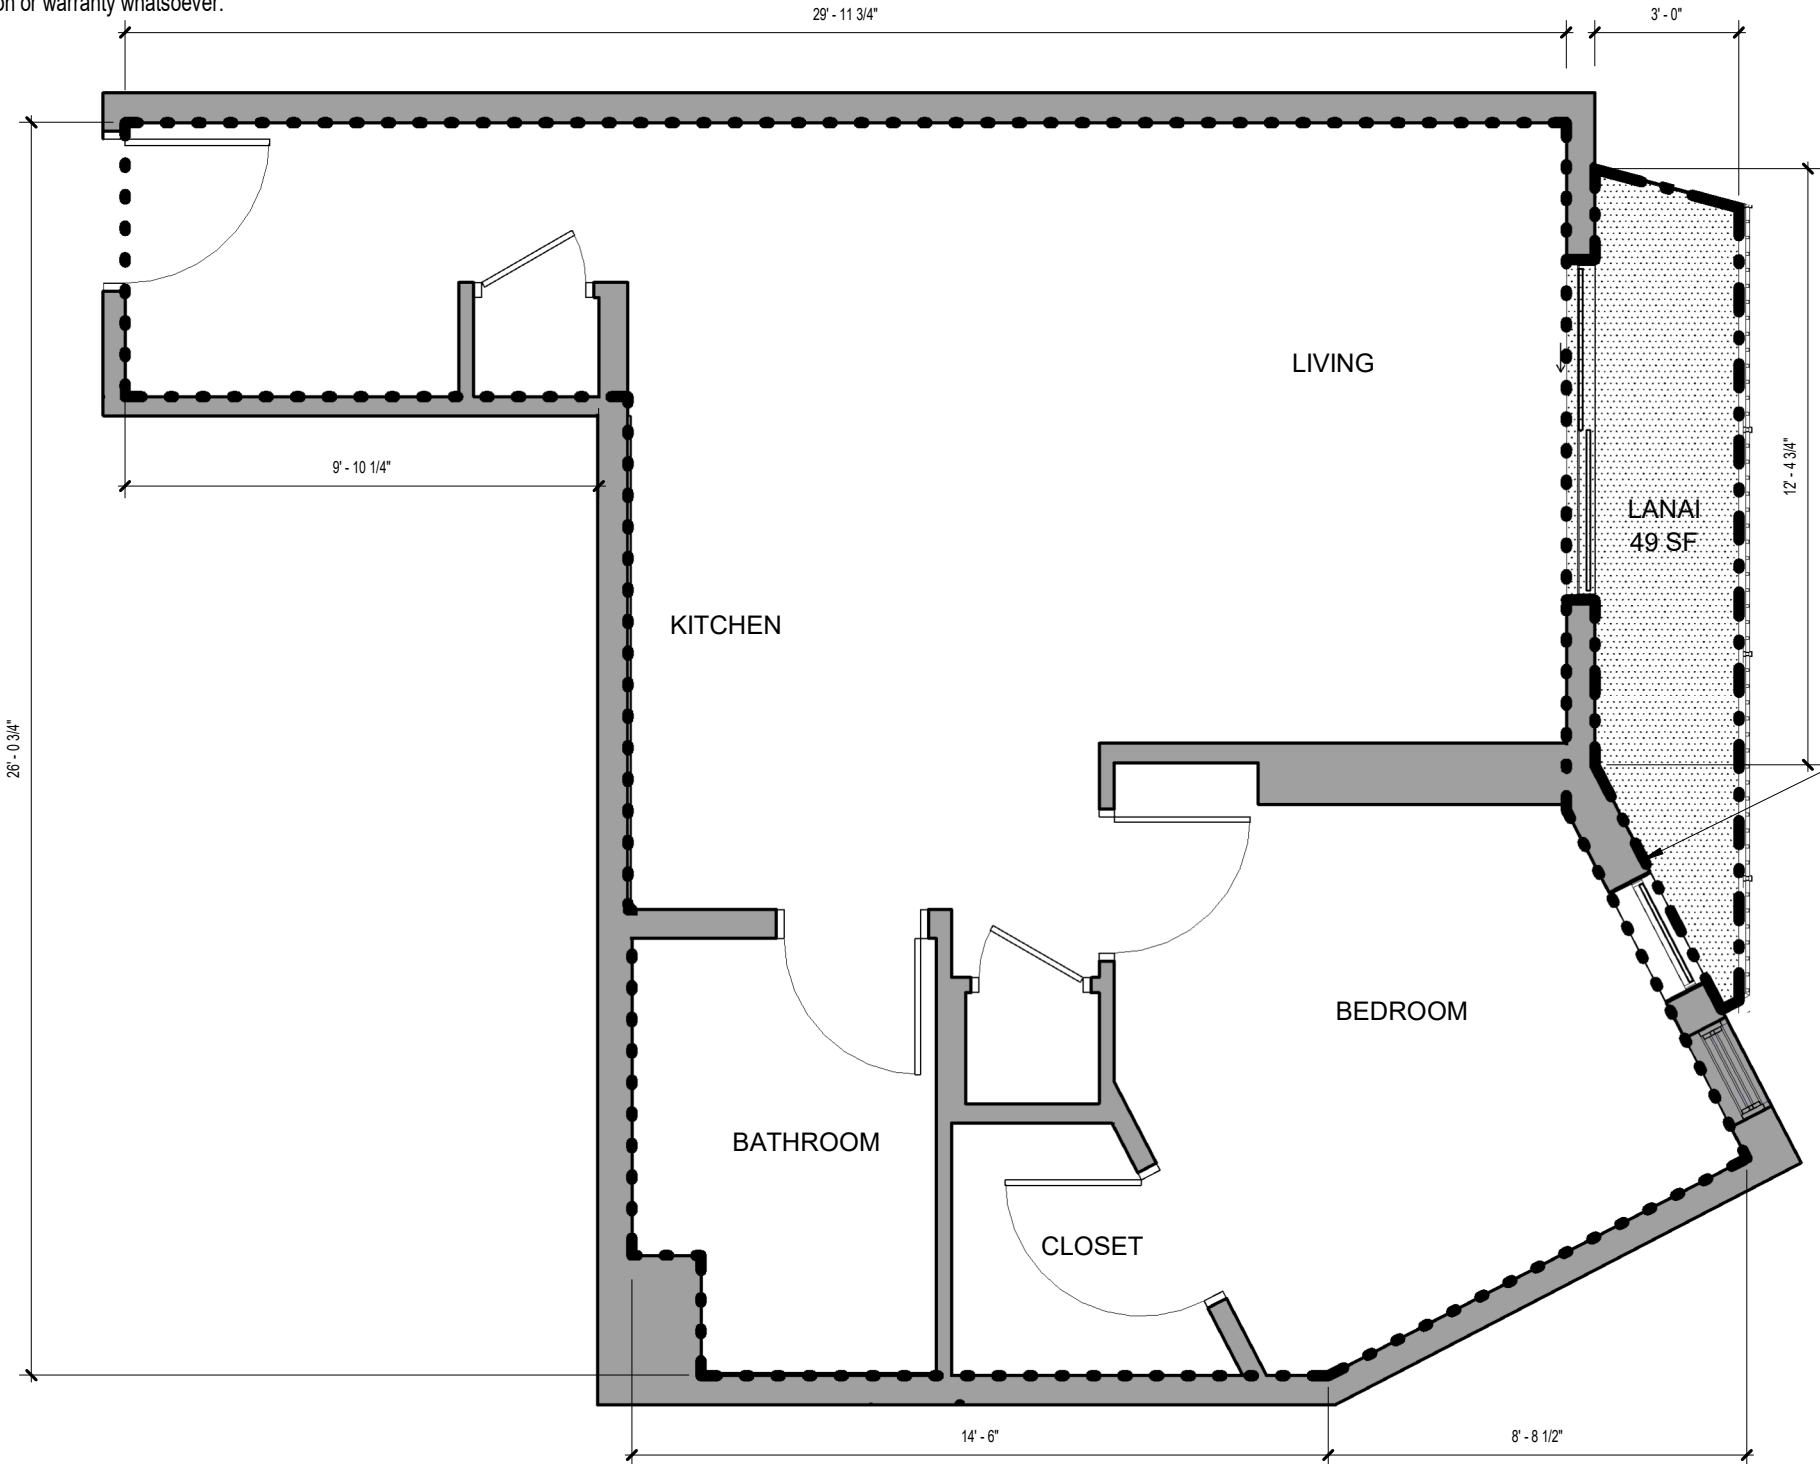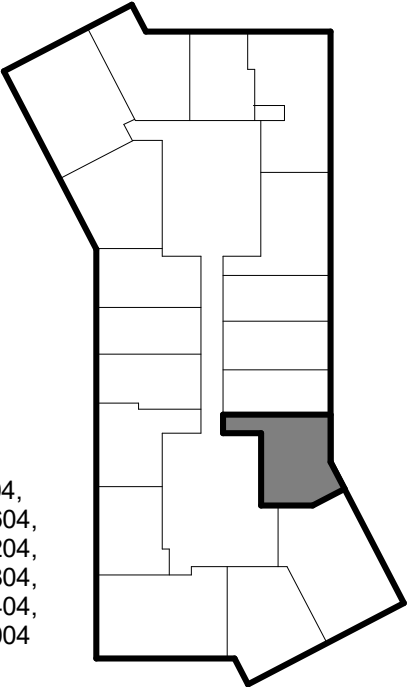

VARIES AT DIFFERENT LEVELS, REFER TO VARIATION B

- A
- UNIT (17): 904, 1104, 1304, 1504, 1704, 1904, 2104, 2304, 2504, 2704, 2904, 3104, 3304, 3504, 3704, 3904, 4104
- B
- UNIT (16): 1004, 1204, 1404, 1604, 1804, 2004, 2204, 2404, 2604, 2804, 3004, 3204, 3404, 3604, 3804, 4004

**SCB** SOLOMON CORDWELL  
BUENZ  
255 California Street  
3rd Floor  
San Francisco, CA 94111

This work was prepared by me or under my supervision and construction of this project will be under my observation.

'A'ALI'I  
TMK: 2-3-002:107

CONDOMINIUM MAP

Condominium Map:  
RESIDENCE TYPE 1B-E  
Scale:  
As indicated  
0 2' 4'

Unit Type:  
1 BED / 1 BATH

Estimated Net Living Area:  
575 SF

Unit Numbers:  
(33) 904, 1004, 1104, 1204, 1304, 1404, 1504, 1604, 1704, 1804, 1904, 2004, 2104, 2204, 2304, 2404, 2504, 2604, 2704, 2804, 2904, 3004, 3104, 3204, 3304, 3404, 3504, 3604, 3704, 3804, 3904, 4004, 4104  
Levels:  
9, 10, 11, 12, 13, 14, 15, 16, 17, 18, 19, 20, 21, 22, 23, 24, 25, 26, 27, 28, 29, 30, 31, 32, 33, 34, 35, 36, 37, 38, 39, 40, 41

CPR-418-A

Date: 07.10.2020



This Condominium Map, which includes this sheet, is intended to show (1) a site plan for the project depicting the location, layout and access to a public road of all buildings included or anticipated to be included in the project; (2) elevations and floor plans of all buildings in the project; (3) the layouts, locations, boundaries, unit numbers, and dimensions of the units; and (4) other details which is specifically required to be shown pursuant to Section 514B-33 of the Hawaii Revised Statutes. This Condominium Map is not intended and shall not be interpreted as creating any obligation to construct or install any improvements, amenities or facilities as may be depicted herein, and no person may rely in any way on any other detail or other matter depicted hereon. This Condominium Map shall not be deemed to contain any representation or warranty whatsoever.

NOTE: ALL MEASUREMENTS AND AREAS ARE APPROXIMATE AND SUBJECT TO SLIGHT VARIANCES



LEGEND

- LCE-C: COMMERCIAL LIMITED COMMON ELEMENT
- GCE: GENERAL COMMON ELEMENT
- LCE-R: RESIDENTIAL LIMITED COMMON ELEMENT
- LCE-U: UNIT LIMITED COMMON ELEMENT
- COMMERICAL OR RESIDENTIAL UNIT

LEGEND

- SF UNIT OUTLINE
- SF LANAI OUTLINE

KEY PLAN

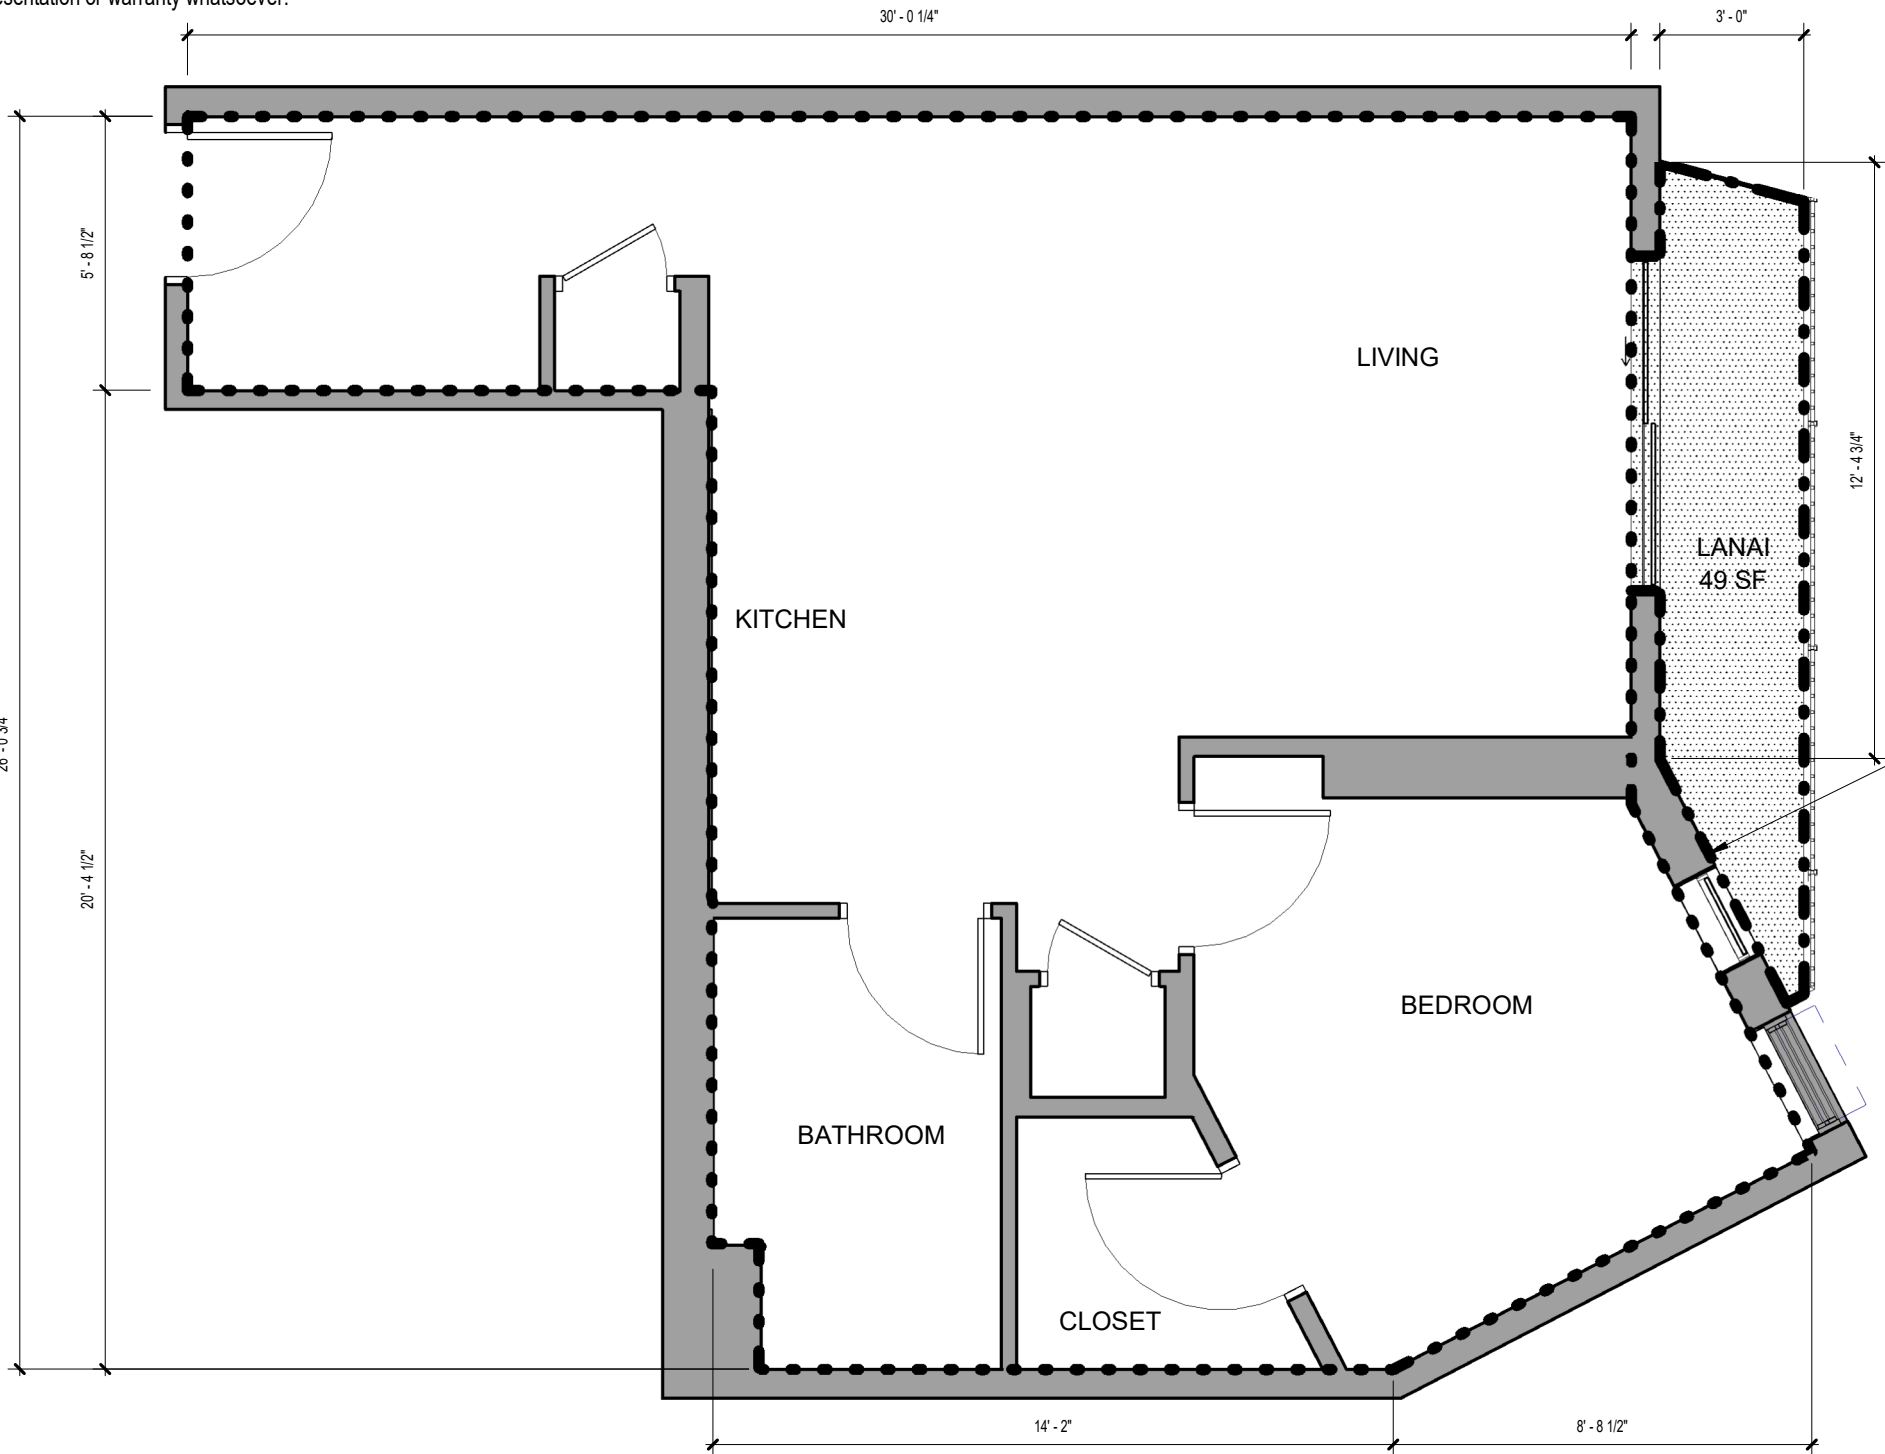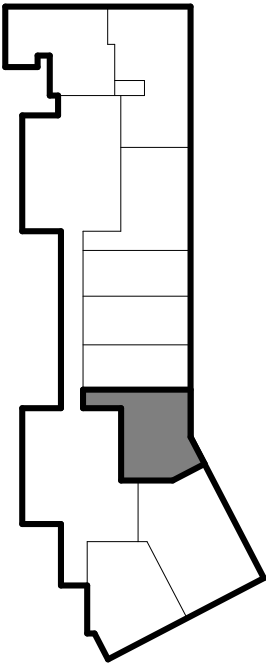

VARIES AT DIFFERENT LEVELS, REFER TO VARIATION B

- UNIT (4): 204, 404, 604, 804
- UNIT (3): 304, 504, 704

SOLOMON CORDWELL  
BUENZ  
255 California Street  
3rd Floor  
San Francisco, CA 94111

This work was prepared by me or under my supervision and construction of this project will be under my observation.

'A'ALI'I  
TMK: 2-3-002:107

CONDOMINIUM MAP

Condominium Map:  
RESIDENCE TYPE 1B-E  
Scale:  
As indicated

Unit Type:  
1 BED / 1 BATH

Estimated Net Living Area:  
569 SF


Unit Numbers:  
(7) 204, 304, 404, 504, 604, 704, 804  
Levels:  
2, 3, 4, 5, 6, 7, 8

CPR-418-B

Date: 07.10.2020



This Condominium Map, which includes this sheet, is intended to show (1) a site plan for the project depicting the location, layout and access to a public road of all buildings included or anticipated to be included in the project; (2) elevations and floor plans of all buildings in the project; (3) the layouts, locations, boundaries, unit numbers, and dimensions of the units; and (4) other details which is specifically required to be shown pursuant to Section 514B-33 of the Hawaii Revised Statutes. This Condominium Map is not intended and shall not be interpreted as creating any obligation to construct or install any improvements, amenities or facilities as may be depicted herein, and no person may rely in any way on any other detail or other matter depicted hereon. This Condominium Map shall not be deemed to contain any representation or warranty whatsoever.

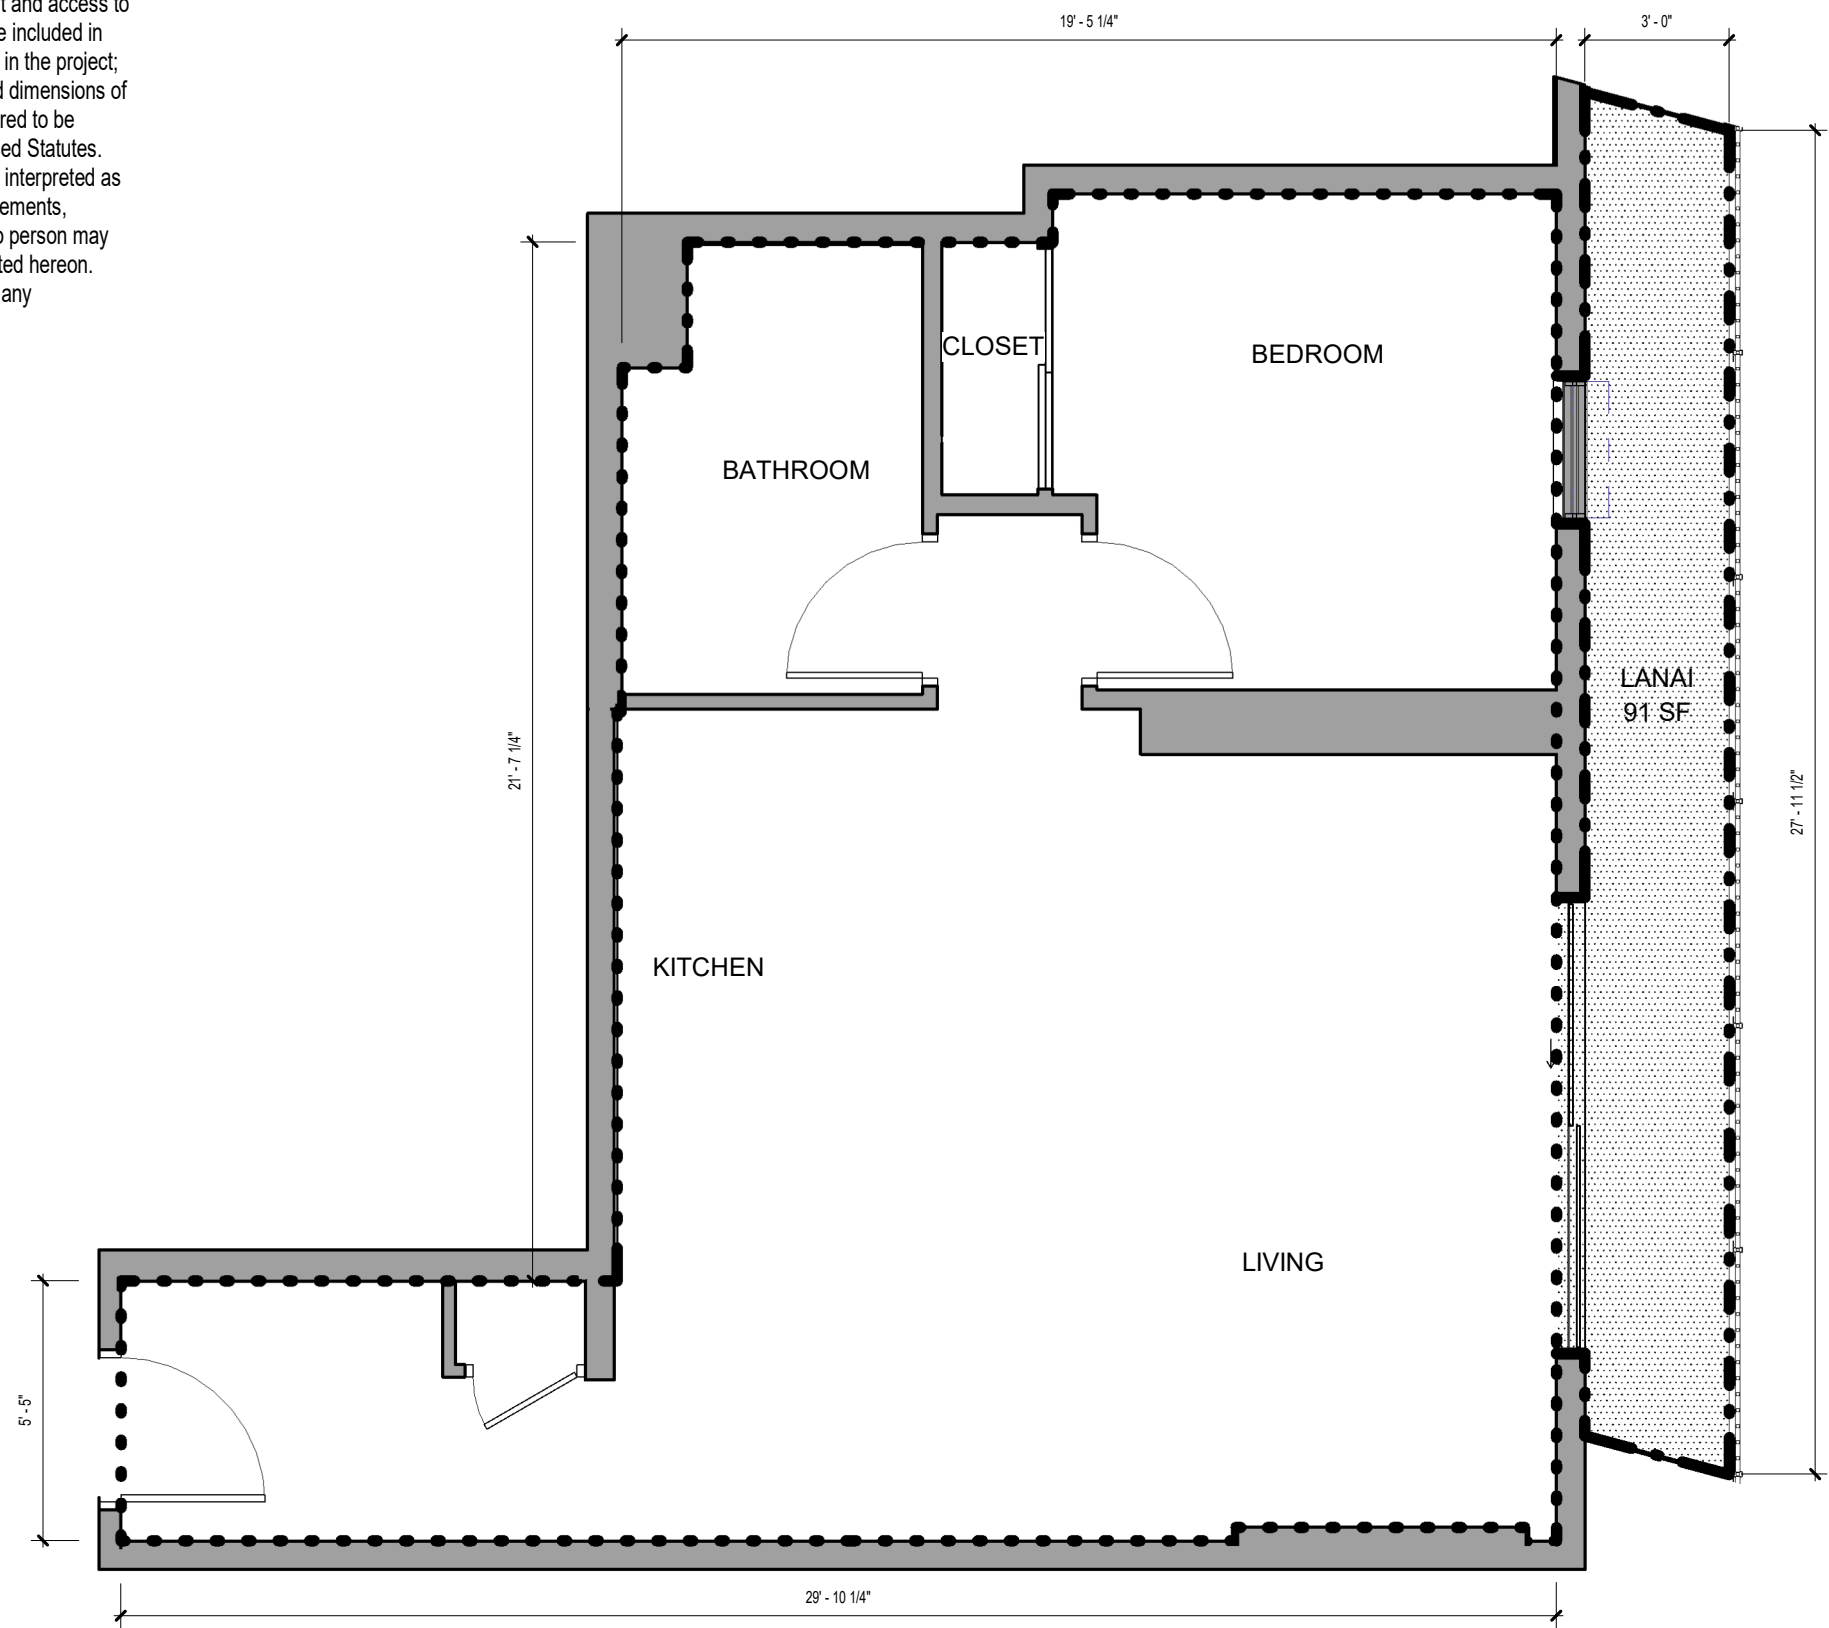

NOTE: ALL MEASUREMENTS AND AREAS ARE APPROXIMATE AND SUBJECT TO SLIGHT VARIANCES


LEGEND

- LCE-C: COMMERCIAL LIMITED COMMON ELEMENT
- GCE: GENERAL COMMON ELEMENT
- LCE-R: RESIDENTIAL LIMITED COMMON ELEMENT
- LCE-U: UNIT LIMITED COMMON ELEMENT
- COMMERCIAL OR RESIDENTIAL UNIT

LEGEND

- SF UNIT OUTLINE
- SF LANAI OUTLINE

KEY PLAN

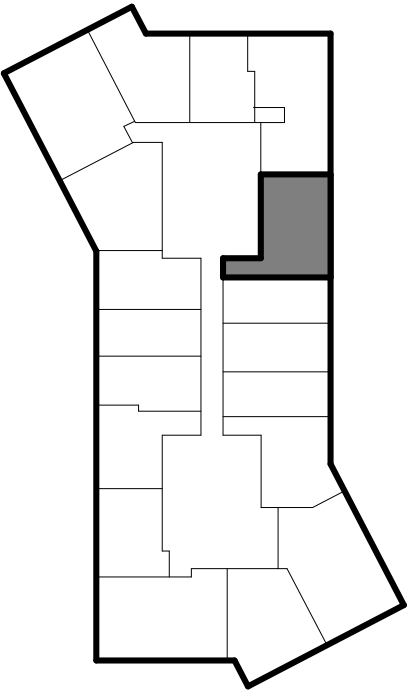

**SCB** SOLOMON CORDWELL  
BUENZ  
255 California Street  
3rd Floor  
San Francisco, CA 94111

This work was prepared by me or under my supervision and construction of this project will be under my observation.

'A'ALI'I  
TMK: 2-3-002:107

CONDOMINIUM MAP

Condominium Map:  
RESIDENCE TYPE 1B-H  
Scale:  
As indicated

Unit Type:  
1 BED / 1 BATH

Estimated Net Living Area:  
588 SF


Unit Numbers:  
(33) 912, 1012, 1112, 1212, 1312, 1412, 1512, 1612, 1712, 1812, 1912, 2012, 2112, 2212, 2312, 2412, 2512, 2612, 2712, 2812, 2912, 3012, 3112, 3212, 3312, 3412, 3512, 3612, 3712, 3812, 3912, 4012, 4112  
Levels:  
9, 10, 11, 12, 13, 14, 15, 16, 17, 18, 19, 20, 21, 22, 23, 24, 25, 26, 27, 28, 29, 30, 31, 32, 33, 34, 35, 36, 37, 38, 39, 40, 41

CPR-419-A

Date: 07.10.2020



This Condominium Map, which includes this sheet, is intended to show (1) a site plan for the project depicting the location, layout and access to a public road of all buildings included or anticipated to be included in the project; (2) elevations and floor plans of all buildings in the project; (3) the layouts, locations, boundaries, unit numbers, and dimensions of the units; and (4) other details which is specifically required to be shown pursuant to Section 514B-33 of the Hawaii Revised Statutes. This Condominium Map is not intended and shall not be interpreted as creating any obligation to construct or install any improvements, amenities or facilities as may be depicted herein, and no person may rely in any way on any other detail or other matter depicted hereon. This Condominium Map shall not be deemed to contain any representation or warranty whatsoever.

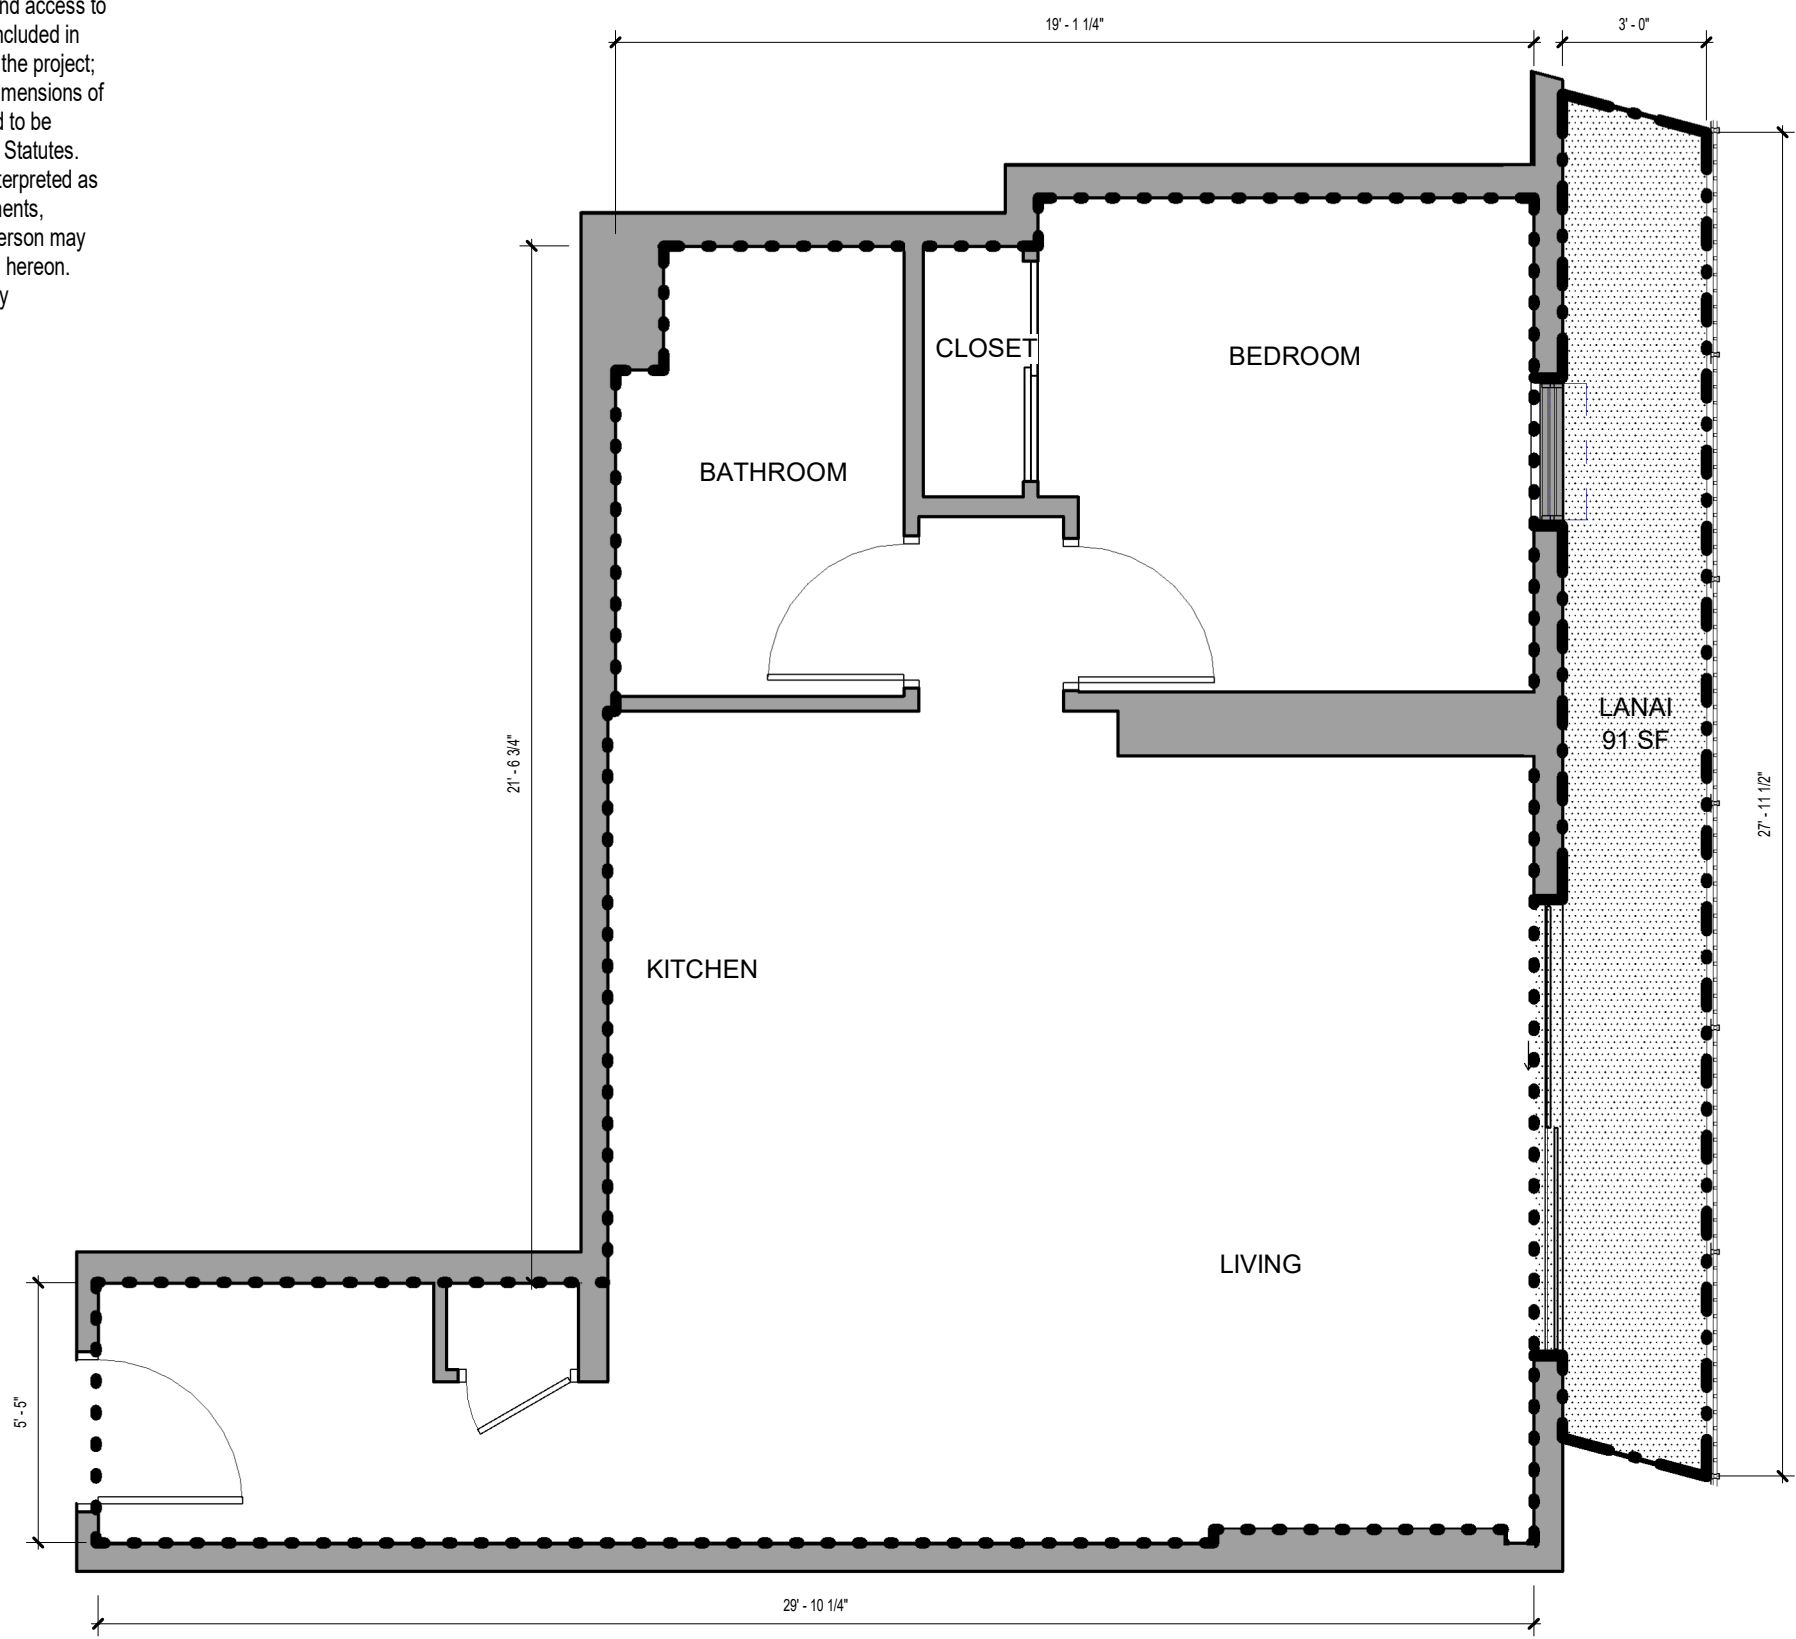

NOTE: ALL MEASUREMENTS AND AREAS ARE APPROXIMATE AND SUBJECT TO SLIGHT VARIANCES


LEGEND

- LCE-C: COMMERCIAL LIMITED COMMON ELEMENT
- GCE: GENERAL COMMON ELEMENT
- LCE-R: RESIDENTIAL LIMITED COMMON ELEMENT
- LCE-U: UNIT LIMITED COMMON ELEMENT
- COMMERCIAL OR RESIDENTIAL UNIT

LEGEND

- SF UNIT OUTLINE
- SF LANAI OUTLINE

KEY PLAN

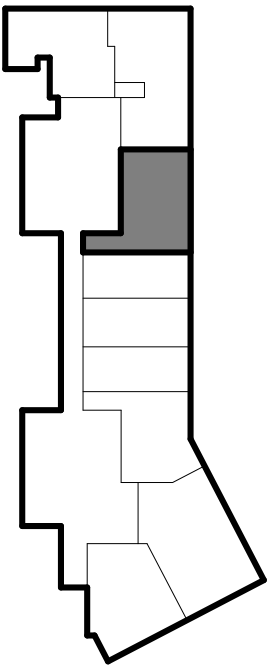

**SCB** SOLOMON CORDWELL  
BUENZ  
255 California Street  
3rd Floor  
San Francisco, CA 94111

This work was prepared by me or under my supervision and construction of this project will be under my observation.

'A'ALI'I  
TMK: 2-3-002:107

CONDOMINIUM MAP

Condominium Map:  
RESIDENCE TYPE 1B-H  
Scale:  
As indicated

Unit Type:  
1 BED / 1 BATH

Estimated Net Living Area:  
582 SF

Unit Numbers:  
(6) 212, 312, 412, 512, 612, 712


Levels:  
2, 3, 4, 5, 6, 7

CPR-419-B

Date: 07.10.2020



This Condominium Map, which includes this sheet, is intended to show (1) a site plan for the project depicting the location, layout and access to a public road of all buildings included or anticipated to be included in the project; (2) elevations and floor plans of all buildings in the project; (3) the layouts, locations, boundaries, unit numbers, and dimensions of the units; and (4) other details which is specifically required to be shown pursuant to Section 514B-33 of the Hawaii Revised Statutes. This Condominium Map is not intended and shall not be interpreted as creating any obligation to construct or install any improvements, amenities or facilities as may be depicted herein, and no person may rely in any way on any other detail or other matter depicted hereon. This Condominium Map shall not be deemed to contain any representation or warranty whatsoever.

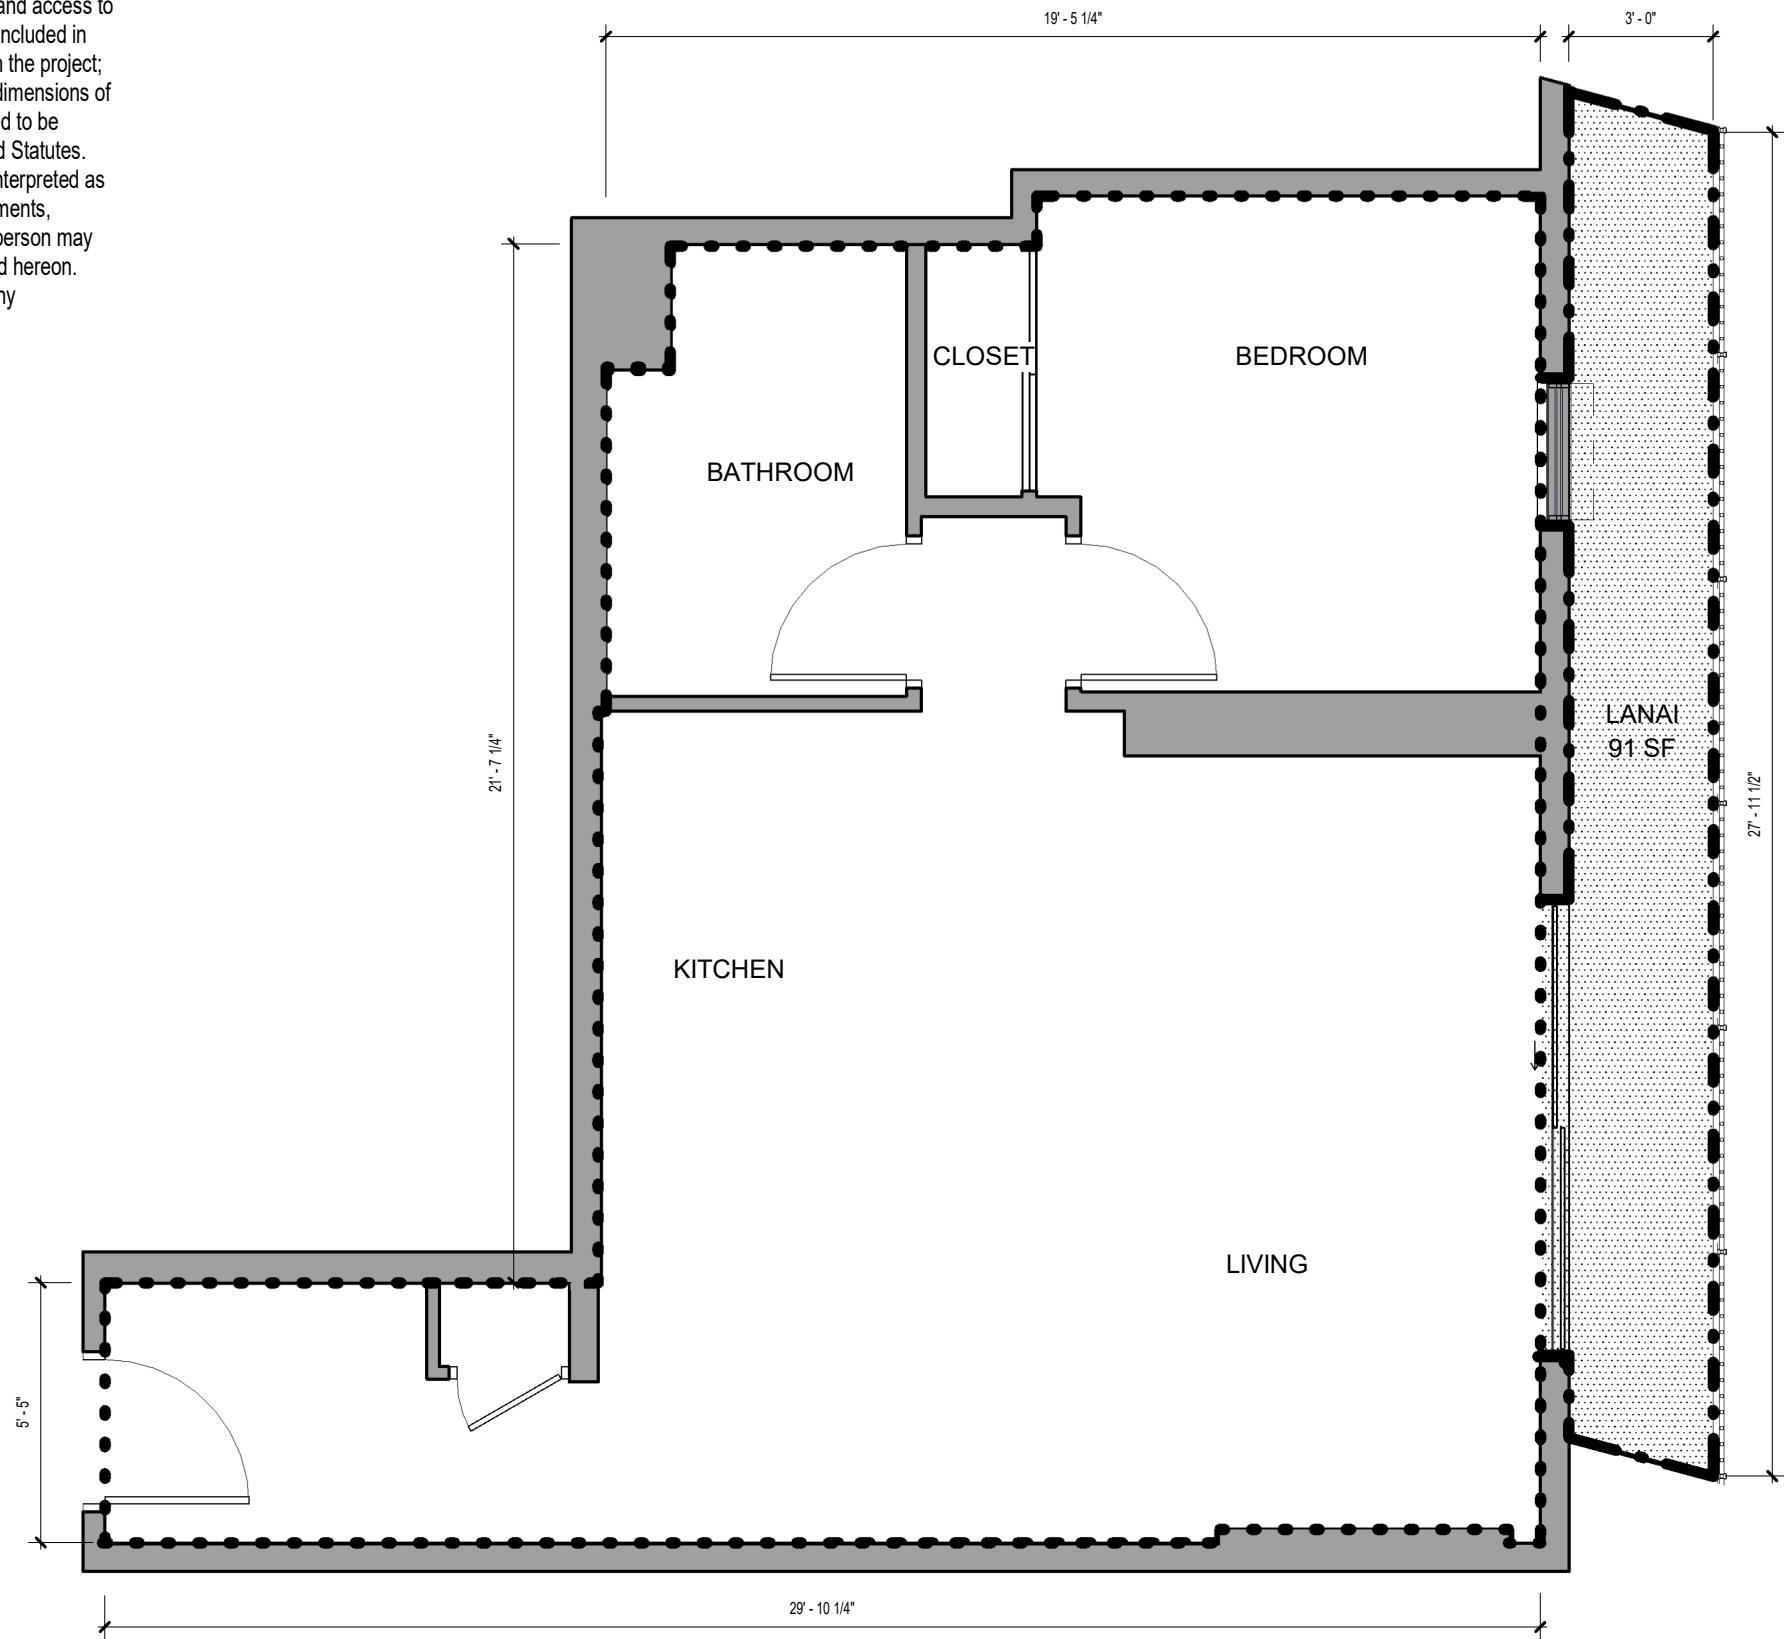

NOTE: ALL MEASUREMENTS AND AREAS ARE APPROXIMATE AND SUBJECT TO SLIGHT VARIANCES


LEGEND

- LCE-C: COMMERCIAL LIMITED COMMON ELEMENT
- GCE: GENERAL COMMON ELEMENT
- LCE-R: RESIDENTIAL LIMITED COMMON ELEMENT
- LCE-U: UNIT LIMITED COMMON ELEMENT
- COMMERCIAL OR RESIDENTIAL UNIT

LEGEND

- SF UNIT OUTLINE
- SF LANAI OUTLINE

KEY PLAN

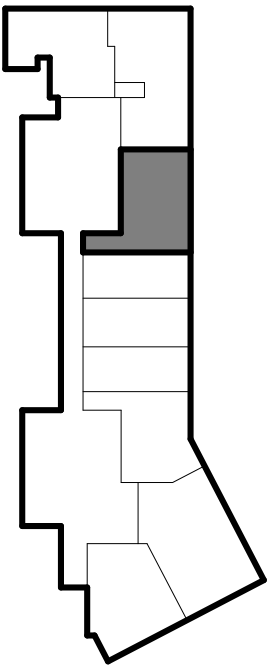

**SCB** SOLOMON CORDWELL  
BUENZ  
255 California Street  
3rd Floor  
San Francisco, CA 94111

This work was prepared by me or under my supervision and construction of this project will be under my observation.

'A'ALI'I  
TMK: 2-3-002:107

CONDOMINIUM MAP

Condominium Map:  
RESIDENCE TYPE 1B-H  
Scale:  
As indicated

Unit Type:  
1 BED / 1 BATH

Estimated Net Living Area:  
588 SF

Unit Numbers:  
(1) 812  
Levels:  
8

CPR-419-C

Date: 07.10.2020



This Condominium Map, which includes this sheet, is intended to show (1) a site plan for the project depicting the location, layout and access to a public road of all buildings included or anticipated to be included in the project; (2) elevations and floor plans of all buildings in the project; (3) the layouts, locations, boundaries, unit numbers, and dimensions of the units; and (4) other details which is specifically required to be shown pursuant to Section 514B-33 of the Hawaii Revised Statutes. This Condominium Map is not intended and shall not be interpreted as creating any obligation to construct or install any improvements, amenities or facilities as may be depicted herein, and no person may rely in any way on any other detail or other matter depicted hereon. This Condominium Map shall not be deemed to contain any representation or warranty whatsoever.

NOTE: ALL MEASUREMENTS AND AREAS ARE APPROXIMATE AND SUBJECT TO SLIGHT VARIANCES



LEGEND

- LCE-C: COMMERCIAL LIMITED COMMON ELEMENT
- GCE: GENERAL COMMON ELEMENT
- LCE-R: RESIDENTIAL LIMITED COMMON ELEMENT
- LCE-U: UNIT LIMITED COMMON ELEMENT
- COMMERICAL OR RESIDENTIAL UNIT

LEGEND

- SF UNIT OUTLINE
- SF LANAI OUTLINE


KEY PLAN

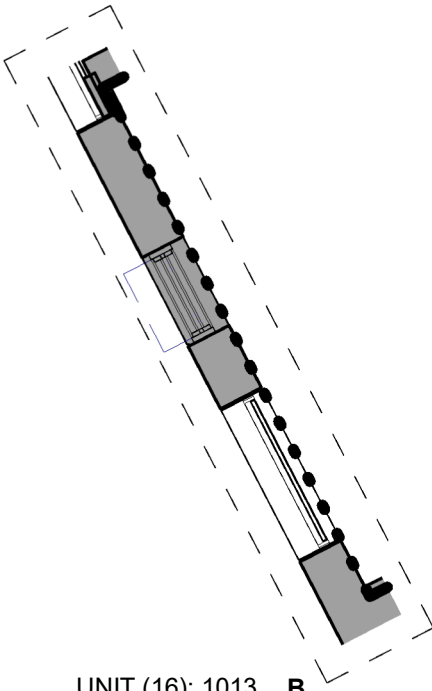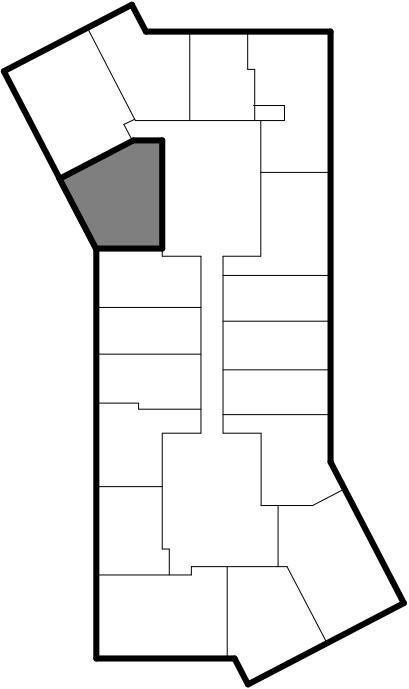

UNIT (16): 1013, 1213, 1413, 1613, 1813, 2013, 2213, 2413, 2613, 2813, 3013, 3213, 3413, 3613, 3813, 4013

UNIT (17): 0913, 1113, 1313, 1513, 1713, 1913, 2113, 2313, 2513, 2713, 2913, 3113, 3313, 3513, 3713, 3913, 4113

VARIES AT DIFFERENT LEVELS, REFER TO VARIATION B

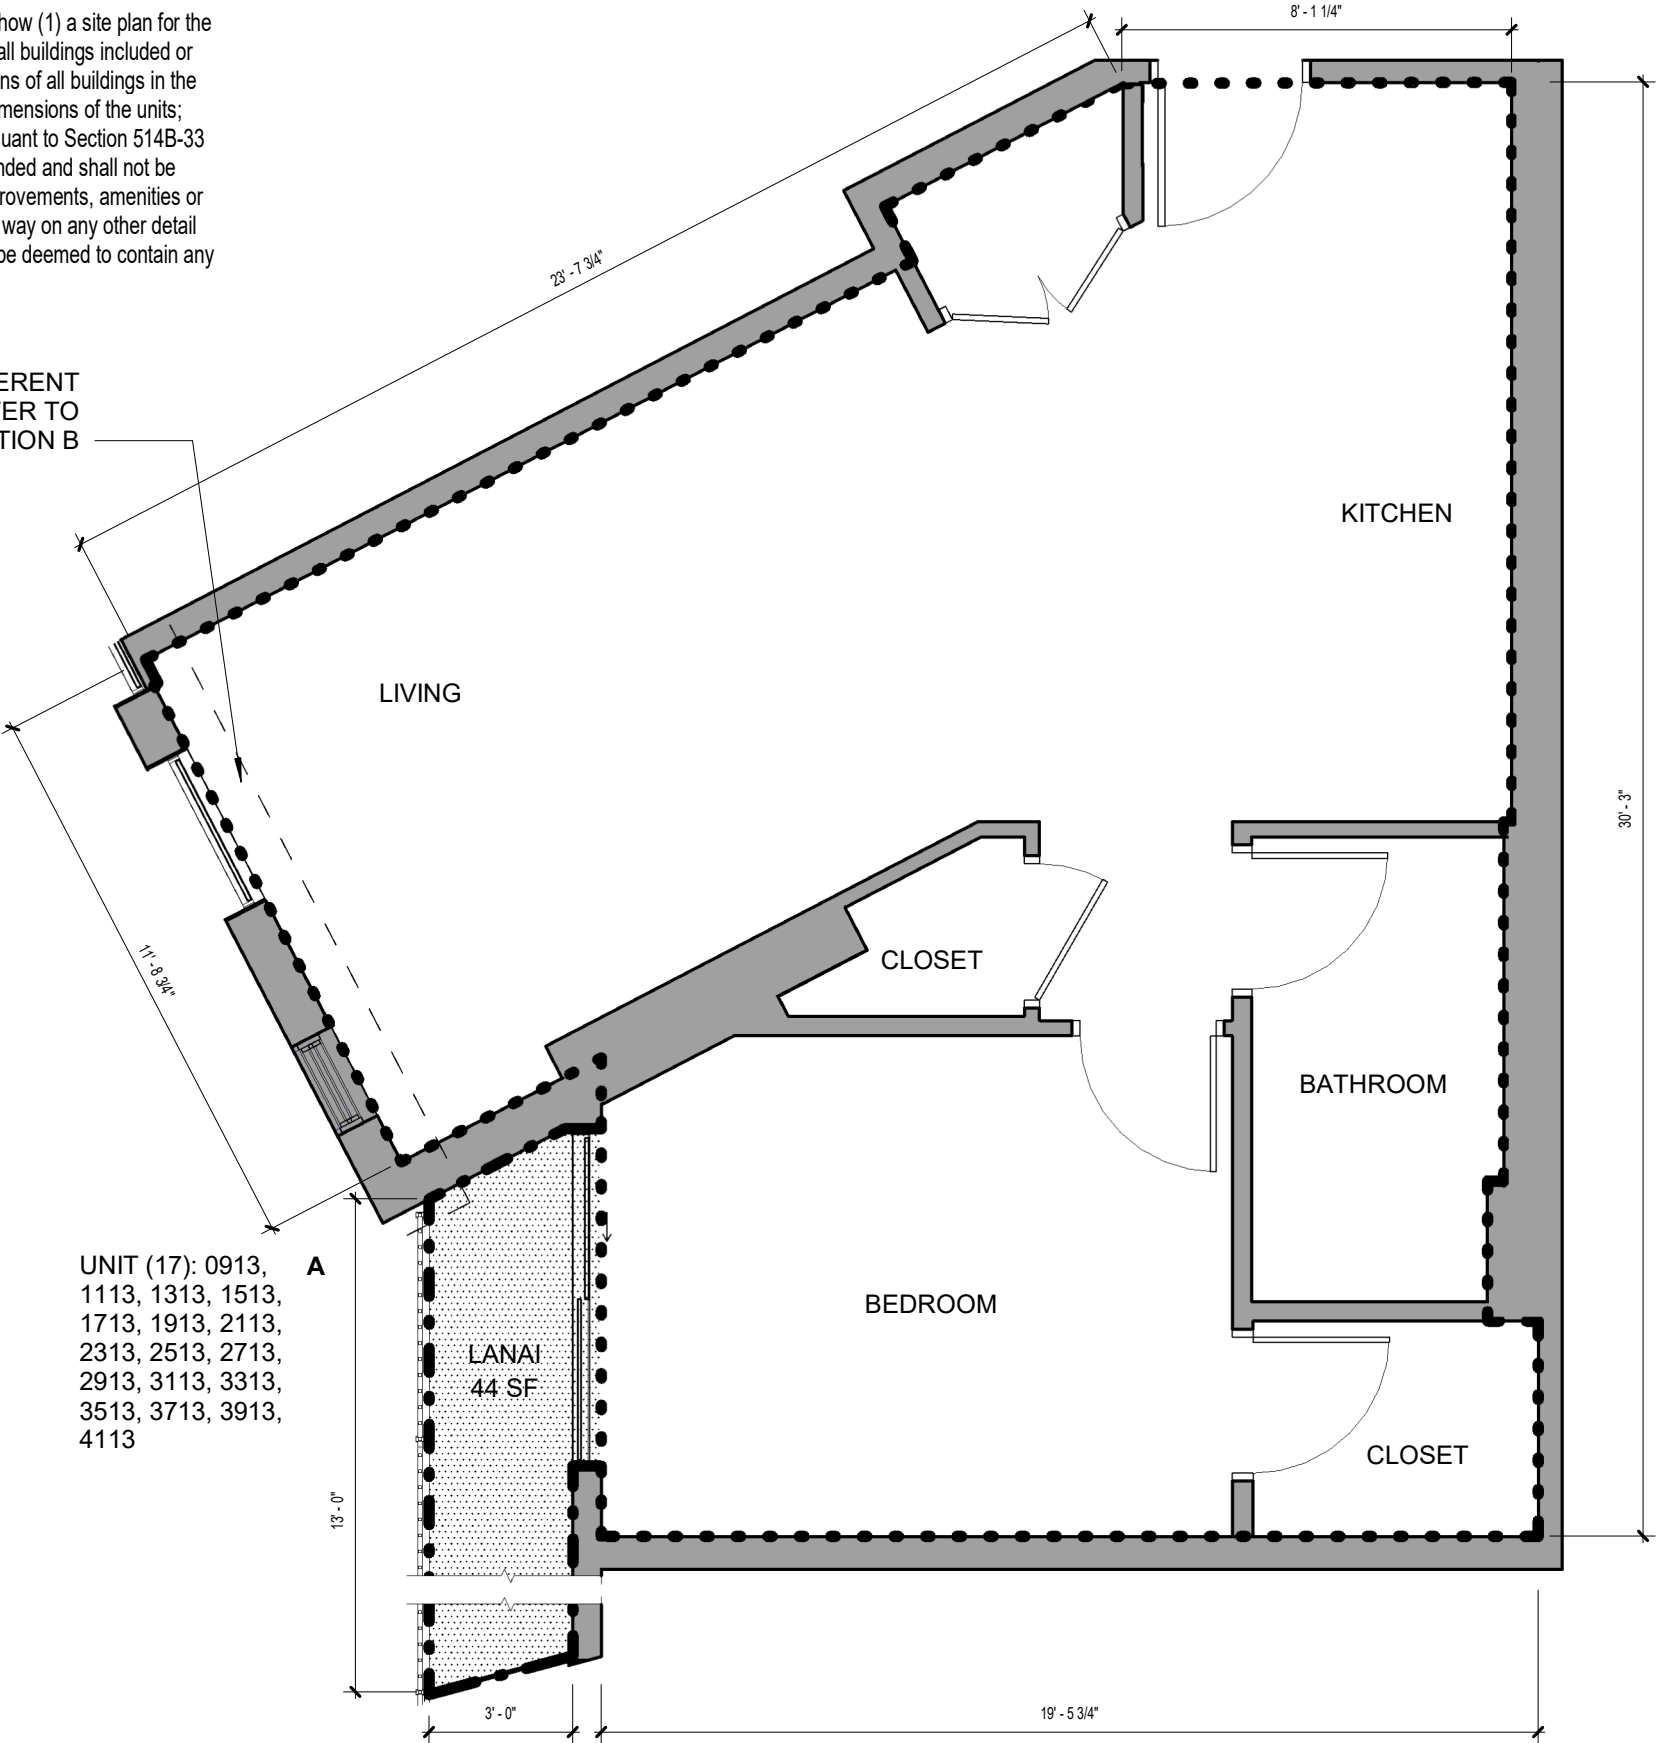

SOLOMON CORDWELL  
BUENZ  
255 California Street  
3rd Floor  
San Francisco, CA 94111

This work was prepared by me or under my supervision and construction of this project will be under my observation.

'A'ALI'I  
TMK: 2-3-002:107

CONDOMINIUM MAP

Condominium Map:  
RESIDENCE TYPE 1B-I  
Scale:  
As indicated  
0 2' 4'

Unit Type:  
1 BED / 1 BATH

Estimated Net Living Area:  
624 SF


Unit Numbers:  
(33) 913, 1013, 1113, 1213, 1313, 1413, 1513, 1613, 1713, 1813, 1913, 2013, 2113, 2213, 2313, 2413, 2513, 2613, 2713, 2813, 2913, 3013, 3113, 3213, 3313, 3413, 3513, 3613, 3713, 3813, 3913, 4013, 4113  
Levels:  
9, 10, 11, 12, 13, 14, 15, 16, 17, 18, 19, 20, 21, 22, 23, 24, 25, 26, 27, 28, 29, 30, 31, 32, 33, 34, 35, 36, 37, 38, 39, 40, 41

CPR-420

Date: 07.10.2020



This Condominium Map, which includes this sheet, is intended to show (1) a site plan for the project depicting the location, layout and access to a public road of all buildings included or anticipated to be included in the project; (2) elevations and floor plans of all buildings in the project; (3) the layouts, locations, boundaries, unit numbers, and dimensions of the units; and (4) other details which is specifically required to be shown pursuant to Section 514B-33 of the Hawaii Revised Statutes. This Condominium Map is not intended and shall not be interpreted as creating any obligation to construct or install any improvements, amenities or facilities as may be depicted herein, and no person may rely in any way on any other detail or other matter depicted hereon. This Condominium Map shall not be deemed to contain any representation or warranty whatsoever.

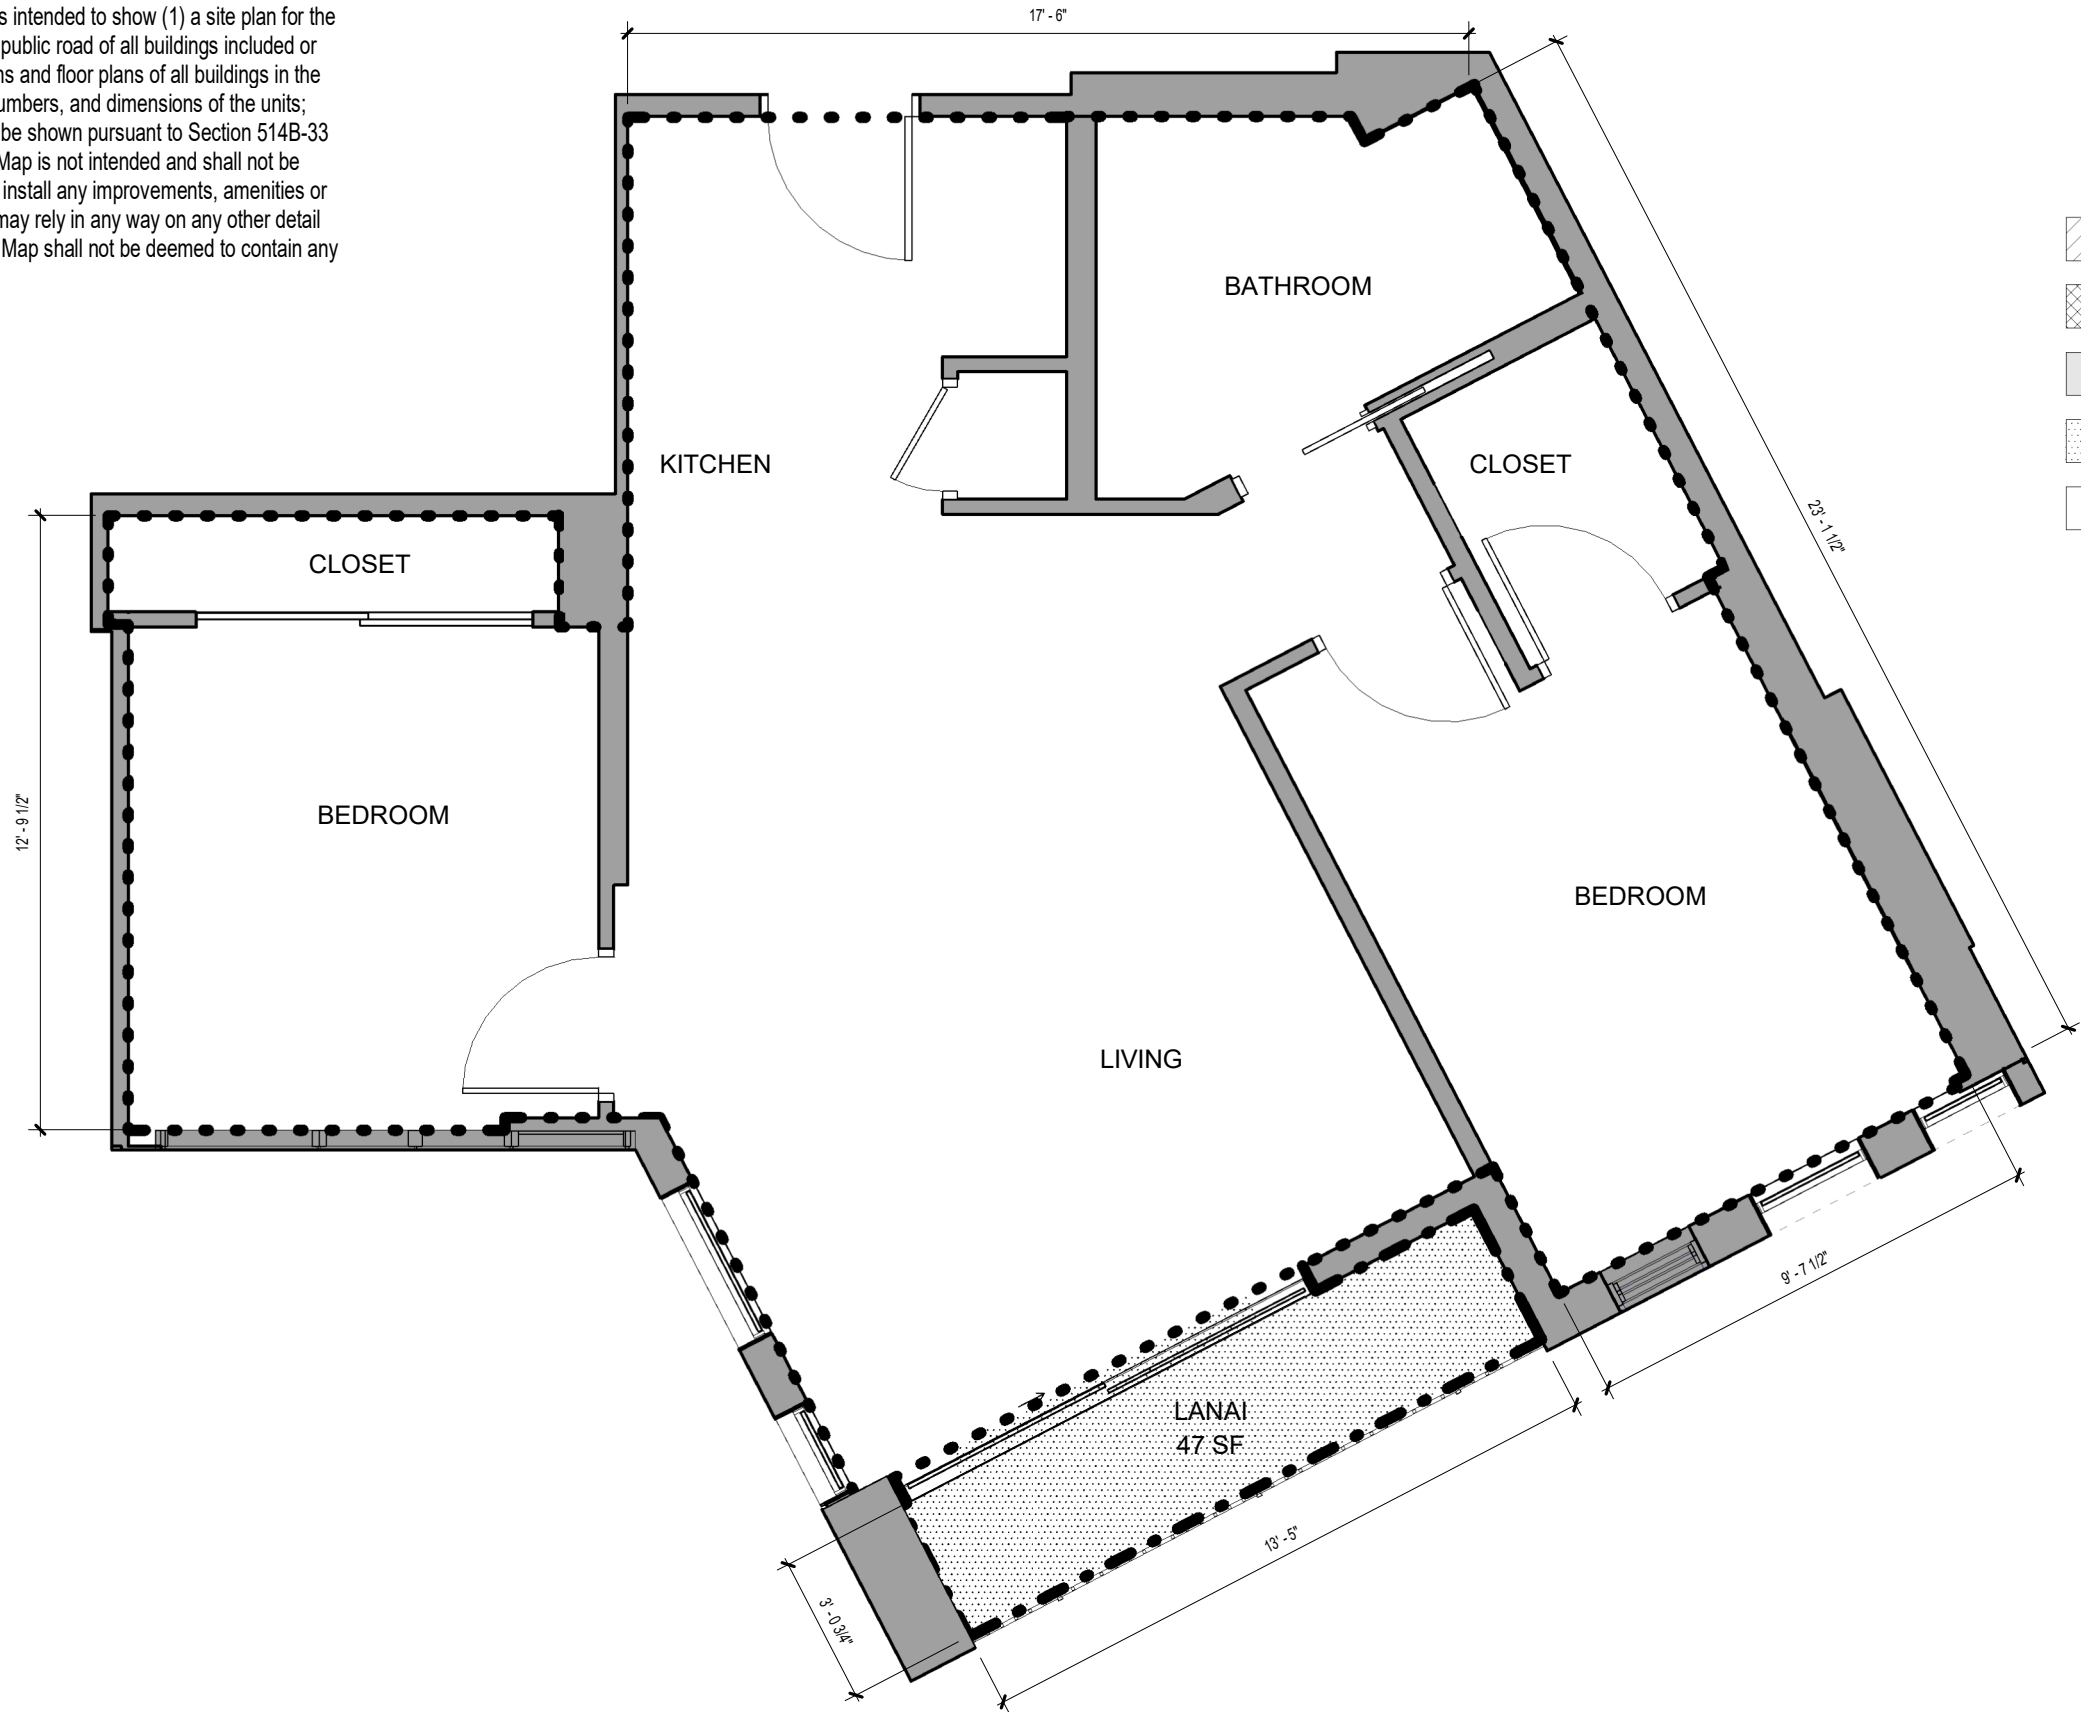


NOTE: ALL MEASUREMENTS AND AREAS ARE APPROXIMATE AND SUBJECT TO SLIGHT VARIANCES

- LEGEND**
- LCE-C: COMMERCIAL LIMITED COMMON ELEMENT
  - GCE: GENERAL COMMON ELEMENT
  - LCE-R: RESIDENTIAL LIMITED COMMON ELEMENT
  - LCE-U: UNIT LIMITED COMMON ELEMENT
  - COMMERICAL OR RESIDENTIAL UNIT

- LEGEND**
- SF UNIT OUTLINE
  - SF LANAI OUTLINE

KEY PLAN

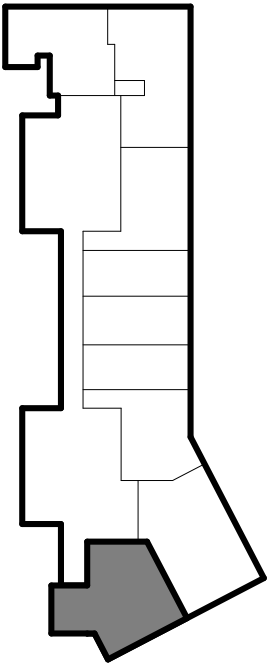

**SCB** SOLOMON CORDWELL  
BUENZ  
255 California Street  
3rd Floor  
San Francisco, CA 94111

This work was prepared by me or under my supervision and construction of this project will be under my observation.

'A'ALI'I  
TMK: 2-3-002:107

CONDOMINIUM MAP

Condominium Map:  
RESIDENCE TYPE 2B-A  
Scale:  
As indicated  
0 2' 4'

Unit Type:  
2 BED / 1 BATH

Estimated Net Living Area:  
702 SF


Unit Numbers:  
(1) 800  
Levels:  
8

CPR-421

Date: 07.10.2020




This Condominium Map, which includes this sheet, is intended to show (1) a site plan for the project depicting the location, layout and access to a public road of all buildings included or anticipated to be included in the project; (2) elevations and floor plans of all buildings in the project; (3) the layouts, locations, boundaries, unit numbers, and dimensions of the units; and (4) other details which is specifically required to be shown pursuant to Section 514B-33 of the Hawaii Revised Statutes. This Condominium Map is not intended and shall not be interpreted as creating any obligation to construct or install any improvements, amenities or facilities as may be depicted herein, and no person may rely in any way on any other detail or other matter depicted hereon. This Condominium Map shall not be deemed to contain any representation or warranty whatsoever.

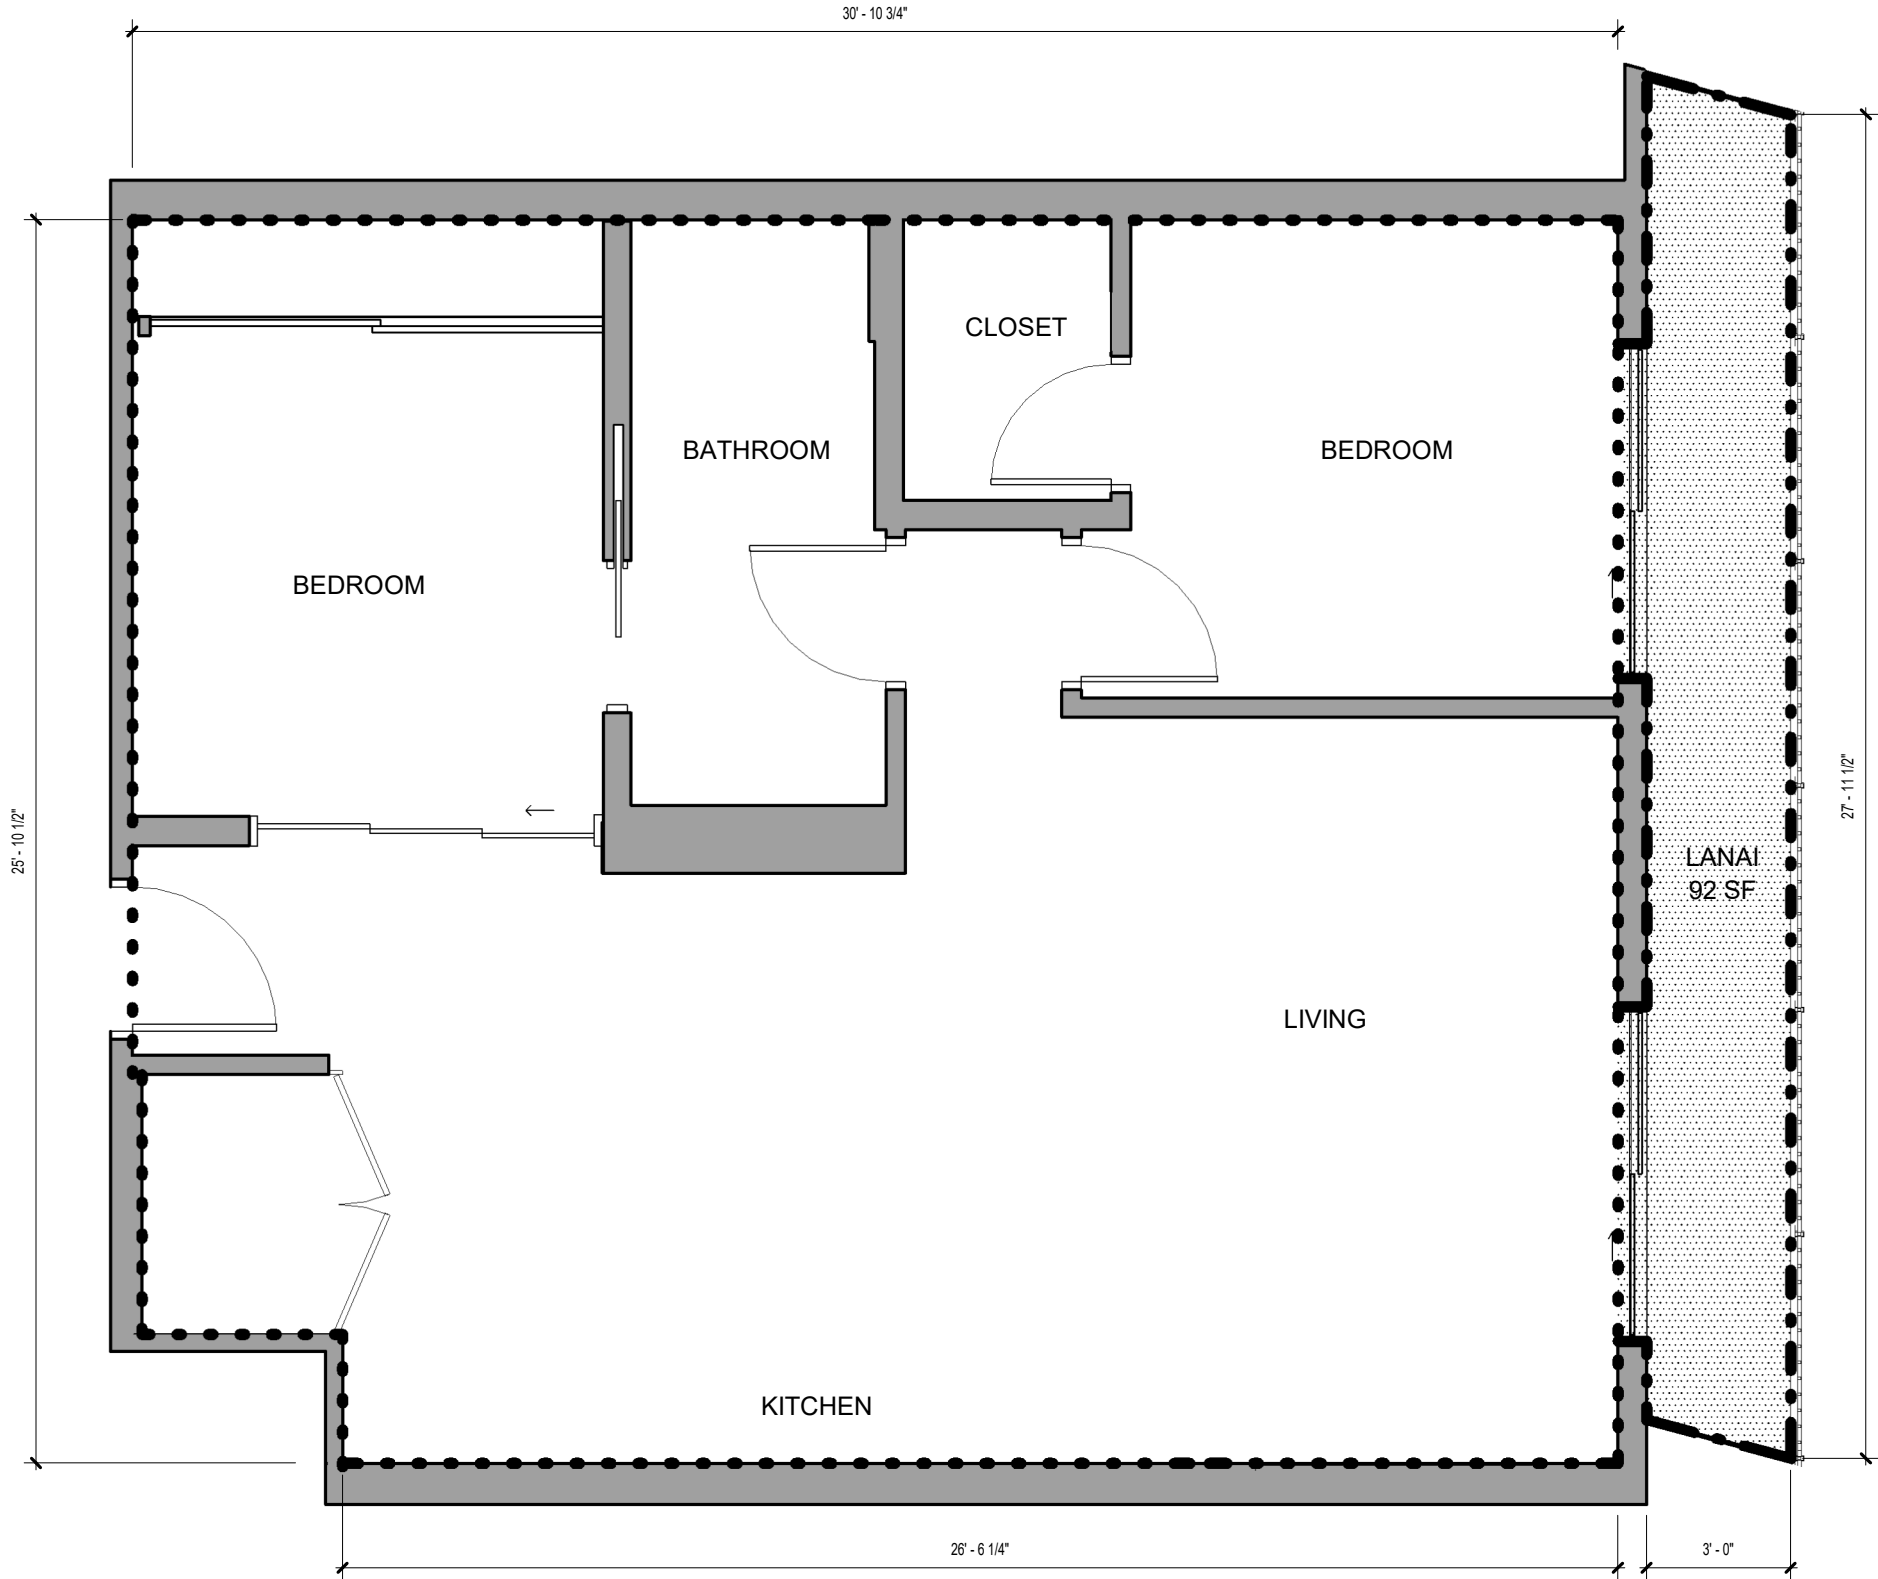

NOTE: ALL MEASUREMENTS AND AREAS ARE APPROXIMATE AND SUBJECT TO SLIGHT VARIANCES

- LEGEND**
- LCE-C: COMMERCIAL LIMITED COMMON ELEMENT
  - GCE: GENERAL COMMON ELEMENT
  - LCE-R: RESIDENTIAL LIMITED COMMON ELEMENT
  - LCE-U: UNIT LIMITED COMMON ELEMENT
  - COMMERICAL OR RESIDENTIAL UNIT

- LEGEND**
- ..... SF UNIT OUTLINE
  - - - - SF LANAI OUTLINE

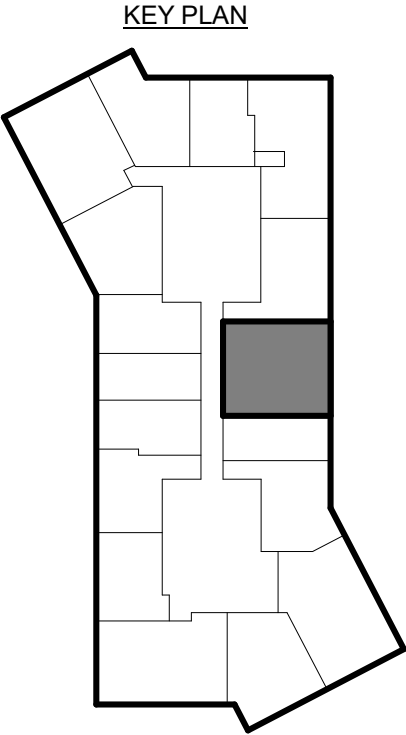

**SCB** SOLOMON CORDWELL  
BUENZ  
255 California Street  
3rd Floor  
San Francisco, CA 94111

This work was prepared by me or under my supervision and construction of this project will be under my observation.

'A'ALI'I  
TMK: 2-3-002:107

CONDOMINIUM MAP

Condominium Map:  
RESIDENCE TYPE 2B-B  
Scale:  
As indicated  
0 2' 4'

Unit Type:  
2 BED / 1 BATH

Estimated Net Living Area:  
787 SF

Unit Numbers:  
(2) 908, 1008  
Levels:  
9, 10


CPR-422

Date: 07.10.2020



This Condominium Map, which includes this sheet, is intended to show (1) a site plan for the project depicting the location, layout and access to a public road of all buildings included or anticipated to be included in the project; (2) elevations and floor plans of all buildings in the project; (3) the layouts, locations, boundaries, unit numbers, and dimensions of the units; and (4) other details which is specifically required to be shown pursuant to Section 514B-33 of the Hawaii Revised Statutes. This Condominium Map is not intended and shall not be interpreted as creating any obligation to construct or install any improvements, amenities or facilities as may be depicted herein, and no person may rely in any way on any other detail or other matter depicted hereon. This Condominium Map shall not be deemed to contain any representation or warranty whatsoever.

NOTE: ALL MEASUREMENTS AND AREAS ARE APPROXIMATE AND SUBJECT TO SLIGHT VARIANCES

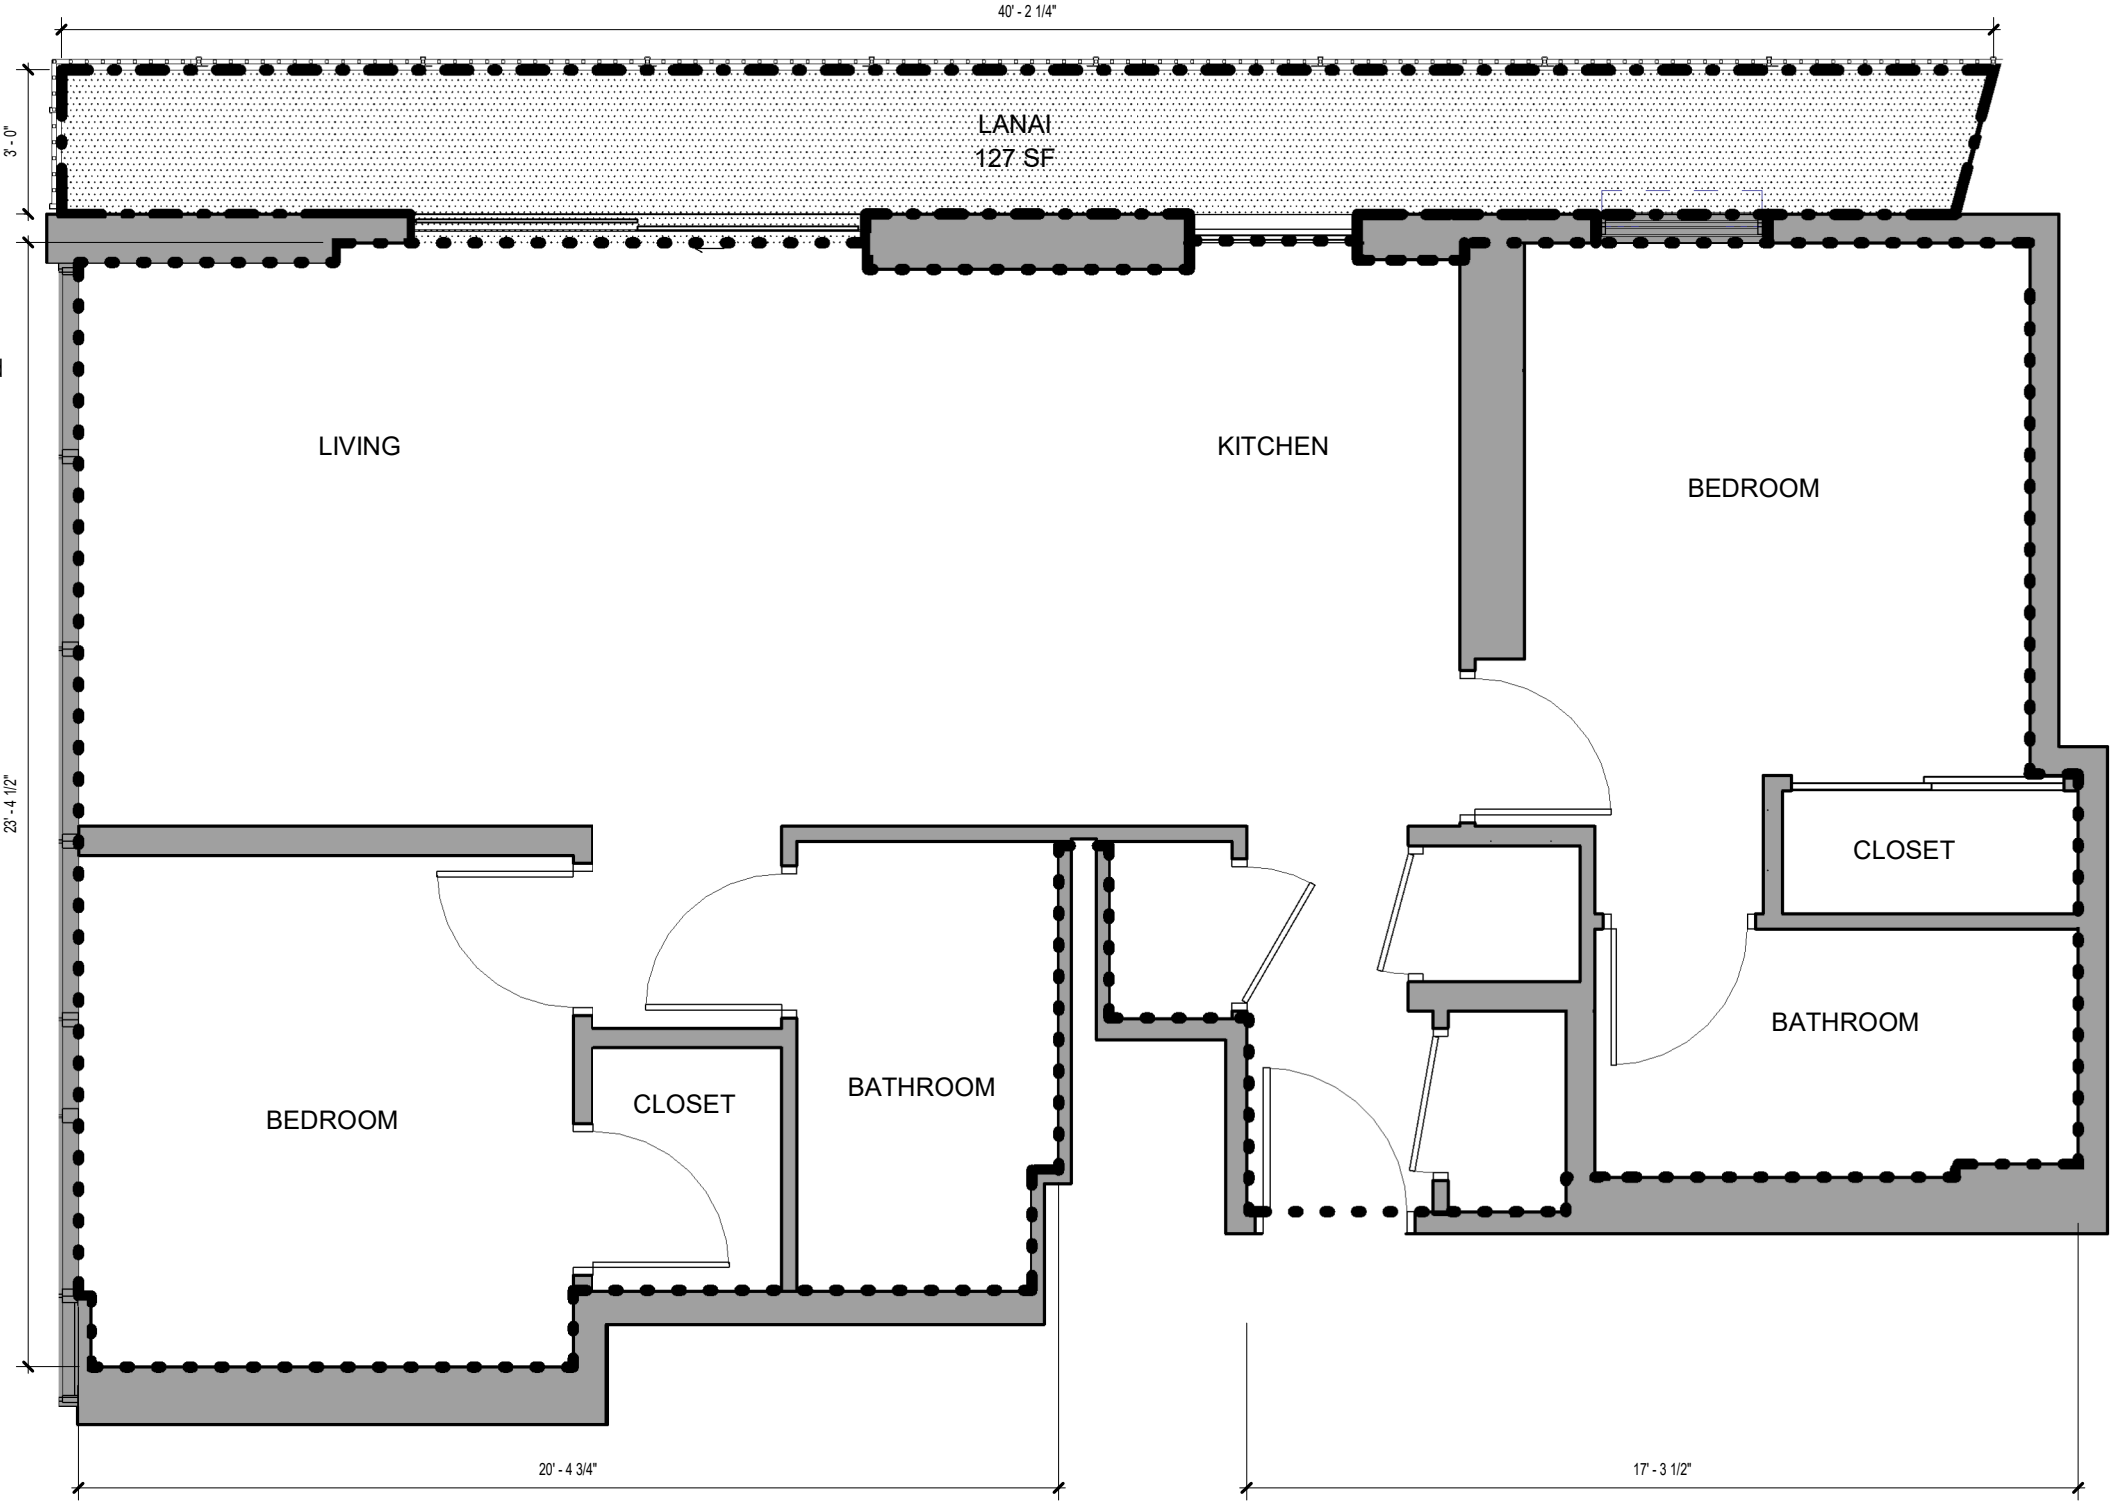


**LEGEND**

- LCE-C: COMMERCIAL LIMITED COMMON ELEMENT
- GCE: GENERAL COMMON ELEMENT
- LCE-R: RESIDENTIAL LIMITED COMMON ELEMENT
- LCE-U: UNIT LIMITED COMMON ELEMENT
- COMMERICAL OR RESIDENTIAL UNIT

**LEGEND**


- ..... SF UNIT OUTLINE
- - - SF LANAI OUTLINE

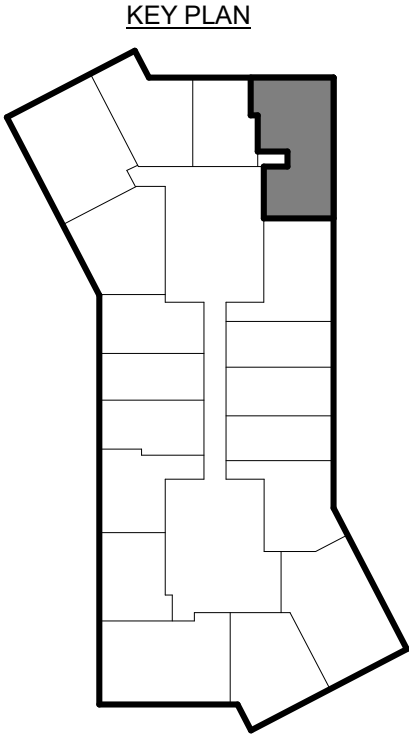



This Condominium Map, which includes this sheet, is intended to show (1) a site plan for the project depicting the location, layout and access to a public road of all buildings included or anticipated to be included in the project; (2) elevations and floor plans of all buildings in the project; (3) the layouts, locations, boundaries, unit numbers, and dimensions of the units; and (4) other details which is specifically required to be shown pursuant to Section 514B-33 of the Hawaii Revised Statutes. This Condominium Map is not intended and shall not be interpreted as creating any obligation to construct or install any improvements, amenities or facilities as may be depicted herein, and no person may rely in any way on any other detail or other matter depicted hereon. This Condominium Map shall not be deemed to contain any representation or warranty whatsoever.


NOTE: ALL MEASUREMENTS AND AREAS ARE APPROXIMATE AND SUBJECT TO SLIGHT VARIANCES

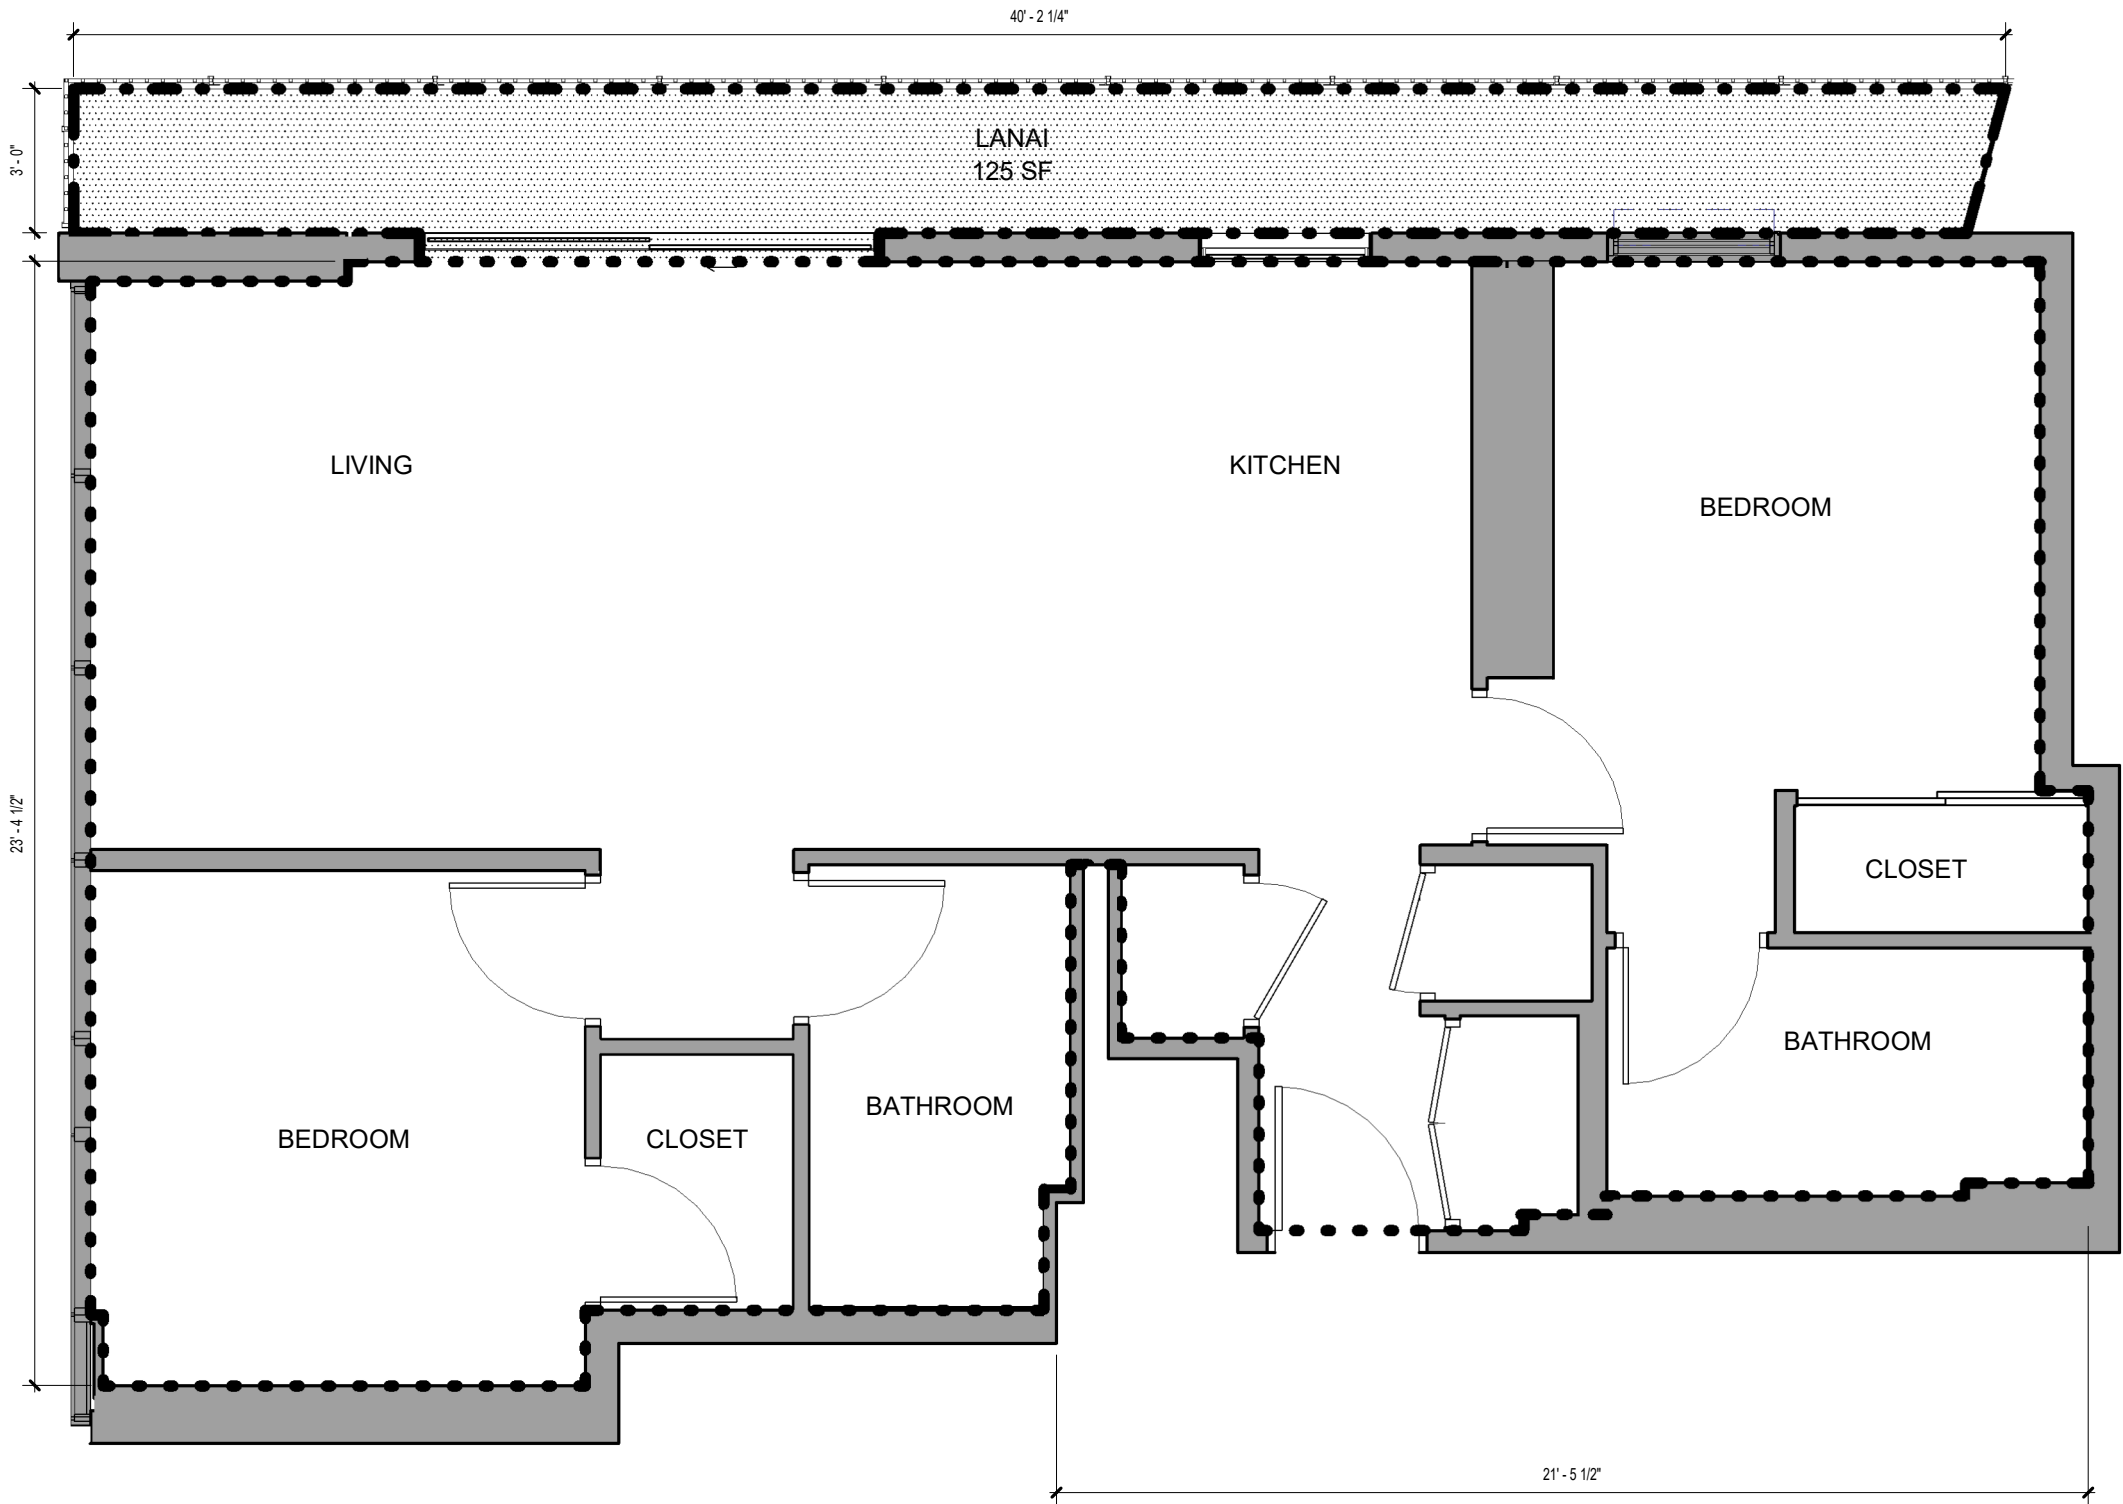

- LEGEND**
- LCE-C: COMMERCIAL LIMITED COMMON ELEMENT
  - GCE: GENERAL COMMON ELEMENT
  - LCE-R: RESIDENTIAL LIMITED COMMON ELEMENT
  - LCE-U: UNIT LIMITED COMMON ELEMENT
  - COMMERICAL OR RESIDENTIAL UNIT

- LEGEND**
- SF UNIT OUTLINE
  - SF LANAI OUTLINE

**KEY PLAN**

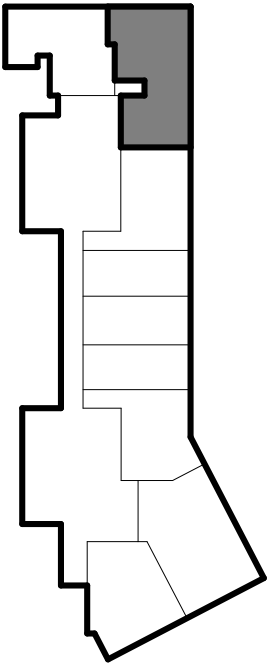

**SCB** SOLOMON CORDWELL  
BUENZ  
255 California Street  
3rd Floor  
San Francisco, CA 94111

This work was prepared by me or under my supervision and construction of this project will be under my observation.

'A'ALI'I  
TMK: 2-3-002:107

**CONDOMINIUM MAP**

**Condominium Map:**  
RESIDENCE TYPE 2B-E  
**Scale:**  
As indicated  
0 2' 4'

**Unit Type:**  
2 BED / 2 BATH

**Estimated Net Living Area:**  
845 SF

**Unit Numbers:**  
(7) 214, 314, 414, 514, 614, 714


**Levels:**  
2, 3, 4, 5, 6, 7

**CPR-423-B**

**Date:** 07.10.2020



This Condominium Map, which includes this sheet, is intended to show (1) a site plan for the project depicting the location, layout and access to a public road of all buildings included or anticipated to be included in the project; (2) elevations and floor plans of all buildings in the project; (3) the layouts, locations, boundaries, unit numbers, and dimensions of the units; and (4) other details which is specifically required to be shown pursuant to Section 514B-33 of the Hawaii Revised Statutes. This Condominium Map is not intended and shall not be interpreted as creating any obligation to construct or install any improvements, amenities or facilities as may be depicted herein, and no person may rely in any way on any other detail or other matter depicted hereon. This Condominium Map shall not be deemed to contain any representation or warranty whatsoever.

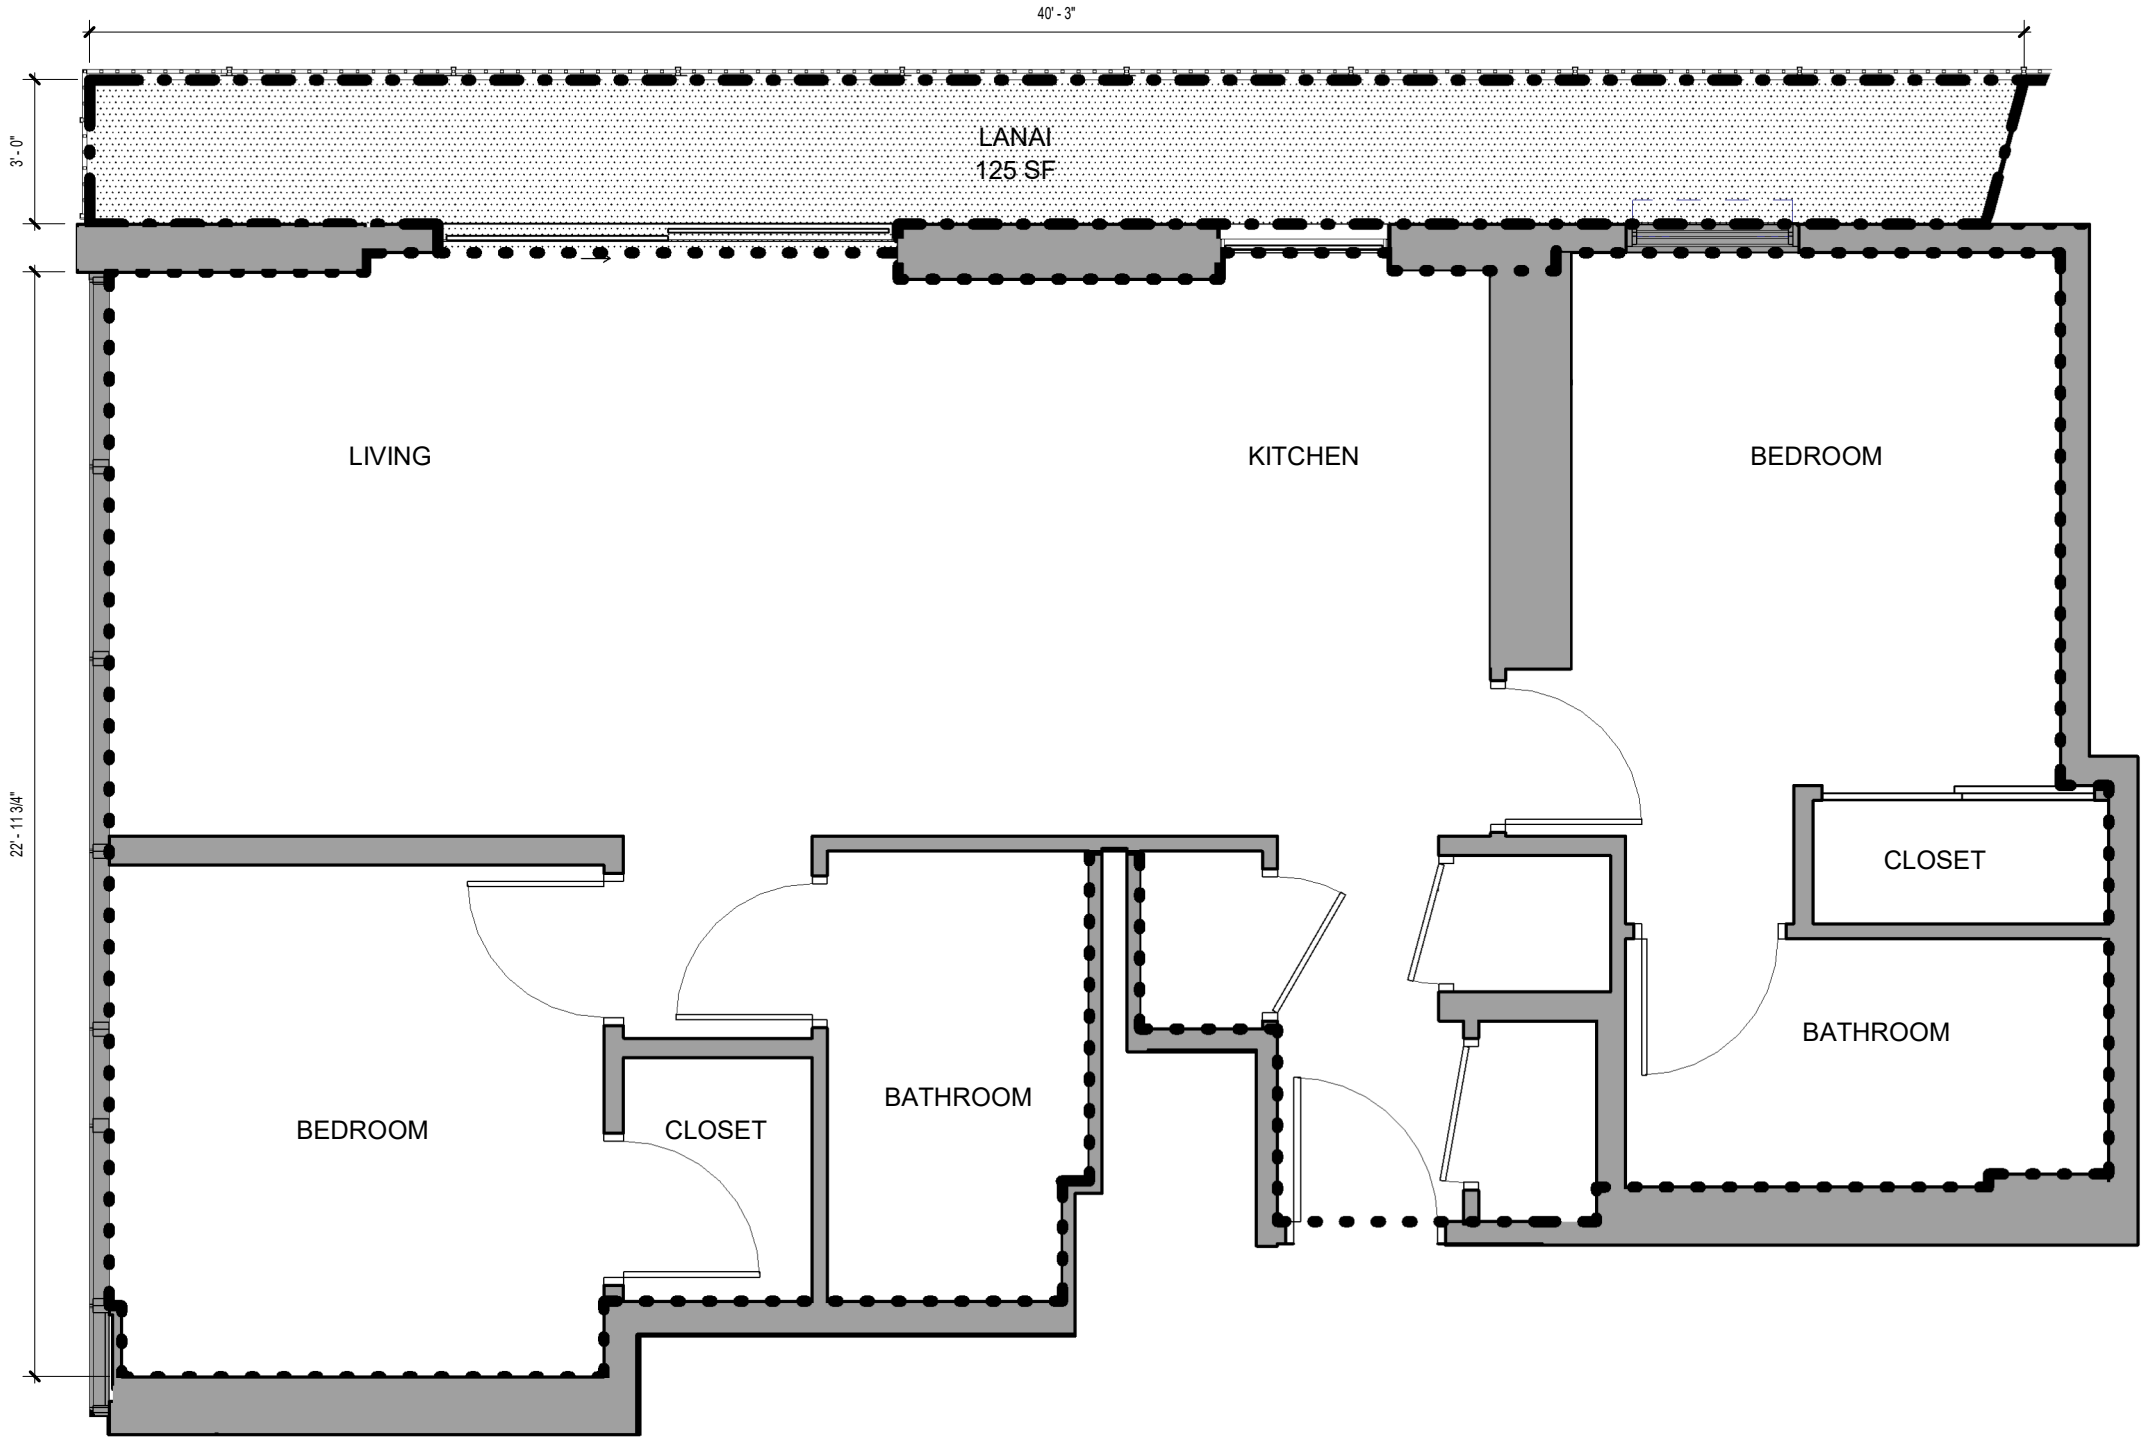

NOTE: ALL MEASUREMENTS AND AREAS ARE APPROXIMATE AND SUBJECT TO SLIGHT VARIANCES


LEGEND

- LCE-C: COMMERCIAL LIMITED COMMON ELEMENT
- GCE: GENERAL COMMON ELEMENT
- LCE-R: RESIDENTIAL LIMITED COMMON ELEMENT
- LCE-U: UNIT LIMITED COMMON ELEMENT
- COMMERICAL OR RESIDENTIAL UNIT

LEGEND

- SF UNIT OUTLINE
- SF LANAI OUTLINE

KEY PLAN

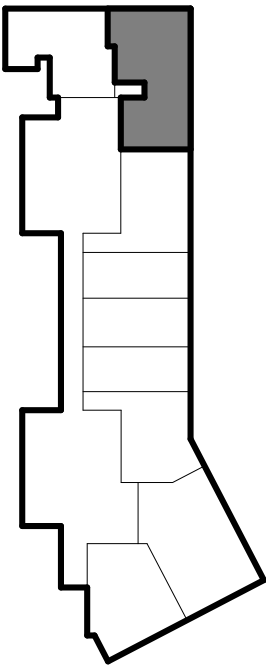

**SCB** SOLOMON CORDWELL  
BUENZ  
255 California Street  
3rd Floor  
San Francisco, CA 94111

This work was prepared by me or under my supervision and construction of this project will be under my observation.

'A'ALI'I  
TMK: 2-3-002:107

CONDOMINIUM MAP

Condominium Map:  
RESIDENCE TYPE 2B-E  
Scale:  
As indicated  
0 2' 4'

Unit Type:  
2 BED / 2 BATH

Estimated Net Living Area:  
838 SF

Unit Numbers:  
(1) 814

Levels:  
8

CPR-423-C

Date: 07.10.2020





This Condominium Map, which includes this sheet, is intended to show (1) a site plan for the project depicting the location, layout and access to a public road of all buildings included or anticipated to be included in the project; (2) elevations and floor plans of all buildings in the project; (3) the layouts, locations, boundaries, unit numbers, and dimensions of the units; and (4) other details which is specifically required to be shown pursuant to Section 514B-33 of the Hawaii Revised Statutes. This Condominium Map is not intended and shall not be interpreted as creating any obligation to construct or install any improvements, amenities or facilities as may be depicted herein, and no person may rely in any way on any other detail or other matter depicted hereon. This Condominium Map shall not be deemed to contain any representation or warranty whatsoever.

NOTE: ALL MEASUREMENTS AND AREAS ARE APPROXIMATE AND SUBJECT TO SLIGHT VARIANCES

- LEGEND**
- LCE-C: COMMERCIAL LIMITED COMMON ELEMENT
  - GCE: GENERAL COMMON ELEMENT
  - LCE-R: RESIDENTIAL LIMITED COMMON ELEMENT
  - LCE-U: UNIT LIMITED COMMON ELEMENT
  - COMMERICAL OR RESIDENTIAL UNIT

- LEGEND**
- SF UNIT OUTLINE
  - SF LANAI OUTLINE

KEY PLAN

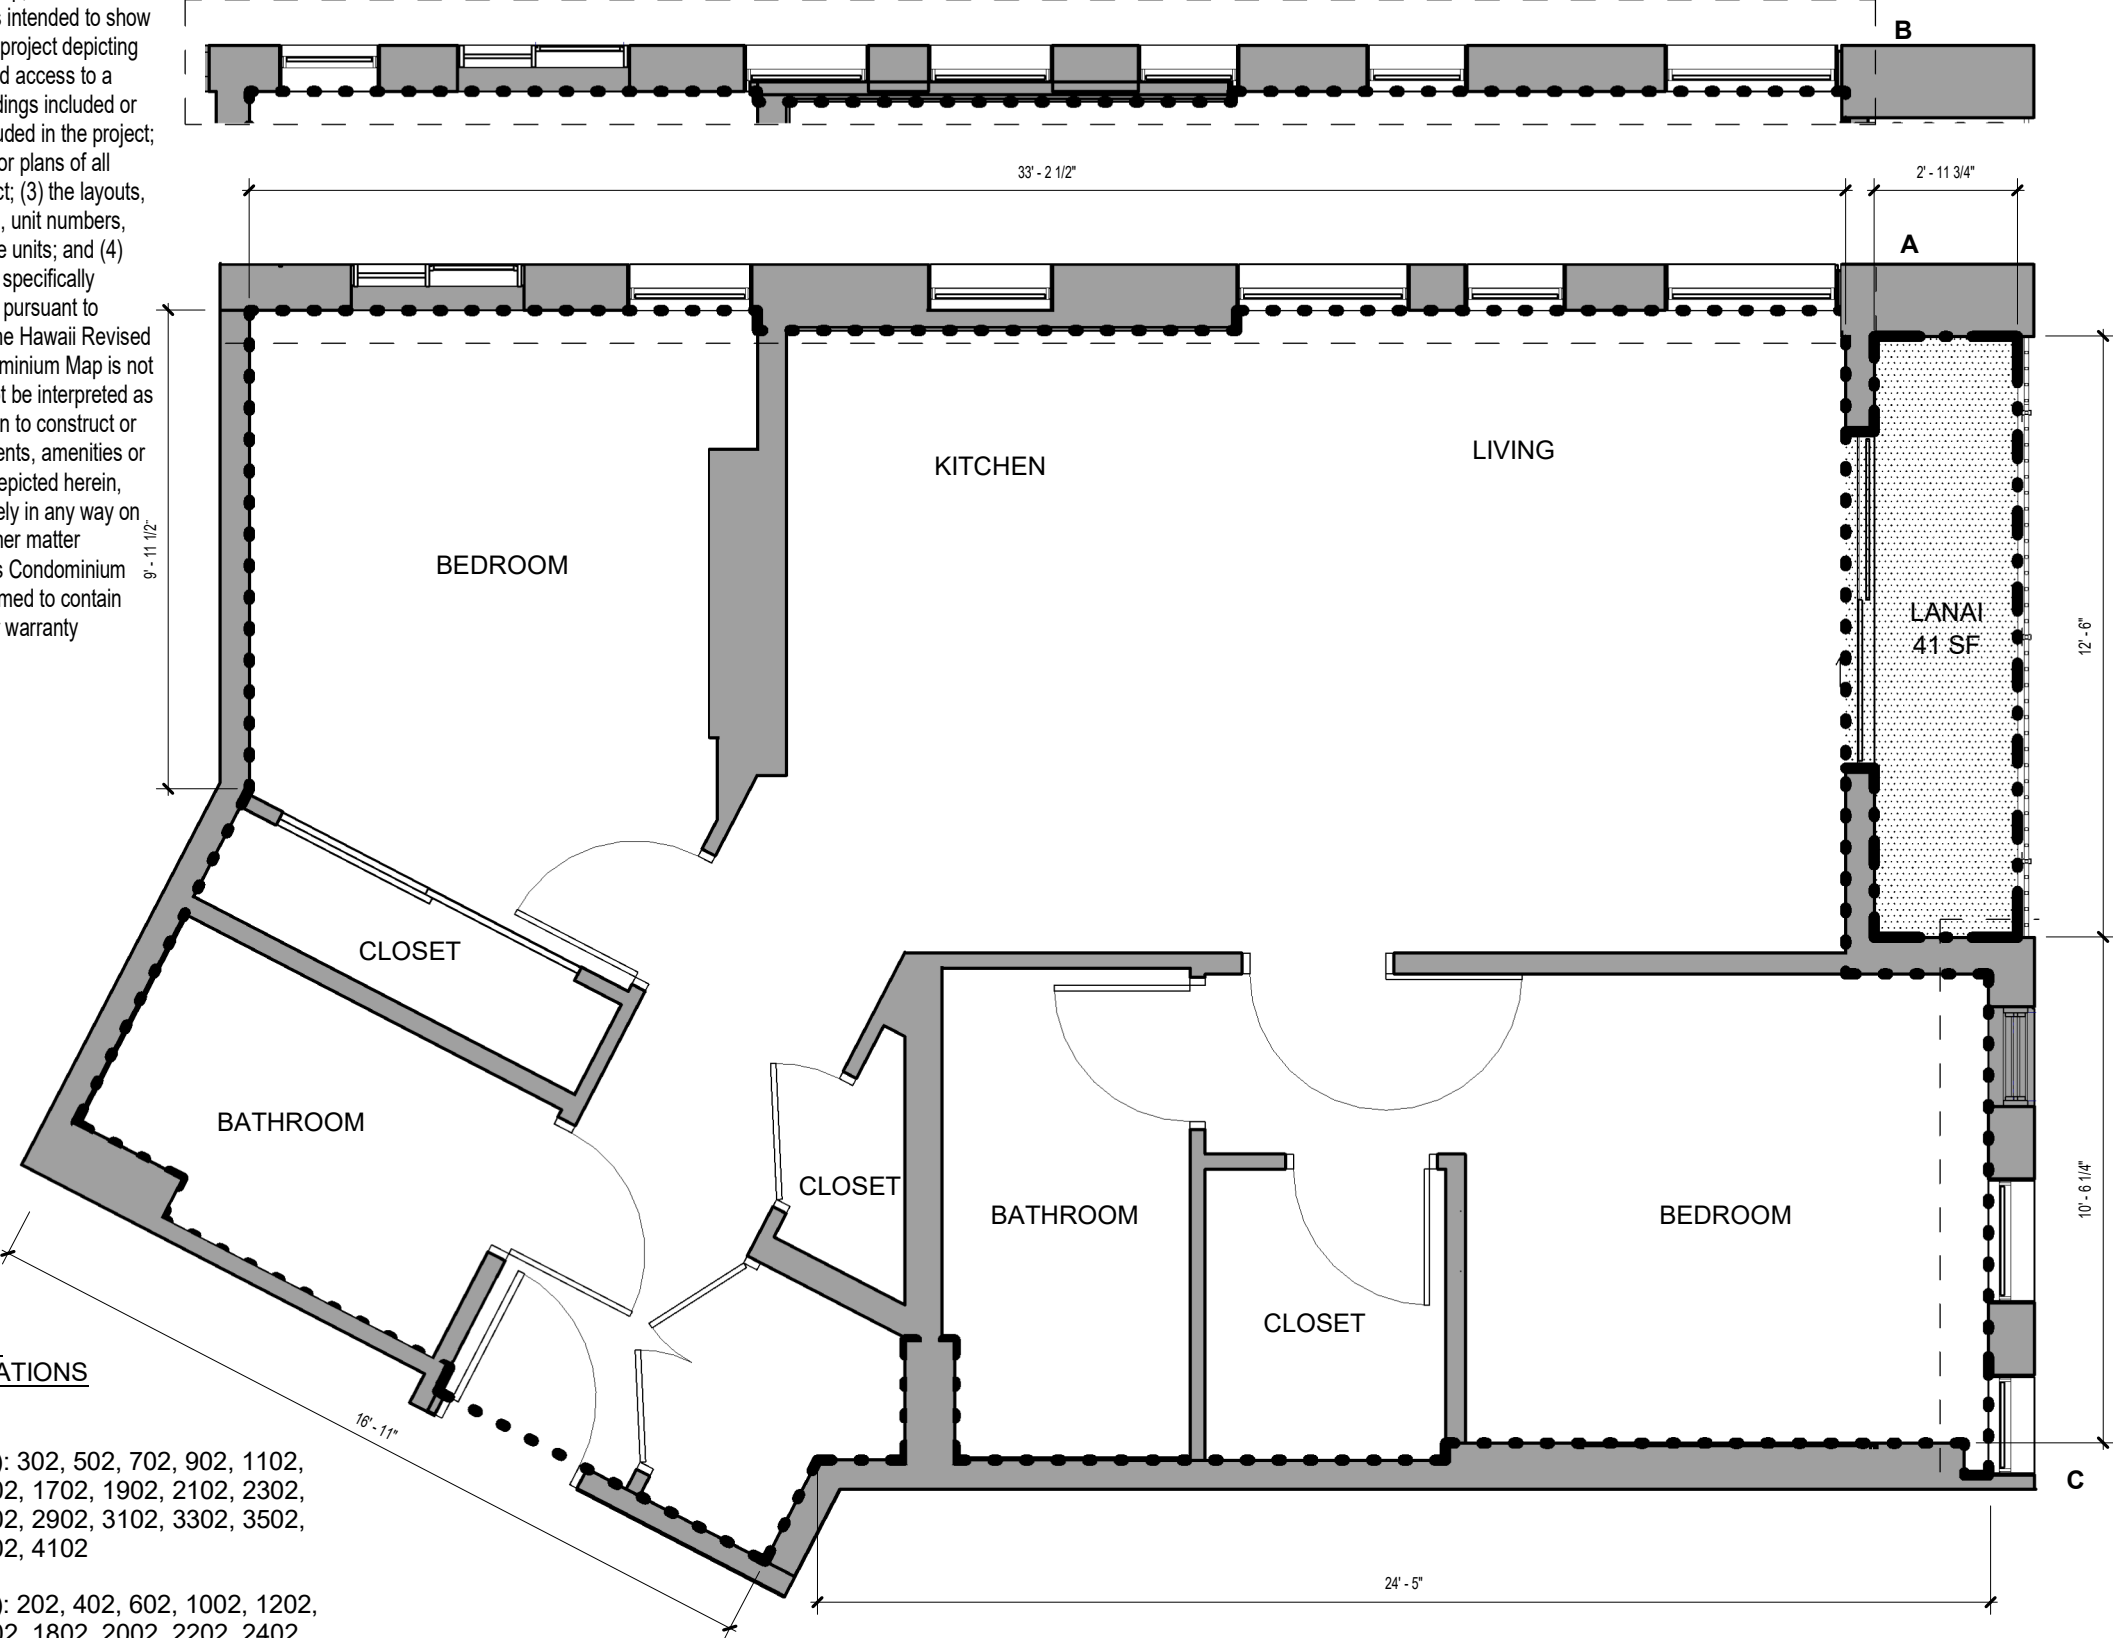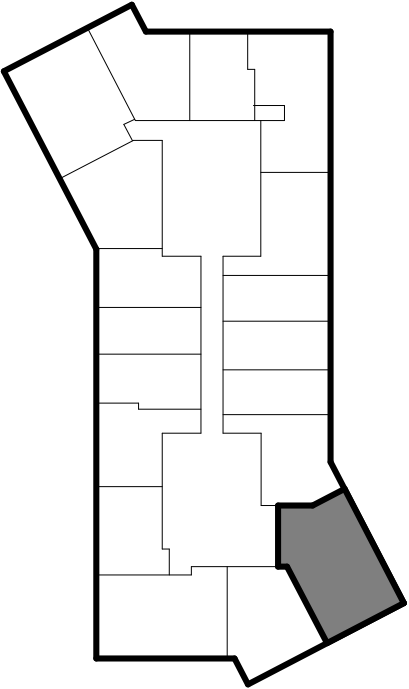

FACADE COMBINATIONS

- 2B-C(O)  
**AC** UNIT (20): 302, 502, 702, 902, 1102, 1302, 1502, 1702, 1902, 2102, 2302, 2502, 2702, 2902, 3102, 3302, 3502, 3702, 3902, 4102
- 2B-C(E)  
**BD** UNIT (19): 202, 402, 602, 1002, 1202, 1402, 1602, 1802, 2002, 2202, 2402, 2602, 2802, 3002, 3202, 3402, 3602, 3802, 4002

**SOLOMON CORDWELL**  
**BUENZ**  
255 California Street  
3rd Floor  
San Francisco, CA 94111

This work was prepared by me or under my supervision and construction of this project will be under my observation.

**'A'ALI'I**  
**TMK: 2-3-002:107**

**CONDOMINIUM MAP**

**Condominium Map:**  
RESIDENCE TYPE 2B-C(O) & 2B-C(E)  
**Scale:**  
As indicated  
0 2' 4'

**Unit Type:**  
2 BED / 2 BATH

**Estimated Net Living Area:**  
2B-C(O) 823 SF@AC  
2B-C(E) 826 SF@BD

**Unit Numbers:**  
(39): 202, 302, 402, 502, 602, 702, 902, 1002, 1102, 1202, 1302, 1402, 1502, 1602, 1702, 1802, 1902, 2002, 2102, 2202, 2302, 2402, 2502, 2602, 2702, 2802, 2902, 3002, 3102, 3202, 3302, 3402, 3502, 3602, 3702, 3802, 3902, 4002, 4102


**Levels:**  
2, 3, 4, 5, 6, 7, 9, 10, 11, 12, 13, 14, 15, 16, 17, 18, 19, 20, 21, 22, 23, 24, 25, 26, 27, 28, 29, 30, 31, 32, 33, 34, 35, 36, 37, 38, 39, 40, 41

**CPR-424-A**

**Date:** 07.10.2020



This Condominium Map, which includes this sheet, is intended to show (1) a site plan for the project depicting the location, layout and access to a public road of all buildings included or anticipated to be included in the project; (2) elevations and floor plans of all buildings in the project; (3) the layouts, locations, boundaries, unit numbers, and dimensions of the units; and (4) other details which is specifically required to be shown pursuant to Section 514B-33 of the Hawaii Revised Statutes. This Condominium Map is not intended and shall not be interpreted as creating any obligation to construct or install any improvements, amenities or facilities as may be depicted herein, and no person may rely in any way on any other detail or other matter depicted hereon. This Condominium Map shall not be deemed to contain any representation or warranty whatsoever.

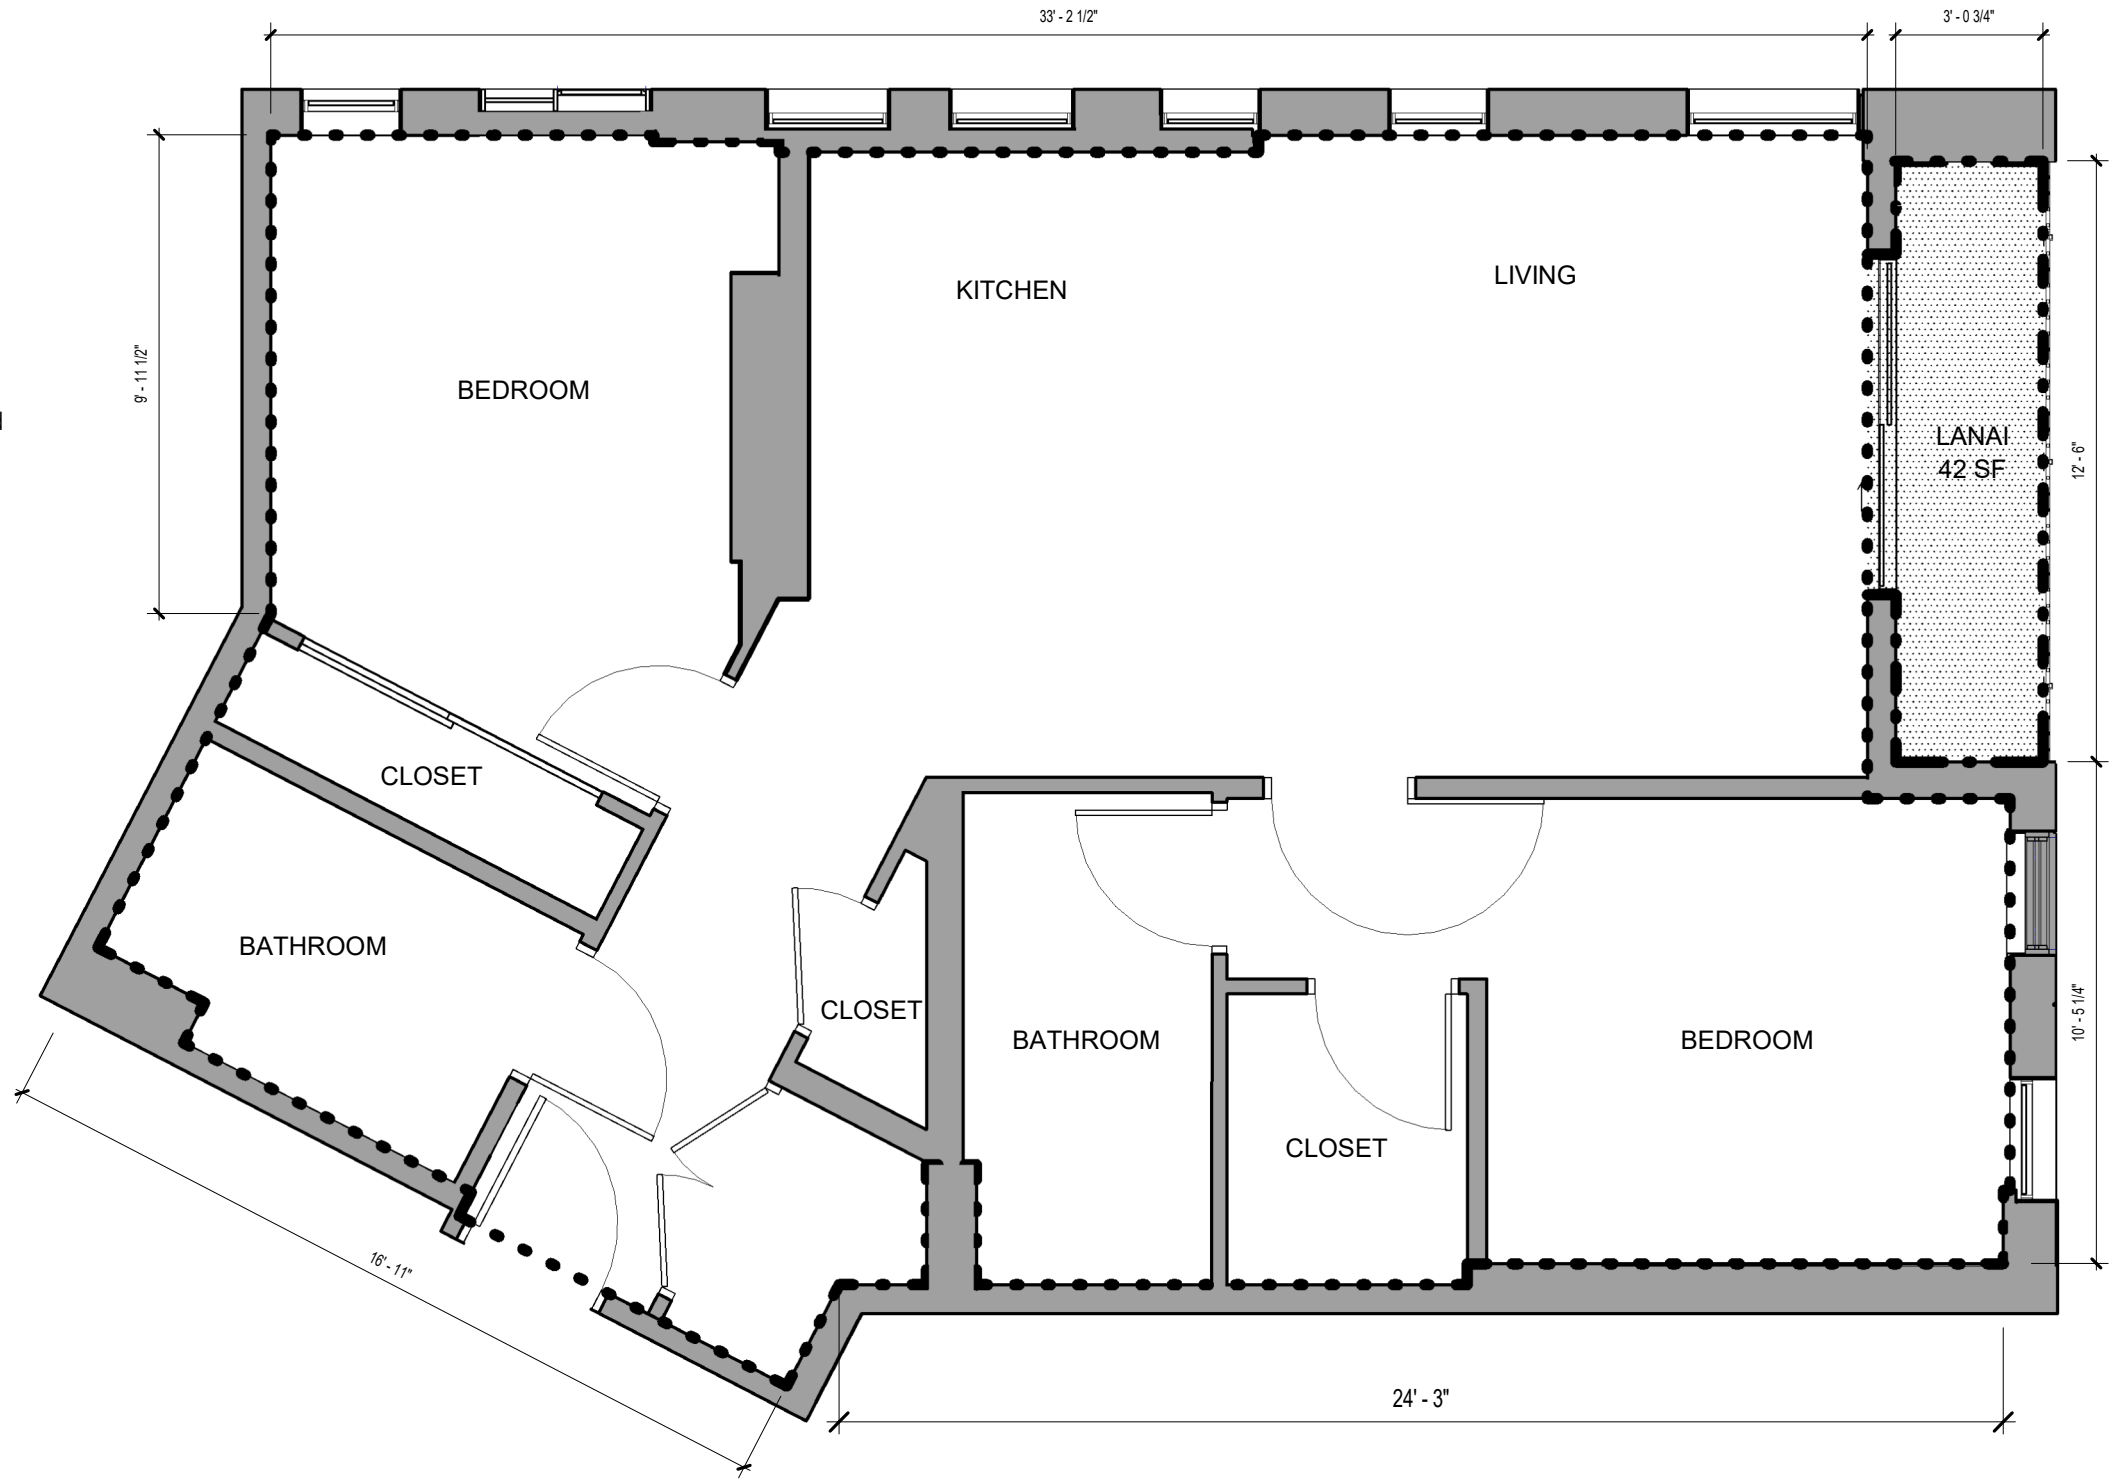


NOTE: ALL MEASUREMENTS AND AREAS ARE APPROXIMATE AND SUBJECT TO SLIGHT VARIANCES

- LEGEND**
- LCE-C: COMMERCIAL LIMITED COMMON ELEMENT
  - GCE: GENERAL COMMON ELEMENT
  - LCE-R: RESIDENTIAL LIMITED COMMON ELEMENT
  - LCE-U: UNIT LIMITED COMMON ELEMENT
  - COMMERICAL OR RESIDENTIAL UNIT

- LEGEND**
- ..... SF UNIT OUTLINE
  - - - - SF LANAI OUTLINE

**KEY PLAN**

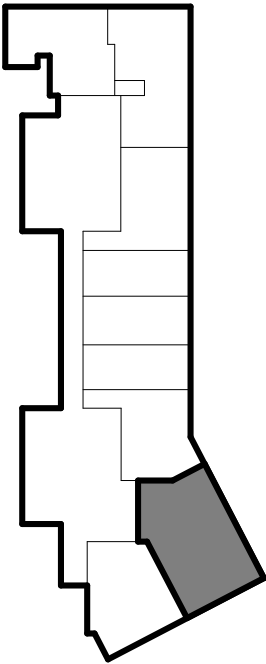

**SCB** SOLOMON CORDWELL  
BUENZ  
255 California Street  
3rd Floor  
San Francisco, CA 94111

This work was prepared by me or under my supervision and construction of this project will be under my observation.

'A'ALI'I  
TMK: 2-3-002:107

**CONDOMINIUM MAP**

Condominium Map:  
RESIDENCE TYPE 2B-C(E)  
Scale:  
As indicated  
0 2' 4'

Unit Type:  
2 BED / 2 BATH

Estimated Net Living Area:  
822 SF

Unit Numbers:  
(1) 802

Levels:  
8

**CPR-424-B**


Date: 07.10.2020



This Condominium Map, which includes this sheet, is intended to show (1) a site plan for the project depicting the location, layout and access to a public road of all buildings included or anticipated to be included in the project; (2) elevations and floor plans of all buildings in the project; (3) the layouts, locations, boundaries, unit numbers, and dimensions of the units; and (4) other details which is specifically required to be shown pursuant to Section 514B-33 of the Hawaii Revised Statutes. This Condominium Map is not intended and shall not be interpreted as creating any obligation to construct or install any improvements, amenities or facilities as may be depicted herein, and no person may rely in any way on any other detail or other matter depicted hereon. This Condominium Map shall not be deemed to contain any representation or warranty whatsoever.

FACADE COMBINATIONS

- AC UNIT (17): 915, 1115, 1315, 1515, 1715, 1915, 2115, 2315, 2515, 2715, 2915, 3115, 3315, 3515, 3715, 3915, 4115
- BD UNIT (16): 1015, 1215, 1415, 1615, 1815, 2015, 2215, 2415, 2615, 2815, 3015, 3215, 3415, 3615, 3815, 4015

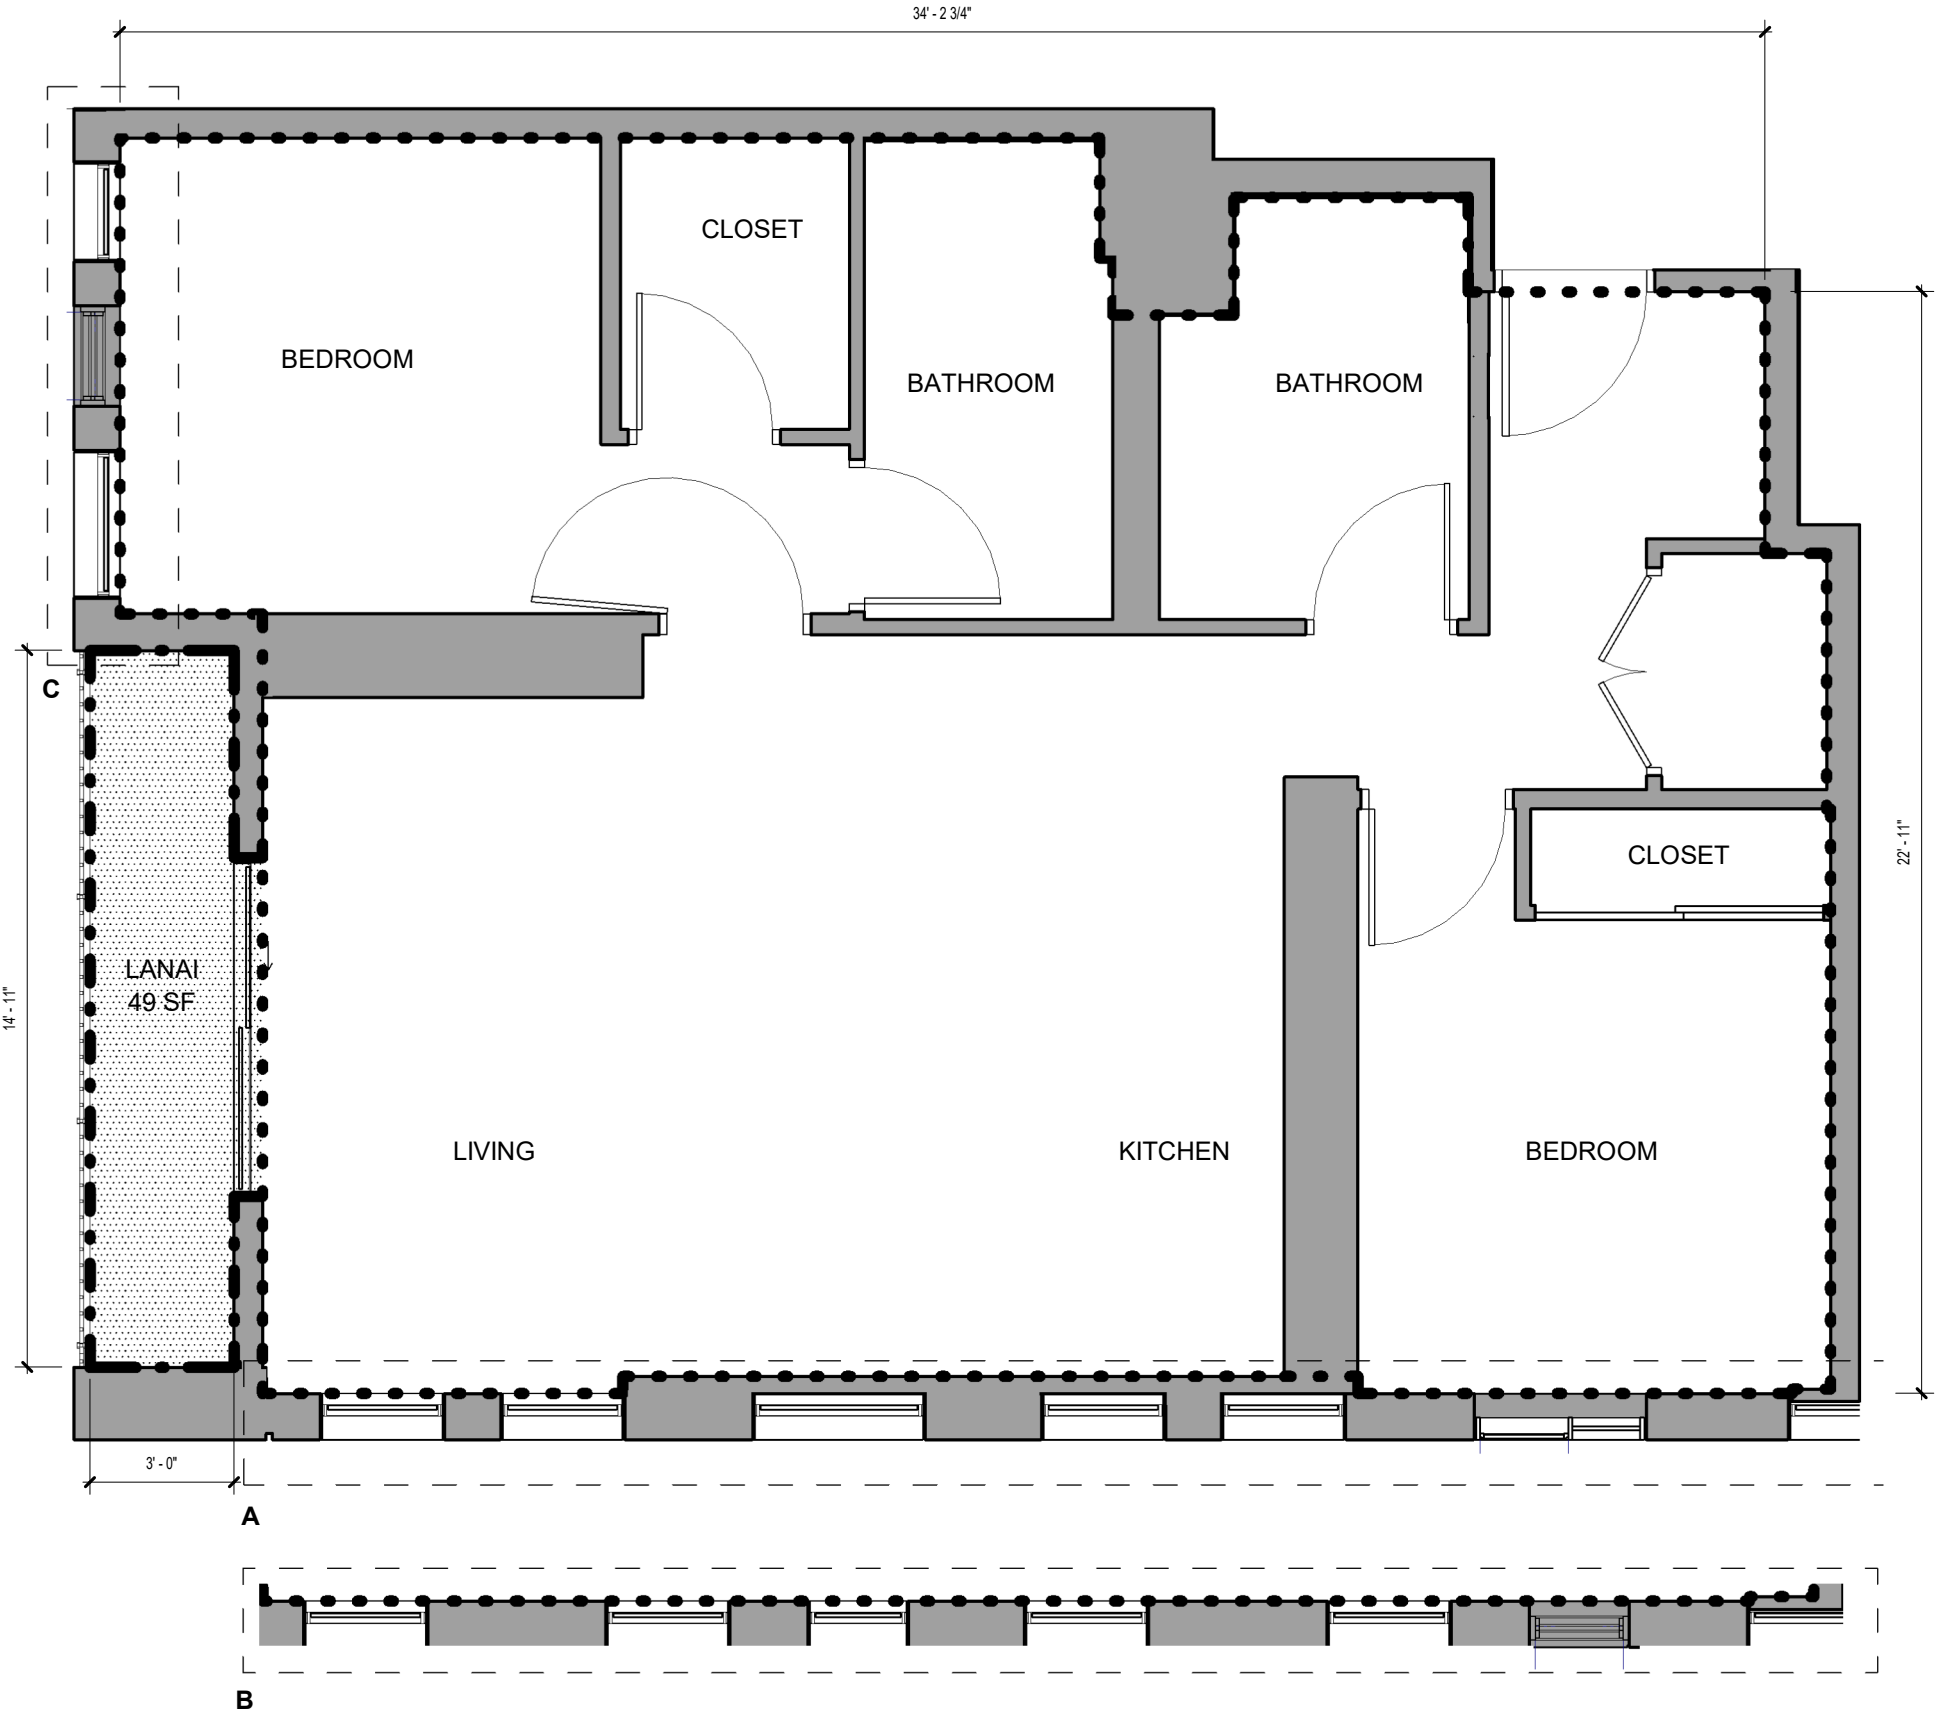

NOTE: ALL MEASUREMENTS AND AREAS ARE APPROXIMATE AND SUBJECT TO SLIGHT VARIANCES


LEGEND

- LCE-C: COMMERCIAL LIMITED COMMON ELEMENT
- GCE: GENERAL COMMON ELEMENT
- LCE-R: RESIDENTIAL LIMITED COMMON ELEMENT
- LCE-U: UNIT LIMITED COMMON ELEMENT
- COMMERICAL OR RESIDENTIAL UNIT

LEGEND

- SF UNIT OUTLINE
- SF LANAI OUTLINE

KEY PLAN

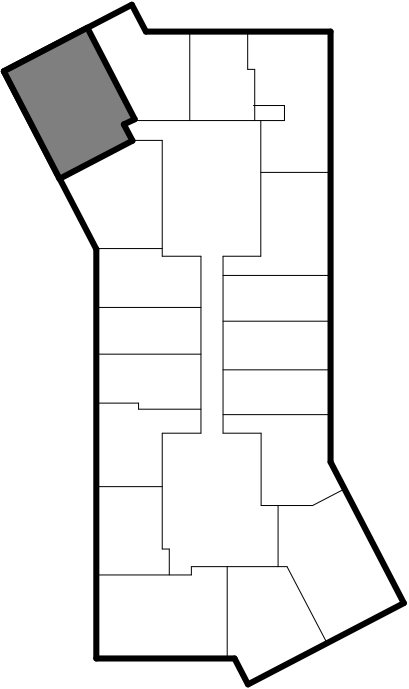

SOLOMON CORDWELL  
BUENZ  
255 California Street  
3rd Floor  
San Francisco, CA 94111

This work was prepared by me or under my supervision and construction of this project will be under my observation.

'A'ALI'I  
TMK: 2-3-002:107

CONDOMINIUM MAP

Condominium Map:  
RESIDENCE TYPE 2B-D  
Scale:  
As indicated  
0 2' 4'

Unit Type:  
2 BED / 2 BATH

Estimated Net Living Area:  
828 SF


Unit Numbers:  
(33) 915, 1015, 1115, 1215, 1315, 1415, 1515, 1615, 1715, 1815, 1915, 2015, 2115, 2215, 2315, 2415, 2515, 2615, 2715, 2815, 2915, 3015, 3115, 3215, 3315, 3415, 3515, 3615, 3715, 3815, 3915, 4015, 4115  
Levels:  
9, 10, 11, 12, 13, 14, 15, 16, 17, 18, 19, 20, 21, 22, 23, 24, 25, 26, 27, 28, 29, 30, 31, 32, 33, 34, 35, 36, 37, 38, 39, 40, 41

CPR-425

Date: 07.10.2020



This Condominium Map, which includes this sheet, is intended to show (1) a site plan for the project depicting the location, layout and access to a public road of all buildings included or anticipated to be included in the project; (2) elevations and floor plans of all buildings in the project; (3) the layouts, locations, boundaries, unit numbers, and dimensions of the units; and (4) other details which is specifically required to be shown pursuant to Section 514B-33 of the Hawaii Revised Statutes. This Condominium Map is not intended and shall not be interpreted as creating any obligation to construct or install any improvements, amenities or facilities as may be depicted herein, and no person may rely in any way on any other detail or other matter depicted hereon. This Condominium Map shall not be deemed to contain any representation or warranty whatsoever.

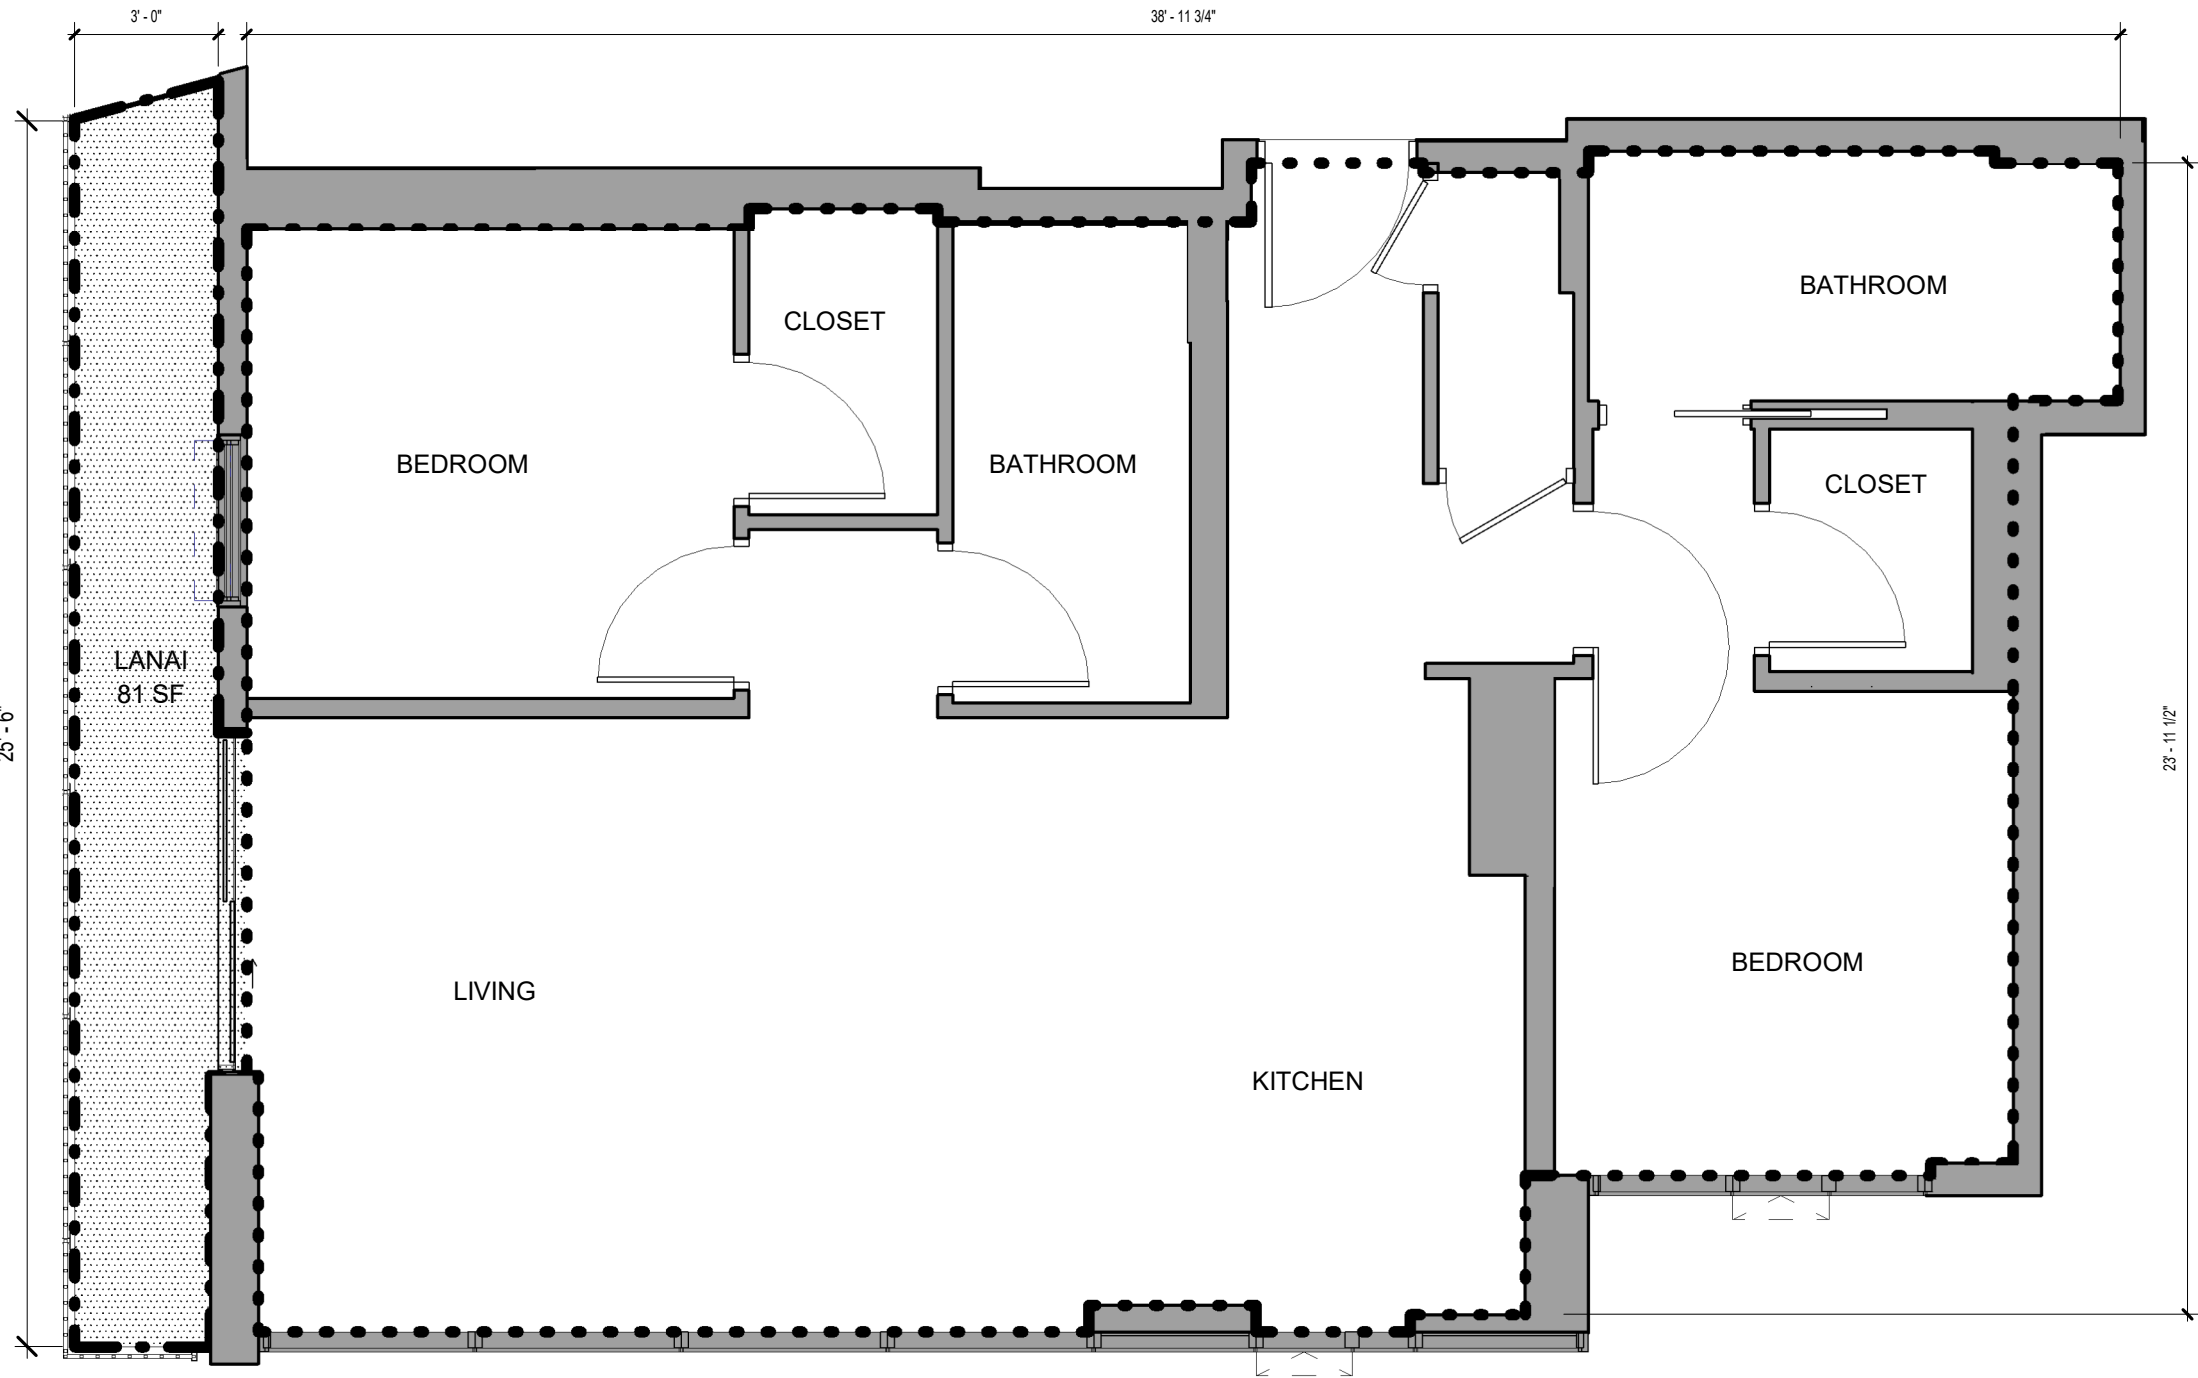

NOTE: ALL MEASUREMENTS AND AREAS ARE APPROXIMATE AND SUBJECT TO SLIGHT VARIANCES


LEGEND

- LCE-C: COMMERCIAL LIMITED COMMON ELEMENT
- GCE: GENERAL COMMON ELEMENT
- LCE-R: RESIDENTIAL LIMITED COMMON ELEMENT
- LCE-U: UNIT LIMITED COMMON ELEMENT
- COMMERICAL OR RESIDENTIAL UNIT

LEGEND

- SF UNIT OUTLINE
- SF LANAI OUTLINE

KEY PLAN

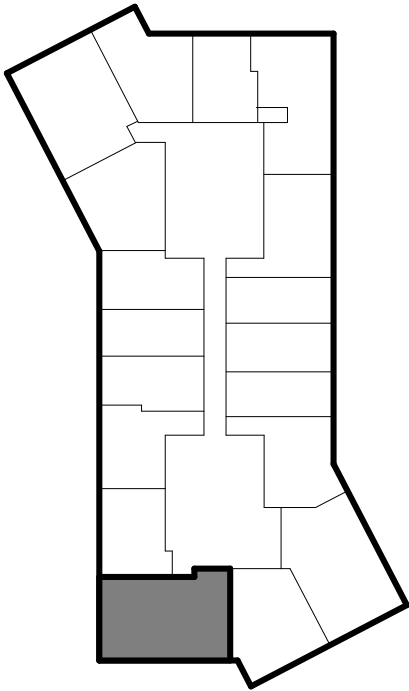

**SCB** SOLOMON CORDWELL  
BUENZ  
255 California Street  
3rd Floor  
San Francisco, CA 94111

This work was prepared by me or under my supervision and construction of this project will be under my observation.

'A'ALI'I  
TMK: 2-3-002:107

CONDOMINIUM MAP

Condominium Map:  
RESIDENCE TYPE 2B-F  
Scale:  
As indicated  
0 2' 4'

Unit Type:  
2 BED / 2 BATH

Estimated Net Living Area:  
846 SF


Unit Numbers:  
(33) 901, 1001, 1101, 1201, 1301, 1401, 1501, 1601, 1701, 1801, 1901, 2001, 2101, 2201, 2301, 2401, 2501, 2601, 2701, 2801, 2901, 3001, 3101, 3201, 3301, 3401, 3501, 3601, 3701, 3801, 3901, 4001, 4101  
Levels:  
9, 10, 11, 12, 13, 14, 15, 16, 17, 18, 19, 20, 21, 22, 23, 24, 25, 26, 27, 28, 29, 30, 31, 32, 33, 34, 35, 36, 37, 38, 39, 40, 41

CPR-426


Date: 07.10.2020




RESIDENTIAL STORAGE

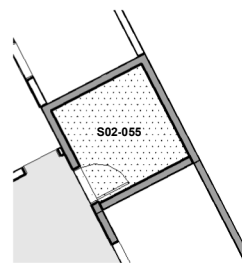


5 STORAGE ROOM B @ LEVEL 02  
1/16" = 1'-0"

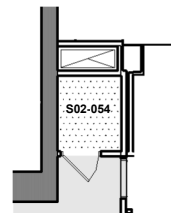

4 STORAGE ROOM A @ LEVEL 02  
1/16" = 1'-0"

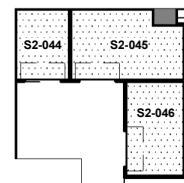

3 TOWER STORAGE B @ LEVEL 02  
1/16" = 1'-0"

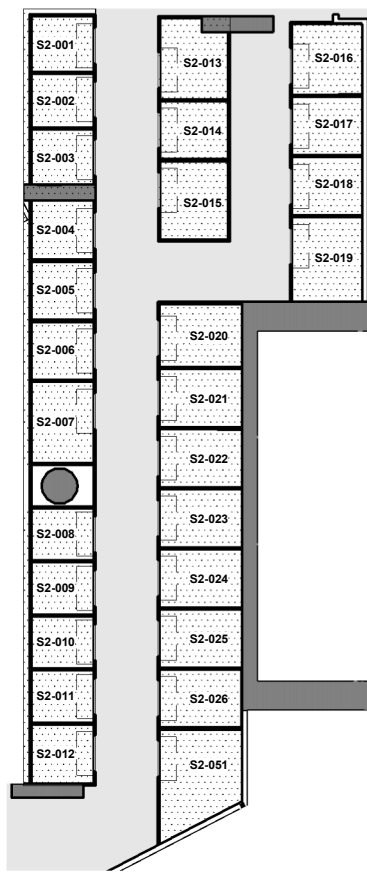

2 TOWER STORAGE C @ LEVEL 02  
1/16" = 1'-0"



1 TOWER STORAGE A @ LEVEL 02  
1/16" = 1'-0"

**SCB** SOLOMON CORDWELL  
BUENZ  
255 California Street  
3rd Floor  
San Francisco, CA 94111

This work was prepared by me or under my supervision and construction of this project will be under my observation.

'A'ALI'I  
TMK: 2-3-002:107

CONDOMINIUM MAP


Condominium Map:  
STORAGE LEVEL 2

This Condominium Map, which includes this sheet, is intended to show (1) a site plan for the project depicting the location, layout and access to a public road of all buildings included or anticipated to be included in the project; (2) elevations and floor plans of all buildings in the project; (3) the layouts, locations, boundaries, unit numbers, and dimensions of the units; and (4) other details which is specifically required to be shown pursuant to Section 514B-33 of the Hawaii Revised Statutes. This Condominium Map is not intended and shall not be interpreted as creating any obligation to construct or install any improvements, amenities or facilities as may be depicted herein, and no person may rely in any way on any other detail or other matter depicted hereon. This Condominium Map shall not be deemed to contain any representation or warranty whatsoever.


**CPR-440**

Date: 07.10.2020




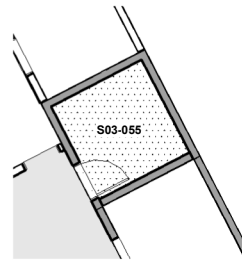


5 STORAGE ROOM B @ LEVEL 03  
1/16" = 1'-0"

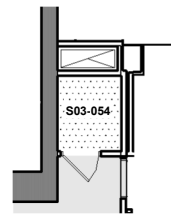


4 STORAGE ROOM A @ LEVEL 03  
1/16" = 1'-0"

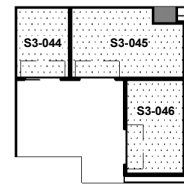

3 TOWER STORAGE B @ LEVEL 03  
1/16" = 1'-0"

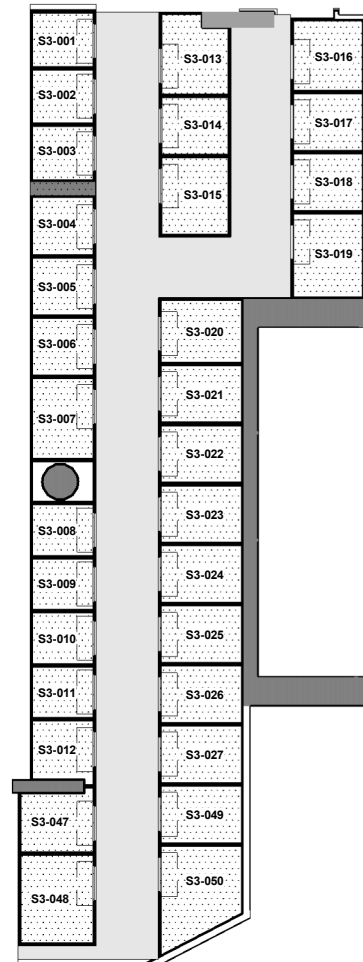


2 TOWER STORAGE C @ LEVEL 03  
1/16" = 1'-0"

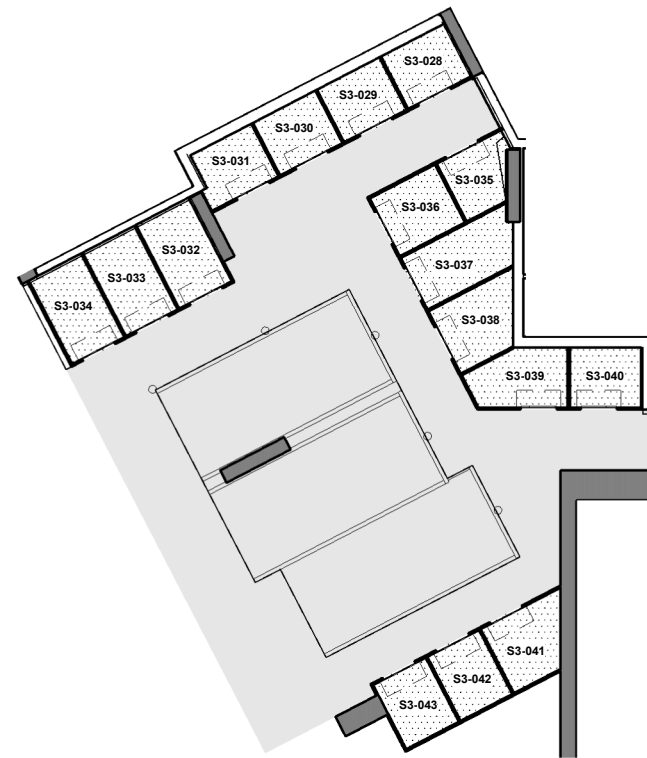


1 TOWER STORAGE A @ LEVEL 03  
1/16" = 1'-0"



RESIDENTIAL STORAGE

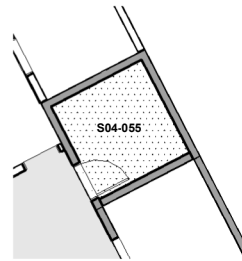


5 STORAGE ROOM B @ LEVEL 04  
1/16" = 1'-0"

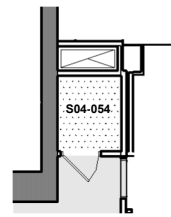

4 STORAGE ROOM A @ LEVEL 04  
1/16" = 1'-0"



3 TOWER STORAGE B @ LEVEL 04  
1/16" = 1'-0"

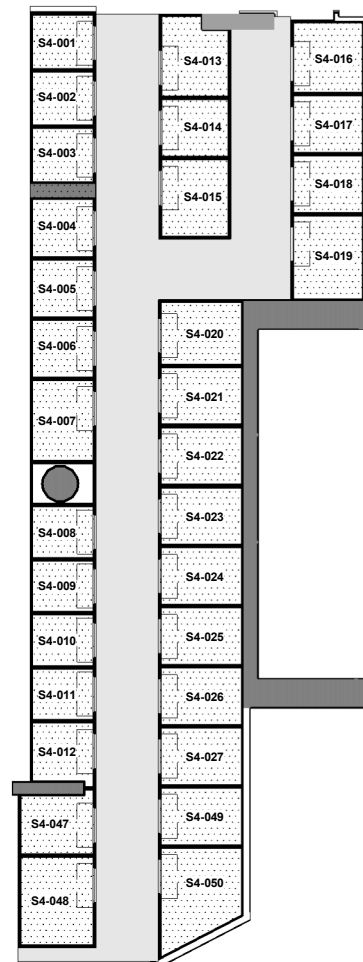


2 TOWER STORAGE C @ LEVEL 04  
1/16" = 1'-0"




1 TOWER STORAGE A @ LEVEL 04  
1/16" = 1'-0"



RESIDENTIAL STORAGE

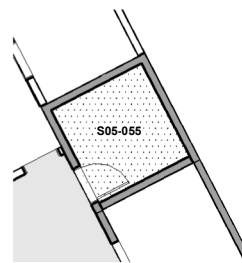


5 STORAGE ROOM B @ LEVEL 05  
1/16" = 1'-0"

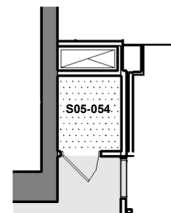


4 STORAGE ROOM A @ LEVEL 05  
1/16" = 1'-0"



3 TOWER STORAGE B @ LEVEL 05  
1/16" = 1'-0"

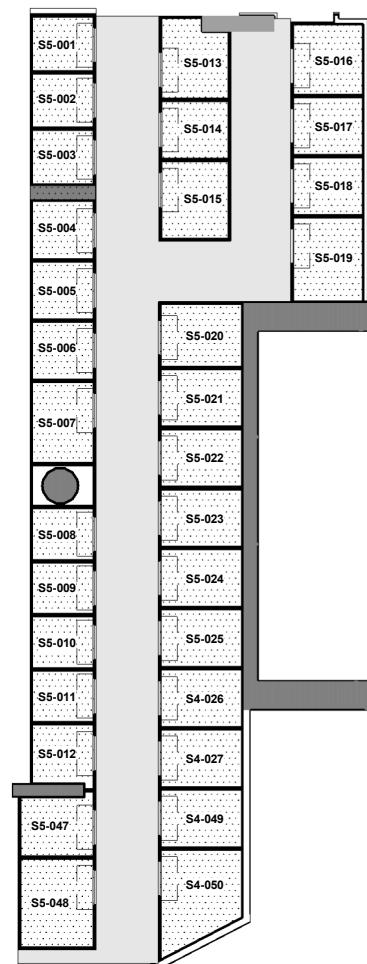


2 TOWER STORAGE C @ LEVEL 05  
1/16" = 1'-0"

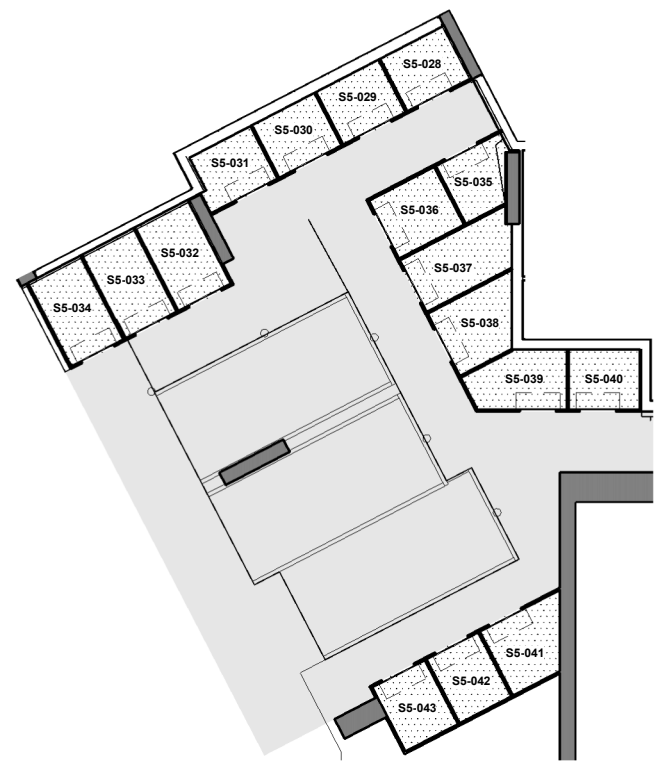


1 TOWER STORAGE A @ LEVEL 05  
1/16" = 1'-0"



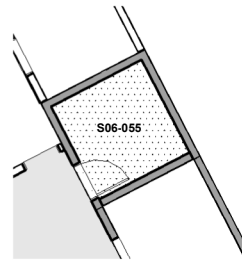


5 STORAGE ROOM B @ LEVEL 06  
1/16" = 1'-0"

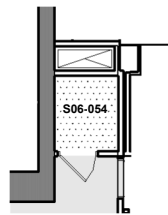


4 STORAGE ROOM A @ LEVEL 06  
1/16" = 1'-0"



2 TOWER STORAGE B @ LEVEL 06  
1/16" = 1'-0"

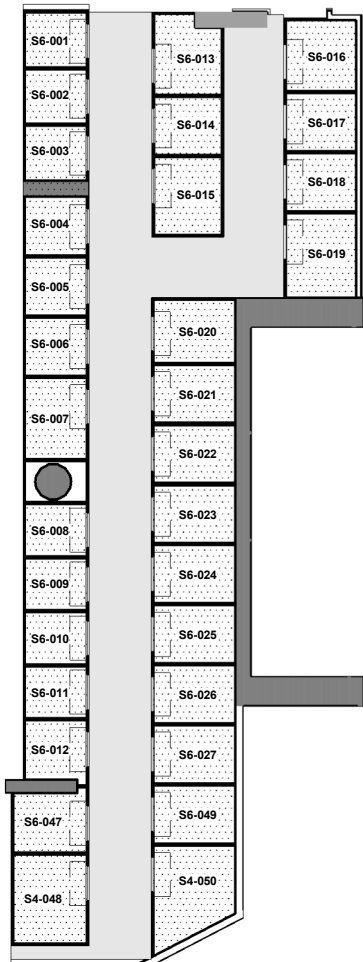


3 TOWER STORAGE C @ LEVEL 06  
1/16" = 1'-0"

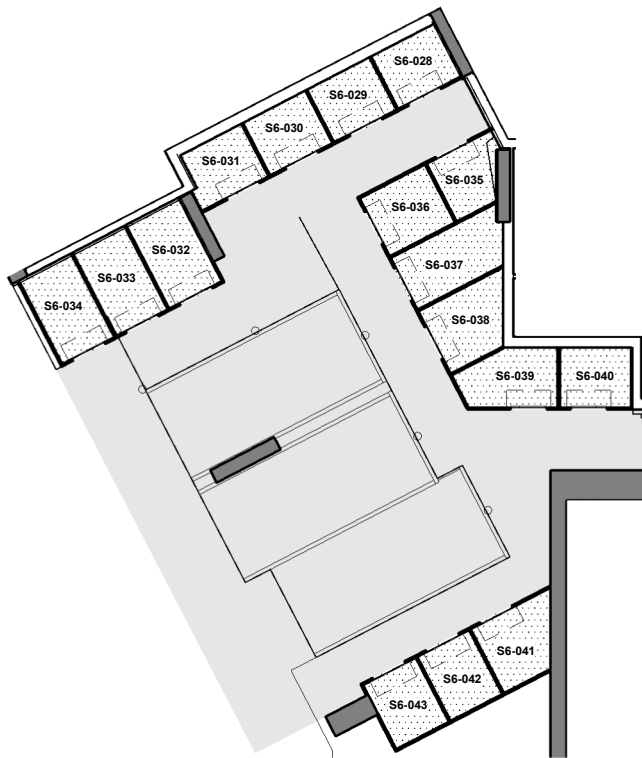


1 TOWER STORAGE A @ LEVEL 06  
1/16" = 1'-0"




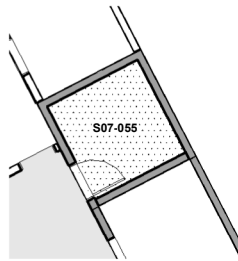


4 STORAGE ROOM B @ LEVEL 07  
1/16" = 1'-0"

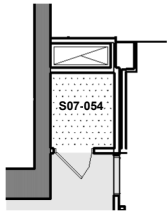

3 STORAGE ROOM A @ LEVEL 07  
1/16" = 1'-0"

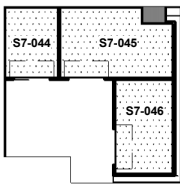


2 TOWER STORAGE B @ LEVEL 07  
1/16" = 1'-0"

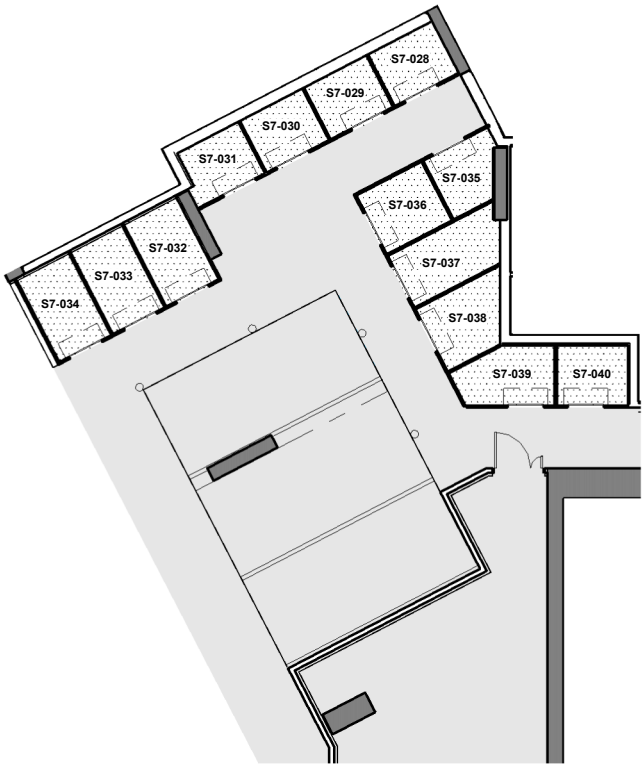


1 TOWER STORAGE A @ LEVEL 07  
1/16" = 1'-0"



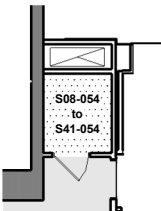

2 STORAGE ROOM A @ LEVEL 08-41  
1/16" = 1'-0"

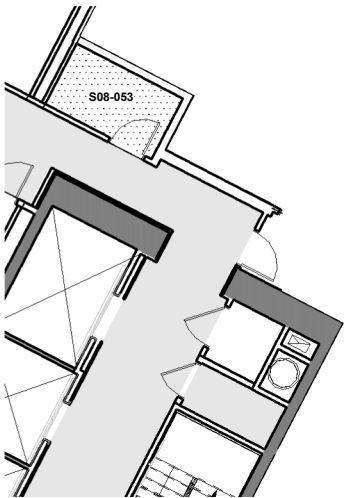

1 STORAGE ROOM B @ LEVEL 08  
1/16" = 1'-0"

**SCB** SOLOMON CORDWELL  
BUENZ  
255 California Street  
3rd Floor  
San Francisco, CA 94111

This work was prepared by me or under my supervision and construction of this project will be under my observation.

'A'ALI'I  
TMK: 2-3-002:107

CONDOMINIUM MAP

Condominium Map:  
STORAGE LEVEL 8  
THROUGH 41


This Condominium Map, which includes this sheet, is intended to show (1) a site plan for the project depicting the location, layout and access to a public road of all buildings included or anticipated to be included in the project; (2) elevations and floor plans of all buildings in the project; (3) the layouts, locations, boundaries, unit numbers, and dimensions of the units; and (4) other details which is specifically required to be shown pursuant to Section 514B-33 of the Hawaii Revised Statutes. This Condominium Map is not intended and shall not be interpreted as creating any obligation to construct or install any improvements, amenities or facilities as may be depicted herein, and no person may rely in any way on any other detail or other matter depicted hereon. This Condominium Map shall not be deemed to contain any representation or warranty whatsoever.

**CPR-446**

Date: 07.10.2020



RESIDENTIAL STORAGE

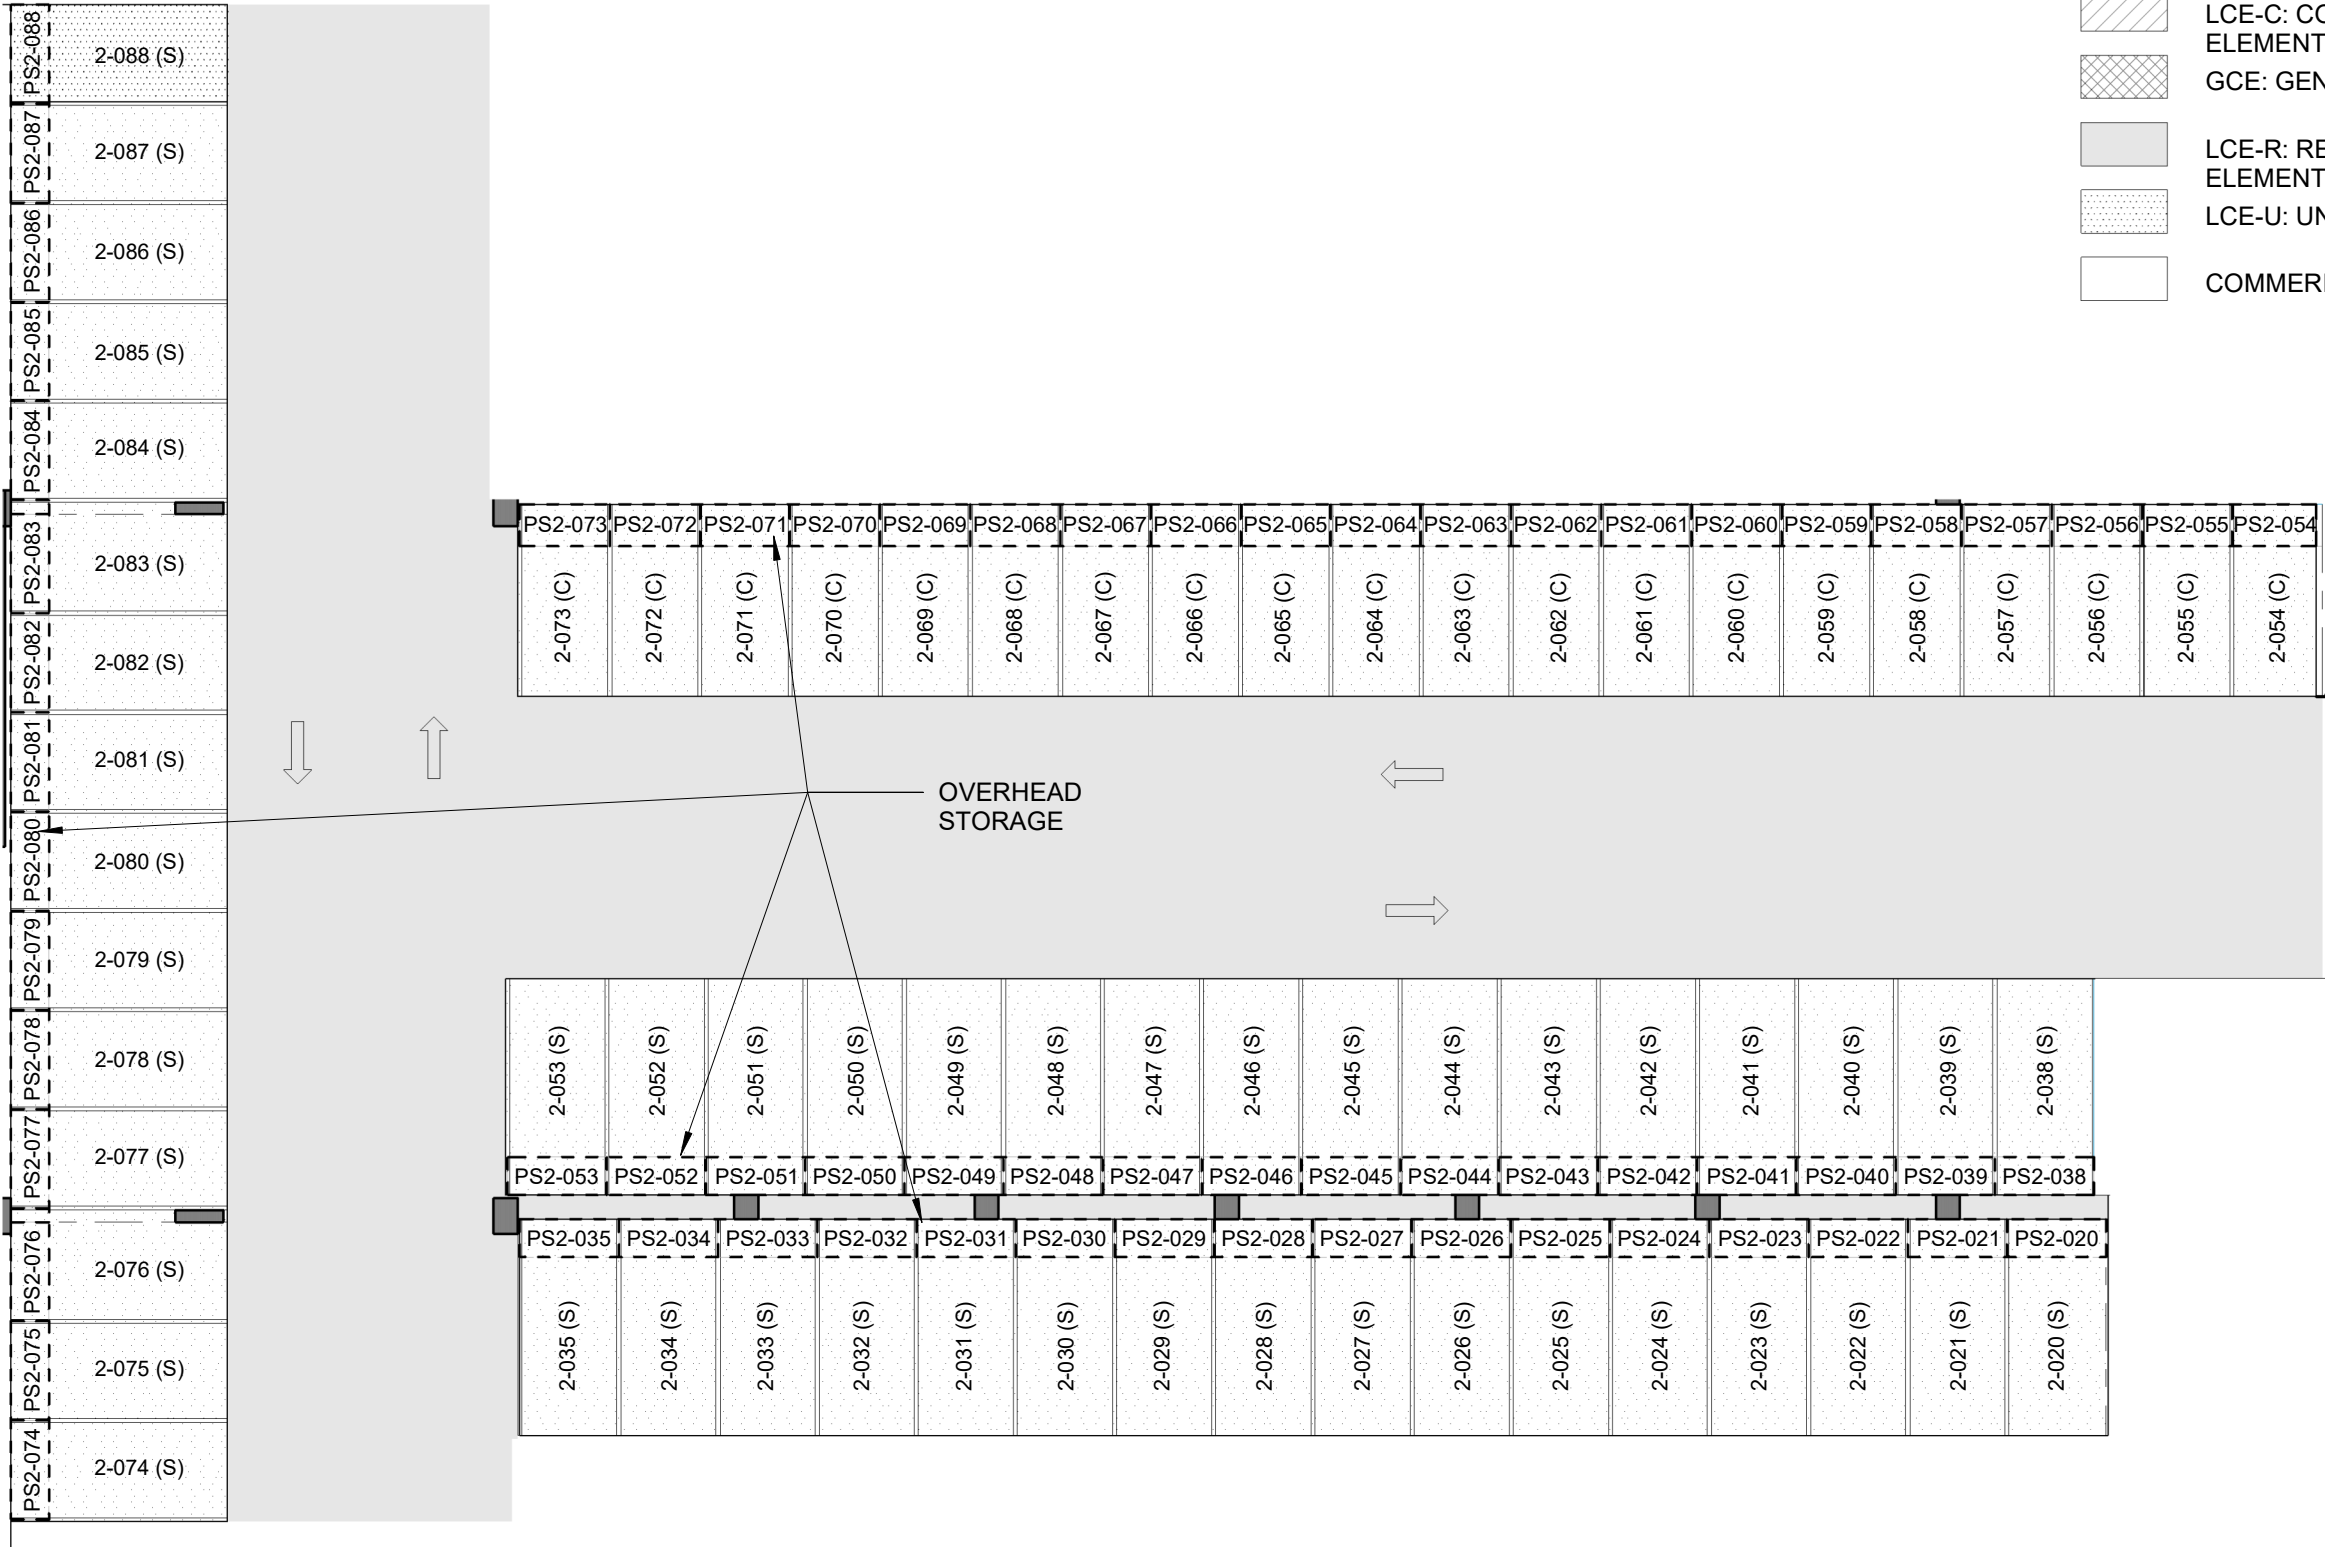

LEGEND

- LCE-C: COMMERCIAL LIMITED COMMON ELEMENT
- GCE: GENERAL COMMON ELEMENT
- LCE-R: RESIDENTIAL LIMITED COMMON ELEMENT
- LCE-U: UNIT LIMITED COMMON ELEMENT
- COMMERCIAL OR RESIDENTIAL UNIT

**SCB** SOLOMON CORDWELL  
BUENZ  
255 California Street  
3rd Floor  
San Francisco, CA 94111

This work was prepared by me or under my supervision and construction of this project will be under my observation.

'A'ALI'  
TMK: 2-3-002:107

CONDOMINIUM MAP

Condominium Map:  
PARKING STORAGE LEVEL 2

Scale:  
1" = 16'-0"


This Condominium Map, which includes this sheet, is intended to show (1) a site plan for the project depicting the location, layout and access to a public road of all buildings included or anticipated to be included in the project; (2) elevations and floor plans of all buildings in the project; (3) the layouts, locations, boundaries, unit numbers, and dimensions of the units; and (4) other details which is specifically required to be shown pursuant to Section 514B-33 of the Hawaii Revised Statutes. This Condominium Map is not intended and shall not be interpreted as creating any obligation to construct or install any improvements, amenities or facilities as may be depicted herein, and no person may rely in any way on any other detail or other matter depicted hereon. This Condominium Map shall not be deemed to contain any representation or warranty whatsoever.

CPR-451

Date: 07.10.2020



RESIDENTIAL STORAGE

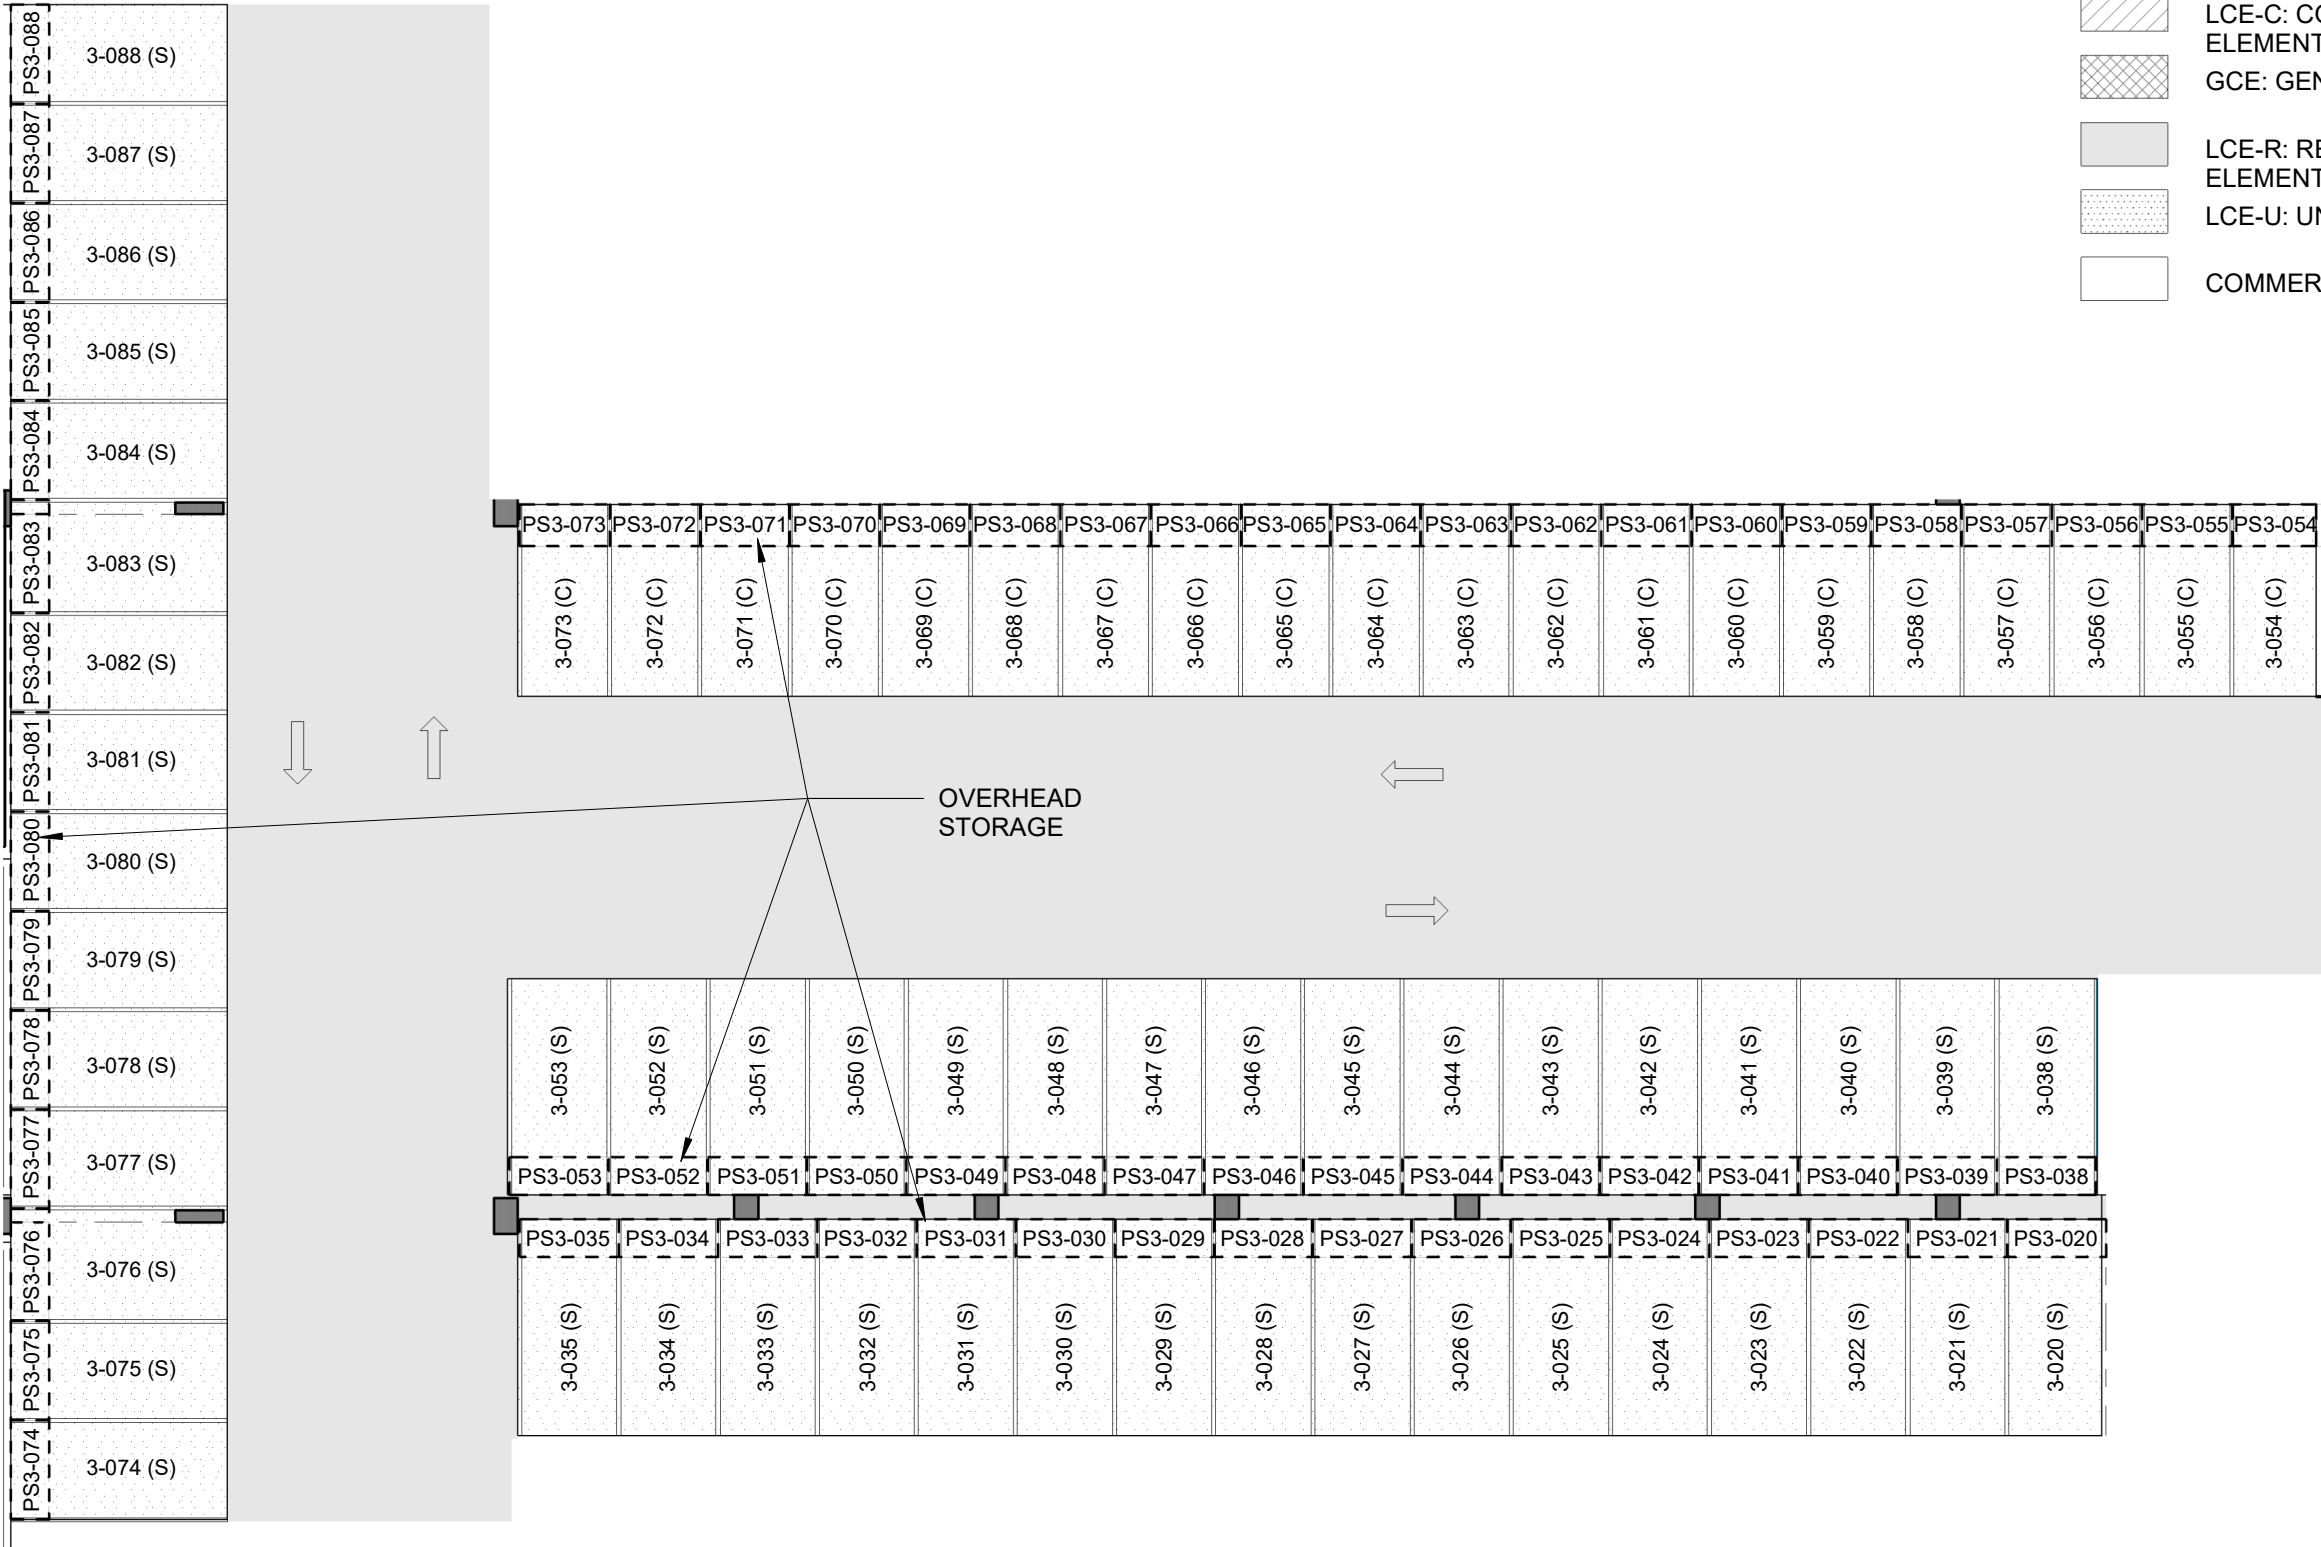


LEGEND

- LCE-C: COMMERCIAL LIMITED COMMON ELEMENT
- GCE: GENERAL COMMON ELEMENT
- LCE-R: RESIDENTIAL LIMITED COMMON ELEMENT
- LCE-U: UNIT LIMITED COMMON ELEMENT
- COMMERCIAL OR RESIDENTIAL UNIT



RESIDENTIAL STORAGE

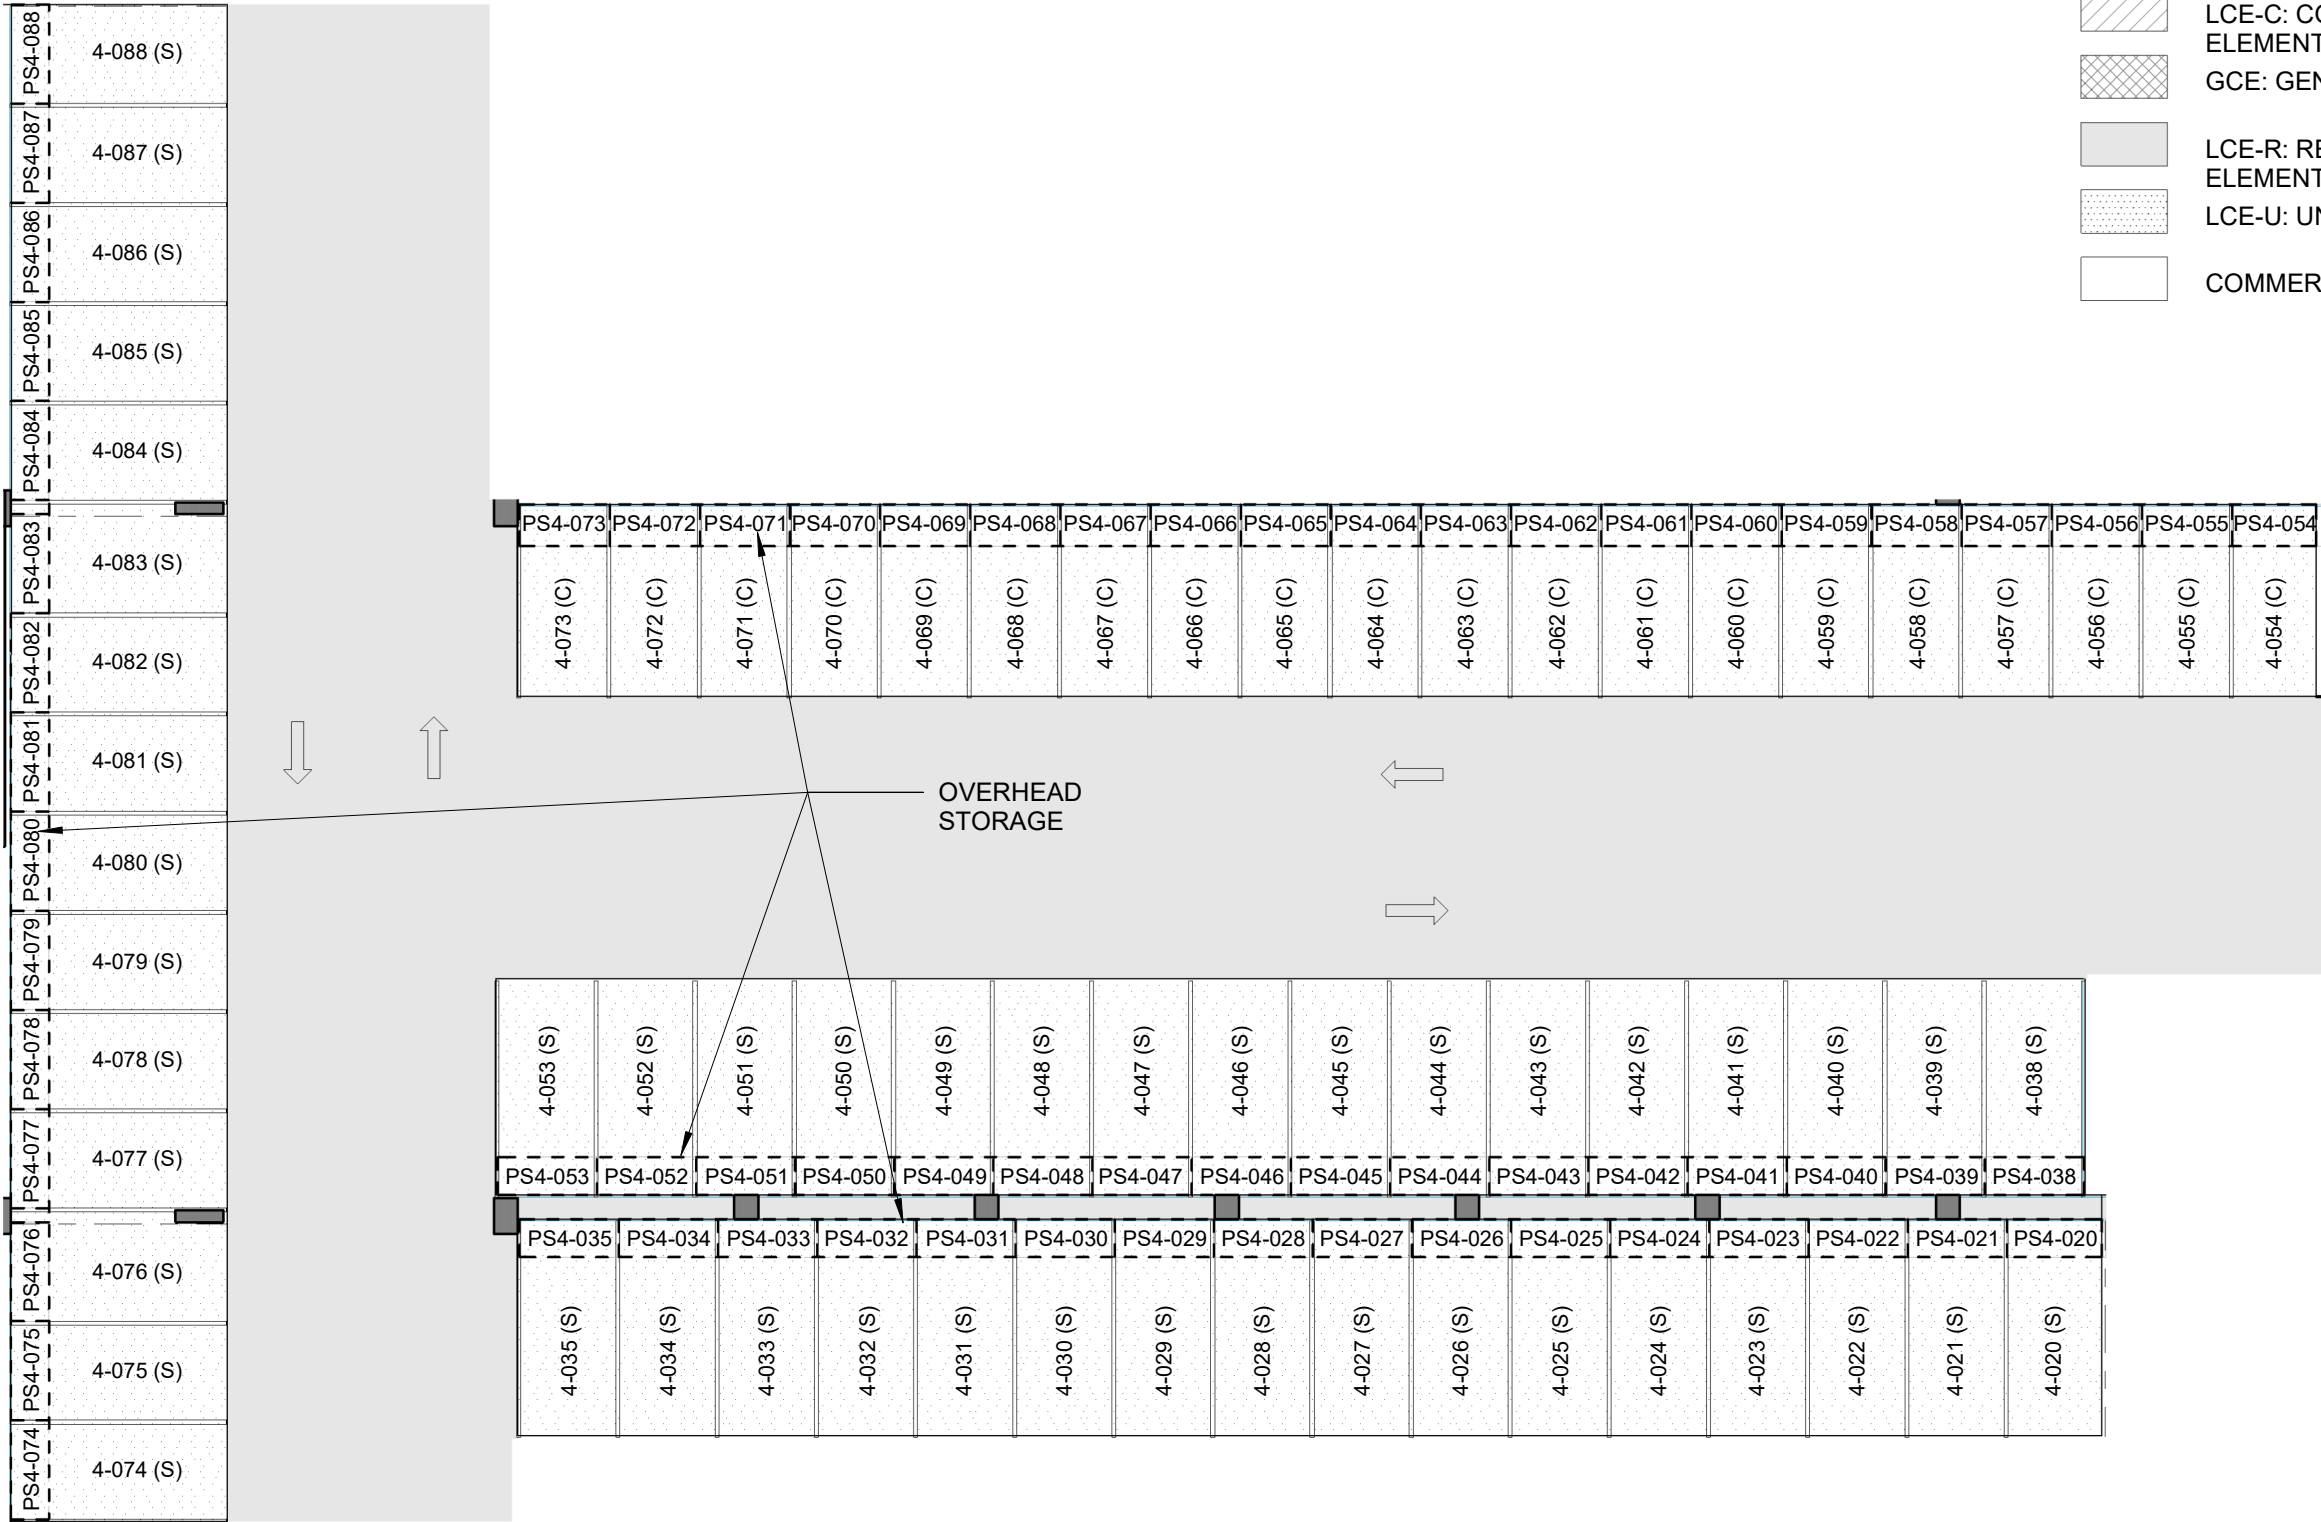

LEGEND

- LCE-C: COMMERCIAL LIMITED COMMON ELEMENT
- GCE: GENERAL COMMON ELEMENT
- LCE-R: RESIDENTIAL LIMITED COMMON ELEMENT
- LCE-U: UNIT LIMITED COMMON ELEMENT
- COMMERCIAL OR RESIDENTIAL UNIT

**SCB** SOLOMON CORDWELL  
BUENZ  
255 California Street  
3rd Floor  
San Francisco, CA 94111

This work was prepared by me or under my supervision and construction of this project will be under my observation.

'A'ALI'I  
TMK: 2-3-002:107

CONDOMINIUM MAP

Condominium Map:  
PARKING STORAGE LEVEL 4

Scale:  
1" = 16'-0"


This Condominium Map, which includes this sheet, is intended to show (1) a site plan for the project depicting the location, layout and access to a public road of all buildings included or anticipated to be included in the project; (2) elevations and floor plans of all buildings in the project; (3) the layouts, locations, boundaries, unit numbers, and dimensions of the units; and (4) other details which is specifically required to be shown pursuant to Section 514B-33 of the Hawaii Revised Statutes. This Condominium Map is not intended and shall not be interpreted as creating any obligation to construct or install any improvements, amenities or facilities as may be depicted herein, and no person may rely in any way on any other detail or other matter depicted hereon. This Condominium Map shall not be deemed to contain any representation or warranty whatsoever.

**CPR-453**

Date: 07.10.2020



RESIDENTIAL STORAGE

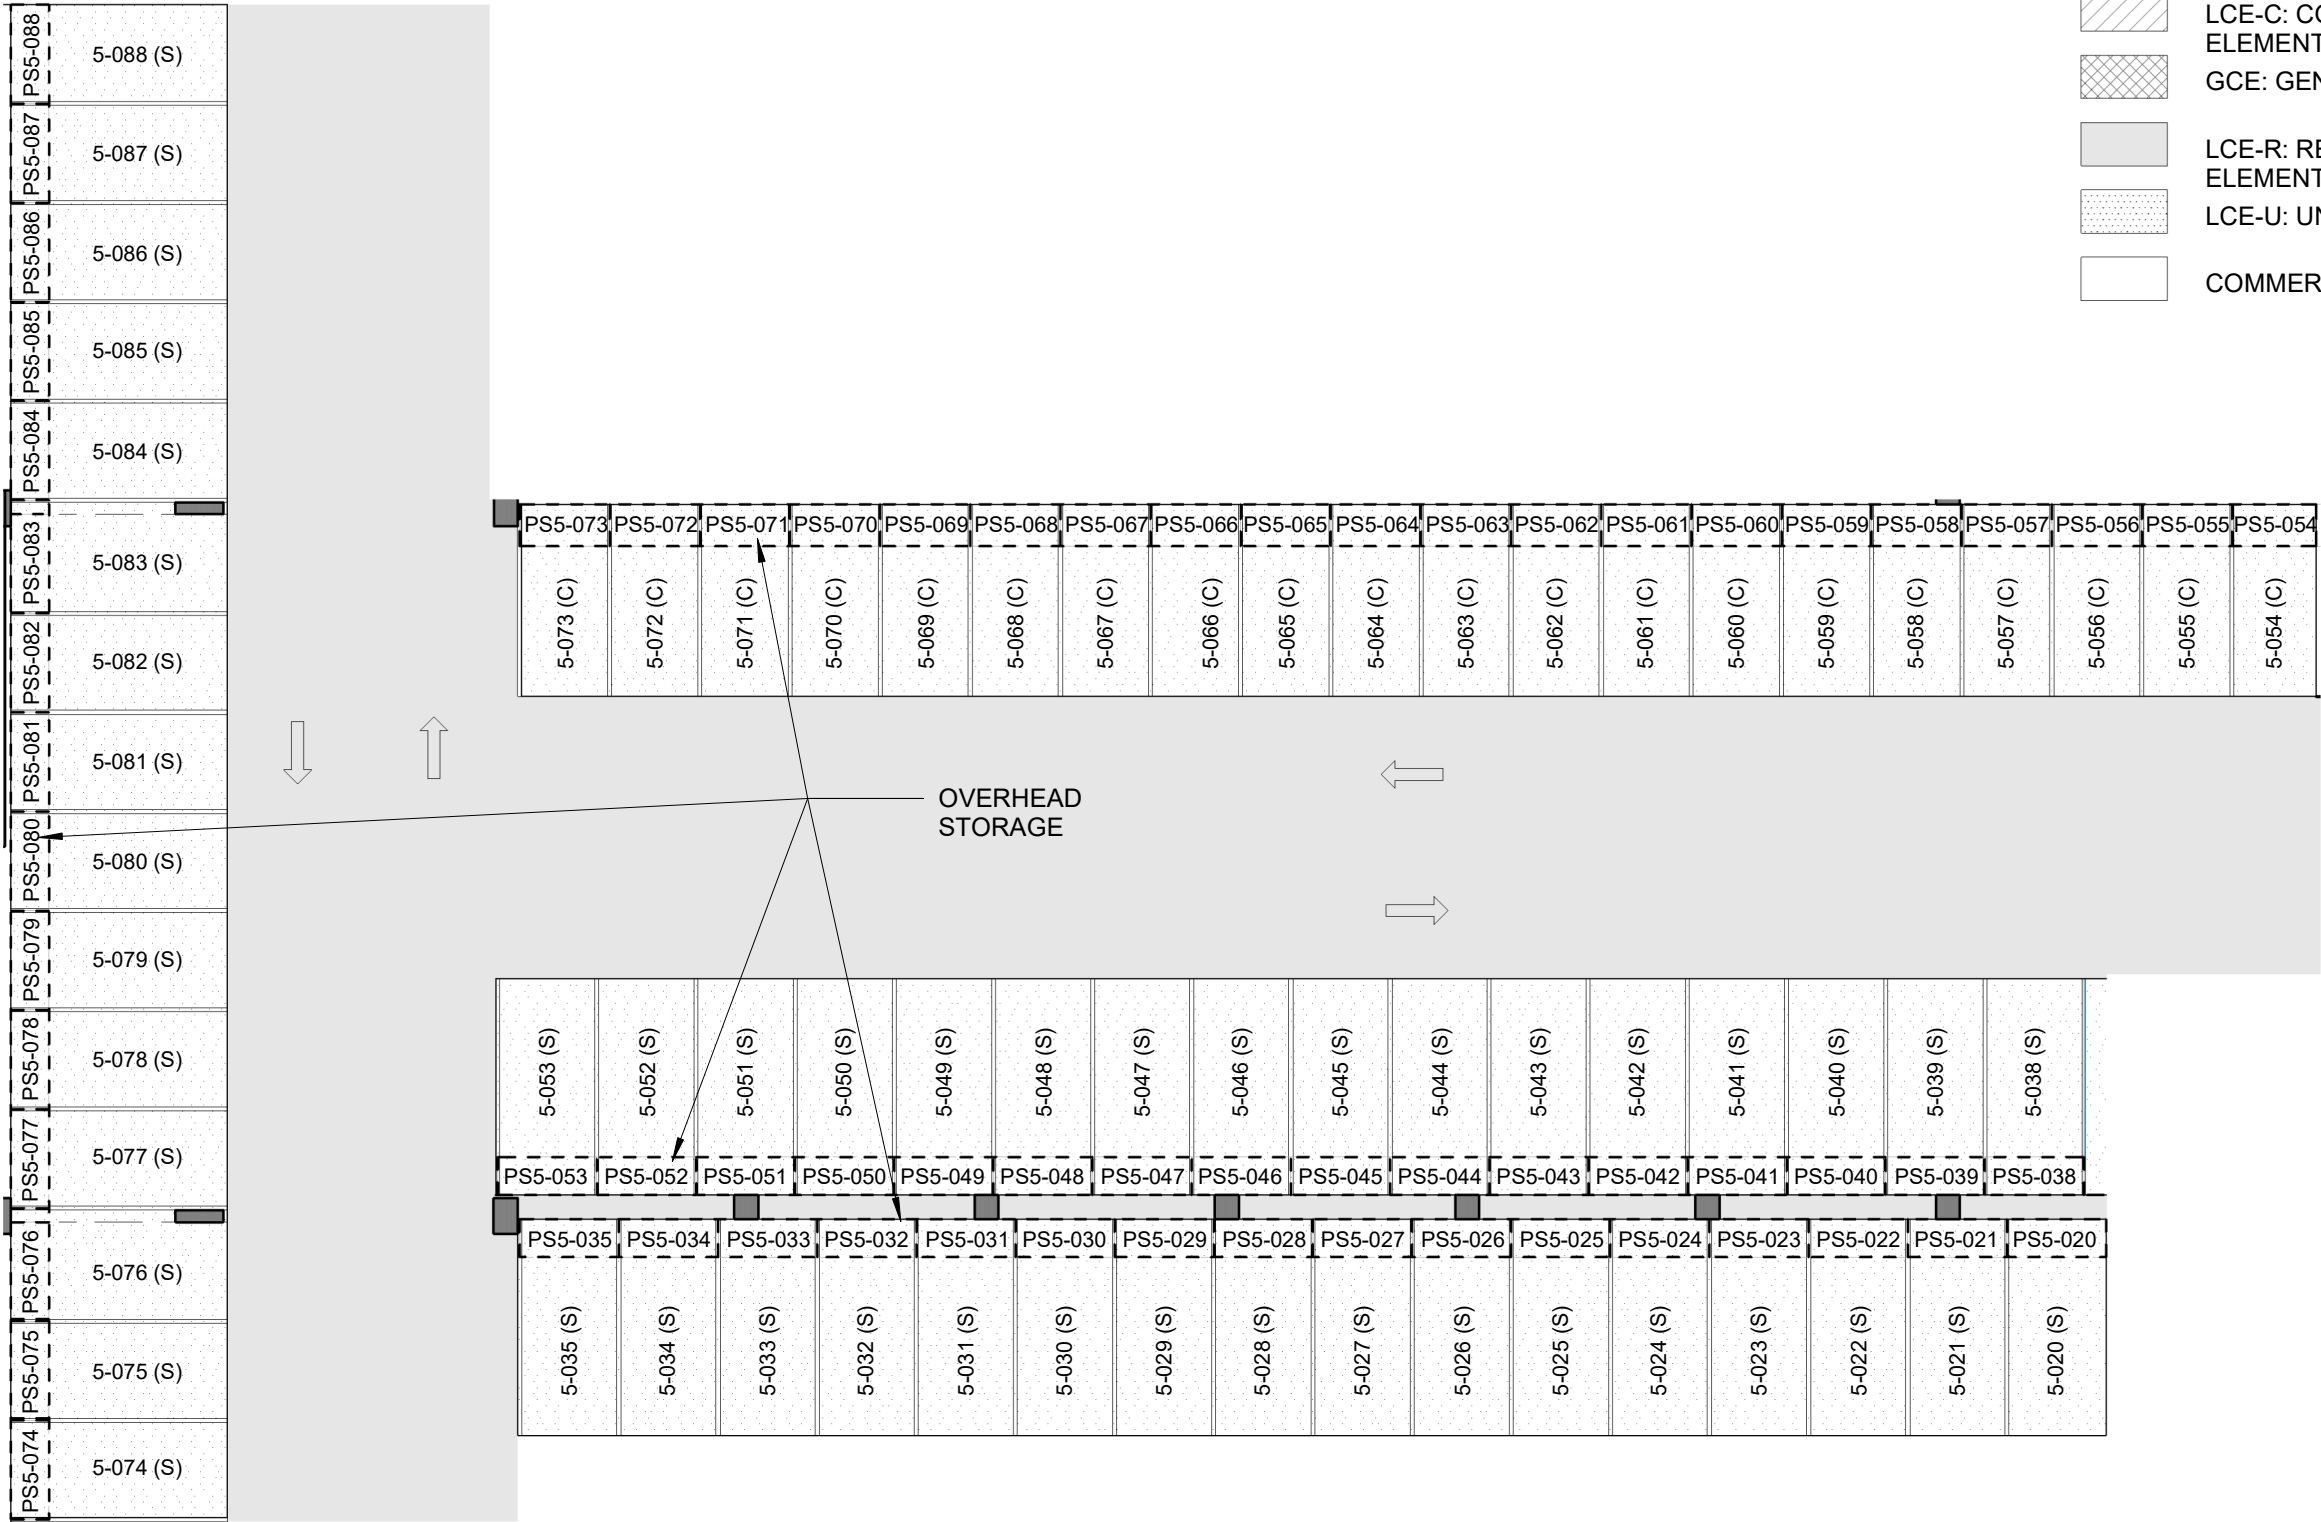

LEGEND

- LCE-C: COMMERCIAL LIMITED COMMON ELEMENT
- GCE: GENERAL COMMON ELEMENT
- LCE-R: RESIDENTIAL LIMITED COMMON ELEMENT
- LCE-U: UNIT LIMITED COMMON ELEMENT
- COMMERCIAL OR RESIDENTIAL UNIT

**SCB** SOLOMON CORDWELL  
BUENZ  
255 California Street  
3rd Floor  
San Francisco, CA 94111

This work was prepared by me or under my supervision and construction of this project will be under my observation.

'A'ALI'I  
TMK: 2-3-002:107

CONDOMINIUM MAP

Condominium Map:  
PARKING STORAGE LEVEL 5

Scale:  
1" = 16'-0"


This Condominium Map, which includes this sheet, is intended to show (1) a site plan for the project depicting the location, layout and access to a public road of all buildings included or anticipated to be included in the project; (2) elevations and floor plans of all buildings in the project; (3) the layouts, locations, boundaries, unit numbers, and dimensions of the units; and (4) other details which is specifically required to be shown pursuant to Section 514B-33 of the Hawaii Revised Statutes. This Condominium Map is not intended and shall not be interpreted as creating any obligation to construct or install any improvements, amenities or facilities as may be depicted herein, and no person may rely in any way on any other detail or other matter depicted hereon. This Condominium Map shall not be deemed to contain any representation or warranty whatsoever.

CPR-454




 

Date: 07.10.2020

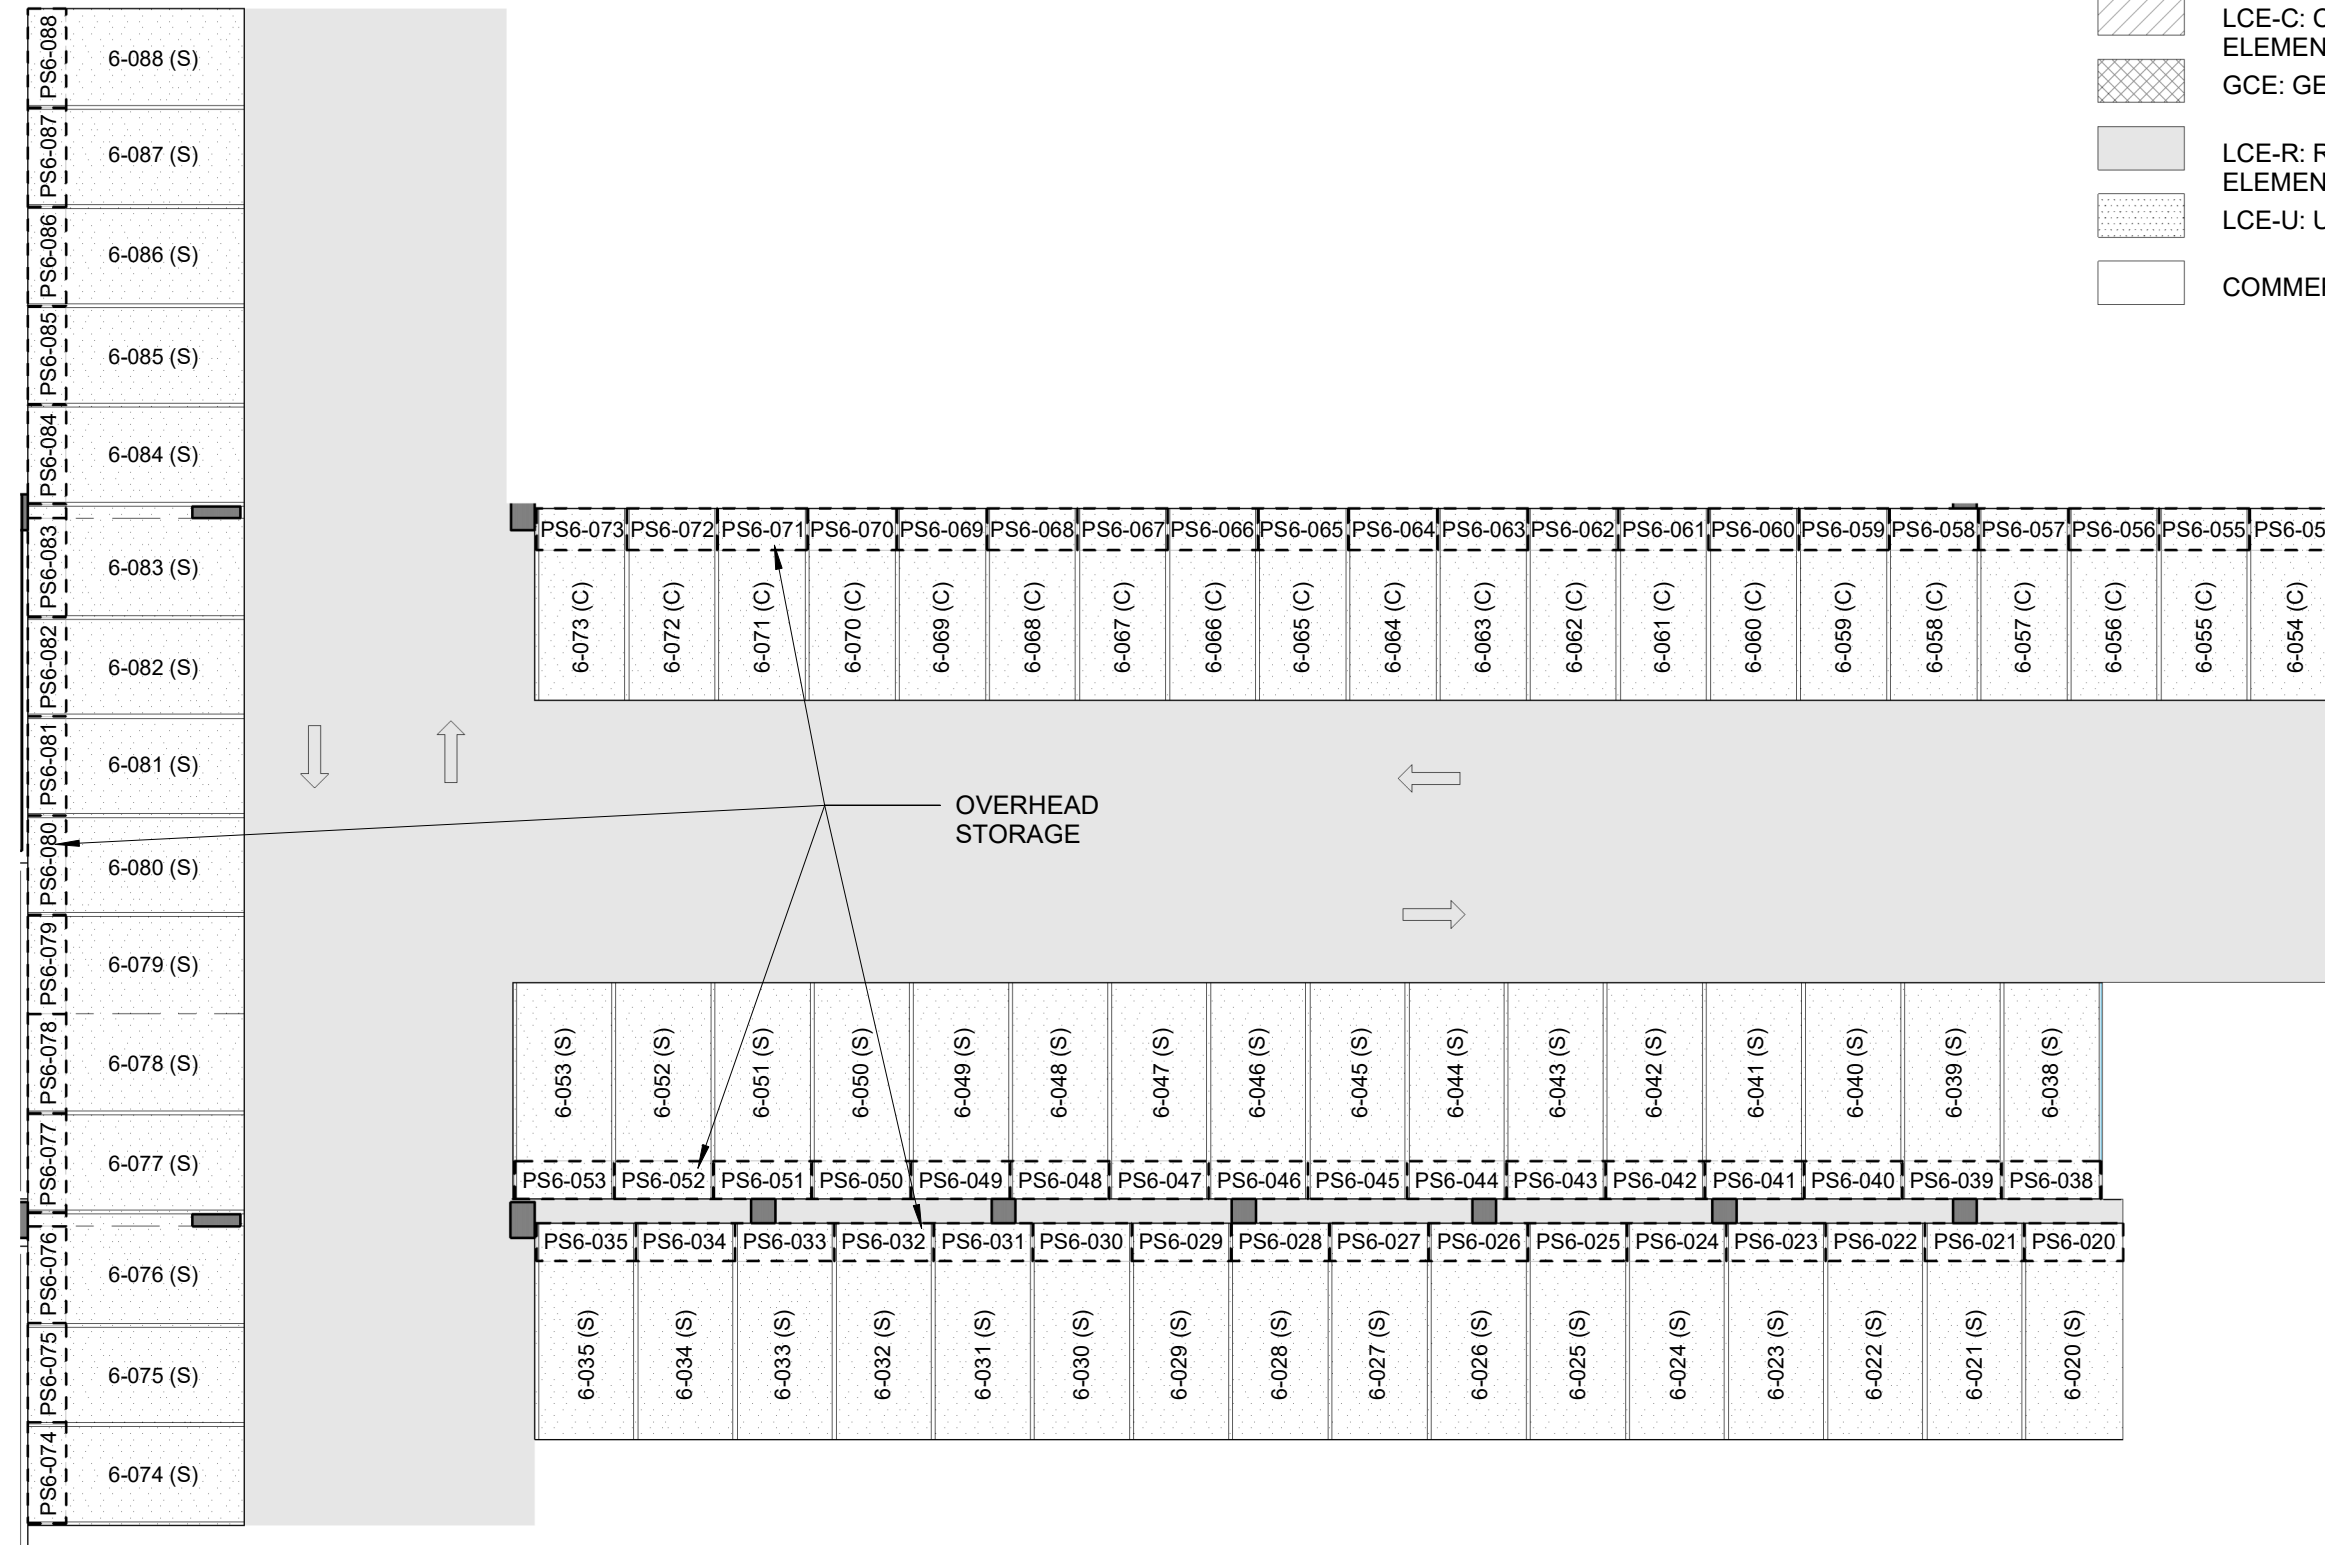

## RESIDENTIAL STORAGE



### LEGEND

- |   |   |
|---|---|
|  | LCE-C: COMMERCIAL LIMITED COMMON ELEMENT  |
|  | GCE: GENERAL COMMON ELEMENT               |
|  | LCE-R: RESIDENTIAL LIMITED COMMON ELEMENT |
|  | LCE-U: UNIT LIMITED COMMON ELEMENT        |
|  | COMMERCIAL OR RESIDENTIAL UNIT            |



SOLOMON CORDWELL  
BUENZ  
255 California Street  
3rd Floor  
San Francisco, CA 94111

This work was prepared by me or under my supervision and construction of this project will be under my observation.

'A'ALI'I  
TMK: 2-3-002:107

## CONDOMINIUM MAP

**Condominium Map:**  
PARKING STORAGE LEVEL 6

**Scale:**  
1" = 16'-0"


6 This Condominium Map, which includes this sheet, is intended to show (1) a site plan for the project depicting the location, layout and access to a public road of all buildings included or anticipated to be included in the project; (2) elevations and floor plans of all buildings in the project; (3) the layouts, locations, boundaries, unit numbers, and dimensions of the units; and (4) other details which is specifically required to be shown pursuant to Section 514B-33 of the Hawaii Revised Statutes. This Condominium Map is not intended and shall not be interpreted as creating any obligation to construct or install any improvements, amenities or facilities as may be depicted herein, and no person may rely in any way on any other detail or other matter depicted hereon. This Condominium Map shall not be deemed to contain any representation or warranty whatsoever.

**CPR-455**

**Date:** 07.10.2020



RESIDENTIAL STORAGE

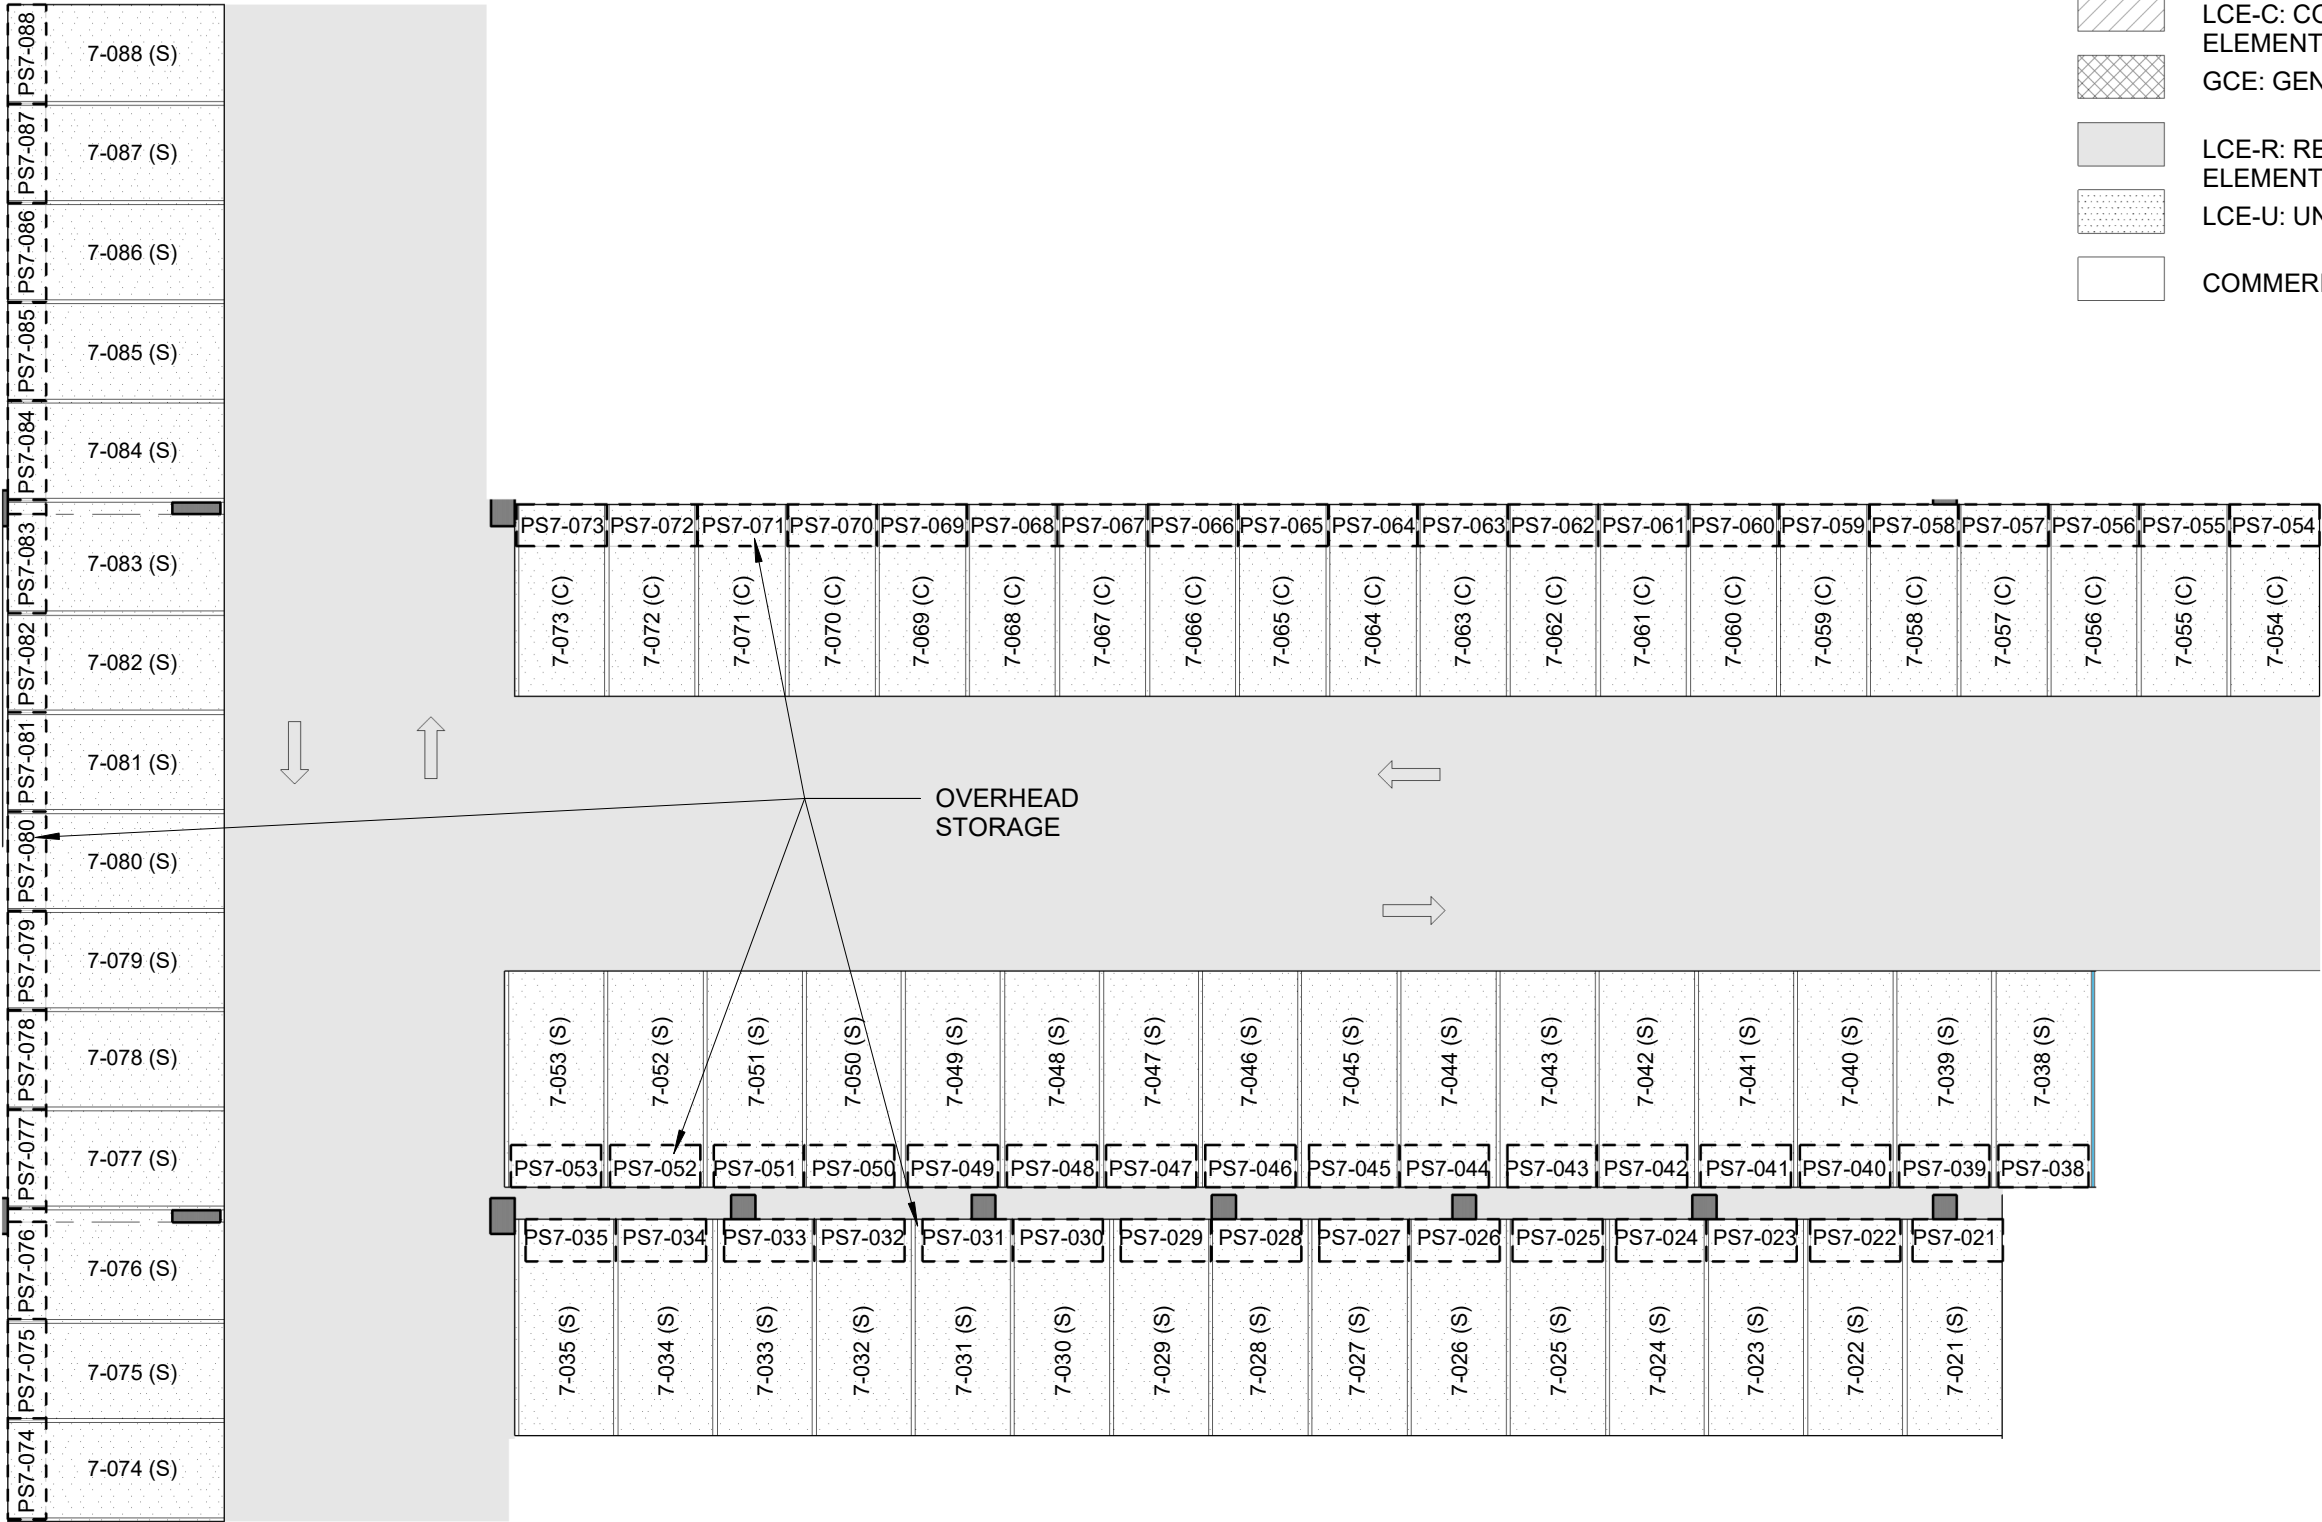

LEGEND

- LCE-C: COMMERCIAL LIMITED COMMON ELEMENT
- GCE: GENERAL COMMON ELEMENT
- LCE-R: RESIDENTIAL LIMITED COMMON ELEMENT
- LCE-U: UNIT LIMITED COMMON ELEMENT
- COMMERCIAL OR RESIDENTIAL UNIT