

'A'ALI'I
987 QUEEN STREET,
HONOLULU, HAWAII 96814
Prepared for: "AALI, LLC"

LOCATION MAP



VICINITY MAP



DRAWING INDEX

CPR-000	COVER, LOCATION MAP, VICINTY MAP & DRAWING INDEX	CPR-413	RESIDENCE TYPE 1B-C
CPR-001	UNIT MATRIX	CPR-414	RESIDENCE TYPE 1B-D
CPR-002-A	PARKING STORAGE MATRIX AND PARKING STALL MATRIX	CPR-415-A	RESIDENCE TYPE 1B-A8
CPR-002-B	TOWER STORAGE MATRIX, STORAGE ROOM MATRIX, AND UNIT TYPE MATRIX	CPR-415-B	RESIDENCE TYPE 1B-A8
CPR-003	SITE PLAN	CPR-416	RESIDENCE TYPE 1B-F
		CPR-417	RESIDENCE TYPE 1B-G
CPR-201	FLOOR PLAN - GROUND FLOOR	CPR-418-A	RESIDENCE TYPE 1B-E
CPR-202	FLOOR PLAN - LEVEL 2	CPR-418-B	RESIDENCE TYPE 1B-E
CPR-203	FLOOR PLAN - LEVEL 3	CPR-419-A	RESIDENCE TYPE 1B-H
CPR-204	FLOOR PLAN - LEVEL 4	CPR-419-B	RESIDENCE TYPE 1B-H
CPR-205	FLOOR PLAN - LEVEL 5	CPR-419-C	RESIDENCE TYPE 1B-H
CPR-206	FLOOR PLAN - LEVEL 6	CPR-420	RESIDENCE TYPE 1B-I
CPR-207	FLOOR PLAN - LEVEL 7	CPR-421	RESIDENCE TYPE 2B-A
CPR-208	FLOOR PLAN - LEVEL 8	CPR-422	RESIDENCE TYPE 2B-B
CPR-209	FLOOR PLAN - LEVELS 8-10	CPR-423-A	RESIDENCE TYPE 2B-E
CPR-210	FLOOR PLAN - LEVELS 11-42	CPR-423-B	RESIDENCE TYPE 2B-E
CPR-211	ROOF PLAN	CPR-423-C	RESIDENCE TYPE 2B-E
		CPR-424-A	RESIDENCE TYPE 2B-C(O)
CPR-301	ELEVATIONS	CPR-424-B	RESIDENCE TYPE 2B-C(E)
CPR-302	ELEVATIONS	CPR-425	RESIDENCE TYPE 2B-D
CPR-303	SECTION	CPR-426	RESIDENCE TYPE 2B-F
		CPR-440	STORAGE LEVEL 2
CPR-400	COMMERCIAL UNIT C-100	CPR-441	STORAGE LEVEL 3
CPR-401	RESIDENCE TYPE P	CPR-442	STORAGE LEVEL 4
CPR-402	RESIDENCE TYPE 0B-A	CPR-443	STORAGE LEVEL 5
CPR-403	RESIDENCE TYPE 0B-B	CPR-444	STORAGE LEVEL 6
CPR-404	RESIDENCE TYPE 0B-C	CPR-445	STORAGE LEVEL 7
CPR-405	RESIDENCE TYPE 0B-D	CPR-446	STORAGE LEVEL 8 THROUGH 40
CPR-406	RESIDENCE TYPE 0B-E	CPR-451	PARKING STORAGE LEVEL 2
CPR-410	RESIDENCE TYPE 1B-A	CPR-452	PARKING STORAGE LEVEL 3
CPR-411	RESIDENCE TYPE 1B-P	CPR-453	PARKING STORAGE LEVEL 4
CPR-412	RESIDENCE TYPE 1B-B	CPR-454	PARKING STORAGE LEVEL 5
		CPR-455	PARKING STORAGE LEVEL 6
		CPR-456	PARKING STORAGE LEVEL 7

SCB
SOLOMON CORDWELL
BUENZ
255 California Street
3rd Floor
San Francisco, CA 94111

This work was prepared by me or under my supervision and construction of this project will be under my observation.

'A'ALI'I
TMK: 2-3-002:107

CONDOMINIUM MAP

Condominium Map:
COVER, LOCATION MAP,
VICINTY MAP & DRAWING
INDEX

This Condominium Map, which includes this sheet, is intended to show (1) a site plan for the project depicting the location, layout and access to a public road of all buildings included or anticipated to be included in the project; (2) elevations and floor plans of all buildings in the project; (3) the layouts, locations, boundaries, unit numbers, and dimensions of the units; and (4) other details which is specifically required to be shown pursuant to Section 514B-33 of the Hawaii Revised Statutes. This Condominium Map is not intended and shall not be interpreted as creating any obligation to construct or install any improvements, amenities or facilities as may be depicted herein, and no person may rely in any way on any other detail or other matter depicted hereon. This Condominium Map shall not be deemed to contain any representation or warranty whatsoever.


CPR-000

Date: 01.25.2021

[illegible][illegible][illegible]


NOTE: ALL MEASUREMENTS AND AREAS ARE APPROXIMATE AND SUBJECT TO SLIGHT VARIANCES

Total NSF:	402,086	SF
-------------------	----------------	-----------

 

LEVEL 2				LEVEL 3				LEVEL 4				LEVEL 5				LEVEL 6				LEVEL 7															
PS2-020	26 SF	PS2-054	26 SF	PS2-074	26 SF	PS3-020	26 SF	PS3-054	26 SF	PS3-074	26 SF	PS4-020	26 SF	PS4-054	26 SF	PS4-074	26 SF	PS5-020	26 SF	PS5-054	26 SF	PS5-074	26 SF	PS6-020	26 SF	PS6-054	26 SF	PS6-074	26 SF	PS7-021	26 SF	PS7-054	26 SF	PS7-074	26 SF
PS2-021	26 SF	PS2-055	26 SF	PS2-075	26 SF	PS3-021	26 SF	PS3-055	26 SF	PS3-075	26 SF	PS4-021	26 SF	PS4-055	26 SF	PS4-075	26 SF	PS5-021	26 SF	PS5-055	26 SF	PS5-075	26 SF	PS6-021	26 SF	PS6-055	26 SF	PS6-075	26 SF	PS7-022	26 SF	PS7-055	26 SF	PS7-075	26 SF
PS2-022	26 SF	PS2-056	26 SF	PS2-076	26 SF	PS3-022	26 SF	PS3-056	26 SF	PS3-076	26 SF	PS4-022	26 SF	PS4-056	26 SF	PS4-076	26 SF	PS5-022	26 SF	PS5-056	26 SF	PS5-076	26 SF	PS6-022	26 SF	PS6-056	26 SF	PS6-076	26 SF	PS7-023	26 SF	PS7-056	26 SF	PS7-076	26 SF
PS2-023	26 SF	PS2-057	26 SF	PS2-077	26 SF	PS3-023	26 SF	PS3-057	26 SF	PS3-077	26 SF	PS4-023	26 SF	PS4-057	26 SF	PS4-077	26 SF	PS5-023	26 SF	PS5-057	26 SF	PS5-077	26 SF	PS6-023	26 SF	PS6-057	26 SF	PS6-077	26 SF	PS7-024	26 SF	PS7-057	26 SF	PS7-077	26 SF
PS2-024	26 SF	PS2-058	26 SF	PS2-078	26 SF	PS3-024	26 SF	PS3-058	26 SF	PS3-078	26 SF	PS4-024	26 SF	PS4-058	26 SF	PS4-078	26 SF	PS5-024	26 SF	PS5-058	26 SF	PS5-078	26 SF	PS6-024	26 SF	PS6-058	26 SF	PS6-078	26 SF	PS7-025	26 SF	PS7-058	26 SF	PS7-078	26 SF
PS2-025	26 SF	PS2-059	26 SF	PS2-079	26 SF	PS3-025	26 SF	PS3-059	26 SF	PS3-079	26 SF	PS4-025	26 SF	PS4-059	26 SF	PS4-079	26 SF	PS5-025	26 SF	PS5-059	26 SF	PS5-079	26 SF	PS6-025	26 SF	PS6-059	26 SF	PS6-079	26 SF	PS7-026	26 SF	PS7-059	26 SF	PS7-079	26 SF
PS2-026	26 SF	PS2-060	26 SF	PS2-080	26 SF	PS3-026	26 SF	PS3-060	26 SF	PS3-080	26 SF	PS4-026	26 SF	PS4-060	26 SF	PS4-080	26 SF	PS5-026	26 SF	PS5-060	26 SF	PS5-080	26 SF	PS6-026	26 SF	PS6-060	26 SF	PS6-080	26 SF	PS7-027	26 SF	PS7-060	26 SF	PS7-080	26 SF
PS2-027	26 SF	PS2-061	26 SF	PS2-081	26 SF	PS3-027	26 SF	PS3-061	26 SF	PS3-081	26 SF	PS4-027	26 SF	PS4-061	26 SF	PS4-081	26 SF	PS5-027	26 SF	PS5-061	26 SF	PS5-081	26 SF	PS6-027	26 SF	PS6-061	26 SF	PS6-081	26 SF	PS7-028	26 SF	PS7-061	26 SF	PS7-081	26 SF
PS2-028	26 SF	PS2-062	26 SF	PS2-082	26 SF	PS3-028	26 SF	PS3-062	26 SF	PS3-082	26 SF	PS4-028	26 SF	PS4-062	26 SF	PS4-082	26 SF	PS5-028	26 SF	PS5-062	26 SF	PS5-082	26 SF	PS6-028	26 SF	PS6-062	26 SF	PS6-082	26 SF	PS7-029	26 SF	PS7-062	26 SF	PS7-082	26 SF
PS2-029	26 SF	PS2-063	26 SF	PS2-083	26 SF	PS3-029	26 SF	PS3-063	26 SF	PS3-083	26 SF	PS4-029	26 SF	PS4-063	26 SF	PS4-083	26 SF	PS5-029	26 SF	PS5-063	26 SF	PS5-083	26 SF	PS6-029	26 SF	PS6-063	26 SF	PS6-083	26 SF	PS7-030	26 SF	PS7-063	26 SF	PS7-083	26 SF
PS2-030	26 SF	PS2-064	26 SF	PS2-084	26 SF	PS3-030	26 SF	PS3-064	26 SF	PS3-084	26 SF	PS4-030	26 SF	PS4-064	26 SF	PS4-084	26 SF	PS5-030	26 SF	PS5-064	26 SF	PS5-084	26 SF	PS6-030	26 SF	PS6-064	26 SF	PS6-084	26 SF	PS7-031	26 SF	PS7-064	26 SF	PS7-084	26 SF
PS2-031	26 SF	PS2-065	26 SF	PS2-085	26 SF	PS3-031	26 SF	PS3-065	26 SF	PS3-085	26 SF	PS4-031	26 SF	PS4-065	26 SF	PS4-085	26 SF	PS5-031	26 SF	PS5-065	26 SF	PS5-08													

Parking Totals Provided																	
Floor	Residential										Commerical						
	Res. Standard	Res. Compact	Res. Tandem	Res. Accessible	Res. Van Accessible	Res. Units SUBTL	Res. Guest Compact	Res. Guest Accessible (ANSI)	Res. Guest SUBTL	Res. TOTAL	Comm. Standard	Comm. Compact	Comm. Tandem	Comm. Accessible	Comm. Van Accessible	Comm. SUBTL	TOTAL
Level 8	7	7				14			0	14						0	14
Level 7	71	61		3		135			0	135						0	135
Level 6	72	61		3		136			0	136						0	136
Level 5	72	61		3		136			0	136						0	136
Level 4	72	61		3		136			0	136						0	136
Level 3	72	61		3		136			0	136						0	136
Level 2	69	64		3		136			0	136						0	136
Level 1						0	14	1	15	15	38	8	8	3	3	60	75
Total	435	376	0	18	0	829	14	1	15	844	38	8	8	3	3	60	904

 <p>SOLOMON CORDWELL BUENZ 255 California Street 3rd Floor San Francisco, CA 94111</p>	<p>This work was prepared by me or under my supervision and construction of this project will be under my observation.</p>	<p>'A'ALI' TMK: 2-3-002:107</p>	<p>Condominium Map: PARKING STORAGE MATRIX AND PARKING STALL MATRIX</p>	<p>This Condominium Map, which includes this sheet, is intended to show (1) a site plan for the project depicting the location, layout and access to a public road of all buildings included or anticipated to be included in the project; (2) elevations and floor plans of all buildings in the project; (3) the layouts, locations, boundaries, unit numbers, and dimensions of the units; and (4) other details which is specifically required to be shown pursuant to Section 514B-33 of the Hawaii Revised Statutes. This Condominium Map is not intended and shall not be interpreted as creating any obligation to construct or install any improvements, amenities or facilities as may be depicted herein, and no person may rely in any way on any other detail or other matter depicted hereon. This Condominium Map shall not be deemed to contain any representation or warranty whatsoever.</p>
		<p>CONDOMINIUM MAP</p>		<p>CPR-002-A Date: 01.25.2021</p>

TOWER STORAGE MATRIX

LEVEL 2

S2-001	24 SF	S2-026	33 SF
S2-002	23 SF	S2-028	29 SF
S2-003	24 SF	S2-029	29 SF
S2-004	25 SF	S2-030	29 SF
S2-005	25 SF	S2-031	29 SF
S2-006	25 SF	S2-032	37 SF
S2-007	35 SF	S2-033	37 SF
S2-008	22 SF	S2-034	37 SF
S2-009	22 SF	S2-035	27 SF
S2-010	22 SF	S2-036	33 SF
S2-011	22 SF	S2-037	44 SF
S2-012	25 SF	S2-038	37 SF
S2-013	36 SF	S2-039	37 SF
S2-014	27 SF	S2-040	30 SF
S2-015	37 SF	S2-041	36 SF
S2-016	34 SF	S2-042	29 SF
S2-017	28 SF	S2-043	30 SF
S2-018	28 SF	S2-044	26 SF
S2-019	41 SF	S2-045	51 SF
S2-020	36 SF	S2-046	38 SF
S2-021	33 SF	S2-051	53 SF
S2-022	33 SF		
S2-023	33 SF		
S2-024	33 SF		
S2-025	33 SF		

046 ST. 1457 SF

LEVEL 5

S5-001	24 SF	S5-026	33 SF
S5-002	23 SF	S5-027	33 SF
S5-003	24 SF	S5-028	29 SF
S5-004	25 SF	S5-029	29 SF
S5-005	25 SF	S5-030	29 SF
S5-006	25 SF	S5-031	29 SF
S5-007	35 SF	S5-032	37 SF
S5-008	22 SF	S5-033	37 SF
S5-009	22 SF	S5-034	37 SF
S5-010	22 SF	S5-035	27 SF
S5-011	22 SF	S5-036	33 SF
S5-012	25 SF	S5-037	44 SF
S5-013	36 SF	S5-038	37 SF
S5-014	27 SF	S5-039	37 SF
S5-015	37 SF	S5-040	30 SF
S5-016	34 SF	S5-041	36 SF
S5-017	28 SF	S5-042	29 SF
S5-018	28 SF	S5-043	30 SF
S5-019	41 SF	S5-044	26 SF
S5-020	36 SF	S5-045	51 SF
S5-021	33 SF	S5-046	38 SF
S5-022	33 SF	S5-047	31 SF
S5-023	33 SF	S5-048	46 SF
S5-024	33 SF	S5-049	33 SF
S5-025	33 SF	S5-050	51 SF

050 ST. 1598 SF

LEVEL 3

S3-001	24 SF	S3-026	33 SF
S3-002	23 SF	S3-027	33 SF
S3-003	24 SF	S3-028	29 SF
S3-004	25 SF	S3-029	29 SF
S3-005	25 SF	S3-030	29 SF
S3-006	25 SF	S3-031	29 SF
S3-007	35 SF	S3-032	37 SF
S3-008	22 SF	S3-033	37 SF
S3-009	22 SF	S3-034	37 SF
S3-010	22 SF	S3-035	27 SF
S3-011	22 SF	S3-036	33 SF
S3-012	25 SF	S3-037	44 SF
S3-013	36 SF	S3-038	37 SF
S3-014	27 SF	S3-039	37 SF
S3-015	37 SF	S3-040	30 SF
S3-016	34 SF	S3-041	36 SF
S3-017	28 SF	S3-042	29 SF
S3-018	28 SF	S3-043	30 SF
S3-019	41 SF	S3-044	26 SF
S3-020	36 SF	S3-045	51 SF
S3-021	33 SF	S3-046	38 SF
S3-022	33 SF	S3-047	31 SF
S3-023	33 SF	S3-048	46 SF
S3-024	33 SF	S3-049	33 SF
S3-025	33 SF	S3-050	51 SF

050 ST. 1598 SF

LEVEL 6

S6-001	24 SF	S6-026	33 SF
S6-002	23 SF	S6-027	33 SF
S6-003	24 SF	S6-028	29 SF
S6-004	25 SF	S6-029	29 SF
S6-005	25 SF	S6-030	29 SF
S6-006	25 SF	S6-031	29 SF
S6-007	35 SF	S6-032	37 SF
S6-008	22 SF	S6-033	37 SF
S6-009	22 SF	S6-034	37 SF
S6-010	22 SF	S6-035	27 SF
S6-011	22 SF	S6-036	33 SF
S6-012	25 SF	S6-037	44 SF
S6-013	36 SF	S6-038	37 SF
S6-014	27 SF	S6-039	37 SF
S6-015	37 SF	S6-040	30 SF
S6-016	34 SF	S6-041	36 SF
S6-017	28 SF	S6-042	29 SF
S6-018	28 SF	S6-043	30 SF
S6-019	41 SF	S6-044	26 SF
S6-020	36 SF	S6-045	51 SF
S6-021	33 SF	S6-046	38 SF
S6-022	33 SF	S6-047	31 SF
S6-023	33 SF	S6-048	46 SF
S6-024	33 SF	S6-049	33 SF
S6-025	33 SF	S6-050	51 SF

050 ST. 1598 SF

LEVEL 4

S4-001	24 SF	S4-026	33 SF
S4-002	23 SF	S4-027	33 SF
S4-003	24 SF	S4-028	29 SF
S4-004	25 SF	S4-029	29 SF
S4-005	25 SF	S4-030	29 SF
S4-006	25 SF	S4-031	29 SF
S4-007	35 SF	S4-032	37 SF
S4-008	22 SF	S4-033	37 SF
S4-009	22 SF	S4-034	37 SF
S4-010	22 SF	S4-035	27 SF
S4-011	22 SF	S4-036	33 SF
S4-012	25 SF	S4-037	44 SF
S4-013	36 SF	S4-038	37 SF
S4-014	27 SF	S4-039	37 SF
S4-015	37 SF	S4-040	30 SF
S4-016	34 SF	S4-041	36 SF
S4-017	28 SF	S4-042	29 SF
S4-018	28 SF	S4-043	30 SF
S4-019	41 SF	S4-044	26 SF
S4-020	36 SF	S4-045	51 SF
S4-021	33 SF	S4-046	38 SF
S4-022	33 SF	S4-047	31 SF
S4-023	33 SF	S4-048	46 SF
S4-024	33 SF	S4-049	33 SF
S4-025	33 SF	S4-050	51 SF

050 ST. 1598 SF

LEVEL 7

S7-028	29 SF
S7-029	28 SF
S7-030	28 SF
S7-031	29 SF
S7-032	37 SF
S7-033	37 SF
S7-034	37 SF
S7-035	28 SF
S7-036	34 SF
S7-037	44 SF
S7-038	37 SF
S7-039	37 SF
S7-040	30 SF
S7-044	26 SF
S7-045	51 SF
S7-046	38 SF

016 ST. 550 SF

STORAGE ROOM MATRIX

LEVEL 2

S2-054	33 SF
S2-055	74 SF

002 ST. 107 SF

LEVEL 3

S3-054	33 SF
S3-055	74 SF

002 ST. 107 SF

LEVEL 4

S4-054	33 SF
S4-055	74 SF

002 ST. 107 SF

LEVEL 5

S5-054	33 SF
S5-055	74 SF

002 ST. 107 SF

LEVEL 6

S6-054	33 SF
S6-055	74 SF

002 ST. 107 SF

LEVEL7

S7-054	33 SF
S7-055	74 SF

002 ST. 107 SF

LEVEL 8

S8-053	57 SF
S8-054	37 SF

002 ST. 94 SF

LEVEL 9-40

S9-054	37 SF
S10-054	37 SF
S11-054	37 SF
S12-054	37 SF
S13-054	37 SF
S14-054	37 SF
S15-054	37 SF
S16-054	37 SF
S17-054	37 SF
S18-054	37 SF
S19-054	37 SF
S20-054	37 SF
S21-054	37 SF
S22-054	37 SF
S23-054	37 SF
S24-054	37 SF
S25-054	37 SF
S26-054	37 SF
S27-054	37 SF
S28-054	37 SF
S29-054	37 SF
S30-054	37 SF
S31-054	37 SF
S32-054	37 SF
S33-054	37 SF
S34-054	37 SF
S35-054	37 SF
S36-054	37 SF
S37-054	37 SF
S38-054	37 SF
S39-054	37 SF
S40-054	37 SF

032 ST. 1184 SF

UNIT TYPE MATRIX

TYPE	BR / BA	COUNT
COMMERCIAL	-	1
P	STUDIO	90
0B-A	STUDIO	33
0B-B	STUDIO	33
0B-C	STUDIO	38
0B-D	STUDIO	40
0B-E	STUDIO	38
1B-A	1 BR 1 BA	33
1B-P	1 BR 1 BA	6
1B-B	1 BR 1 BA	33
1B-C	1 BR 1 BA	33
1B-D	1 BR 1 BA	33
1B-A8	1 BR 1 BA	7
1B-F	1 BR 1 BA	33
1B-G	1 BR 1 BA	39
1B-E	1 BR 1 BA	40
1B-H	1 BR 1 BA	40
1B-I	1 BR 1 BA	33
2B-A	2 BR 1 BA	1
2B-B	2 BR 1 BA	2
2B-E	2 BR 2 BA	40
2B-C	2 BR 2 BA	40
2B-D	2 BR 2 BA	33
2B-F	2 BR 2 BA	33

752



SOLOMON CORDWELL
BUENZ
255 California Street
3rd Floor
San Francisco, CA 94111

This work was prepared by me or under my supervision and construction of this project will be under my observation.

'A'ALI'I
TMK: 2-3-002:107


CONDOMINIUM MAP

Condominium Map:
TOWER STORAGE MATRIX,
STORAGE ROOM MATRIX,
AND UNIT TYPE MATRIX

This Condominium Map, which includes this sheet, is intended to show (1) a site plan for the project depicting the location,layout and access to a public road of all buildings included or anticipated to be included in the project; (2) elevations and floor plans of all buildings in the project; (3) the layouts, locations, boundaries, unit numbers, and dimensions of the units; and (4) other details which is specifically required to be shown pursuant to Section 514B-33 of the Hawaii Revised Statutes. This Condominium Map is not intended and shall not be interpreted as creating any obligation to construct or install any improvements, amenities or facilities as may be depicted herein, and no person may rely in any way on any other detail or other matter depicted hereon. This Condominium Map shall not be deemed to contain any representation or warranty whatsoever.

CPR-002-B

Date: 01.25.2021

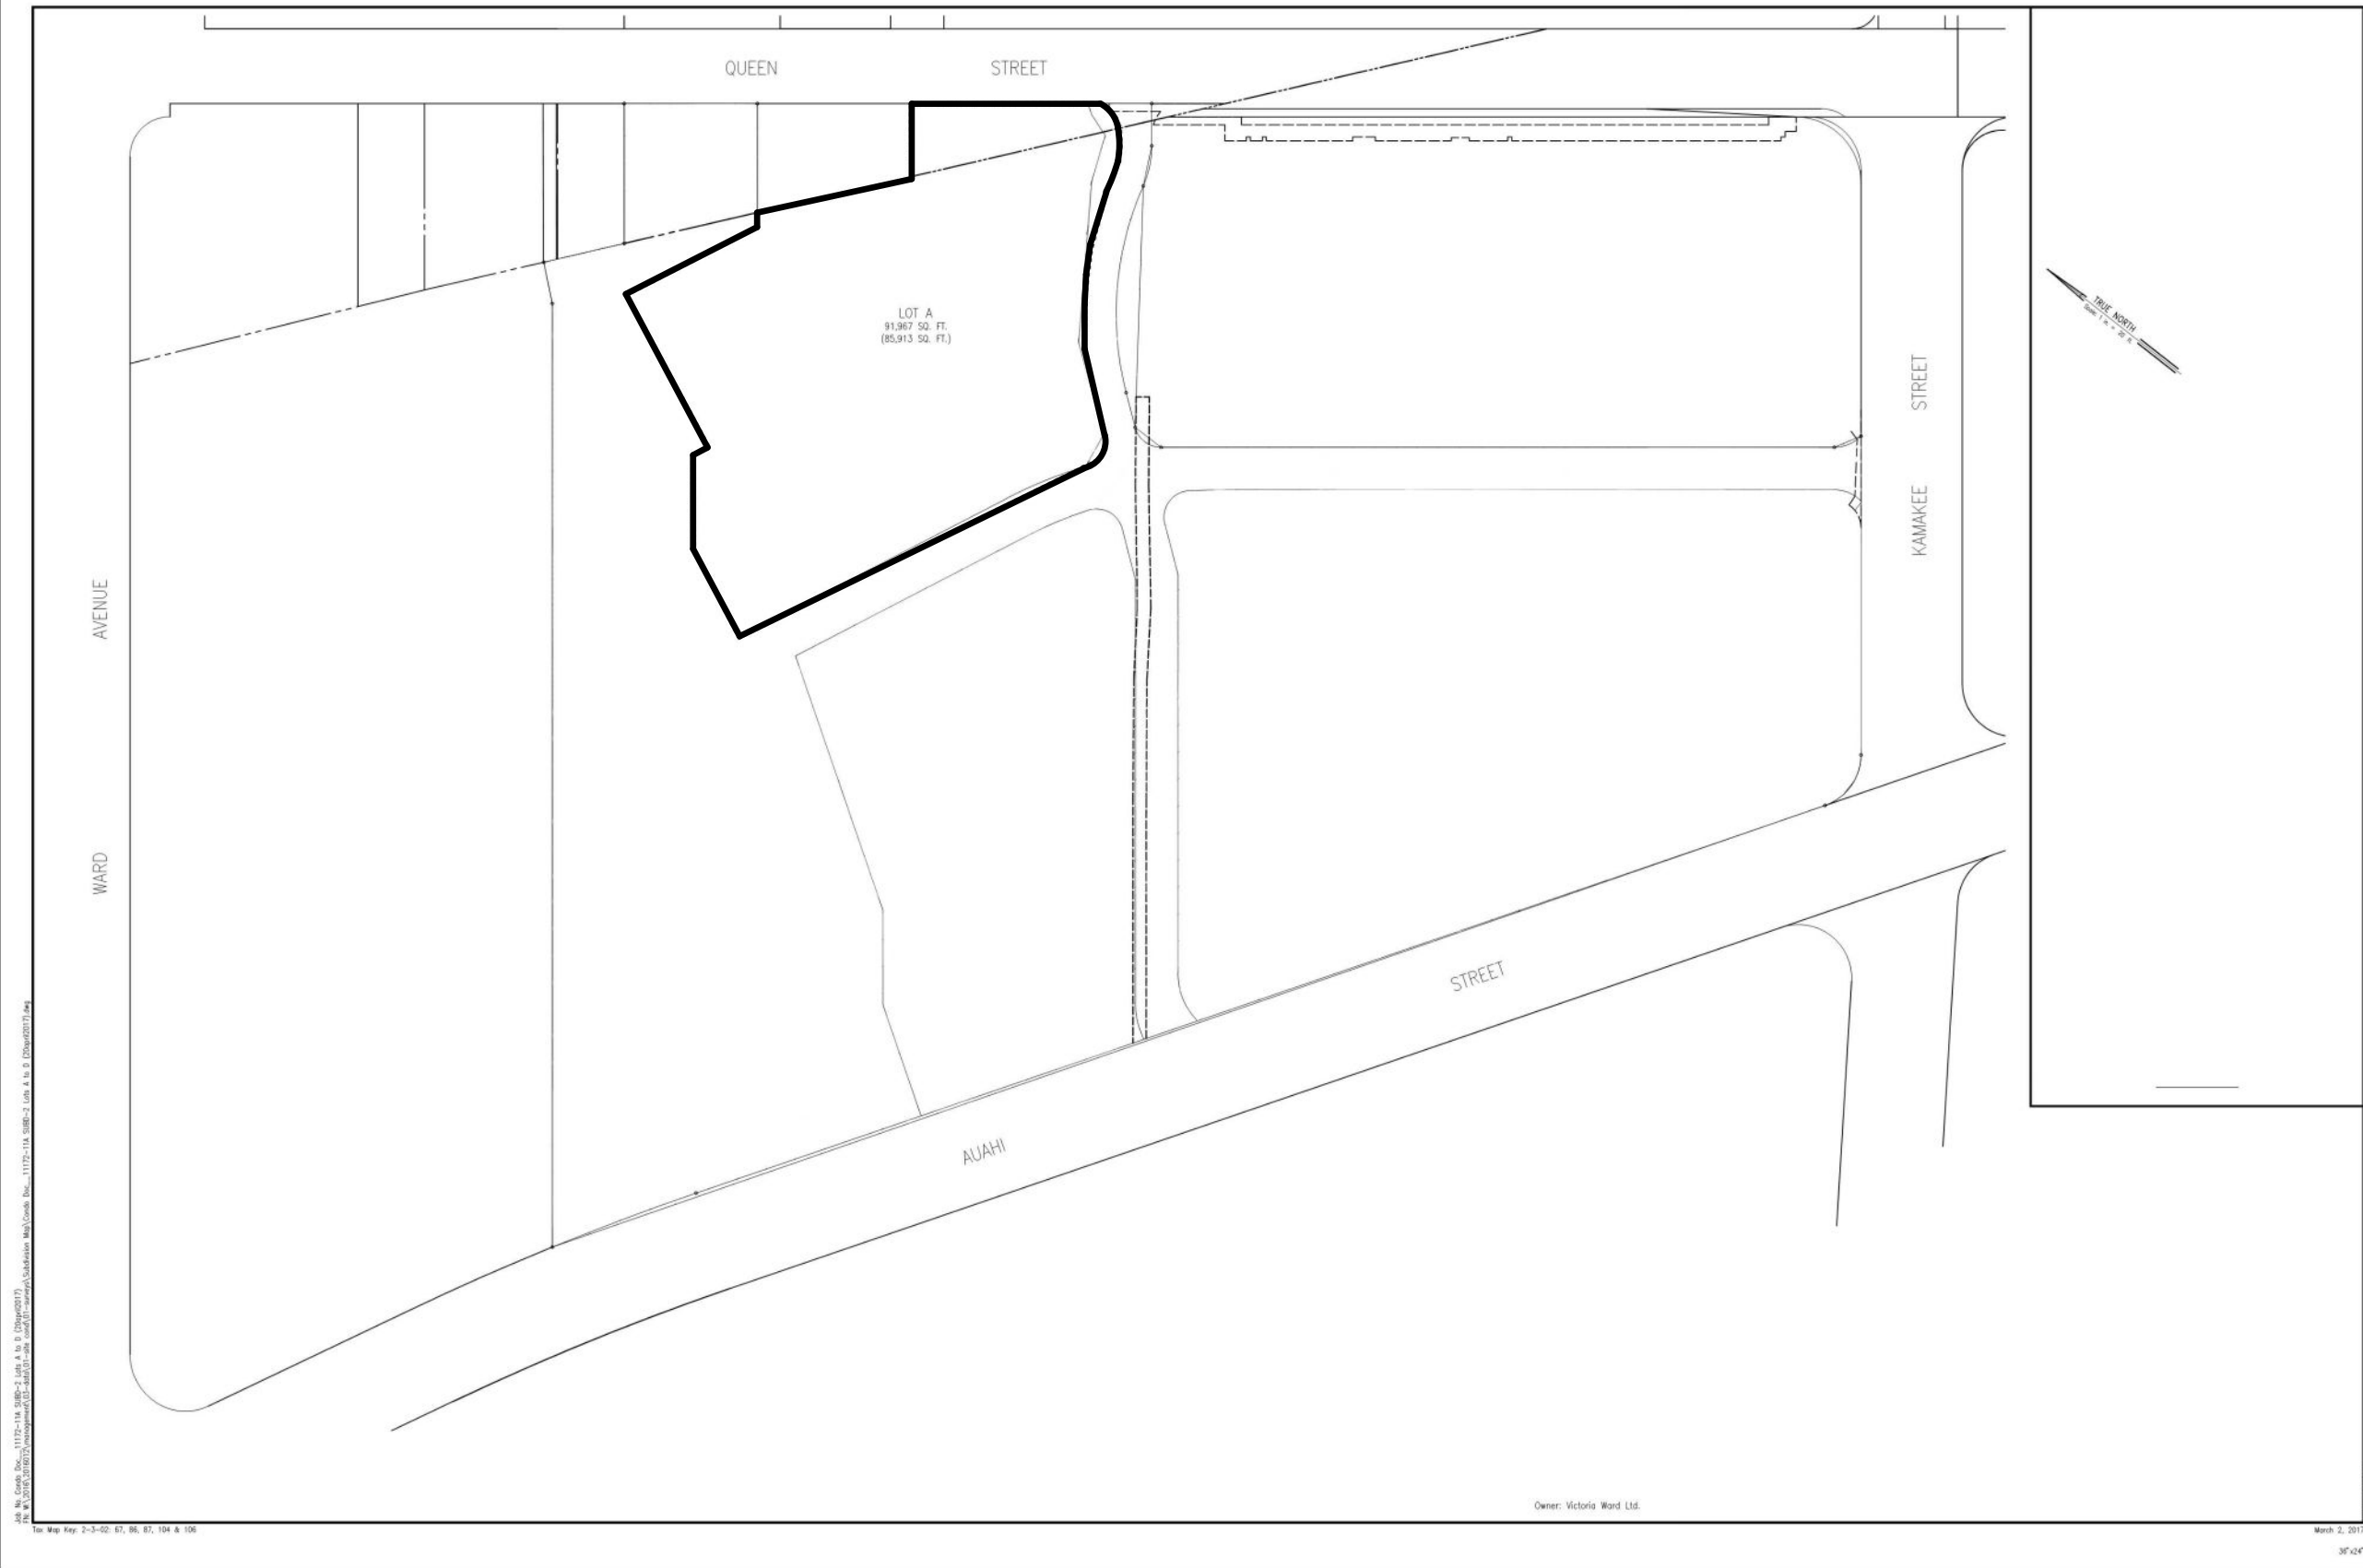

SCB SOLOMON CORDWELL
BUENZ
255 California Street
3rd Floor
San Francisco, CA 94111

This work was prepared by me or under my supervision and construction of this project will be under my observation.

'A'ALI'I
TMK: 2-3-002:107

CONDOMINIUM MAP


Condominium Map:
SITE PLAN

Note: The Condominium Map for this Condominium Project, which includes this sheet, is intended only to show: (a) the site plan for the Project, including the location, layout and access to a public road of all buildings in the Project; (b) the elevations and floor plans of all buildings in the Project; (c) the layout, location, boundaries, unit numbers and dimensions of the units; (d) other detail which is specifically required to be shown under Section 514B-33 of the Hawaii Revised Statutes. The Condominium Map shall not be deemed to contain any representation or warranty whatsoever.

CPR-003

Date: 01.25.2021

NOTE: ALL MEASUREMENTS AND AREAS ARE APPROXIMATE AND SUBJECT TO SLIGHT VARIANCES

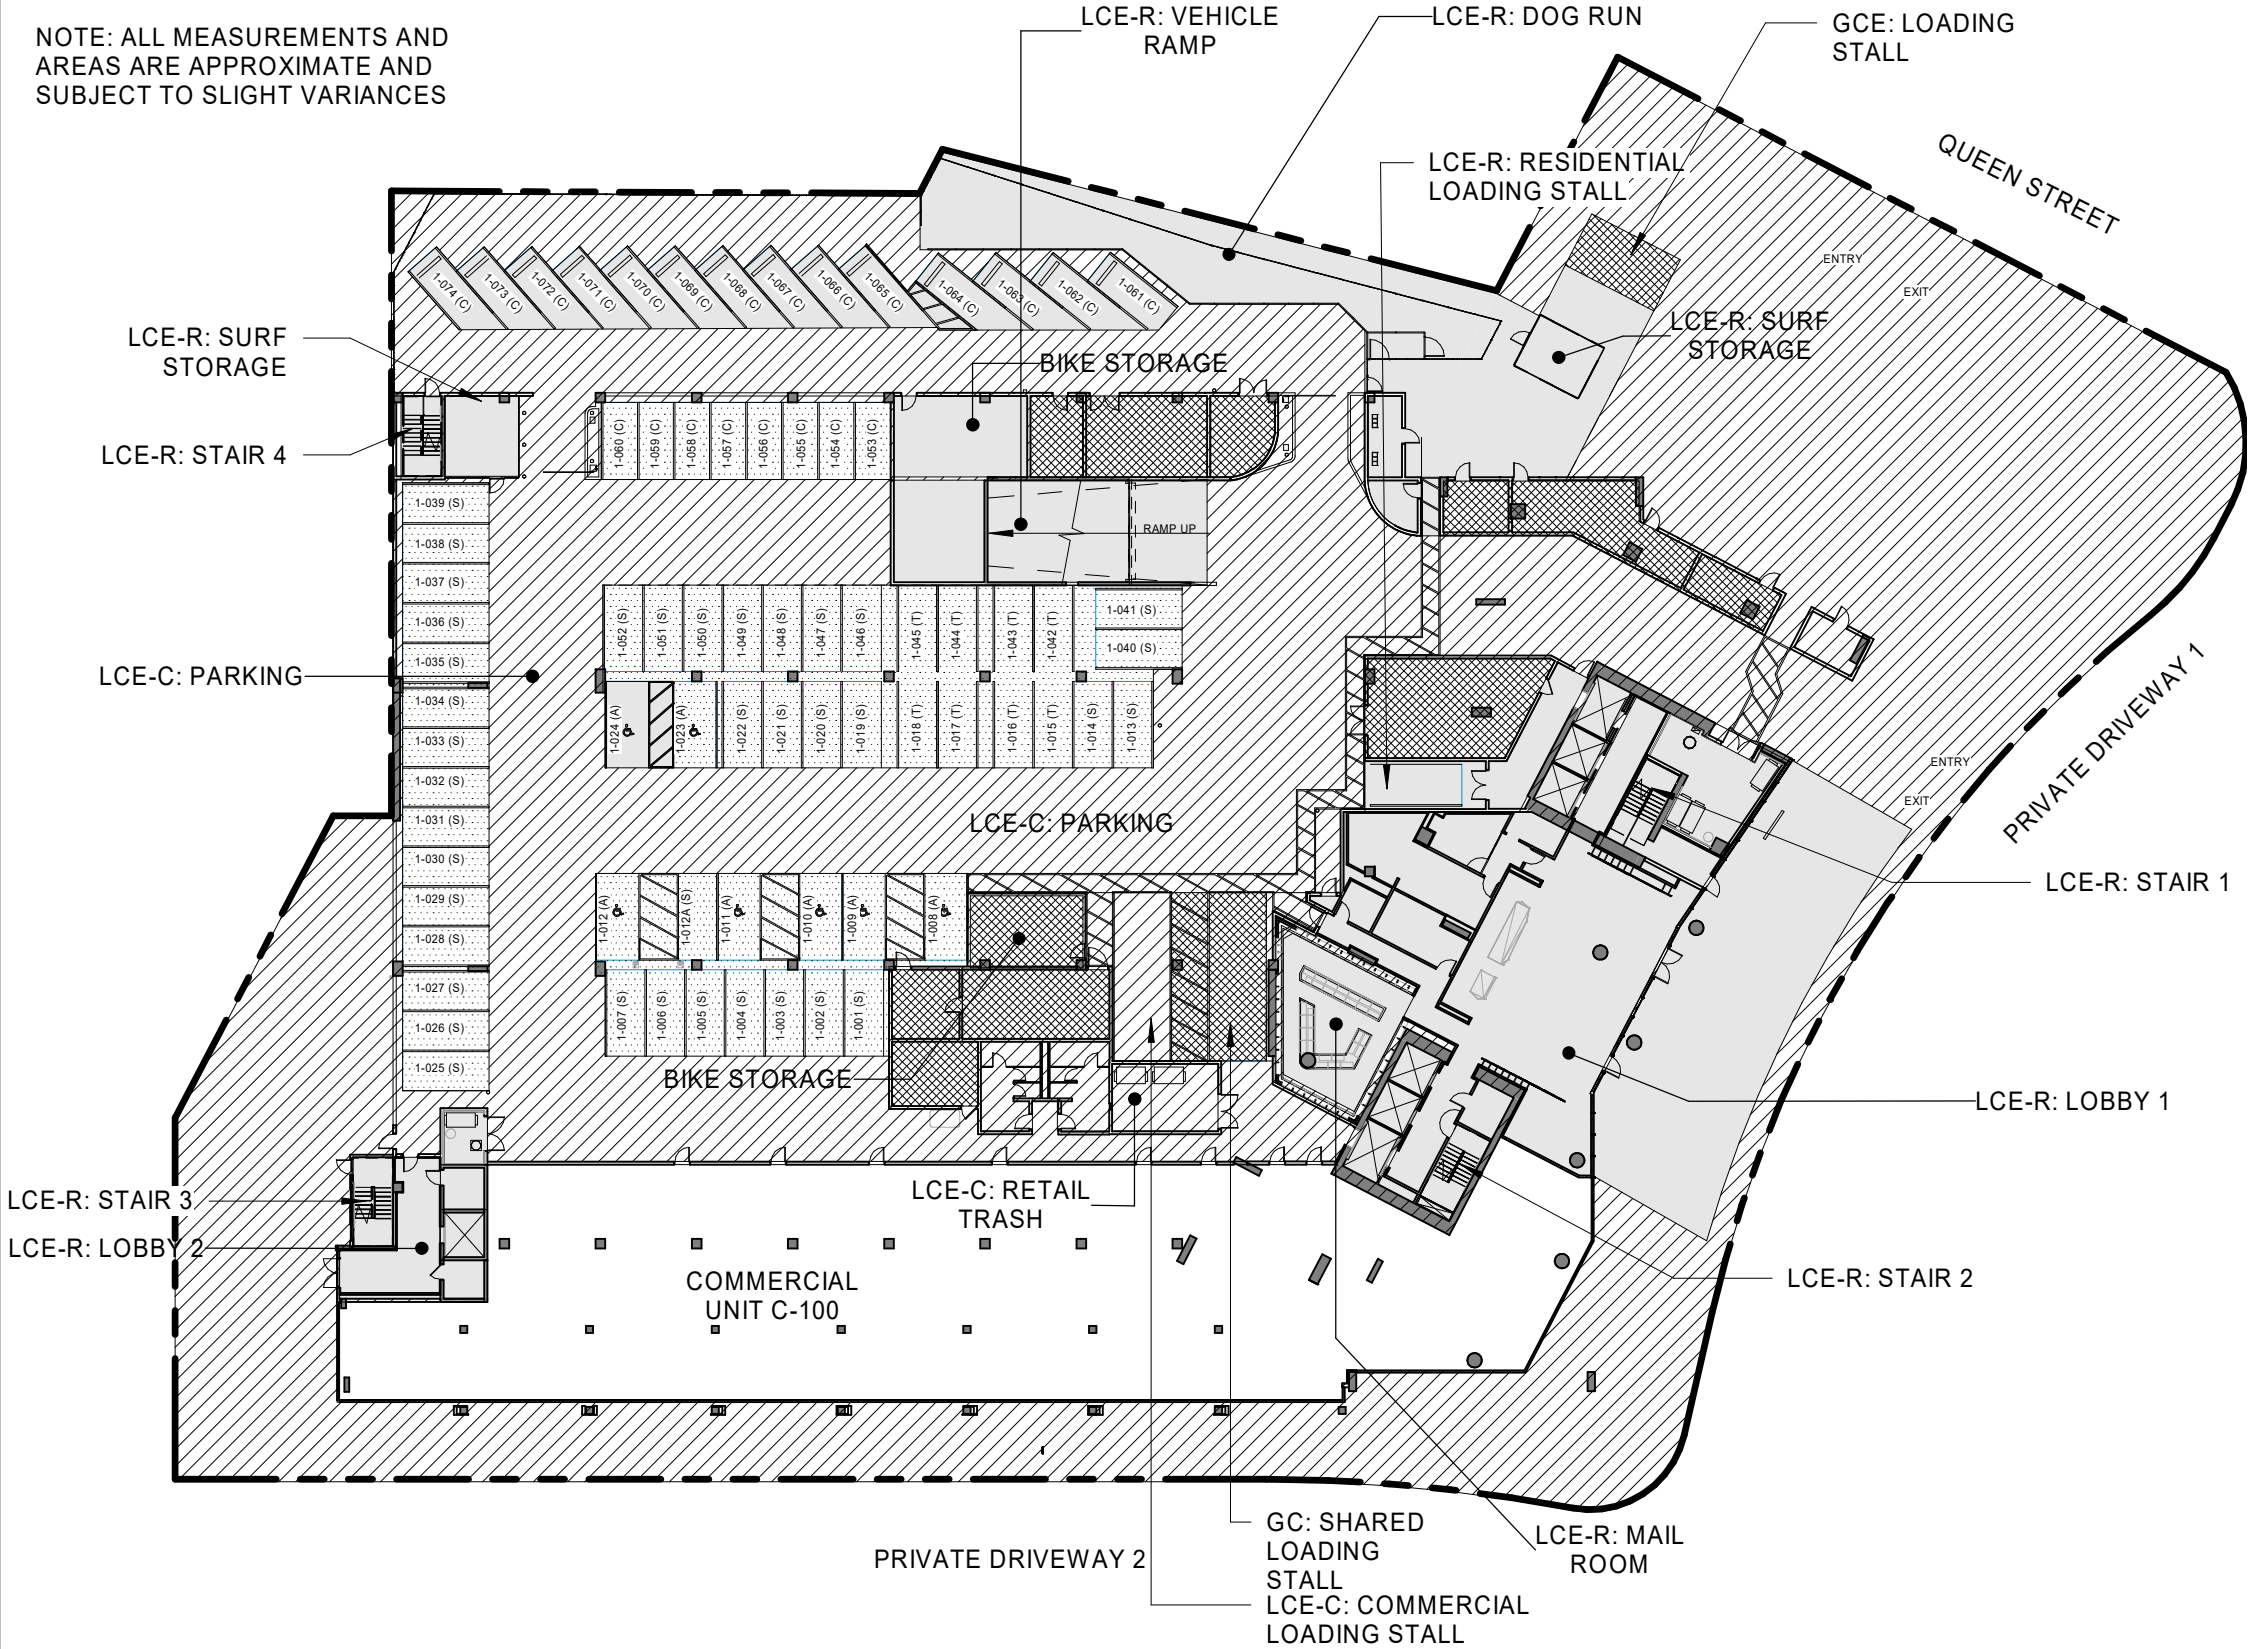

LEGEND


- LCE-C: COMMERCIAL LIMITED COMMON ELEMENT
- GCE: GENERAL COMMON ELEMENT
- LCE-R: RESIDENTIAL LIMITED COMMON ELEMENT
- LCE-U: UNIT LIMITED COMMON ELEMENT
- COMMERICAL OR RESIDENTIAL UNIT

PARKING LEGEND

- ### (S) STANDARD
- ### (C) COMPACT
- ### (T) STANDARD TANDEM
- ### (A) ACCESSIBLE

PARKING

PARKING STALLS:	
STANDARD STALLS:	38
ACCESSIBLE STALLS:	7
TANDEM STALLS:	8
LOADING STALLS:	4
COMPACT:	22
GROUND FLOOR TOTAL STALLS	79

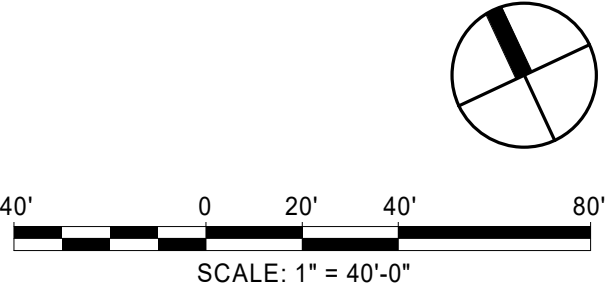

SCB SOLOMON CORDWELL
BUENZ
255 California Street
3rd Floor
San Francisco, CA 94111

This work was prepared by me or under my supervision and construction of this project will be under my observation.


'A'ALI'
TMK: 2-3-002:107
CONDOMINIUM MAP

Condominium Map:
FLOOR PLAN - GROUND FLOOR
1" = 40'-0"

This Condominium Map, which includes this sheet, is intended to show (1) a site plan for the project depicting the location, layout and access to a public road of all buildings included or anticipated to be included in the project; (2) elevations and floor plans of all buildings in the project; (3) the layouts, locations, boundaries, unit numbers, and dimensions of the units; and (4) other details which is specifically required to be shown pursuant to Section 514B-33 of the Hawaii Revised Statutes. This Condominium Map is not intended and shall not be interpreted as creating any obligation to construct or install any improvements, amenities or facilities as may be depicted herein, and no person may rely in any way on any other detail or other matter depicted hereon. This Condominium Map shall not be deemed to contain any representation or warranty whatsoever.

CPR-201
Date: 01.25.2021

NOTE: ALL MEASUREMENTS AND
AREAS ARE APPROXIMATE AND
SUBJECT TO SLIGHT VARIANCES

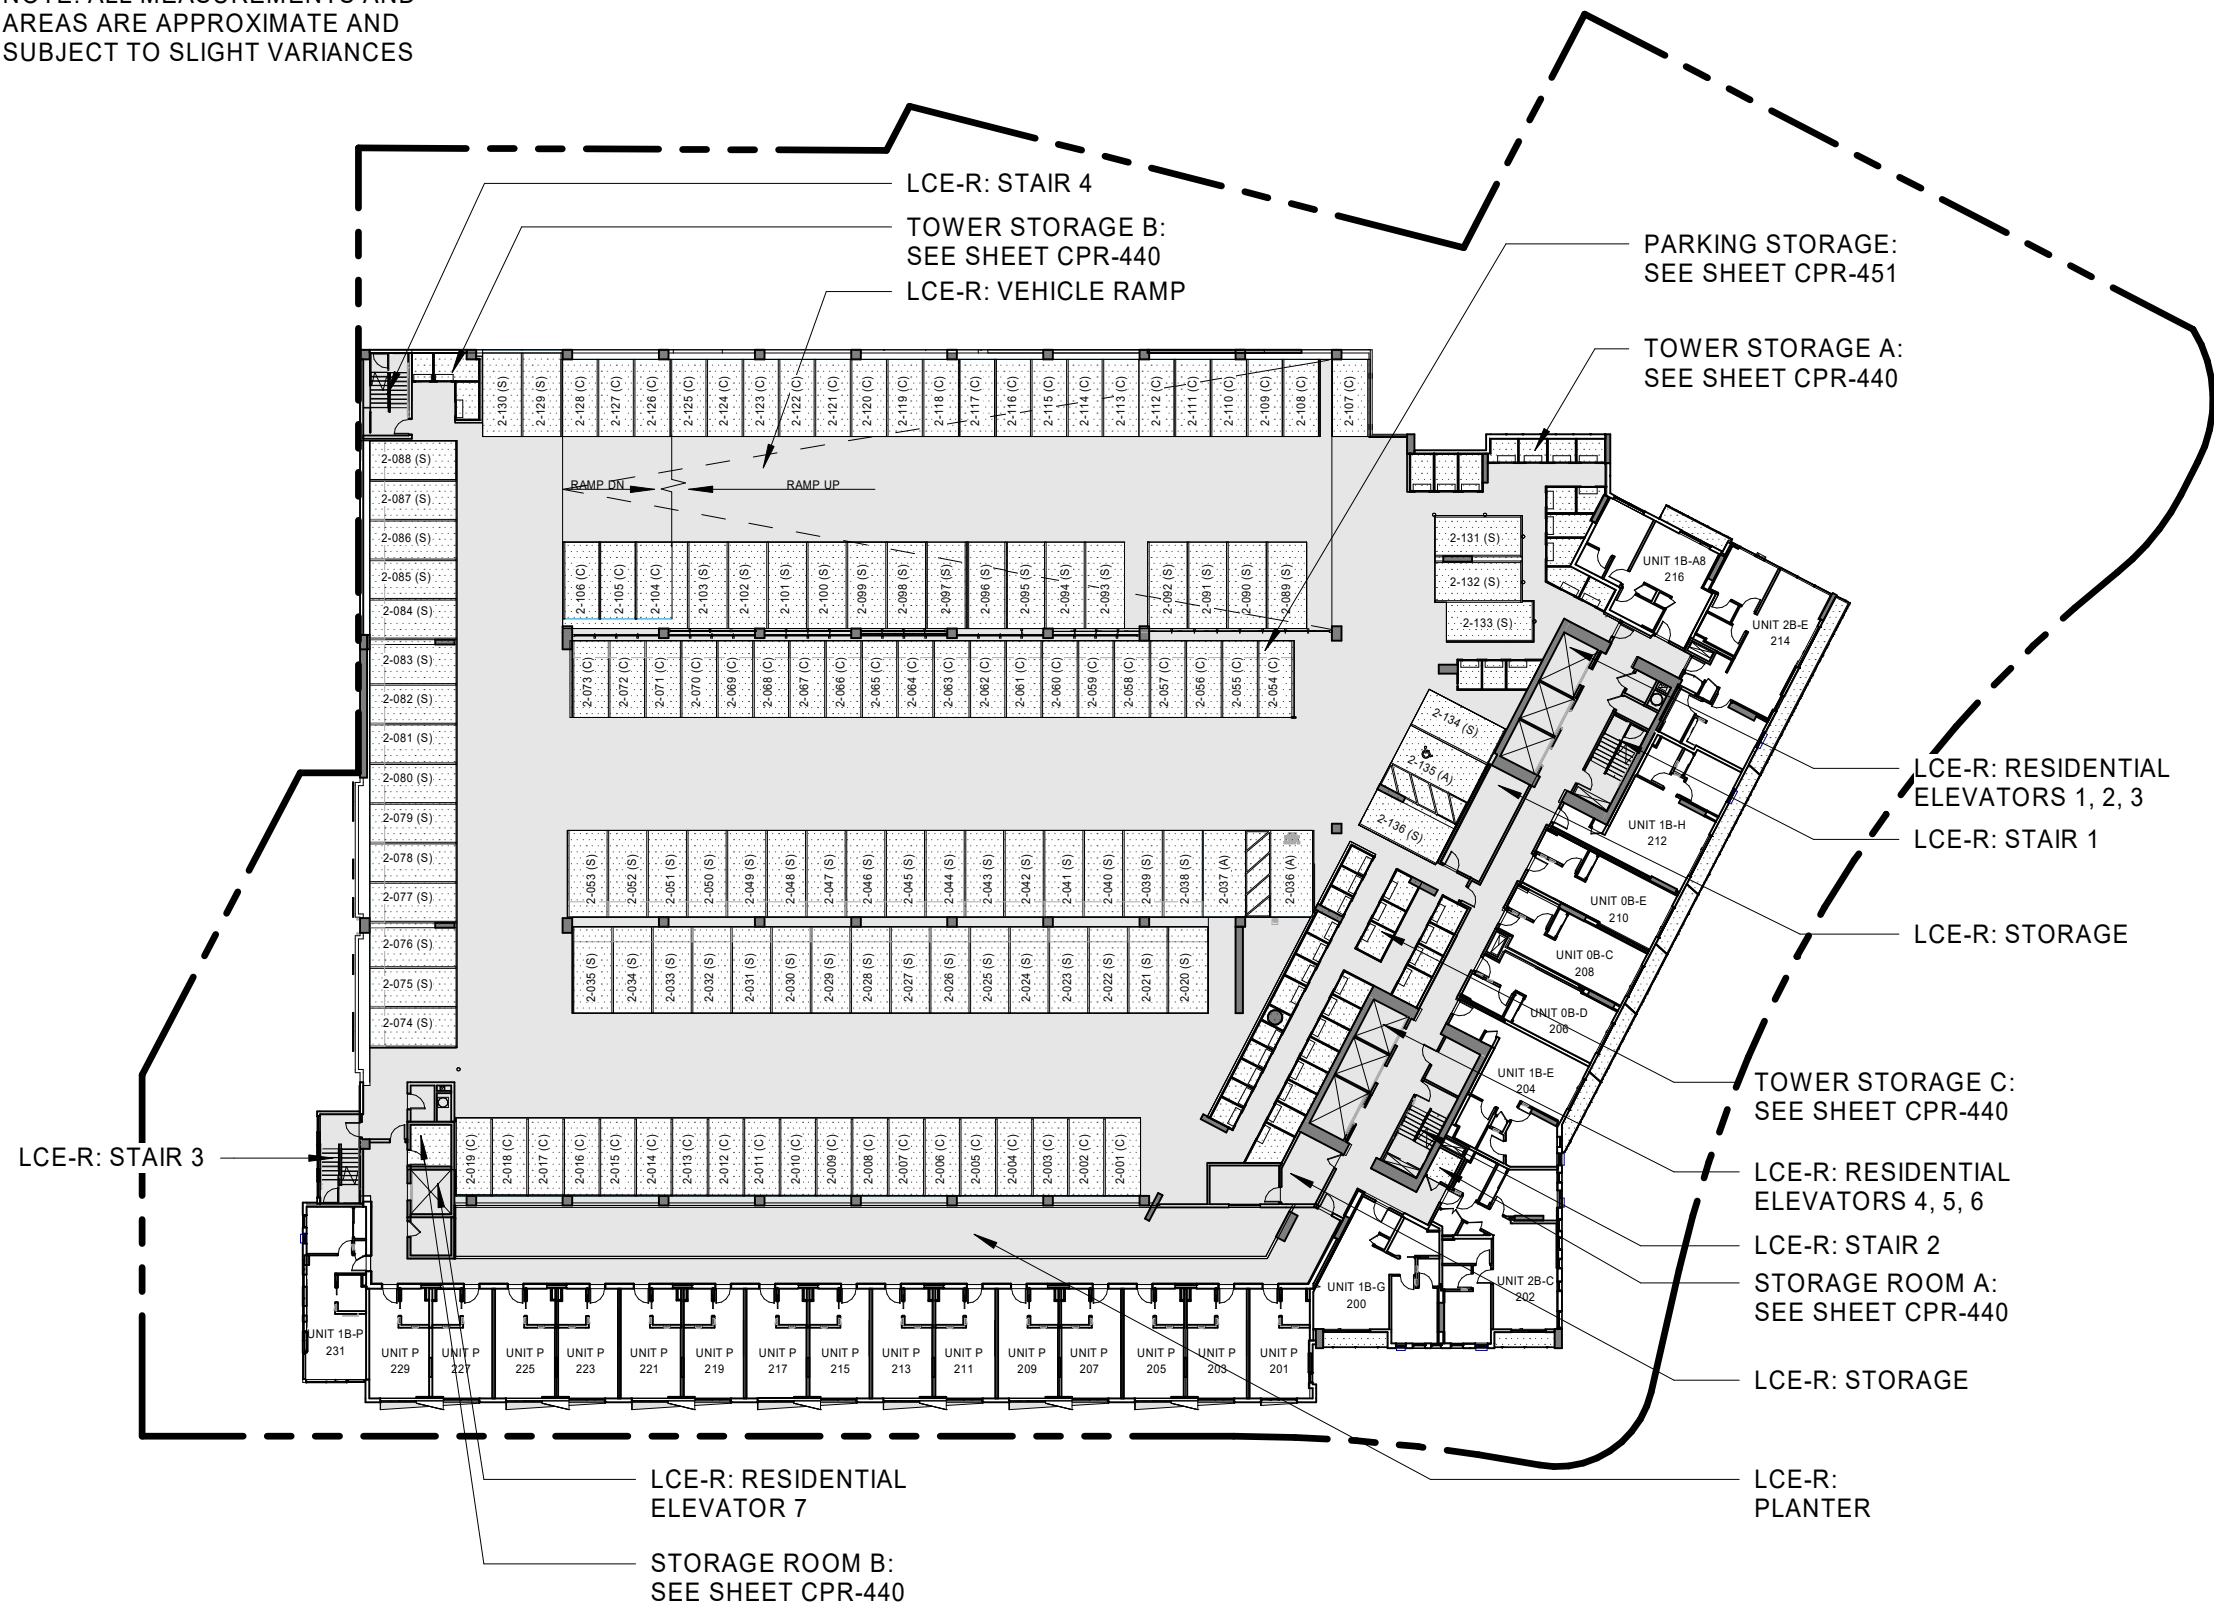

LEGEND


- LCE-C: COMMERCIAL LIMITED COMMON ELEMENT
- GCE: GENERAL COMMON ELEMENT
- LCE-R: RESIDENTIAL LIMITED COMMON ELEMENT
- LCE-U: UNIT LIMITED COMMON ELEMENT
- COMMERCIAL OR RESIDENTIAL UNIT

PARKING LEGEND

- ### (S) STANDARD
- ### (C) COMPACT
- ### (T) STANDARD TANDEM
- ### (A) ACCESSIBLE

PARKING

RESIDENTIAL STALLS:	
STANDARD STALLS:	69
ACCESSIBLE STALLS:	3
COMPACT STALLS:	64
LEVEL 2 TOTAL STALLS:	136

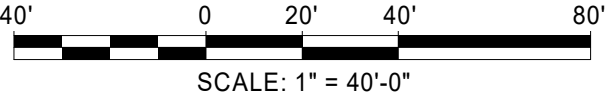

SOLOMON CORDWELL
BUENZ
255 California Street
3rd Floor
San Francisco, CA 94111

This work was prepared by me or under my supervision and construction of this project will be under my observation.

'A'ALI'
TMK: 2-3-002:107

CONDOMINIUM MAP


Condominium Map:
FLOOR PLAN - LEVEL 2
Scale:
1" = 40'-0"

This Condominium Map, which includes this sheet, is intended to show (1) a site plan for the project depicting the location, layout and access to a public road of all buildings included or anticipated to be included in the project; (2) elevations and floor plans of all buildings in the project; (3) the layouts, locations, boundaries, unit numbers, and dimensions of the units; and (4) other details which is specifically required to be shown pursuant to Section 514B-33 of the Hawaii Revised Statutes. This Condominium Map is not intended and shall not be interpreted as creating any obligation to construct or install any improvements, amenities or facilities as may be depicted herein, and no person may rely in any way on any other detail or other matter depicted hereon. This Condominium Map shall not be deemed to contain any representation or warranty whatsoever.

CPR-202

Date: 01.25.2021

NOTE: ALL MEASUREMENTS AND
AREAS ARE APPROXIMATE AND
SUBJECT TO SLIGHT VARIANCES

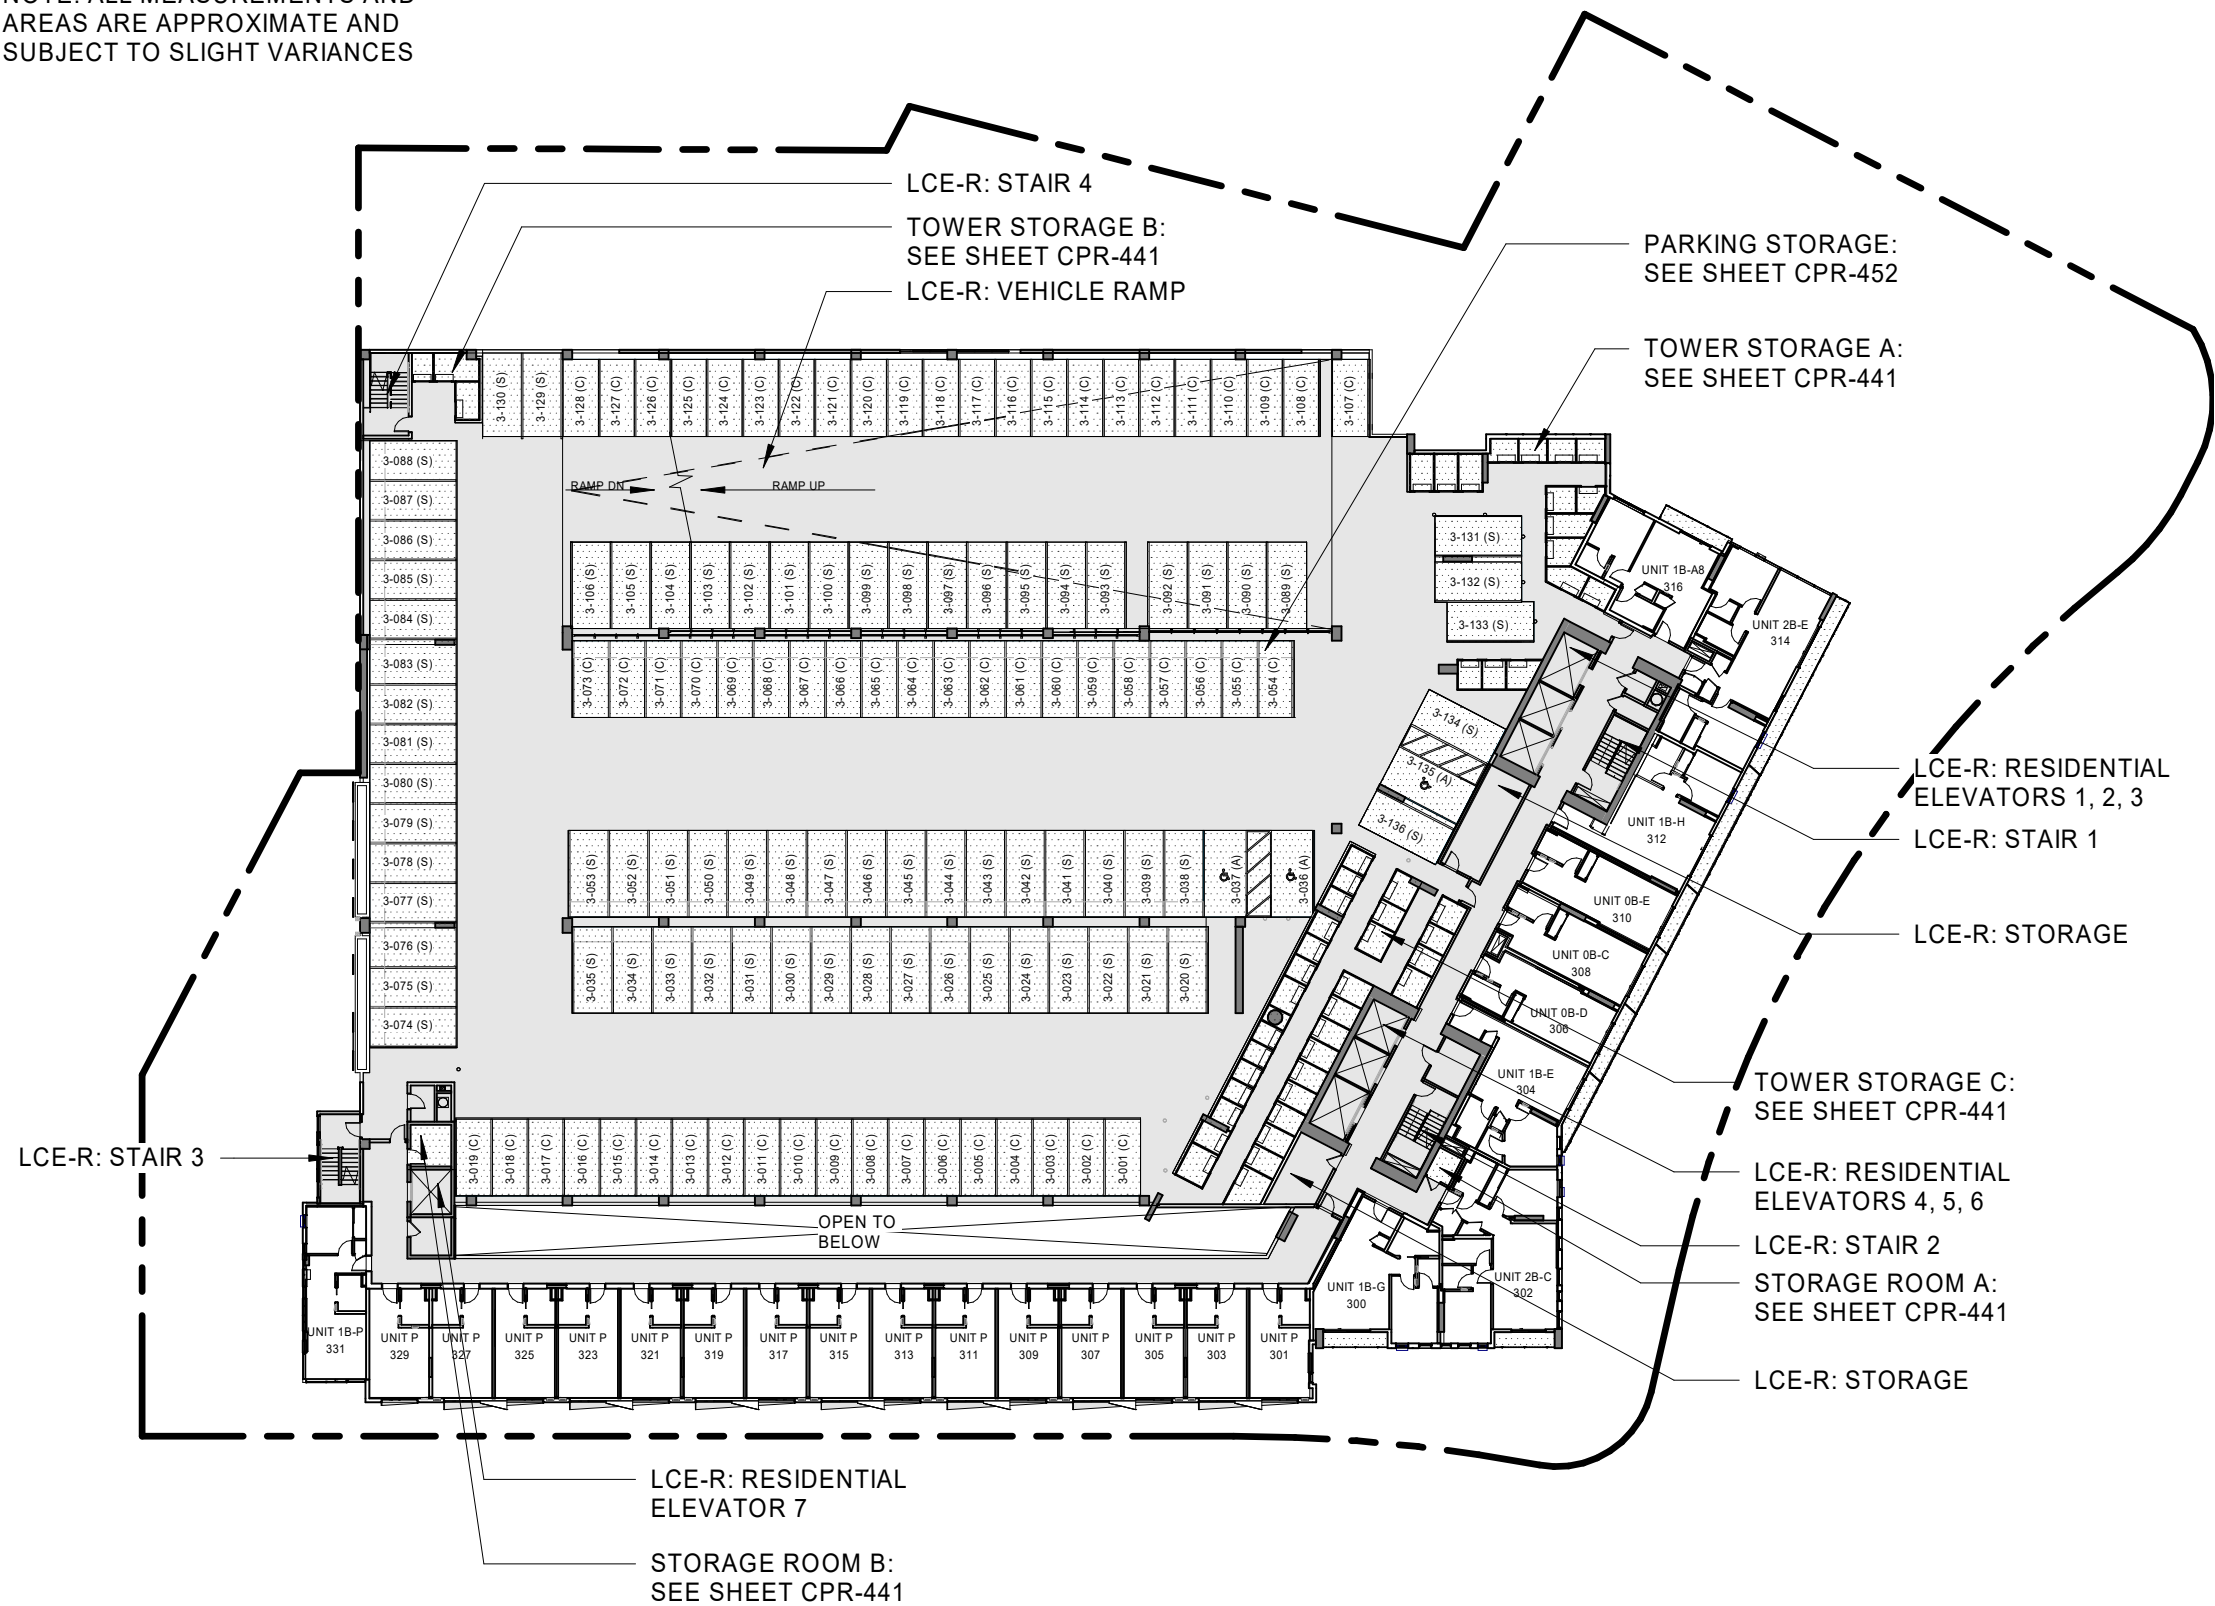

LEGEND

LCE-C: COMMERCIAL LIMITED COMMON ELEMENT

GCE: GENERAL COMMON ELEMENT

LCE-R: RESIDENTIAL LIMITED COMMON ELEMENT

LCE-U: UNIT LIMITED COMMON ELEMENT

COMMERICAL OR RESIDENTIAL UNIT

PARKING LEGEND

(S)

STANDARD

(C)


COMPACT

(T)

STANDARD TANDEM

(A)

ACCESSIBLE

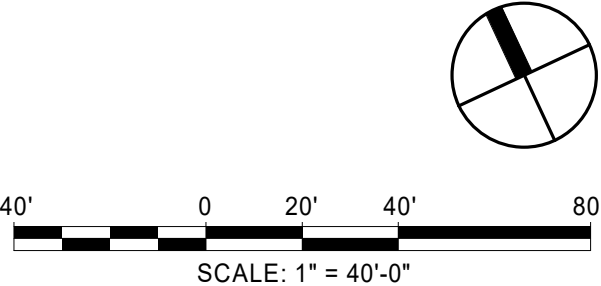

SCB SOLOMON CORDWELL
BUENZ
255 California Street
3rd Floor
San Francisco, CA 94111

This work was prepared by me or under my supervision and construction of this project will be under my observation.

'A'ALI'
TMK: 2-3-002:107

CONDOMINIUM MAP


Condominium Map:
FLOOR PLAN - LEVEL 3
Scale:
1" = 40'-0"

This Condominium Map, which includes this sheet, is intended to show (1) a site plan for the project depicting the location, layout and access to a public road of all buildings included or anticipated to be included in the project; (2) elevations and floor plans of all buildings in the project; (3) the layouts, locations, boundaries, unit numbers, and dimensions of the units; and (4) other details which is specifically required to be shown pursuant to Section 514B-33 of the Hawaii Revised Statutes. This Condominium Map is not intended and shall not be interpreted as creating any obligation to construct or install any improvements, amenities or facilities as may be depicted herein, and no person may rely in any way on any other detail or other matter depicted hereon. This Condominium Map shall not be deemed to contain any representation or warranty whatsoever.

CPR-203

Date: 01.25.2021

NOTE: ALL MEASUREMENTS AND
AREAS ARE APPROXIMATE AND
SUBJECT TO SLIGHT VARIANCES

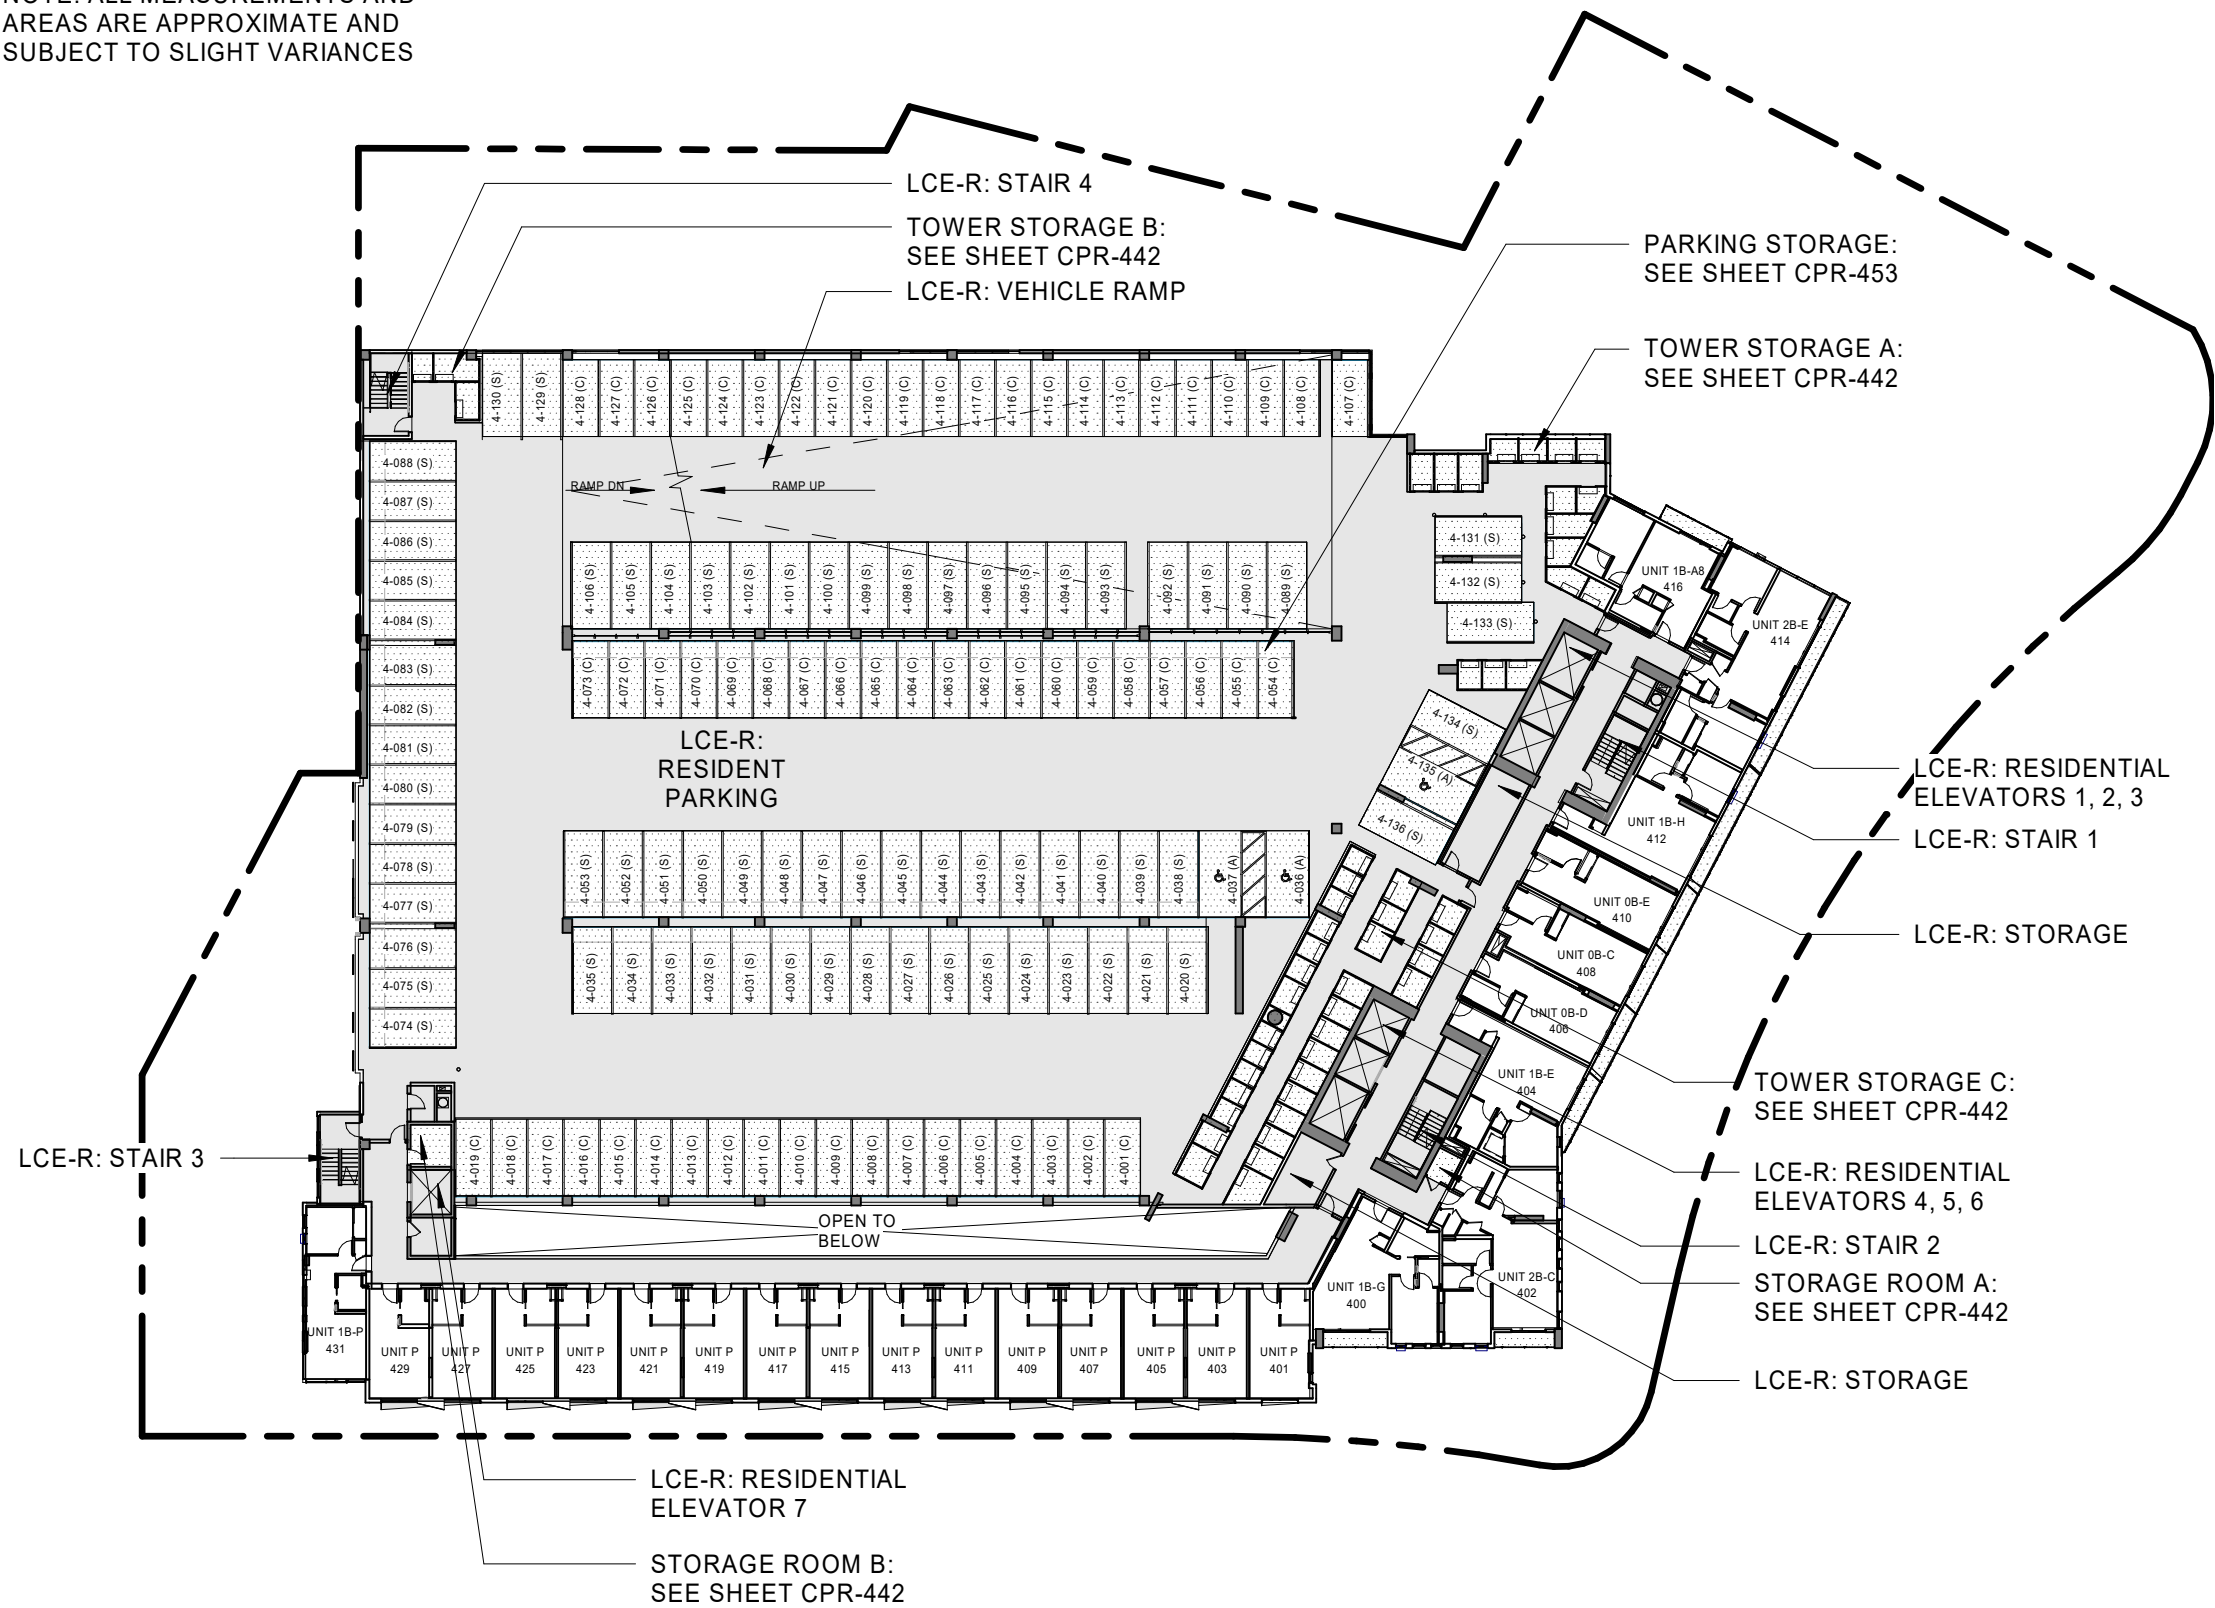

LEGEND

- LCE-C: COMMERCIAL LIMITED COMMON ELEMENT
- GCE: GENERAL COMMON ELEMENT
- LCE-R: RESIDENTIAL LIMITED COMMON ELEMENT
- LCE-U: UNIT LIMITED COMMON ELEMENT
- COMMERICAL OR RESIDENTIAL UNIT

PARKING LEGEND


- ### (S) STANDARD
- ### (C) COMPACT
- ### (T) STANDARD TANDEM
- ### (A) ACCESSIBLE

PARKING

RESIDENTIAL STALLS:

STANDARD STALLS:	72
ACCESSIBLE STALLS:	3
COMPACT STALLS:	61

LEVEL 4 TOTAL STALLS: 136

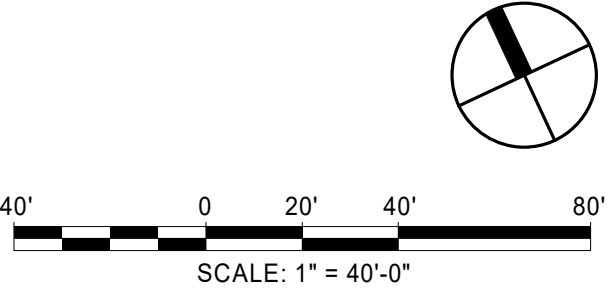

SCB SOLOMON CORDWELL
BUENZ
255 California Street
3rd Floor
San Francisco, CA 94111

This work was prepared by me or under my supervision and construction of this project will be under my observation.


'A'ALI'
TMK: 2-3-002:107
CONDOMINIUM MAP

Condominium Map:
FLOOR PLAN - LEVEL 4
Scale:
1" = 40'-0"

This Condominium Map, which includes this sheet, is intended to show (1) a site plan for the project depicting the location, layout and access to a public road of all buildings included or anticipated to be included in the project; (2) elevations and floor plans of all buildings in the project; (3) the layouts, locations, boundaries, unit numbers, and dimensions of the units; and (4) other details which is specifically required to be shown pursuant to Section 514B-33 of the Hawaii Revised Statutes. This Condominium Map is not intended and shall not be interpreted as creating any obligation to construct or install any improvements, amenities or facilities as may be depicted herein, and no person may rely in any way on any other detail or other matter depicted hereon. This Condominium Map shall not be deemed to contain any representation or warranty whatsoever.

CPR-204
Date: 01.25.2021

NOTE: ALL MEASUREMENTS AND
AREAS ARE APPROXIMATE AND
SUBJECT TO SLIGHT VARIANCES

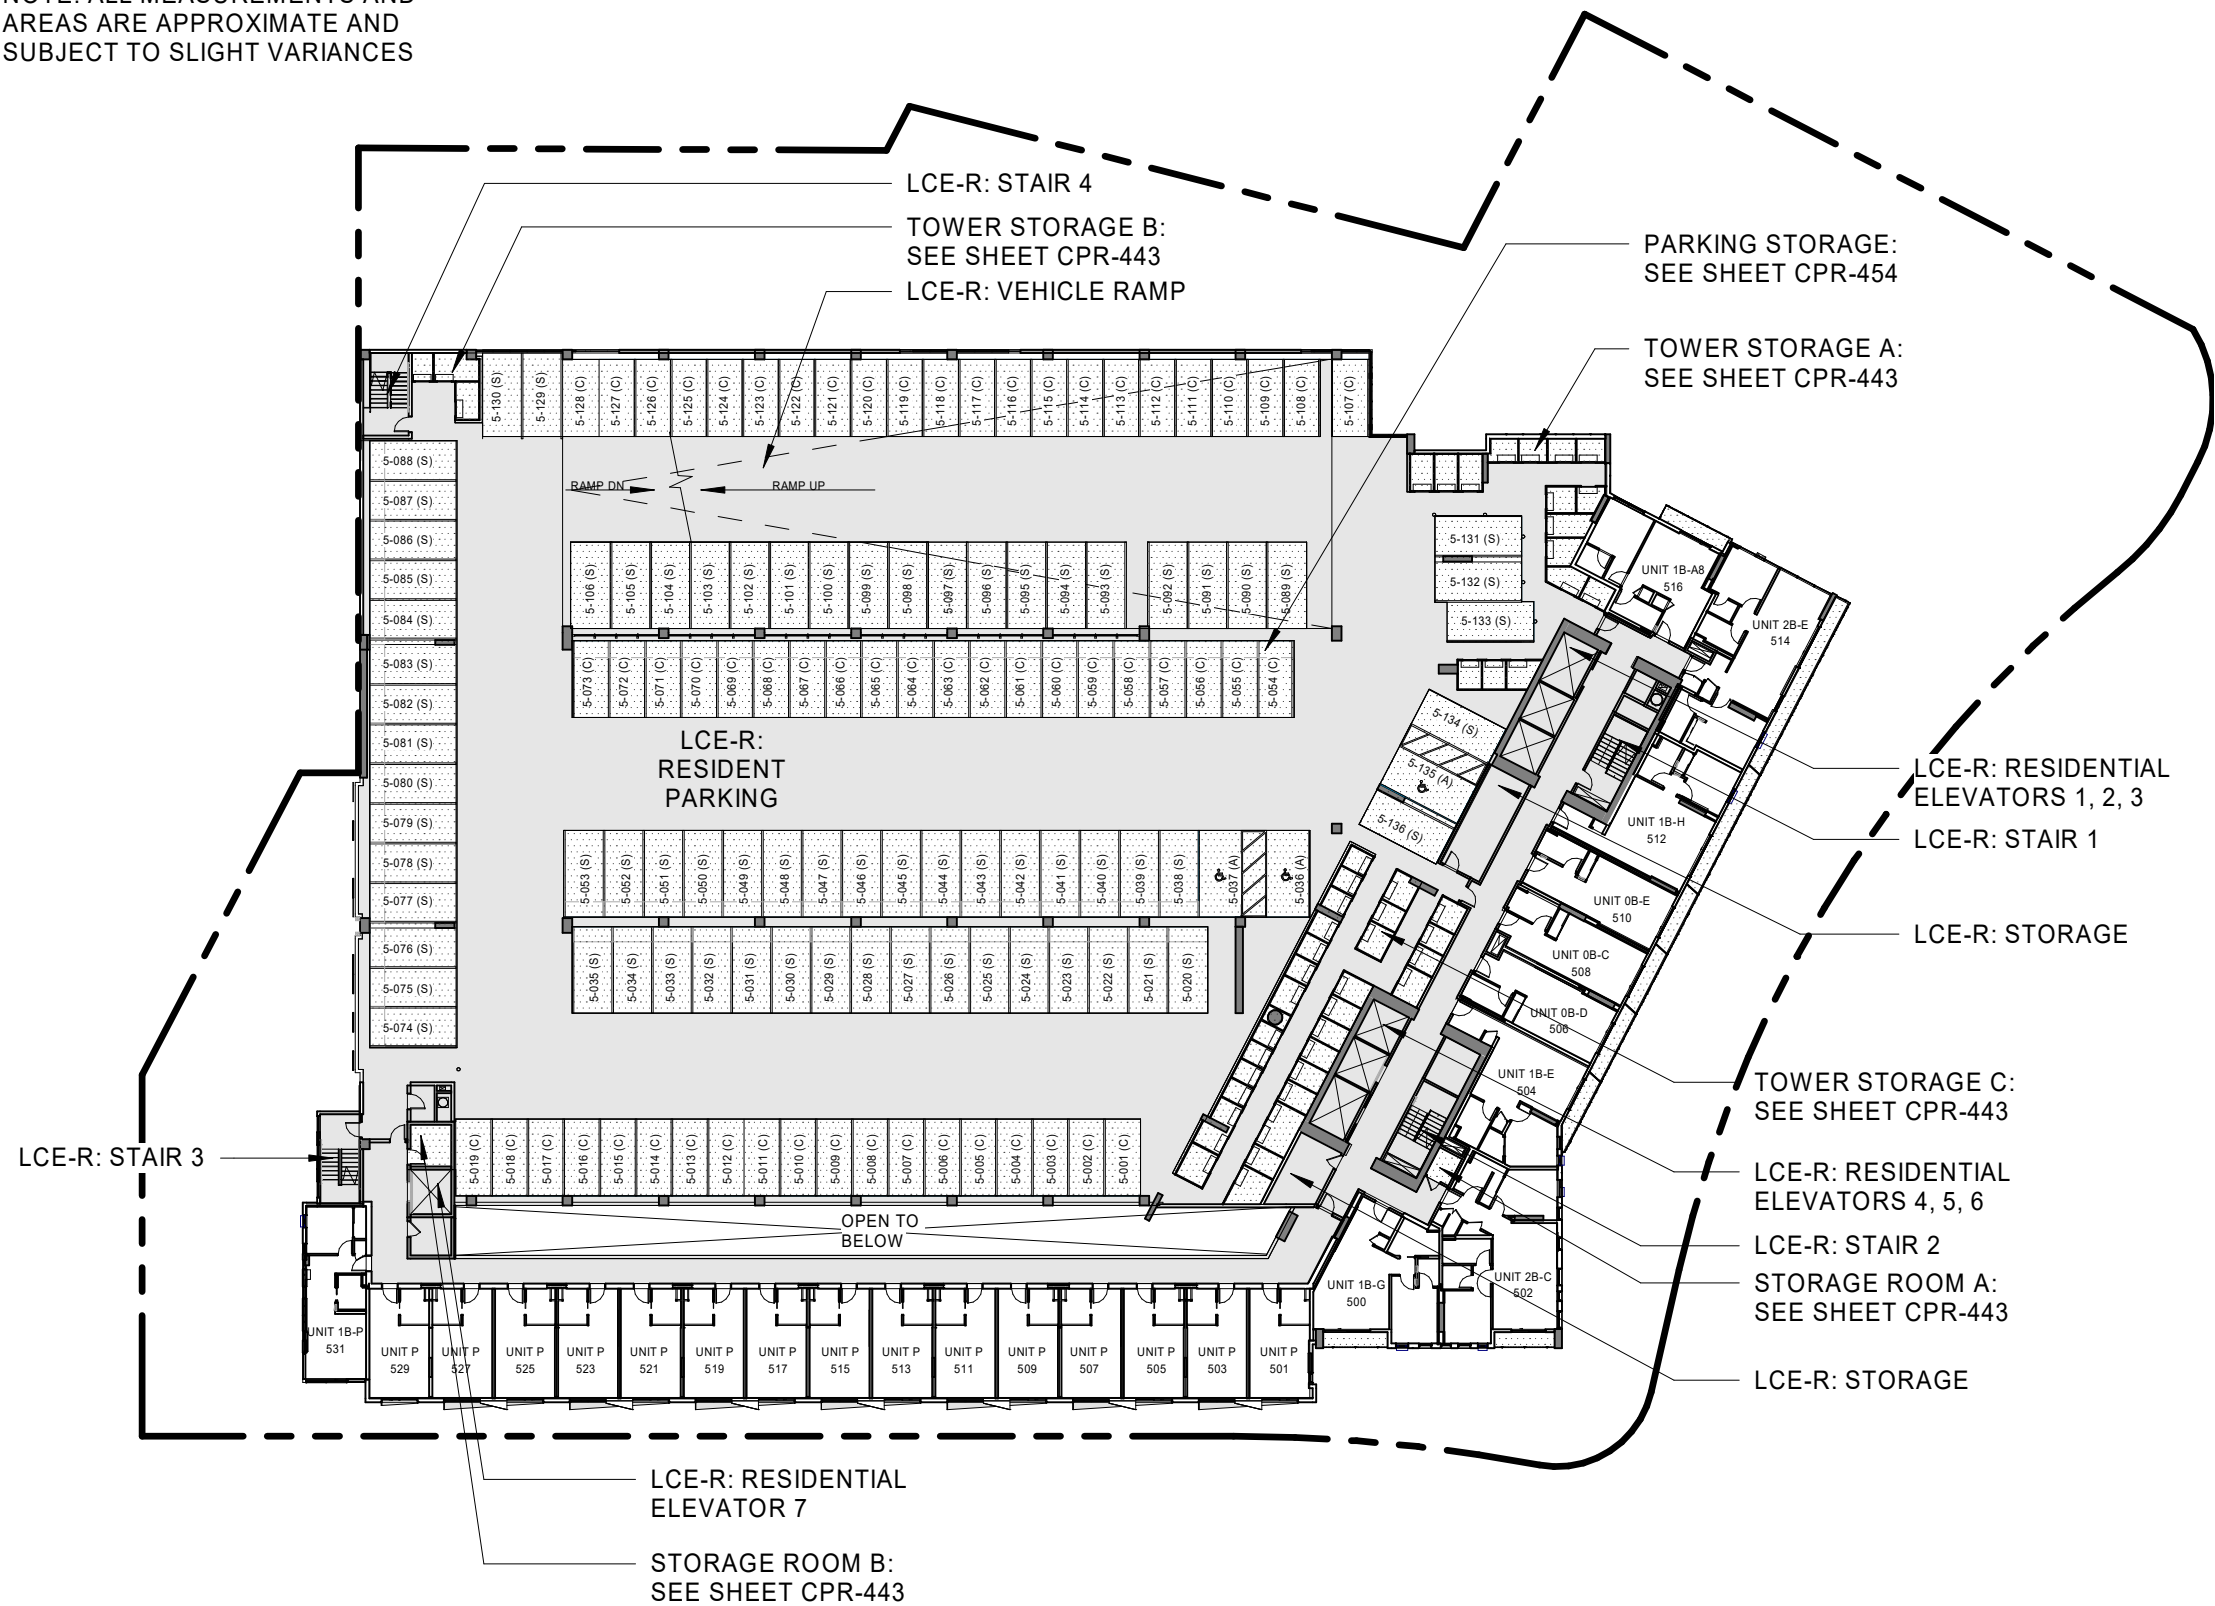

LEGEND


	LCE-C: COMMERCIAL LIMITED COMMON ELEMENT
	GCE: GENERAL COMMON ELEMENT
	LCE-R: RESIDENTIAL LIMITED COMMON ELEMENT
	LCE-U: UNIT LIMITED COMMON ELEMENT
	COMMERICAL OR RESIDENTIAL UNIT

PARKING LEGEND

### (S)	STANDARD
### (C)	COMPACT
### (T)	STANDARD TANDEM
### (A)	ACCESSIBLE

PARKING

RESIDENTIAL STALLS:	
STANDARD STALLS:	72
ACCESSIBLE STALLS:	3
COMPACT STALLS:	61
LEVEL 5 TOTAL STALLS:	136

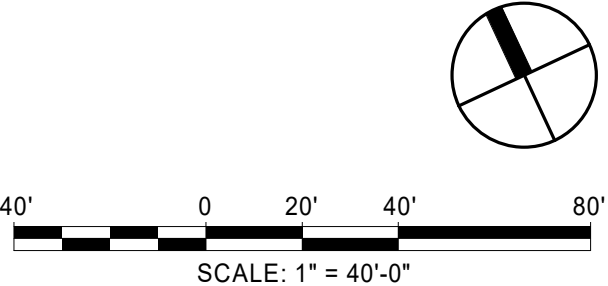

SCB SOLOMON CORDWELL
BUENZ
255 California Street
3rd Floor
San Francisco, CA 94111

This work was prepared by me or under my supervision and construction of this project will be under my observation.

'A'ALI'I
TMK: 2-3-002:107

CONDOMINIUM MAP


Condominium Map:
FLOOR PLAN - LEVEL 5
Scale:
1" = 40'-0"

This Condominium Map, which includes this sheet, is intended to show (1) a site plan for the project depicting the location, layout and access to a public road of all buildings included or anticipated to be included in the project; (2) elevations and floor plans of all buildings in the project; (3) the layouts, locations, boundaries, unit numbers, and dimensions of the units; and (4) other details which is specifically required to be shown pursuant to Section 514B-33 of the Hawaii Revised Statutes. This Condominium Map is not intended and shall not be interpreted as creating any obligation to construct or install any improvements, amenities or facilities as may be depicted herein, and no person may rely in any way on any other detail or other matter depicted hereon. This Condominium Map shall not be deemed to contain any representation or warranty whatsoever.

CPR-205

Date: 01.25.2021

NOTE: ALL MEASUREMENTS AND
AREAS ARE APPROXIMATE AND
SUBJECT TO SLIGHT VARIANCES

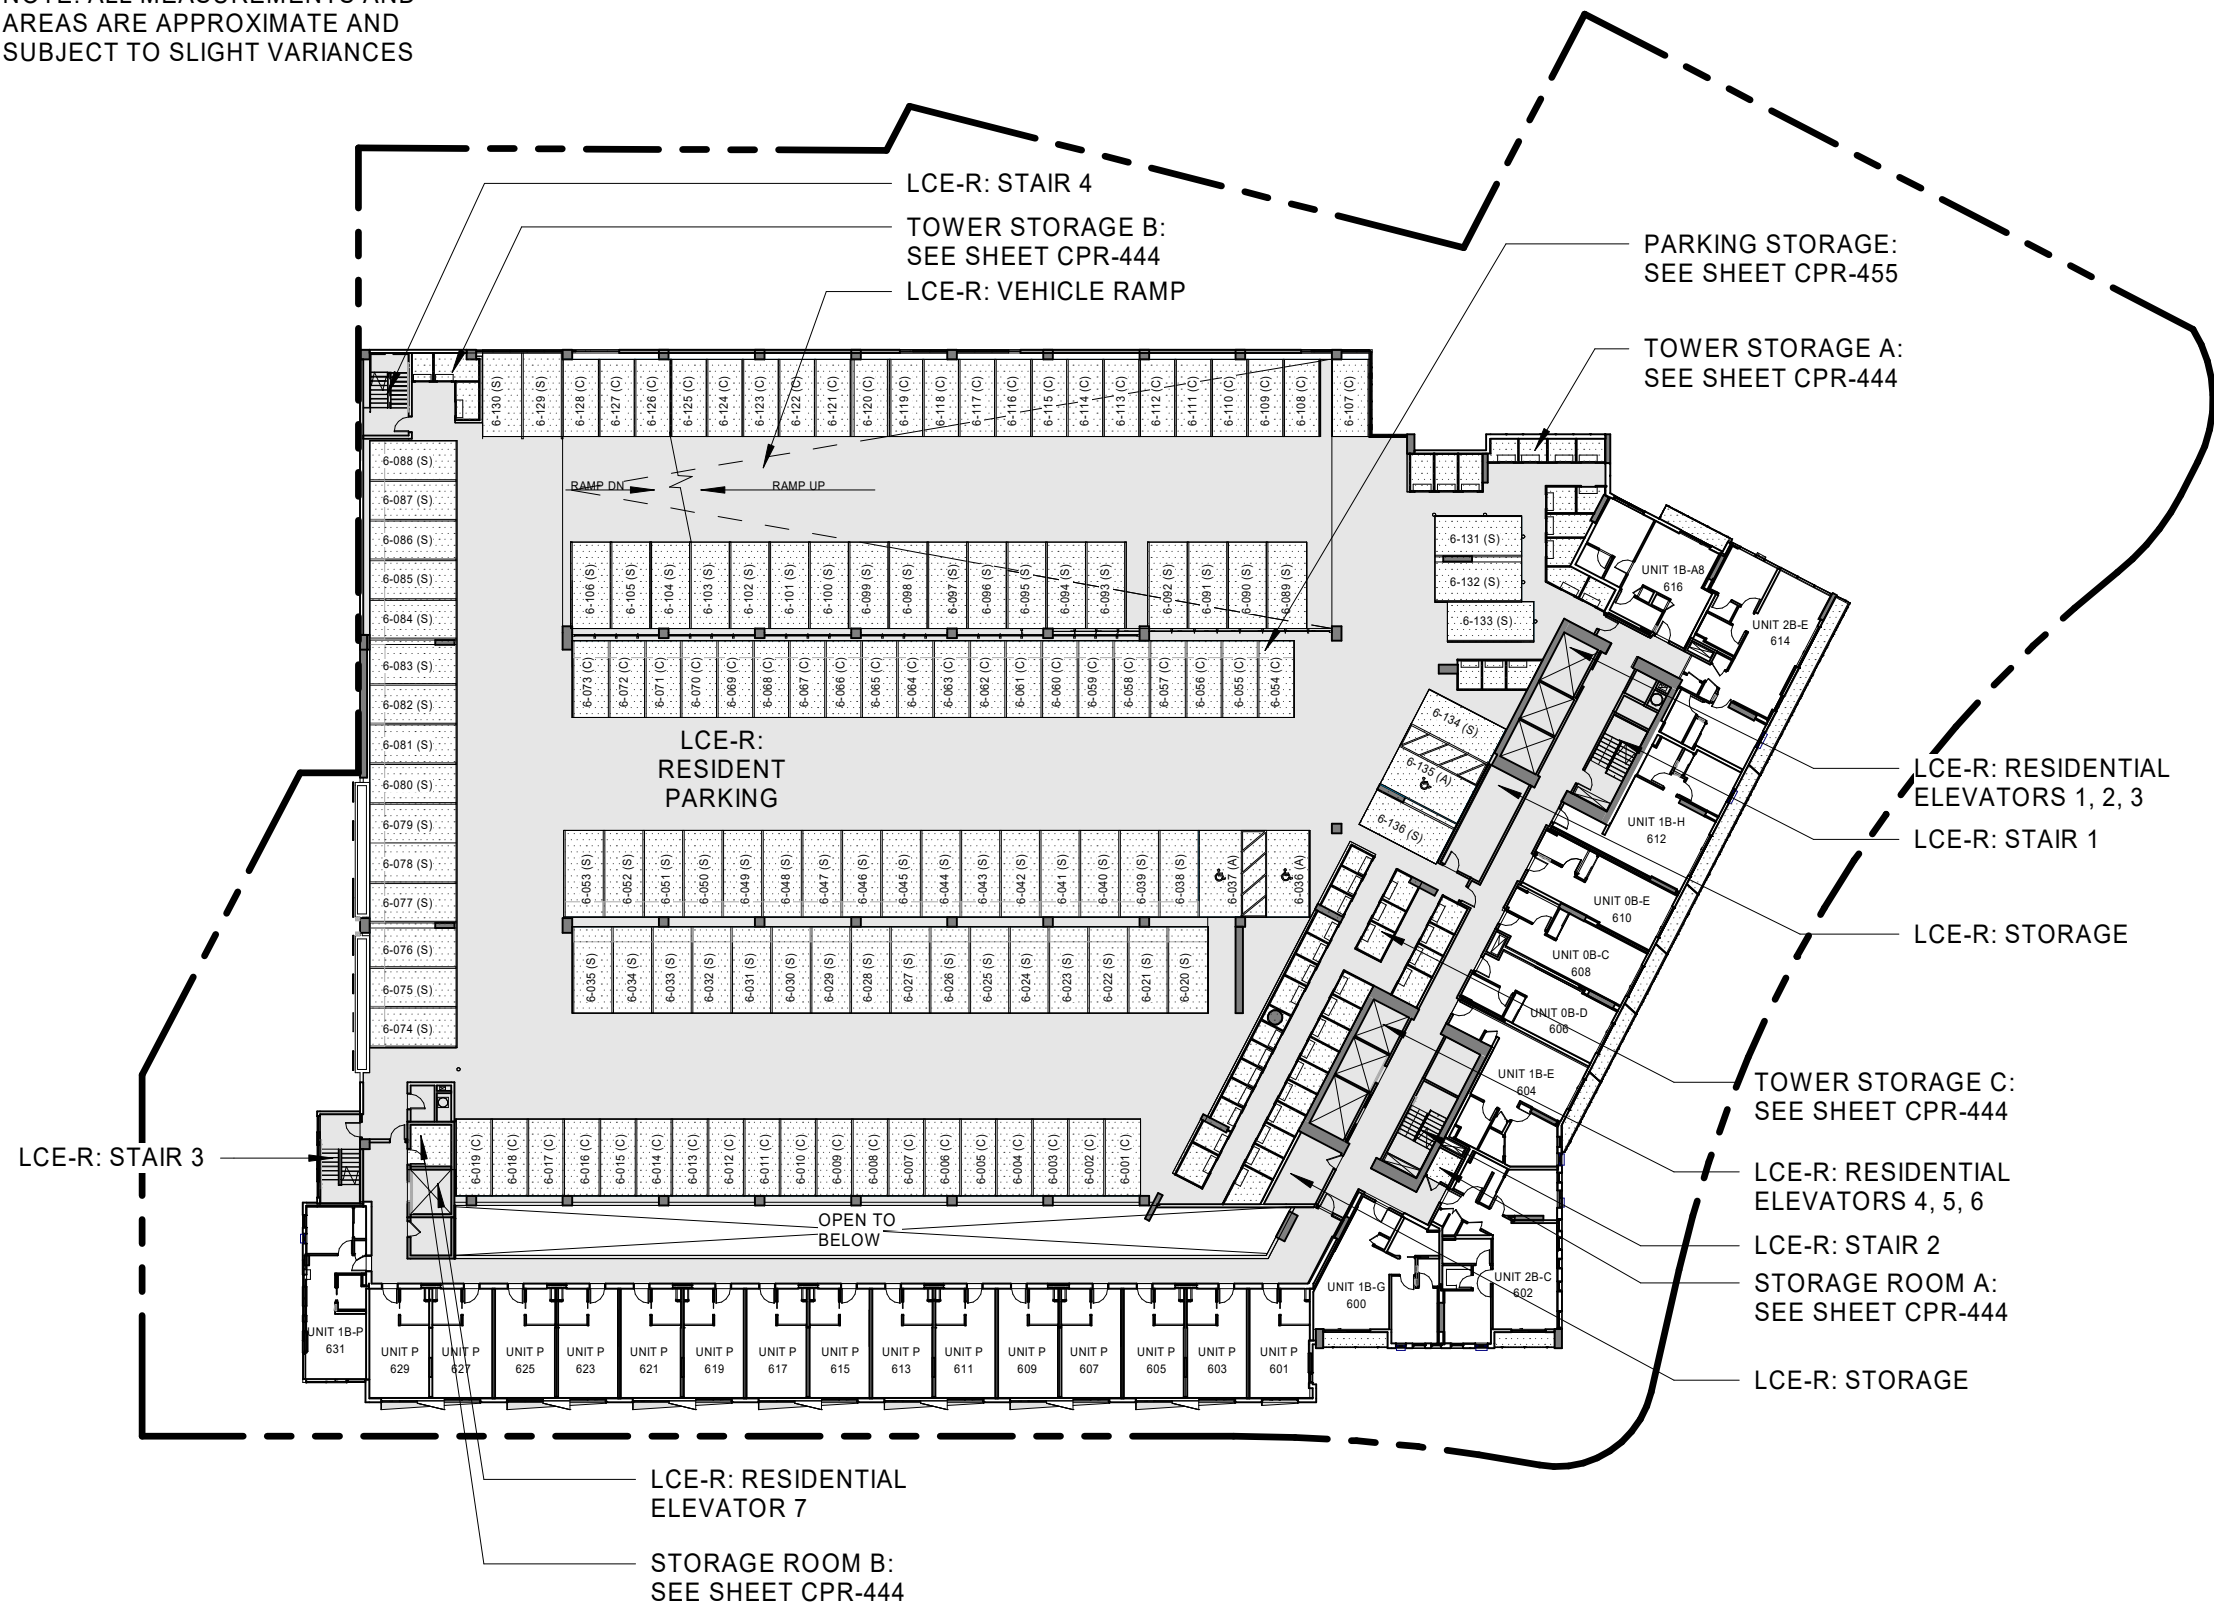

LEGEND

	LCE-C: COMMERCIAL LIMITED COMMON ELEMENT
	GCE: GENERAL COMMON ELEMENT
	LCE-R: RESIDENTIAL LIMITED COMMON ELEMENT
	LCE-U: UNIT LIMITED COMMON ELEMENT
	COMMERICAL OR RESIDENTIAL UNIT

PARKING LEGEND

### (S)	STANDARD
### (C)	COMPACT
### (T)	STANDARD TANDEM
### (A)	ACCESSIBLE

PARKING

RESIDENTIAL STALLS:	
STANDARD STALLS:	72
ACCESSIBLE STALLS:	3
COMPACT STALLS:	61
LEVEL 6 TOTAL STALLS:	136

SCB SOLOMON CORDWELL
BUENZ
255 California Street
3rd Floor
San Francisco, CA 94111

This work was prepared by me or under my supervision and construction of this project will be under my observation.

'A'ALI'I
TMK: 2-3-002:107
CONDOMINIUM MAP

Condominium Map:
FLOOR PLAN - LEVEL 6
Scale:
1" = 40'-0"

This Condominium Map, which includes this sheet, is intended to show (1) a site plan for the project depicting the location, layout and access to a public road of all buildings included or anticipated to be included in the project; (2) elevations and floor plans of all buildings in the project; (3) the layouts, locations, boundaries, unit numbers, and dimensions of the units; and (4) other details which is specifically required to be shown pursuant to Section 514B-33 of the Hawaii Revised Statutes. This Condominium Map is not intended and shall not be interpreted as creating any obligation to construct or install any improvements, amenities or facilities as may be depicted herein, and no person may rely in any way on any other detail or other matter depicted hereon. This Condominium Map shall not be deemed to contain any representation or warranty whatsoever.

CPR-206
Date: 01.25.2021

NOTE: ALL MEASUREMENTS AND
AREAS ARE APPROXIMATE AND
SUBJECT TO SLIGHT VARIANCES

LEGEND



- LCE-C: COMMERCIAL LIMITED COMMON ELEMENT
- GCE: GENERAL COMMON ELEMENT
- LCE-R: RESIDENTIAL LIMITED COMMON ELEMENT
- LCE-U: UNIT LIMITED COMMON ELEMENT
- COMMERICAL OR RESIDENTIAL UNIT

PARKING LEGEND

- ### (S) STANDARD
- ### (C) COMPACT
- ### (T) STANDARD TANDEM
- ### (A) ACCESSIBLE

PARKING

RESIDENTIAL STALLS:	
STANDARD STALLS:	71
ACCESSIBLE STALLS:	3
COMPACT STALLS:	61
LEVEL 7 TOTAL STALLS:	135

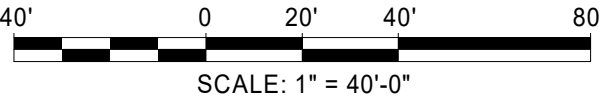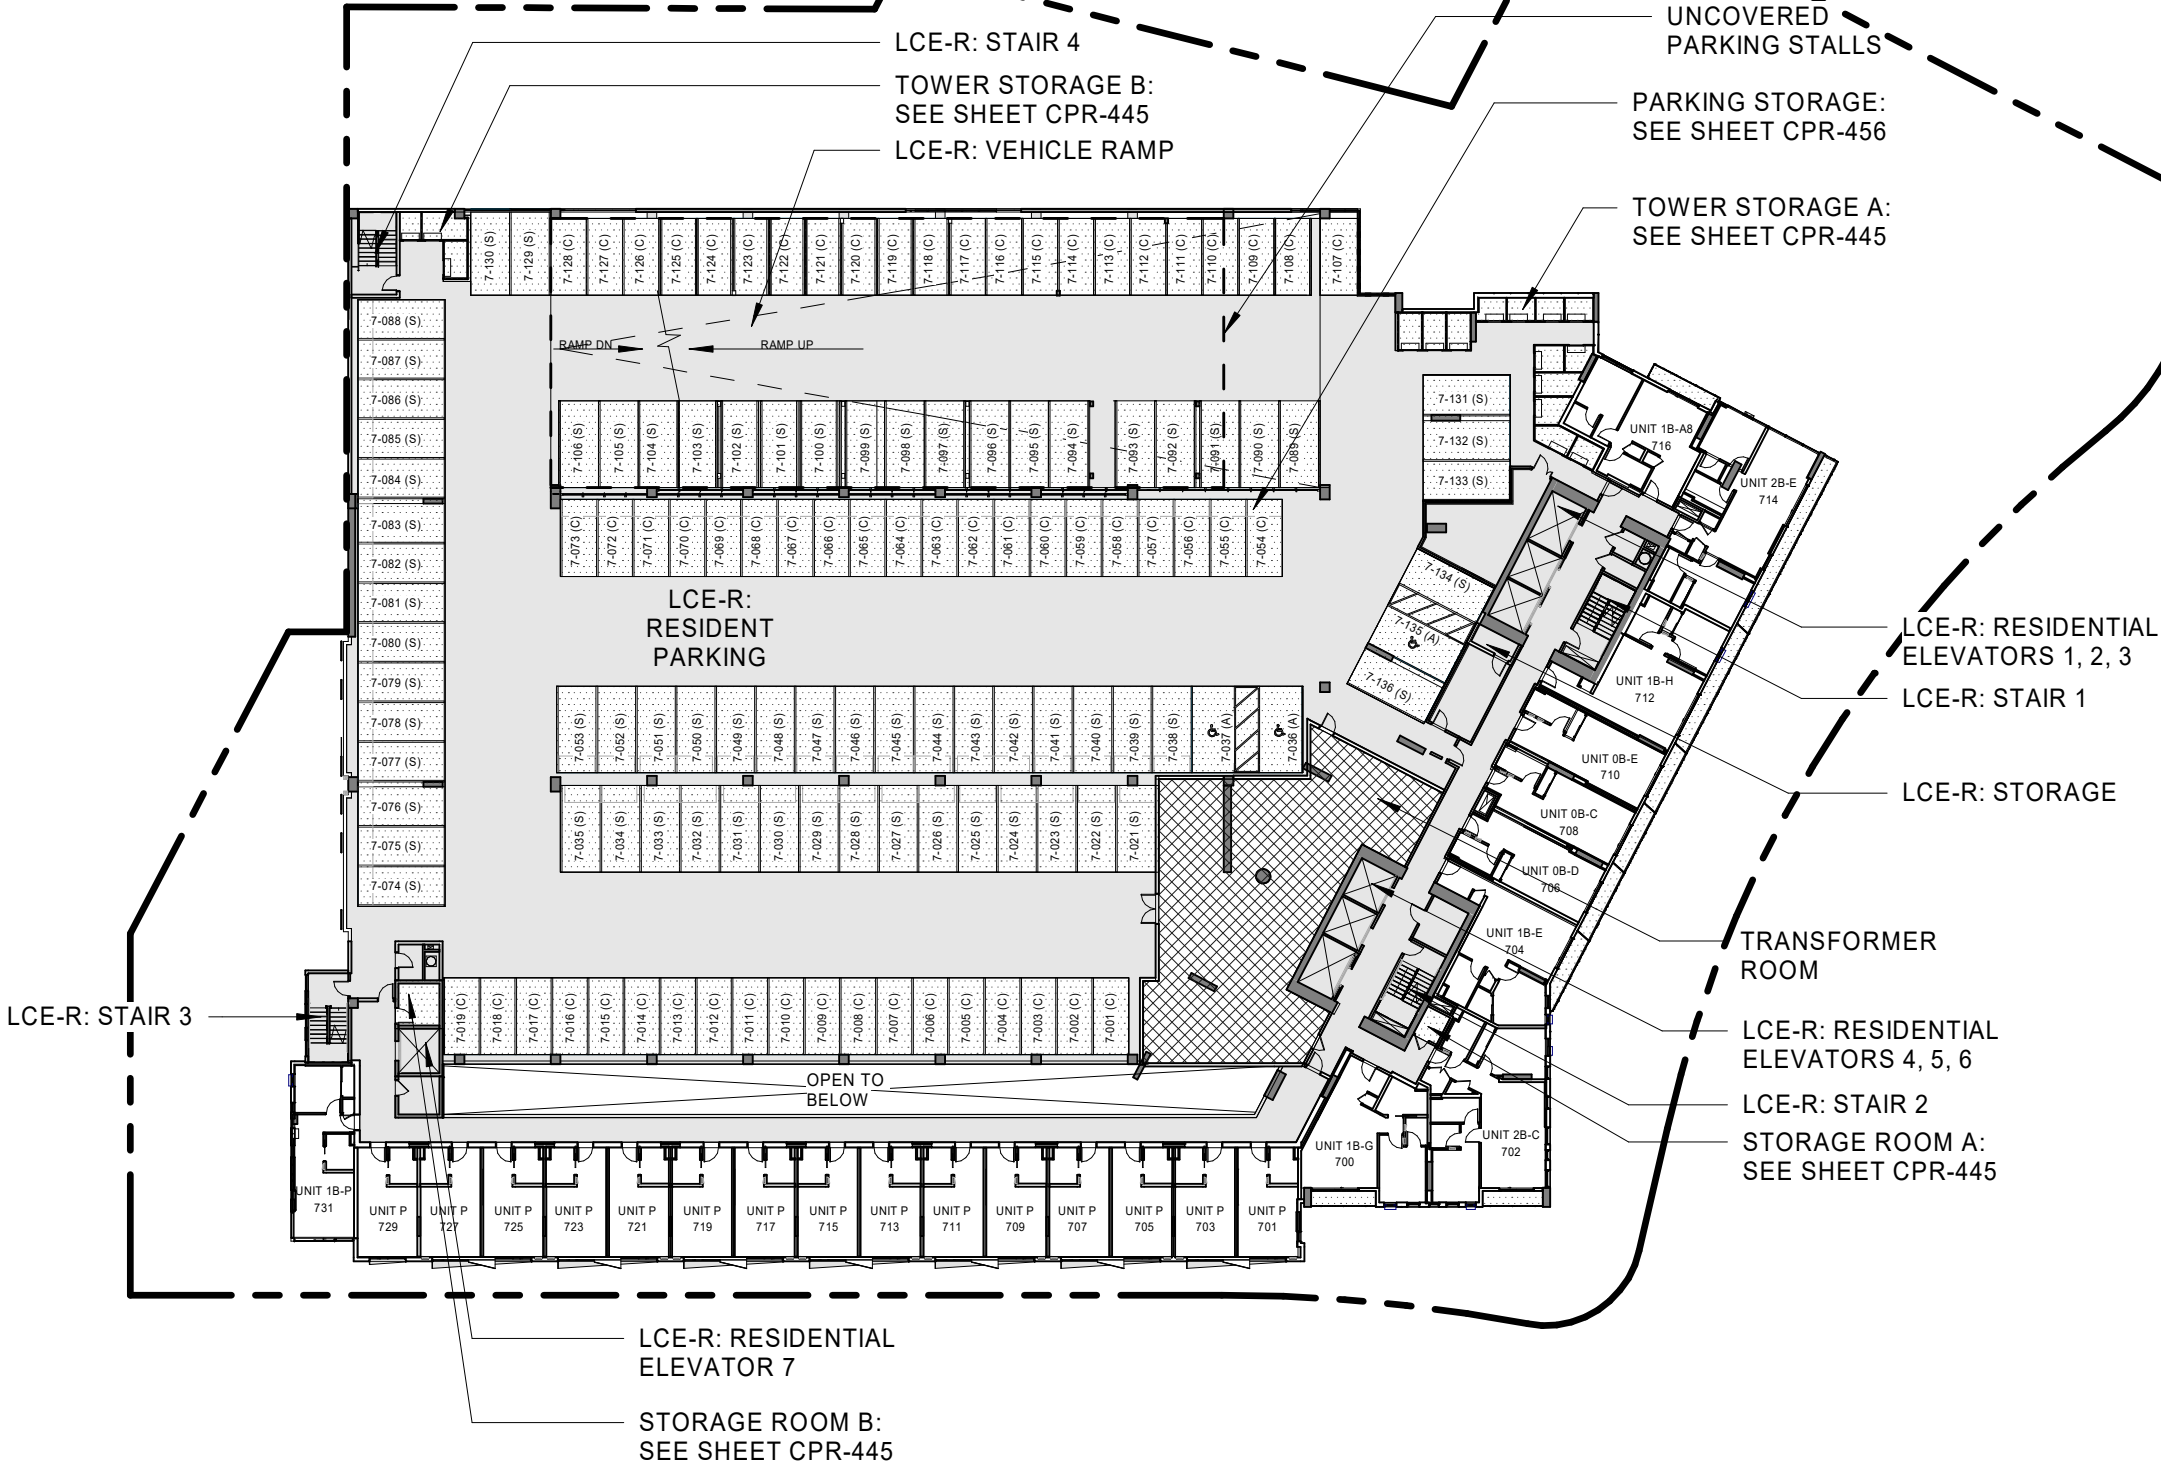

SCB SOLOMON CORDWELL
BUENZ
255 California Street
3rd Floor
San Francisco, CA 94111

This work was prepared by me or under my supervision and construction of this project will be under my observation.

'A'ALI'
TMK: 2-3-002:107

CONDOMINIUM MAP


Condominium Map:
FLOOR PLAN - LEVEL 7
Scale:
1" = 40'-0"

This Condominium Map, which includes this sheet, is intended to show (1) a site plan for the project depicting the location, layout and access to a public road of all buildings included or anticipated to be included in the project; (2) elevations and floor plans of all buildings in the project; (3) the layouts, locations, boundaries, unit numbers, and dimensions of the units; and (4) other details which is specifically required to be shown pursuant to Section 514B-33 of the Hawaii Revised Statutes. This Condominium Map is not intended and shall not be interpreted as creating any obligation to construct or install any improvements, amenities or facilities as may be depicted herein, and no person may rely in any way on any other detail or other matter depicted hereon. This Condominium Map shall not be deemed to contain any representation or warranty whatsoever.

CPR-207

Date: 01.25.2021

NOTE: ALL MEASUREMENTS AND
AREAS ARE APPROXIMATE AND
SUBJECT TO SLIGHT VARIANCES

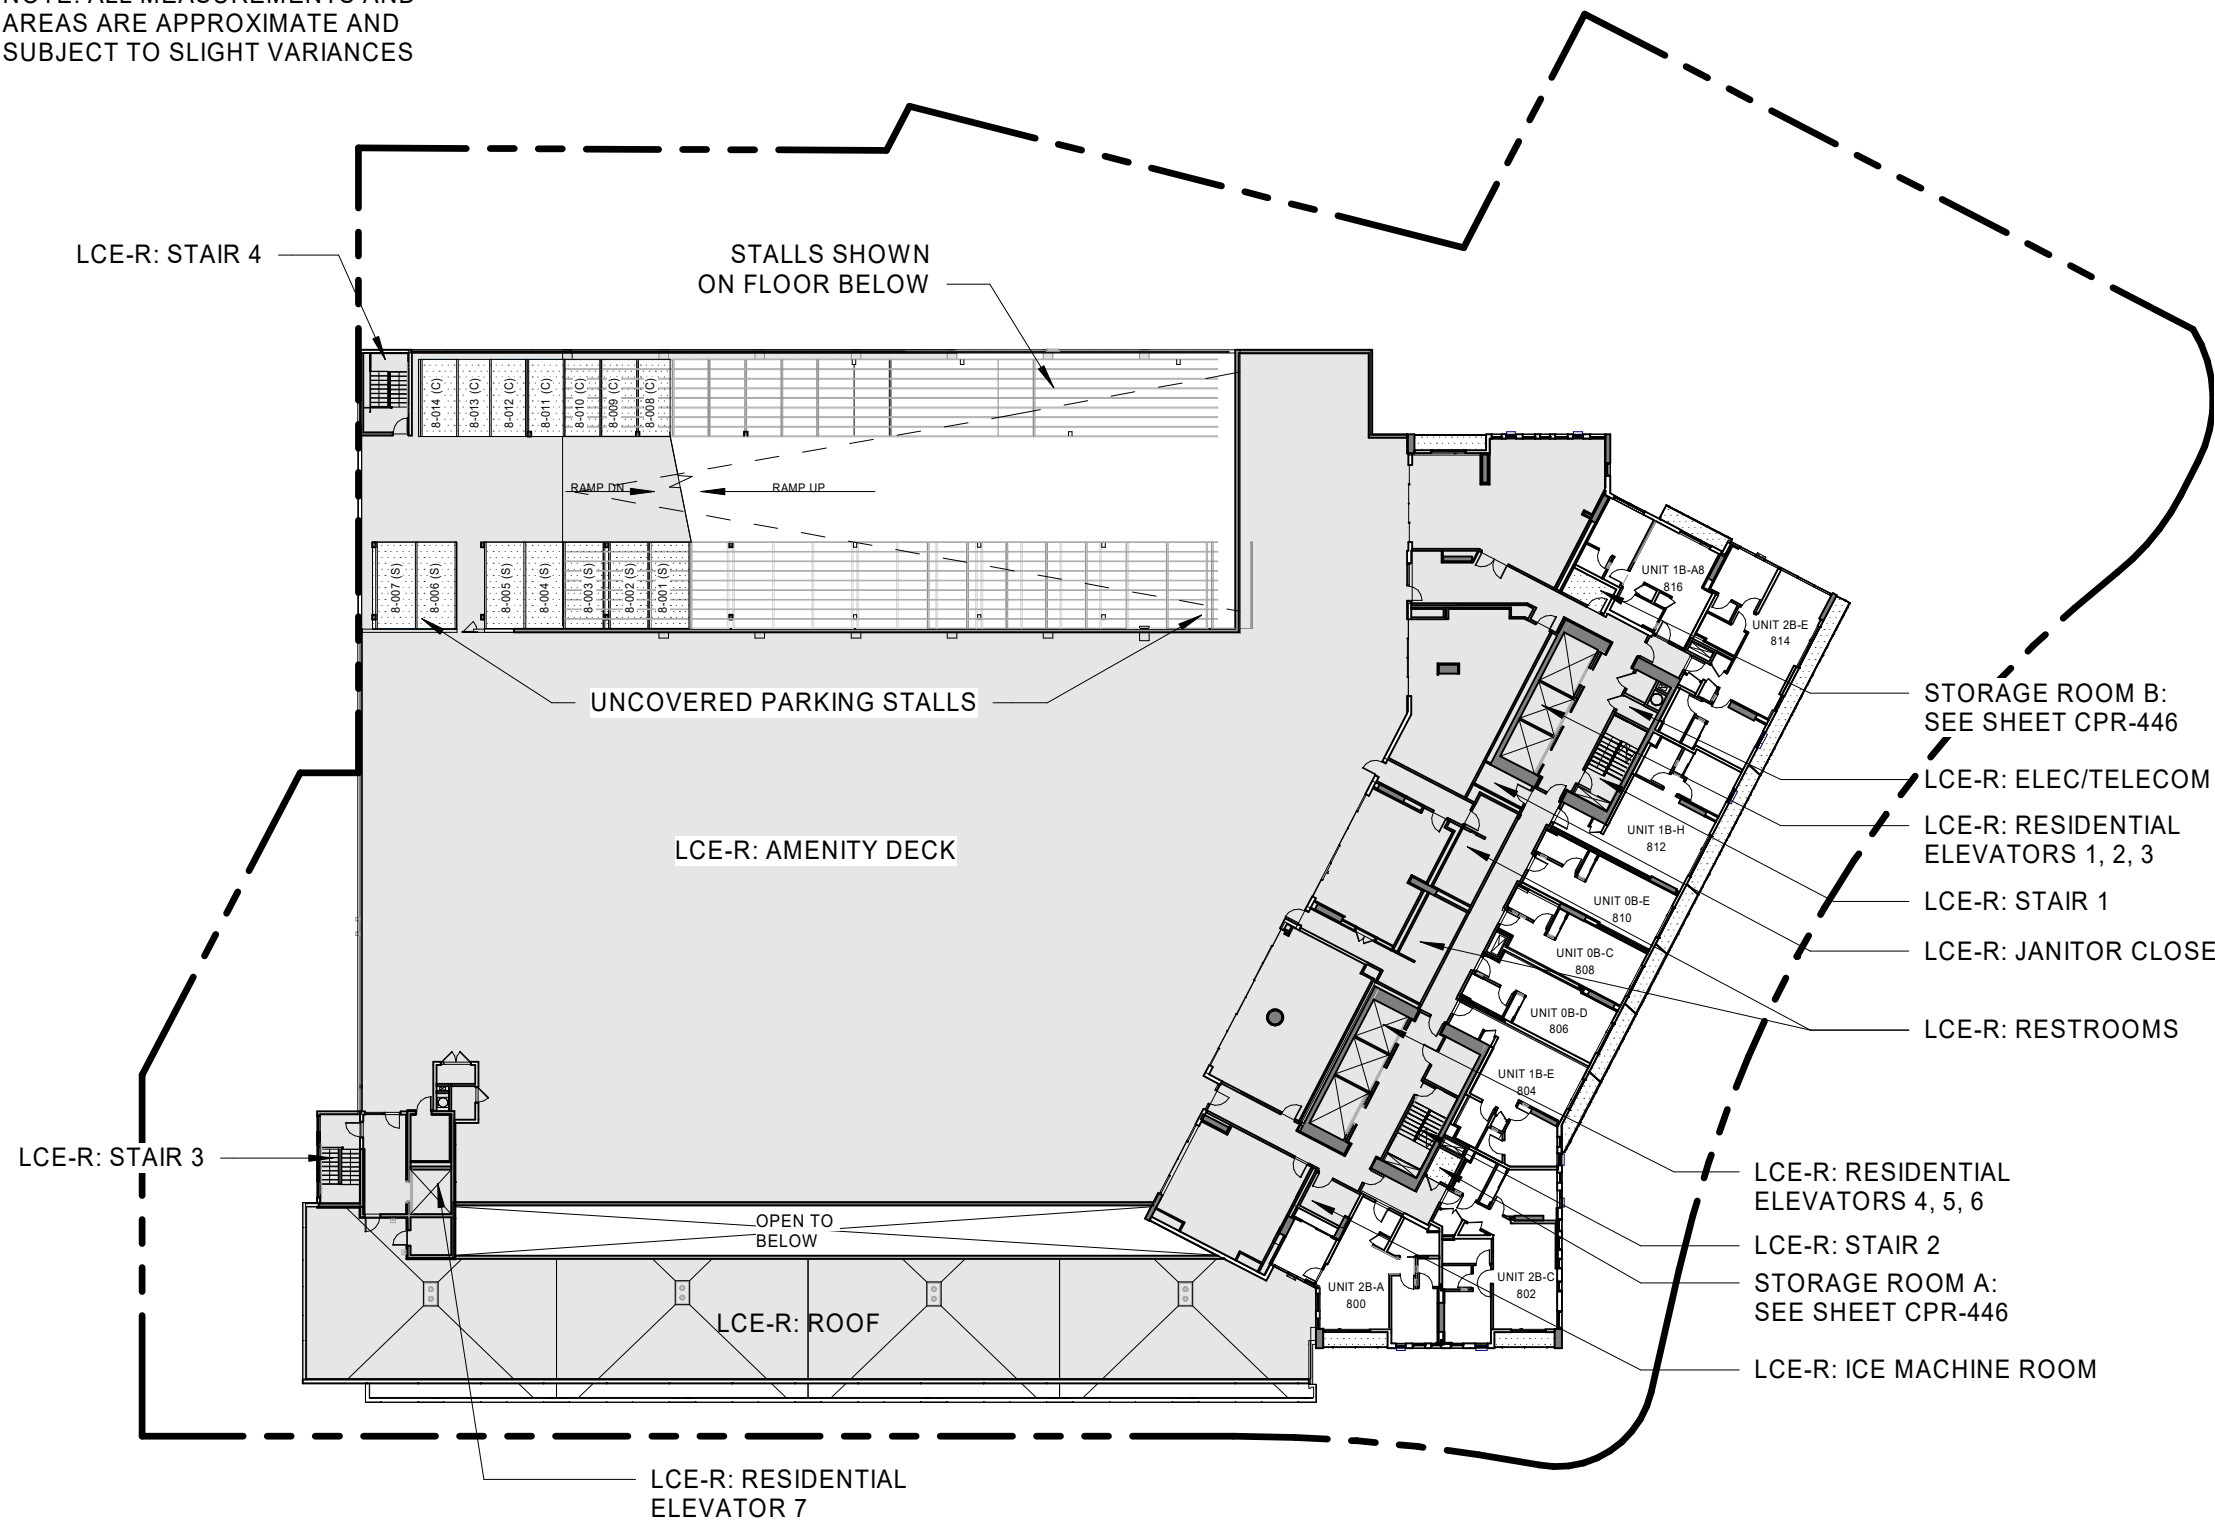

LEGEND



- LCE-C: COMMERCIAL LIMITED COMMON ELEMENT
- GCE: GENERAL COMMON ELEMENT
- LCE-R: RESIDENTIAL LIMITED COMMON ELEMENT
- LCE-U: UNIT LIMITED COMMON ELEMENT
- COMMERCIAL OR RESIDENTIAL UNIT

PARKING LEGEND

- STANDARD
- COMPACT
- STANDARD TANDEM
- ACCESSIBLE

PARKING

RESIDENTIAL STALLS: 7
STANDARD STALLS: 7
COMPACT STALLS: 7
LEVEL 8 TOTAL STALLS: 14

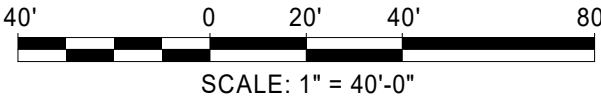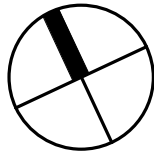

SCB SOLOMON CORDWELL
BUENZ
255 California Street
3rd Floor
San Francisco, CA 94111

This work was
prepared by me or
under my
supervision and
construction of this
project will be
under my
observation.

'A'ALI'
TMK: 2-3-002:107

CONDOMINIUM MAP

Condominium Map:
FLOOR PLAN - LEVEL 8
Scale:
1" = 40'-0"


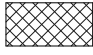



This Condominium Map, which includes this sheet, is intended to show (1) a site plan for the project depicting the location, layout and access to a public road of all buildings included or anticipated to be included in the project; (2) elevations and floor plans of all buildings in the project; (3) the layouts, locations, boundaries, unit numbers, and dimensions of the units; and (4) other details which is specifically required to be shown pursuant to Section 514B-33 of the Hawaii Revised Statutes. This Condominium Map is not intended and shall not be interpreted as creating any obligation to construct or install any improvements, amenities or facilities as may be depicted herein, and no person may rely in any way on any other detail or other matter depicted hereon. This Condominium Map shall not be deemed to contain any representation or warranty whatsoever.


CPR-208

Date: 01.25.2021


NOTE: ALL MEASUREMENTS AND
AREAS ARE APPROXIMATE AND
SUBJECT TO SLIGHT VARIANCES

LEGEND


-  LCE-C: COMMERCIAL LIMITED COMMON ELEMENT
-  GCE: GENERAL COMMON ELEMENT
-  LCE-R: RESIDENTIAL LIMITED COMMON ELEMENT
-  LCE-U: UNIT LIMITED COMMON ELEMENT
-  COMMERCIAL OR RESIDENTIAL UNIT

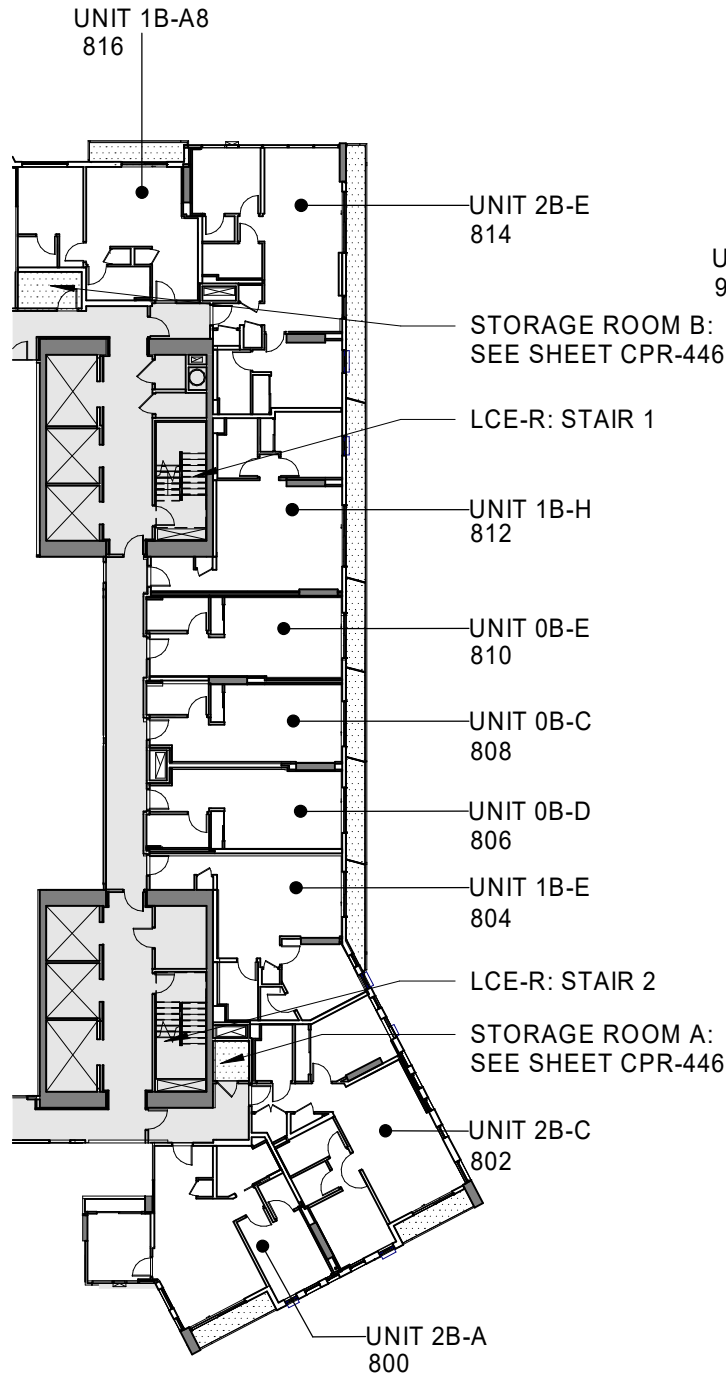

2 LEVEL 08
1" = 30'-0"

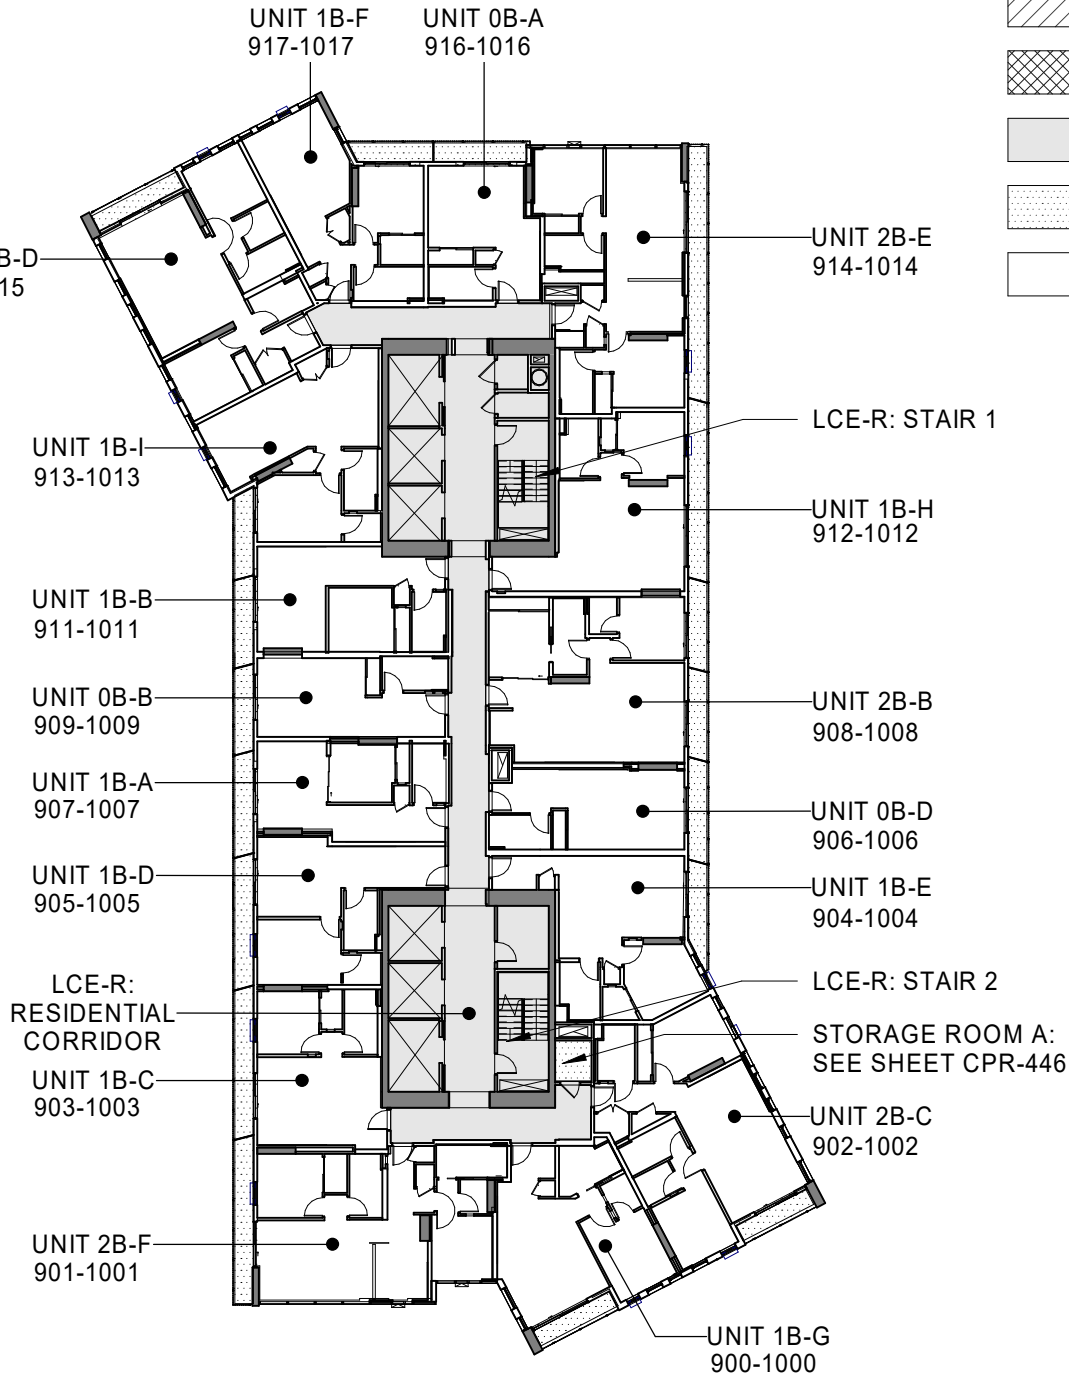

1 LEVEL 09 - 10
1" = 30'-0"

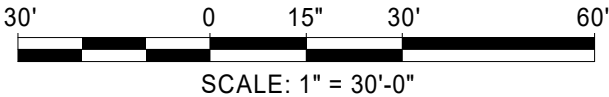

SCB SOLOMON CORDWELL
BUENZ
255 California Street
3rd Floor
San Francisco, CA 94111

This work was
prepared by me or
under my
supervision and
construction of this
project will be
under my
observation.

'A'ALI'
TMK: 2-3-002:107

CONDOMINIUM MAP

Condominium Map:
FLOOR PLAN - LEVELS 8-10
Scale:
As indicated






This Condominium Map, which includes this sheet, is intended to show (1) a site plan for the project depicting the location, layout and access to a public road of all buildings included or anticipated to be included in the project; (2) elevations and floor plans of all buildings in the project; (3) the layouts, locations, boundaries, unit numbers, and dimensions of the units; and (4) other details which is specifically required to be shown pursuant to Section 514B-33 of the Hawaii Revised Statutes. This Condominium Map is not intended and shall not be interpreted as creating any obligation to construct or install any improvements, amenities or facilities as may be depicted herein, and no person may rely in any way on any other detail or other matter depicted hereon. This Condominium Map shall not be deemed to contain any representation or warranty whatsoever.


CPR-209

Date: 01.25.2021


NOTE: ALL MEASUREMENTS AND
AREAS ARE APPROXIMATE AND
SUBJECT TO SLIGHT VARIANCES

LEGEND


-  LCE-C: COMMERCIAL LIMITED COMMON ELEMENT
-  GCE: GENERAL COMMON ELEMENT
-  LCE-R: RESIDENTIAL LIMITED COMMON ELEMENT
-  LCE-U: UNIT LIMITED COMMON ELEMENT
-  COMMERCIAL OR RESIDENTIAL UNIT

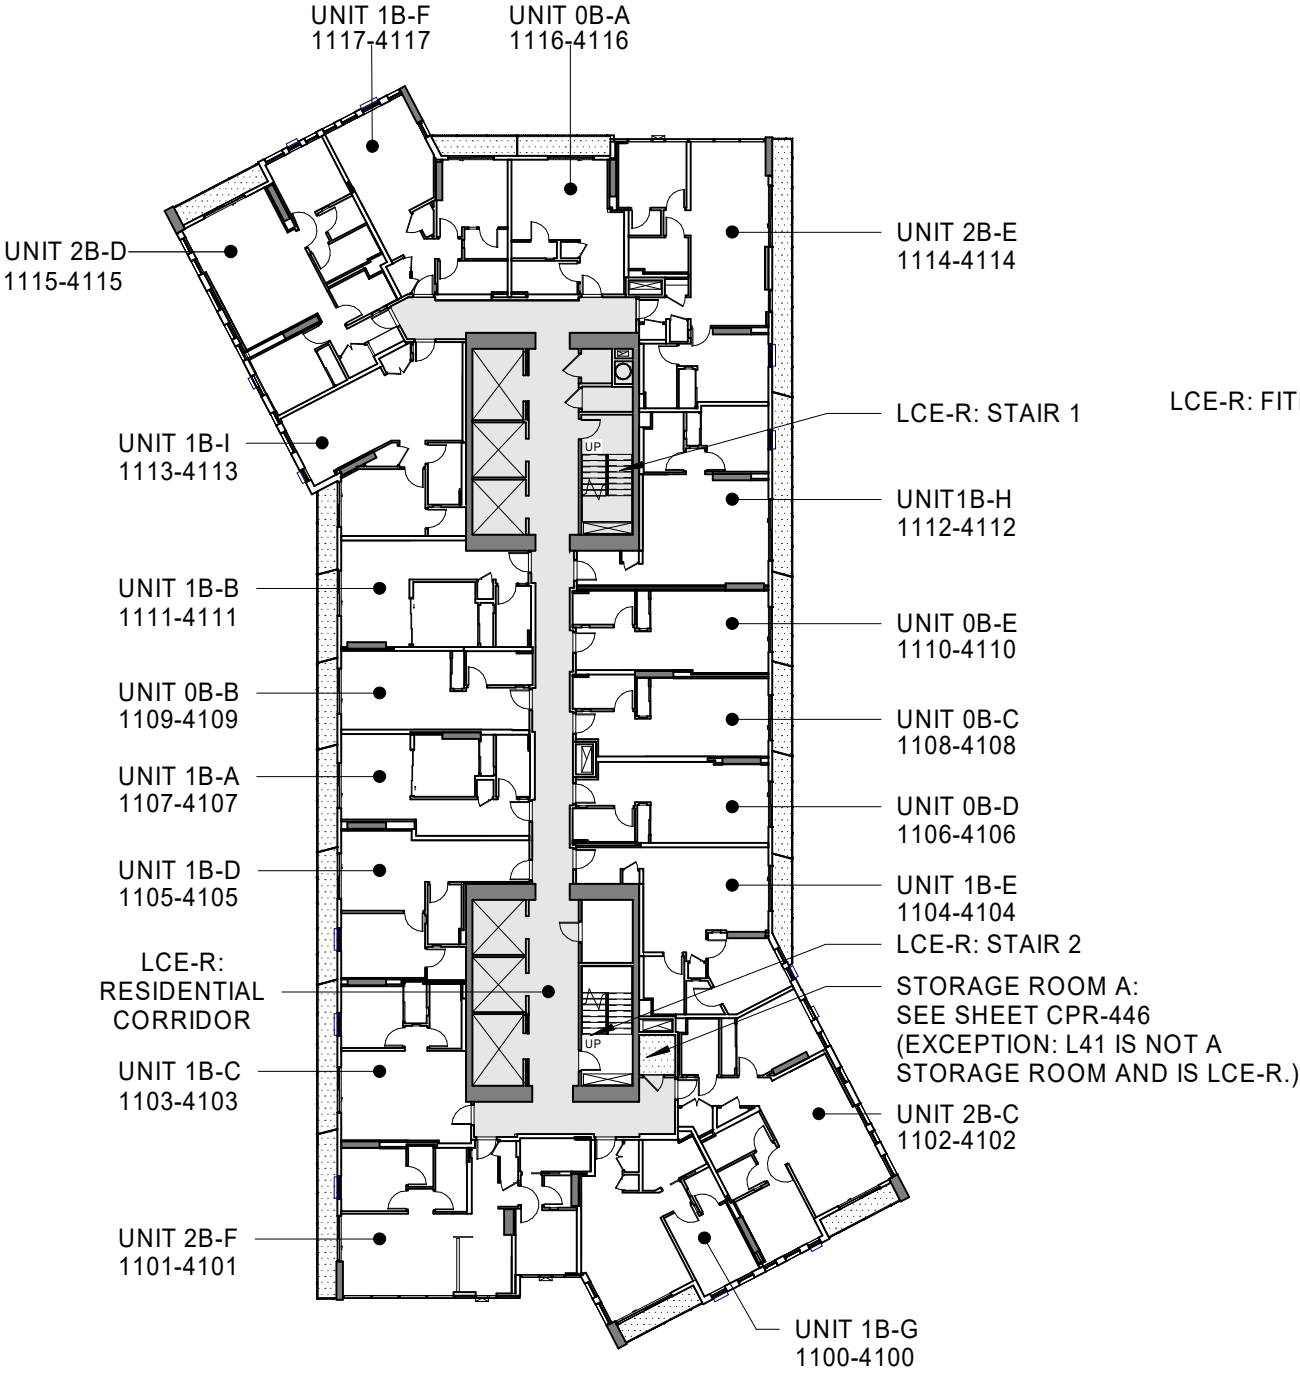

1 LEVEL 11-41
1" = 30'-0"

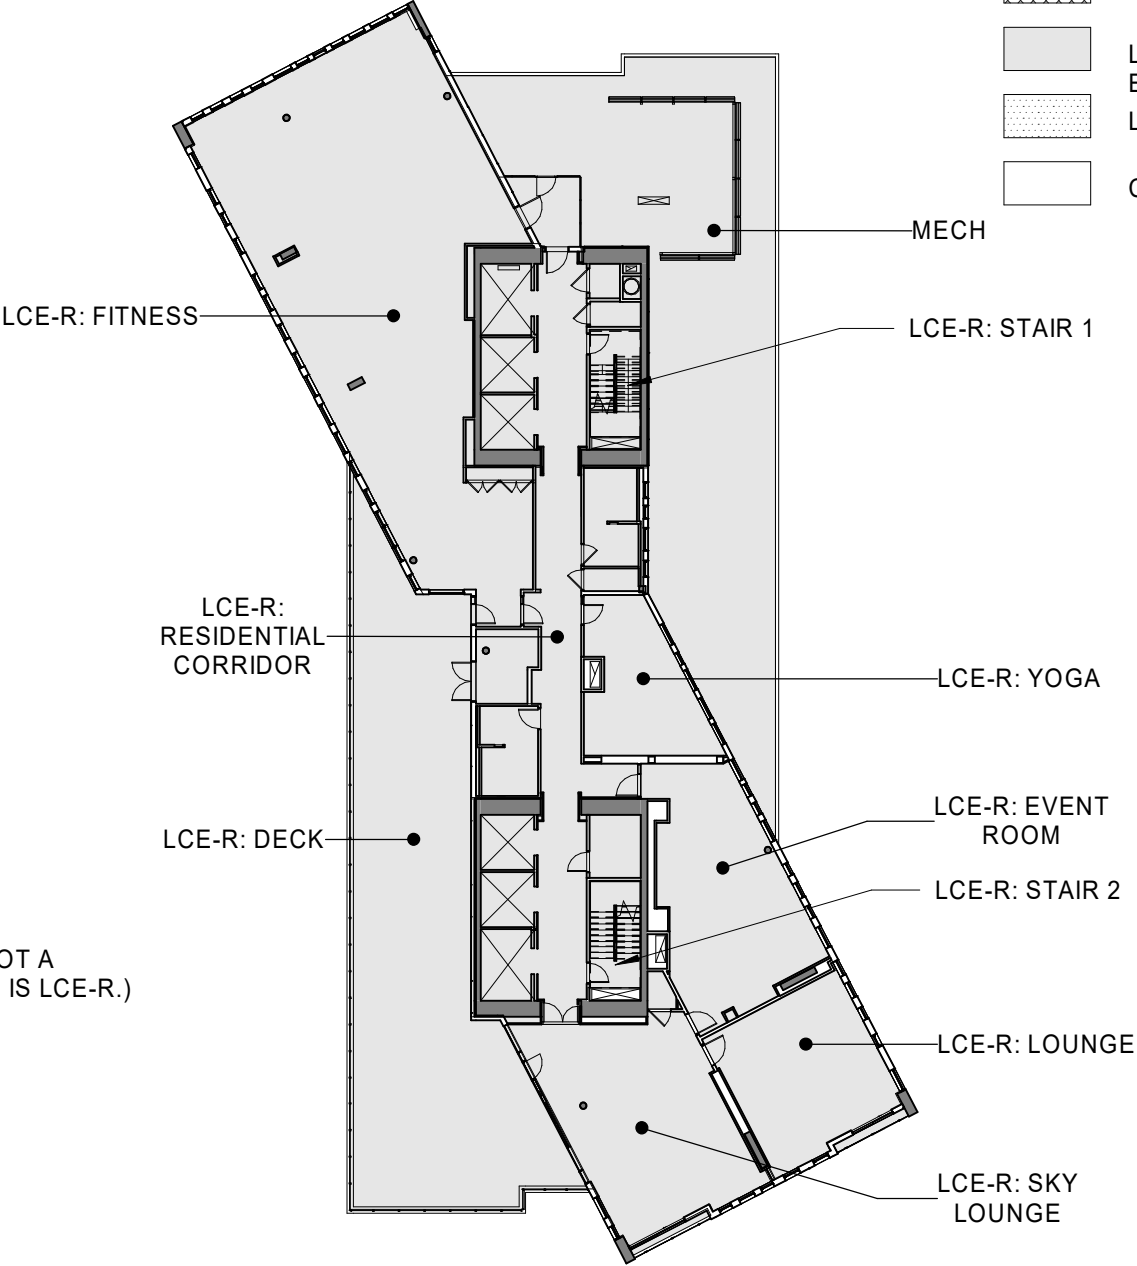

2 LEVEL 42
1" = 30'-0"

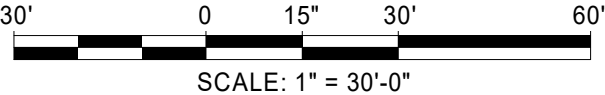

SCB SOLOMON CORDWELL
BUENZ
255 California Street
3rd Floor
San Francisco, CA 94111

This work was prepared by me or under my supervision and construction of this project will be under my observation.

'A'ALI'I
TMK: 2-3-002:107

CONDOMINIUM MAP






Condominium Map:
FLOOR PLAN - LEVELS 11-42
Scale:
As indicated




This Condominium Map, which includes this sheet, is intended to show (1) a site plan for the project depicting the location, layout and access to a public road of all buildings included or anticipated to be included in the project; (2) elevations and floor plans of all buildings in the project; (3) the layouts, locations, boundaries, unit numbers, and dimensions of the units; and (4) other details which is specifically required to be shown pursuant to Section 514B-33 of the Hawaii Revised Statutes. This Condominium Map is not intended and shall not be interpreted as creating any obligation to construct or install any improvements, amenities or facilities as may be depicted herein, and no person may rely in any way on any other detail or other matter depicted hereon. This Condominium Map shall not be deemed to contain any representation or warranty whatsoever.

CPR-210

Date: 01.25.2021

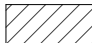LEGEND

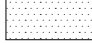-  LCE-C: COMMERCIAL LIMITED COMMON ELEMENT
-  GCE: GENERAL COMMON ELEMENT
-  LCE-R: RESIDENTIAL LIMITED COMMON ELEMENT
-  LCE-U: UNIT LIMITED COMMON ELEMENT
-  COMMERCIAL OR RESIDENTIAL UNIT

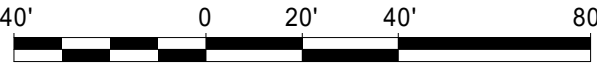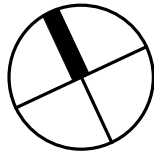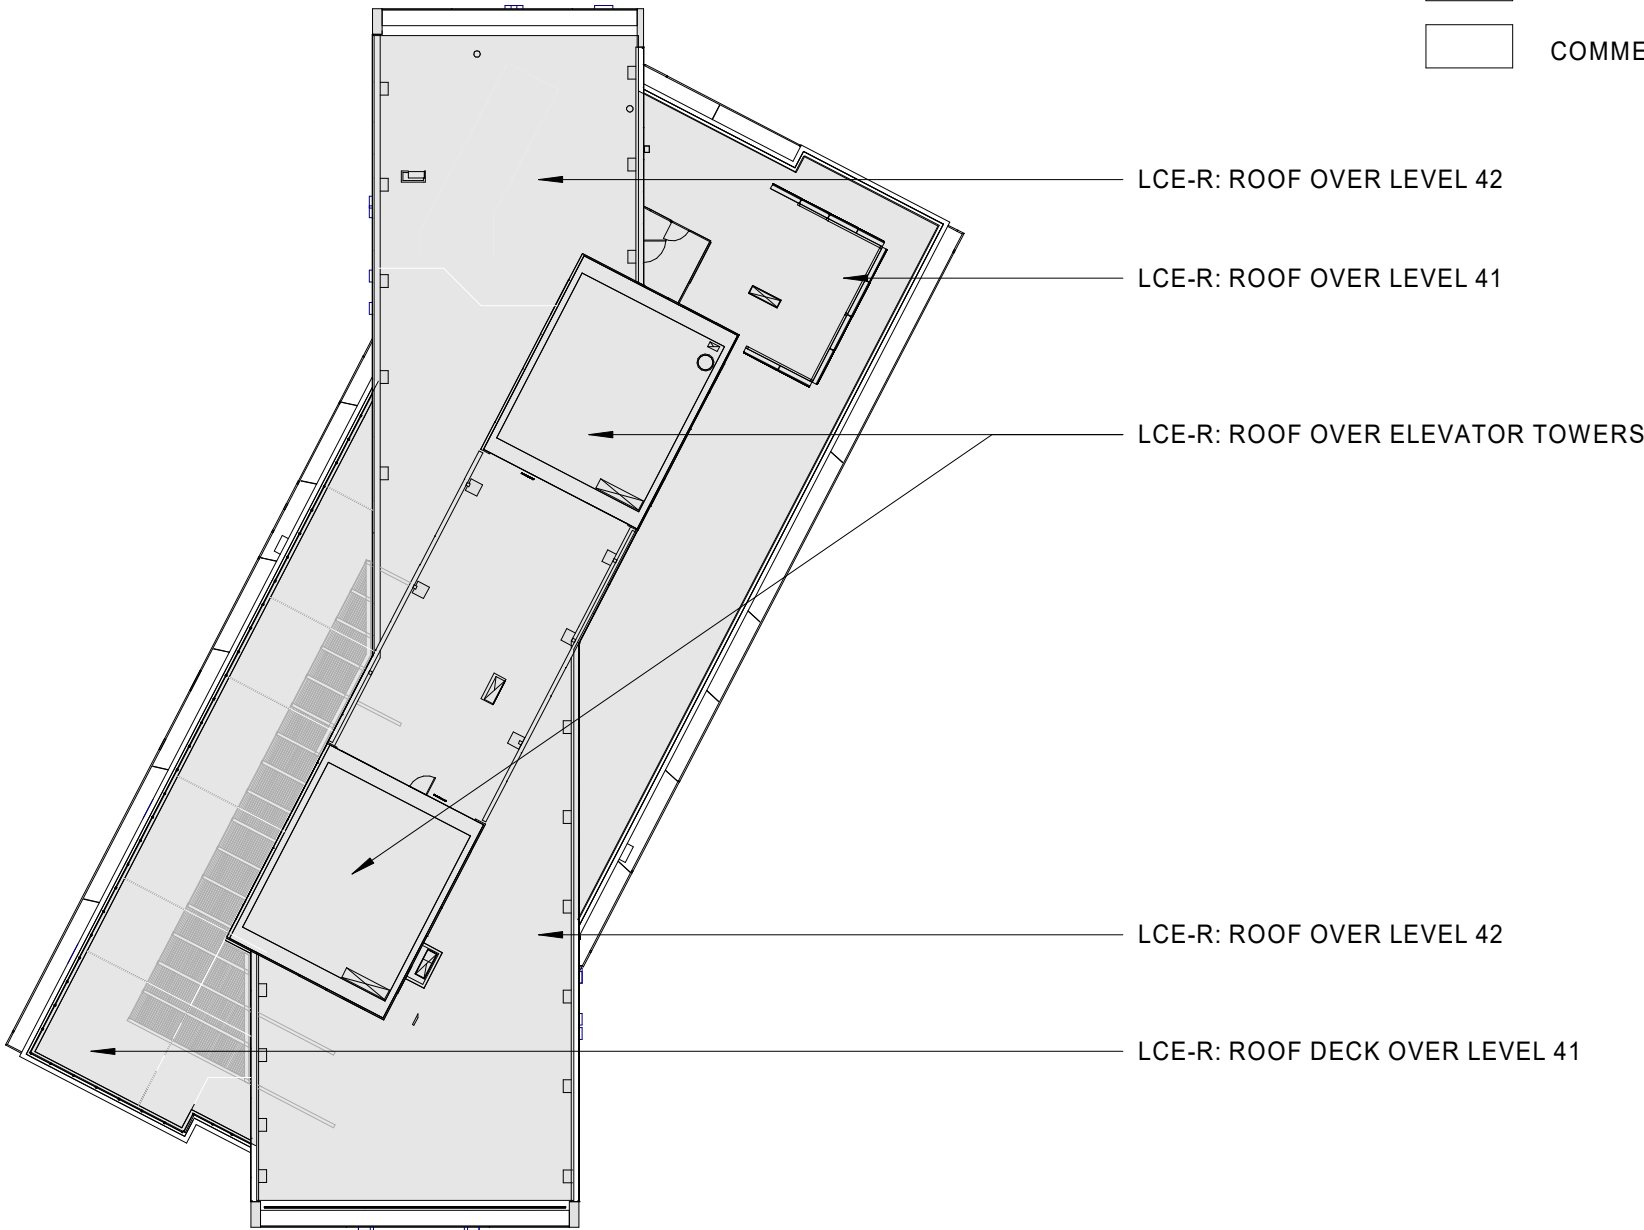

SCALE: 1" = 40'-0"



SOLOMON CORDWELL
BUENZ
255 California Street
3rd Floor
San Francisco, CA 94111

This work was prepared by me or under my supervision and construction of this project will be under my observation.

'A'ALI'
TMK: 2-3-002:107


CONDOMINIUM MAP

Condominium Map:
ROOF PLAN
Scale:
As indicated


This Condominium Map, which includes this sheet, is intended to show (1) a site plan for the project depicting the location, layout and access to a public road of all buildings included or anticipated to be included in the project; (2) elevations and floor plans of all buildings in the project; (3) the layouts, locations, boundaries, unit numbers, and dimensions of the units; and (4) other details which is specifically required to be shown pursuant to Section 514B-33 of the Hawaii Revised Statutes. This Condominium Map is not intended and shall not be interpreted as creating any obligation to construct or install any improvements, amenities or facilities as may be depicted herein, and no person may rely in any way on any other detail or other matter depicted hereon. This Condominium Map shall not be deemed to contain any representation or warranty whatsoever.

CPR-211

Date: 01.25.2021

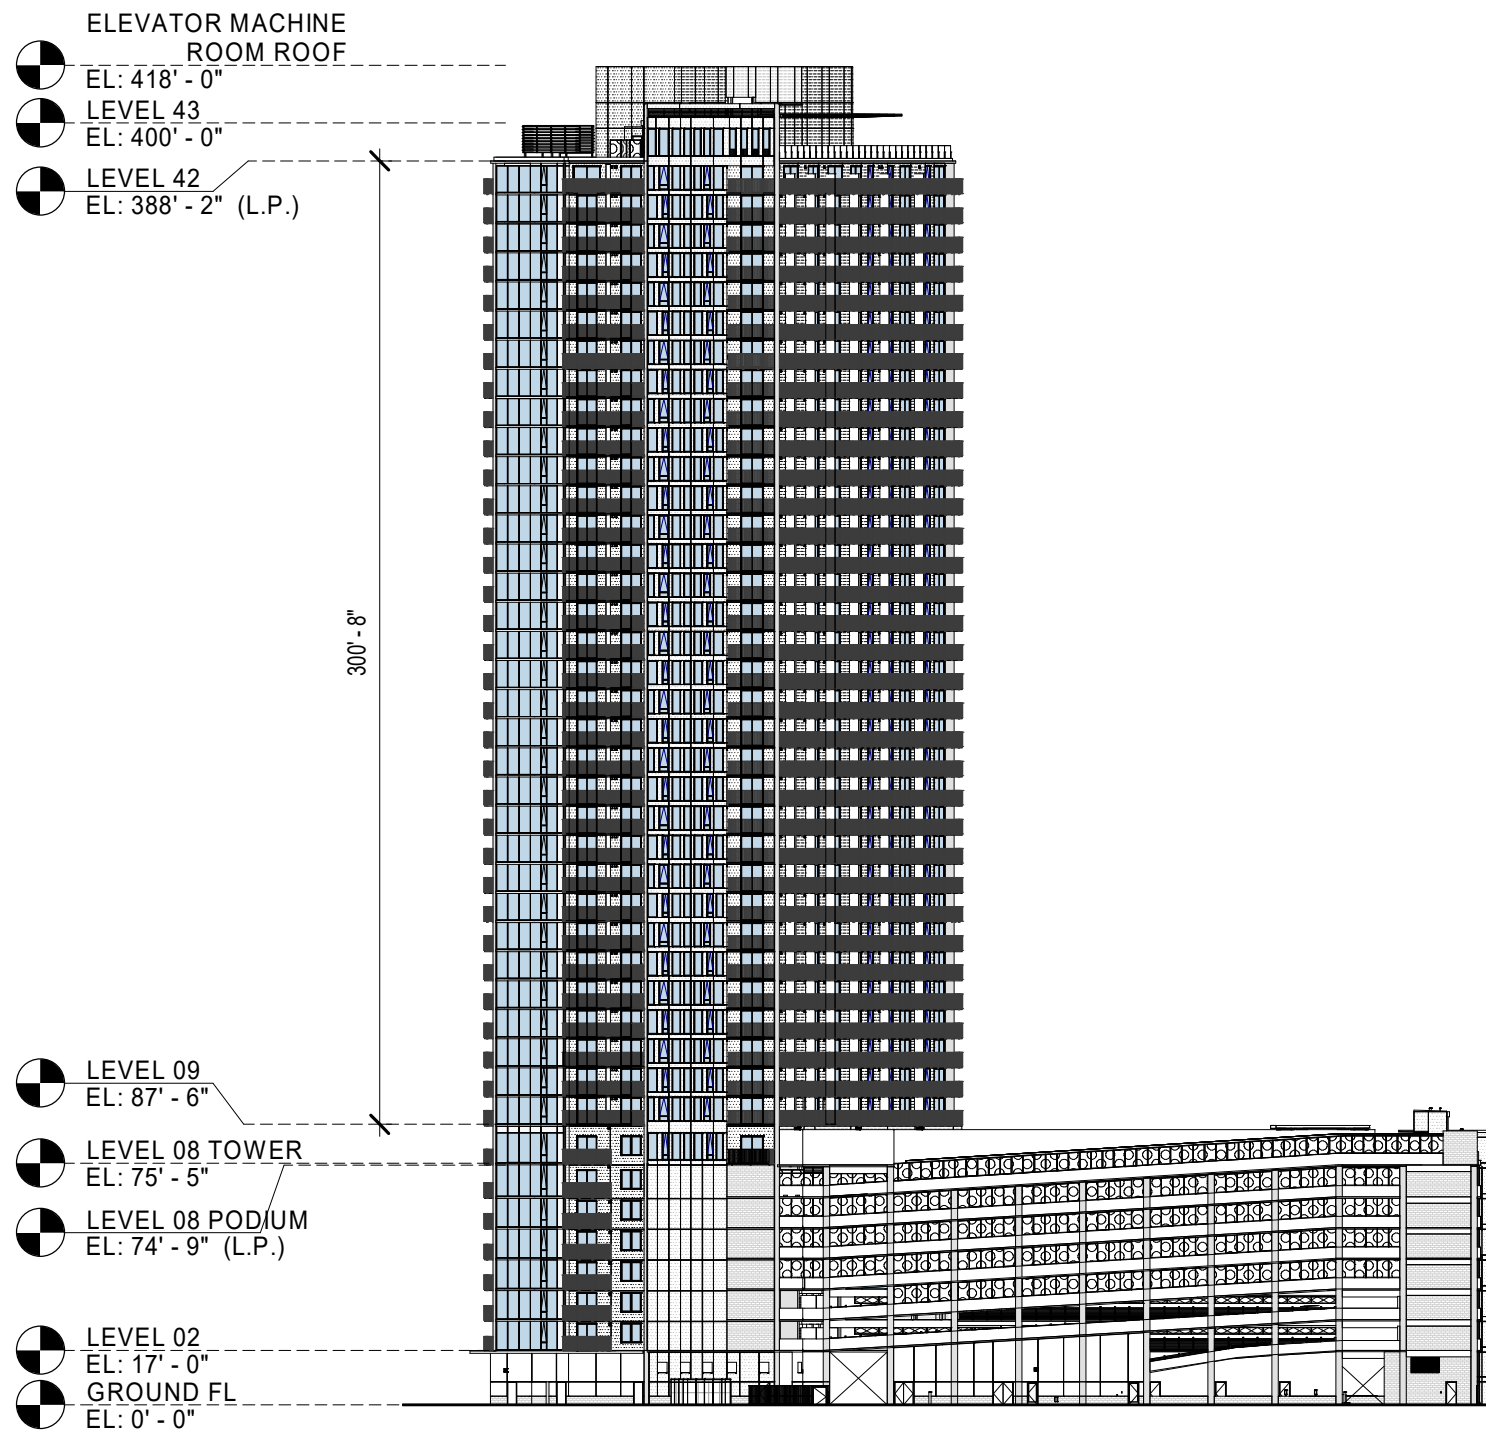

1 NORTH ELEVATION
1" = 60'-0"

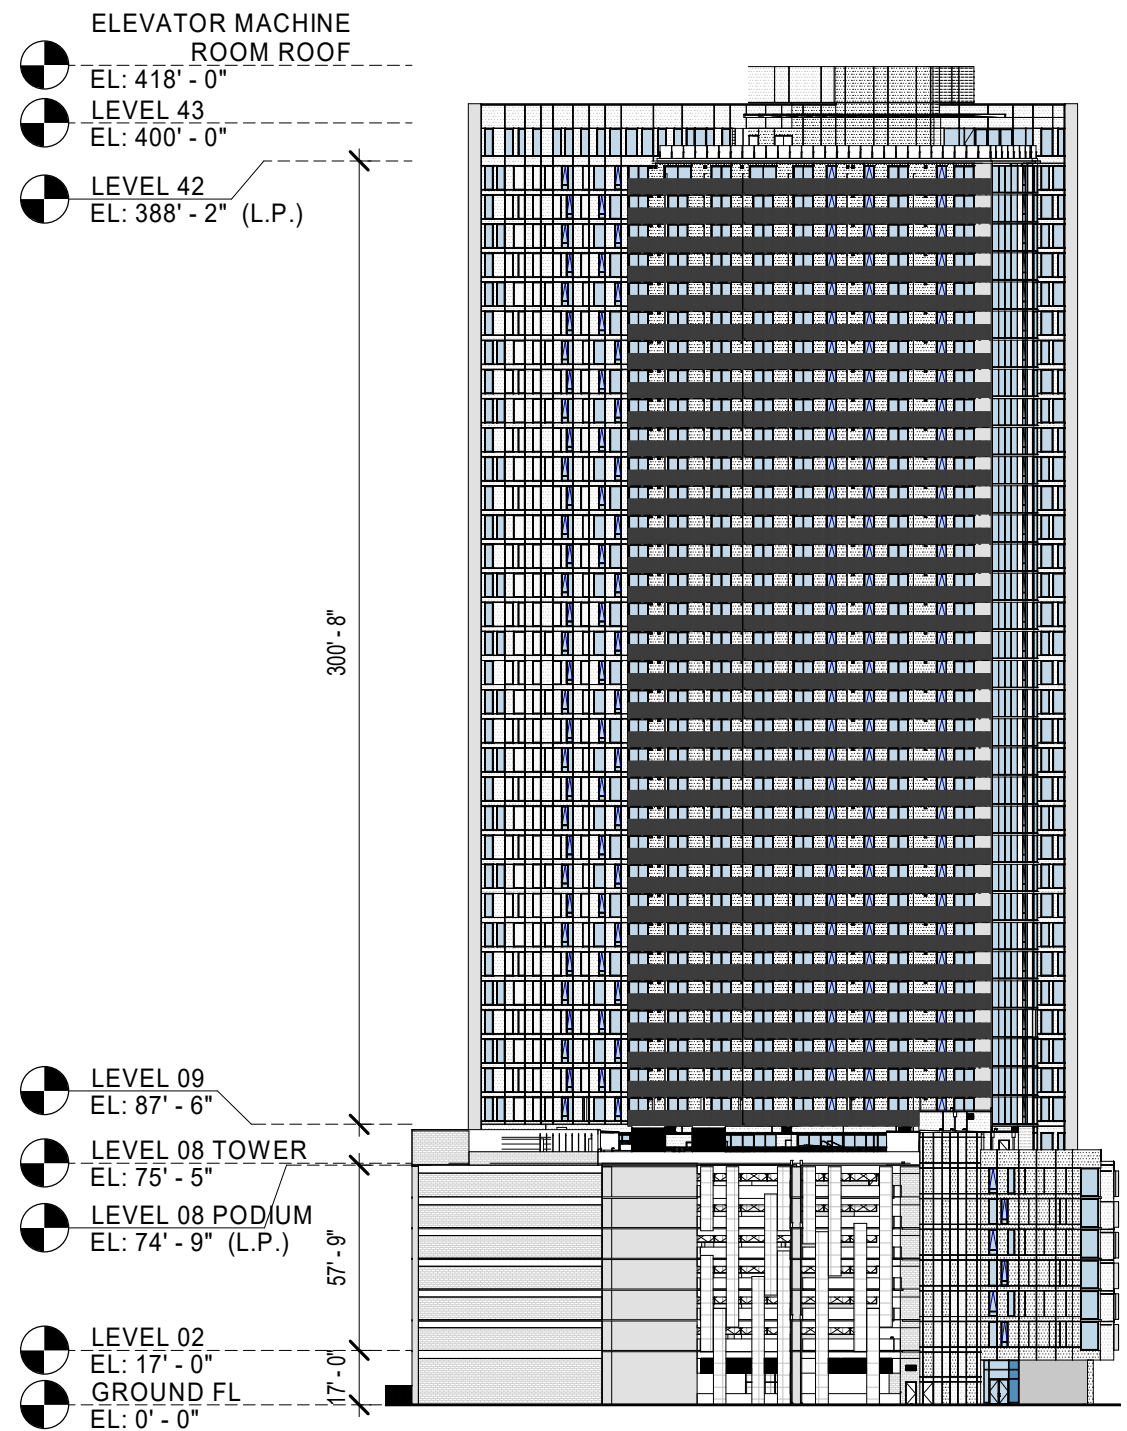

2 WEST ELEVATION
1" = 60'-0"

SCB SOLOMON CORDWELL
BUENZ
255 California Street
3rd Floor
San Francisco, CA 94111

This work was prepared by me or under my supervision and construction of this project will be under my observation.

'A'ALI'
TMK: 2-3-002:107

CONDOMINIUM MAP

Condominium Map:
ELEVATIONS

This Condominium Map, which includes this sheet, is intended to show (1) a site plan for the project depicting the location, layout and access to a public road of all buildings included or anticipated to be included in the project; (2) elevations and floor plans of all buildings in the project; (3) the layouts, locations, boundaries, unit numbers, and dimensions of the units; and (4) other details which is specifically required to be shown pursuant to Section 514B-33 of the Hawaii Revised Statutes. This Condominium Map is not intended and shall not be interpreted as creating any obligation to construct or install any improvements, amenities or facilities as may be depicted herein, and no person may rely in any way on any other detail or other matter depicted hereon. This Condominium Map shall not be deemed to contain any representation or warranty whatsoever.

CPR-301

Date: 01.25.2021

ELEVATOR MACHINE
ROOM ROOF
EL: 418' - 0"

LEVEL 43
EL: 400' - 0"

LEVEL 42
EL: 388' - 2" (L.P.)

LEVEL 09
EL: 87' - 6"

LEVEL 08 TOWER
EL: 75' - 5"

LEVEL 08 PODIUM
EL: 74' - 9" (L.P.)

LEVEL 02
EL: 17' - 0"

GROUND FL
EL: 0' - 0"

2 SOUTH ELEVATION
1" = 60'-0"

ELEVATOR MACHINE
ROOM ROOF
EL: 418' - 0"

LEVEL 43
EL: 400' - 0"

LEVEL 42
EL: 388' - 2" (L.P.)

LEVEL 09
EL: 87' - 6"

LEVEL 08 TOWER
EL: 75' - 5"

LEVEL 08 PODIUM
EL: 74' - 9" (L.P.)

LEVEL 02
EL: 17' - 0"

GROUND FL
EL: 0' - 0"

1 EAST ELEVATION
1" = 60'-0"

PARKING
ENTRANCE

SCB SOLOMON CORDWELL
BUENZ
255 California Street
3rd Floor
San Francisco, CA 94111

This work was
prepared by me or
under my
supervision and
construction of this
project will be
under my
observation.

'A'ALI'I
TMK: 2-3-002:107


CONDOMINIUM MAP

Condominium Map:
ELEVATIONS

This Condominium Map, which includes this sheet, is intended to show (1) a site plan for the project depicting the location, layout and access to a public road of all buildings included or anticipated to be included in the project; (2) elevations and floor plans of all buildings in the project; (3) the layouts, locations, boundaries, unit numbers, and dimensions of the units; and (4) other details which is specifically required to be shown pursuant to Section 514B-33 of the Hawaii Revised Statutes. This Condominium Map is not intended and shall not be interpreted as creating any obligation to construct or install any improvements, amenities or facilities as may be depicted herein, and no person may rely in any way on any other detail or other matter depicted hereon. This Condominium Map shall not be deemed to contain any representation or warranty whatsoever.

CPR-302

Date: 01.25.2021

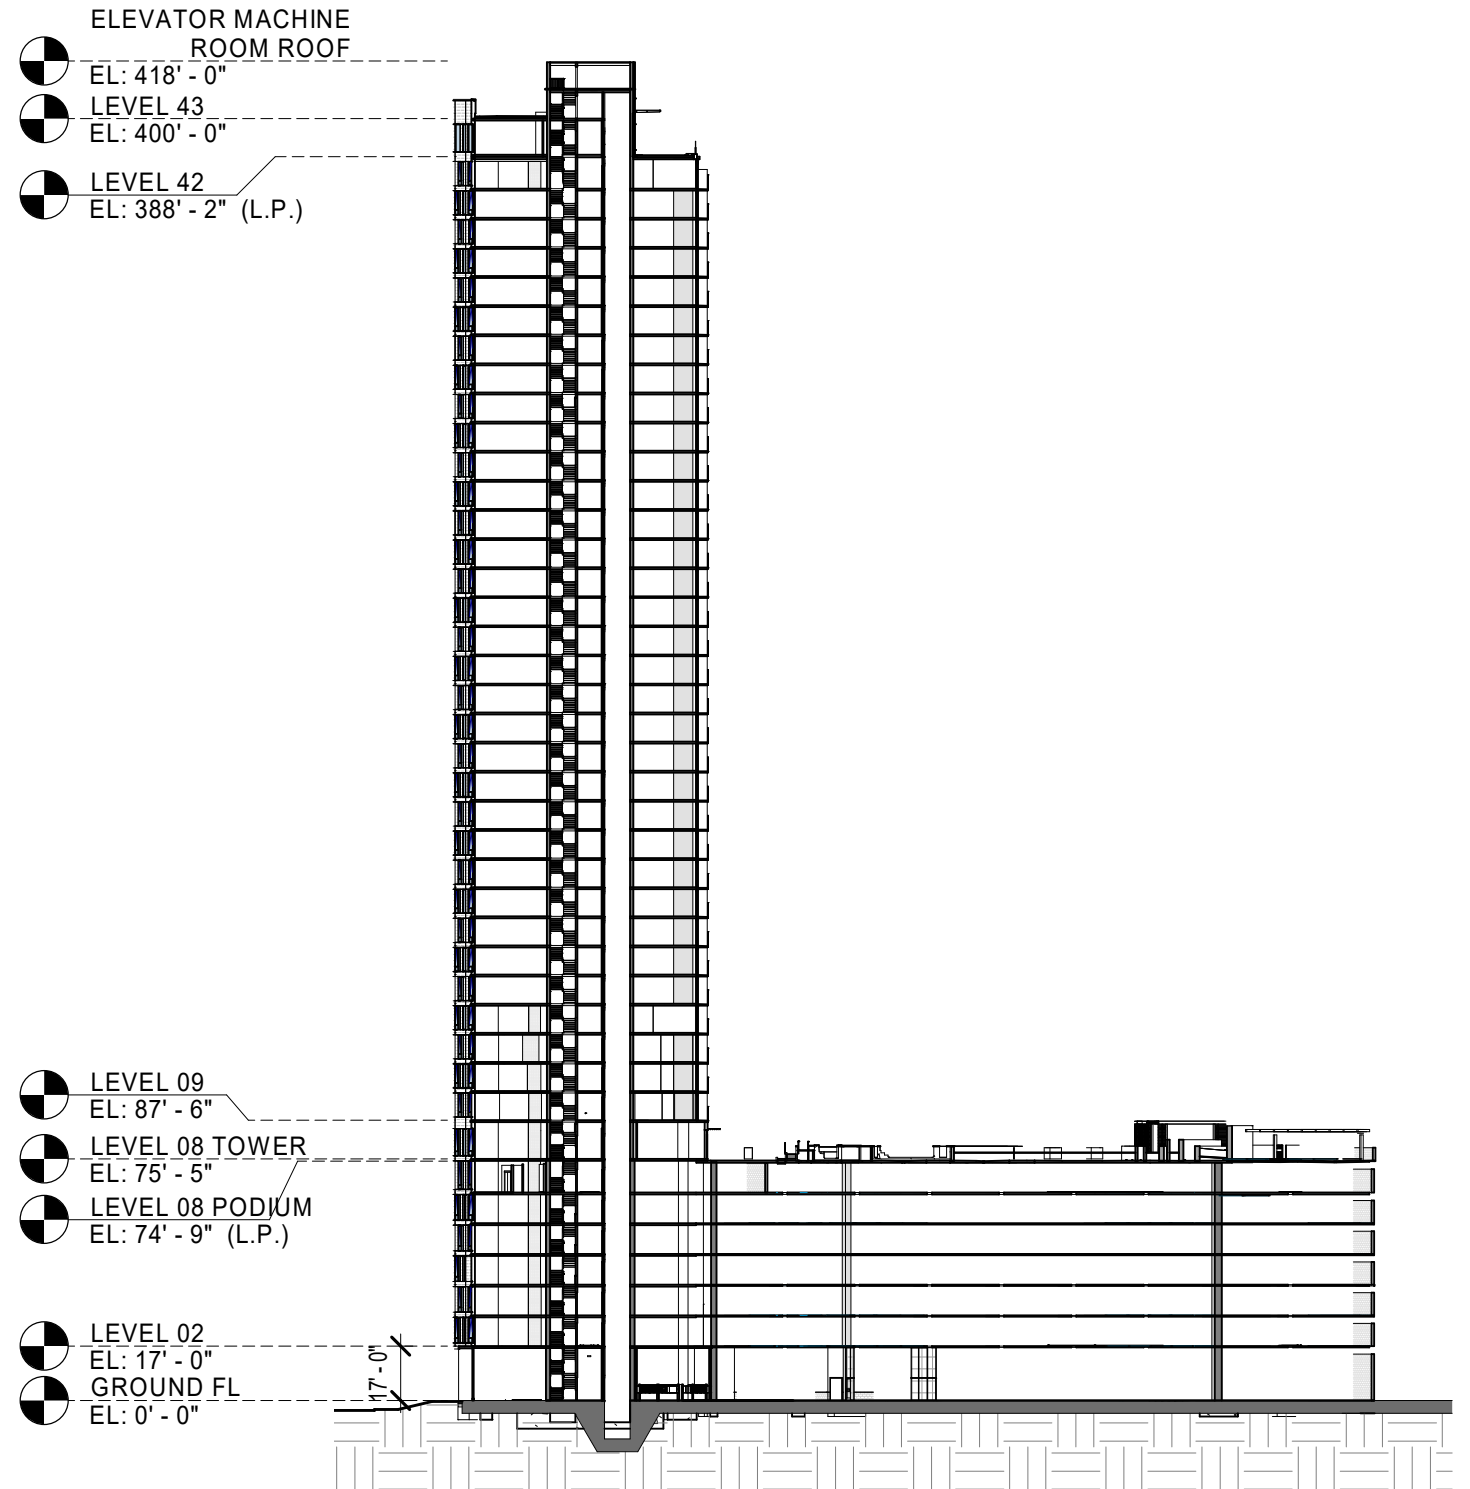

SCB SOLOMON CORDWELL
BUENZ
255 California Street
3rd Floor
San Francisco, CA 94111

This work was
prepared by me or
under my
supervision and
construction of this
project will be
under my
observation.

'A'ALI'I
TMK: 2-3-002:107

CONDOMINIUM MAP

Condominium Map:
SECTION

This Condominium Map, which includes this sheet, is intended to show (1) a site plan for the project depicting the location, layout and access to a public road of all buildings included or anticipated to be included in the project; (2) elevations and floor plans of all buildings in the project; (3) the layouts, locations, boundaries, unit numbers, and dimensions of the units; and (4) other details which is specifically required to be shown pursuant to Section 514B-33 of the Hawaii Revised Statutes. This Condominium Map is not intended and shall not be interpreted as creating any obligation to construct or install any improvements, amenities or facilities as may be depicted herein, and no person may rely in any way on any other detail or other matter depicted hereon. This Condominium Map shall not be deemed to contain any representation or warranty whatsoever.

CPR-303



Date: 01.25.2021

This Condominium Map, which includes this sheet, is intended to show (1) a site plan for the project depicting the location, layout and access to a public road of all buildings included or anticipated to be included in the project; (2) elevations and floor plans of all buildings in the project; (3) the layouts, locations, boundaries, unit numbers, and dimensions of the units; and (4) other details which is specifically required to be shown pursuant to Section 514B-33 of the Hawaii Revised Statutes. This Condominium Map is not intended and shall not be interpreted as creating any obligation to construct or install any improvements, amenities or facilities as may be depicted herein, and no person may rely in any way on any other detail or other matter depicted hereon. This Condominium Map shall not be deemed to contain any representation or warranty whatsoever.

NOTE: ALL MEASUREMENTS AND AREAS ARE APPROXIMATE AND SUBJECT TO SLIGHT VARIANCES

LEGEND

- LCE-C: COMMERCIAL LIMITED COMMON ELEMENT
- GCE: GENERAL COMMON ELEMENT
- LCE-R: RESIDENTIAL LIMITED COMMON ELEMENT
- LCE-U: UNIT LIMITED COMMON ELEMENT
- COMMERICAL OR RESIDENTIAL UNIT

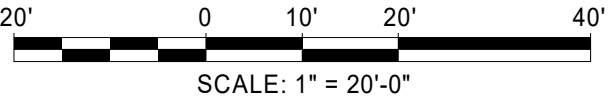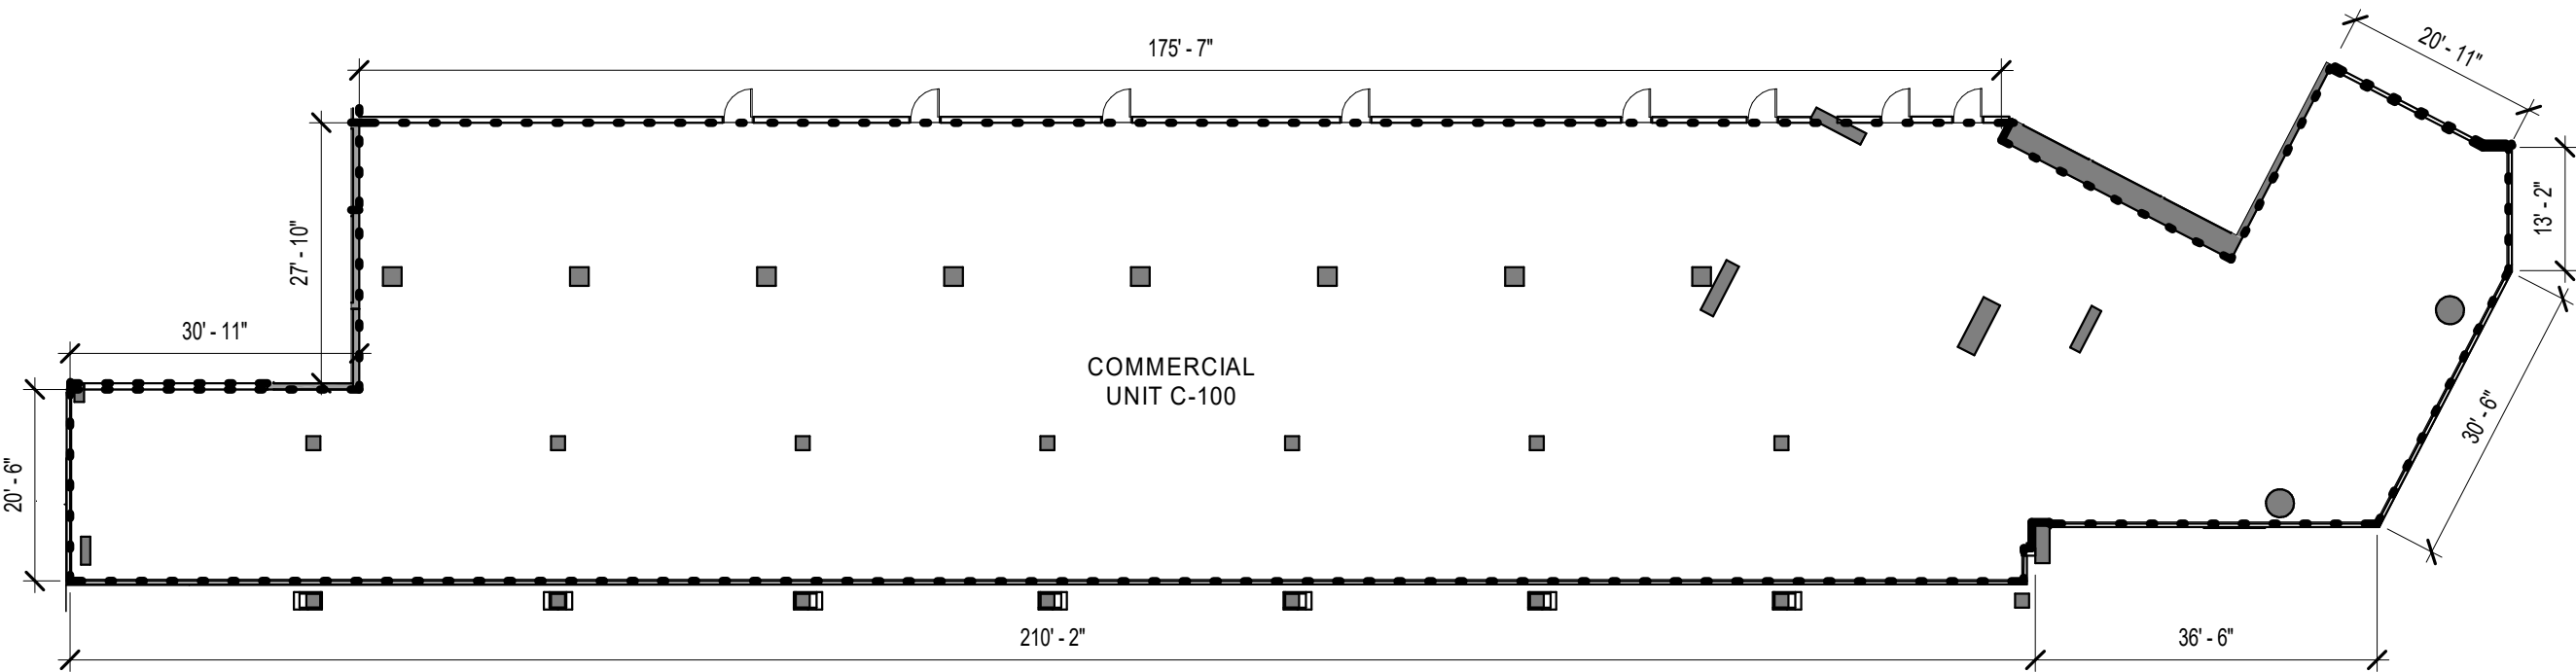

SCB SOLOMON CORDWELL
BUENZ
255 California Street
3rd Floor
San Francisco, CA 94111

This work was prepared by me or under my supervision and construction of this project will be under my observation.

'A'ALI'
TMK: 2-3-002:107

CONDOMINIUM MAP

Condominium Map:
COMMERCIAL UNIT C-100
Scale:
As indicated

Unit Type:
COMMERCIAL

Estimated Net Living Area:
11161 SF

Unit Numbers:
C-100

Levels:
1

CPR-400

Date: 01.25.2021

This Condominium Map, which includes this sheet, is intended to show (1) a site plan for the project depicting the location, layout and access to a public road of all buildings included or anticipated to be included in the project; (2) elevations and floor plans of all buildings in the project; (3) the layouts, locations, boundaries, unit numbers, and dimensions of the units; and (4) other details which is specifically required to be shown pursuant to Section 514B-33 of the Hawaii Revised Statutes. This Condominium Map is not intended and shall not be interpreted as creating any obligation to construct or install any improvements, amenities or facilities as may be depicted herein, and no person may rely in any way on any other detail or other matter depicted hereon. This Condominium Map shall not be deemed to contain any representation or warranty whatsoever.

NOTE: ALL MEASUREMENTS AND AREAS ARE APPROXIMATE AND SUBJECT TO SLIGHT VARIANCES


LEGEND

- LCE-C: COMMERCIAL LIMITED COMMON ELEMENT
- GCE: GENERAL COMMON ELEMENT
- LCE-R: RESIDENTIAL LIMITED COMMON ELEMENT
- LCE-U: UNIT LIMITED COMMON ELEMENT
- COMMERICAL OR RESIDENTIAL UNIT

LEGEND

- SF UNIT OUTLINE
- SF LANAI OUTLINE

KEY PLAN

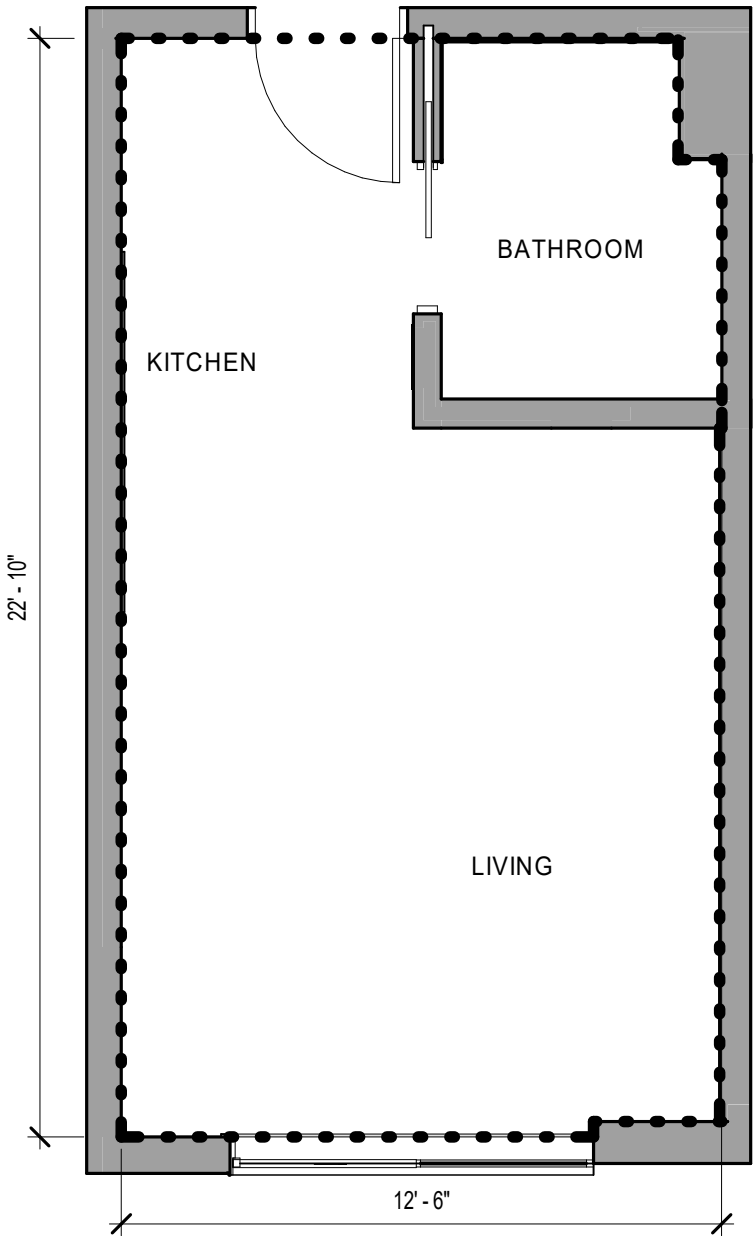

SCB
SOLOMON CORDWELL
BUENZ
255 California Street
3rd Floor
San Francisco, CA 94111

This work was prepared by me or under my supervision and construction of this project will be under my observation.

'A'ALI'I
TMK: 2-3-002:107

CONDOMINIUM MAP

Condominium Map:
RESIDENCE TYPE P
Scale:
As indicated

Unit Type:
0 BED / 1 BATH

Estimated Net Living Area:
282 SF


Unit Numbers:
(90) 201-229*, 301-329*, 401-429*, 501-529*, 601-629*, 701-729*
*ODD NUMBERS ONLY

Levels:
2, 3, 4, 5, 6, 7

CPR-401

Date: 01.25.2021

This Condominium Map, which includes this sheet, is intended to show (1) a site plan for the project depicting the location, layout and access to a public road of all buildings included or anticipated to be included in the project; (2) elevations and floor plans of all buildings in the project; (3) the layouts, locations, boundaries, unit numbers, and dimensions of the units; and (4) other details which is specifically required to be shown pursuant to Section 514B-33 of the Hawaii Revised Statutes. This Condominium Map is not intended and shall not be interpreted as creating any obligation to construct or install any improvements, amenities or facilities as may be depicted herein, and no person may rely in any way on any other detail or other matter depicted hereon. This Condominium Map shall not be deemed to contain any representation or warranty whatsoever.

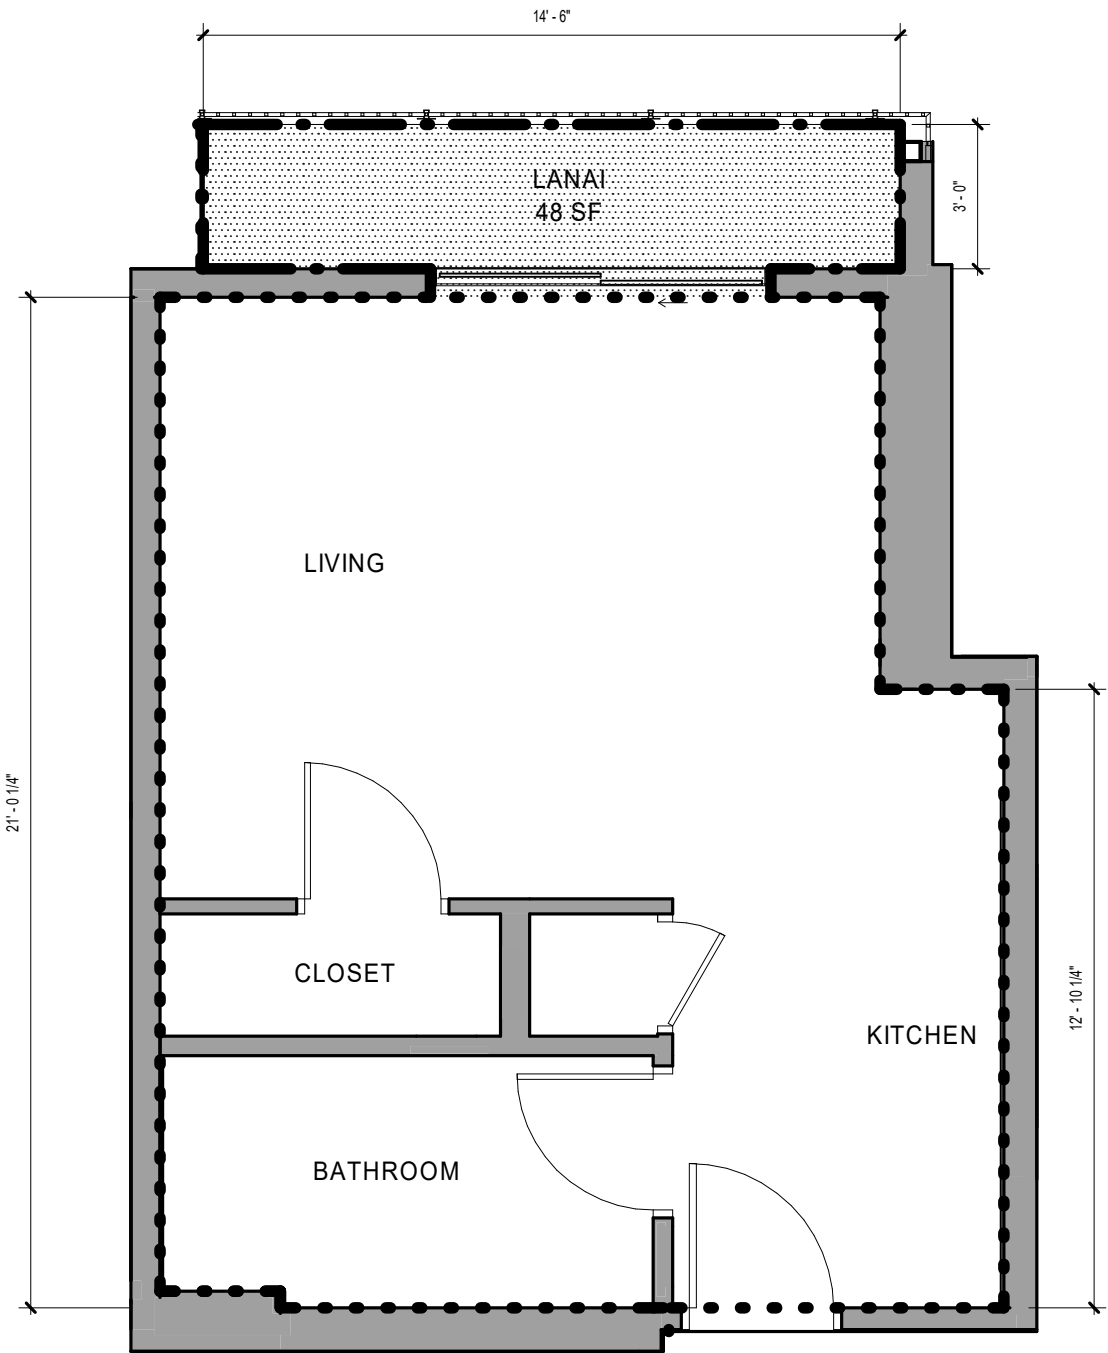

NOTE: ALL MEASUREMENTS AND AREAS ARE APPROXIMATE AND SUBJECT TO SLIGHT VARIANCES


LEGEND

- LCE-C: COMMERCIAL LIMITED COMMON ELEMENT
- GCE: GENERAL COMMON ELEMENT
- LCE-R: RESIDENTIAL LIMITED COMMON ELEMENT
- LCE-U: UNIT LIMITED COMMON ELEMENT
- COMMERICAL OR RESIDENTIAL UNIT

LEGEND

- SF UNIT OUTLINE
- SF LANAI OUTLINE

KEY PLAN

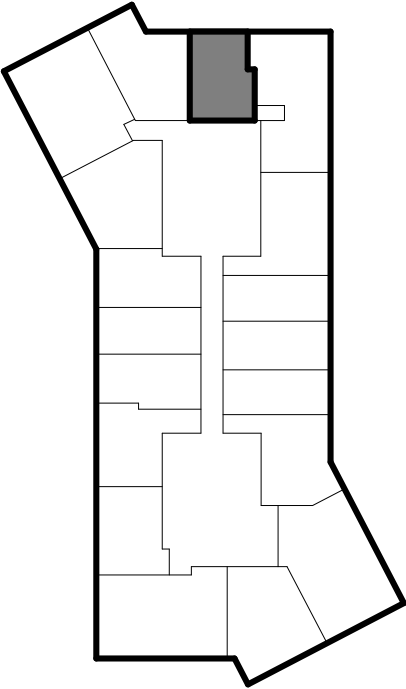

SCB SOLOMON CORDWELL
BUENZ
255 California Street
3rd Floor
San Francisco, CA 94111

This work was prepared by me or under my supervision and construction of this project will be under my observation.

'A'ALI'I
TMK: 2-3-002:107

CONDOMINIUM MAP

Condominium Map:
RESIDENCE TYPE 0B-A
Scale:
As indicated
0 2' 4'

Unit Type:
0 BED / 1 BATH

Estimated Net Living Area:
347 SF

Unit Numbers:
(33) 916, 1016, 1116, 1216, 1316, 1416, 1516, 1616, 1716, 1816, 1916, 2016, 2116, 2216, 2316, 2416, 2516, 2616, 2716, 2816, 2916, 3016, 3116, 3216, 3316, 3416, 3516, 3616, 3716, 3816, 3916, 4016, 4116
Levels:
9, 10, 11, 12, 13, 14, 15, 16, 17, 18, 19, 20, 21, 22, 23, 24, 25, 26, 27, 28, 29, 30, 31, 32, 33, 34, 35, 36, 37, 38, 39, 40, 41






CPR-402

Date: 01.25.2021



This Condominium Map, which includes this sheet, is intended to show (1) a site plan for the project depicting the location, layout and access to a public road of all buildings included or anticipated to be included in the project; (2) elevations and floor plans of all buildings in the project; (3) the layouts, locations, boundaries, unit numbers, and dimensions of the units; and (4) other details which is specifically required to be shown pursuant to Section 514B-33 of the Hawaii Revised Statutes. This Condominium Map is not intended and shall not be interpreted as creating any obligation to construct or install any improvements, amenities or facilities as may be depicted herein, and no person may rely in any way on any other detail or other matter depicted hereon. This Condominium Map shall not be deemed to contain any representation or warranty whatsoever.

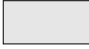NOTE: ALL MEASUREMENTS AND AREAS ARE APPROXIMATE AND SUBJECT TO SLIGHT VARIANCES



LEGEND


-  LCE-C: COMMERCIAL LIMITED COMMON ELEMENT
-  GCE: GENERAL COMMON ELEMENT
-  LCE-R: RESIDENTIAL LIMITED COMMON ELEMENT
-  LCE-U: UNIT LIMITED COMMON ELEMENT
-  COMMERCIAL OR RESIDENTIAL UNIT

LEGEND

-  SF UNIT OUTLINE
-  SF LANAI OUTLINE

KEY PLAN

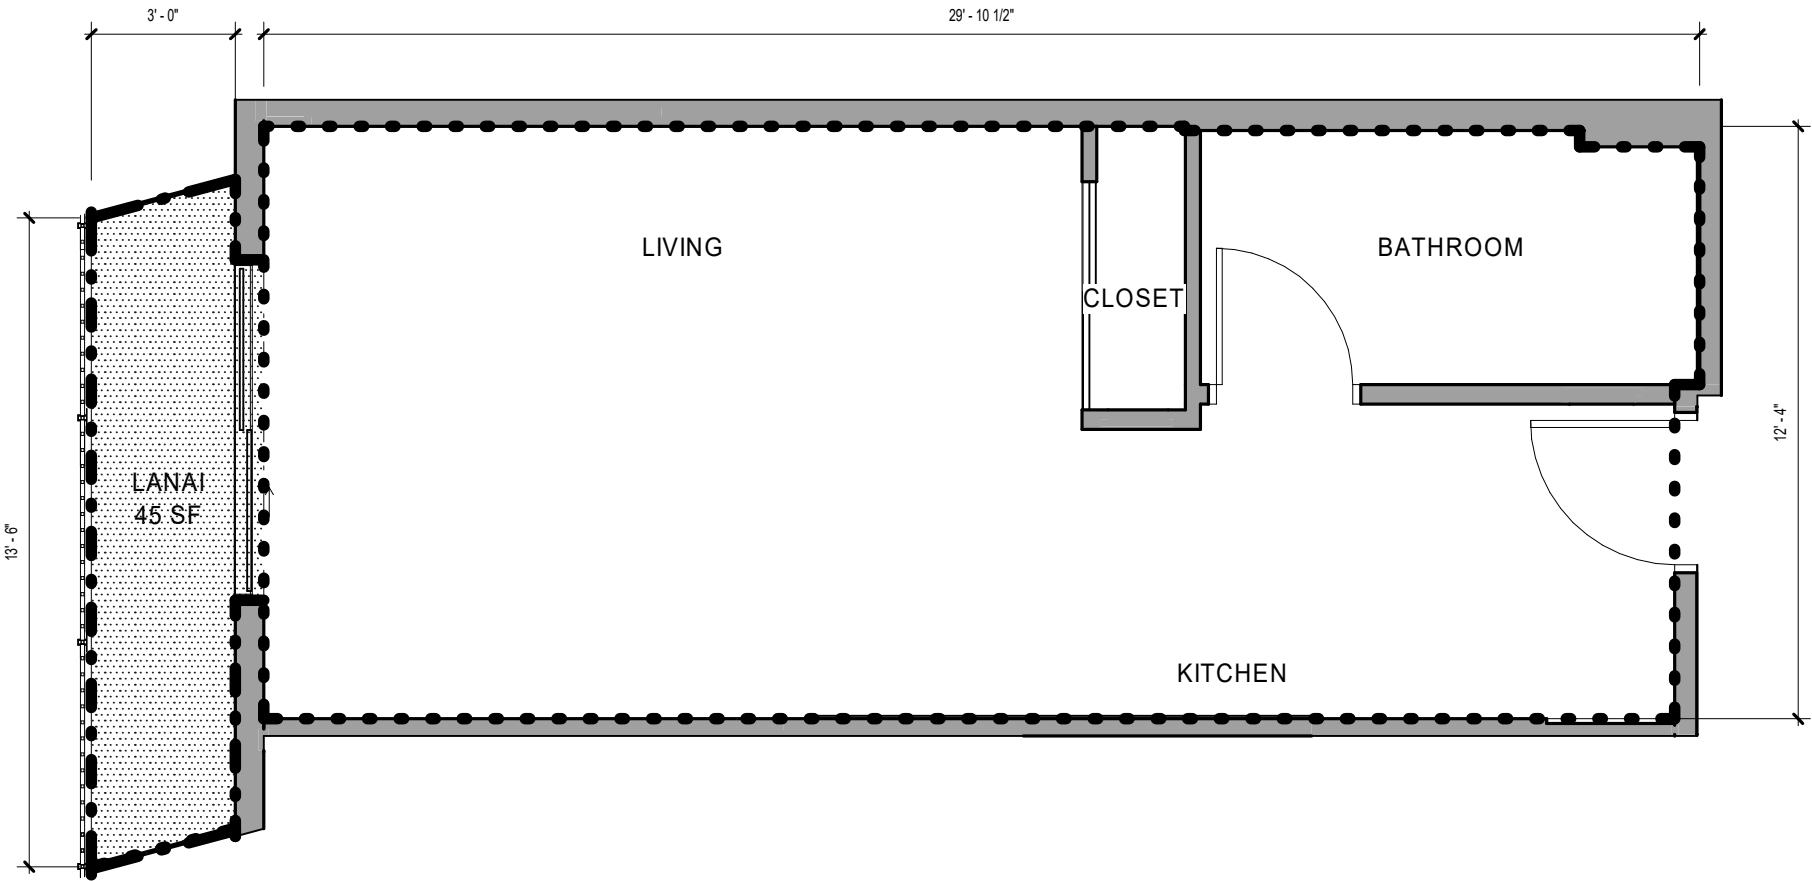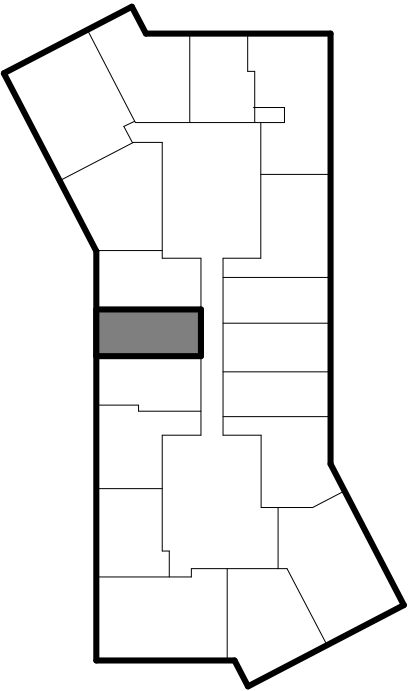


 SOLOMON CORDWELL
BUENZ
255 California Street
3rd Floor
San Francisco, CA 94111

This work was prepared by me or under my supervision and construction of this project will be under my observation.

'A'ALI'I
TMK: 2-3-002:107

CONDOMINIUM MAP

Condominium Map:
RESIDENCE TYPE 0B-B
Scale:
As indicated


Unit Type:
0 BED / 1 BATH

Estimated Net Living Area:
363 SF

Unit Numbers:
(33) 909, 1009, 1109, 1209, 1309, 1409, 1509, 1609, 1709, 1809, 1909, 2009, 2109, 2209, 2309, 2409, 2509, 2609, 2709, 2809, 2909, 3009, 3109, 3209, 3309, 3409, 3509, 3609, 3709, 3809, 3909, 4009, 4109
Levels:
9, 10, 11, 12, 13, 14, 15, 16, 17, 18, 19, 20, 21, 22, 23, 24, 25, 26, 27, 28, 29, 30, 31, 32, 33, 34, 35, 36, 37, 38, 39, 40, 41




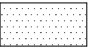

CPR-403

Date: 01.25.2021



This Condominium Map, which includes this sheet, is intended to show (1) a site plan for the project depicting the location, layout and access to a public road of all buildings included or anticipated to be included in the project; (2) elevations and floor plans of all buildings in the project; (3) the layouts, locations, boundaries, unit numbers, and dimensions of the units; and (4) other details which is specifically required to be shown pursuant to Section 514B-33 of the Hawaii Revised Statutes. This Condominium Map is not intended and shall not be interpreted as creating any obligation to construct or install any improvements, amenities or facilities as may be depicted herein, and no person may rely in any way on any other detail or other matter depicted hereon. This Condominium Map shall not be deemed to contain any representation or warranty whatsoever.

NOTE: ALL MEASUREMENTS AND AREAS ARE APPROXIMATE AND SUBJECT TO SLIGHT VARIANCES



LEGEND


-  LCE-C: COMMERCIAL LIMITED COMMON ELEMENT
-  GCE: GENERAL COMMON ELEMENT
-  LCE-R: RESIDENTIAL LIMITED COMMON ELEMENT
-  LCE-U: UNIT LIMITED COMMON ELEMENT
-  COMMERCIAL OR RESIDENTIAL UNIT

LEGEND

-  SF UNIT OUTLINE
-  SF LANAI OUTLINE

KEY PLAN

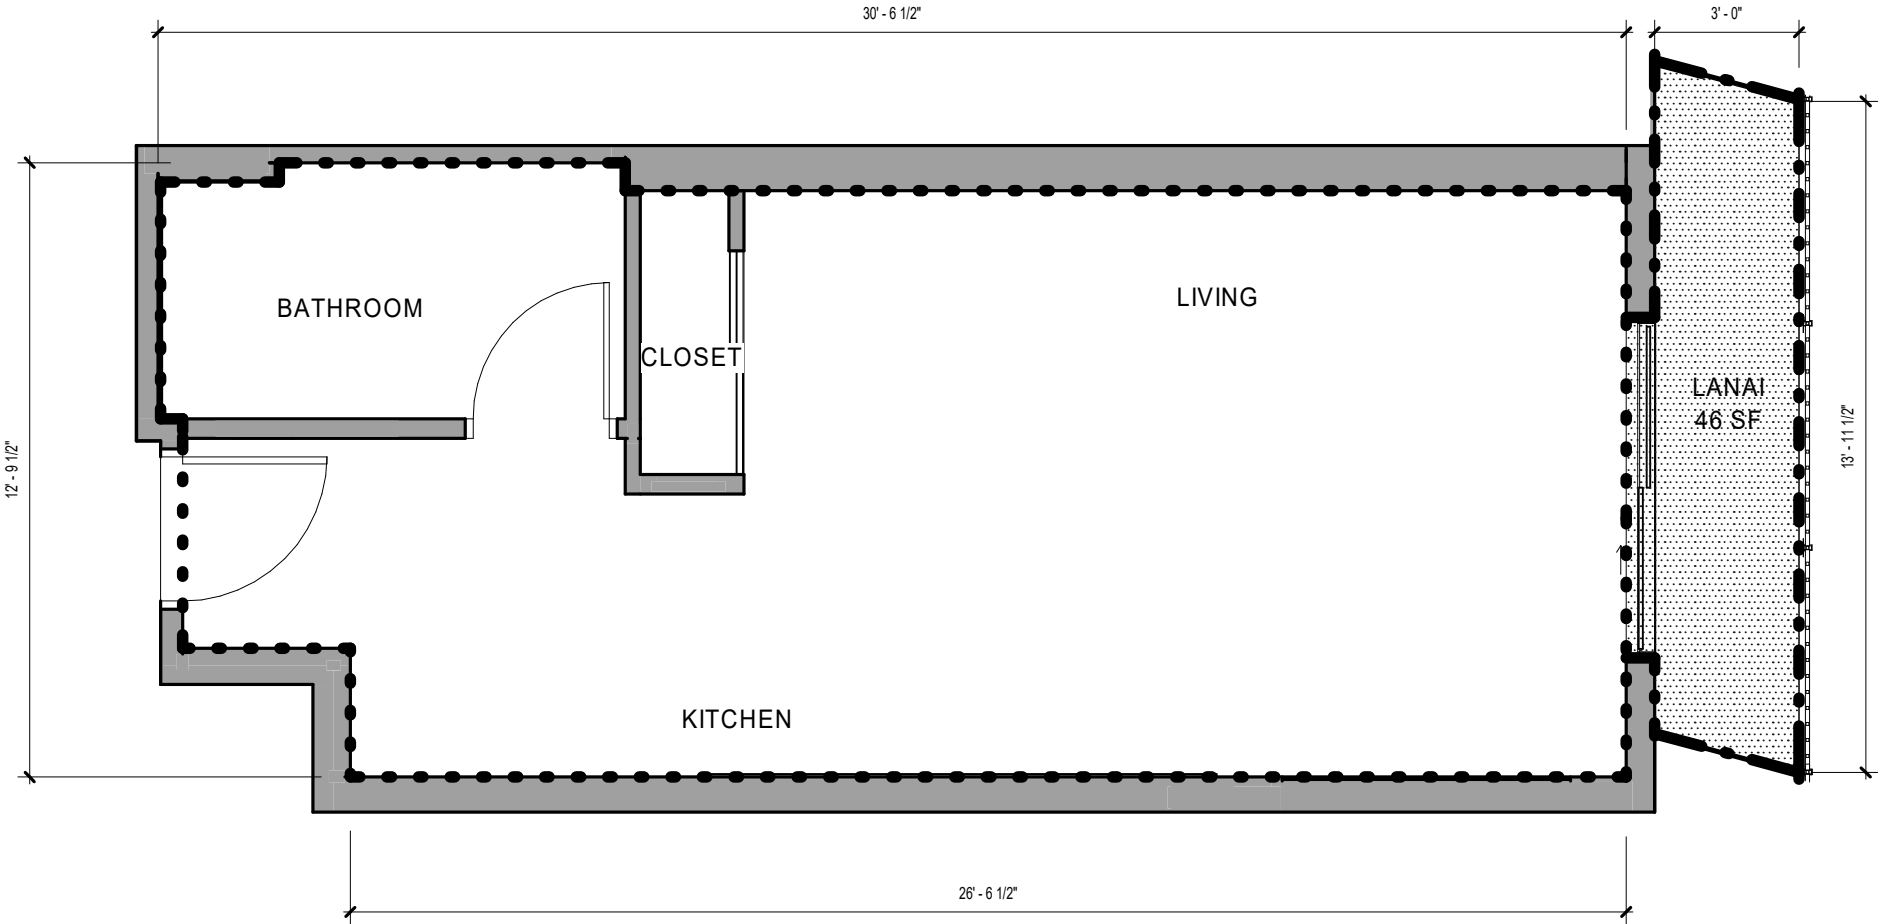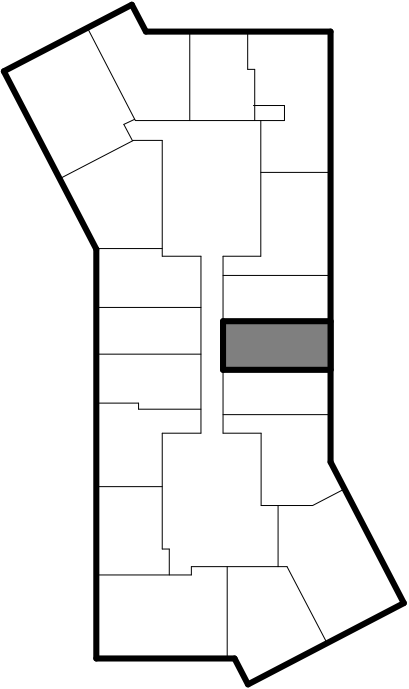


 SOLOMON CORDWELL
BUENZ
255 California Street
3rd Floor
San Francisco, CA 94111

This work was prepared by me or under my supervision and construction of this project will be under my observation.

'A'ALI'I
TMK: 2-3-002:107

CONDOMINIUM MAP

Condominium Map:
RESIDENCE TYPE 0B-C
Scale:
As indicated


Unit Type:
0 BED / 1 BATH

Estimated Net Living Area:
364 SF

Unit Numbers:
(38) 208, 308, 408, 508, 608, 708, 808, 1108, 1208, 1308, 1408, 1508, 1608, 1708, 1808, 1908, 2008, 2108, 2208, 2308, 2408, 2508, 2608, 2708, 2808, 2908, 3008, 3108, 3208, 3308, 3408, 3508, 3608, 3708, 3808, 3908, 4008, 4108
Levels:
2, 3, 4, 5, 6, 7, 8, 11, 12, 13, 14, 15, 16, 17, 18, 19, 20, 21, 22, 23, 24, 25, 26, 27, 28, 29, 30, 31, 32, 33, 34, 35, 36, 37, 38, 39, 40, 41


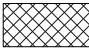

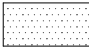

CPR-404

Date: 01.25.2021



This Condominium Map, which includes this sheet, is intended to show (1) a site plan for the project depicting the location, layout and access to a public road of all buildings included or anticipated to be included in the project; (2) elevations and floor plans of all buildings in the project; (3) the layouts, locations, boundaries, unit numbers, and dimensions of the units; and (4) other details which is specifically required to be shown pursuant to Section 514B-33 of the Hawaii Revised Statutes. This Condominium Map is not intended and shall not be interpreted as creating any obligation to construct or install any improvements, amenities or facilities as may be depicted herein, and no person may rely in any way on any other detail or other matter depicted hereon. This Condominium Map shall not be deemed to contain any representation or warranty whatsoever.

NOTE: ALL MEASUREMENTS AND AREAS ARE APPROXIMATE AND SUBJECT TO SLIGHT VARIANCES



LEGEND


-  LCE-C: COMMERCIAL LIMITED COMMON ELEMENT
-  GCE: GENERAL COMMON ELEMENT
-  LCE-R: RESIDENTIAL LIMITED COMMON ELEMENT
-  LCE-U: UNIT LIMITED COMMON ELEMENT
-  COMMERCIAL OR RESIDENTIAL UNIT

LEGEND

-  SF UNIT OUTLINE
-  SF LANAI OUTLINE

KEY PLAN

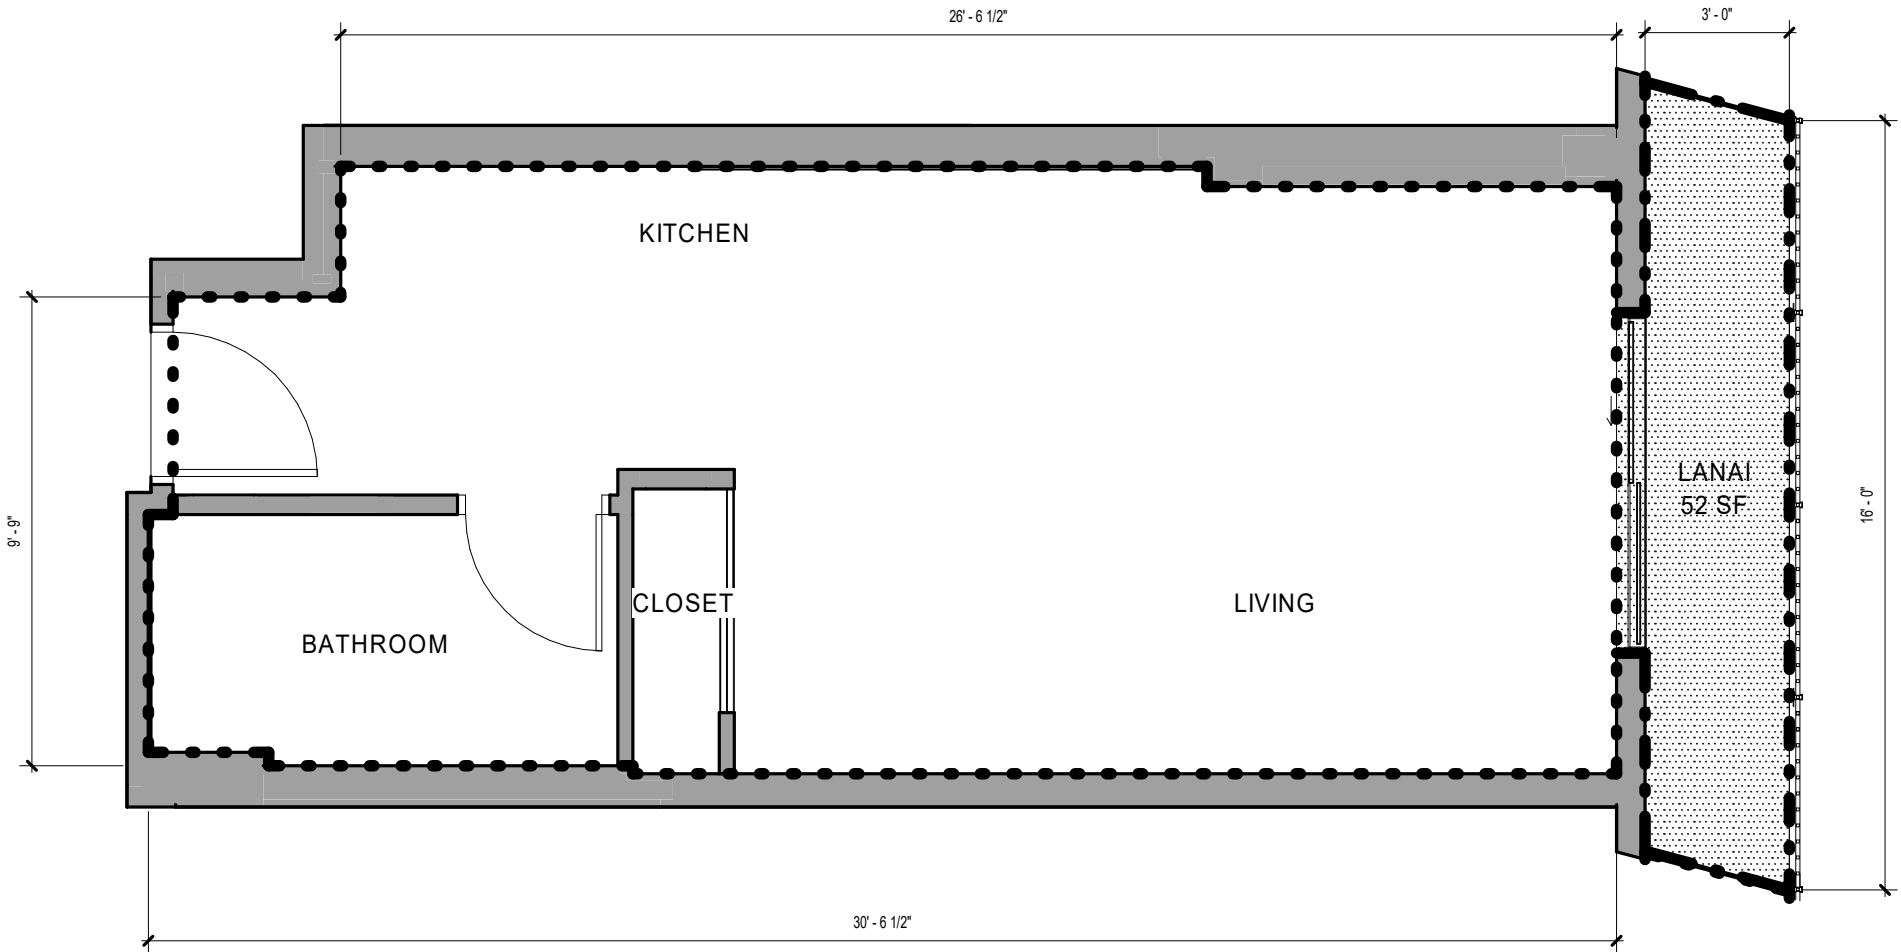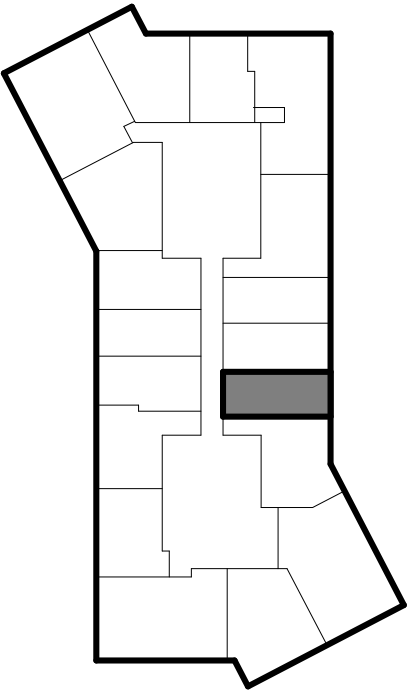

 SOLOMON CORDWELL
BUENZ
255 California Street
3rd Floor
San Francisco, CA 94111

This work was prepared by me or under my supervision and construction of this project will be under my observation.

'A'ALI'
TMK: 2-3-002:107

CONDOMINIUM MAP

Condominium Map:
RESIDENCE TYPE 0B-D

Scale:
As indicated



Unit Type:
0 BED / 1 BATH

Estimated Net Living Area:
367 SF

Unit Numbers:
(40) 206, 306, 406, 506, 606, 706, 806, 906, 1006, 1106, 1206, 1306, 1406, 1506, 1606, 1706, 1806, 1906, 2006, 2106, 2206, 2306, 2406, 2506, 2606, 2706, 2806, 2906, 3006, 3106, 3206, 3306, 3406, 3506, 3606, 3706, 3806, 3906, 4006, 4106
Levels:
2, 3, 4, 5, 6, 7, 8, 9, 10, 11, 12, 13, 14, 15, 16, 17, 18, 19, 20, 21, 22, 23, 24, 25, 26, 27, 28, 29, 30, 31, 32, 33, 34, 35, 36, 37, 38, 39, 40, 41


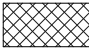

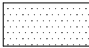

CPR-405

Date: 01.25.2021



This Condominium Map, which includes this sheet, is intended to show (1) a site plan for the project depicting the location, layout and access to a public road of all buildings included or anticipated to be included in the project; (2) elevations and floor plans of all buildings in the project; (3) the layouts, locations, boundaries, unit numbers, and dimensions of the units; and (4) other details which is specifically required to be shown pursuant to Section 514B-33 of the Hawaii Revised Statutes. This Condominium Map is not intended and shall not be interpreted as creating any obligation to construct or install any improvements, amenities or facilities as may be depicted herein, and no person may rely in any way on any other detail or other matter depicted hereon. This Condominium Map shall not be deemed to contain any representation or warranty whatsoever.

NOTE: ALL MEASUREMENTS AND AREAS ARE APPROXIMATE AND SUBJECT TO SLIGHT VARIANCES



LEGEND


-  LCE-C: COMMERCIAL LIMITED COMMON ELEMENT
-  GCE: GENERAL COMMON ELEMENT
-  LCE-R: RESIDENTIAL LIMITED COMMON ELEMENT
-  LCE-U: UNIT LIMITED COMMON ELEMENT
-  COMMERCIAL OR RESIDENTIAL UNIT

LEGEND

-  SF UNIT OUTLINE
-  SF LANAI OUTLINE

KEY PLAN

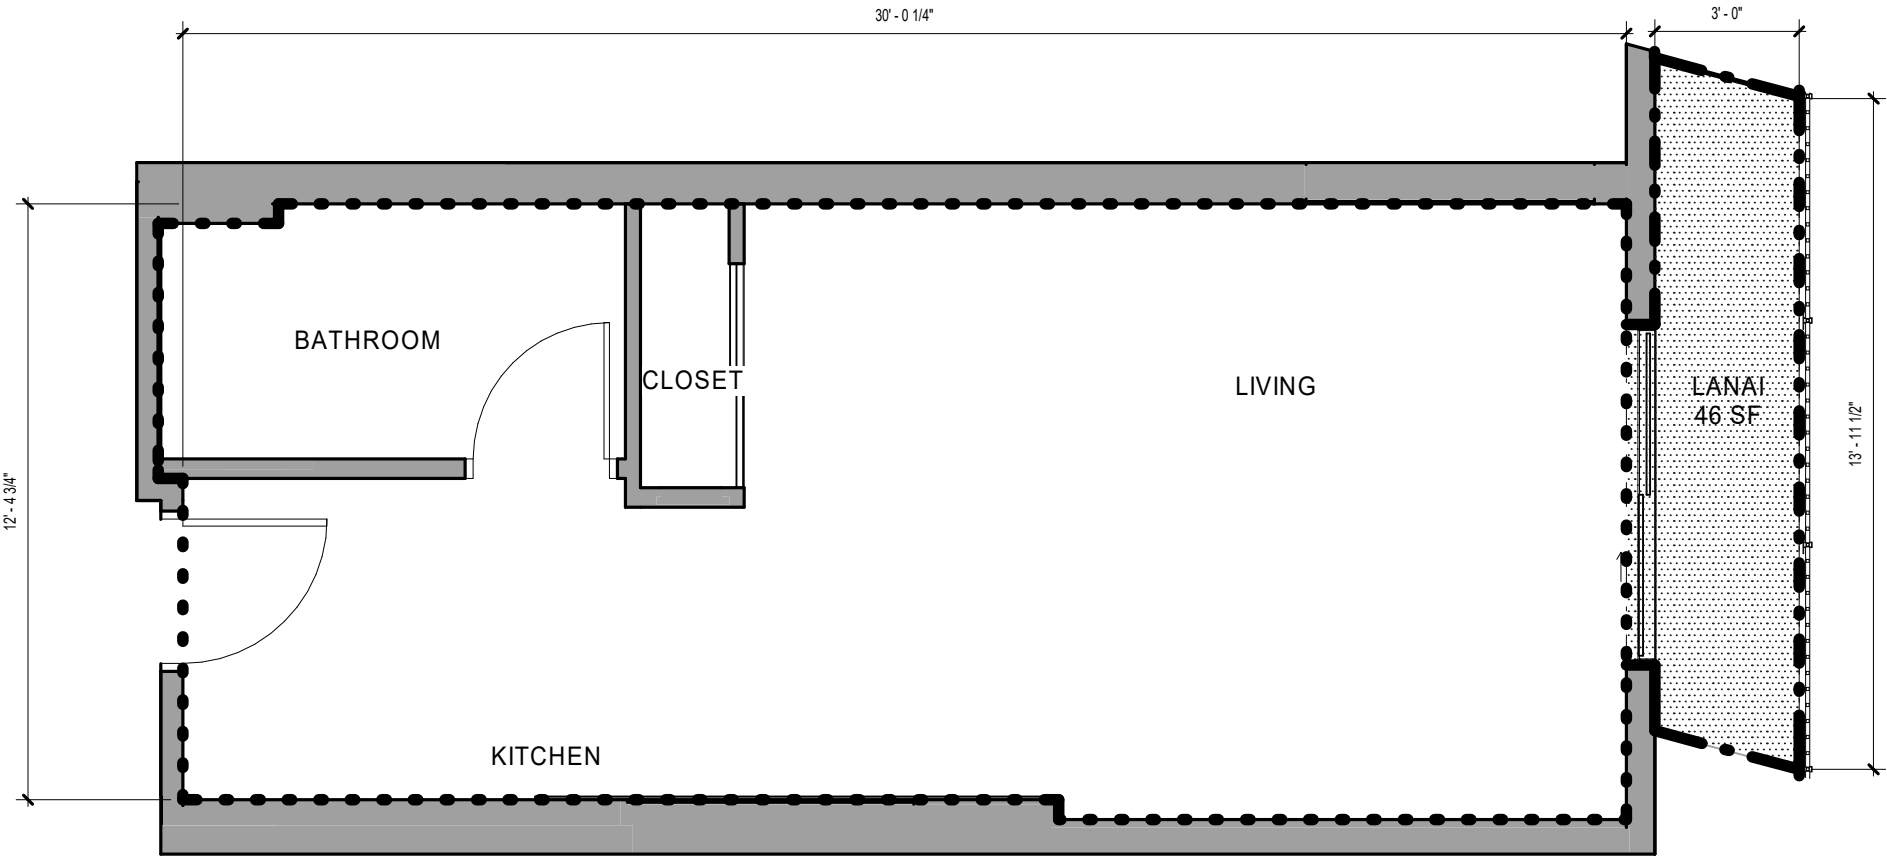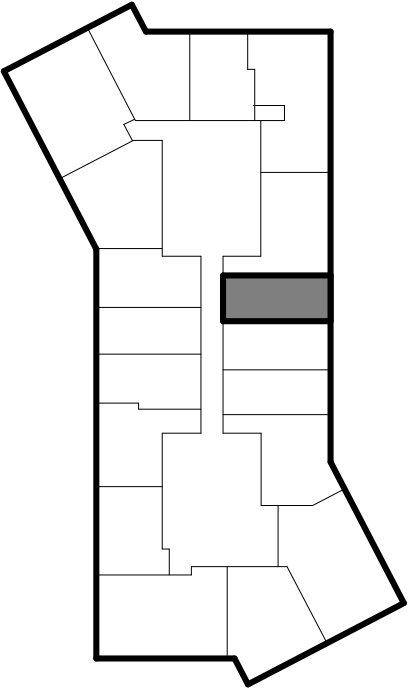

 SOLOMON CORDWELL
BUENZ
255 California Street
3rd Floor
San Francisco, CA 94111

This work was prepared by me or under my supervision and construction of this project will be under my observation.

'A'ALI'
TMK: 2-3-002:107

CONDOMINIUM MAP

Condominium Map:
RESIDENCE TYPE 0B-E

Scale:
As indicated



Unit Type:
0 BED / 1 BATH

Estimated Net Living Area:
379 SF

Unit Numbers:
(38) 210, 310, 410, 510, 610, 710, 810, 1110, 1210, 1310, 1410, 1510, 1610, 1710, 1810, 1910, 2010, 2110, 2210, 2310, 2410, 2510, 2610, 2710, 2810, 2910, 3010, 3110, 3210, 3310, 3410, 3510, 3610, 3710, 3810, 3910, 4010, 4110
Levels:
2, 3, 4, 5, 6, 7, 8, 11, 12, 13, 14, 15, 16, 17, 18, 19, 20, 21, 22, 23, 24, 25, 26, 27, 28, 29, 30, 31, 32, 33, 34, 35, 36, 37, 38, 39, 40, 41


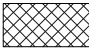

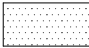

CPR-406

Date: 01.25.2021



This Condominium Map, which includes this sheet, is intended to show (1) a site plan for the project depicting the location, layout and access to a public road of all buildings included or anticipated to be included in the project; (2) elevations and floor plans of all buildings in the project; (3) the layouts, locations, boundaries, unit numbers, and dimensions of the units; and (4) other details which is specifically required to be shown pursuant to Section 514B-33 of the Hawaii Revised Statutes. This Condominium Map is not intended and shall not be interpreted as creating any obligation to construct or install any improvements, amenities or facilities as may be depicted herein, and no person may rely in any way on any other detail or other matter depicted hereon. This Condominium Map shall not be deemed to contain any representation or warranty whatsoever.

NOTE: ALL MEASUREMENTS AND AREAS ARE APPROXIMATE AND SUBJECT TO SLIGHT VARIANCES



LEGEND


-  LCE-C: COMMERCIAL LIMITED COMMON ELEMENT
-  GCE: GENERAL COMMON ELEMENT
-  LCE-R: RESIDENTIAL LIMITED COMMON ELEMENT
-  LCE-U: UNIT LIMITED COMMON ELEMENT
-  COMMERCIAL OR RESIDENTIAL UNIT

LEGEND

-  SF UNIT OUTLINE
-  SF LANAI OUTLINE

KEY PLAN

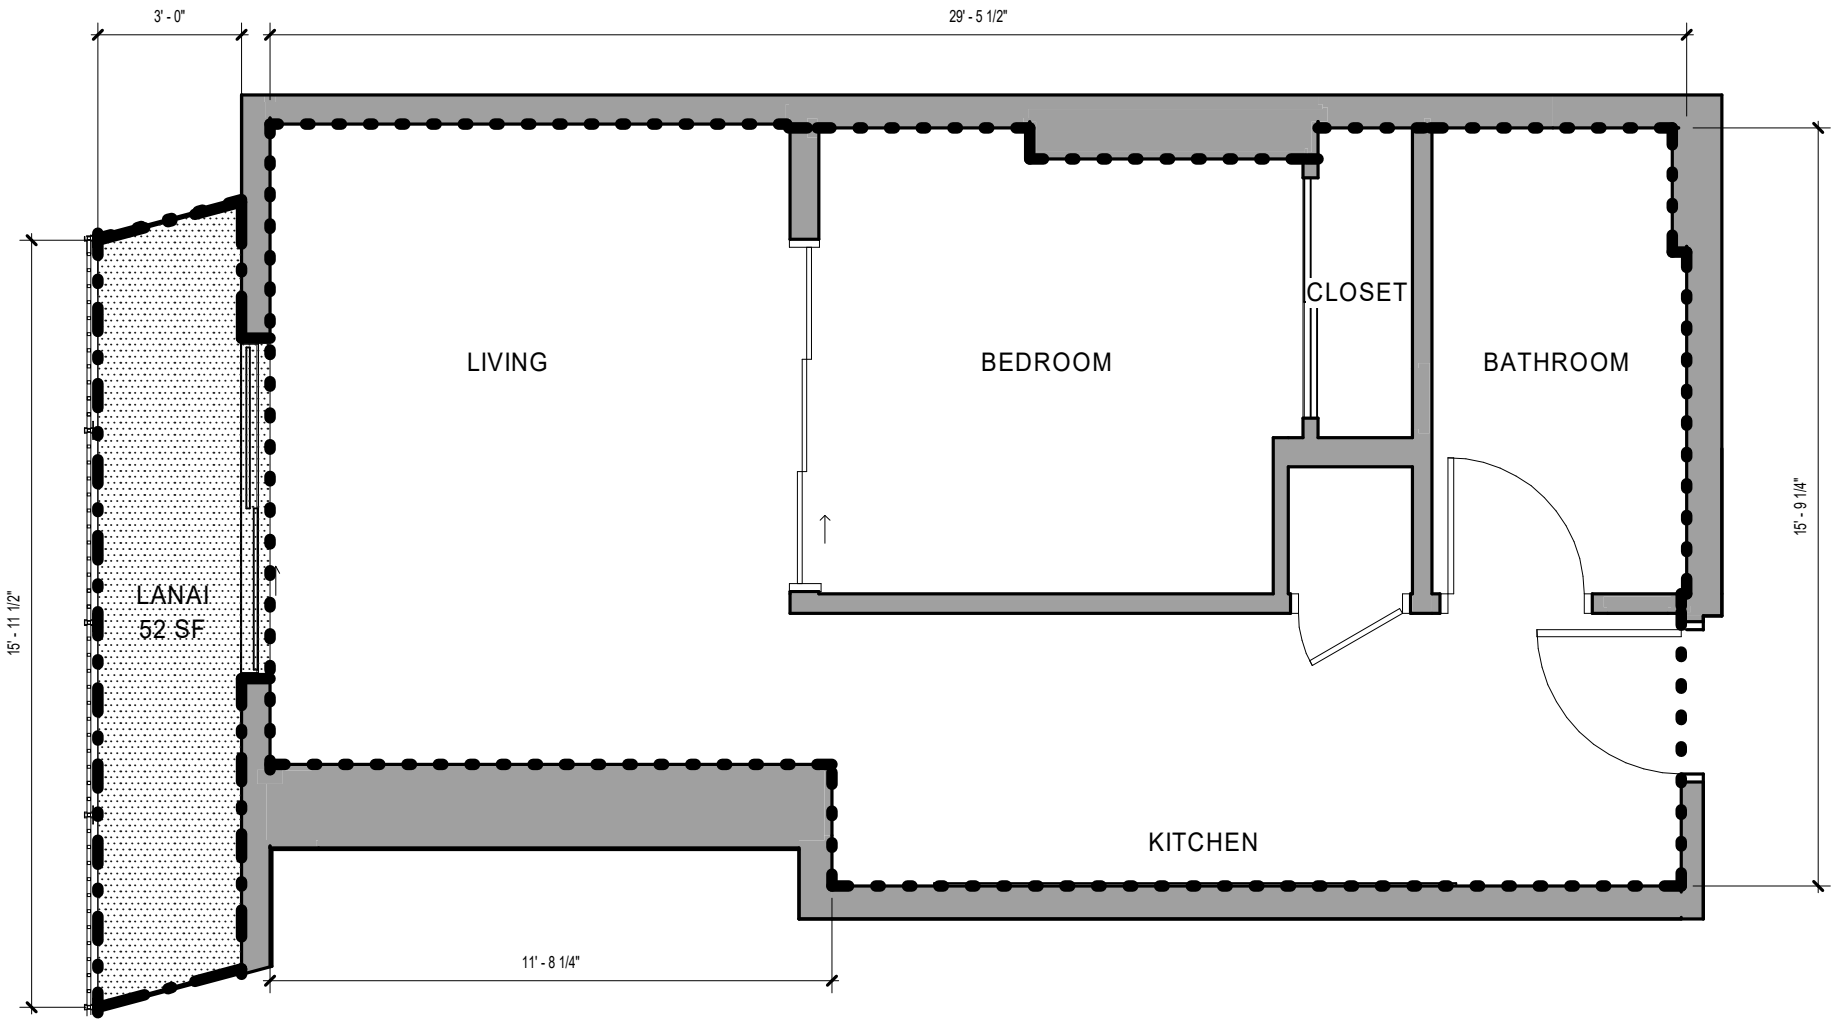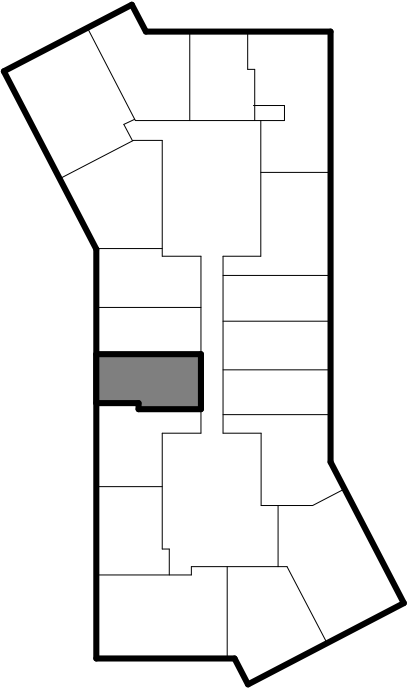


 SOLOMON CORDWELL
BUENZ
255 California Street
3rd Floor
San Francisco, CA 94111

This work was prepared by me or under my supervision and construction of this project will be under my observation.

'A'ALI'I
TMK: 2-3-002:107

CONDOMINIUM MAP

Condominium Map:
RESIDENCE TYPE 1B-A
Scale:
As indicated


Unit Type:
1 BED / 1 BATH

Estimated Net Living Area:
431 SF

Unit Numbers:
(33) 907, 1007, 1107, 1207, 1307, 1407, 1507, 1607, 1707, 1807, 1907, 2007, 2107, 2207, 2307, 2407, 2507, 2607, 2707, 2807, 2907, 3007, 3107, 3207, 3307, 3407, 3507, 3607, 3707, 3807, 3907, 4007, 4107
Levels:
9, 10, 11, 12, 13, 14, 15, 16, 17, 18, 19, 20, 21, 22, 23, 24, 25, 26, 27, 28, 29, 30, 31, 32, 33, 34, 35, 36, 37, 38, 39, 40, 41

CPR-410

Date: 01.25.2021

This Condominium Map, which includes this sheet, is intended to show (1) a site plan for the project depicting the location, layout and access to a public road of all buildings included or anticipated to be included in the project; (2) elevations and floor plans of all buildings in the project; (3) the layouts, locations, boundaries, unit numbers, and dimensions of the units; and (4) other details which is specifically required to be shown pursuant to Section 514B-33 of the Hawaii Revised Statutes. This Condominium Map is not intended and shall not be interpreted as creating any obligation to construct or install any improvements, amenities or facilities as may be depicted herein, and no person may rely in any way on any other detail or other matter depicted hereon. This Condominium Map shall not be deemed to contain any representation or warranty whatsoever.

NOTE: ALL MEASUREMENTS AND AREAS ARE APPROXIMATE AND SUBJECT TO SLIGHT VARIANCES



LEGEND

- LCE-C: COMMERCIAL LIMITED COMMON ELEMENT
- GCE: GENERAL COMMON ELEMENT
- LCE-R: RESIDENTIAL LIMITED COMMON ELEMENT
- LCE-U: UNIT LIMITED COMMON ELEMENT
- COMMERICAL OR RESIDENTIAL UNIT

LEGEND

- SF UNIT OUTLINE
- SF LANAI OUTLINE

KEY PLAN

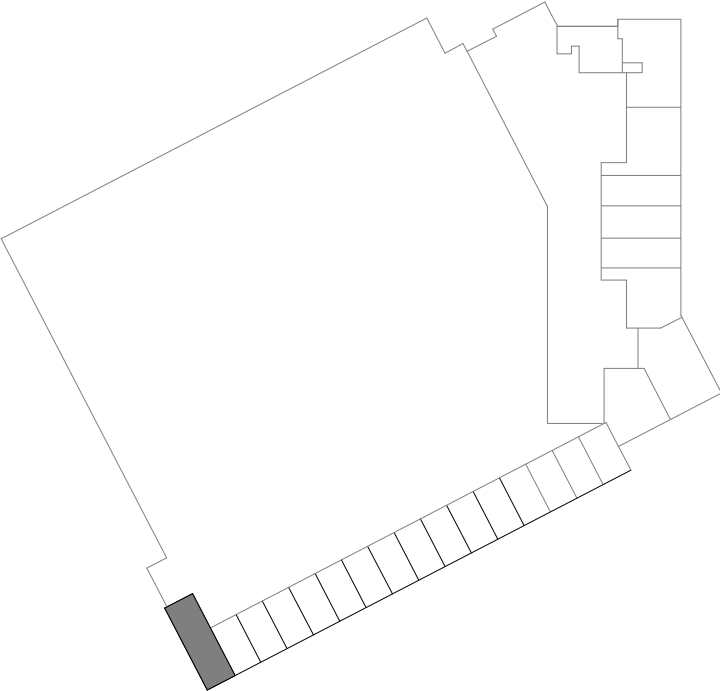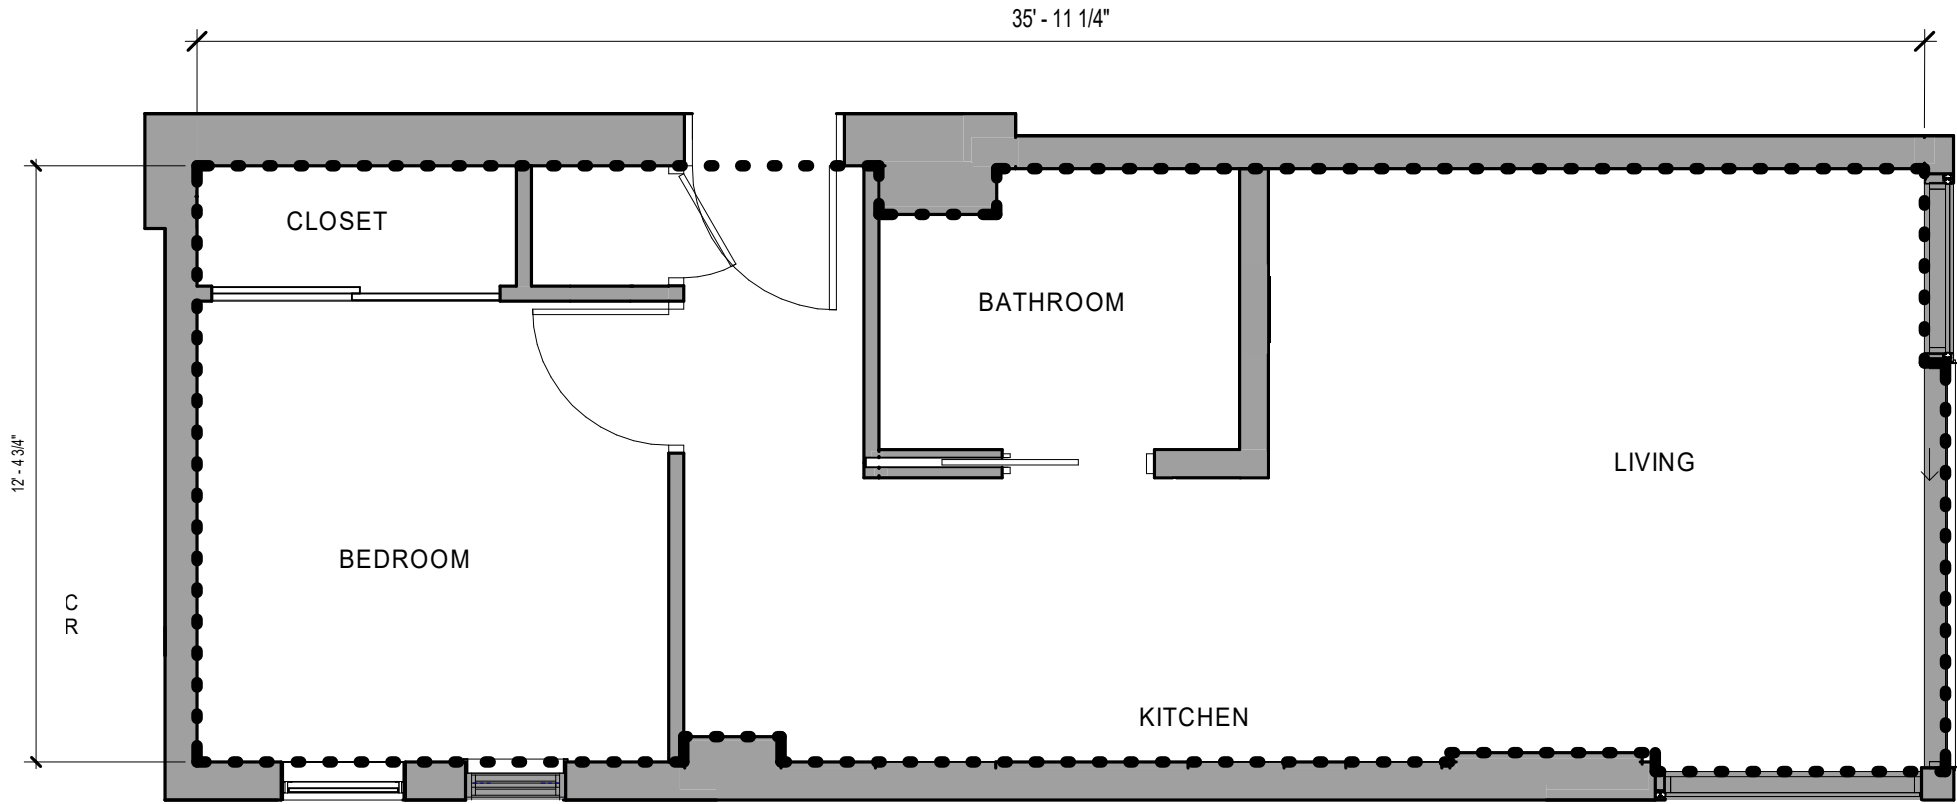

SCB SOLOMON CORDWELL
BUENZ
255 California Street
3rd Floor
San Francisco, CA 94111

This work was prepared by me or under my supervision and construction of this project will be under my observation.

'A'ALI'I
TMK: 2-3-002:107

CONDOMINIUM MAP

Condominium Map:
RESIDENCE TYPE 1B-P

Scale:
As indicated
0 2' 4'

Unit Type:
1 BED / 1 BATH

Estimated Net Living Area:
448 SF

Unit Numbers:
(6) 231, 331, 431, 531, 631, 731

Levels:
2, 3, 4, 5, 6, 7


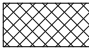

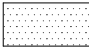

CPR-411

Date: 01.25.2021



This Condominium Map, which includes this sheet, is intended to show (1) a site plan for the project depicting the location, layout and access to a public road of all buildings included or anticipated to be included in the project; (2) elevations and floor plans of all buildings in the project; (3) the layouts, locations, boundaries, unit numbers, and dimensions of the units; and (4) other details which is specifically required to be shown pursuant to Section 514B-33 of the Hawaii Revised Statutes. This Condominium Map is not intended and shall not be interpreted as creating any obligation to construct or install any improvements, amenities or facilities as may be depicted herein, and no person may rely in any way on any other detail or other matter depicted hereon. This Condominium Map shall not be deemed to contain any representation or warranty whatsoever.

NOTE: ALL MEASUREMENTS AND AREAS ARE APPROXIMATE AND SUBJECT TO SLIGHT VARIANCES



LEGEND


-  LCE-C: COMMERCIAL LIMITED COMMON ELEMENT
-  GCE: GENERAL COMMON ELEMENT
-  LCE-R: RESIDENTIAL LIMITED COMMON ELEMENT
-  LCE-U: UNIT LIMITED COMMON ELEMENT
-  COMMERCIAL OR RESIDENTIAL UNIT

LEGEND

-  SF UNIT OUTLINE
-  SF LANAI OUTLINE

KEY PLAN

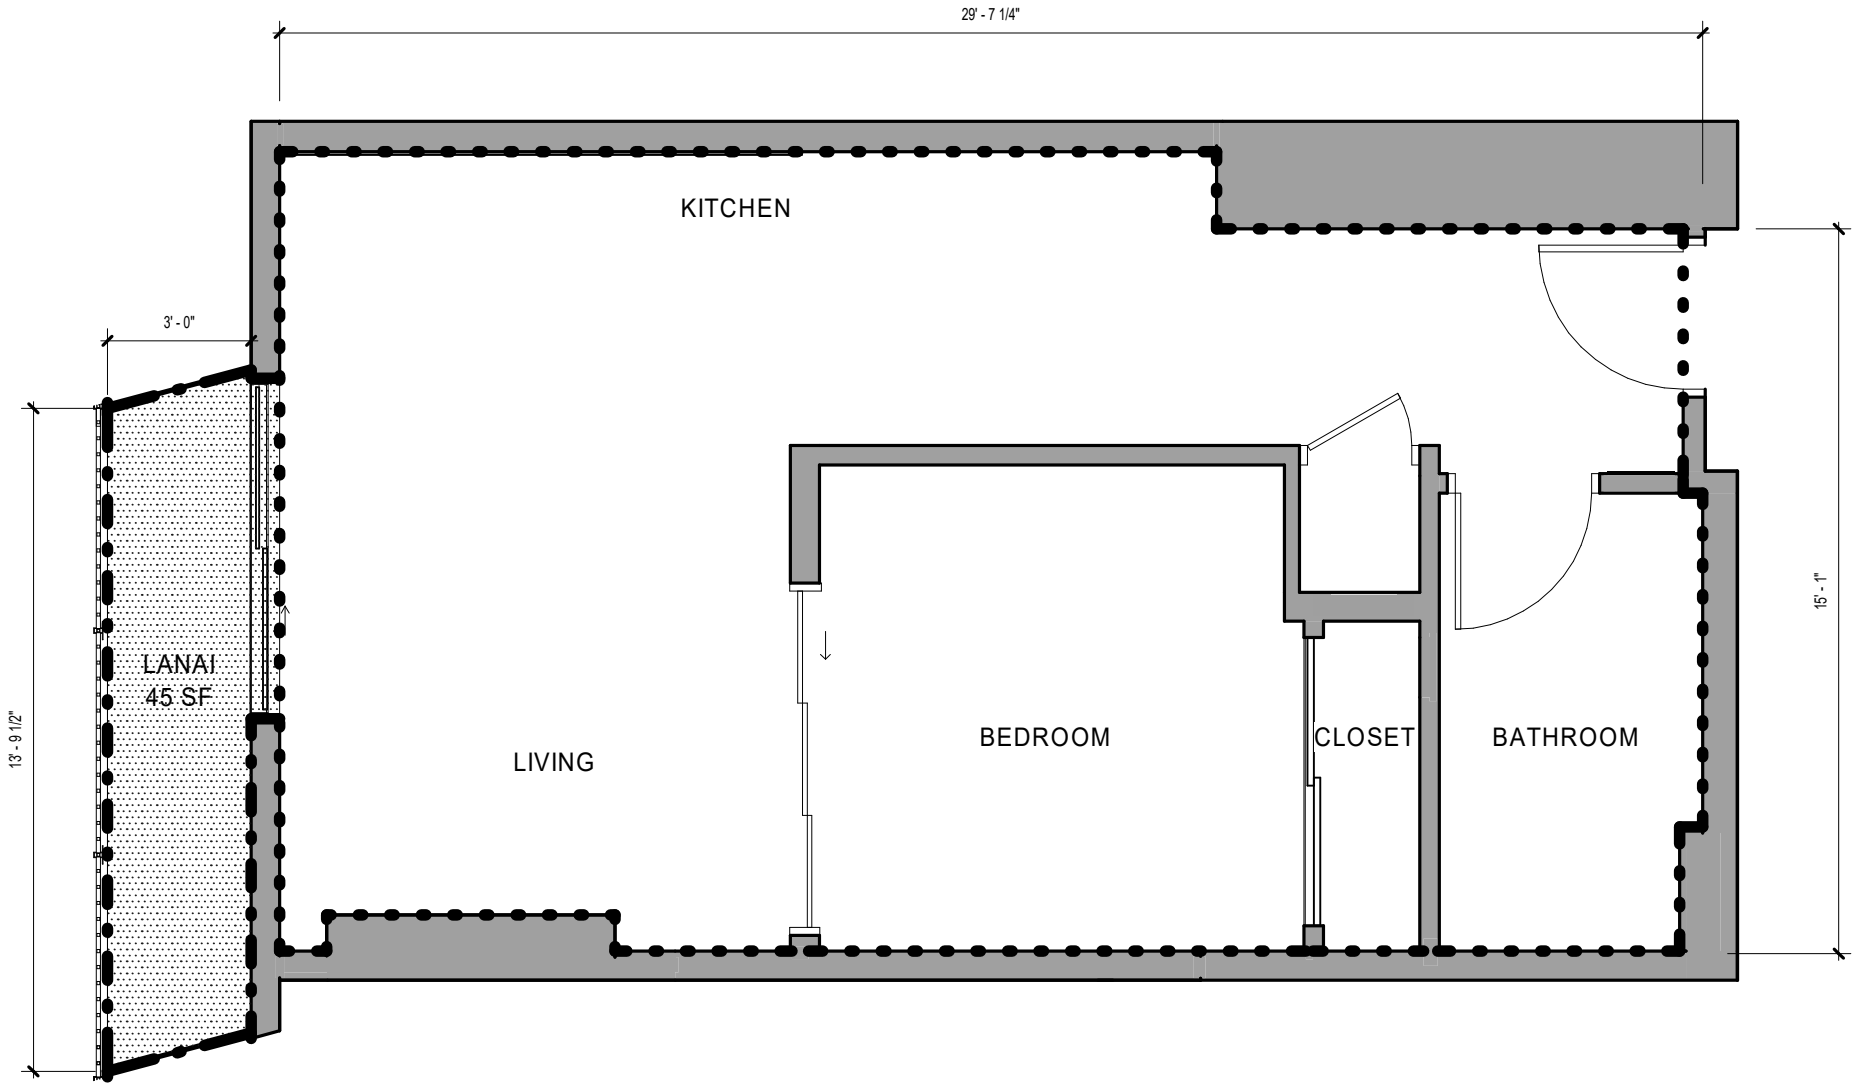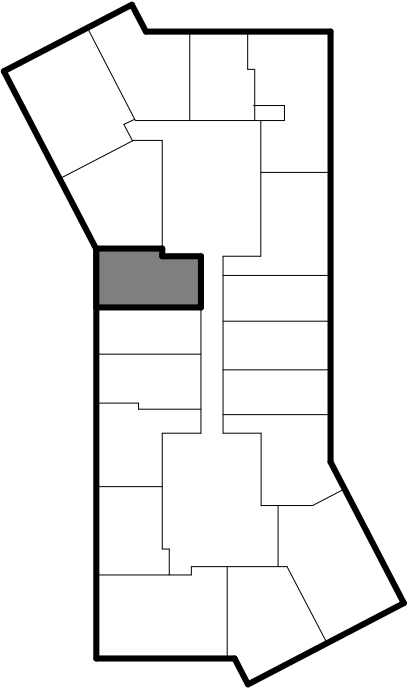


 SOLOMON CORDWELL
BUENZ
255 California Street
3rd Floor
San Francisco, CA 94111

This work was prepared by me or under my supervision and construction of this project will be under my observation.

'A'ALI'I
TMK: 2-3-002:107

CONDOMINIUM MAP

Condominium Map:
RESIDENCE TYPE 1B-B
Scale:
As indicated


Unit Type:
1 BED / 1 BATH


Estimated Net Living Area:
468 SF

Unit Numbers:
(33) 911, 1011, 1111, 1211, 1311, 1411, 1511, 1611, 1711, 1811, 1911, 2011, 2111, 2211, 2311, 2411, 2511, 2611, 2711, 2811, 2911, 3011, 3111, 3211, 3311, 3411, 3511, 3611, 3711, 3811, 3911, 4011, 4111
Levels:
9, 10, 11, 12, 13, 14, 15, 16, 17, 18, 19, 20, 21, 22, 23, 24, 25, 26, 27, 28, 29, 30, 31, 32, 33, 34, 35, 36, 37, 38, 39, 40, 41

CPR-412

Date: 01.25.2021

This Condominium Map, which includes this sheet, is intended to show (1) a site plan for the project depicting the location, layout and access to a public road of all buildings included or anticipated to be included in the project; (2) elevations and floor plans of all buildings in the project; (3) the layouts, locations, boundaries, unit numbers, and dimensions of the units; and (4) other details which is specifically required to be shown pursuant to Section 514B-33 of the Hawaii Revised Statutes. This Condominium Map is not intended and shall not be interpreted as creating any obligation to construct or install any improvements, amenities or facilities as may be depicted herein, and no person may rely in any way on any other detail or other matter depicted hereon. This Condominium Map shall not be deemed to contain any representation or warranty whatsoever.

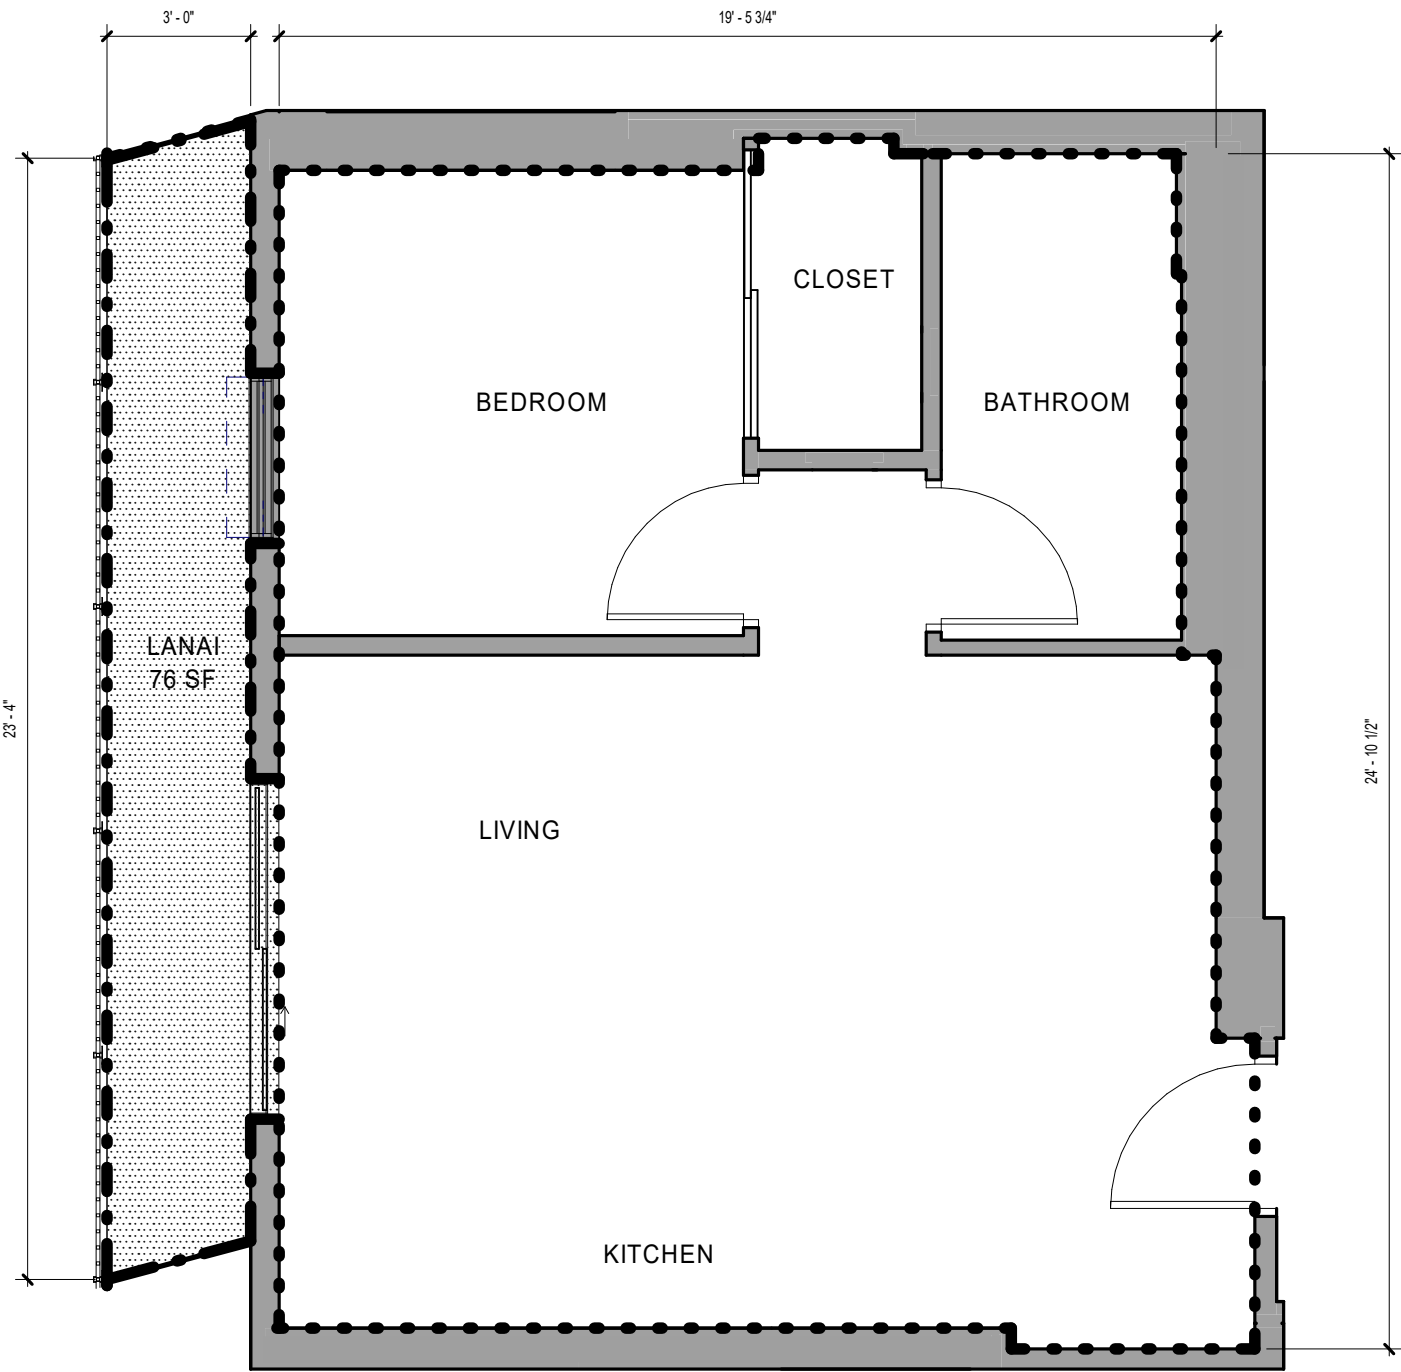

NOTE: ALL MEASUREMENTS AND AREAS ARE APPROXIMATE AND SUBJECT TO SLIGHT VARIANCES


LEGEND

- LCE-C: COMMERCIAL LIMITED COMMON ELEMENT
- GCE: GENERAL COMMON ELEMENT
- LCE-R: RESIDENTIAL LIMITED COMMON ELEMENT
- LCE-U: UNIT LIMITED COMMON ELEMENT
- COMMERCIAL OR RESIDENTIAL UNIT

LEGEND

- SF UNIT OUTLINE
- SF LANAI OUTLINE

KEY PLAN

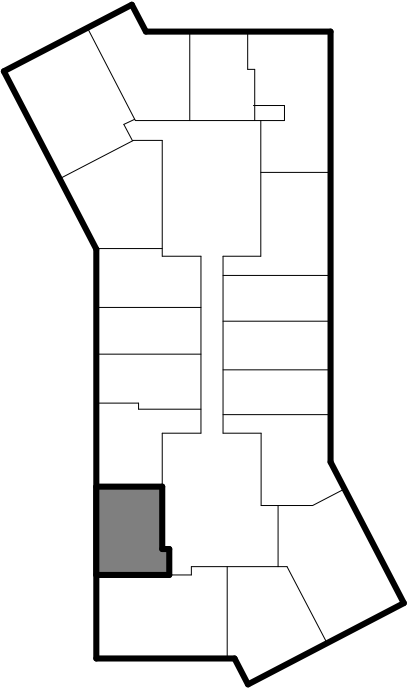

SOLOMON CORDWELL
BUENZ
255 California Street
3rd Floor
San Francisco, CA 94111

This work was prepared by me or under my supervision and construction of this project will be under my observation.

'A'ALI'
TMK: 2-3-002:107

CONDOMINIUM MAP

Condominium Map:
RESIDENCE TYPE 1B-C
Scale:
As indicated

Unit Type:
1 BED / 1 BATH

Estimated Net Living Area:
473 SF

Unit Numbers:
(33) 903, 1003, 1103, 1203, 1303, 1403, 1503, 1603, 1703, 1803, 1903, 2003, 2103, 2203, 2303, 2403, 2503, 2603, 2703, 2803, 2903, 3003, 3103, 3203, 3303, 3403, 3503, 3603, 3703, 3803, 3903, 4003, 4103
Levels:
9, 10, 11, 12, 13, 14, 15, 16, 17, 18, 19, 20, 21, 22, 23, 24, 25, 26, 27, 28, 29, 30, 31, 32, 33, 34, 35, 36, 37, 38, 39, 40, 41

CPR-413

Date: 01.25.2021

This Condominium Map, which includes this sheet, is intended to show (1) a site plan for the project depicting the location, layout and access to a public road of all buildings included or anticipated to be included in the project; (2) elevations and floor plans of all buildings in the project; (3) the layouts, locations, boundaries, unit numbers, and dimensions of the units; and (4) other details which is specifically required to be shown pursuant to Section 514B-33 of the Hawaii Revised Statutes. This Condominium Map is not intended and shall not be interpreted as creating any obligation to construct or install any improvements, amenities or facilities as may be depicted herein, and no person may rely in any way on any other detail or other matter depicted hereon. This Condominium Map shall not be deemed to contain any representation or warranty whatsoever.

NOTE: ALL MEASUREMENTS AND AREAS ARE APPROXIMATE AND SUBJECT TO SLIGHT VARIANCES



LEGEND

- LCE-C: COMMERCIAL LIMITED COMMON ELEMENT
- GCE: GENERAL COMMON ELEMENT
- LCE-R: RESIDENTIAL LIMITED COMMON ELEMENT
- LCE-U: UNIT LIMITED COMMON ELEMENT
- COMMERICAL OR RESIDENTIAL UNIT

LEGEND

- SF UNIT OUTLINE
- SF LANAI OUTLINE

KEY PLAN

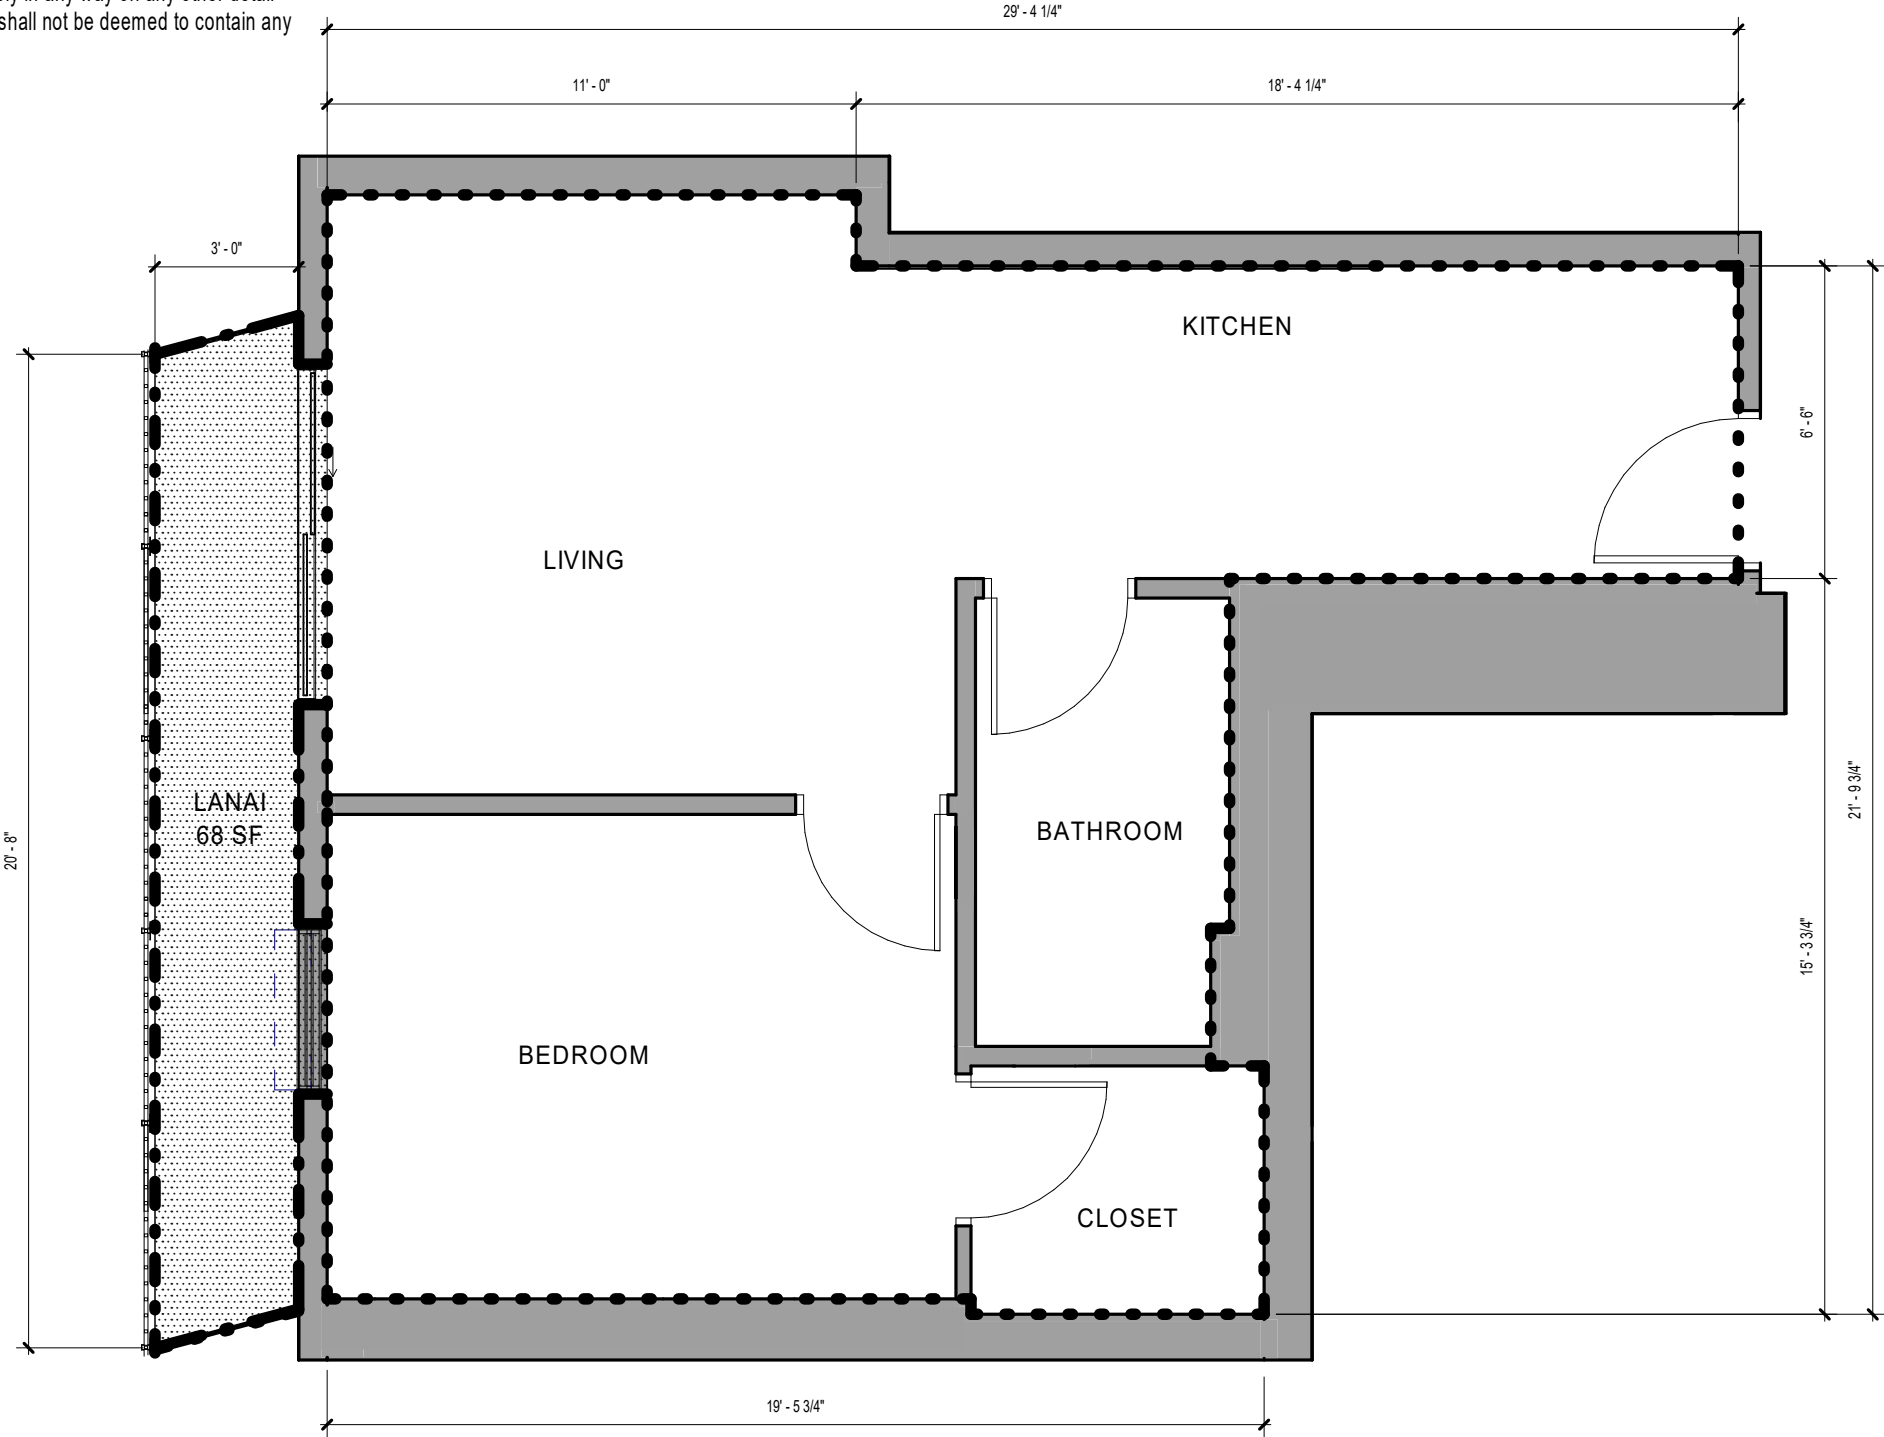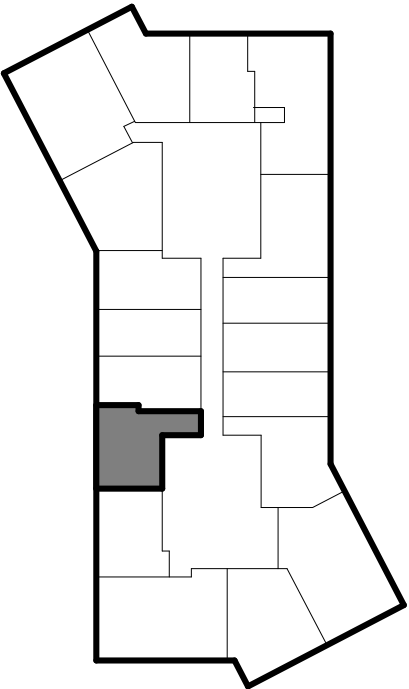

SOLOMON CORDWELL
BUENZ
255 California Street
3rd Floor
San Francisco, CA 94111

This work was prepared by me or under my supervision and construction of this project will be under my observation.

'A'ALI'I
TMK: 2-3-002:107

CONDOMINIUM MAP

Condominium Map:
RESIDENCE TYPE 1B-D
Scale:
As indicated

Unit Type:
1 BED / 1 BATH


Estimated Net Living Area:
493 SF

Unit Numbers:
(33) 905, 1005, 1105, 1205, 1305, 1405, 1505, 1605, 1705, 1805, 1905, 2005, 2105, 2205, 2305, 2405, 2505, 2605, 2705, 2805, 2905, 3005, 3105, 3205, 3305, 3405, 3505, 3605, 3705, 3805, 3905, 4005, 4105
Levels:
9, 10, 11, 12, 13, 14, 15, 16, 17, 18, 19, 20, 21, 22, 23, 24, 25, 26, 27, 28, 29, 30, 31, 32, 33, 34, 35, 36, 37, 38, 39, 40, 41

CPR-414

Date: 01.25.2021

This Condominium Map, which includes this sheet, is intended to show (1) a site plan for the project depicting the location, layout and access to a public road of all buildings included or anticipated to be included in the project; (2) elevations and floor plans of all buildings in the project; (3) the layouts, locations, boundaries, unit numbers, and dimensions of the units; and (4) other details which is specifically required to be shown pursuant to Section 514B-33 of the Hawaii Revised Statutes. This Condominium Map is not intended and shall not be interpreted as creating any obligation to construct or install any improvements, amenities or facilities as may be depicted herein, and no person may rely in any way on any other detail or other matter depicted hereon. This Condominium Map shall not be deemed to contain any representation or warranty whatsoever.

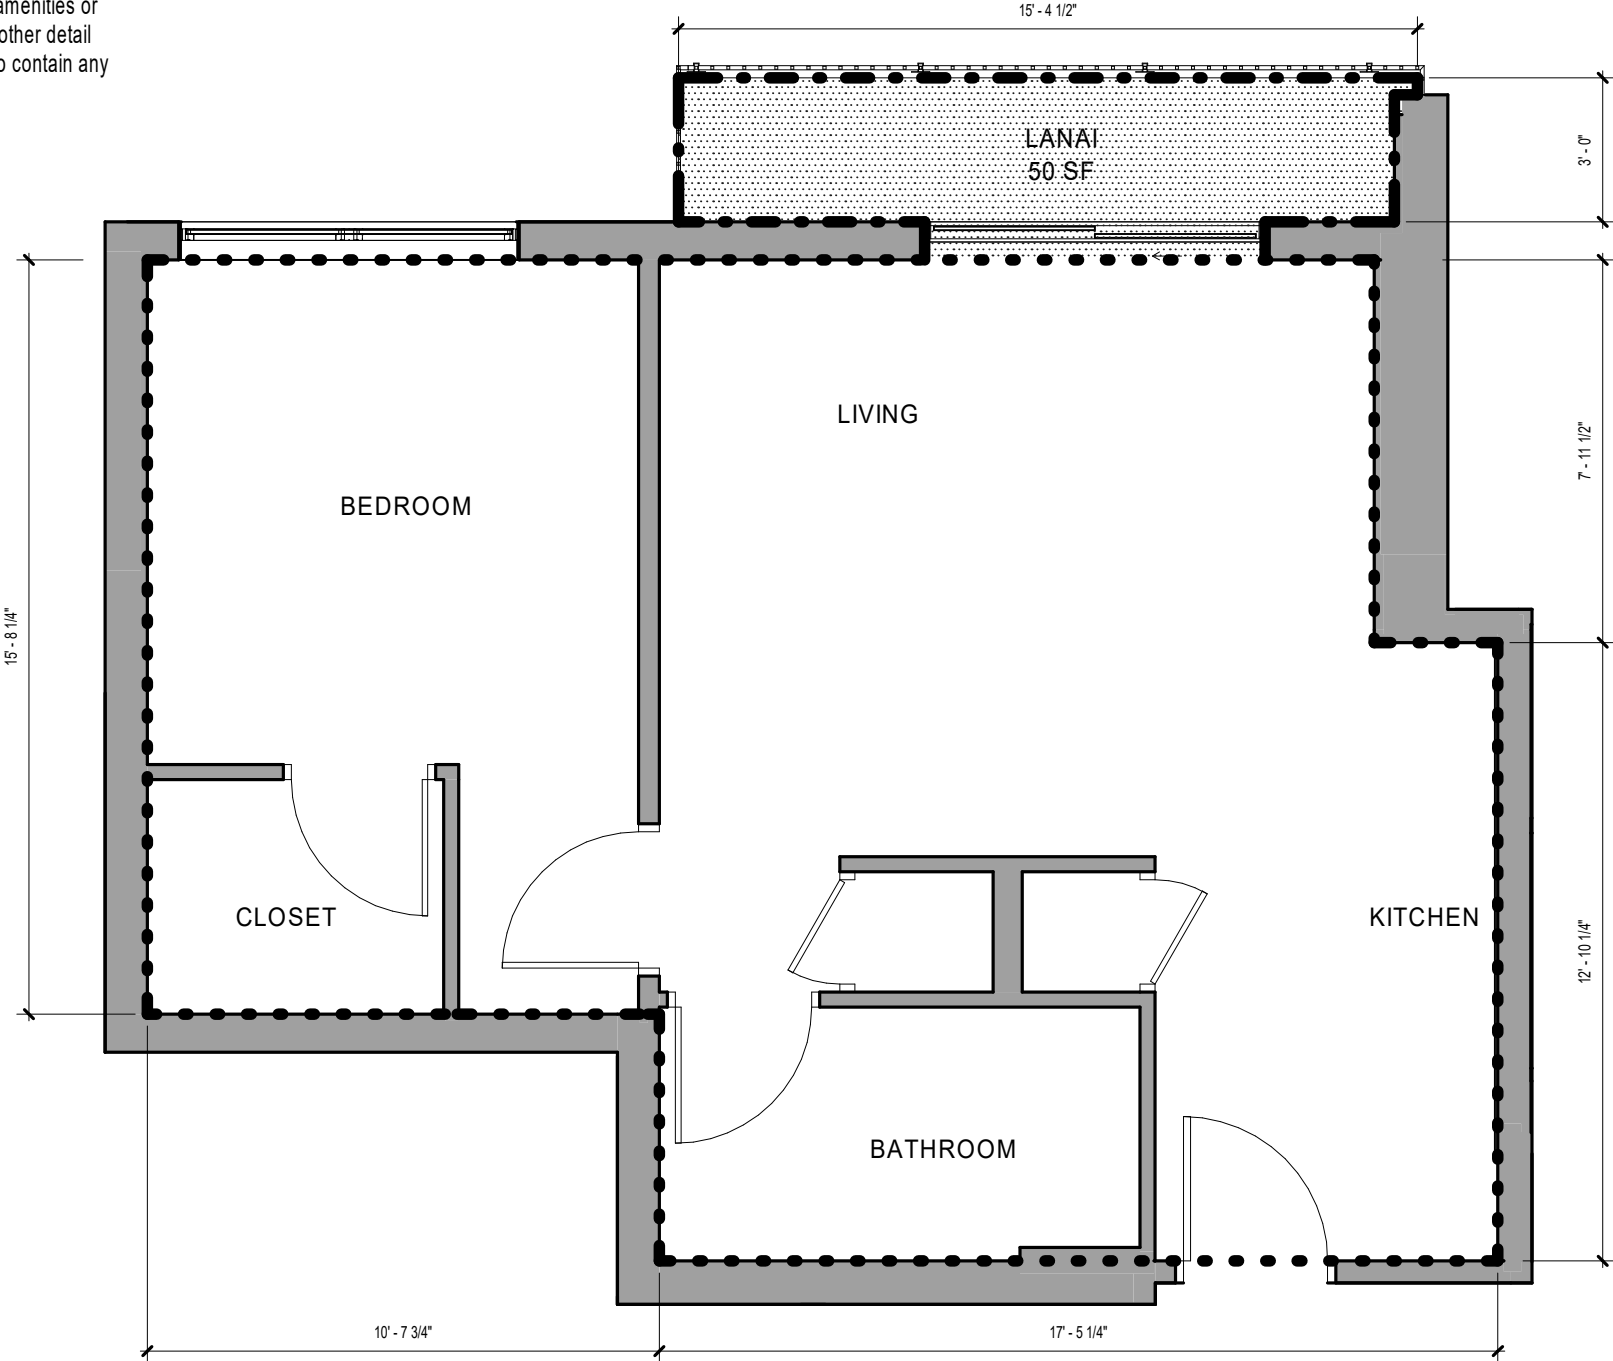

NOTE: ALL MEASUREMENTS AND AREAS ARE APPROXIMATE AND SUBJECT TO SLIGHT VARIANCES


LEGEND

- LCE-C: COMMERCIAL LIMITED COMMON ELEMENT
- GCE: GENERAL COMMON ELEMENT
- LCE-R: RESIDENTIAL LIMITED COMMON ELEMENT
- LCE-U: UNIT LIMITED COMMON ELEMENT
- COMMERICAL OR RESIDENTIAL UNIT

LEGEND

- SF UNIT OUTLINE
- SF LANAI OUTLINE

KEY PLAN

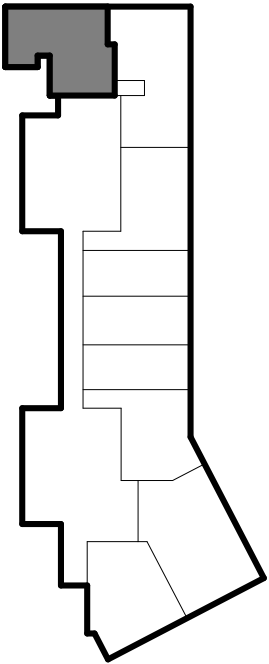

SCB SOLOMON CORDWELL
BUENZ
255 California Street
3rd Floor
San Francisco, CA 94111

This work was prepared by me or under my supervision and construction of this project will be under my observation.

'A'ALI'I
TMK: 2-3-002:107

CONDOMINIUM MAP

Condominium Map:
RESIDENCE TYPE 1B-A8
Scale:
As indicated
0 2' 4'

Unit Type:
1 BED / 1 BATH

Estimated Net Living Area:
510 SF


Unit Numbers:
(6) 216, 316, 416, 516, 616, 716
Levels:
2, 3, 4, 5, 6, 7

CPR-415-A

Date: 01.25.2021

This Condominium Map, which includes this sheet, is intended to show (1) a site plan for the project depicting the location, layout and access to a public road of all buildings included or anticipated to be included in the project; (2) elevations and floor plans of all buildings in the project; (3) the layouts, locations, boundaries, unit numbers, and dimensions of the units; and (4) other details which is specifically required to be shown pursuant to Section 514B-33 of the Hawaii Revised Statutes. This Condominium Map is not intended and shall not be interpreted as creating any obligation to construct or install any improvements, amenities or facilities as may be depicted herein, and no person may rely in any way on any other detail or other matter depicted hereon. This Condominium Map shall not be deemed to contain any representation or warranty whatsoever.

NOTE: ALL MEASUREMENTS AND AREAS ARE APPROXIMATE AND SUBJECT TO SLIGHT VARIANCES

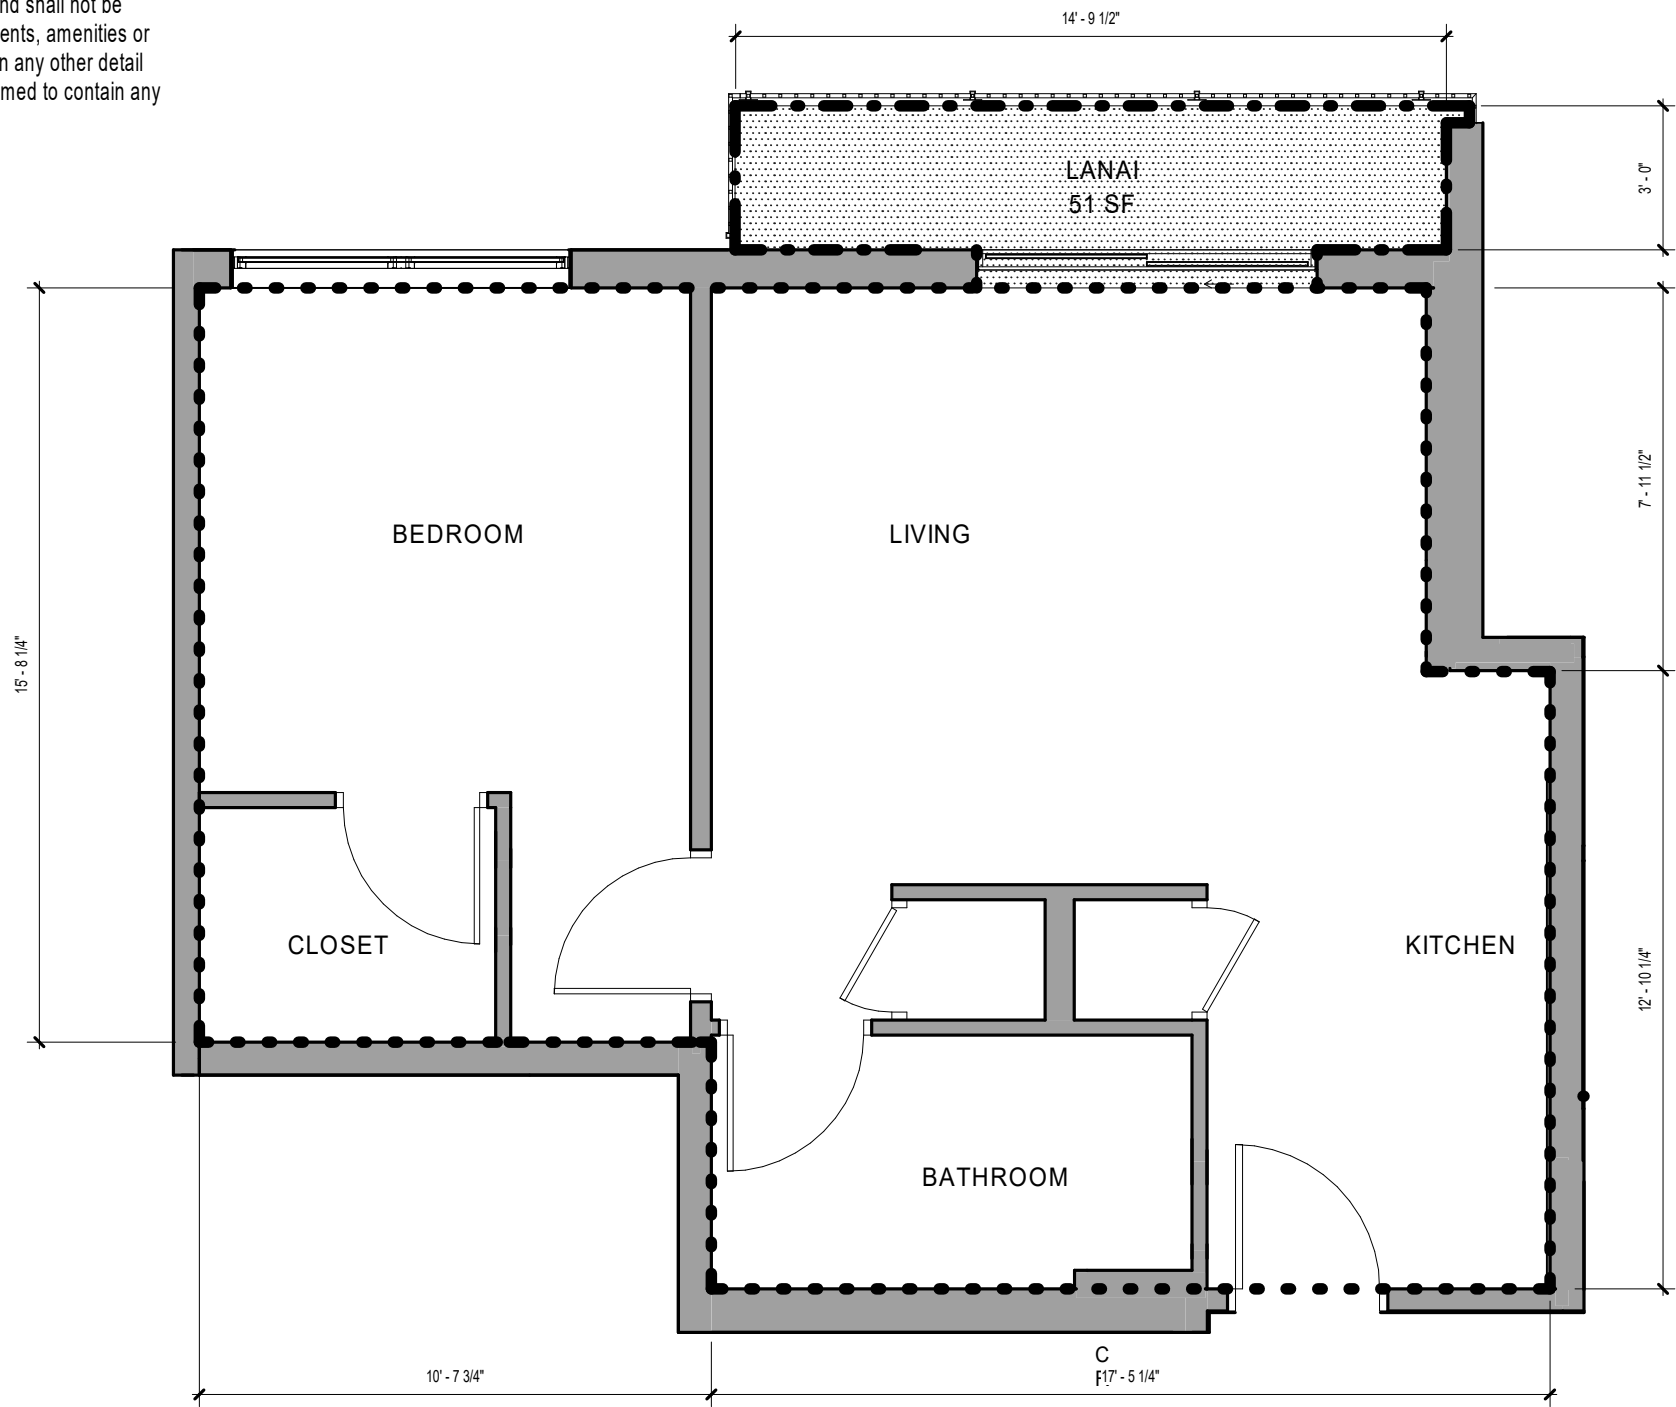

LEGEND

LCE-C: COMMERCIAL LIMITED COMMON ELEMENT

GCE: GENERAL COMMON ELEMENT

LCE-R: RESIDENTIAL LIMITED COMMON ELEMENT


LCE-U: UNIT LIMITED COMMON ELEMENT

COMMERCIAL OR RESIDENTIAL UNIT

LEGEND

SF UNIT OUTLINE

SF LANAI OUTLINE

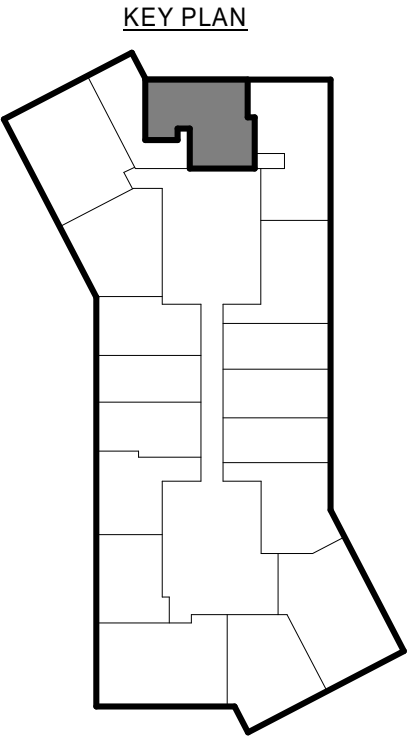

SCB SOLOMON CORDWELL
BUENZ
255 California Street
3rd Floor
San Francisco, CA 94111

This work was prepared by me or under my supervision and construction of this project will be under my observation.

'A'ALI'I
TMK: 2-3-002:107

CONDOMINIUM MAP

Condominium Map:
RESIDENCE TYPE 1B-A8
Scale:
As indicated

Unit Type:
1 BED / 1 BATH

Estimated Net Living Area:
510 SF

Unit Numbers:
(1) 816
Levels:
8

CPR-415-B

Date: 01.25.2021

This Condominium Map, which includes this sheet, is intended to show (1) a site plan for the project depicting the location, layout and access to a public road of all buildings included or anticipated to be included in the project; (2) elevations and floor plans of all buildings in the project; (3) the layouts, locations, boundaries, unit numbers, and dimensions of the units; and (4) other details which is specifically required to be shown pursuant to Section 514B-33 of the Hawaii Revised Statutes. This Condominium Map is not intended and shall not be interpreted as creating any obligation to construct or install any improvements, amenities or facilities as may be depicted herein, and no person may rely in any way on any other detail or other matter depicted hereon. This Condominium Map shall not be deemed to contain any representation or warranty whatsoever.

UNIT (17): 0917, 1117, 1317, 1517, 1717, 1917, 2117, 2317, 2517, 2717, 2917, 3117, 3317, 3517, 3717, 3917, 4117

VARIES AT DIFFERENT LEVELS, REFER TO VARIATION B

NOTE: ALL MEASUREMENTS AND AREAS ARE APPROXIMATE AND SUBJECT TO SLIGHT VARIANCES


LEGEND

- LCE-C: COMMERCIAL LIMITED COMMON ELEMENT
- GCE: GENERAL COMMON ELEMENT
- LCE-R: RESIDENTIAL LIMITED COMMON ELEMENT
- LCE-U: UNIT LIMITED COMMON ELEMENT
- COMMERICAL OR RESIDENTIAL UNIT

LEGEND

- SF UNIT OUTLINE
- SF LANAI OUTLINE

KEY PLAN

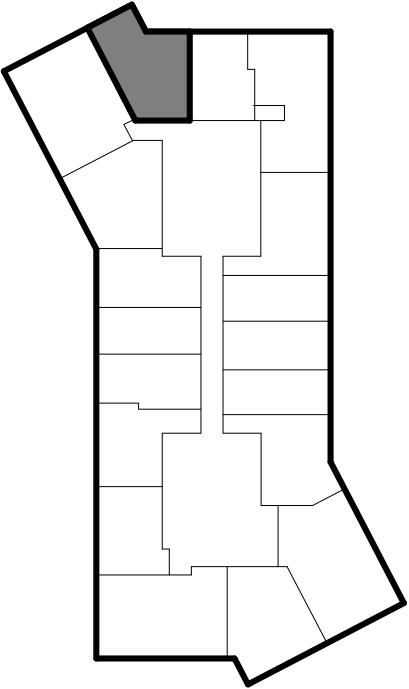

LIVING

LANAI
42 SF

BEDROOM

KITCHEN

CLOSET

BATHROOM

UNIT (16): 1017, 1217, 1417, 1617, 1817, 2017, 2217, 2417, 2617, 2817, 3017, 3217, 3417, 3617, 3817, 4017

SOLOMON CORDWELL
BUENZ
255 California Street
3rd Floor
San Francisco, CA 94111

This work was prepared by me or under my supervision and construction of this project will be under my observation.

'A'ALI'I
TMK: 2-3-002:107

CONDOMINIUM MAP

Condominium Map:
RESIDENCE TYPE 1B-F

Scale:
As indicated



Unit Type:
1 BED / 1 BATH

Estimated Net Living Area:
554 SF



Unit Numbers:
(33) 917, 1017, 1117, 1217, 1317, 1417, 1517, 1617, 1717, 1817, 1917, 2017, 2117, 2217, 2317, 2417, 2517, 2617, 2717, 2817, 2917, 3017, 3117, 3217, 3317, 3417, 3517, 3617, 3717, 3817, 3917, 4017, 4117
Levels:
9, 10, 11, 12, 13, 14, 15, 16, 17, 18, 19, 20, 21, 22, 23, 24, 25, 26, 27, 28, 29, 30, 31, 32, 33, 34, 35, 36, 37, 38, 39, 40, 41

CPR-416


Date: 01.25.2021

This Condominium Map, which includes this sheet, is intended to show (1) a site plan for the project depicting the location, layout and access to a public road of all buildings included or anticipated to be included in the project; (2) elevations and floor plans of all buildings in the project; (3) the layouts, locations, boundaries, unit numbers, and dimensions of the units; and (4) other details which is specifically required to be shown pursuant to Section 514B-33 of the Hawaii Revised Statutes. This Condominium Map is not intended and shall not be interpreted as creating any obligation to construct or install any improvements, amenities or facilities as may be depicted herein, and no person may rely in any way on any other detail or other matter depicted hereon. This Condominium Map shall not be deemed to contain any representation or warranty whatsoever.

ALTERNATE WINDOW CONFIGURATIONS:

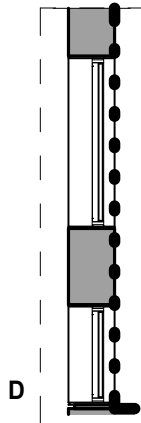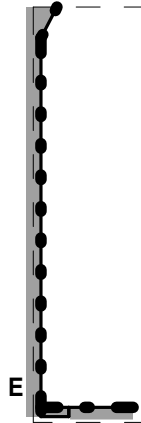

WINDOW CONFIGURATIONS VARY. REFER TO VARIATIONS C, D, AND E

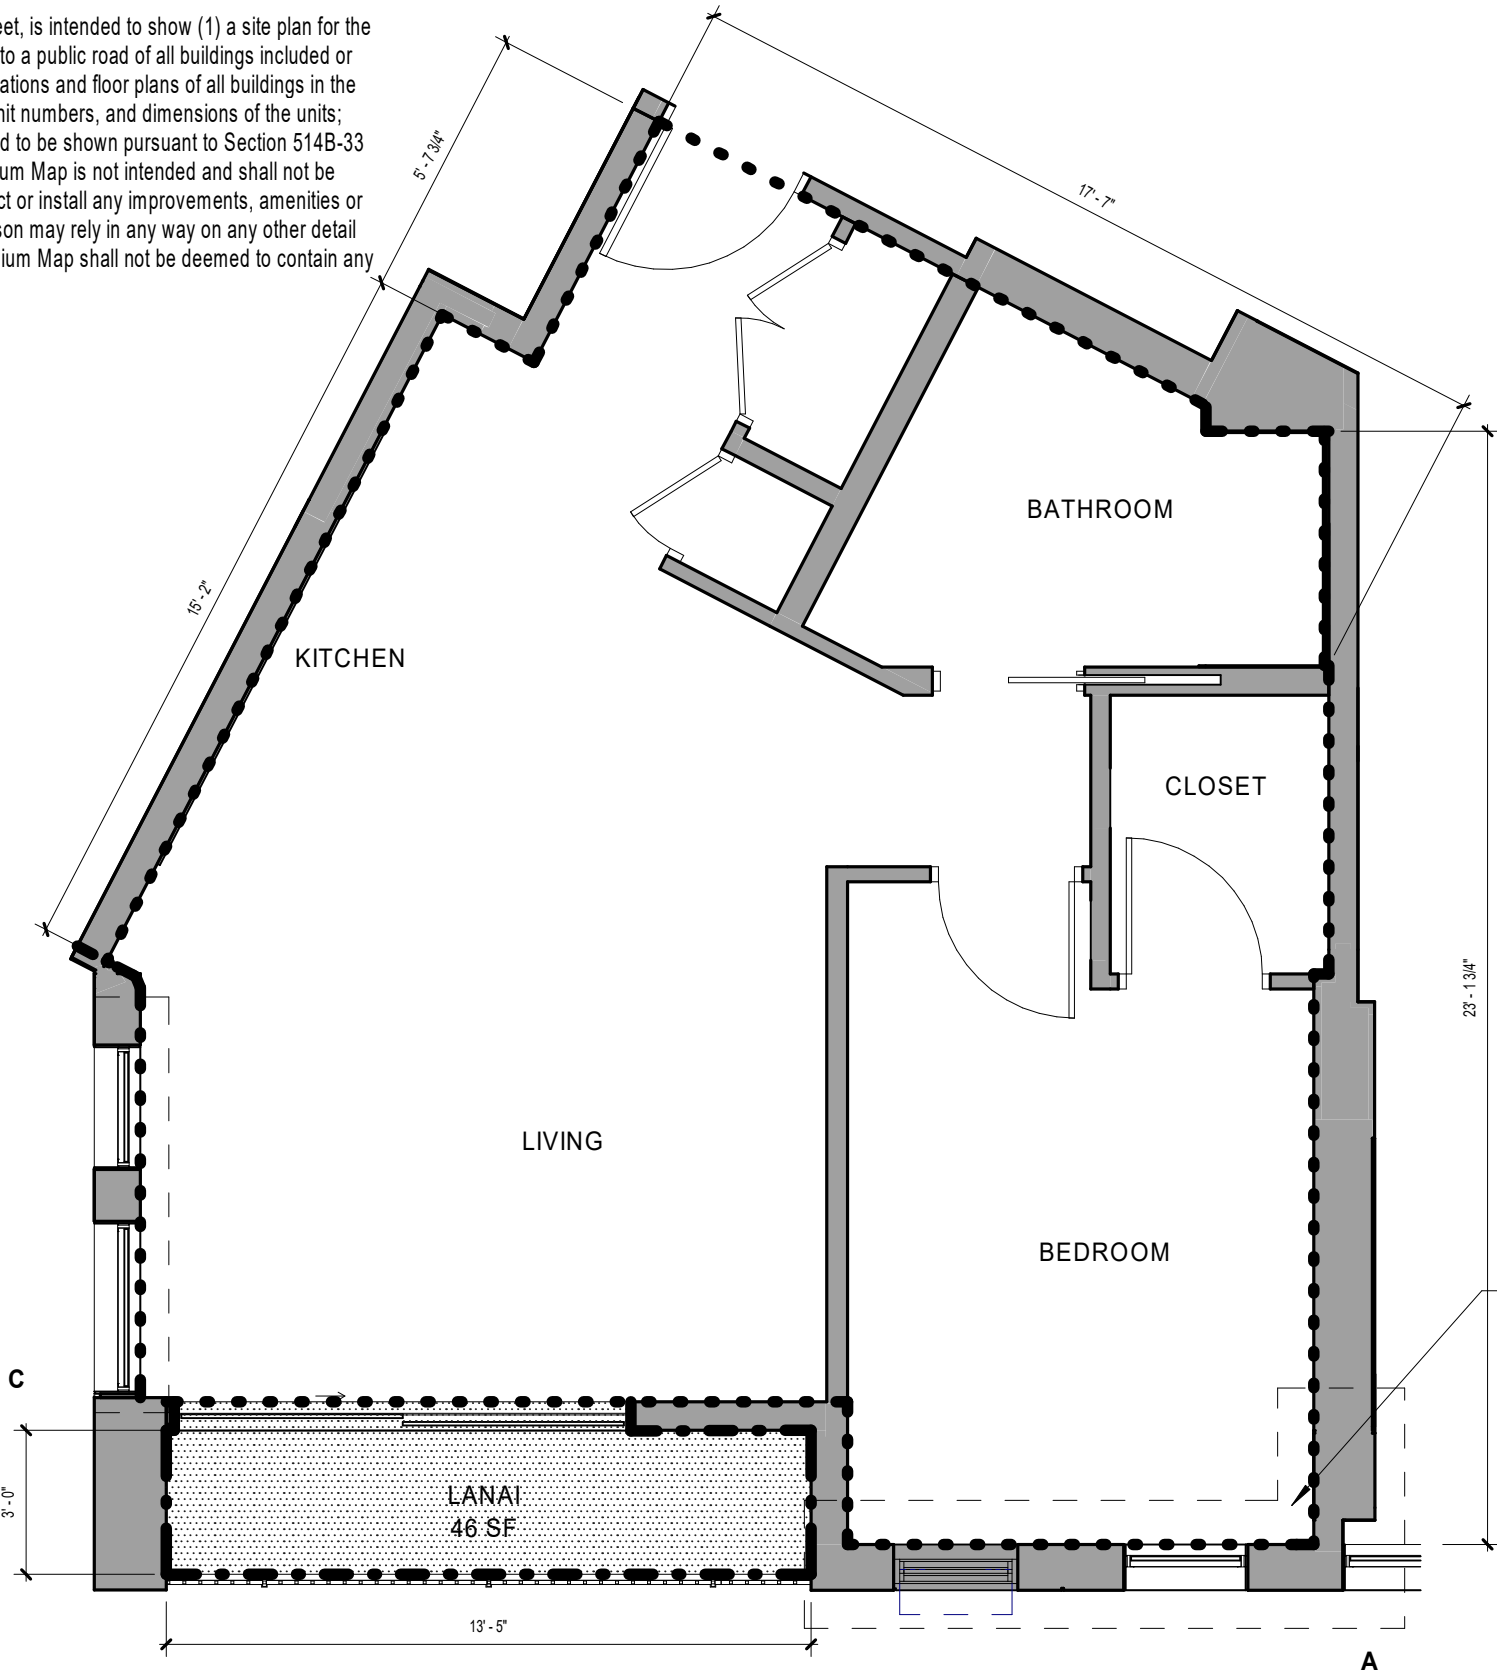

NOTE: ALL MEASUREMENTS AND AREAS ARE APPROXIMATE AND SUBJECT TO SLIGHT VARIANCES

LEGEND

- LCE-C: COMMERCIAL LIMITED COMMON ELEMENT
- GCE: GENERAL COMMON ELEMENT
- LCE-R: RESIDENTIAL LIMITED COMMON ELEMENT
- LCE-U: UNIT LIMITED COMMON ELEMENT
- COMMERICAL OR RESIDENTIAL UNIT


FACADE COMBINATIONS

- 1B-G (O)
AE UNIT (3): 300, 500, 700
- 1B-G (E)
BE UNIT (3): 200, 400, 600
- 1B-G (O)
AC UNIT (17): 900, 1100, 1300, 1500, 1700, 1900, 2100, 2300, 2500, 2700, 2900, 3100, 3300, 3500, 3700, 3900, 4100
- 1B-G (E)
BD UNIT (16): 1000, 1200, 1400, 1600, 1800, 2000, 2200, 2400, 2600, 2800, 3000, 3200, 3400, 3600, 3800, 4000


LEGEND

- SF UNIT OUTLINE
- - - SF LANAI OUTLINE

KEY PLAN

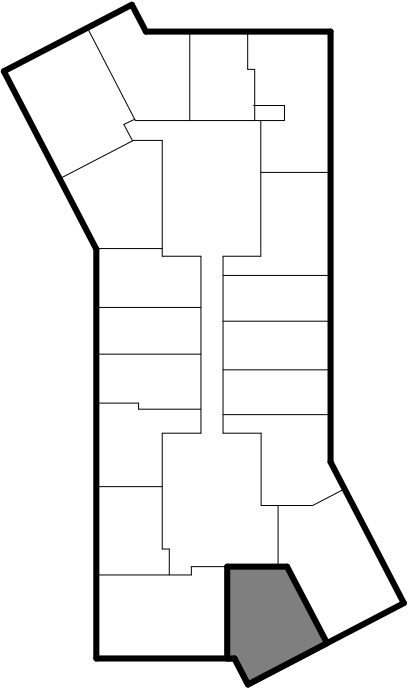

VARIES AT DIFFERENT LEVELS, REFER TO VARIATION B

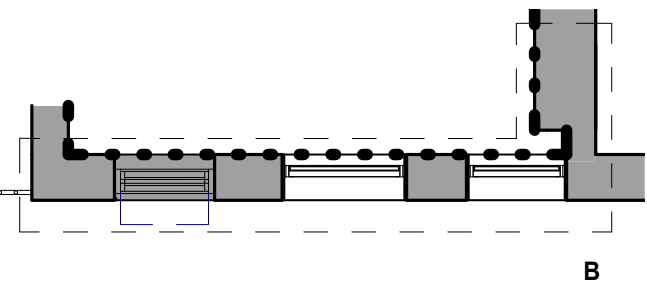

SOLOMON CORDWELL
BUENZ
255 California Street
3rd Floor
San Francisco, CA 94111

This work was prepared by me or under my supervision and construction of this project will be under my observation.

'A'ALI'I
TMK: 2-3-002:107

CONDOMINIUM MAP

Condominium Map:
RESIDENCE TYPE 1B-G
Scale:
As indicated
0 2' 4'

Unit Type:
1 BED / 1 BATH

Estimated Net Living Area:
556 SF @ AC 559 SF @ BD
583 SF @ AE 583 SF @ BE

Unit Numbers:
(39) 200, 300, 400, 500, 600, 700, 900, 1000, 1100, 1200, 1300, 1400, 1500, 1600, 1700, 1800, 1900, 2000, 2100, 2200, 2300, 2400, 2500, 2600, 2700, 2800, 2900, 3000, 3100, 3200, 3300, 3400, 3500, 3600, 3700, 3800, 3900, 4000, 4100
Levels:
2, 3, 4, 5, 6, 7, 9, 10, 11, 12, 13, 14, 15, 16, 17, 18, 19, 20, 21, 22, 23, 24, 25, 26, 27, 28, 29, 30, 31, 32, 33, 34, 35, 36, 37, 38, 39, 40, 41

CPR-417

Date: 01.25.2021

This Condominium Map, which includes this sheet, is intended to show (1) a site plan for the project depicting the location, layout and access to a public road of all buildings included or anticipated to be included in the project; (2) elevations and floor plans of all buildings in the project; (3) the layouts, locations, boundaries, unit numbers, and dimensions of the units; and (4) other details which is specifically required to be shown pursuant to Section 514B-33 of the Hawaii Revised Statutes. This Condominium Map is not intended and shall not be interpreted as creating any obligation to construct or install any improvements, amenities or facilities as may be depicted herein, and no person may rely in any way on any other detail or other matter depicted hereon. This Condominium Map shall not be deemed to contain any representation or warranty whatsoever.

NOTE: ALL MEASUREMENTS AND AREAS ARE APPROXIMATE AND SUBJECT TO SLIGHT VARIANCES



LEGEND

- LCE-C: COMMERCIAL LIMITED COMMON ELEMENT
- GCE: GENERAL COMMON ELEMENT
- LCE-R: RESIDENTIAL LIMITED COMMON ELEMENT
- LCE-U: UNIT LIMITED COMMON ELEMENT
- COMMERICAL OR RESIDENTIAL UNIT

LEGEND

- SF UNIT OUTLINE
- SF LANAI OUTLINE

KEY PLAN

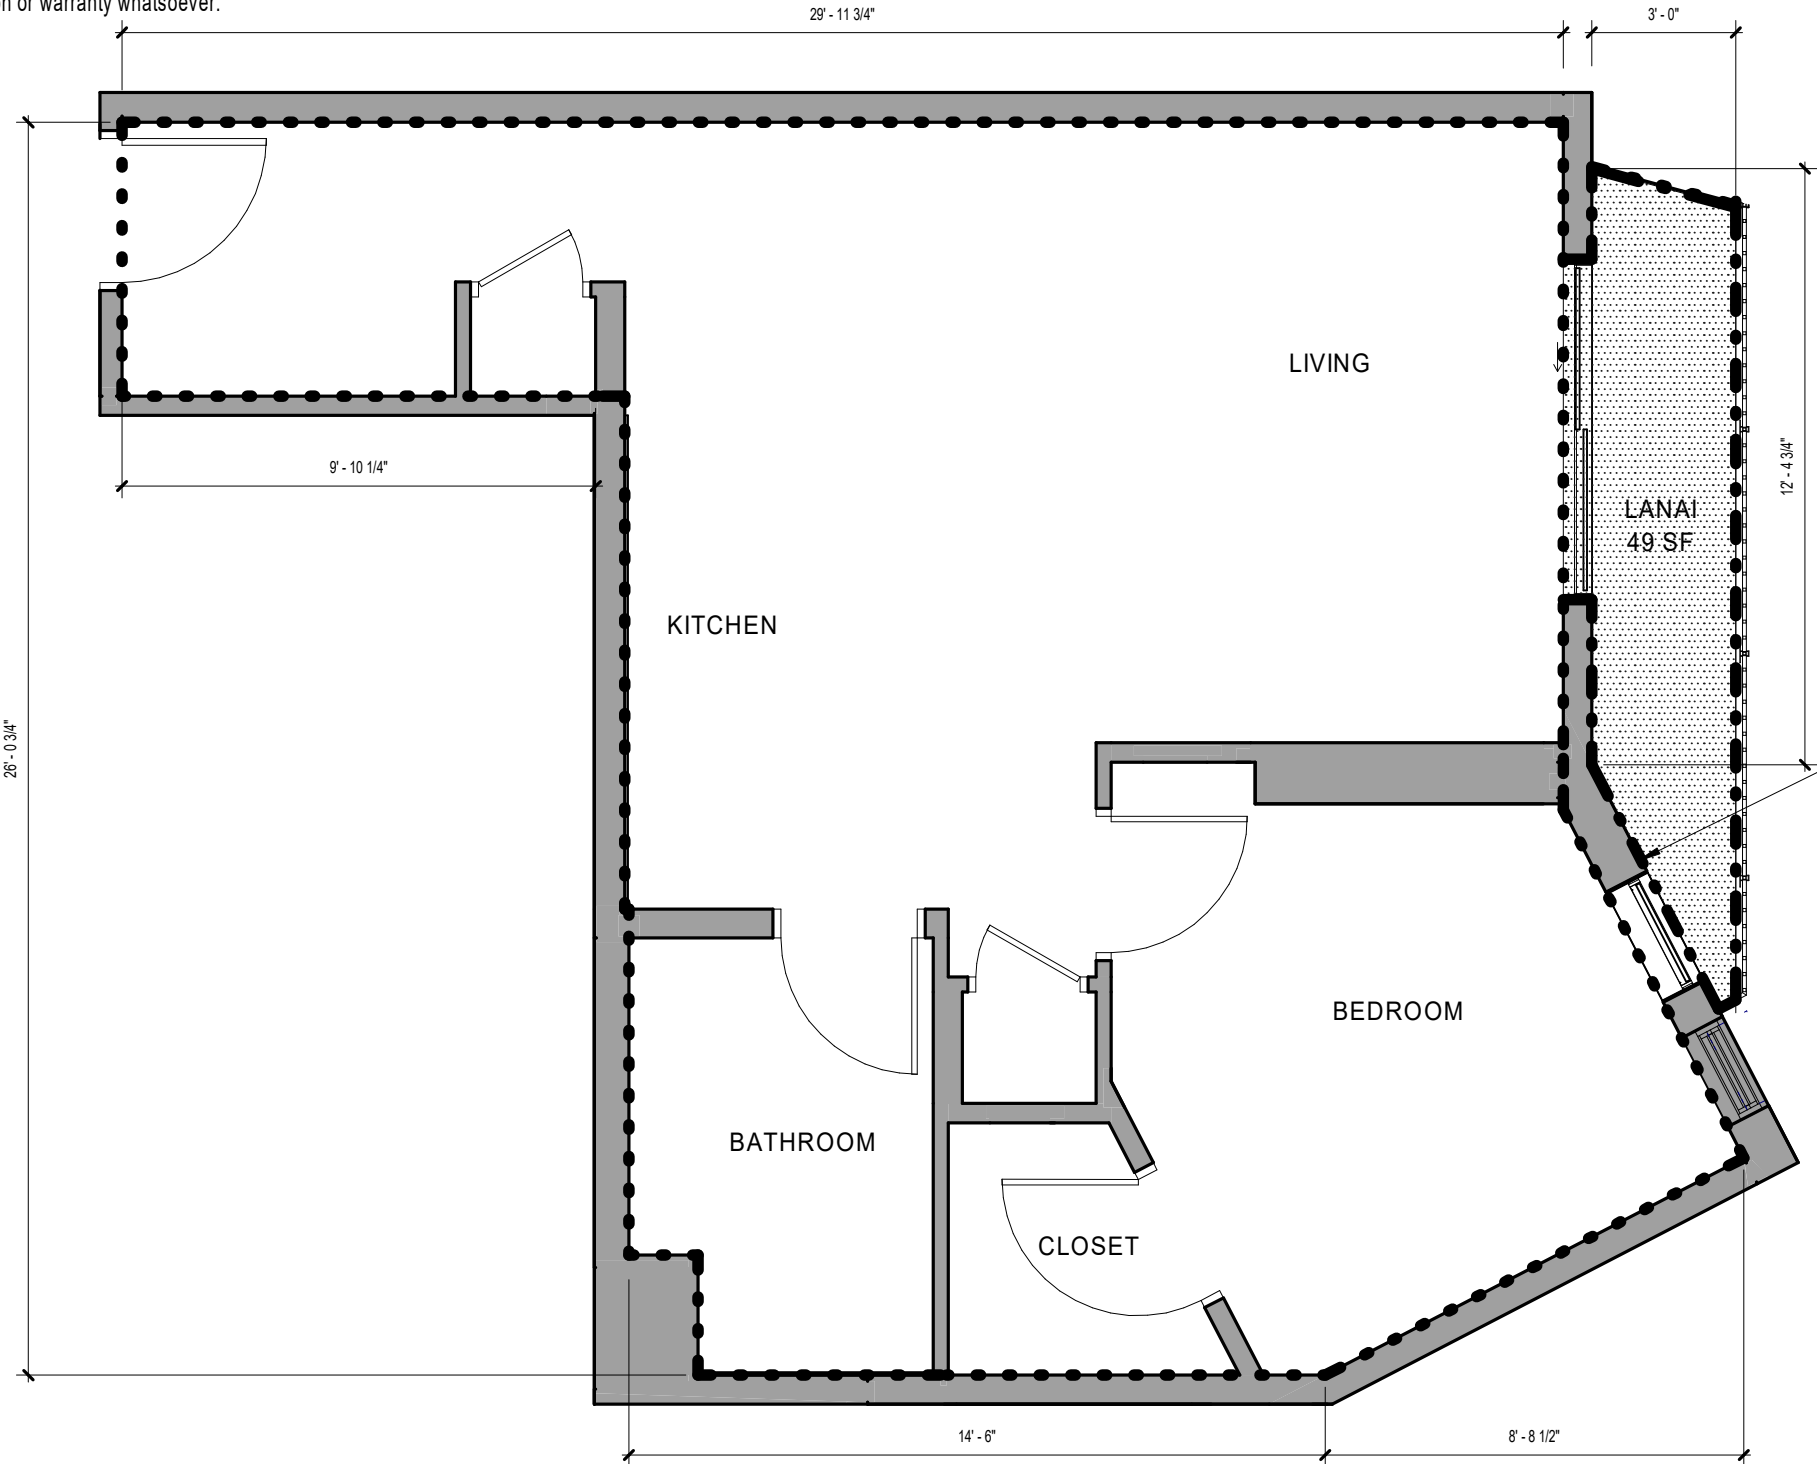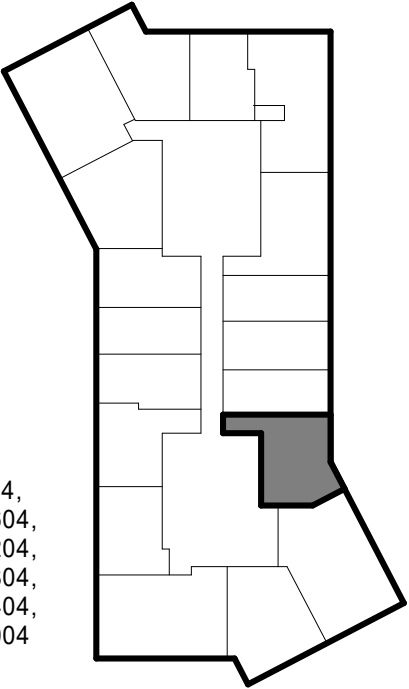

VARIES AT DIFFERENT LEVELS, REFER TO VARIATION B

- UNIT (17): 904, 1104, 1304, 1504, 1704, 1904, 2104, 2304, 2504, 2704, 2904, 3104, 3304, 3504, 3704, 3904, 4104
- UNIT (16): 1004, 1204, 1404, 1604, 1804, 2004, 2204, 2404, 2604, 2804, 3004, 3204, 3404, 3604, 3804, 4004

SOLOMON CORDWELL
BUENZ
255 California Street
3rd Floor
San Francisco, CA 94111

This work was prepared by me or under my supervision and construction of this project will be under my observation.

'A'ALI'I
TMK: 2-3-002:107

CONDOMINIUM MAP

Condominium Map:
RESIDENCE TYPE 1B-E
Scale:
As indicated

Unit Type:
1 BED / 1 BATH

Estimated Net Living Area:
575 SF

Unit Numbers:
(33) 904, 1004, 1104, 1204, 1304, 1404, 1504, 1604, 1704, 1804, 1904, 2004, 2104, 2204, 2304, 2404, 2504, 2604, 2704, 2804, 2904, 3004, 3104, 3204, 3304, 3404, 3504, 3604, 3704, 3804, 3904, 4004, 4104
Levels:
9, 10, 11, 12, 13, 14, 15, 16, 17, 18, 19, 20, 21, 22, 23, 24, 25, 26, 27, 28, 29, 30, 31, 32, 33, 34, 35, 36, 37, 38, 39, 40, 41

CPR-418-A

Date: 01.25.2021

This Condominium Map, which includes this sheet, is intended to show (1) a site plan for the project depicting the location, layout and access to a public road of all buildings included or anticipated to be included in the project; (2) elevations and floor plans of all buildings in the project; (3) the layouts, locations, boundaries, unit numbers, and dimensions of the units; and (4) other details which is specifically required to be shown pursuant to Section 514B-33 of the Hawaii Revised Statutes. This Condominium Map is not intended and shall not be interpreted as creating any obligation to construct or install any improvements, amenities or facilities as may be depicted herein, and no person may rely in any way on any other detail or other matter depicted hereon. This Condominium Map shall not be deemed to contain any representation or warranty whatsoever.

NOTE: ALL MEASUREMENTS AND AREAS ARE APPROXIMATE AND SUBJECT TO SLIGHT VARIANCES



LEGEND

- LCE-C: COMMERCIAL LIMITED COMMON ELEMENT
- GCE: GENERAL COMMON ELEMENT
- LCE-R: RESIDENTIAL LIMITED COMMON ELEMENT
- LCE-U: UNIT LIMITED COMMON ELEMENT
- COMMERICAL OR RESIDENTIAL UNIT

LEGEND

- SF UNIT OUTLINE
- SF LANAI OUTLINE

KEY PLAN

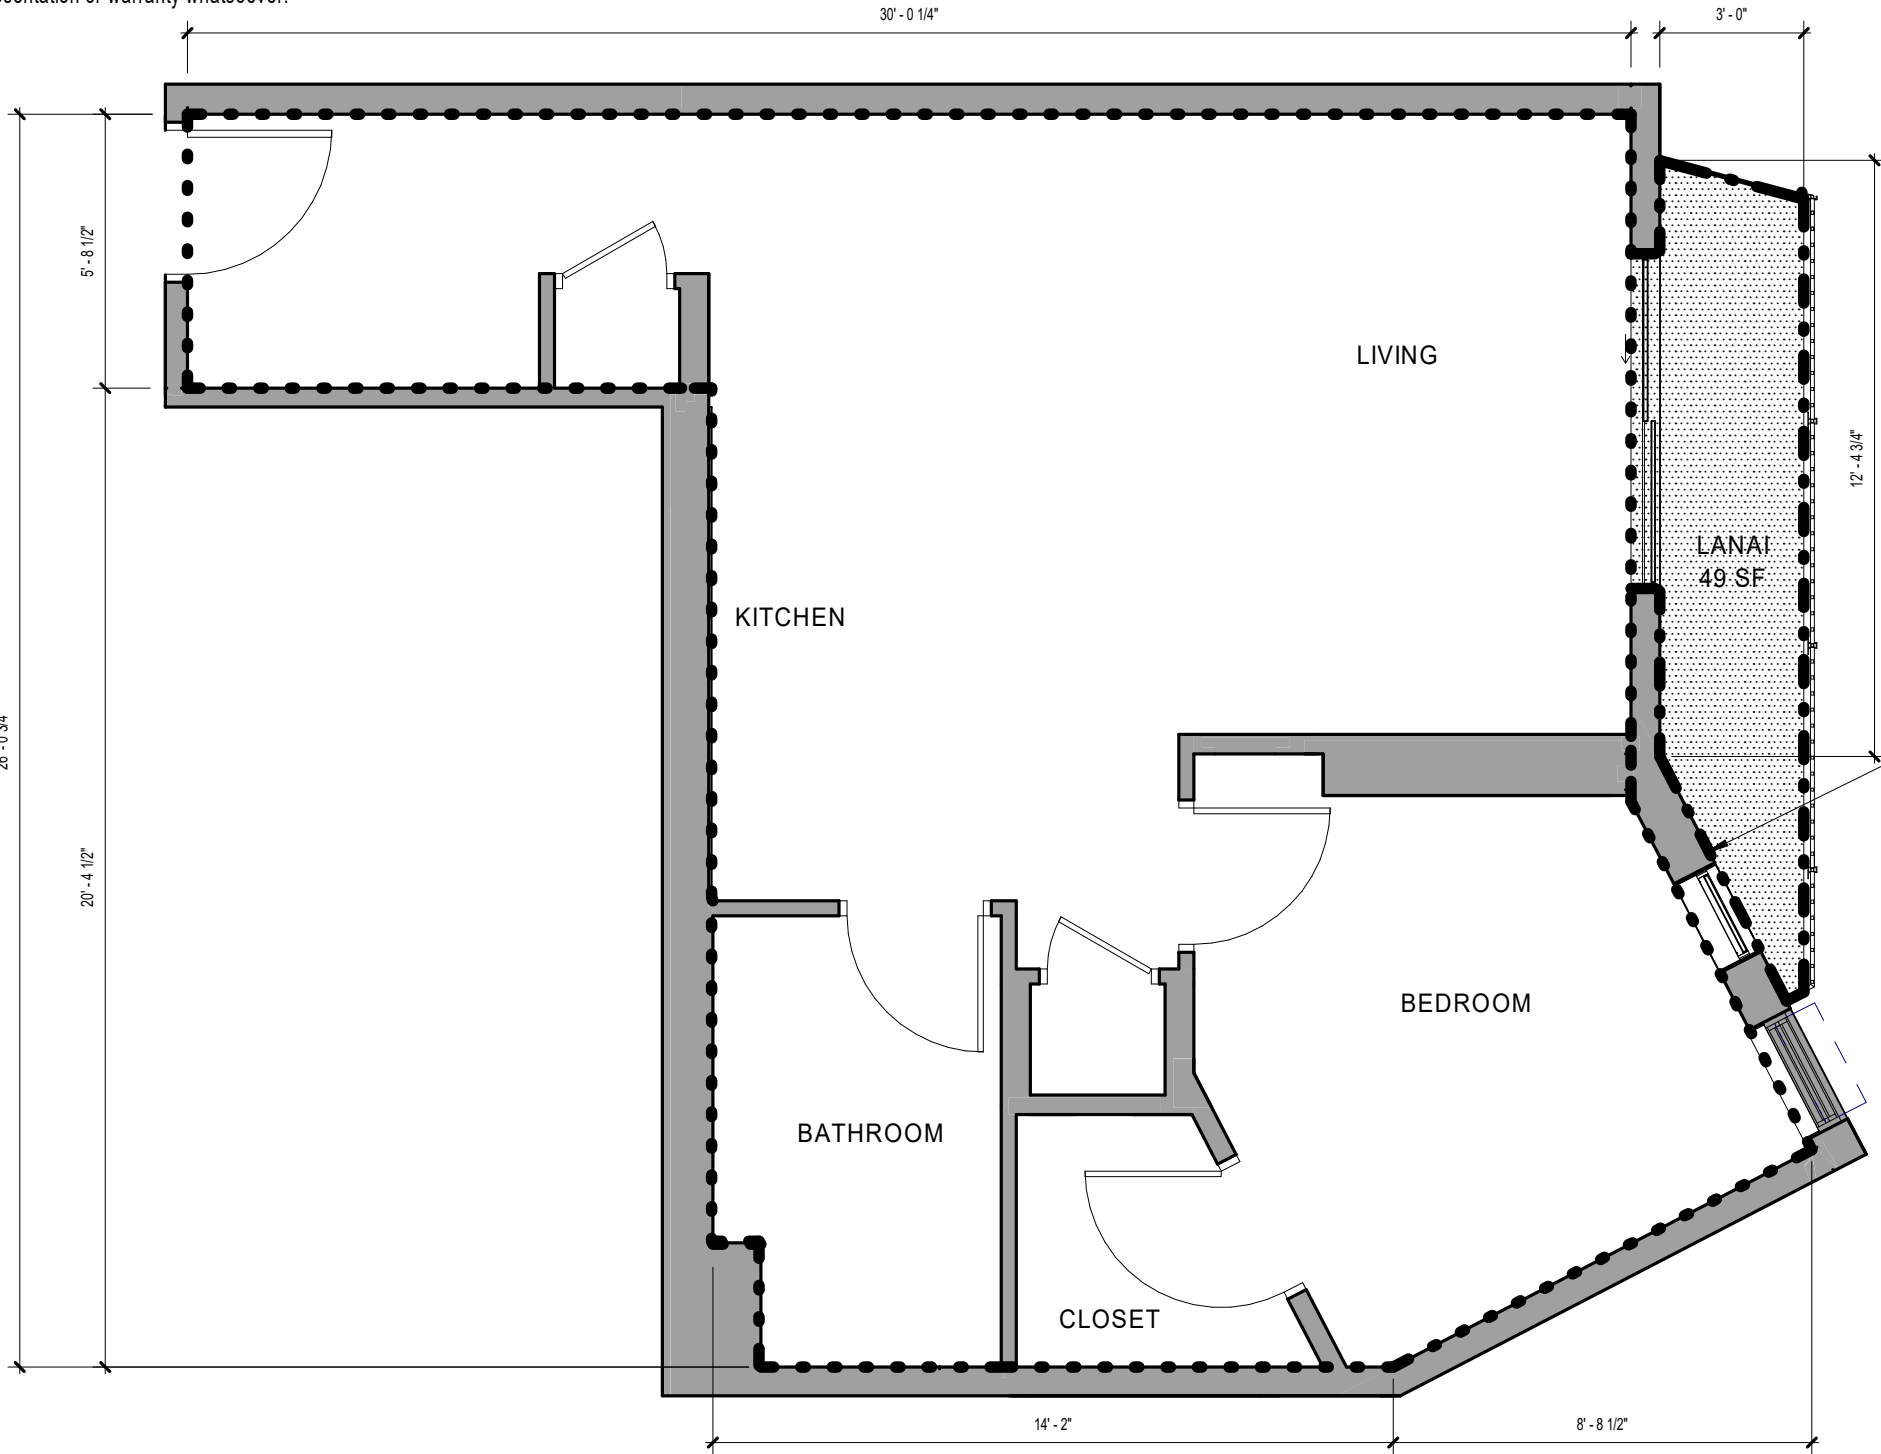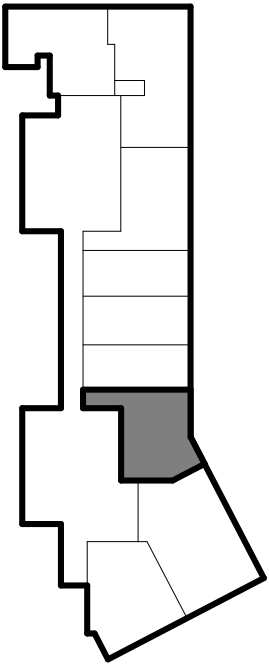

VARIES AT DIFFERENT LEVELS, REFER TO VARIATION B

- UNIT (4): 204, 404, 604, 804
- UNIT (3): 304, 504, 704

SOLOMON CORDWELL
BUENZ
255 California Street
3rd Floor
San Francisco, CA 94111

This work was prepared by me or under my supervision and construction of this project will be under my observation.

'A'ALI'I
TMK: 2-3-002:107

CONDOMINIUM MAP

Condominium Map:
RESIDENCE TYPE 1B-E
Scale:
As indicated

Unit Type:
1 BED / 1 BATH


Estimated Net Living Area:
569 SF

Unit Numbers:
(7) 204, 304, 404, 504, 604, 704, 804
Levels:
2, 3, 4, 5, 6, 7, 8

CPR-418-B

Date: 01.25.2021

This Condominium Map, which includes this sheet, is intended to show (1) a site plan for the project depicting the location, layout and access to a public road of all buildings included or anticipated to be included in the project; (2) elevations and floor plans of all buildings in the project; (3) the layouts, locations, boundaries, unit numbers, and dimensions of the units; and (4) other details which is specifically required to be shown pursuant to Section 514B-33 of the Hawaii Revised Statutes. This Condominium Map is not intended and shall not be interpreted as creating any obligation to construct or install any improvements, amenities or facilities as may be depicted herein, and no person may rely in any way on any other detail or other matter depicted hereon. This Condominium Map shall not be deemed to contain any representation or warranty whatsoever.

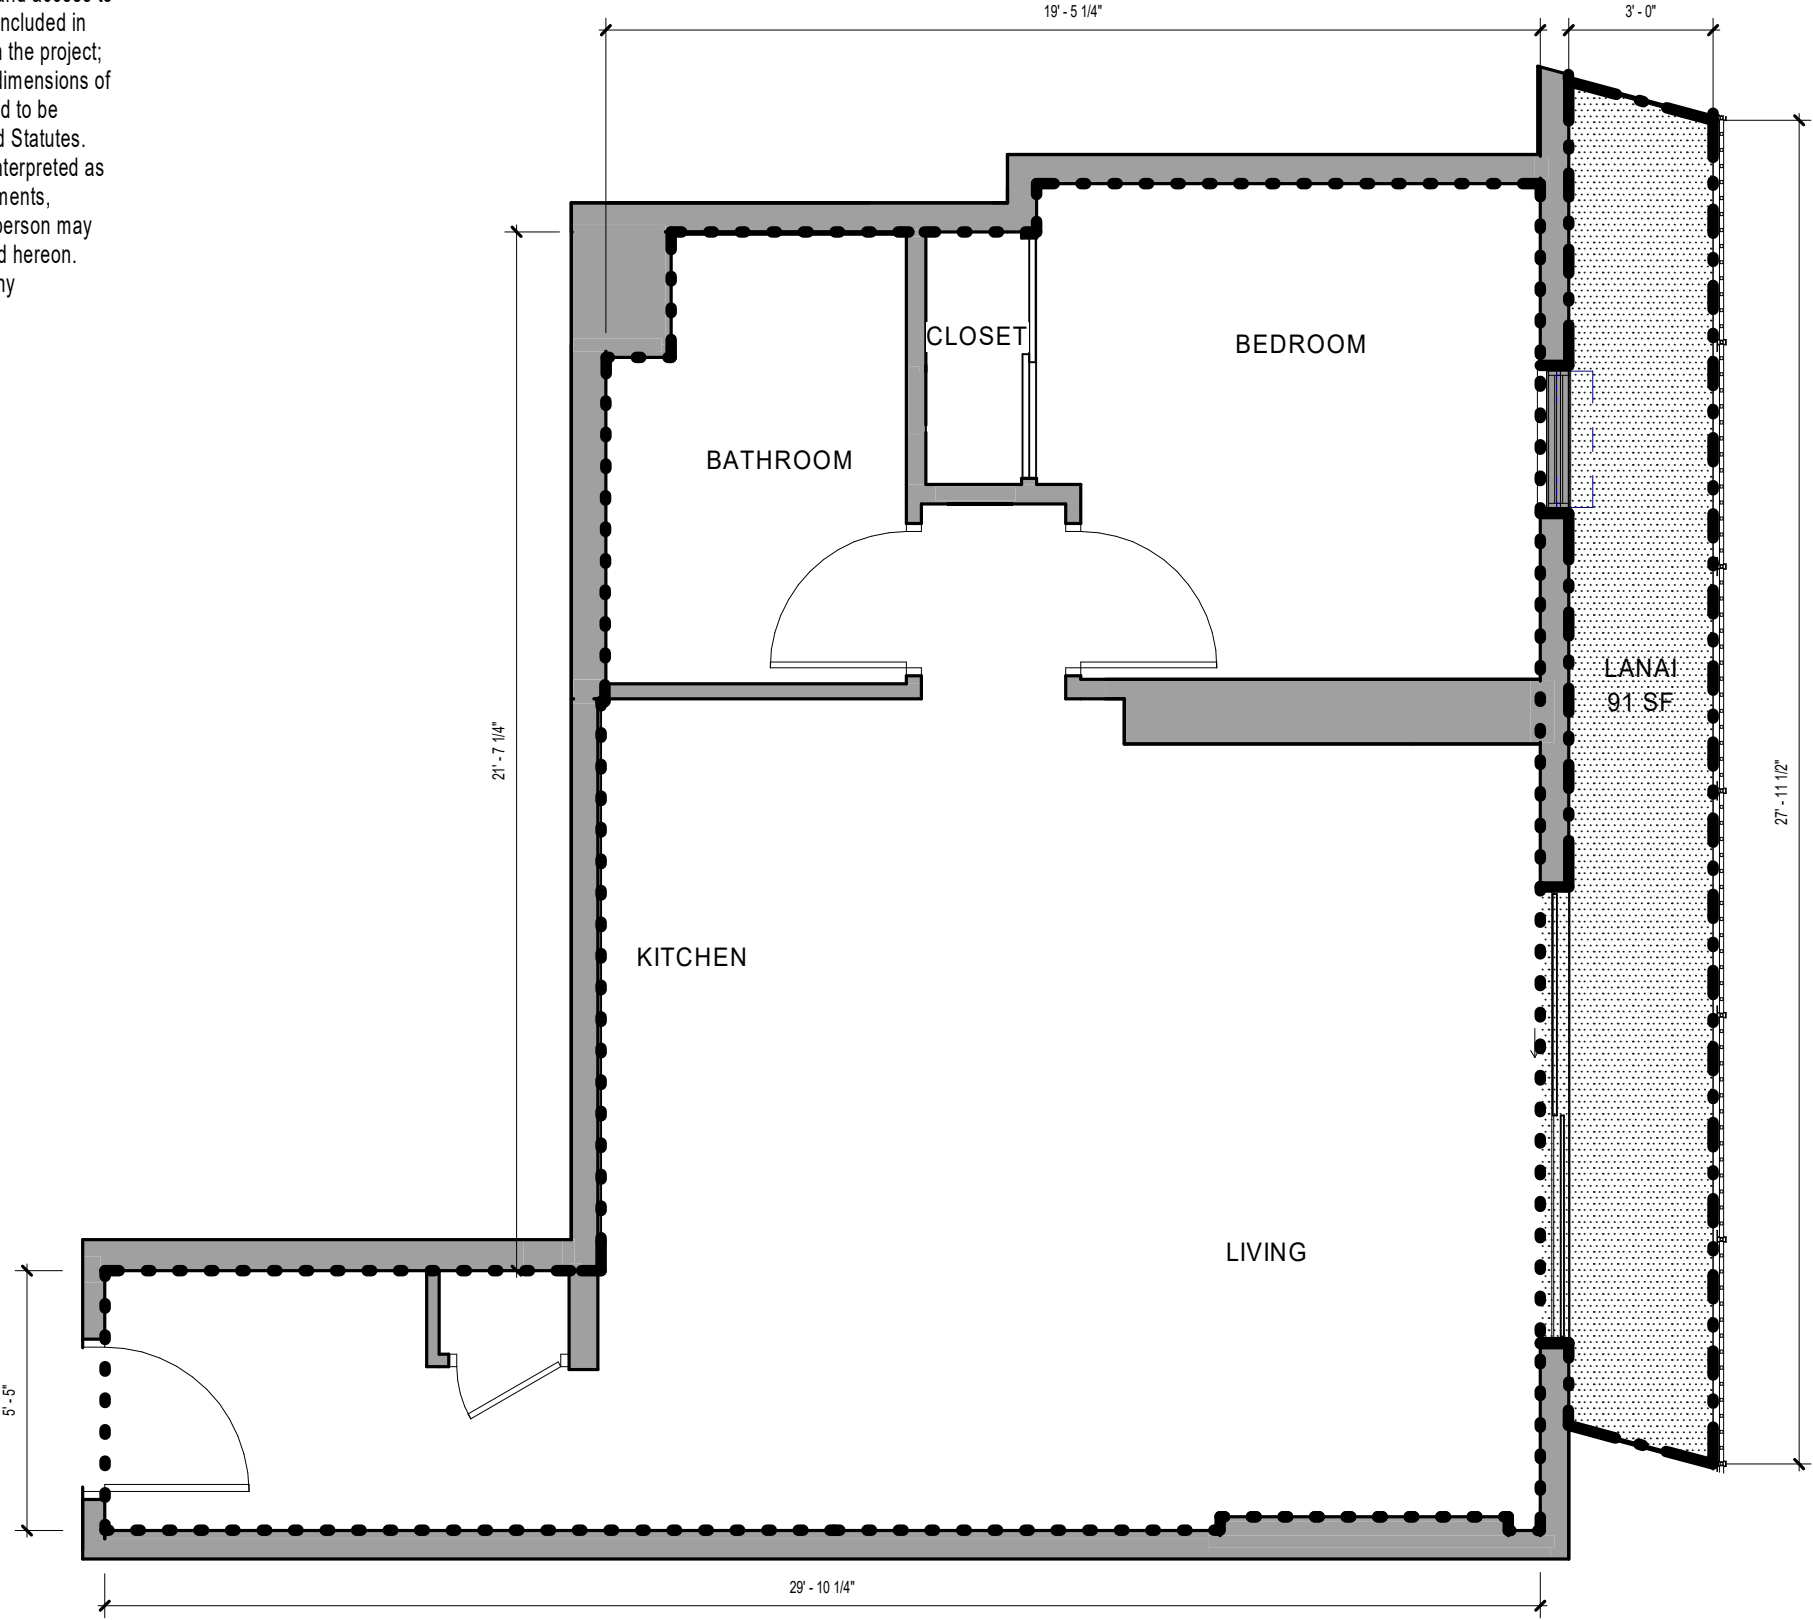

NOTE: ALL MEASUREMENTS AND AREAS ARE APPROXIMATE AND SUBJECT TO SLIGHT VARIANCES


LEGEND

- LCE-C: COMMERCIAL LIMITED COMMON ELEMENT
- GCE: GENERAL COMMON ELEMENT
- LCE-R: RESIDENTIAL LIMITED COMMON ELEMENT
- LCE-U: UNIT LIMITED COMMON ELEMENT
- COMMERCIAL OR RESIDENTIAL UNIT

LEGEND

- SF UNIT OUTLINE
- SF LANAI OUTLINE

KEY PLAN

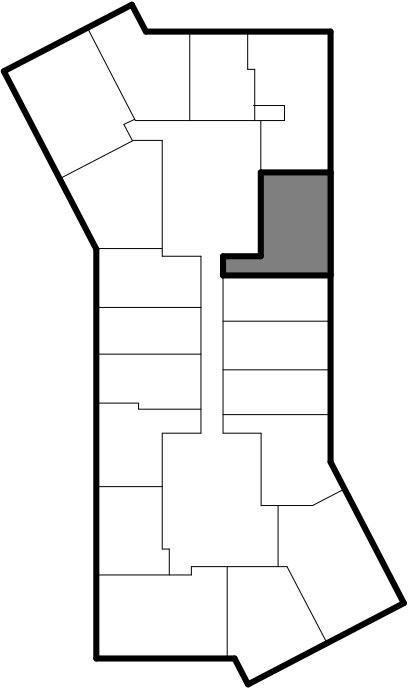

SOLOMON CORDWELL
BUENZ
255 California Street
3rd Floor
San Francisco, CA 94111

This work was prepared by me or under my supervision and construction of this project will be under my observation.

'A'ALI'I
TMK: 2-3-002:107

CONDOMINIUM MAP

Condominium Map:
RESIDENCE TYPE 1B-H
Scale:
As indicated

Unit Type:
1 BED / 1 BATH


Estimated Net Living Area:
588 SF

Unit Numbers:
(33) 912, 1012, 1112, 1212, 1312, 1412, 1512, 1612, 1712, 1812, 1912, 2012, 2112, 2212, 2312, 2412, 2512, 2612, 2712, 2812, 2912, 3012, 3112, 3212, 3312, 3412, 3512, 3612, 3712, 3812, 3912, 4012, 4112
Levels:
9, 10, 11, 12, 13, 14, 15, 16, 17, 18, 19, 20, 21, 22, 23, 24, 25, 26, 27, 28, 29, 30, 31, 32, 33, 34, 35, 36, 37, 38, 39, 40, 41

CPR-419-A

Date: 01.25.2021

This Condominium Map, which includes this sheet, is intended to show (1) a site plan for the project depicting the location, layout and access to a public road of all buildings included or anticipated to be included in the project; (2) elevations and floor plans of all buildings in the project; (3) the layouts, locations, boundaries, unit numbers, and dimensions of the units; and (4) other details which is specifically required to be shown pursuant to Section 514B-33 of the Hawaii Revised Statutes. This Condominium Map is not intended and shall not be interpreted as creating any obligation to construct or install any improvements, amenities or facilities as may be depicted herein, and no person may rely in any way on any other detail or other matter depicted hereon. This Condominium Map shall not be deemed to contain any representation or warranty whatsoever.

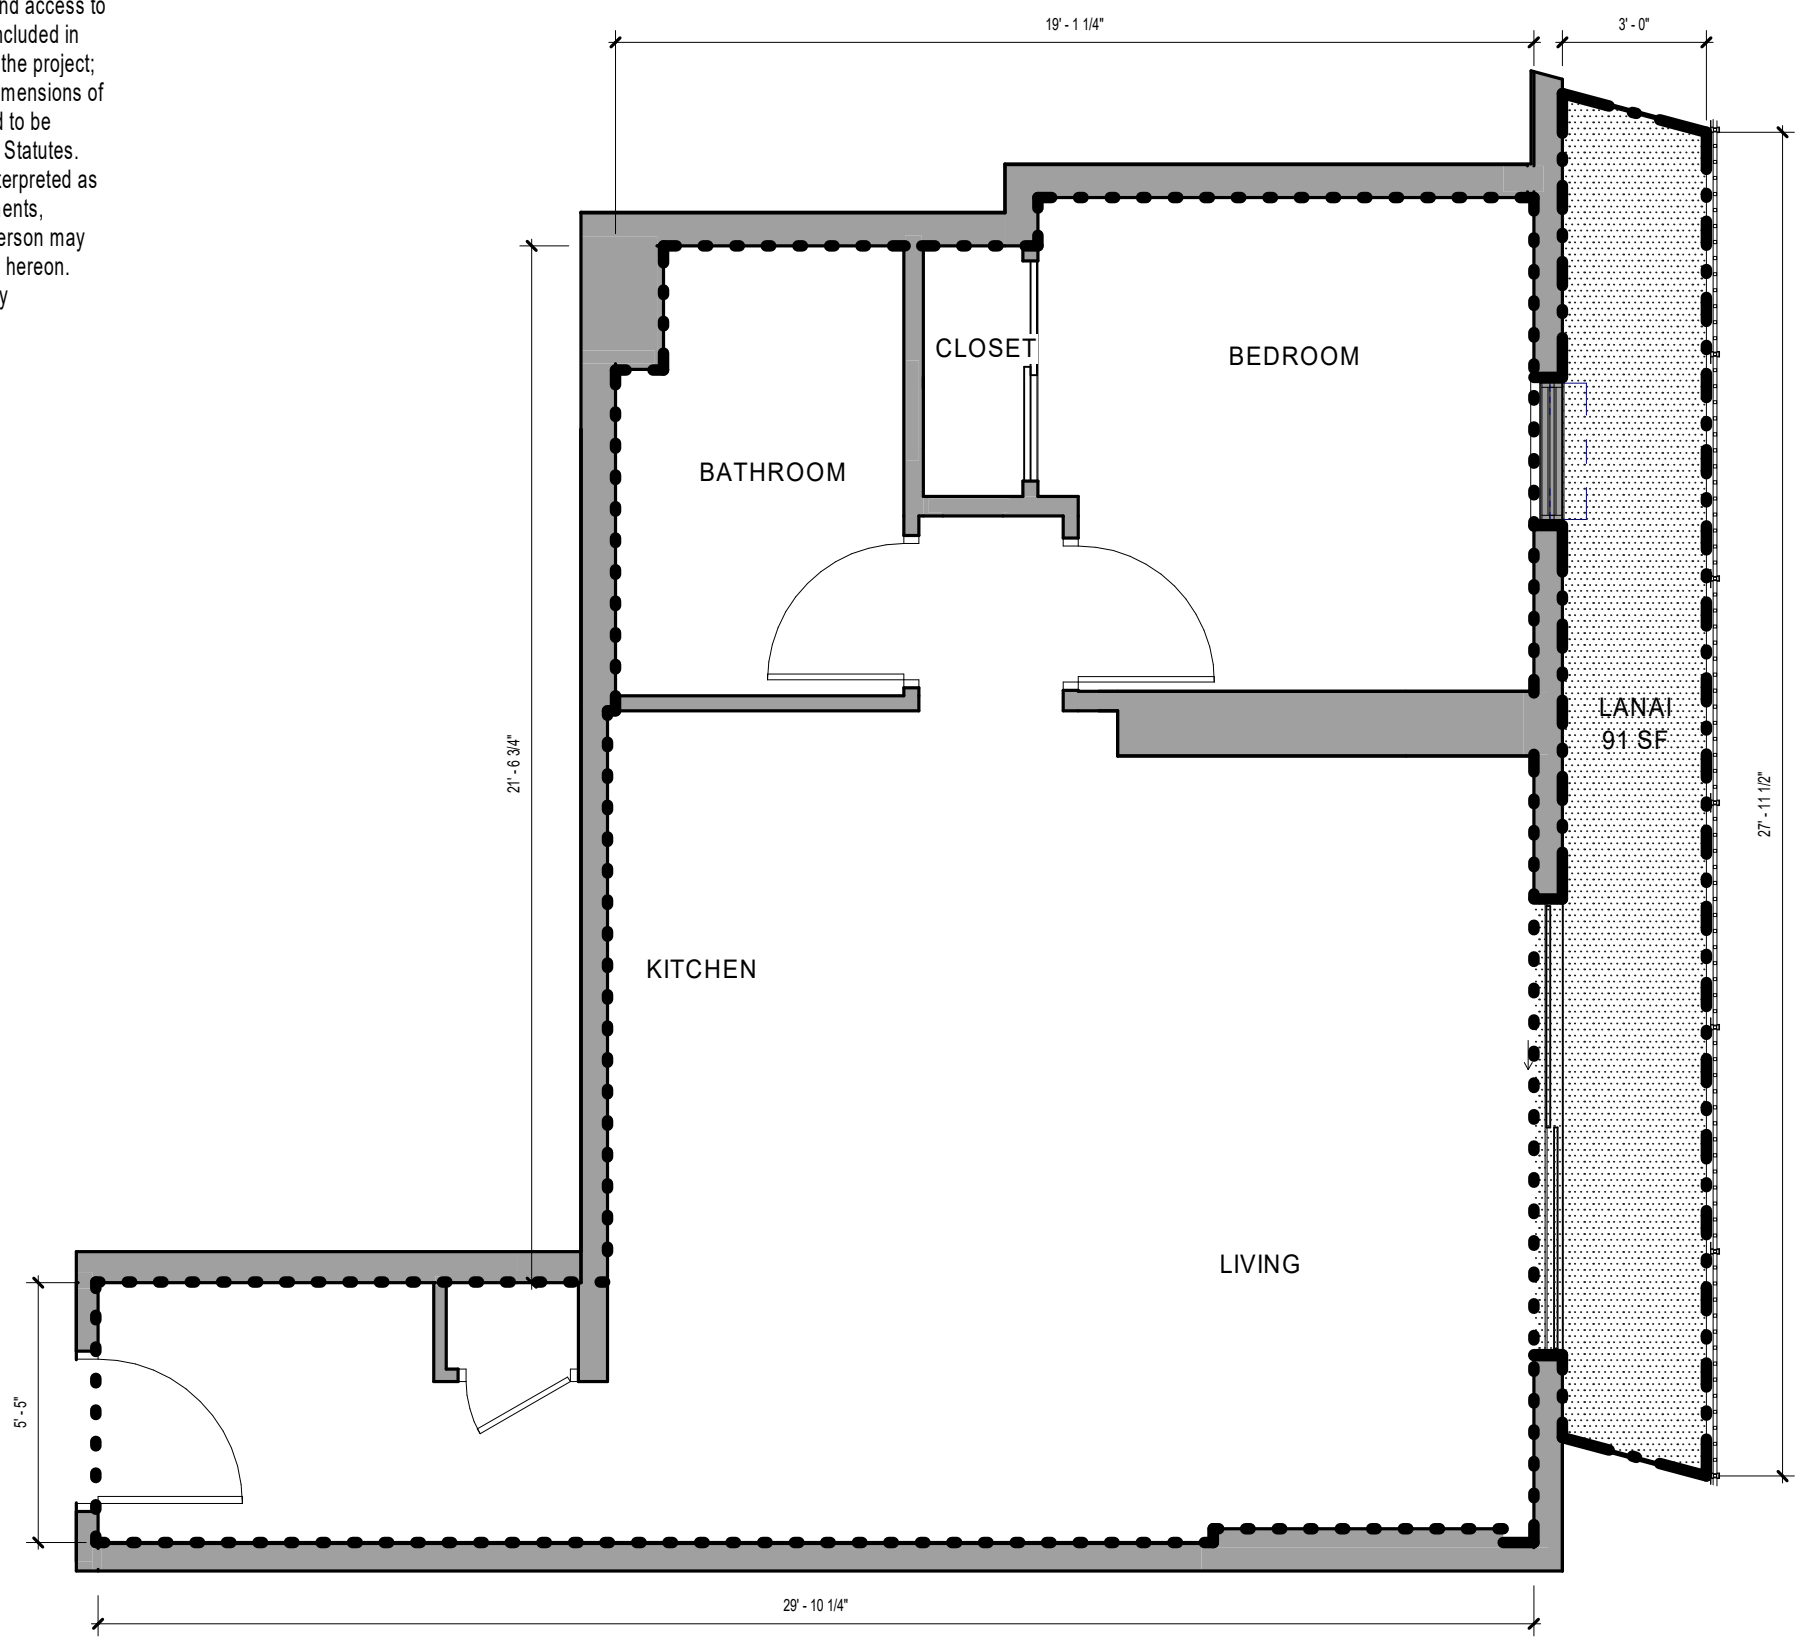

NOTE: ALL MEASUREMENTS AND AREAS ARE APPROXIMATE AND SUBJECT TO SLIGHT VARIANCES


LEGEND

- LCE-C: COMMERCIAL LIMITED COMMON ELEMENT
- GCE: GENERAL COMMON ELEMENT
- LCE-R: RESIDENTIAL LIMITED COMMON ELEMENT
- LCE-U: UNIT LIMITED COMMON ELEMENT
- COMMERCIAL OR RESIDENTIAL UNIT

LEGEND

- SF UNIT OUTLINE
- SF LANAI OUTLINE

KEY PLAN

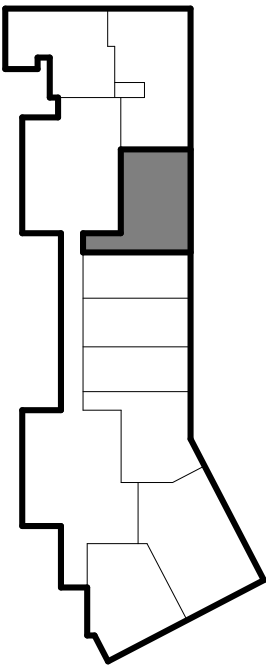

SOLOMON CORDWELL
BUENZ
255 California Street
3rd Floor
San Francisco, CA 94111

This work was prepared by me or under my supervision and construction of this project will be under my observation.

'A'ALI'I
TMK: 2-3-002:107

CONDOMINIUM MAP

Condominium Map:
RESIDENCE TYPE 1B-H
Scale:
As indicated

Unit Type:
1 BED / 1 BATH

Estimated Net Living Area:
582 SF


Unit Numbers:
(6) 212, 312, 412, 512, 612, 712

Levels:
2, 3, 4, 5, 6, 7

CPR-419-B

Date: 01.25.2021

This Condominium Map, which includes this sheet, is intended to show (1) a site plan for the project depicting the location, layout and access to a public road of all buildings included or anticipated to be included in the project; (2) elevations and floor plans of all buildings in the project; (3) the layouts, locations, boundaries, unit numbers, and dimensions of the units; and (4) other details which is specifically required to be shown pursuant to Section 514B-33 of the Hawaii Revised Statutes. This Condominium Map is not intended and shall not be interpreted as creating any obligation to construct or install any improvements, amenities or facilities as may be depicted herein, and no person may rely in any way on any other detail or other matter depicted hereon. This Condominium Map shall not be deemed to contain any representation or warranty whatsoever.

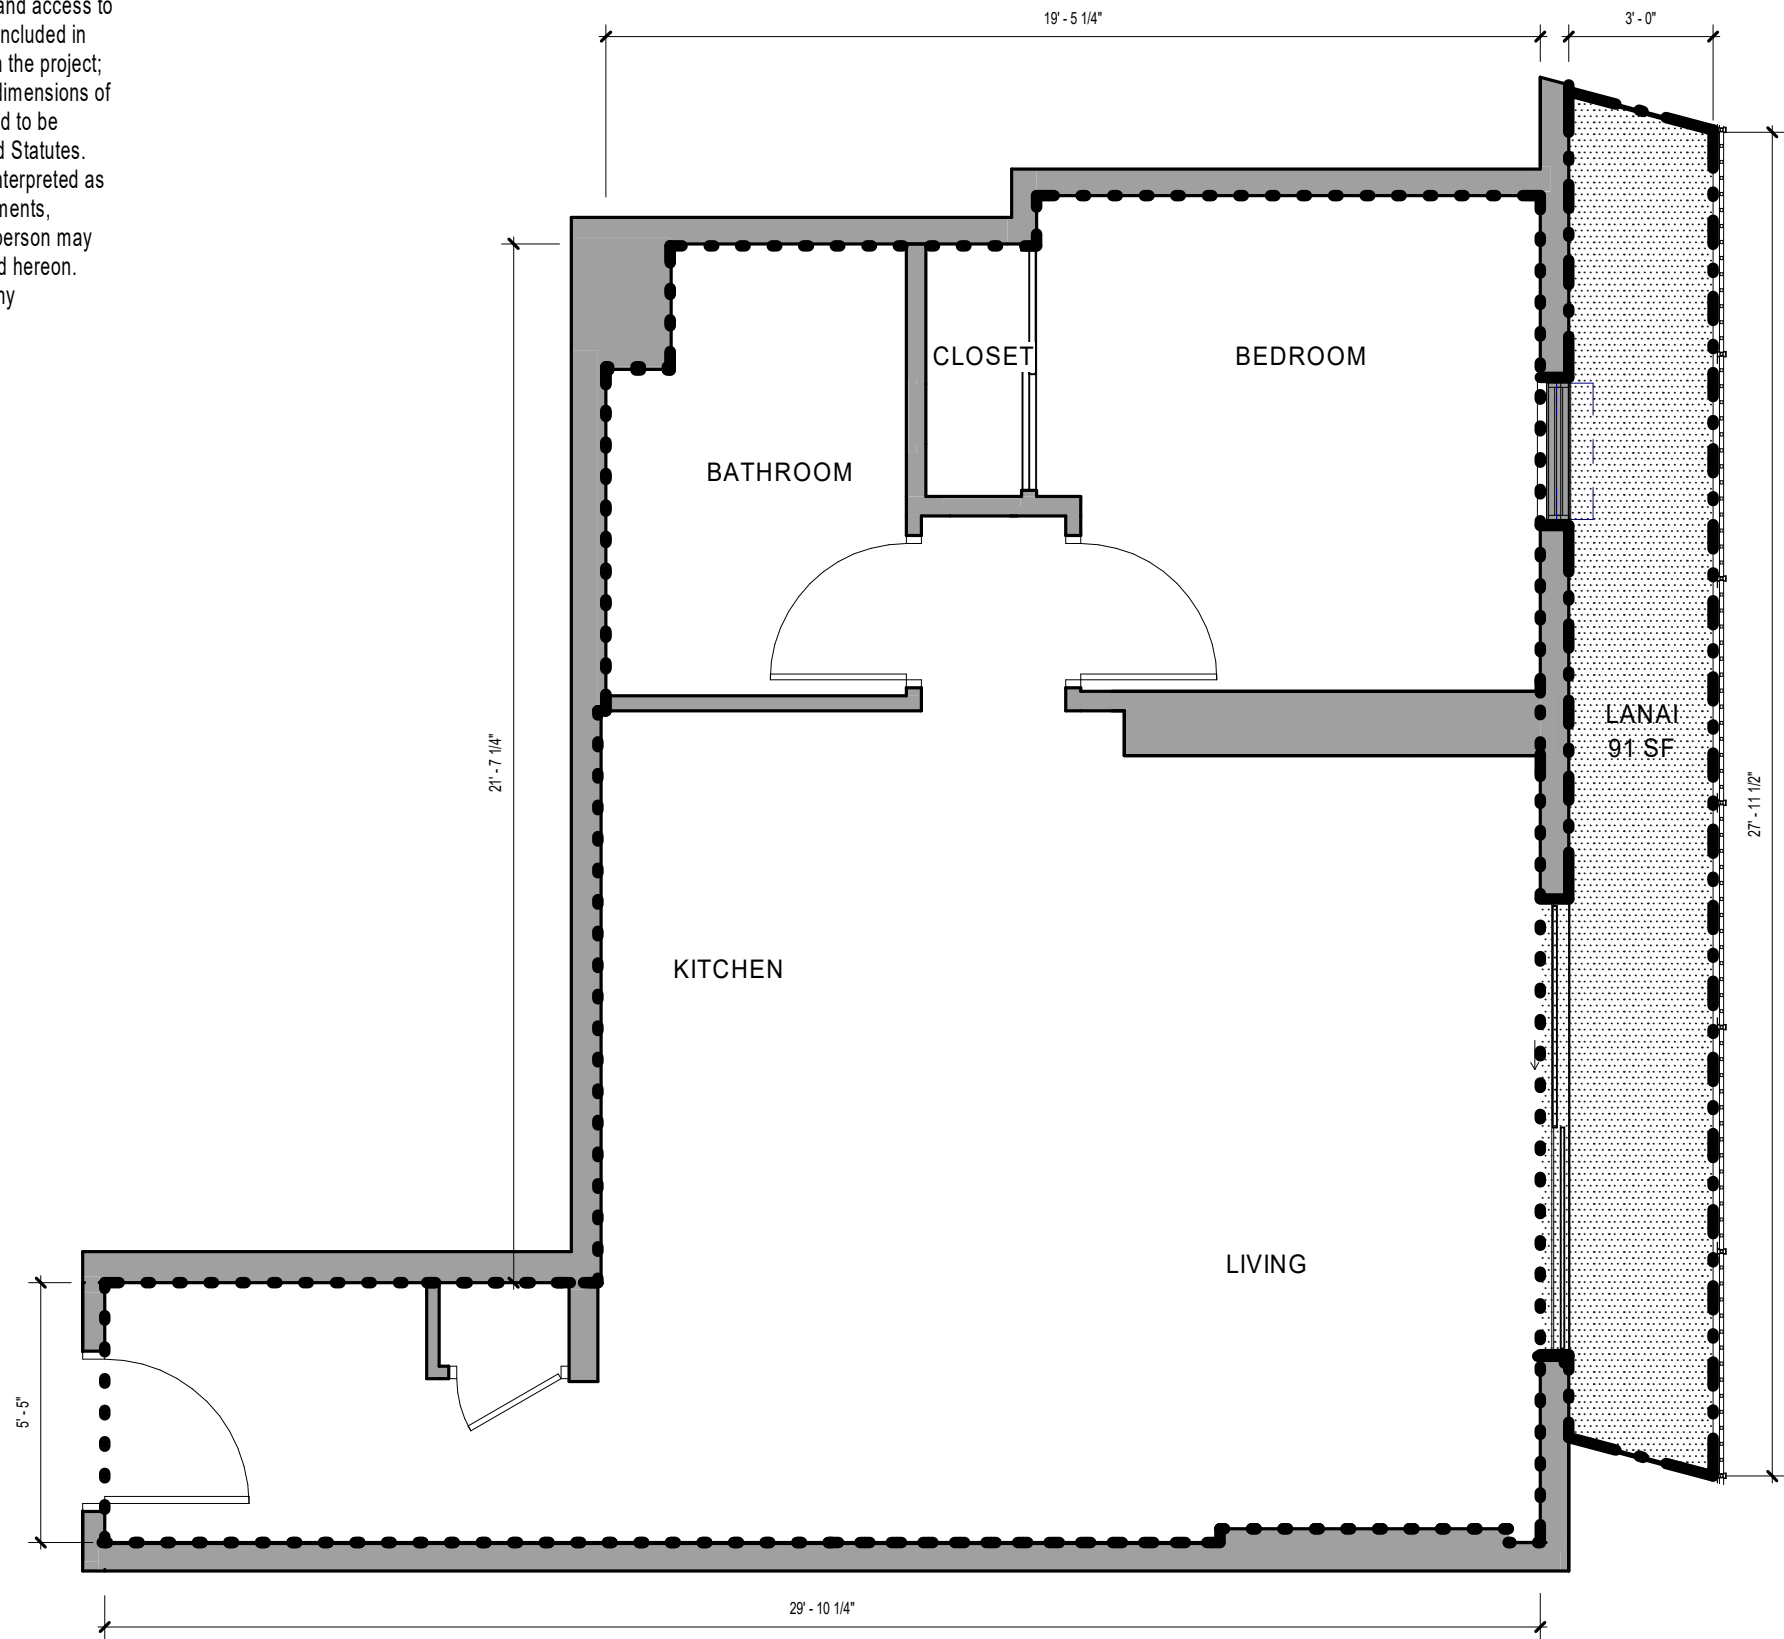

NOTE: ALL MEASUREMENTS AND AREAS ARE APPROXIMATE AND SUBJECT TO SLIGHT VARIANCES


LEGEND

- LCE-C: COMMERCIAL LIMITED COMMON ELEMENT
- GCE: GENERAL COMMON ELEMENT
- LCE-R: RESIDENTIAL LIMITED COMMON ELEMENT
- LCE-U: UNIT LIMITED COMMON ELEMENT
- COMMERCIAL OR RESIDENTIAL UNIT

LEGEND

- SF UNIT OUTLINE
- SF LANAI OUTLINE

KEY PLAN

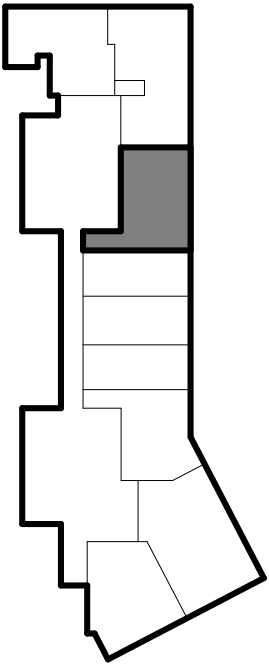

SOLOMON CORDWELL
BUENZ
255 California Street
3rd Floor
San Francisco, CA 94111

This work was prepared by me or under my supervision and construction of this project will be under my observation.

'A'ALI'I
TMK: 2-3-002:107

CONDOMINIUM MAP

Condominium Map:
RESIDENCE TYPE 1B-H
Scale:
As indicated

Unit Type:
1 BED / 1 BATH

Estimated Net Living Area:
588 SF

Unit Numbers:
(1) 812
Levels:
8

CPR-419-C

Date: 01.25.2021

This Condominium Map, which includes this sheet, is intended to show (1) a site plan for the project depicting the location, layout and access to a public road of all buildings included or anticipated to be included in the project; (2) elevations and floor plans of all buildings in the project; (3) the layouts, locations, boundaries, unit numbers, and dimensions of the units; and (4) other details which is specifically required to be shown pursuant to Section 514B-33 of the Hawaii Revised Statutes. This Condominium Map is not intended and shall not be interpreted as creating any obligation to construct or install any improvements, amenities or facilities as may be depicted herein, and no person may rely in any way on any other detail or other matter depicted hereon. This Condominium Map shall not be deemed to contain any representation or warranty whatsoever.

NOTE: ALL MEASUREMENTS AND AREAS ARE APPROXIMATE AND SUBJECT TO SLIGHT VARIANCES



LEGEND

- LCE-C: COMMERCIAL LIMITED COMMON ELEMENT
- GCE: GENERAL COMMON ELEMENT
- LCE-R: RESIDENTIAL LIMITED COMMON ELEMENT
- LCE-U: UNIT LIMITED COMMON ELEMENT
- COMMERICAL OR RESIDENTIAL UNIT

LEGEND

- SF UNIT OUTLINE
- SF LANAI OUTLINE


KEY PLAN

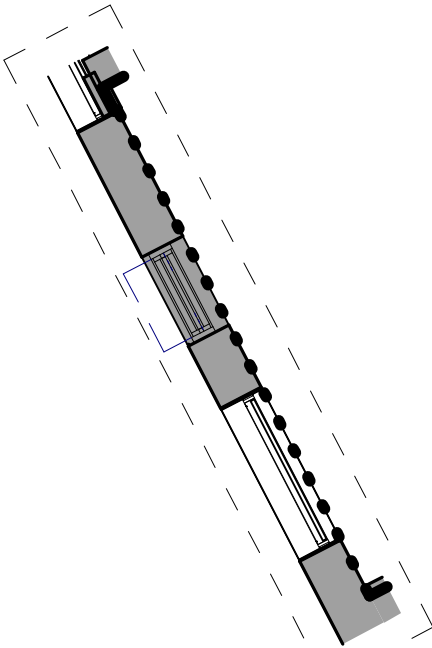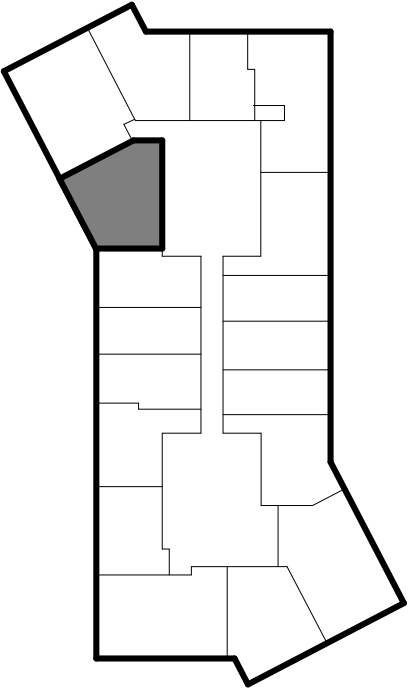

UNIT (16): 1013, 1213, 1413, 1613, 1813, 2013, 2213, 2413, 2613, 2813, 3013, 3213, 3413, 3613, 3813, 4013

UNIT (17): 0913, 1113, 1313, 1513, 1713, 1913, 2113, 2313, 2513, 2713, 2913, 3113, 3313, 3513, 3713, 3913, 4113

VARIES AT DIFFERENT LEVELS, REFER TO VARIATION B

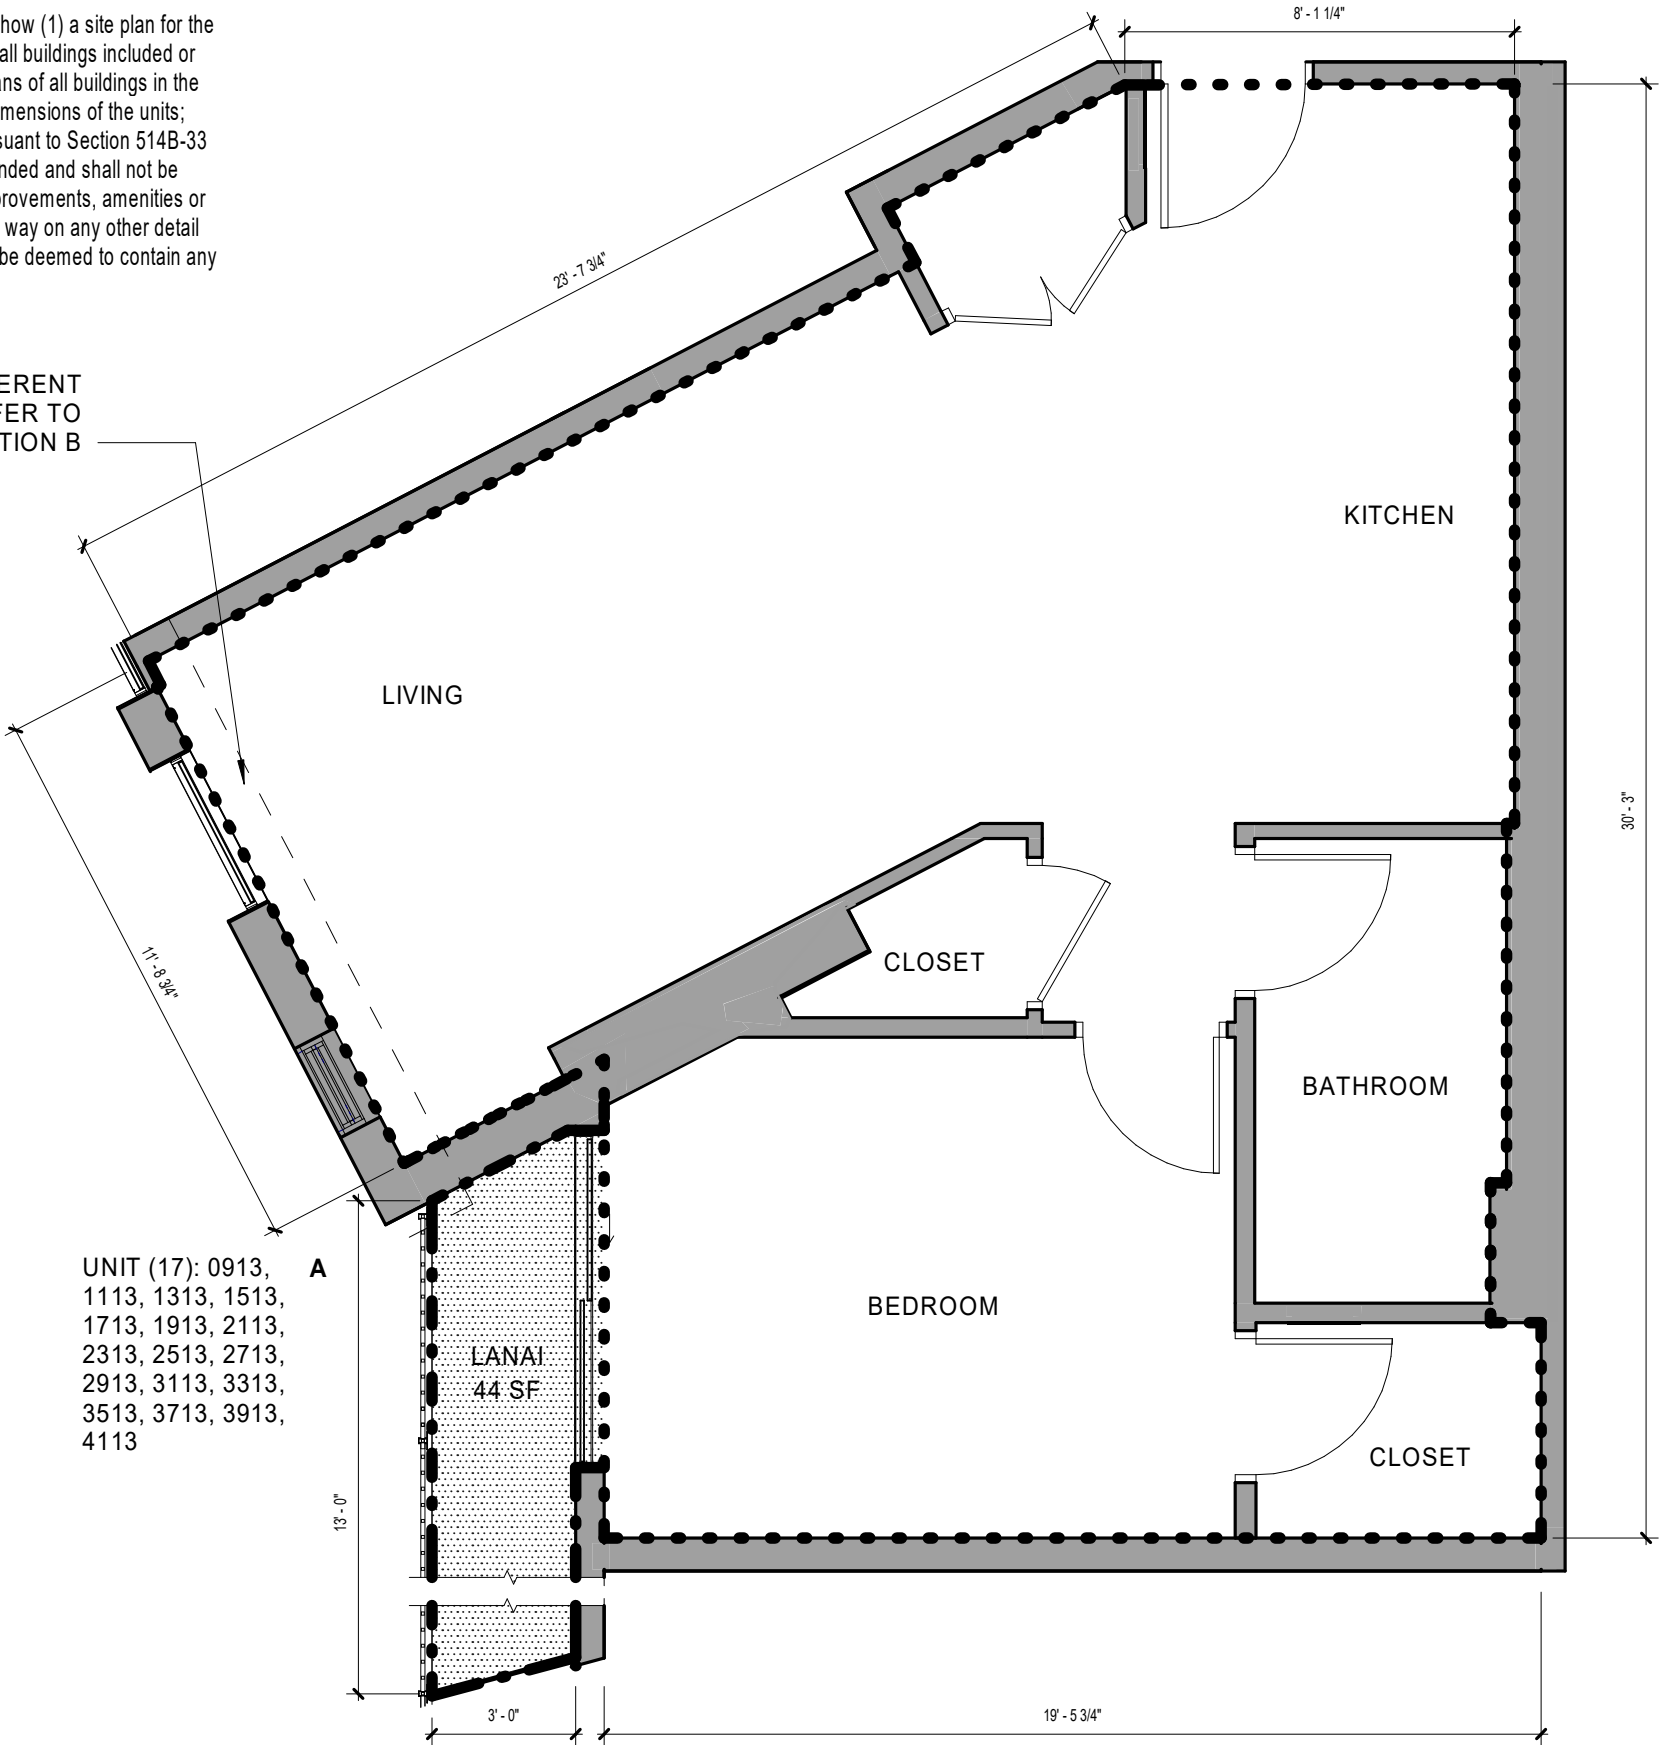

SOLOMON CORDWELL
BUENZ
255 California Street
3rd Floor
San Francisco, CA 94111

This work was prepared by me or under my supervision and construction of this project will be under my observation.

'A'ALI'I
TMK: 2-3-002:107

CONDOMINIUM MAP

Condominium Map:
RESIDENCE TYPE 1B-I
Scale:
As indicated
0 2' 4'

Unit Type:
1 BED / 1 BATH


Estimated Net Living Area:
624 SF

Unit Numbers:
(33) 913, 1013, 1113, 1213, 1313, 1413, 1513, 1613, 1713, 1813, 1913, 2013, 2113, 2213, 2313, 2413, 2513, 2613, 2713, 2813, 2913, 3013, 3113, 3213, 3313, 3413, 3513, 3613, 3713, 3813, 3913, 4013, 4113
Levels:
9, 10, 11, 12, 13, 14, 15, 16, 17, 18, 19, 20, 21, 22, 23, 24, 25, 26, 27, 28, 29, 30, 31, 32, 33, 34, 35, 36, 37, 38, 39, 40, 41

CPR-420

Date: 01.25.2021

This Condominium Map, which includes this sheet, is intended to show (1) a site plan for the project depicting the location, layout and access to a public road of all buildings included or anticipated to be included in the project; (2) elevations and floor plans of all buildings in the project; (3) the layouts, locations, boundaries, unit numbers, and dimensions of the units; and (4) other details which is specifically required to be shown pursuant to Section 514B-33 of the Hawaii Revised Statutes. This Condominium Map is not intended and shall not be interpreted as creating any obligation to construct or install any improvements, amenities or facilities as may be depicted herein, and no person may rely in any way on any other detail or other matter depicted hereon. This Condominium Map shall not be deemed to contain any representation or warranty whatsoever.

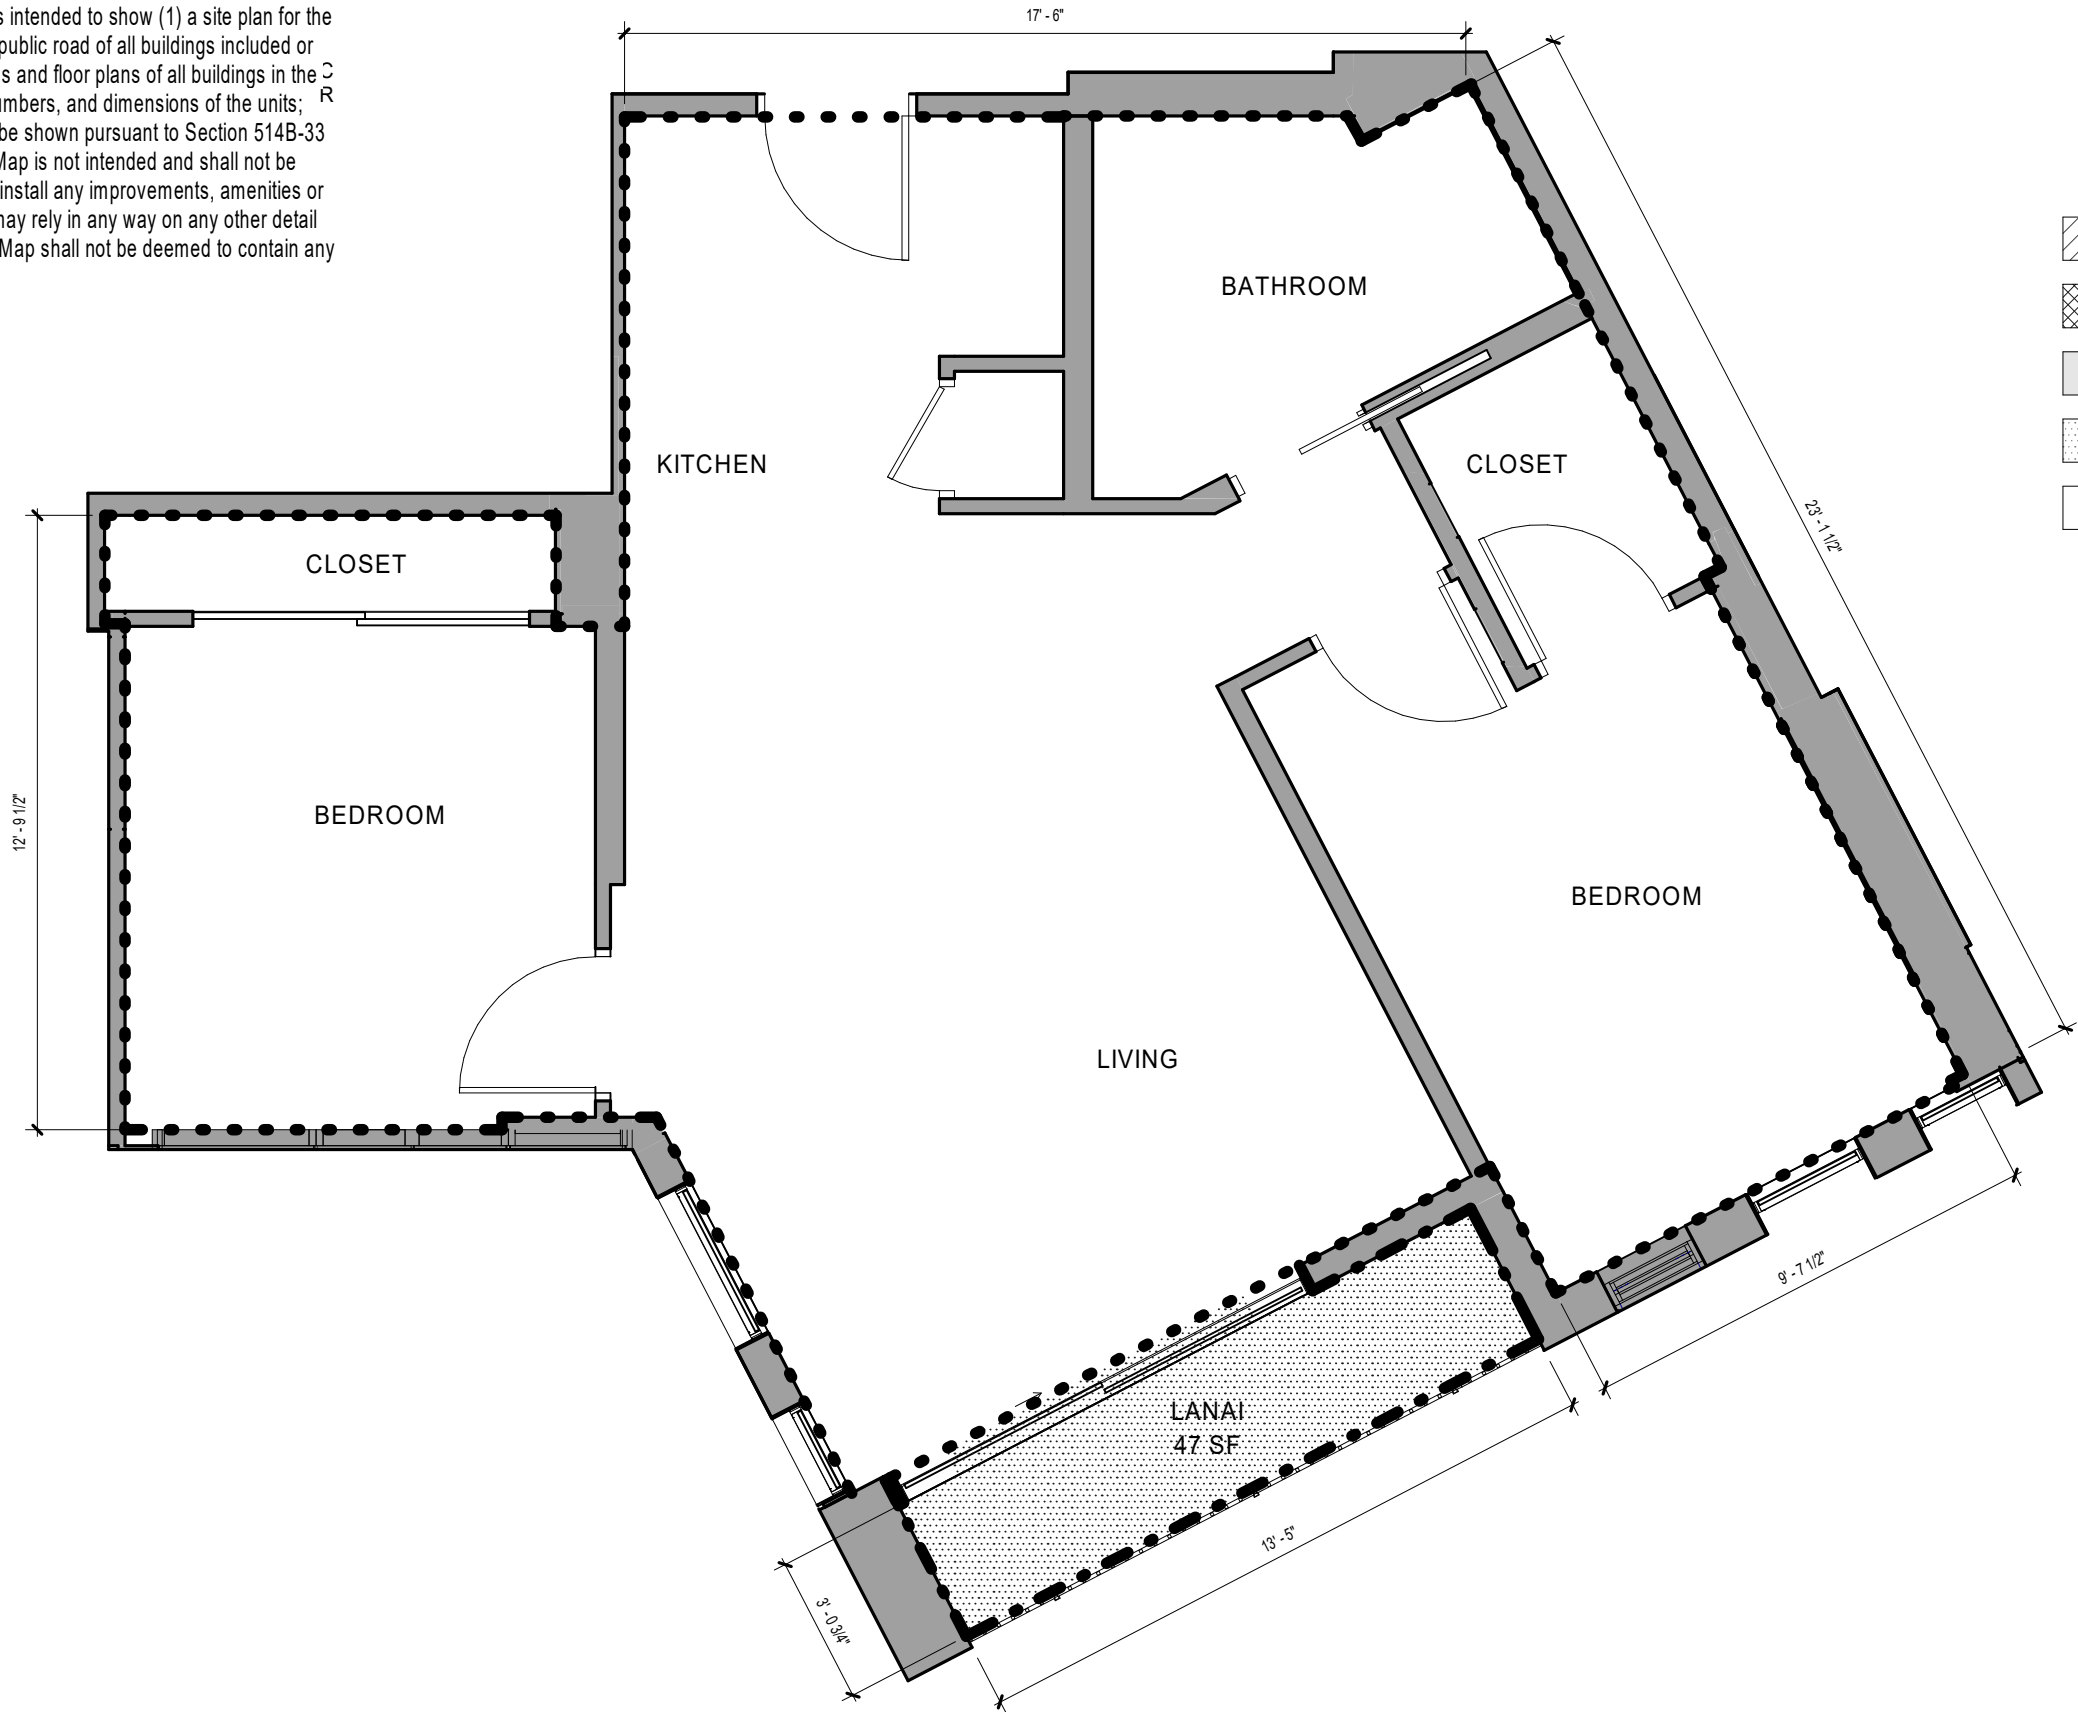


NOTE: ALL MEASUREMENTS AND AREAS ARE APPROXIMATE AND SUBJECT TO SLIGHT VARIANCES

- LEGEND**
- LCE-C: COMMERCIAL LIMITED COMMON ELEMENT
 - GCE: GENERAL COMMON ELEMENT
 - LCE-R: RESIDENTIAL LIMITED COMMON ELEMENT
 - LCE-U: UNIT LIMITED COMMON ELEMENT
 - COMMERICAL OR RESIDENTIAL UNIT

- LEGEND**
- SF UNIT OUTLINE
 - SF LANAI OUTLINE

KEY PLAN

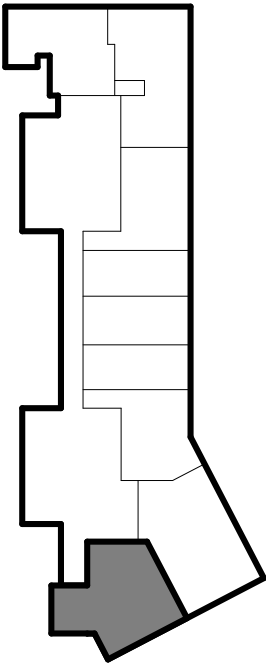

SCB SOLOMON CORDWELL
BUENZ
255 California Street
3rd Floor
San Francisco, CA 94111

This work was prepared by me or under my supervision and construction of this project will be under my observation.

'A'ALI'I
TMK: 2-3-002:107

CONDOMINIUM MAP

Condominium Map:
RESIDENCE TYPE 2B-A
Scale:
As indicated
0 2' 4'

Unit Type:
2 BED / 1 BATH


Estimated Net Living Area:
702 SF

Unit Numbers:
(1) 800
Levels:
8

CPR-421

Date: 01.25.2021


This Condominium Map, which includes this sheet, is intended to show (1) a site plan for the project depicting the location, layout and access to a public road of all buildings included or anticipated to be included in the project; (2) elevations and floor plans of all buildings in the project; (3) the layouts, locations, boundaries, unit numbers, and dimensions of the units; and (4) other details which is specifically required to be shown pursuant to Section 514B-33 of the Hawaii Revised Statutes. This Condominium Map is not intended and shall not be interpreted as creating any obligation to construct or install any improvements, amenities or facilities as may be depicted herein, and no person may rely in any way on any other detail or other matter depicted hereon. This Condominium Map shall not be deemed to contain any representation or warranty whatsoever.

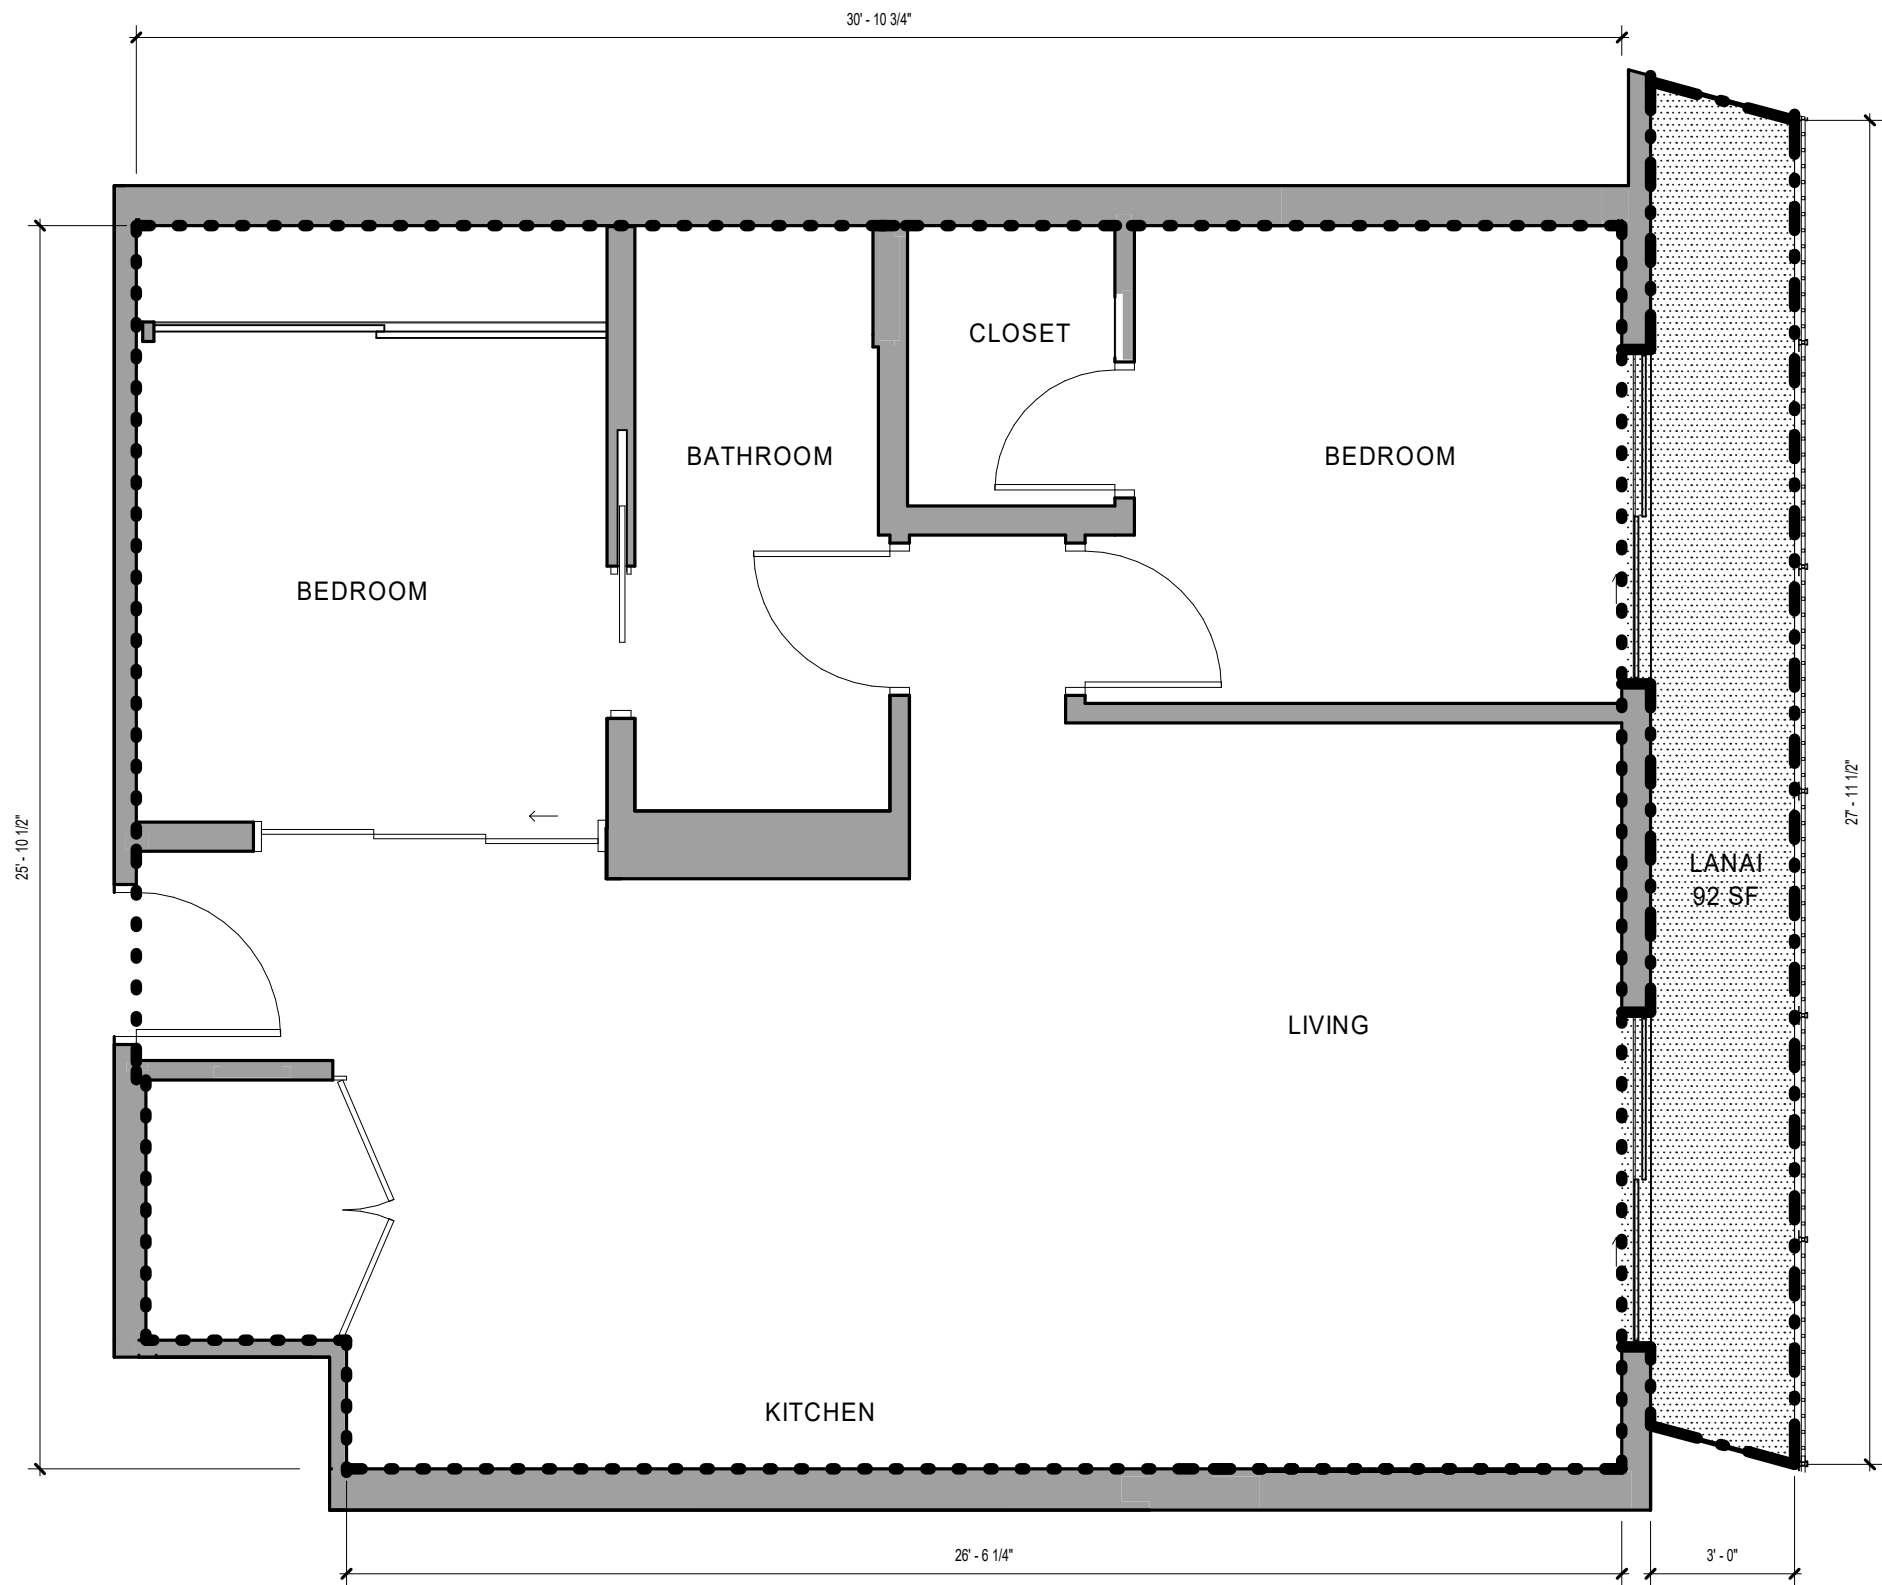

NOTE: ALL MEASUREMENTS AND AREAS ARE APPROXIMATE AND SUBJECT TO SLIGHT VARIANCES

- LEGEND**
- LCE-C: COMMERCIAL LIMITED COMMON ELEMENT
 - GCE: GENERAL COMMON ELEMENT
 - LCE-R: RESIDENTIAL LIMITED COMMON ELEMENT
 - LCE-U: UNIT LIMITED COMMON ELEMENT
 - COMMERICAL OR RESIDENTIAL UNIT

- LEGEND**
- SF UNIT OUTLINE
 - SF LANAI OUTLINE

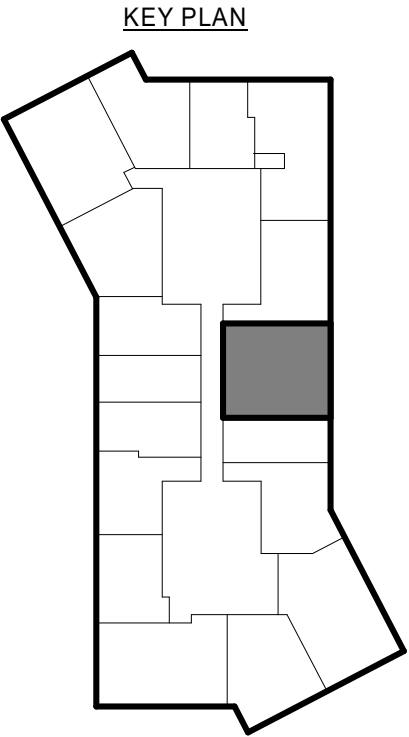

SCB SOLOMON CORDWELL
BUENZ
255 California Street
3rd Floor
San Francisco, CA 94111

This work was prepared by me or under my supervision and construction of this project will be under my observation.

'A'ALI'I
TMK: 2-3-002:107

CONDOMINIUM MAP

Condominium Map:
RESIDENCE TYPE 2B-B
Scale:
As indicated

Unit Type:
2 BED / 1 BATH

Estimated Net Living Area:
787 SF

Unit Numbers:
(2) 908, 1008


Levels:
9, 10

CPR-422

Date: 01.25.2021

This Condominium Map, which includes this sheet, is intended to show (1) a site plan for the project depicting the location, layout and access to a public road of all buildings included or anticipated to be included in the project; (2) elevations and floor plans of all buildings in the project; (3) the layouts, locations, boundaries, unit numbers, and dimensions of the units; and (4) other details which is specifically required to be shown pursuant to Section 514B-33 of the Hawaii Revised Statutes. This Condominium Map is not intended and shall not be interpreted as creating any obligation to construct or install any improvements, amenities or facilities as may be depicted herein, and no person may rely in any way on any other detail or other matter depicted hereon. This Condominium Map shall not be deemed to contain any representation or warranty whatsoever.

NOTE: ALL MEASUREMENTS AND AREAS ARE APPROXIMATE AND SUBJECT TO SLIGHT VARIANCES

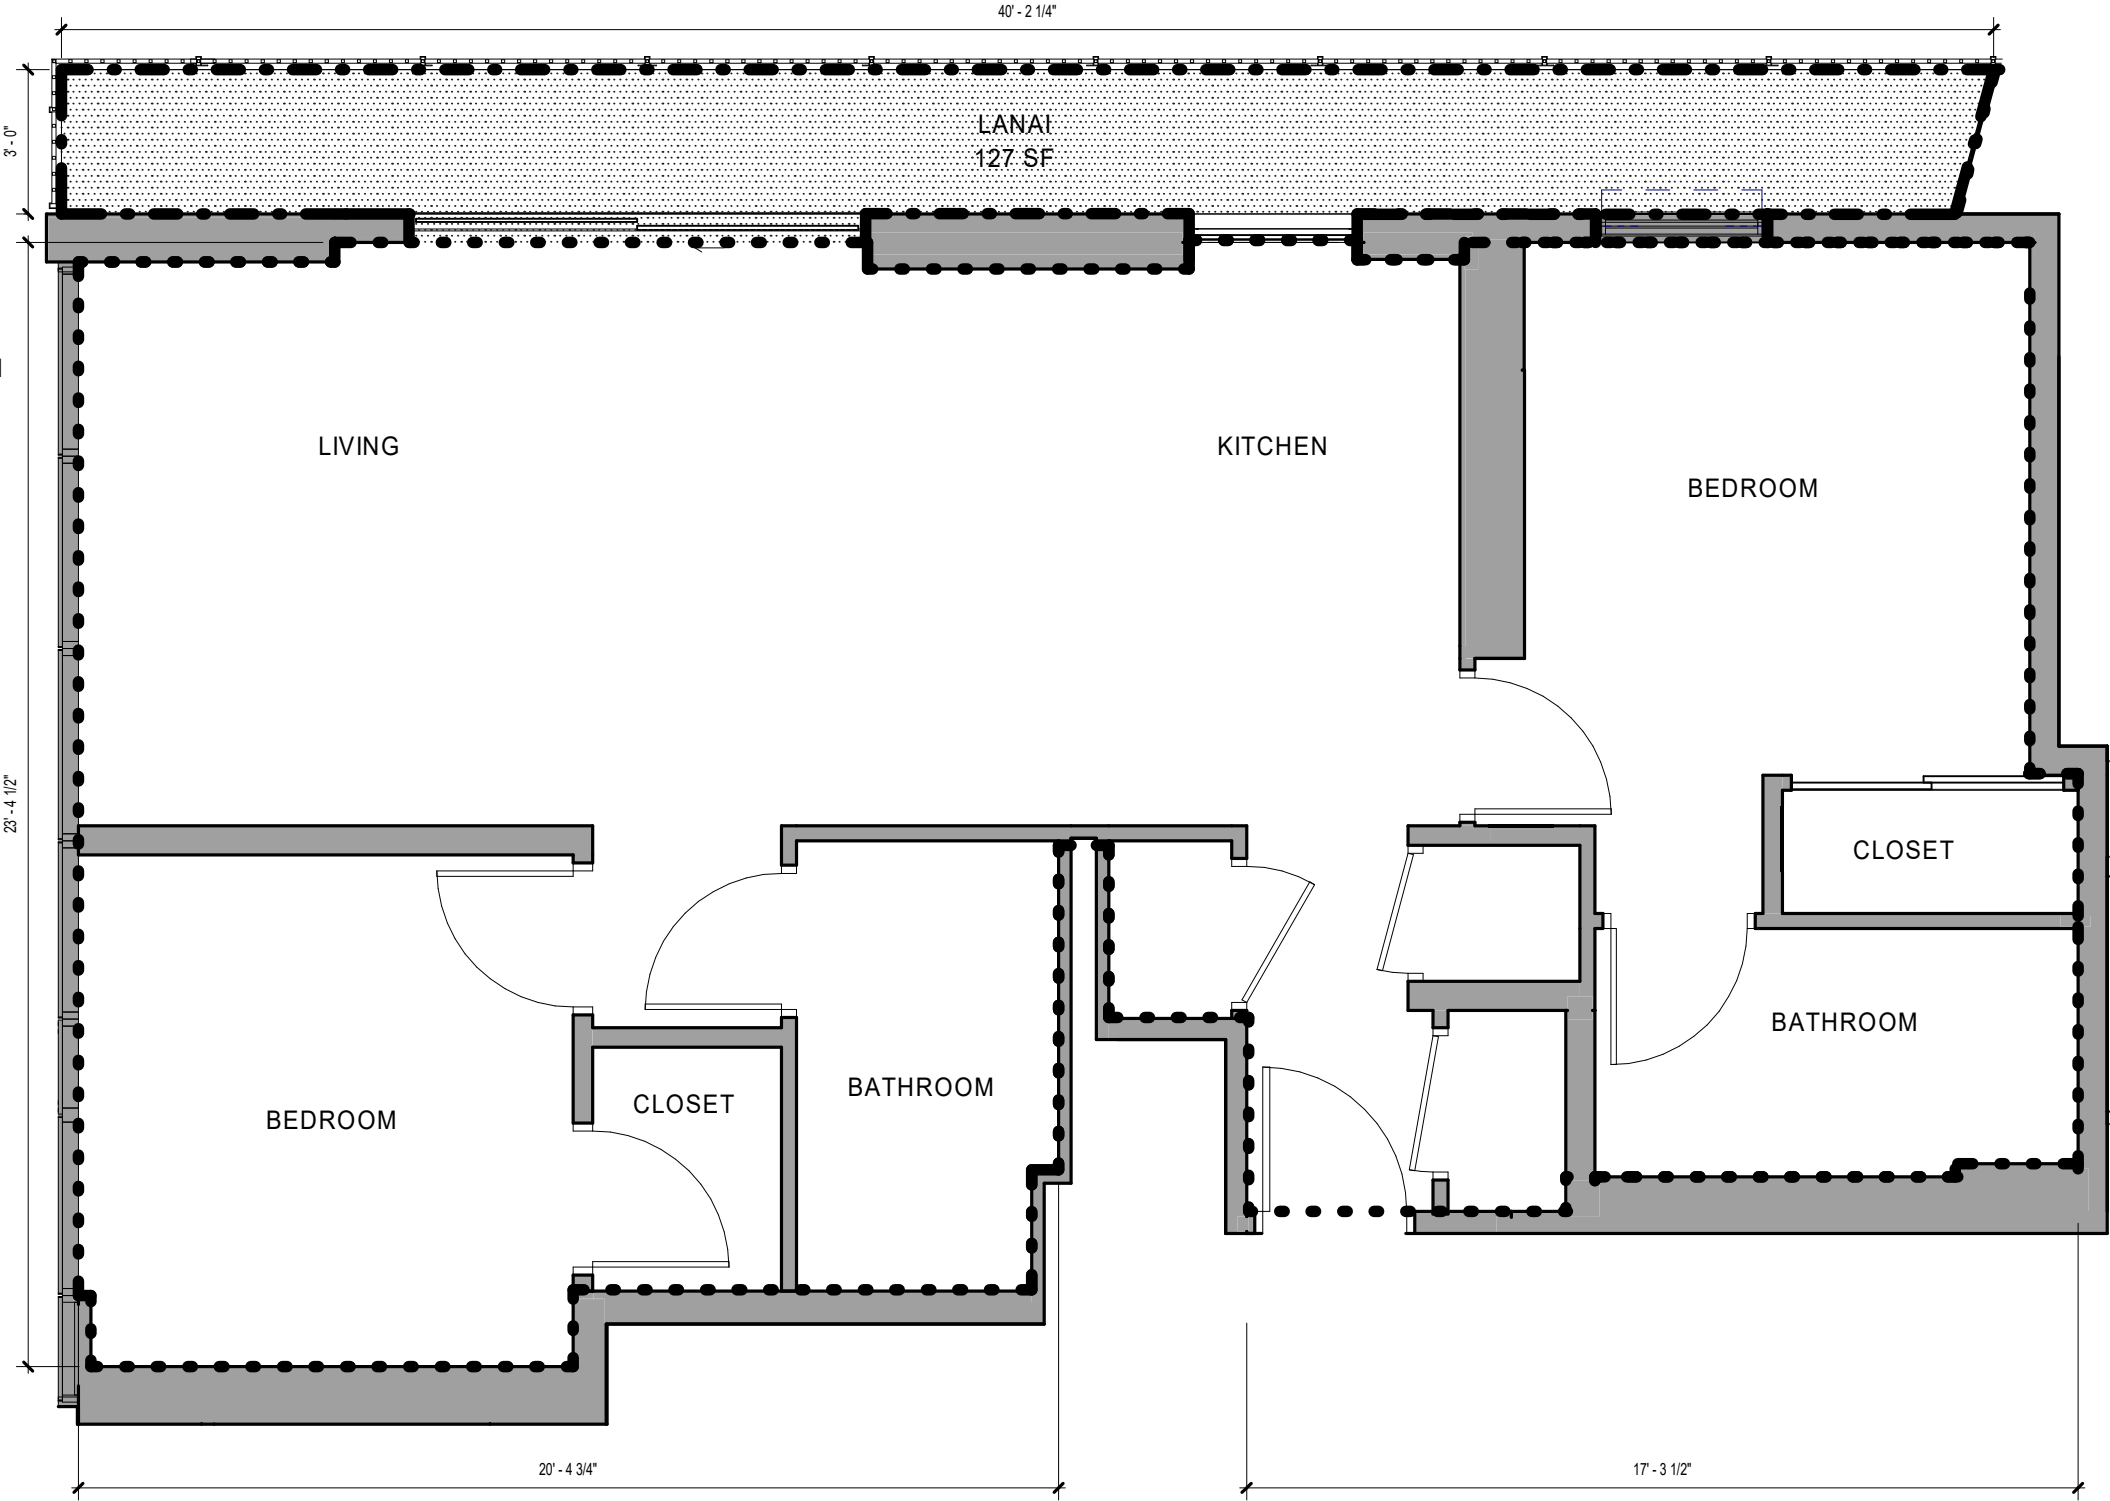


LEGEND


- LCE-C: COMMERCIAL LIMITED COMMON ELEMENT
- GCE: GENERAL COMMON ELEMENT
- LCE-R: RESIDENTIAL LIMITED COMMON ELEMENT
- LCE-U: UNIT LIMITED COMMON ELEMENT
- COMMERCIAL OR RESIDENTIAL UNIT

LEGEND

- SF UNIT OUTLINE
- SF LANAI OUTLINE

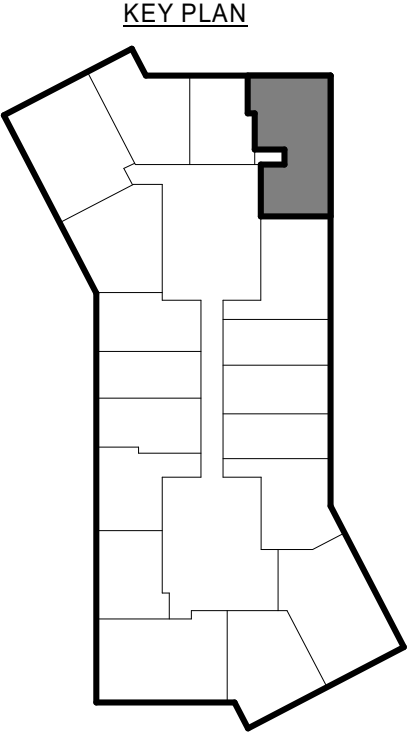

This Condominium Map, which includes this sheet, is intended to show (1) a site plan for the project depicting the location, layout and access to a public road of all buildings included or anticipated to be included in the project; (2) elevations and floor plans of all buildings in the project; (3) the layouts, locations, boundaries, unit numbers, and dimensions of the units; and (4) other details which is specifically required to be shown pursuant to Section 514B-33 of the Hawaii Revised Statutes. This Condominium Map is not intended and shall not be interpreted as creating any obligation to construct or install any improvements, amenities or facilities as may be depicted herein, and no person may rely in any way on any other detail or other matter depicted hereon. This Condominium Map shall not be deemed to contain any representation or warranty whatsoever.

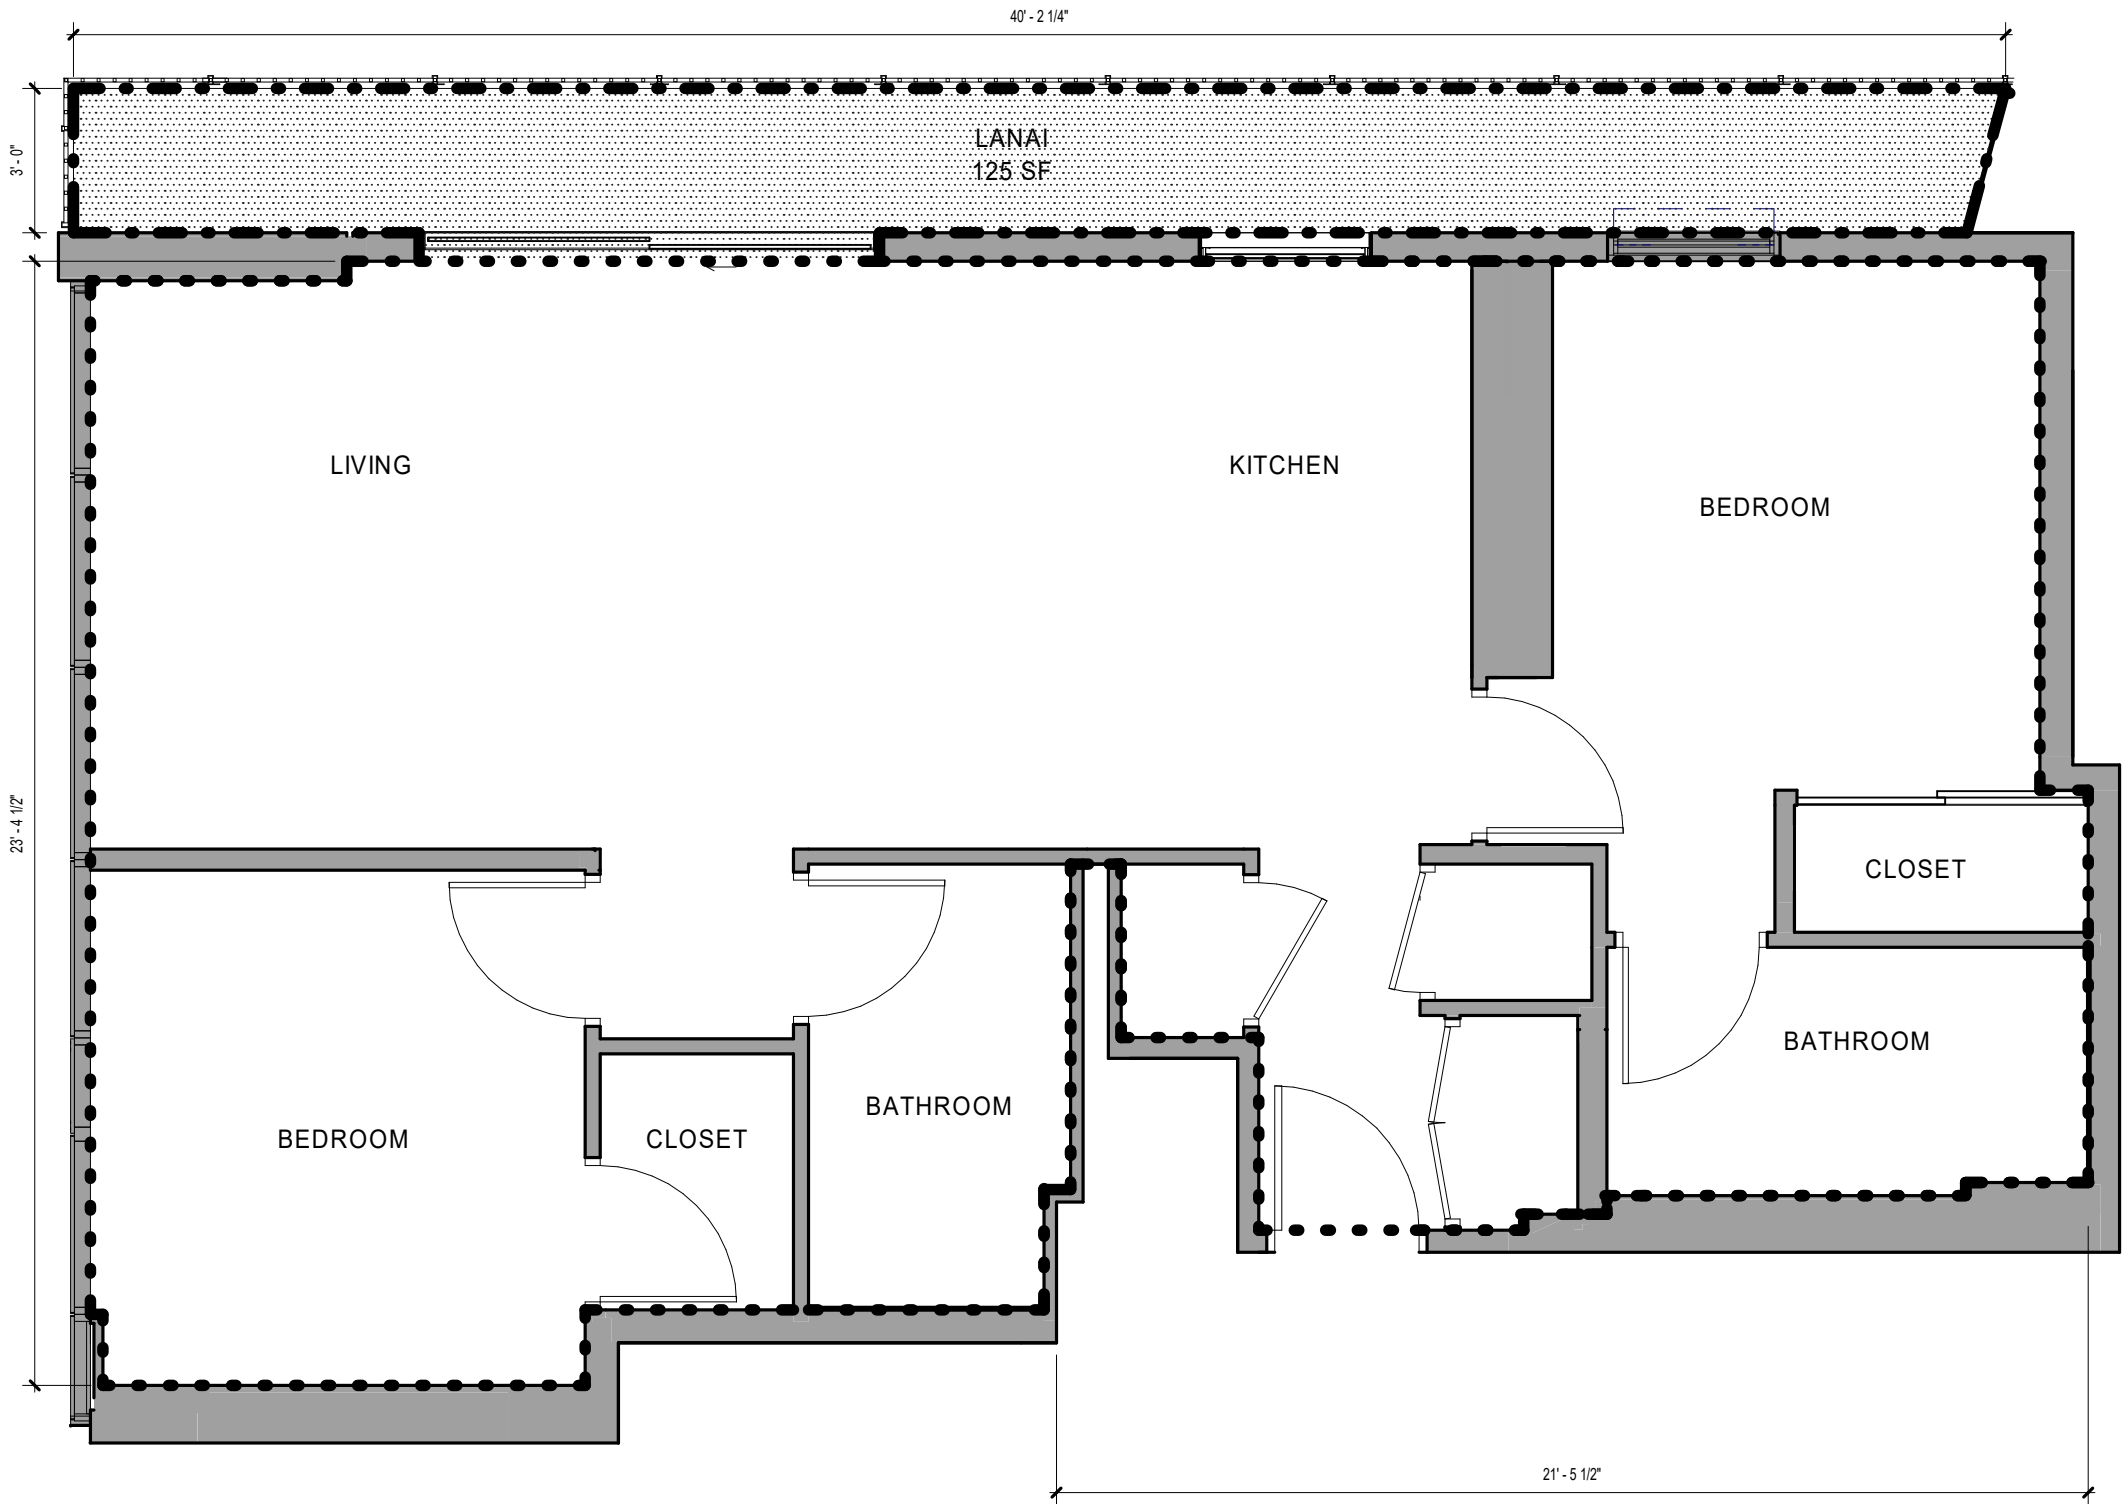

NOTE: ALL MEASUREMENTS AND AREAS ARE APPROXIMATE AND SUBJECT TO SLIGHT VARIANCES


LEGEND

- LCE-C: COMMERCIAL LIMITED COMMON ELEMENT
- GCE: GENERAL COMMON ELEMENT
- LCE-R: RESIDENTIAL LIMITED COMMON ELEMENT
- LCE-U: UNIT LIMITED COMMON ELEMENT
- COMMERICAL OR RESIDENTIAL UNIT

LEGEND

- SF UNIT OUTLINE
- SF LANAI OUTLINE

KEY PLAN

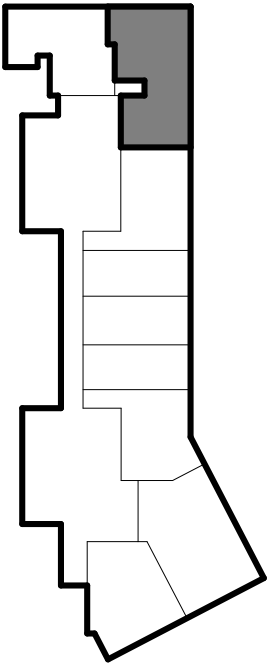

SCB SOLOMON CORDWELL
BUENZ
255 California Street
3rd Floor
San Francisco, CA 94111

This work was prepared by me or under my supervision and construction of this project will be under my observation.

'A'ALI'
TMK: 2-3-002:107

CONDOMINIUM MAP

Condominium Map:
RESIDENCE TYPE 2B-E
Scale:
As indicated
0 2' 4'

Unit Type:
2 BED / 2 BATH

Estimated Net Living Area:
845 SF


Unit Numbers:
(7) 214, 314, 414, 514, 614, 714

Levels:
2, 3, 4, 5, 6, 7

CPR-423-B

Date: 01.25.2021

This Condominium Map, which includes this sheet, is intended to show (1) a site plan for the project depicting the location, layout and access to a public road of all buildings included or anticipated to be included in the project; (2) elevations and floor plans of all buildings in the project; (3) the layouts, locations, boundaries, unit numbers, and dimensions of the units; and (4) other details which is specifically required to be shown pursuant to Section 514B-33 of the Hawaii Revised Statutes. This Condominium Map is not intended and shall not be interpreted as creating any obligation to construct or install any improvements, amenities or facilities as may be depicted herein, and no person may rely in any way on any other detail or other matter depicted hereon. This Condominium Map shall not be deemed to contain any representation or warranty whatsoever.

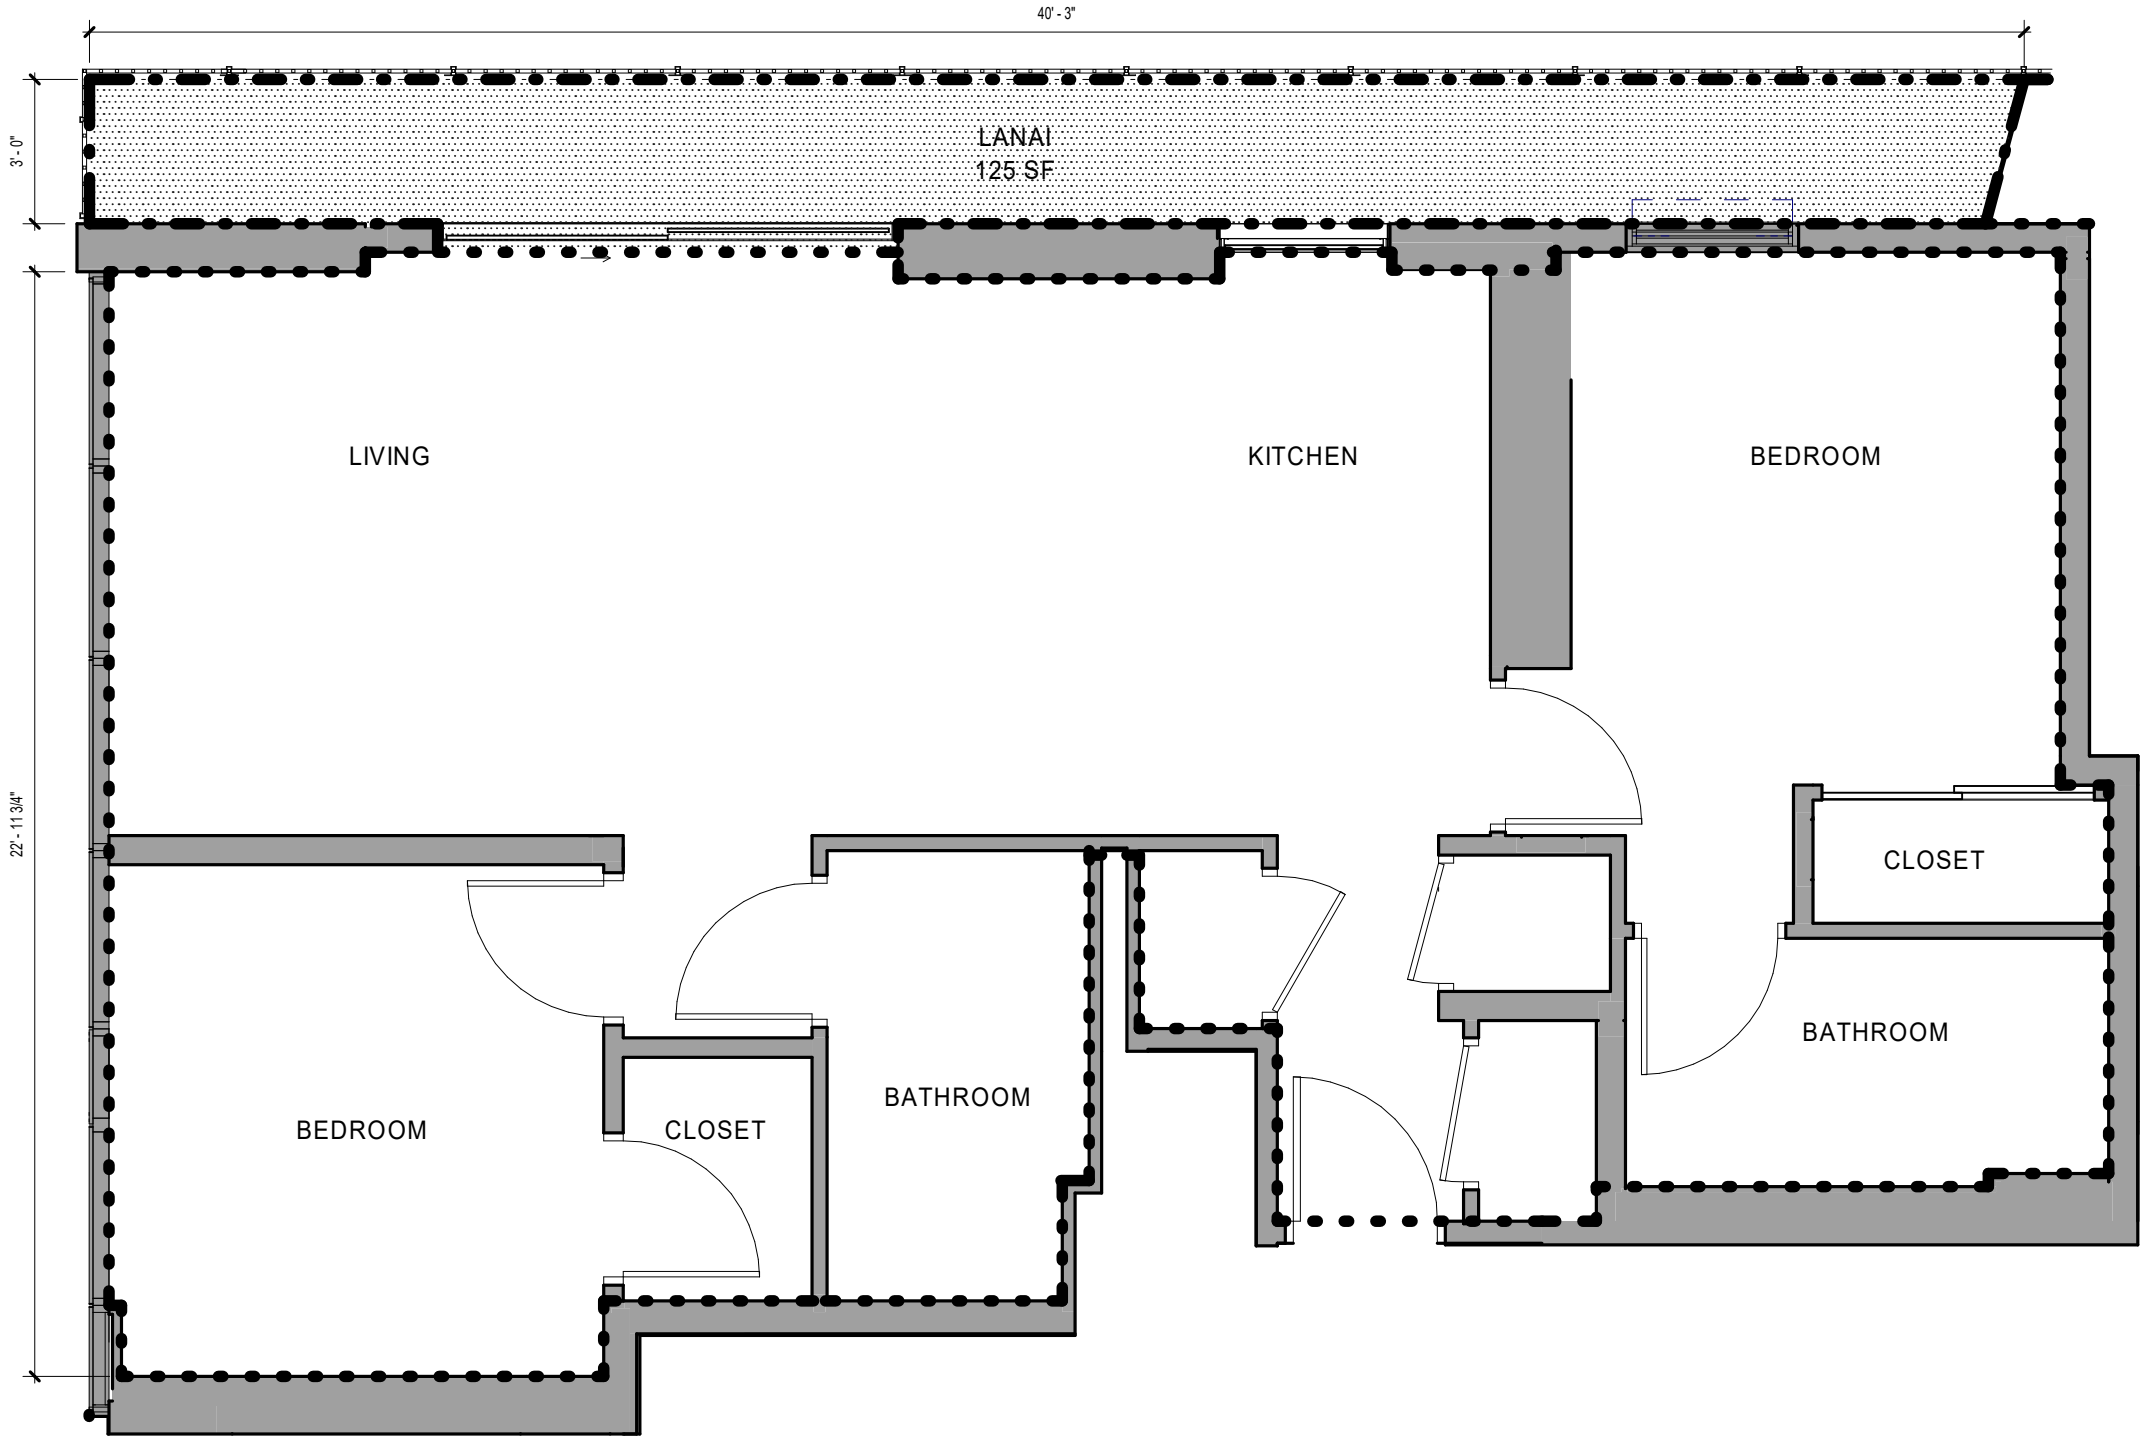

NOTE: ALL MEASUREMENTS AND AREAS ARE APPROXIMATE AND SUBJECT TO SLIGHT VARIANCES


LEGEND

- LCE-C: COMMERCIAL LIMITED COMMON ELEMENT
- GCE: GENERAL COMMON ELEMENT
- LCE-R: RESIDENTIAL LIMITED COMMON ELEMENT
- LCE-U: UNIT LIMITED COMMON ELEMENT
- COMMERICAL OR RESIDENTIAL UNIT

LEGEND

- SF UNIT OUTLINE
- SF LANAI OUTLINE

KEY PLAN

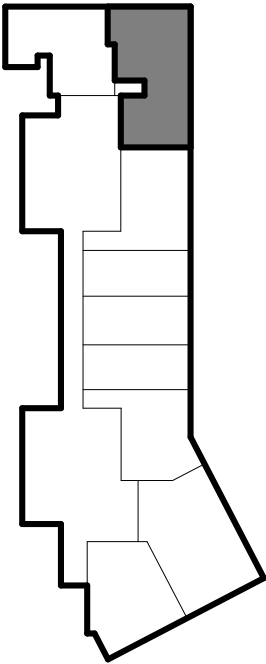

SCB SOLOMON CORDWELL
BUENZ
255 California Street
3rd Floor
San Francisco, CA 94111

This work was prepared by me or under my supervision and construction of this project will be under my observation.

'A'ALI'I
TMK: 2-3-002:107

CONDOMINIUM MAP

Condominium Map:
RESIDENCE TYPE 2B-E
Scale:
As indicated
0 2' 4'

Unit Type:
2 BED / 2 BATH

Estimated Net Living Area:
838 SF

Unit Numbers:
(1) 814

Levels:
8

CPR-423-C

Date: 01.25.2021



This Condominium Map, which includes this sheet, is intended to show (1) a site plan for the project depicting the location, layout and access to a public road of all buildings included or anticipated to be included in the project; (2) elevations and floor plans of all buildings in the project; (3) the layouts, locations, boundaries, unit numbers, and dimensions of the units; and (4) other details which is specifically required to be shown pursuant to Section 514B-33 of the Hawaii Revised Statutes. This Condominium Map is not intended and shall not be interpreted as creating any obligation to construct or install any improvements, amenities or facilities as may be depicted herein, and no person may rely in any way on any other detail or other matter depicted hereon. This Condominium Map shall not be deemed to contain any representation or warranty whatsoever.

NOTE: ALL MEASUREMENTS AND AREAS ARE APPROXIMATE AND SUBJECT TO SLIGHT VARIANCES

- LEGEND**
- LCE-C: COMMERCIAL LIMITED COMMON ELEMENT
 - GCE: GENERAL COMMON ELEMENT
 - LCE-R: RESIDENTIAL LIMITED COMMON ELEMENT
 - LCE-U: UNIT LIMITED COMMON ELEMENT
 - COMMERICAL OR RESIDENTIAL UNIT

- LEGEND**
- SF UNIT OUTLINE
 - SF LANAI OUTLINE

KEY PLAN

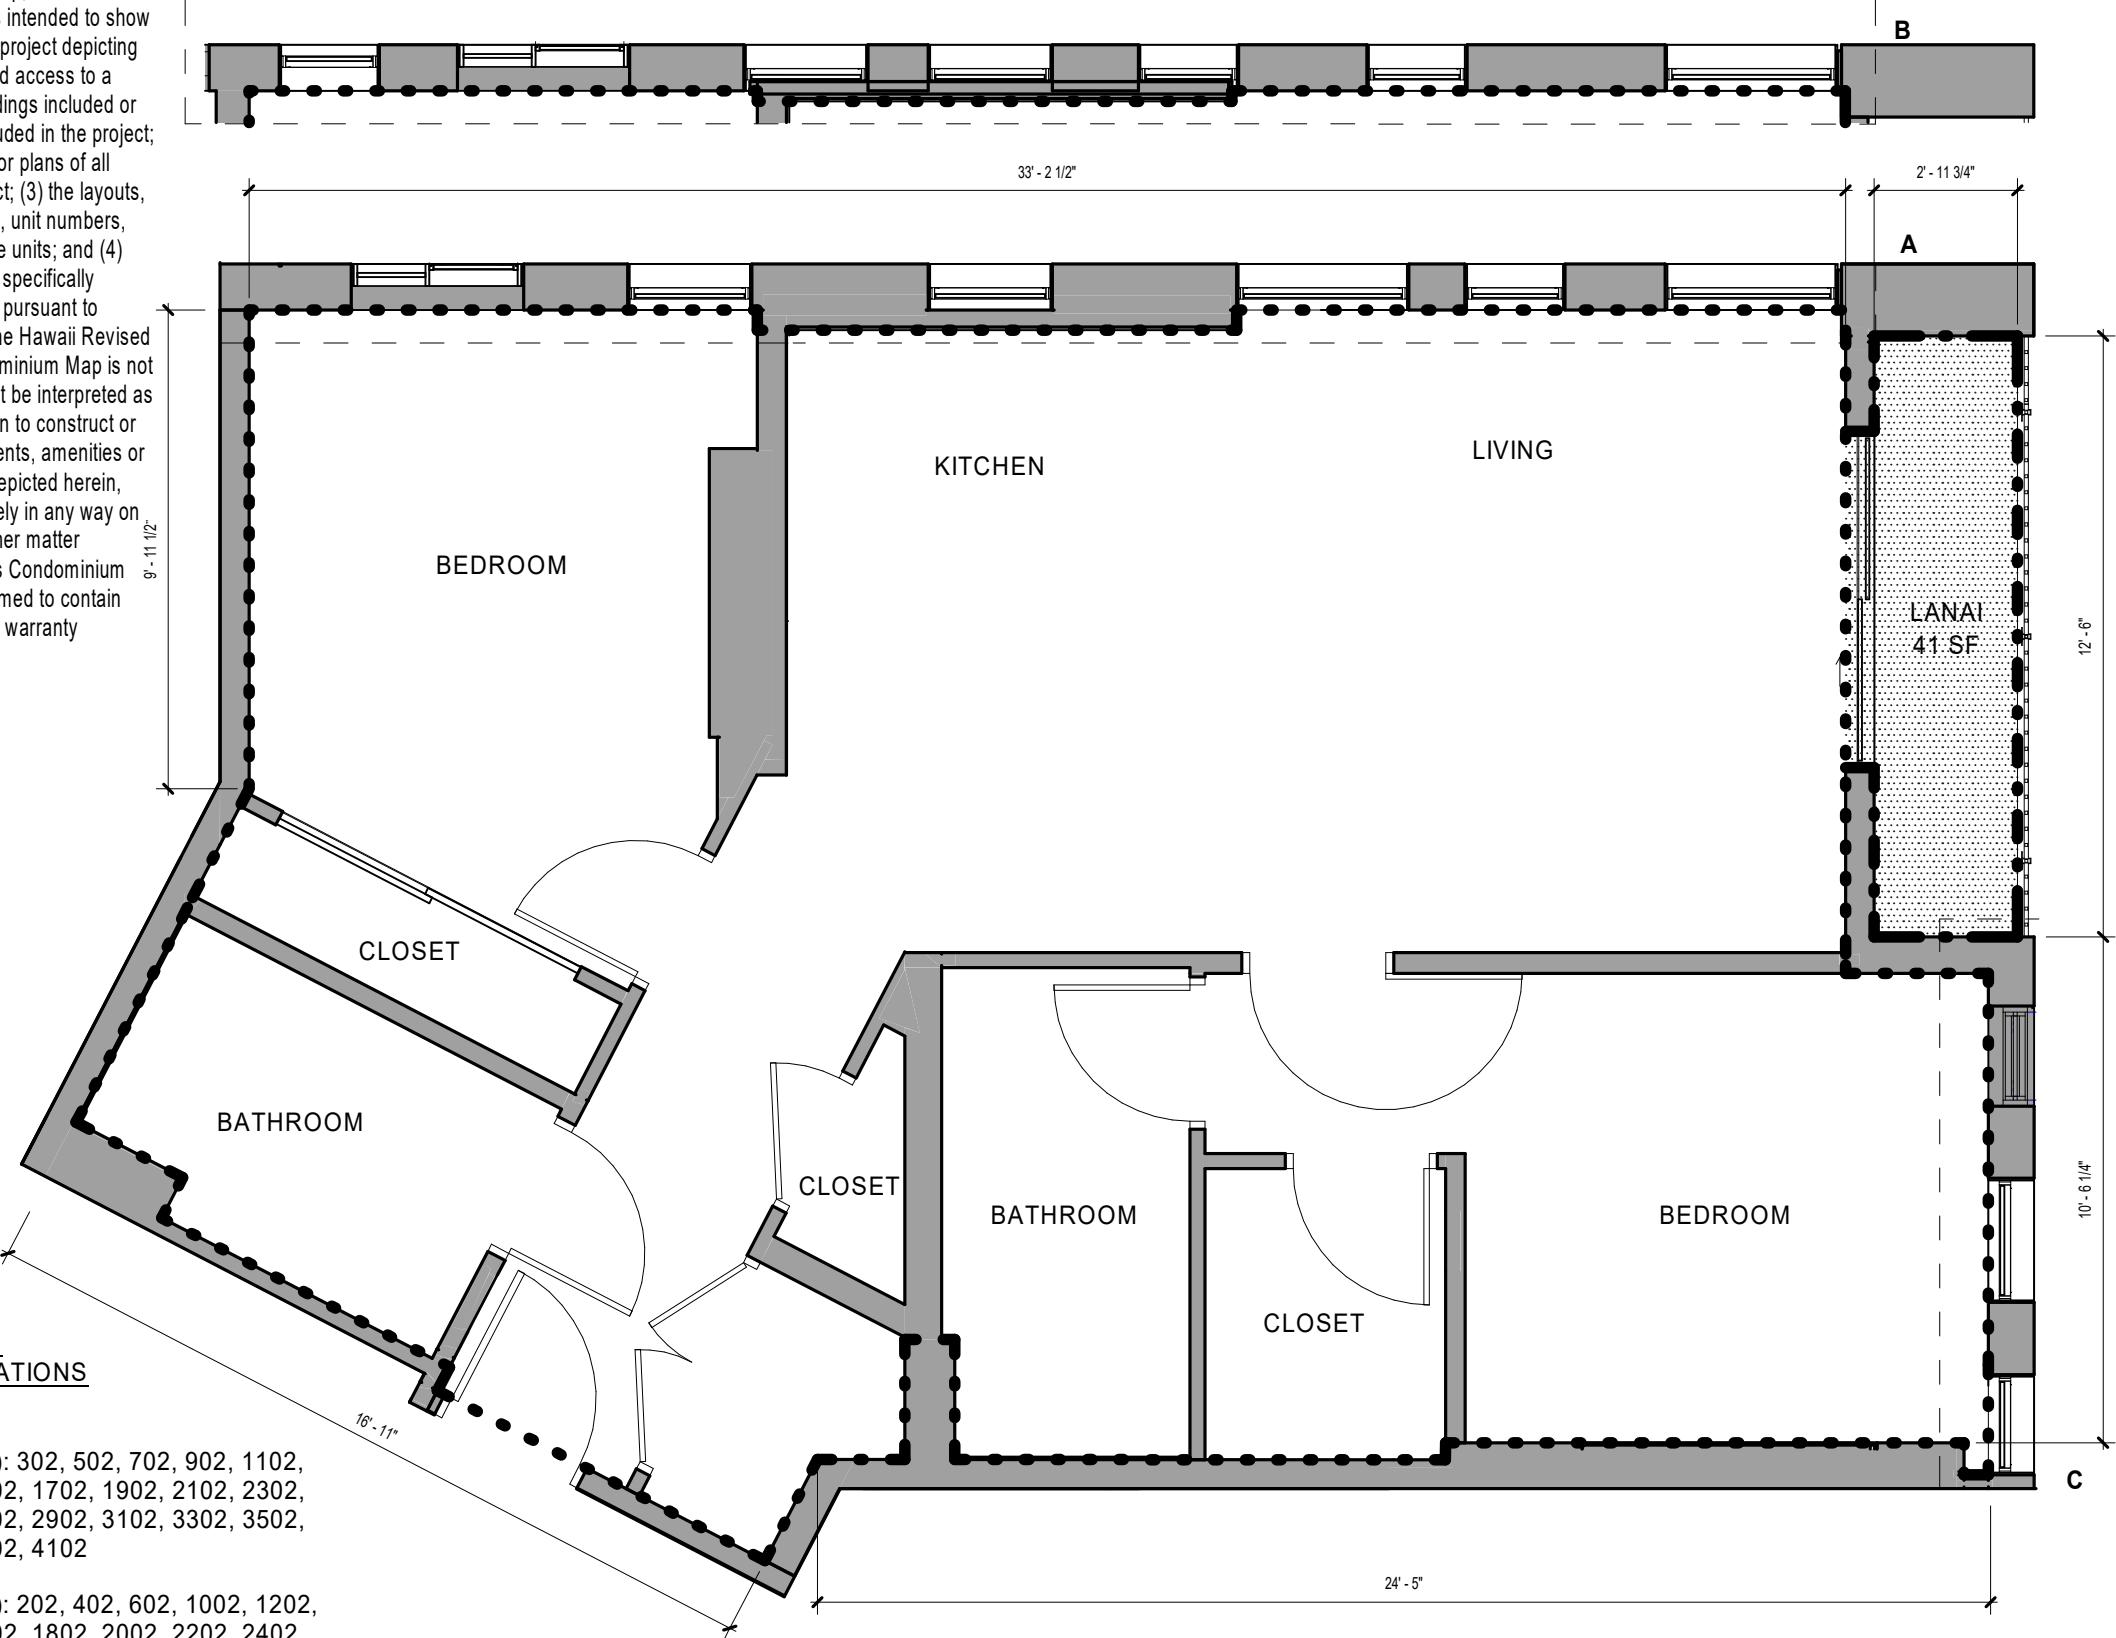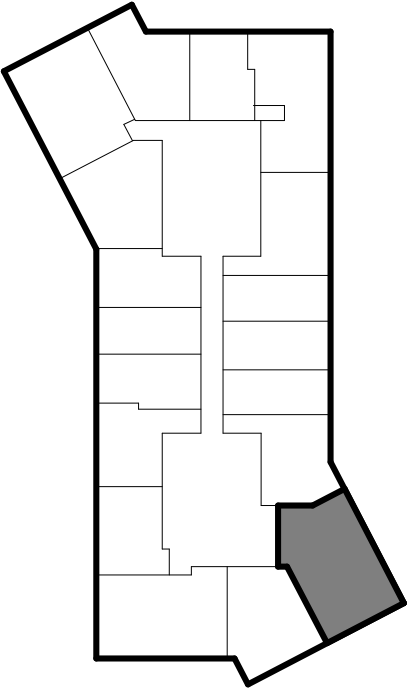

FACADE COMBINATIONS

- 2B-C(O)
AC UNIT (20): 302, 502, 702, 902, 1102, 1302, 1502, 1702, 1902, 2102, 2302, 2502, 2702, 2902, 3102, 3302, 3502, 3702, 3902, 4102
- 2B-C(E)
BD UNIT (19): 202, 402, 602, 1002, 1202, 1402, 1602, 1802, 2002, 2202, 2402, 2602, 2802, 3002, 3202, 3402, 3602, 3802, 4002

SCB SOLOMON CORDWELL
BUENZ
255 California Street
3rd Floor
San Francisco, CA 94111

This work was prepared by me or under my supervision and construction of this project will be under my observation.

'A'ALI'I
TMK: 2-3-002:107

CONDOMINIUM MAP

Condominium Map:
RESIDENCE TYPE 2B-C(O)
Scale: & 2B-C(E)
As indicated
0 2' 4'

Unit Type:
2 BED / 2 BATH

Estimated Net Living Area:
2B-C(O) 823 SF@AC
2B-C(E) 826 SF@BD


Unit Numbers:
(39): 202, 302, 402, 502, 602, 702, 902, 1002, 1102, 1202, 1302, 1402, 1502, 1602, 1702, 1802, 1902, 2002, 2102, 2202, 2302, 2402, 2502, 2602, 2702, 2802, 2902, 3002, 3102, 3202, 3302, 3402, 3502, 3602, 3702, 3802, 3902, 4002, 4102

Levels:
2, 3, 4, 5, 6, 7, 9, 10, 11, 12, 13, 14, 15, 16, 17, 18, 19, 20, 21, 22, 23, 24, 25, 26, 27, 28, 29, 30, 31, 32, 33, 34, 35, 36, 37, 38, 39, 40, 41

CPR-424-A

Date: 01.25.2021

This Condominium Map, which includes this sheet, is intended to show (1) a site plan for the project depicting the location, layout and access to a public road of all buildings included or anticipated to be included in the project; (2) elevations and floor plans of all buildings in the project; (3) the layouts, locations, boundaries, unit numbers, and dimensions of the units; and (4) other details which is specifically required to be shown pursuant to Section 514B-33 of the Hawaii Revised Statutes. This Condominium Map is not intended and shall not be interpreted as creating any obligation to construct or install any improvements, amenities or facilities as may be depicted herein, and no person may rely in any way on any other detail or other matter depicted hereon. This Condominium Map shall not be deemed to contain any representation or warranty whatsoever.

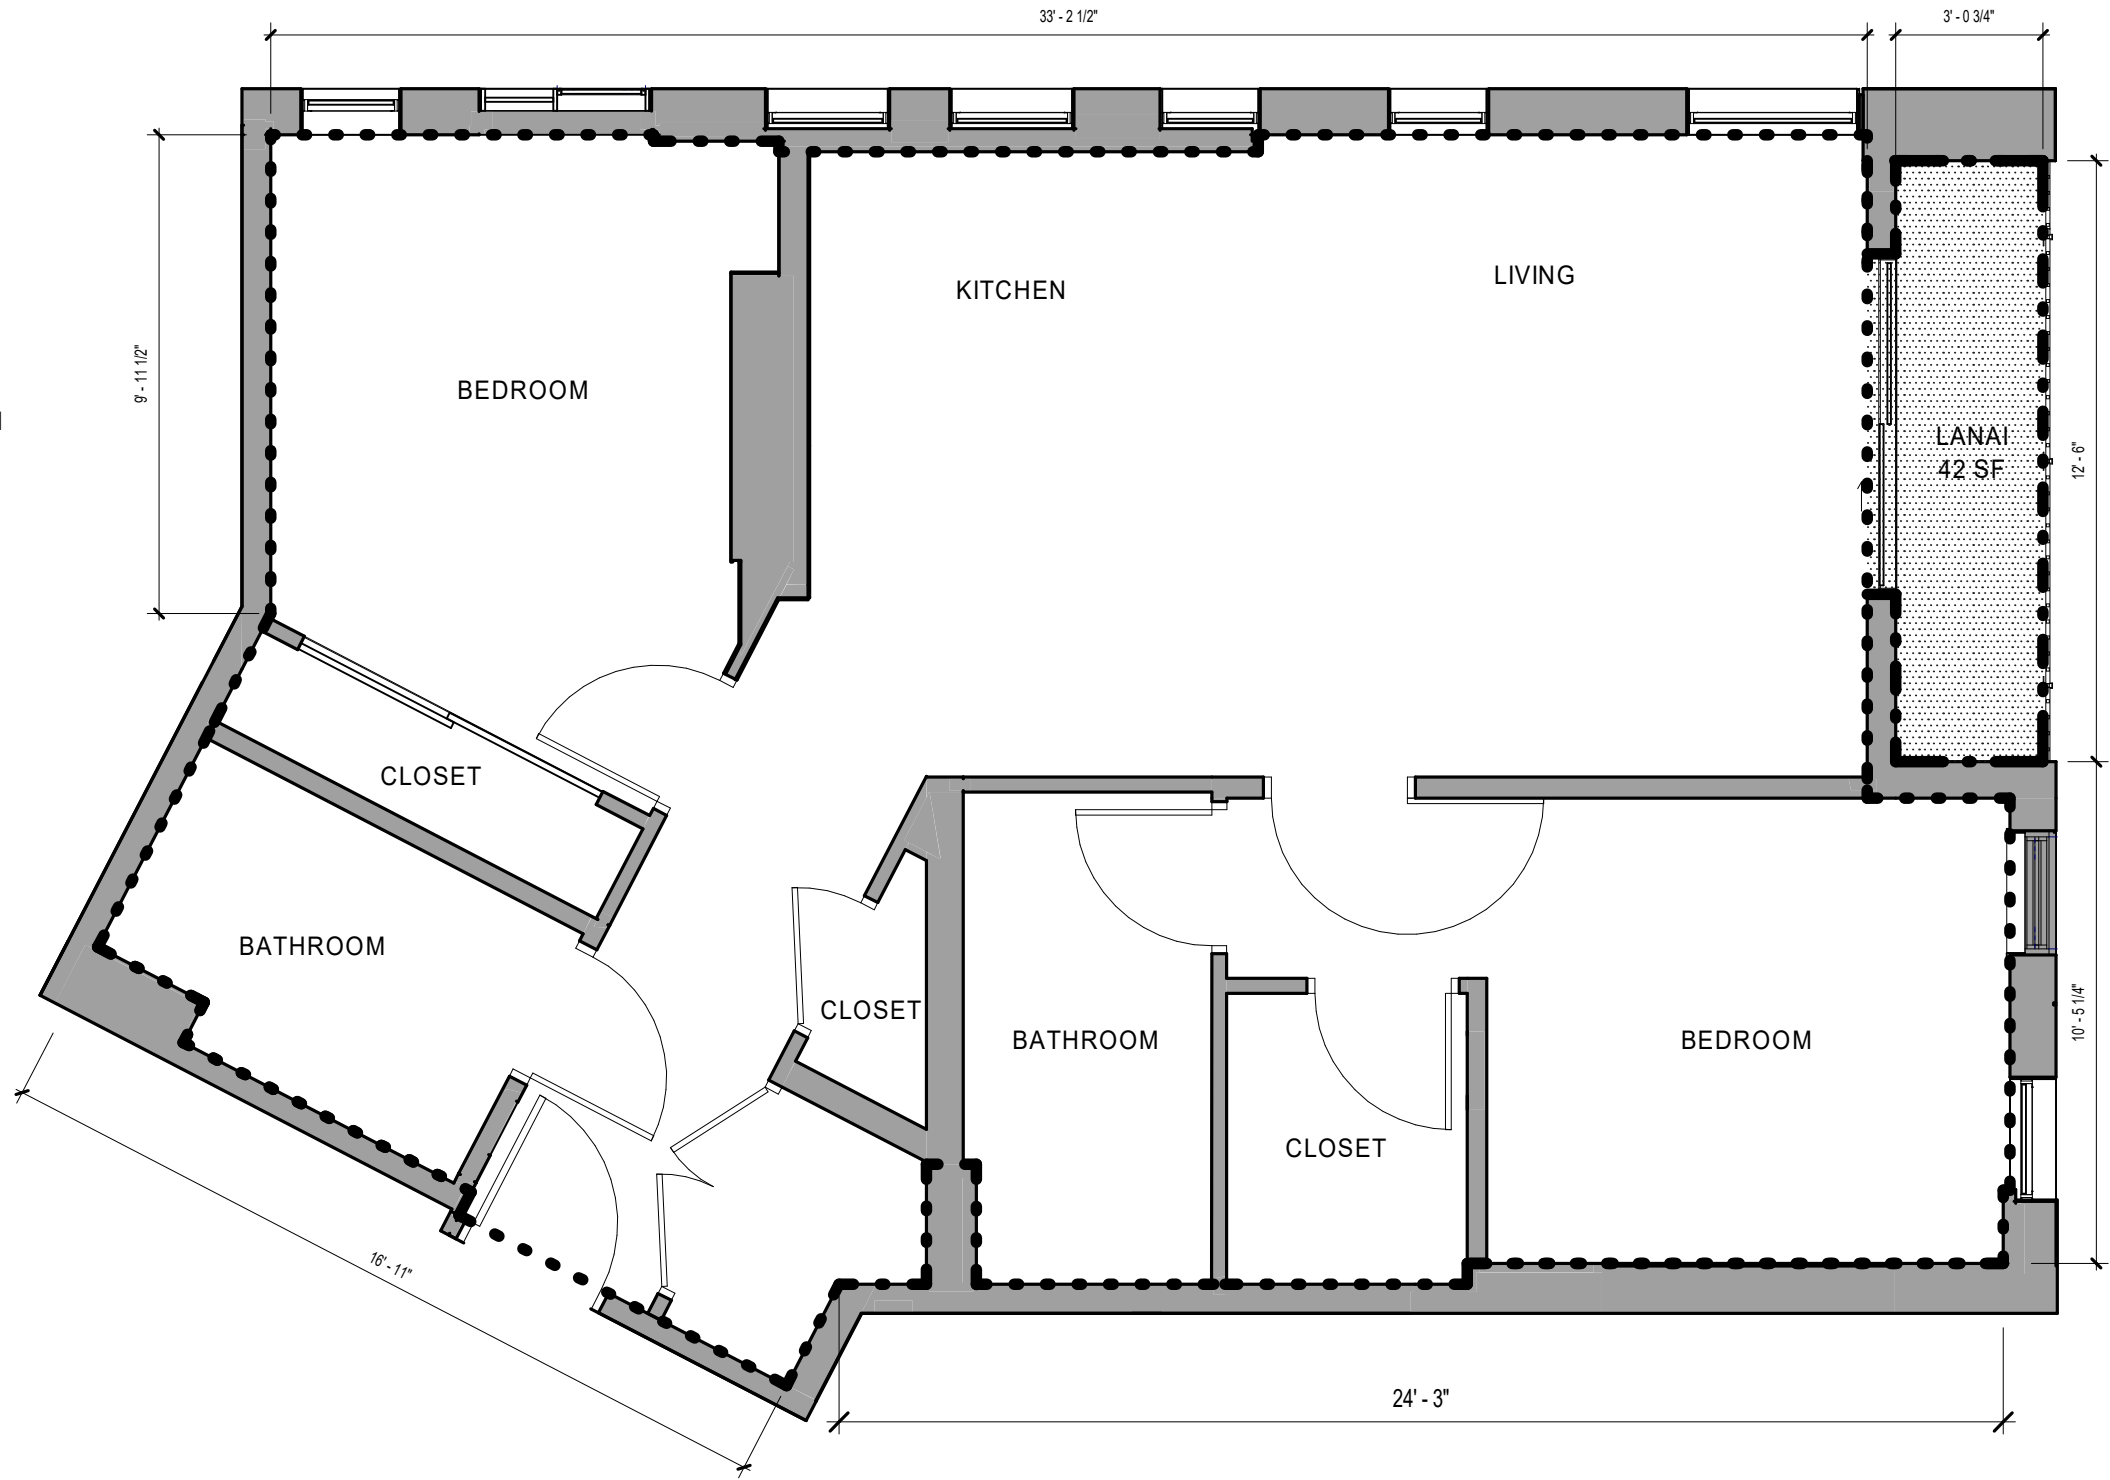


NOTE: ALL MEASUREMENTS AND AREAS ARE APPROXIMATE AND SUBJECT TO SLIGHT VARIANCES

- LEGEND**
- LCE-C: COMMERCIAL LIMITED COMMON ELEMENT
 - GCE: GENERAL COMMON ELEMENT
 - LCE-R: RESIDENTIAL LIMITED COMMON ELEMENT
 - LCE-U: UNIT LIMITED COMMON ELEMENT
 - COMMERICAL OR RESIDENTIAL UNIT

- LEGEND**
- SF UNIT OUTLINE
 - - - SF LANAI OUTLINE

KEY PLAN

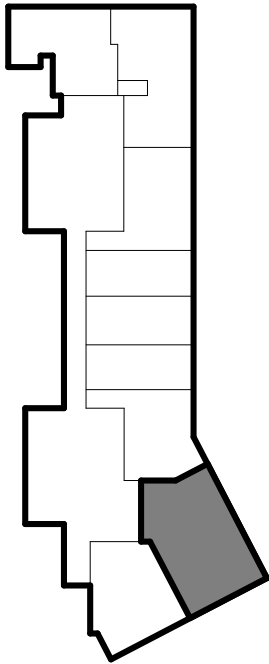

SCB SOLOMON CORDWELL
BUENZ
255 California Street
3rd Floor
San Francisco, CA 94111

This work was prepared by me or under my supervision and construction of this project will be under my observation.

'A'ALI'I
TMK: 2-3-002:107

CONDOMINIUM MAP

Condominium Map:
RESIDENCE TYPE 2B-C(E)
Scale:
As indicated
0 2' 4'

Unit Type:
2 BED / 2 BATH

Estimated Net Living Area:
822 SF

Unit Numbers:
(1) 802

Levels:
8

CPR-424-B


Date: 01.25.2021

This Condominium Map, which includes this sheet, is intended to show (1) a site plan for the project depicting the location, layout and access to a public road of all buildings included or anticipated to be included in the project; (2) elevations and floor plans of all buildings in the project; (3) the layouts, locations, boundaries, unit numbers, and dimensions of the units; and (4) other details which is specifically required to be shown pursuant to Section 514B-33 of the Hawaii Revised Statutes. This Condominium Map is not intended and shall not be interpreted as creating any obligation to construct or install any improvements, amenities or facilities as may be depicted herein, and no person may rely in any way on any other detail or other matter depicted hereon. This Condominium Map shall not be deemed to contain any representation or warranty whatsoever.

D

FACADE COMBINATIONS

- AC** UNIT (17): 915, 1115, 1315, 1515, 1715, 1915, 2115, 2315, 2515, 2715, 2915, 3115, 3315, 3515, 3715, 3915, 4115
- BD** UNIT (16): 1015, 1215, 1415, 1615, 1815, 2015, 2215, 2415, 2615, 2815, 3015, 3215, 3415, 3615, 3815, 4015

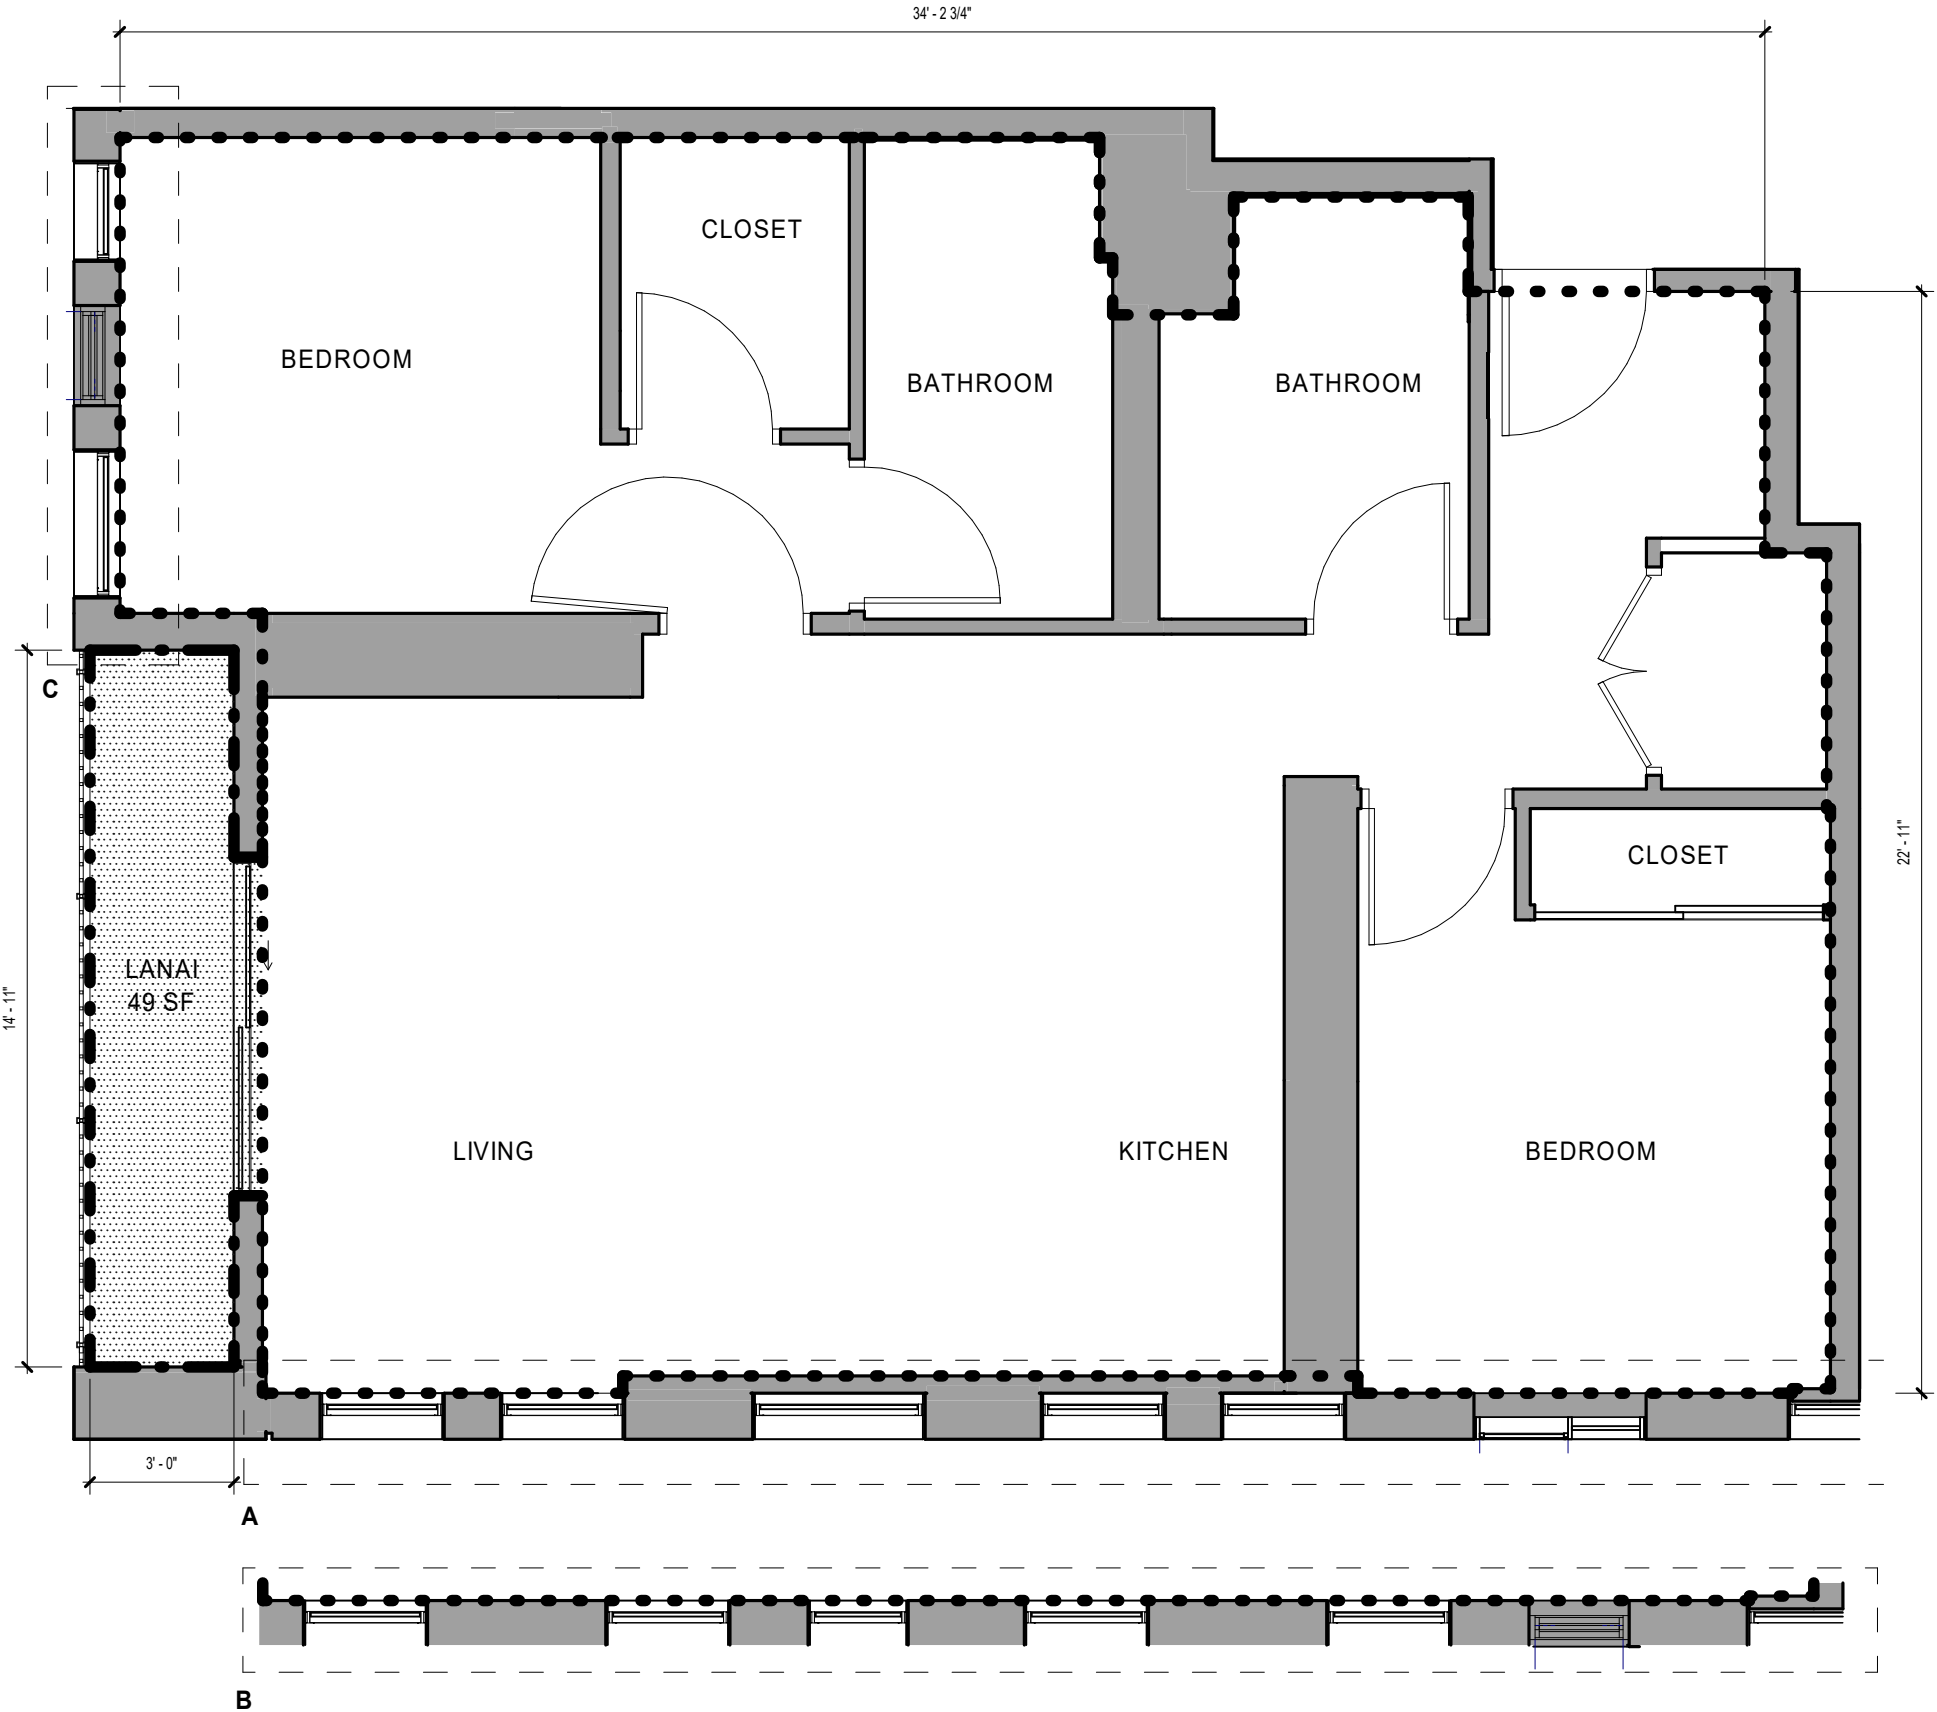

NOTE: ALL MEASUREMENTS AND AREAS ARE APPROXIMATE AND SUBJECT TO SLIGHT VARIANCES


LEGEND

- LCE-C: COMMERCIAL LIMITED COMMON ELEMENT
- GCE: GENERAL COMMON ELEMENT
- LCE-R: RESIDENTIAL LIMITED COMMON ELEMENT
- LCE-U: UNIT LIMITED COMMON ELEMENT
- COMMERICAL OR RESIDENTIAL UNIT

LEGEND

- SF UNIT OUTLINE
- SF LANAI OUTLINE

KEY PLAN

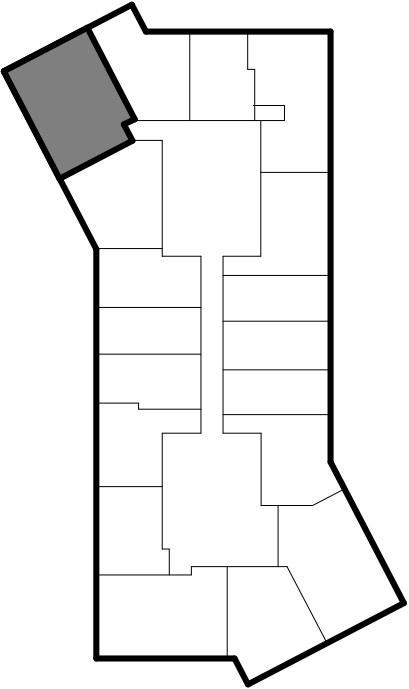

SOLOMON CORDWELL
BUENZ
255 California Street
3rd Floor
San Francisco, CA 94111

This work was prepared by me or under my supervision and construction of this project will be under my observation.

'A'ALI'I
TMK: 2-3-002:107

CONDOMINIUM MAP

Condominium Map:
RESIDENCE TYPE 2B-D
Scale:
As indicated
0 2' 4'

Unit Type:
2 BED / 2 BATH


Estimated Net Living Area:
828 SF

Unit Numbers:
(33) 915, 1015, 1115, 1215, 1315, 1415, 1515, 1615, 1715, 1815, 1915, 2015, 2115, 2215, 2315, 2415, 2515, 2615, 2715, 2815, 2915, 3015, 3115, 3215, 3315, 3415, 3515, 3615, 3715, 3815, 3915, 4015, 4115
Levels:
9, 10, 11, 12, 13, 14, 15, 16, 17, 18, 19, 20, 21, 22, 23, 24, 25, 26, 27, 28, 29, 30, 31, 32, 33, 34, 35, 36, 37, 38, 39, 40, 41

CPR-425

Date: 01.25.2021


This Condominium Map, which includes this sheet, is intended to show (1) a site plan for the project depicting the location, layout and access to a public road of all buildings included or anticipated to be included in the project; (2) elevations and floor plans of all buildings in the project; (3) the layouts, locations, boundaries, unit numbers, and dimensions of the units; and (4) other details which is specifically required to be shown pursuant to Section 514B-33 of the Hawaii Revised Statutes. This Condominium Map is not intended and shall not be interpreted as creating any obligation to construct or install any improvements, amenities or facilities as may be depicted herein, and no person may rely in any way on any other detail or other matter depicted hereon. This Condominium Map shall not be deemed to contain any representation or warranty whatsoever.

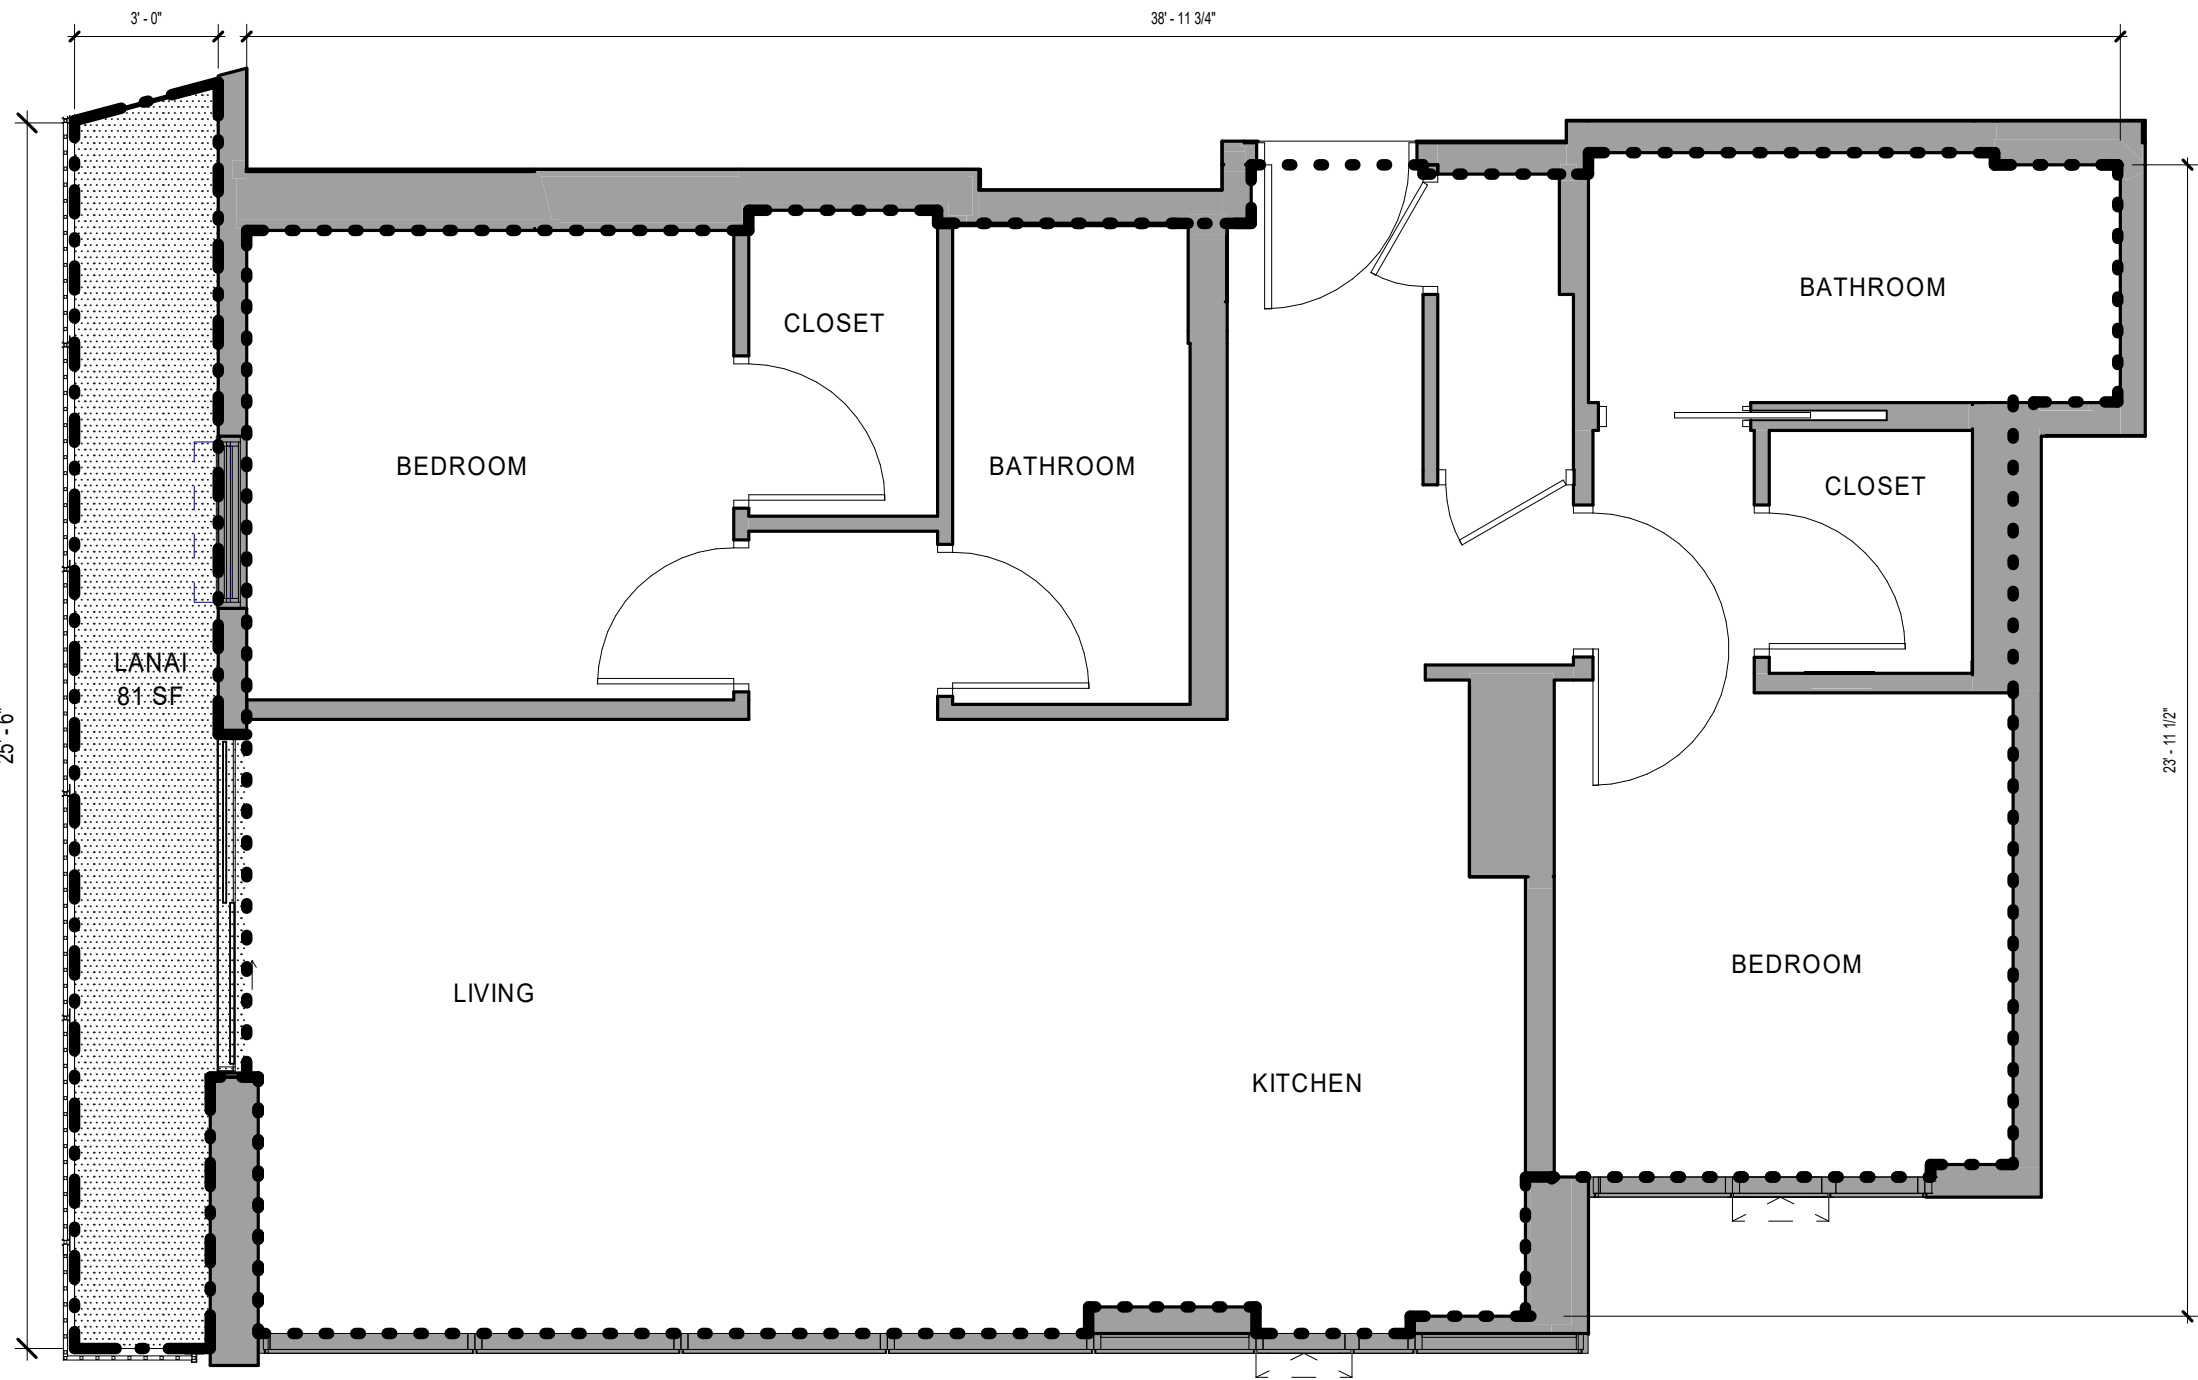

NOTE: ALL MEASUREMENTS AND AREAS ARE APPROXIMATE AND SUBJECT TO SLIGHT VARIANCES

- LEGEND**
- LCE-C: COMMERCIAL LIMITED COMMON ELEMENT
 - GCE: GENERAL COMMON ELEMENT
 - LCE-R: RESIDENTIAL LIMITED COMMON ELEMENT
 - LCE-U: UNIT LIMITED COMMON ELEMENT
 - COMMERICAL OR RESIDENTIAL UNIT

- LEGEND**
- SF UNIT OUTLINE
 - SF LANAI OUTLINE

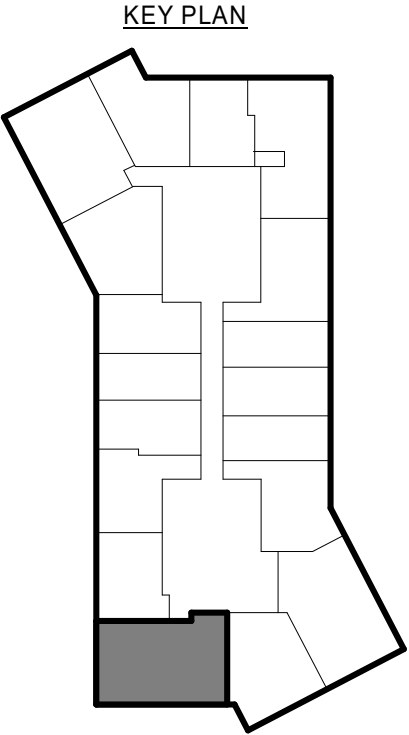

SOLOMON CORDWELL
BUENZ
255 California Street
3rd Floor
San Francisco, CA 94111

This work was prepared by me or under my supervision and construction of this project will be under my observation.

'A'ALI'I
TMK: 2-3-002:107

CONDOMINIUM MAP

Condominium Map:
RESIDENCE TYPE 2B-F
Scale:
As indicated
0 2' 4'


Unit Type:
2 BED / 2 BATH

Estimated Net Living Area:
846 SF


Unit Numbers:
(33) 901, 1001, 1101, 1201, 1301, 1401, 1501, 1601, 1701, 1801, 1901, 2001, 2101, 2201, 2301, 2401, 2501, 2601, 2701, 2801, 2901, 3001, 3101, 3201, 3301, 3401, 3501, 3601, 3701, 3801, 3901, 4001, 4101
Levels:
9, 10, 11, 12, 13, 14, 15, 16, 17, 18, 19, 20, 21, 22, 23, 24, 25, 26, 27, 28, 29, 30, 31, 32, 33, 34, 35, 36, 37, 38, 39, 40, 41

CPR-426


Date: 01.25.2021

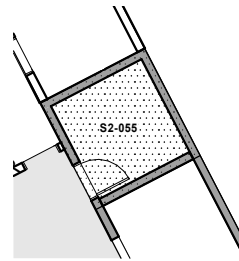


5 STORAGE ROOM B @ LEVEL 02
1/16" = 1'-0"

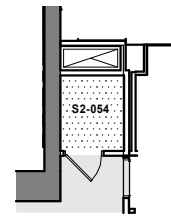


4 STORAGE ROOM A @ LEVEL 02
1/16" = 1'-0"

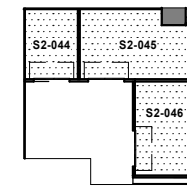


3 TOWER STORAGE B @ LEVEL 02
1/16" = 1'-0"

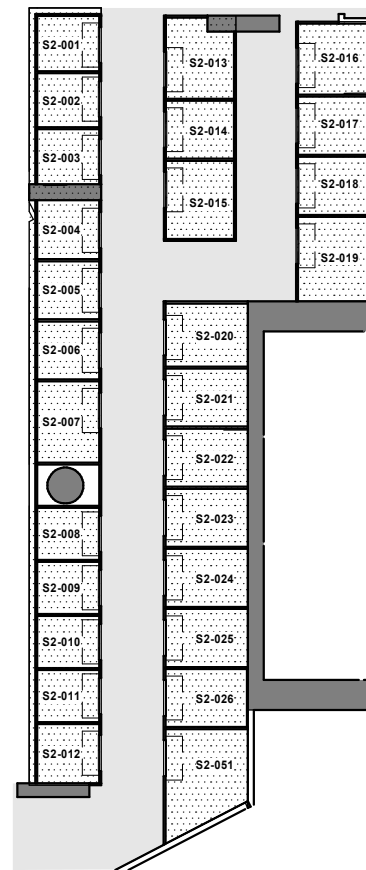


2 TOWER STORAGE C @ LEVEL 02
1/16" = 1'-0"

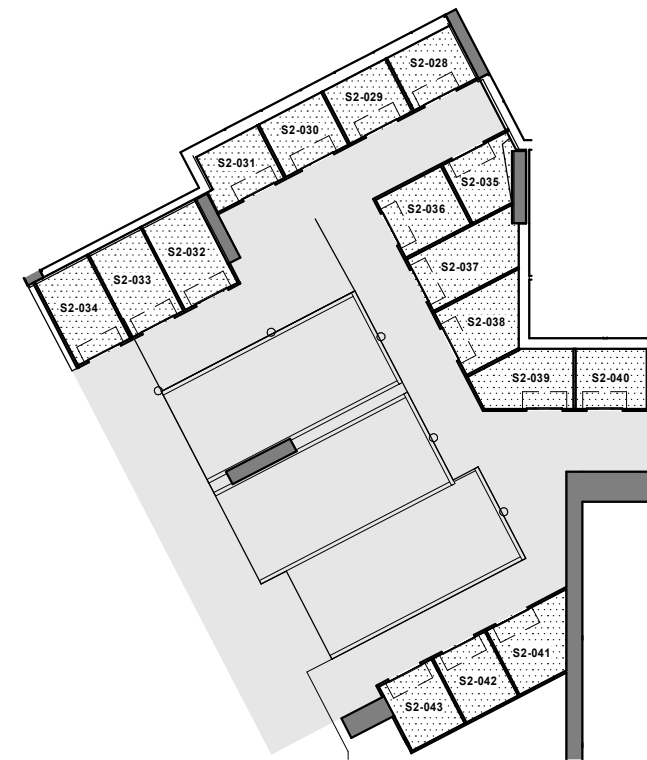


1 TOWER STORAGE A @ LEVEL 02
1/16" = 1'-0"

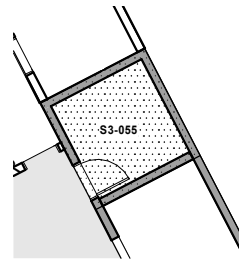


5 STORAGE ROOM B @ LEVEL 03
1/16" = 1'-0"

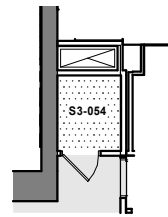


4 STORAGE ROOM A @ LEVEL 03
1/16" = 1'-0"

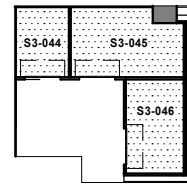


3 TOWER STORAGE B @ LEVEL 03
1/16" = 1'-0"

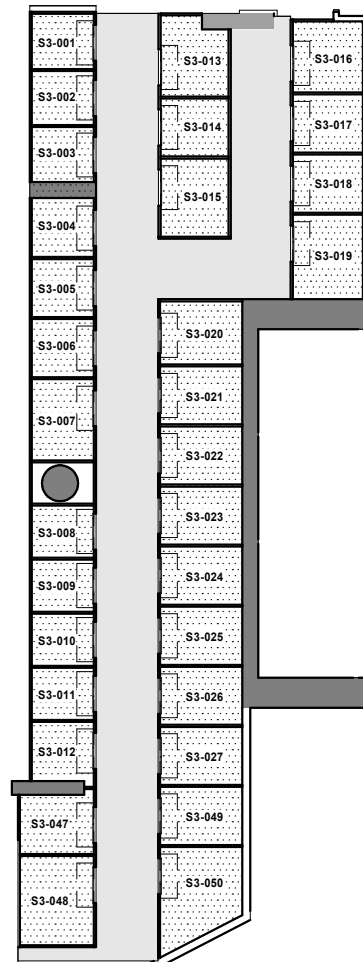


2 TOWER STORAGE C @ LEVEL 03
1/16" = 1'-0"

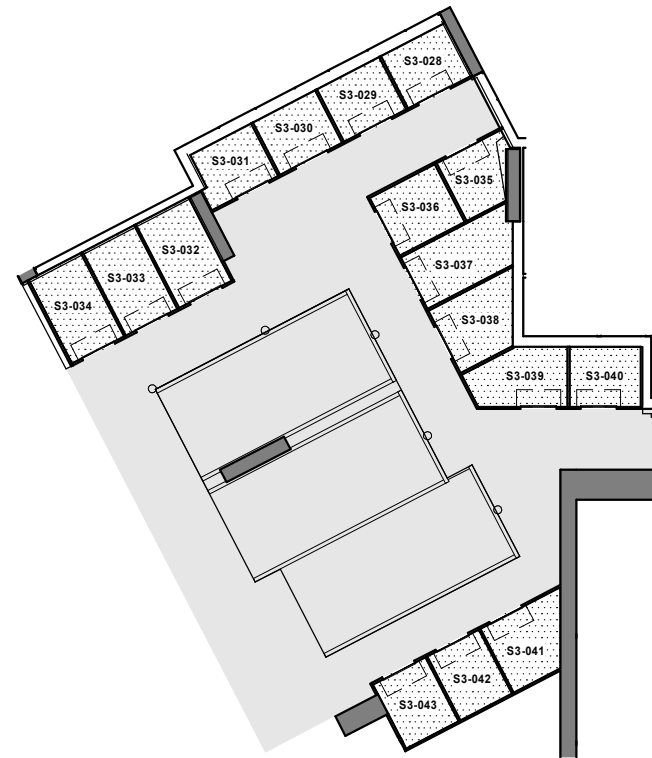

1 TOWER STORAGE A @ LEVEL 03
1/16" = 1'-0"

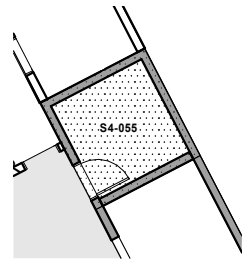


5 STORAGE ROOM B @ LEVEL 04
1/16" = 1'-0"

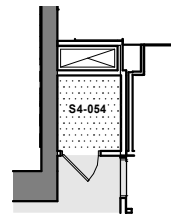


4 STORAGE ROOM A @ LEVEL 04
1/16" = 1'-0"




3 TOWER STORAGE B @ LEVEL 04
1/16" = 1'-0"

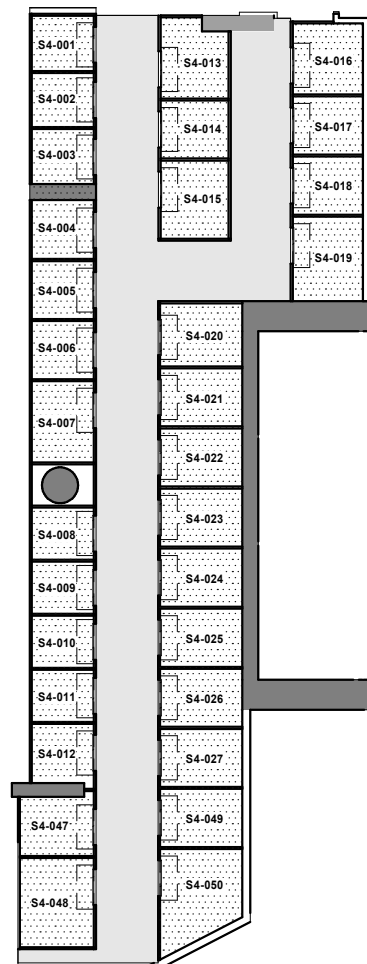


2 TOWER STORAGE C @ LEVEL 04
1/16" = 1'-0"

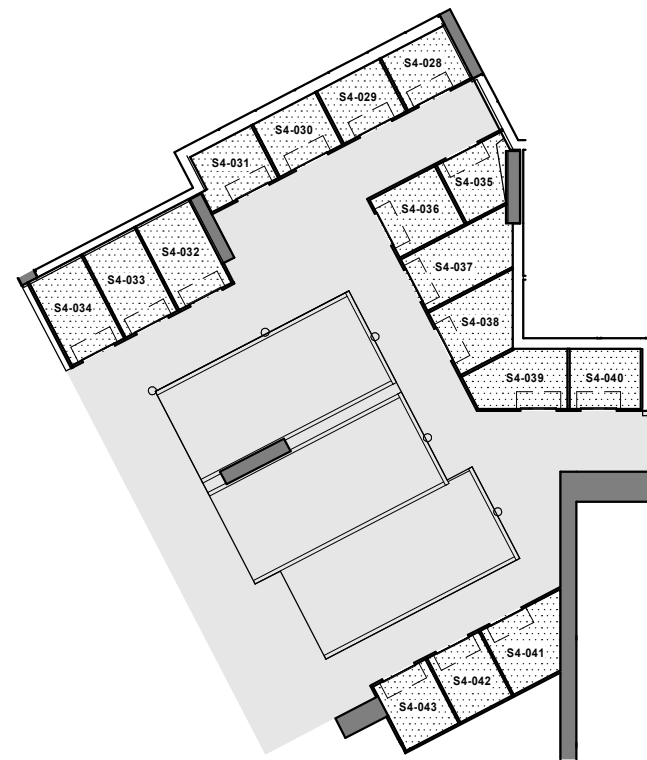


1 TOWER STORAGE A @ LEVEL 04
1/16" = 1'-0"

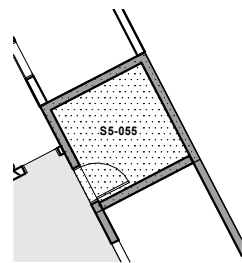


5 STORAGE ROOM B @ LEVEL 05
1/16" = 1'-0"

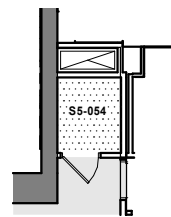

4 STORAGE ROOM A @ LEVEL 05
1/16" = 1'-0"

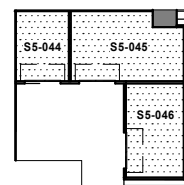


3 TOWER STORAGE B @ LEVEL 05
1/16" = 1'-0"

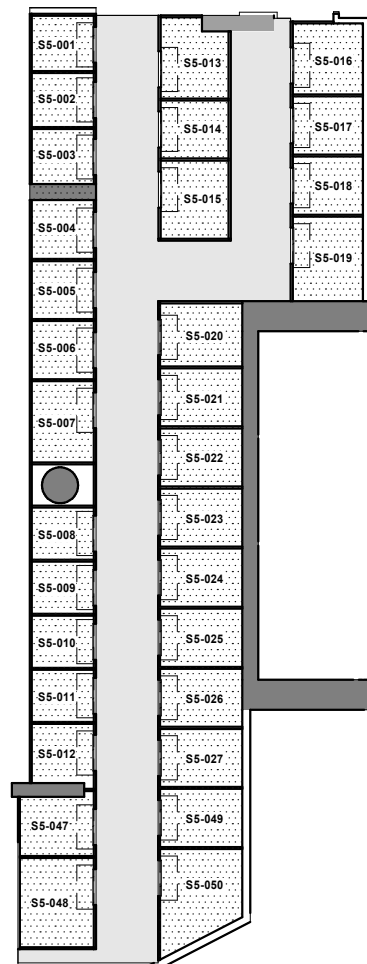


2 TOWER STORAGE C @ LEVEL 05
1/16" = 1'-0"



1 TOWER STORAGE A @ LEVEL 05
1/16" = 1'-0"

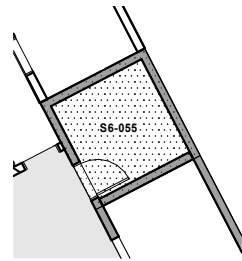


5 STORAGE ROOM B @ LEVEL 06
1/16" = 1'-0"

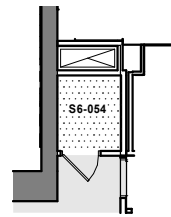


4 STORAGE ROOM A @ LEVEL 06
1/16" = 1'-0"




2 TOWER STORAGE B @ LEVEL 06
1/16" = 1'-0"

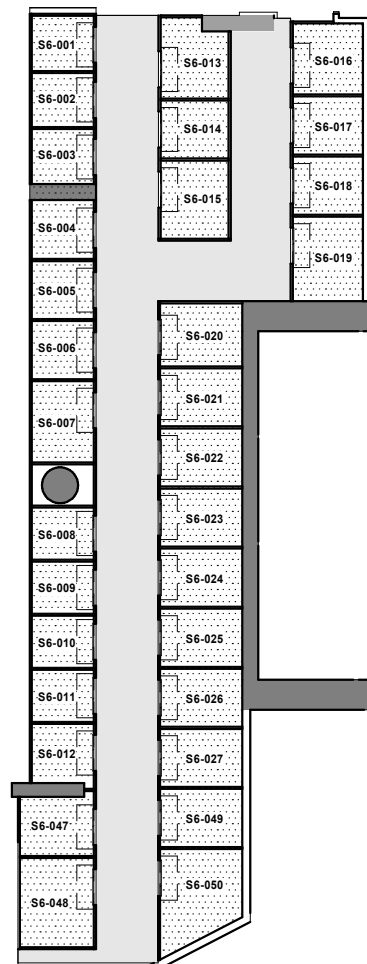


3 TOWER STORAGE C @ LEVEL 06
1/16" = 1'-0"

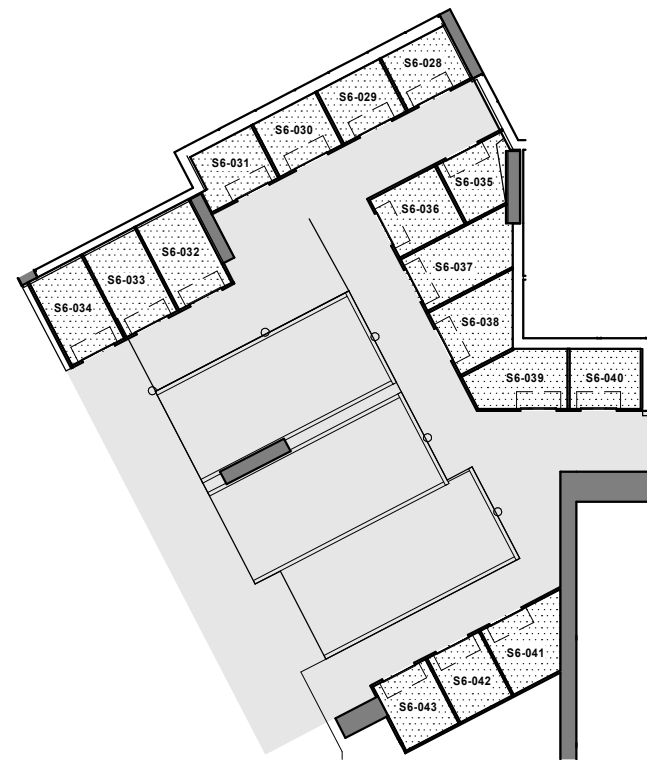


1 TOWER STORAGE A @ LEVEL 06
1/16" = 1'-0"

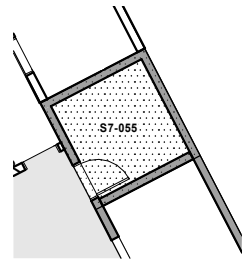


4 **STORAGE ROOM B @ LEVEL 07**
1/16" = 1'-0"

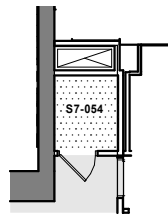


3 **STORAGE ROOM A @ LEVEL 07**
1/16" = 1'-0"

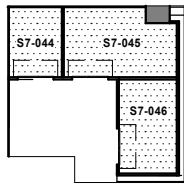


2 **TOWER STORAGE B @ LEVEL 07**
1/16" = 1'-0"

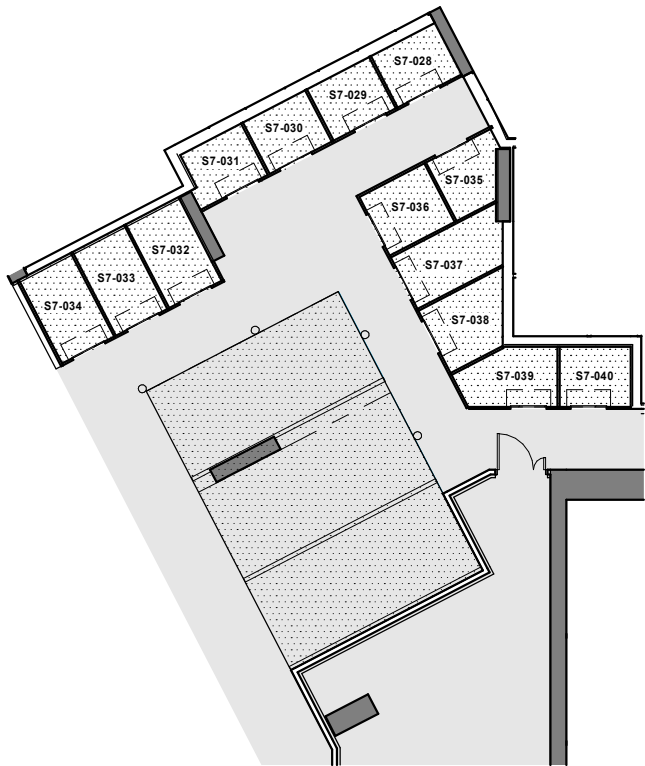

1 **TOWER STORAGE A @ LEVEL 07**
1/16" = 1'-0"

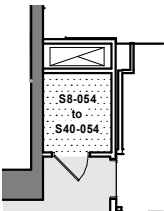

2 STORAGE ROOM A @ LEVEL 08-40
1/16" = 1'-0"

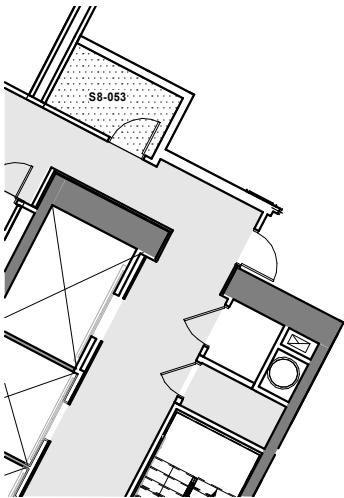

1 STORAGE ROOM B @ LEVEL 08
1/16" = 1'-0"

SCB SOLOMON CORDWELL
BUENZ
255 California Street
3rd Floor
San Francisco, CA 94111

This work was prepared by me or under my supervision and construction of this project will be under my observation.

'A'ALI'I
TMK: 2-3-002:107

CONDOMINIUM MAP


Condominium Map:
STORAGE LEVEL 8
THROUGH 40

This Condominium Map, which includes this sheet, is intended to show (1) a site plan for the project depicting the location, layout and access to a public road of all buildings included or anticipated to be included in the project; (2) elevations and floor plans of all buildings in the project; (3) the layouts, locations, boundaries, unit numbers, and dimensions of the units; and (4) other details which is specifically required to be shown pursuant to Section 514B-33 of the Hawaii Revised Statutes. This Condominium Map is not intended and shall not be interpreted as creating any obligation to construct or install any improvements, amenities or facilities as may be depicted herein, and no person may rely in any way on any other detail or other matter depicted hereon. This Condominium Map shall not be deemed to contain any representation or warranty whatsoever.

CPR-446

Date: 01.25.2021

RESIDENTIAL STORAGE

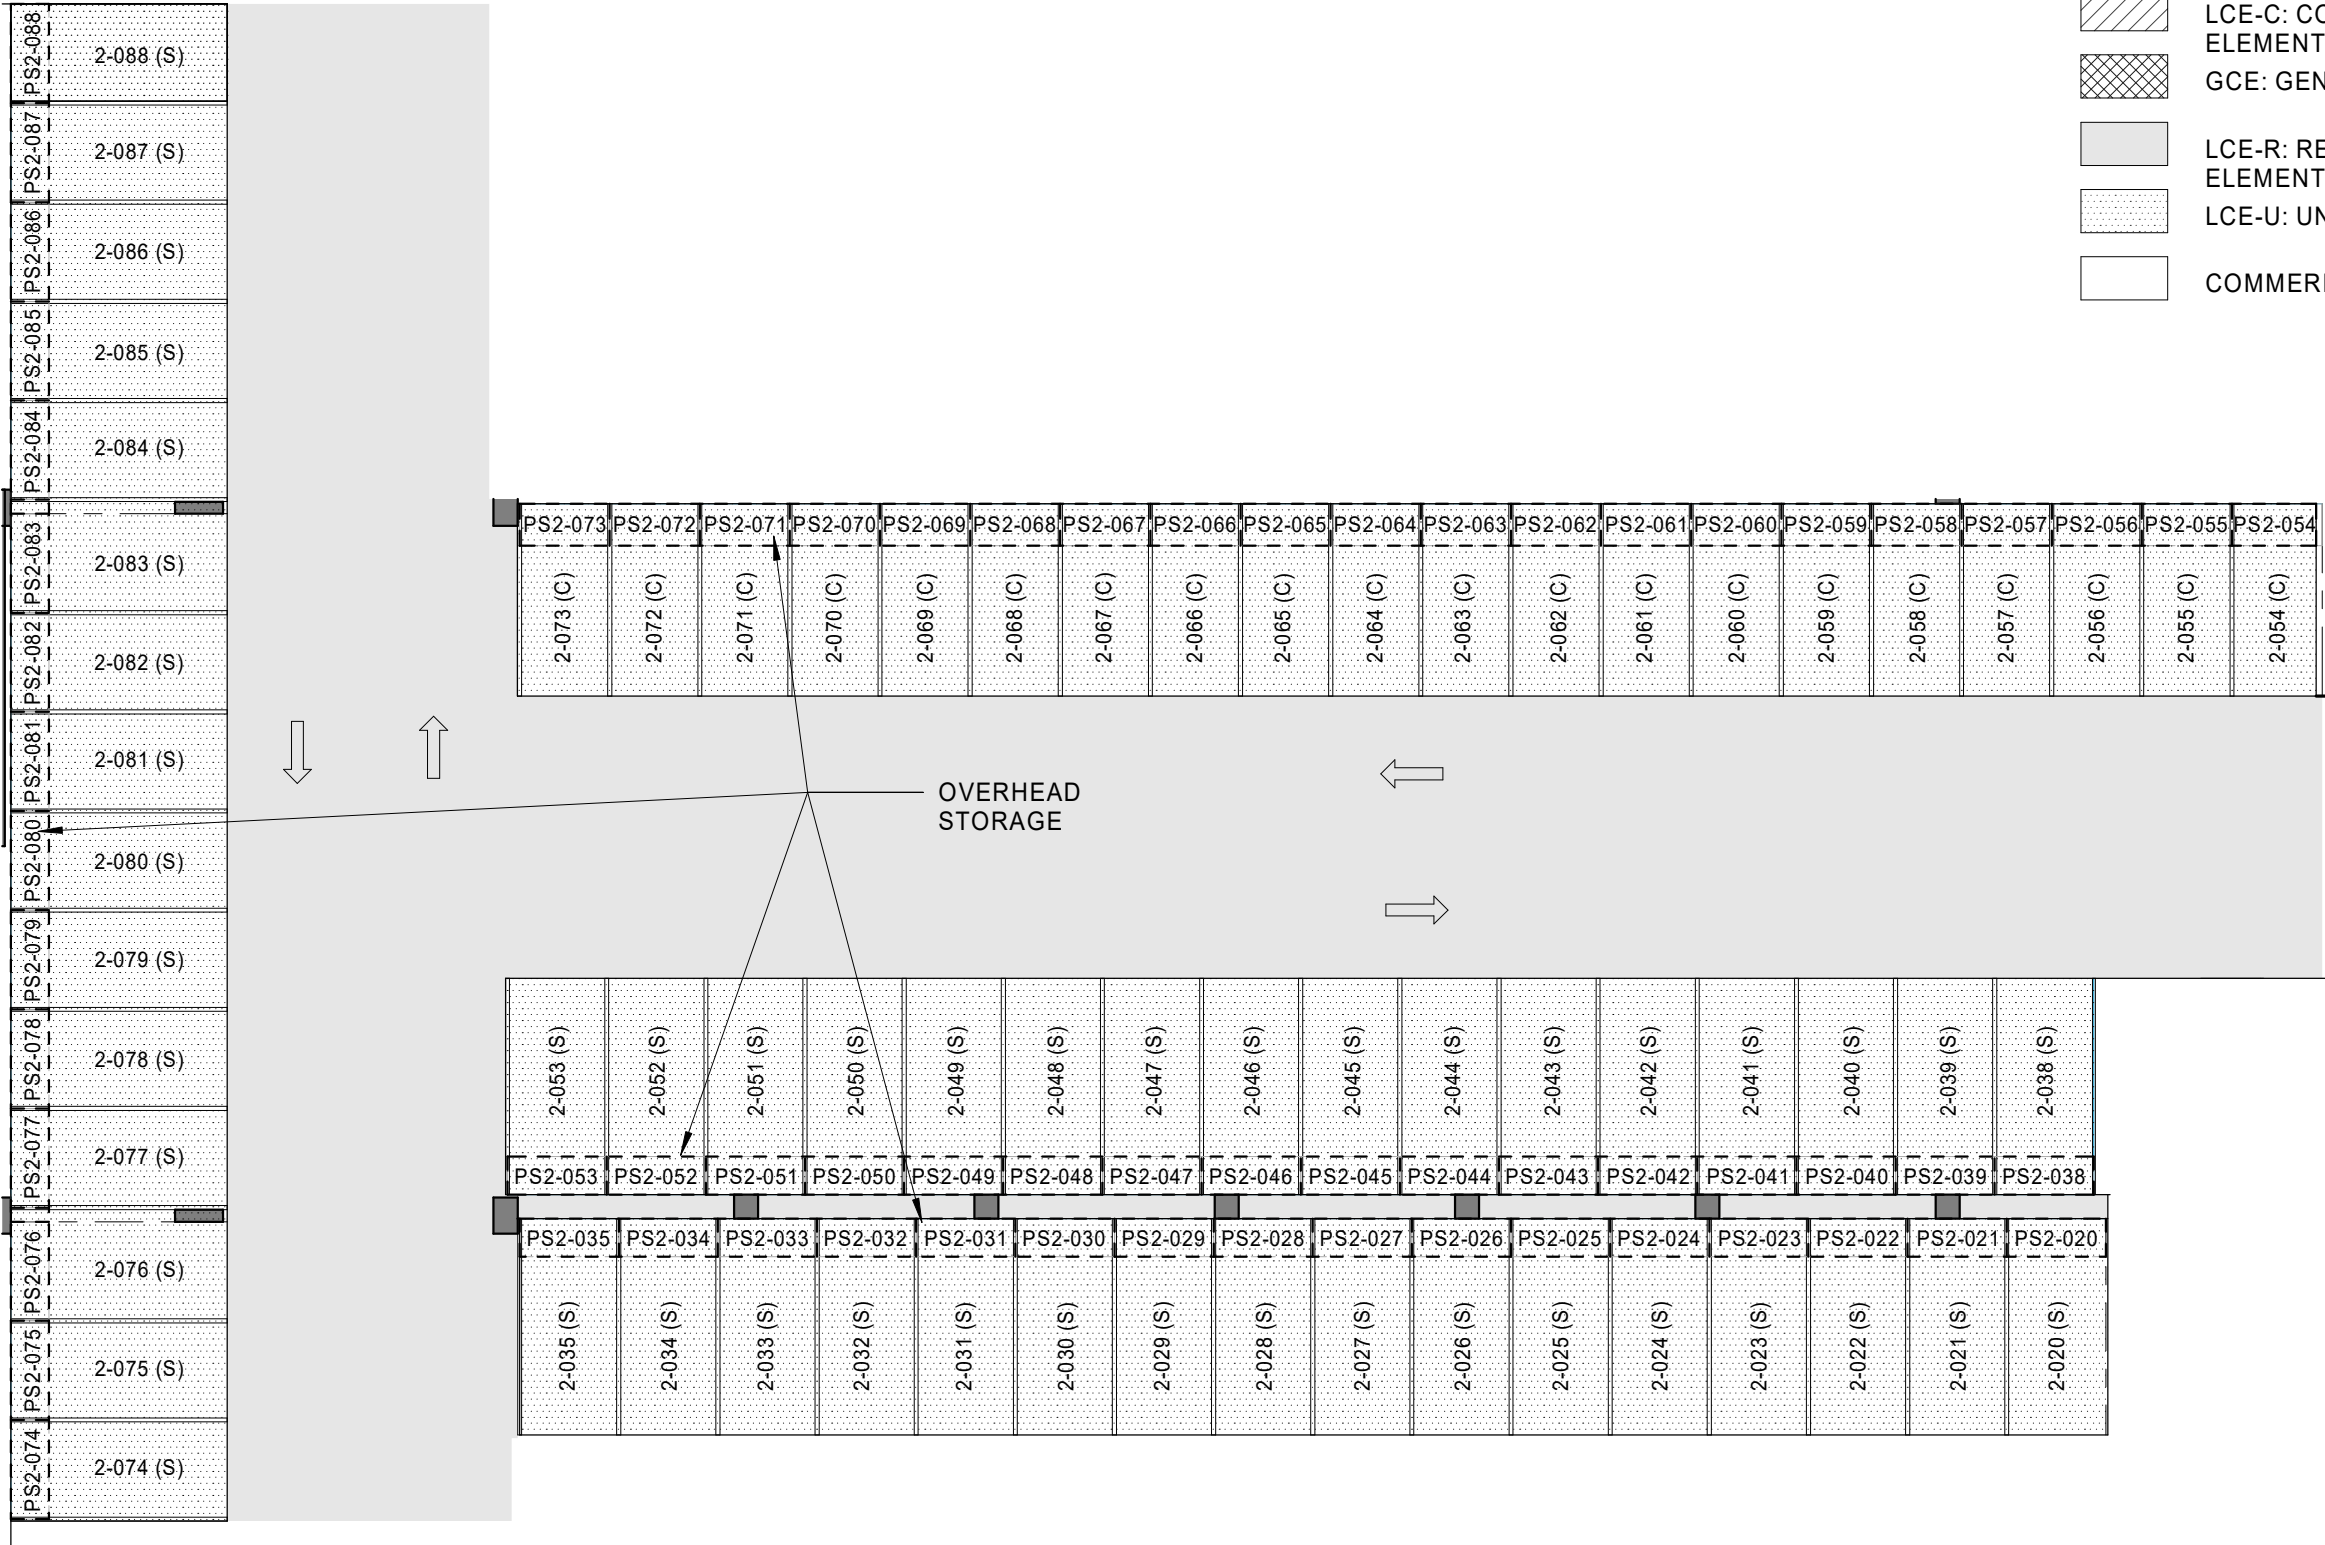

- LEGEND
- LCE-C: COMMERCIAL LIMITED COMMON ELEMENT
 - GCE: GENERAL COMMON ELEMENT
 - LCE-R: RESIDENTIAL LIMITED COMMON ELEMENT
 - LCE-U: UNIT LIMITED COMMON ELEMENT
 - COMMERICAL OR RESIDENTIAL UNIT

SCB SOLOMON CORDWELL
BUENZ
255 California Street
3rd Floor
San Francisco, CA 94111

This work was prepared by me or under my supervision and construction of this project will be under my observation.

'A'ALI'
TMK: 2-3-002:107

CONDOMINIUM MAP

Condominium Map:
PARKING STORAGE LEVEL 2


Scale:
1" = 16'-0"

This Condominium Map, which includes this sheet, is intended to show (1) a site plan for the project depicting the location, layout and access to a public road of all buildings included or anticipated to be included in the project; (2) elevations and floor plans of all buildings in the project; (3) the layouts, locations, boundaries, unit numbers, and dimensions of the units; and (4) other details which is specifically required to be shown pursuant to Section 514B-33 of the Hawaii Revised Statutes. This Condominium Map is not intended and shall not be interpreted as creating any obligation to construct or install any improvements, amenities or facilities as may be depicted herein, and no person may rely in any way on any other detail or other matter depicted hereon. This Condominium Map shall not be deemed to contain any representation or warranty whatsoever.

CPR-451

Date: 01.25.2021

RESIDENTIAL STORAGE

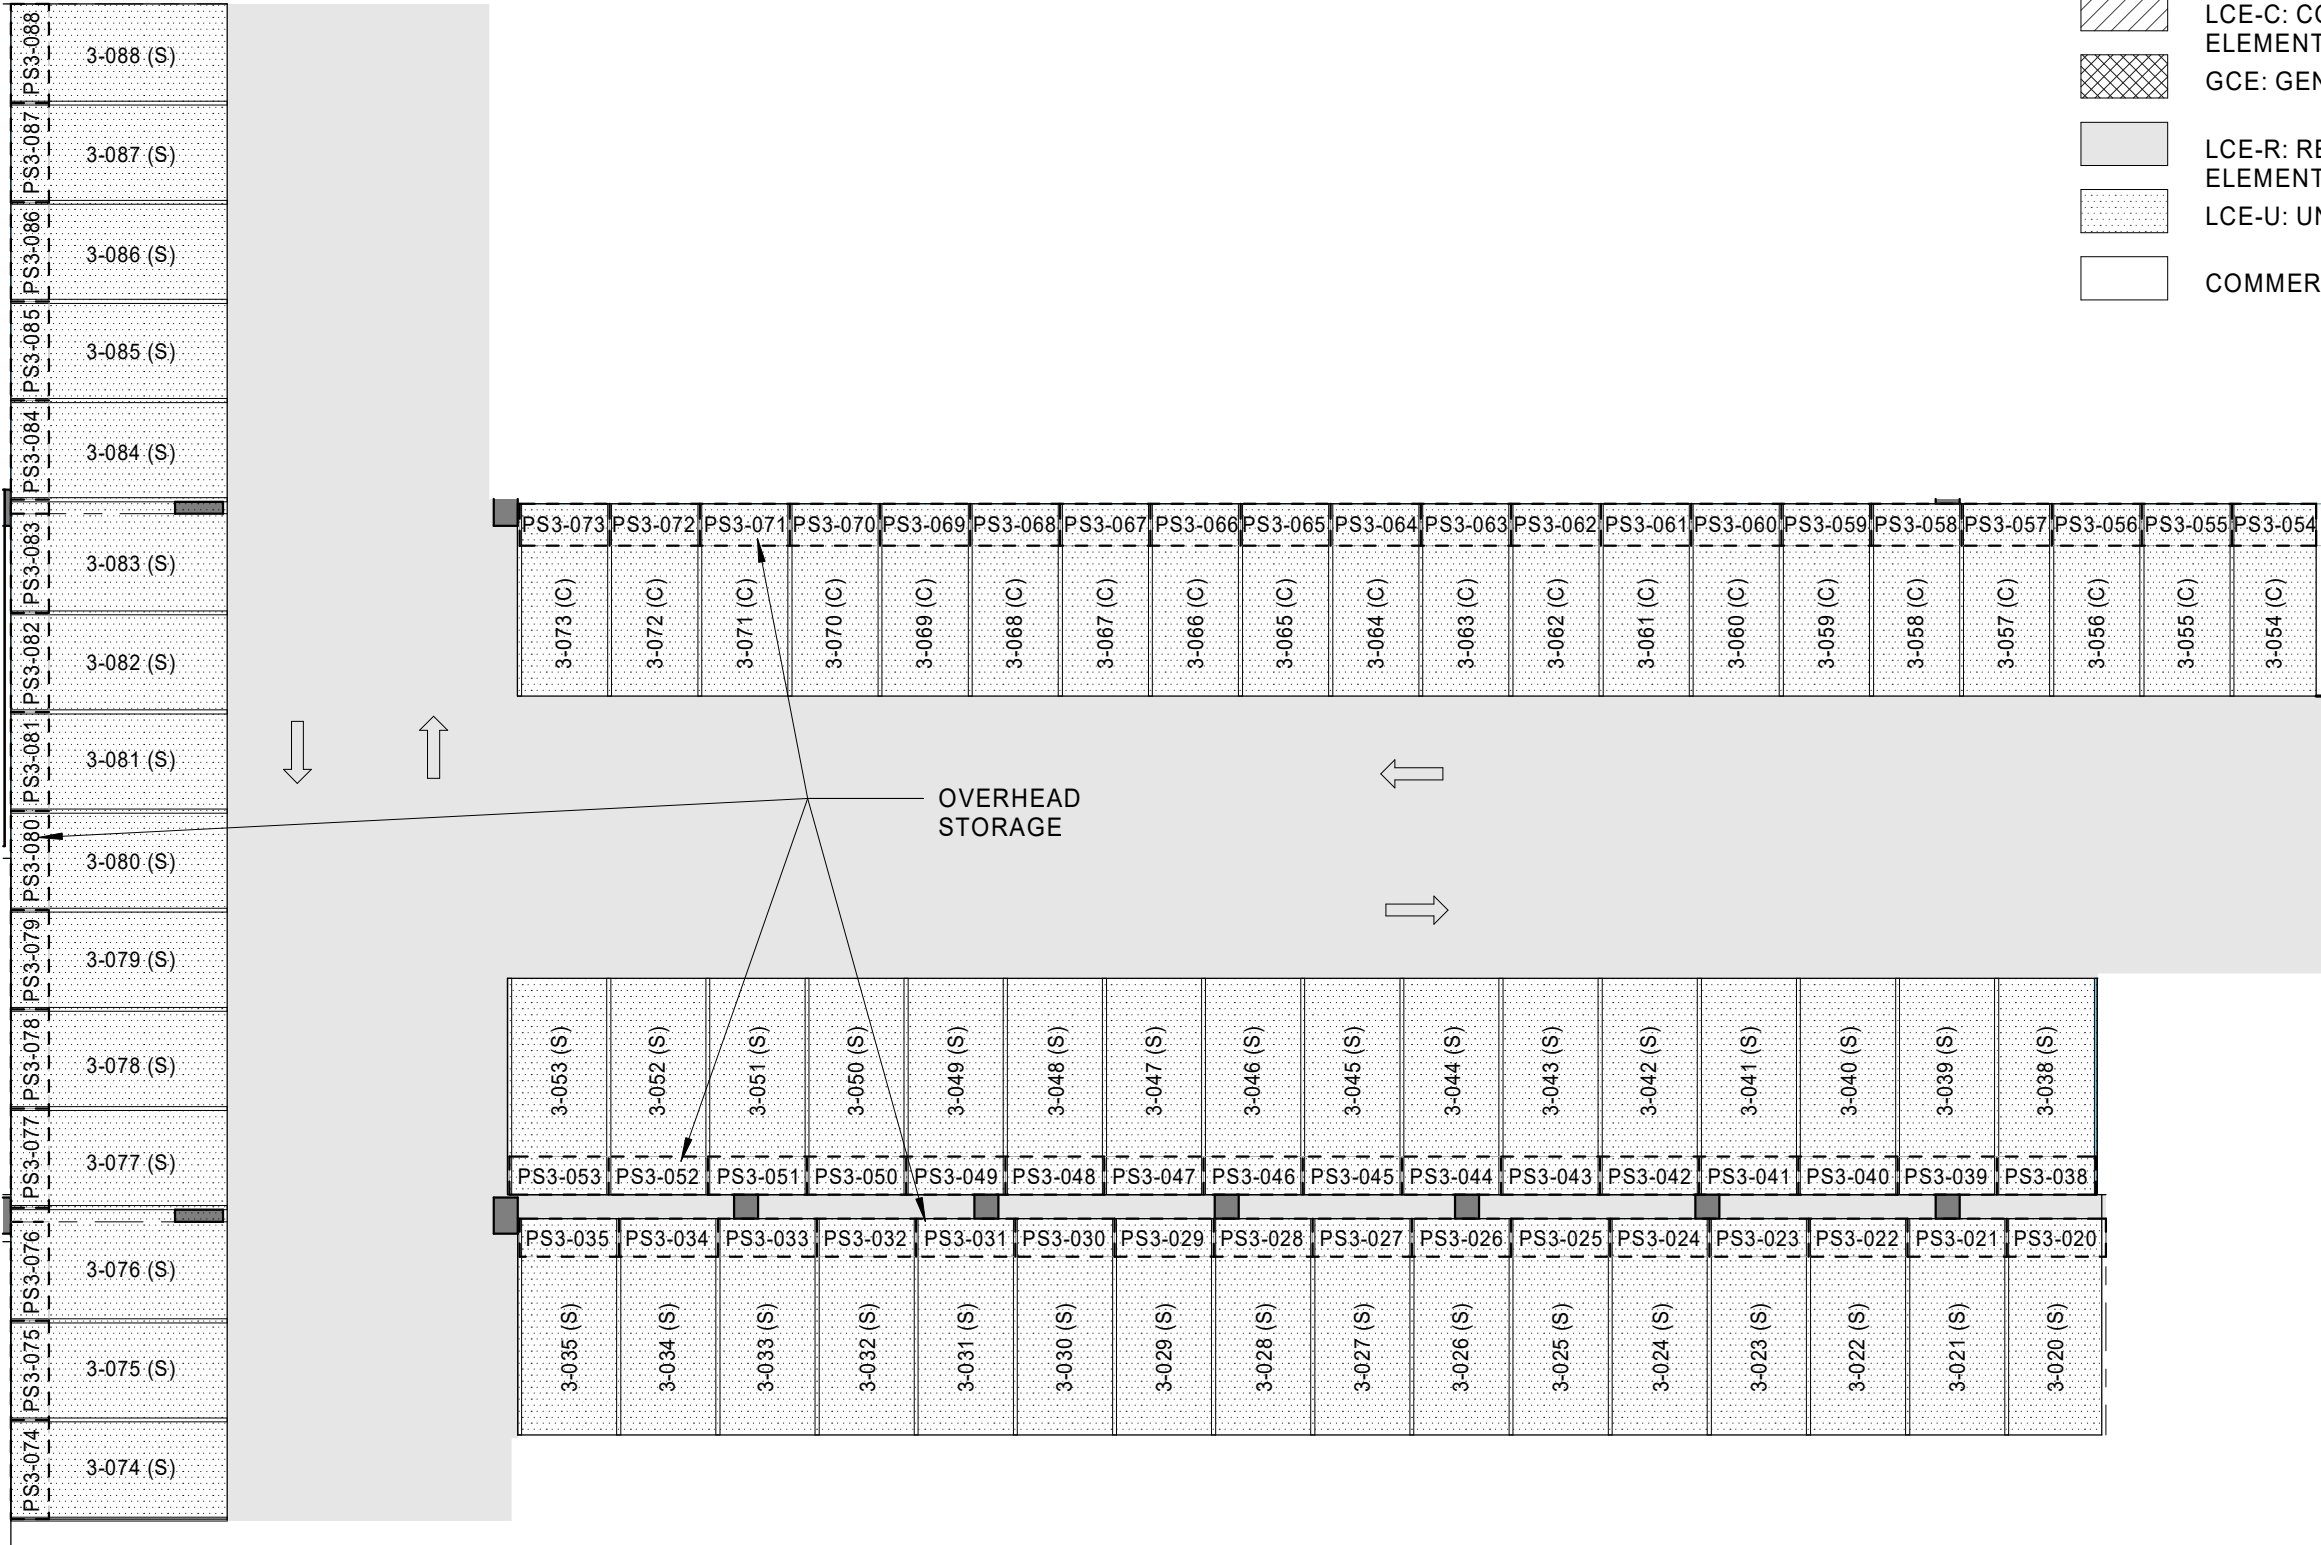

LEGEND

- LCE-C: COMMERCIAL LIMITED COMMON ELEMENT
- GCE: GENERAL COMMON ELEMENT
- LCE-R: RESIDENTIAL LIMITED COMMON ELEMENT
- LCE-U: UNIT LIMITED COMMON ELEMENT
- COMMERCIAL OR RESIDENTIAL UNIT

SCB SOLOMON CORDWELL
BUENZ
255 California Street
3rd Floor
San Francisco, CA 94111

This work was prepared by me or under my supervision and construction of this project will be under my observation.

'A'ALI'
TMK: 2-3-002:107

CONDOMINIUM MAP

Condominium Map:
PARKING STORAGE LEVEL 3


Scale:
1" = 16'-0"

This Condominium Map, which includes this sheet, is intended to show (1) a site plan for the project depicting the location, layout and access to a public road of all buildings included or anticipated to be included in the project; (2) elevations and floor plans of all buildings in the project; (3) the layouts, locations, boundaries, unit numbers, and dimensions of the units; and (4) other details which is specifically required to be shown pursuant to Section 514B-33 of the Hawaii Revised Statutes. This Condominium Map is not intended and shall not be interpreted as creating any obligation to construct or install any improvements, amenities or facilities as may be depicted herein, and no person may rely in any way on any other detail or other matter depicted hereon. This Condominium Map shall not be deemed to contain any representation or warranty whatsoever.

CPR-452

Date: 01.25.2021

RESIDENTIAL STORAGE

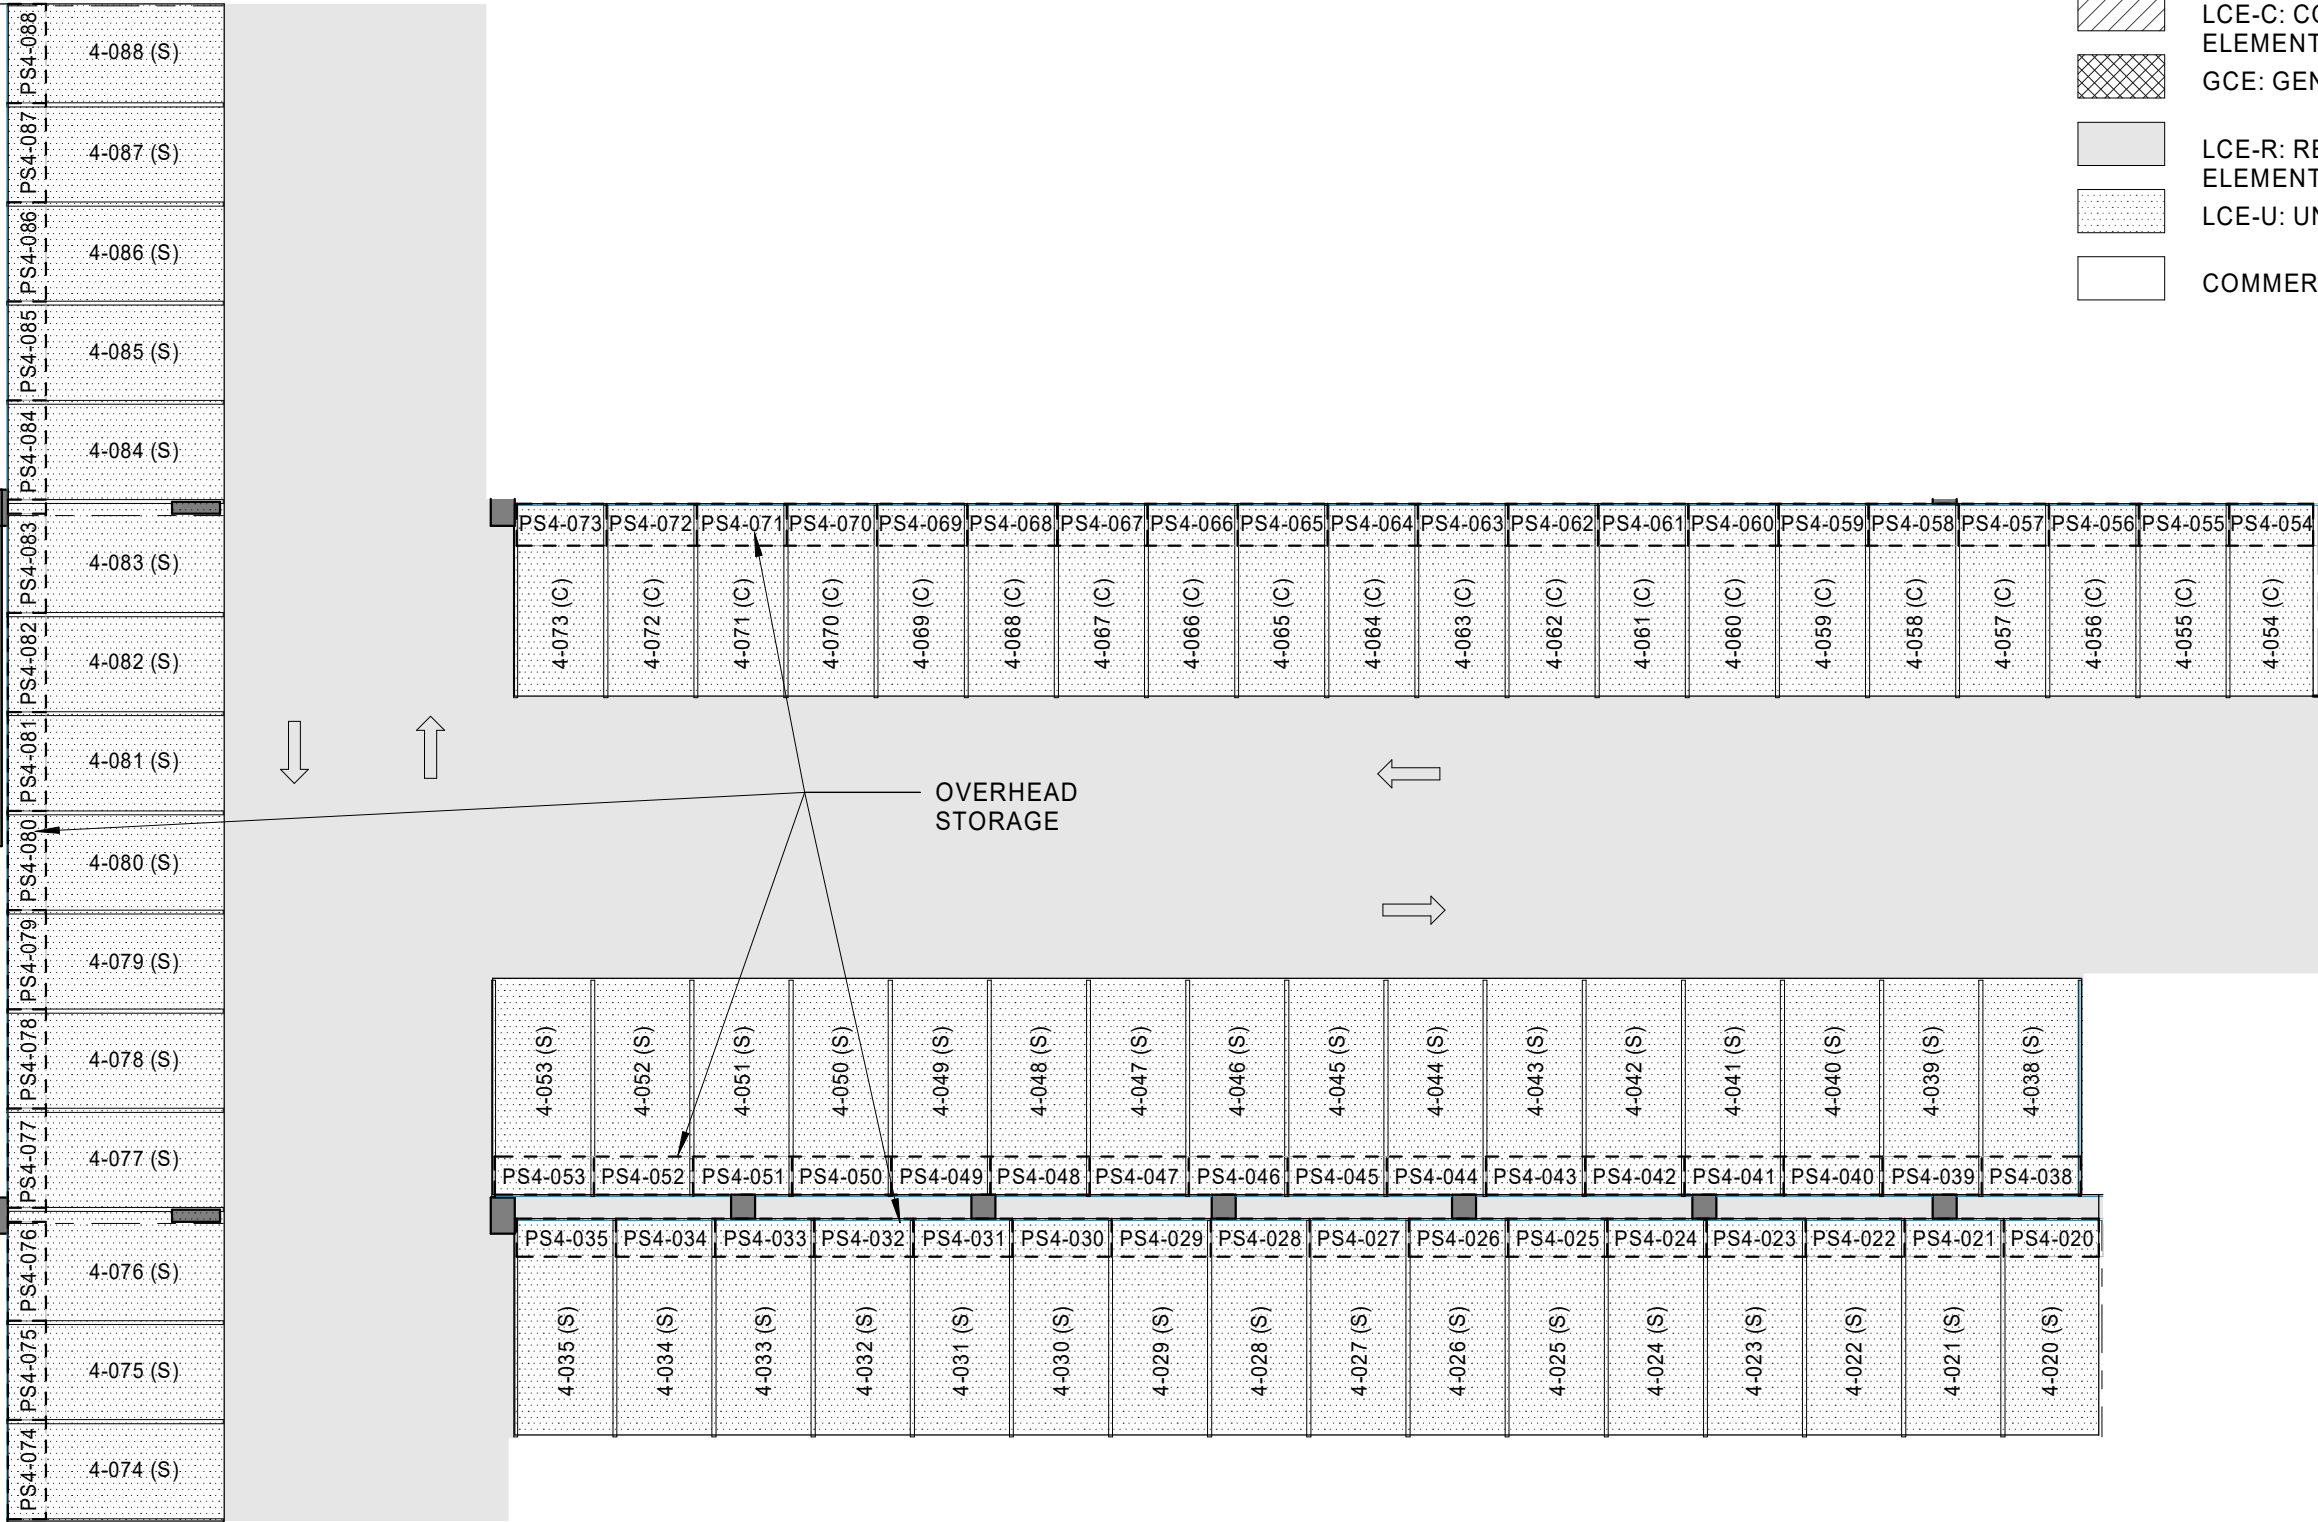

LEGEND

- LCE-C: COMMERCIAL LIMITED COMMON ELEMENT
- GCE: GENERAL COMMON ELEMENT
- LCE-R: RESIDENTIAL LIMITED COMMON ELEMENT
- LCE-U: UNIT LIMITED COMMON ELEMENT
- COMMERCIAL OR RESIDENTIAL UNIT

SCB SOLOMON CORDWELL
BUENZ
255 California Street
3rd Floor
San Francisco, CA 94111

This work was prepared by me or under my supervision and construction of this project will be under my observation.

'A'ALI'
TMK: 2-3-002:107

CONDOMINIUM MAP

Condominium Map:
PARKING STORAGE LEVEL 4


Scale:
1" = 16'-0"

This Condominium Map, which includes this sheet, is intended to show (1) a site plan for the project depicting the location, layout and access to a public road of all buildings included or anticipated to be included in the project; (2) elevations and floor plans of all buildings in the project; (3) the layouts, locations, boundaries, unit numbers, and dimensions of the units; and (4) other details which is specifically required to be shown pursuant to Section 514B-33 of the Hawaii Revised Statutes. This Condominium Map is not intended and shall not be interpreted as creating any obligation to construct or install any improvements, amenities or facilities as may be depicted herein, and no person may rely in any way on any other detail or other matter depicted hereon. This Condominium Map shall not be deemed to contain any representation or warranty whatsoever.

CPR-453

Date: 01.25.2021

RESIDENTIAL STORAGE

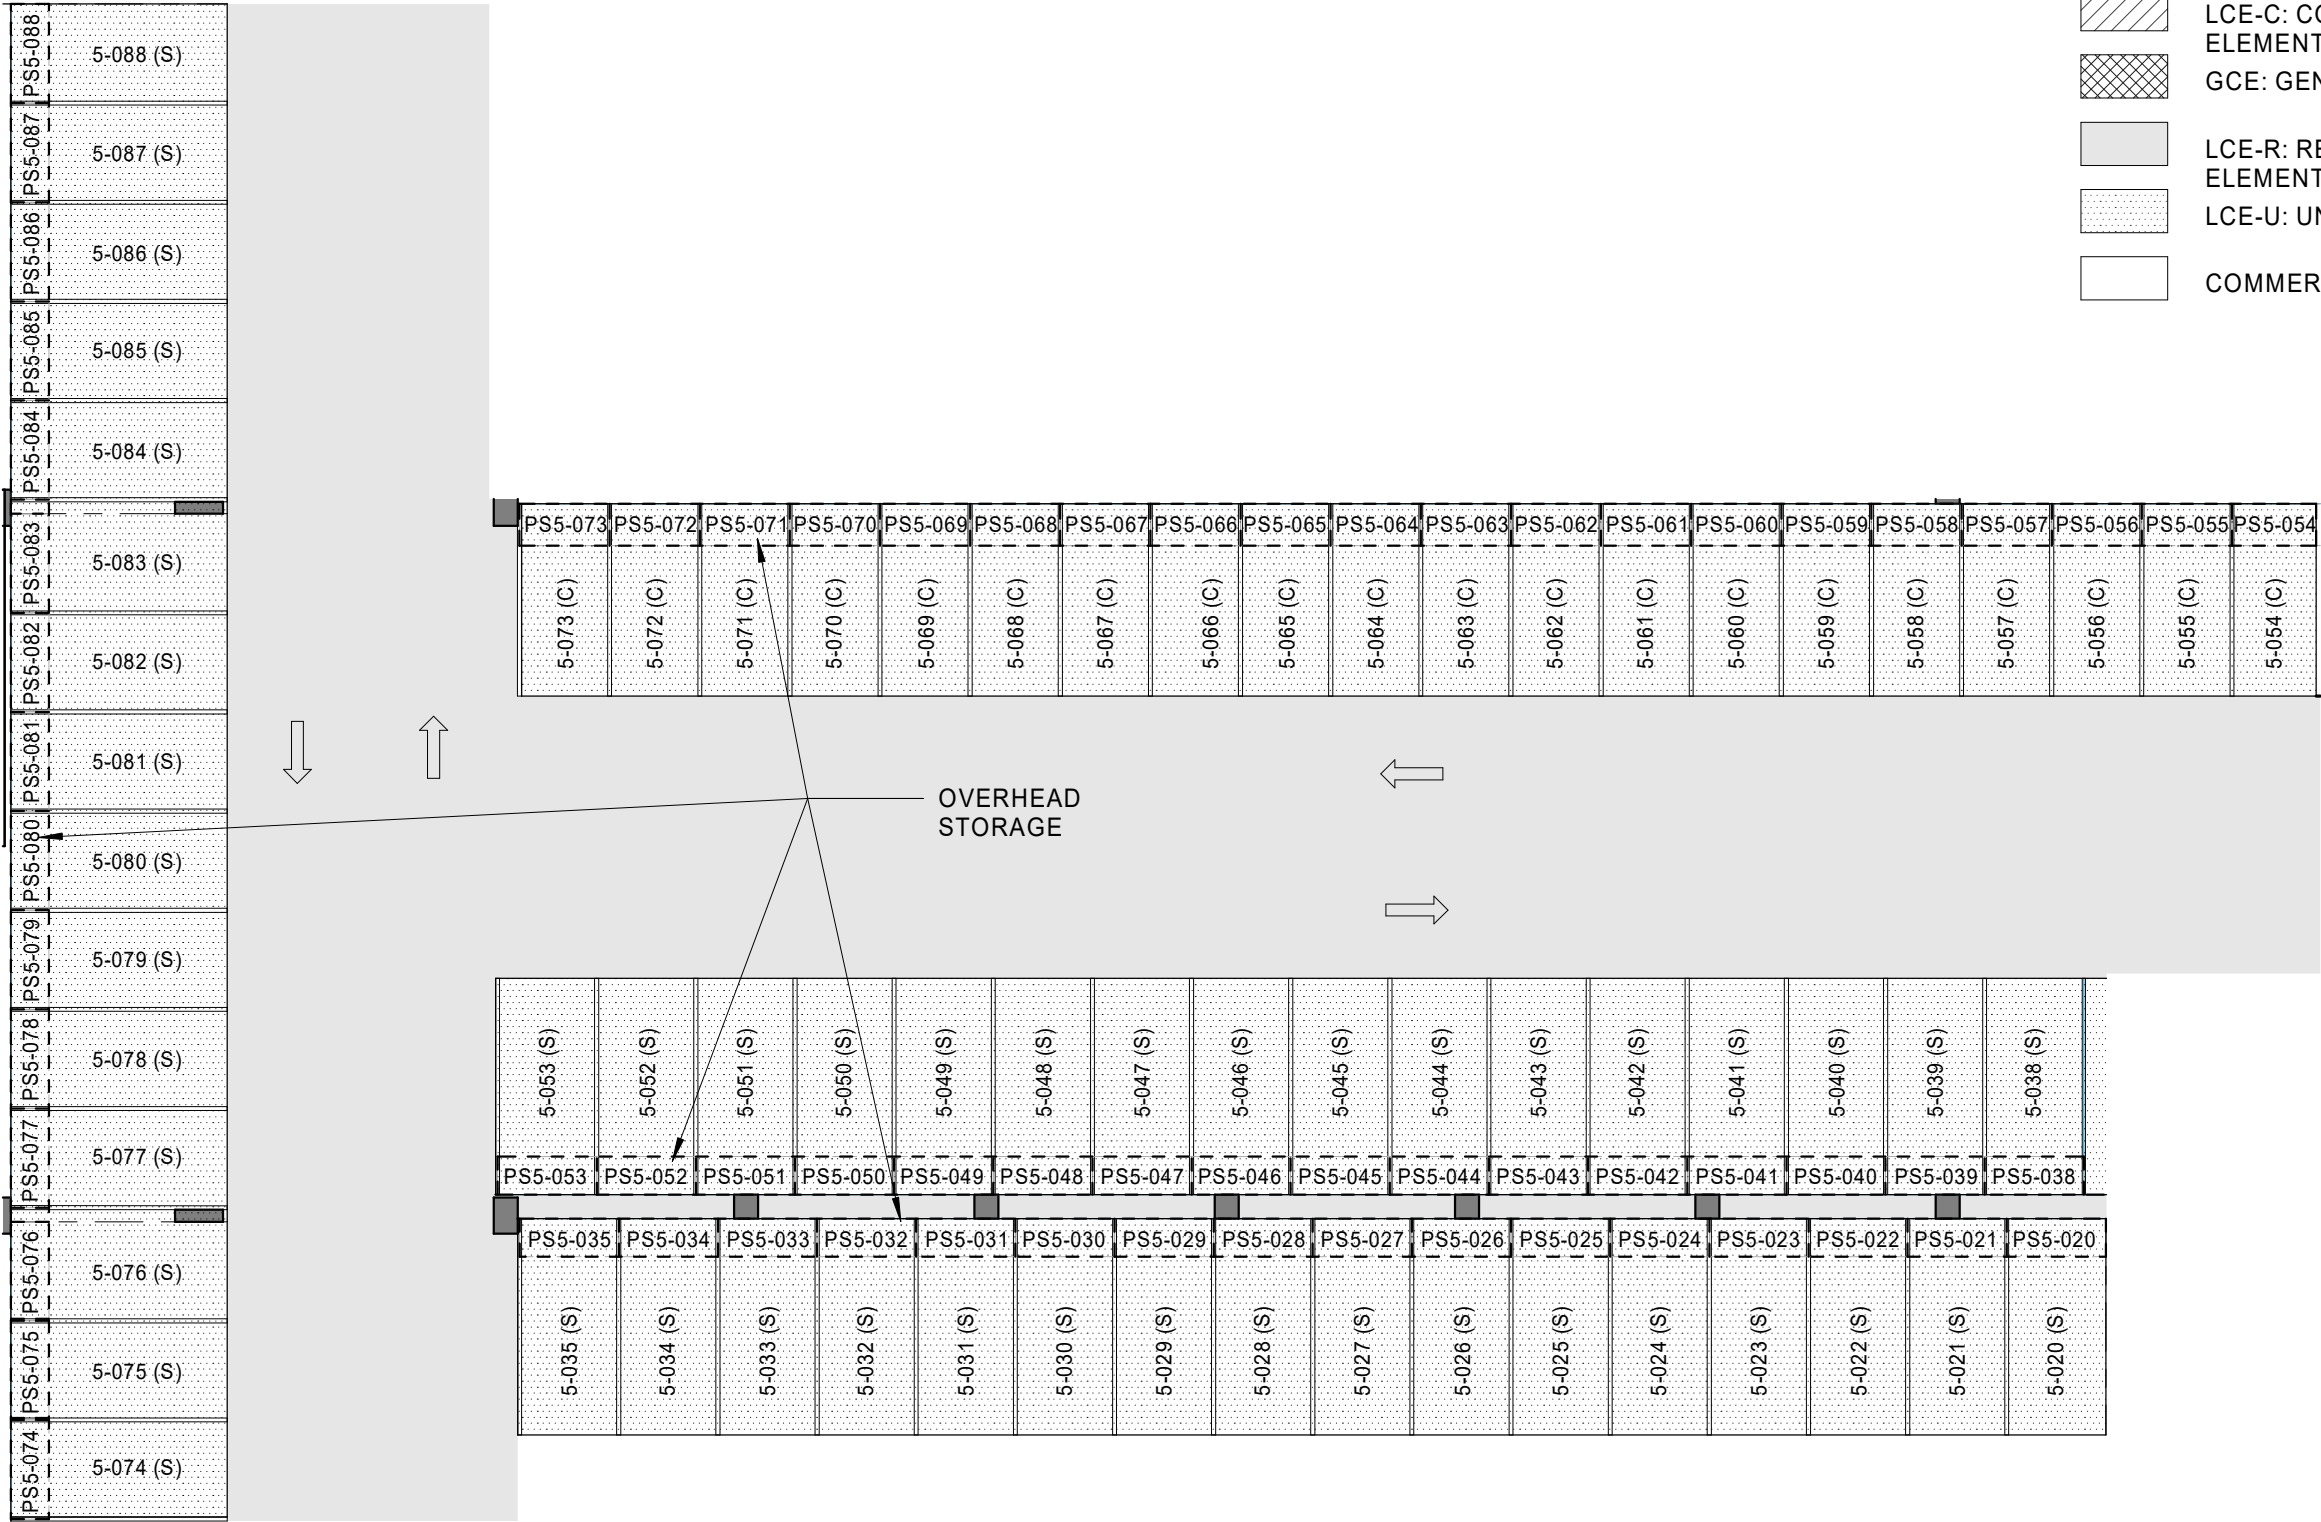

LEGEND

- LCE-C: COMMERCIAL LIMITED COMMON ELEMENT
- GCE: GENERAL COMMON ELEMENT
- LCE-R: RESIDENTIAL LIMITED COMMON ELEMENT
- LCE-U: UNIT LIMITED COMMON ELEMENT
- COMMERCIAL OR RESIDENTIAL UNIT

SCB SOLOMON CORDWELL
BUENZ
255 California Street
3rd Floor
San Francisco, CA 94111

This work was prepared by me or under my supervision and construction of this project will be under my observation.

'A'ALI'
TMK: 2-3-002:107

CONDOMINIUM MAP

Condominium Map:
PARKING STORAGE LEVEL 5


Scale:
1" = 16'-0"

This Condominium Map, which includes this sheet, is intended to show (1) a site plan for the project depicting the location, layout and access to a public road of all buildings included or anticipated to be included in the project; (2) elevations and floor plans of all buildings in the project; (3) the layouts, locations, boundaries, unit numbers, and dimensions of the units; and (4) other details which is specifically required to be shown pursuant to Section 514B-33 of the Hawaii Revised Statutes. This Condominium Map is not intended and shall not be interpreted as creating any obligation to construct or install any improvements, amenities or facilities as may be depicted herein, and no person may rely in any way on any other detail or other matter depicted hereon. This Condominium Map shall not be deemed to contain any representation or warranty whatsoever.

CPR-454

Date: 01.25.2021


RESIDENTIAL STORAGE

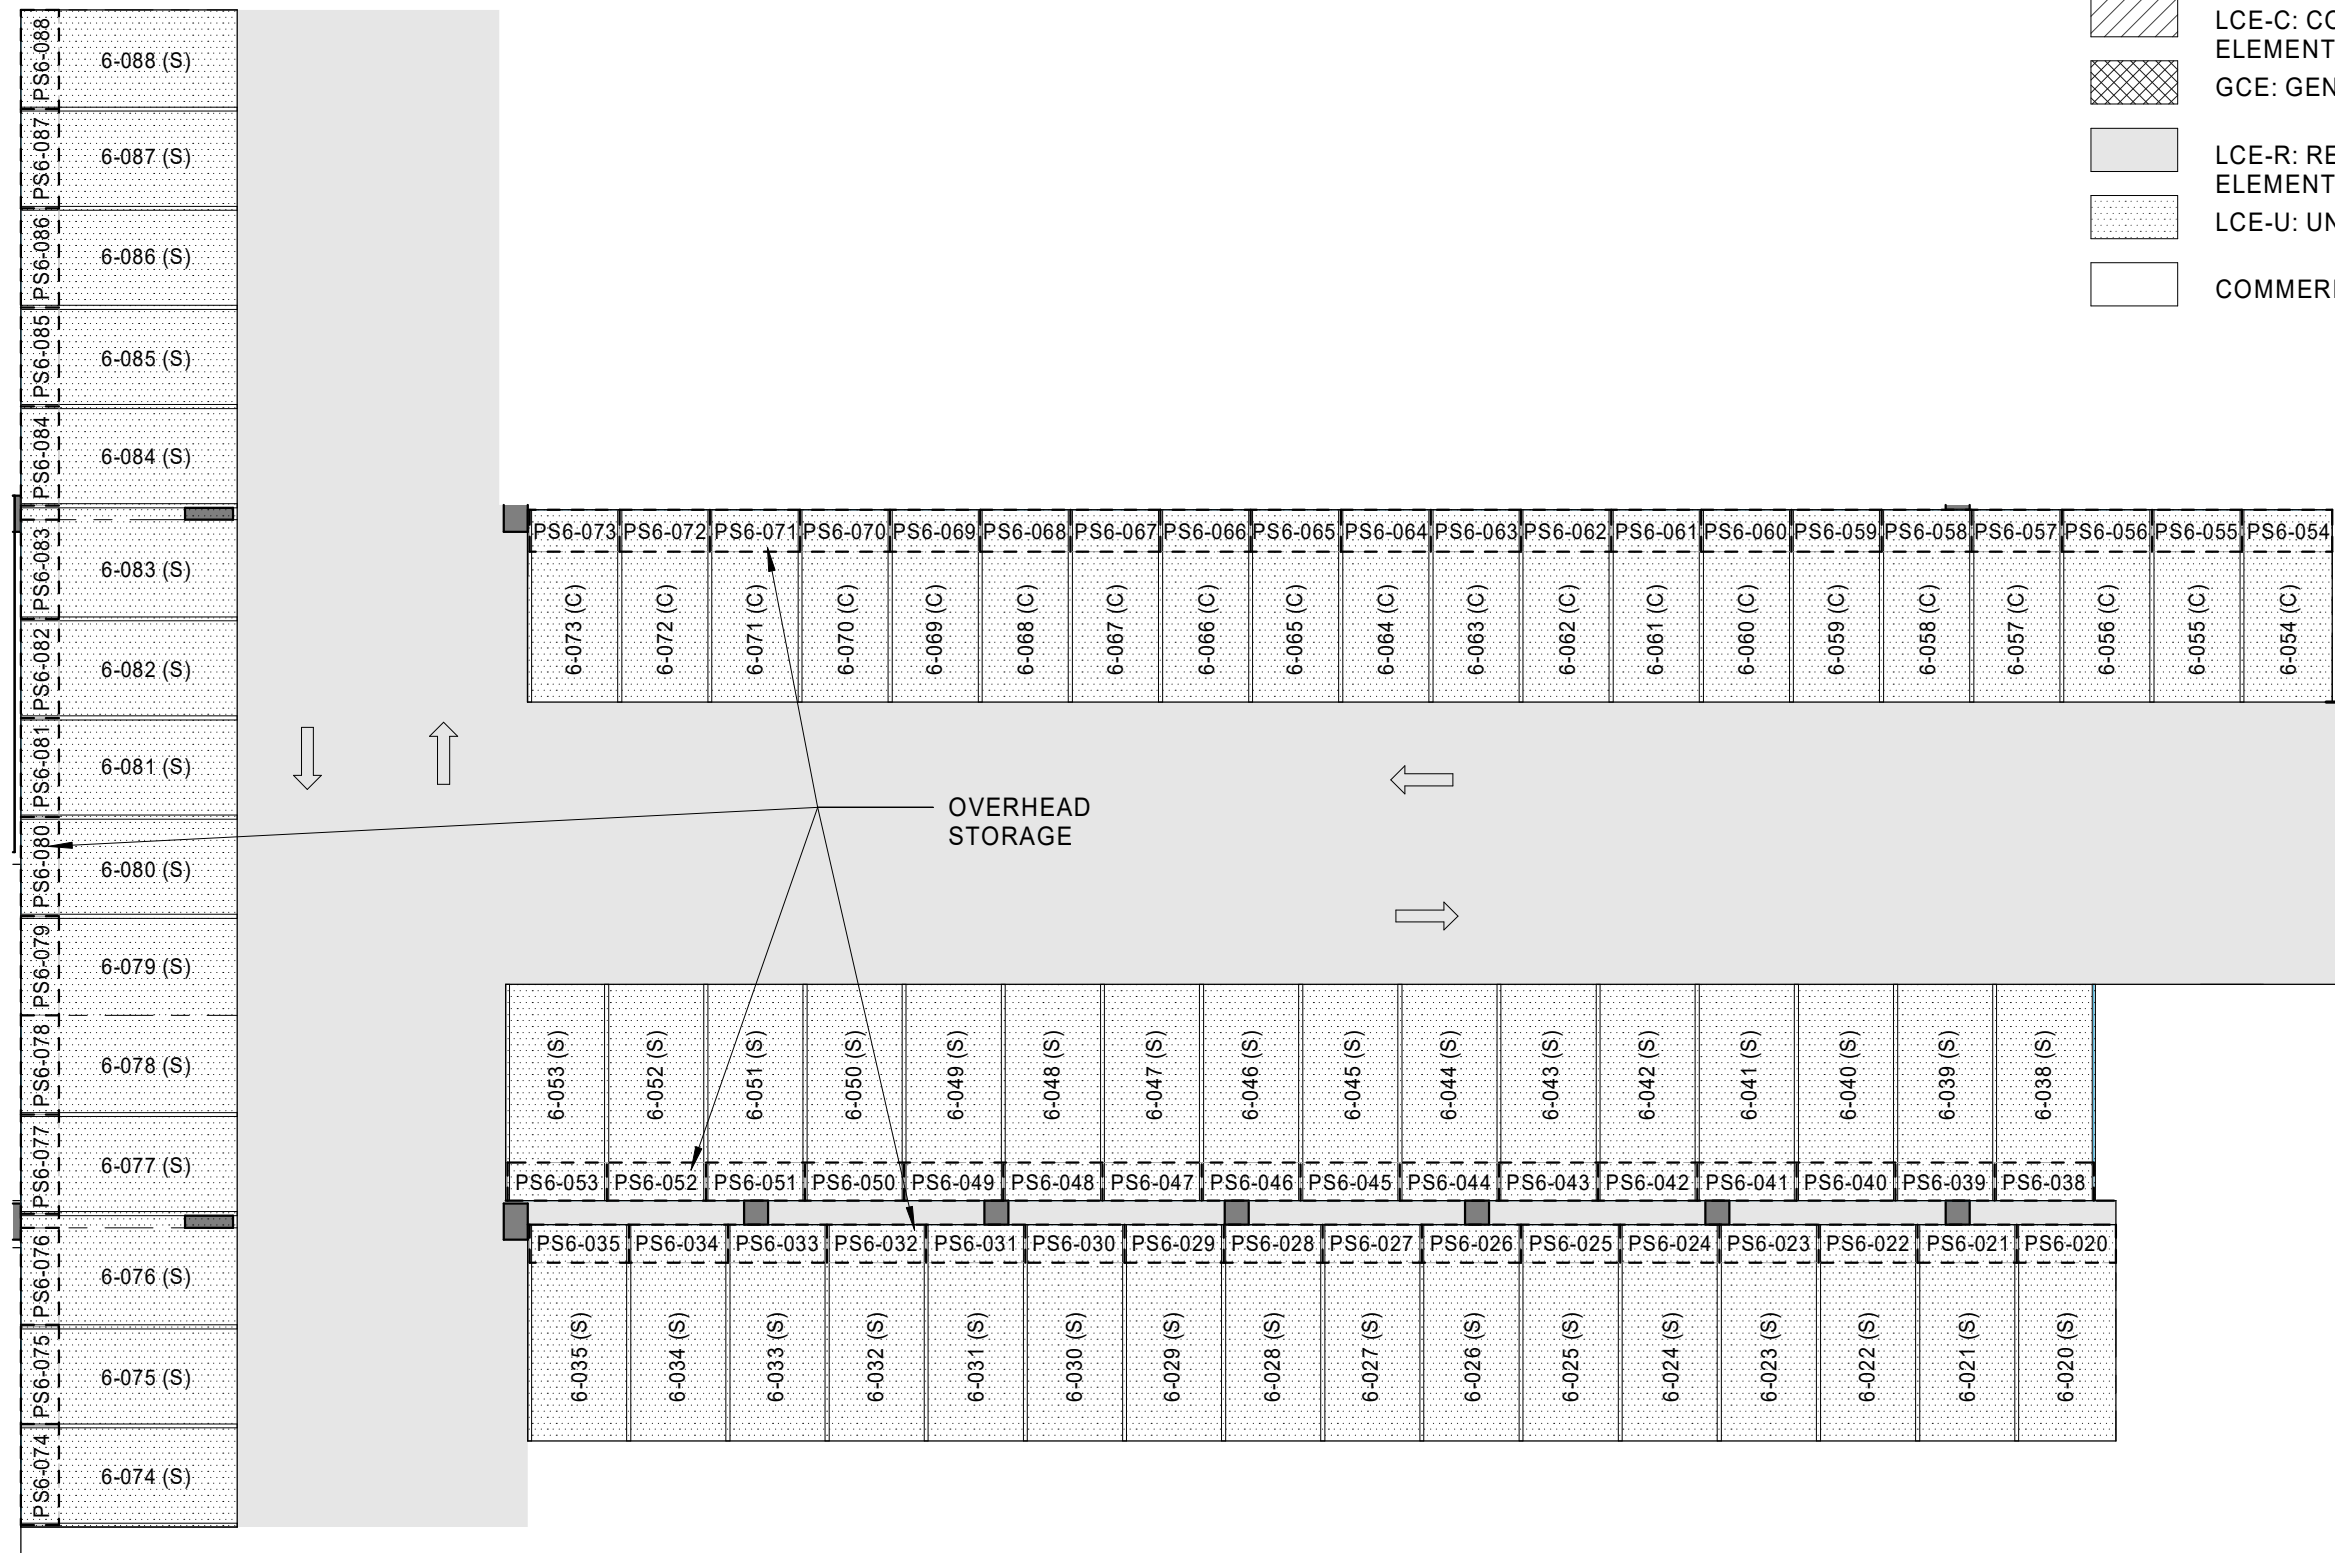

LEGEND

- LCE-C: COMMERCIAL LIMITED COMMON ELEMENT
- GCE: GENERAL COMMON ELEMENT
- LCE-R: RESIDENTIAL LIMITED COMMON ELEMENT
- LCE-U: UNIT LIMITED COMMON ELEMENT
- COMMERCIAL OR RESIDENTIAL UNIT

RESIDENTIAL STORAGE

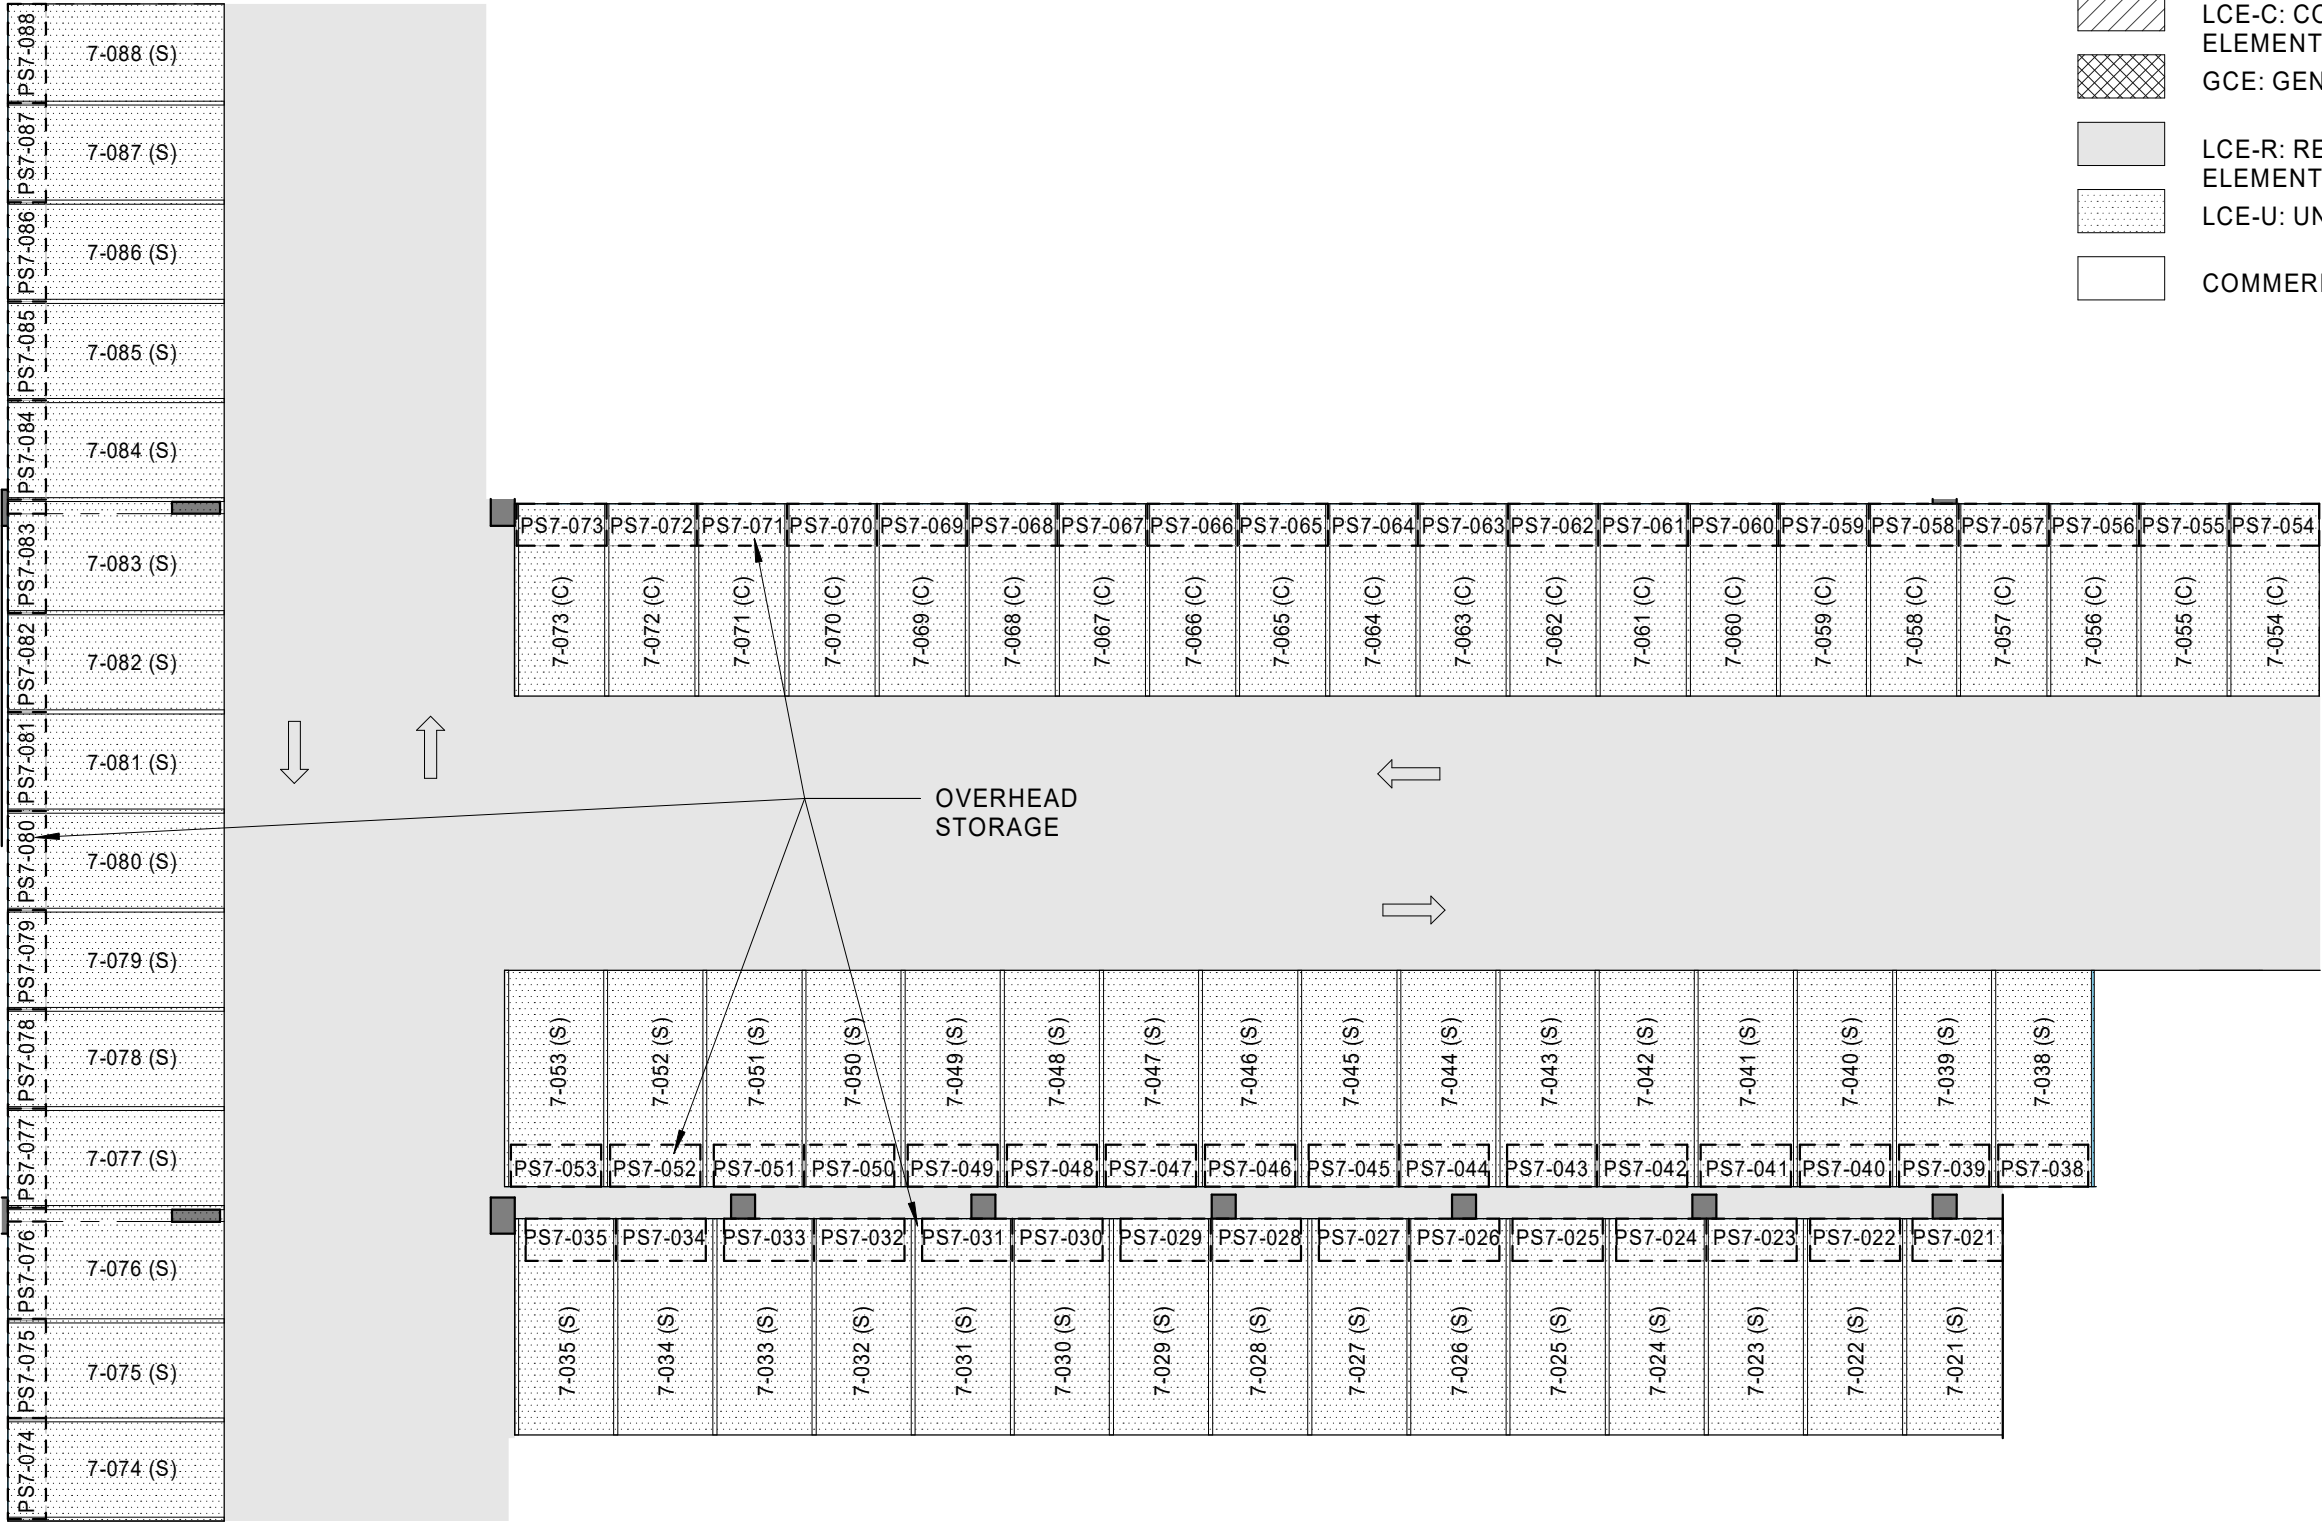

LEGEND

- LCE-C: COMMERCIAL LIMITED COMMON ELEMENT
- GCE: GENERAL COMMON ELEMENT
- LCE-R: RESIDENTIAL LIMITED COMMON ELEMENT
- LCE-U: UNIT LIMITED COMMON ELEMENT
- COMMERCIAL OR RESIDENTIAL UNIT

SCB SOLOMON CORDWELL
BUENZ
255 California Street
3rd Floor
San Francisco, CA 94111

This work was prepared by me or under my supervision and construction of this project will be under my observation.

'A'ALI'
TMK: 2-3-002:107

CONDOMINIUM MAP

Condominium Map:
PARKING STORAGE LEVEL 7

Scale:
1" = 16'-0"

This Condominium Map, which includes this sheet, is intended to show (1) a site plan for the project depicting the location, layout and access to a public road of all buildings included or anticipated to be included in the project; (2) elevations and floor plans of all buildings in the project; (3) the layouts, locations, boundaries, unit numbers, and dimensions of the units; and (4) other details which is specifically required to be shown pursuant to Section 514B-33 of the Hawaii Revised Statutes. This Condominium Map is not intended and shall not be interpreted as creating any obligation to construct or install any improvements, amenities or facilities as may be depicted herein, and no person may rely in any way on any other detail or other matter depicted hereon. This Condominium Map shall not be deemed to contain any representation or warranty whatsoever.

CPR-456

Date: 01.25.2021